


IMPORTANT NOTES

THIS DRAWING IS A PROPOSED SLAB PLAN. VENEER IS TO BE DETERMINED AND MAY IMPACT SLAB RECESSES. CONTRACTOR TO COORDINATE ACTUAL RECESS DIMENSIONS WITH GLAZING SYSTEM SPECIFICATIONS, SITE DRAINAGE DESIGN, ARCHITECTURAL DESIGN, AND SITE SETBACK/ZONING REQUIREMENTS. ARCHITECT WILL PROVIDE FINISH DIMENSIONS AS REQUIRED.

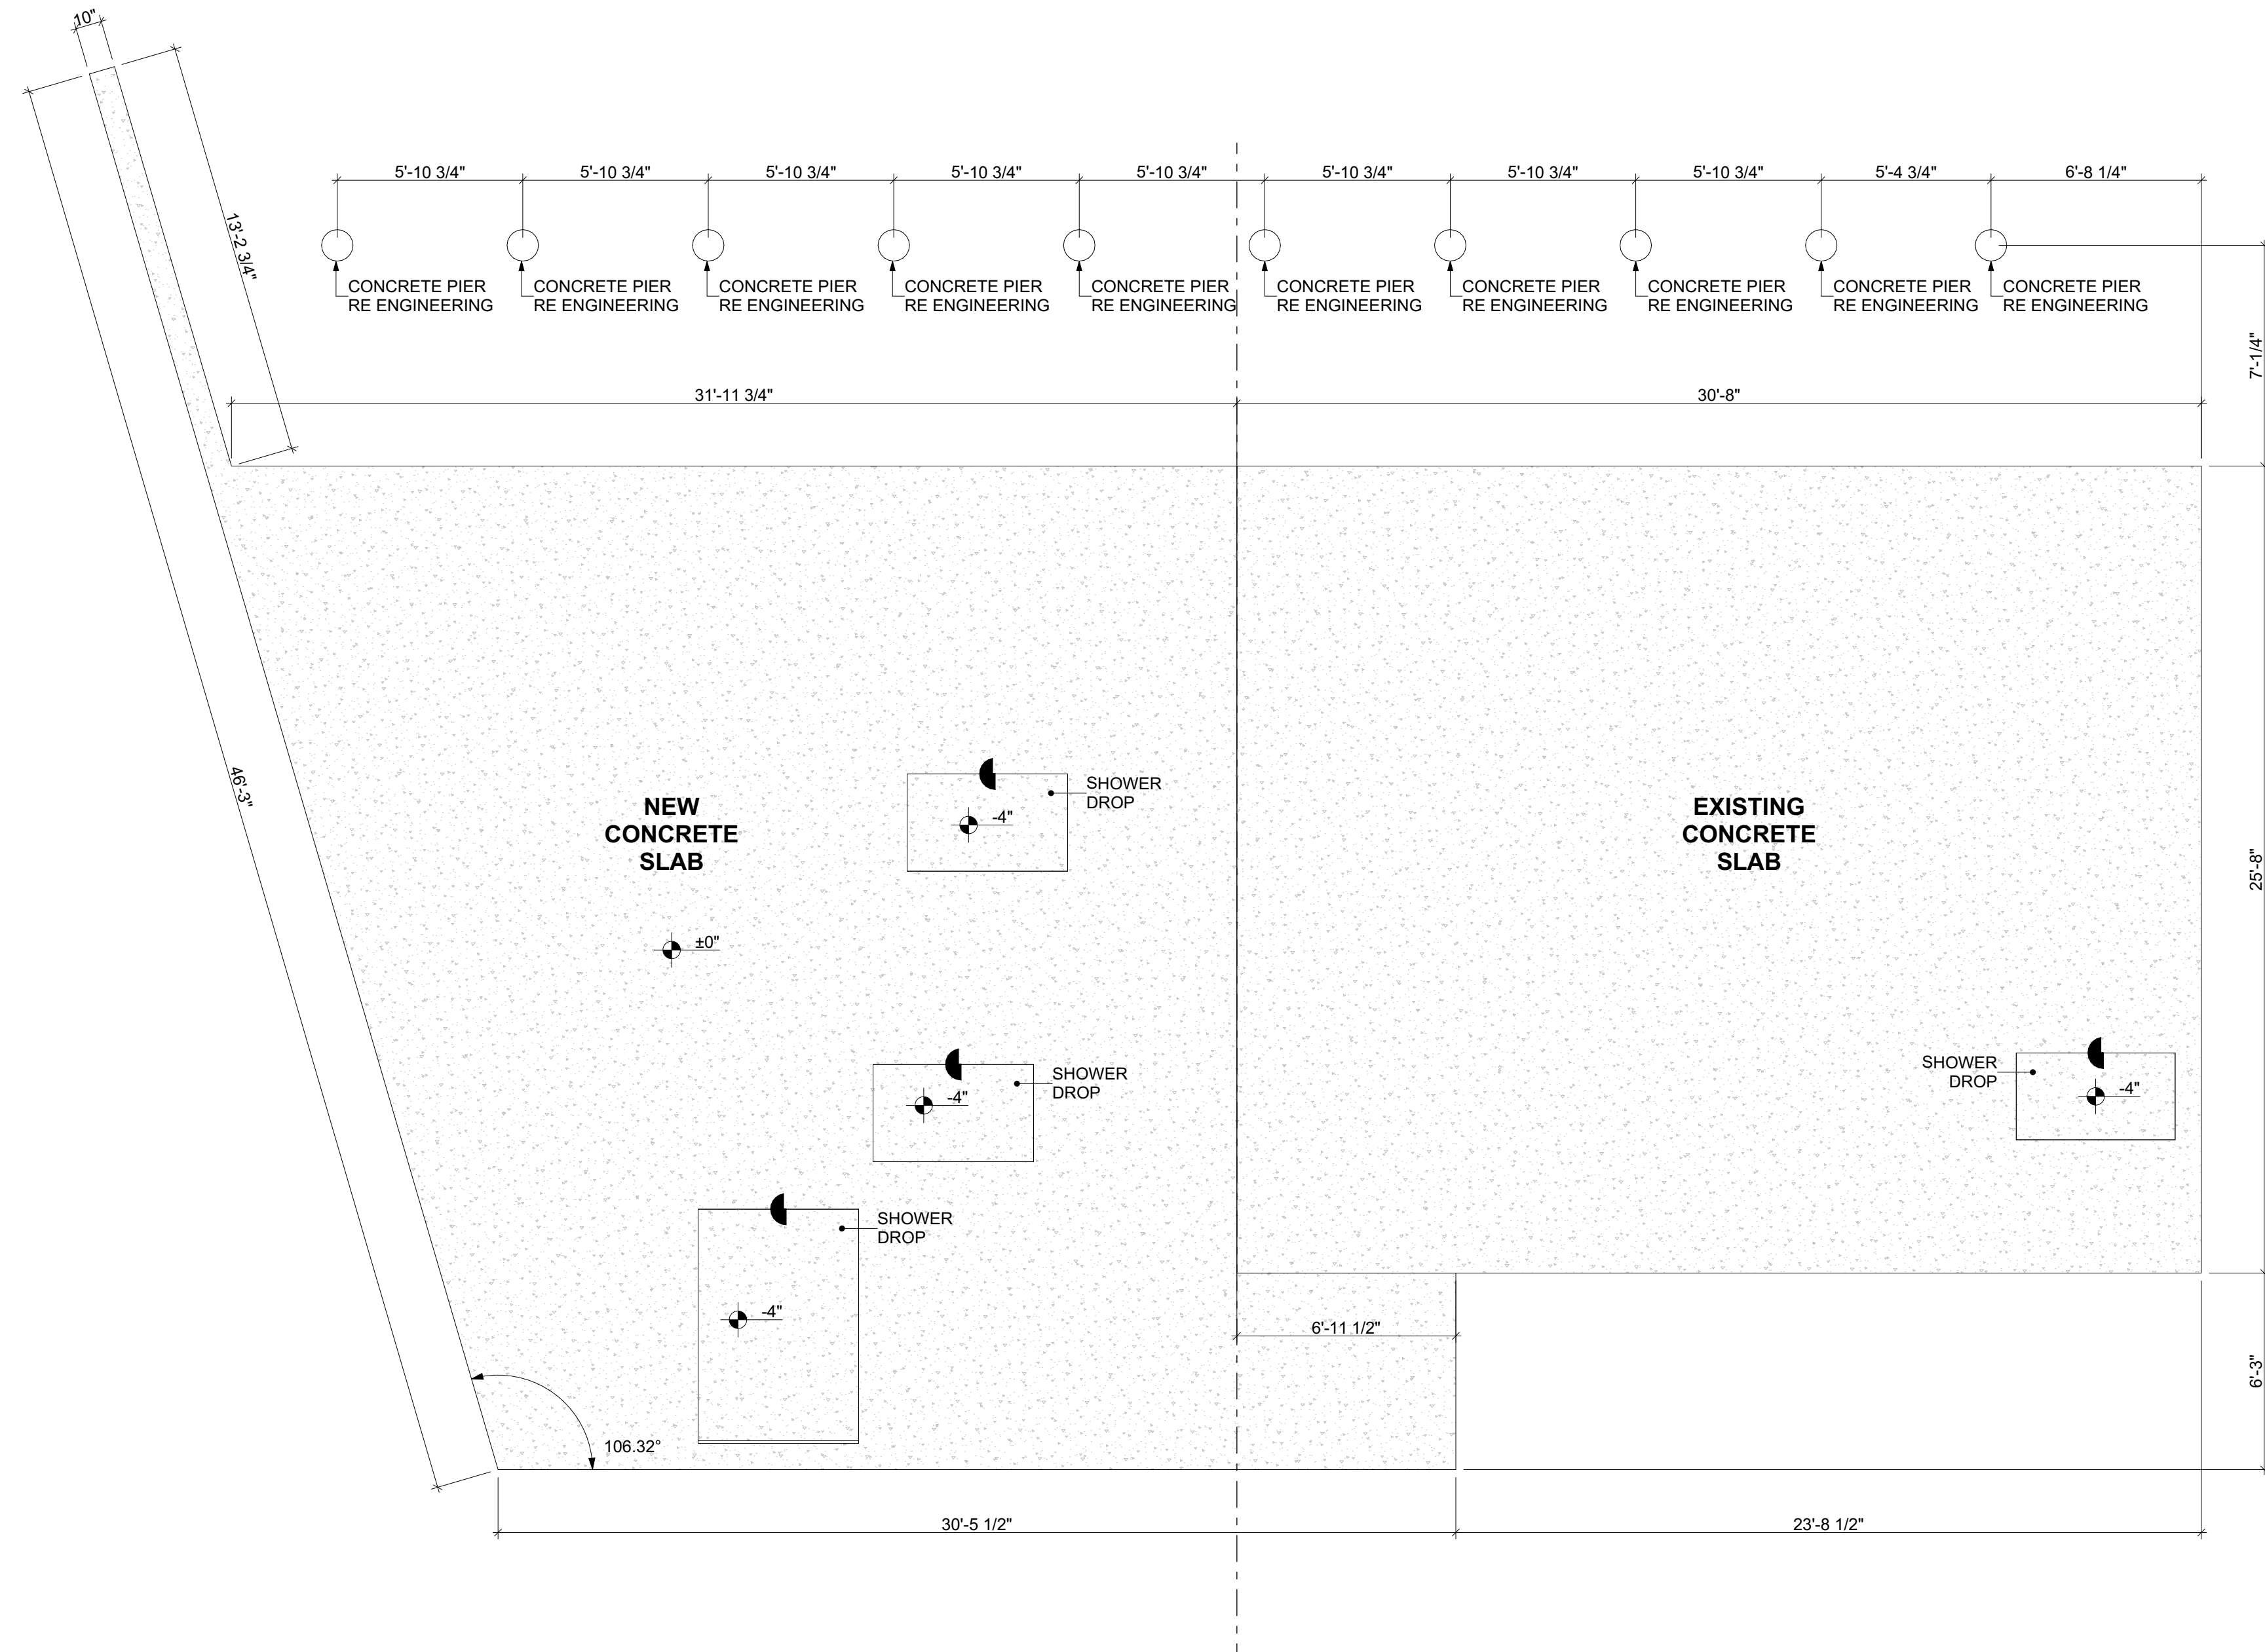


1 SLAB PLAN
SCALE: 1/4" = 1'-0"

OWNER
SYLVIA HARGRAVE
2430 VICTORY PARK LN #1808
DALLAS, TX

ISSUE
CONCEPT
11/29/2023

NOT FOR CONSTRUCTION

IMPORTANT NOTES
HVAC, PLUMBING, AND ELECTRICAL (MEP) COORDINATION INFORMATION SHOWN ON FLOOR PLANS, ROOF PLANS, AND RCP'S DETAIL INFORMATION MAY ALSO BE ON OTHER SHEETS IN THIS SET. ANY M.E.P. DESIGN SHOWN IS PRELIMINARY BASED ON SUBCONTRACTOR INPUT. ANY FINAL DESIGN REQUIREMENTS THAT HAVE AESTHETIC OR PERFORMANCE IMPLICATIONS SHOULD BE SUBMITTED TO OWNER AND ARCHITECT FOR REVIEW.

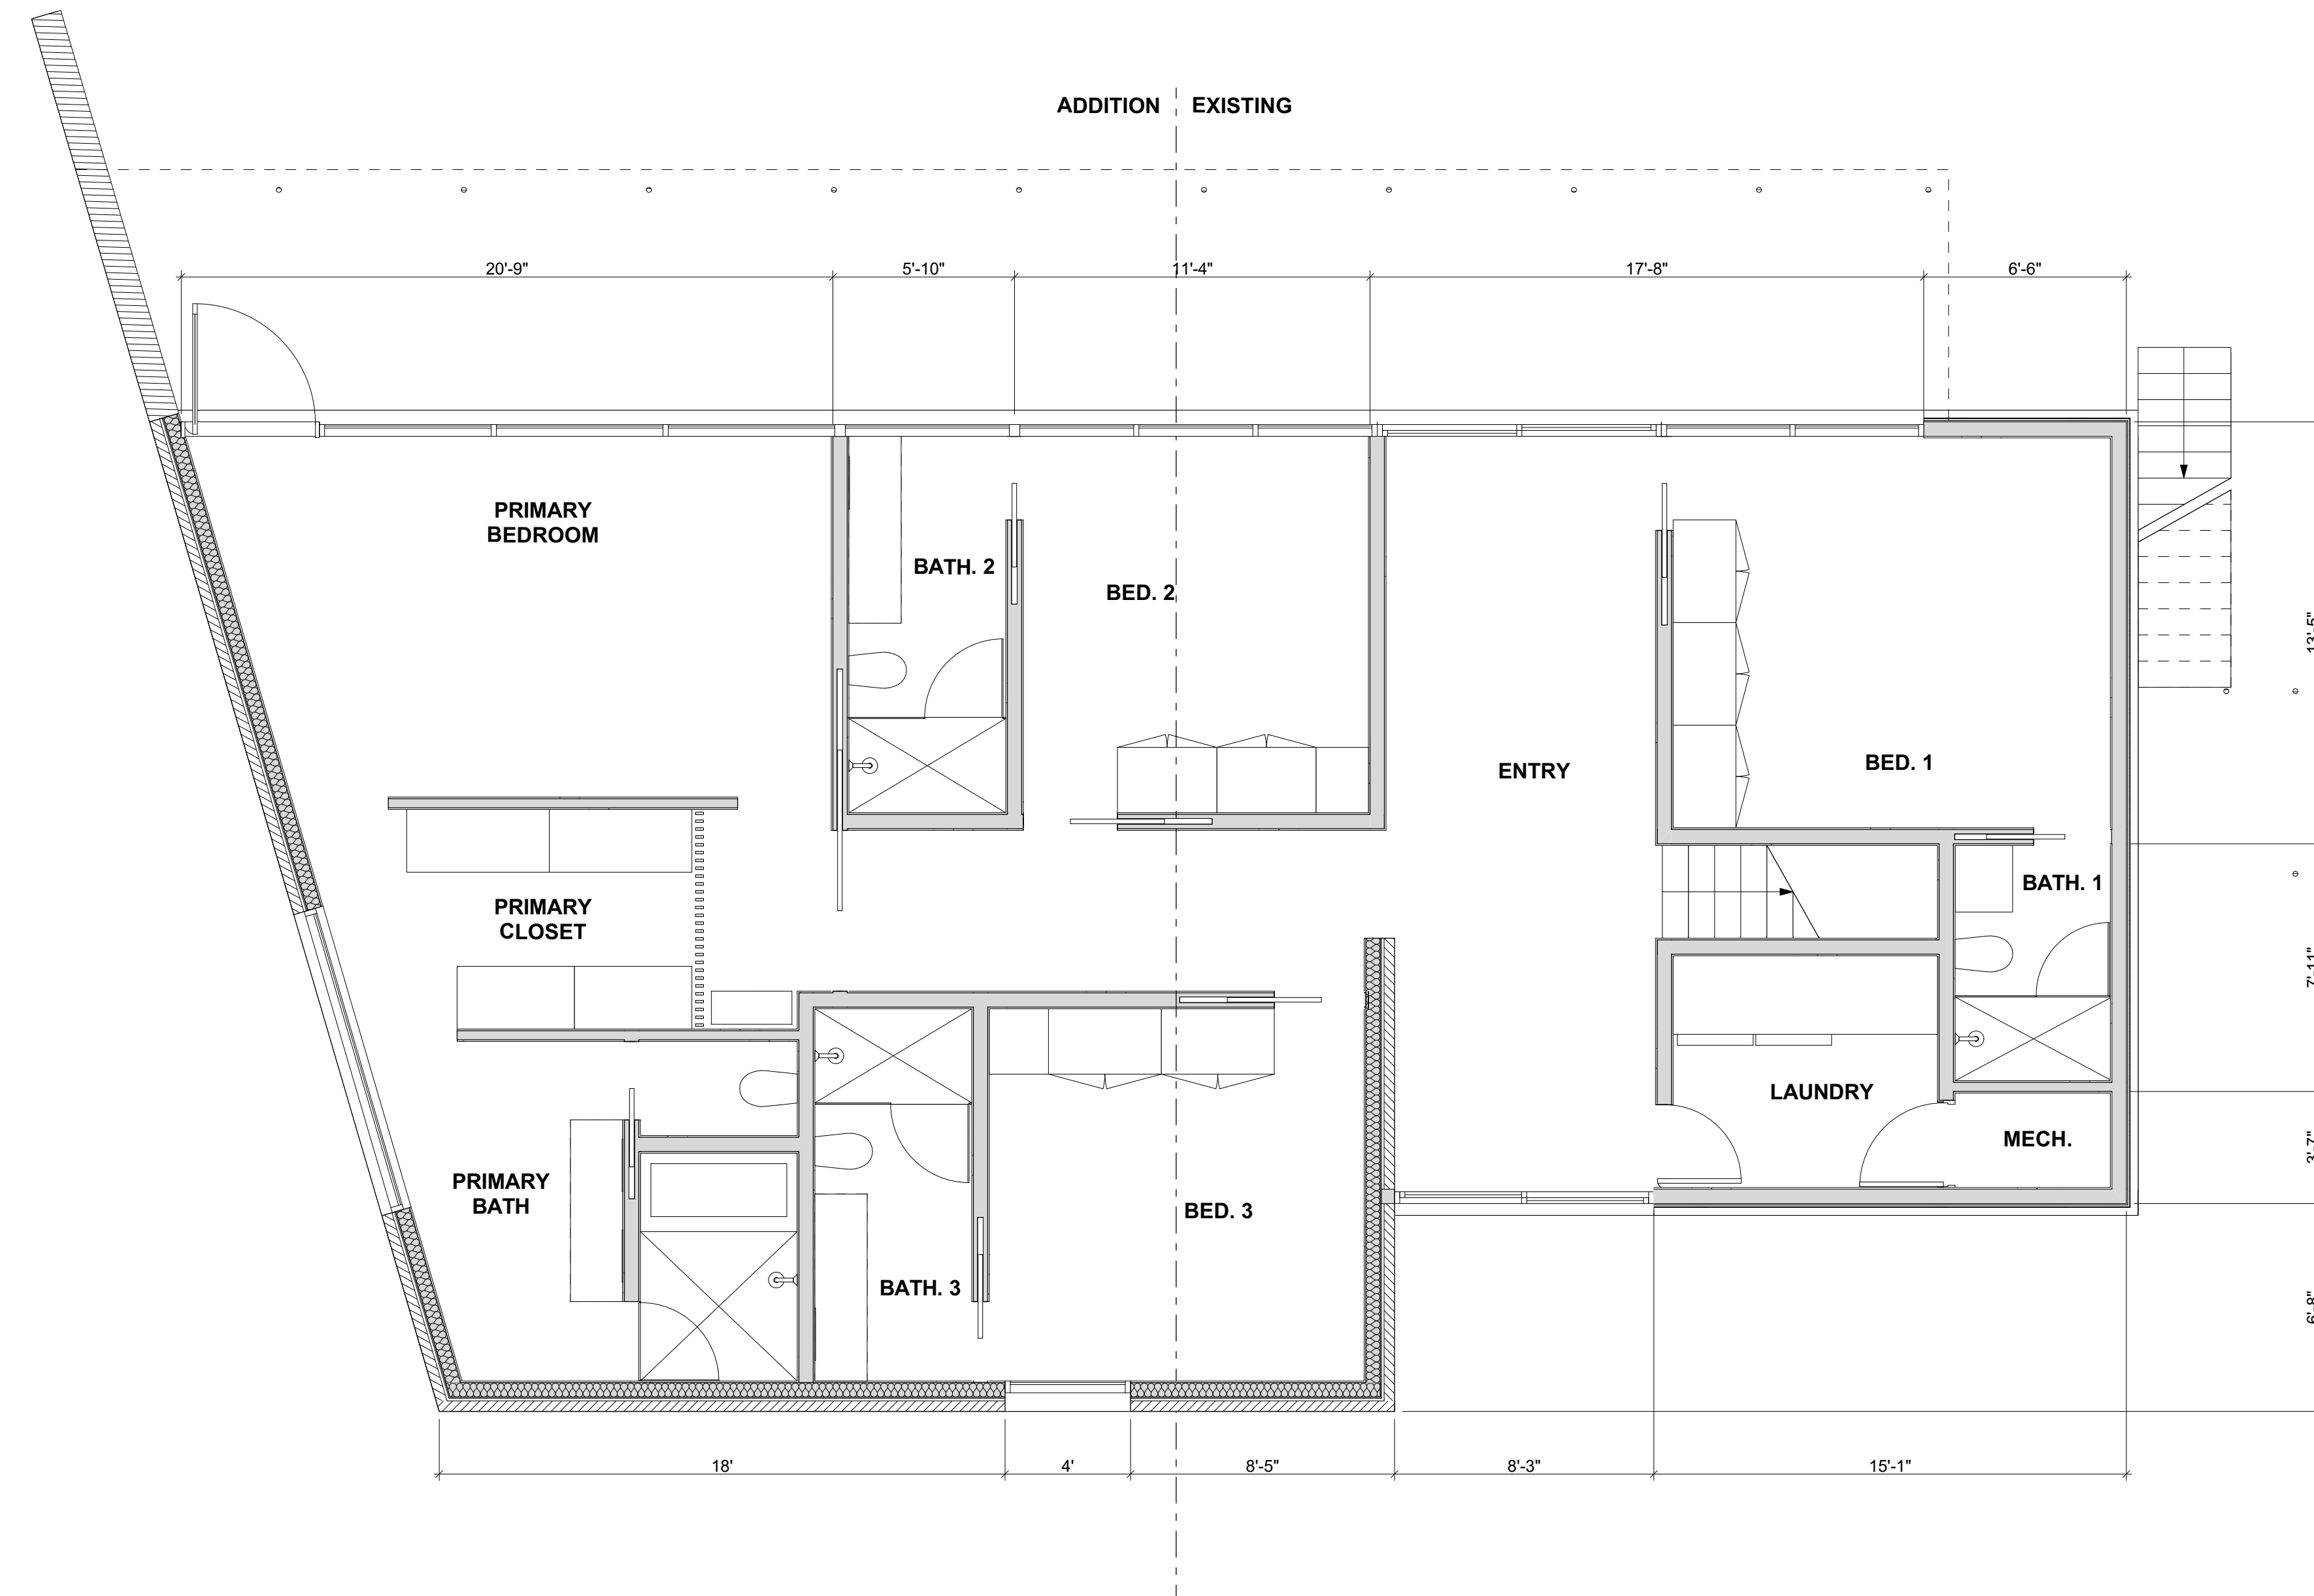


1 LEVEL 1 | PROPOSED PLAN
SCALE: 1/4" = 1'-0"

OWNER
SYLVIA HARGRAVE
2430 VICTORY PARK LN #1808
DALLAS, TX
ISSUE
CONCEPT
11/29/2023

NOT FOR CONSTRUCTION

IMPORTANT NOTES
HVAC, PLUMBING, AND ELECTRICAL (MEP) COORDINATION INFORMATION SHOWN ON FLOOR PLANS, ROOF PLANS, AND RCP'S DETAIL INFORMATION MAY ALSO BE ON OTHER SHEETS IN THIS SET. ANY M.E.P. DESIGN SHOWN IS PRELIMINARY BASED ON SUBCONTRACTOR INPUT. ANY FINAL DESIGN REQUIREMENTS THAT HAVE AESTHETIC OR PERFORMANCE IMPLICATIONS SHOULD BE SUBMITTED TO OWNER AND ARCHITECT FOR REVIEW.

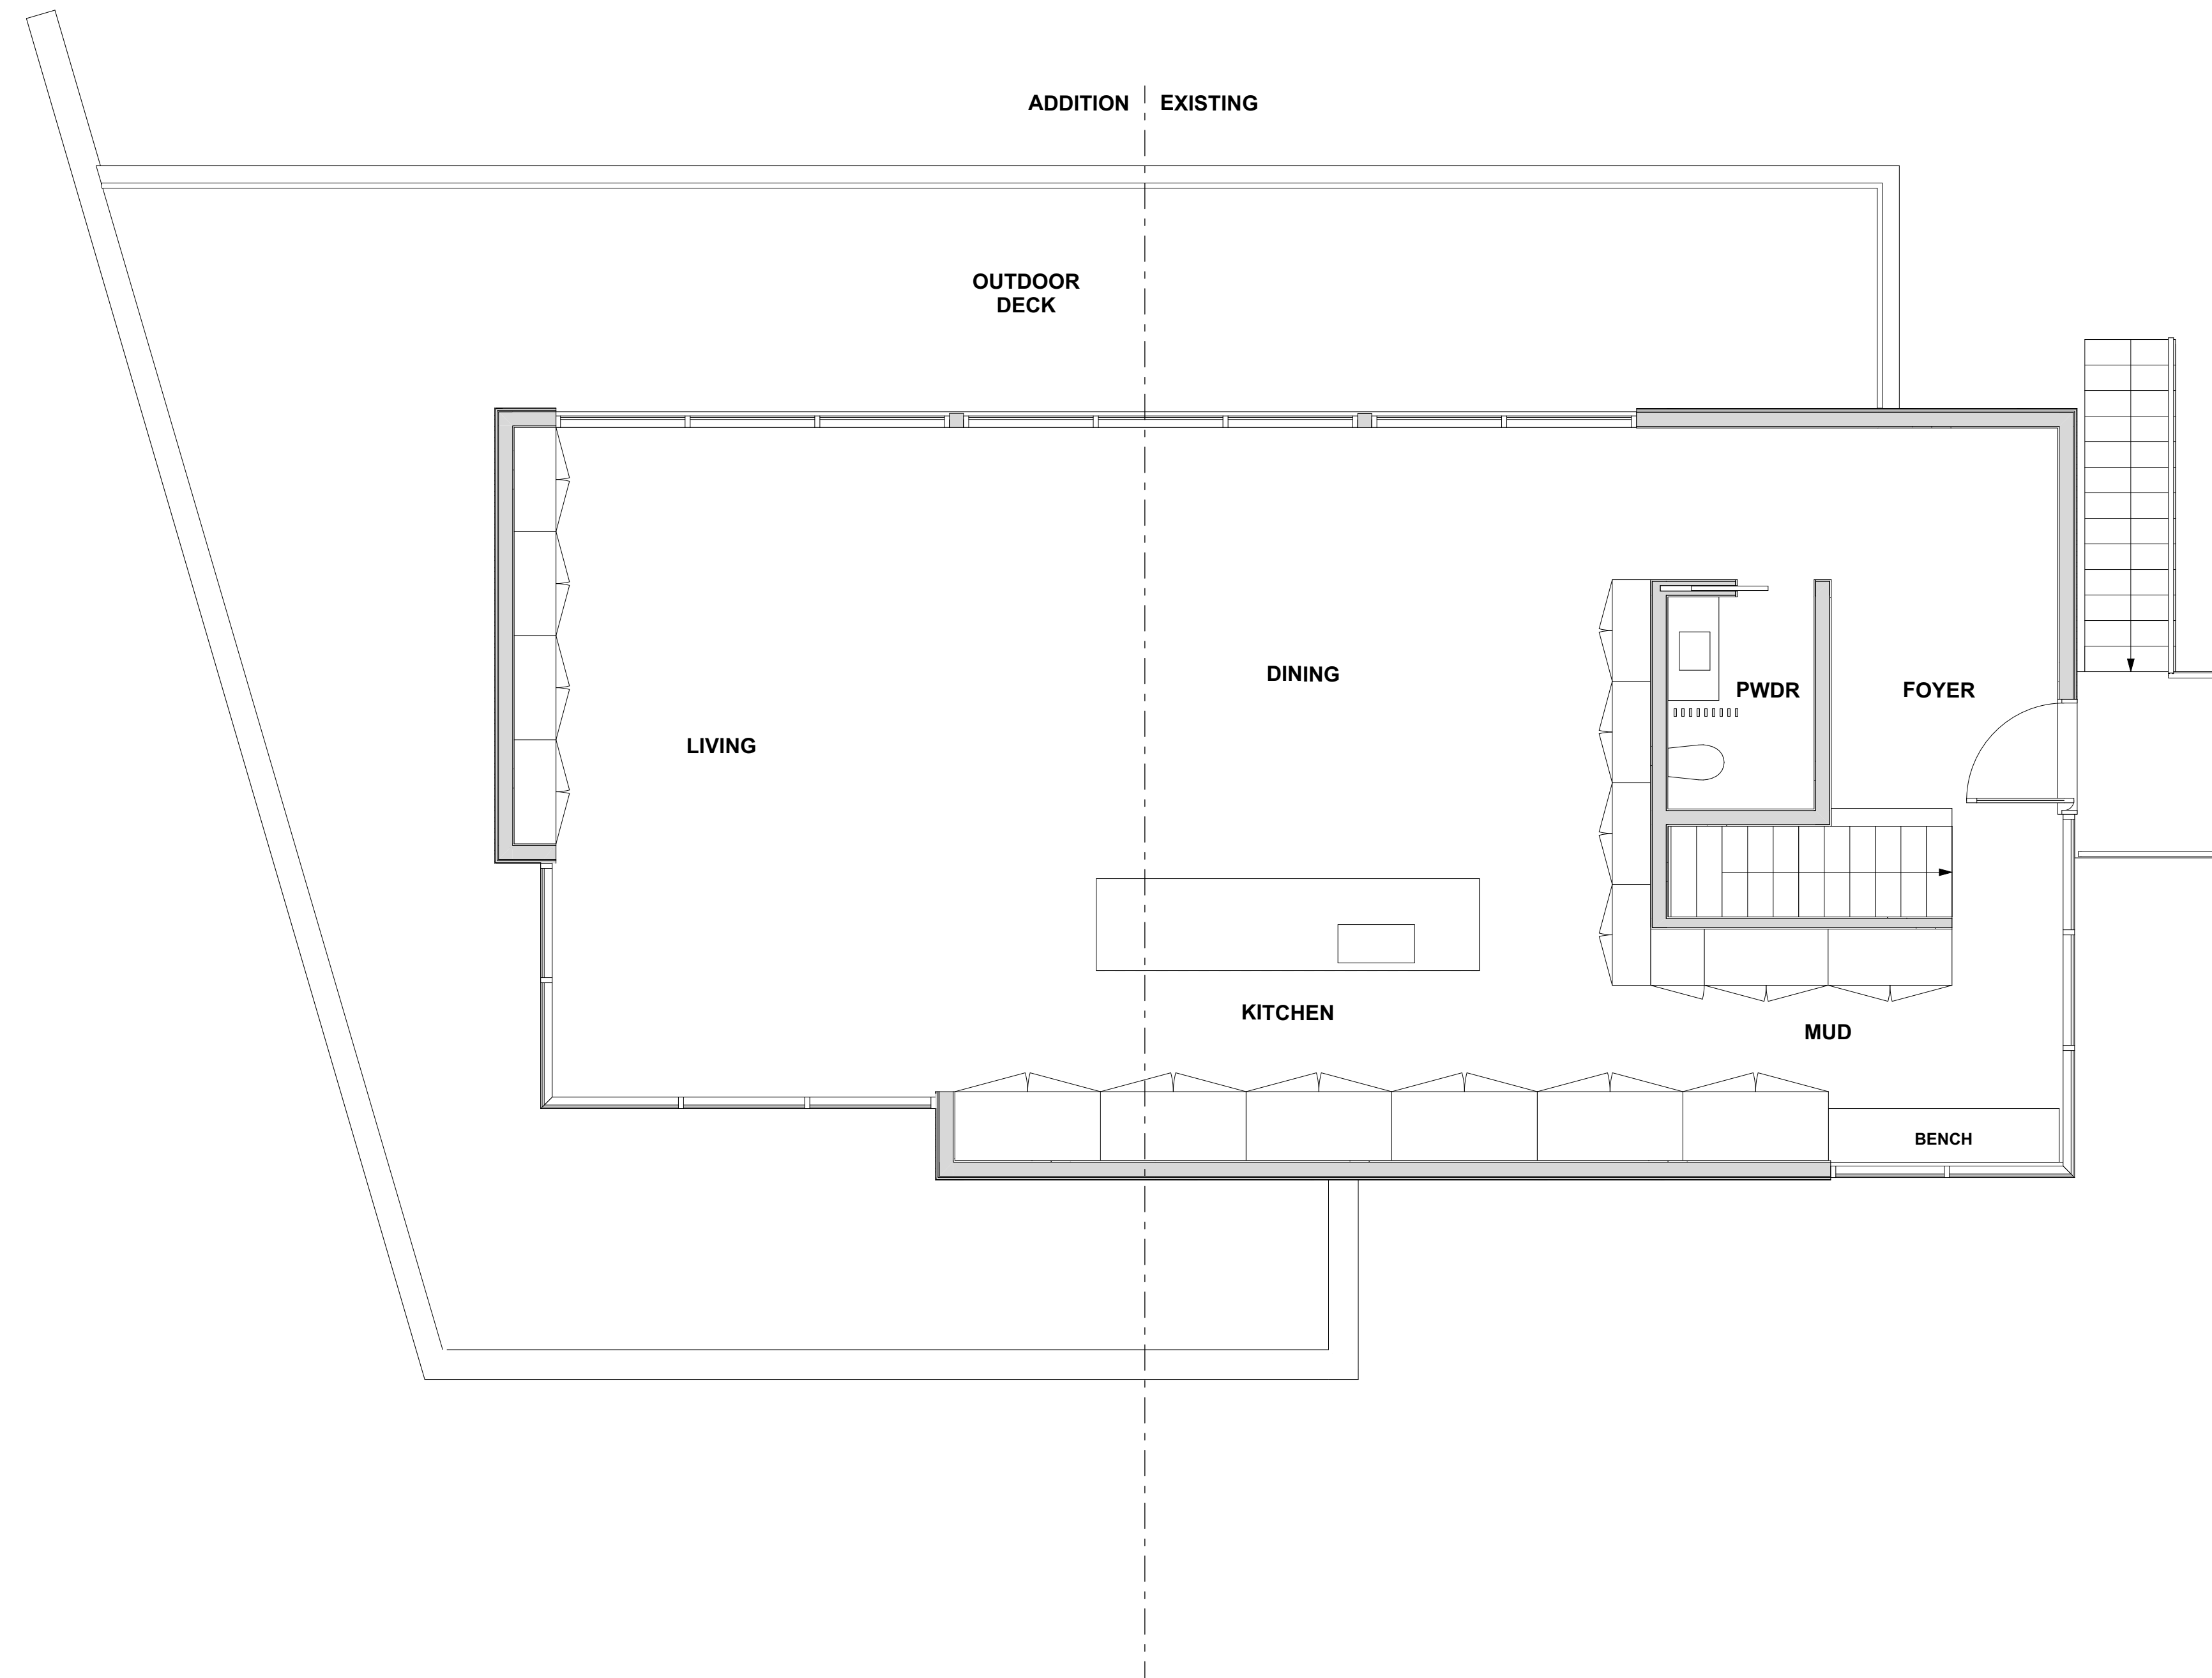

1 LEVEL 2 | PROPOSED PLAN
SCALE: 1/4" = 1'-0"

OWNER
SYLVIA HARGRAVE
2430 VICTORY PARK LN #1808
DALLAS, TX

ISSUE
CONCEPT
11/29/2023


NOT FOR CONSTRUCTION

IMPORTANT NOTES

CONTRACTOR OR ROOFING SUBCONTRACTOR TO PROVIDE ALL ROOF DETAILS REQUIRED FOR PROPER PERFORMANCE AND WARRANTY COMPLIANCE. ROOF AND FLASHING TO BE INSTALLED IN A MANNER WHICH AVOIDS ANY LEAKING. SUBMIT DETAILS TO ARCHITECT FOR REVIEW PRIOR TO CONSTRUCTION.

TPO ROOFING TO BE FIRESTONE RUBBERIZED WHITE. SUBMIT WARRANTY AND FINAL SPECS TO ARCHITECT AND OWNER FOR APPROVAL.



SUBMIT ALL LOCATIONS AND SPECS FOR ROOF PENETRATIONS TO ARCHITECT FOR APPROVAL; INCLUDING BUT NOT LIMITED TO ROOF VENTS

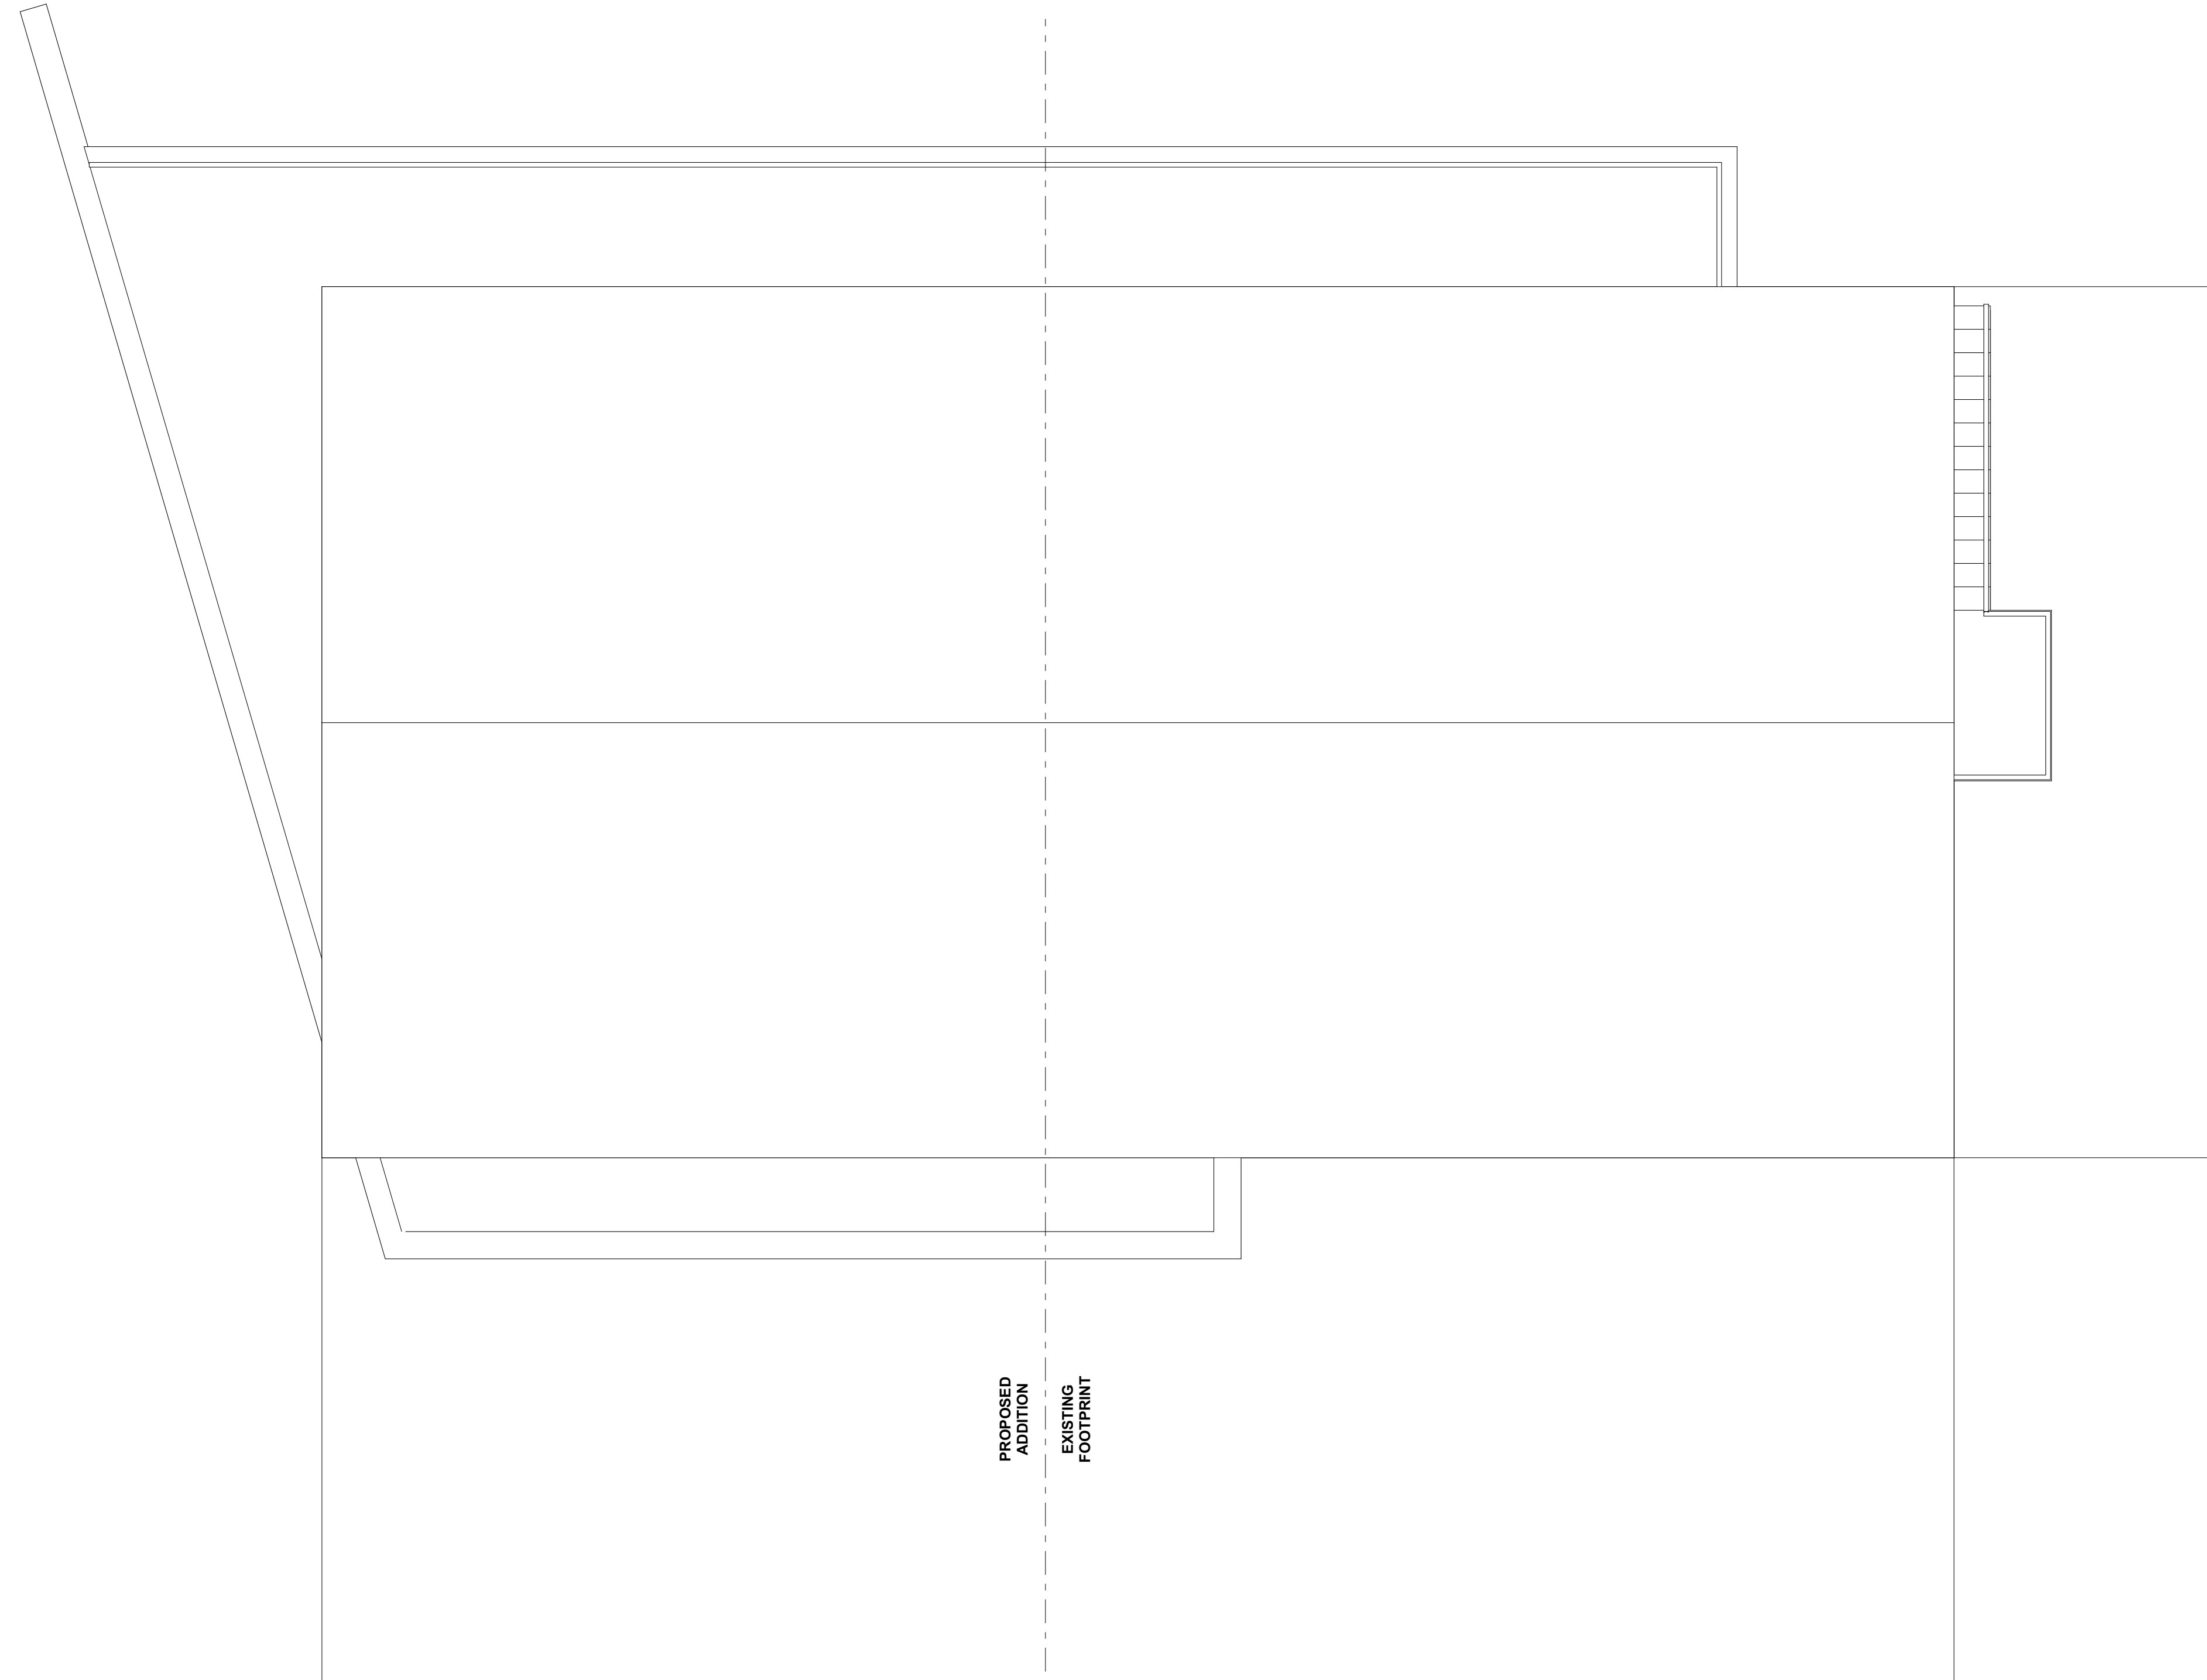


1 ROOF PLAN
SCALE: 1/4" = 1'-0"

OWNER
SYLVIA HARGRAVE
2430 VICTORY PARK LN #1808
DALLAS, TX

ISSUE
CONCEPT
11/29/2023

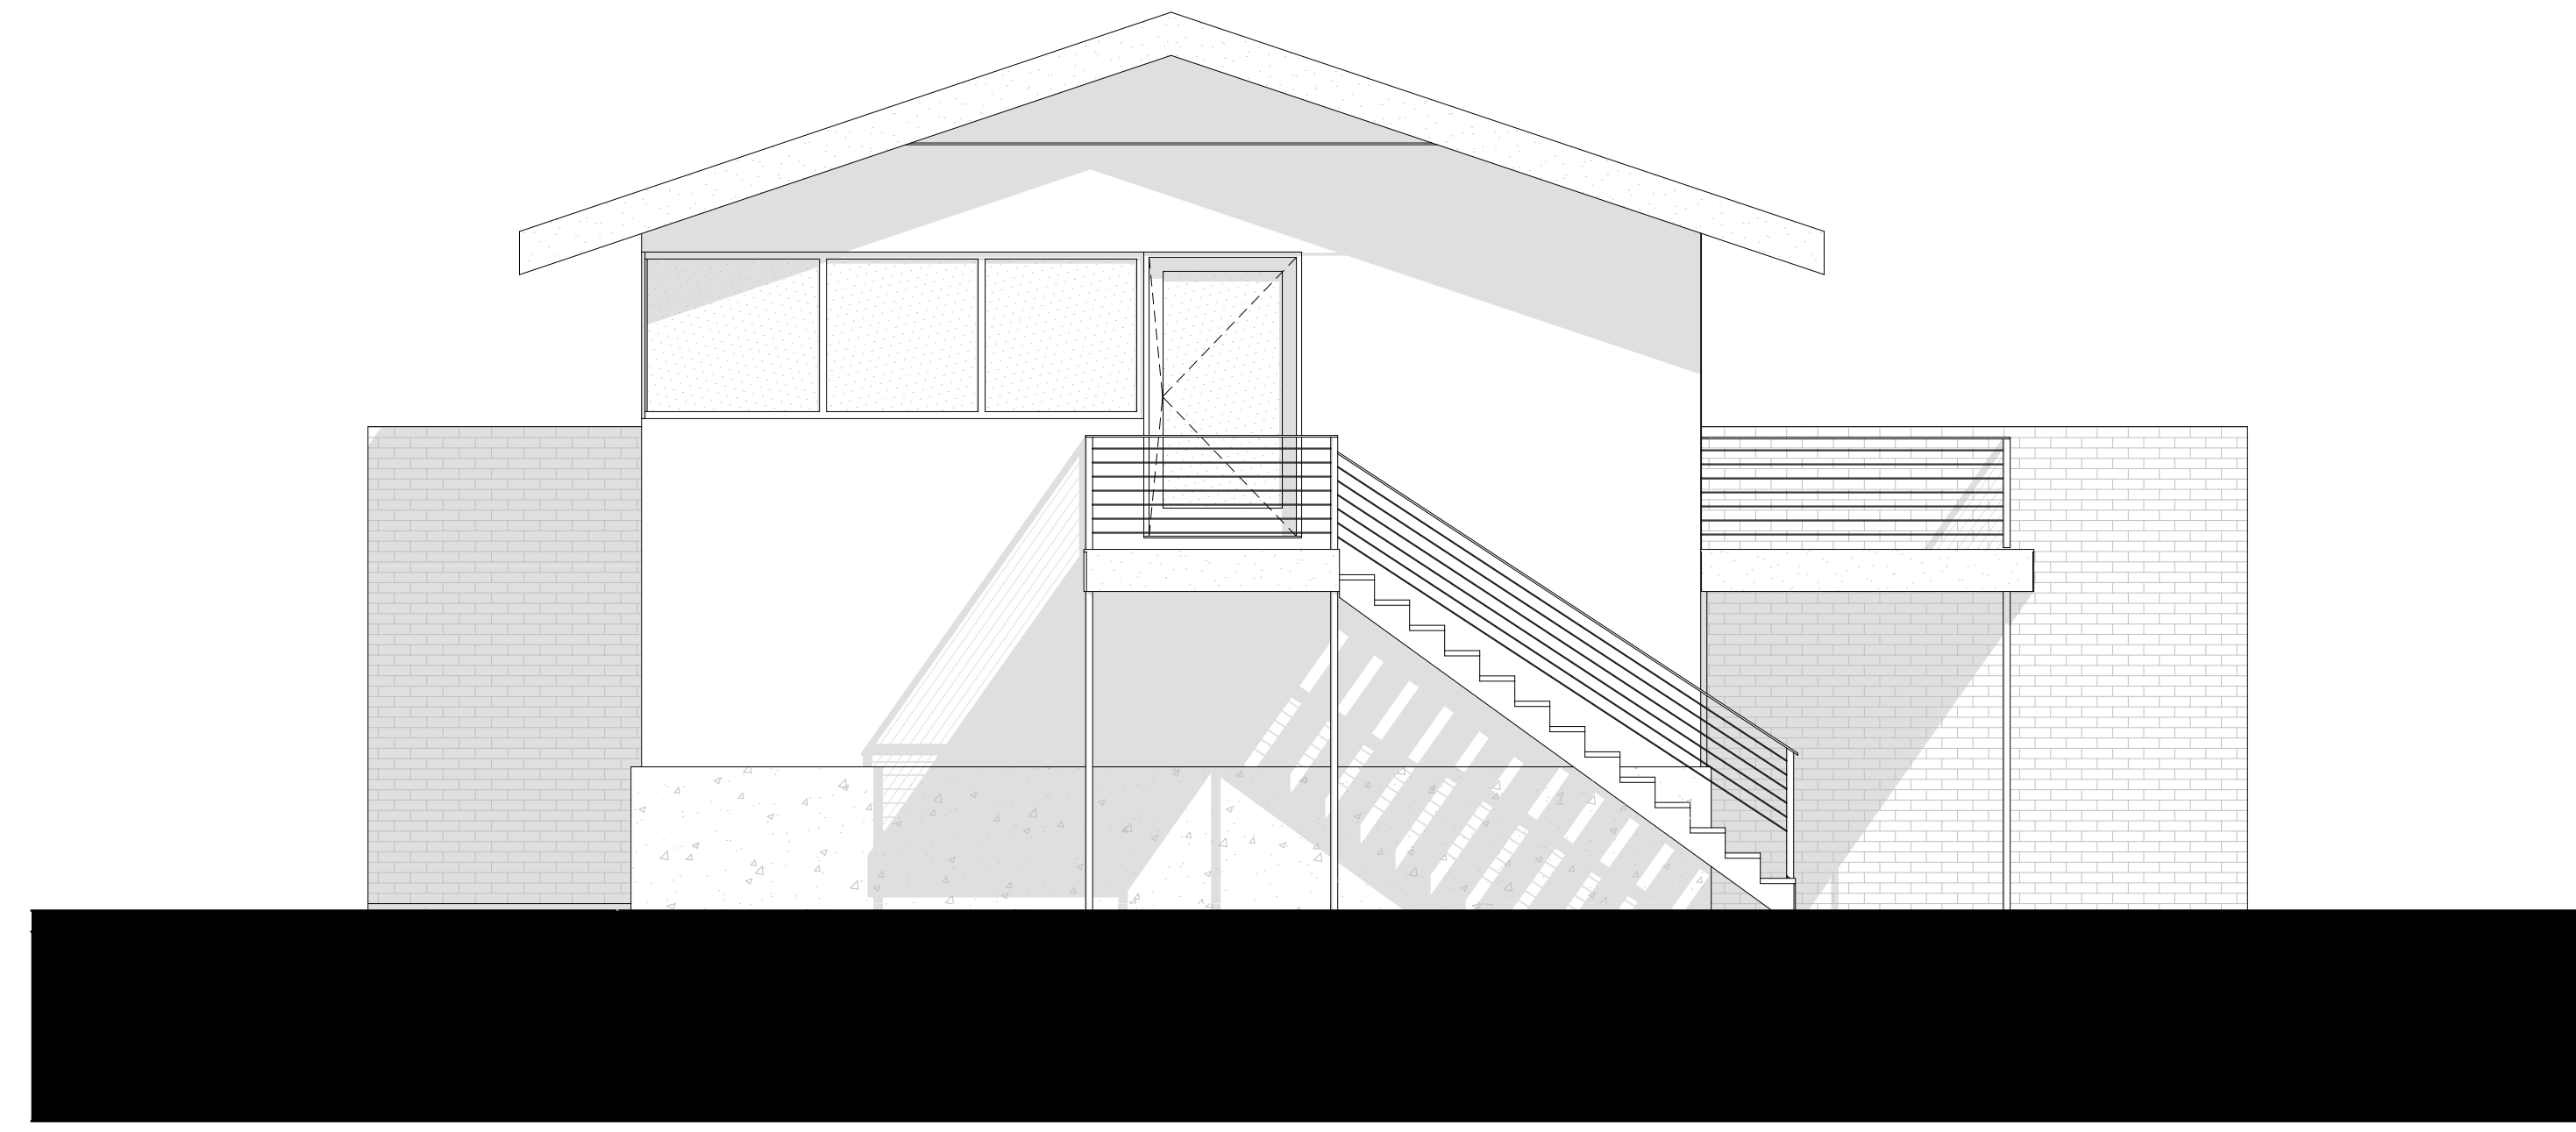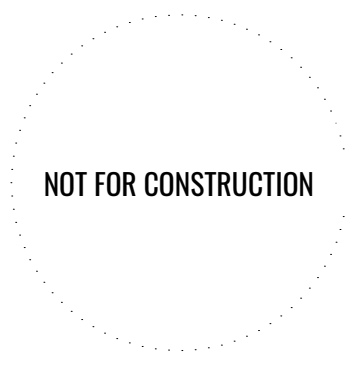



2 EAST ELEVATION
SCALE: 1/4" = 1'-0"

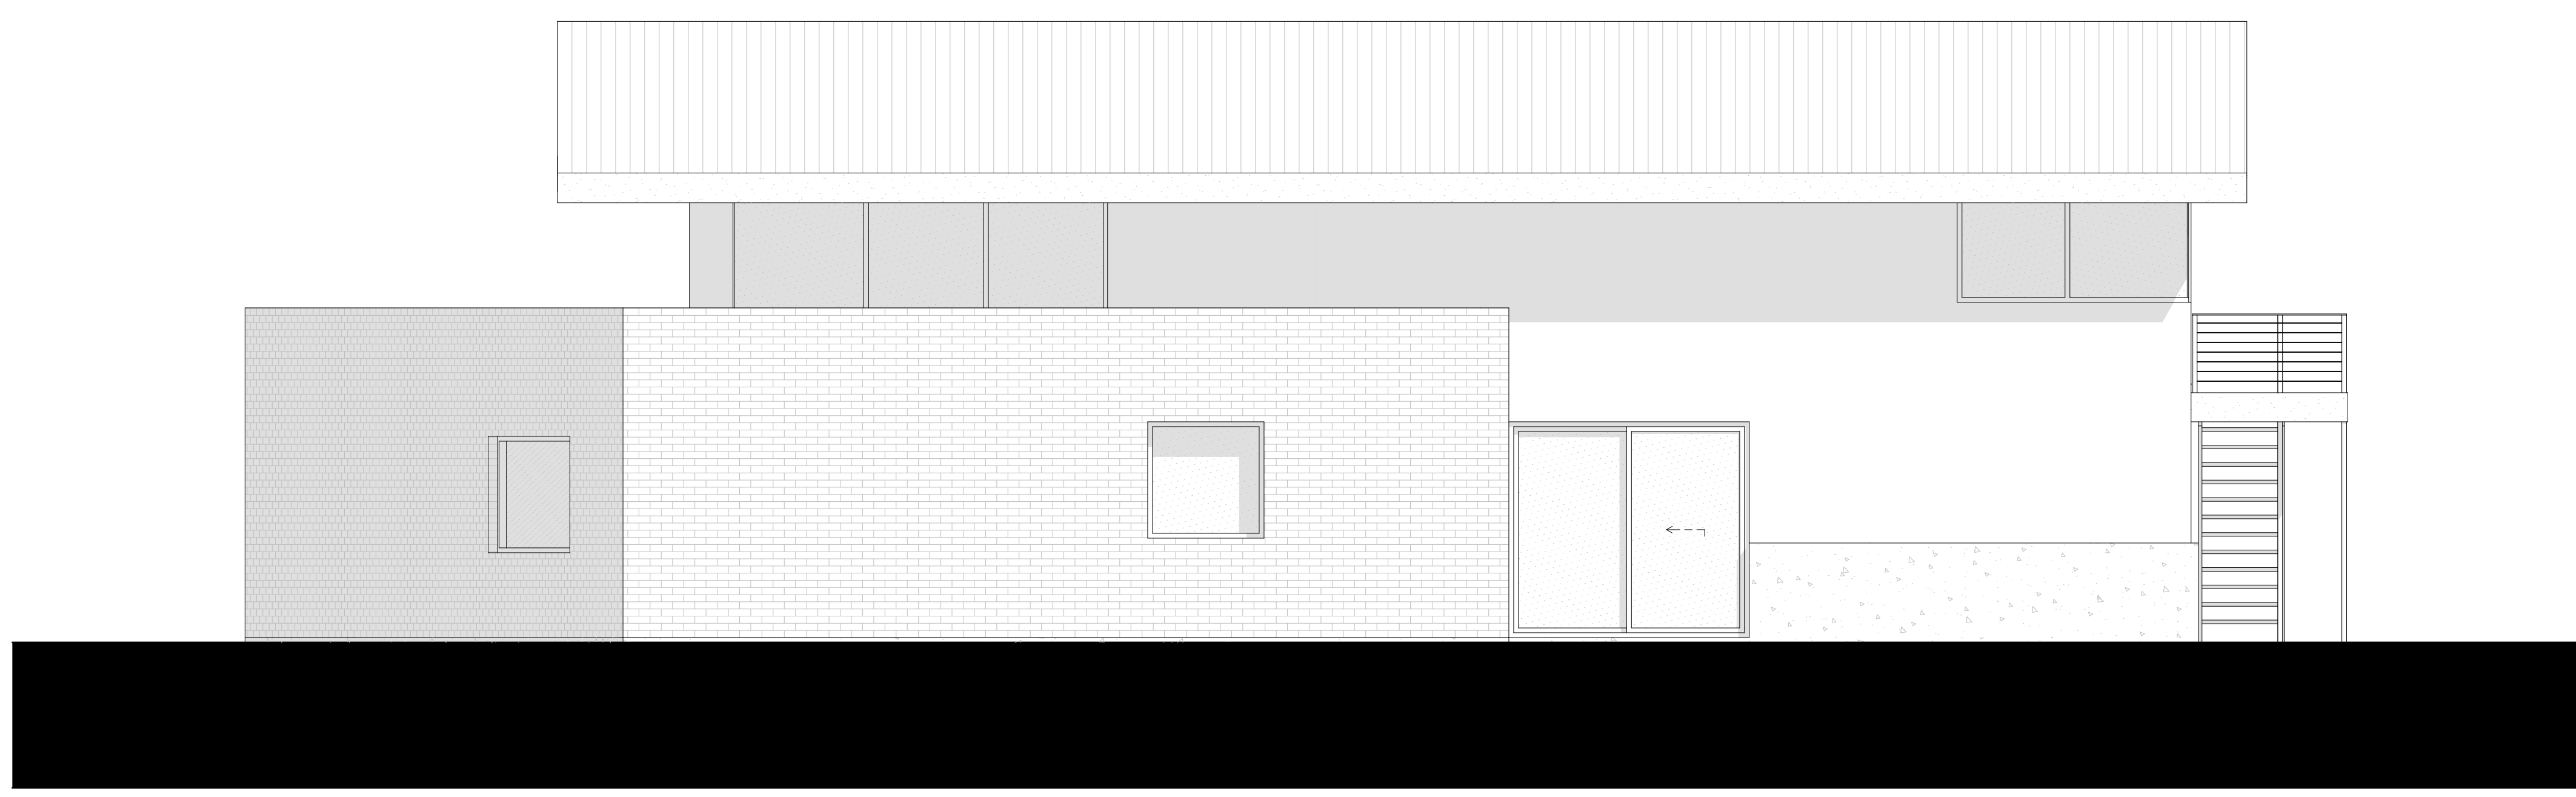

1 SOUTH ELEVATION
SCALE: 1/4" = 1'-0"

OWNER
SYLVIA HARGRAVE
2430 VICTORY PARK LN #1808
DALLAS, TX

ISSUE
CONCEPT
11/29/2023

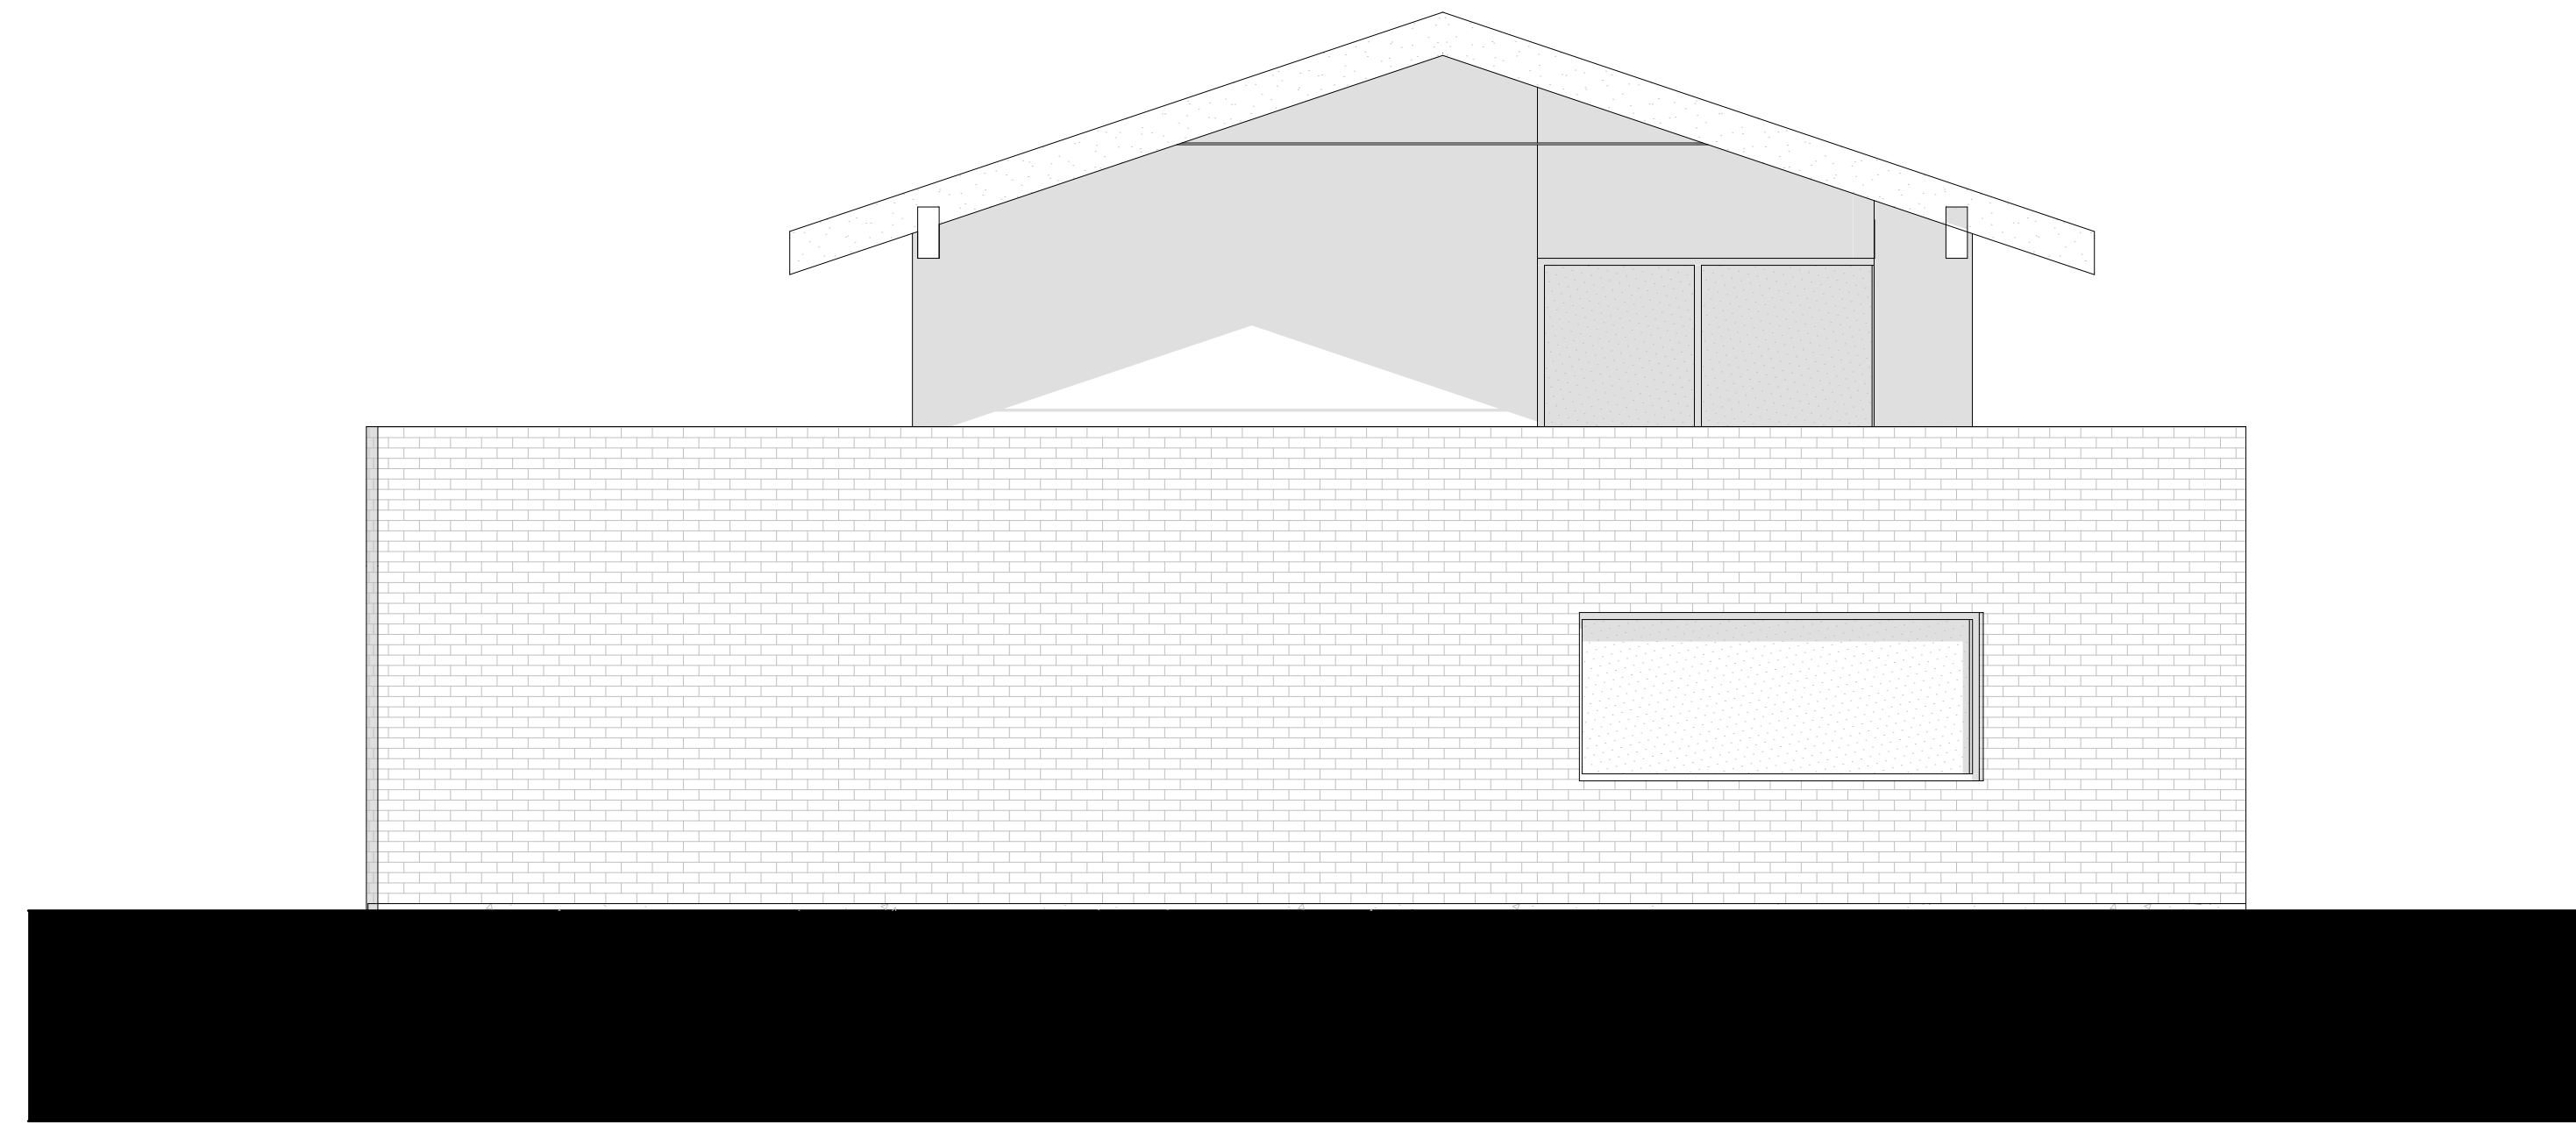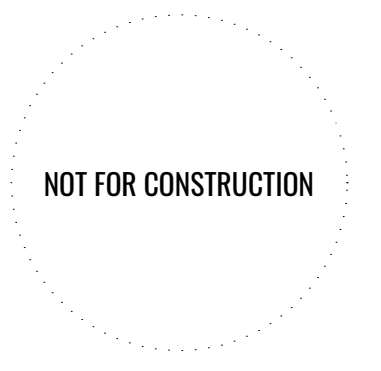

2 WEST ELEVATION
SCALE: 1/4" = 1'-0"



1 NORTH ELEVATION
SCALE: 1/4" = 1'-0"

OWNER
SYLVIA HARGRAVE
2430 VICTORY PARK LN #1808
DALLAS, TX

ISSUE
CONCEPT
11/29/2023