


SALEM RESIDENCE
229 POND ROAD
WEST TISBURY, MA

date	10.30.2020


PROPOSED SITE
PLAN


SCALE: $\frac{1}{8}'' = 1' - 0''$

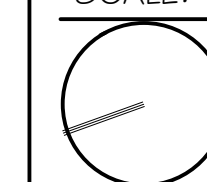

A0.0

1 PROPOSED SITE PLAN

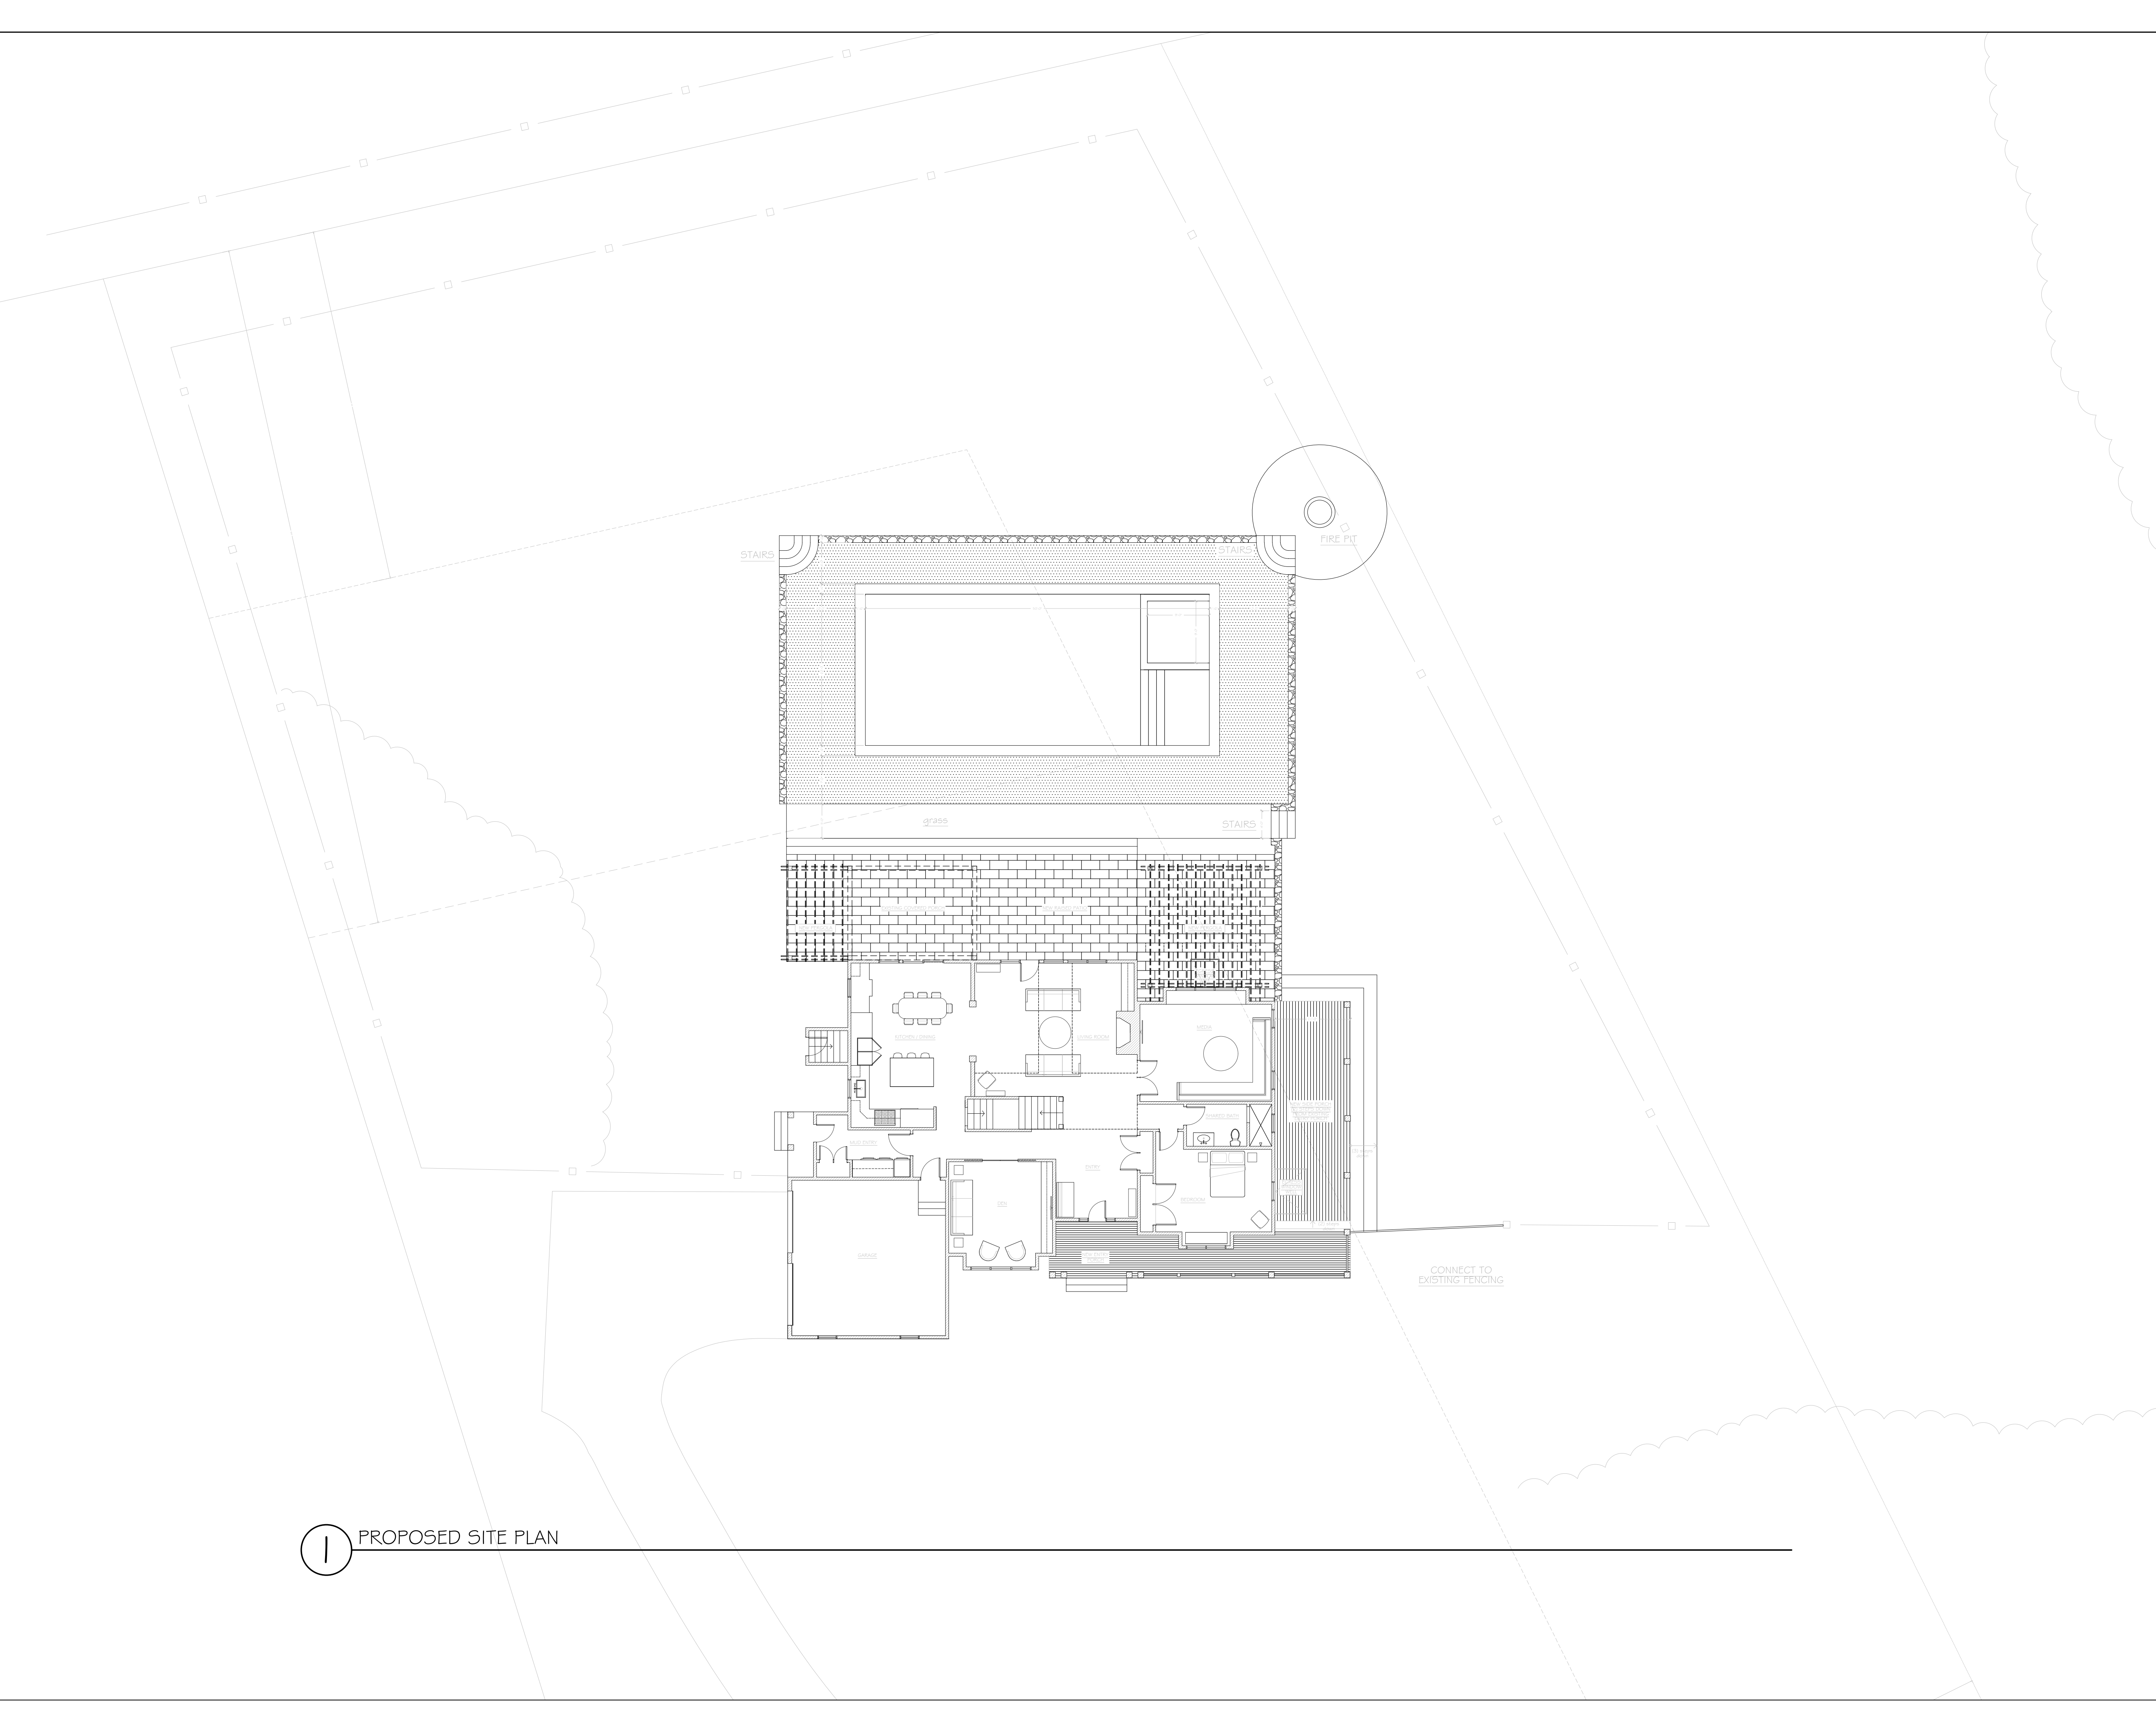

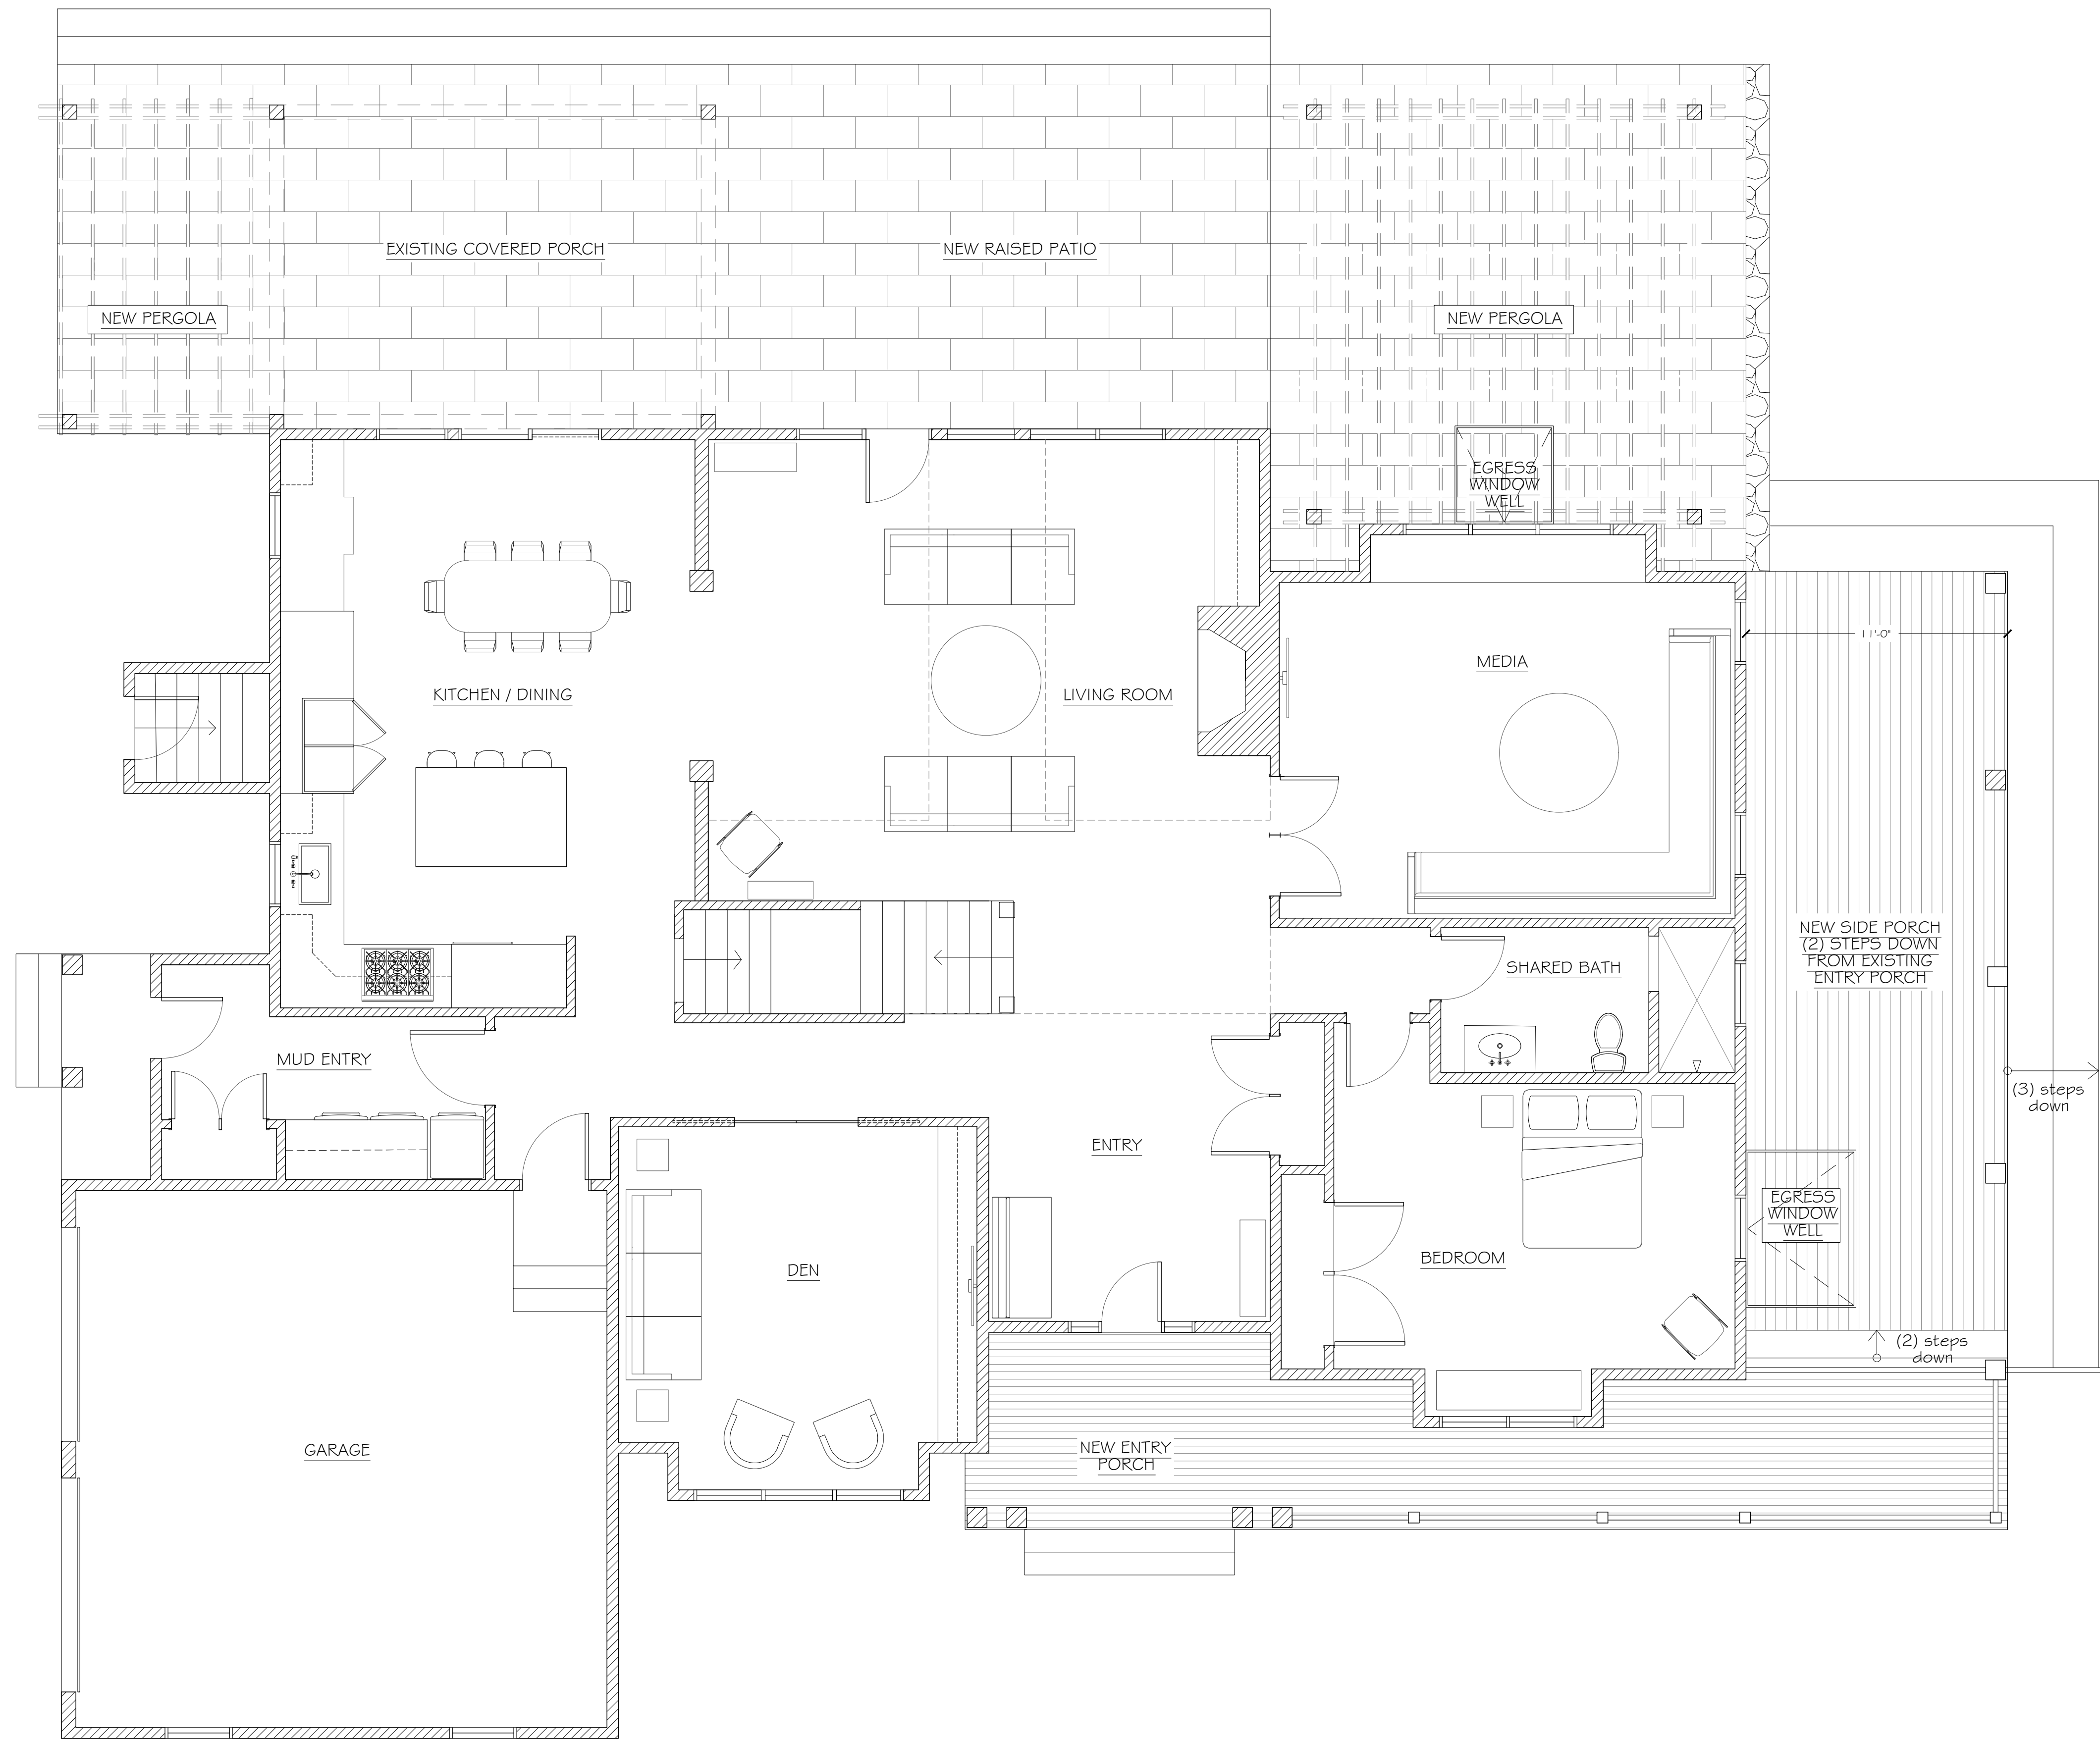


SALEM RESIDENCE
229 POND ROAD
WEST TISBURY, MA

PROPOSED
PORCH & PATIO

date 10.30.2020

MAIN LEVEL -
PROPOSED PLAN

SCALE: 1/4" = 1' - 0"

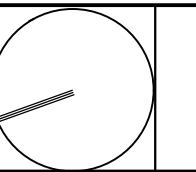

A1.0

1 MAIN LEVEL FLOOR PLAN - PROPOSED PORCH & PATIO



1 PROPOSED NORTH ELEVATION



2 PROPOSED EAST ELEVATION


SALEM RESIDENCE
229 POND ROAD
WEST TISBURY, MA

EXTERIOR
ELEVATIONS

date 10.08.2020

PROPOSED NORTH
& EAST
ELEVATIONS

SCALE: 1/4" = 1' - 0"

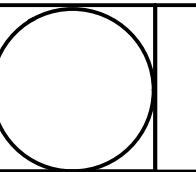

A2.0



1 PROPOSED SOUTH ELEVATION



2 PROPOSED WEST ELEVATION

SALEM RESIDENCE
229 POND ROAD
WEST TISBURY, MA

EXTERIOR
ELEVATIONS

date 10.30.2020

PROPOSED SOUTH
& WEST
ELEVATIONS

SCALE: 1/4" = 1' - 0"

A2.1