


ALTERATIONS TO:

BEST WORKSHOP
 1201 STATE RD.
 WEST TISBURY, MA. 02575
 MAP/LOT 34-6

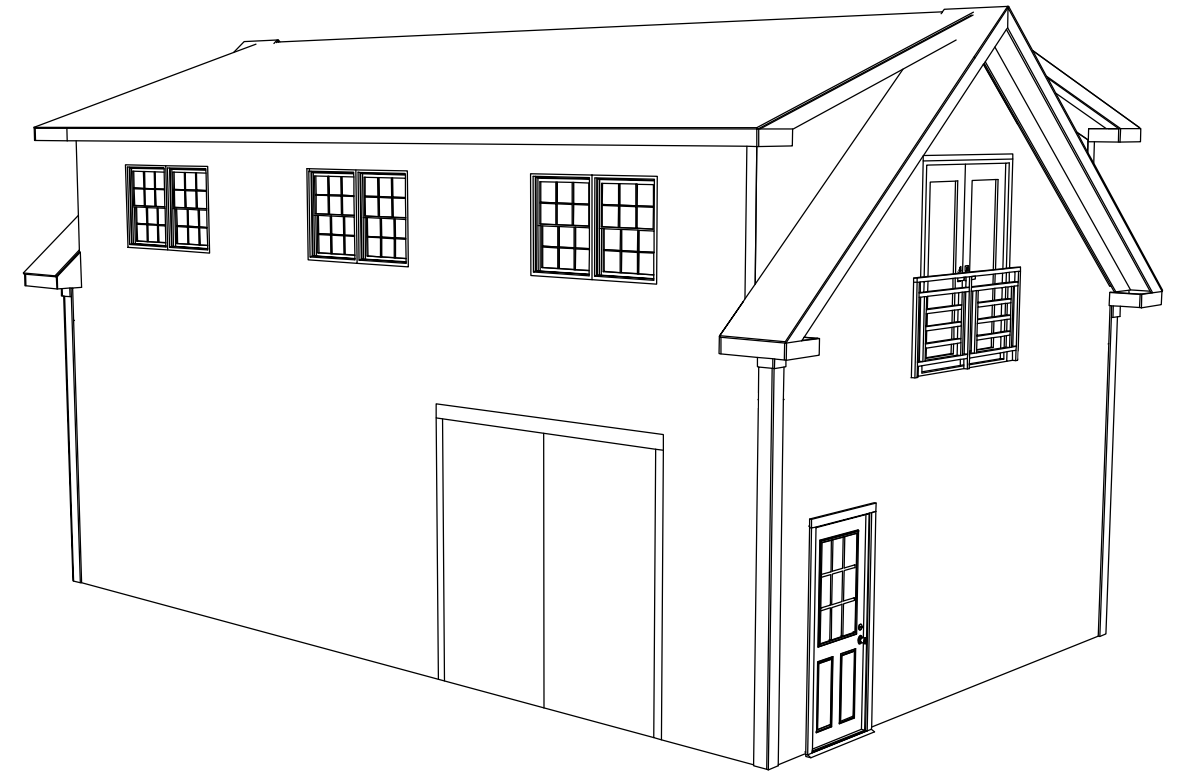

<u>SHEET #</u>	<u>DESCRIPTION</u>
A1	EXISTING FIRST FLOOR PLAN VIEW
A2	EXISTING SECOND FLOOR PLAN VIEW
A3	EXISTING WEST ELEVATION VIEW
A4	EXISTING NORTH ELEVATION VIEW
A5	EXISTING EAST ELEVATION VIEW
A6	EXISTING SOUTH ELEVATION VIEW
A7	PROPOSED SECOND FLOOR PLAN VIEW
A8	PROPOSED WEST ELEVATION VIEW
A9	PROPOSED NORTH ELEVATION VIEW
A10	PROPOSED EAST ELEVATION VIEW
A11	PROPOSED SOUTH ELEVATION VIEW
E1	PROPOSED ELECTRICAL PLAN VIEW
S1	PROPOSED ROOF FRAMING PLAN VIEW

DOOR SCHEDULE

LABEL	MANUFACTURER	MODEL	SIZE	NOTES
①	ANDERSEN 400 SERIES	FWH5468PALR	5'-3 1/4" x 6'-7 1/2"	
②			2'-8" x 6'-8"	15 PANE GLASS
③			3'-0" x 6'-8"	CASED OPENING
④			2'-8" x 6'-8"	
⑤				CUSTOM CLOSET DOOR

WINDOW SCHEDULE


LABEL	MANUFACTURER	MODEL	FRAME SIZE	NOTES
Ⓐ	ANDERSEN 400 SERIES	TW24210	2'-5 5/8" x 3'-0 7/8"	

BEST WORKSHOP
 1201 STATE RD.
 WEST TISBURY, MA. 02575



November 10, 2020

EXISTING FIRST FLOOR PLAN VIEW

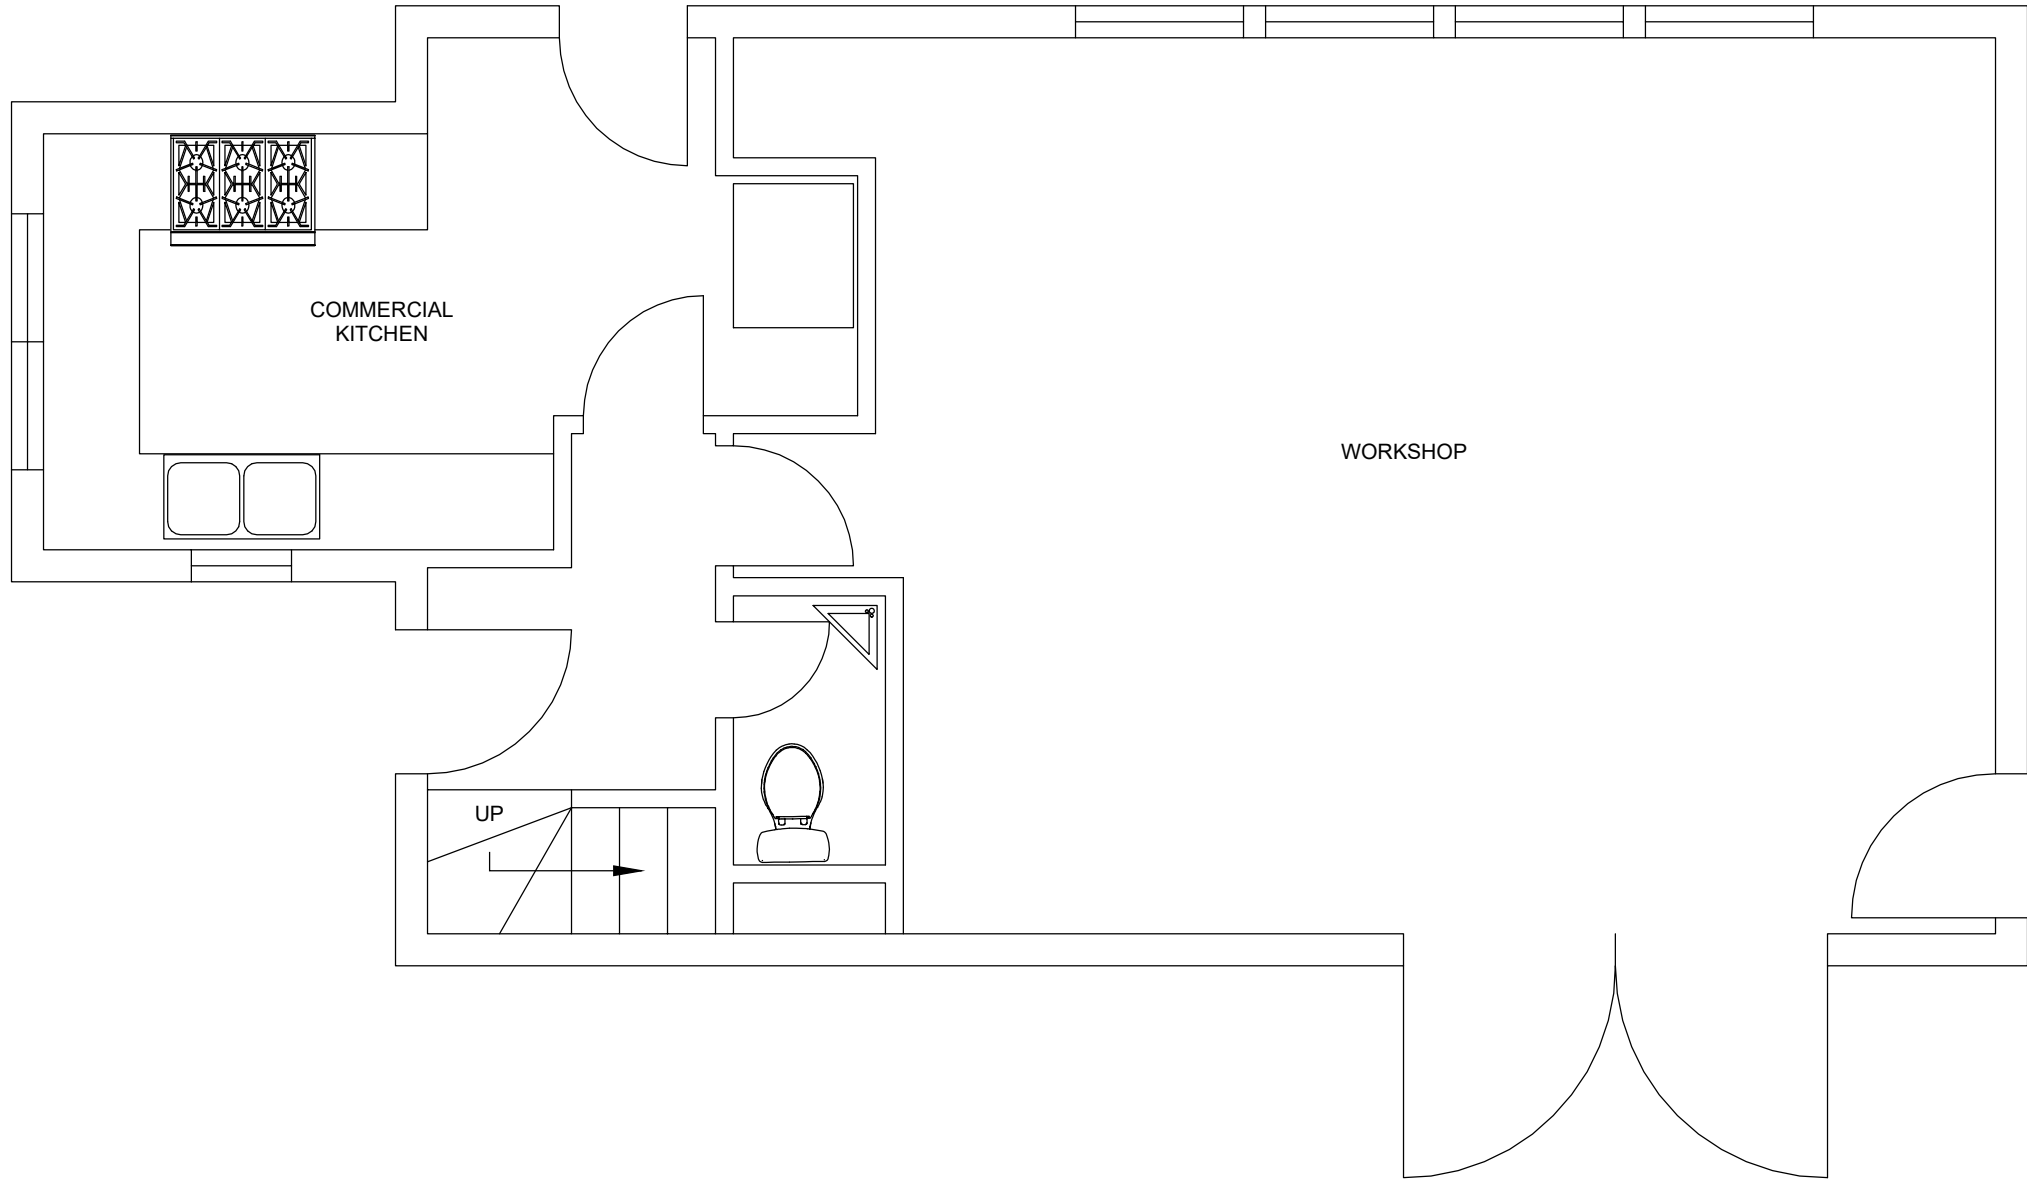

SCALE 1/4" = 1'-0"


BEST WORKSHOP
 1201 STATE RD.
 WEST TISBURY, MA. 02575



REVISIONS	
MM/DD/YY	REMARKS
1	.../.../...
2	.../.../...
3	.../.../...
4	.../.../...
5	.../.../...

1
A

EXISTING SECOND FLOOR PLAN VIEW

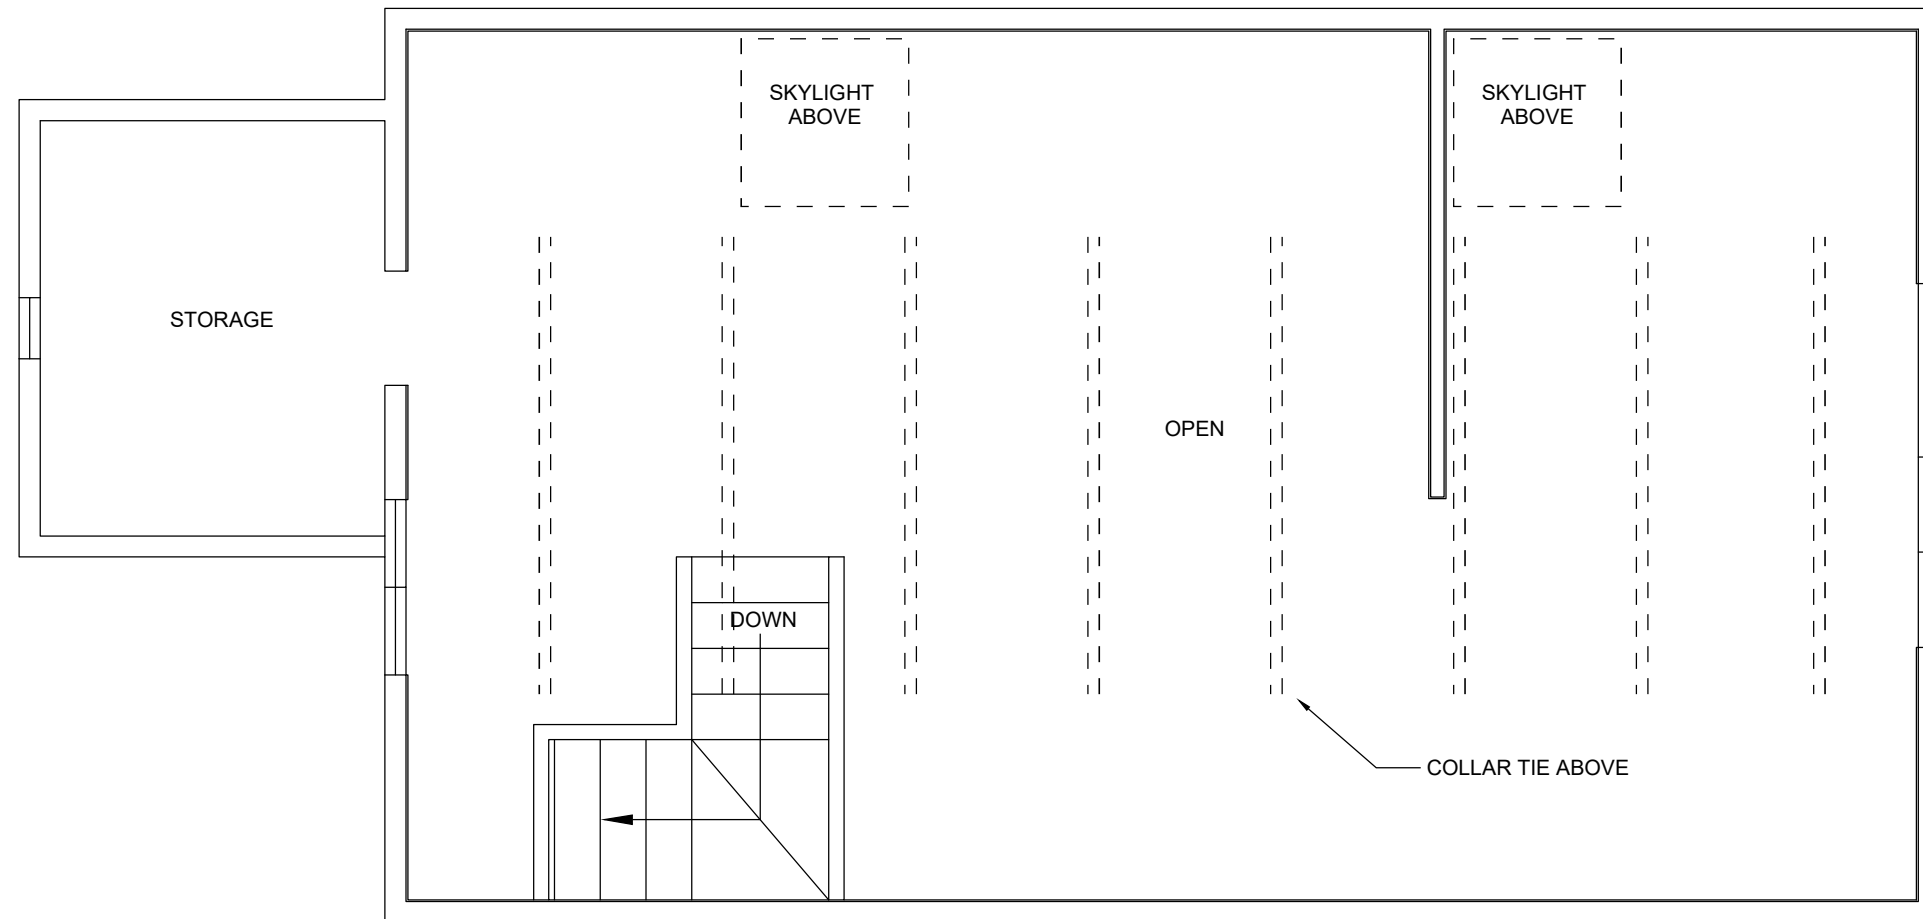

SCALE 1/4" = 1'-0"

BEST WORKSHOP
1201 STATE RD.
WEST TISBURY, MA. 02575



REVISIONS	
MM/DD/YY	REMARKS
1	.../.../...
2	.../.../...
3	.../.../...
4	.../.../...
5	.../.../...

2

A

EXISTING WEST ELEVATION VIEW



SCALE 1/4" = 1'-0"

BEST WORKSHOP
1201 STATE RD.
WEST TISBURY, MA. 02575



REVISIONS	
MM/DD/YY	REMARKS
1	.../.../...
2	.../.../...
3	.../.../...
4	.../.../...
5	.../.../...

3

A

EXISTING NORTH ELEVATION VIEW



SCALE 1/4" = 1'-0"


BEST WORKSHOP
1201 STATE RD.
WEST TISBURY, MA. 02575



REVISIONS	
MM/DD/YY	REMARKS
1	.../.../...
2	.../.../...
3	.../.../...
4	.../.../...
5	.../.../...

4
A

EXISTING EAST ELEVATION VIEW

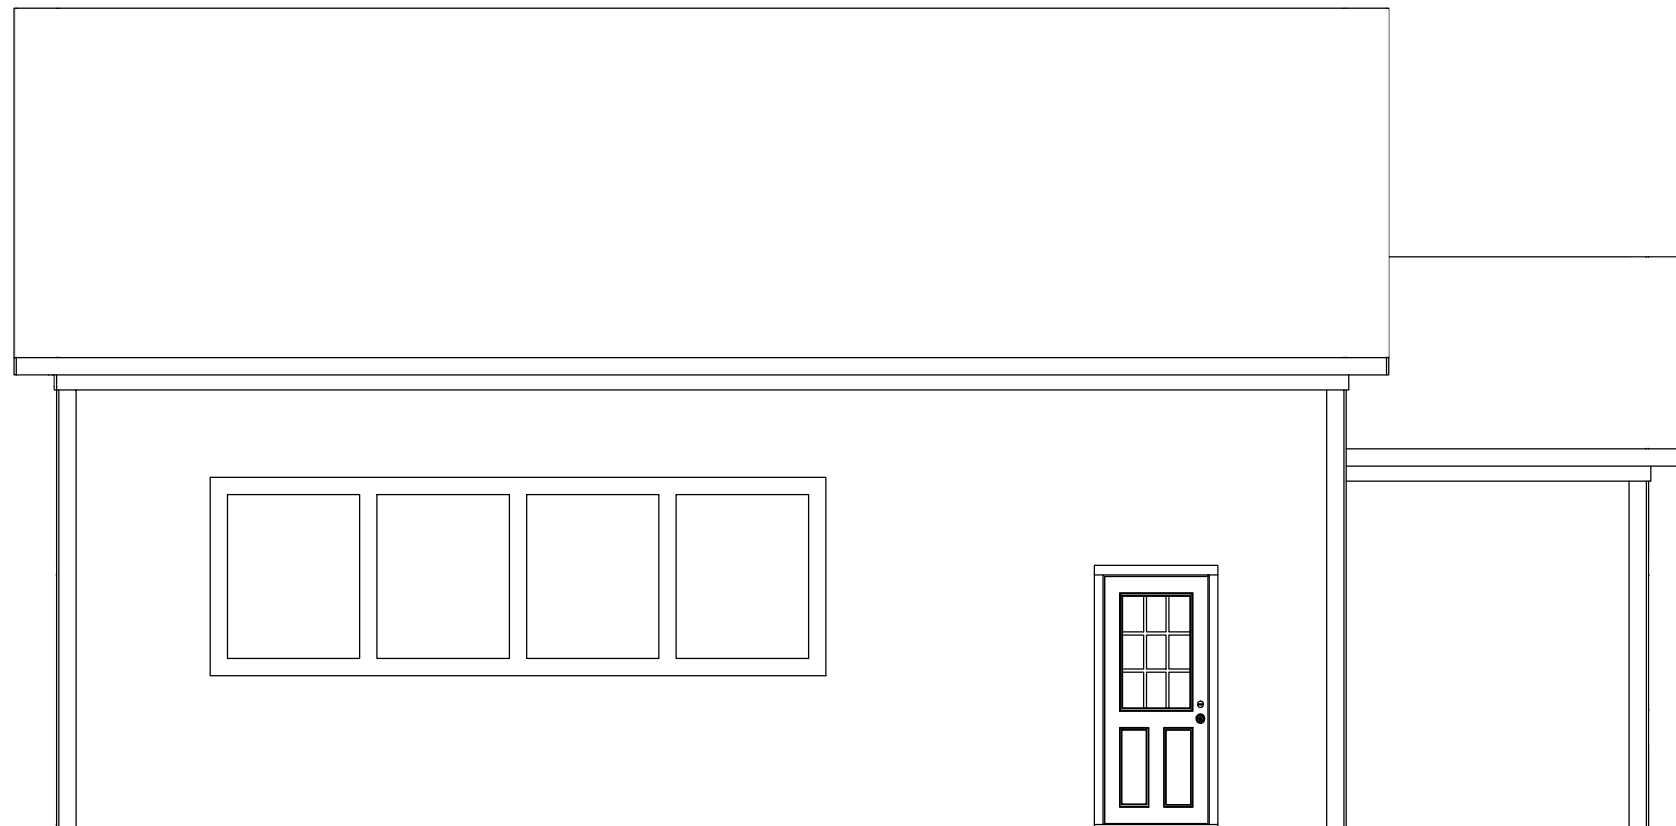

SCALE 1/4" = 1'-0"

BEST WORKSHOP
1201 STATE RD.
WEST TISBURY, MA. 02575



REVISIONS	
MM/DD/YY	REMARKS
1
2
3
4
5

5

A

EXISTING SOUTH ELEVATION VIEW



SCALE 1/4" = 1'-0"

BEST WORKSHOP
1201 STATE RD.
WEST TISBURY, MA. 02575




REVISIONS	
MM/DD/YY	REMARKS
1	.../.../...
2	.../.../...
3	.../.../...
4	.../.../...
5	.../.../...

6

A

PROPOSED SECOND FLOOR PLAN VIEW

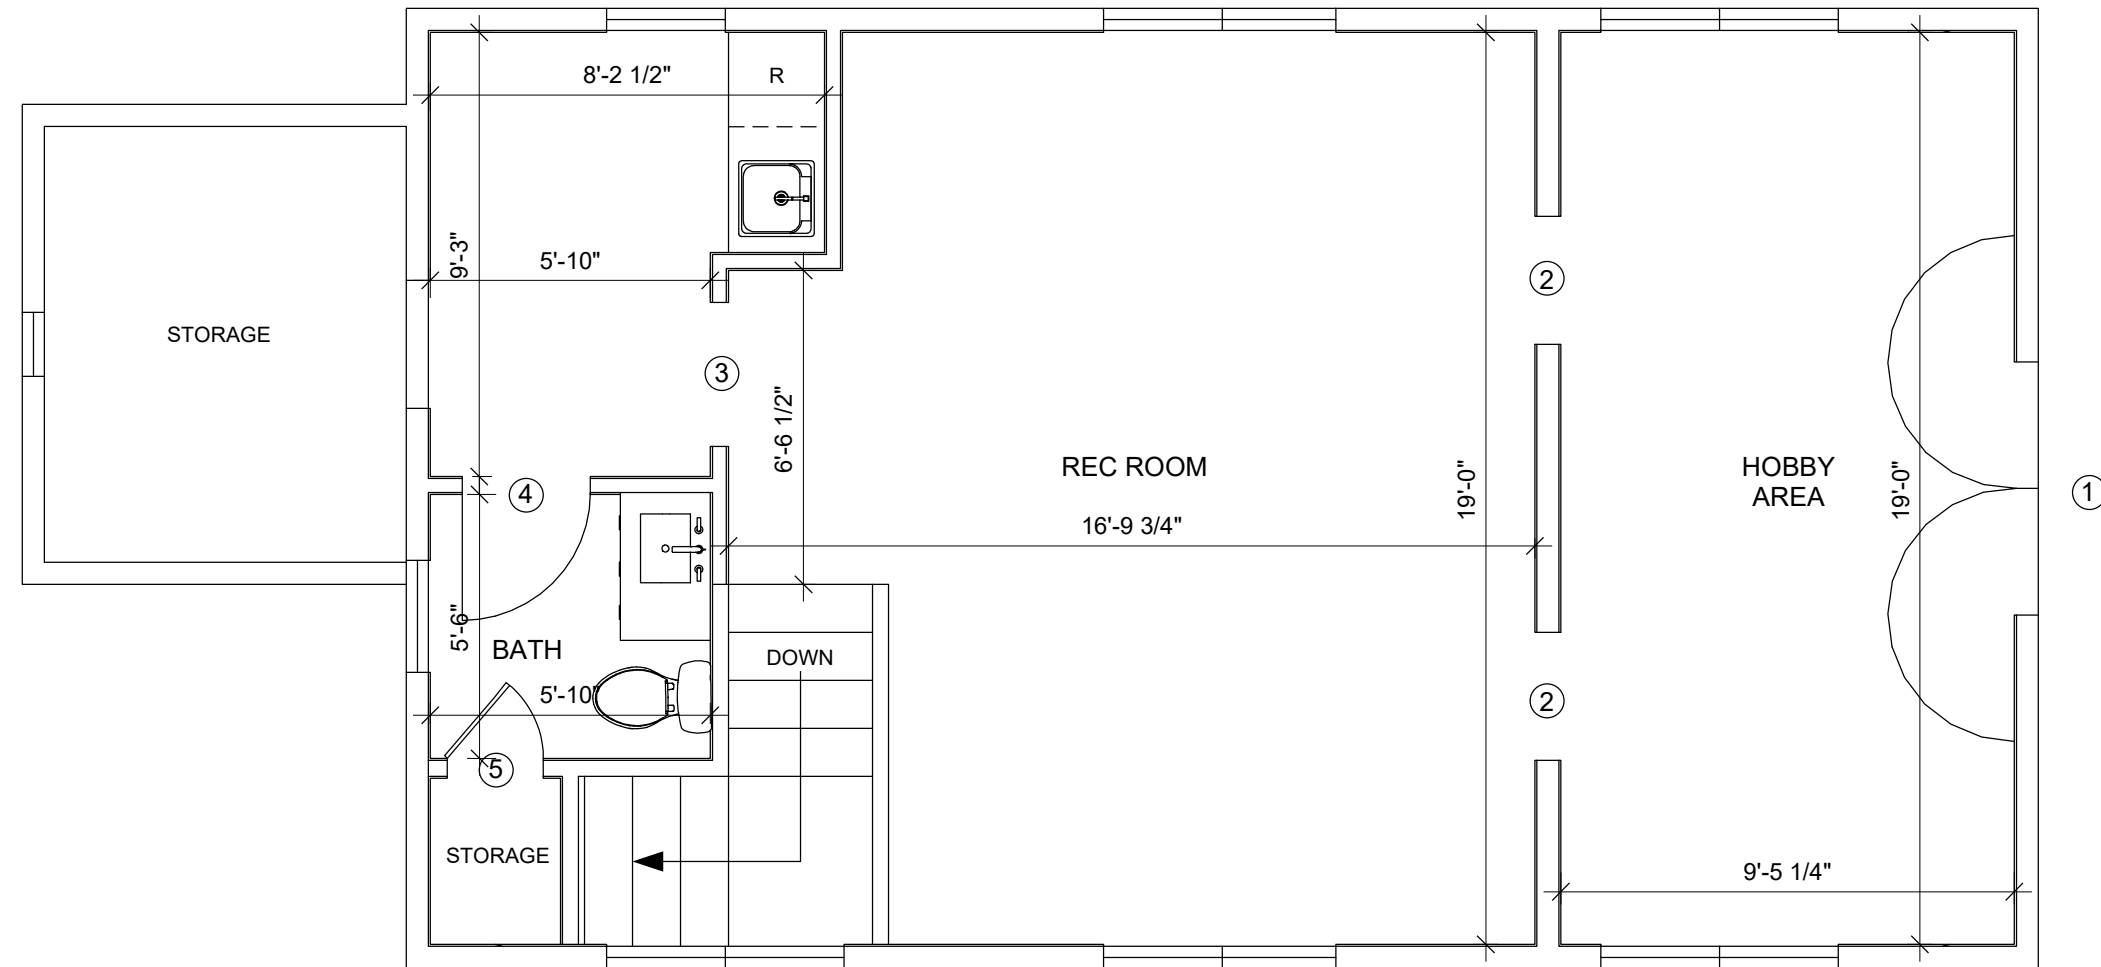

SCALE 1/4" = 1'-0"

BEST WORKSHOP
1201 STATE RD.
WEST TISBURY, MA. 02575




REVISIONS	
MM/DD/YY	REMARKS
1	.../.../...
2	.../.../...
3	.../.../...
4	.../.../...
5	.../.../...

7

A

PROPOSED WEST ELEVATION VIEW

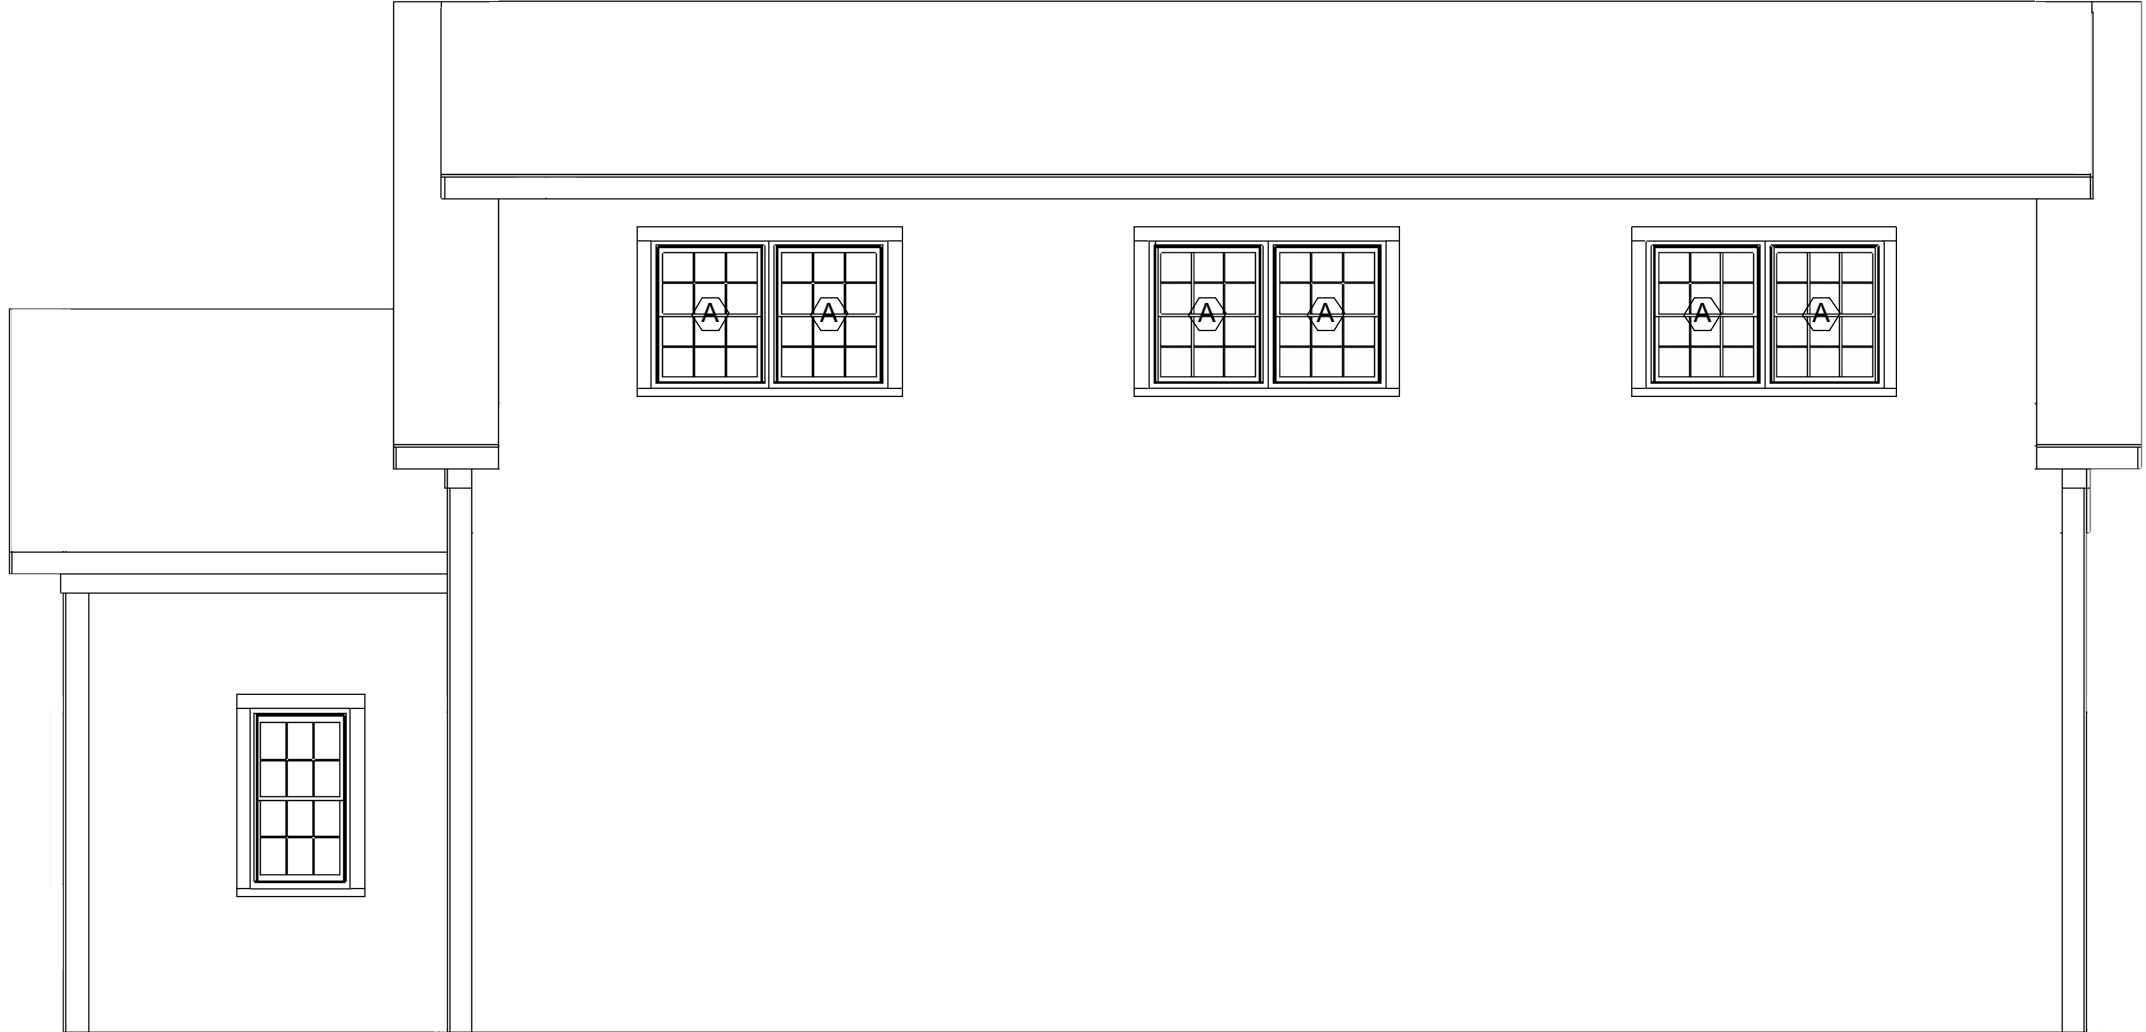

SCALE 1/4" = 1'-0"

BEST WORKSHOP
 1201 STATE RD.
 WEST TISBURY, MA. 02575



REVISIONS	
MM/DD/YY	REMARKS
1	.../.../...
2	.../.../...
3	.../.../...
4	.../.../...
5	.../.../...

8
 A

PROPOSED NORTH ELEVATION VIEW



SCALE 1/4" = 1'-0"

BEST WORKSHOP
1201 STATE RD.
WEST TISBURY, MA. 02575




REVISIONS	
MM/DD/YY	REMARKS
1	.../.../...
2	.../.../...
3	.../.../...
4	.../.../...
5	.../.../...

9

A

PROPOSED EAST ELEVATION VIEW

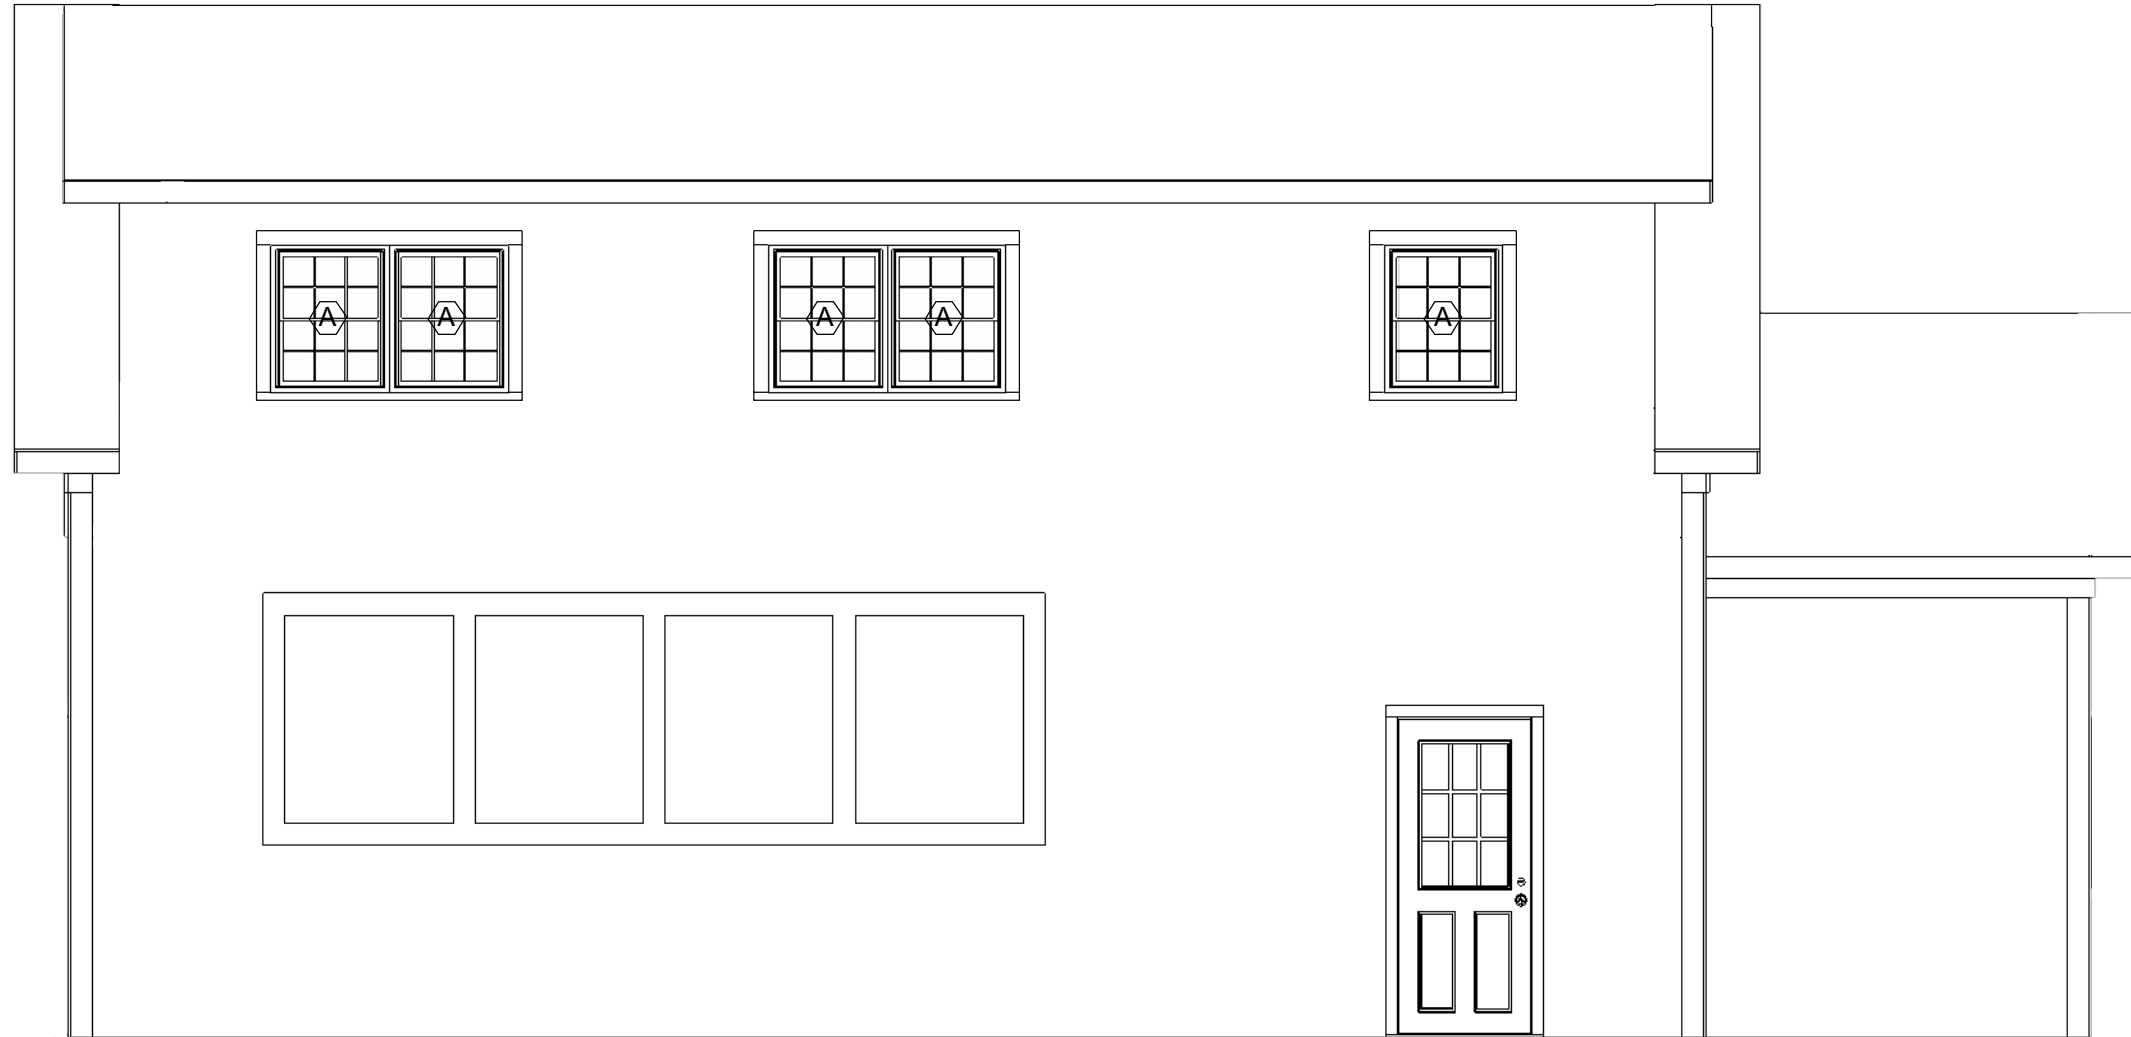

SCALE 1/4" = 1'-0"


BEST WORKSHOP
1201 STATE RD.
WEST TISBURY, MA. 02575



REVISIONS	
MM/DD/YY	REMARKS
1	.../.../...
2	.../.../...
3	.../.../...
4	.../.../...
5	.../.../...

A 10

PROPOSED SOUTH ELEVATION VIEW

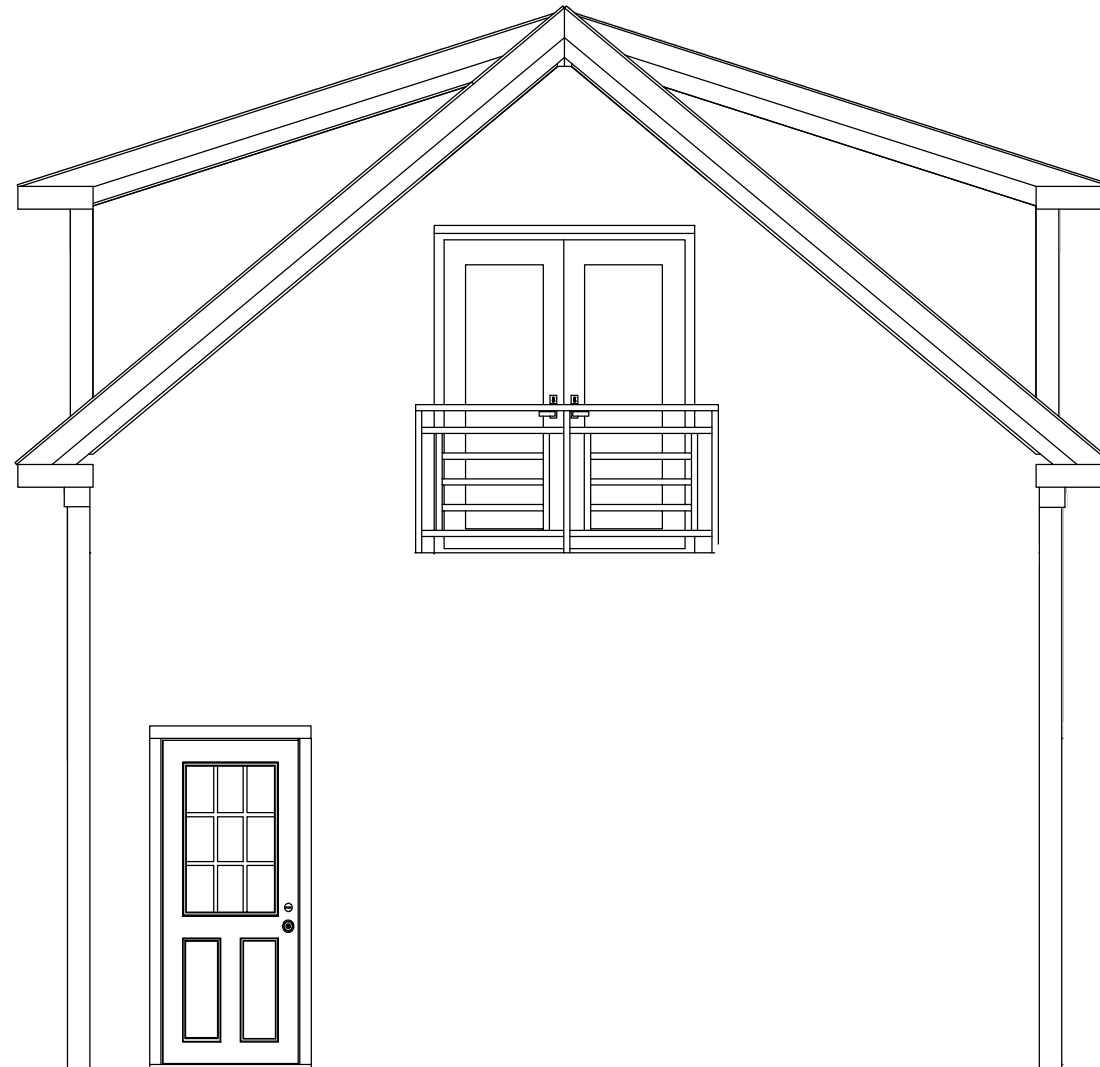

SCALE 1/4" = 1'-0"

BEST WORKSHOP
1201 STATE RD.
WEST TISBURY, MA. 02575




REVISIONS	
MM/DD/YY	REMARKS
1	.../.../...
2	.../.../...
3	.../.../...
4	.../.../...
5	.../.../...

11

A

PROPOSED SECOND FLOOR ELECTRICAL PLAN

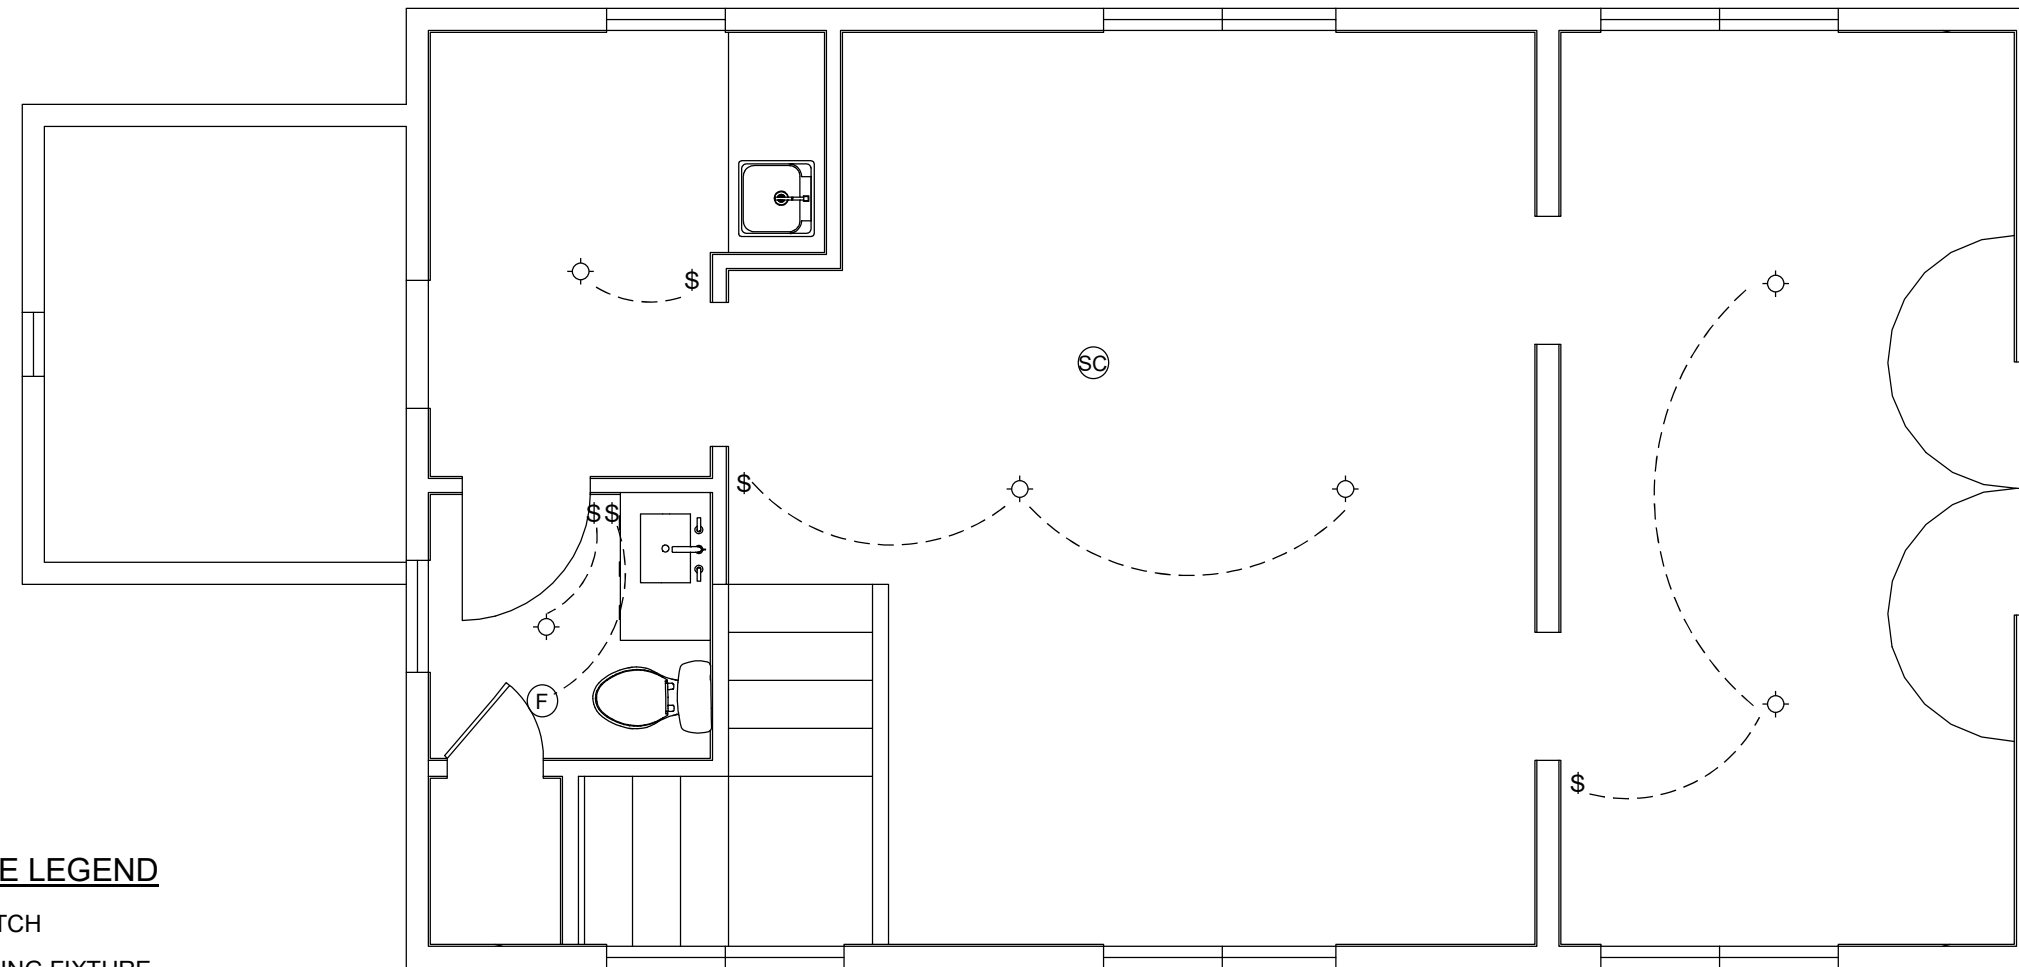

FIXTURE LEGEND

- \$ SWITCH
- ⊙ CEILING FIXTURE
- (F) EXHAUST FAN
- (SC) SMOKE/CO2 DETECTOR

NOTE: OUTLETS BY CODE

SCALE 1/4" = 1'-0"


BEST WORKSHOP
1201 STATE RD.
WEST TISBURY, MA. 02575



REVISIONS	
MM/DD/YY	REMARKS
1	.../.../...
2	.../.../...
3	.../.../...
4	.../.../...
5	.../.../...

1
E

PROPOSED ROOF FRAMING PLAN

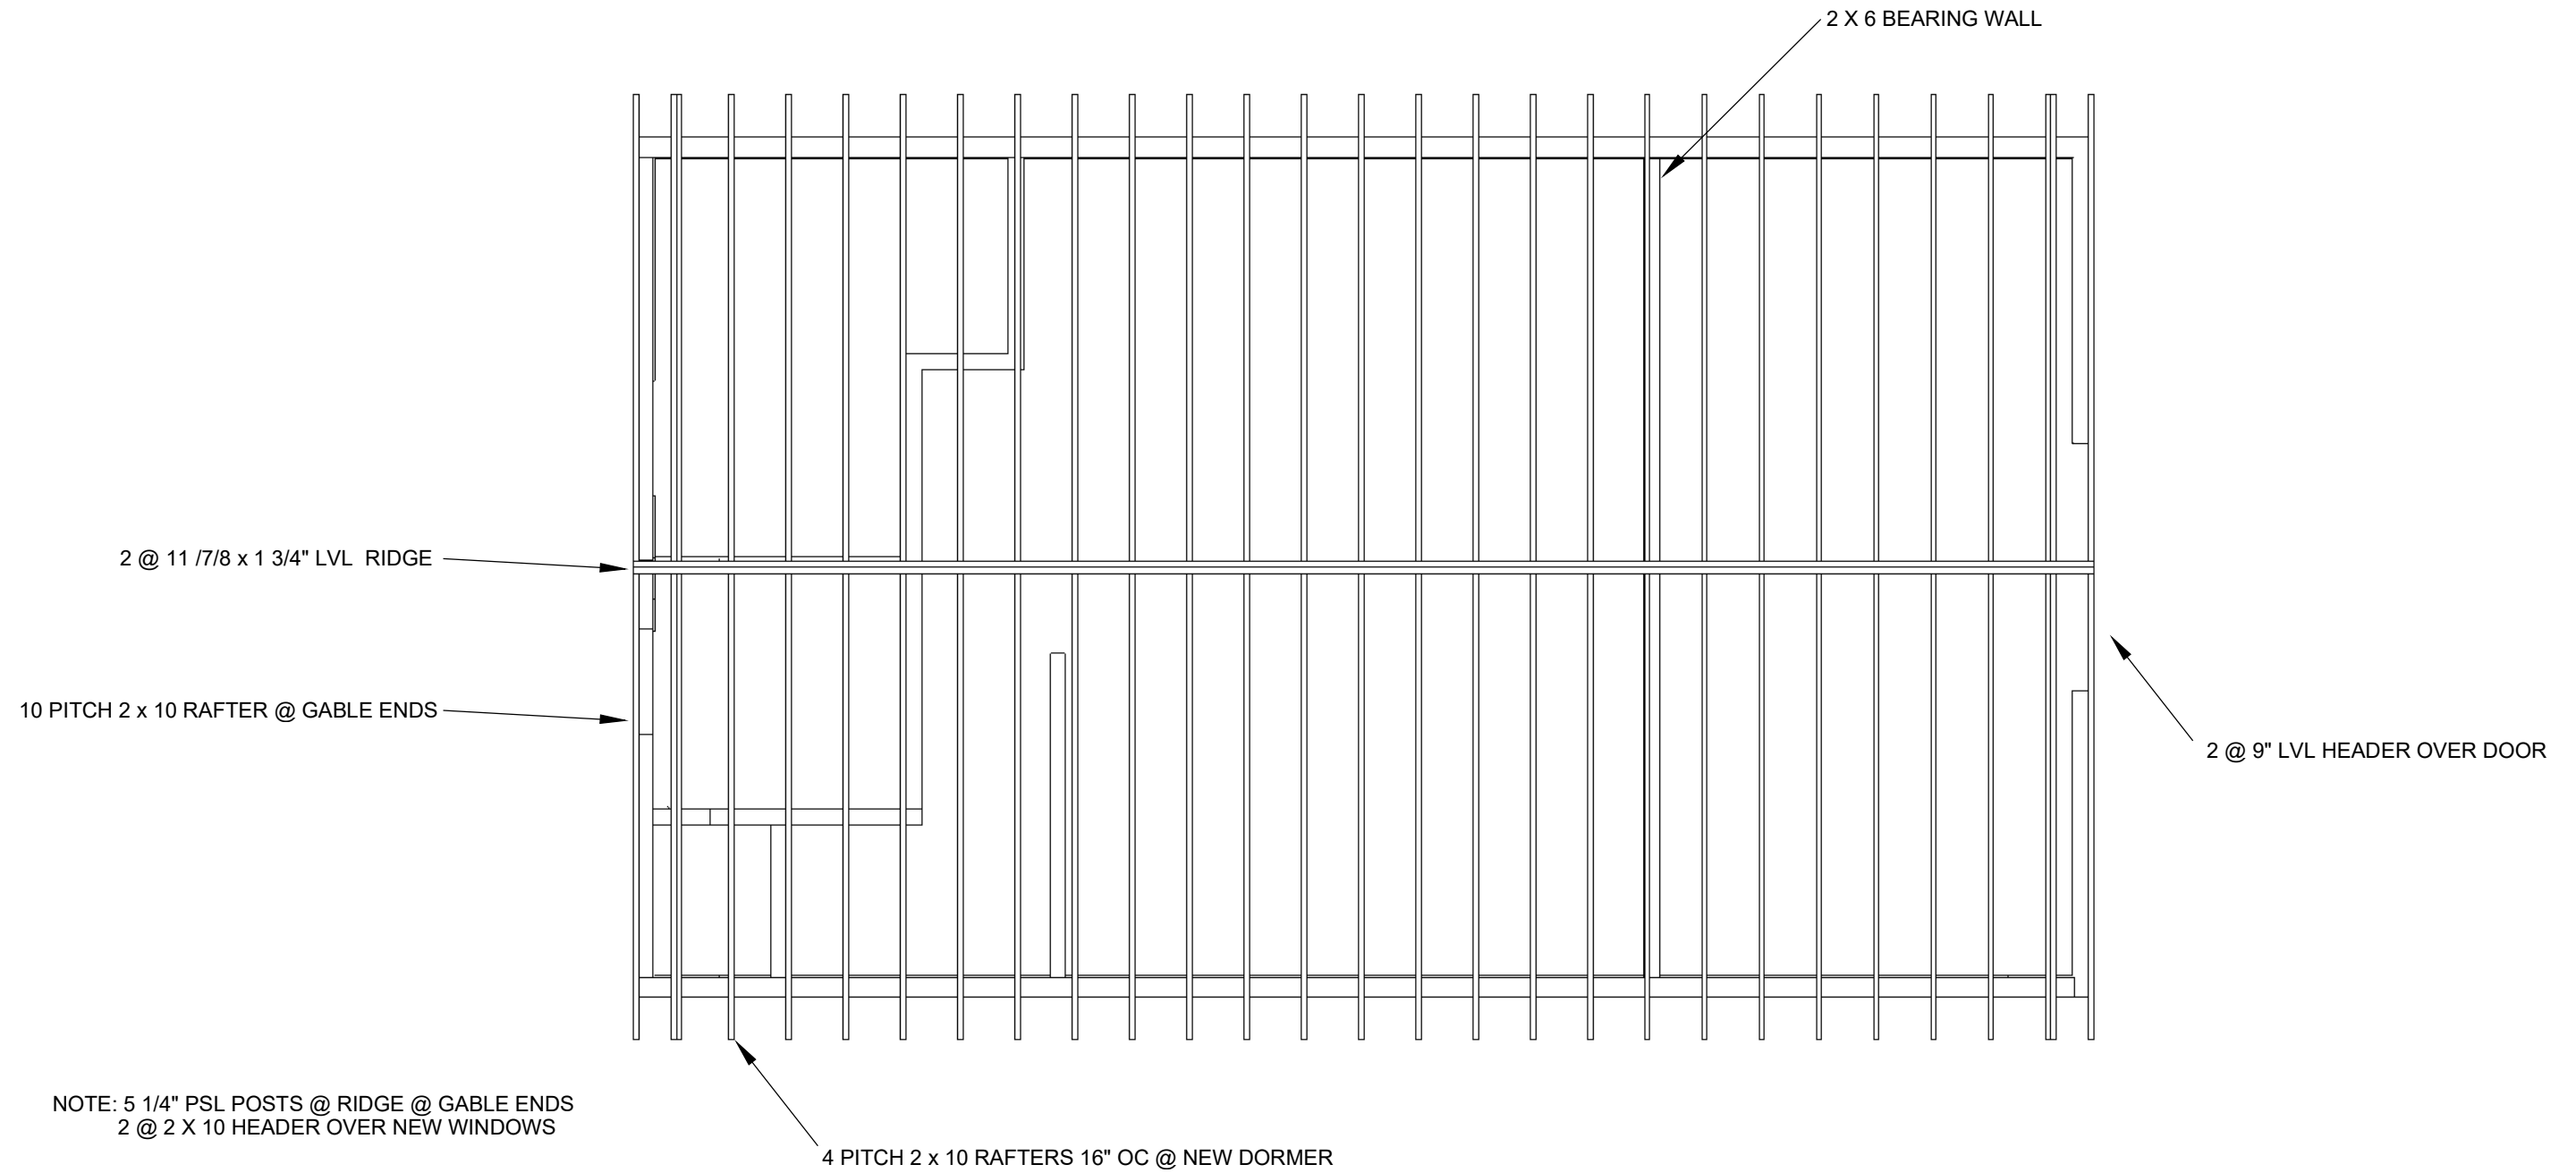

SCALE 1/4" = 1'-0"

BEST WORKSHOP
1201 STATE RD.
WEST TISBURY, MA. 02575



REVISIONS	
MM/DD/YY	REMARKS
1
2
3
4
5

1
5