

REVISIONS

1	00/00/00	
2		
3		
4		
5		


1ST FLOOR PLAN & ELEVATIONS
 EXISTING CONDITIONS
GEOFFREY D. THORS
 ARCHITECTURAL DESIGN & DRAFTING SERVICES
 P.O. BOX 9125 - EDGARTOWN, MA 02559 - (774) 563-0766 - gtdesign@comcast.net

BRANDON RESIDENCE
 685 OLD COUNTY ROAD
 PARCEL ID 31-4
 WEST TISSBURY, MA 02575

SCALE
 1/8" = 1'-0"

DATE
 2/24/20

EX 01

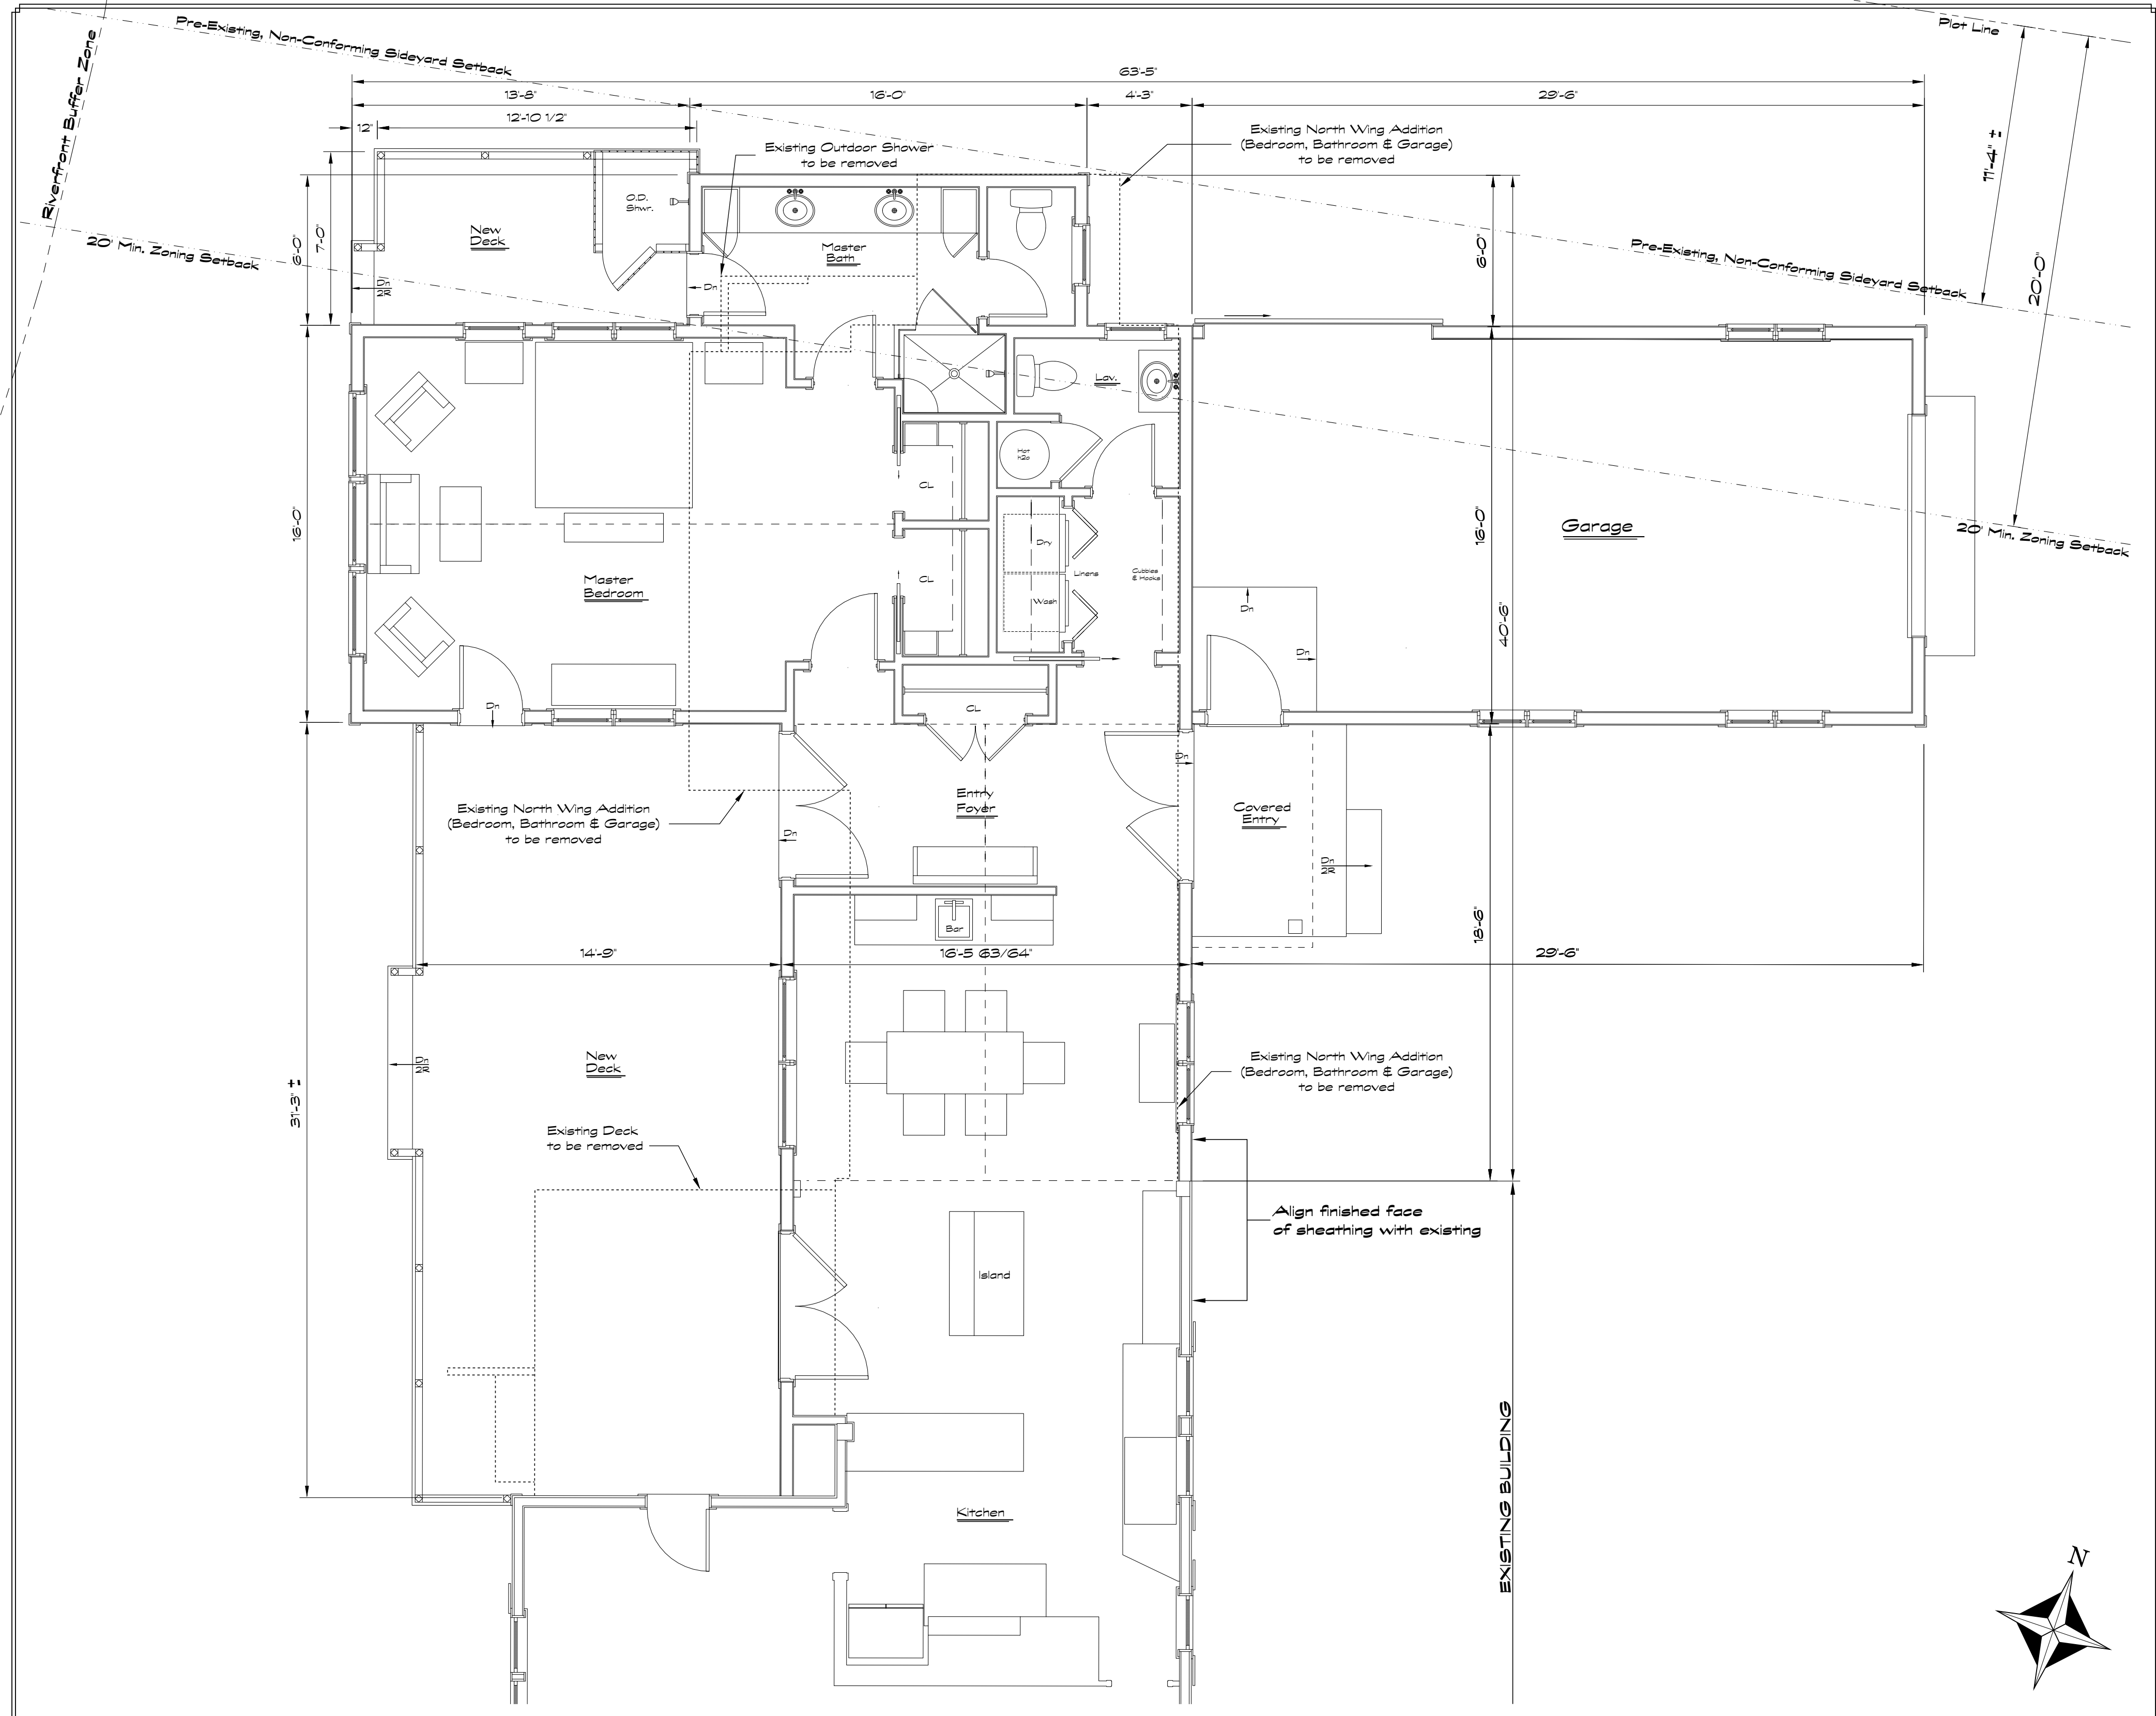

REVISIONS

1	00/00/00
2	
3	
4	
5	
6	

FIRST FLOOR PLAN
 PROPOSED ALTERATIONS & ADDITIONS


ARCHITECTURAL DESIGN & DRAFTING SERVICES
GEOFFREY D. THORS
 P.O. BOX 3125 - EDGARTOWN, MA 02539 - (774) 563-0756 - gdesign@comcast.net

BRANDON RESIDENCE
 685 OLD COUNTY ROAD
 PARCEL ID 31-4
 WEST TISBURY, MA 02575

SCALE
 1/4" = 1'-0"

DATE
 12/28/20

A | 01

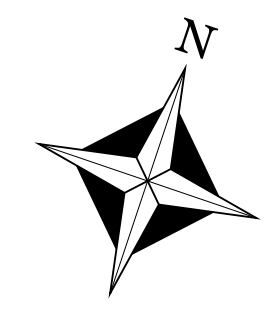



South



East

REVISIONS

1	00/00/00
2	
3	
4	
5	

SOUTH & EAST ELEVATIONS
PROPOSED ALTERATIONS & ADDITIONS


GEOFFREY D. THORS
ARCHITECTURAL DESIGN & DRAFTING SERVICES
P.O. BOX 9125 - EDGARTOWN, MA 02539 - (774) 563-0766 - gtdesign@comcast.net

BRANDON RESIDENCE
685 OLD COUNTY ROAD
PARCEL ID 31-4
WEST TISSBURY, MA 02575

SCALE
3/16" = 1'-0"

DATE
12/28/20

A 02

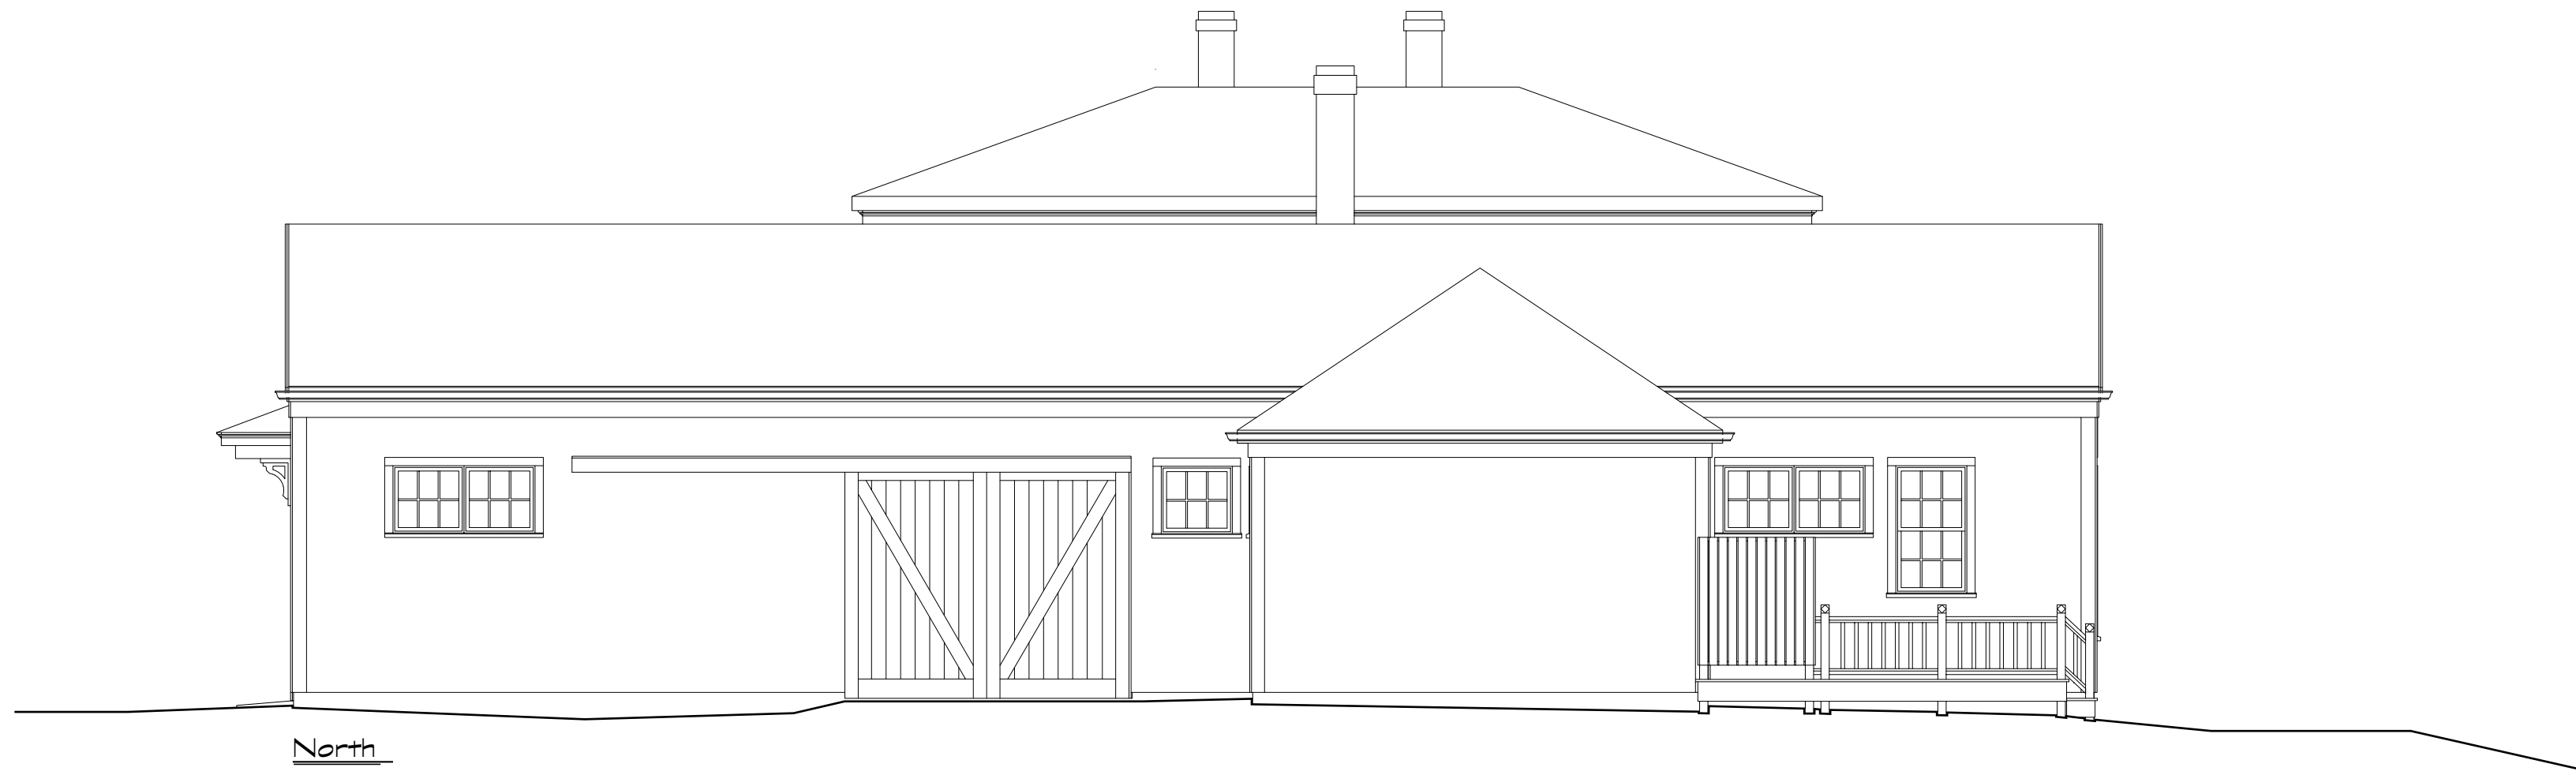

North



West

REVISIONS

1	00/00/00
2	
3	
4	
5	

NORTH & WEST ELEVATIONS
PROPOSED ALTERATIONS & ADDITIONS


← **GEOFFREY D. THORS**
ARCHITECTURAL DESIGN & DRAFTING SERVICES
P.O. BOX 9125 - EDGARTOWN, MA 02539 - (774) 563-0766 - gtdesign@comcast.net

BRANDON RESIDENCE
685 OLD COUNTY ROAD
PARCEL ID 31-4
WEST TISSBURY, MA 02575

SCALE
3/16" = 1'-0"


DATE
12/28/20

A 03

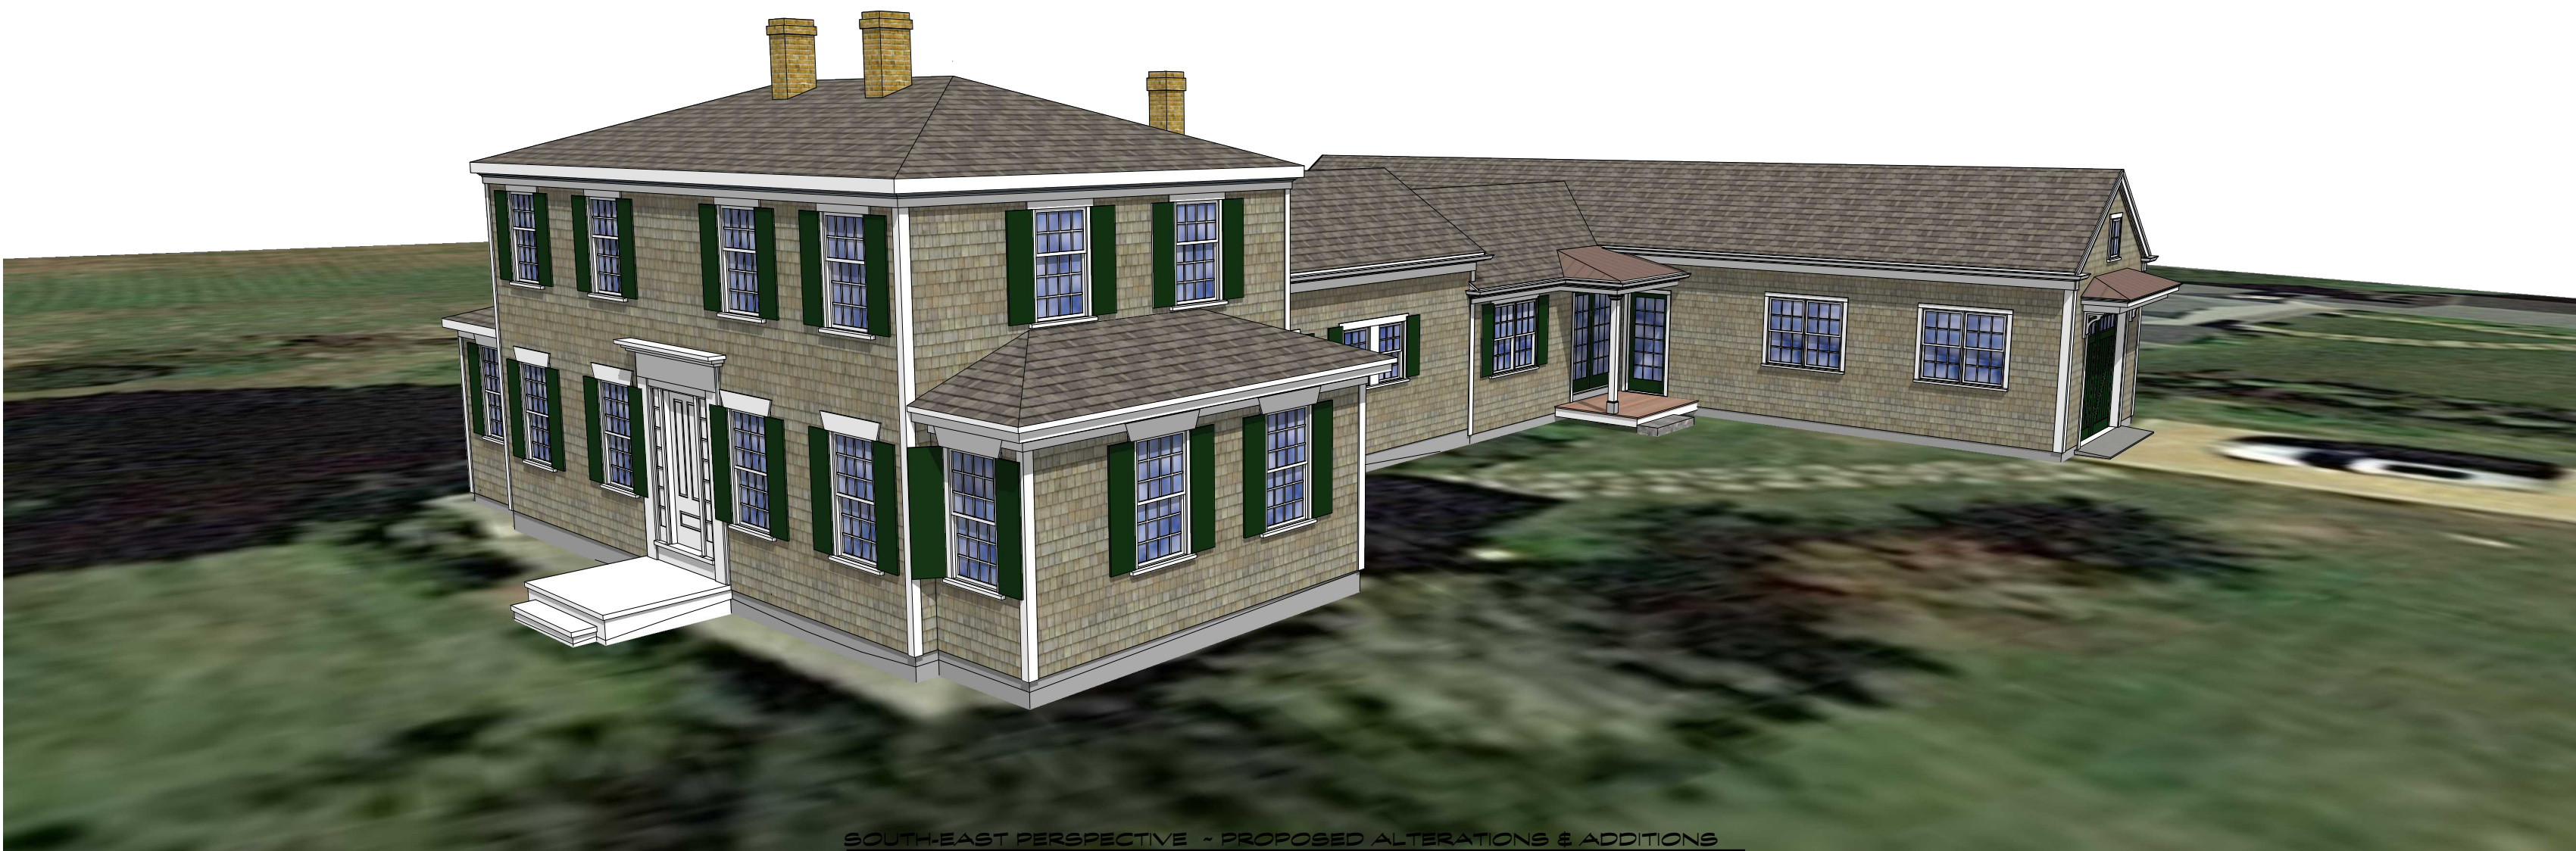



NORTH-EAST PERSPECTIVE - PROPOSED ALTERATIONS & ADDITIONS

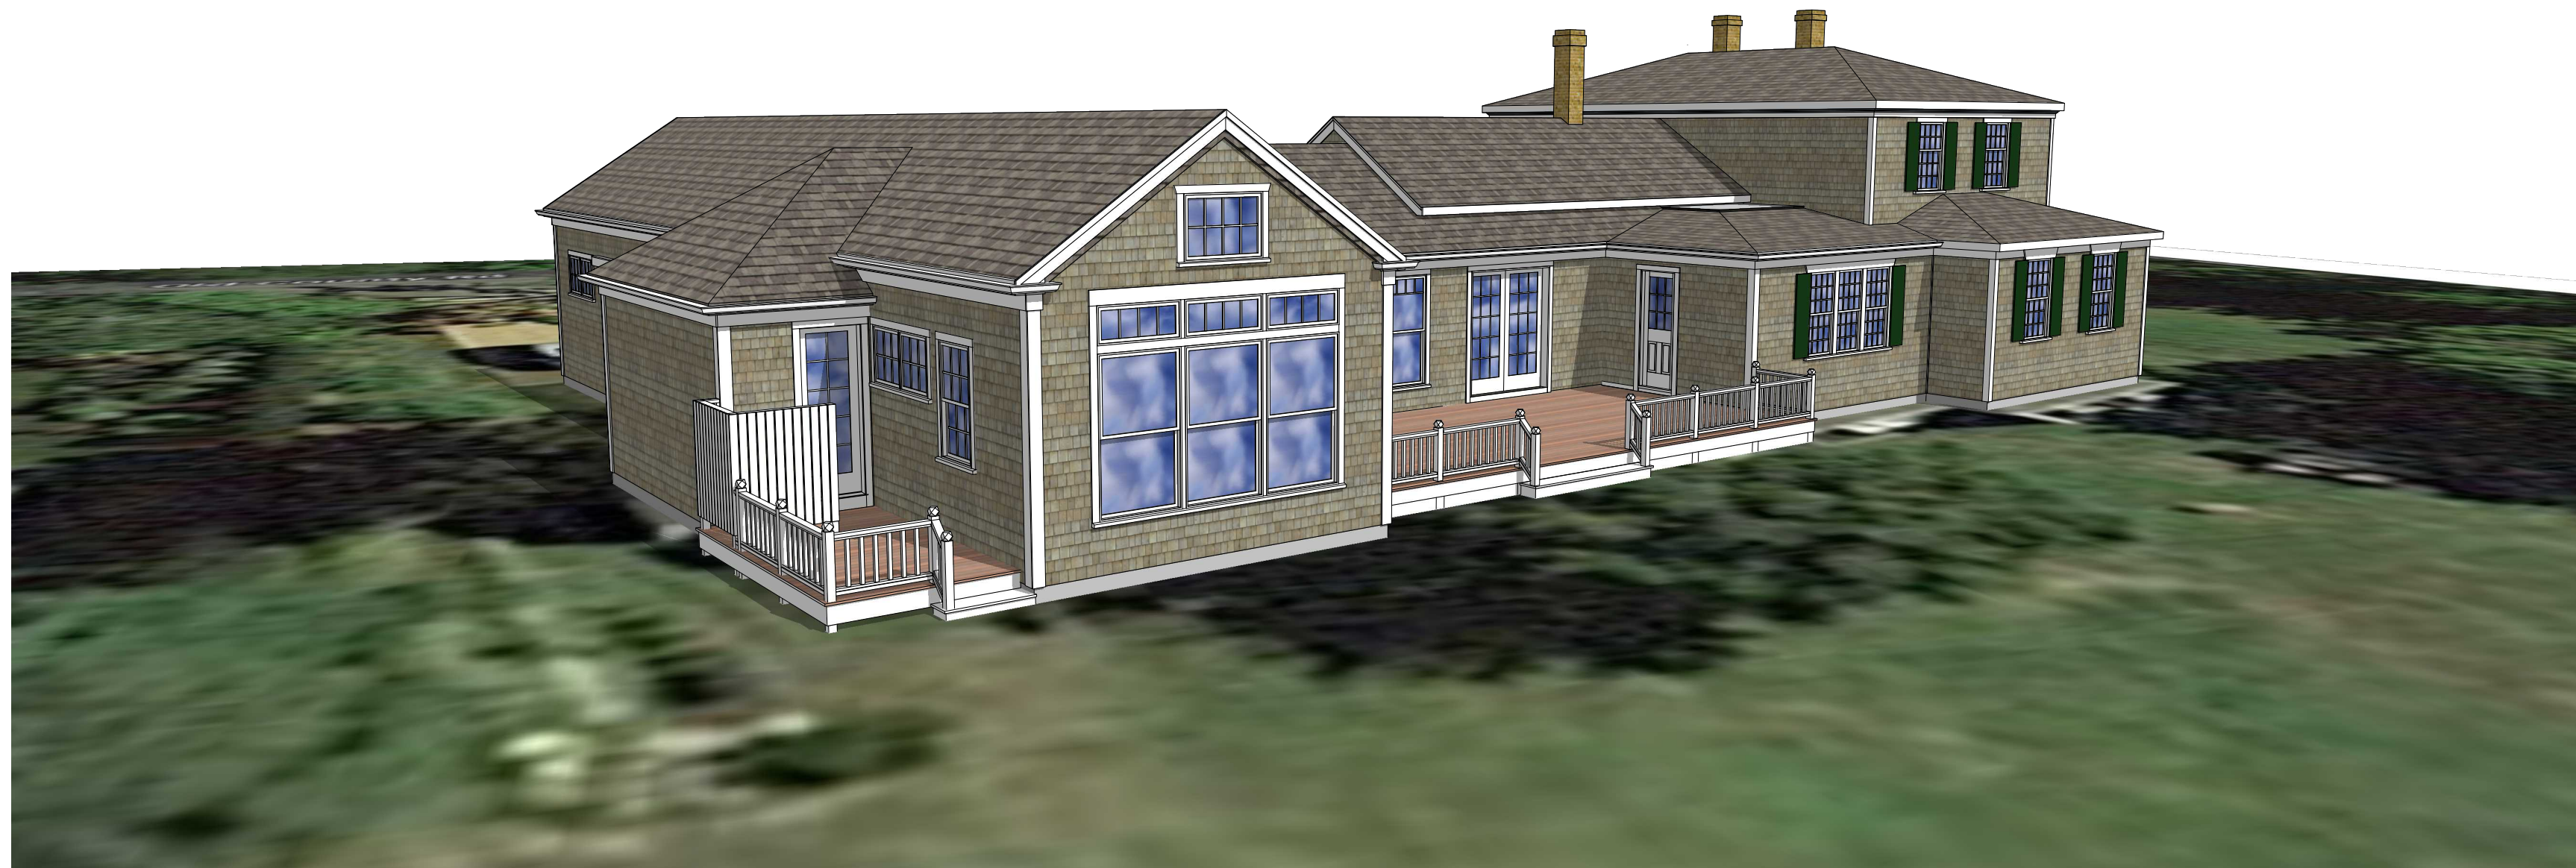

NORTH-WEST PERSPECTIVE - PROPOSED ALTERATIONS & ADDITIONS

