

Town of West Tisbury

PLANNING BOARD

P. O. Box 278

West Tisbury, MA 02575-0278

508-696-0149

planningboard@town.west-tisbury.ma.us

RECEIVED
11/15/2021

APPLICATION FOR SITE PLAN REVIEW

Date: November 15, 2021

Date Received by Planning Board: _____

*Mike @ calheta
construction
.com*

Name of Applicant and Mailing Address: Mike and Tabitha Calheta
PO Box 2855, Edgartown, MA 02539

Telephone Number(s): 508-415-2068 (Mike) 508-939-0079 (Tabitha)

Name of Owner and Mailing Address (If not Applicant): _____

Map and Lot # and Street Address of Subject Property: 30-26
27 Heather Trail



Applicant is: Owner (Owner, Tenant, Purchaser, Other)

Applicable Section of Zoning Bylaw: _____

Date(s) and Title(s) of Plans Submitted: _____

Brief Description of Proposal:

We propose to include a half-bath in our new garage. The purpose of the half-bath (toilet and sink) is have a location to wash up and use facility while working in the garage and not having to go into a "clean" area, such as detached bedroom or house.

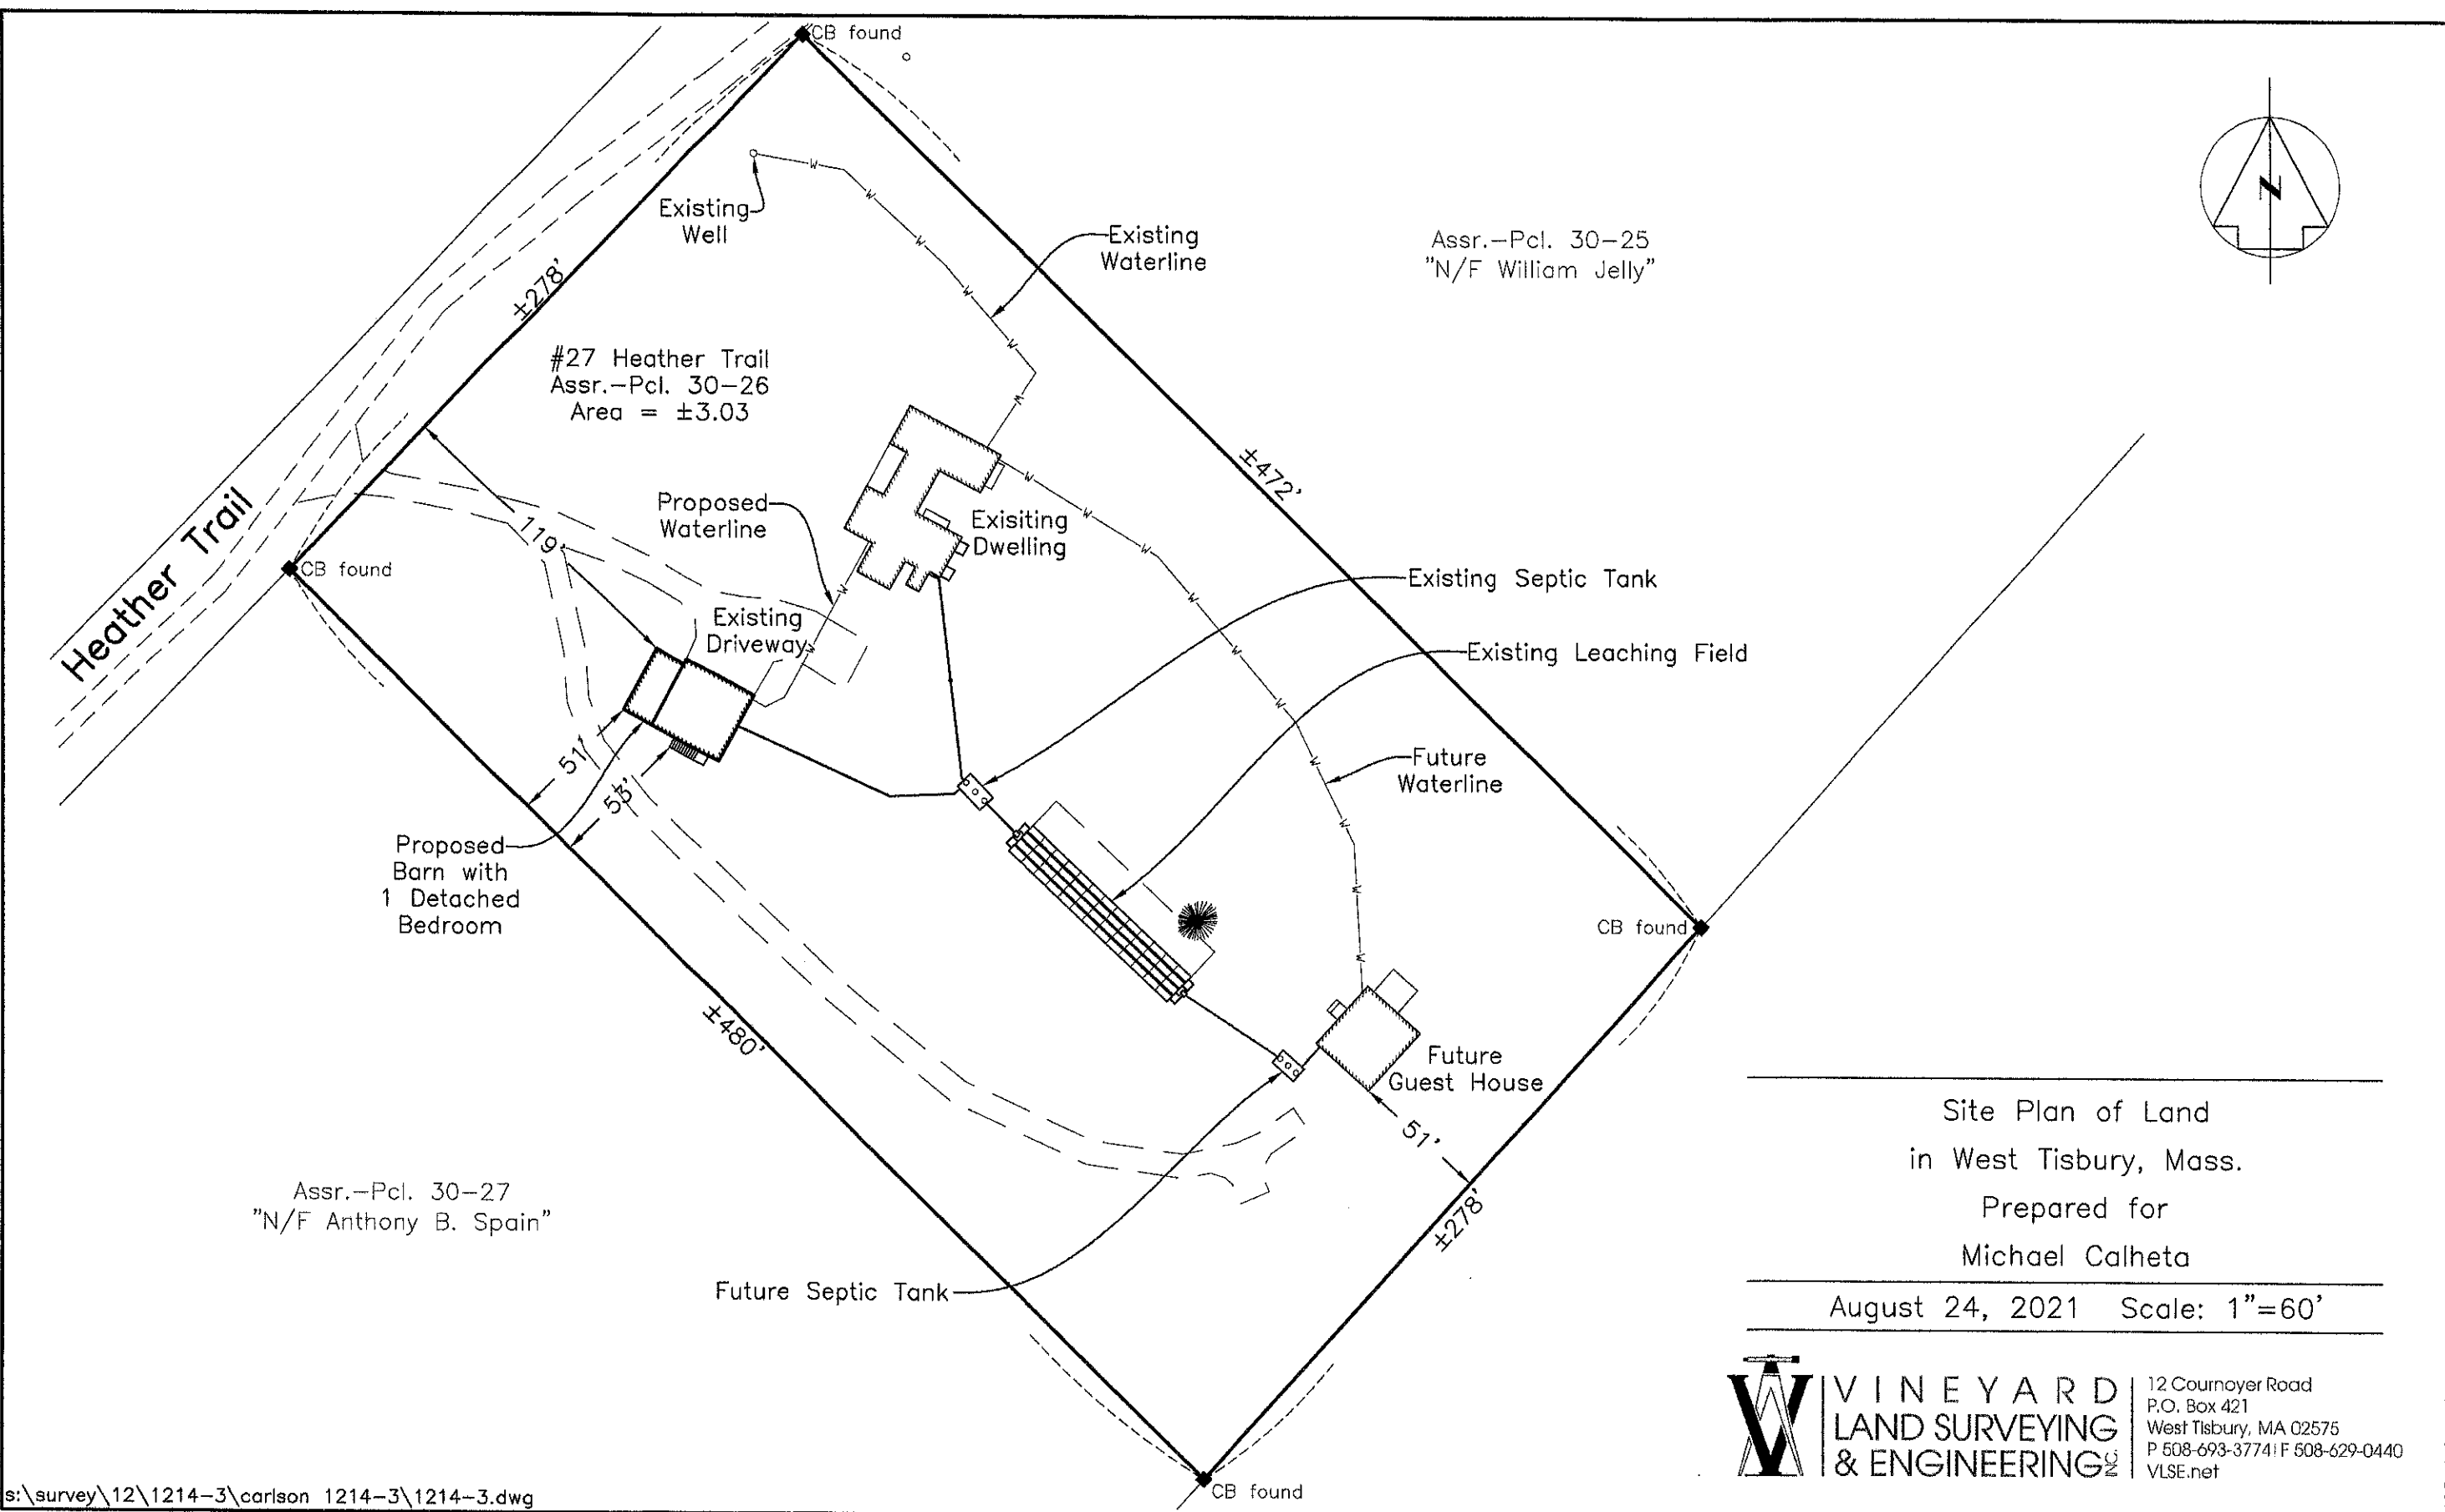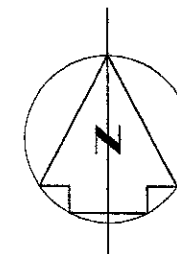

s:\survey\12\1214-3\carlson 1214-3\1214-3.dwg

Assr.-Pcl. 30-27
"N/F Anthony B. Spain"

#27 Heather Trail
Assr.-Pcl. 30-26
Area = ±3.03

Assr.-Pcl. 30-25
"N/F William Jelly"


Site Plan of Land
in West Tisbury, Mass.

Prepared for
Michael Calheta

August 24, 2021 Scale: 1"=60'

 **VINEYARD
LAND SURVEYING
& ENGINEERING**
12 Cournoyer Road
P.O. Box 421
West Tisbury, MA 02575
P 508-693-3774 | F 508-629-0440
VLSE.net

JOB NO. 1214-3

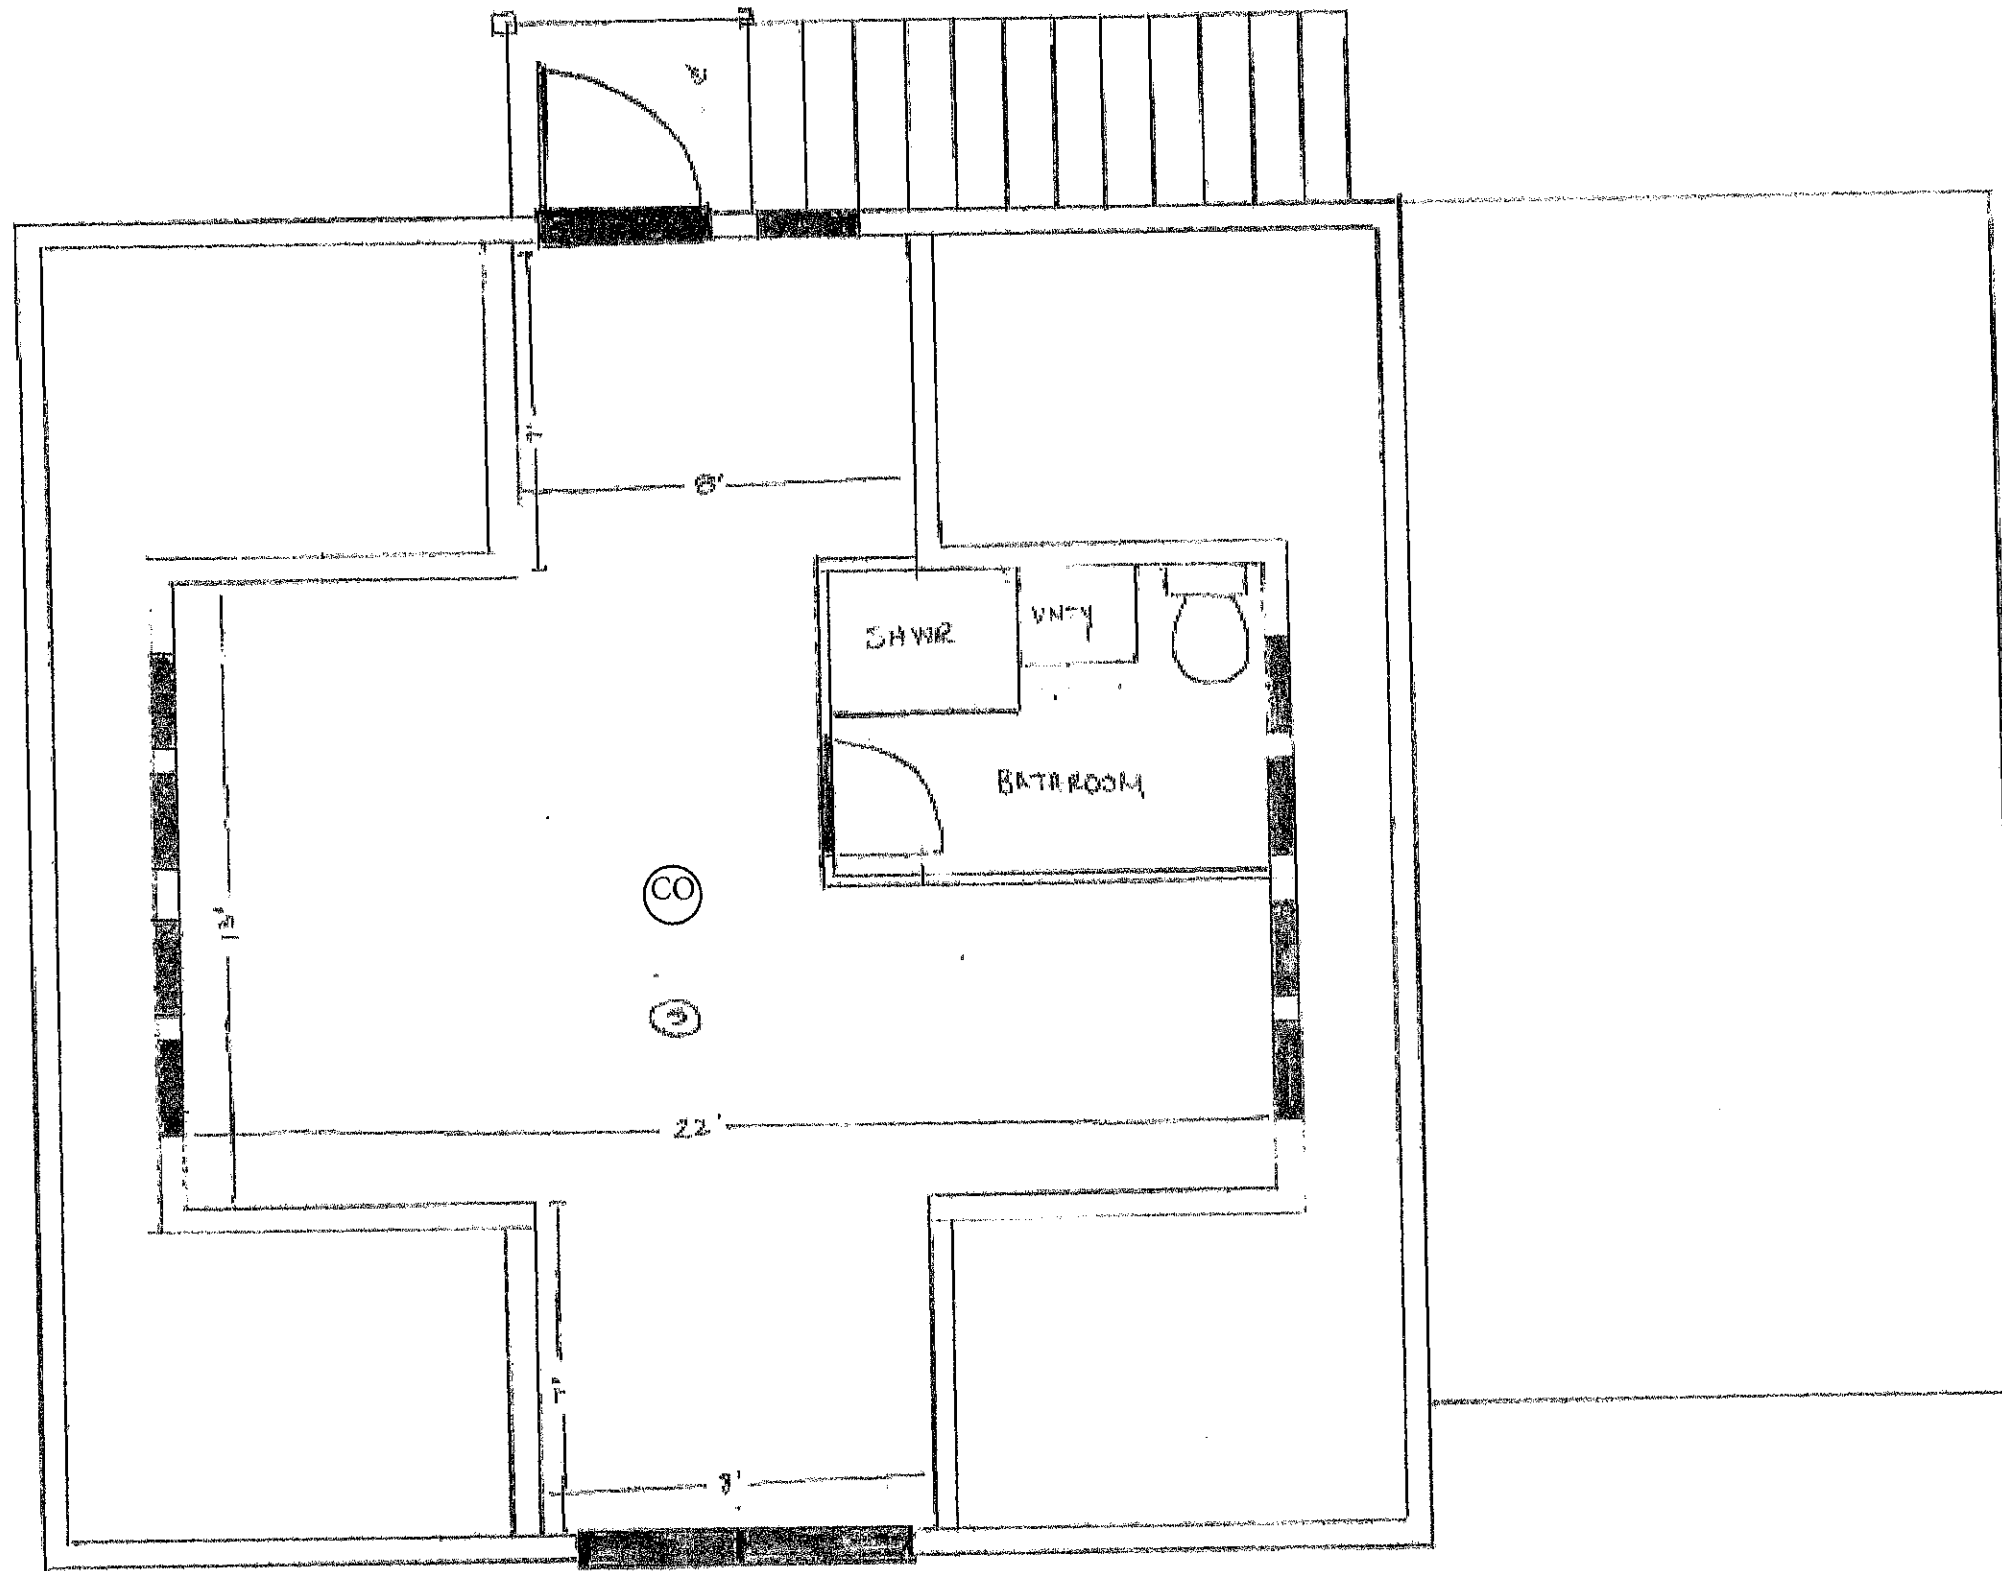

ESPRESSO WITH DAVIS

SECOND FLOOR

27 HEATHER TRAIL GARAGE - CAMERA