


Locus Map no scale

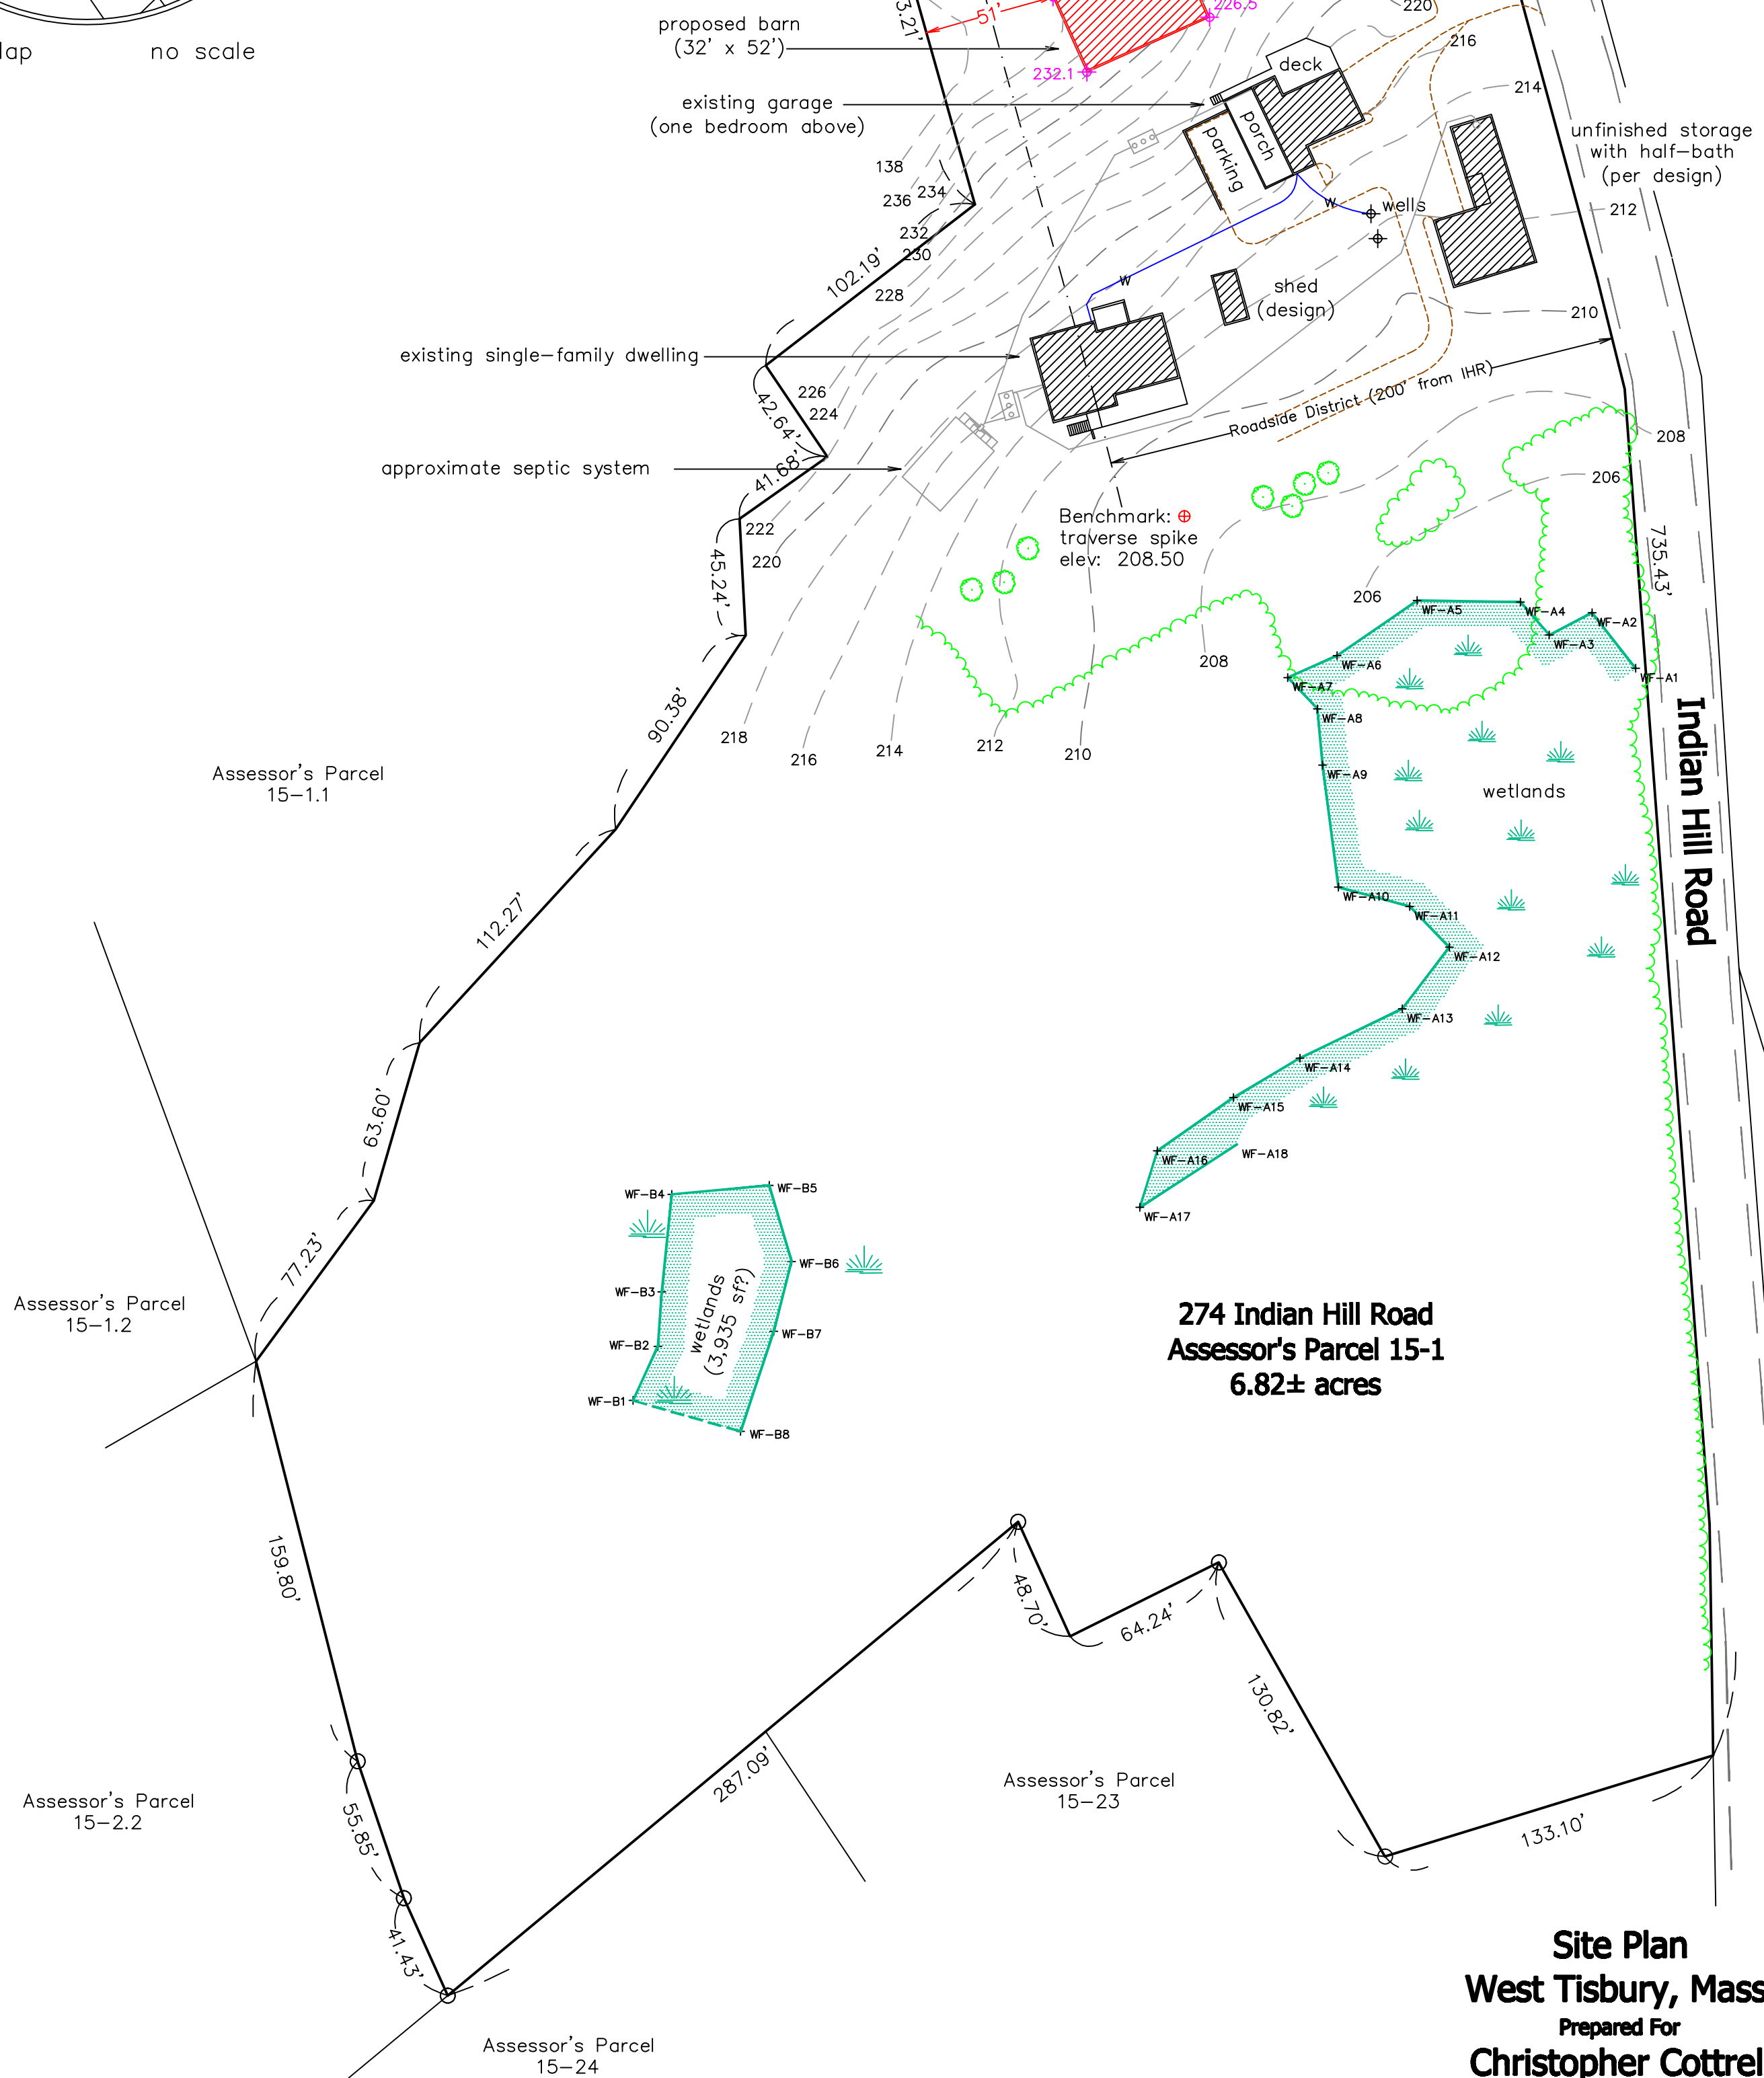

- Notes:
1. Wetlands delineated by Julie Fiske
 2. Locus lies within the West Tisbury RU Zoning District
minimum lot size: 3 acres
required property line setbacks: 50' front, 50' side, and 50' rear
 3. Proposed barn lies within the Roadside District (within 200' of Indian Hill Road)
 4. Average Natural Grade (barn): $(236.3+232.5+226.5+232.1)/4 = 231.9$

**Site Plan
West Tisbury, Mass.**

Prepared For
Christopher Cottrell

Scale: 1" = 50' March 29, 2022

Schofield, Barbini & Hoehn Inc.
Land Surveying & Civil Engineering

12 Surveyor's Lane, Box 339
Vineyard Haven, Mass.
508-693-2781
www.sbhinc.net
MV 7129-Cottrell bldg permit