



1 FIRST FLOOR PLAN
SCALE: 1/2" = 1'-0"


ANDRADE
ARCHITECTURE & ENGINEERING
613 SCHOOL STREET
NORTH DIGHTON, MASSACHUSETTS 02764

"COTTRELL RESIDENCE - BARN PLAN"
274 INDIAN HILL ROAD, WEST TISBURY, MA 02575
ASSESSORS MAP 15 LOT 1


OWNER: CHRISTOPHER COTTRELL
PROJECT LOCATION: 274 INDIAN HILL ROAD
DRAWN BY: CHRISTOPHER ANDRADE


FIRST FLOOR PLAN
SCALE: 1" = 1 1/2"
DATE: NOVEMBER 2, 2022

SHEET
2
OF 2

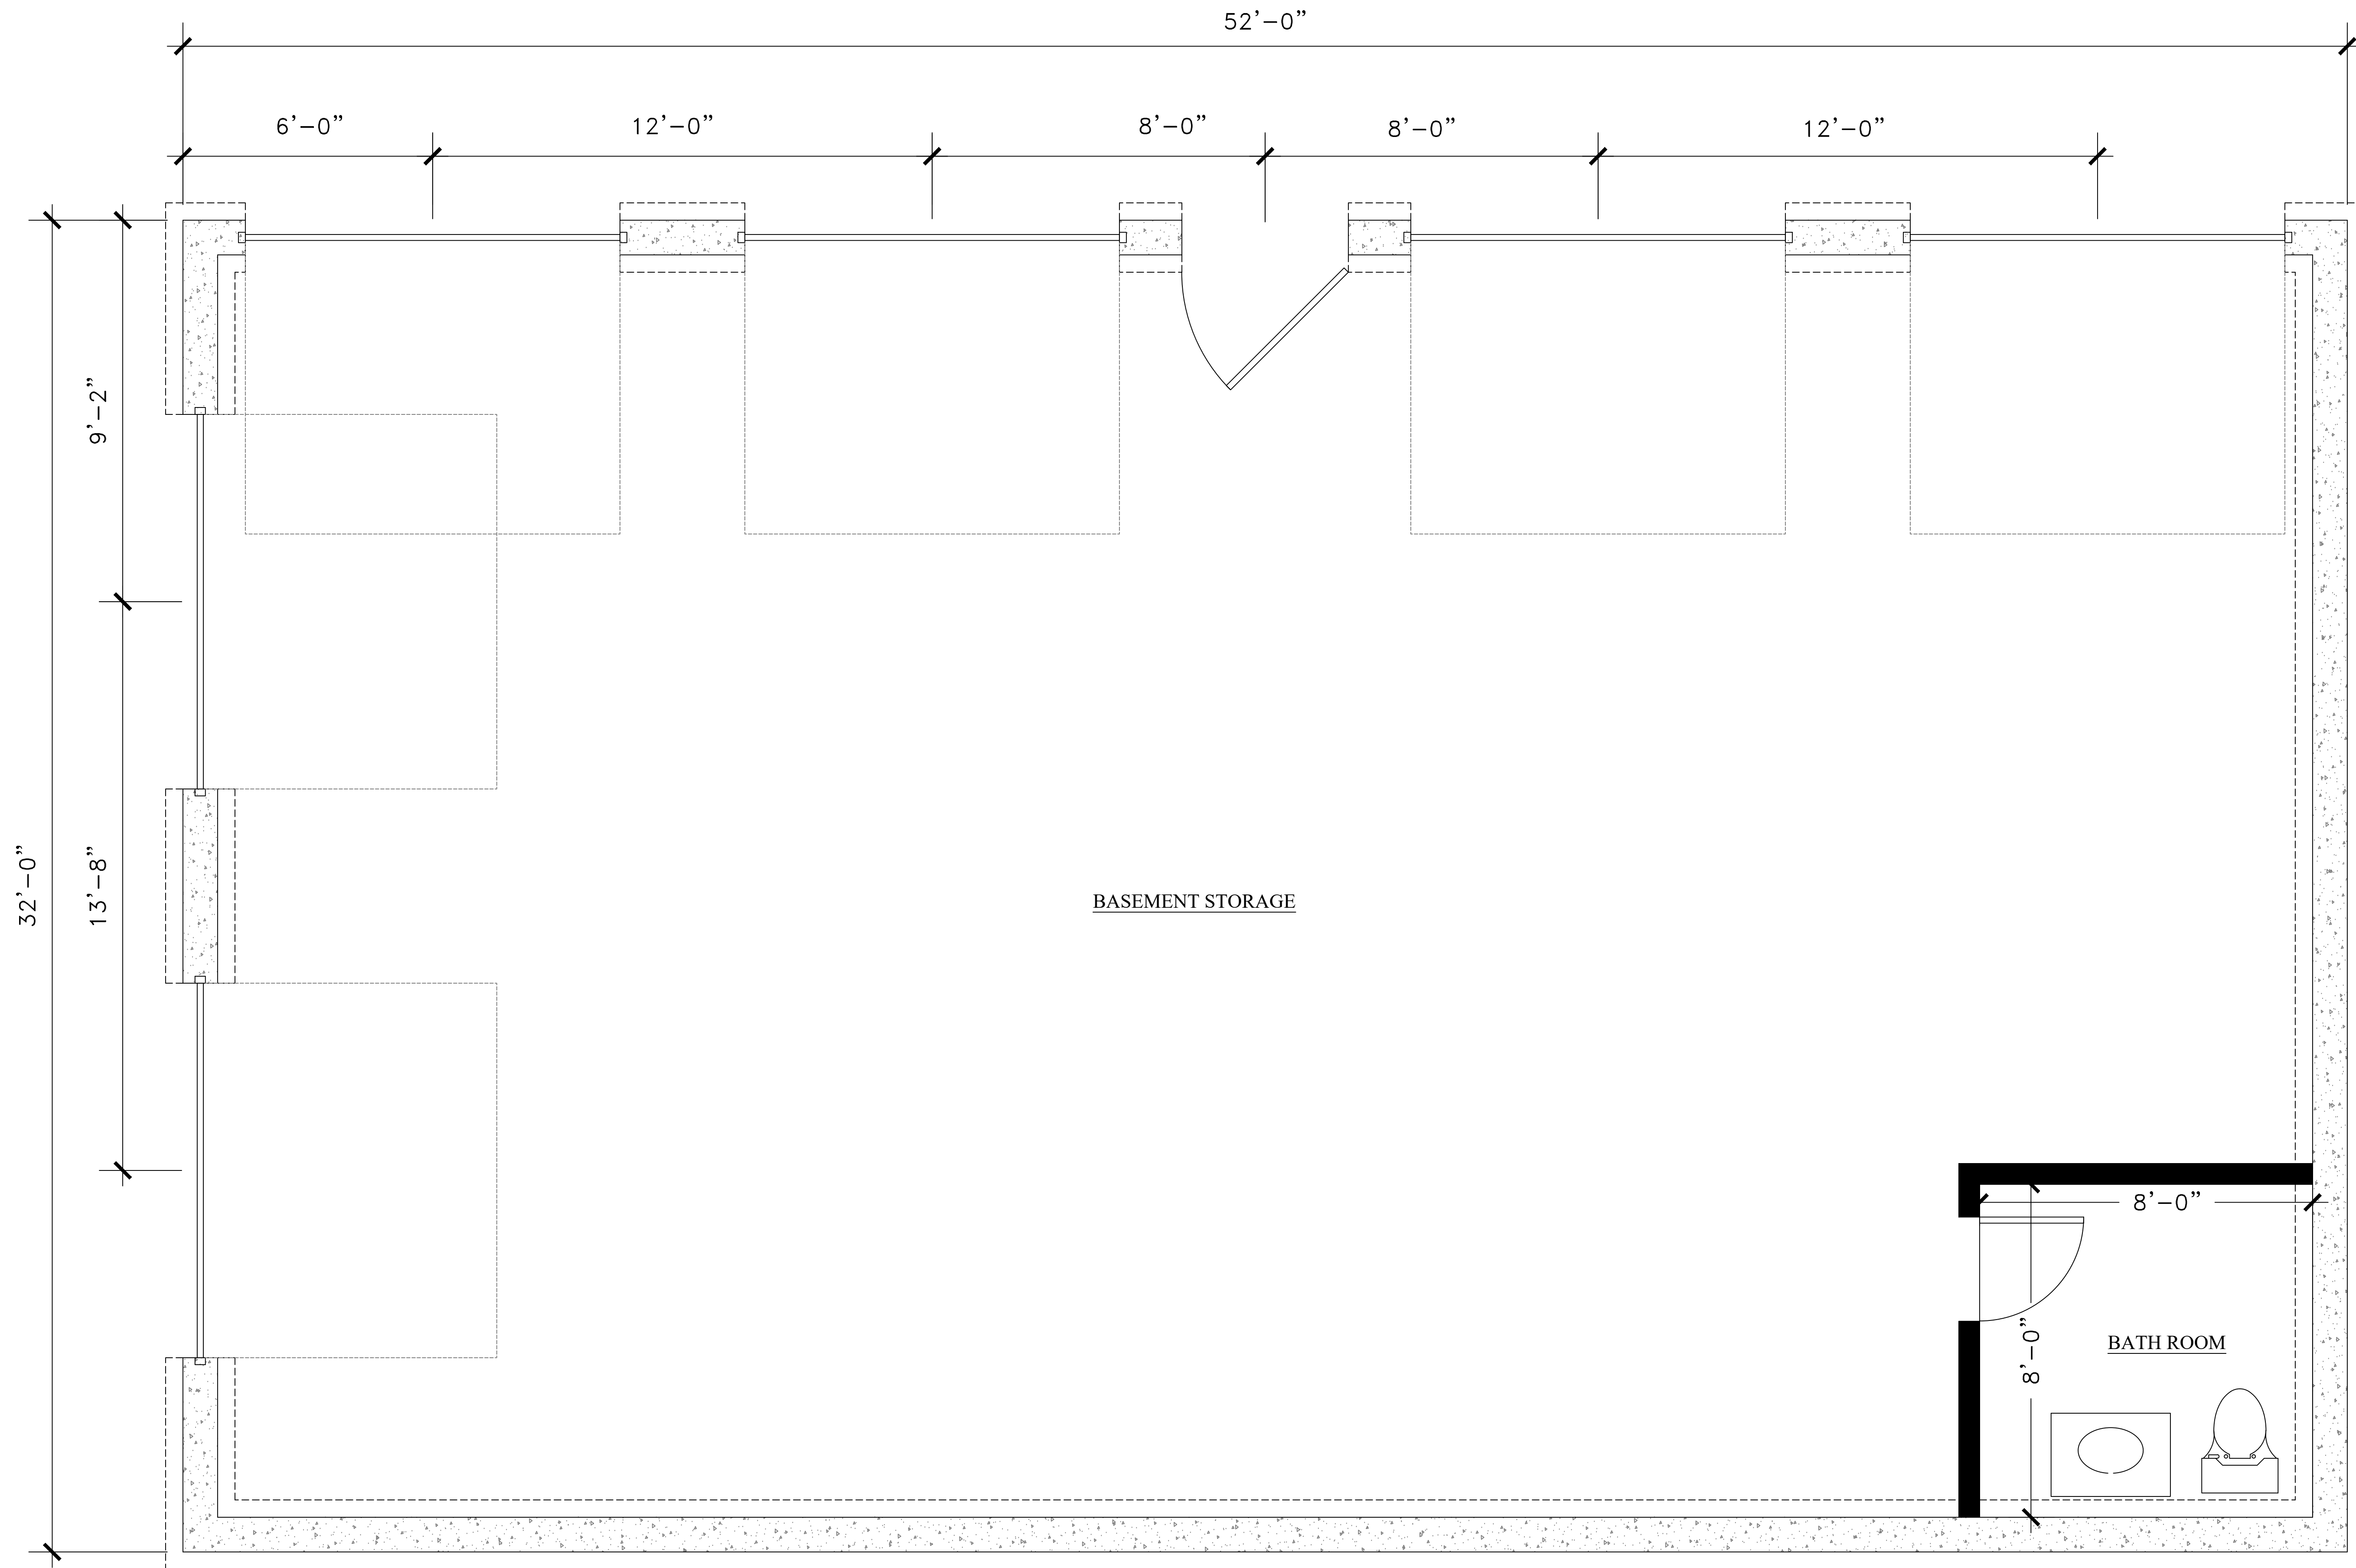




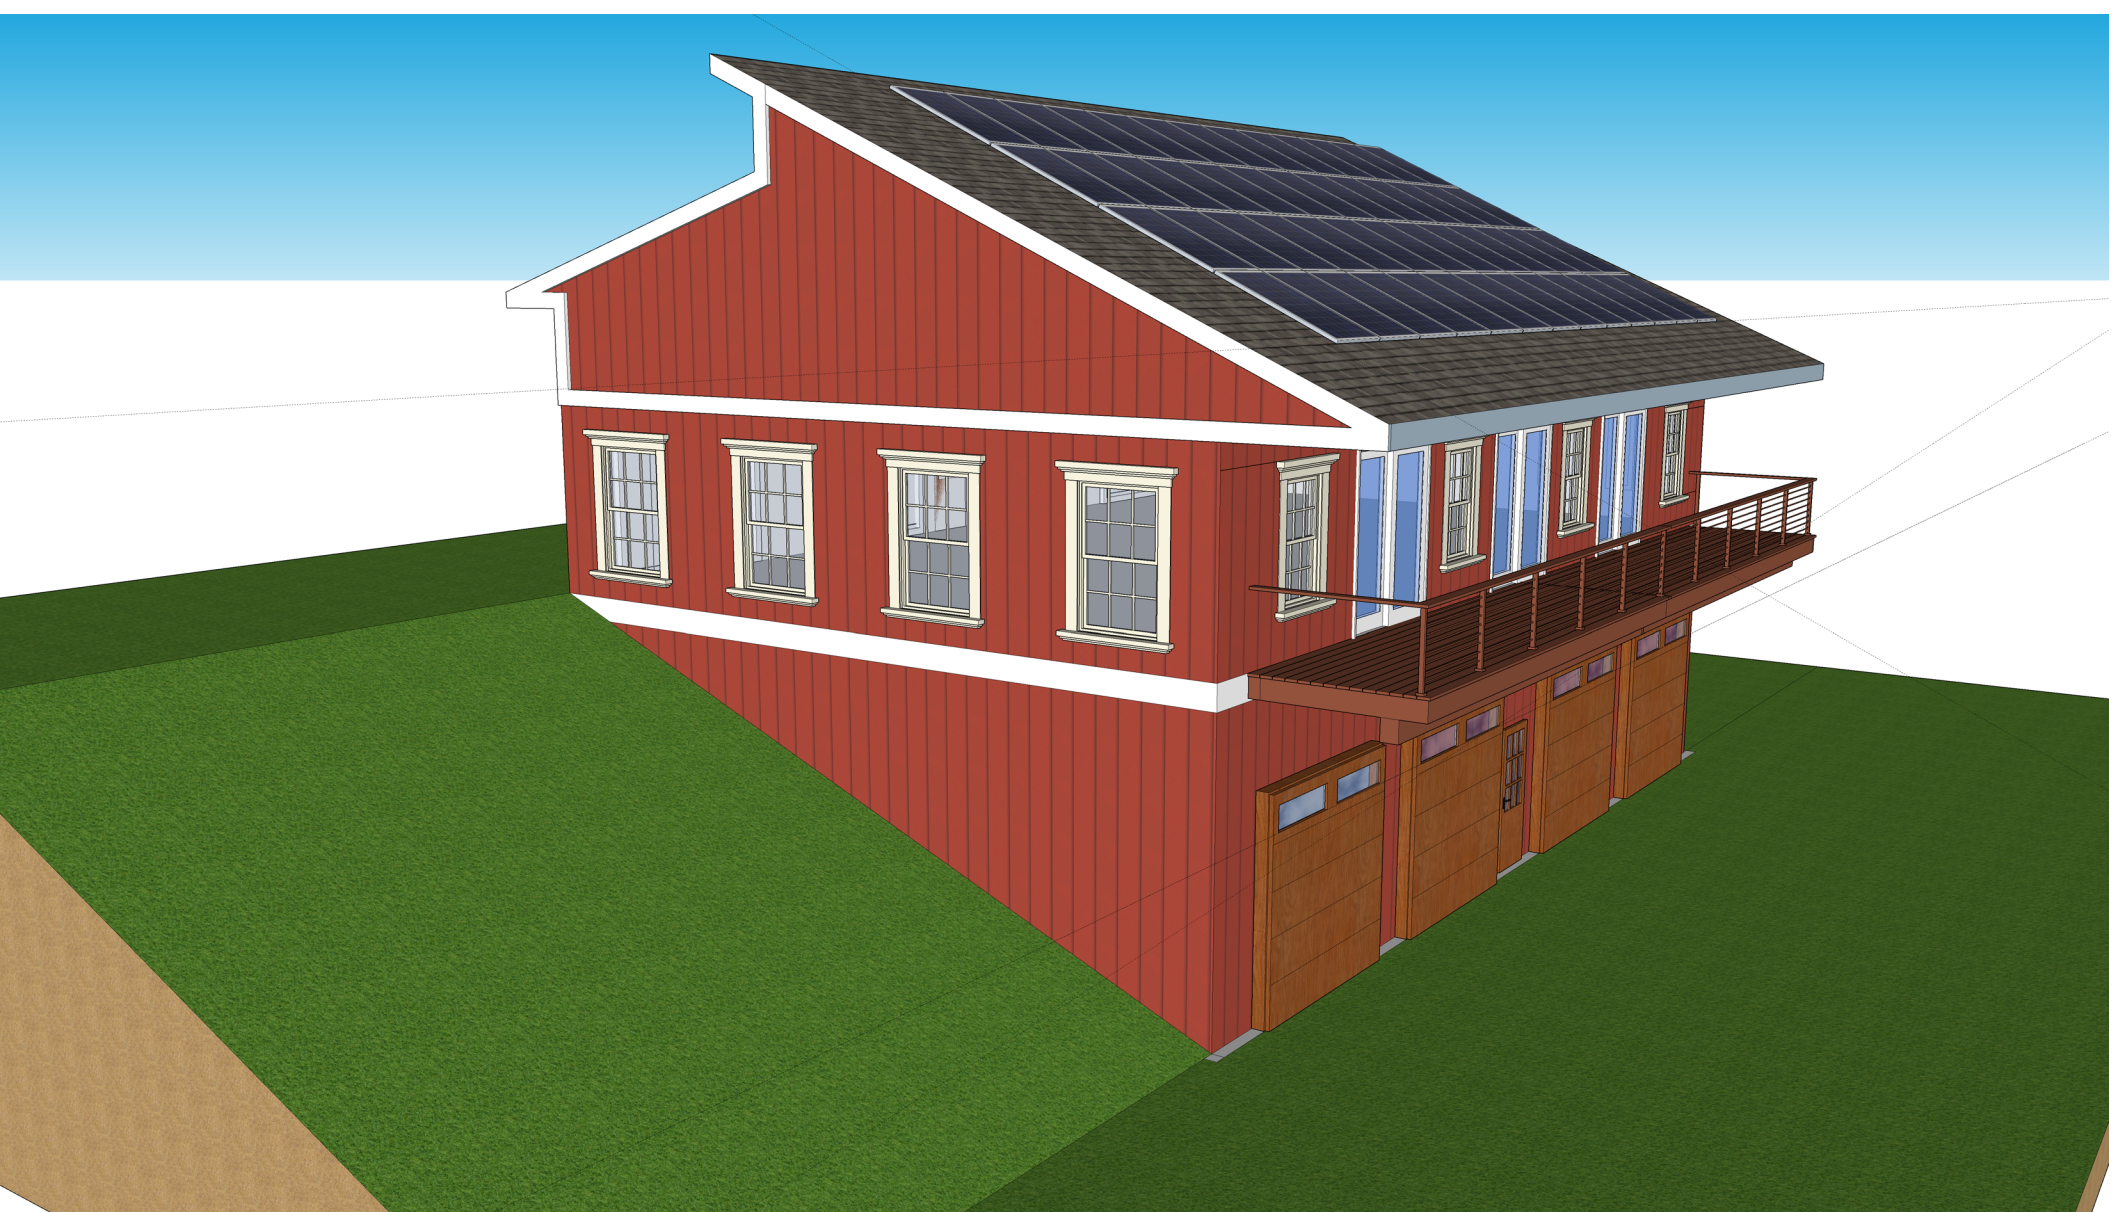


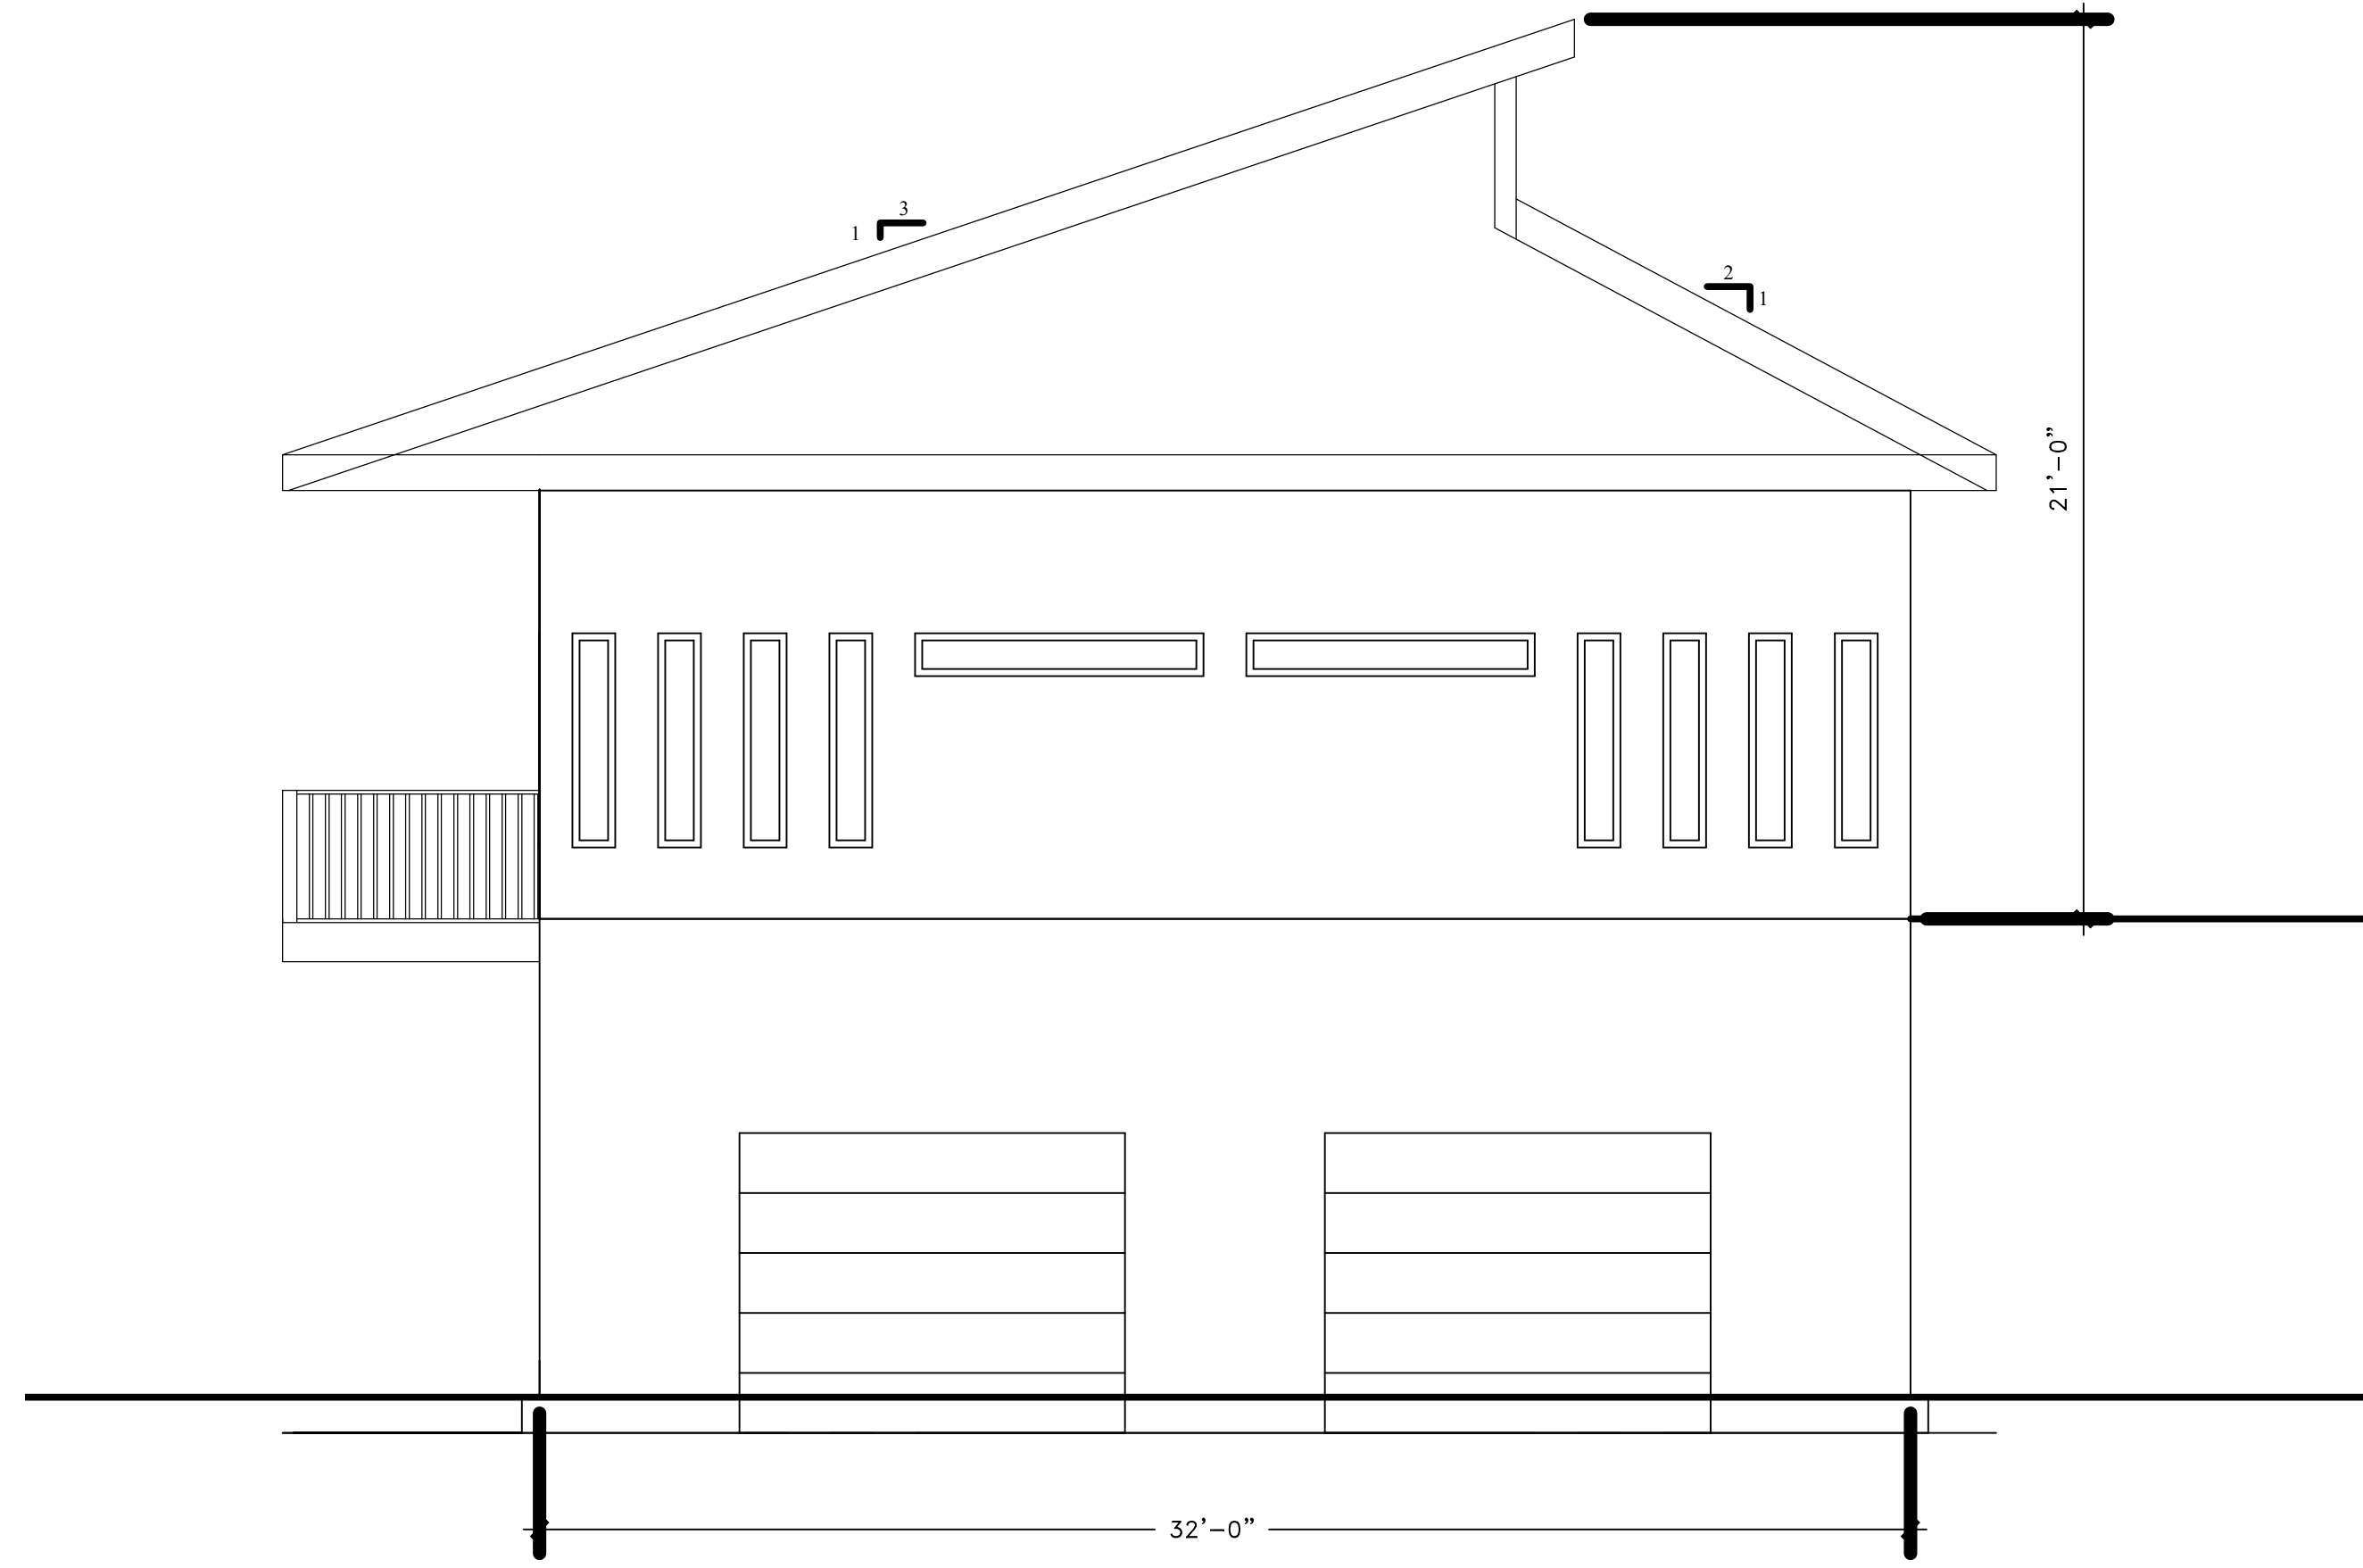


1 LEFT SIDE ELEVATION VIEW
SCALE: 1/4" = 1'-0"

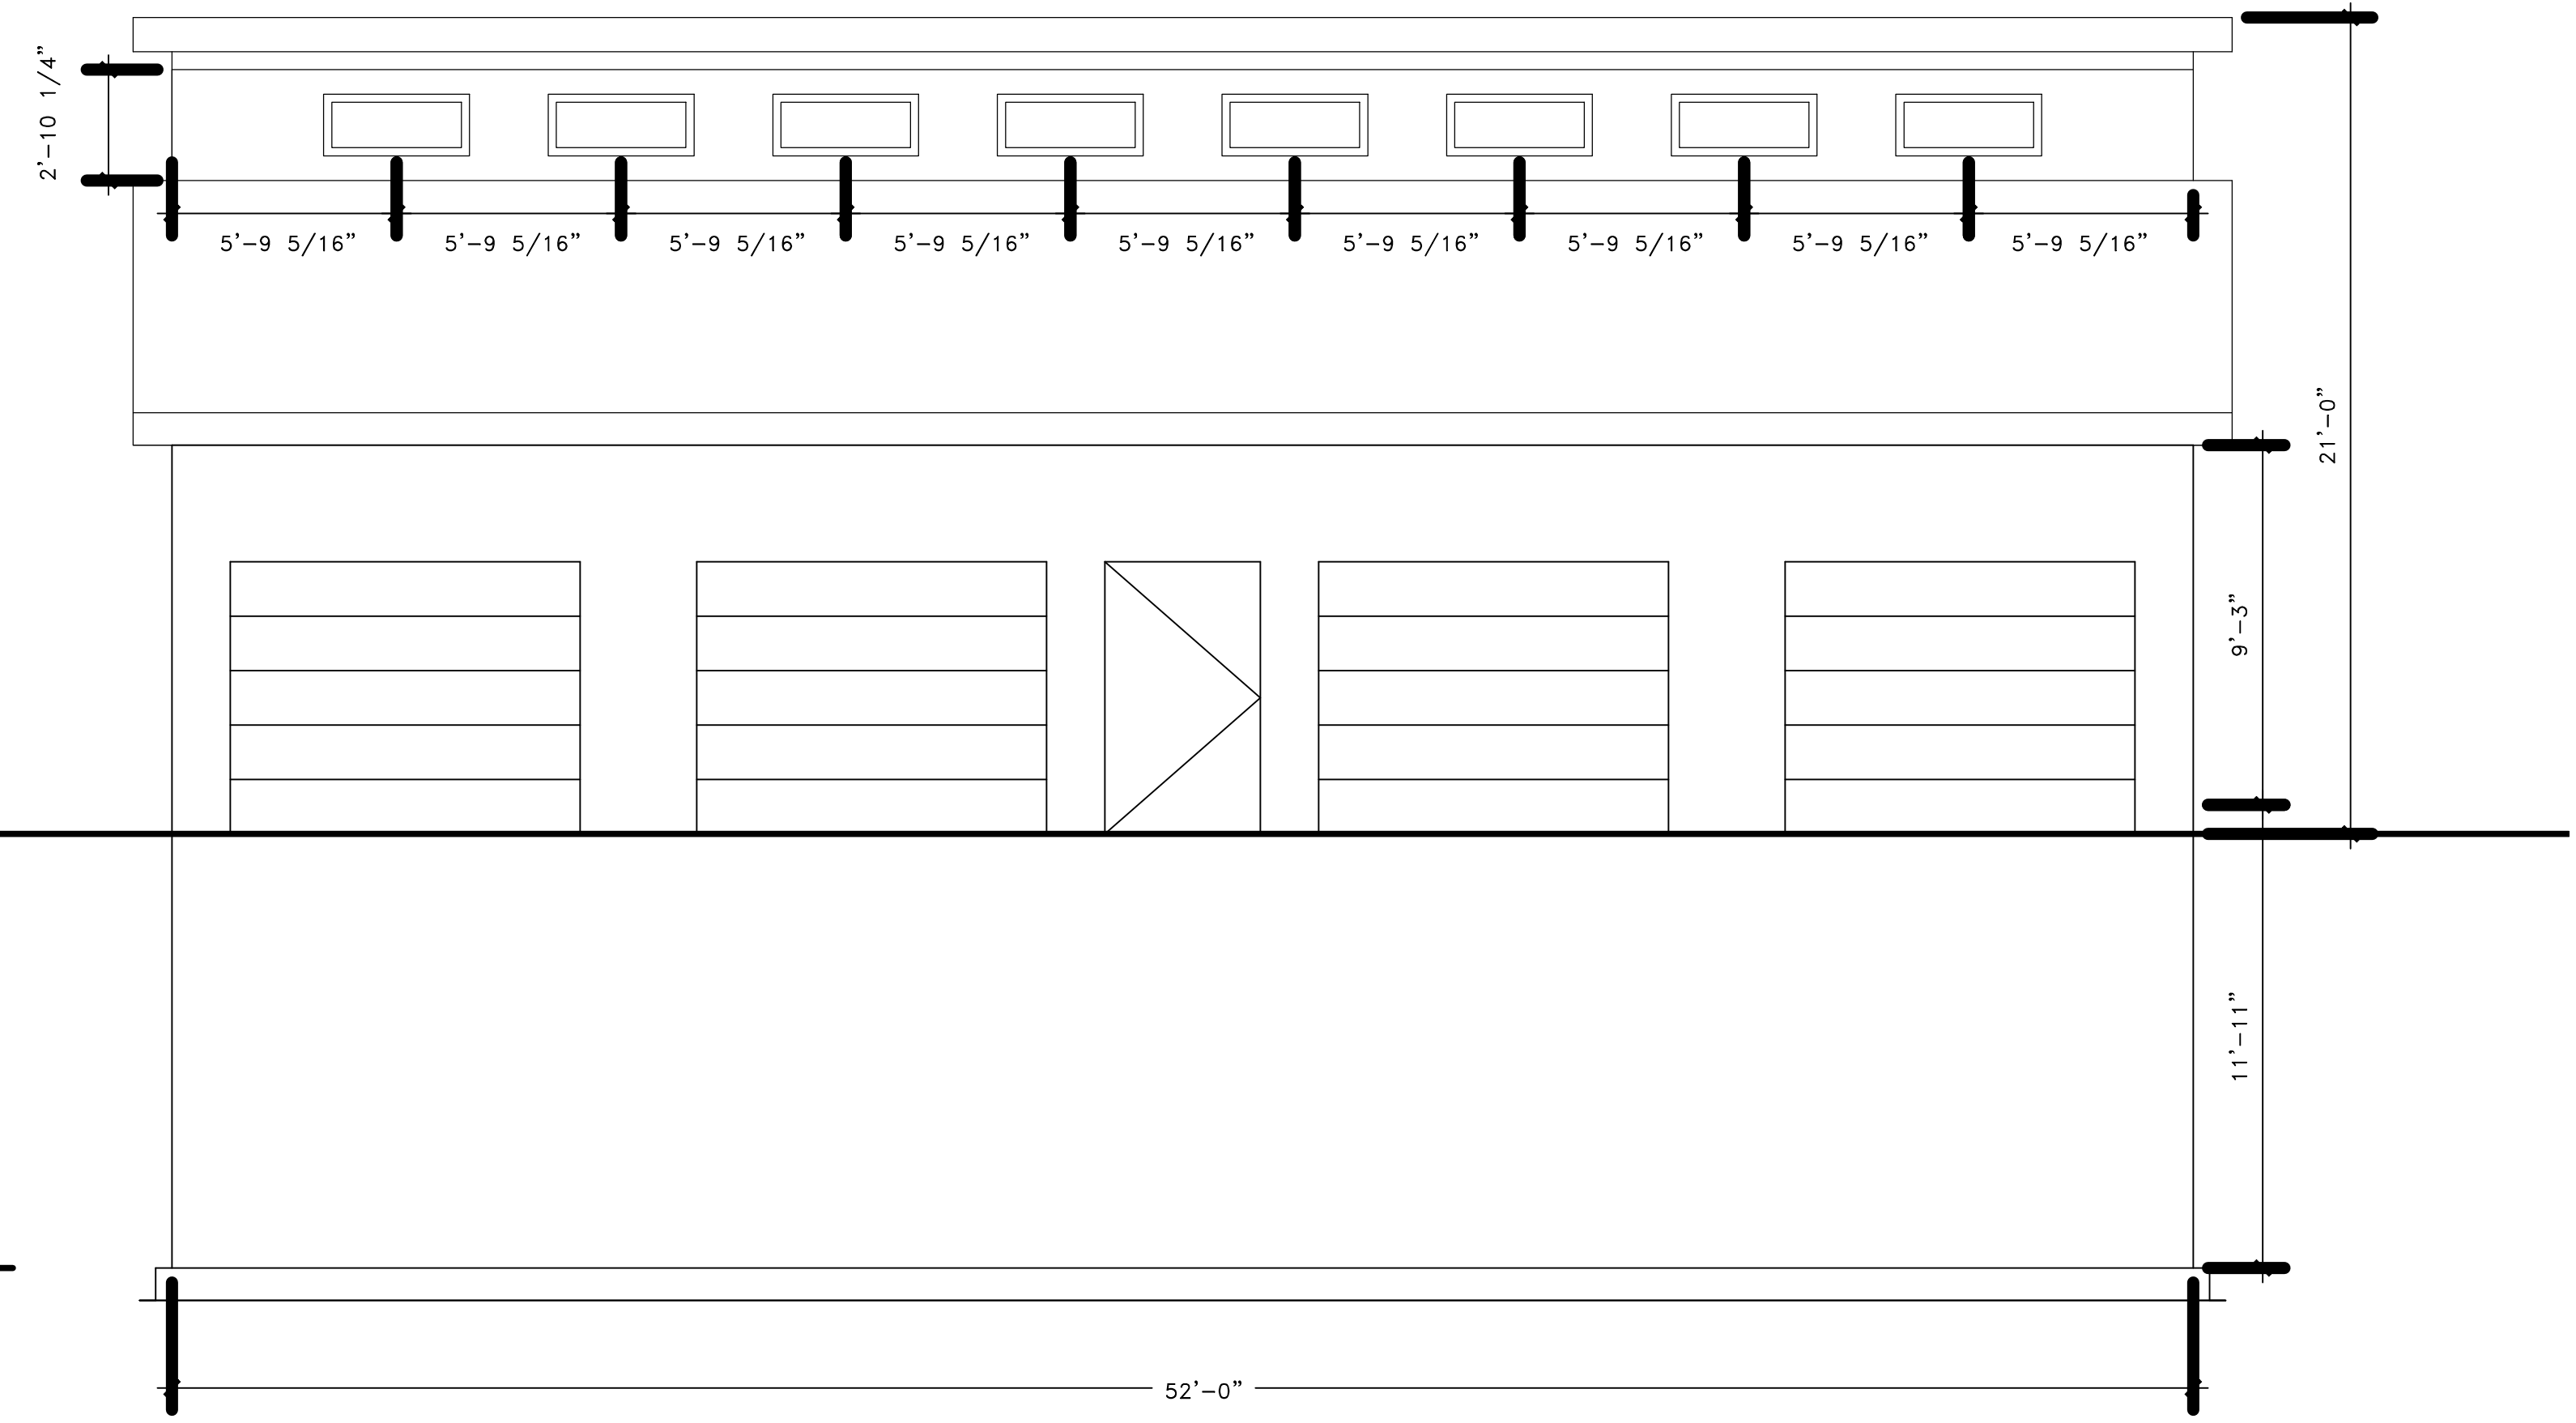

2 FRONT ELEVATION VIEW
SCALE: 1/4" = 1'-0"

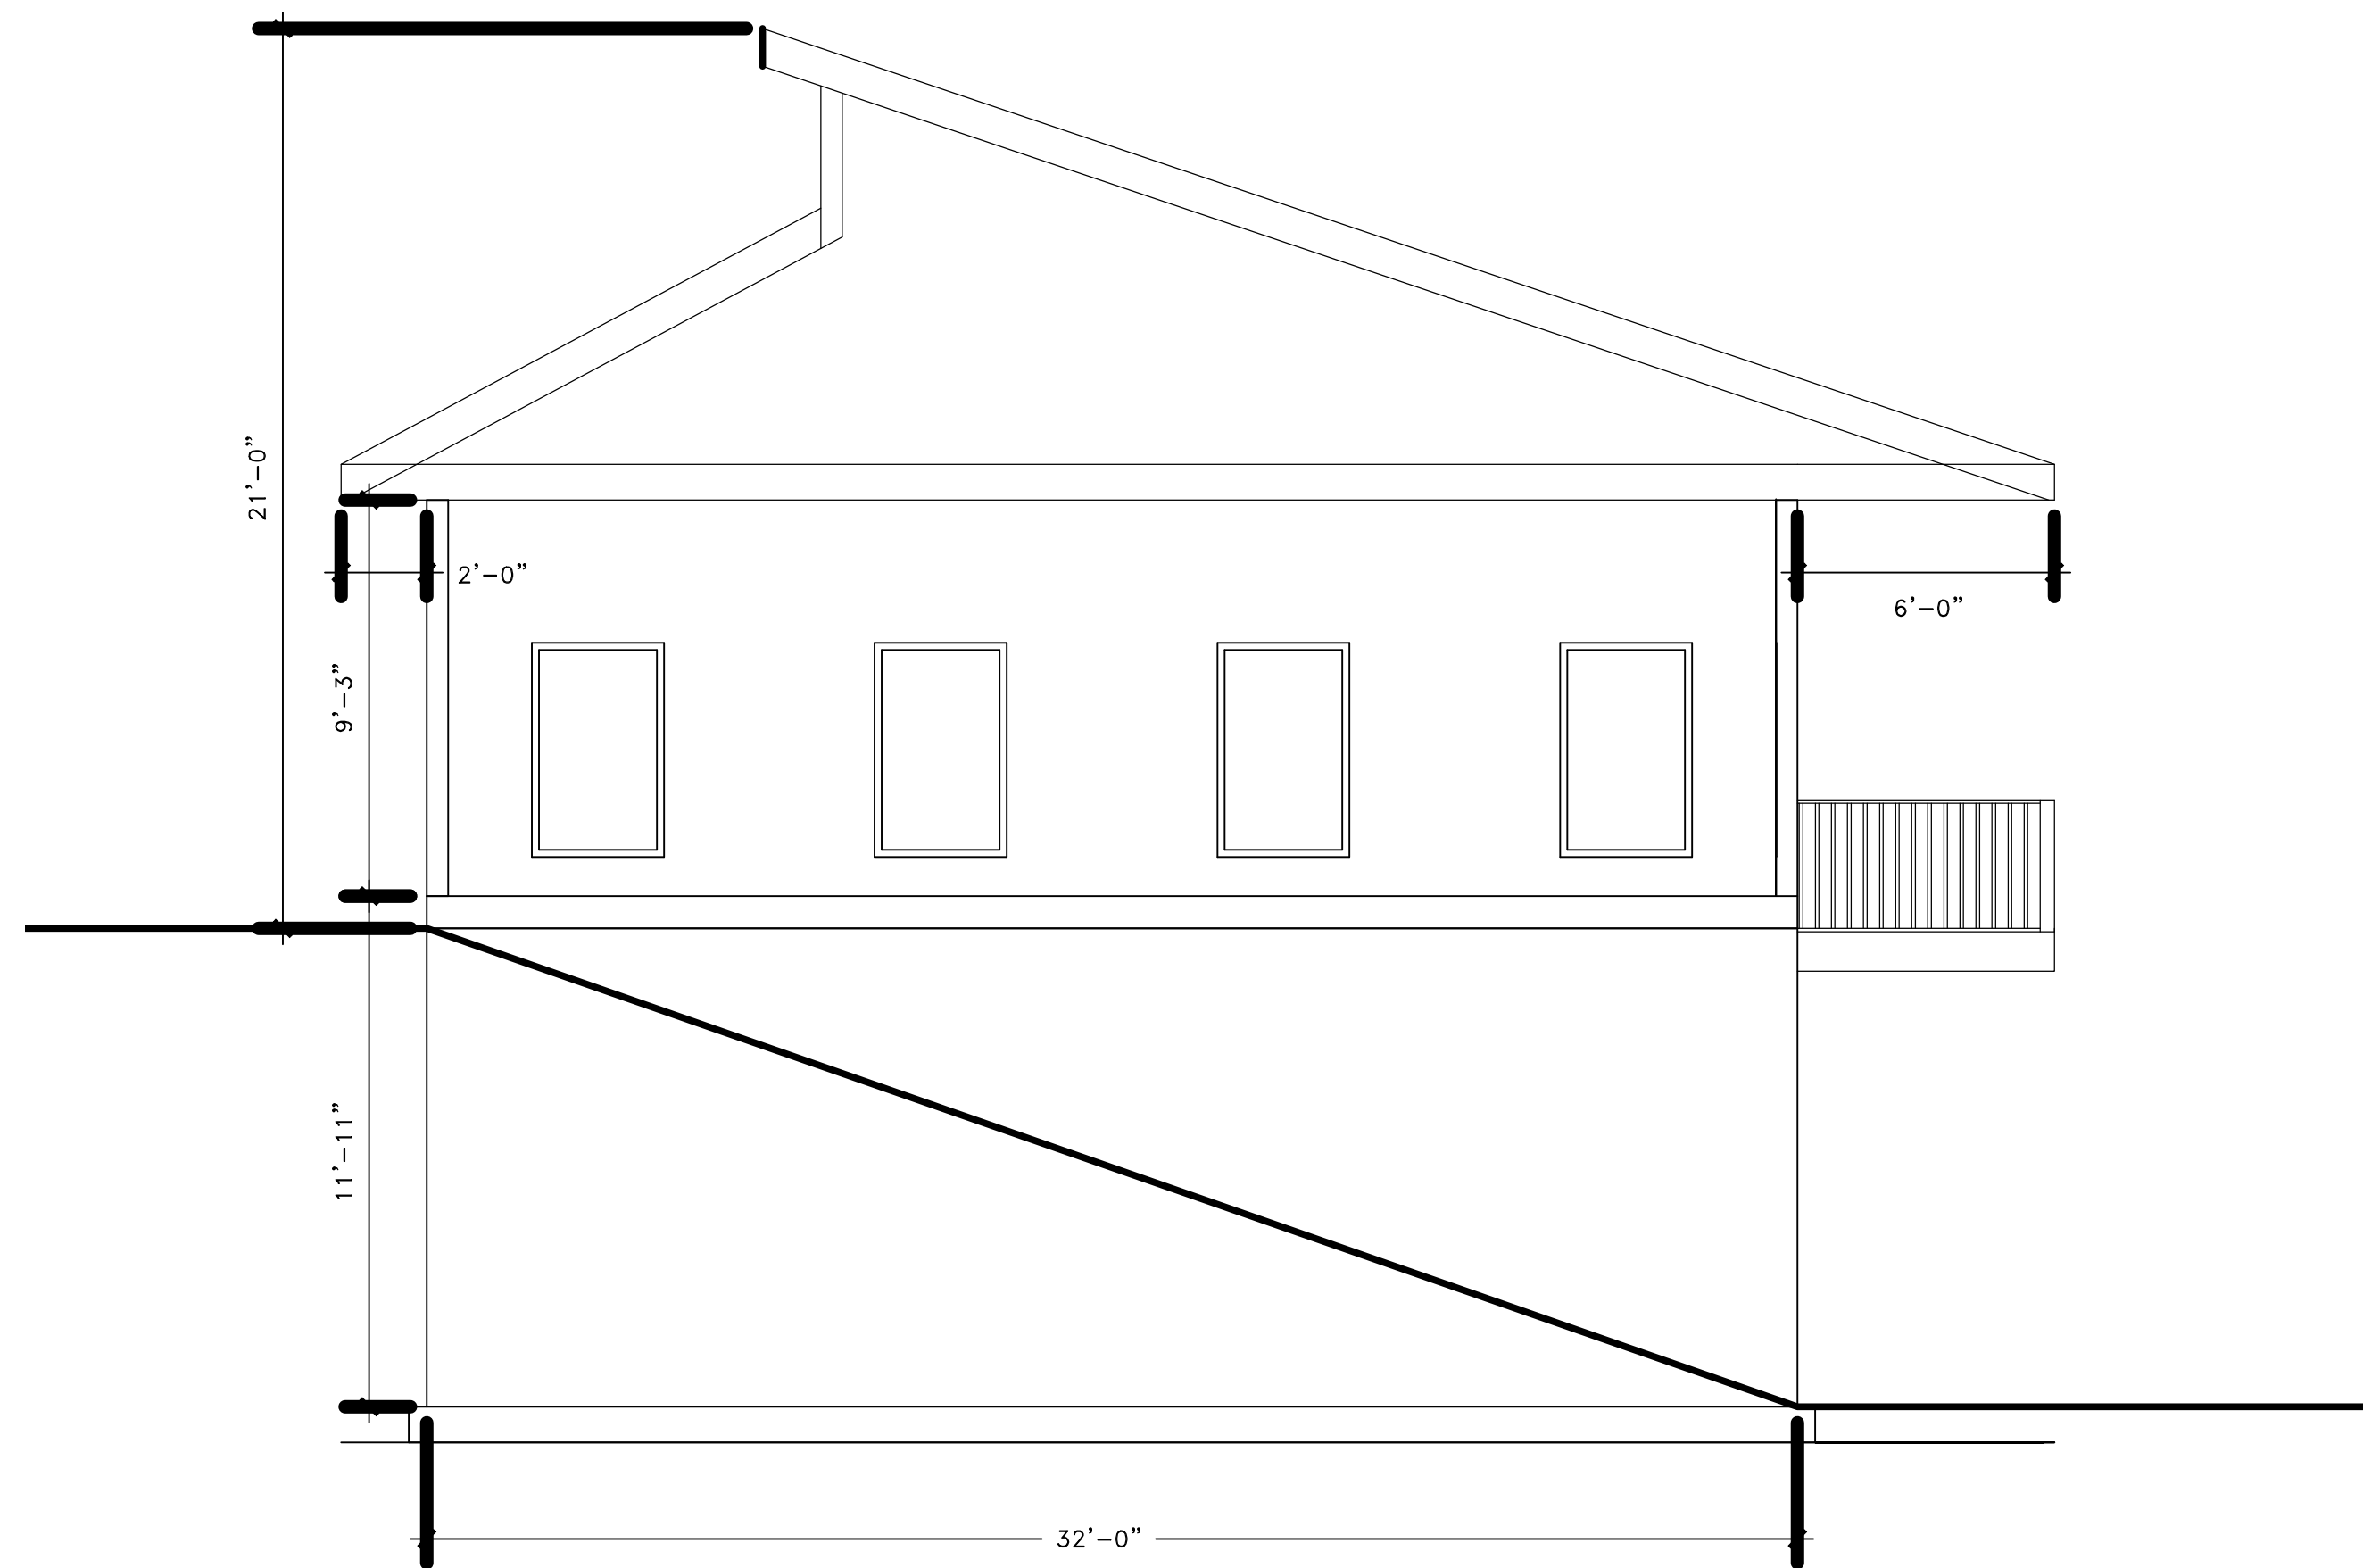

3 RIGHT SIDE ELEVATION VIEW
SCALE: 1/4" = 1'-0"

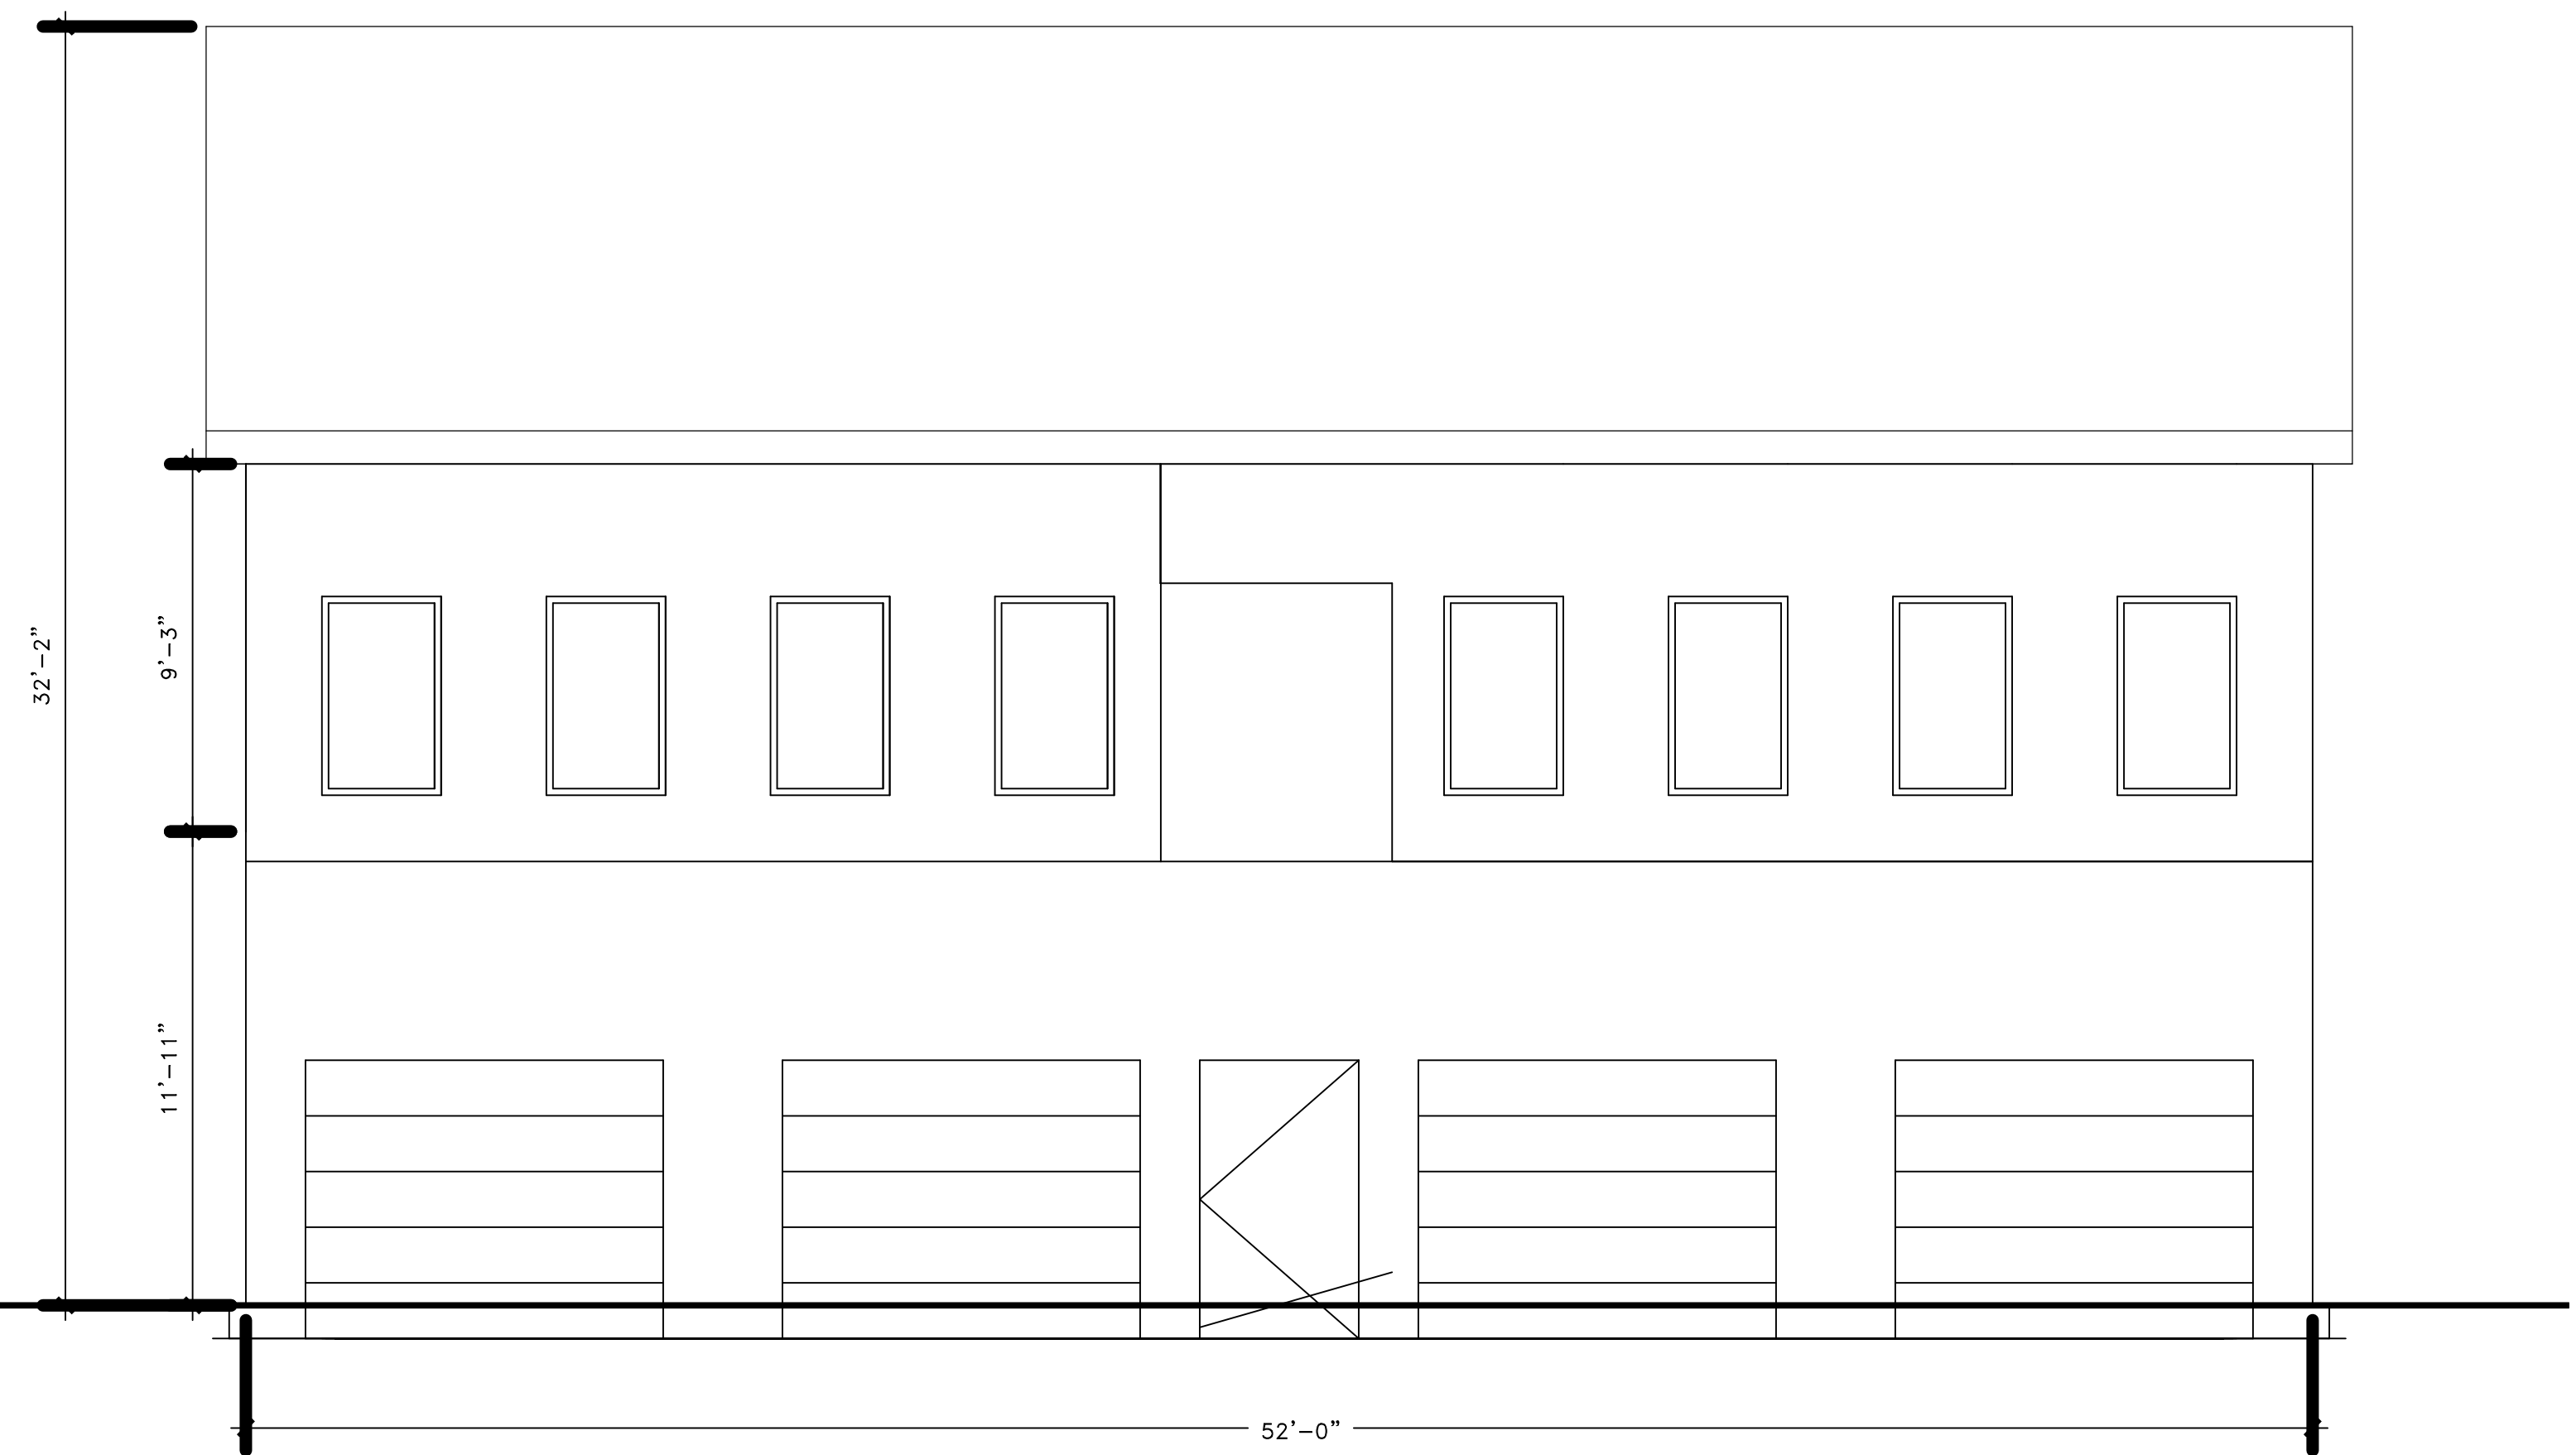

4 BACK ELEVATION VIEW
SCALE: 1/4" = 1'-0"