


\\ndr-602\users\K.Andrade\Desktop\274 Indian Hill Road\274 Indian Hill Road.dwg, 1/11/2023 6:29:27 PM, DWG To PDF.pc3

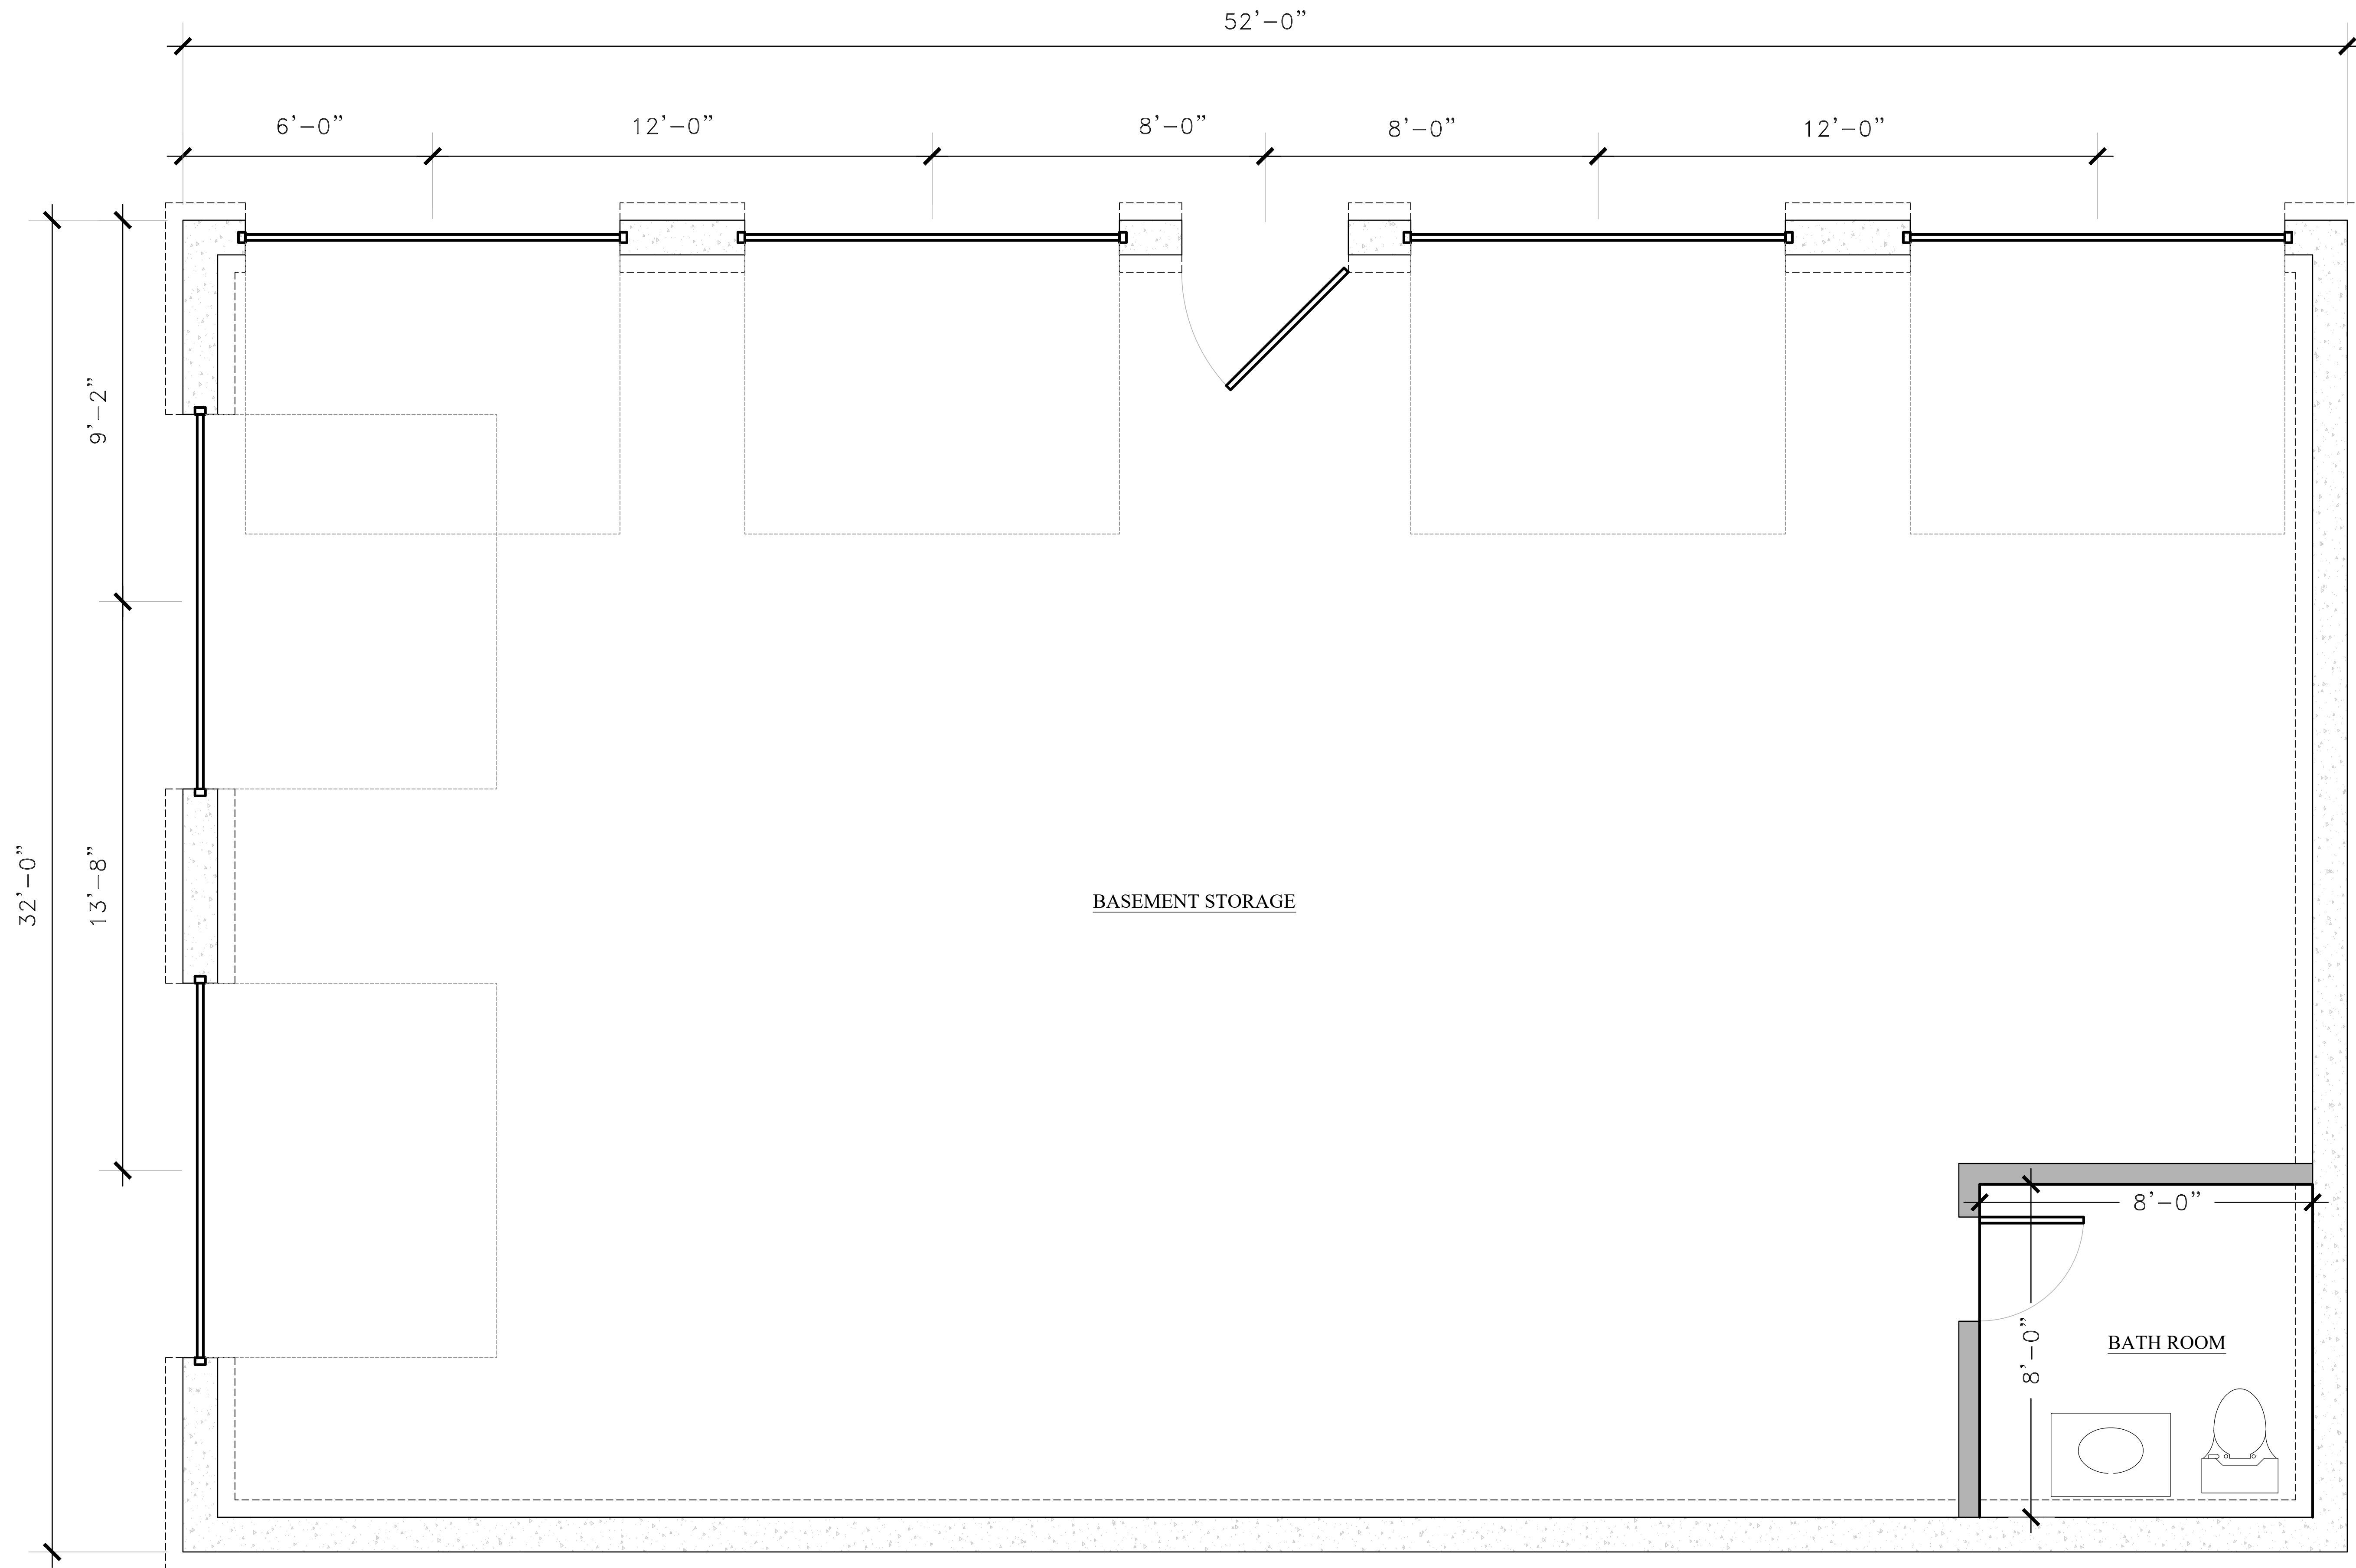

1 FOUNDATION PLAN
SCALE: 1/2" = 1'-0"

"COTTRELL RESIDENCE - BARN PLAN"
274 INDIAN HILL ROAD, WEST TISBURY, MA 02575
ASSESSORS MAP 15 LOT 1


OWNER: CHRISTOPHER COTTRELL
PROJECT LOCATION: 274 INDIAN HILL ROAD
DRAWN BY: CHRISTOPHER ANDRADE

FOUNDATION FLOOR PLAN
SCALE: 1" = 1 1/2"
DATE: JANUARY 11, 2023

SHEET
1
OF 3

ANDRADE
ARCHITECTURE & ENGINEERING
613 SCHOOL STREET
NORTH DIGHTON, MASSACHUSETTS 02764

\\share-c03\users\c\andrade\1\desktop\274 Indian Hill Road\274 Indian Hill Road.dwg, 1/11/2023 6:35:51 PM, DWG To PDF.pc3

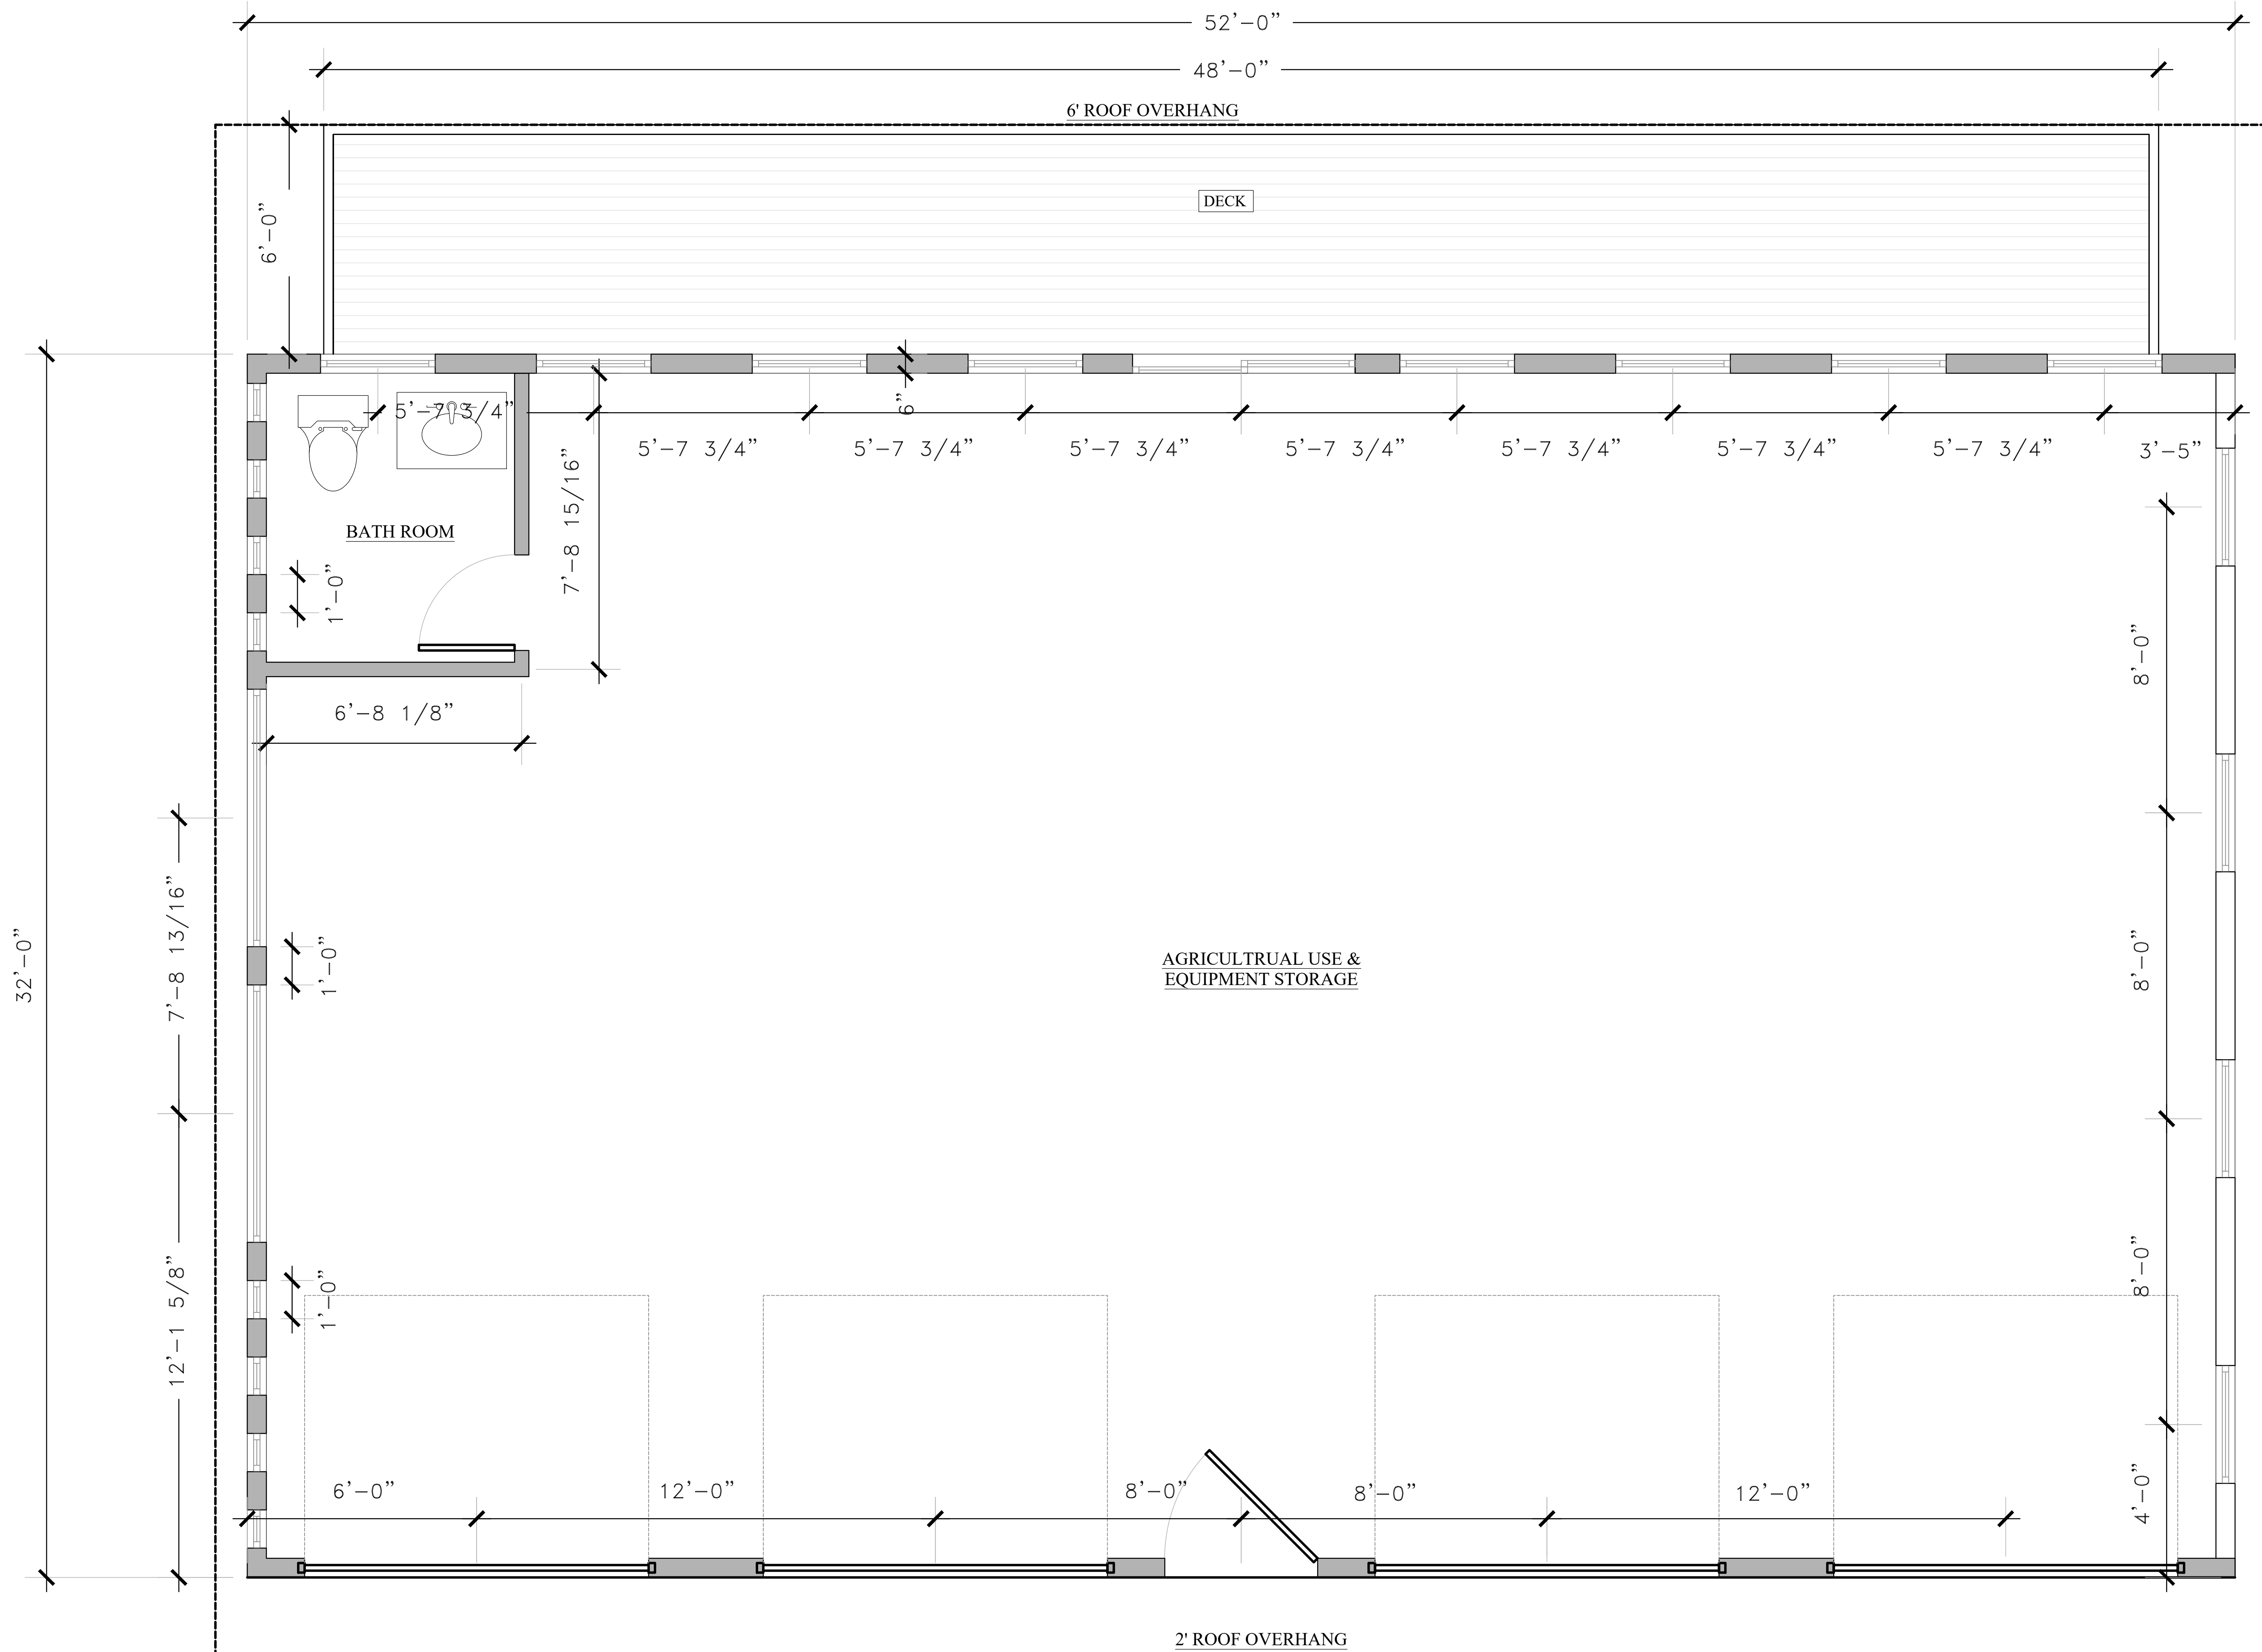

1 FIRST FLOOR PLAN
SCALE: 1/2" = 1'-0"


ANDRADE
ARCHITECTURE & ENGINEERING
613 SCHOOL STREET
NORTH DIGHTON, MASSACHUSETTS 02764

"COTTRELL RESIDENCE - BARN PLAN"
274 INDIAN HILL ROAD, WEST TISBURY, MA 02575
ASSESSORS MAP 15 LOT 1


OWNER: CHRISTOPHER COTTRELL
PROJECT LOCATION: 274 INDIAN HILL ROAD
DRAWN BY: CHRISTOPHER ANDRADE

FIRST FLOOR PLAN
SCALE: 1" = 1/2"
DATE: JANUARY 11, 2023


SHEET
2
OF 3

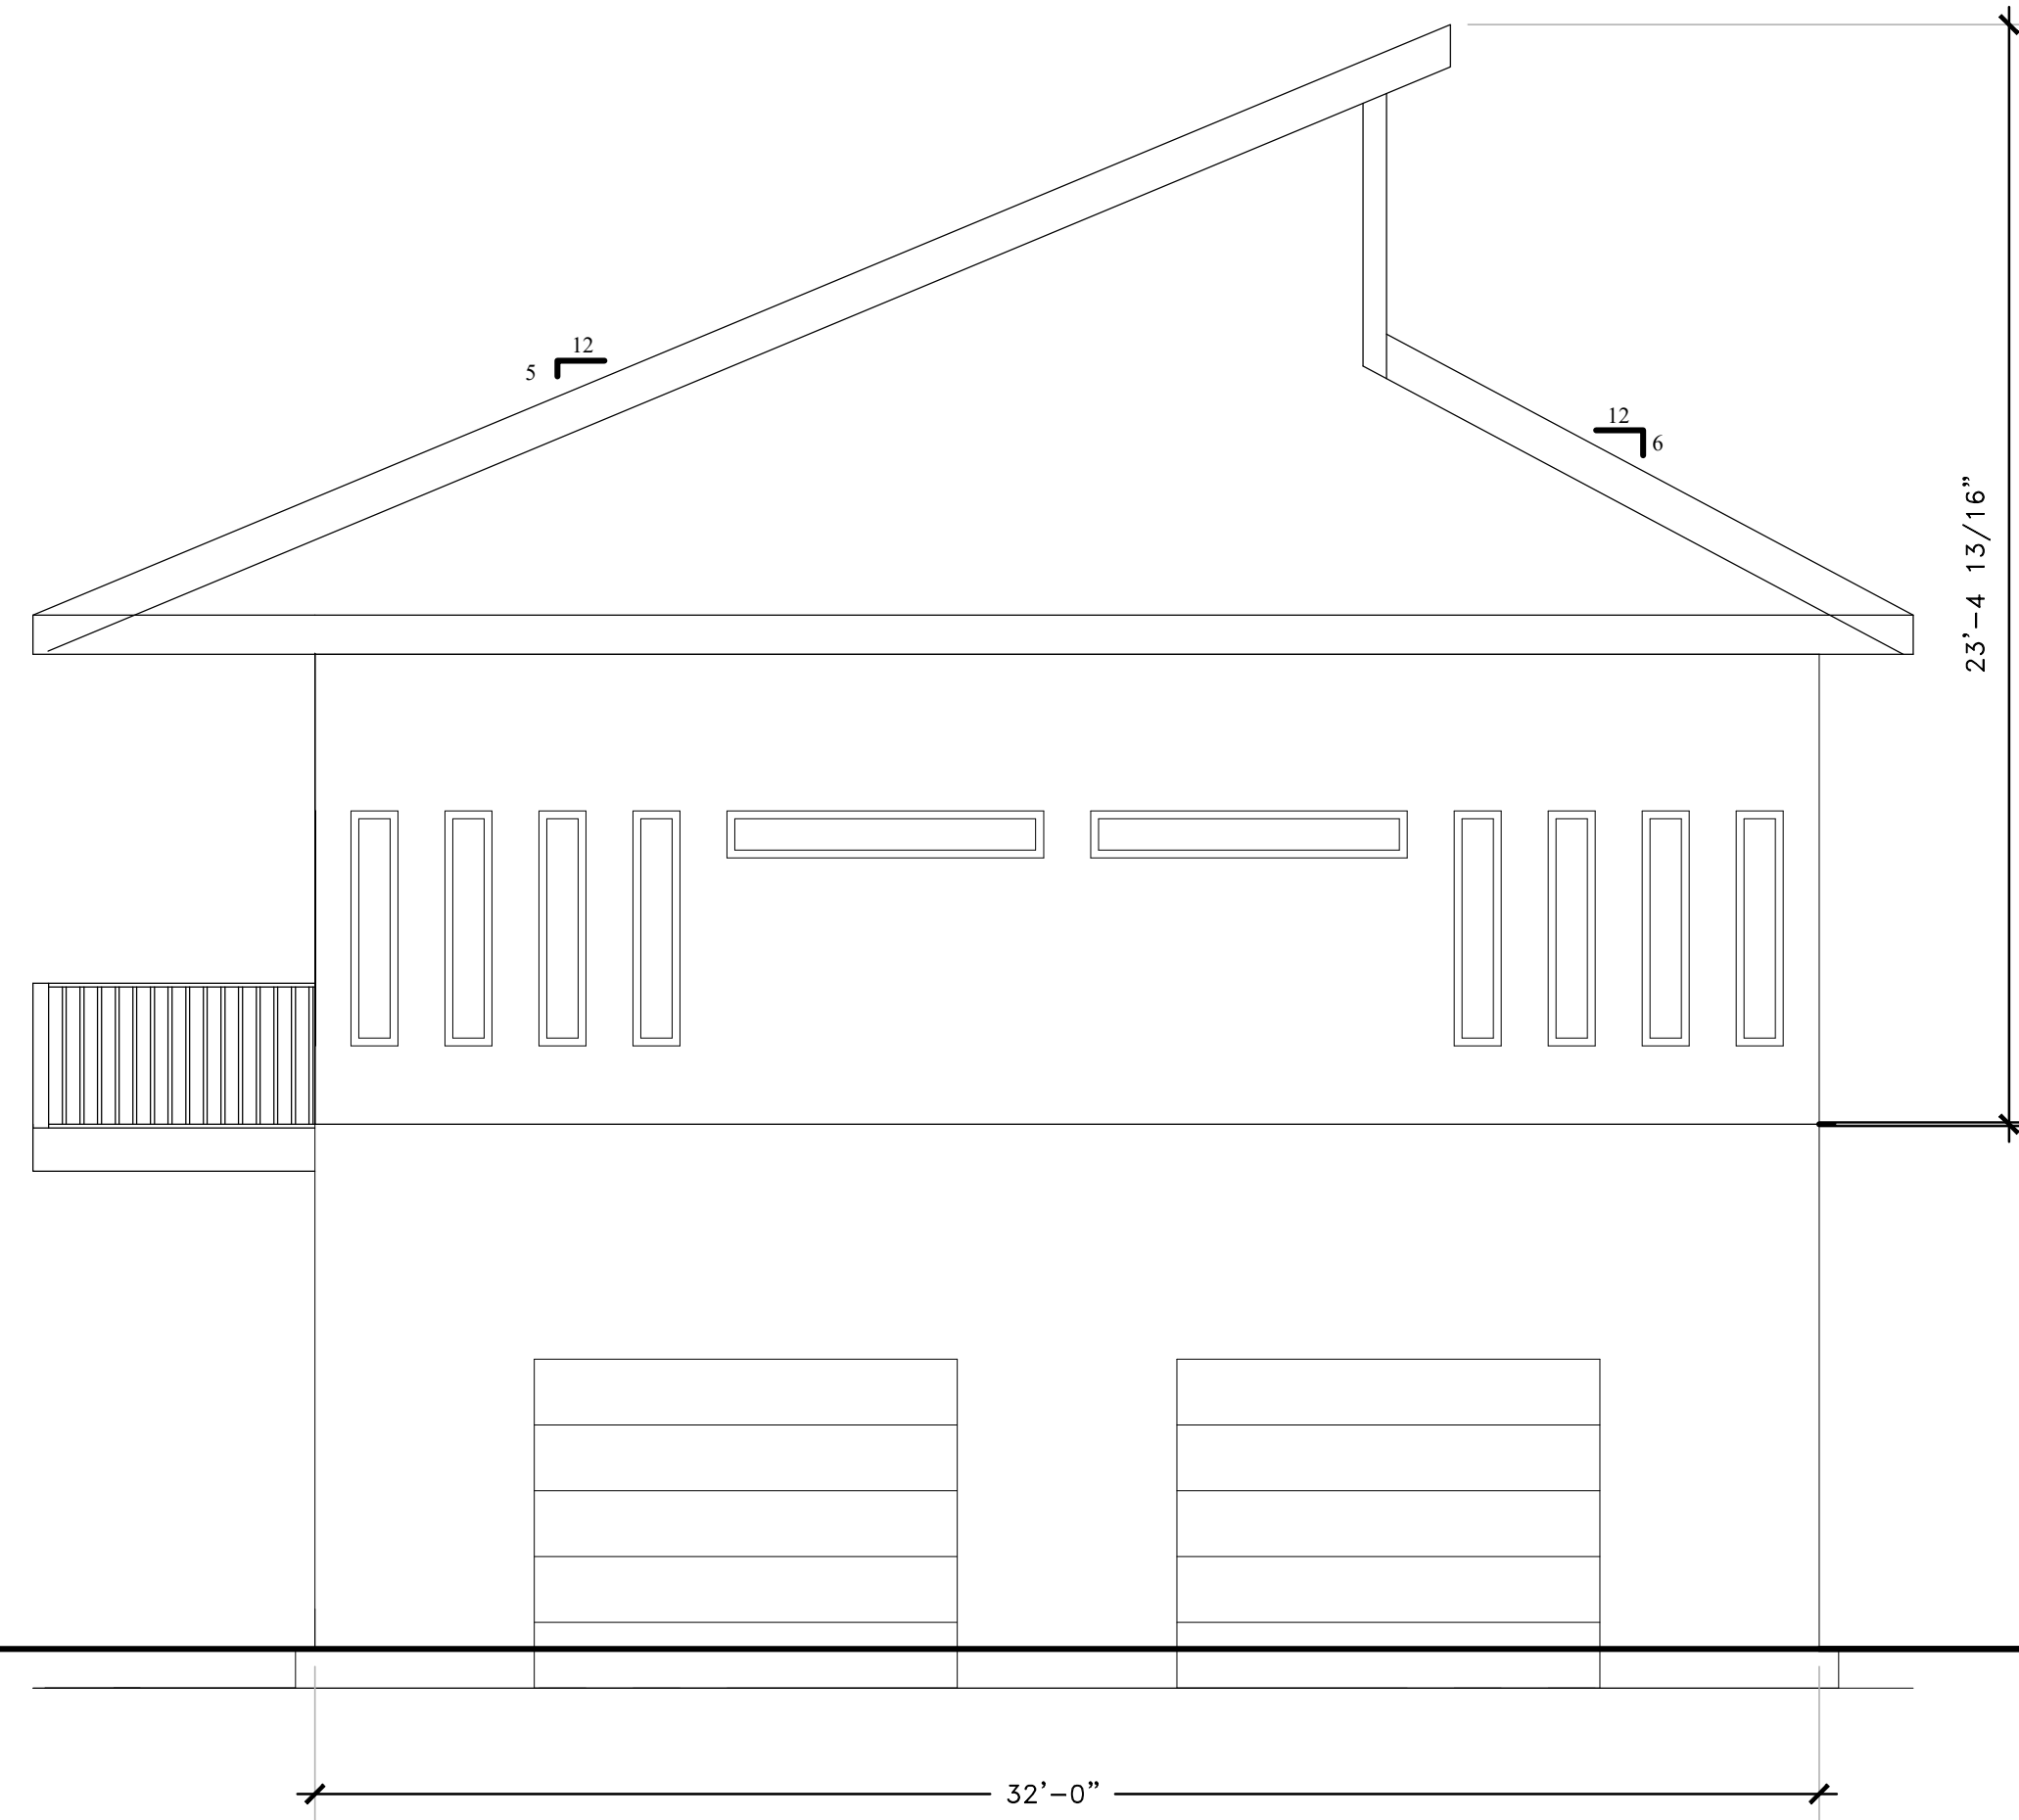


1 LEFT SIDE ELEVATION VIEW
SCALE: 1/4" = 1'-0"

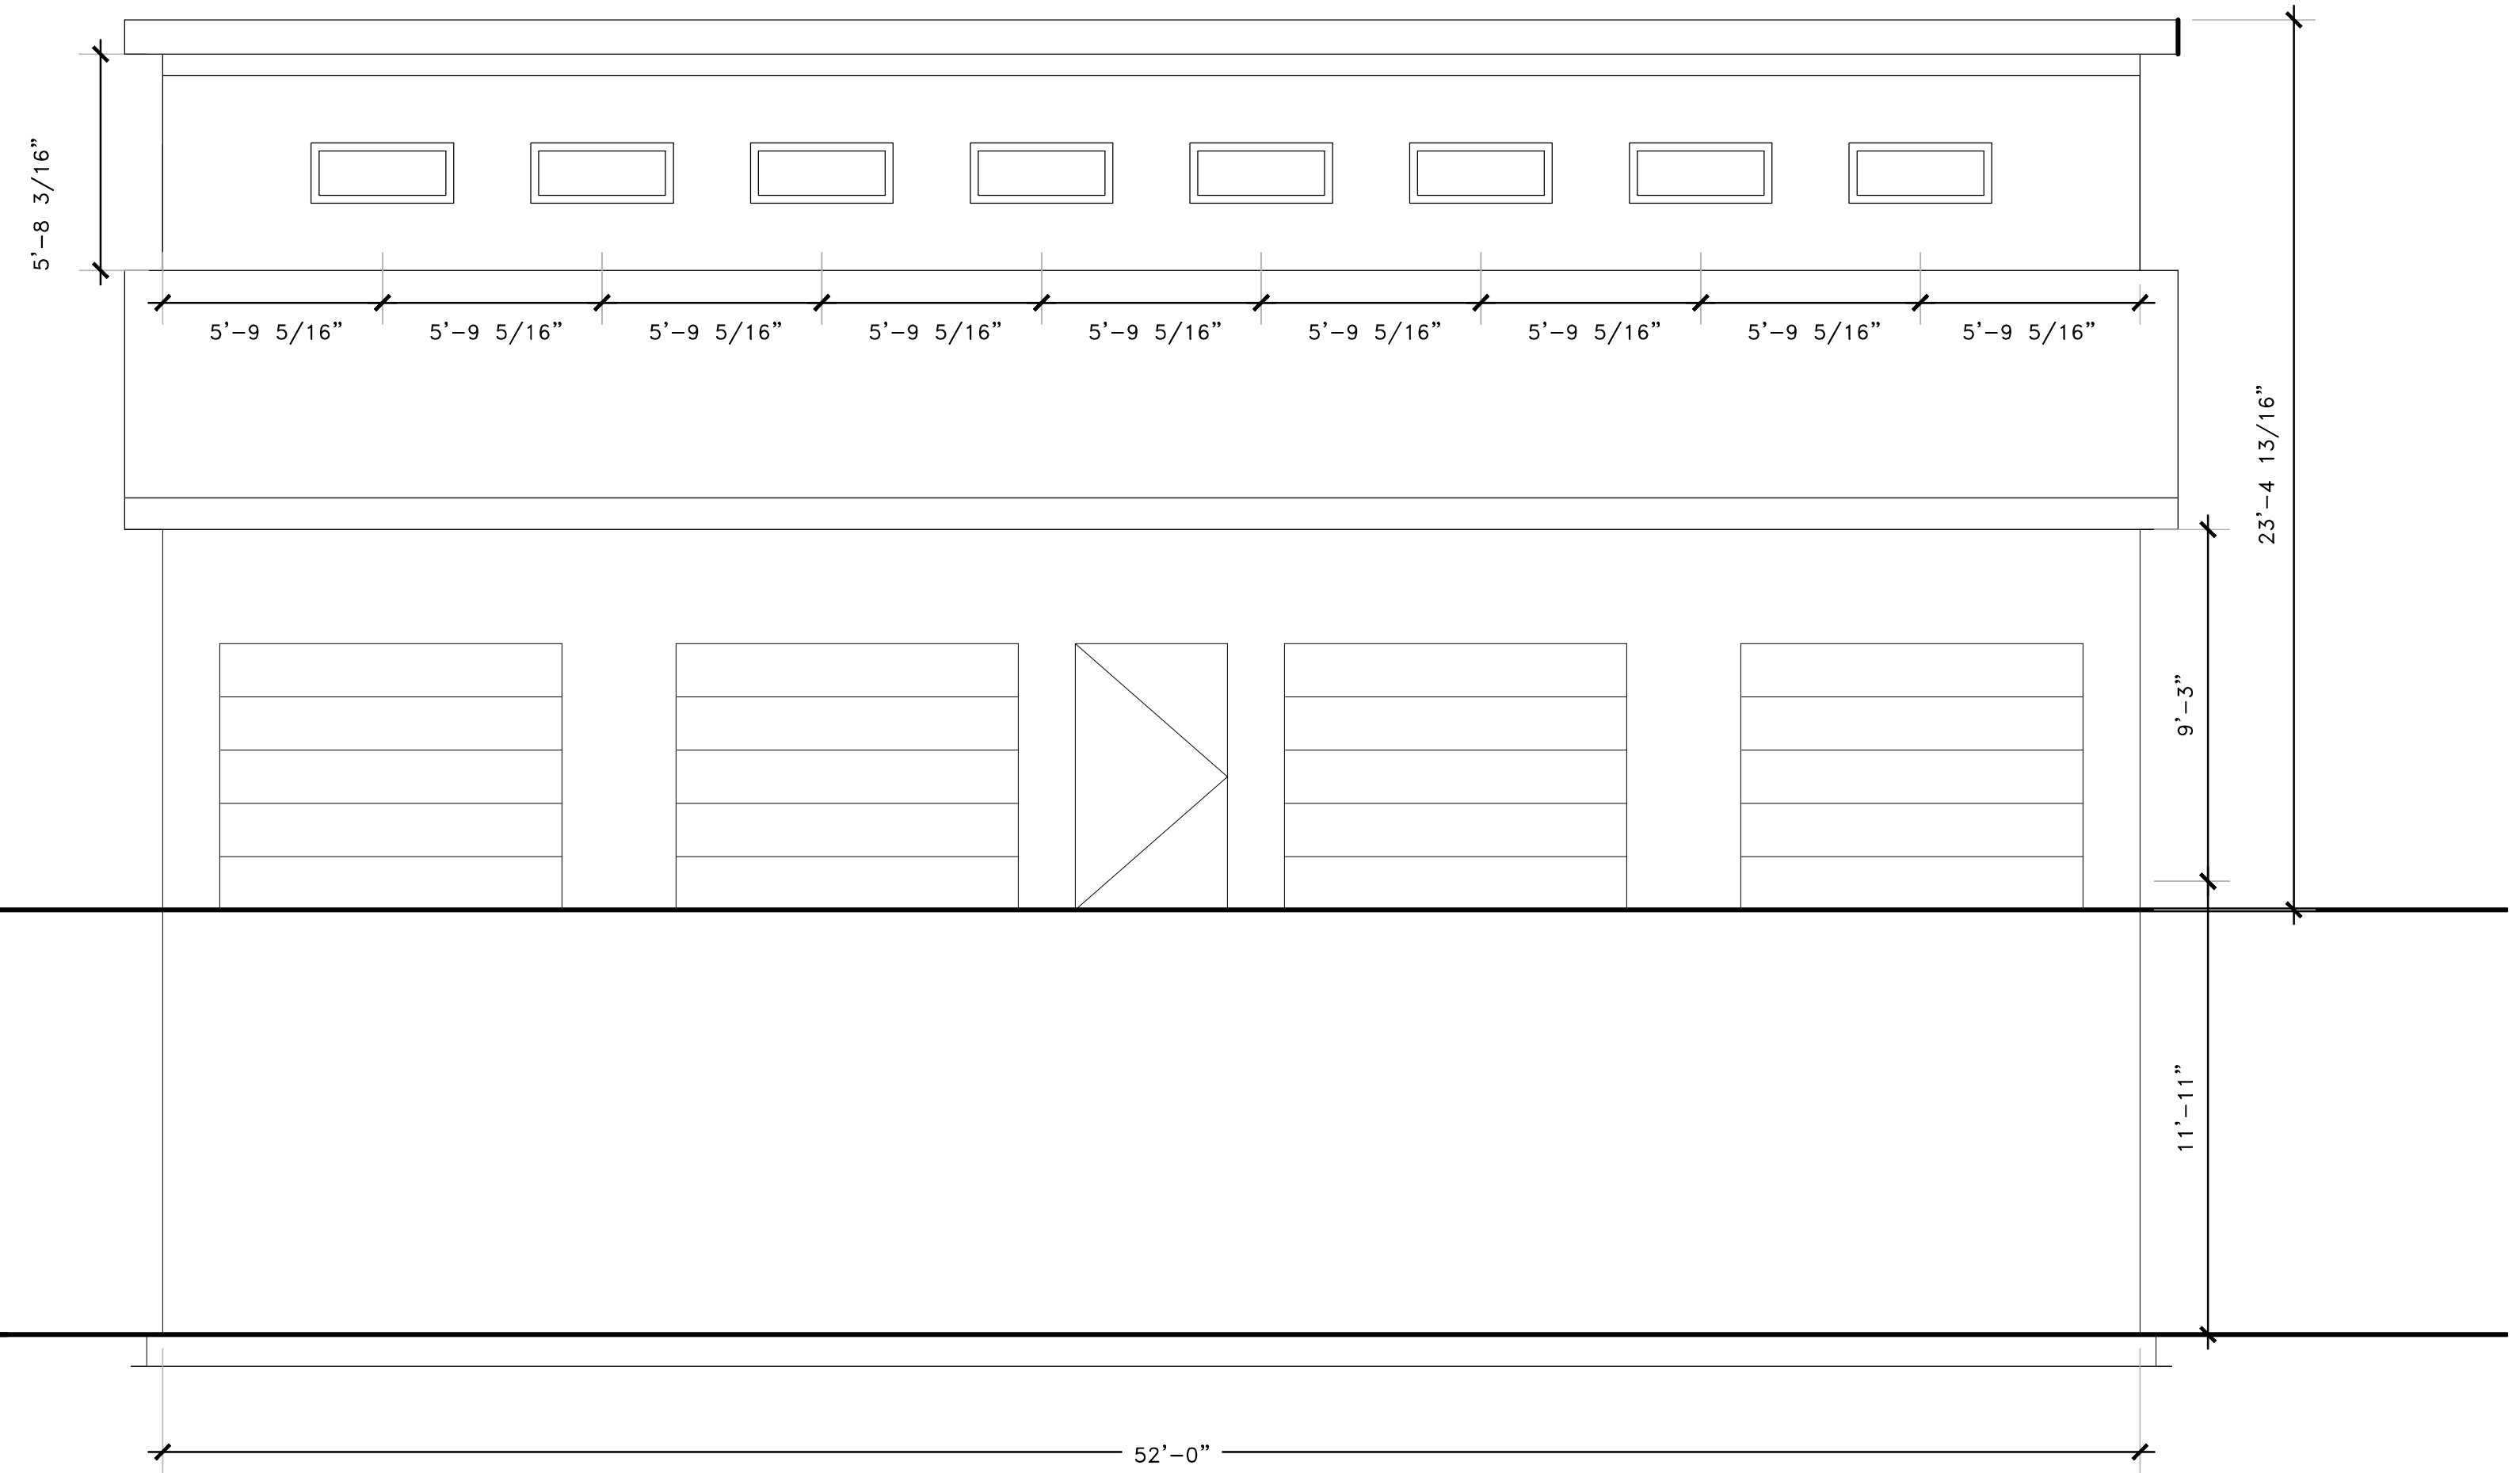

2 FRONT ELEVATION VIEW
SCALE: 1/4" = 1'-0"

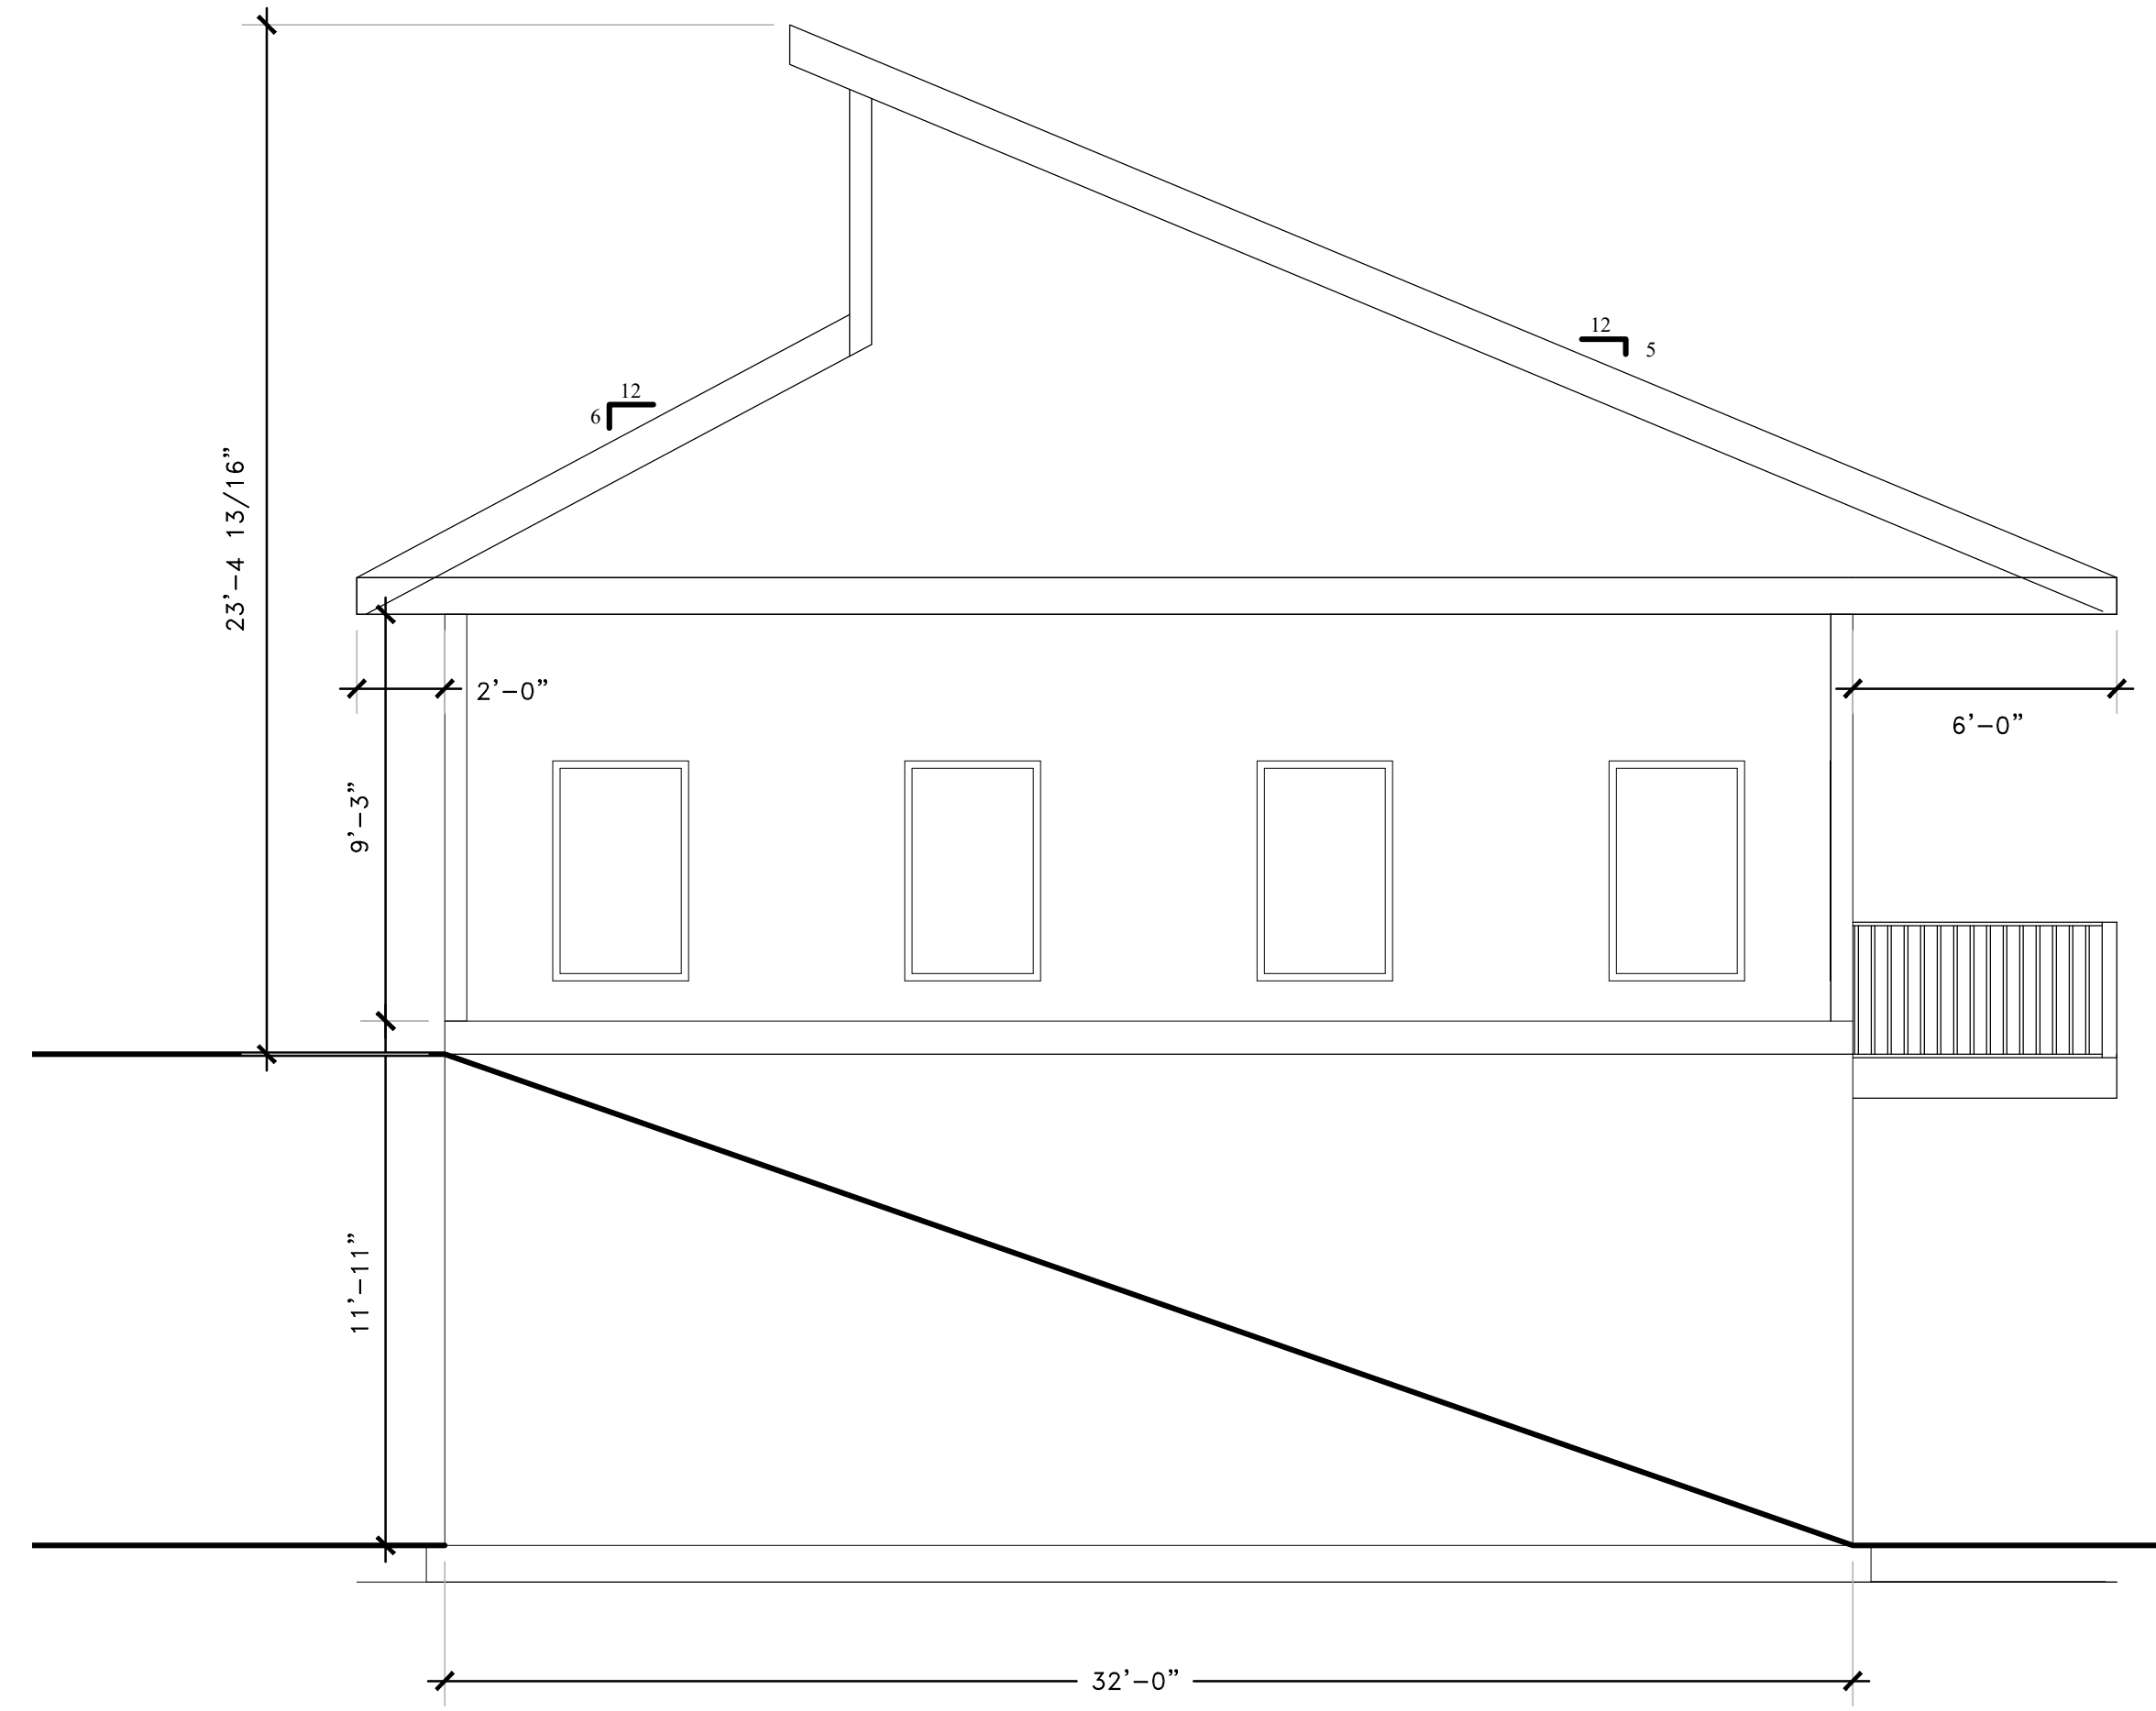

3 RIGHT SIDE ELEVATION VIEW
SCALE: 1/4" = 1'-0"

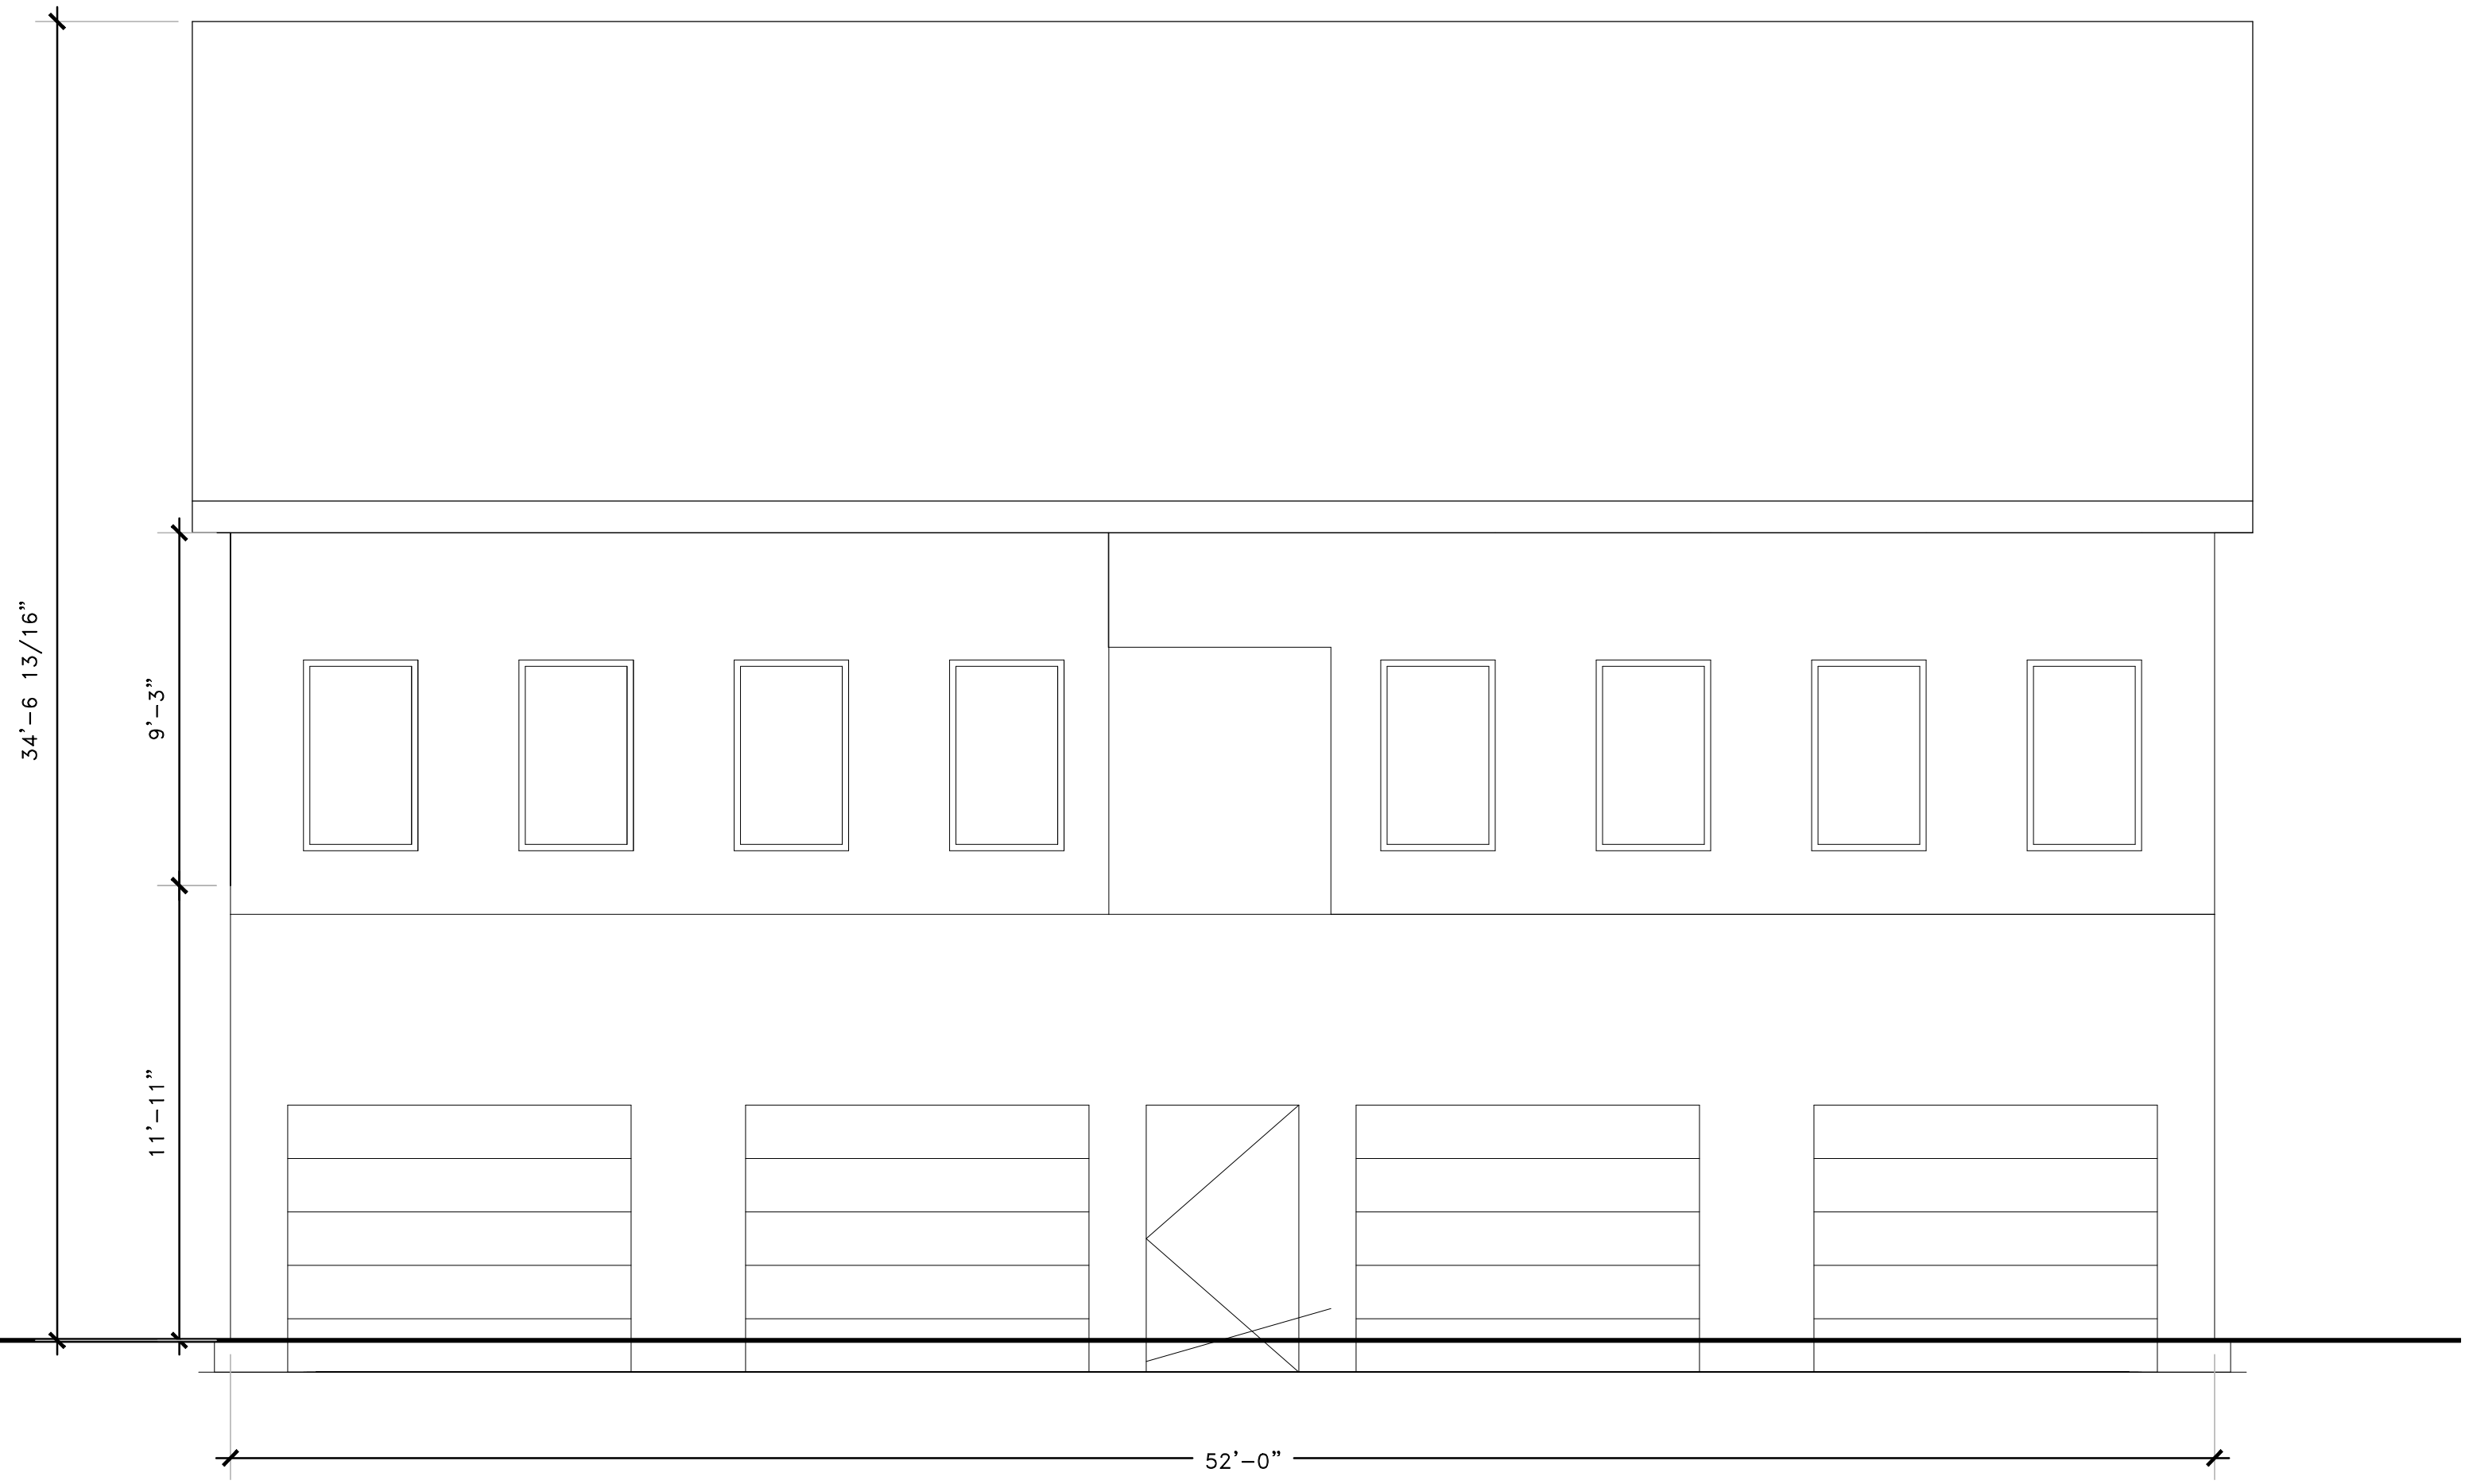

4 BACK ELEVATION VIEW
SCALE: 1/4" = 1'-0"

ANDRADE
ARCHITECTURE & ENGINEERING
613 SCHOOL STREET
NORTH DIGHTON, MASSACHUSETTS 02764

"COTTRELL RESIDENCE - BARN PLAN"
274 INDIAN HILL ROAD, WEST TISBURY, MA 02575
ASSESSORS MAP 15 LOT 1

OWNER: CHRISTOPHER COTTRELL
PROJECT LOCATION: 274 INDIAN HILL ROAD
DRAWN BY: CHRISTOPHER ANDRADE

ELEVATION VIEWS
SCALE: 1" = 1 1/2"
DATE: JANUARY 11, 2023

SHEET
3
OF 3

V:\site-ecb\users\candrade\1\2023\274 Indian Hill Road\274 Indian Hill Road.dwg, 1/11/2023 6:30:12 PM, DWG To PDF.pc3