

DRIVEWAY

MAINTENANCE

20 FT

20 FT

WINDOW

WINDOW

studio/office


12 FT


Half
Bath

10 FT

Roof covered
outdoor
area

WINDOW
5 FT

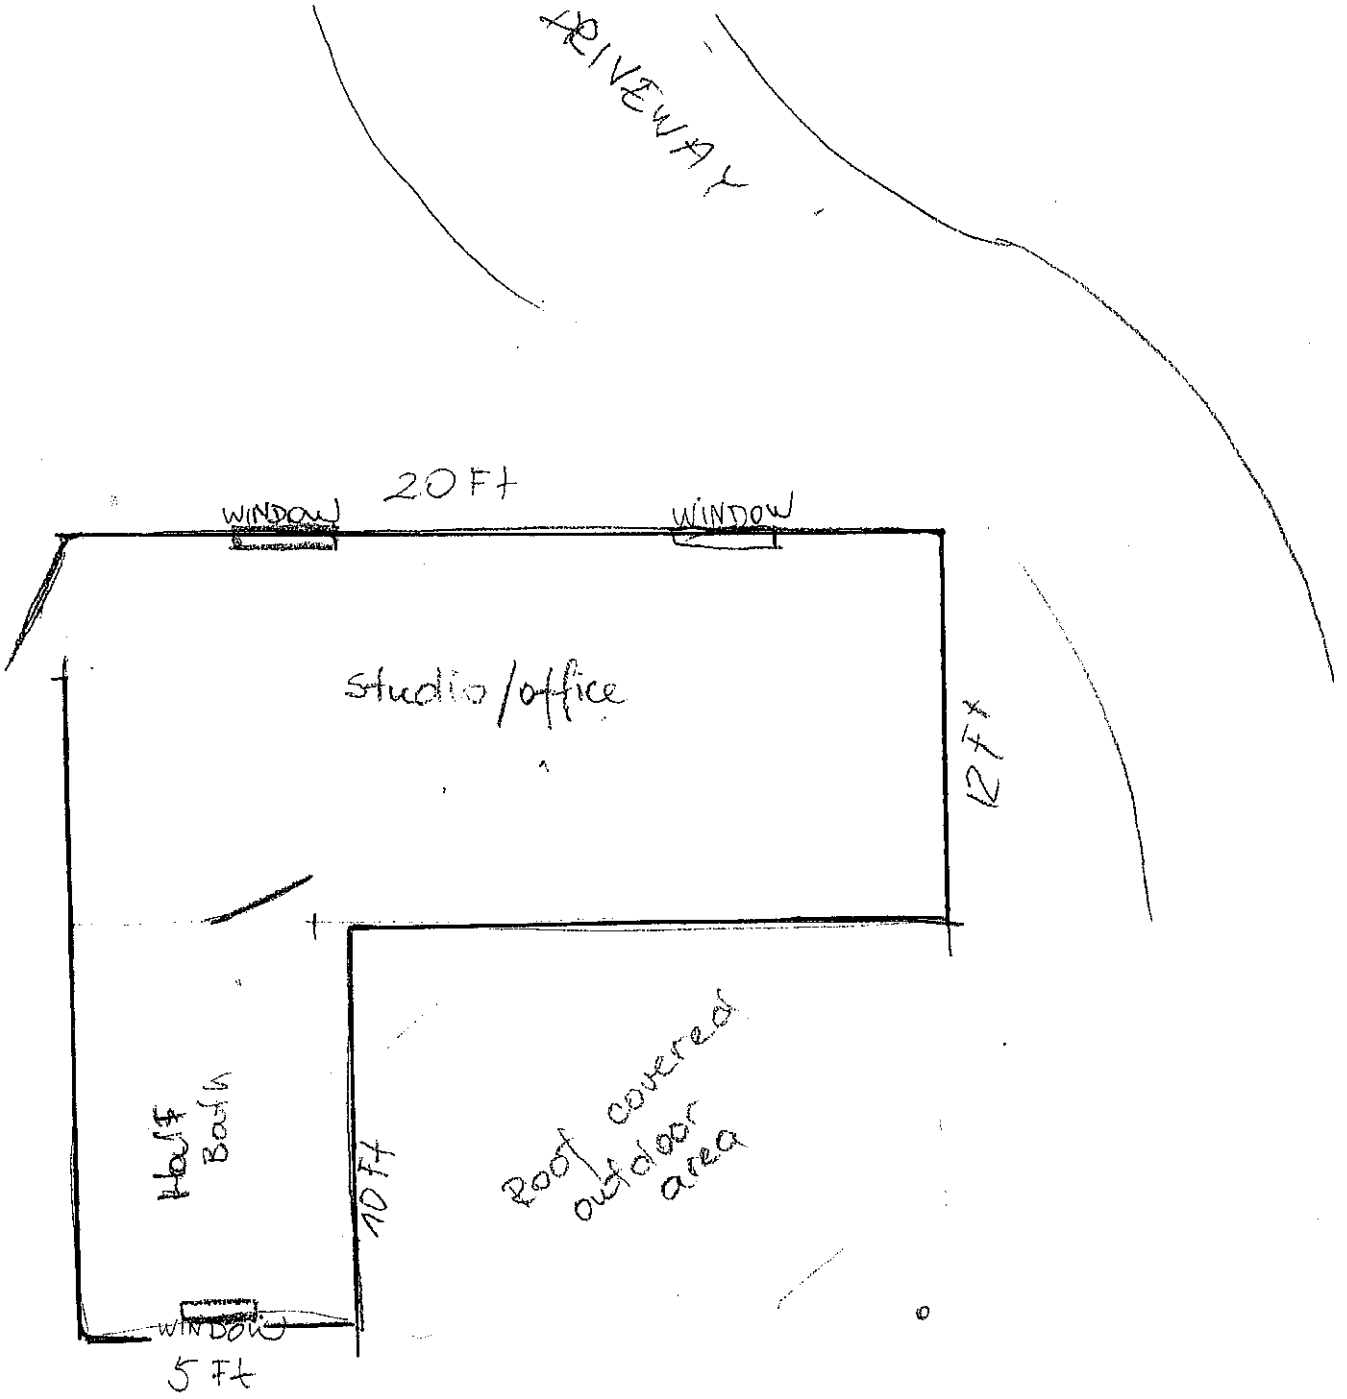

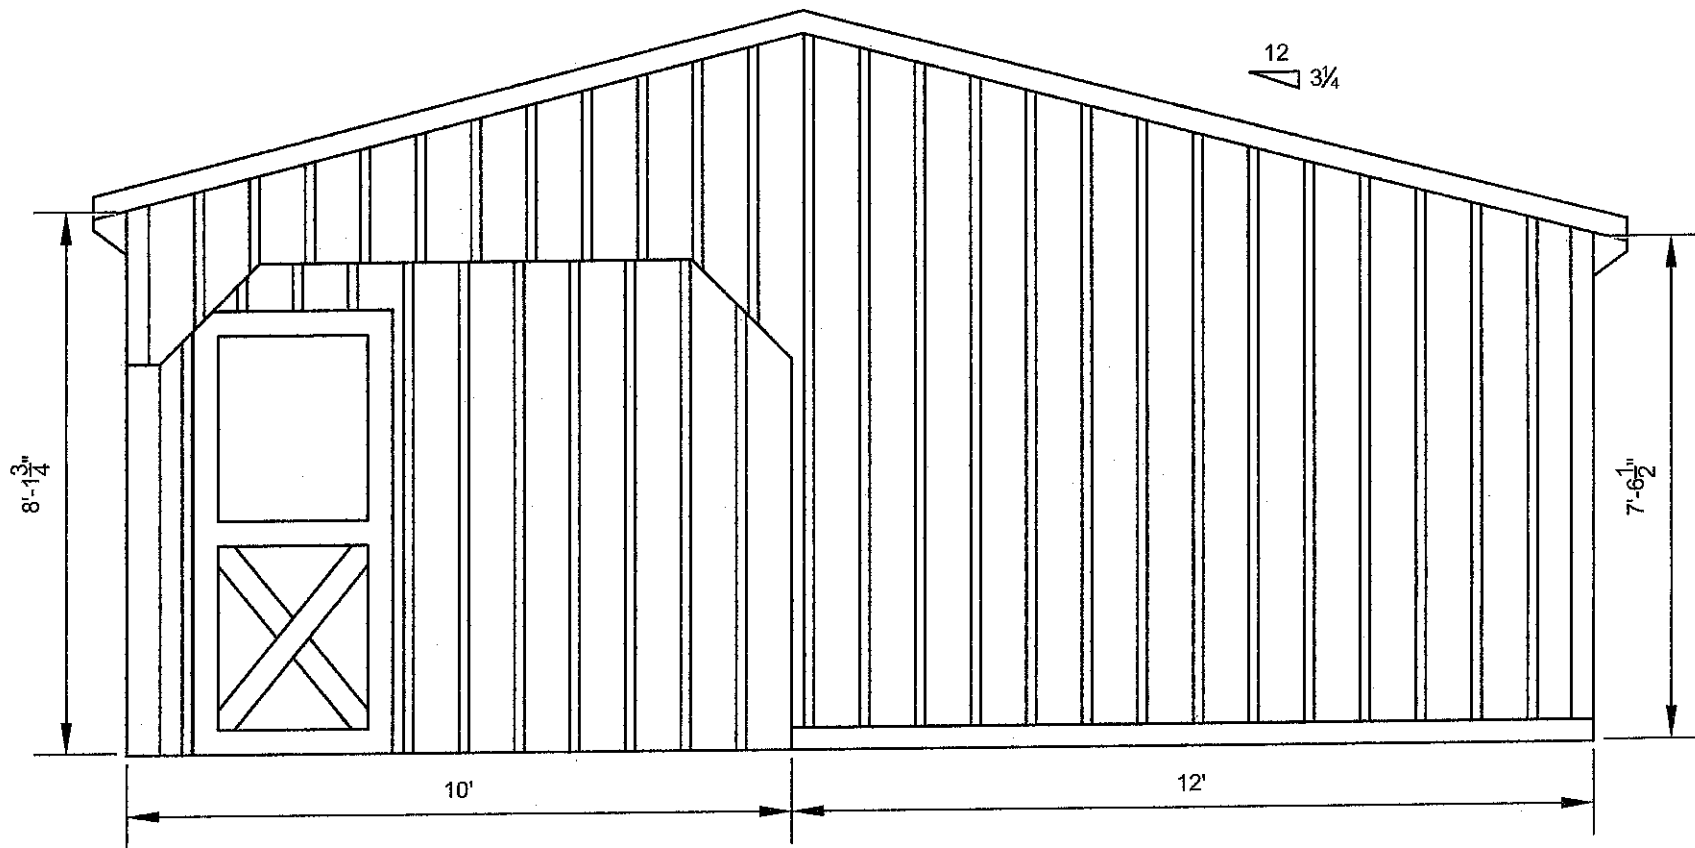



DESIGN	CONTRACTOR	CUSTOMER	DRAWN BY: David S.	PLAN NO: 1412
			DATE: Jan. 8, 2014	PAGE: 1 of:
			PLAN-DESCRIPTION	
			12' x 20' L-Shaped Barn with 10' Lean-To Right Elevation Scale: 3/8" = 1'	



D&S Structures LLC
 DBA Eberly Barns
 P.O. Box 72
 Conestoga, PA 17516

Dana Edelman
 105 Stoney Hill Road
 West Tisbury, MA 02568

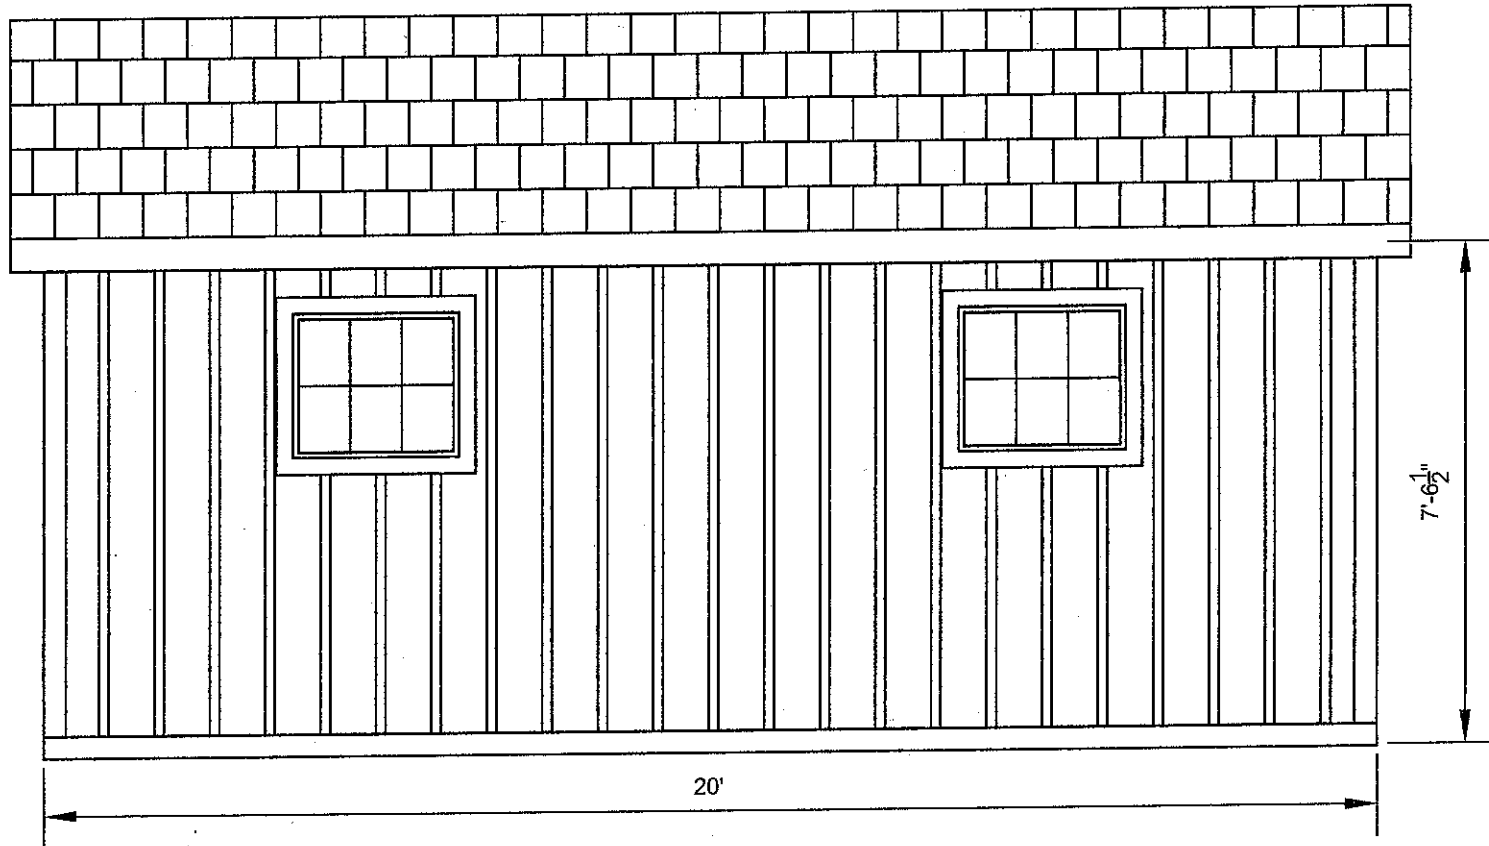

DESIGN	CONTRACTOR	CUSTOMER	DRAWN BY: David S.	PLAN NO: 1412
 structures LLC PAHIC # PA025372	D&S Structures LLC DBA Eberly Barns P.O. Box 72 Conestoga, PA 17516	Dana Edelman 105 Stoney Hill Road West Tisbury, MA 02568	DATE: Jan. 8, 2014	PAGE: 1 of:
PLAN-DESCRIPTION				
12' x 20' L-Shaped Barn with 10' Lean-To Rear Elevation Scale: 3/8" = 1'				