


1 PROPOSED FOUNDATION PLAN

SCALE: 1/4" = 1'-0"

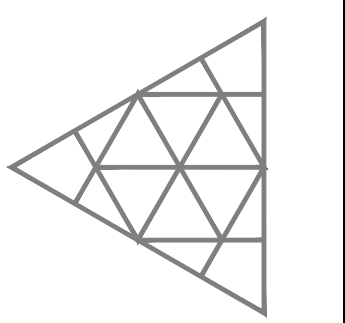

ISSUED FOR	DATE	DRAWN	CHECK
SCREEN PORCH ADDITION	02/12/24	CHD	CHD

**MARTHA'S VINEYARD  
ENGINEERING & DESIGN**  
79 BEACH ROAD, VINEYARD HAVEN, MA 02568  
774.563.8535 INFO@MVENGINEERING.DESIGN


SCALE:  
SEE PLANS

JOB NUMBER:  
20015

ADDRESS: DECKER / WILSON RESIDENCE  
625 EDGARTOWN RD  
WEST TISBURY, MA  
PLAN NAME: PROPOSED FIRST  
LEVEL PLAN


DATE:  
12 FEB 2024

**A.01**

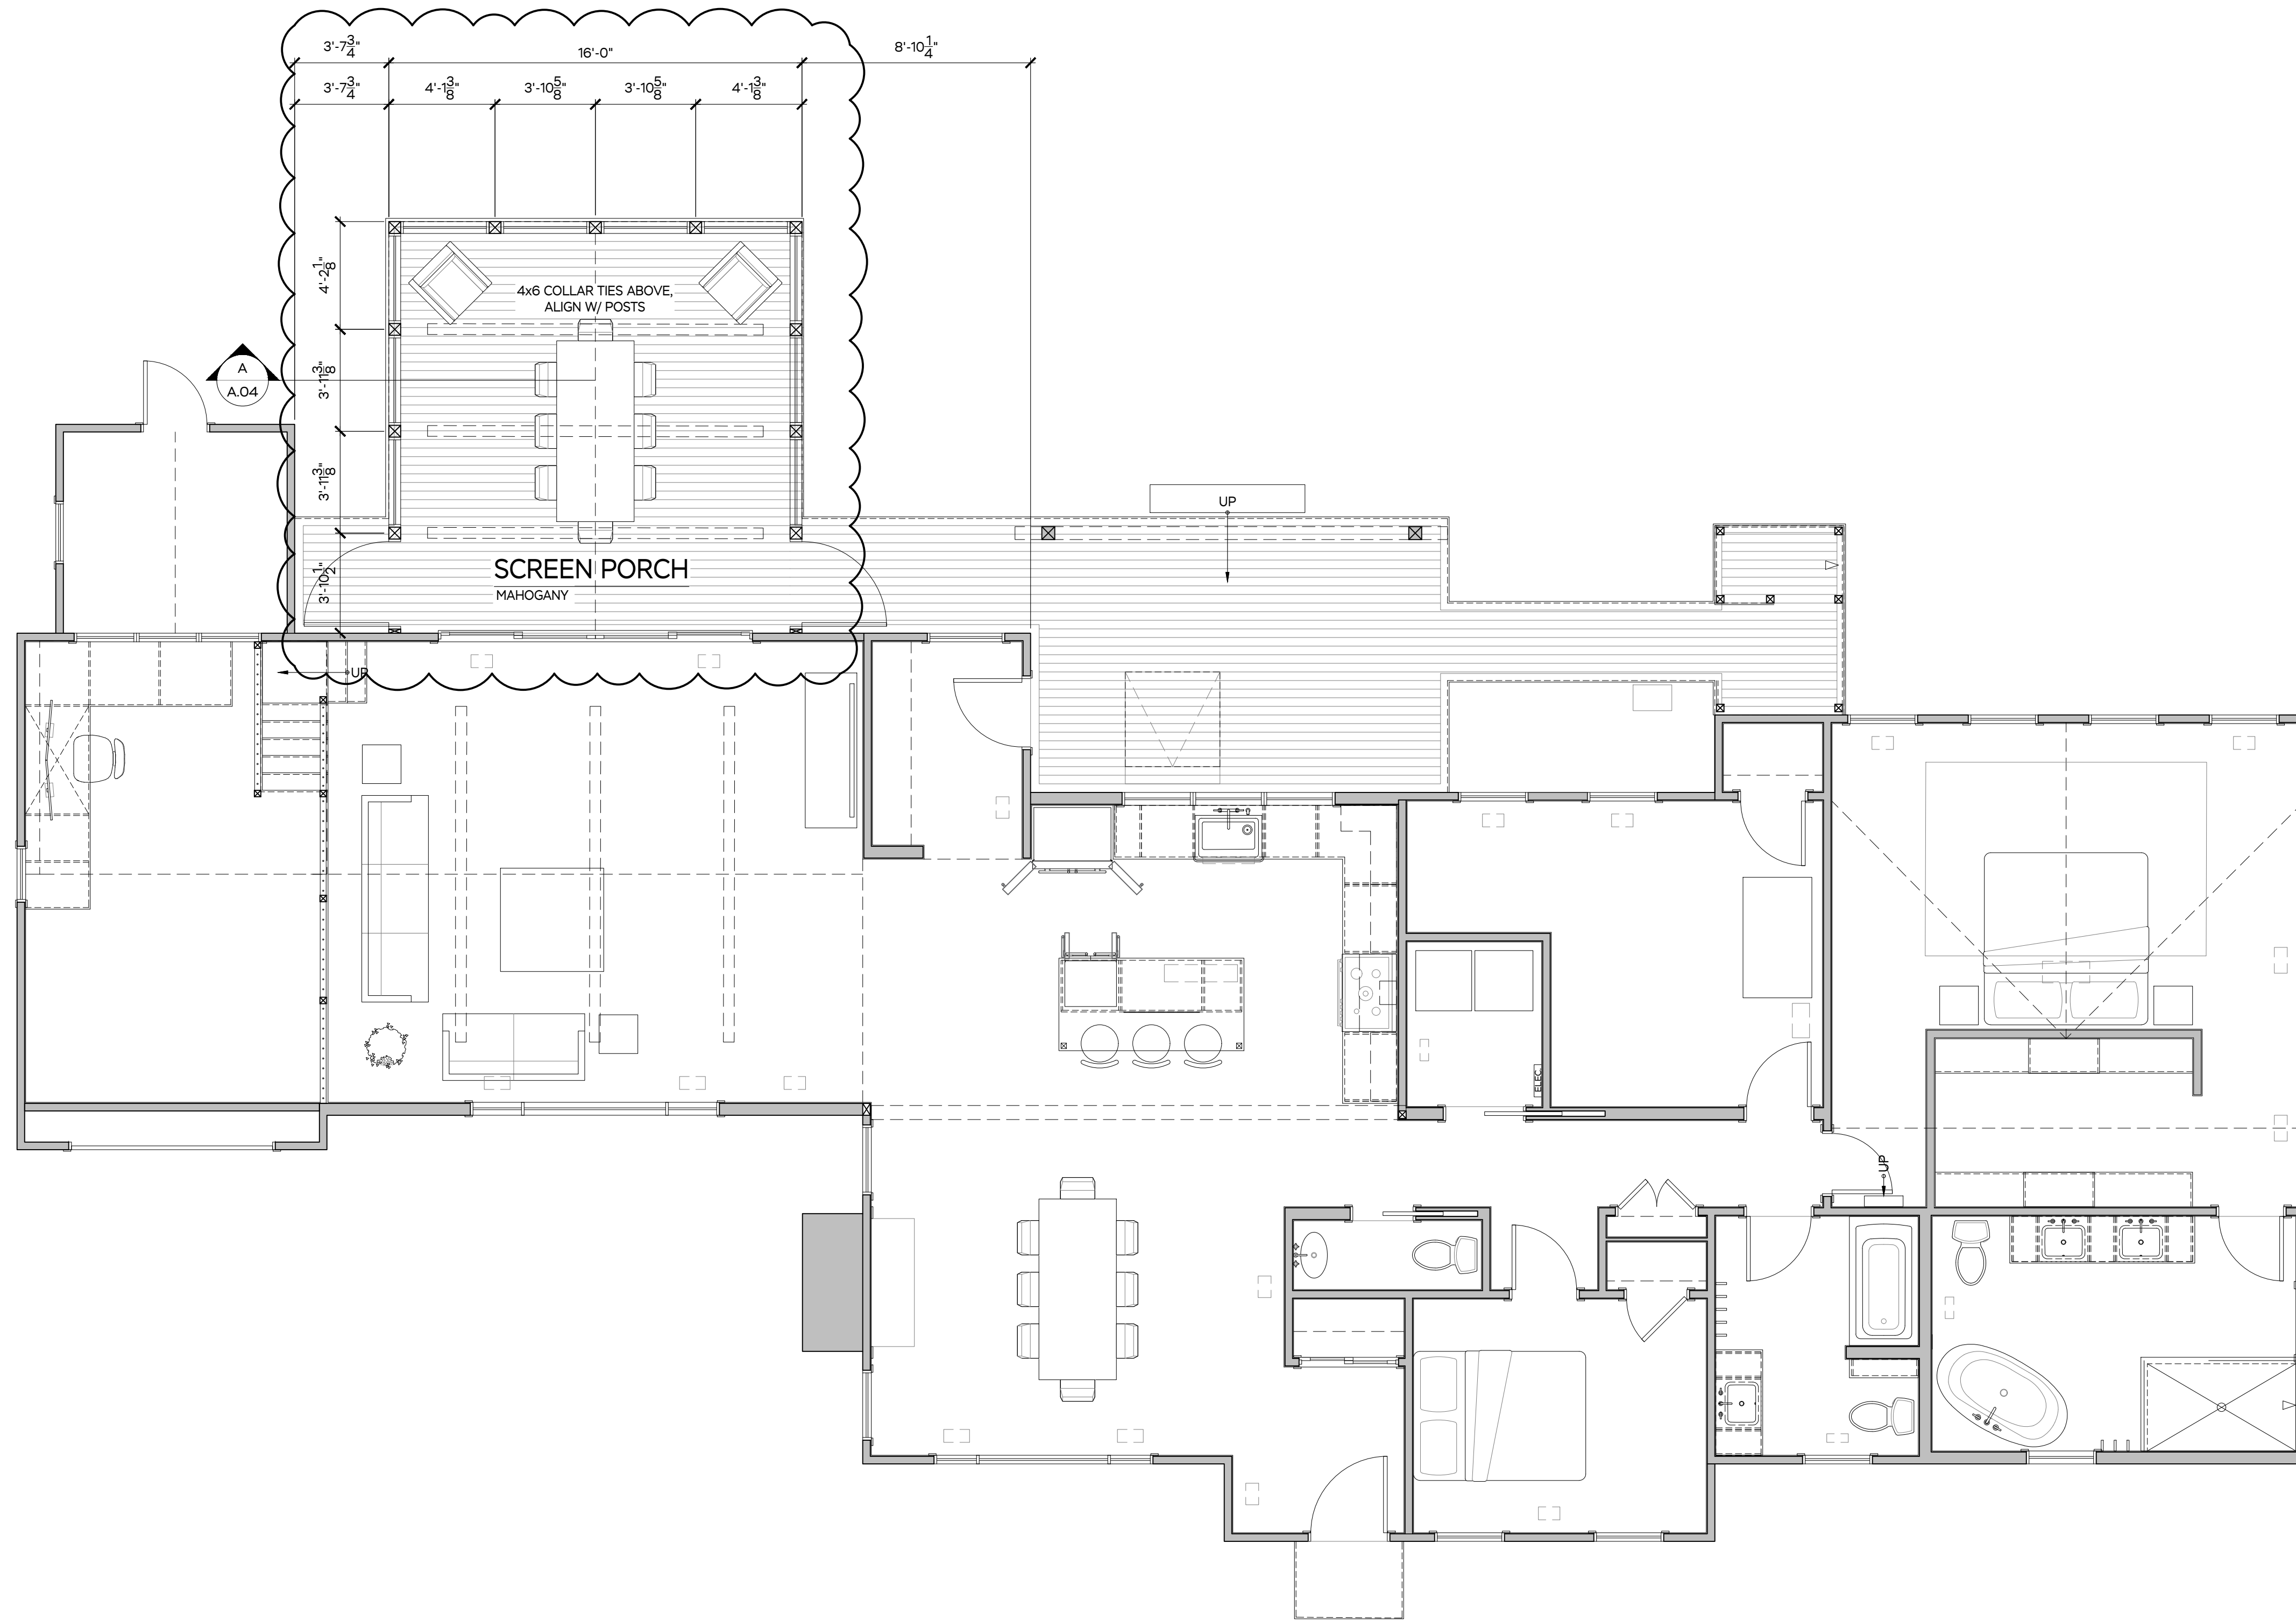

1 PROPOSED FIRST LEVEL FLOOR PLAN

SCALE: 1/4" = 1'-0"

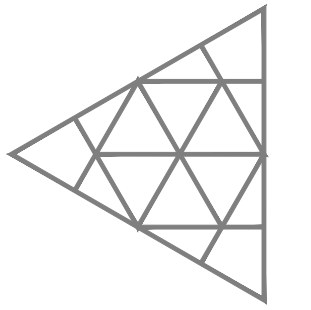

ISSUED FOR	DATE	DRAWN	CHECK
SCREEN PORCH ADDITION	02/12/24	CHD	CHD

**MARTHA'S VINEYARD  
ENGINEERING & DESIGN**  
79 BEACH ROAD, VINEYARD HAVEN, MA 02568  
774.563.8535 INFO@MVEDDESIGN.COM


SCALE:  
SEE PLANS

JOB NUMBER:  
20015



ADDRESS: DECKER / WILSON RESIDENCE  
625 EDGARTOWN RD  
WEST TISBURY, MA  
PLAN NAME: PROPOSED FIRST  
LEVEL PLAN

DATE:  
12 FEB 2024

**A.01**

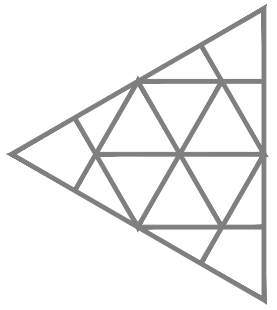

ISSUED FOR	DATE	DRAWN	CHECK
SCREEN PORCH ADDITION	02/12/24	CHD	CHD

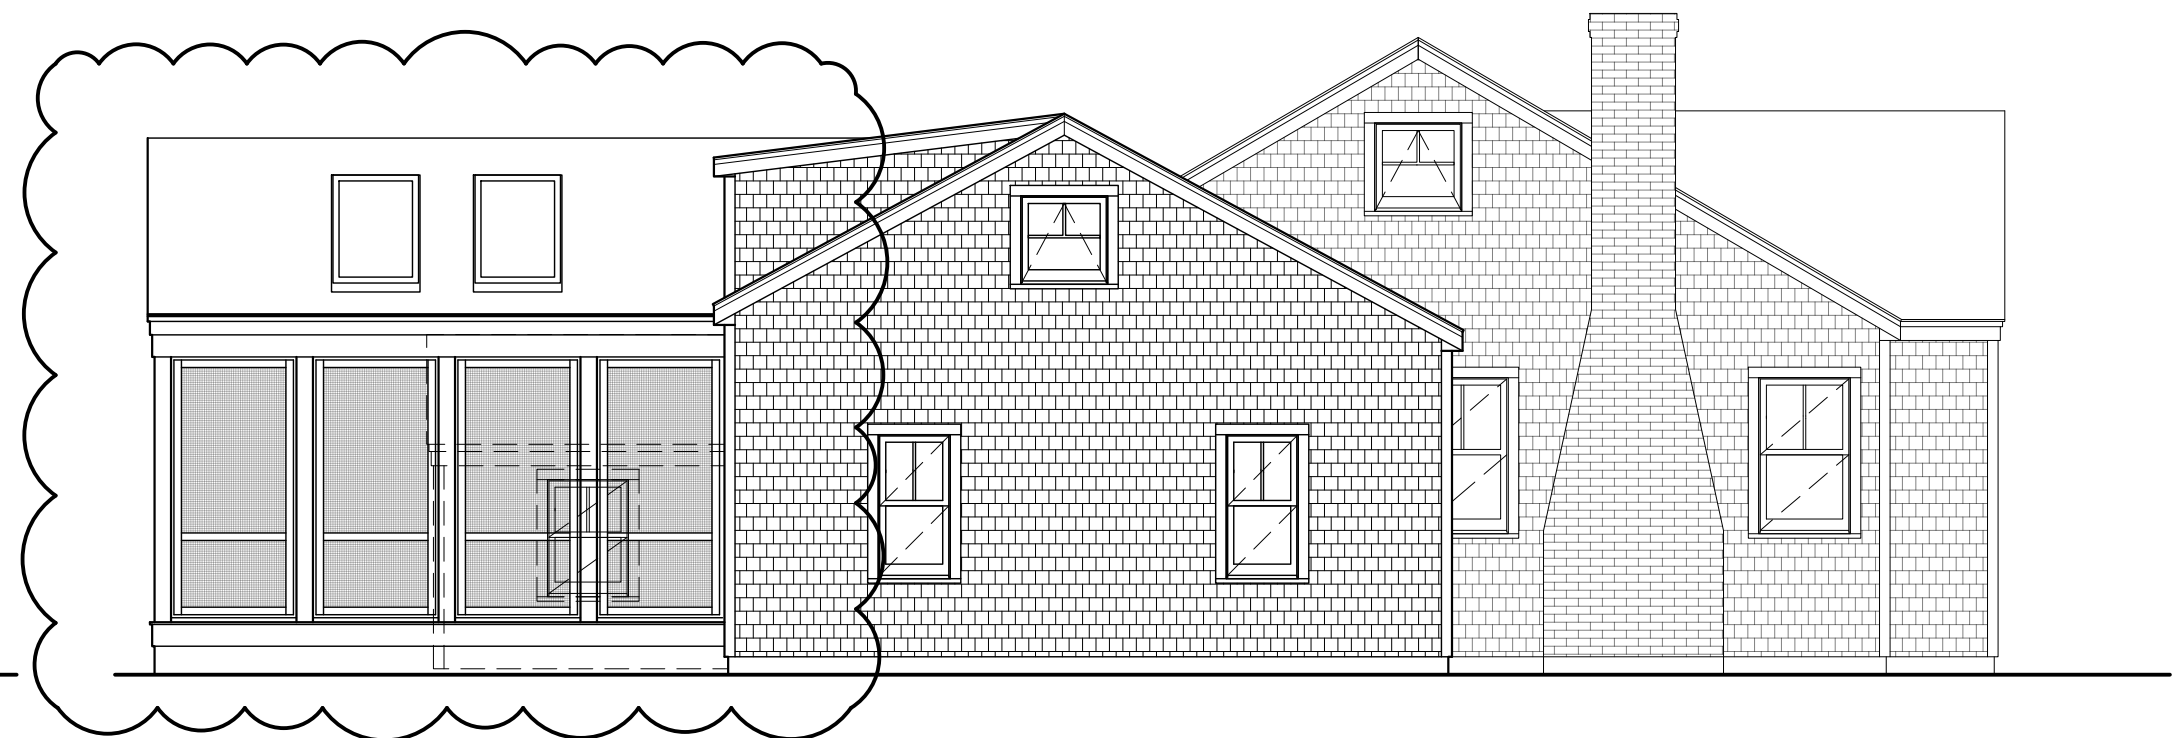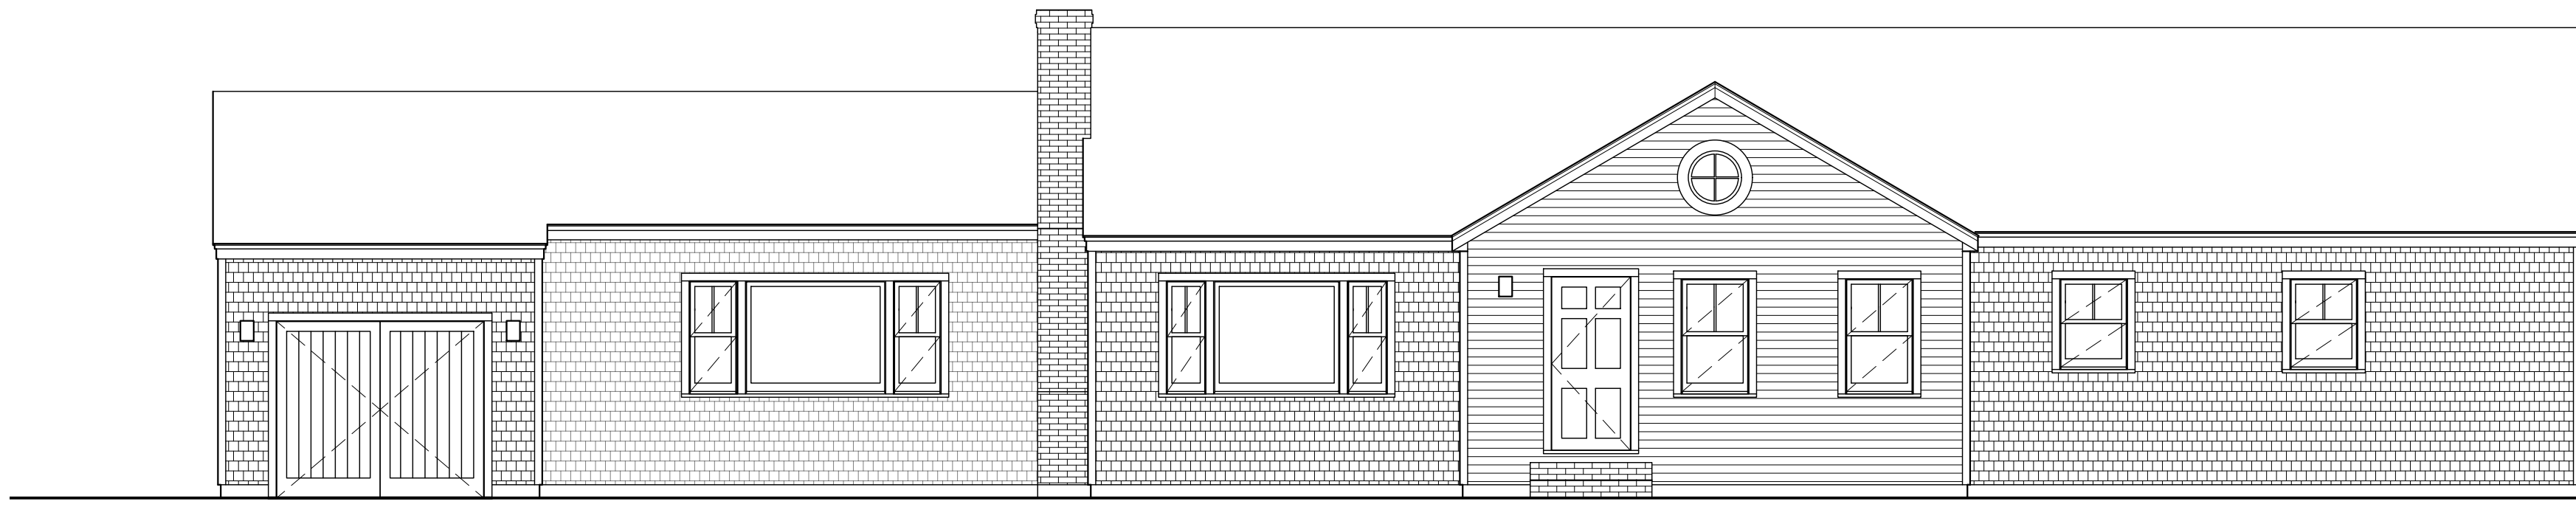


1 SOUTH ELEVATION

SCALE: 3/16" = 1'-0"


2 WEST ELEVATION

SCALE: 3/16" = 1'-0"

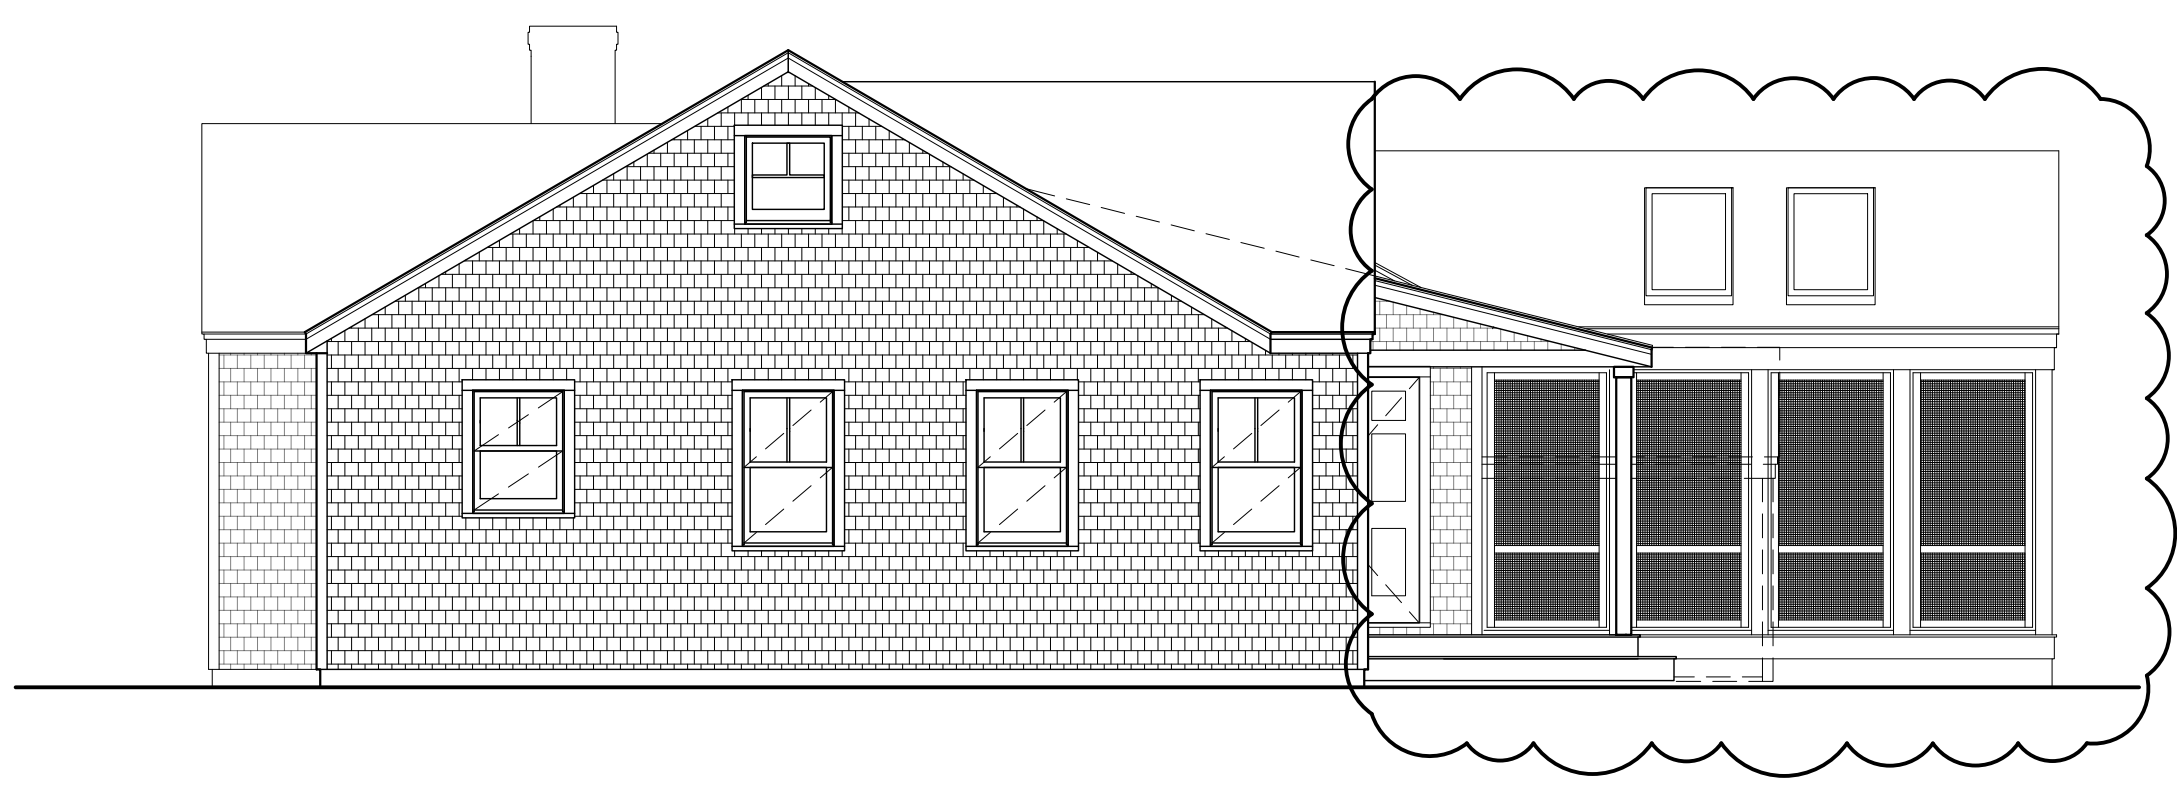

3 EAST ELEVATION

SCALE: 3/16" = 1'-0"

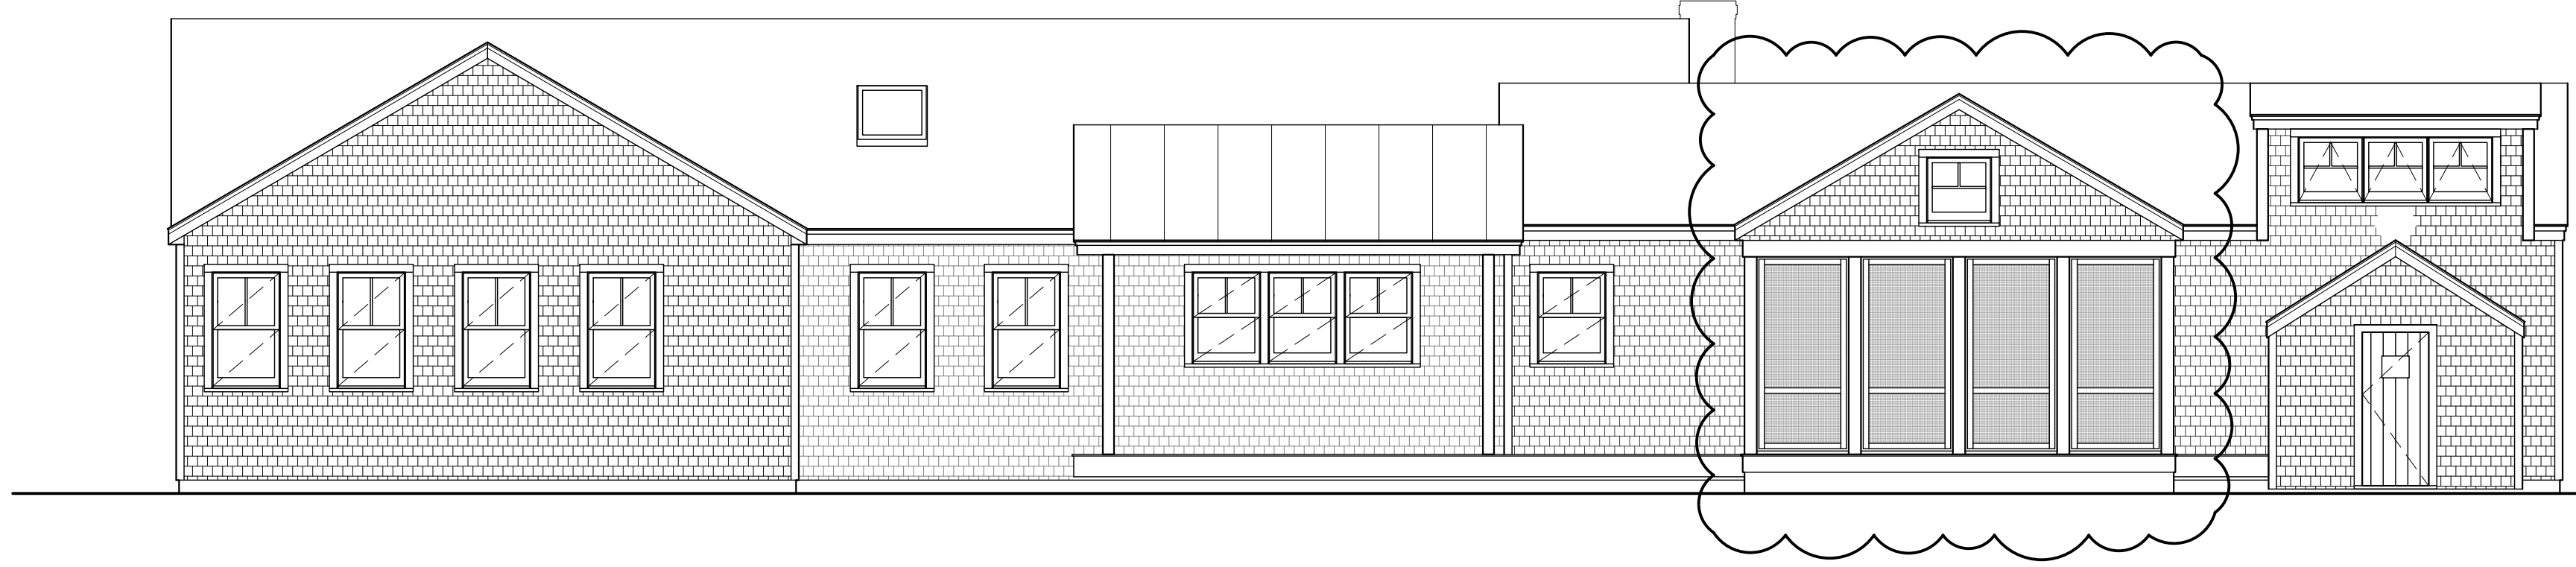

4 NORTH ELEVATION

SCALE: 3/16" = 1'-0"

**MARTHA'S VINEYARD  
ENGINEERING & DESIGN**  
79 BEACH ROAD, VINEYARD HAVEN, MA 02568  
774.563.8535 INFO@MVENGINEERING.DESIGN

SCALE: SEE PLANS

JOB NUMBER: 20015

ADDRESS: DECKER / WILSON RESIDENCE  
625 EDGARTOWN RD  
WEST TISBURY, MA

PLAN NAME: PROPOSED ELEVATIONS

DATE: 12 FEB 2024

A.02