

1 PROPOSED FIRST FLOOR PLAN
SCALE: 3/8"=1'-0"

SHEET NAME

D.D. PLANS

DATE: 12.01.23

REVISED:


SCALE: as noted

SHEET NUMBER

A1.0


EPHRAIM RESIDENCE

35 PLUMB BUSH POINT RD.
WEST TISBURY, MA 02575

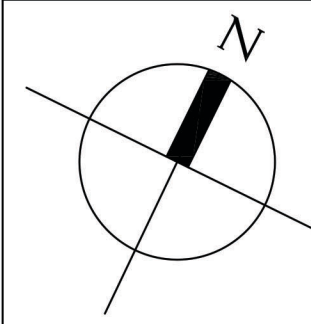


WORTH
&
WING

K-W@WORTHANDWING.COM PO BOX 2781 VINEYARD HAVEN, MA 02568 508.687.9504

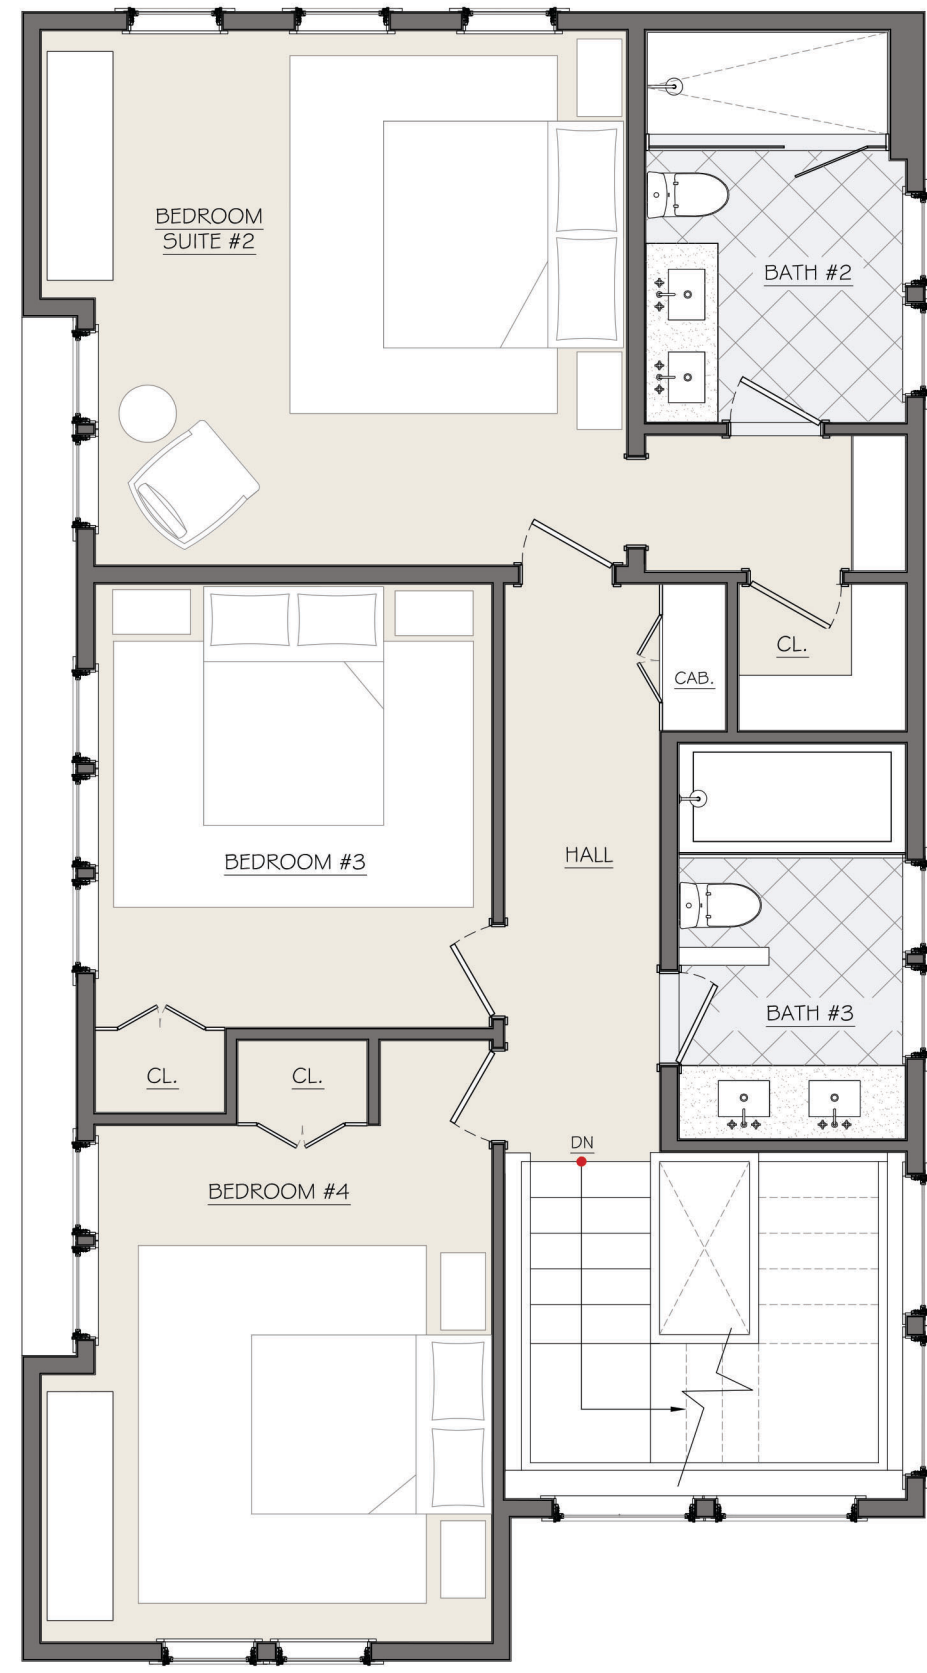

2 PROPOSED SECOND FLOOR PLAN
SCALE: 3/8"=1'-0"

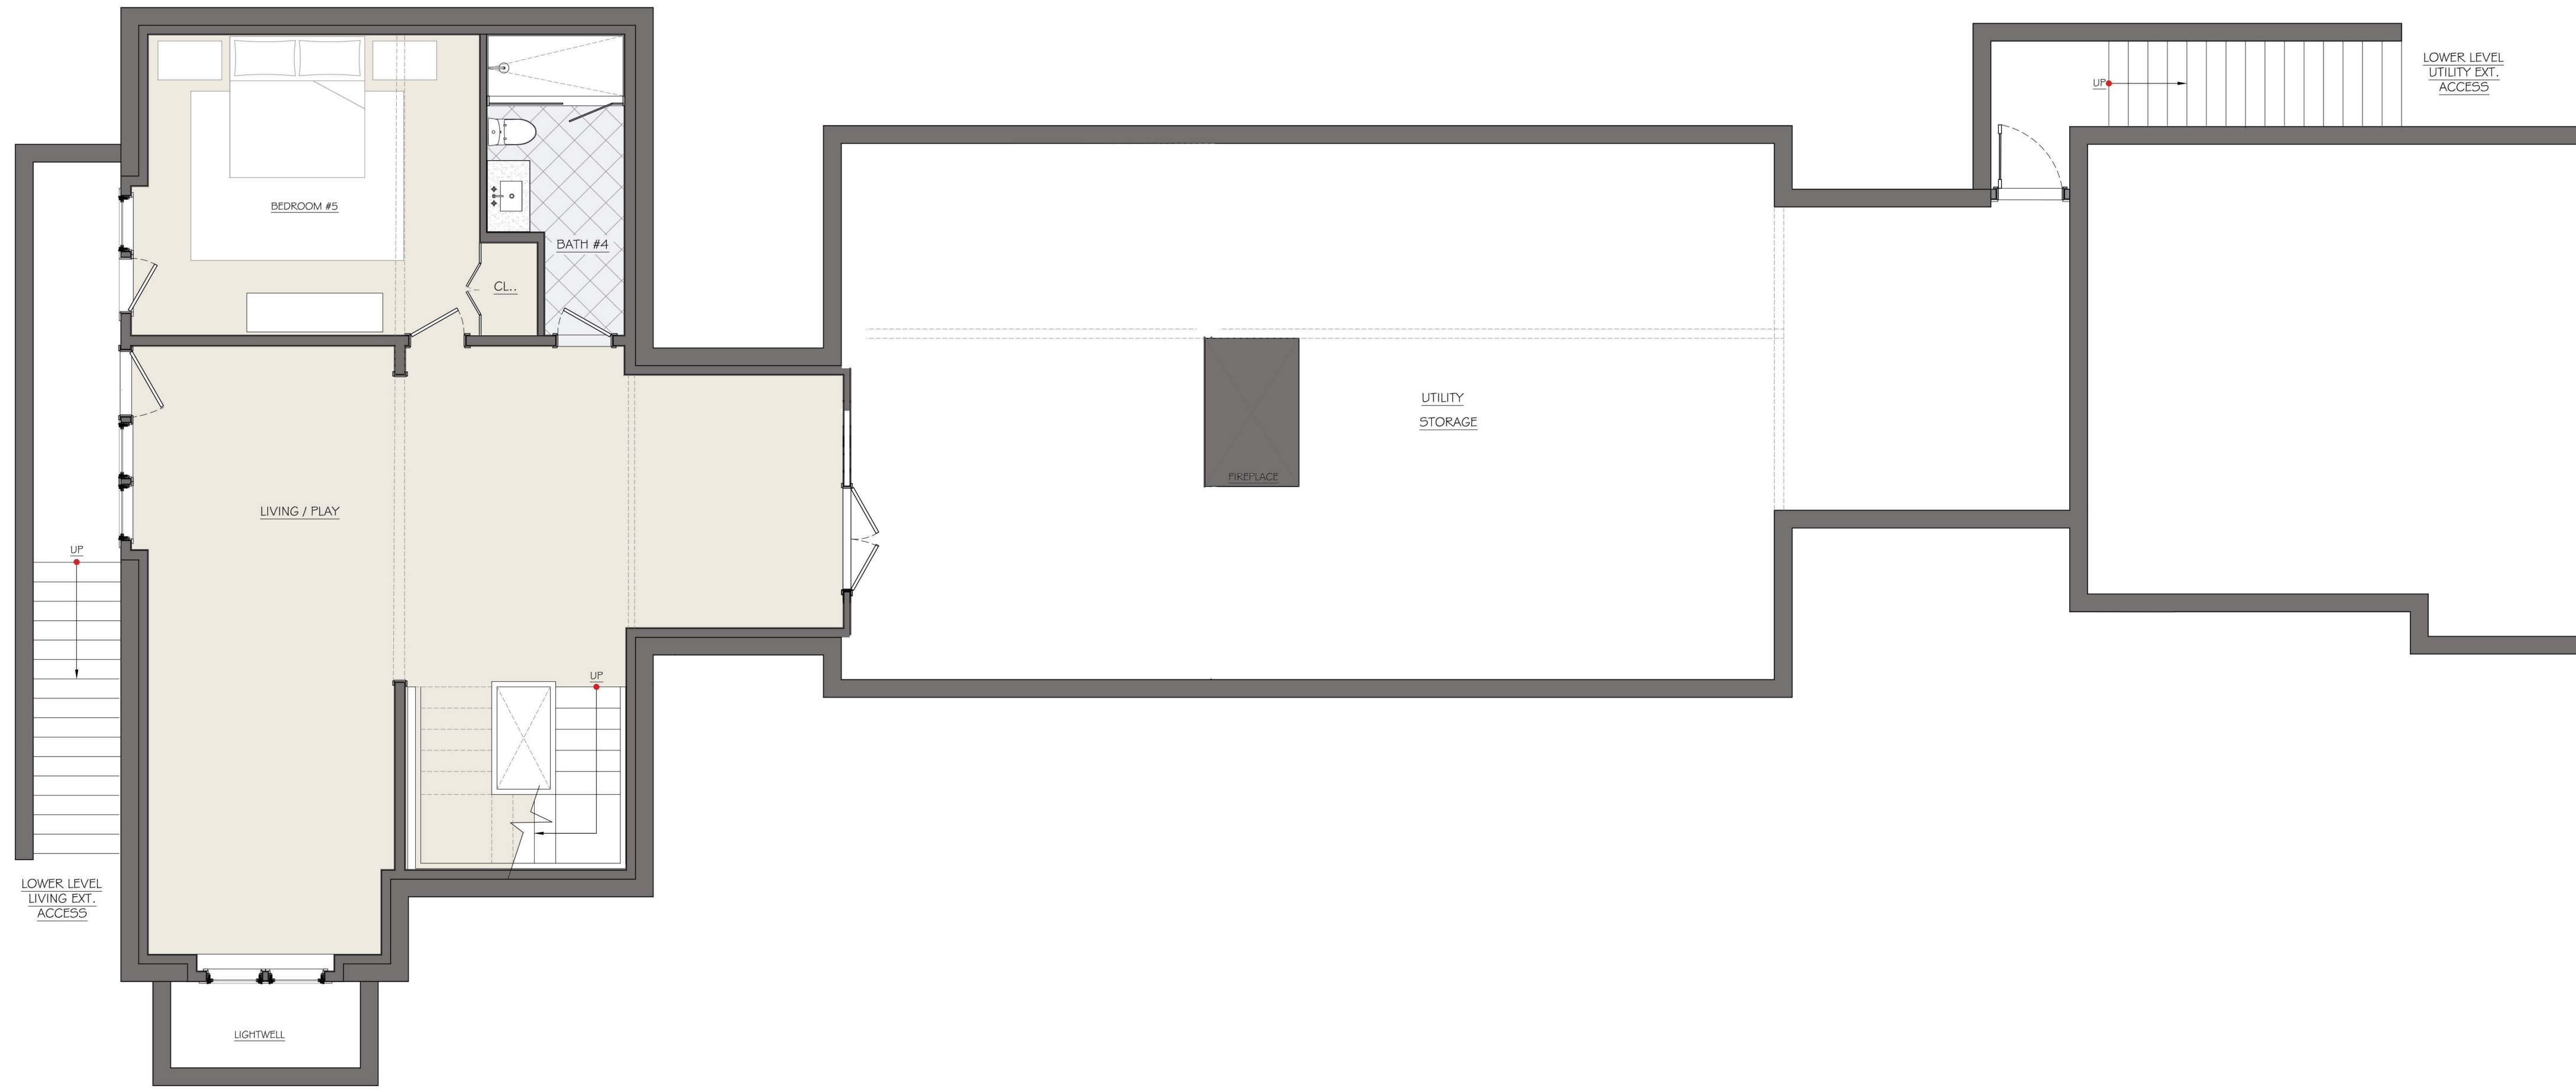

3 PROPOSED LOWER LEVEL FLOOR PLAN
SCALE: 3/8"=1'-0"

SHEET NAME

D.D. PLANS

DATE: 12.01 .23

REVISED:



SCALE: as noted

SHEET NUMBER:

A1.1

EPHRAIM RESIDENCE

35 PLUMB BUSH POINT RD.
WEST TISBURY, MA 02575

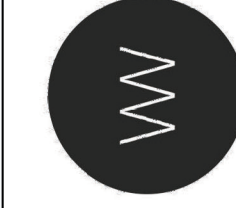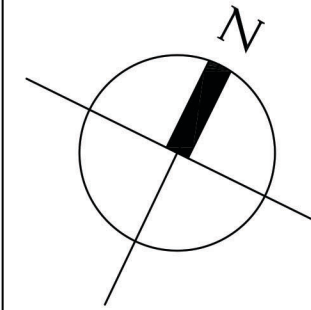

WORTH
& WING


K-W@WORTHANDWING.COM PO BOX 2781 VINEYARD HAVEN, MA 02568 508.687.9504



1 FRONT ELEVATION - SOUTH
SCALE: 1/8"=1'-0"



2 REAR ELEVATION - NORTH
SCALE: 1/8"=1'-0"

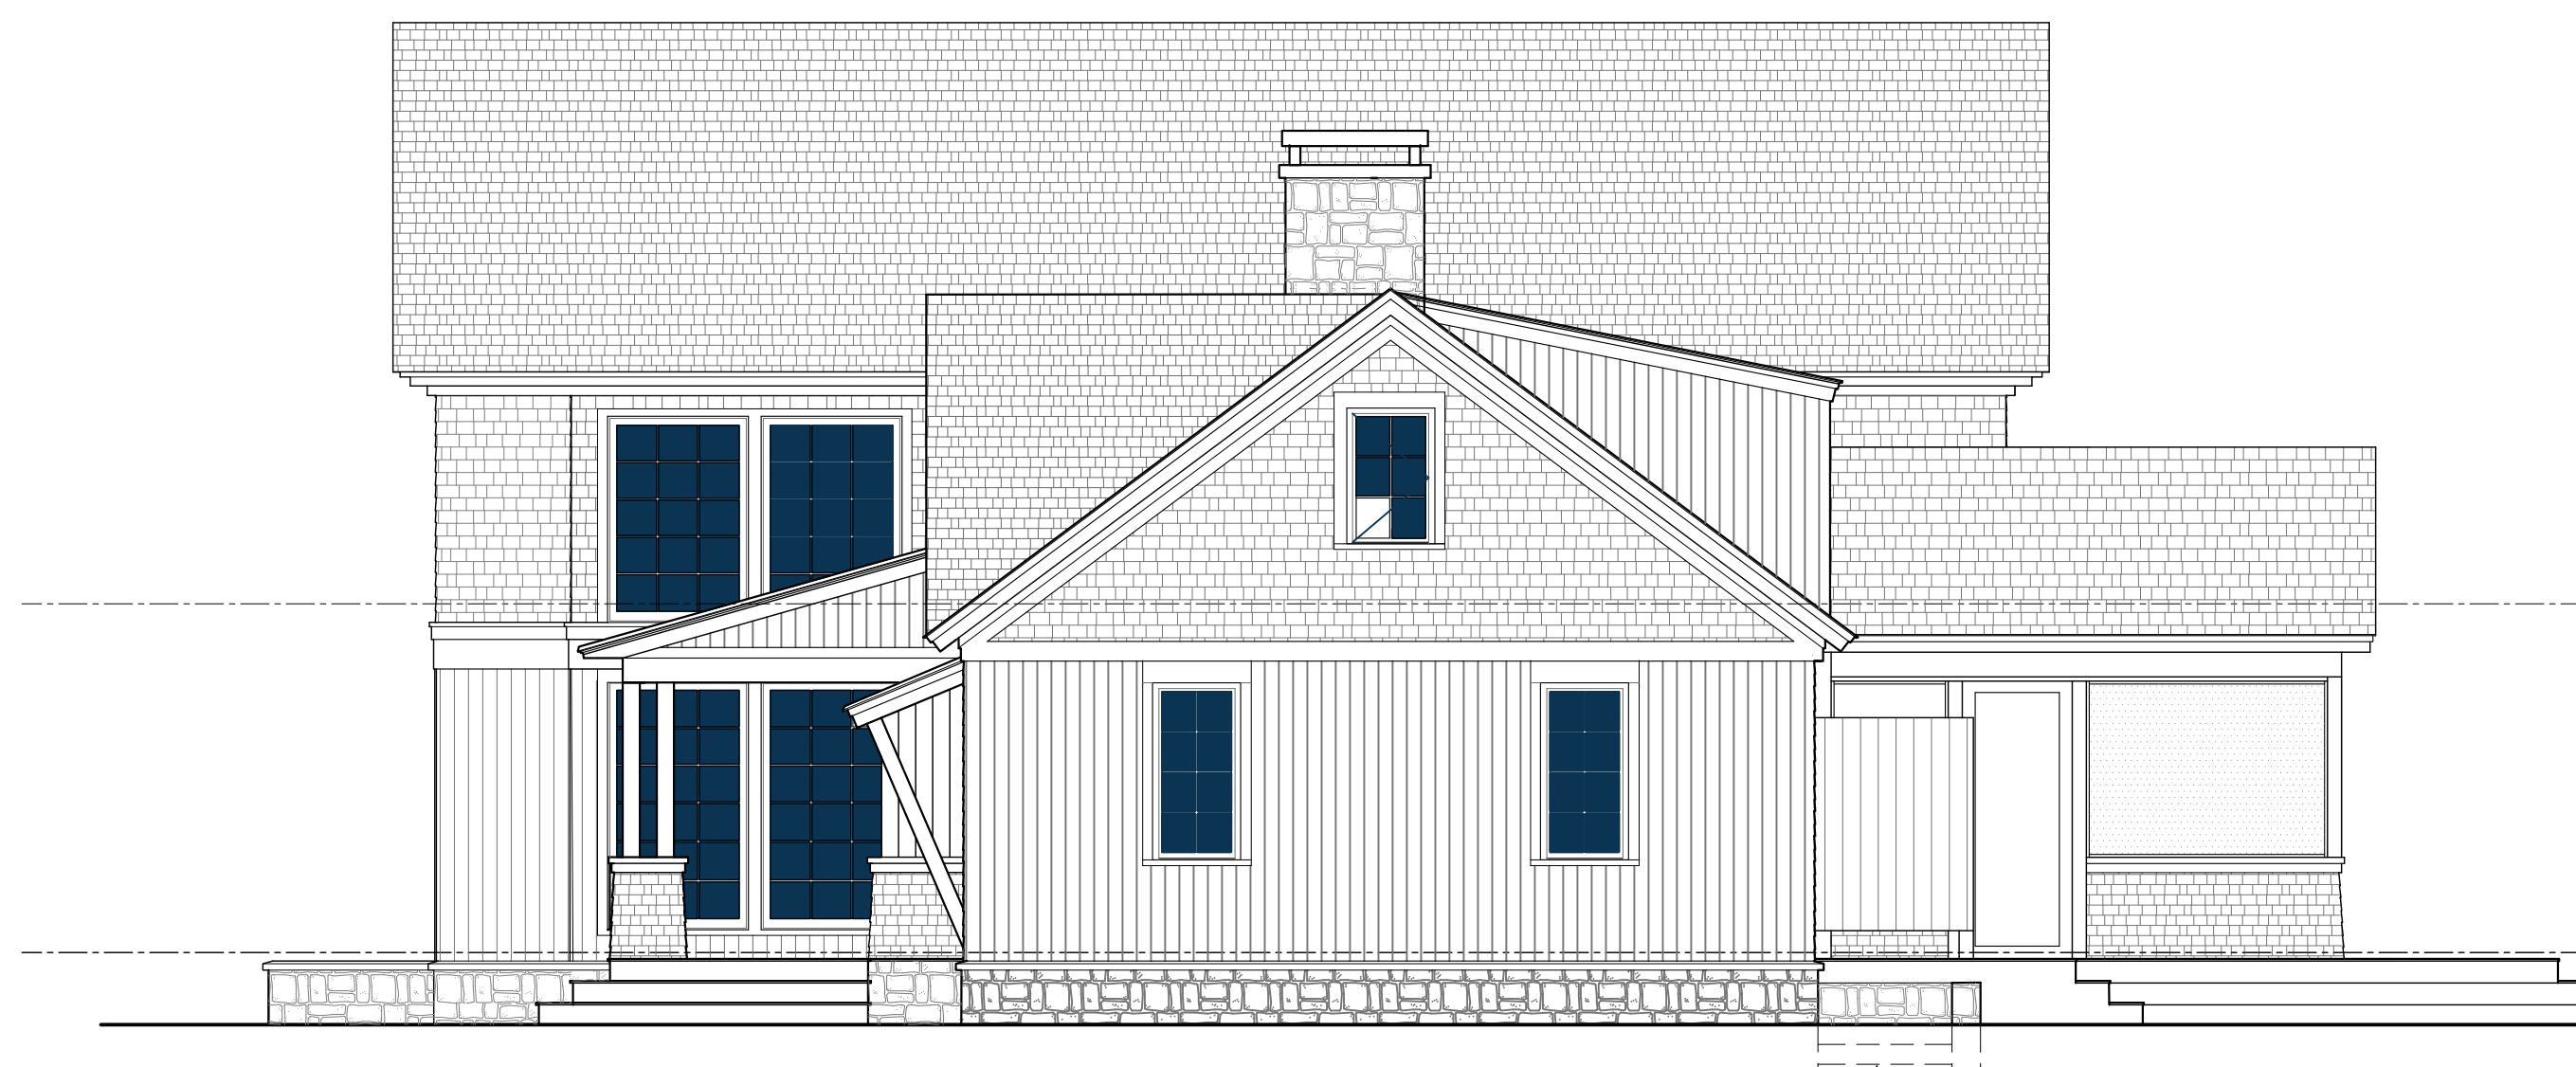


4 SIDE ELEVATION @ GARAGE - EAST
SCALE: 1/8"=1'-0"



3 SIDE ELEVATION @ BEDROOM WING - WEST
SCALE: 1/8"=1'-0"

WORTH
& WING

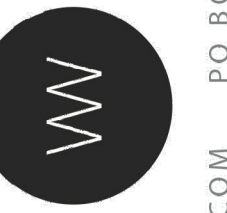

K-W@WORTHANDWING.COM PO BOX 2781 VINEYARD HAVEN, MA 02568 508.687.9504

EPHRAIM RESIDENCE

35 PLUM BUSH POINT RD.
WEST TISBURY, MA 02575

EXT. ELEVATIONS

DATE: 12.01.23
SCALE: as noted
REVISED:
PAR: 35-6-161

A2.0