


Designed by

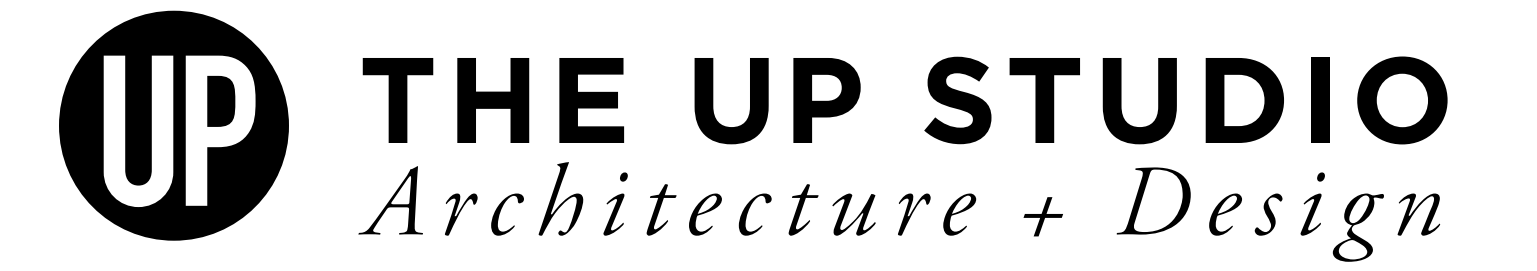

theUPstudio.com | P 646.820.3529 | LONG ISLAND CITY

Project Title

POND RESIDENCE


Project Address

175 POND ROAD
WEST TISBURY, MA 02568

Architect Of Record

Allee Architecture + Design
Chillmark, MA
John Allee, R.A.
info@alleedesign.com

Layout ID	Drawing List	No.	Issue Name	Issued Date
TITLE SHEET				
T-001	TITLE SHEET	02	ISSUED FOR HOA	06 APRIL 2023
ARCHITECTURAL SITE PLAN				
AS-001	PLOT PLAN	02	ISSUED FOR HOA	06 APRIL 2023
FLOOR PLANS				
A-101	LOWER LEVEL FLOOR PLAN	02	ISSUED FOR HOA	06 APRIL 2023
A-102	FIRST FLOOR PLAN	02	ISSUED FOR HOA	06 APRIL 2023
A-103	SECOND FLOOR PLAN	02	ISSUED FOR HOA	06 APRIL 2023
A-104	ROOF PLAN	02	ISSUED FOR HOA	06 APRIL 2023
ELEVATIONS				
A-201	EXTERIOR ELEVATIONS	02	ISSUED FOR HOA	06 APRIL 2023
A-202	EXTERIOR ELEVATIONS	02	ISSUED FOR HOA	06 APRIL 2023
A-203	EXTERIOR ELEVATIONS	02	ISSUED FOR HOA	06 APRIL 2023
A-204	EXTERIOR ELEVATIONS	02	ISSUED FOR HOA	06 APRIL 2023
SECTIONS				
A-301	BUILDING SECTIONS	02	ISSUED FOR HOA	06 APRIL 2023
SCHEDULE OF D&W				
A-601	WINDOW & DOOR SCHEDULE	02	ISSUED FOR HOA	06 APRIL 2023

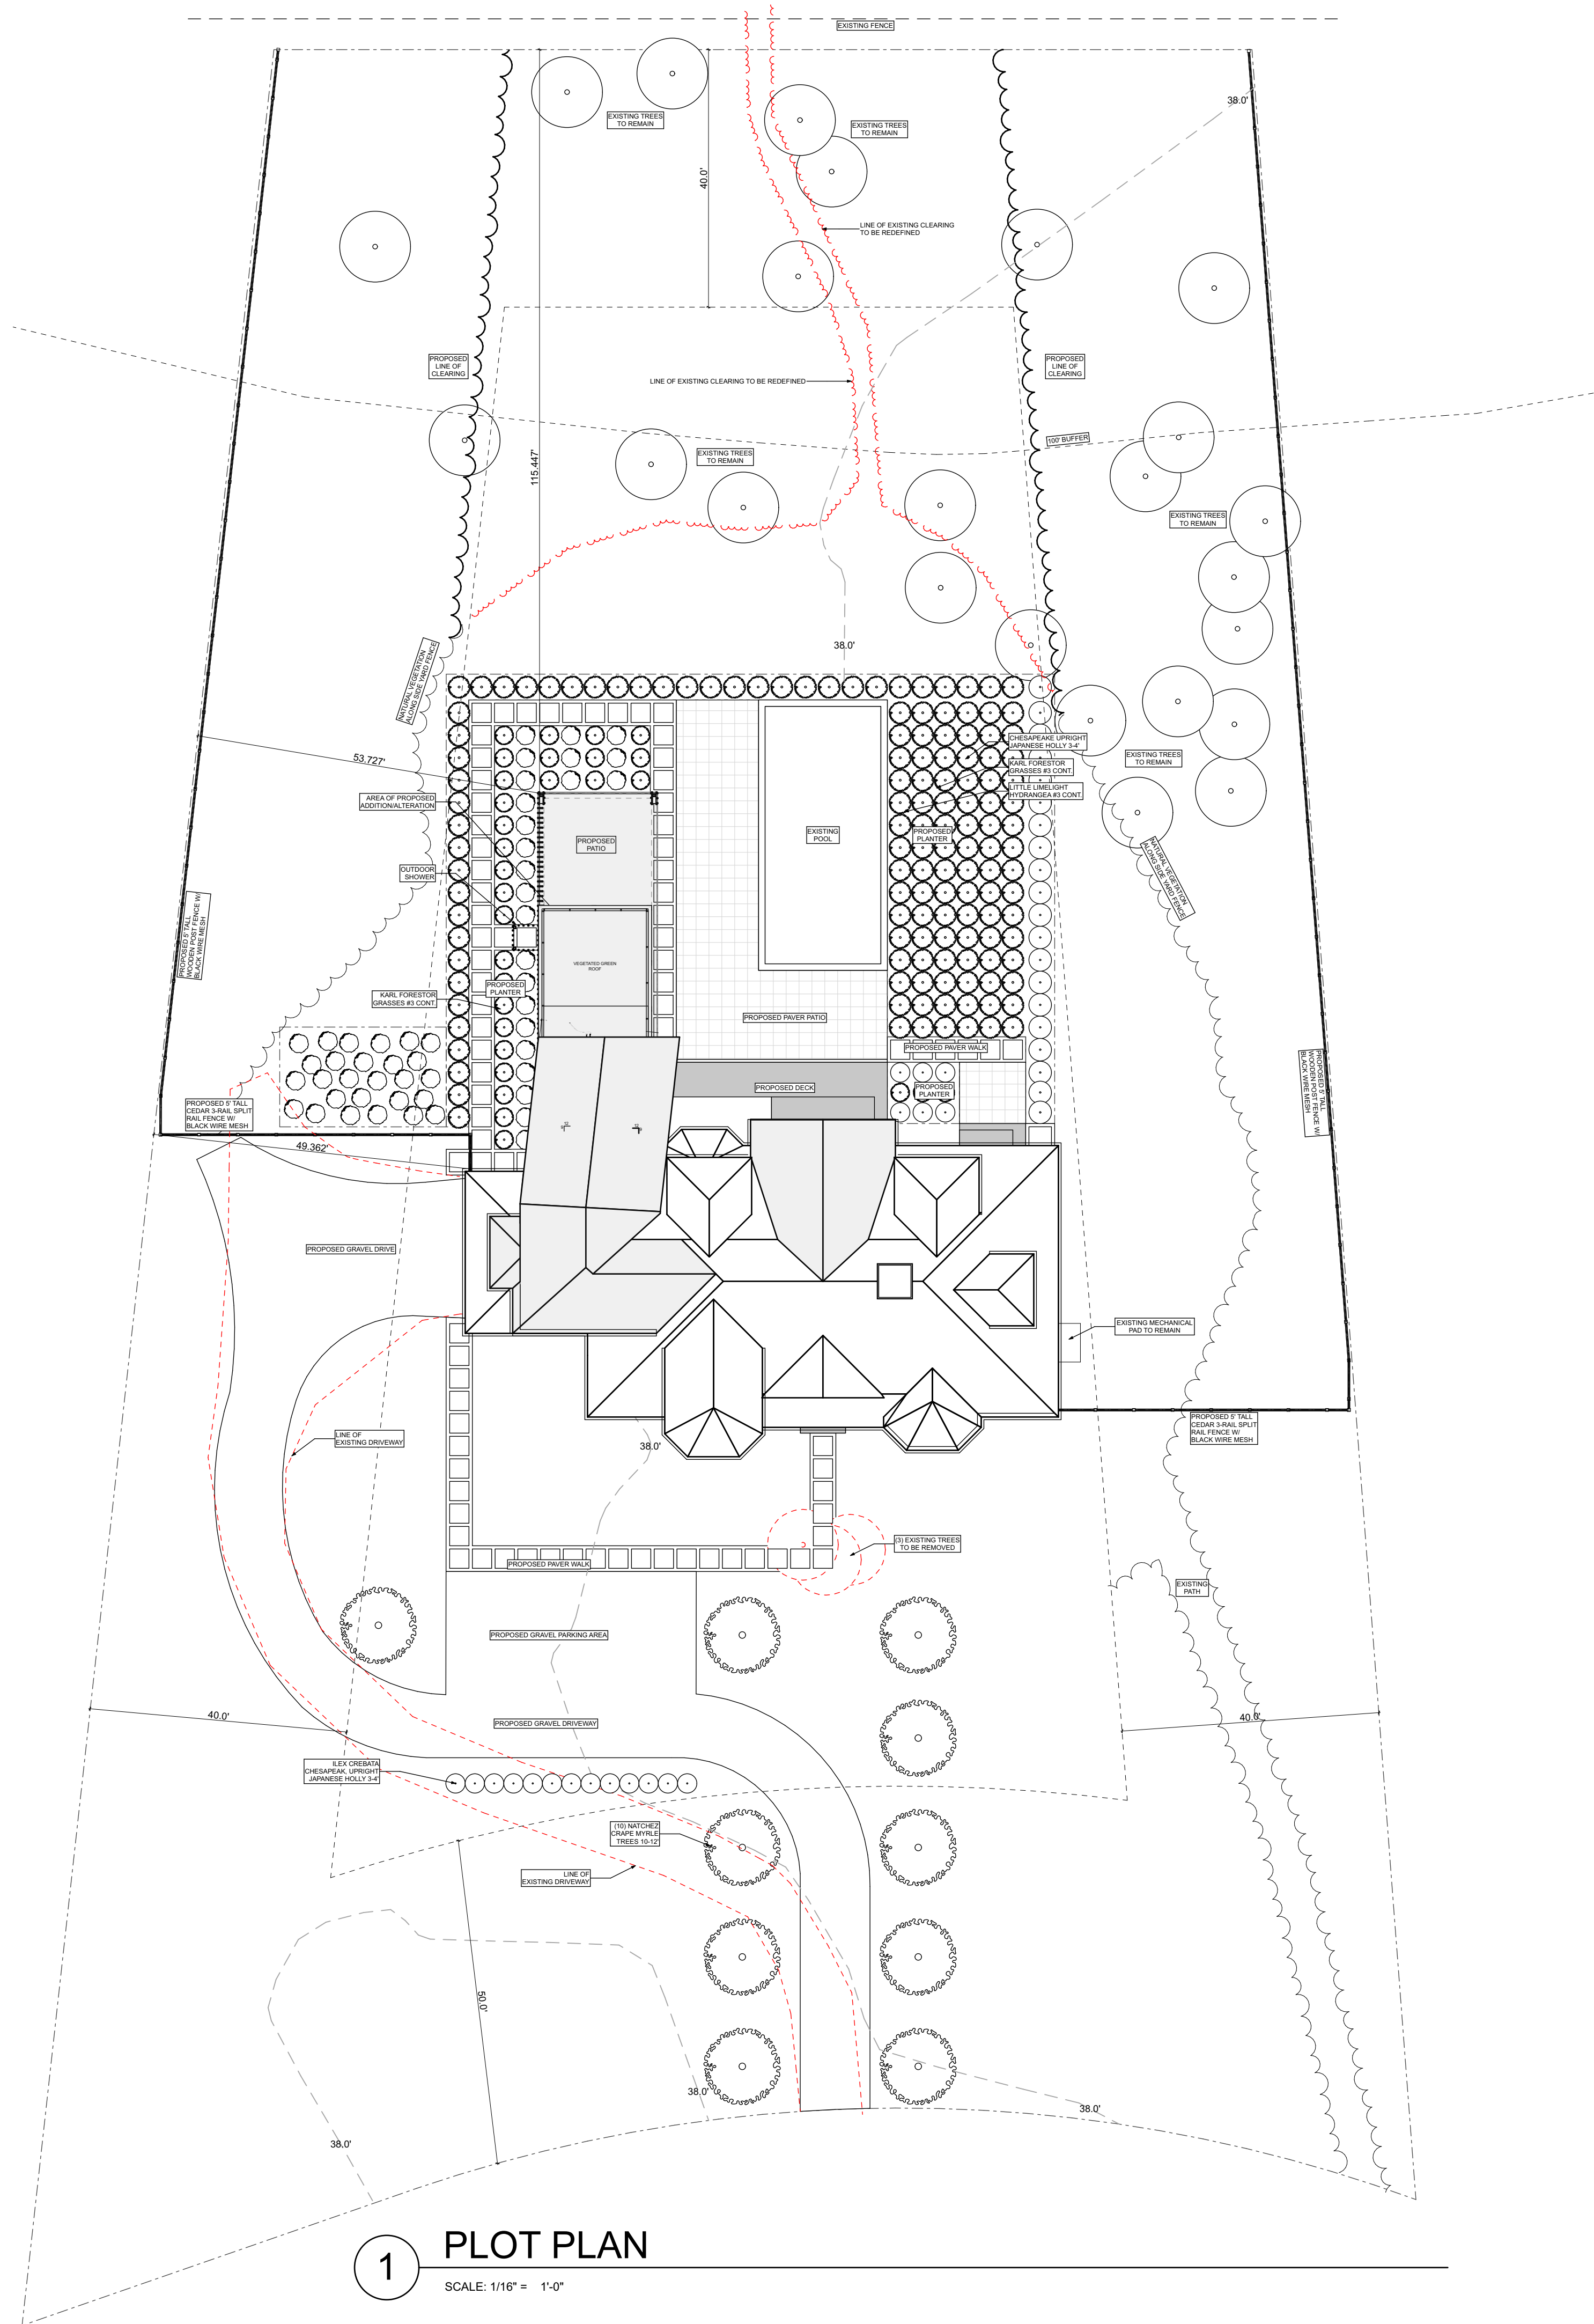

1 PLOT PLAN
 SCALE: 1/16" = 1'-0"

02	ISSUED FOR HOA	06 APRIL 2023
01	PRICING SET	JAN. 30, 2023
No.	Issue	Date

Project Title
 POND RESIDENCE


Project Address
 175 POND ROAD
 WEST TISBURY, MA, 02568

Drawing Title
 PLOT PLAN

City / Town / Village of: WEST TISBURY
Sec / Blk / Lot: S 30 | B 2 | L 59
Zone: RU
Seal & Signature:

Project No.: 22117
Date: 5/8/23
Drawn by: UP
Drawing No.:



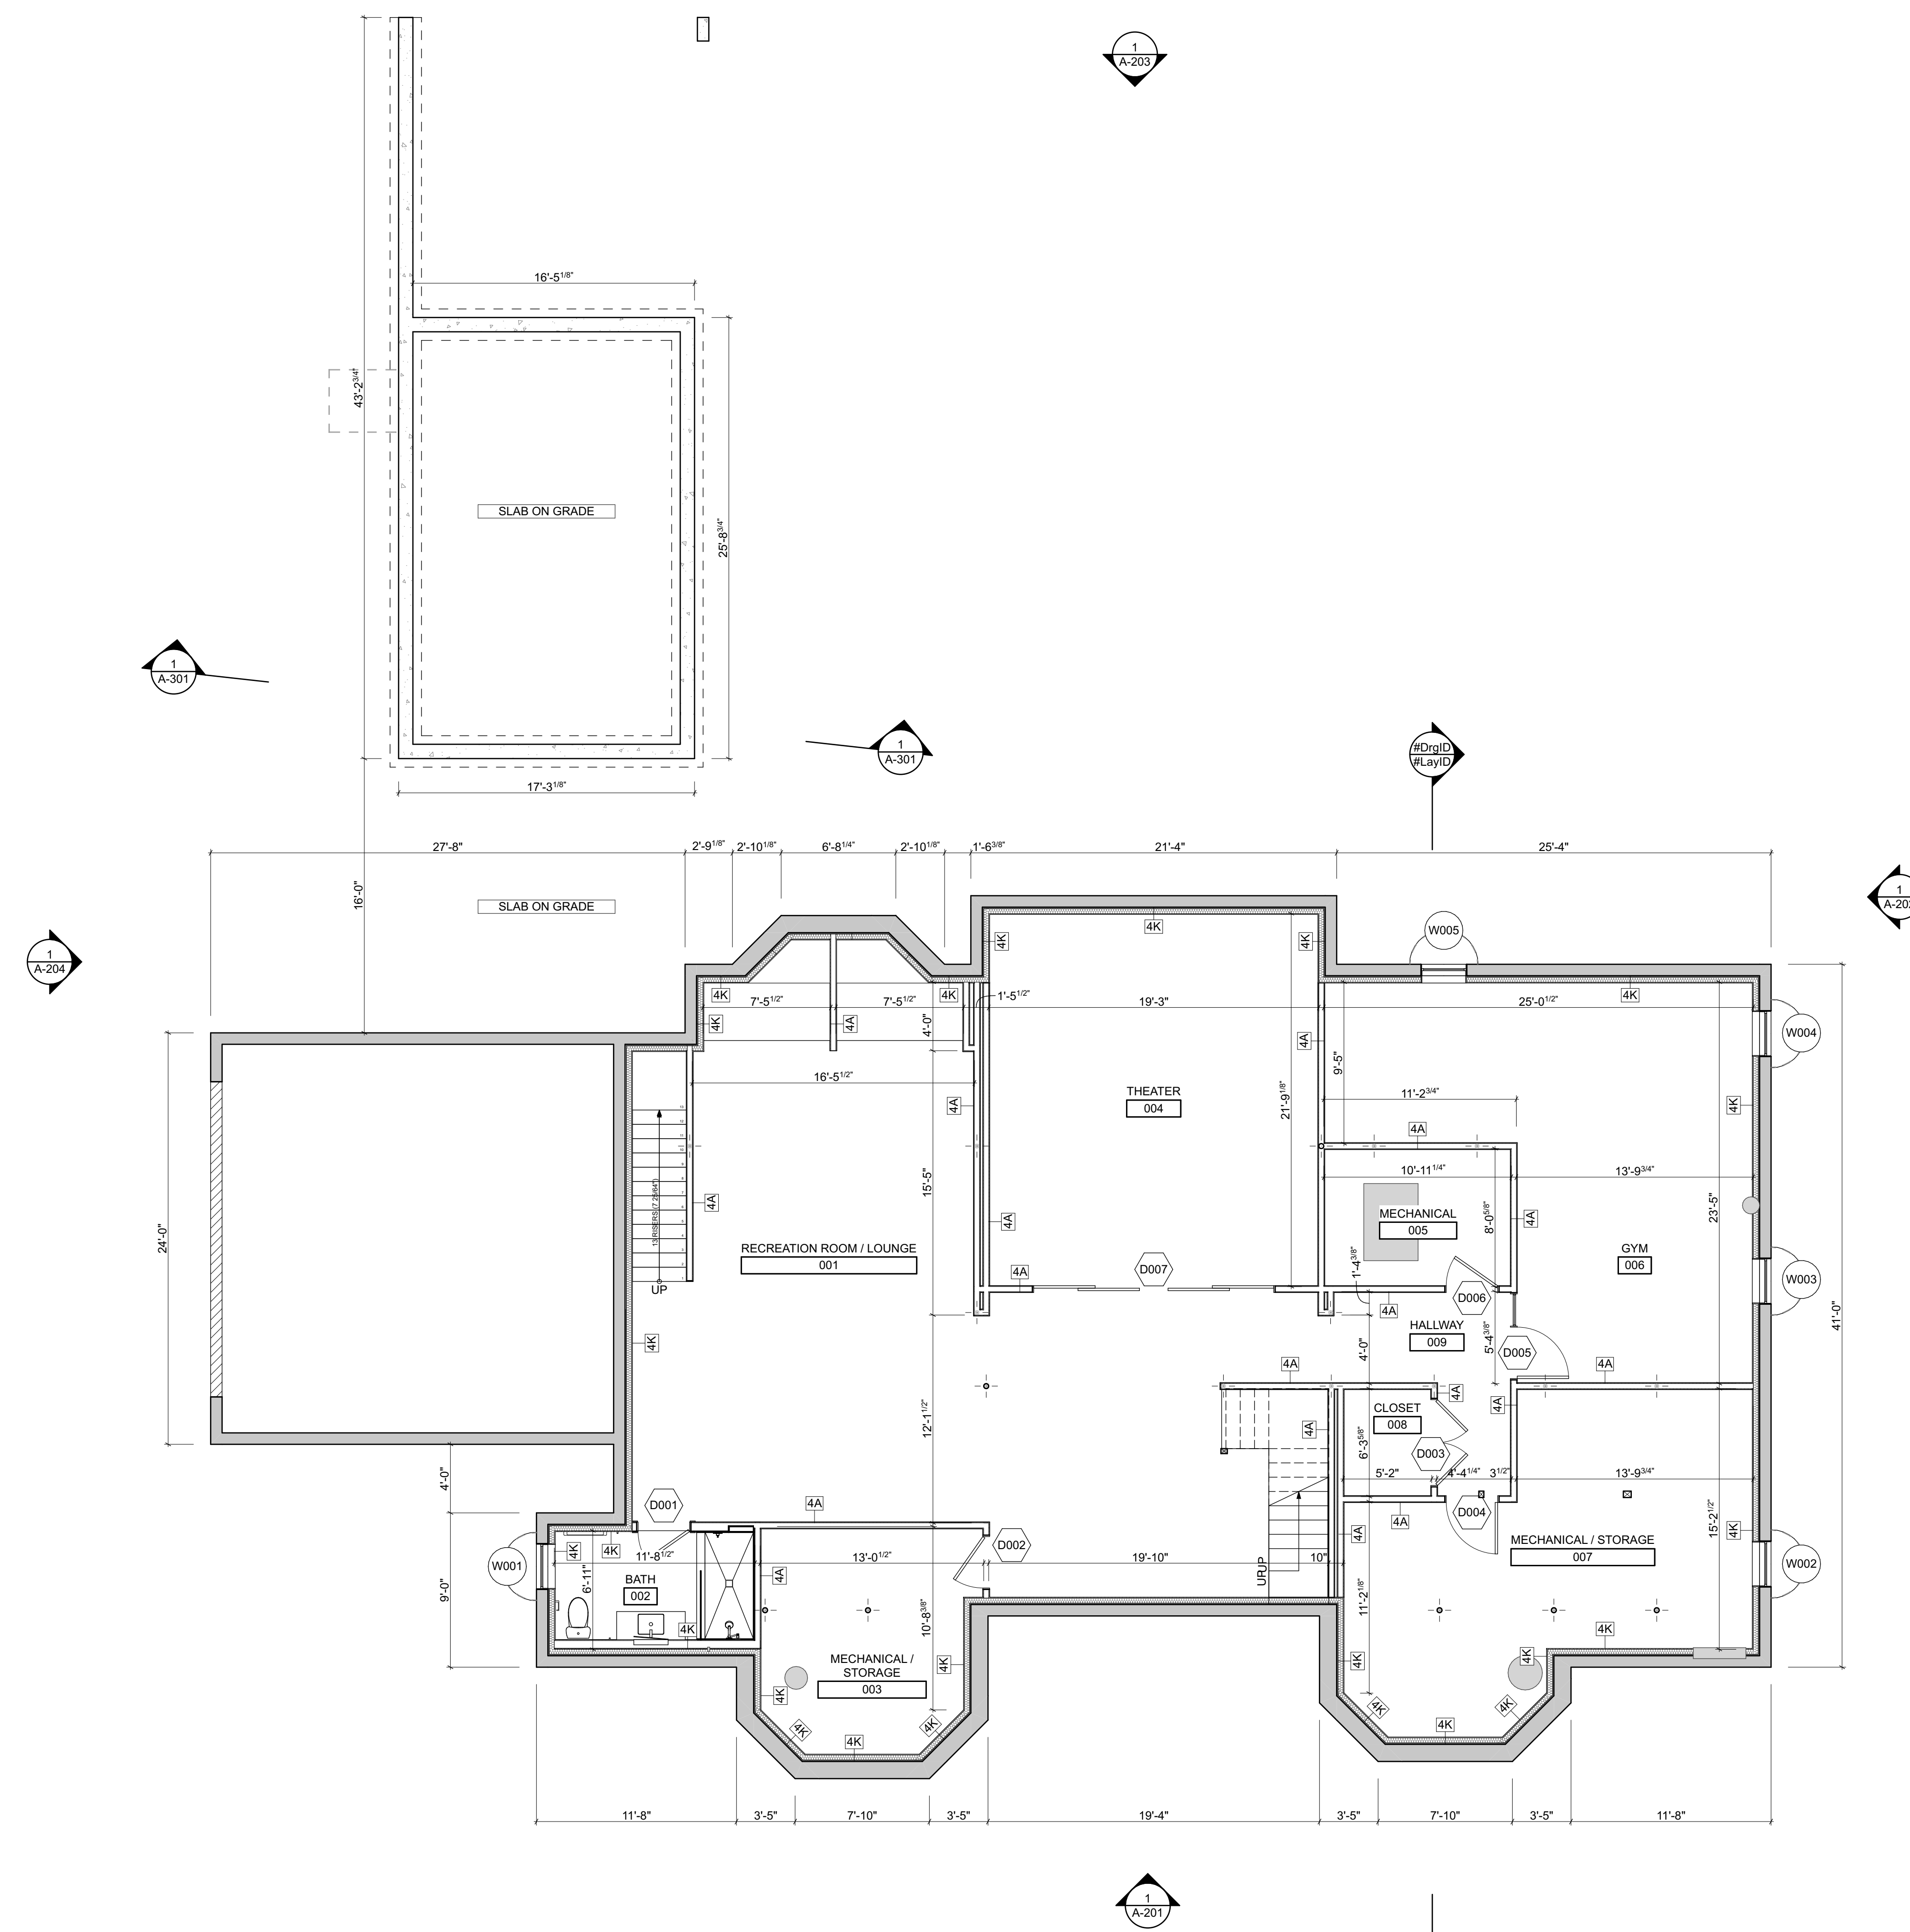

WALL CONSTRUCTION LEGEND	
THK	BUILDING MATERIALS
4A, WALL THICKNESS 4 3/4"	0 5/8" 09 29 00 GYPSUM BOARD-1 3 1/2" 06 11 00 WOOD FRAMING 0 5/8" 09 29 00 GYPSUM BOARD-2
4K, WALL THICKNESS 4 1/8"	0 5/8" 09 29 00 GYPSUM BOARD-1 3 1/2" 06 11 00 WOOD FRAMING
4K, WALL THICKNESS 5 1/8"	0 5/8" 09 29 00 GYPSUM BOARD-1 3 1/2" 06 11 00 WOOD FRAMING + 07 21 00 THERMAL INSULATION 1" 07 21 13.19 MINERAL WOOL BOARD
6A, WALL THICKNESS 6 3/4"	0 5/8" 09 29 00 GYPSUM BOARD-1 5 1/2" 06 11 00 WOOD FRAMING 0 5/8" 09 29 00 GYPSUM BOARD-2
6A-X1, WALL THICKNESS 8 3/8"	0 1/2" 07 46 23 WOOD SIDING 0 1/4" 07 25 00 BREATHABLE DRAINAGE MATRIX 1" 07 21 13.19 MINERAL WOOL BOARD 0 1/2" 06 16 36 WOOD PANEL PRODUCT SHEATHING 5 1/2" 06 11 00 WOOD FRAMING + 07 21 00 THERMAL INSULATION 0 5/8" 09 29 00 GYPSUM BOARD-1
6A-X7, WALL THICKNESS 10"	0 1/2" 07 46 23 WOOD SIDING 0 1/4" 07 25 00 BREATHABLE DRAINAGE MATRIX 1" 07 21 13.19 MINERAL WOOL BOARD 0 1/2" 06 16 36 WOOD PANEL PRODUCT SHEATHING 5 1/2" 06 11 00 WOOD FRAMING
6A-X8, WALL THICKNESS 6 1/4"	0 1/2" 07 46 23 WOOD SIDING 0 1/4" 07 25 00 BREATHABLE DRAINAGE MATRIX 1" 07 21 13.19 MINERAL WOOL BOARD 0 1/2" 06 16 36 WOOD PANEL PRODUCT SHEATHING 3 1/2" 06 11 00 WOOD FRAMING
6K, WALL THICKNESS 6 1/8"	0 5/8" 09 29 00 GYPSUM BOARD-1 5 1/2" 06 11 00 WOOD FRAMING

BUILDING AREAS - SD03			
	EXISTING	INTERIOR RENO.	NEW ADDITION
First Floor	2910	2910	0
Second Floor	1239	1249	920
Lower Level	0	2217	0
Garage	631	0	0
Pool House	0	0	444
Covered Outdoor Areas	119	0	415
Total	4999	6376	1779

RFA - MAX 5,000 SF	
First Floor (no garage)	2,781
Second Floor	2,135
Total	4,896

SFA - MAX 2,000 SF	
First Floor (garage only with stair)	594
First Floor - Cabana	393
Total	987

WALL LEGEND
 — EXISTING WALLS TO REMAIN
 - - - PROPOSED WALL LOCATION

02	ISSUED FOR HOA	06 APRIL 2023
01	PRICING SET	JAN. 30, 2023
No.	Issue	Date

Project Title
 POND RESIDENCE

Project Address
 175 POND ROAD
 WEST TISBURY, MA, 02568


Drawing Title
 LOWER LEVEL FLOOR PLAN

City / Town / Village of: WEST TISBURY
Sec / Blk / Lot: S 30 | B 2 | L 59
Zone: RU
Seal & Signature:

Project No.: 22117
Date: 5/8/23
Drawn by: UP
Drawing No.:



1 LOWER LEVEL PLAN
 SCALE: 3/16" = 1'-0"

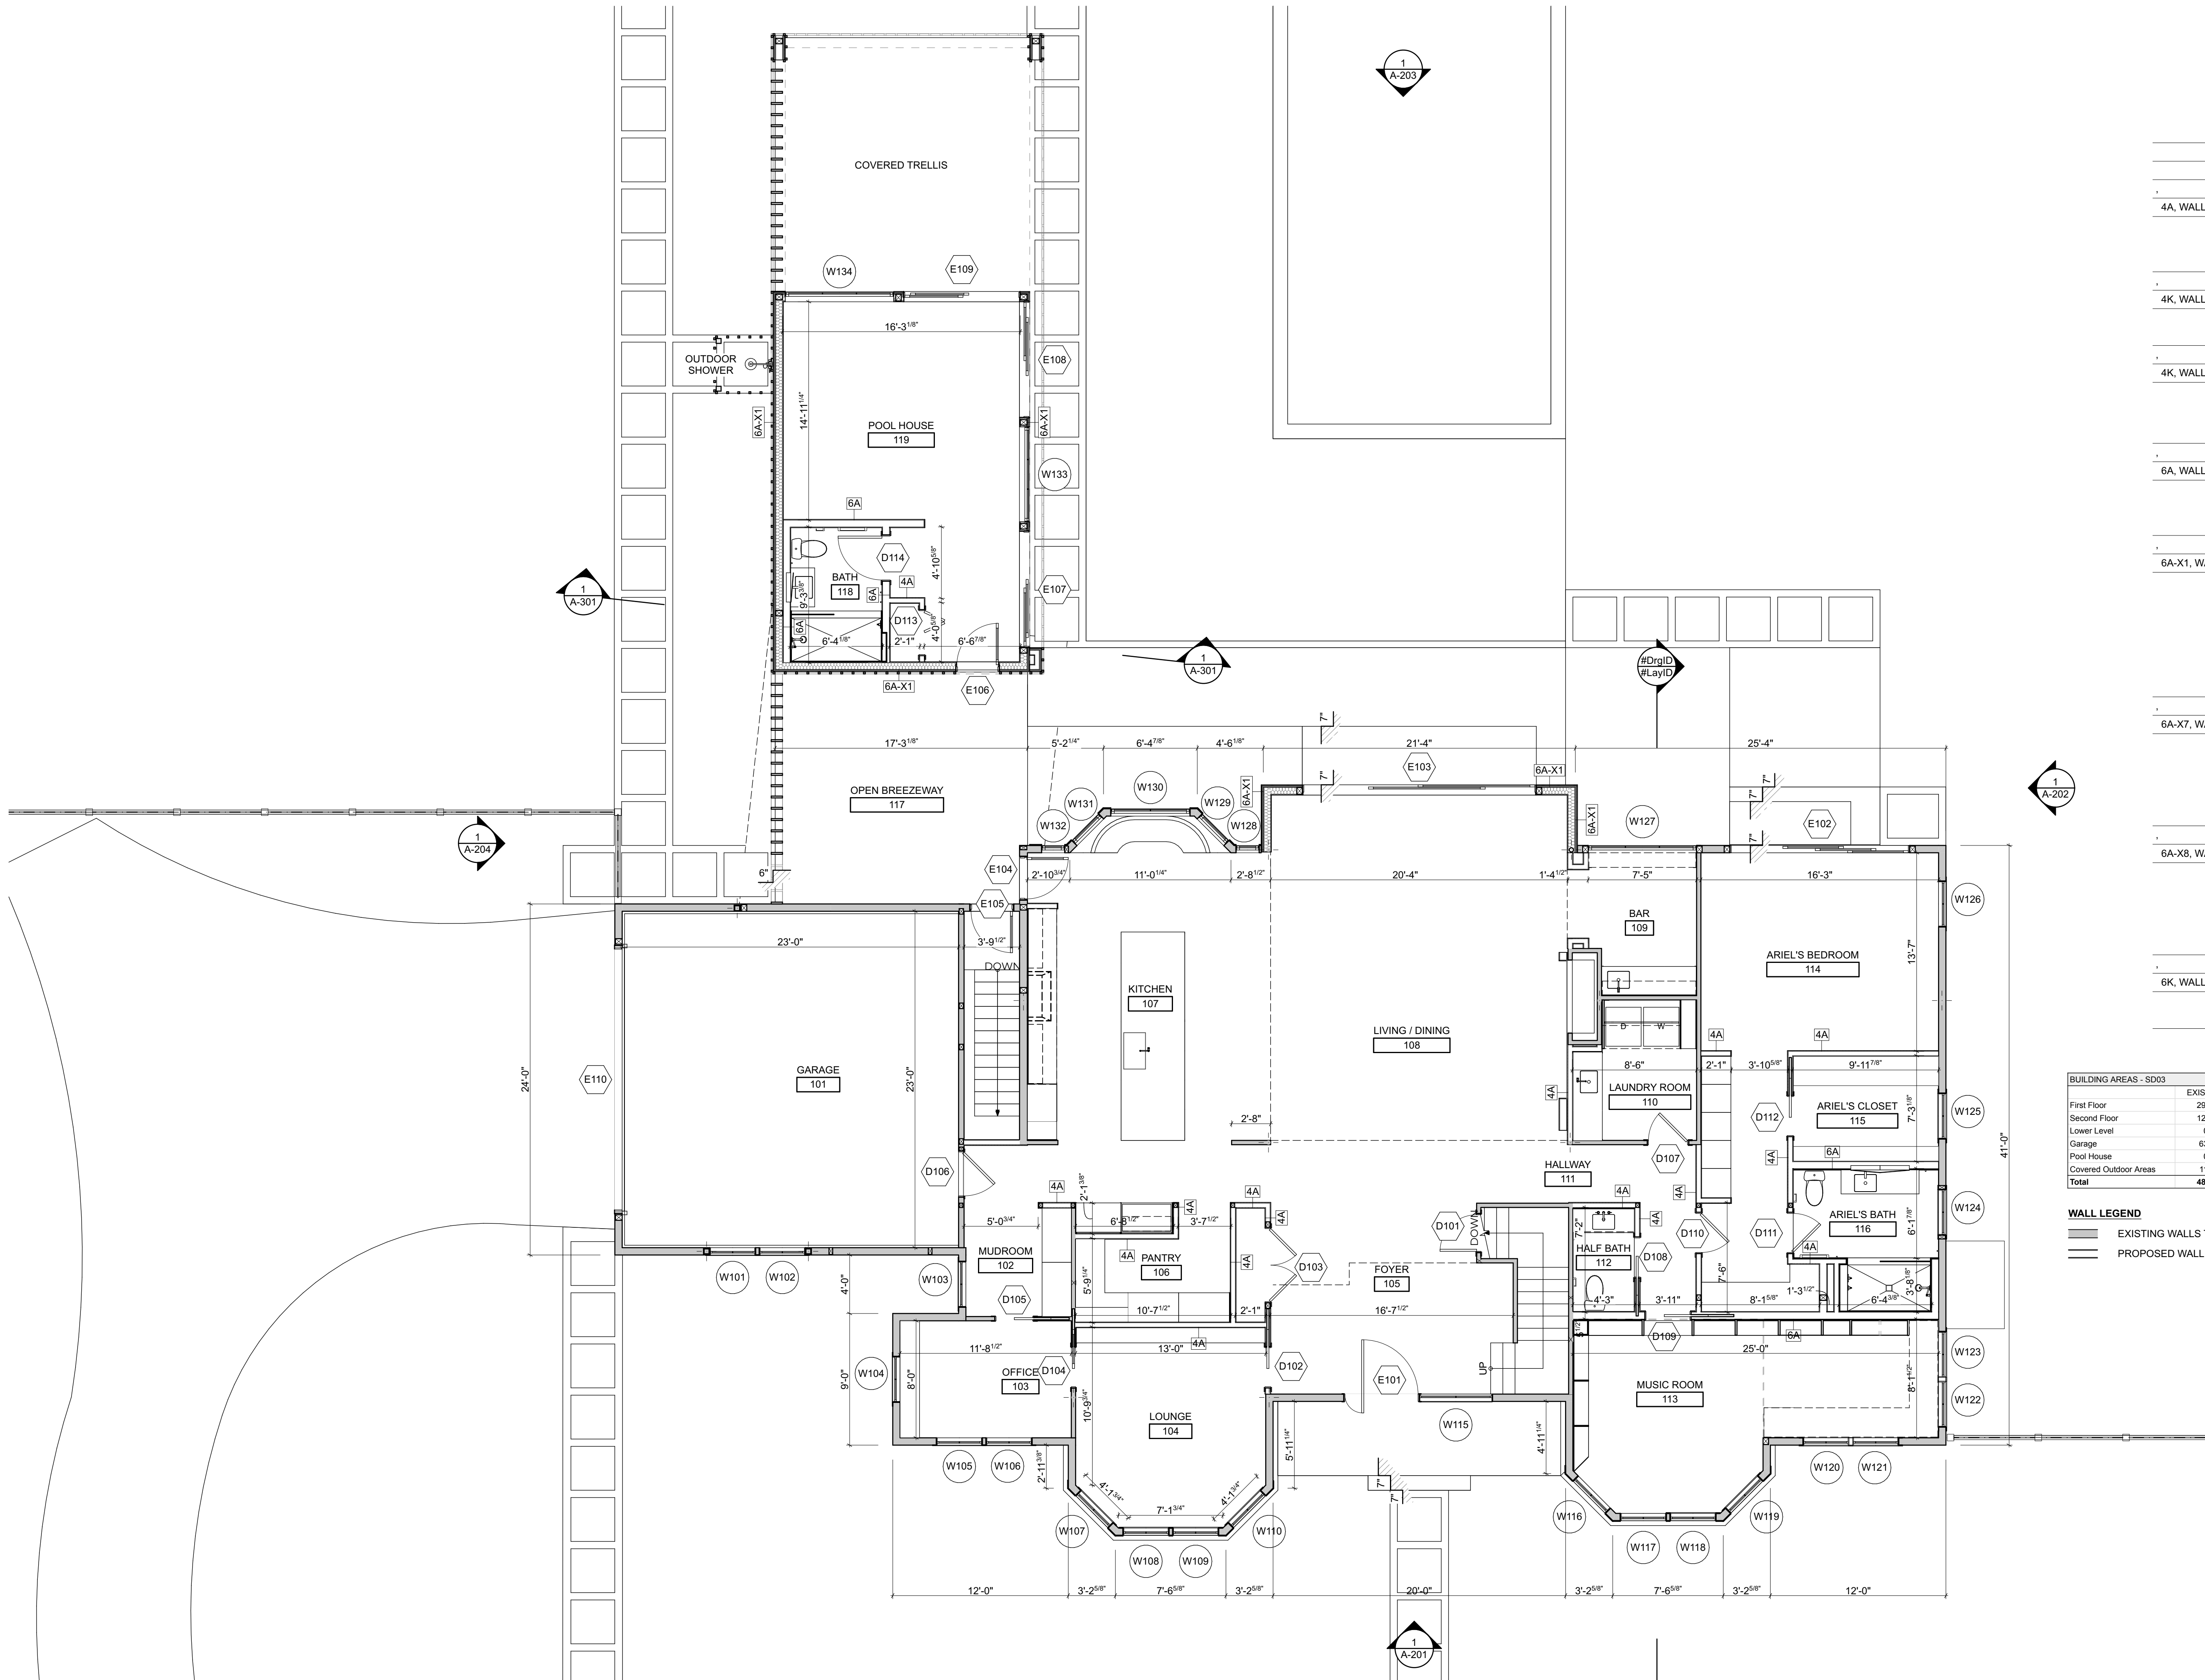

WALL CONSTRUCTION LEGEND

THK	BUILDING MATERIALS
4A, WALL THICKNESS 4 3/4"	0 5/8" 09 29 00 GYPSUM BOARD-1 3 1/2" 06 11 00 WOOD FRAMING 0 5/8" 09 29 00 GYPSUM BOARD-2
4K, WALL THICKNESS 4 1/8"	0 5/8" 09 29 00 GYPSUM BOARD-1 3 1/2" 06 11 00 WOOD FRAMING
4K, WALL THICKNESS 5 1/8"	0 5/8" 09 29 00 GYPSUM BOARD-1 3 1/2" 06 11 00 WOOD FRAMING + 07 21 00 THERMAL INSULATION 1" 07 21 13.19 MINERAL WOOL BOARD
6A, WALL THICKNESS 6 3/4"	0 5/8" 09 29 00 GYPSUM BOARD-1 5 1/2" 06 11 00 WOOD FRAMING 0 5/8" 09 29 00 GYPSUM BOARD-2
6A-X1, WALL THICKNESS 8 3/8"	0 1/2" 07 46 23 WOOD SIDING 0 1/4" 07 25 00 BREATHABLE DRAINAGE MATRIX 1" 07 21 13.19 MINERAL WOOL BOARD 0 1/2" 06 16 36 WOOD PANEL PRODUCT SHEATHING 5 1/2" 06 11 00 WOOD FRAMING + 07 21 00 THERMAL INSULATION 0 5/8" 09 29 00 GYPSUM BOARD-1
6A-X7, WALL THICKNESS 10"	0 1/2" 07 46 23 WOOD SIDING 0 1/4" 07 25 00 BREATHABLE DRAINAGE MATRIX 1" 07 21 13.19 MINERAL WOOL BOARD 0 1/2" 06 16 36 WOOD PANEL PRODUCT SHEATHING 5 1/2" 06 11 00 WOOD FRAMING
6A-X8, WALL THICKNESS 6 1/4"	0 1/2" 07 46 23 WOOD SIDING 0 1/4" 07 25 00 BREATHABLE DRAINAGE MATRIX 1" 07 21 13.19 MINERAL WOOL BOARD 0 1/2" 06 16 36 WOOD PANEL PRODUCT SHEATHING 3 1/2" 06 11 00 WOOD FRAMING
6K, WALL THICKNESS 6 1/8"	0 5/8" 09 29 00 GYPSUM BOARD-1 5 1/2" 06 11 00 WOOD FRAMING

BUILDING AREAS - SD03

	EXISTING	INTERIOR RENO.	NEW ADDITION
First Floor	2910	2910	0
Second Floor	1239	1249	920
Lower Level	0	2217	0
Garage	631	0	0
Pool House	0	0	444
Covered Outdoor Areas	119	0	415
Total	4999	6376	1779

RFA - MAX 5,000 SF	
First Floor (no garage)	2,781
Second Floor	2,135
Total	4,896

SFA - MAX 2,000 SF	
First Floor (garage only with stair)	594
First Floor - Cabana	393
Total	987

WALL LEGEND

- EXISTING WALLS TO REMAIN
- PROPOSED WALL LOCATION

02	ISSUED FOR HOA	06 APRIL 2023
01	PRICING SET	JAN. 30, 2023
No.	Issue	Date

Project Title
POND RESIDENCE

Project Address
 175 POND ROAD
 WEST TISBURY, MA, 02568

Drawing Title
 FIRST FLOOR PLAN

City / Town / Village of: WEST TISBURY
 Sec / Blk / Lot: S 30 | B 2 | L 59
 Zone: RU

Seal & Signature: [Signature] Project No.: 22117
 Date: 5/8/23

Drawn by: UP
 Drawing No.:



1 FIRST FLOOR PLAN

SCALE: 3/16" = 1'-0"

WALL CONSTRUCTION LEGEND

THK	BUILDING MATERIALS
4A, WALL THICKNESS 4 3/4"	
0 5/8"	09 29 00 GYPSUM BOARD-1
3 1/2"	06 11 00 WOOD FRAMING
0 5/8"	09 29 00 GYPSUM BOARD-2
4K, WALL THICKNESS 4 1/8"	
0 5/8"	09 29 00 GYPSUM BOARD-1
3 1/2"	06 11 00 WOOD FRAMING
4K, WALL THICKNESS 5 1/8"	
0 5/8"	09 29 00 GYPSUM BOARD-1
3 1/2"	06 11 00 WOOD FRAMING + 07 21 00 THERMAL INSULATION
1"	07 21 13.19 MINERAL WOOL BOARD
6A, WALL THICKNESS 6 3/4"	
0 5/8"	09 29 00 GYPSUM BOARD-1
5 1/2"	06 11 00 WOOD FRAMING
0 5/8"	09 29 00 GYPSUM BOARD-2
6A-X1, WALL THICKNESS 8 3/8"	
0 1/2"	07 46 23 WOOD SIDING
0 1/4"	07 25 00 BREATHABLE DRAINAGE MATRIX
1"	07 21 13.19 MINERAL WOOL BOARD
0 1/2"	06 16 36 WOOD PANEL PRODUCT SHEATHING
5 1/2"	06 11 00 WOOD FRAMING + 07 21 00 THERMAL INSULATION
0 5/8"	09 29 00 GYPSUM BOARD-1
6A-X7, WALL THICKNESS 10"	
0 1/2"	07 46 23 WOOD SIDING
0 1/4"	07 25 00 BREATHABLE DRAINAGE MATRIX
1"	07 21 13.19 MINERAL WOOL BOARD
0 1/2"	06 16 36 WOOD PANEL PRODUCT SHEATHING
5 1/2"	06 11 00 WOOD FRAMING
6A-X8, WALL THICKNESS 6 1/4"	
0 1/2"	07 46 23 WOOD SIDING
0 1/4"	07 25 00 BREATHABLE DRAINAGE MATRIX
1"	07 21 13.19 MINERAL WOOL BOARD
0 1/2"	06 16 36 WOOD PANEL PRODUCT SHEATHING
3 1/2"	06 11 00 WOOD FRAMING
6K, WALL THICKNESS 6 1/8"	
0 5/8"	09 29 00 GYPSUM BOARD-1
5 1/2"	06 11 00 WOOD FRAMING

BUILDING AREAS - SD03				RFA - MAX 5,000 SF	
	EXISTING	INTERIOR RENO.	NEW ADDITION		
First Floor	2910	2910	0	First Floor (no garage)	2,781
Second Floor	1239	1249	920	Second Floor	2,135
Lower Level	0	2217	0	Total	4,896
Garage	631	0	0	SFA - MAX 2,000 SF	
Pool House	0	0	444	First Floor (garage only with stair)	594
Covered Outdoor Areas	119	0	415	First Floor - Cabana	393
Total	4999	6376	1779	Total	987

WALL LEGEND

	EXISTING WALLS TO REMAIN
	PROPOSED WALL LOCATION

02	ISSUED FOR HOA	06 APRIL 2023
01	PRICING SET	JAN. 30, 2023
No.	Issue	Date

Project Title
 POND RESIDENCE


Project Address
 175 POND ROAD
 WEST TISBURY, MA, 02568

Drawing Title
 SECOND FLOOR PLAN


City / Town / Village of: WEST TISBURY
Sec / Blk / Lot: S 30 | B 2 | L 59

Zone: RU

Seal & Signature: **Project No.:** 22117
Date: 5/8/23
Drawn by: UP
Drawing No.:

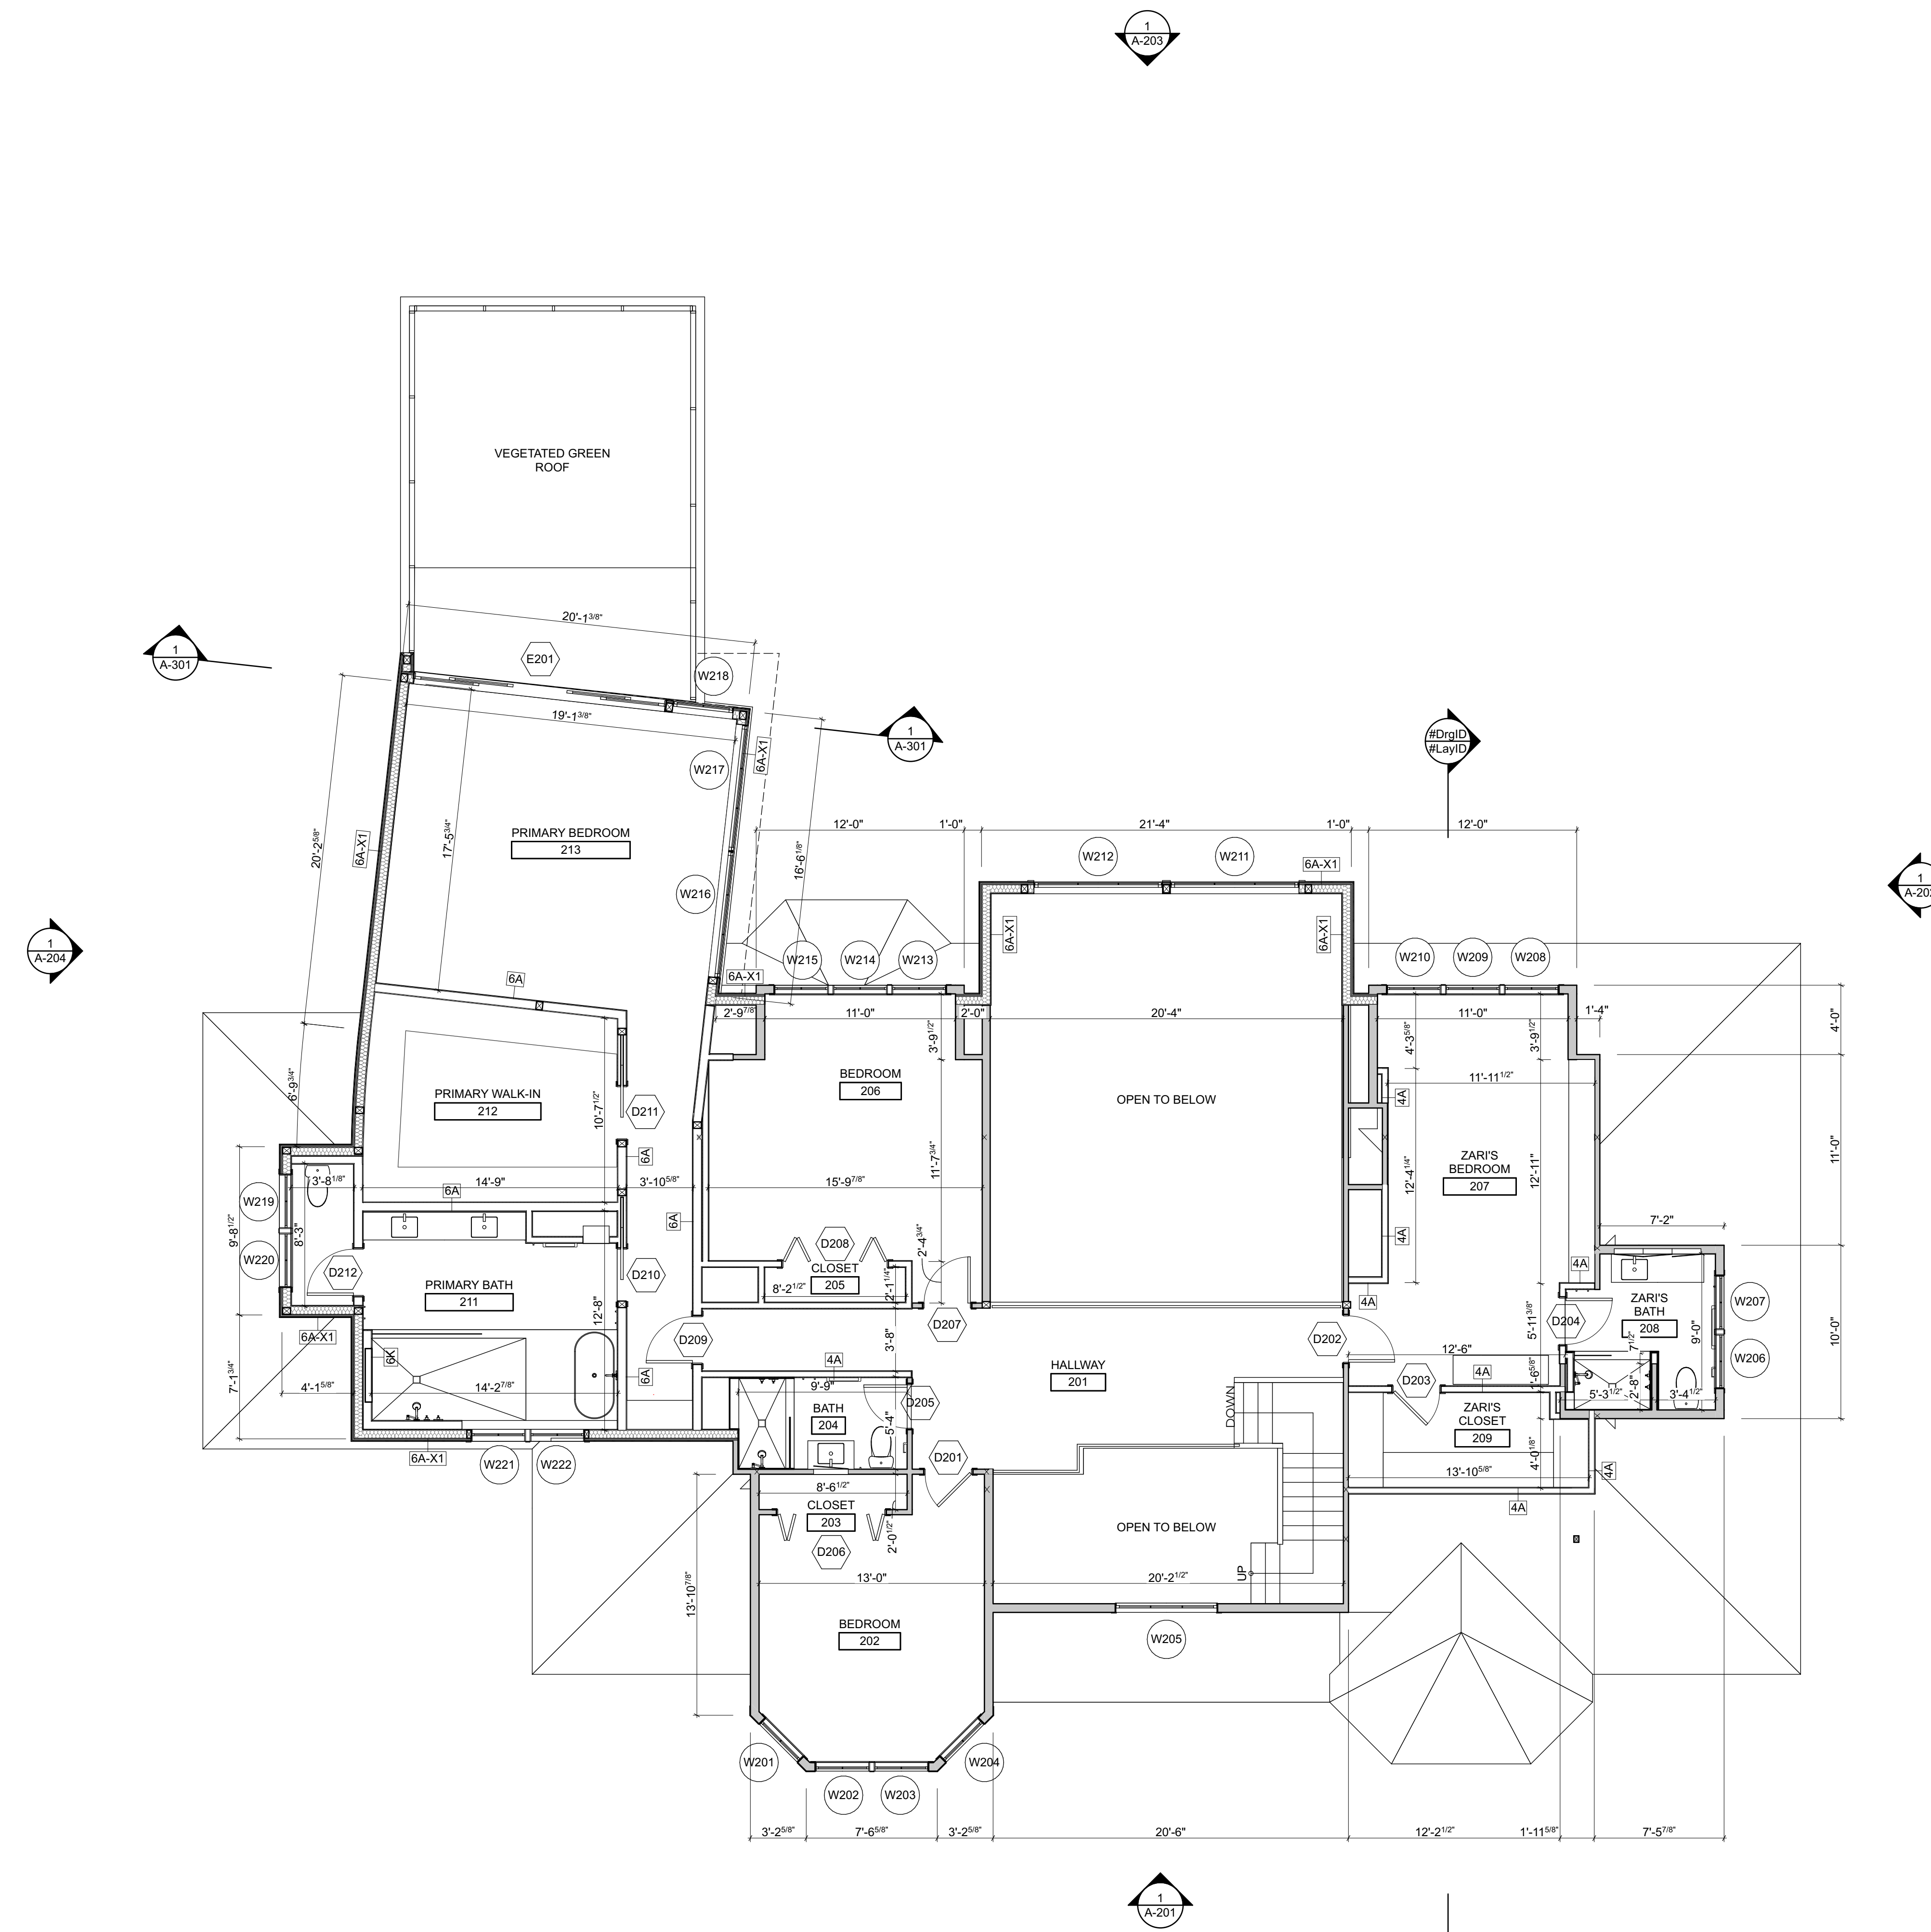

1 SECOND FLOOR PLAN
 SCALE: 3/16" = 1'-0"

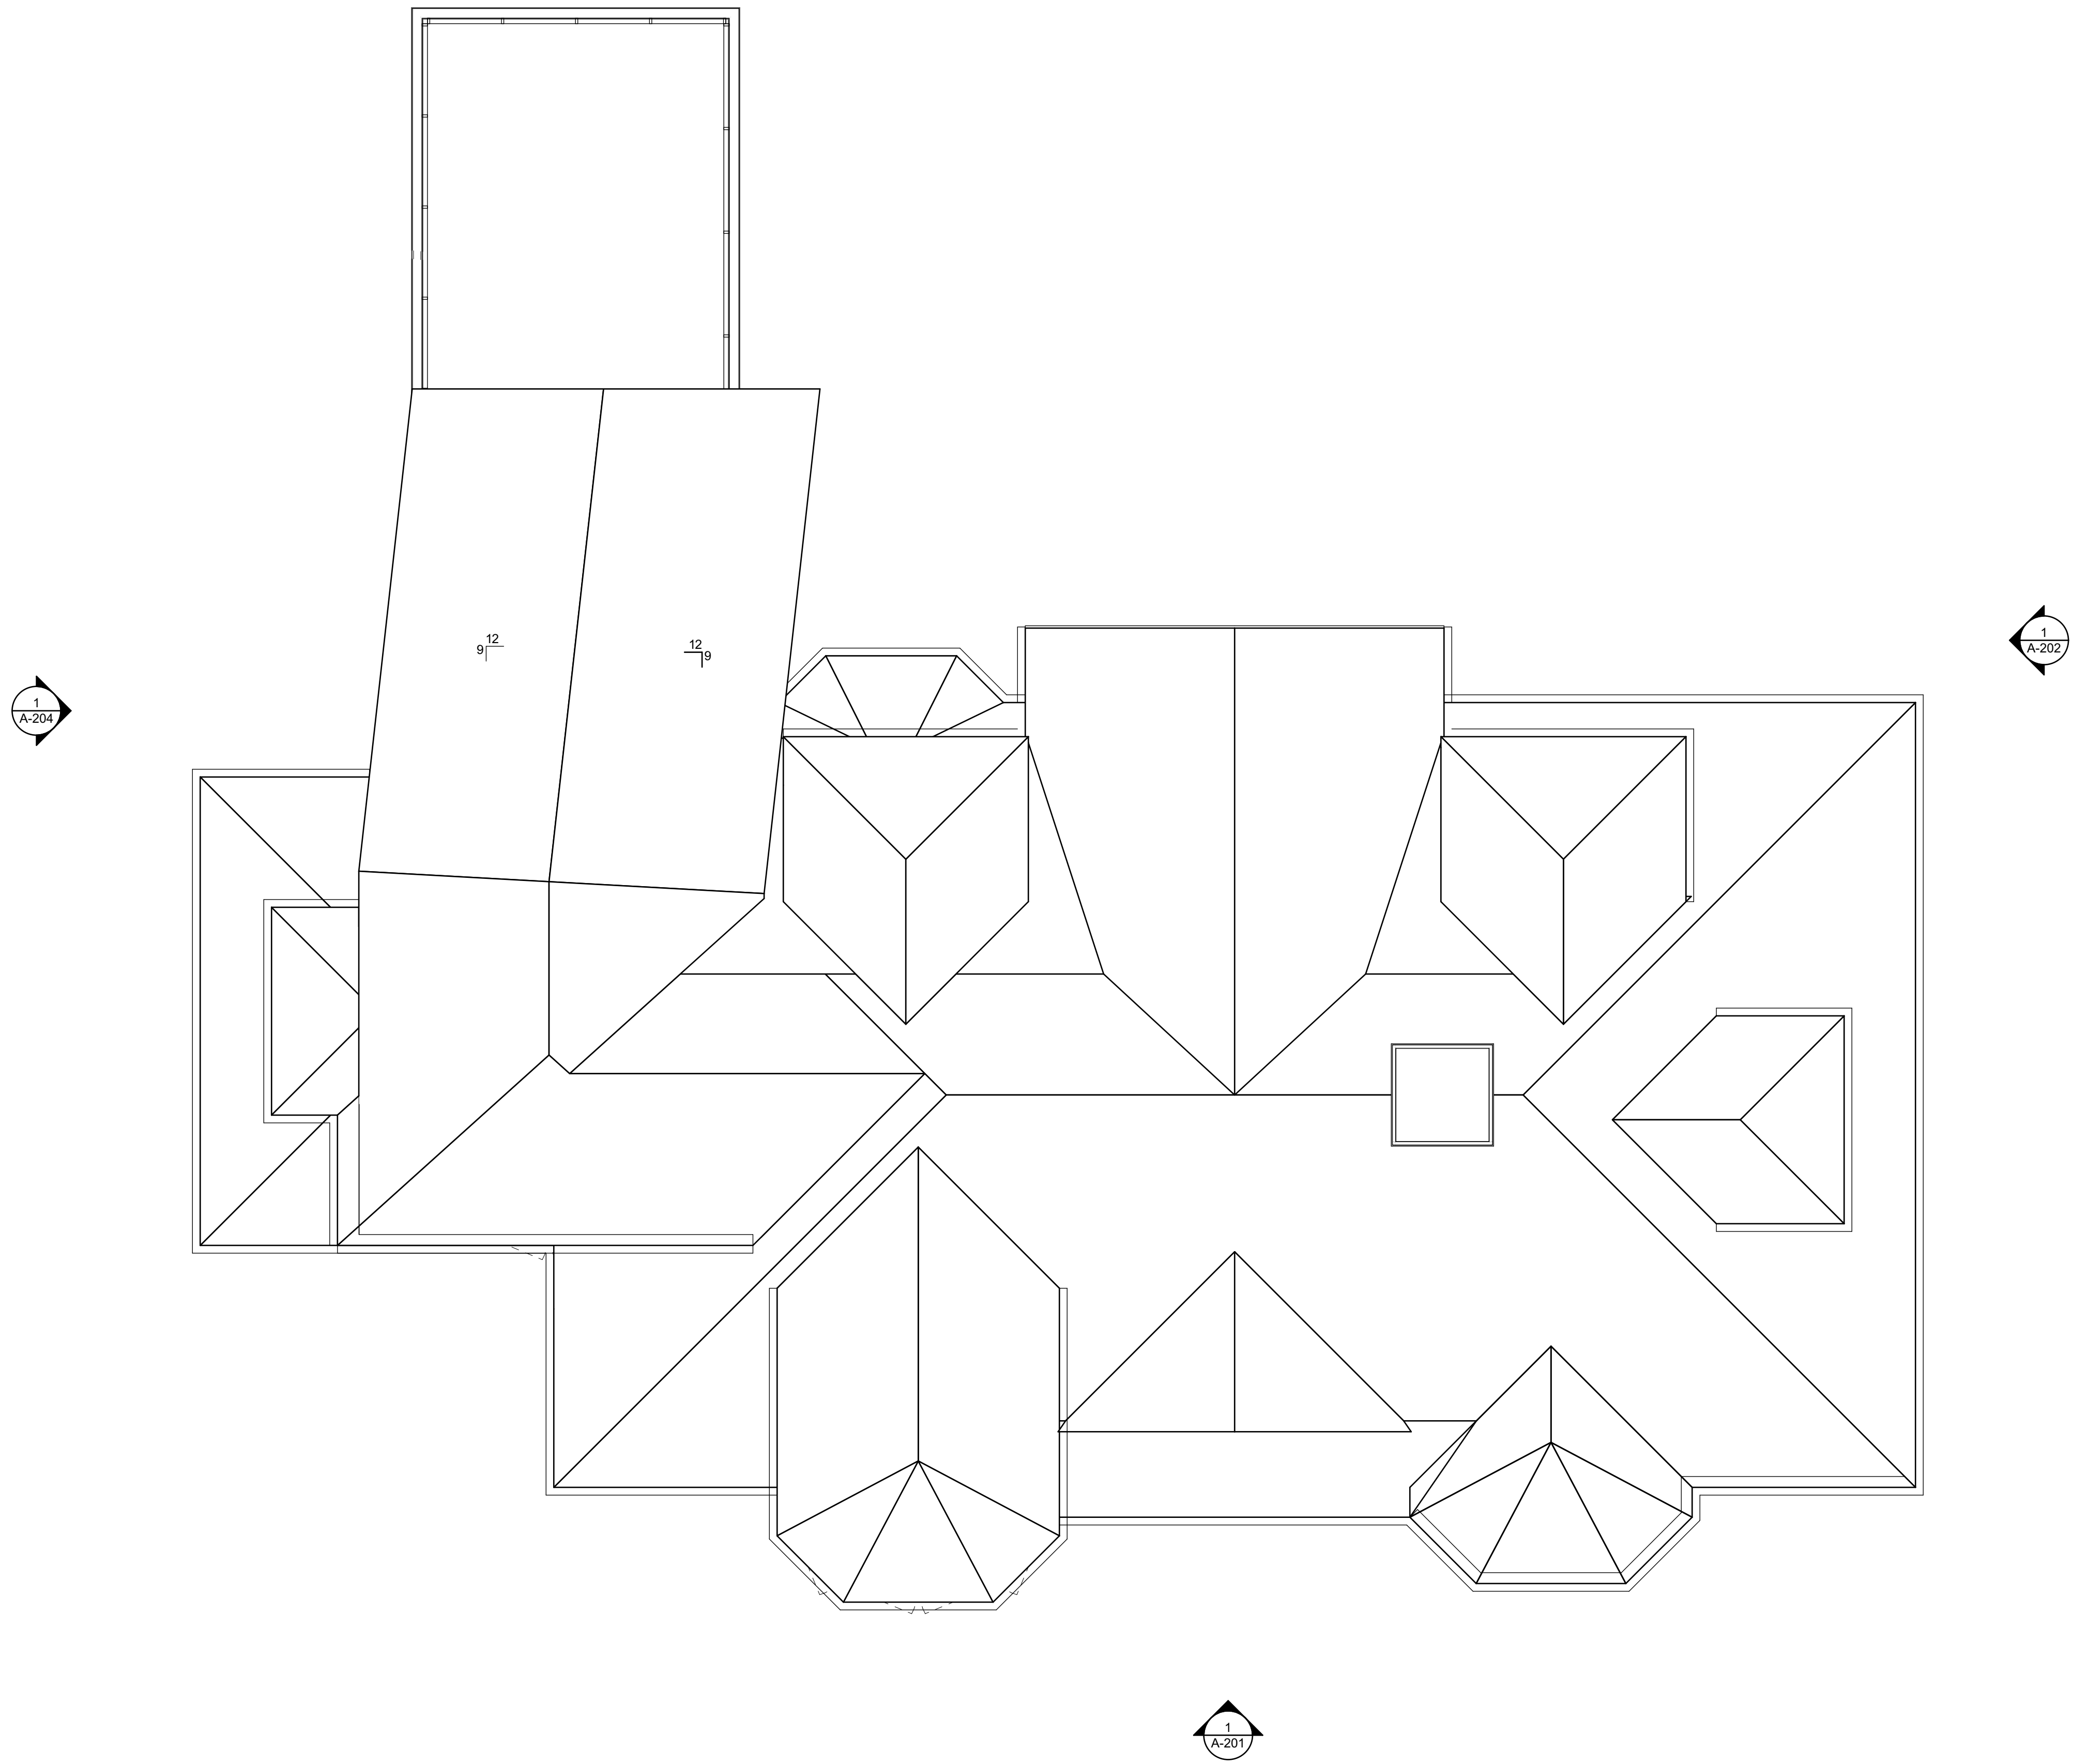

1 ROOF PLAN
 SCALE: 3/16" = 1'-0"

02	ISSUED FOR HOA	06 APRIL 2023
01	PRICING SET	JAN. 30, 2023
No.	Issue	Date

Project Title
POND RESIDENCE

Project Address
 175 POND ROAD
 WEST TISBURY, MA, 02568

Drawing Title
 ROOF PLAN

City / Town / Village of: WEST TISBURY
Sec / Blk / Lot: S 30 | B 2 | L 59
Zone: RU
Seal & Signature:

Project No.: 22117
Date: 5/8/23
Drawn by: UP
Drawing No.:



ELEVATION MATERIAL LEGEND

E1 - NATURAL CEDAR SIDING	
E2 - WOOD TRIM - PAINTED WHITE	
E3 - GAF TIMBERLINE, CLASS A, ARCHITECTURAL ASPHALT SHINGLES, SLATE BLEND COLOR	
E4 - CEDAR CABLE RAILING	
E5 - GREEN ROOF	
E6 - CEDAR CLAPBOARD SIDING	

02	ISSUED FOR HOA	06 APRIL 2023
01	PRICING SET	JAN. 30, 2023
No.	Issue	Date

Project Title
 POND RESIDENCE

Project Address
 175 POND ROAD
 WEST TISBURY, MA, 02568

Drawing Title
 EXTERIOR ELEVATIONS

City / Town / Village of: WEST TISBURY
Sec / Blk / Lot: S 30 | B 2 | L 59
Zone: RU

Project No.: 22117
Date: 5/8/23
Drawn by: UP
Drawing No.:



1 FRONT ELEVATION
 SCALE: 1/4" = 1'-0"



2 FRONT ELEVATION
 SCALE: 1:50.57



1 RIGHT ELEVATION
 SCALE: 1/4" = 1'-0"

ELEVATION MATERIAL LEGEND	
E1 - NATURAL CEDAR SIDING	
E2 - WOOD TRIM - PAINTED WHITE	
E3 - GAF TIMBERLINE, CLASS A, ARCHITECTURAL ASPHALT SHINGLES, SLATE BLEND COLOR	
E4 - CEDAR CABLE RAILING	
E5 - GREEN ROOF	
E6 - CEDAR CLAPBOARD SIDING	



2 RIGHT ELEVATION
 SCALE: 1:50.66

02	ISSUED FOR HOA	06 APRIL 2023
01	PRICING SET	JAN. 30, 2023
No.	Issue	Date

Project Title
 POND RESIDENCE

Project Address
 175 POND ROAD
 WEST TISBURY, MA, 02568

Drawing Title
 EXTERIOR ELEVATIONS

City / Town / Village of: WEST TISBURY
Sec / Blk / Lot: S 30 | B 2 | L 59
Zone: RU
Seal & Signature:

Project No.: 22117
Date: 5/8/23
Drawn by: UP
Drawing No.:





1 REAR ELEVATION
 SCALE: 1/4" = 1'-0"

ELEVATION MATERIAL LEGEND	
E1 - NATURAL CEDAR SIDING	
E2 - WOOD TRIM - PAINTED WHITE	
E3 - GAF TIMBERLINE, CLASS A, ARCHITECTURAL ASPHALT SHINGLES, SLATE BLEND COLOR	
E4 - CEDAR CABLE RAILING	
E5 - GREEN ROOF	
E6 - CEDAR CLAPBOARD SIDING	



2 REAR ELEVATION
 SCALE: 1:50.79

02	ISSUED FOR HOA	06 APRIL 2023
01	PRICING SET	JAN. 30, 2023
No.	Issue	Date

Project Title
 POND RESIDENCE

Project Address
 175 POND ROAD
 WEST TISBURY, MA, 02568

Drawing Title
 EXTERIOR ELEVATIONS

City / Town / Village of: WEST TISBURY
Sec / Blk / Lot: S 30 | B 2 | L 59
Zone: RU
Seal & Signature:

Project No.: 22117
Date: 5/8/23
Drawn by: UP
Drawing No.:



ELEVATION MATERIAL LEGEND

E1 - NATURAL CEDAR SIDING	
E2 - WOOD TRIM - PAINTED WHITE	
E3 - GAF TIMBERLINE, CLASS A, ARCHITECTURAL ASPHALT SHINGLES, SLATE BLEND COLOR	
E4 - CEDAR CABLE RAILING	
E5 - GREEN ROOF	
E6 - CEDAR CLAPBOARD SIDING	



1 LEFT ELEVATION
 SCALE: 1/4" = 1'-0"



2 LEFT ELEVATION
 SCALE: 1/32" = 1'-0"

02	ISSUED FOR HOA	06 APRIL 2023
01	PRICING SET	JAN. 30, 2023
No.	Issue	Date

Project Title
 POND RESIDENCE


Project Address
 175 POND ROAD
 WEST TISBURY, MA, 02568

Drawing Title
 EXTERIOR ELEVATIONS

City / Town / Village of: WEST TISBURY
Sec / Blk / Lot: S 30 | B 2 | L 59
Zone: RU
Seal & Signature:

Project No.: 22117
Date: 5/8/23
Drawn by: UP
Drawing No.:



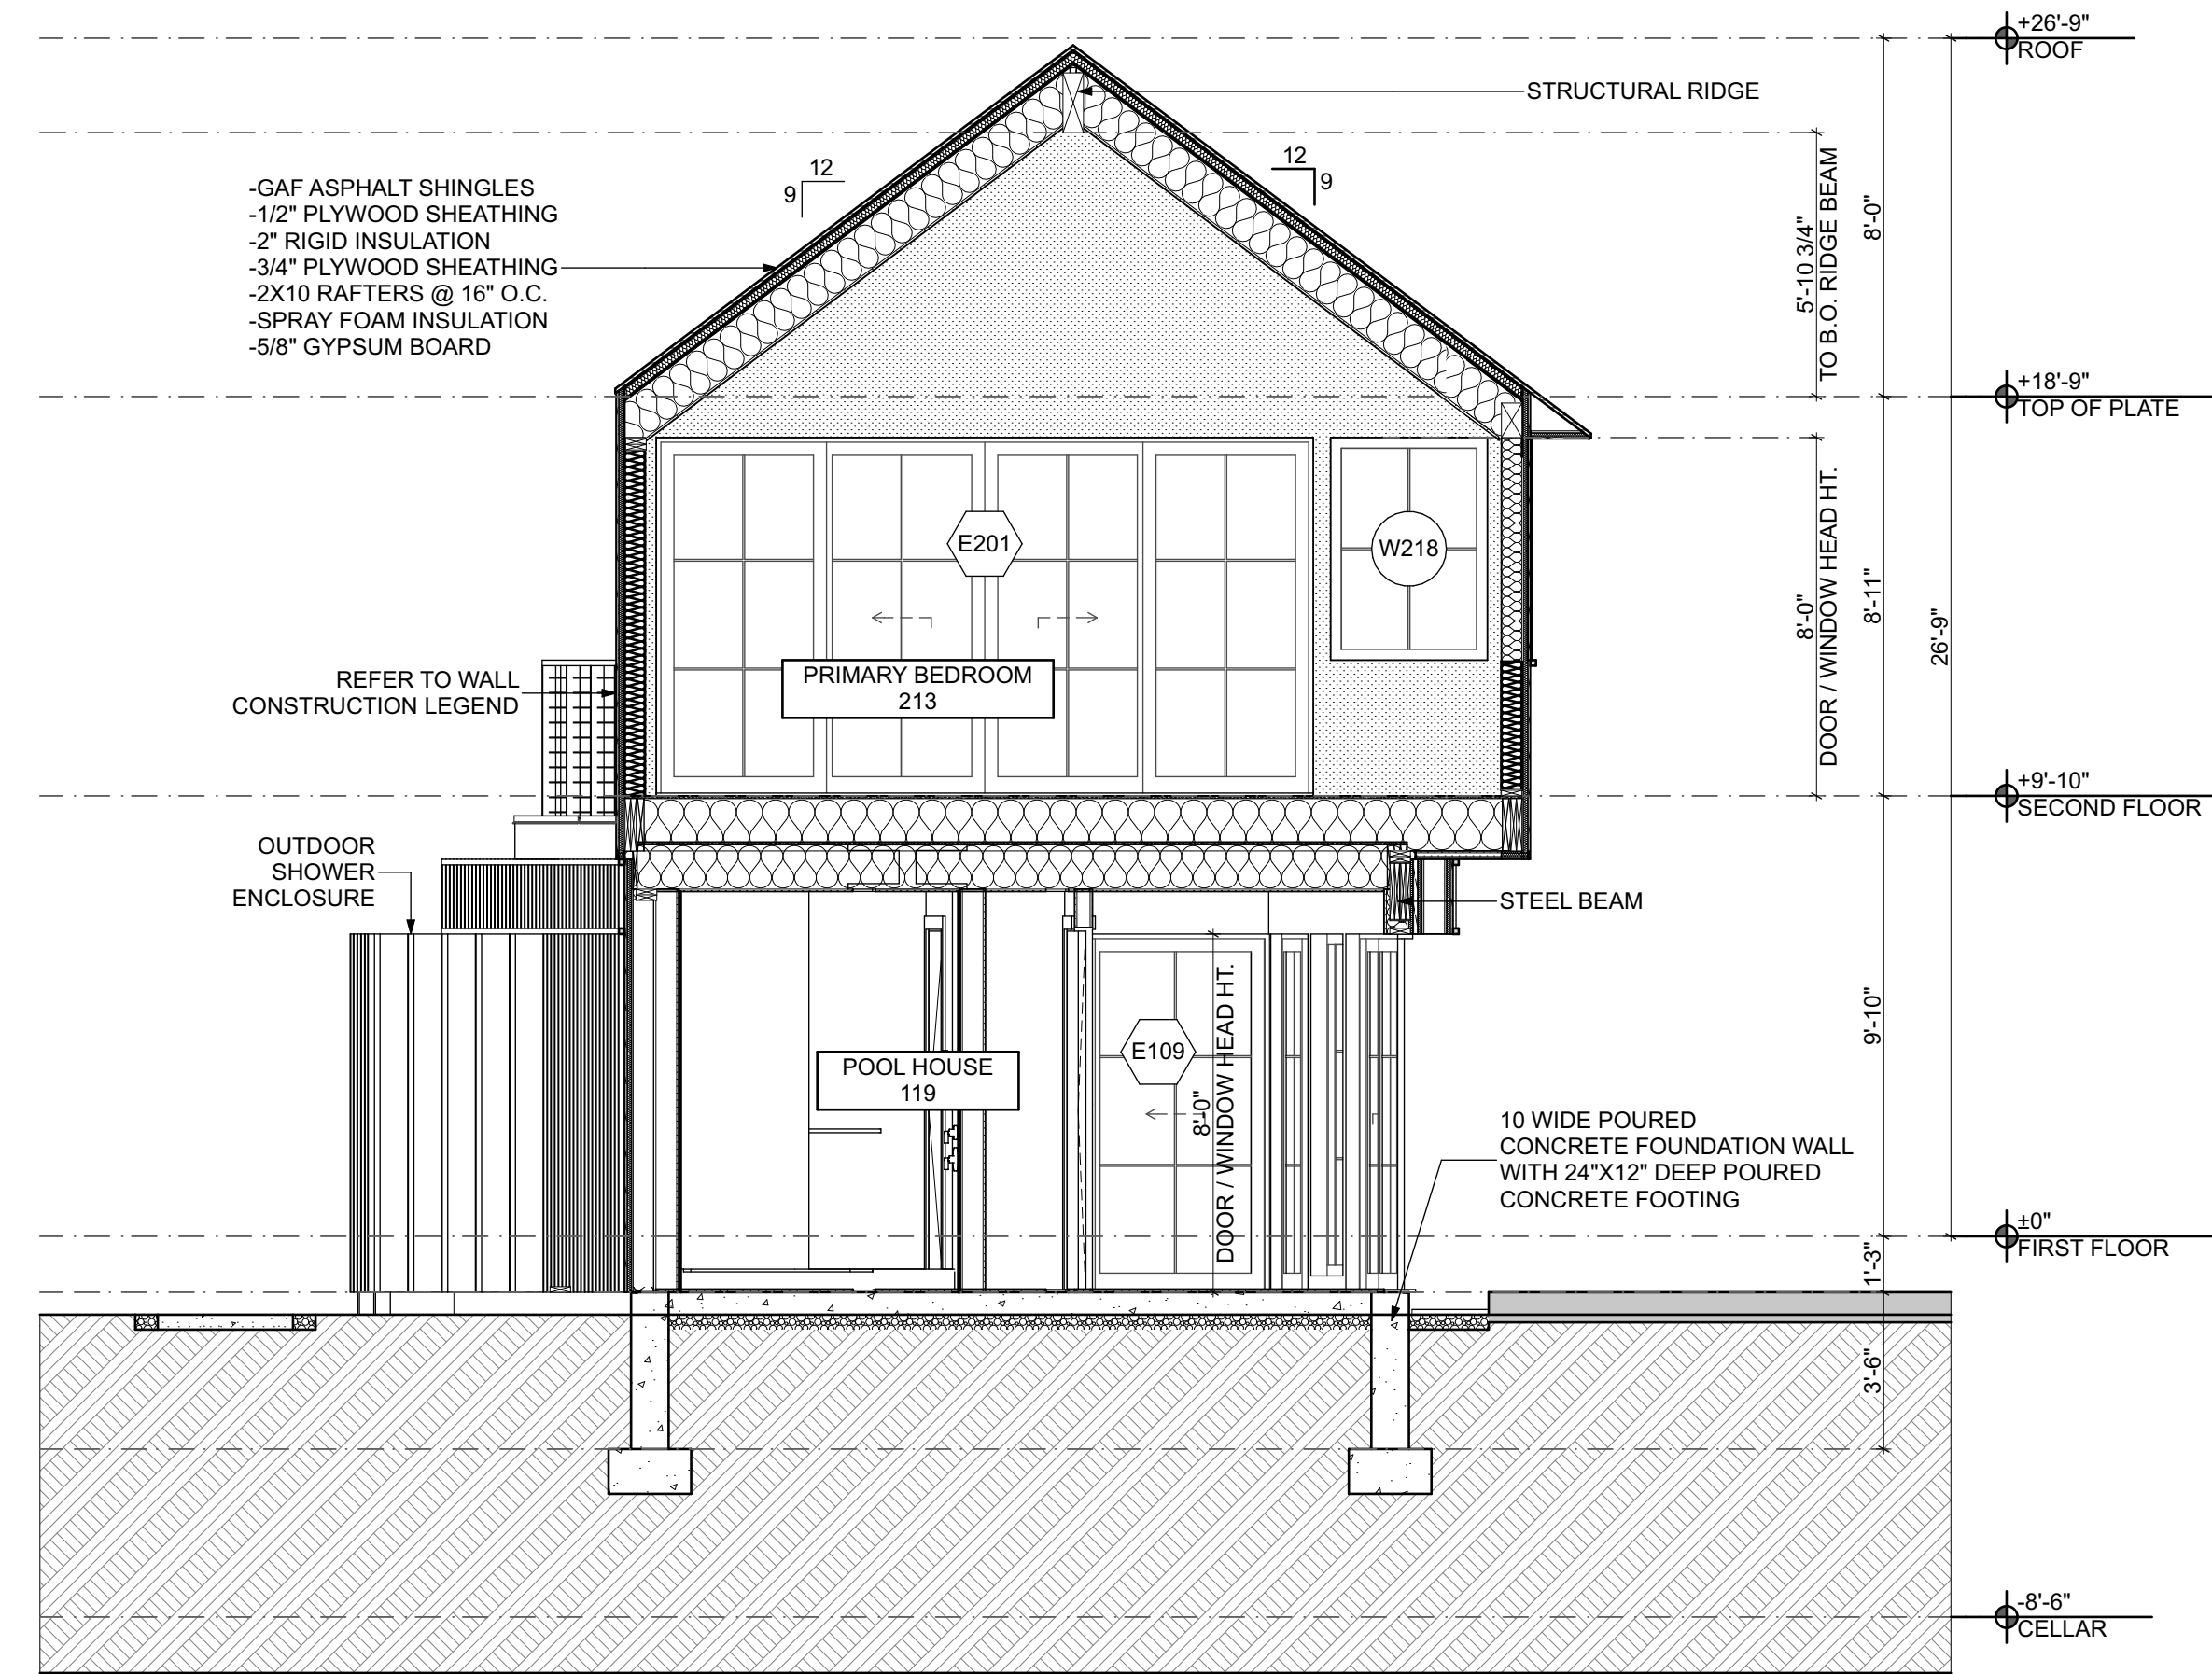

1 BUILDING SECTION B
 SCALE: 1/4" = 1'-0"

No.	Issue	Date
02	ISSUED FOR HOA	06 APRIL 2023
01	PRICING SET	JAN. 30, 2023

Project Title
 POND RESIDENCE

Project Address
 175 POND ROAD
 WEST TISBURY, MA, 02568

Drawing Title
 BUILDING SECTIONS

City / Town / Village of: WEST TISBURY
Sec / Blk / Lot: S 30 | B 2 | L 59
Zone: RU
Seal & Signature:





Project No.: 22117
Date: 5/8/23
Drawn by: UP
Drawing No.:



WINDOW SCHEDULE						
FLOOR	ELEMENT MARK	LOCATION	ROUGH OPENING	MANUFACTURER	OPERATION TYPE	EXTERIOR FINISH
CELLAR						
	W001	BATH	2'-8"x1'-6"	LOEWEN	AWNING	WHITE
	W002	MECHANICAL / STORAGE	2'-8"x1'-6"	LOEWEN	AWNING	WHITE
	W003	GYM	2'-8"x1'-6"	LOEWEN	AWNING	WHITE
	W004	GYM	2'-8"x1'-6"	LOEWEN	AWNING	WHITE
	W005	GYM	2'-8"x1'-6"	LOEWEN	AWNING	WHITE
	W015	BATH	---		DOUBLE HUNG	WHITE
	W016	BATH	---		DOUBLE HUNG	WHITE
FIRST FLOOR						
	W101	GARAGE	3'-1 3/4"x4'-11 3/4"	LOEWEN	FIXED	WHITE
	W102	GARAGE	3'-1 3/4"x4'-11 3/4"	LOEWEN	FIXED	WHITE
	W103	MUDROOM	3'-1 3/4"x3'-11 3/4"	LOEWEN	CASEMENT	WHITE
	W104	OFFICE	3'-1 3/4"x3'-11 3/4"	LOEWEN	CASEMENT	WHITE
	W105	OFFICE	3'-1 3/4"x3'-11 3/4"	LOEWEN	CASEMENT	WHITE
	W106	OFFICE	3'-1 3/4"x3'-11 3/4"	LOEWEN	CASEMENT	WHITE
	W107	LOUNGE	3'-1 3/4"x6'-1 3/4"	LOEWEN	CASEMENT	WHITE
	W108	LOUNGE	3'-1 3/4"x6'-1 3/4"	LOEWEN	CASEMENT	WHITE
	W109	LOUNGE	3'-1 3/4"x6'-1 3/4"	LOEWEN	CASEMENT	WHITE
	W110	LOUNGE	3'-1 3/4"x6'-1 3/4"	LOEWEN	CASEMENT	WHITE
	W115	FOYER	5'-0"x7'-11 1/4"	LOEWEN	FIXED	WHITE
	W116	MUSIC ROOM	3'-1 3/4"x6'-1 3/4"	LOEWEN	CASEMENT	WHITE
	W117	BATH	---		DOUBLE HUNG	
	W117	MUSIC ROOM	3'-1 3/4"x6'-1 3/4"	LOEWEN	CASEMENT	WHITE
	W118	MUSIC ROOM	3'-1 3/4"x6'-1 3/4"	LOEWEN	CASEMENT	WHITE
	W118	POOL HOUSE	---		DOUBLE HUNG	WHITE
	W119	MUSIC ROOM	3'-1 3/4"x6'-1 3/4"	LOEWEN	CASEMENT	WHITE
	W120	MUSIC ROOM	3'-3 1/4"x5'-5 3/4"	LOEWEN	CASEMENT	WHITE
	W121	MUSIC ROOM	3'-3 1/4"x5'-5 3/4"	LOEWEN	CASEMENT	WHITE
	W122	MUSIC ROOM	3'-3 1/4"x5'-5 3/4"	LOEWEN	CASEMENT	WHITE
	W123	MUSIC ROOM	3'-3 1/4"x5'-5 3/4"	LOEWEN	CASEMENT	WHITE
	W124	ARIEL'S BATH	3'-1 3/4"x4'-11 3/4"	LOEWEN	CASEMENT	WHITE
	W125	ARIEL'S CLOSET	3'-1 3/4"x4'-11 3/4"	LOEWEN	CASEMENT	WHITE
	W126	ARIEL'S BEDROOM	3'-1 3/4"x4'-11 3/4"	LOEWEN	CASEMENT	WHITE
	W127	BAR	7'-5"x7'-7 5/8"	LOEWEN	FIXED	WHITE
	W128	KITCHEN	1'-7"x7'-7 5/8"	LOEWEN	FIXED	WHITE
	W129	KITCHEN	2'-7"x7'-7 5/8"	LOEWEN	FIXED	WHITE
	W130	KITCHEN	5'-5"x7'-7 5/8"	LOEWEN	FIXED	WHITE
	W131	KITCHEN	2'-7"x7'-7 5/8"	LOEWEN	FIXED	WHITE
	W132	KITCHEN	1'-7"x7'-7 5/8"	LOEWEN	FIXED	WHITE
	W133	POOL HOUSE	6'-6"x7'-7 5/8"	LOEWEN	FIXED	WHITE
	W134	POOL HOUSE	7'-5"x7'-7 5/8"	LOEWEN	FIXED	WHITE
SECOND FLOOR						
	W201	BEDROOM	3'-1 3/4"x5'-5 3/4"	LOEWEN	CASEMENT	WHITE
	W202	BEDROOM	3'-3 1/4"x5'-5 3/4"	LOEWEN	CASEMENT	WHITE
	W203	BEDROOM	3'-3 1/4"x5'-5 3/4"	LOEWEN	CASEMENT	WHITE
	W204	BEDROOM	3'-1 3/4"x5'-5 3/4"	LOEWEN	CASEMENT	WHITE
	W205	HALLWAY	5'-10 3/4"x2'-11"	LOEWEN	FIXED	WHITE
	W206	ZARI'S BATH	3'-3 1/4"x3'-5 3/4"	LOEWEN	CASEMENT	WHITE
	W207	ZARI'S BATH	3'-3 1/4"x3'-5 3/4"	LOEWEN	CASEMENT	WHITE
	W208	ZARI'S BEDROOM	3'-3 1/4"x5'-5 3/4"	LOEWEN	CASEMENT	WHITE
	W209	ZARI'S BEDROOM	3'-4 3/4"x5'-5 3/4"	LOEWEN	CASEMENT	WHITE
	W210	ZARI'S BEDROOM	3'-3 1/4"x5'-5 3/4"	LOEWEN	CASEMENT	WHITE
	W211	HALLWAY	7'-5"x7'-7 5/8"	LOEWEN	FIXED	WHITE
	W212	HALLWAY	7'-5"x7'-7 5/8"	LOEWEN	FIXED	WHITE
	W213	BEDROOM	3'-3 1/4"x5'-5 3/4"	LOEWEN	CASEMENT	WHITE
	W214	BEDROOM	3'-4 3/4"x5'-5 3/4"	LOEWEN	CASEMENT	WHITE
	W214	PRIMARY BATH	---		DOUBLE HUNG	
	W214	ZARI'S BATH	---		DOUBLE HUNG	
	W215	BEDROOM	3'-3 1/4"x5'-5 3/4"	LOEWEN	CASEMENT	WHITE
	W216	PRIMARY BEDROOM	7'-4"x4'-11 5/8"	LOEWEN	FIXED	WHITE
	W217	PRIMARY BEDROOM	7'-4"x4'-11 5/8"	LOEWEN	FIXED	WHITE
	W218	PRIMARY BEDROOM	3'-6"x4'-11 5/8"	LOEWEN	FIXED	WHITE
	W219	PRIMARY BATH	3'-3 1/4"x3'-5 3/4"	LOEWEN	CASEMENT	WHITE
	W220	PRIMARY BATH	3'-3 1/4"x3'-5 3/4"	LOEWEN	CASEMENT	WHITE
	W221	PRIMARY BATH	3'-3 1/4"x4'-11 3/4"	LOEWEN	CASEMENT	WHITE
	W222	PRIMARY BATH	3'-3 1/4"x4'-11 3/4"	LOEWEN	CASEMENT	WHITE

EXTERIOR DOOR SCHEDULE									
STORY	ELEMENT MARK	LOCATION	ROUGH OPENING	LEAF THICKNESS	MANUFACTURER	MODEL	OPERATION TYPE	TEMPERED	EXTERIOR FINISH
FIRST FLOOR									
	E101	FOYER	5'-2"x7'-10"	1 3/4"	MODERN STEEL DOORS	PIVOT	FRONT PIVOT DOOR	N/A	WHITE
	E102	ARIEL'S BEDROOM	12'-3 3/4"x8'-0"	1 3/4"	LOEWEN	MULTI-SLIDE	SLIDING - 3 PANEL	Y	WHITE
	E103		16'-0"x8'-0"	1 3/4"	LOEWEN	LIFT-SLIDE	SLIDING - 3 PANEL	Y	WHITE
	E104	KITCHEN	3'-0"x8'-0"	1 3/4"	LOEWEN	SWINGING TERRACE DOOR	LH SWING	Y	WHITE
	E105	GARAGE	3'-0"x8'-0"	1 3/4"	LOEWEN	SWINGING TERRACE DOOR	LH SWING	Y	WHITE
	E106	POOL HOUSE	3'-0"x8'-0"	1 3/4"	LOEWEN	SWINGING TERRACE DOOR	RH SWING	Y	WHITE
	E107	POOL HOUSE	8'-0"x8'-0"	1 3/4"	LOEWEN	SLIDING PATIO	SLIDING	Y	WHITE
	E108	POOL HOUSE	8'-0"x8'-0"	1 3/4"	LOEWEN	SLIDING PATIO	SLIDING	Y	WHITE
	E109	POOL HOUSE	8'-0"x8'-0"	1 3/4"	LOEWEN	SLIDING PATIO	SLIDING	Y	WHITE
	E110	GARAGE	18'-3 1/2"x9'-1 3/4"	1 3/4"	CLOPAY	-	GARAGE DOOR	N/A	WHITE
SECOND FLOOR									
	E201	PRIMARY BEDROOM	14'-8"x8'-0"	1 3/4"	LOEWEN	BI-PARTING SLIDING PATIO DOOR	SLIDING	Y	WHITE

INTERIOR DOOR SCHEDULE												
STORY	MARK	LOCATION	DOOR TYPE TAG	NUMBER OF DOOR PANELS	DOOR HAND TAG	DOOR DIMENSIONS			MANUFACTURER	PANEL DESIGN TAG	CASING	
						WIDTH	HEIGHT	THK			TAG	MATERIAL
CELLAR												
	D001	BATH	WD01	SINGLE	LH	3'-0"	6'-8"	1 3/4"	-	-	TM01A	AJ WOOD
	D002	MECHANICAL / STORAGE	WD01	SINGLE	RH	3'-0"	6'-8"	1 3/4"	-	-	TM01A	AJ WOOD
	D003	HALLWAY	WD01	DOUBLE	-	5'-0"	6'-8"	1 3/4"	-	-	TM01A	AJ WOOD
	D004	MECHANICAL / STORAGE	WD01	SINGLE	LH	3'-0"	6'-8"	1 3/4"	-	-	TM01A	AJ WOOD
	D005	GYM	WD01	SINGLE	RH	3'-0"	7'-6"	1 3/4"	-	-	TM01A	AJ WOOD
	D006	MECHANICAL	WD01	SINGLE	RH	3'-0"	6'-8"	1 3/4"	-	-	TM01A	AJ WOOD
	D007	THEATER	WD01	QUAD	SL	14'-0"	6'-8"	1 3/4"	-	-	TM01A	AJ WOOD
FIRST FLOOR												
	D101	FOYER	WD01	SINGLE	RHR	2'-6"	8'-0"	1 3/4"	-	-	TM01A	AJ WOOD
	D102	LOUNGE	WD01	SINGLE	P	2'-8"	8'-0"	1 3/4"	-	-	TM01A	AJ WOOD
	D103		WD01	SINGLE	RH	5'-0"	2'-0"	1 5/8"	-	-	TM01A	AJ WOOD
	D103		WD01	SINGLE	RH	5'-0"	2'-0"	1 5/8"	-	-	TM01A	AJ WOOD
	D103		WD01	SINGLE	RH	9'-6"	2'-6"	1 5/8"	-	-	TM01A	AJ WOOD
	D103	FOYER	WD01	DOUBLE	-	5'-0"	8'-0"	1 3/4"	-	-	TM01A	AJ WOOD
	D103	GARAGE	WD01	SINGLE	RH	3'-0"	8'-0"	1 5/8"	-	-	TM01A	AJ WOOD
	D103	LIVING / DINING	WD01	SINGLE	RH	5'-0"	2'-0"	1 5/8"	-	-	TM01A	AJ WOOD
	D104	OFFICE	WD01	SINGLE	P	2'-8"	8'-0"	1 3/4"	-	-	TM01A	AJ WOOD
	D104	OFFICE	WD01	SINGLE	P	3'-4"	8'-4"	1 5/8"	-	-	TM01A	AJ WOOD
	D105	OFFICE	WD01	SINGLE	P	2'-6"	8'-0"	1 3/4"	-	-	TM01A	AJ WOOD
	D106	MUDROOM	WD01	SINGLE	RHR	3'-0"	8'-0"	1 3/4"	-	-	TM01A	AJ WOOD
	D107	LAUNDRY ROOM	WD01	SINGLE	RH	2'-8"	8'-0"	1 3/4"	-	-	TM01A	AJ WOOD
	D108	HALF BATH	WD01	SINGLE	P	2'-8"	8'-0"	1 3/4"	-	-	TM01A	AJ WOOD
	D109	HALLWAY	WD01	SINGLE	P	3'-0"	8'-0"	1 3/4"	-	-	TM01A	AJ WOOD
	D110	ARIEL'S BEDROOM	WD01	SINGLE	LH	2'-8"	8'-0"	1 3/4"	-	-	TM01A	AJ WOOD
	D111	ARIEL'S BATH	WD01	SINGLE	LH	2'-8"	8'-0"	1 3/4"	-	-	TM01A	AJ WOOD
	D112	ARIEL'S CLOSET	WD01	SINGLE	P	2'-8"	8'-0"	1 3/4"	-	-	TM01A	AJ WOOD
	D113	POOL HOUSE	WD01	SINGLE	BI	3'-0"	8'-0"	1 3/4"	-	-	TM01A	AJ WOOD
	D114	BATH	WD01	SINGLE	RH	3'-0"	8'-0"	1 3/4"	-	-	TM01A	AJ WOOD
SECOND FLOOR												
	D201	BEDROOM	WD01	SINGLE	LH	2'-8"	7'-0"	1 3/4"	-	-	TM01A	AJ WOOD
	D202	ZARI'S BEDROOM	WD01	SINGLE	RH	2'-8"	7'-0"	1 3/4"	-	-	TM01A	AJ WOOD
	D203	ZARI'S CLOSET	WD01	SINGLE	RH	2'-8"	7'-0"	1 3/4"	-	-	TM01A	AJ WOOD
	D204	ZARI'S BATH	WD01	SINGLE	LH	2'-8"	7'-0"	1 3/4"	-	-	TM01A	AJ WOOD
	D205	BATH	WD01	SINGLE	RH	2'-6"	7'-0"	1 3/4"	-	-	TM01A	AJ WOOD
	D206	BEDROOM	WD01	SINGLE	BI	6'-2"	7'-0"	1 3/4"	-	-	TM01A	AJ WOOD
	D207	BEDROOM	WD01	SINGLE	RH	2'-8"	7'-0"	1 3/4"	-	-	TM01A	AJ WOOD
	D208	BEDROOM	WD01	SINGLE	BI	6'-0"	7'-0"	1 3/4"	-	-	TM01A	AJ WOOD
	D209	HALLWAY	WD01	SINGLE	LH	2'-8"	7'-0"	1 3/4"	-	-	TM01A	AJ WOOD
	D210	HALLWAY	WD01	SINGLE	P	3'-0"	7'-0"	1 3/4"	-	-	TM01A	AJ WOOD
	D211	PRIMARY WALK-IN	WD01	SINGLE	P	3'-0"	7'-0"	1 3/4"	-	-	TM01A	AJ WOOD
	D212	PRIMARY BATH	WD01	SINGLE	LH	2'-8"	7'-0"	1 3/4"	-	-	TM01A	AJ WOOD

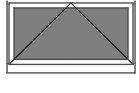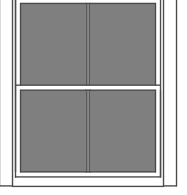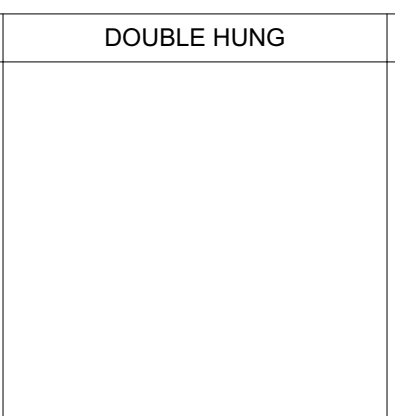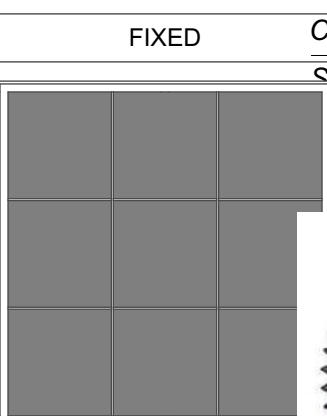WINDOW WINDOW LEGEND B				
OPERATION TYPE	AWNING	CASEMENT	DOUBLE HUNG	FIXED
VIEW				
REMARKS				

02	ISSUED FOR HOA	06 APRIL 2023
01	PRICING SET	JAN. 30, 2023
No.	Issue	Date

Project Title
POND RESIDENCE

Project Address
 175 POND ROAD
 WEST TISBURY, MA, 02568

Drawing Title
 WINDOW & DOOR SCHEDULE

City / Town / Village of:	WEST TISBURY
Sec / Blk / Lot:	S 30 B 2 L 59
Scale:	RU
Project No.:	22117
Date:	5/8/23
Drawn by:	UP
Drawing No.:	

