


REVISIONS				
ZONE	REV	DESCRIPTION	DATE	APPROVED

SCOPE OF WORK:  
 CONSTRUCT NEW EN-SUITE ADDITION CONSISTING OF  
 ATRIUM LIKE WALKWAY INTO A BEDROOM AREA WITH  
 WALK-IN CLOSET, BATHROOM, AND ELEVATOR TO LOWER  
 LEVEL GARAGE. THE BEDROOM AREA WILL BE BUILT OVER THE GARAGE  
 AND ATRIUM AREA WILL BE SET ON COLUMNS TO CREATE A WALKWAY UNDER  
 THE ATRIUM.

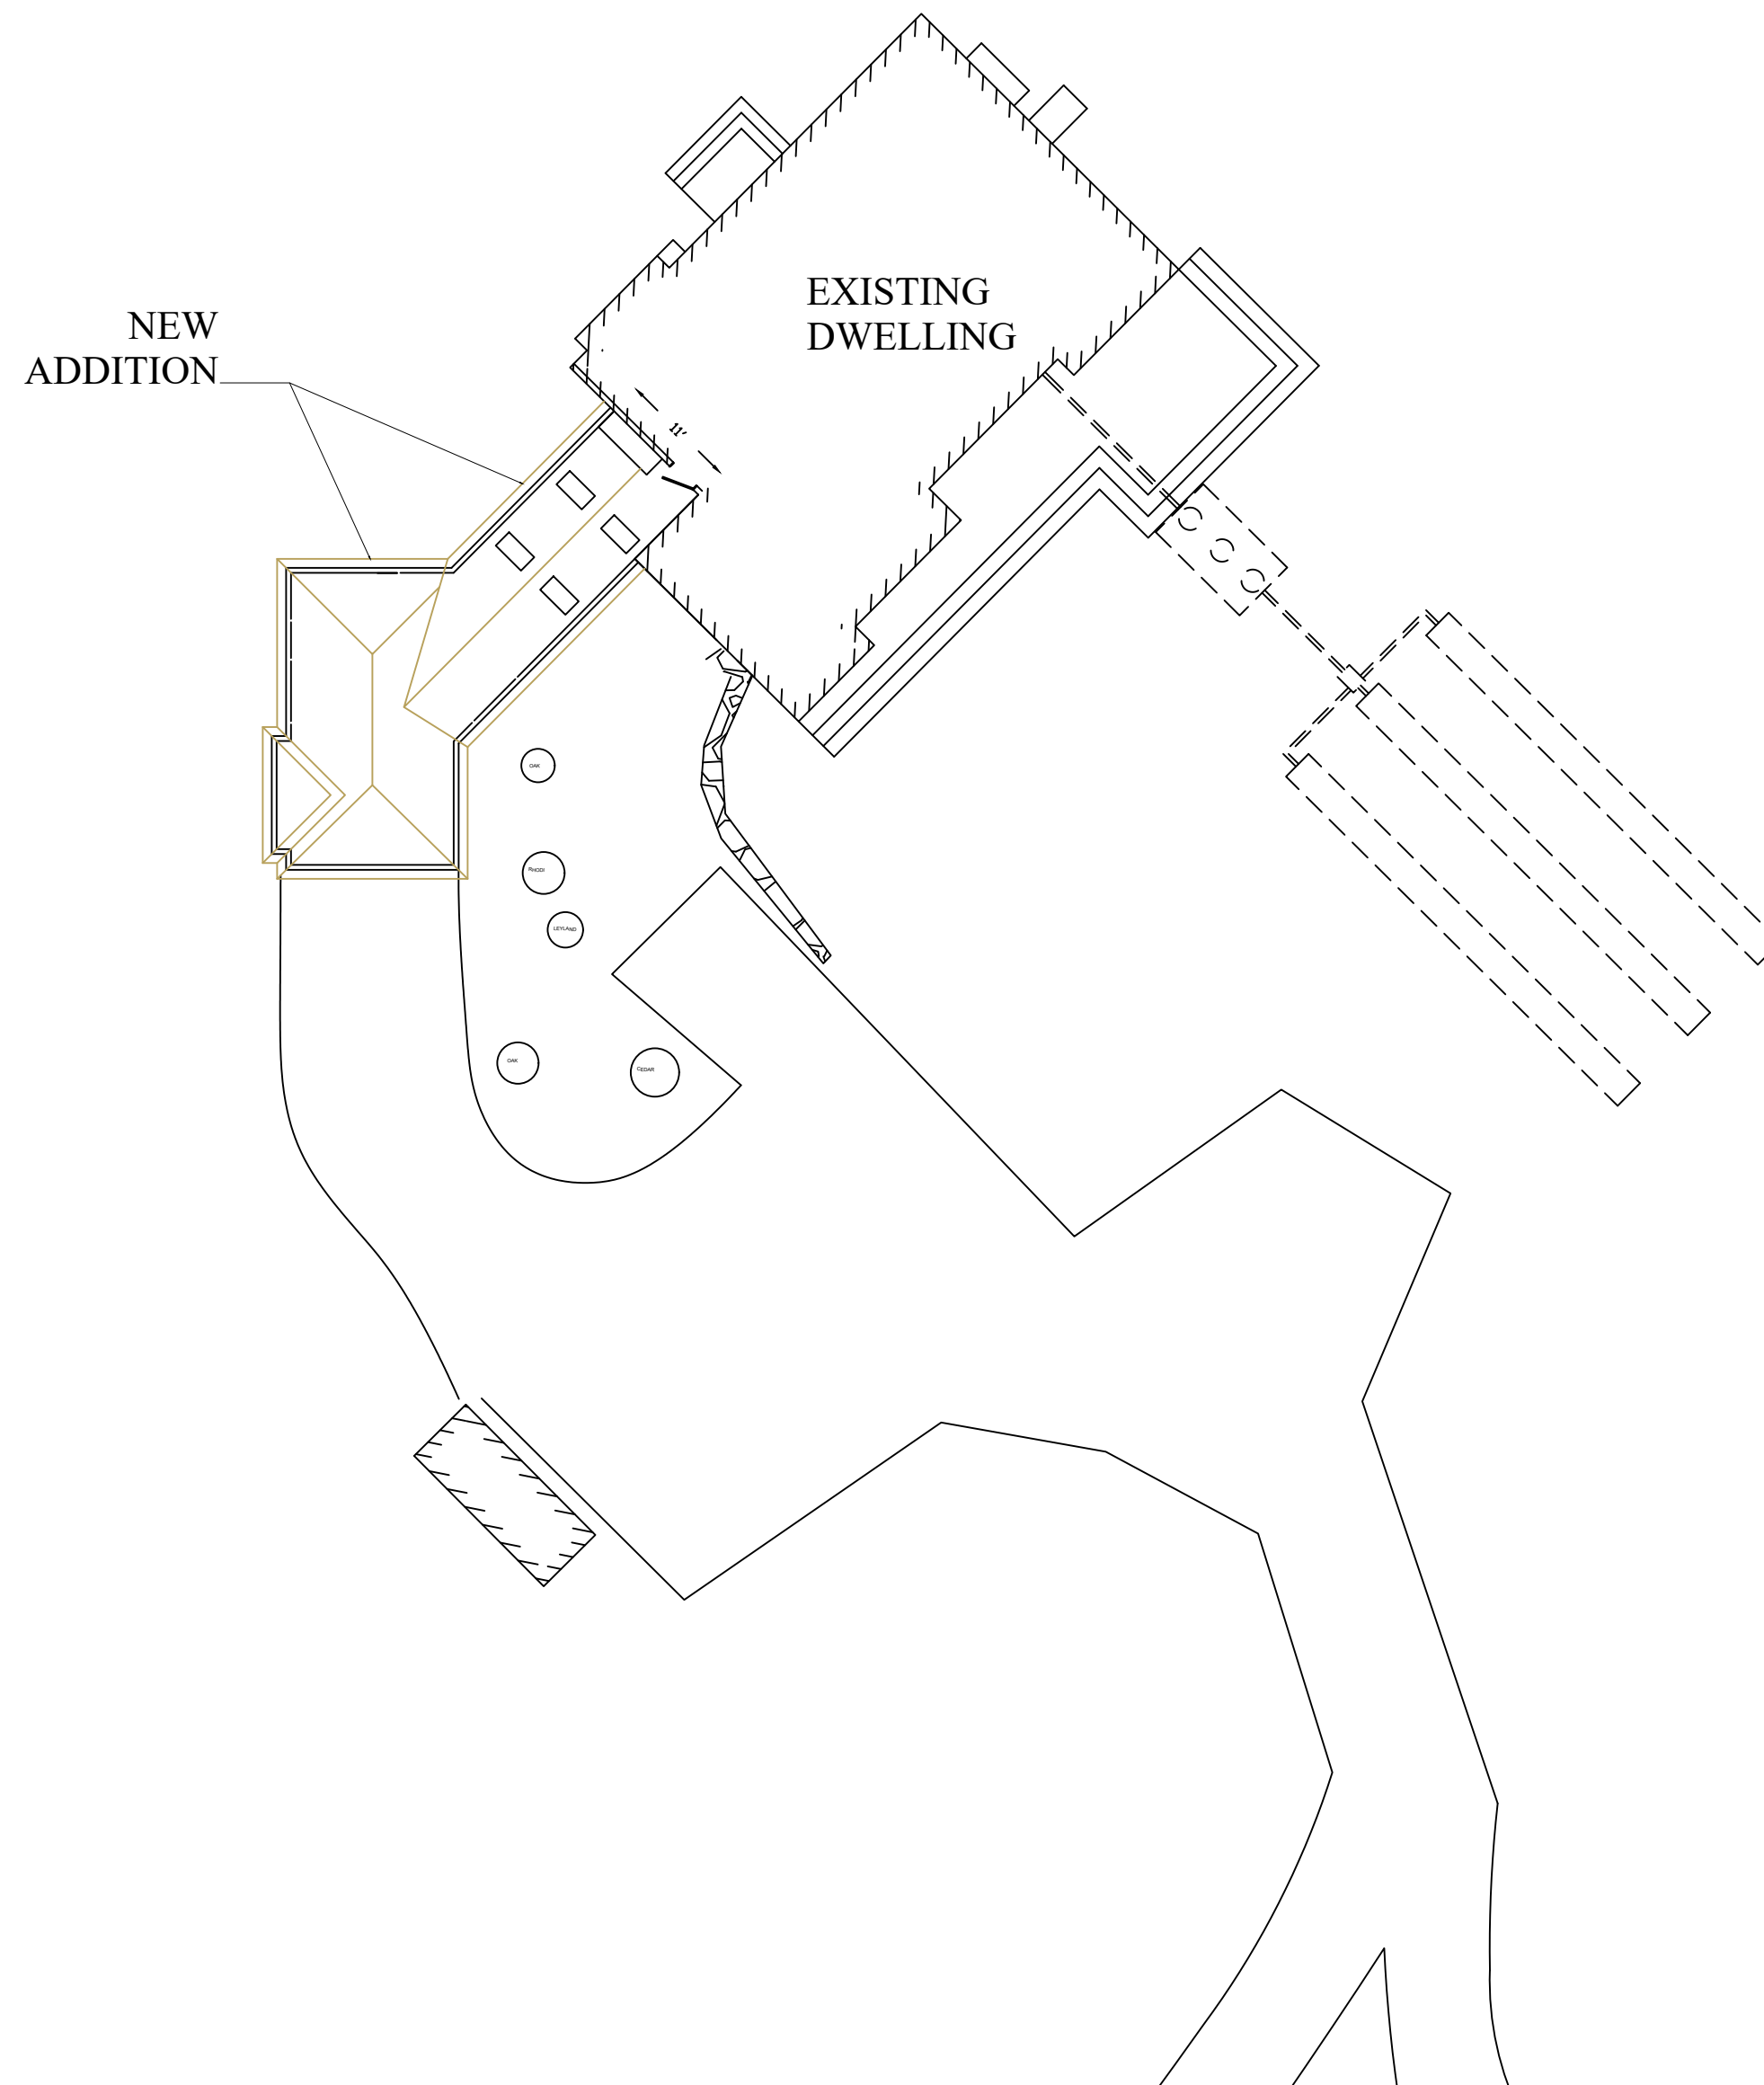

WINDOW AND DOOR SCHEDULE:

WINDOWS:

3 - ANDERSEN A351 AWNING WINDOWS

1 - ANDERSEN TW2836 WITH COLONIAL GRILLS IN TOP SASH ONLY

1 - ANDERSEN TW21036-2 W/ COLONIAL GRILLS IN TOP SASHES.

8 - ANDERSEN TW3062 WITH 6 LITE COLONIAL GRILLS IN THE TOP SASH. BOTTOM SASH NEEDS TO HAVE TEMPERED GLASS

4 - VELUX VS C06 SKYLIGHTS FOR ATRIUM ROOF

DOORS:

1 - ANDERSEN FWG6068 GLIDING PATIO DOOR

1 - 3'0 X 6'8 RH EXTERIOR ENTRY DOOR WITH HALF LIGHT

1 - 9' X 7' CLOPAY GARAGE DOOR WITH ARCHED TOP WINDOW LITE WITH GRILLS

1 - 3'0 X 6'8 LH SELF CLOSING FIRE RATED DOOR

1 - 3'0 X 6'8 LH SOLID CORE DOOR FOR MECHANICAL ROOM

2 - 2'6 X 6'8 RH SIX PANEL INTERIOR WOOD DOORS

1 - 2'6 X 6'8 LH SIX PANEL INTERIOR WOOD DOOR

1 - 3'0 X 6'8 LH SIX PANEL INTERIOR WOOD DOOR

1 - 3'0 X 6'8 LH FULL GLASS INTERIOR FRENCH DOOR.

GOLDSTEINEN-SUITEADDITION

<b>Virgil Bekius</b> 211 Old County Rd Vineyard Haven, MA 02568 Phone 508-801-1254 ibuildonmv@comcast.net		PROJECT <b>SHERMAN &amp; SUSAN GOLDSTEIN</b> <b>9 Capawock Road, West Tisbury, MA</b>	
MAP	C	LOT	C
SCALE	1/16" = 1'		DATE ISSUED
SIZE	DESCRIPTION		SHEET
C	OVERALL AERIAL VIEW		<b>S1</b>
			7-1-23