


Assr.-Pcl. 3-36
"N/F Kendall Stuart Alan &
Horowitz Mary"

Assr.-Pcl. 3-33
"N/F Biondi Micheal C"

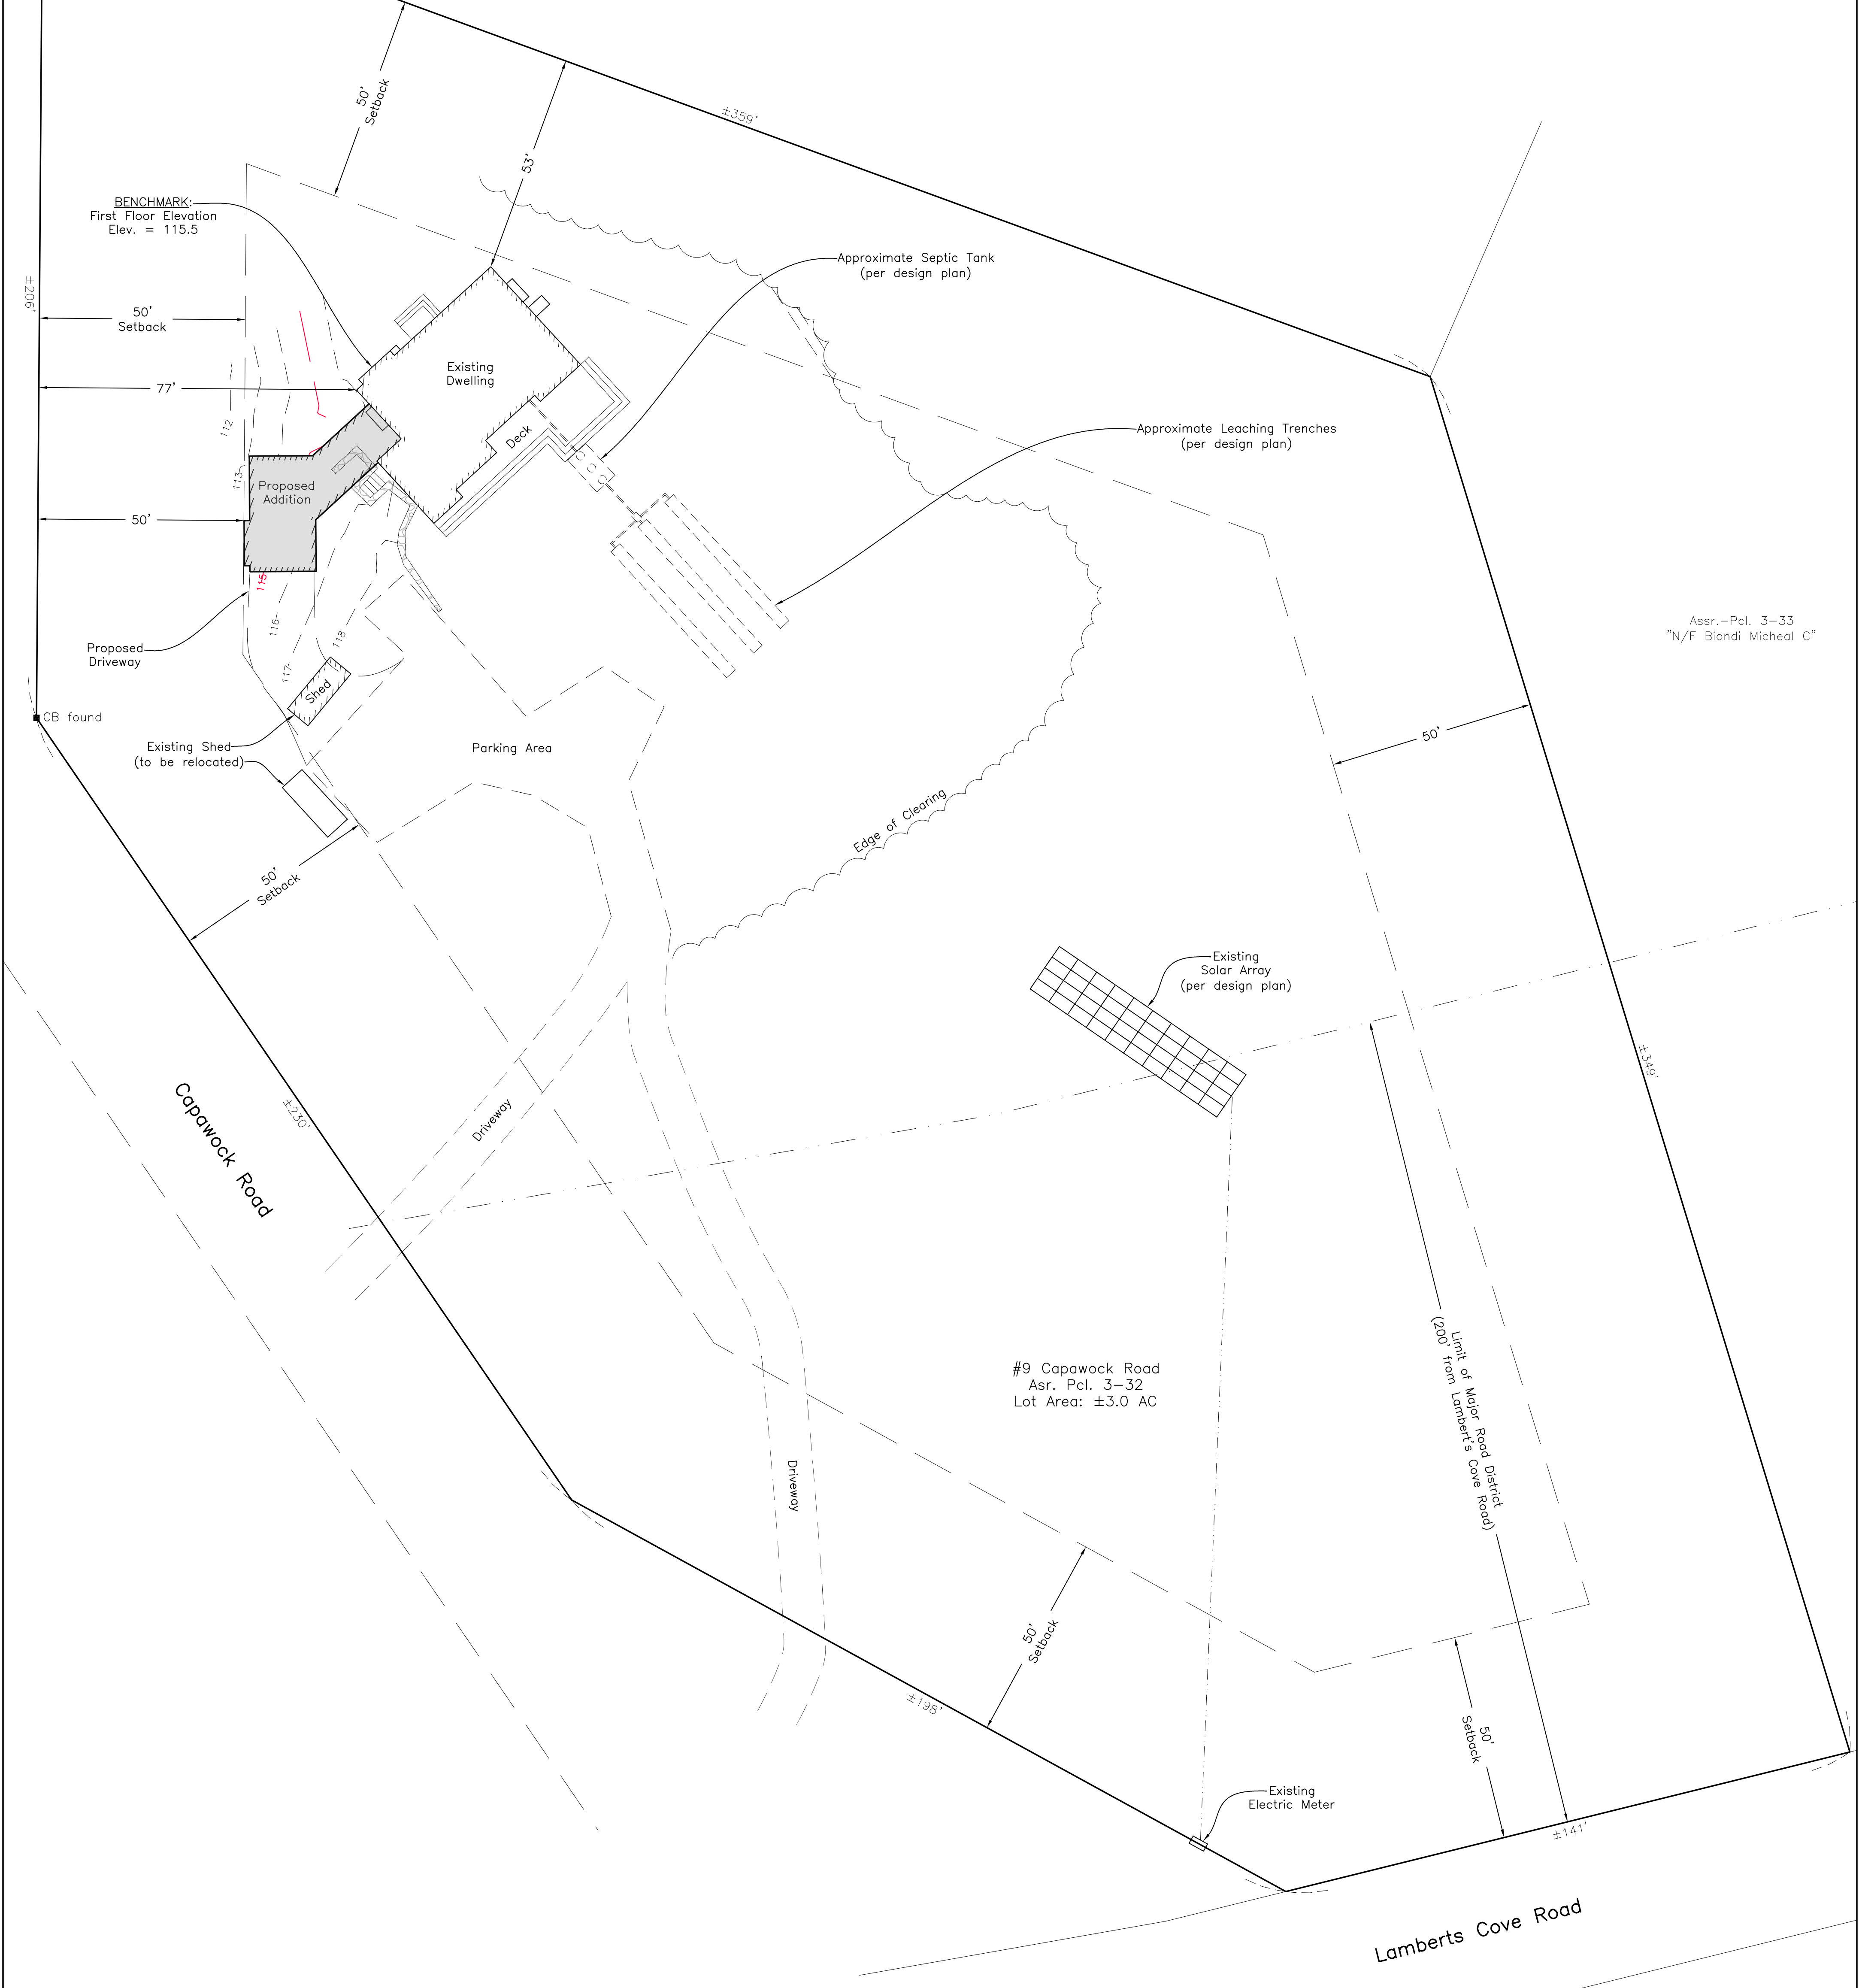

#9 Capawock Road
Asr. Pcl. 3-32
Lot Area: ±3.0 AC

Site Plan in
West Tisbury, Mass.
Prepared for
Susan Goldstein
Scale 1" = 20'
October 31, 2023

Notes:
Zoning District: RU
Setbacks: 50' Front/Side/Rear
Minimum Lot Size- 3.0 acres
Maximum Height- 30
• Setbacks to be confirmed by town official



Reid G. Silva
October 31, 2023

VINEYARD LAND SURVEYING & ENGINEERING
12 Courmoyer Road
P.O. Box 421
West Tisbury, MA 02575
P 508-693-3774 F 508-629-0440
VLSE.net