



PROJECT PROFESSIONAL OF RECORD

DRAWN BY	CHECKED BY	DRAWING DATE	REVISIONS
XXX		01/01/22	

PRELIMINARY PLANS
NOT FOR CONSTRUCTION


SANFORD **FRONT ELEVATION**

SITE LOCATION: XXXX
WIND SPEED (ULT/ASD): XXXMPH/XXXMPH
EXPOSURE CATEGORY: X
SNOW LOAD (GROUND/ASD): XXPSF/XXPSF

SCALE
1/4" = 1'-0"

**HUNTINGTON
HOMES, INC.**
344 FASSETT RD, EAST MONTPELIER, VERMONT 05651
OFFICE (802) 479-3625 FAX (802) 479-0575

PROJECT: # 000A1
SHEET SIZE: 11x17
DRAWING NO: EL-1

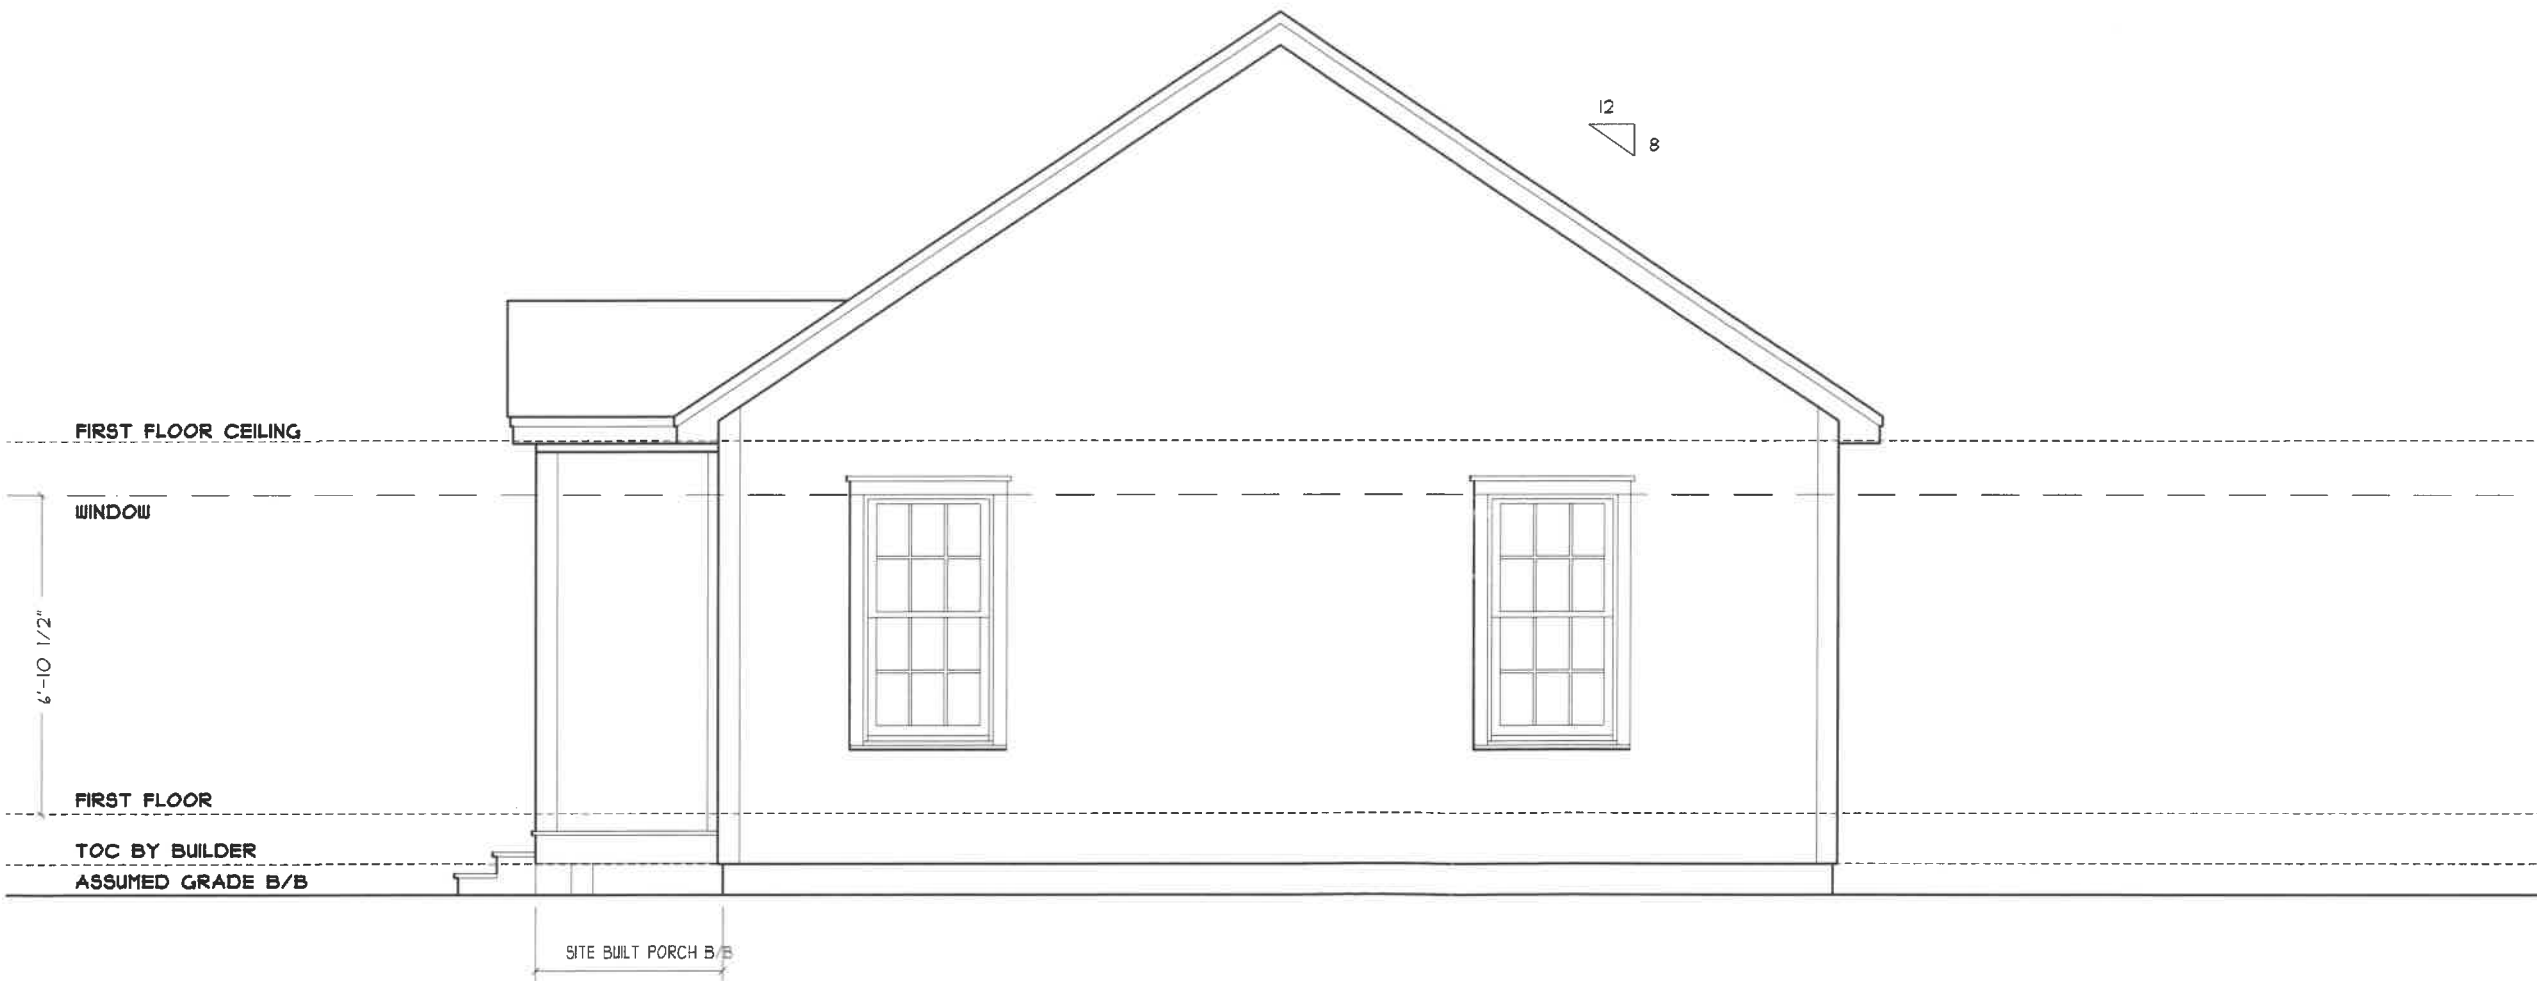

PROJECT PROFESSIONAL OF RECORD

DRAWN BY	CHECKED BY	DRAWING DATE	REVISIONS
XXX		01/01/22	

PRELIMINARY PLANS
NOT FOR CONSTRUCTION

SANFORD **RIGHT SIDE ELEVATION**

SITE LOCATION: XXXX
WIND SPEED (ULT/ASD): XXXMPH/XXXMPH
EXPOSURE CATEGORY: X
SNOW LOAD (GROUND/ASD): XXPSF/XXPSF

SCALE
1/4" = 1'-0"

HUNTINGTON HOMES, INC.
344 FASSETT RD, EAST MONTPELIER, VERMONT 05651
OFFICE (802) 479-3625 FAX (802) 479-0575

PROJECT: # 000A1
SHEET SIZE: 11x17
DRAWING NO: **EL-2**



PROJECT PROFESSIONAL OF RECORD	
--------------------------------	--

DRAWN BY CHECKED BY	DRAWING DATE REVISIONS
XXX	01/01/22

PRELIMINARY PLANS
NOT FOR CONSTRUCTION

SANFORD

LEFT SIDE ELEVATION

SITE LOCATION: XXXX
WIND SPEED (ULT./ASD): XXXMPH/XXXMPH
EXPOSURE CATEGORY: X
SNOW LOAD (GROUND/ASD): XXPSF/XXPSF

SCALE
1/4" = 1'-0"


**HUNTINGTON
HOMES, INC.**

344 FASSETT RD, EAST MONTPELIER, VERMONT 05651
OFFICE (802) 479-3625 FAX (802) 479-0575

PROJECT: # 000A1

SHEET SIZE: 11x17

DRAWING NO: **EL-3**

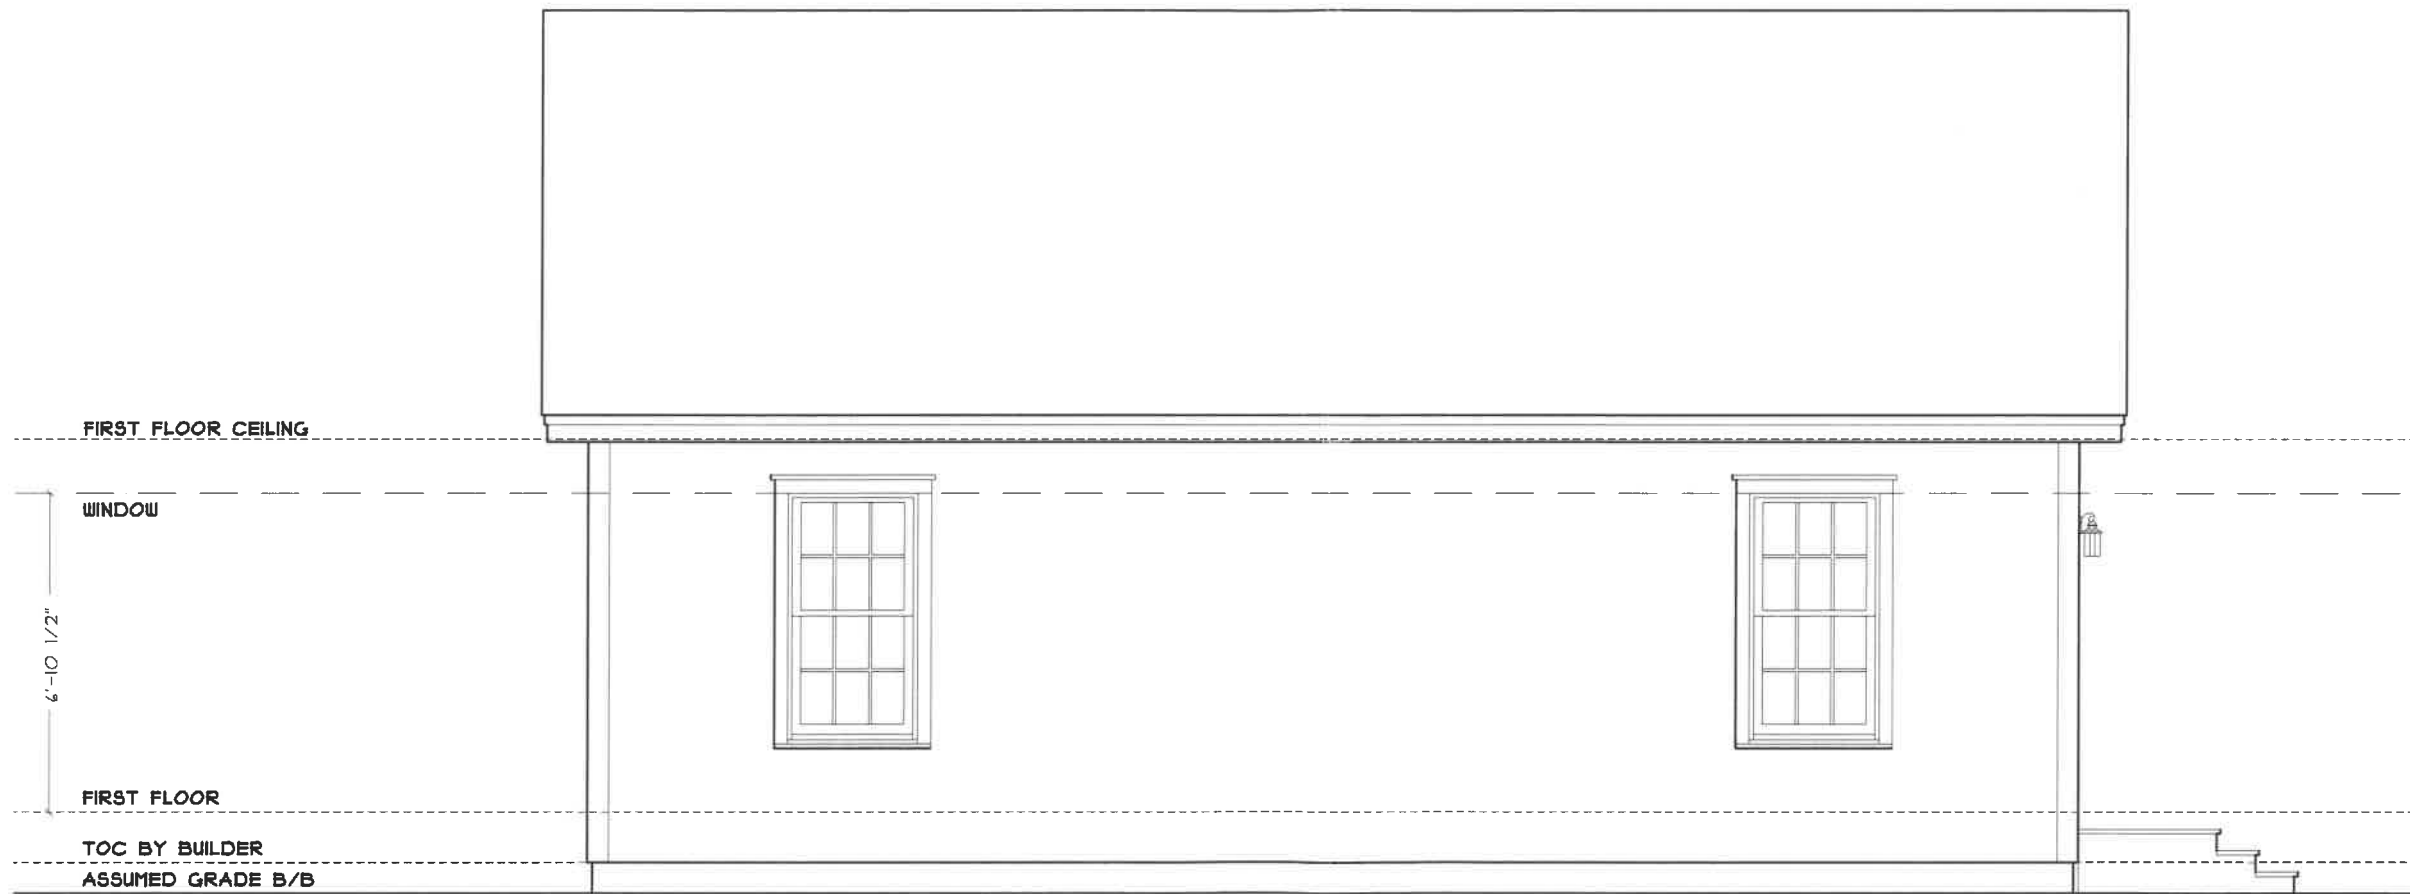

PROJECT PROFESSIONAL OF RECORD

DRAWN BY	CHECKED BY	DRAWING DATE	REVISIONS
XXX		01/01/22	

PRELIMINARY PLANS
NOT FOR CONSTRUCTION

SANFORD

REAR ELEVATION


SITE LOCATION: XXXX
WIND SPEED (ULT/ASD): XXXMPH/XXXMPH
EXPOSURE CATEGORY: X
SNOW LOAD (GROUND/ASD): XXP5F/XXPSF

SCALE
1/4" = 1'-0"

PROJECT: # 000A1
SHEET SIZE: 11x17
DRAWING NO: EL-4

**HUNTINGTON
HOMES, INC.**

344 FASSETT RD, EAST MONTPELIER, VERMONT 05651
OFFICE (802) 479-3625 FAX (802) 479-0575

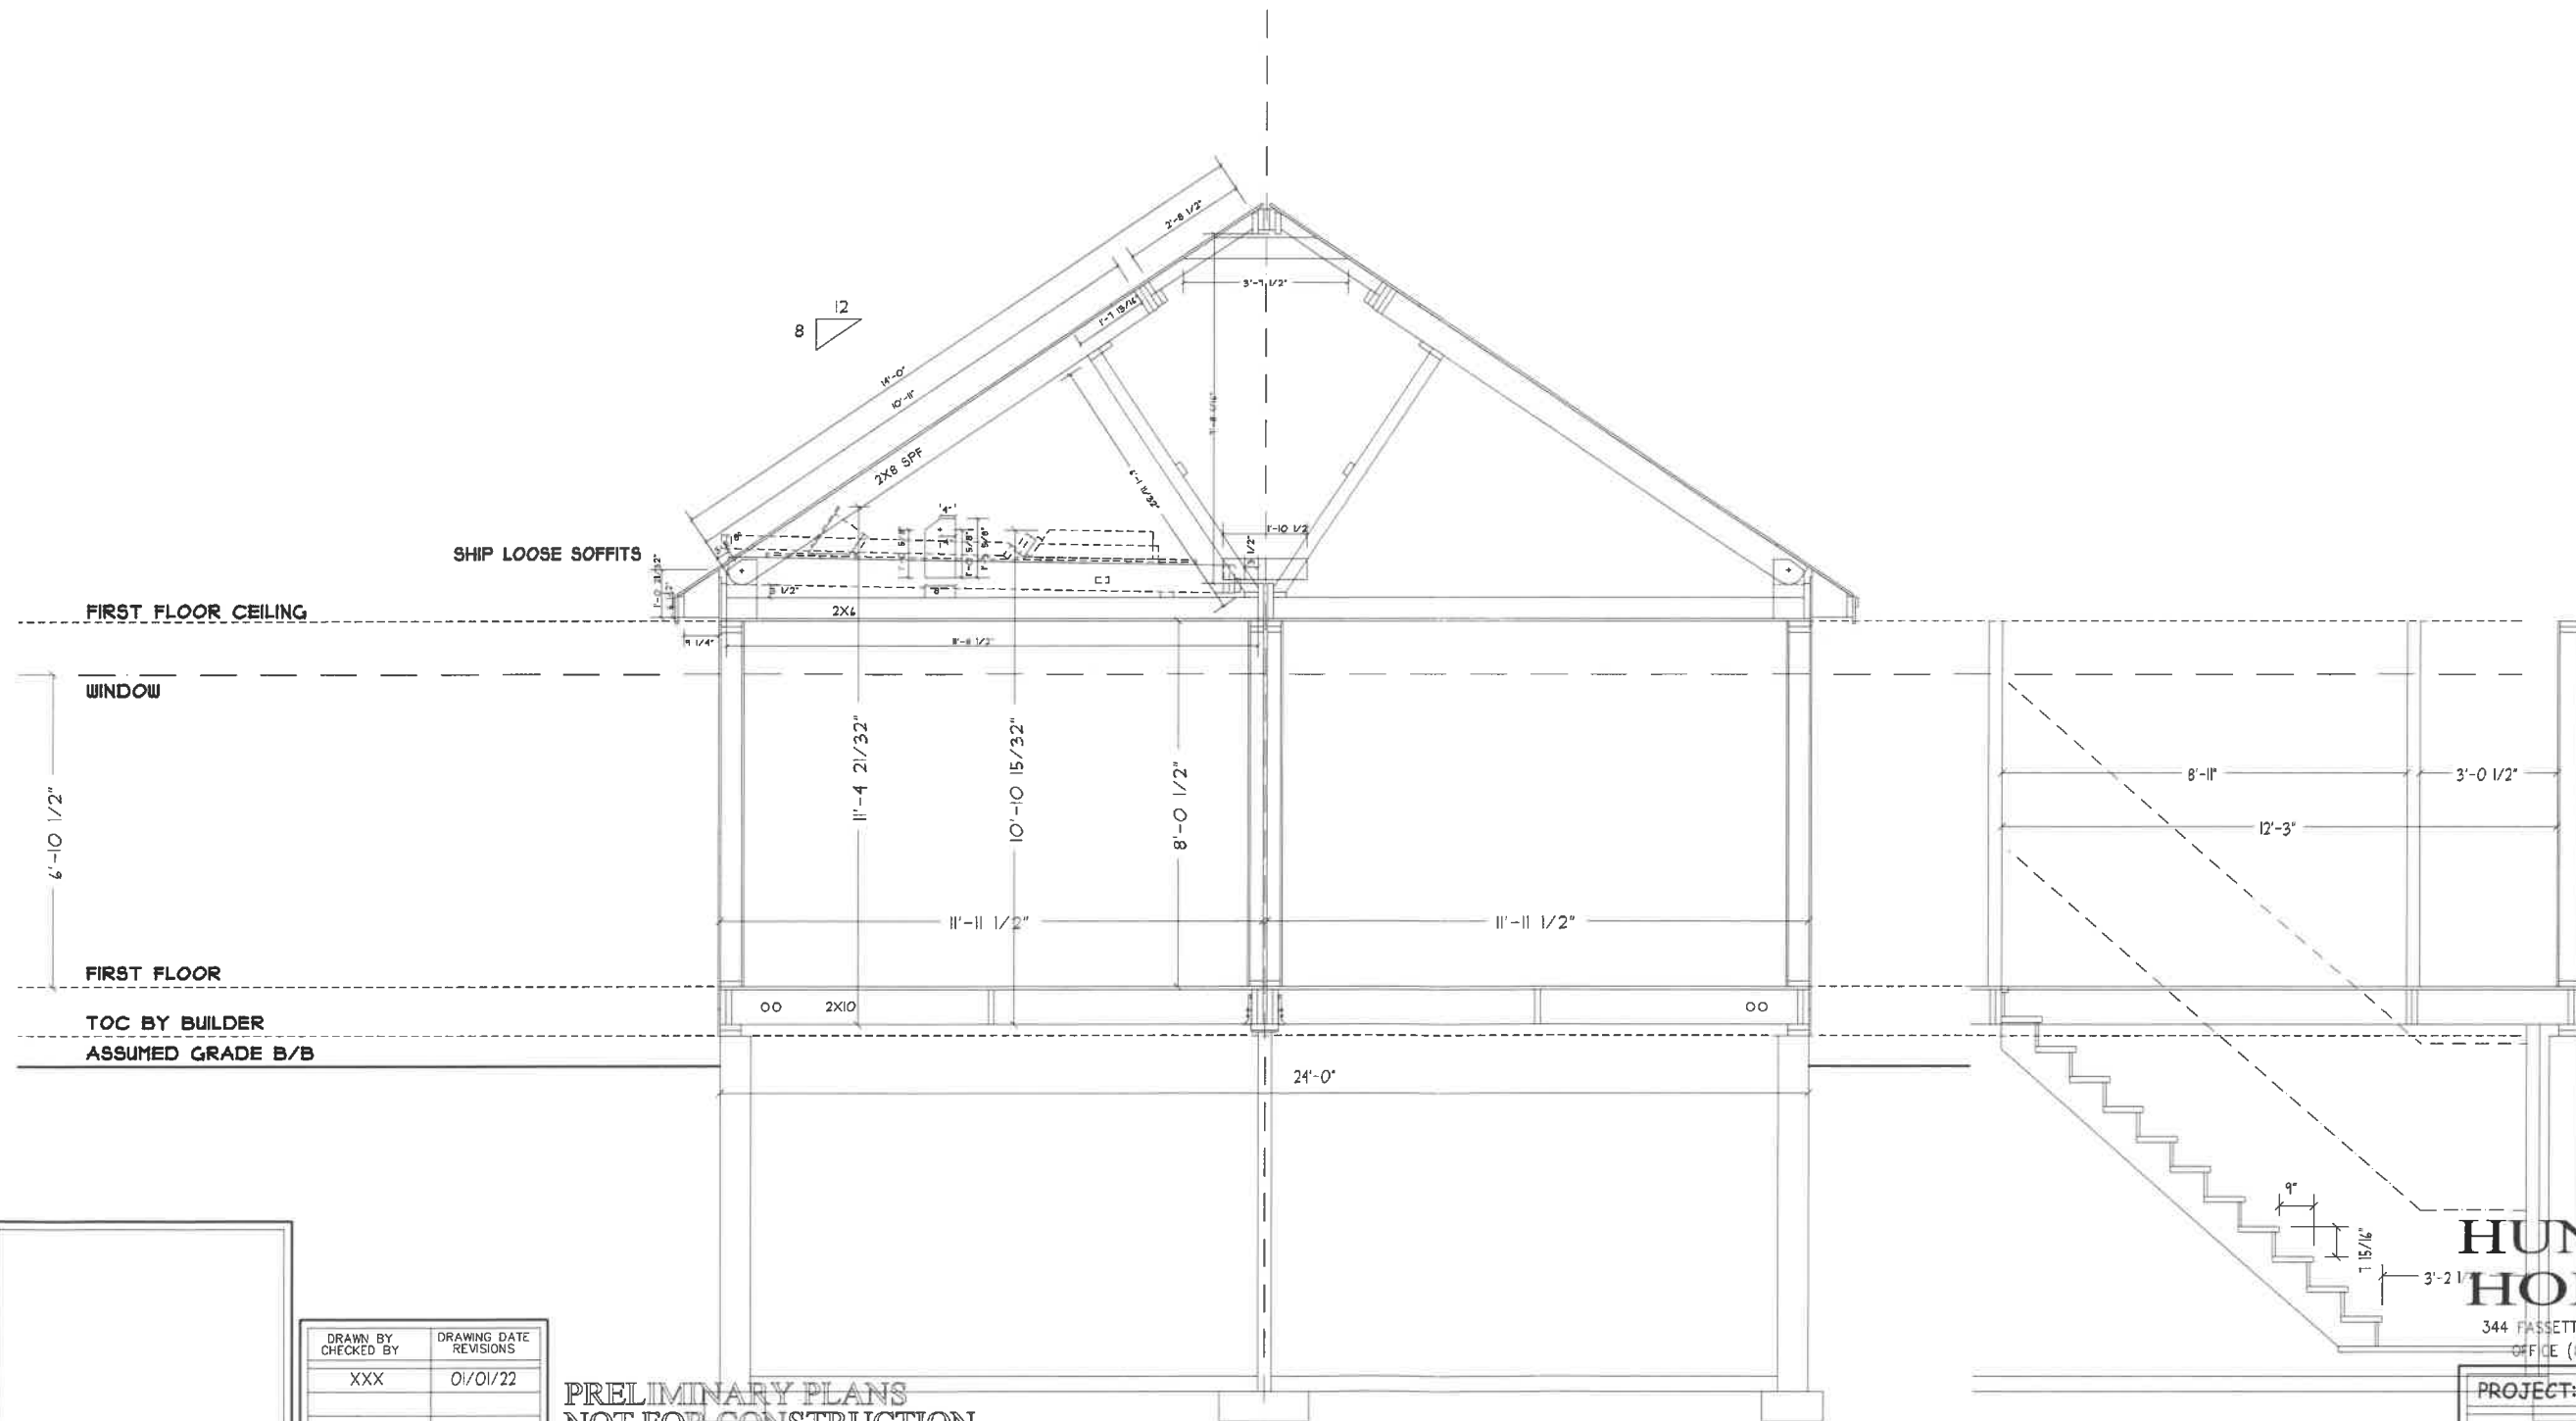

**HUNTINGTON
HOMES, INC.**

344 FASSETT RD, EAST MONTPELIER, VERMONT 05651
OFFICE (802) 479-3625 FAX (802) 479-0575

PROJECT: # 000A1
SHEET SIZE: 11x17
DRAWING NO: SEC-1

PRELIMINARY PLANS
NOT FOR CONSTRUCTION

SANFORD BUILDING SECTIONS

SITE LOCATION: XXXX
WIND SPEED (ULT/ASD): XXXMPH/XXXMPH
EXPOSURE CATEGORY: X
SNOW LOAD (GROUND/ASD): XXP5F/XXP5F

SCALE
1/4" = 1'-0"

DRAWN BY	CHECKED BY	DRAWING DATE	REVISIONS
XXX		01/01/22	

PROJECT PROFESSIONAL OF RECORD

USE OF THESE PLANS WITHOUT WRITTEN PERMISSION FROM HUNTINGTON HOMES INC IS STRICTLY PROHIBITED