

Assr.-Pcl. 30-20  
"N/F Nature Conservancy"

Assr.-Pcl. 36-36  
"N/F Alan & Cynthia Peak Trustees"

Assr.-Pcl. 36-28  
"N/F Trustees of Reservations"

#219 Charles Neck Way  
Assr.-Pcl. 36-37  
Area = ±2.07 Acres

### GRAPHIC SCALE




( IN FEET )  
1 inch = 30 ft.

Zoning District: RU  
Setbacks: 50' All Sides  
25' Side/Rear  
Minimum Lot Size- 3.0 Acres  
\* Setbacks to be confirmed by town official

#### Legend:

- ..... Denotes Oak Tree
- ..... Denotes Birch Tree
- ..... Denotes Pine Tree

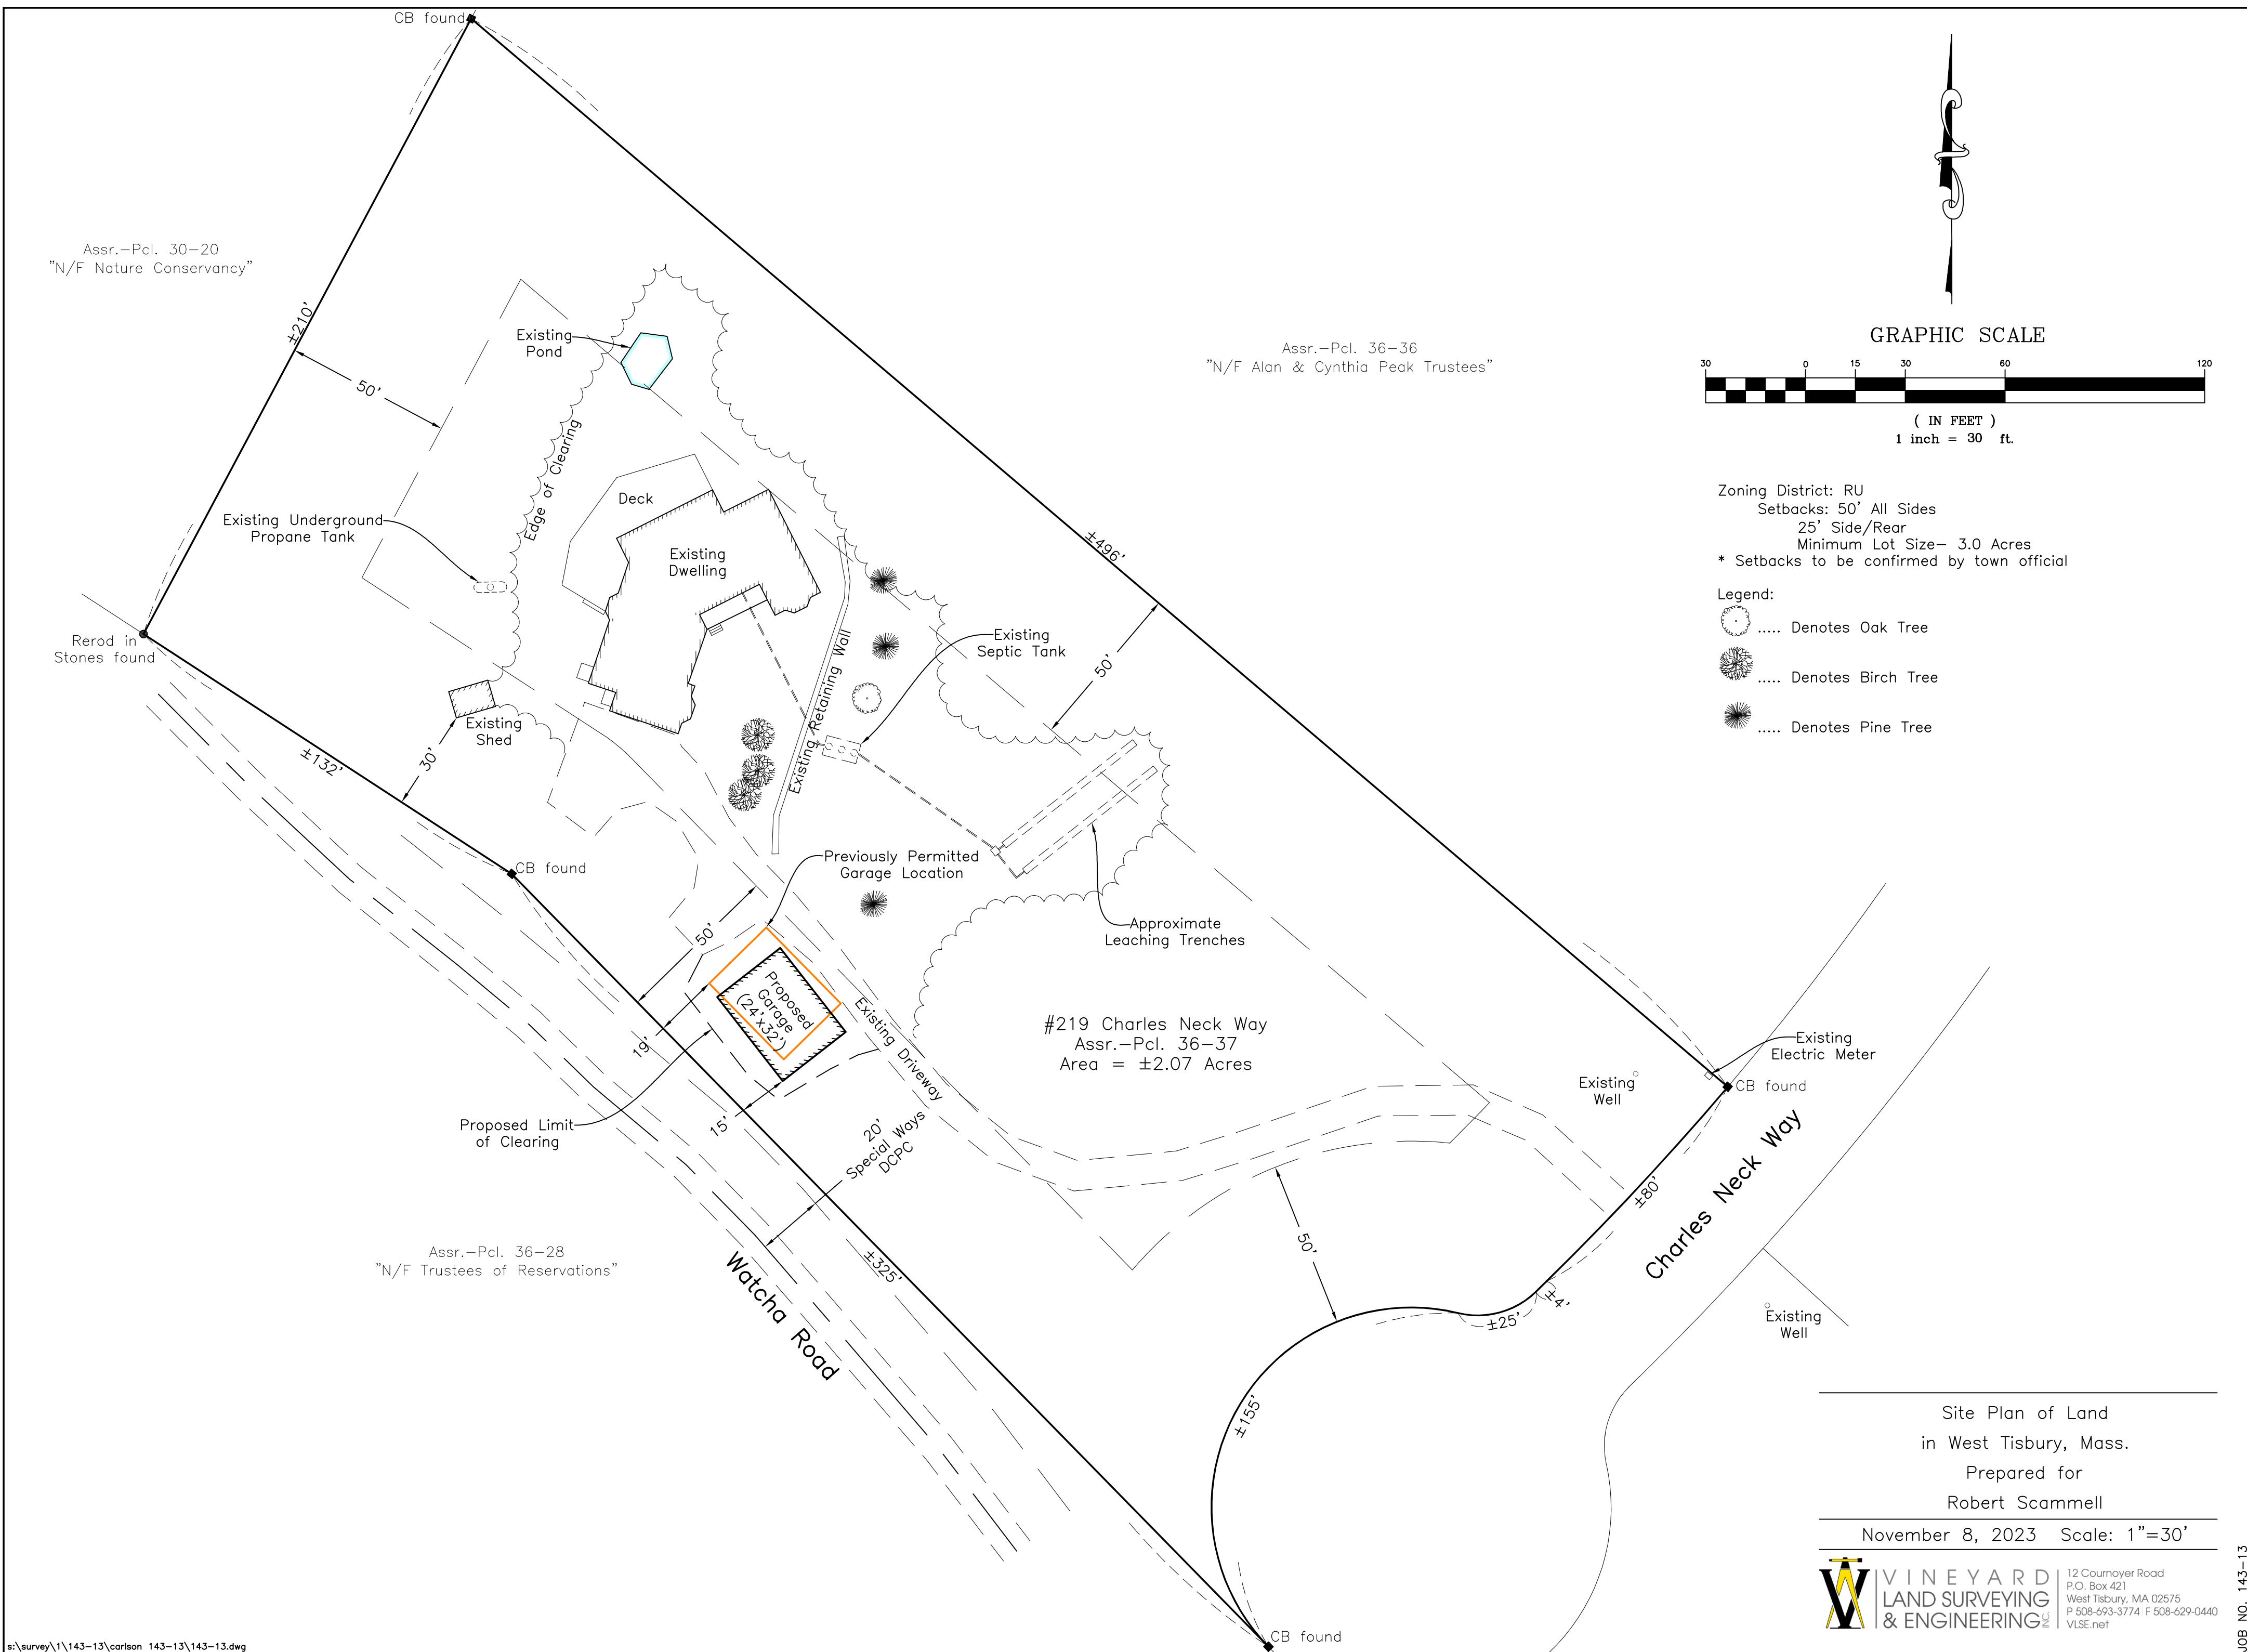

Site Plan of Land  
in West Tisbury, Mass.  
Prepared for  
Robert Scammell

November 8, 2023 Scale: 1"=30'

**VINEYARD LAND SURVEYING & ENGINEERING**  
 12 Courmoyer Road  
 P.O. Box 421  
 West Tisbury, MA 02575  
 P 508-693-3774 F 508-629-0440  
 VLSE.net