


LEE POOL HOUSE

108 & 120 POND ROAD, WEST TISBURY, MA

DATE OF ISSUE: 01.20.2022

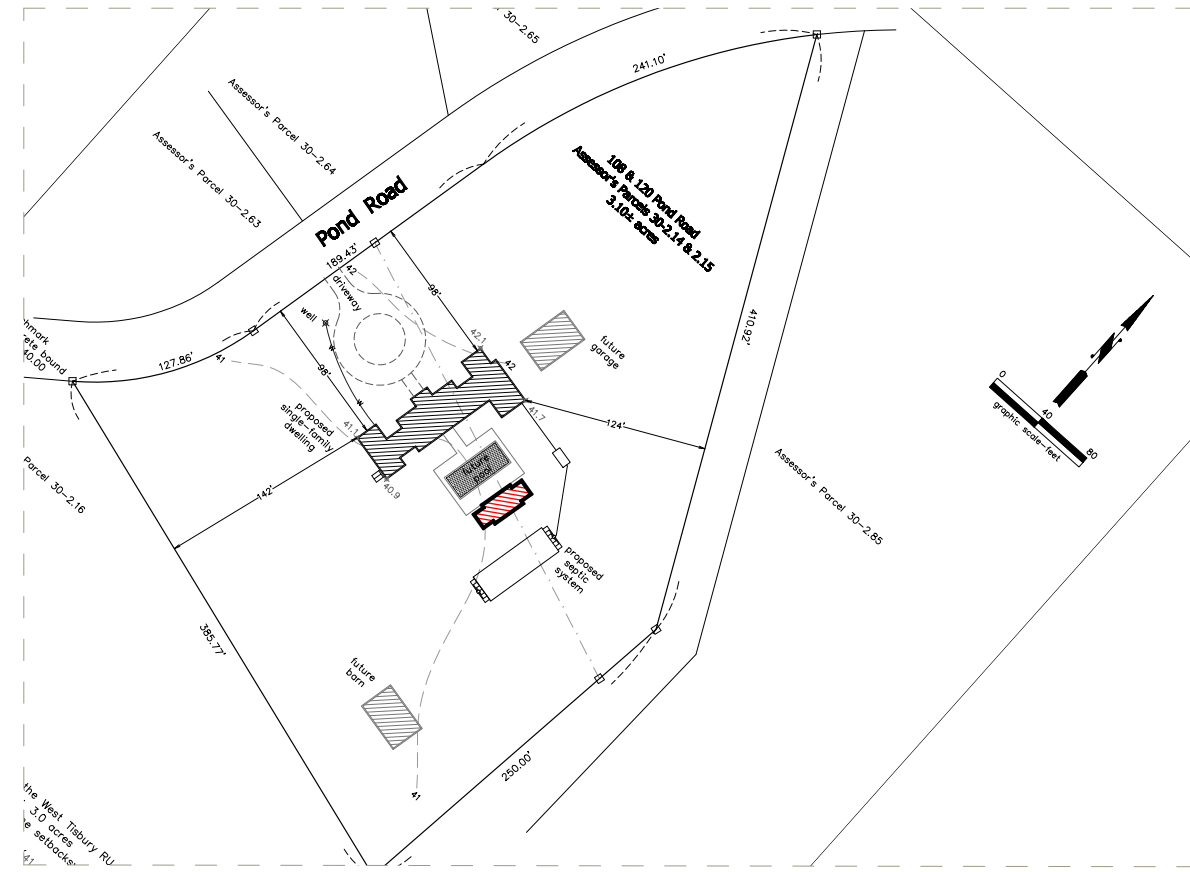

SITE PLAN

SCALE: 1/128" = 1'-0"

WINDOW SCHEDULE - FOR PRICING ONLY								
MARK	QUANT.	TYPE	MANUF.	MODEL#	LITES	FRAME SIZE (NOT R.O.)		NOTES
						WIDTH	HEIGHT	
A2	2	A2	TBD	TBD	2/2	5'-4"	4'-7 1/4"	
B	4	AWNING	LOEWEN	TBD	4	2'-4"	3'-0"	





DOOR SCHEDULE - FOR PRICING ONLY								
MARK	QUANT.	TYPE	MANUF.	MODEL#	LITES	UNIT SIZE (NOT R.O.)		NOTES
						WIDTH	HEIGHT	
1	1	SLIDING DOOR (4)	LOEWEN	TBD	6	16'-0"	6'-9 3/4"	
2	1	FRENCH DOOR	CUSTOM	TBD	0	3'-0"	6'-9 3/4"	
3	1	FRENCH DOOR	LOEWEN	TBD	6	2'-8"	6'-9 3/4"	

SQUARE FOOTAGE	
NAME	AREA (SQFT)
PROPOSED POOL EQUIPMENT	96
PROPOSED POOL HOUSE	480
	576 ft ²


SHEET INDEX	
ID	NAME
A-01	FLOOR PLAN & FOUNDATION PLAN
A-02	EXTERIOR ELEVATIONS
S-01	BUILDING SECTION
S-02	FRAMING PLANS

DESIGNER
MARTIN BORIS TAKAM
34 PINE STREET,
VINEYARD HAVEN MA, 02568
(508) 560-9886


SEPTIC & SURVEYING ENGINEERING
SCHOFIELD BARBINI & HOEHN INC
97 STATE ROAD
VINEYARD HAVEN, MA 02568
(508) 693-2781

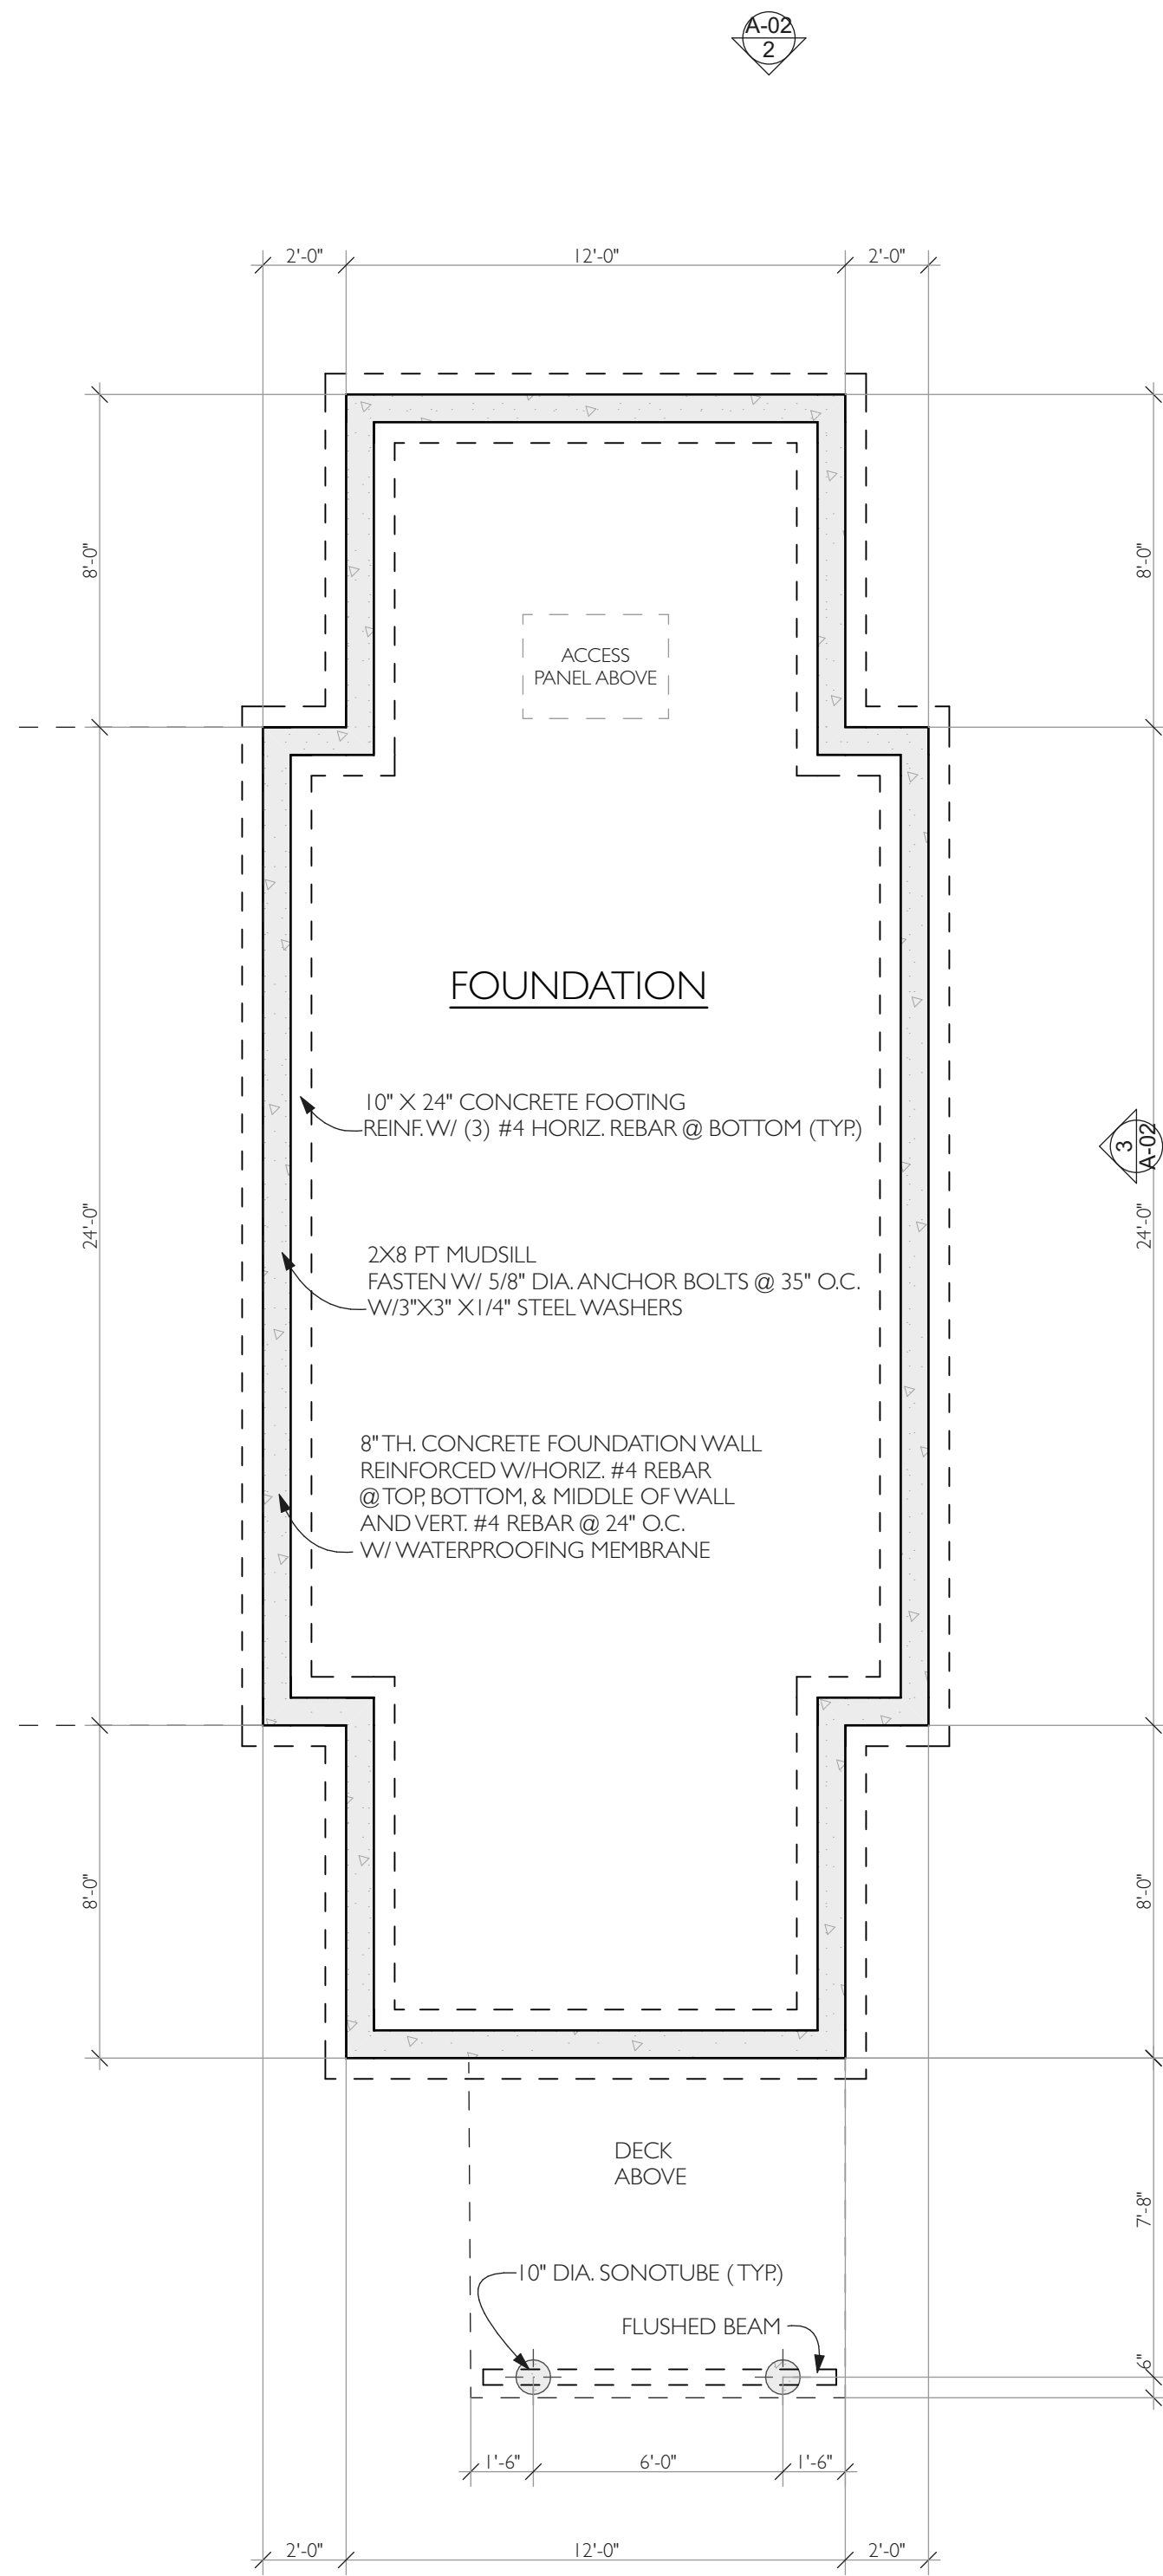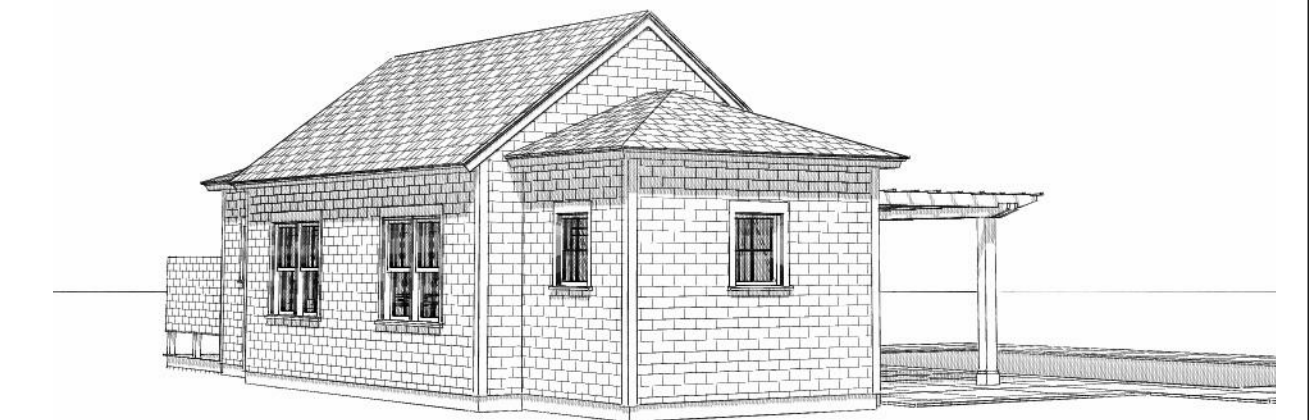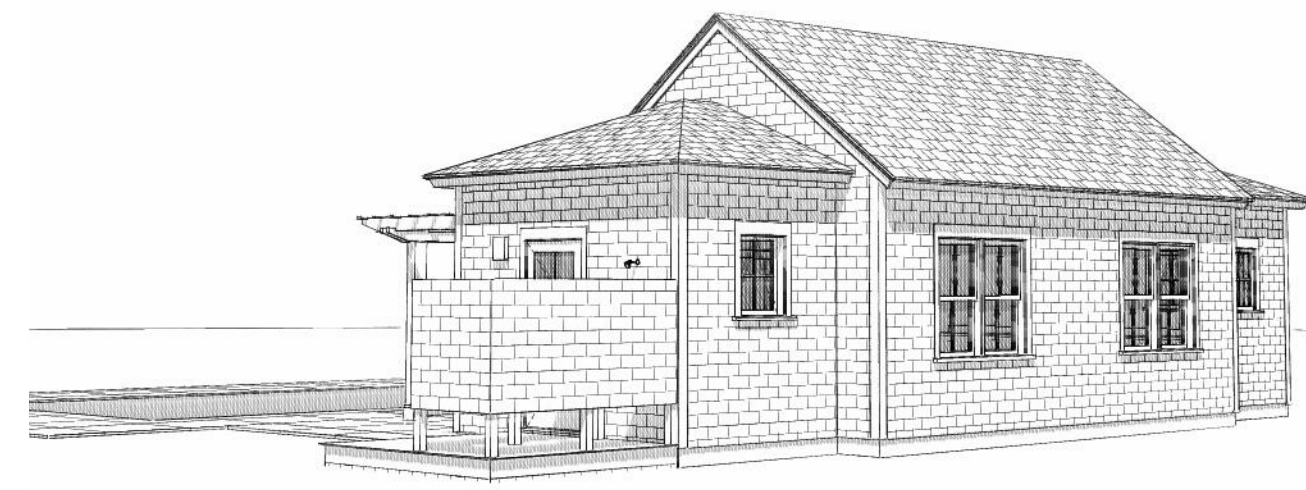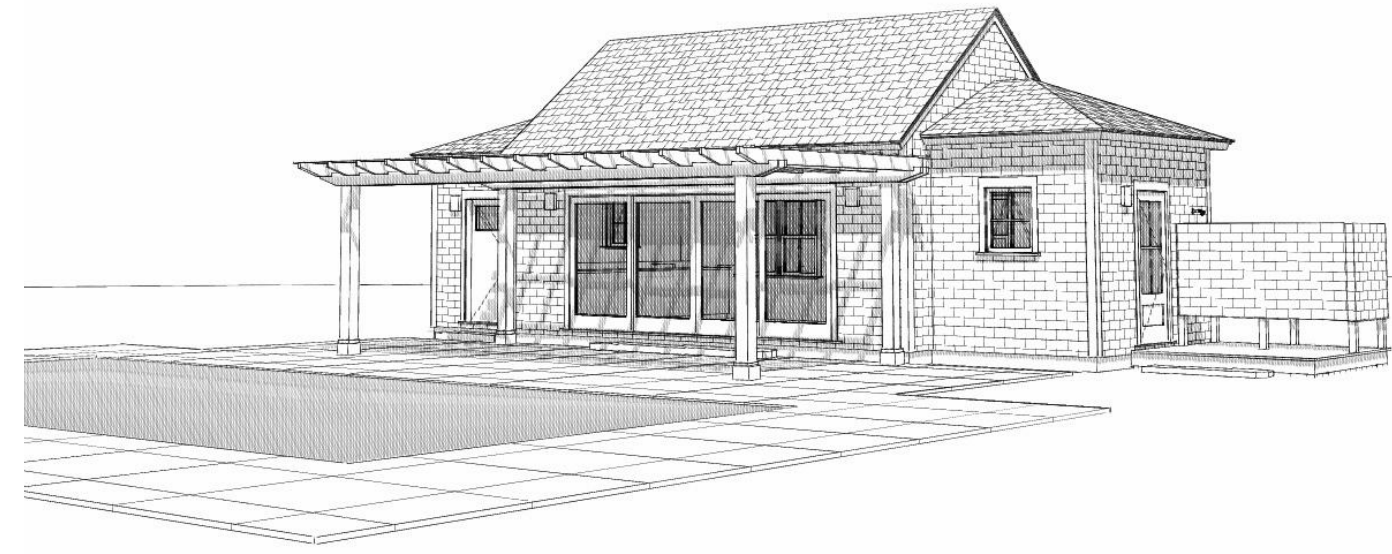

FOUNDATION PLAN
SCALE: 1/4" = 1'-0"

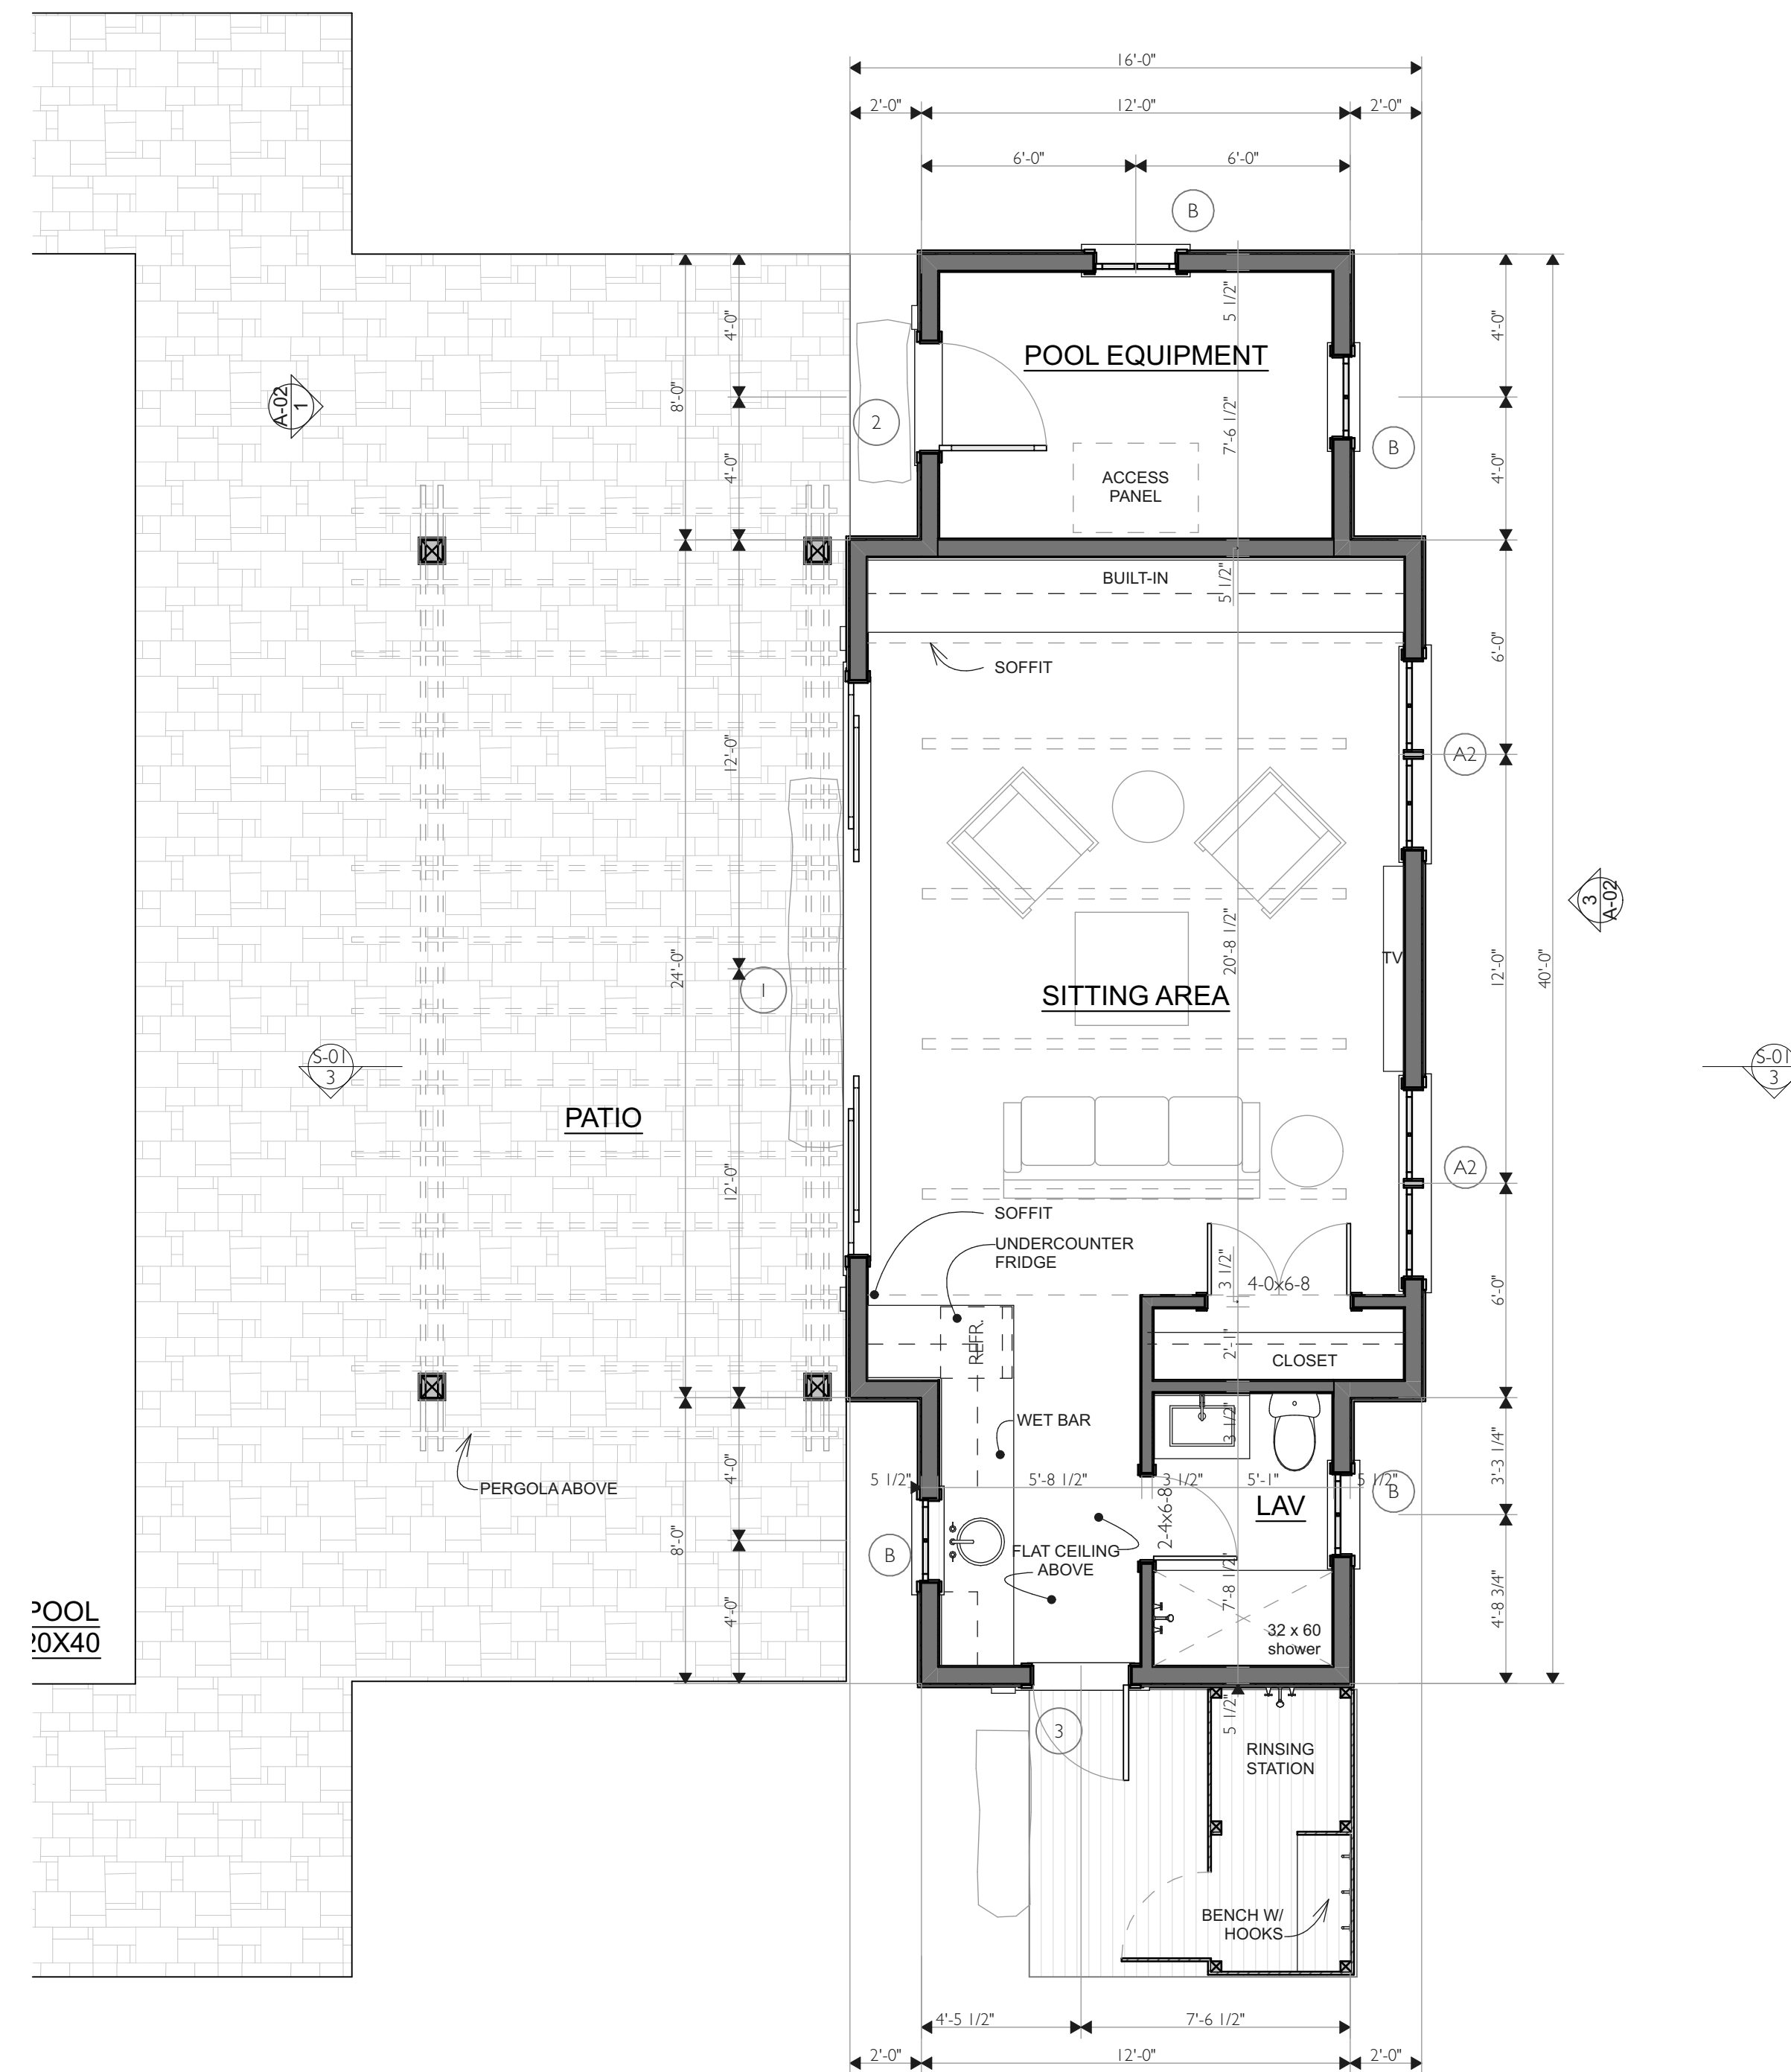

FIRST FLOOR PLAN
SCALE: 1/4" = 1'-0"

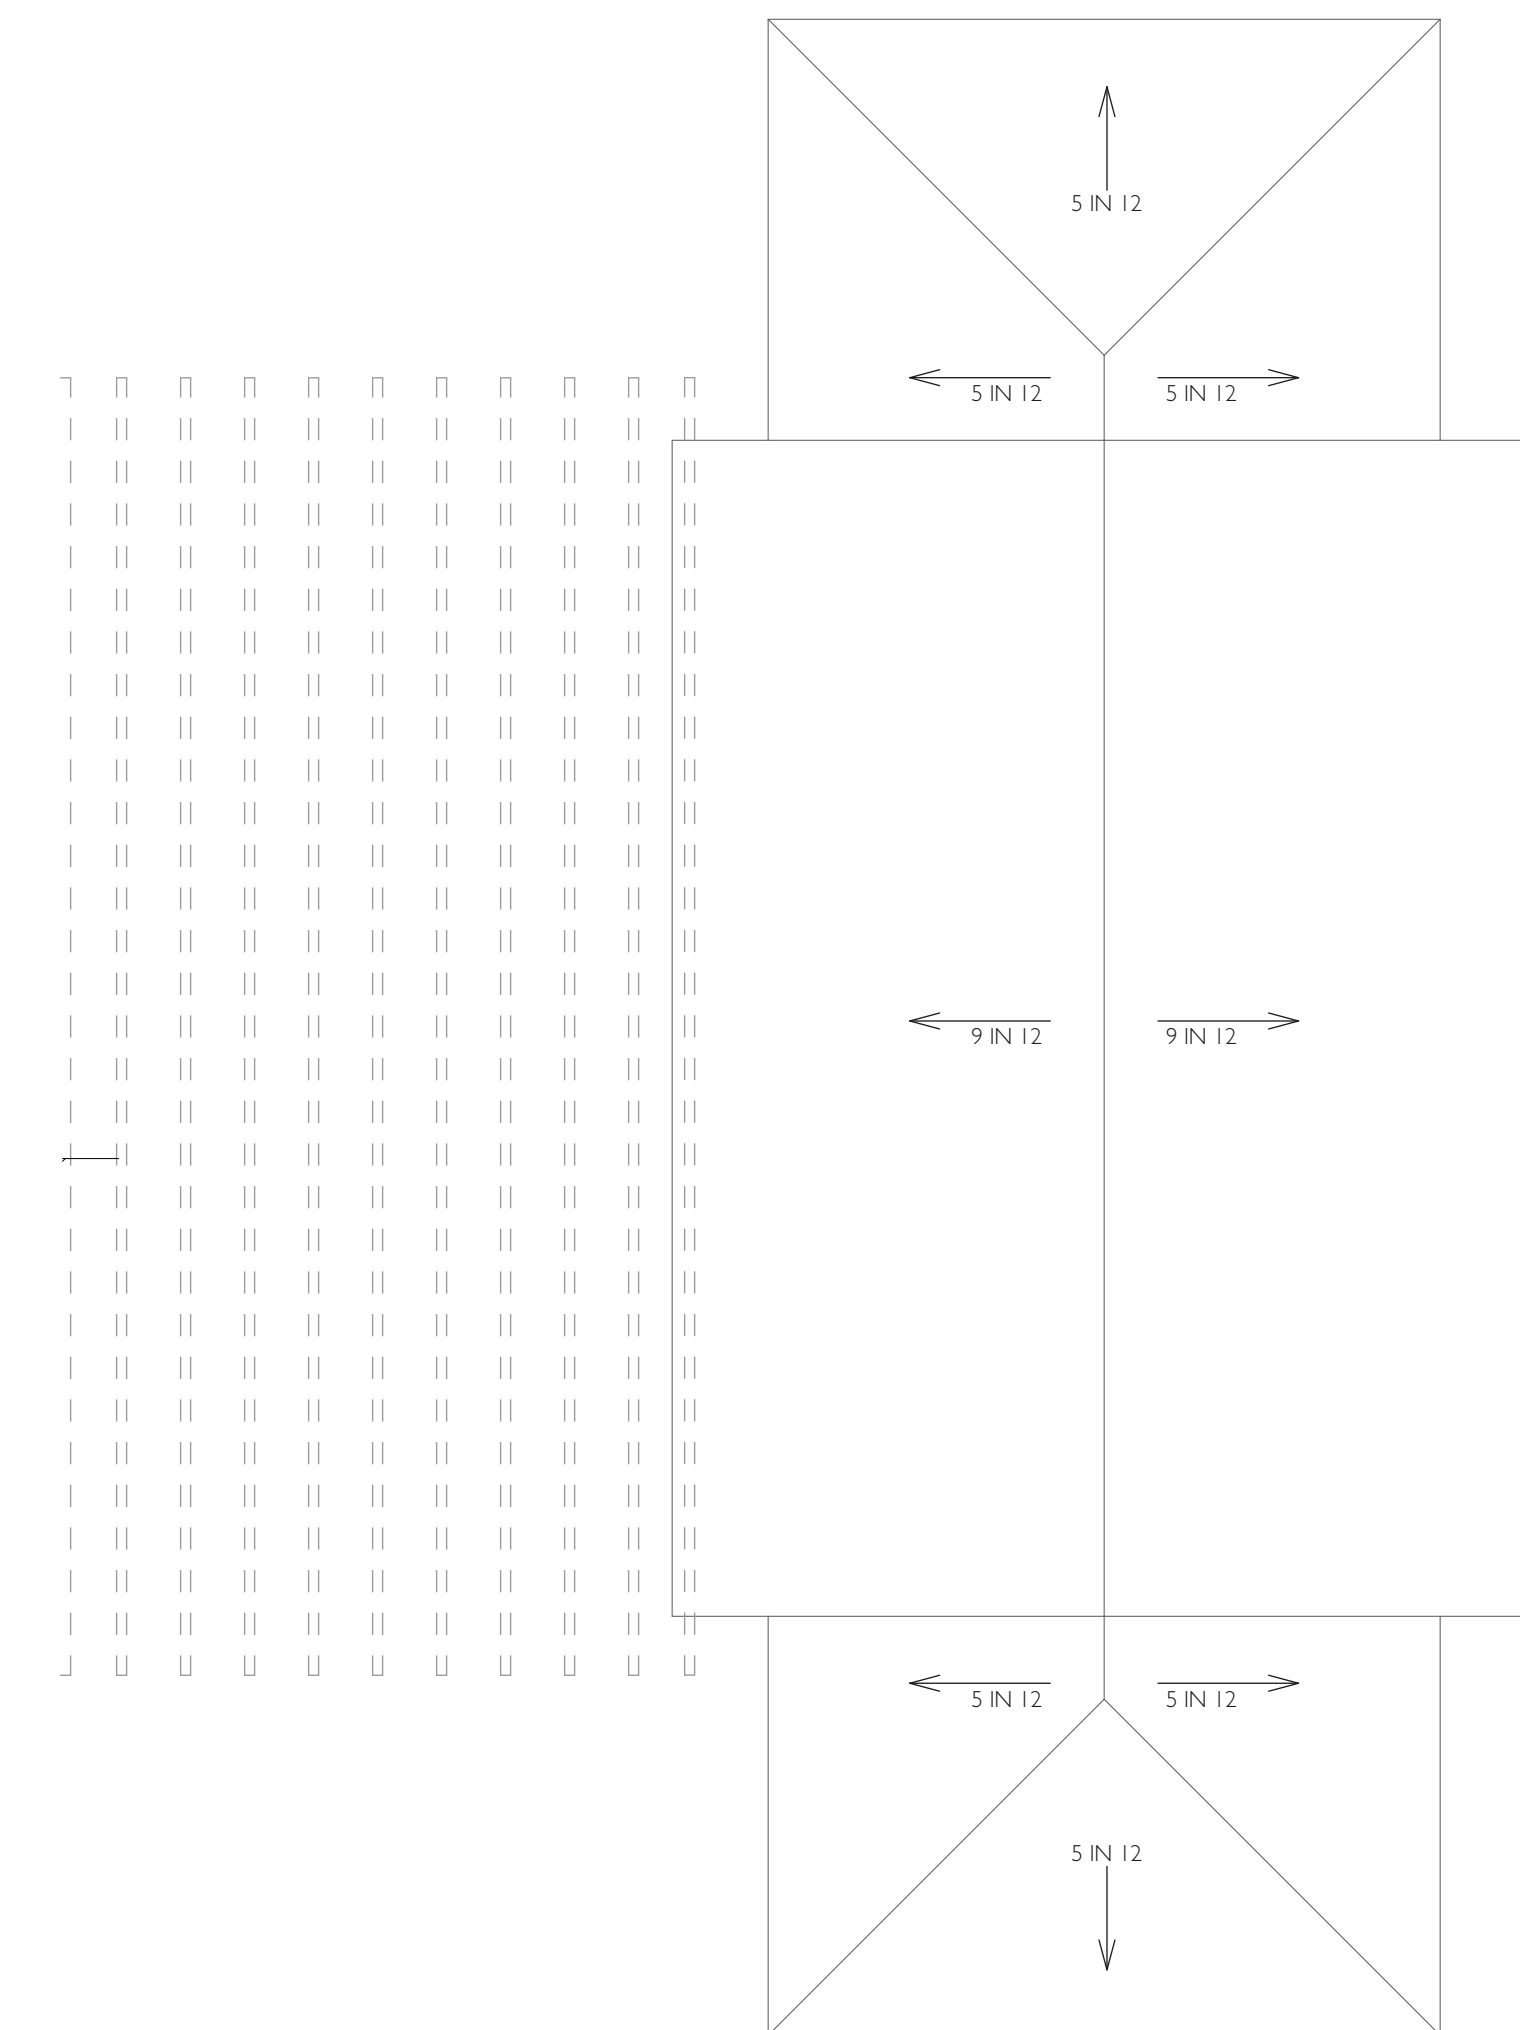

ROOF PLAN
SCALE: 1/4" = 1'-0"

SET:	DATE:
------	-------


PROJECT NAME: **LEE POOL HOUSE**
 ADDRESS: **108 & 120 POND ROAD, WEST TISBURY, MA**
 SHEET TITLE: **FLOOR PLAN & FOUNDATION PLAN**

DRAWN BY: **MARTIN TAKAM**
 DATE: **01.20.2022**
 MAP/PARCEL: **30-2.14& 2.15**
 JOB #: **M03**

DRAWING #: **A-01**




1 WEST ELEVATION
SCALE: 1/4" = 1'-0"

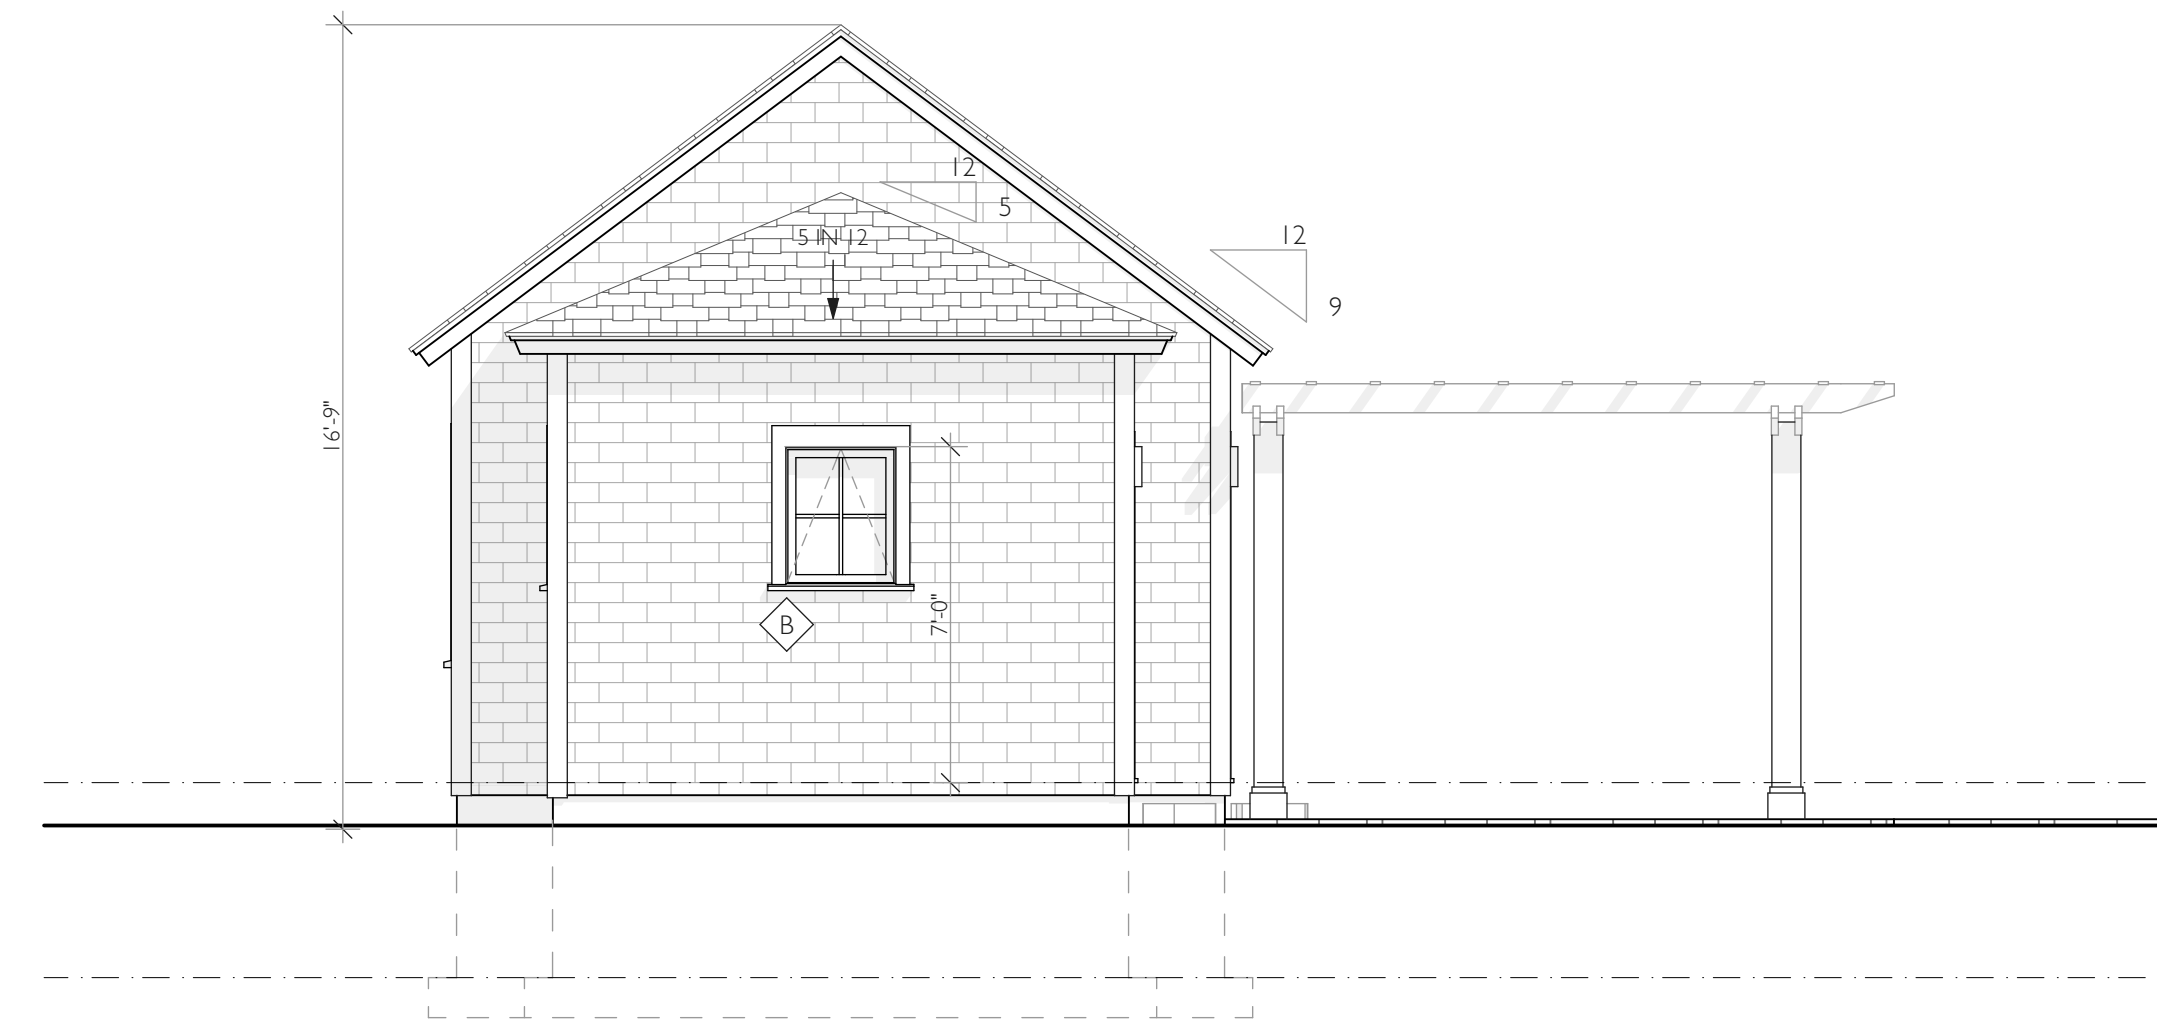

2 NORTH ELEVATION
SCALE: 1/4" = 1'-0"



3 EAST ELEVATION
SCALE: 1/4" = 1'-0"

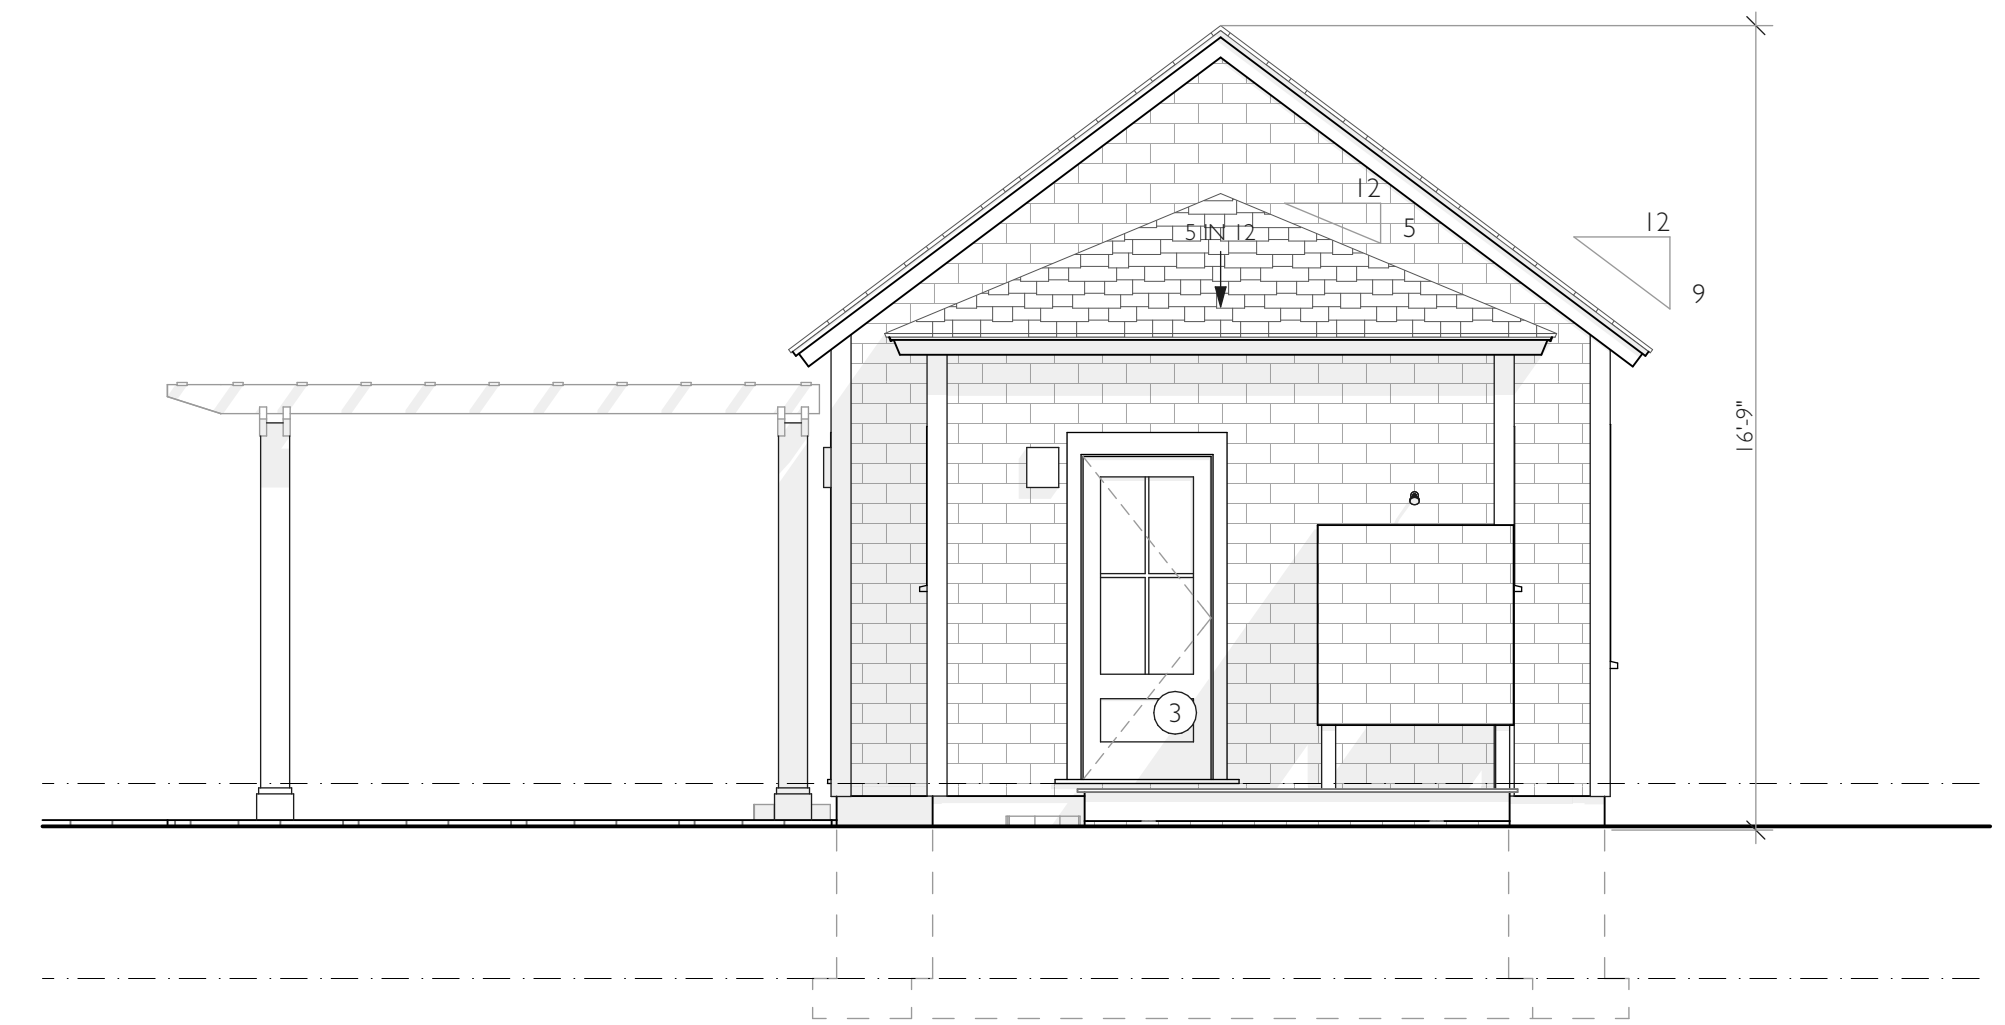

4 SOUTH ELEVATION
SCALE: 1/4" = 1'-0"


SET: DATE:

PROJECT NAME: **LEE POOL HOUSE**
ADDRESS: **108 & 120 POND ROAD, WEST TISBURY, MA**
SHEET TITLE: **EXTERIOR ELEVATIONS**


DRAWN BY: **MARTIN TAKAM**
DATE: **01.20.2022**
MAP/PARCEL: **30-2.14& 2.15**
JOB #: **M03**

DRAWING #:


A-02

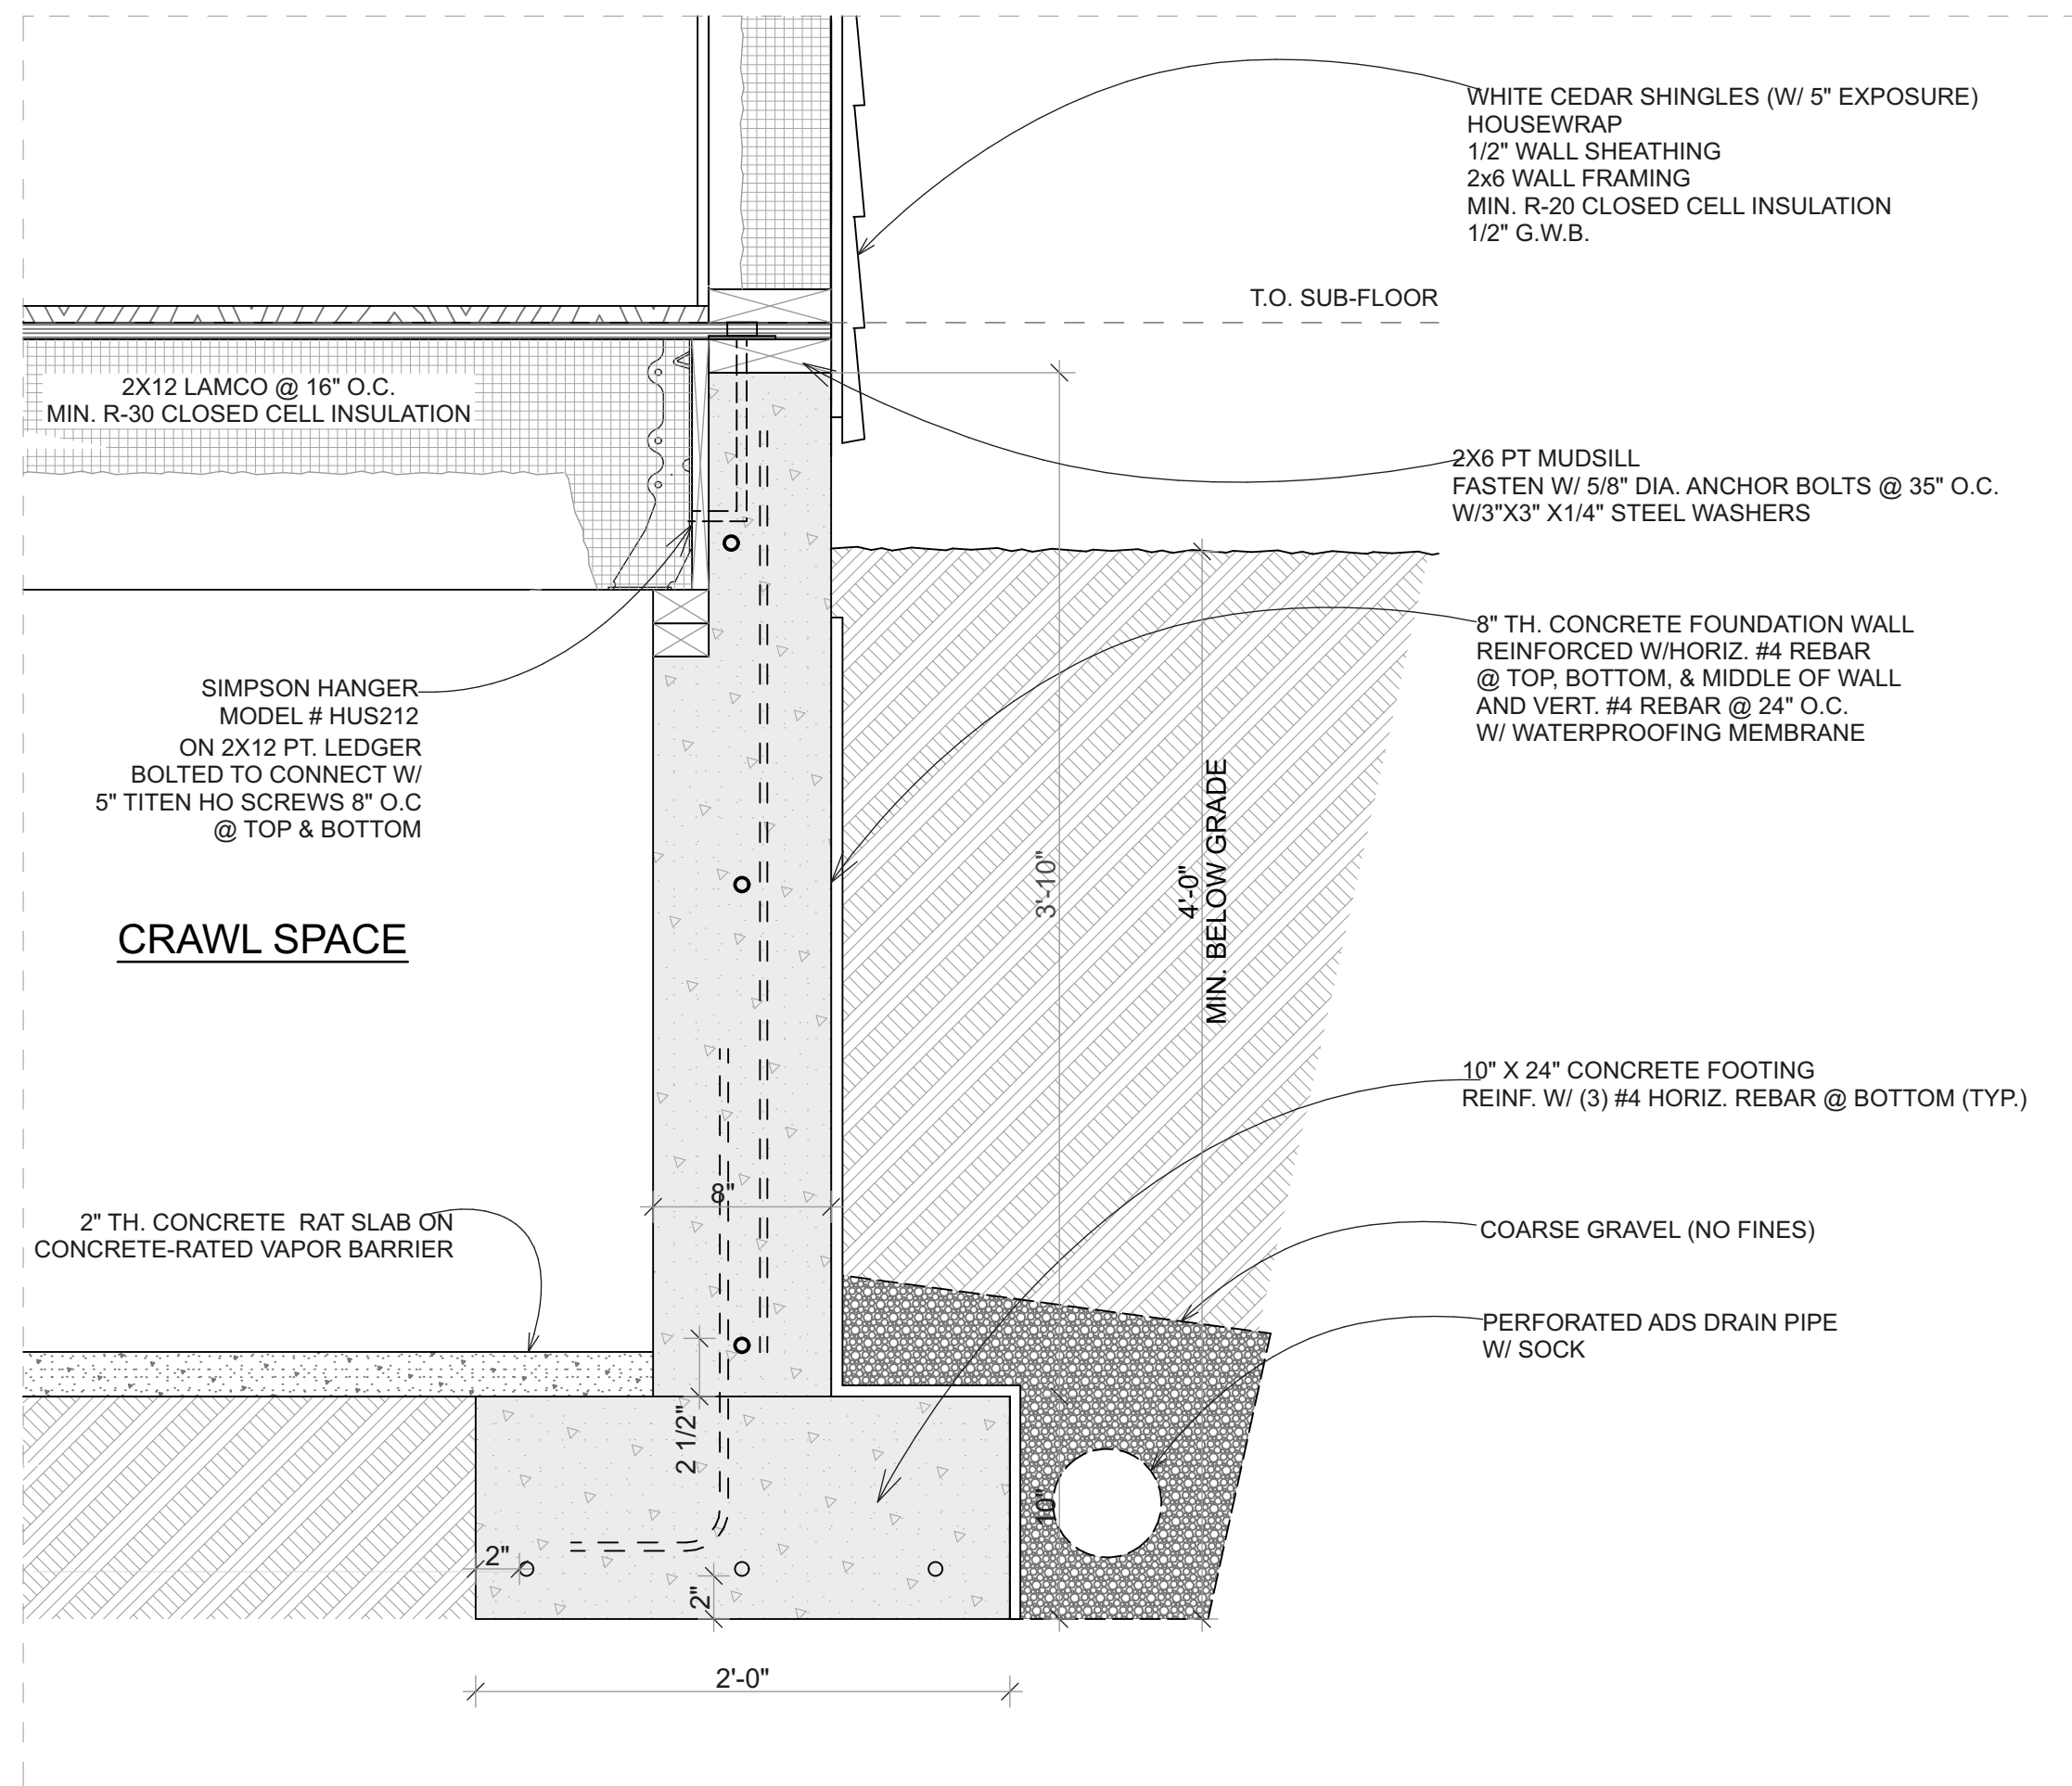

1 FOUNDATION WALL DETAIL
SCALE: 1 1/2" = 1'-0"

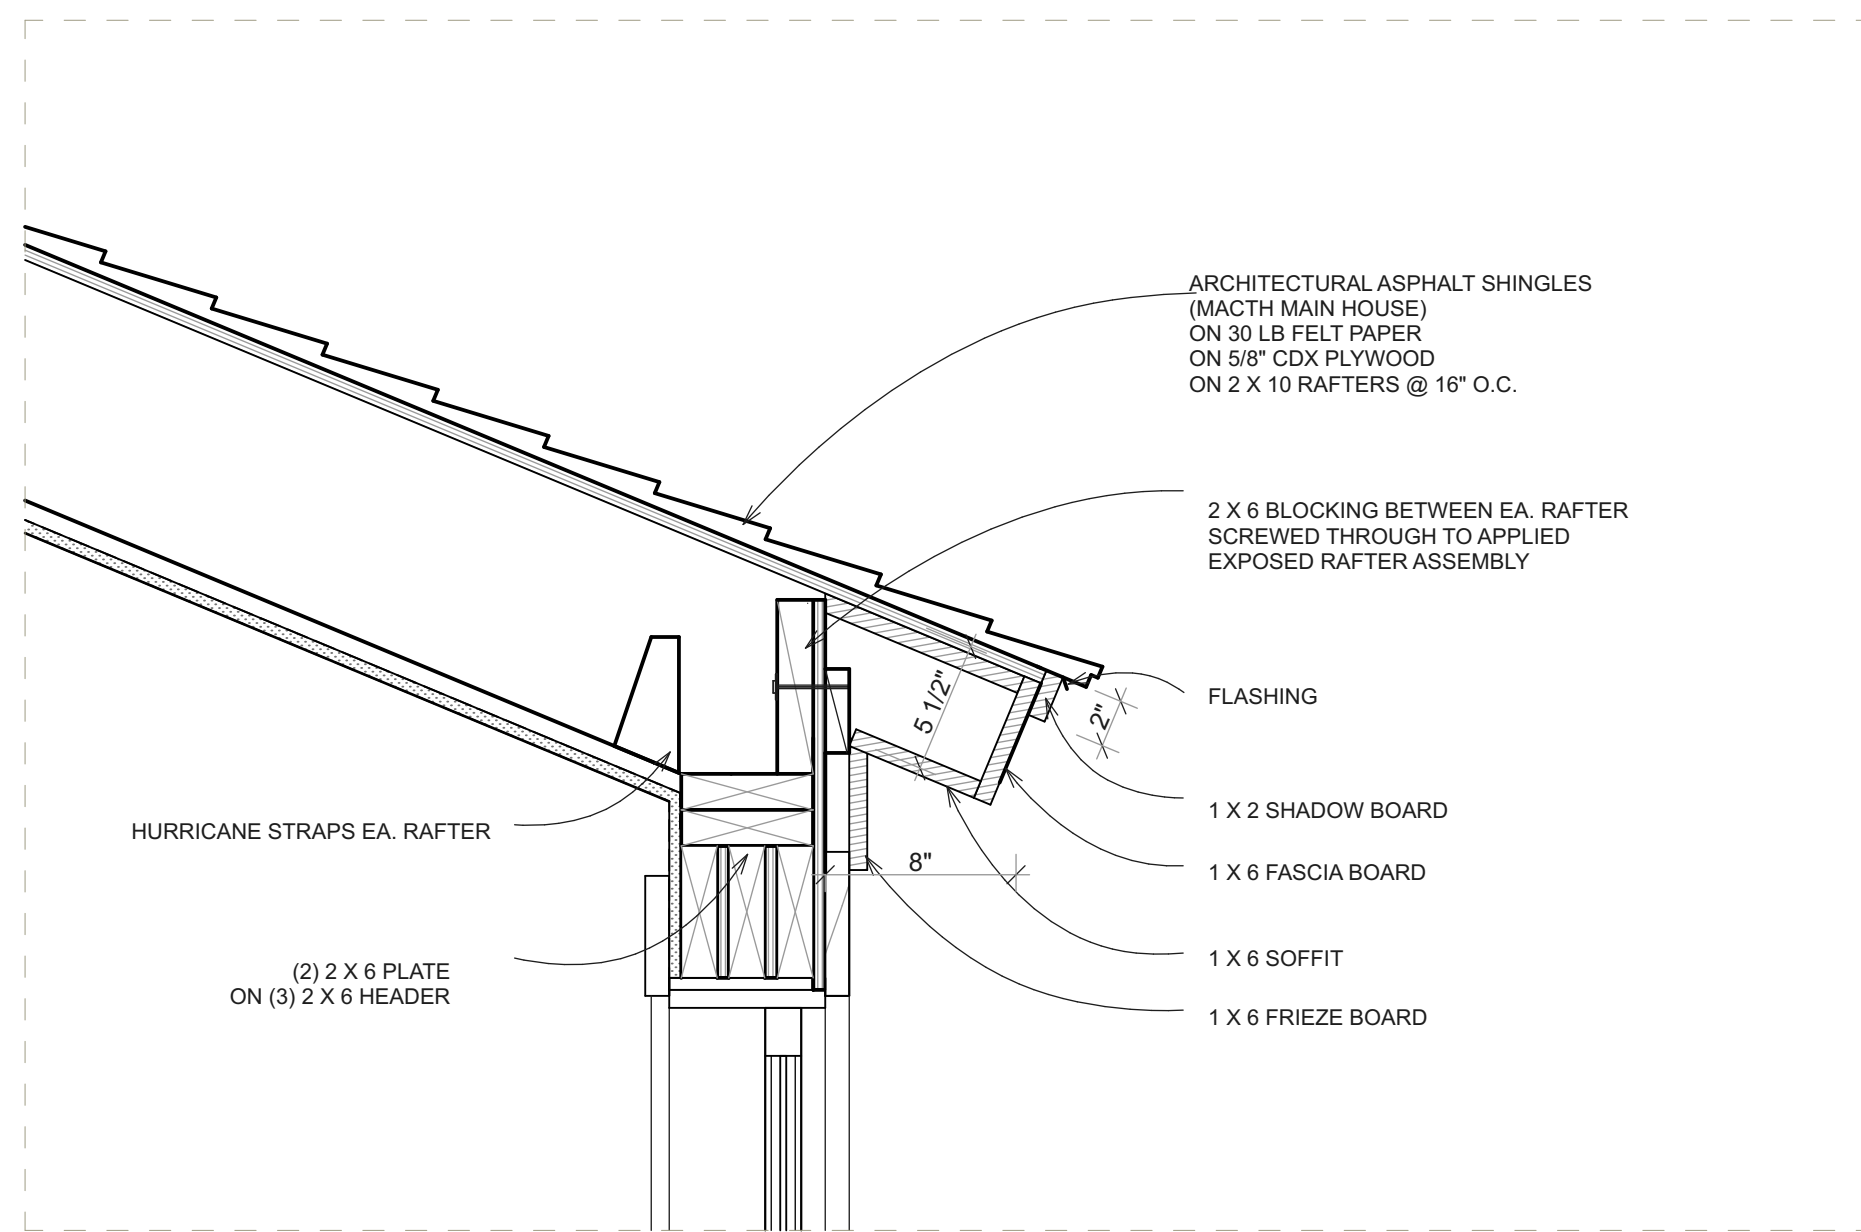

2 EAVE DETAILS
SCALE: 1 1/2" = 1'-0"

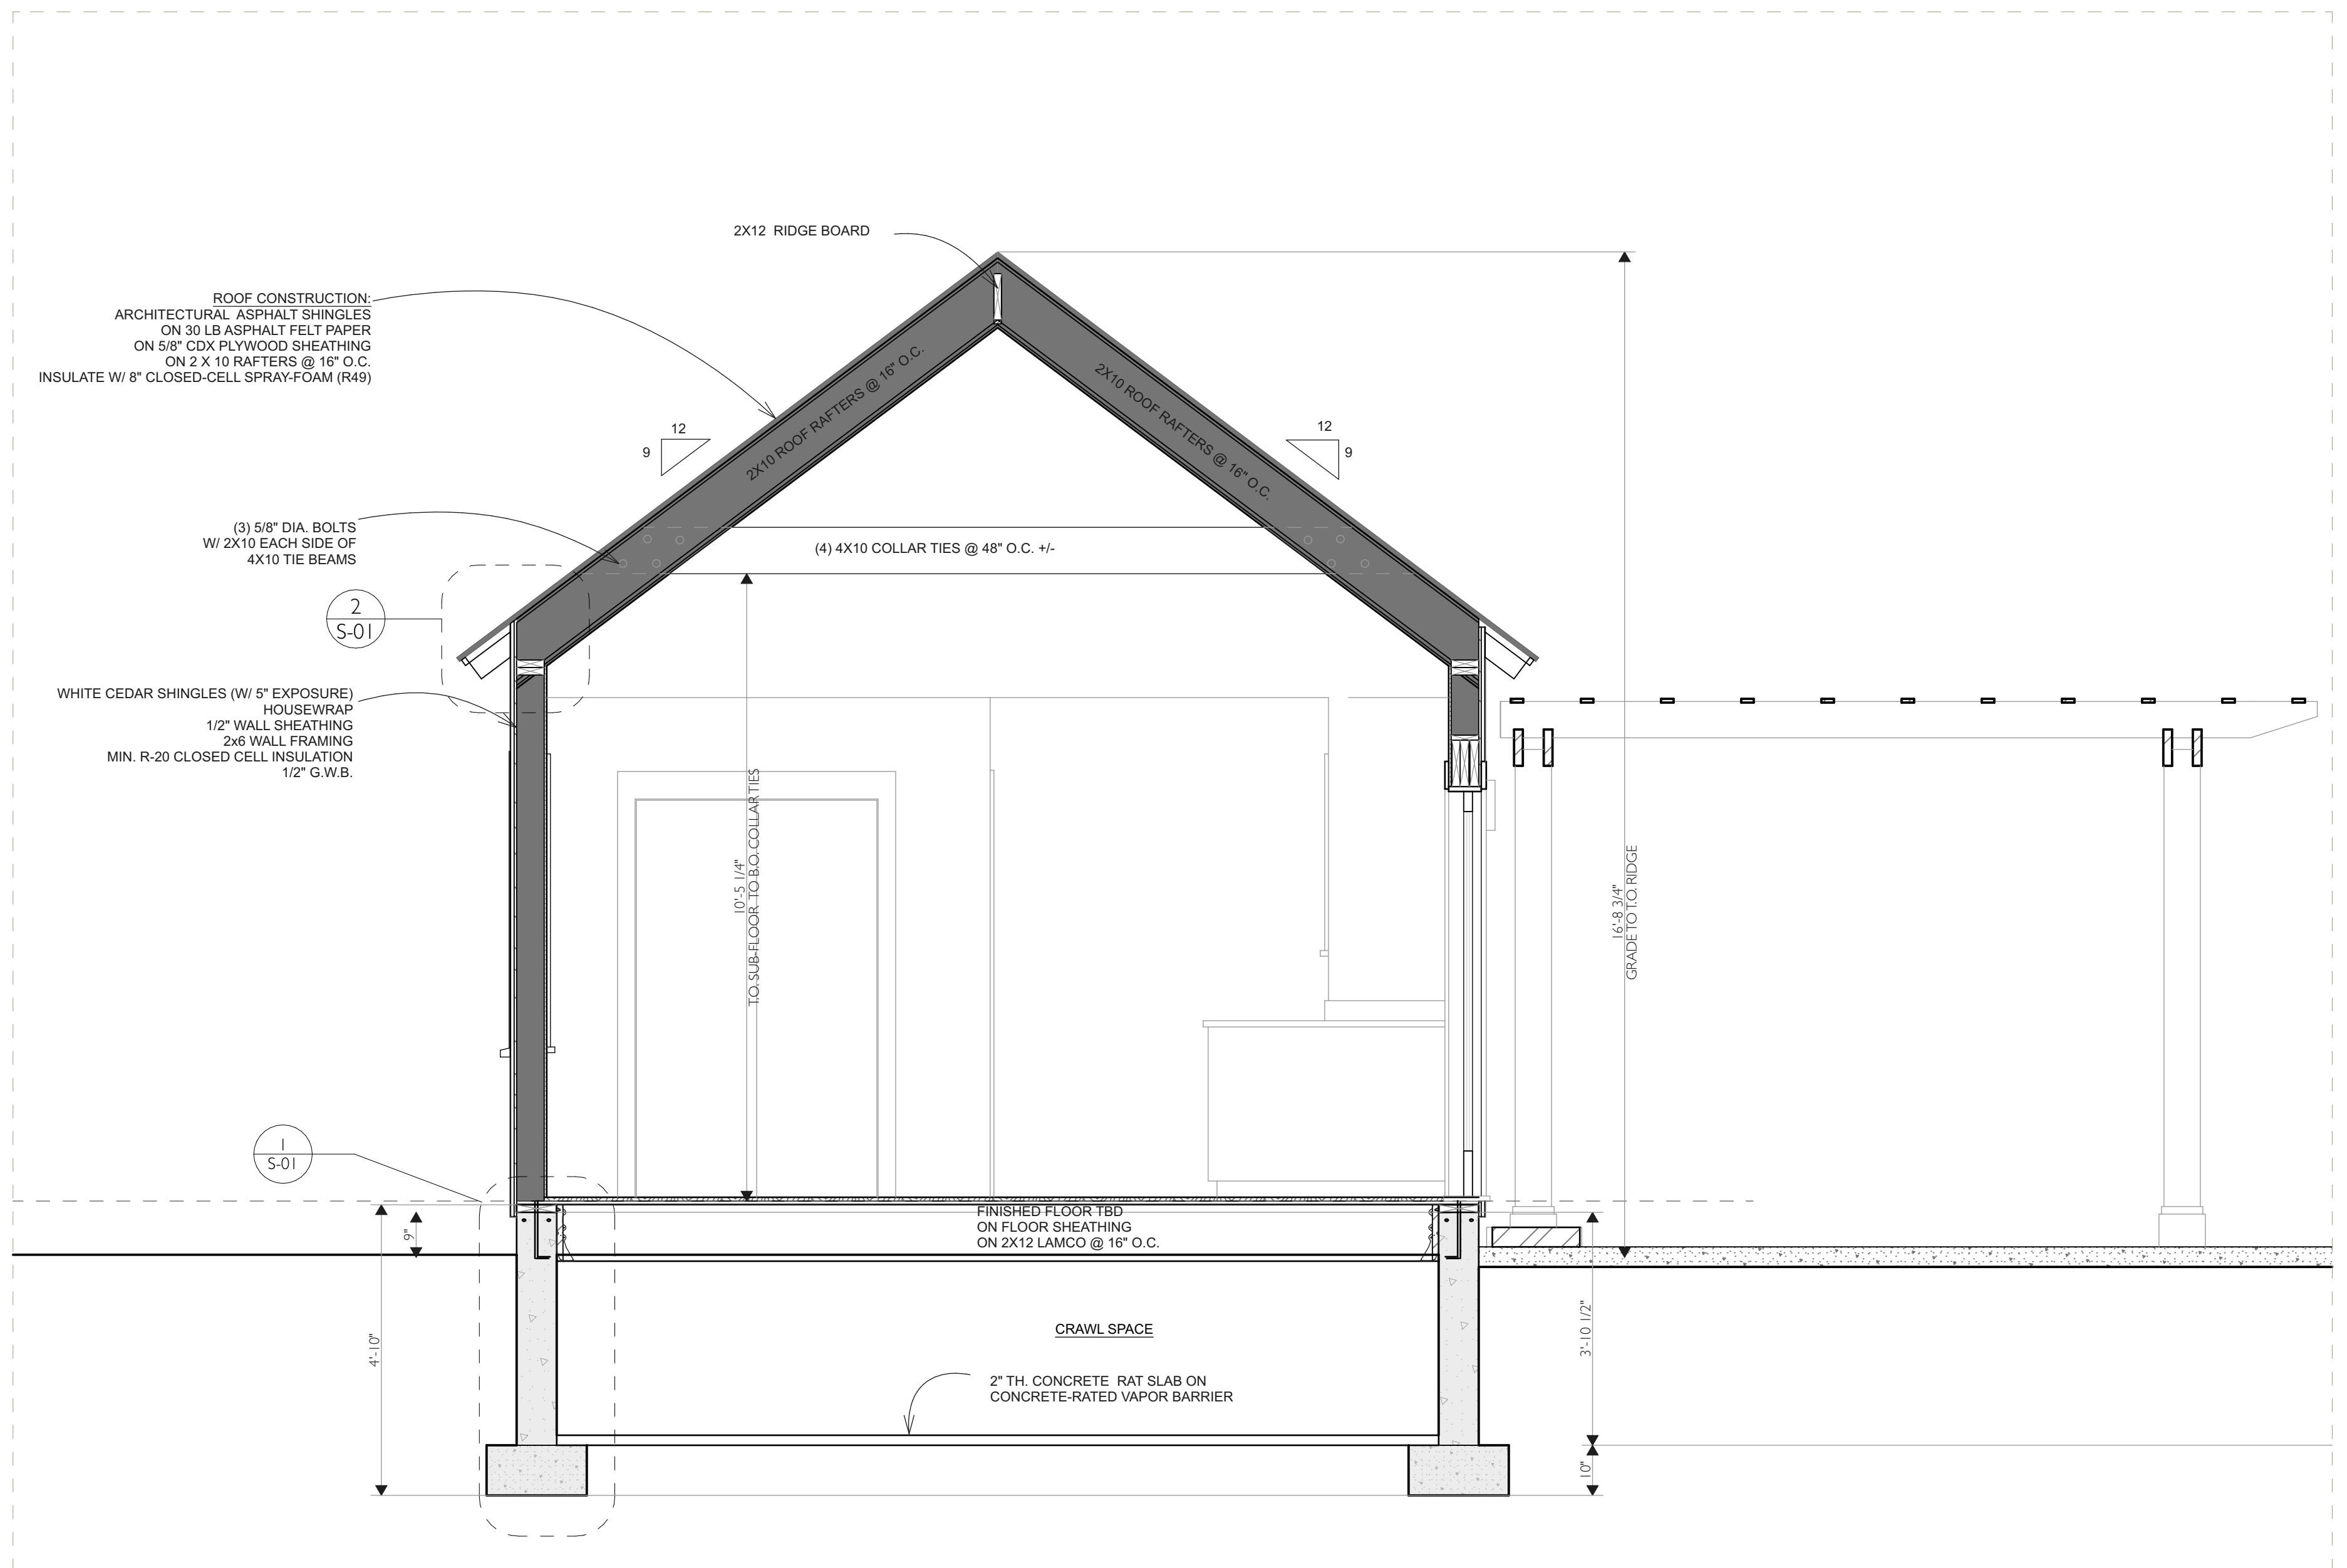

3 BUILDING SECTION
SCALE: 1/2" = 1'-0"

SET: DATE:

PROJECT NAME: **LEE POOL HOUSE**
ADDRESS: **108 & 120 POND ROAD, WEST TISBURY, MA**
SHEET TITLE: **BUILDING SECTION**

DRAWN BY: **MARTIN TAKAM**


DATE: **01.20.2022**

MAP/PARCEL: **30-2.14& 2.15**

JOB #: **M03**


DRAWING #:

S-01

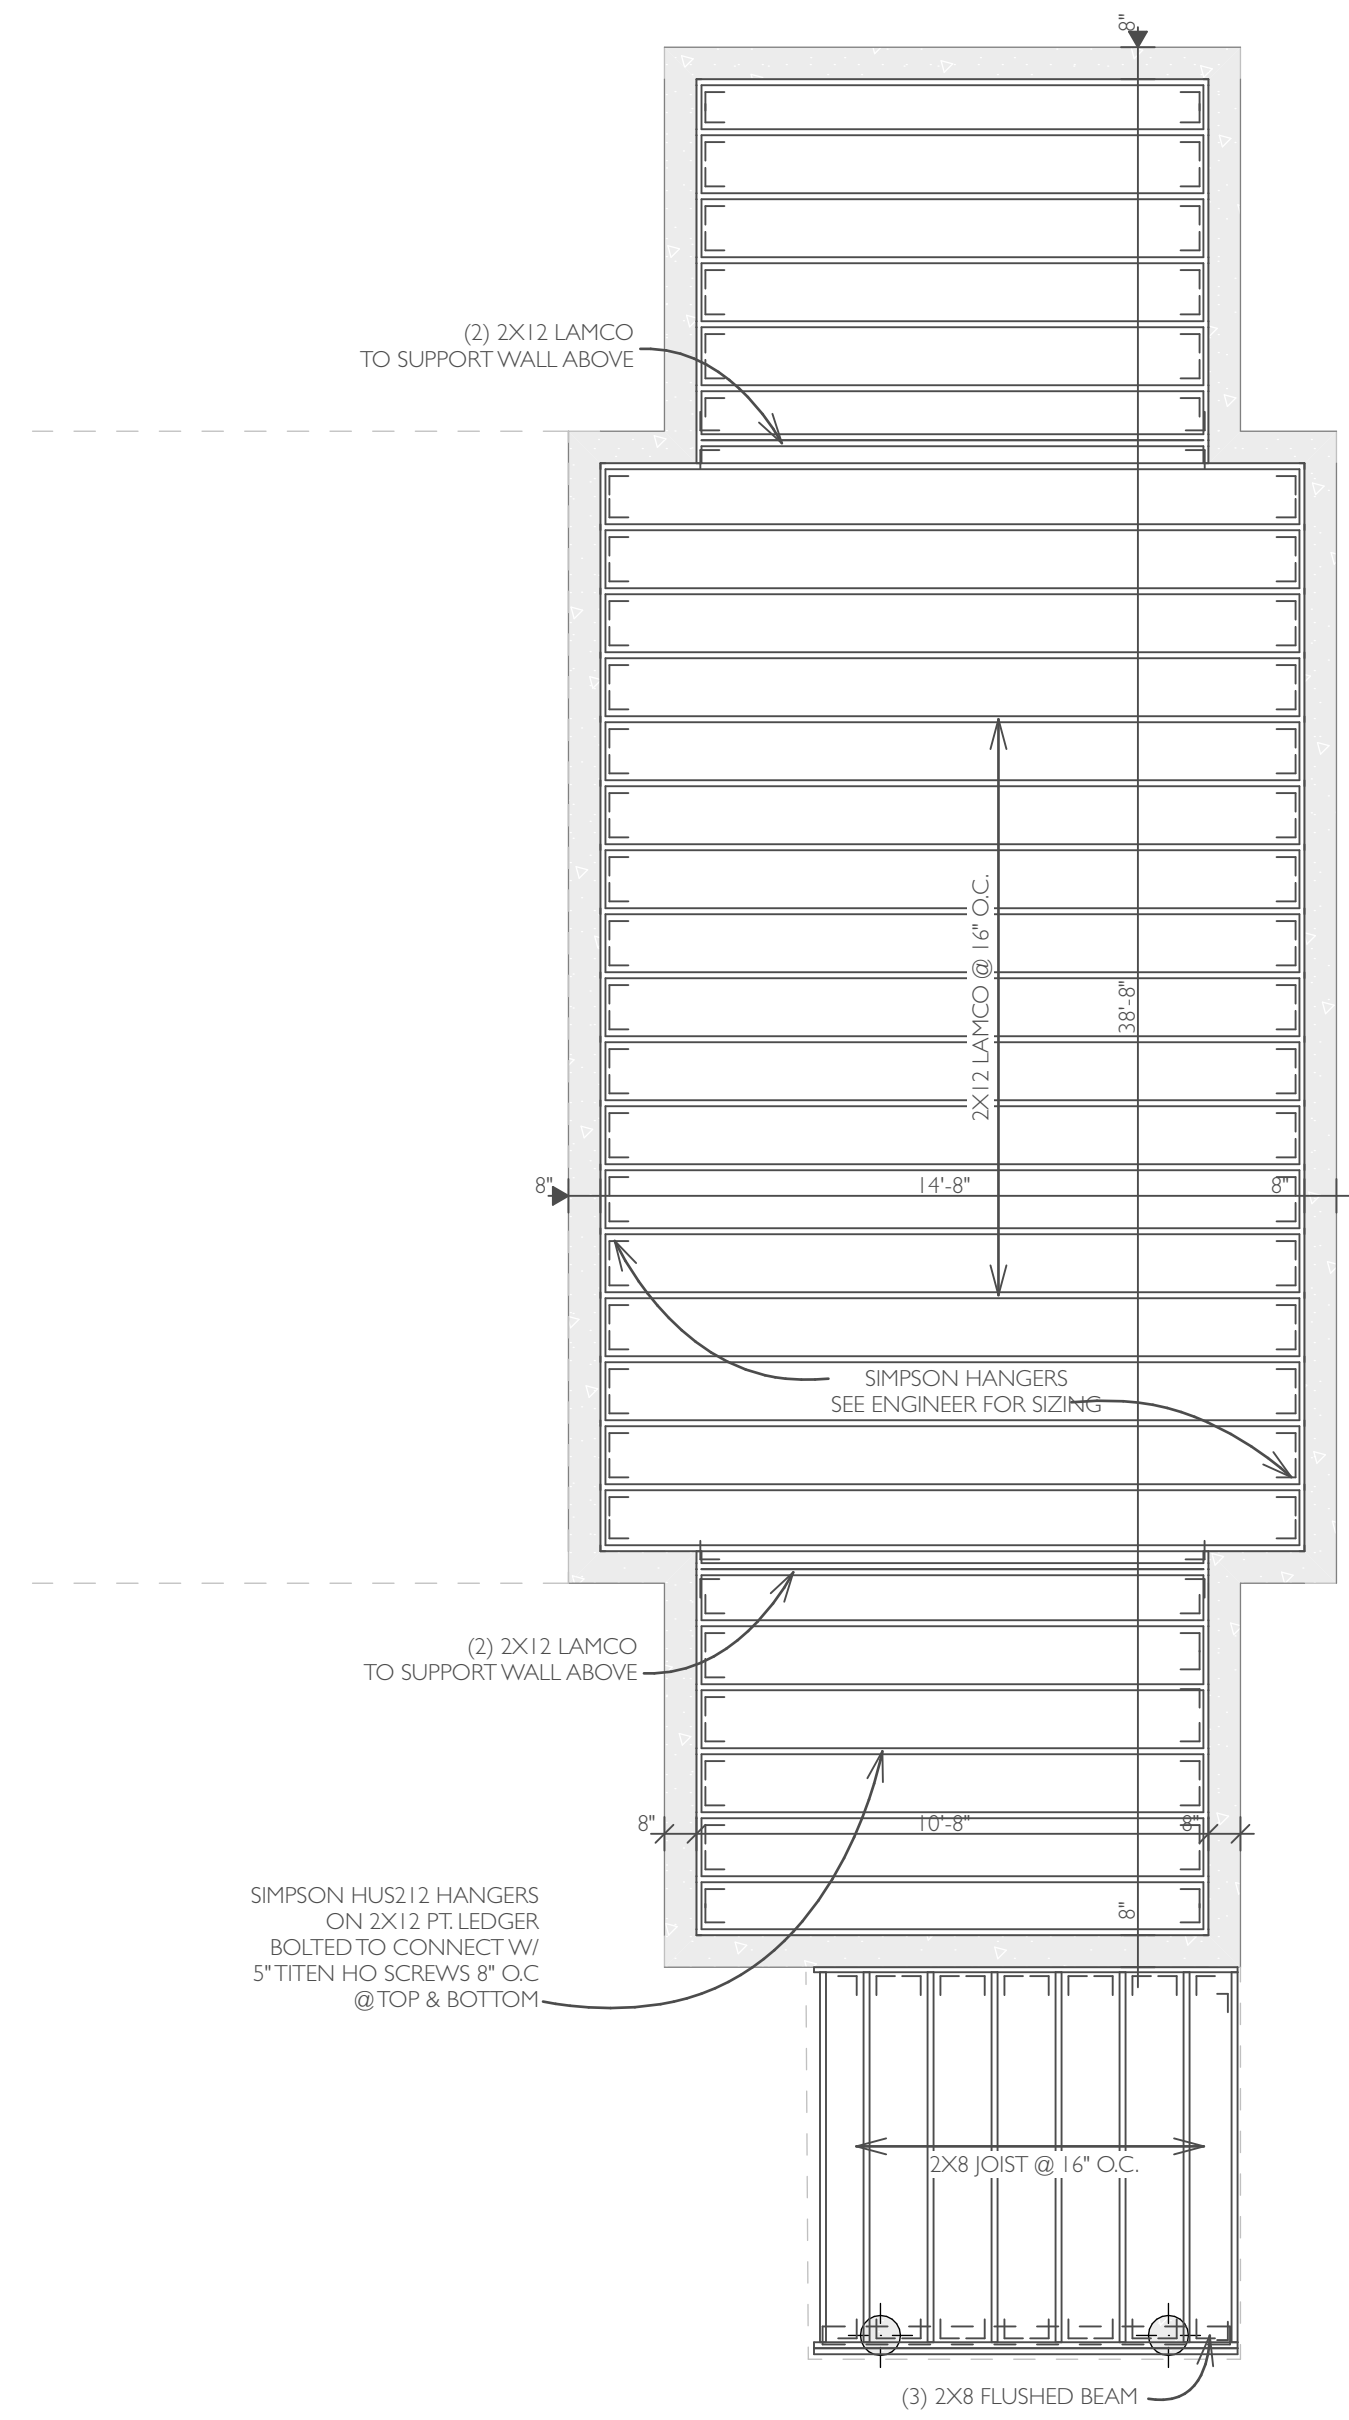


FIRST FLOOR FRAMING PLAN

SCALE: 1/4" = 1'-0"

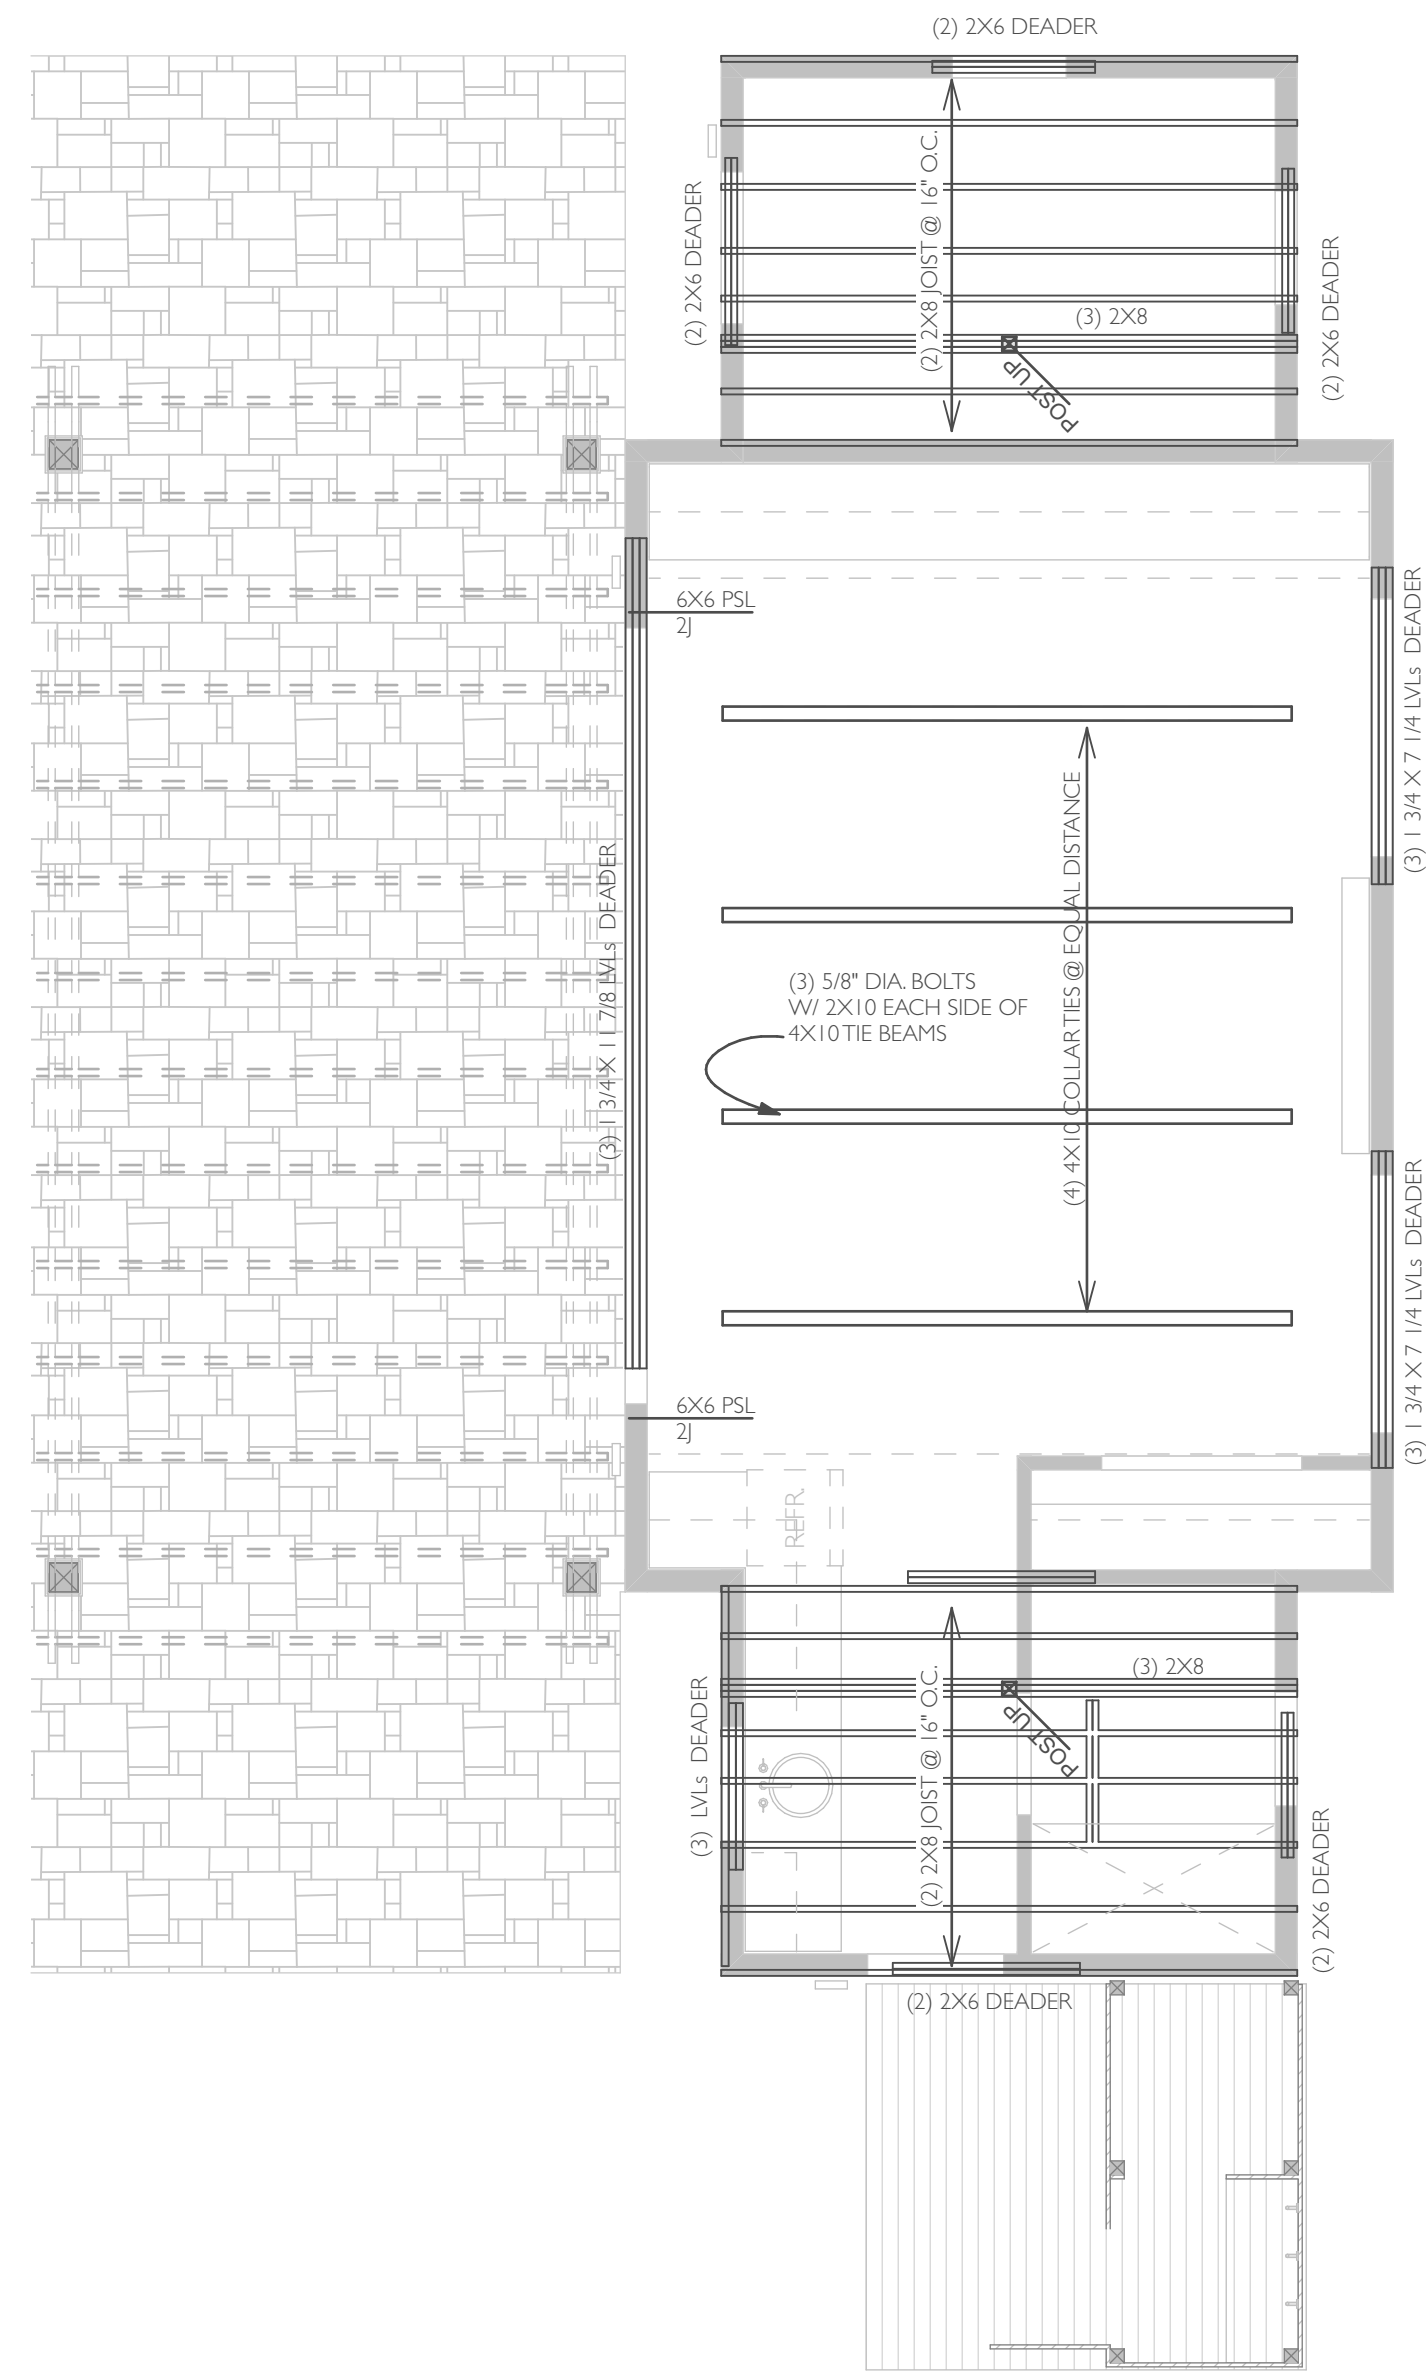

SECOND FLOOR FRAMING

SCALE: 1/4" = 1'-0"

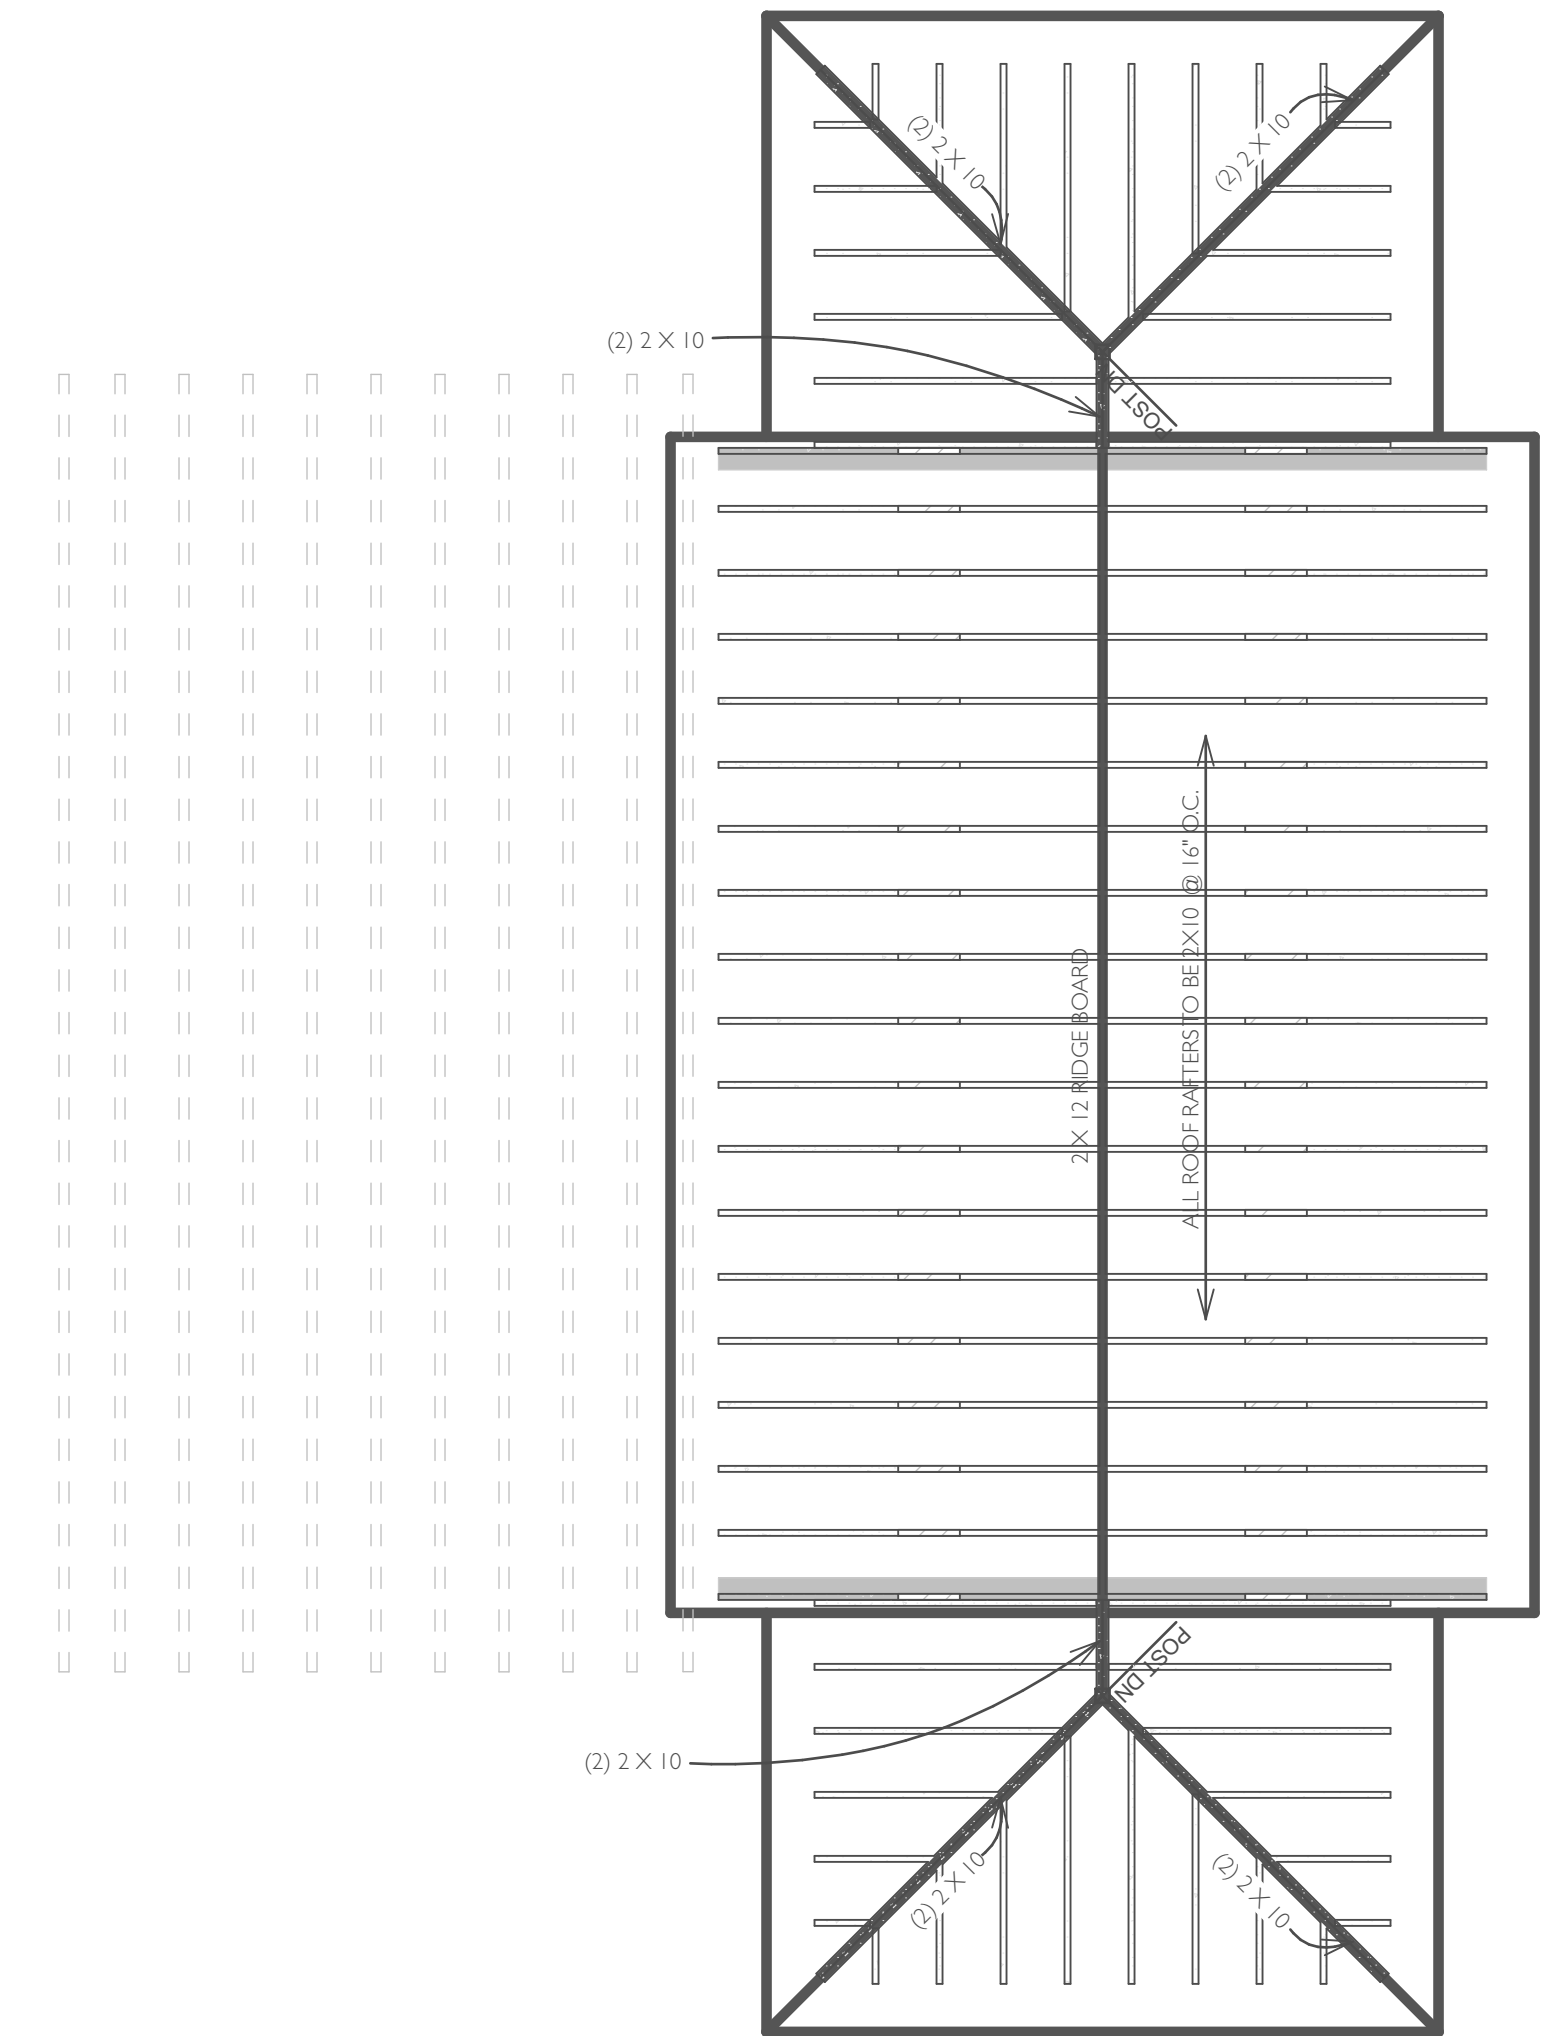

ROOF FRAMING

SCALE: 1/4" = 1'-0"

SET: DATE:

PROJECT NAME: **LEE POOL HOUSE**
 ADDRESS: **108 & 120 POND ROAD, WEST TISBURY, MA**
 SHEET TITLE: **FRAMING PLANS**

DRAWN BY: **MARTIN TAKAM**

DATE: **01.20.2022**

MAP/PARCEL: **30-2.14& 2.15**

JOB #: **M03**

DRAWING #:

S-02