


Clark Yennie
Assr.-Pcl 12-7.2

William A. Plapinger
Assr.-Pcl 12-7.3

Sheriffs Meadow Foundation
Assr.-Pcl 12-14.2

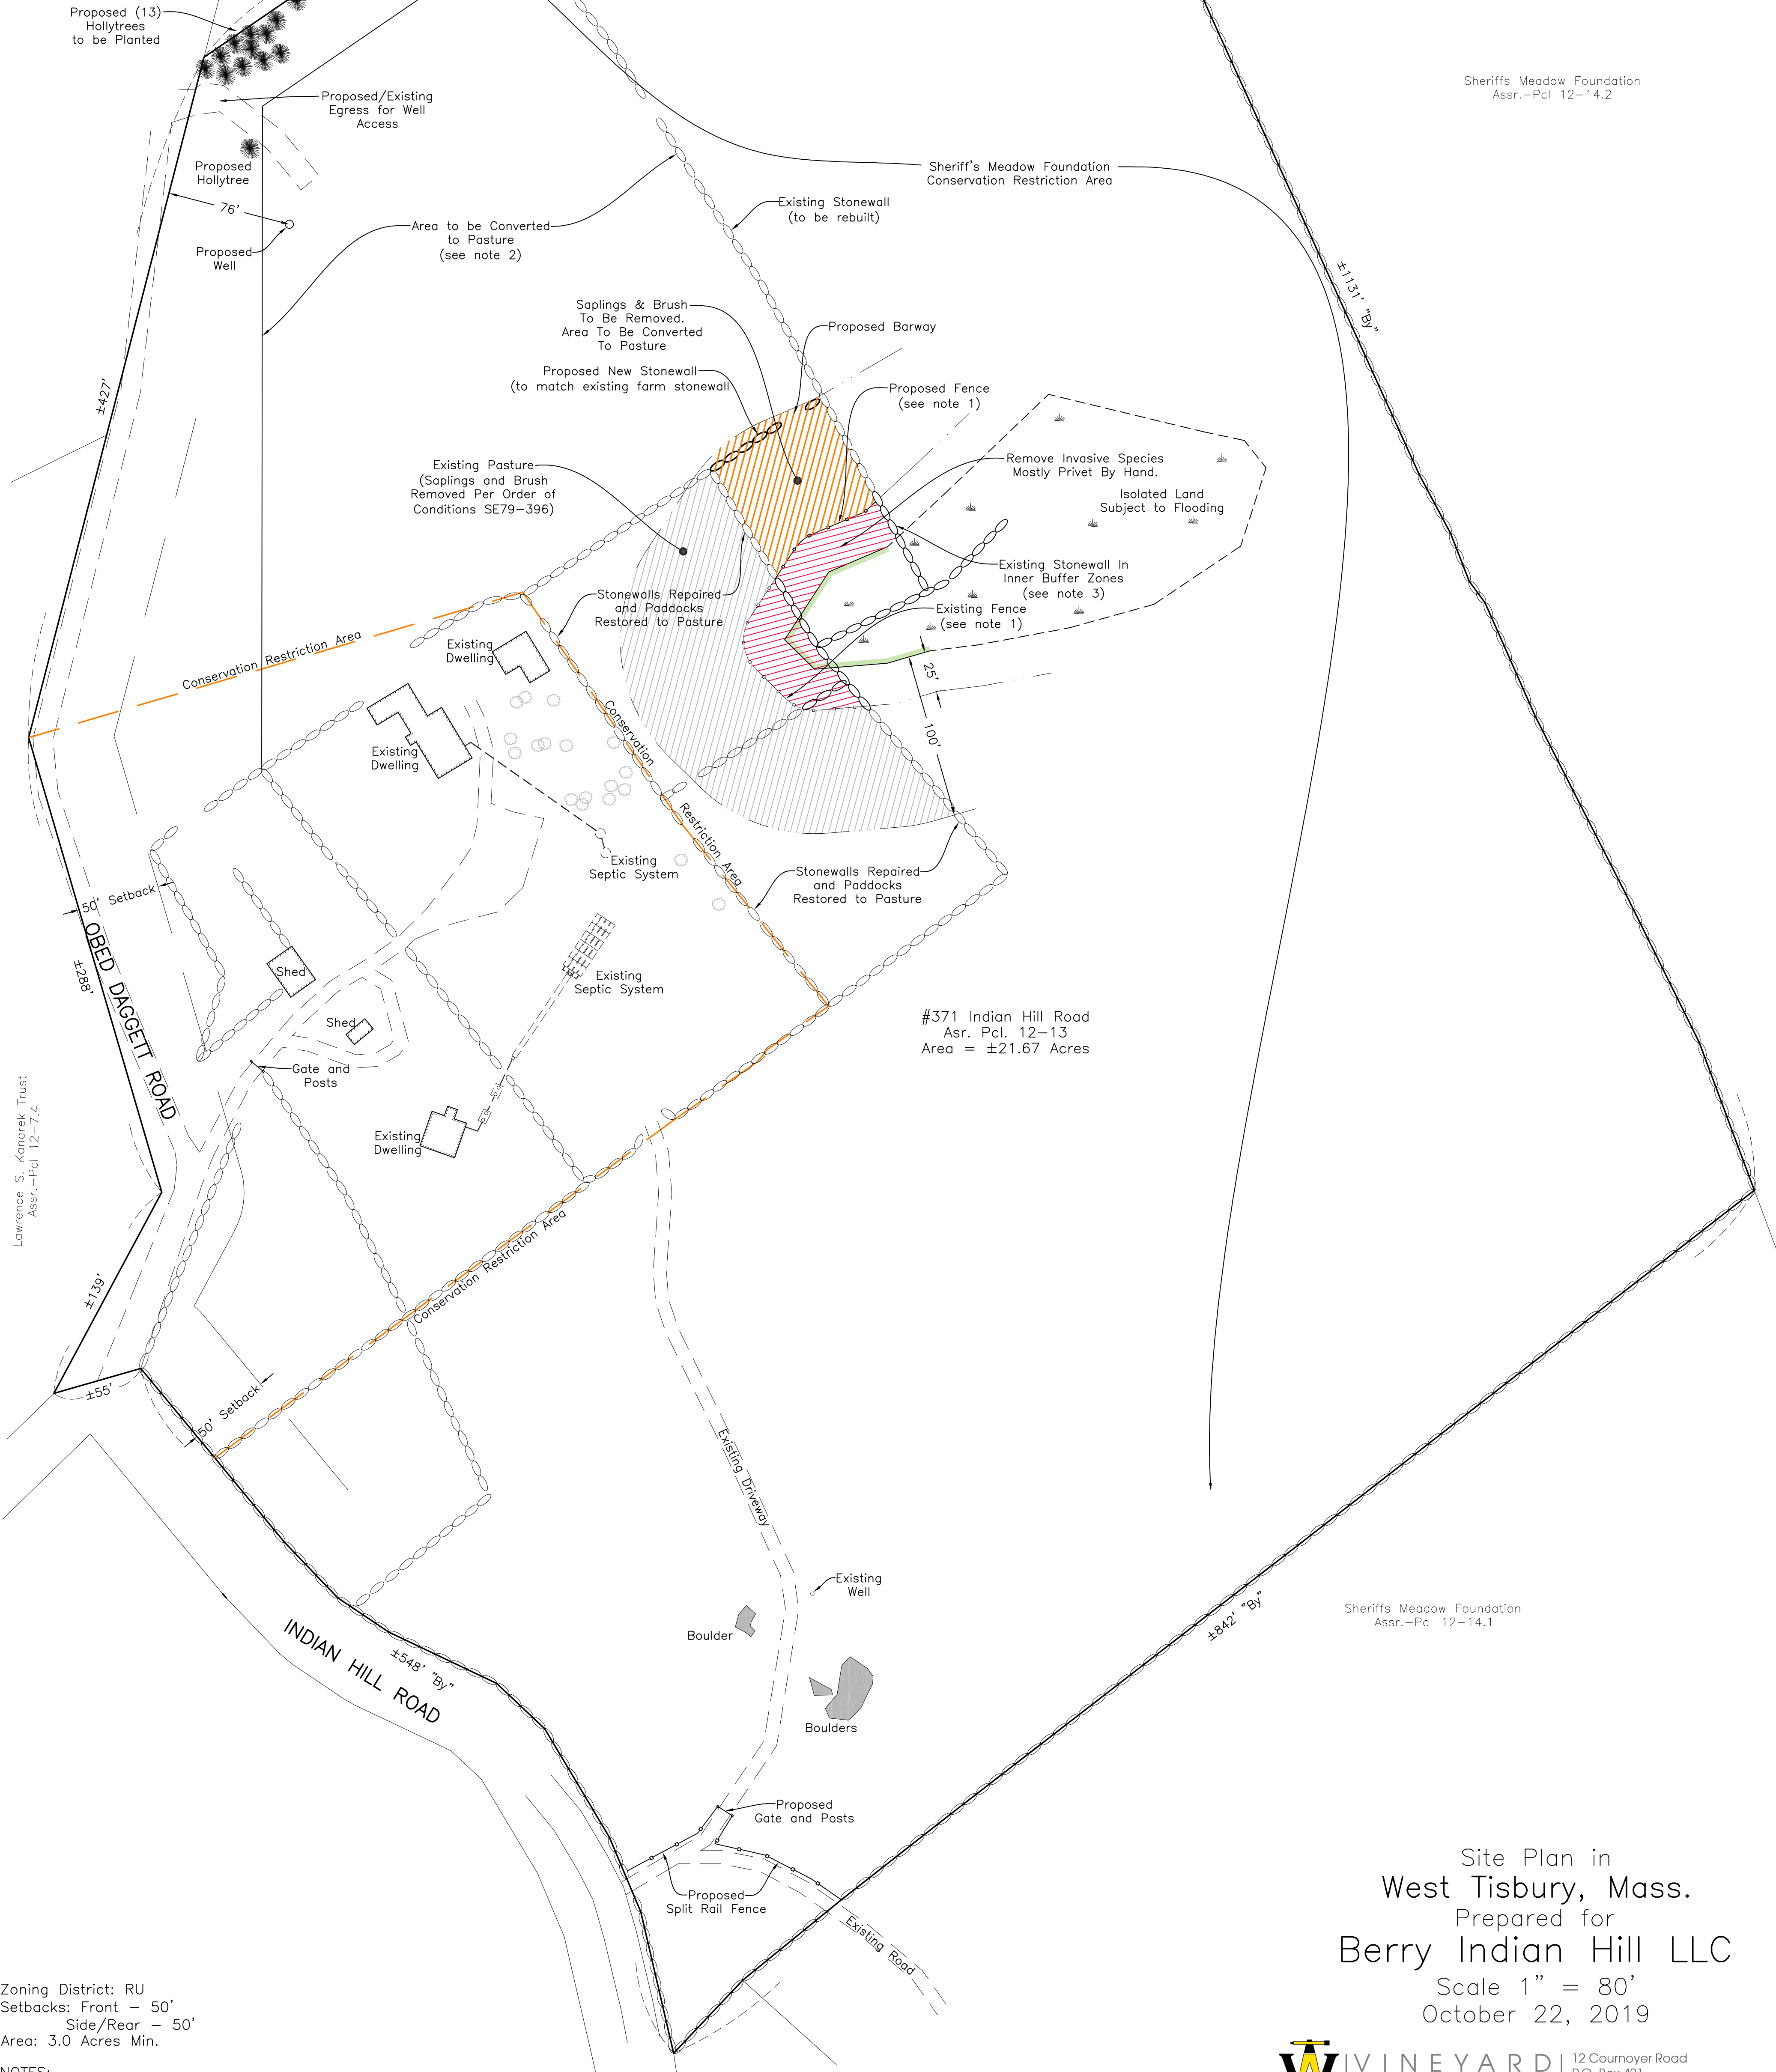

#371 Indian Hill Road
Asr. Pcl. 12-13
Area = ±21.67 Acres

Sheriffs Meadow Foundation
Assr.-Pcl 12-14.1

Alan G. Bilzerian
Assr.-Pcl 12-13.1

Zoning District: RU
Setbacks: Front - 50'
Side/Rear - 50'
Area: 3.0 Acres Min.

- NOTES:
1. Proposed fence to be 32" Woven-wire fence attached to 5' T posts.
 2. Paddock area to be seeded with Rye, Fescue, Orchardgrass and White Clover.
 3. Paddocks stonewalls within the inner buffer zone to be repaired/restacked by hand (No machines).

Site Plan in
West Tisbury, Mass.
Prepared for
Berry Indian Hill LLC
Scale 1" = 80'
October 22, 2019

VINEYARD
LAND SURVEYING
& ENGINEERING

12 Cournoyer Road
P.O. Box 421
West Tisbury, MA 02575
P 508-693-3774 | F 508-629-0440
VLSE.net