



Bernard Baumrin  
Assessor's Parcel  
12-30

Joshua & Matthew Howell  
Assessor's Parcel  
12-34  
2.50 acres ±

76 Christiantown Road  
Assessor's Parcel  
12-33  
5.15 acres ±

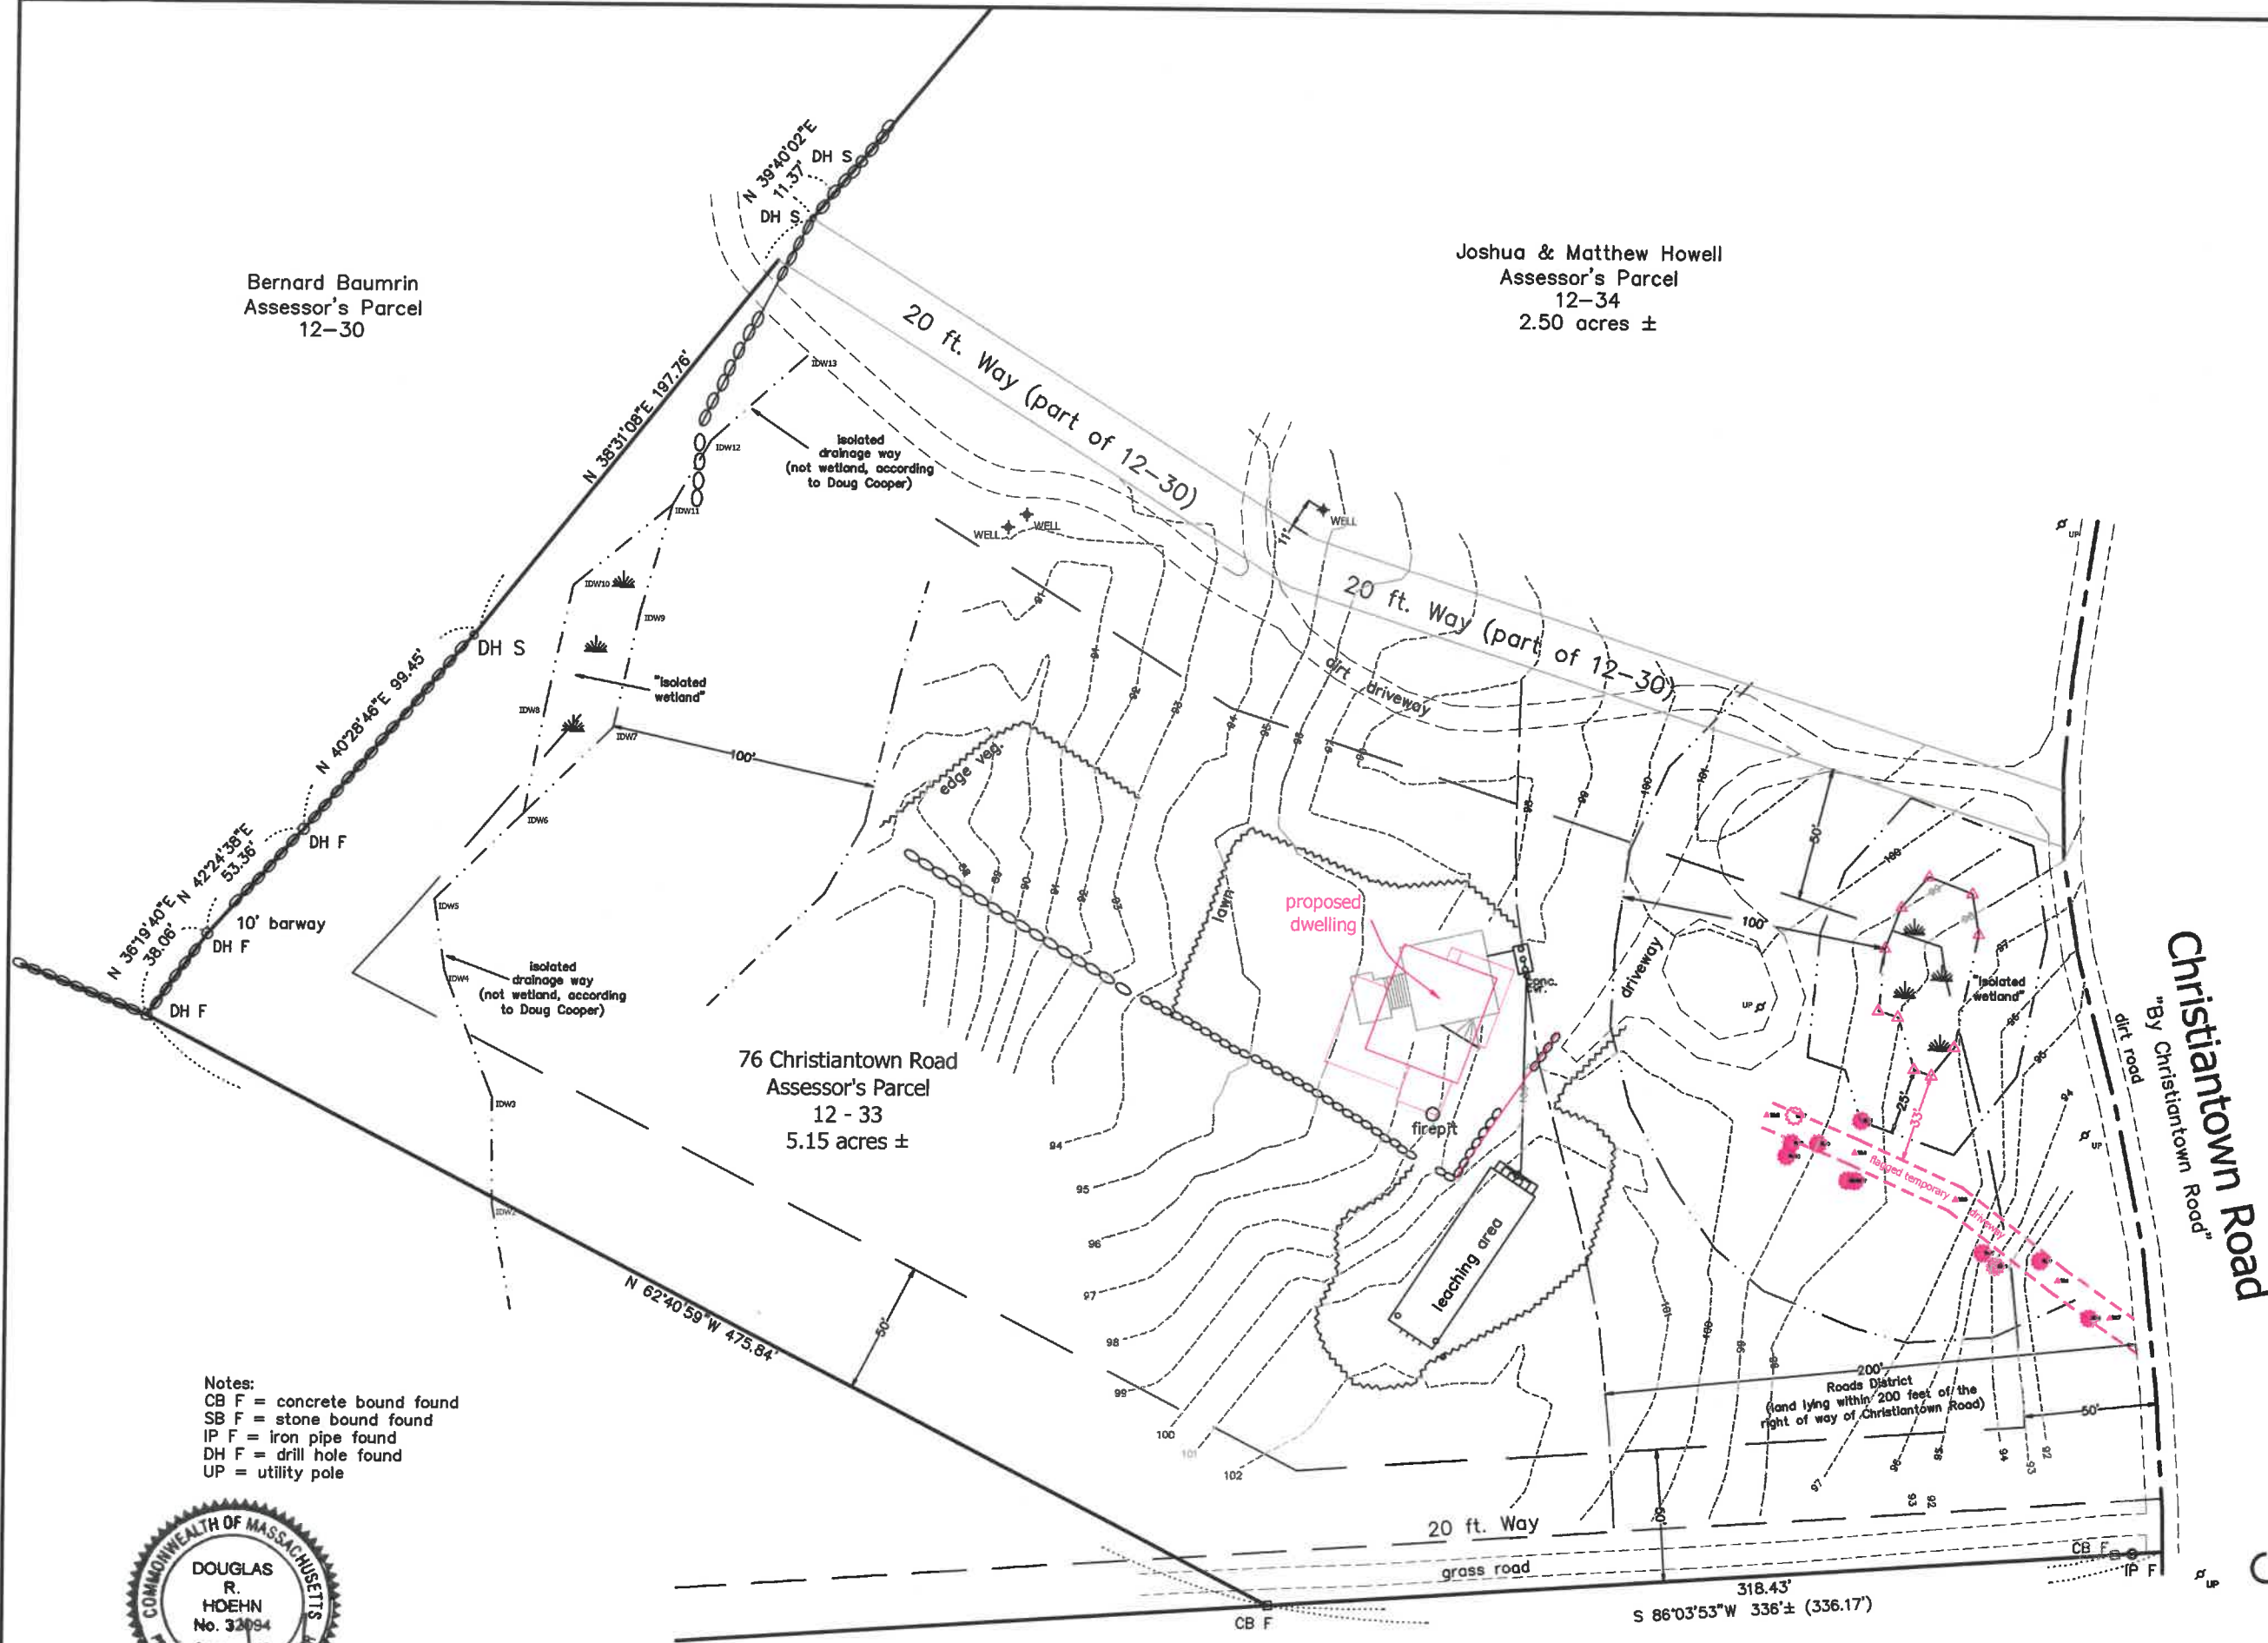

Notes:  
CB F = concrete bound found  
SB F = stone bound found  
IP F = iron pipe found  
DH F = drill hole found  
UP = utility pole

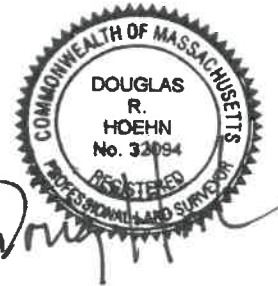

Site Plan  
West Tisbury, Mass.

Prepared For  
Michael A. Baumrin

Scale: 1" = 30' 12-15-21, 01-10-22

Schofield, Barbini & Hoehn Inc.  
Land Surveying & Civil Engineering  
12 Surveyor's Lane, Box 339  
Vineyard Haven, Mass.  
508-693-2781  
www.sbhinc.net  
MV 10366