




P.O. Box 2091
151 Beach Road
Vineyard Haven, MA 02568
508-696-4590
kbr@kristenreimann.com

Architect:
Sullivan & Associates Architects
52 Narrangansett Avenue
P.O. BOX 989
Oak Bluffs, MA 02557
Tel: 508.693.0500
Fax: 508.693.1121

Civil Engineer:
Vineyard Land Surveying, Inc.
12 Cournoyer Road
P.O. BOX 421
West Tisbury, MA 02575
Tel: 508.693.3774
info@VLSE.net

DEL PRETE
217 Indian Hill Rd
West Tisbury, MA

Project number: 202228
Reviewed by: KBR
Drawn by: WAJ
Scale: 1" = 20'
Date: 07.29.22
Revisions:
Pool Footprint 09.01.22

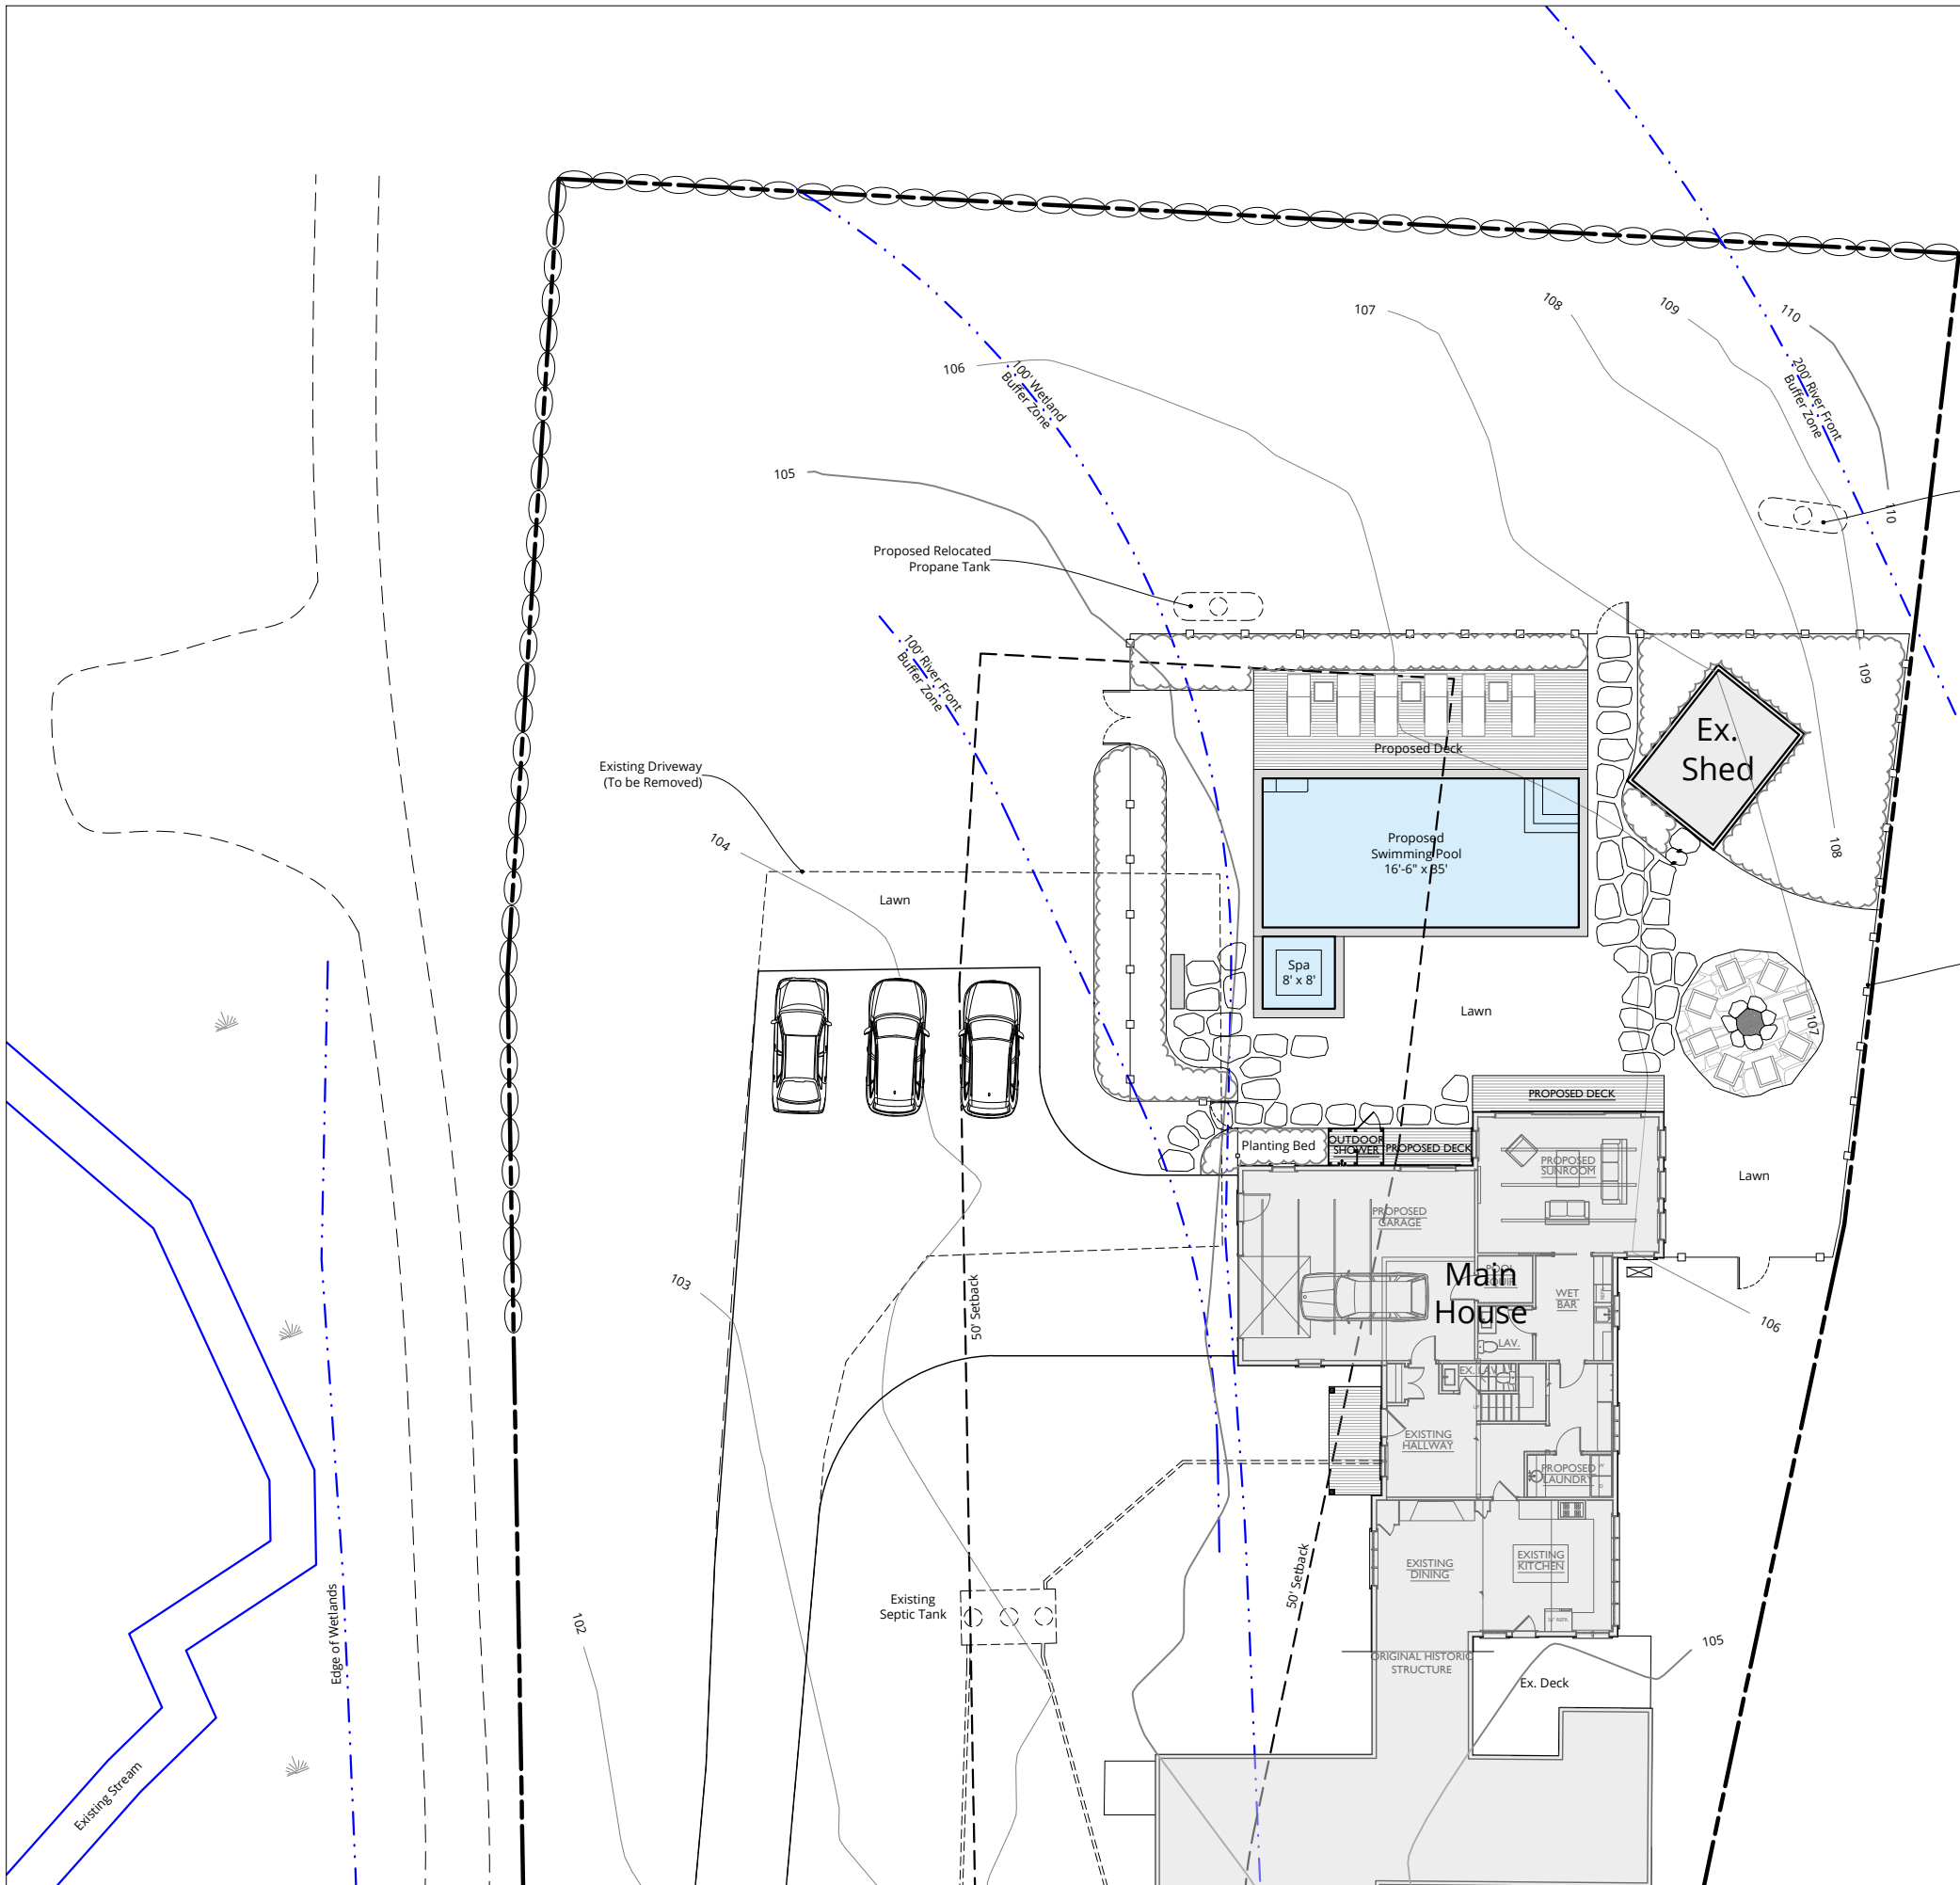


LEGEND

Proposed Revisions to Previously Approved Site Plan
Increase / Decrease

Pool / Hardscape = **1,323 sf** Dec. = **623 sf**

Pool Enclosure = **4,859 sf** Dec. = **3,231 sf**

Deck = **407 sf** Inc. = **198 sf**

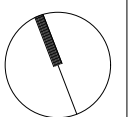

Proposed Site Plan