



- Notes:
1. Zoning District: RU (Rural)
 2. Setbacks: 50' All Sides
 3. This lot is located within the Coastal District
 4. FEMA Flood Zone = AE 11 (Elevation 11)
 5. Elevation Datum: N.A.V.D 88
- NHESP Area of Disturbance
 Proposed Pier and Elevated Walk Way = ±452 S.F.
 Proposed Path = ±284 S.F.

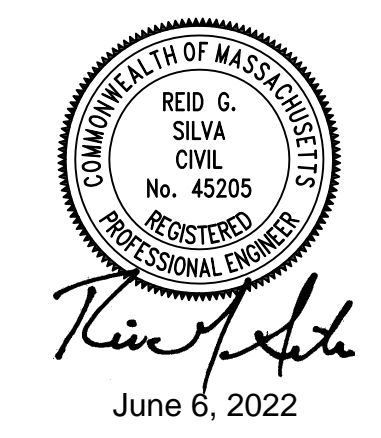

Profile A-A
 Vertical Scale 1" = 5'
 Horizontal Scale 1" = 5'

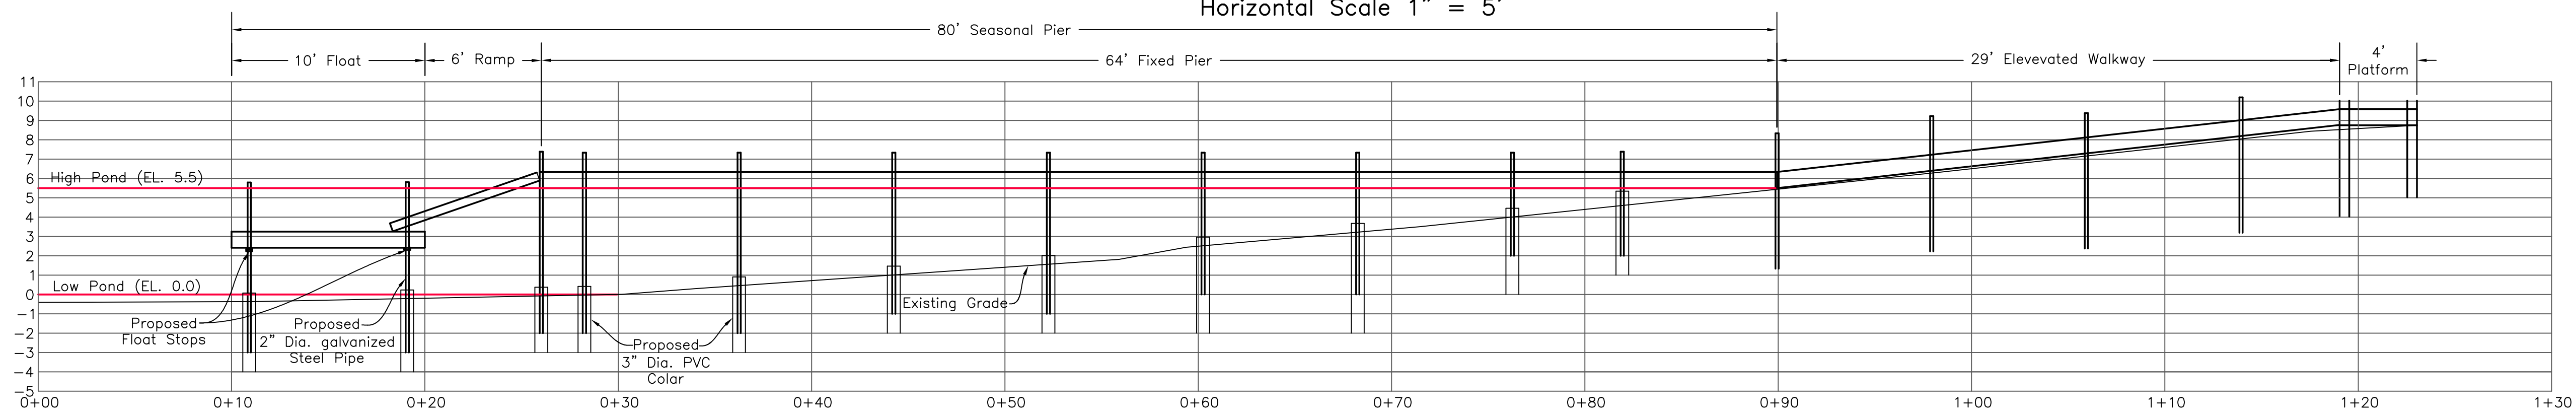

Site Plan in
 West Tisbury, Mass.
 Prepared for
 Blue Heron LLC
 Scale 1" = 30'
 June 6, 2022

VINEYARD LAND SURVEYING & ENGINEERING
 12 Cournoyer Road
 P.O. Box 421
 West Tisbury, MA 02575
 P 508-693-3774 F 508-629-0440
 VLSE.net