

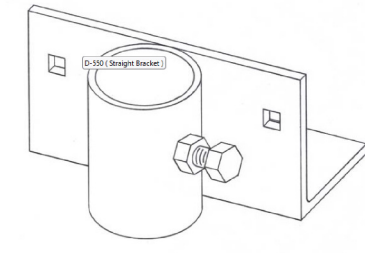


Photo of 12" base pad

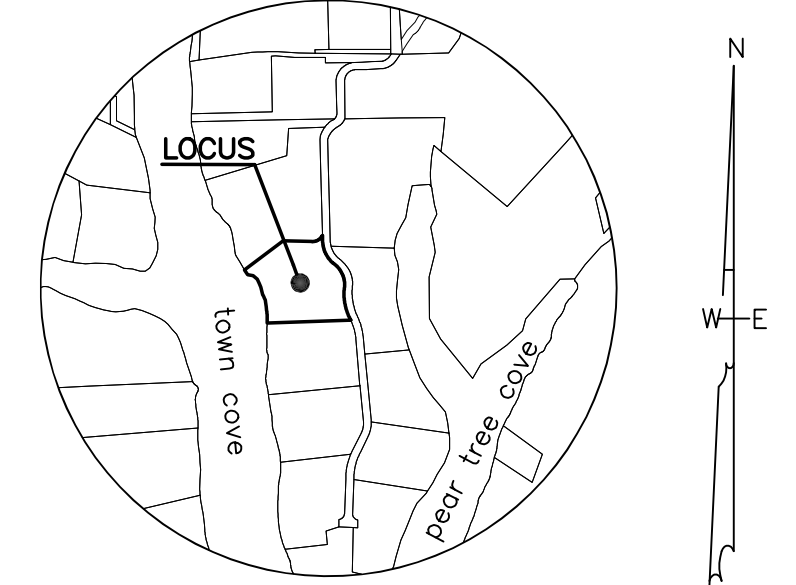



Sample of adjustable dock bracket

### Tisbury Great Pond (Town Cove)

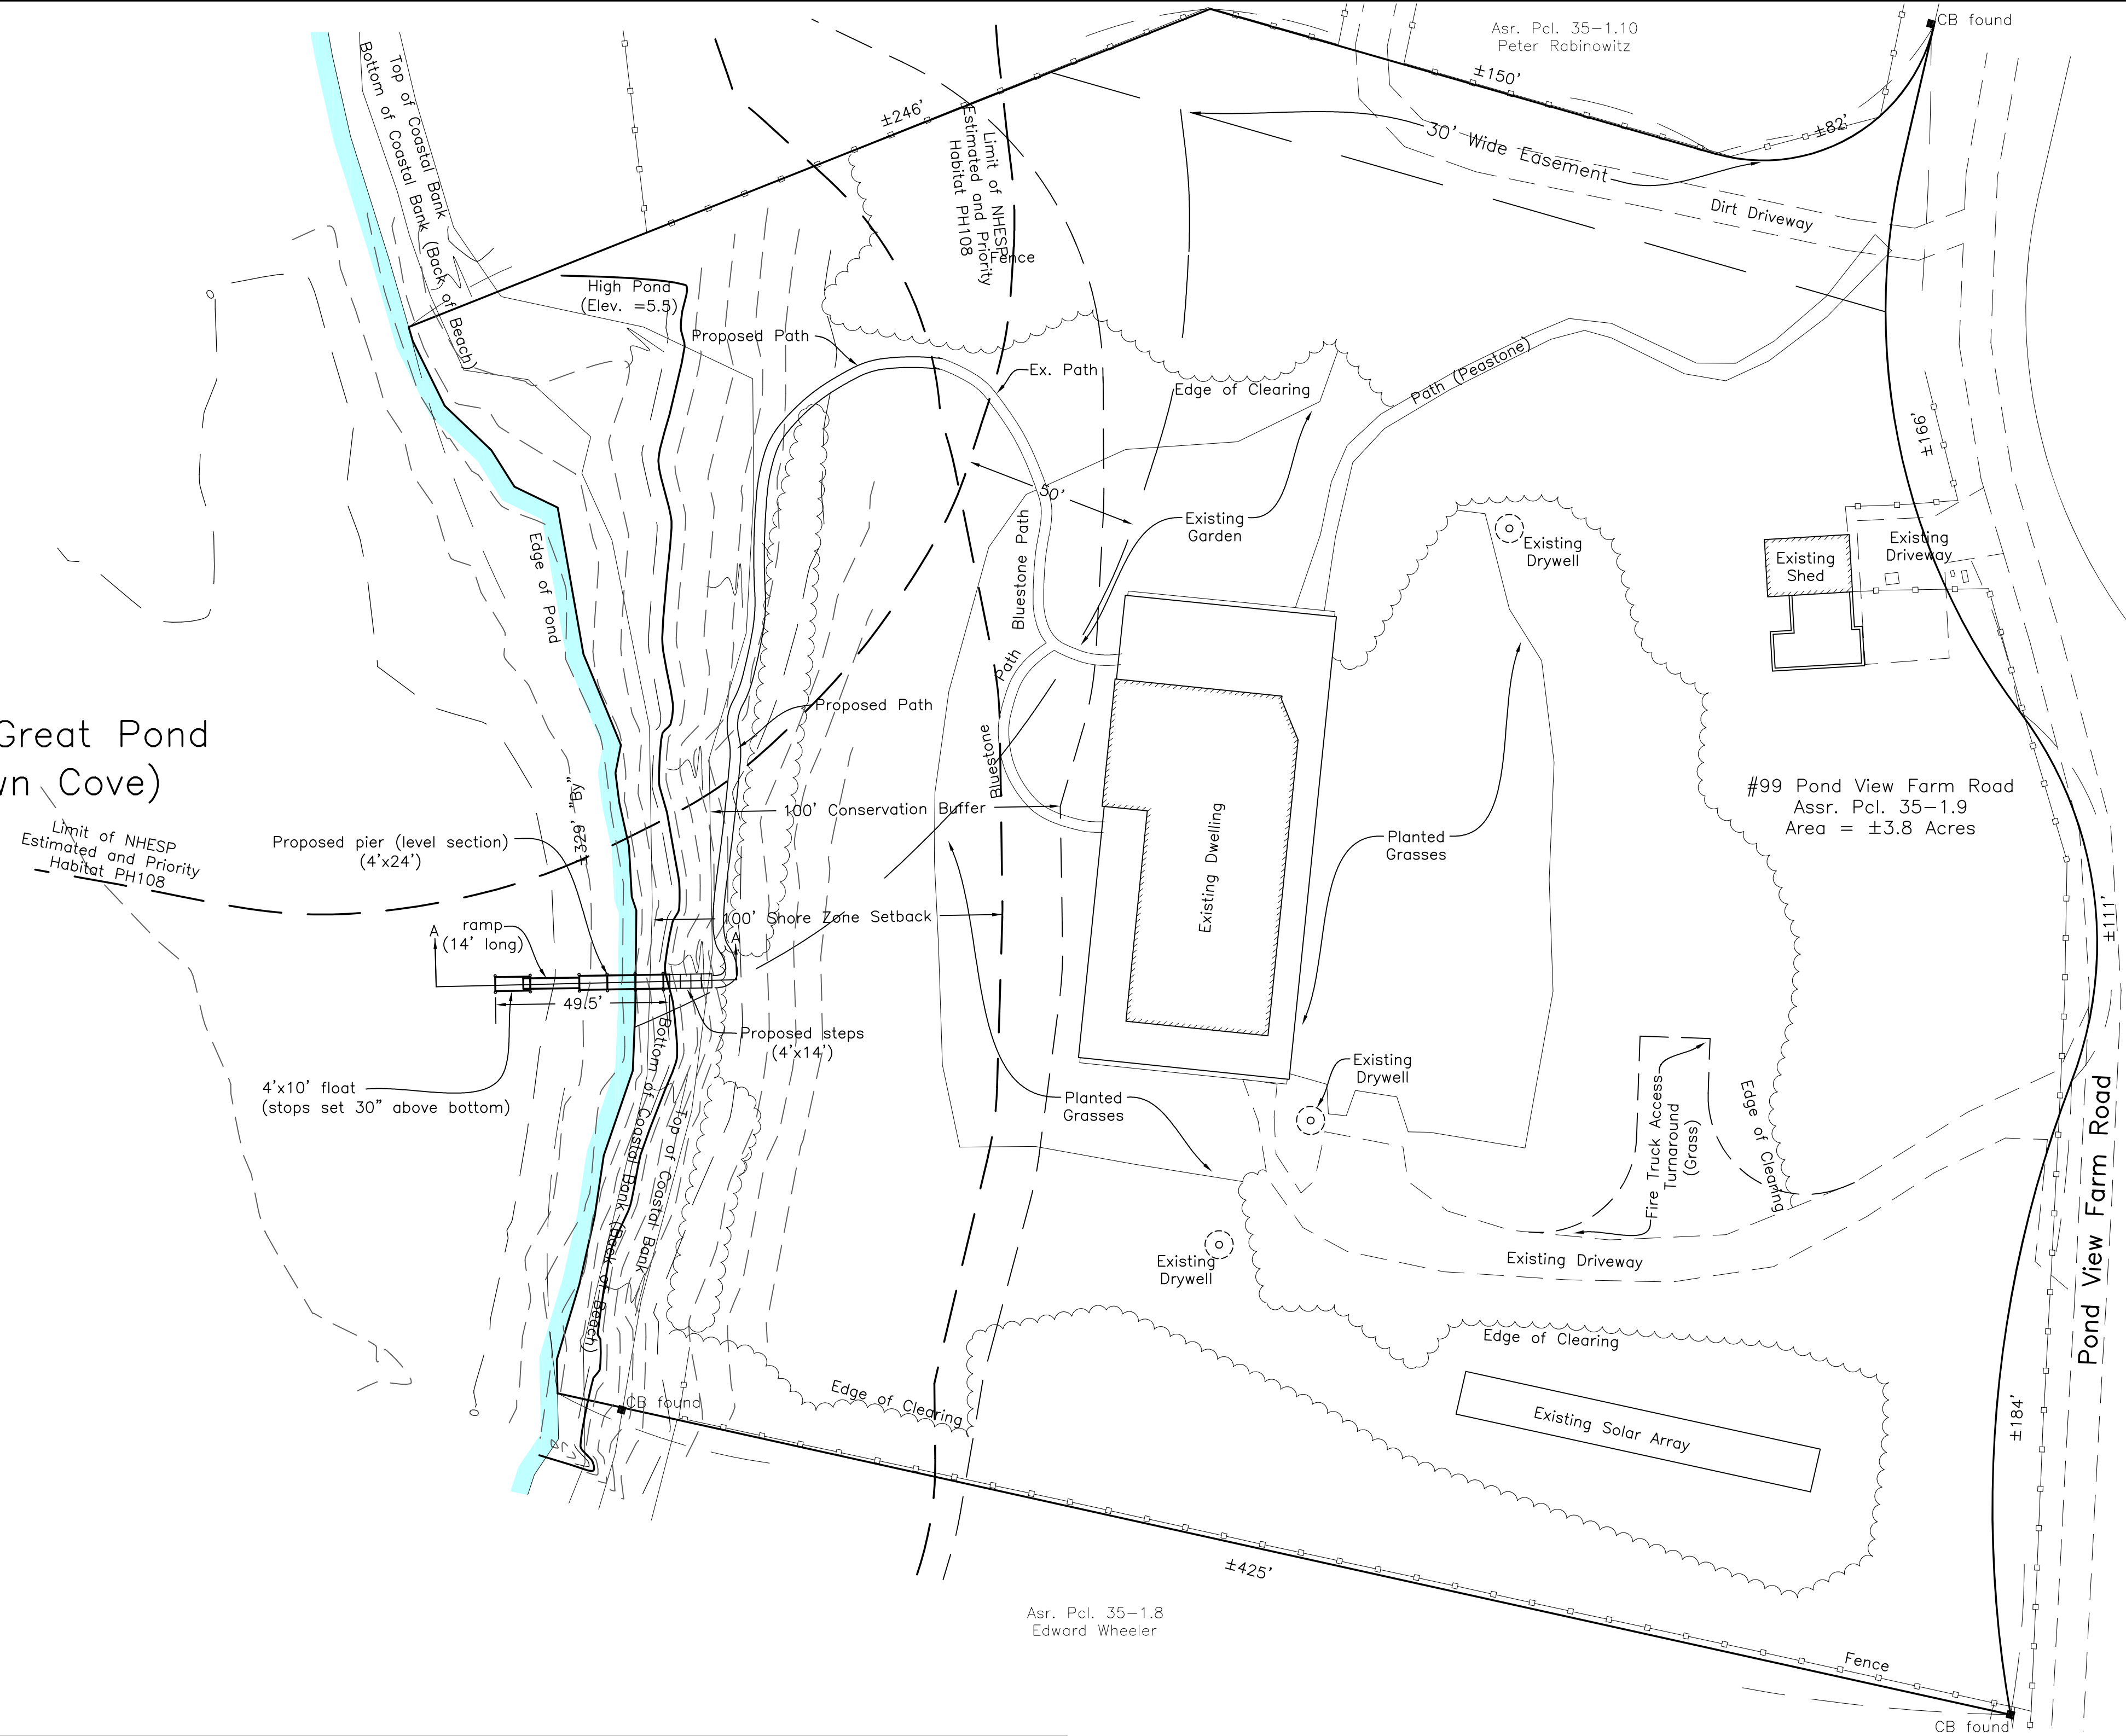

LOCUS MAP Scale 1:1000

- Notes:**
1. Zoning District: RU (Rural)
  2. Setbacks: 50' All Sides
  3. This lot is located within the Coastal District
  4. FEMA Flood Zone = AE 11 (Elevation 11)
  5. Elevation Datum: N.A.V.D 88
- NHESP Area of Disturbance**  
 Proposed Pier and Elevated Walk Way = ±452 S.F.  
 Proposed Path = ±284 S.F.

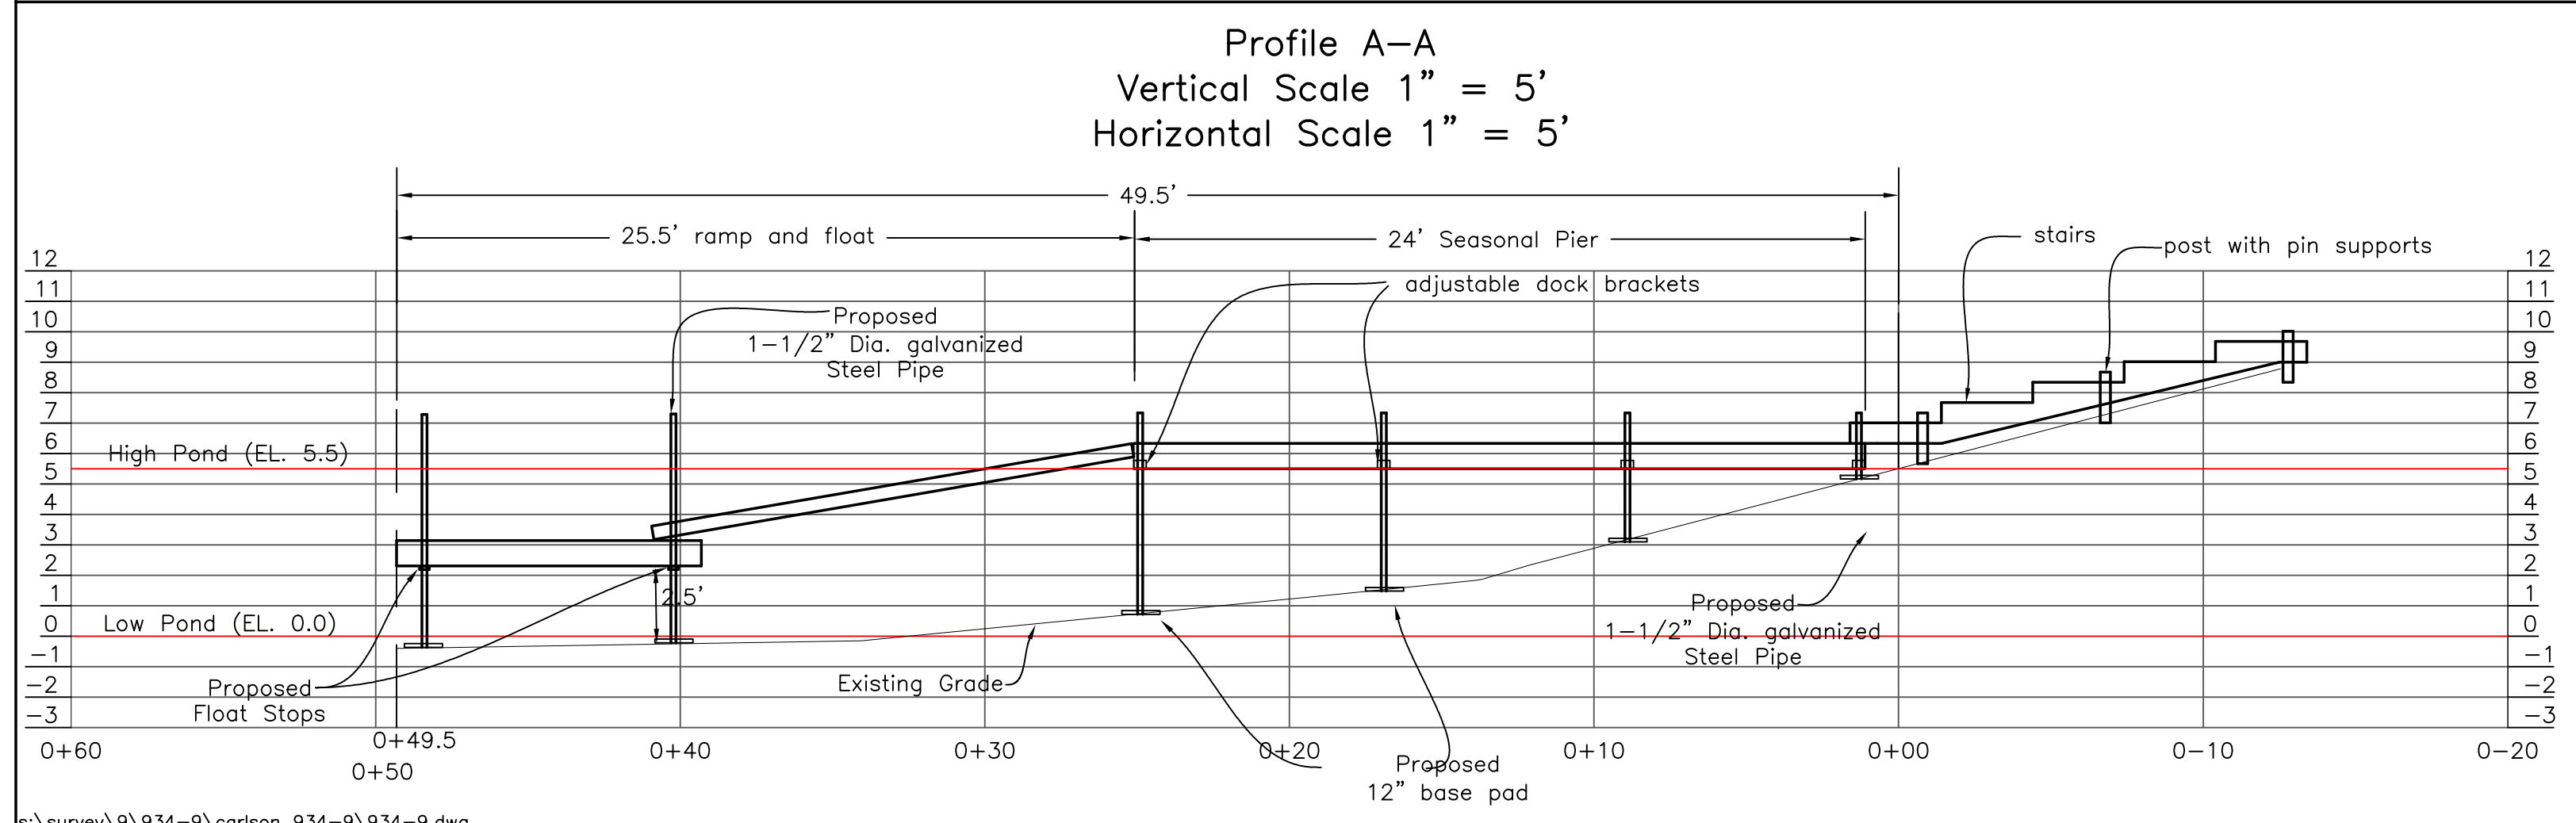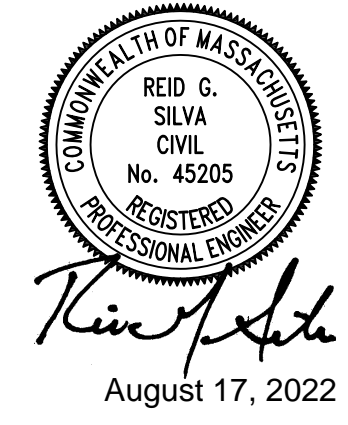

Site Plan in  
 West Tisbury, Mass.  
 Prepared for  
 Blue Heron LLC  
 Scale 1" = 30'  
 June 6, 2022  
 rev.7/12/22-add post base pads  
 8/17/22-relocate proposed pier and path

