


existing curb cut/driveway entrance -
 improve existing driveway with
 dirt/hardener surface, install
 underground utilities in driveway

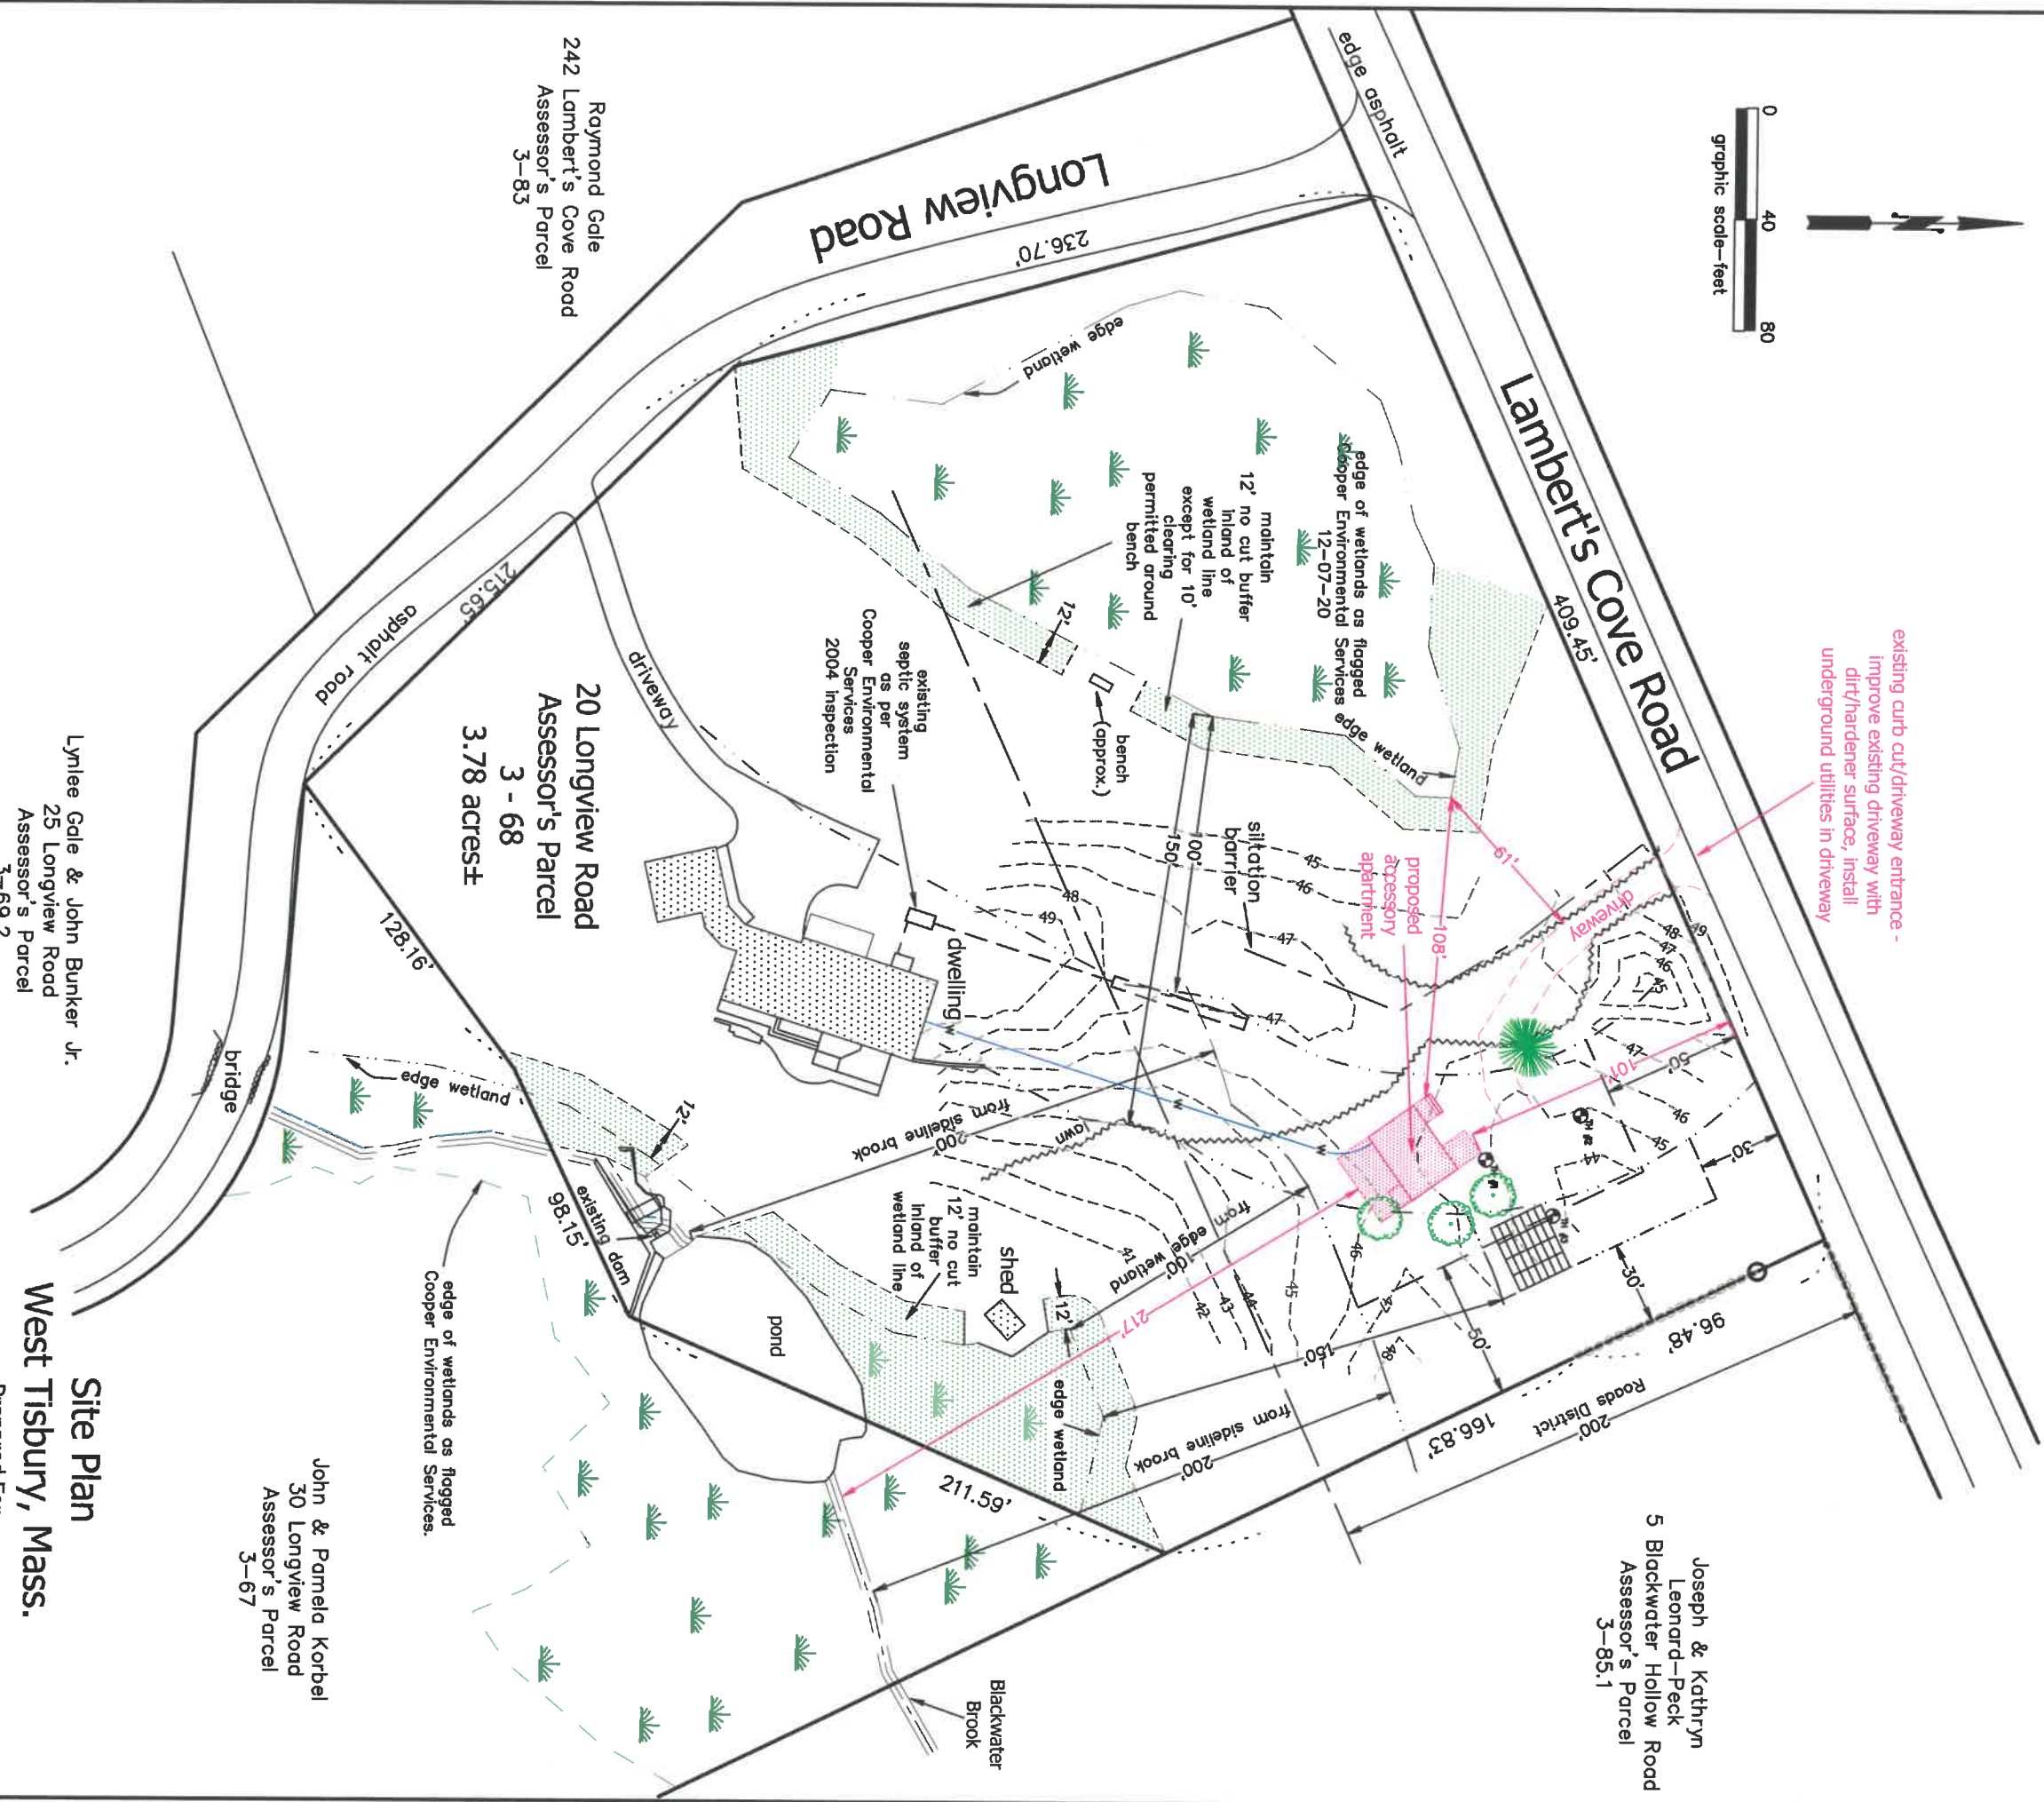

20 Longview Road
 Assessor's Parcel
 3 - 68
 3.78 acres±

Site Plan
 Prepared For
 West Tisbury, Mass.

Timothy D. Sweet &
 Rachel E. Vanderhoop

Scale: 1" = 40'
 revised: December 14, 2020, November 17, 2020
 December 29, 2020



Schofield, Barbini & Hoehn Inc.
 Land Surveying & Civil Engineering
 12 Surveyor's Lane, Box 339
 Vineyard Haven, Mass. 02568
 508-693-2781
 www.sbhinc.net
 MV 9845