


LEGEND

Existing Development Within Wetland Buffer Zone

- Dwelling & Detached Bedroom (**964 sf**)
- Driveway and Parking (**2,900 sf**)

Proposed Development Within Wetland Buffer Zone

- Dwelling and Shed (**402 sf**)
- Driveway and Parking (**904 sf**)
- * Reduction to Development in Wetland Buffer Zone 2,558 sf**

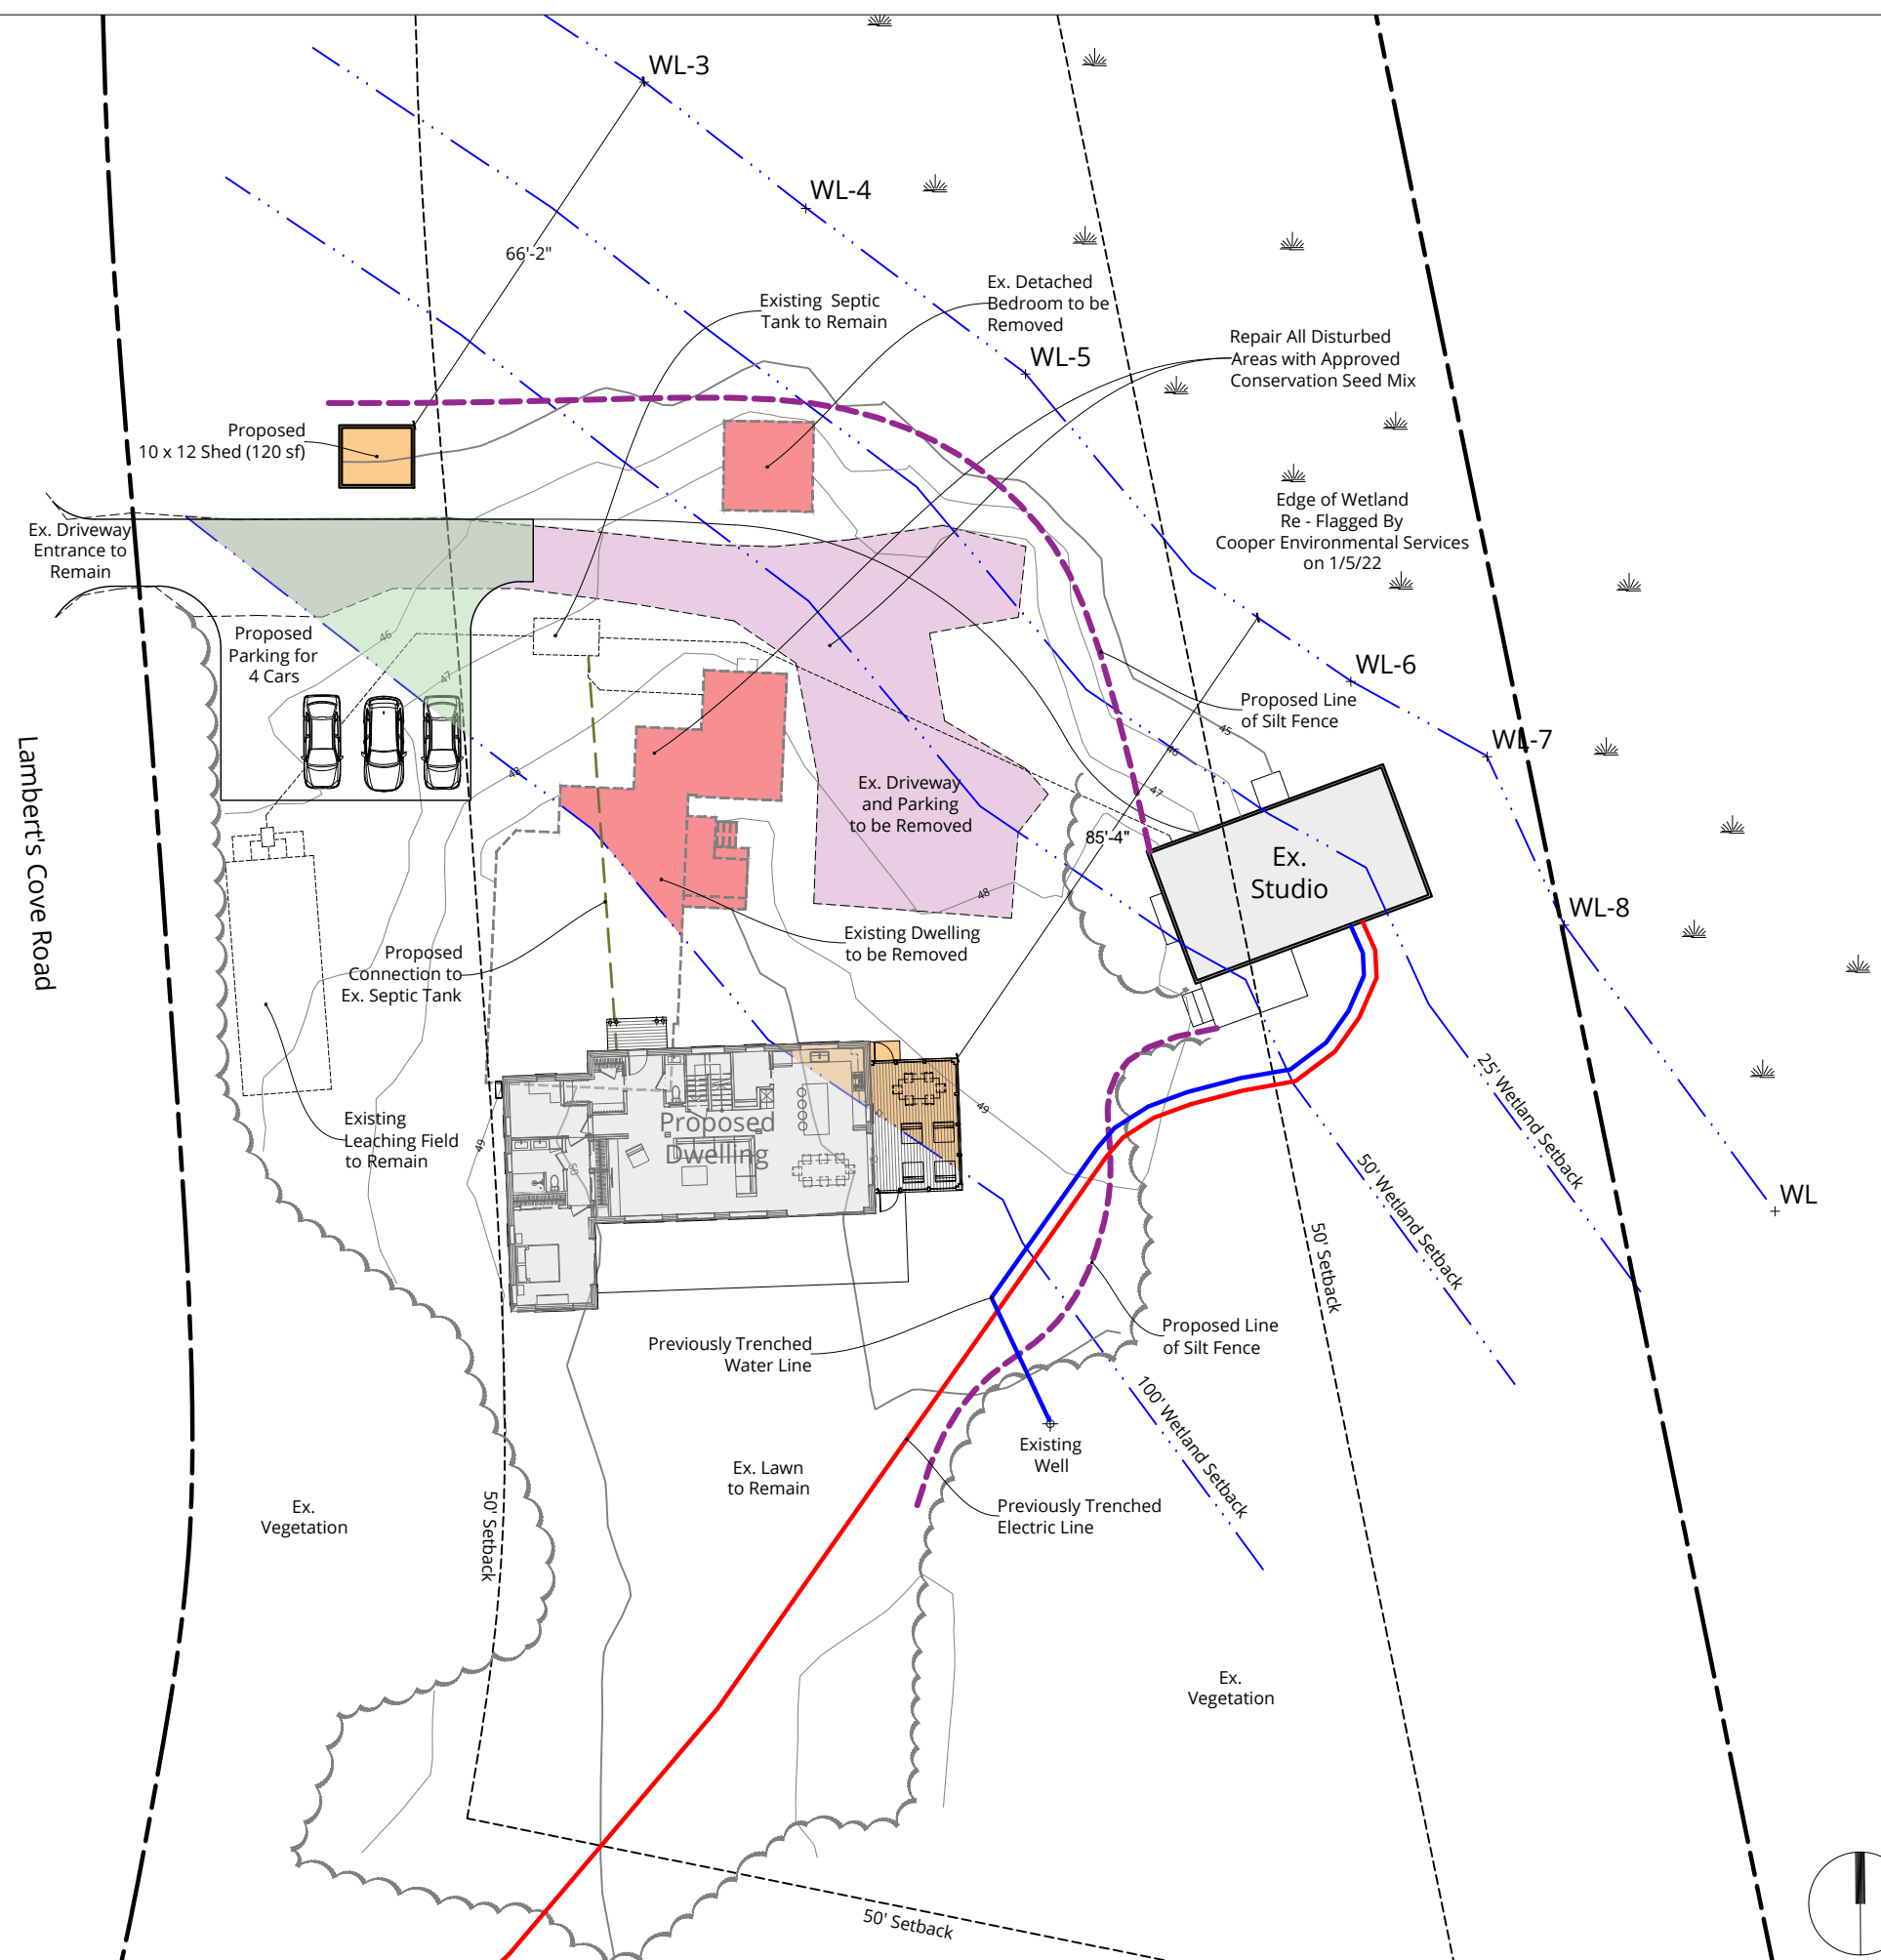

PO Box 2091
151 Beach Road
Vineyard Haven, MA 02568
508-696-4590
kbr@kristenreimann.com

Engineer/Surveyor:
Schofield, Barbini & Hoehn, Inc.
PO Box 339
12 Surveyor's Lane
Vineyard Haven, MA 02568
508-693-2781

ZIMMERMAN
380 Lambert's Cove Rd
West Tisbury, MA

Project number:	202107
Reviewed by:	KBR
Drawn by:	WAJ
Scale:	1" = 30'
Date:	01.07.22
Revisions:	
NOI Submittal	01.11.22
Revised	01.31.22

Site Plan

