



Lookout Hill Road

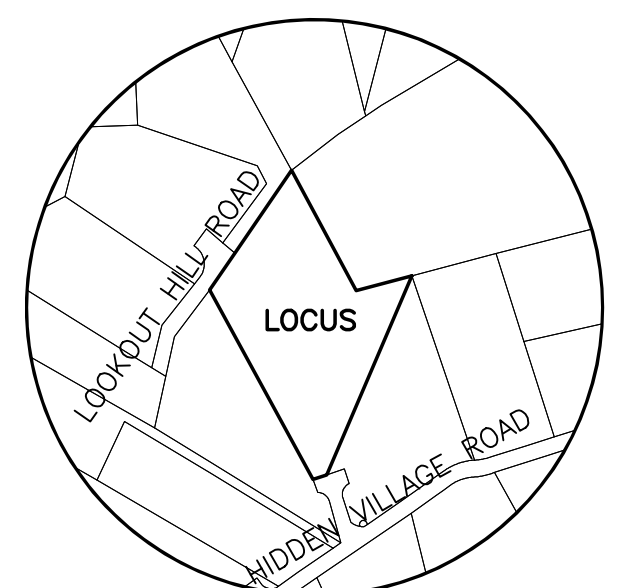

GRAPHIC SCALE

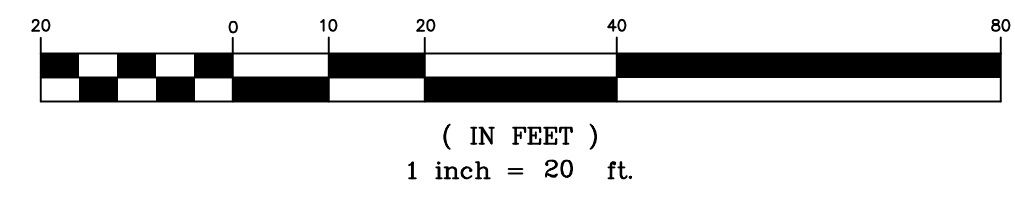


LOCUS MAP  
Scale: 1" = 500'

Assr. Pcl. 11-2  
"N/F Barbara & Edward Child"

Lot 2  
#49 Hidden Village Road  
Assr.-Pcl. 11-4.1  
Area = ±3.35 Acres

Assr. Pcl. 11-4.2  
"N/F John Poduska"

Assr. Pcl. 11-4  
"N/F John Poduska"

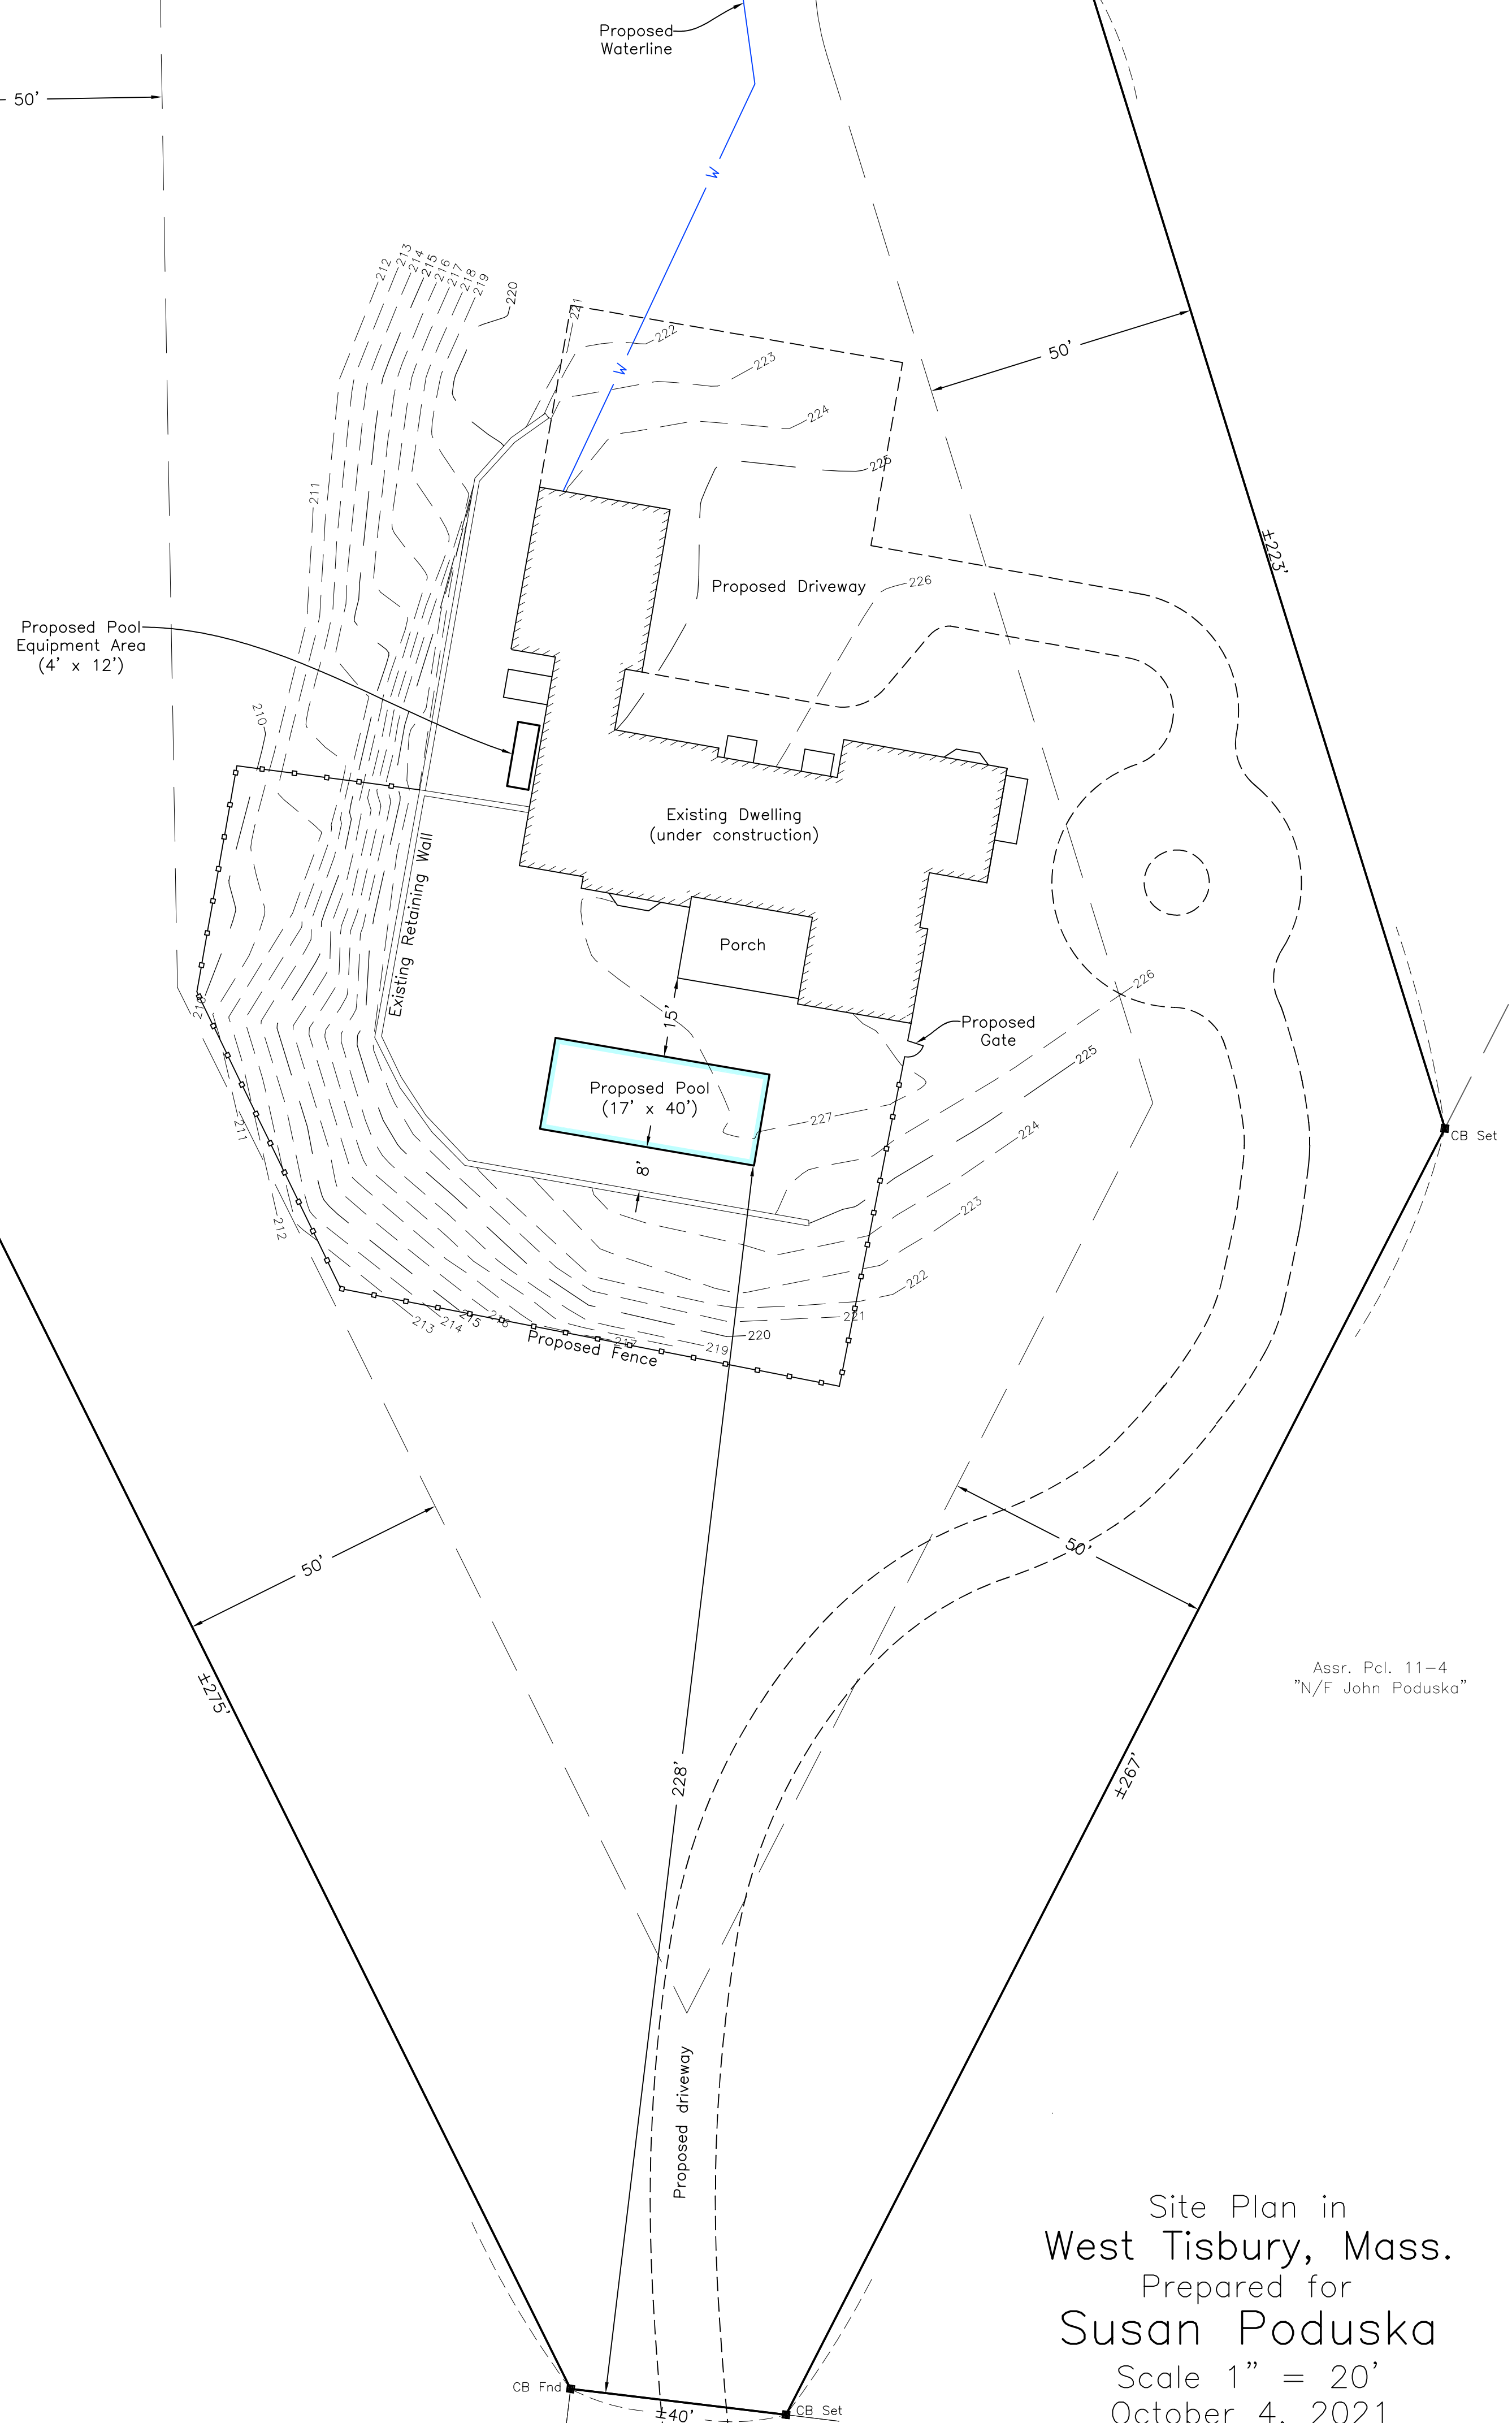

Pool Enclosure



Wood and Wire Fence Detail



Wire Fence Detail



Notes:

1. Pool fence will be located at least 5' from any climbable object or tree.
3. Pool fence to be at least 4' high with self closing and latching gates.
5. Exterior doors and windows in the pool area are to be equipped with alarms.

Site Plan in  
West Tisbury, Mass.  
Prepared for  
Susan Poduska  
Scale 1" = 20'  
October 4, 2021

**VINEYARD LAND SURVEYING & ENGINEERING**  
 12 Cournoyer Road  
 P.O. Box 421  
 West Tisbury, MA 02575  
 P 508-693-3774 F 508-629-0440  
 VLSE.net