


Edgartown-West Tisbury Road

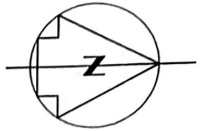


Assr.-Pcl. 31-23
"N/F Constance Koch"

Notes:
Zoning District RU
Setbacks: Front yard-50'
Side/Rear Yard- 50'
Minimum Lot Size- 3 Acres



Site Plan of Land
in West Tisbury, Mass.
Prepared for
John Siffert

March 3, 2021 Scale: 1"=30'

WINEYARD
LAND SURVEYING
& ENGINEERING
12 Courtoyer Road
P.O. Box 421
West Tisbury, MA 02575
P 508-693-3774 F 508-629-0440
VISE.net

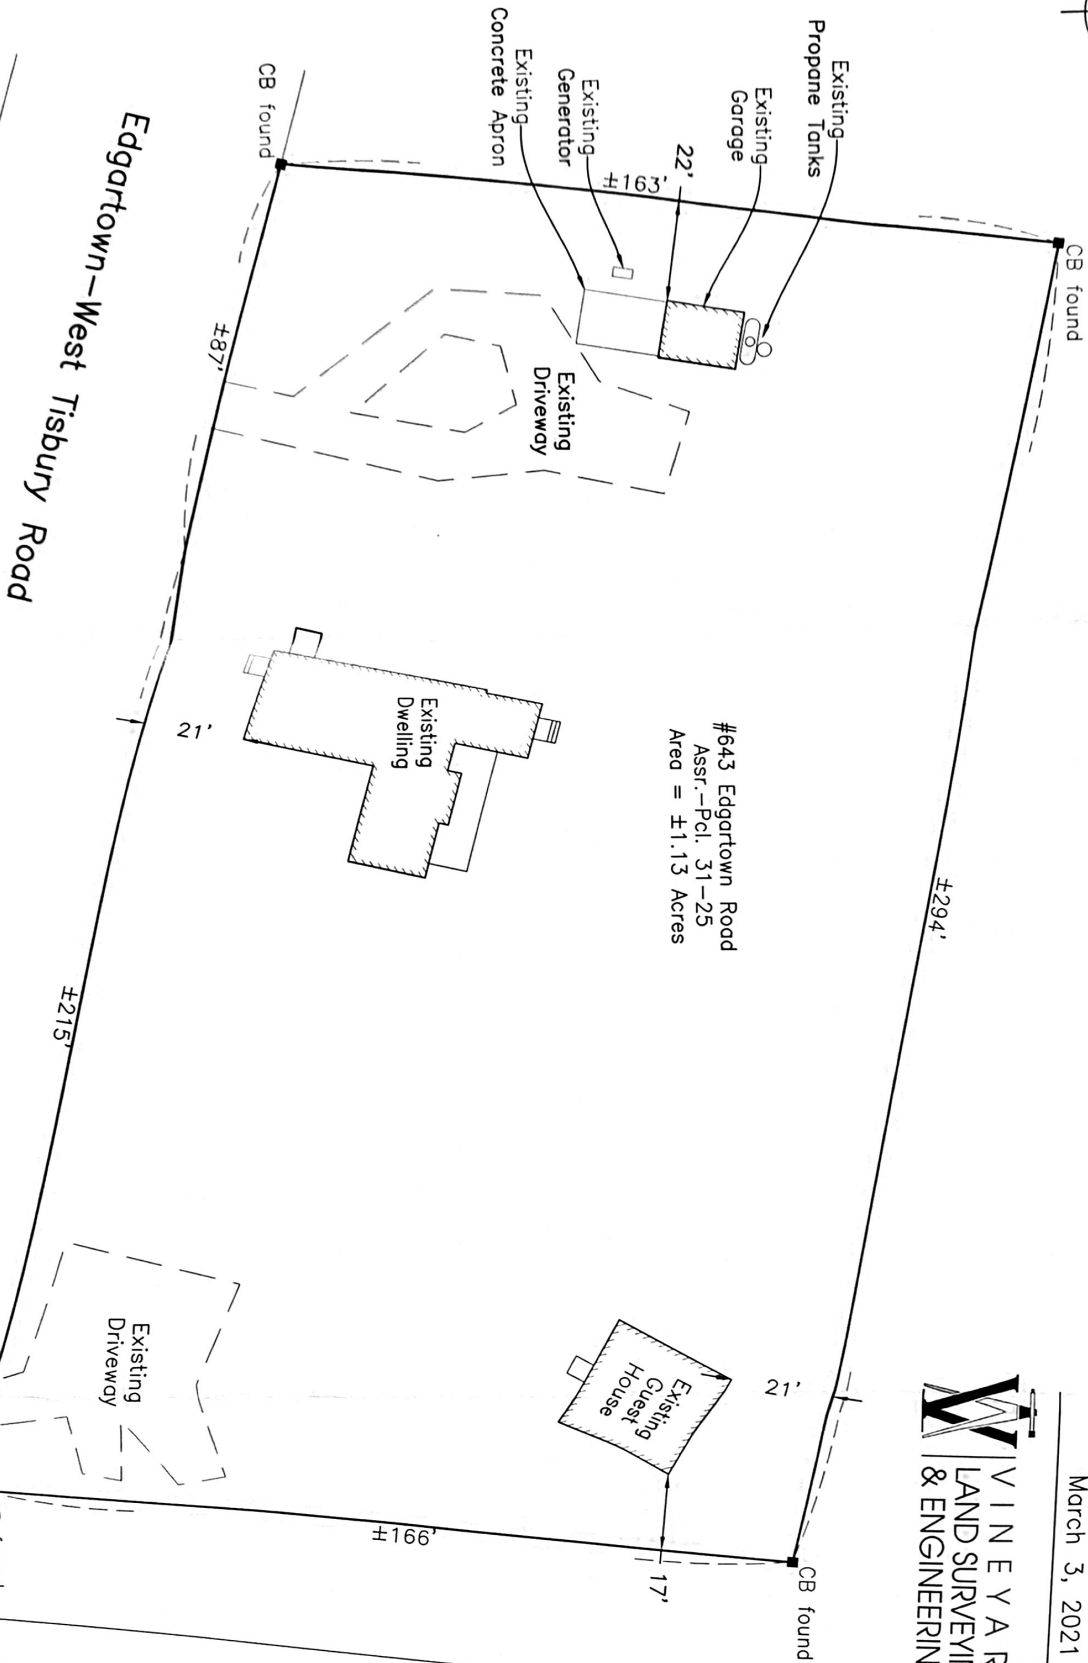

#643 Edgartown Road
Assr.-Pcl. 31-25
Area = ±1.13 Acres

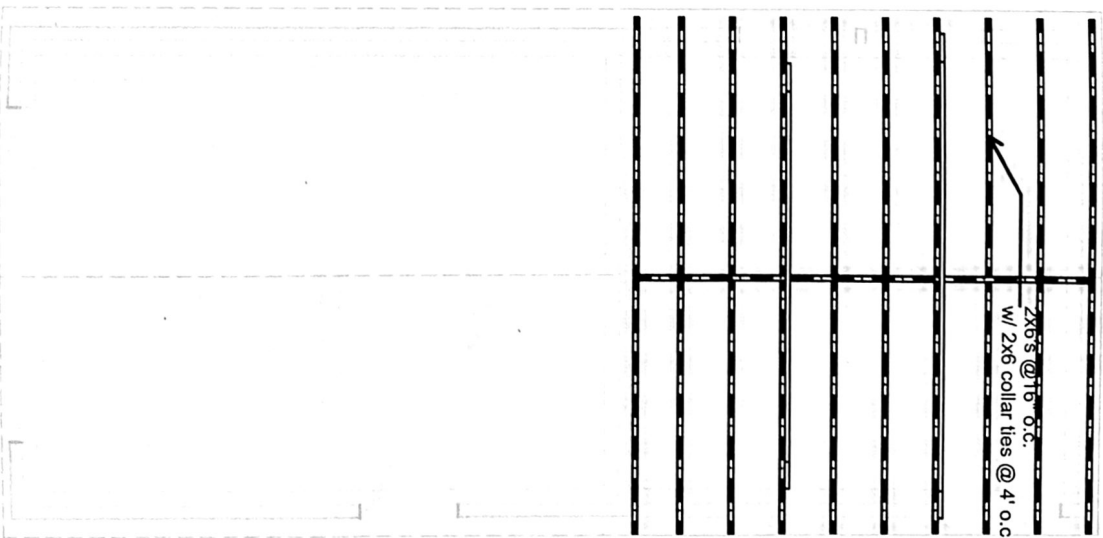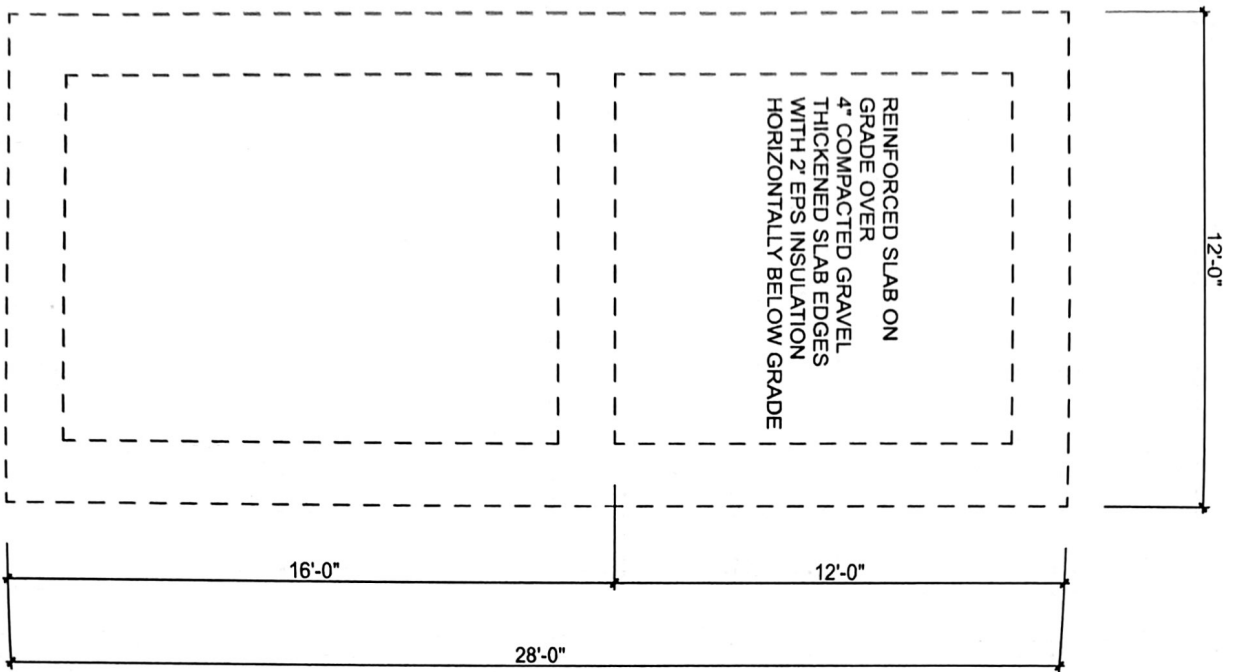

1

FOUNDATION PLAN

SCALE: 1/4" = 1'-0"

1

ROOF FRAMING PLAN

SCALE: 1/4" = 1'-0"

ISSUE	ID	CHANGE NAME	BY	DATE
Permit				3.19.21
PROJECT NO: 0221				
DRAWN BY: MDE				
CHECKED BY: MDE				
ISSUED BY: MDE				
COPYRIGHT: MDE/FA				

SIFFERT GARAGE

643 EDGARTOWN ROAD
WEST TISBURY MA 02575

JOHN SIFFERT

643 EDGARTOWN ROAD
WEST TISBURY MA 02575
USA


CONTRACTORS:
HURO CONSTRUCTION 508-540-2800

mdf architecture
Moira DeHaven Fitzgerald


• 180 Circuit Ave • P.O. Box 266 • Oak Bluffs MA 02567 •
• 508.633.8192 • 617.447.0046 • moira@mufarchitecture.com •

SHEET TITLE:
FOUNDATION / ROOF FRAMING PLAN
S_100


1
FLOOR PLAN
SCALE: 1/4" = 1'-0"

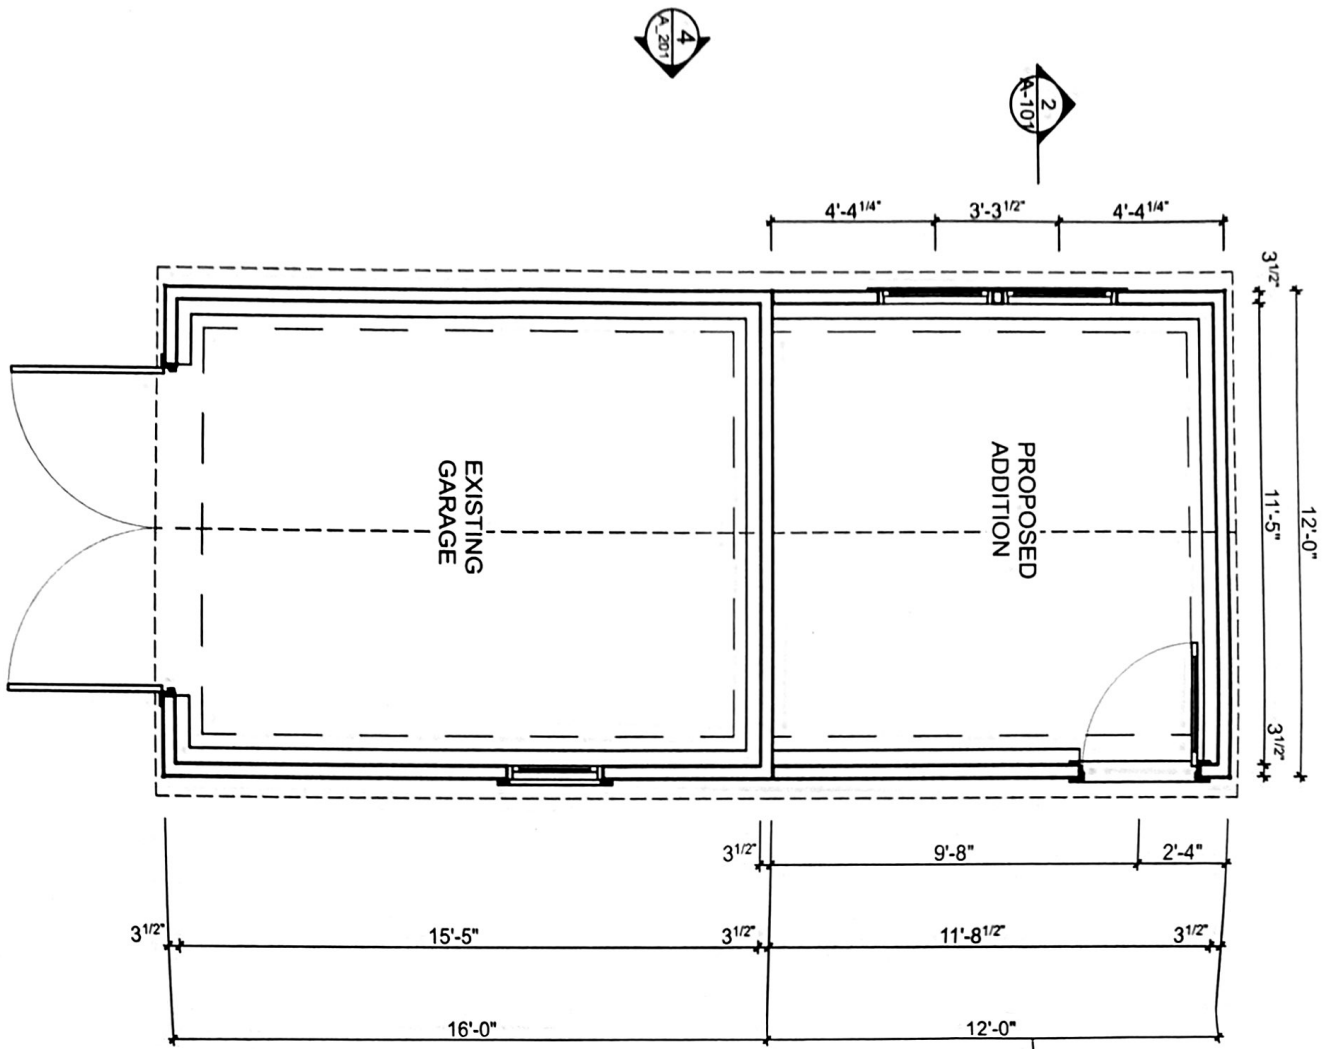


2
BUILDING SECTION A
SCALE: 1/4" = 1'-0"

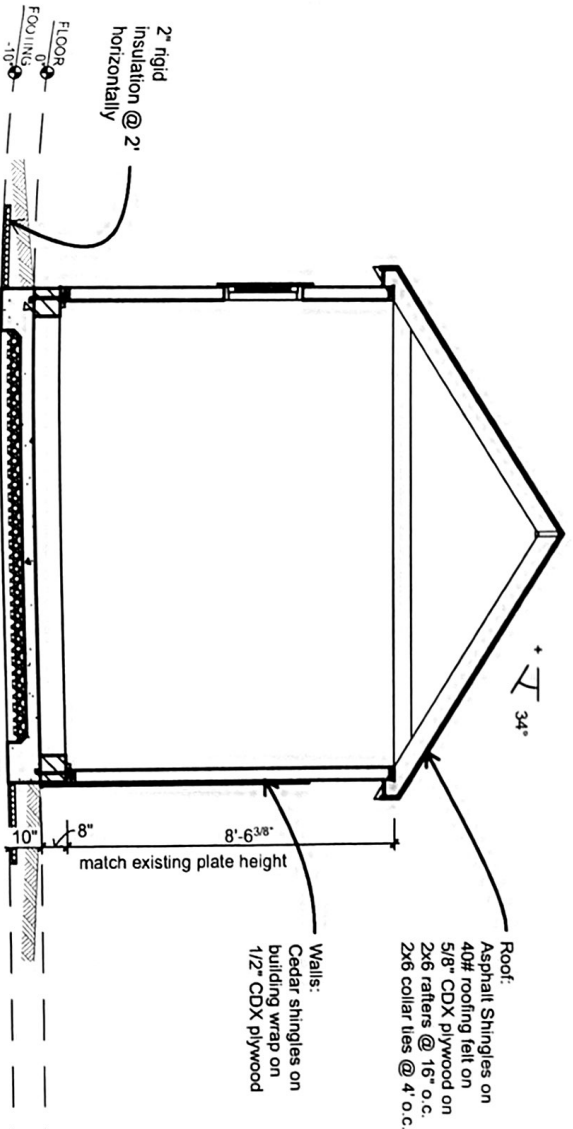


<p>A_101</p>	<p>FLOOR PLAN</p>	<p>SHEET TITLE:</p>	<p>CONTRACTORS: HURD CONSTRUCTION 508 560 2800</p>	<p>mdf architecture Moira DeHaven Fitzgerald • 180 Orville Ave • P.O. Box 286 • Oak Bluffs, MA 02557 • • 508-623-6713 • 617-447-0040 • mdf@mhfarchitect.com •</p>	<p>SIFFERT GARAGE</p> <p>643 EDGARTOWN ROAD WEST TISBURY MA 02575</p> <p>JOHN SIFFERT 643 EDGARTOWN ROAD WEST TISBURY MA 02575 USA</p>	
<table border="1" style="width: 100%; border-collapse: collapse;"> <thead> <tr> <th>Permit</th> <th>ISSUE</th> <th>ID</th> <th>CHANGE NAME</th> <th>BY</th> <th>DATE</th> </tr> </thead> <tbody> <tr> <td> </td> <td> </td> <td> </td> <td> </td> <td> </td> <td> </td> </tr> </tbody> </table>	Permit	ISSUE	ID	CHANGE NAME	BY	DATE	<p>PROJECT NO.: 0221</p> <p>DRAWN BY: MDP</p> <p>CHECKED BY: MDP</p> <p>ISSUED BY: MDP</p> <p>COPYRIGHT: MDP/A</p>	<p>3.19.21</p>			
Permit	ISSUE	ID	CHANGE NAME	BY	DATE	

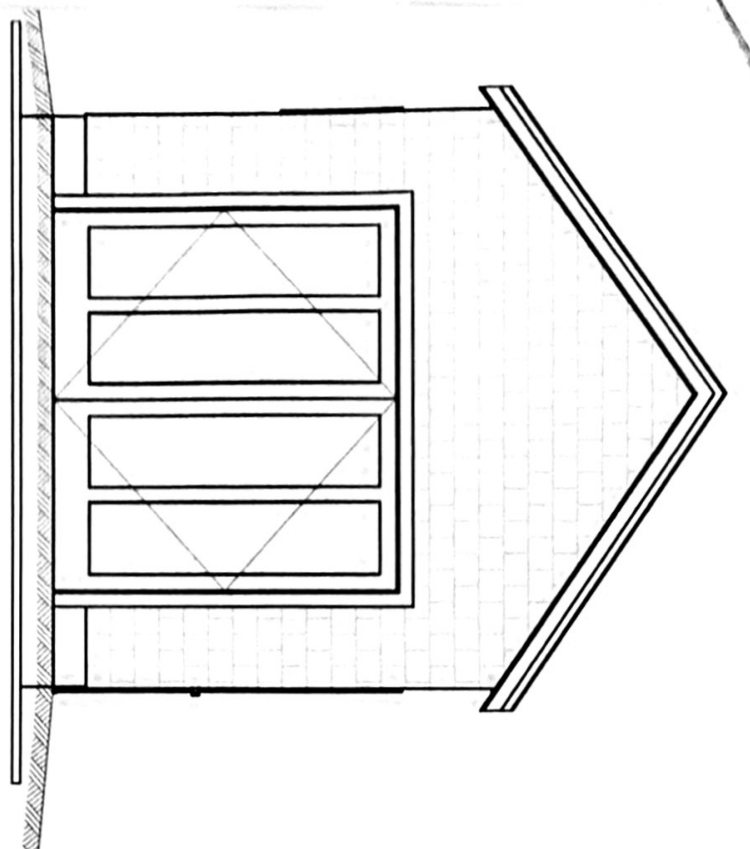


1 FRONT ELEVATION
SCALE: 1/4" = 1'-0"

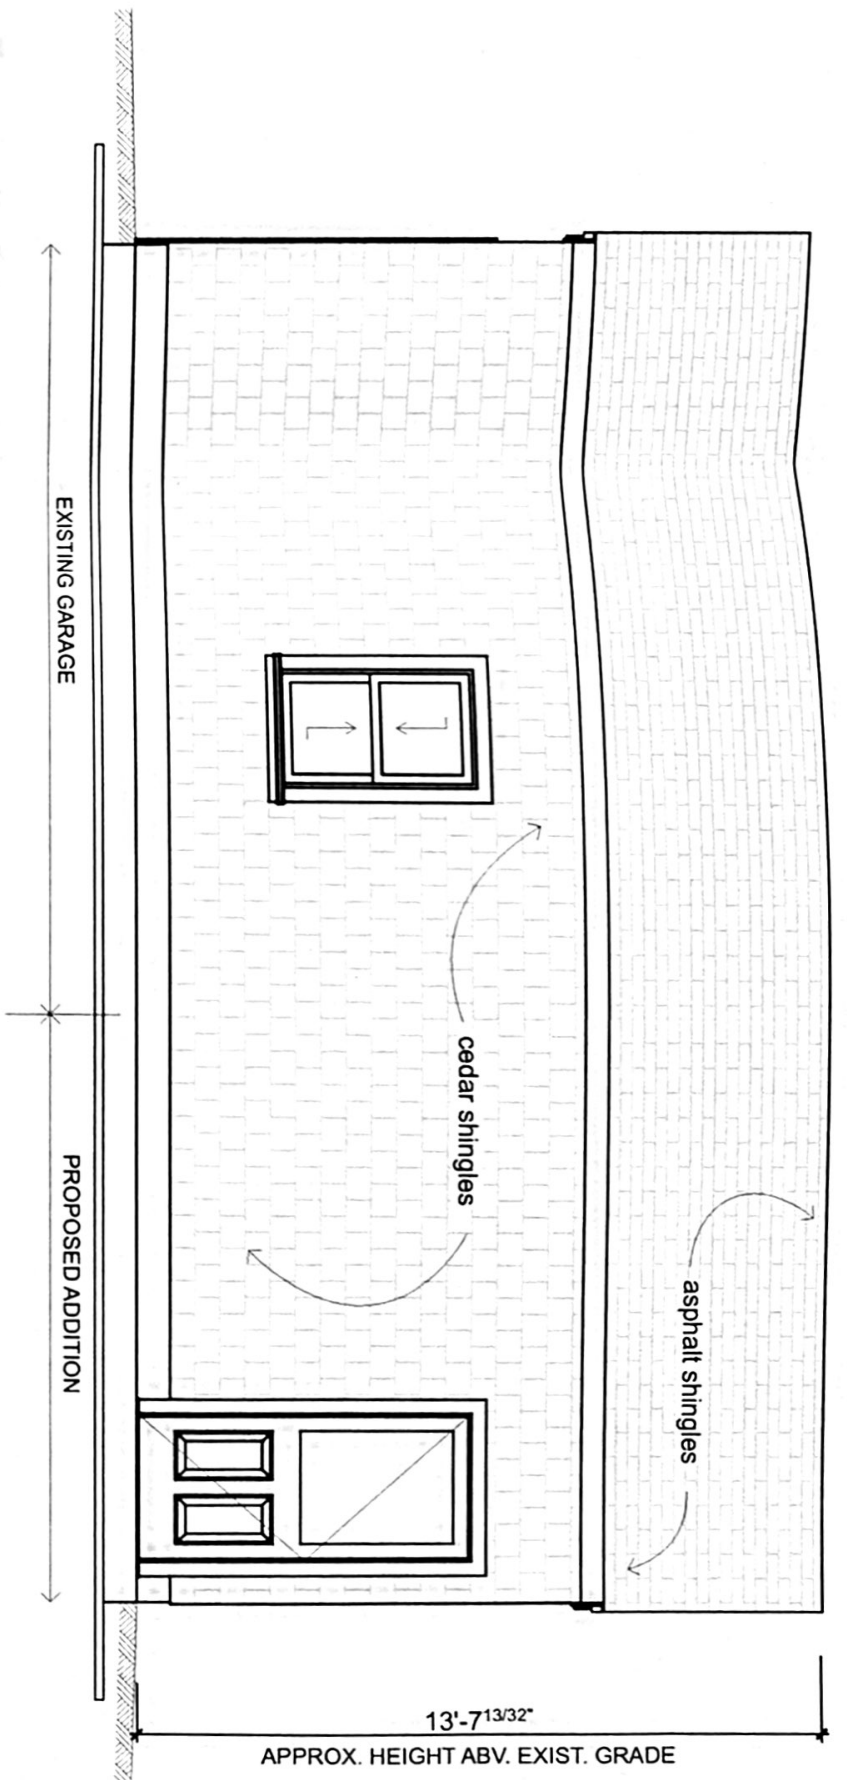

2 RIGHT ELEVATION
SCALE: 1/4" = 1'-0"

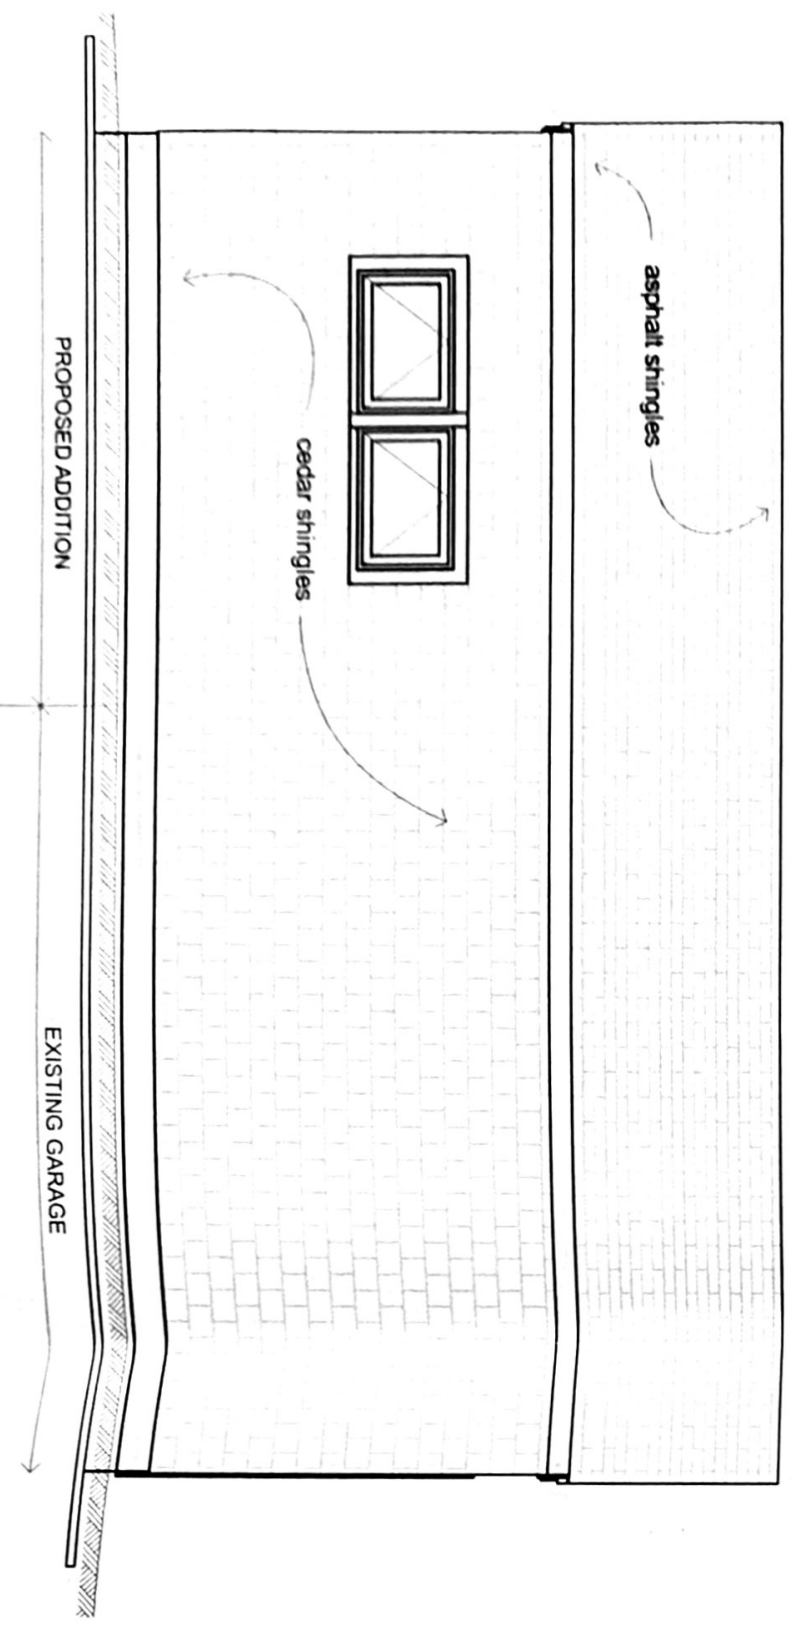

4 LEFT ELEVATION
SCALE: 1/4" = 1'-0"

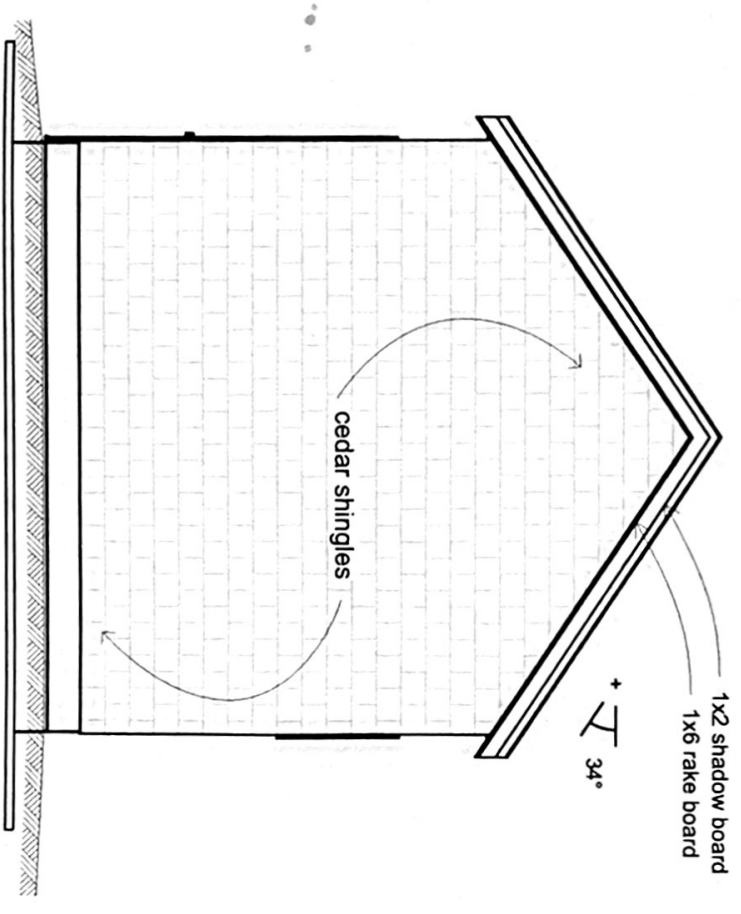

3 REAR ELEVATION
SCALE: 1/4" = 1'-0"

mdf architecture
Moina DeHaven Fitzgerald

• 190 Circuit Ave • P.O. Box 266 • Oak Bluffs MA 02567 •
• 508.625.0713 • 617.447.0040 • moina@nullarchitect.com •

SIFFERT GARAGE
643 EDGARTOWN ROAD
WEST TISBURY MA 02575

JOHN SIFFERT
643 EDGARTOWN ROAD
WEST TISBURY MA02575
USA

ISSUE	ID	CHANGE NAME	BY	DATE
Permit				3.19.21
PROJECT NO: 0221				
DRAWN BY: MDF				
CHECKED BY: MDF				
ISSUED BY: MDF				
COPYRIGHT: MDFA				

SHEET TITLE:
ELEVATIONS

A_201