



FOUNDATION PLAN - DEMOLITION

SCALE: 1/4" = 1'-0"

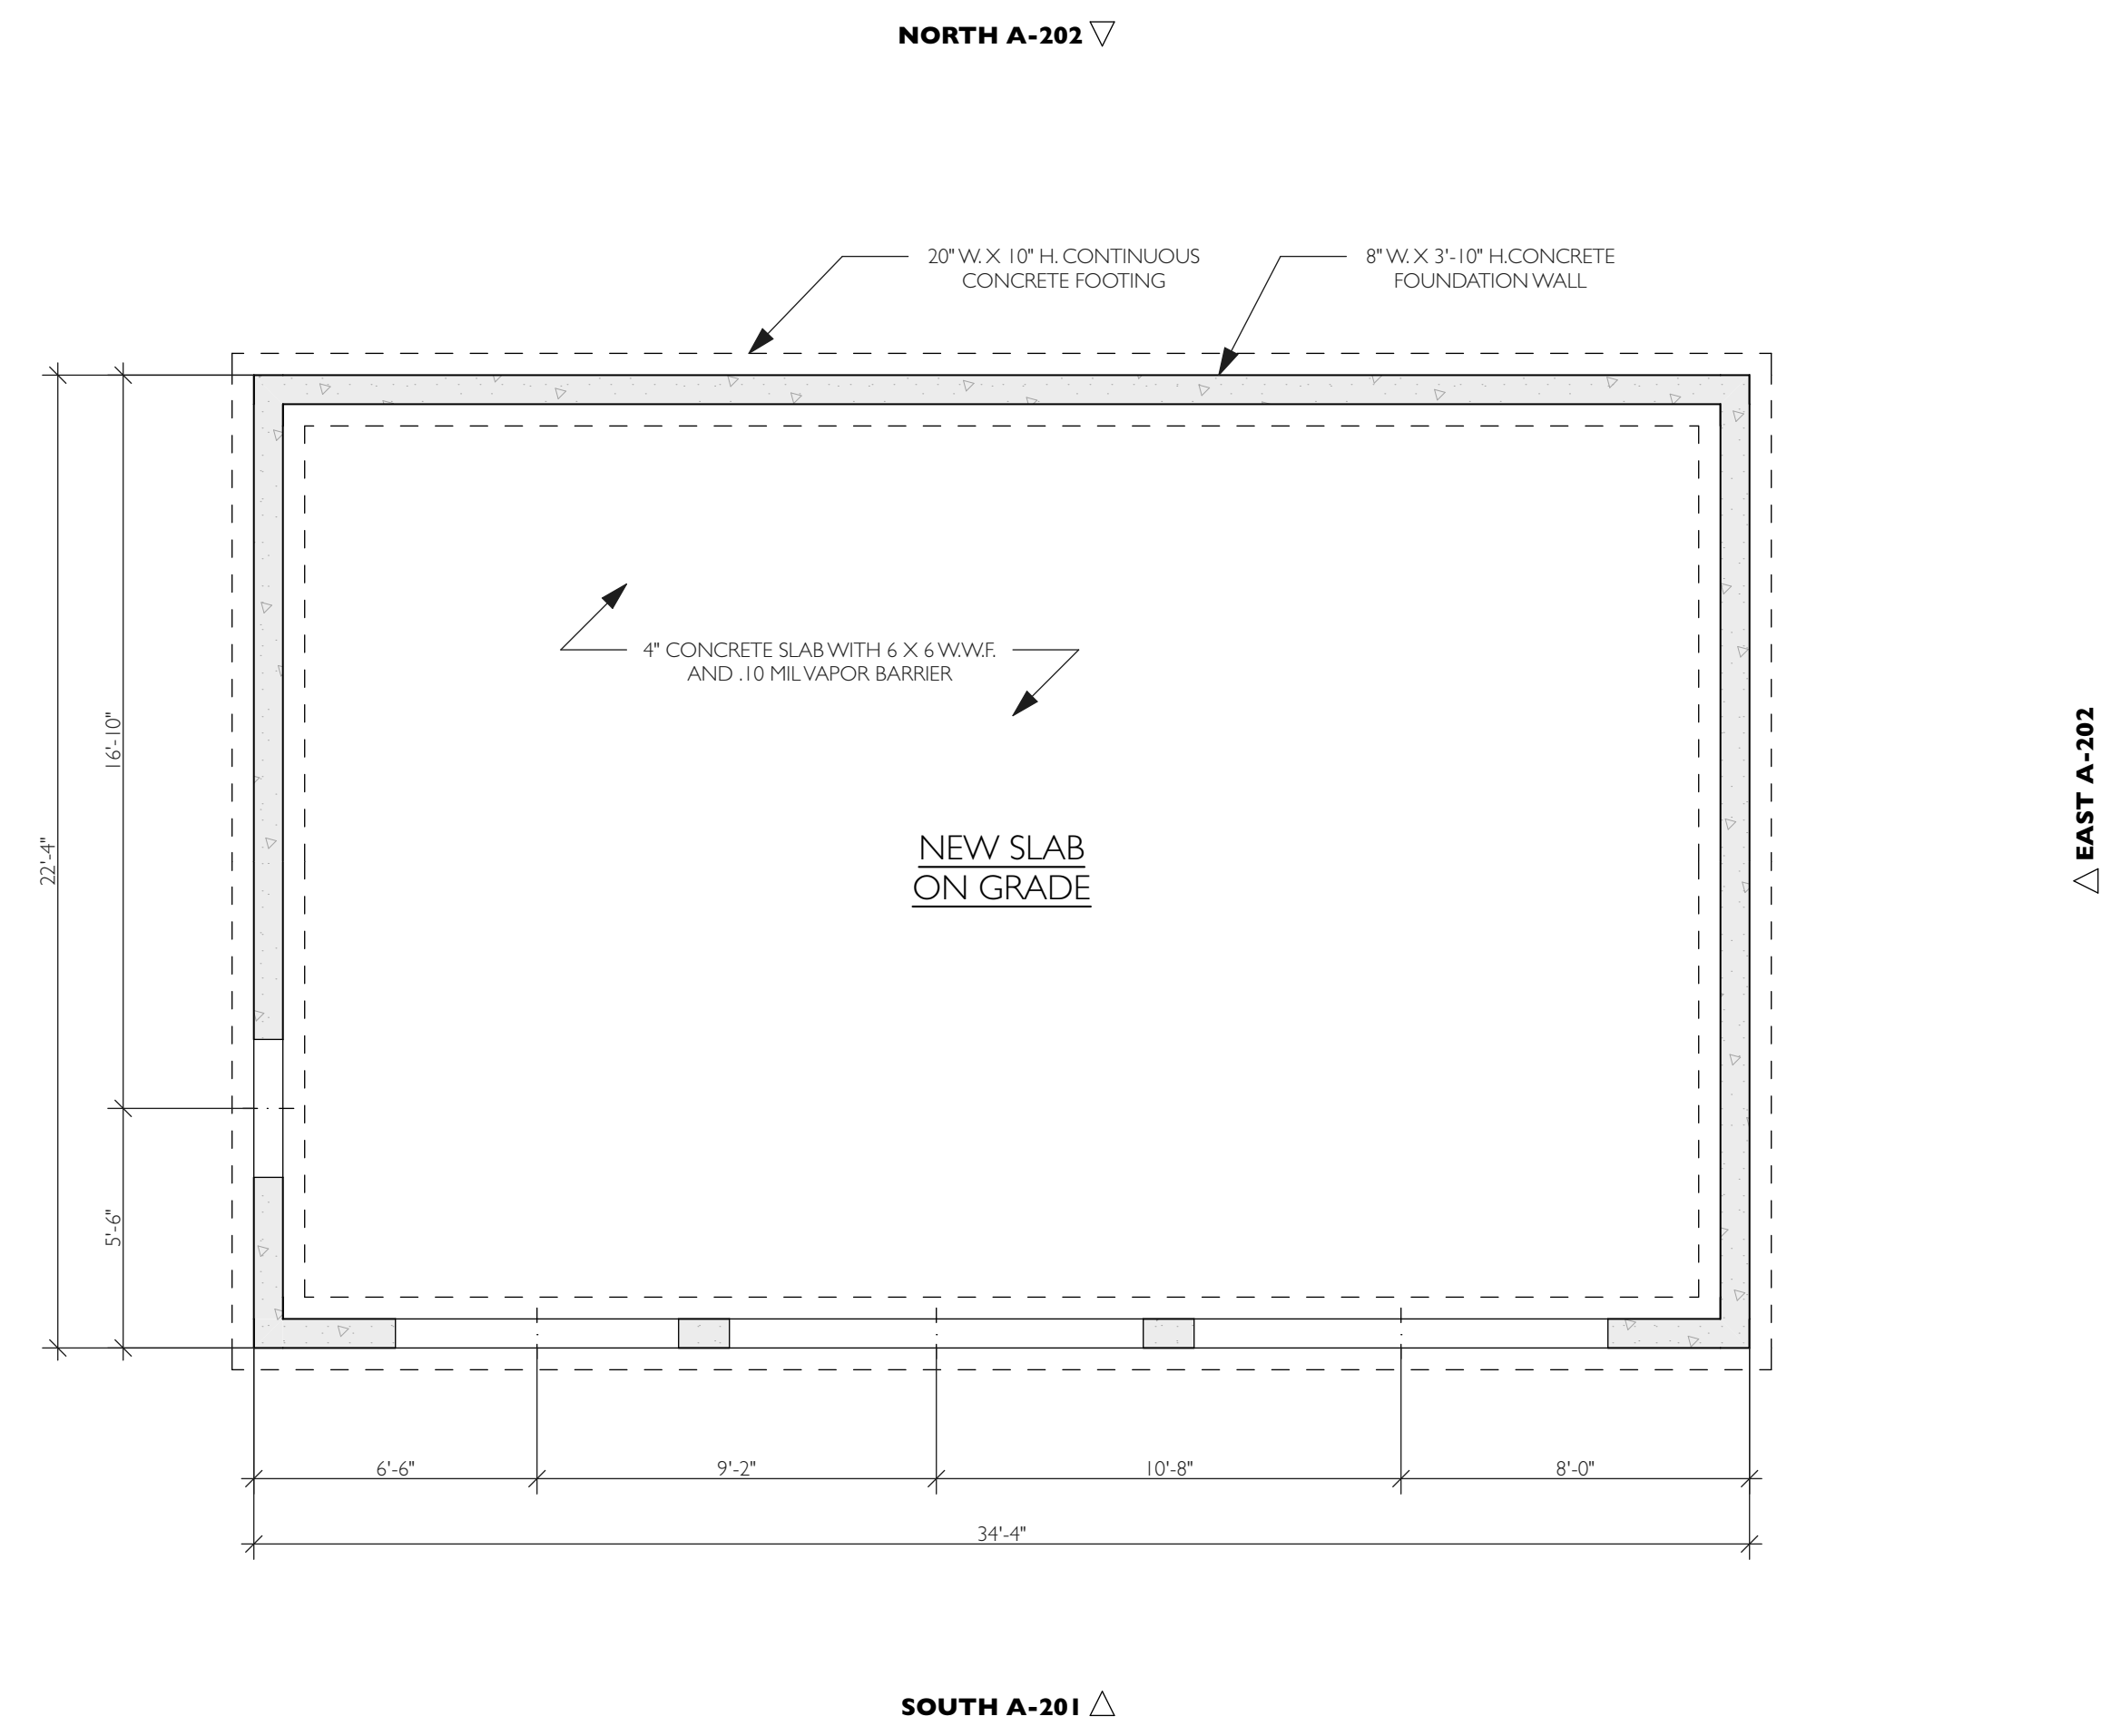

FOUNDATION PLAN - PROPOSED

SCALE: 1/4" = 1'-0"

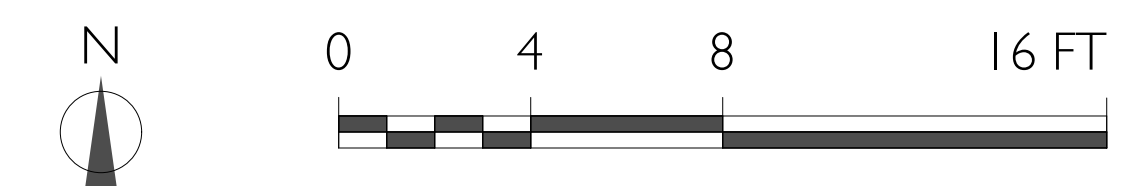


NOT FOR CONSTRUCTION




SET:	DATE:
SET #1	###/###/22

PROJECT NAME:	TEAGUE RESIDENCE GARAGE
ADDRESS:	48 FOREST ROAD, WEST TISBURY, MA 02568
SHEET TITLE:	FOUNDATION PLAN - DEMO & PROPOSED
DRAWN BY:	QP
DATE:	2023-12-01
MAP/PARCEL:	
JOB #:	13-2
DRAWING #:	23T01


A-100

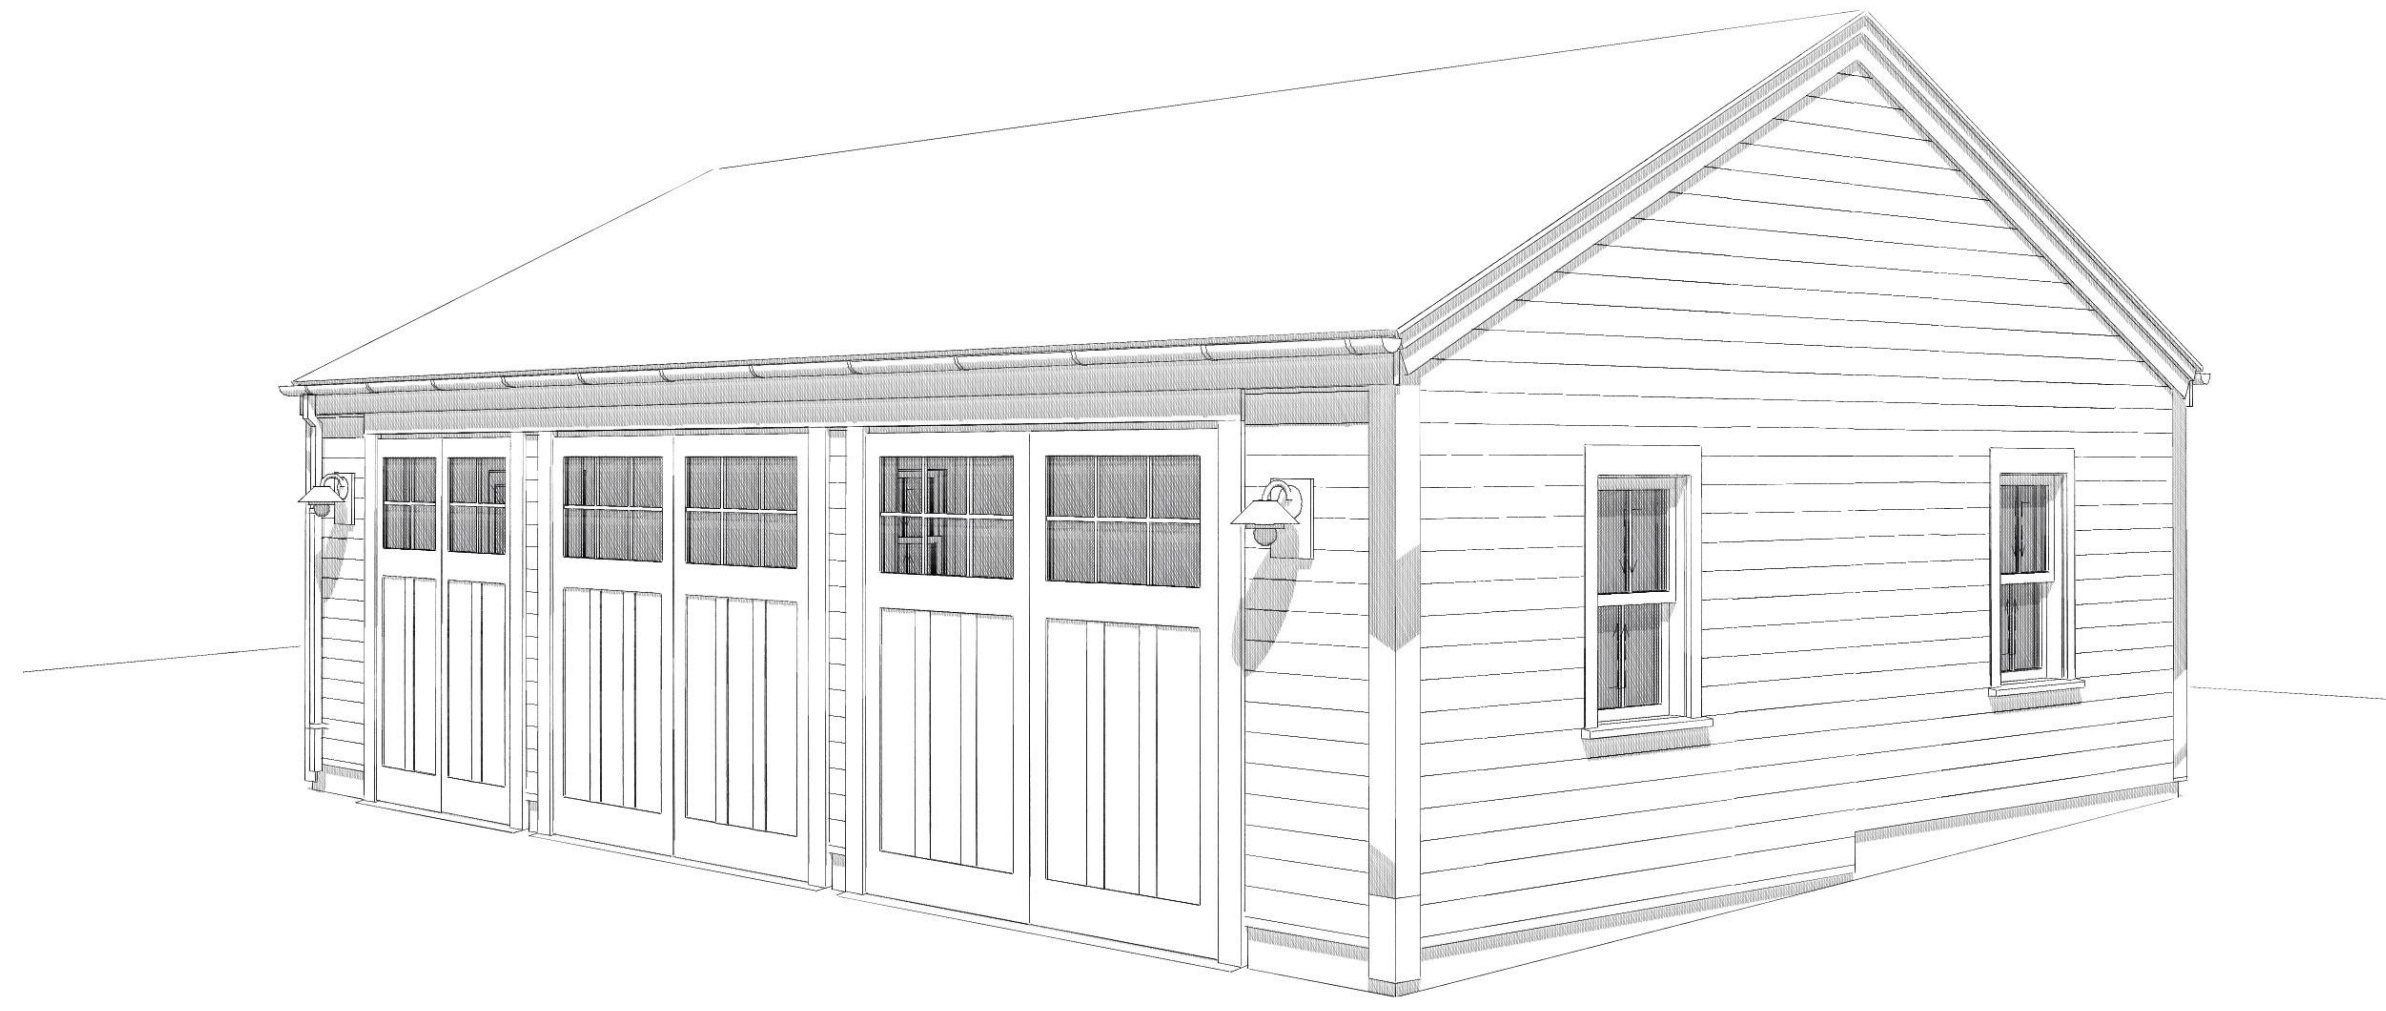


NORTH A-202 ▽

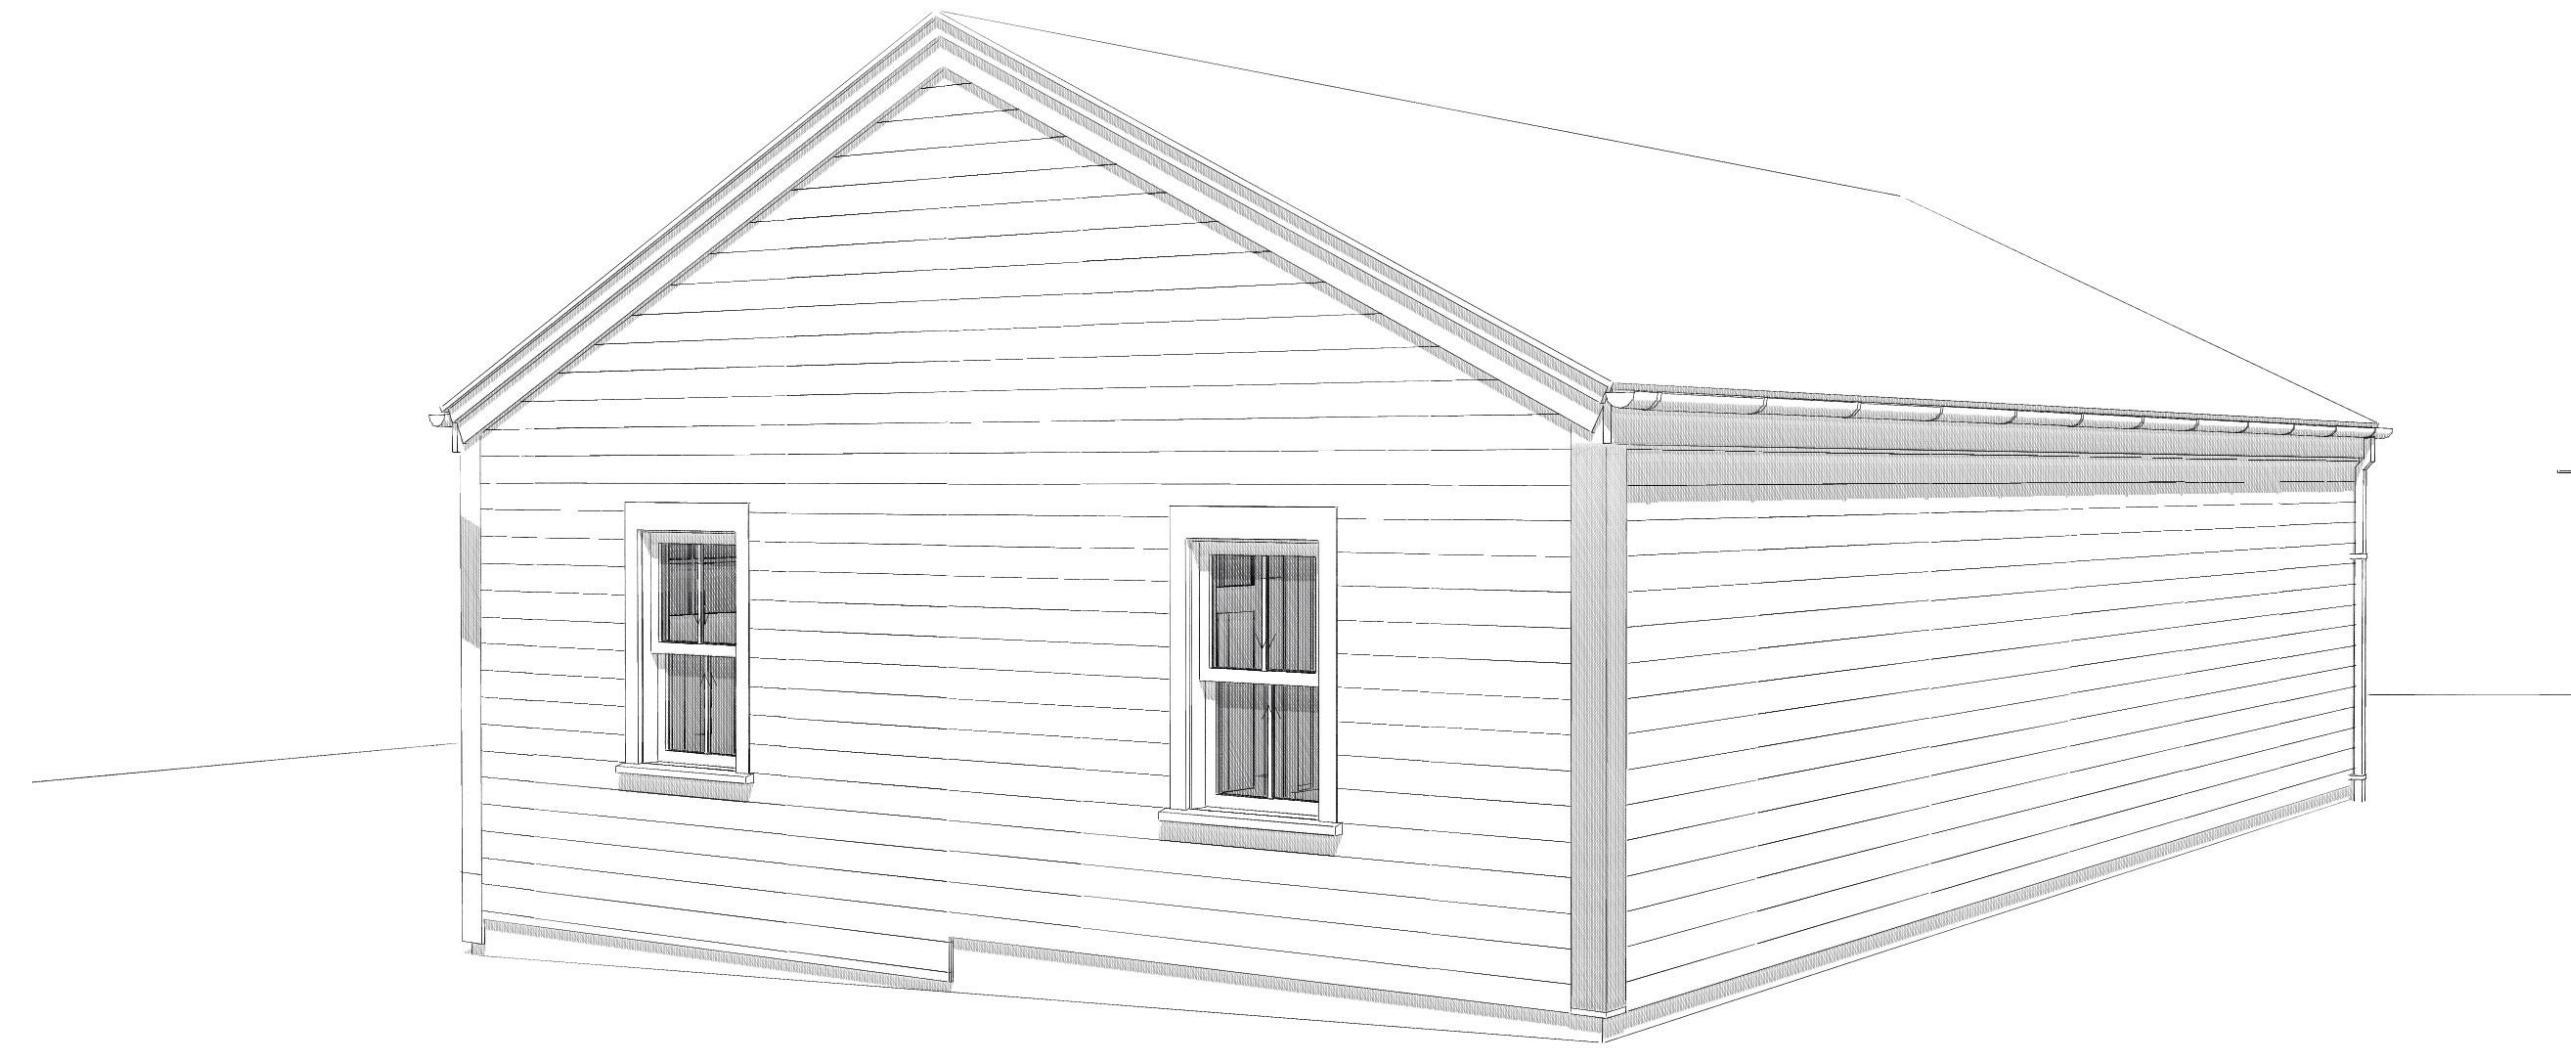

NORTH A-202 ▽

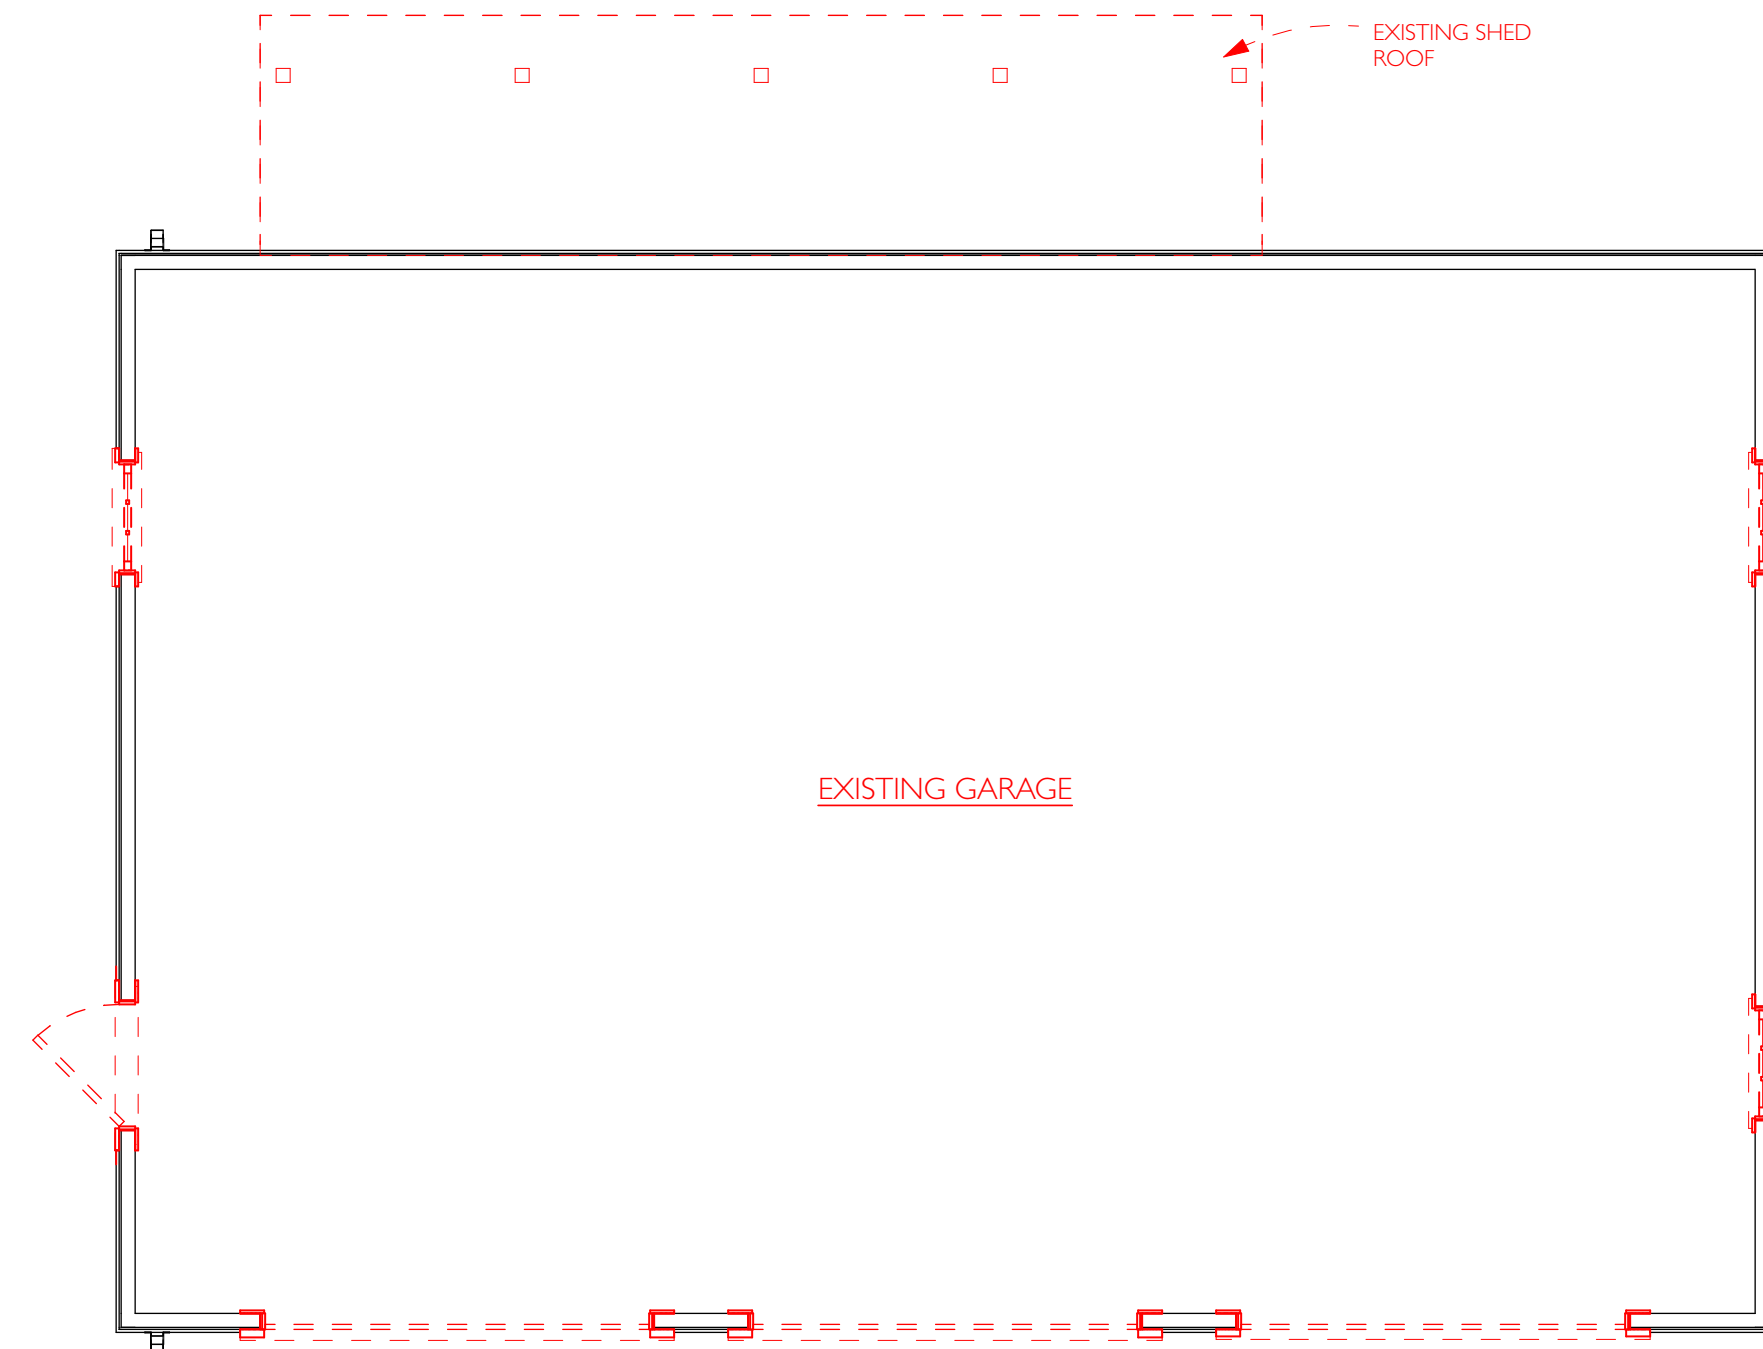

SOUTH A-201 △

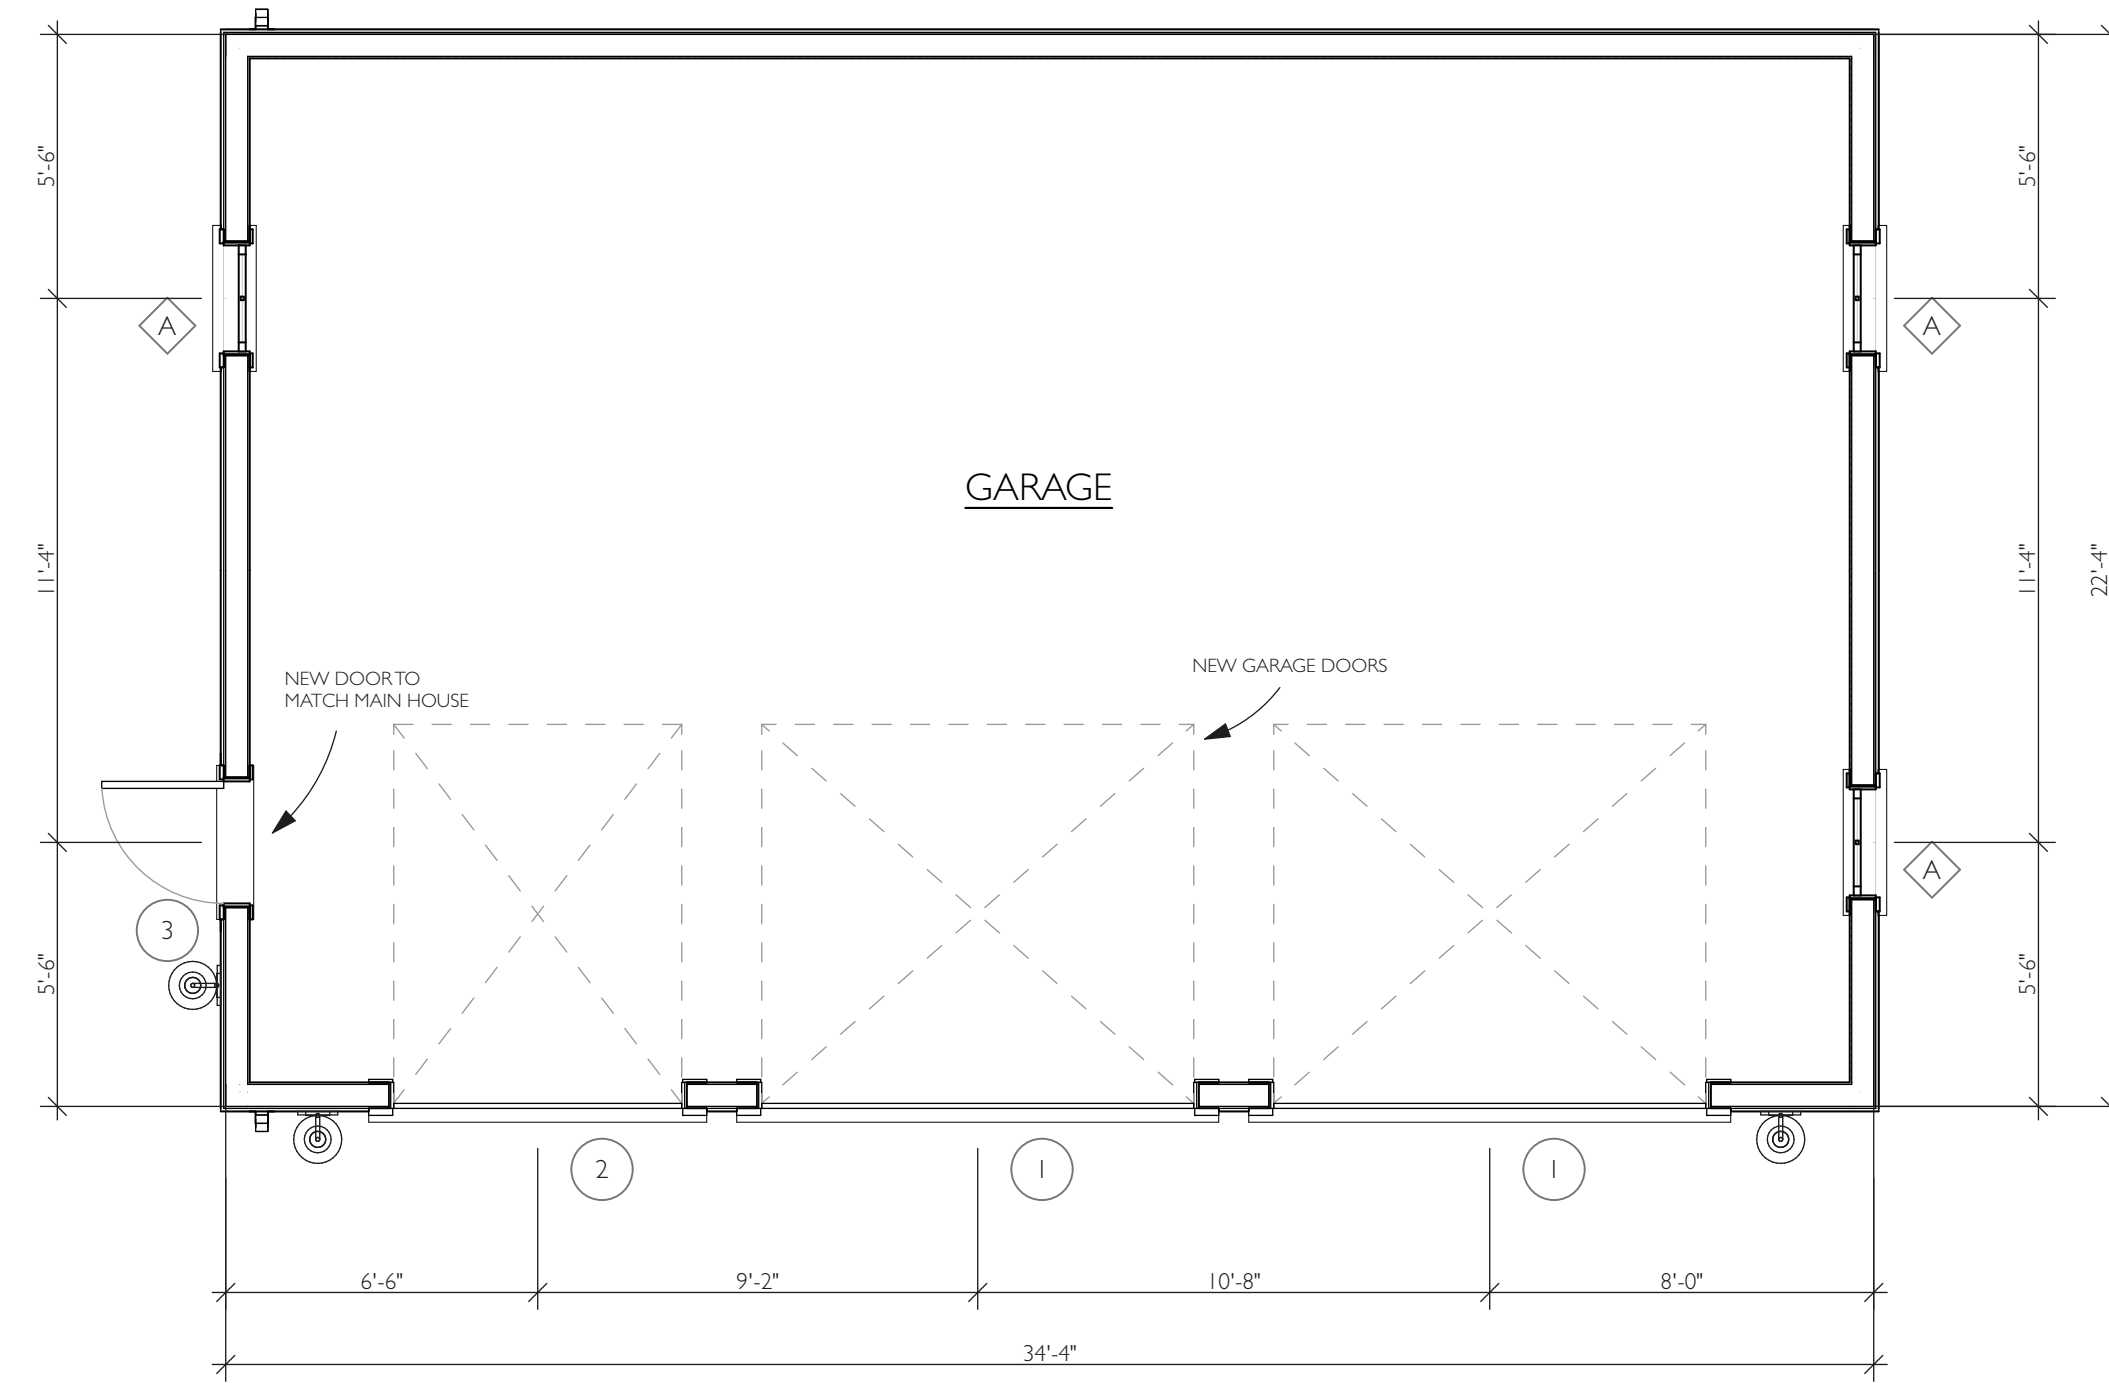

SOUTH A-201 △

FIRST FLOOR PLAN - DEMOLITION

SCALE: 1/4" = 1'-0"

FIRST FLOOR PLAN - PROPOSED


SCALE: 1/4" = 1'-0"

WINDOW SCHEDULE - FOR PRICING ONLY

MARK	QUANT.	TYPE	MANUF.	MODEL#	LITES	FRAME SIZE (NOT R.O.)		NOTES
						WIDTH	HEIGHT	
A	3	A	ANDERSEN	ADH 2848	4	2'-4"	4'-0"	

DOOR SCHEDULE - FOR PRICING ONLY

MARK	QUANT.	TYPE	MANUF.	MODEL#	LITES	UNIT SIZE (NOT R.O.)		NOTES
						WIDTH	HEIGHT	
1	2	1			3	9'-0"	8'-0"	
2	1	2			2	6'-0"	8'-0"	
3	1	3			4	2'-8"	6'-8"	

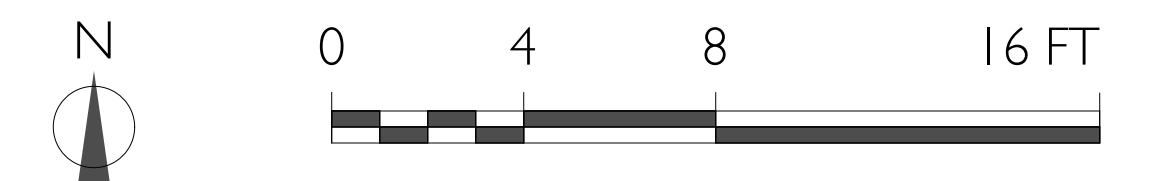

NOT FOR CONSTRUCTION





SET:	DATE:
SET #1	###/###/22

PROJECT NAME: **TEAGUE RESIDENCE GARAGE**
 ADDRESS: **48 FOREST ROAD, WEST TISBURY, MA 02568**
 SHEET TITLE: **FIRST FLOOR PLAN - DEMO & PROPOSED**


DRAWN BY: **QP**
 DATE: **2023-12-01**
 MAP/PARCEL: **13-2**
 JOB #: **23T01**
 DRAWING #:

A-101

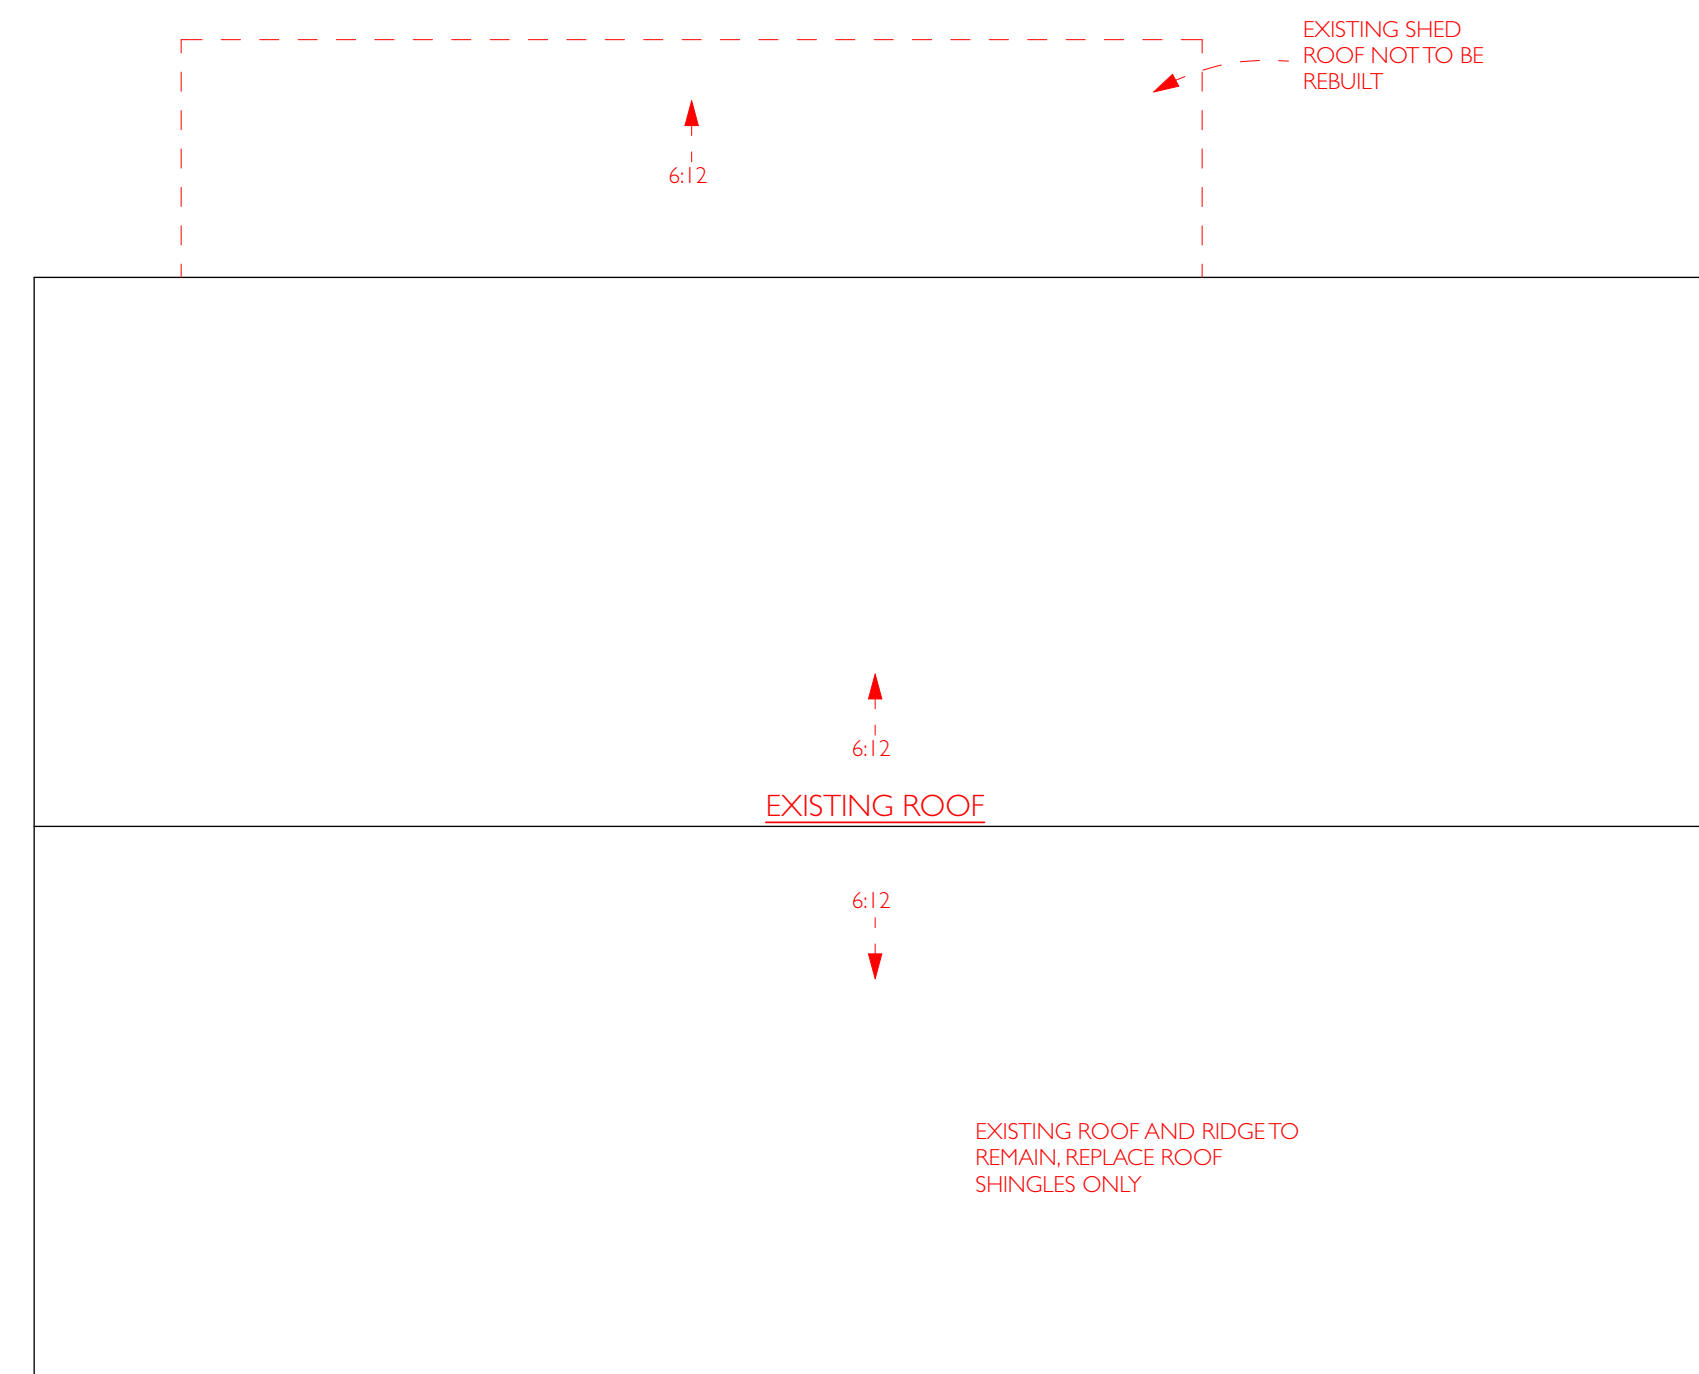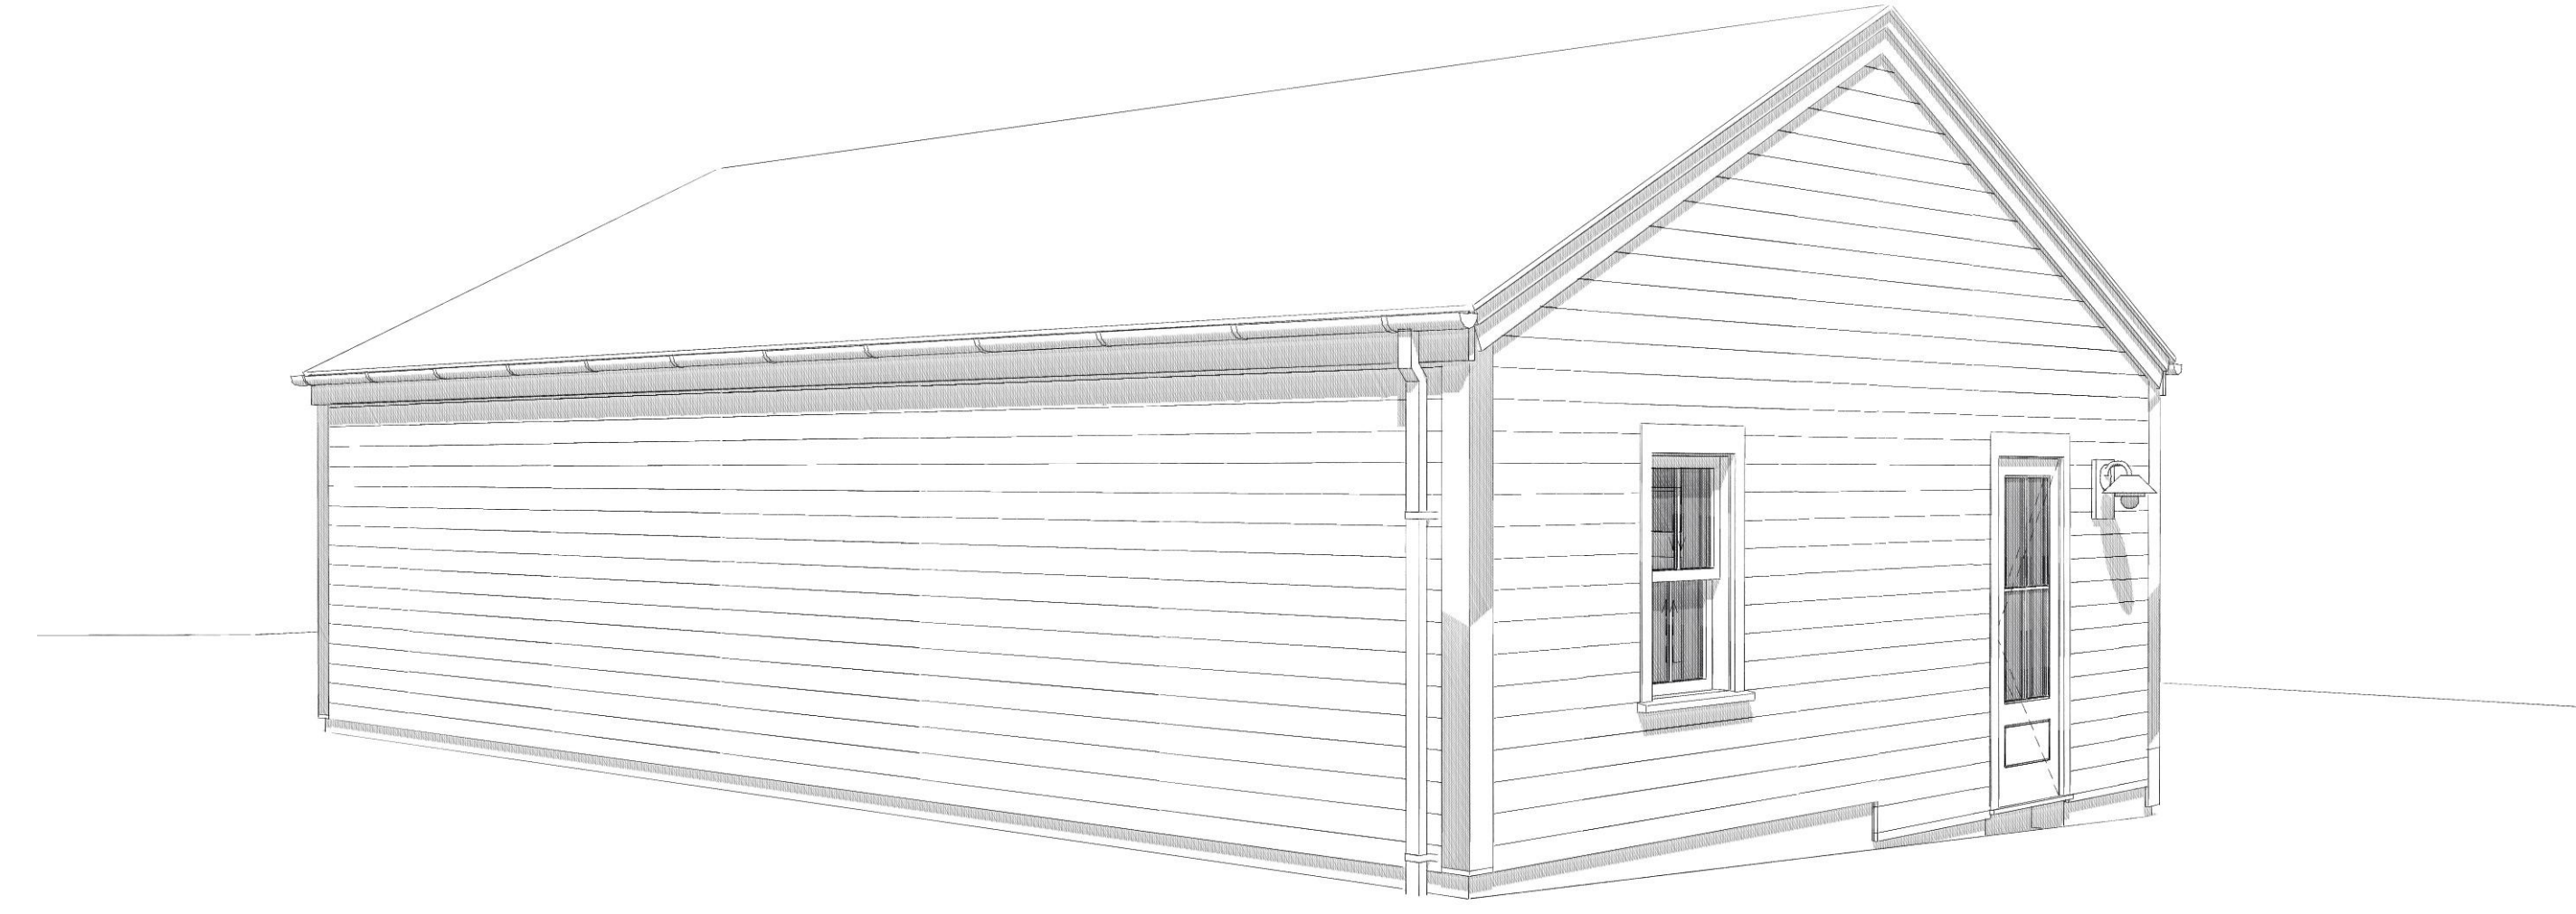


ROOF PLAN - DEMOLITION

SCALE: 1/4" = 1'-0"

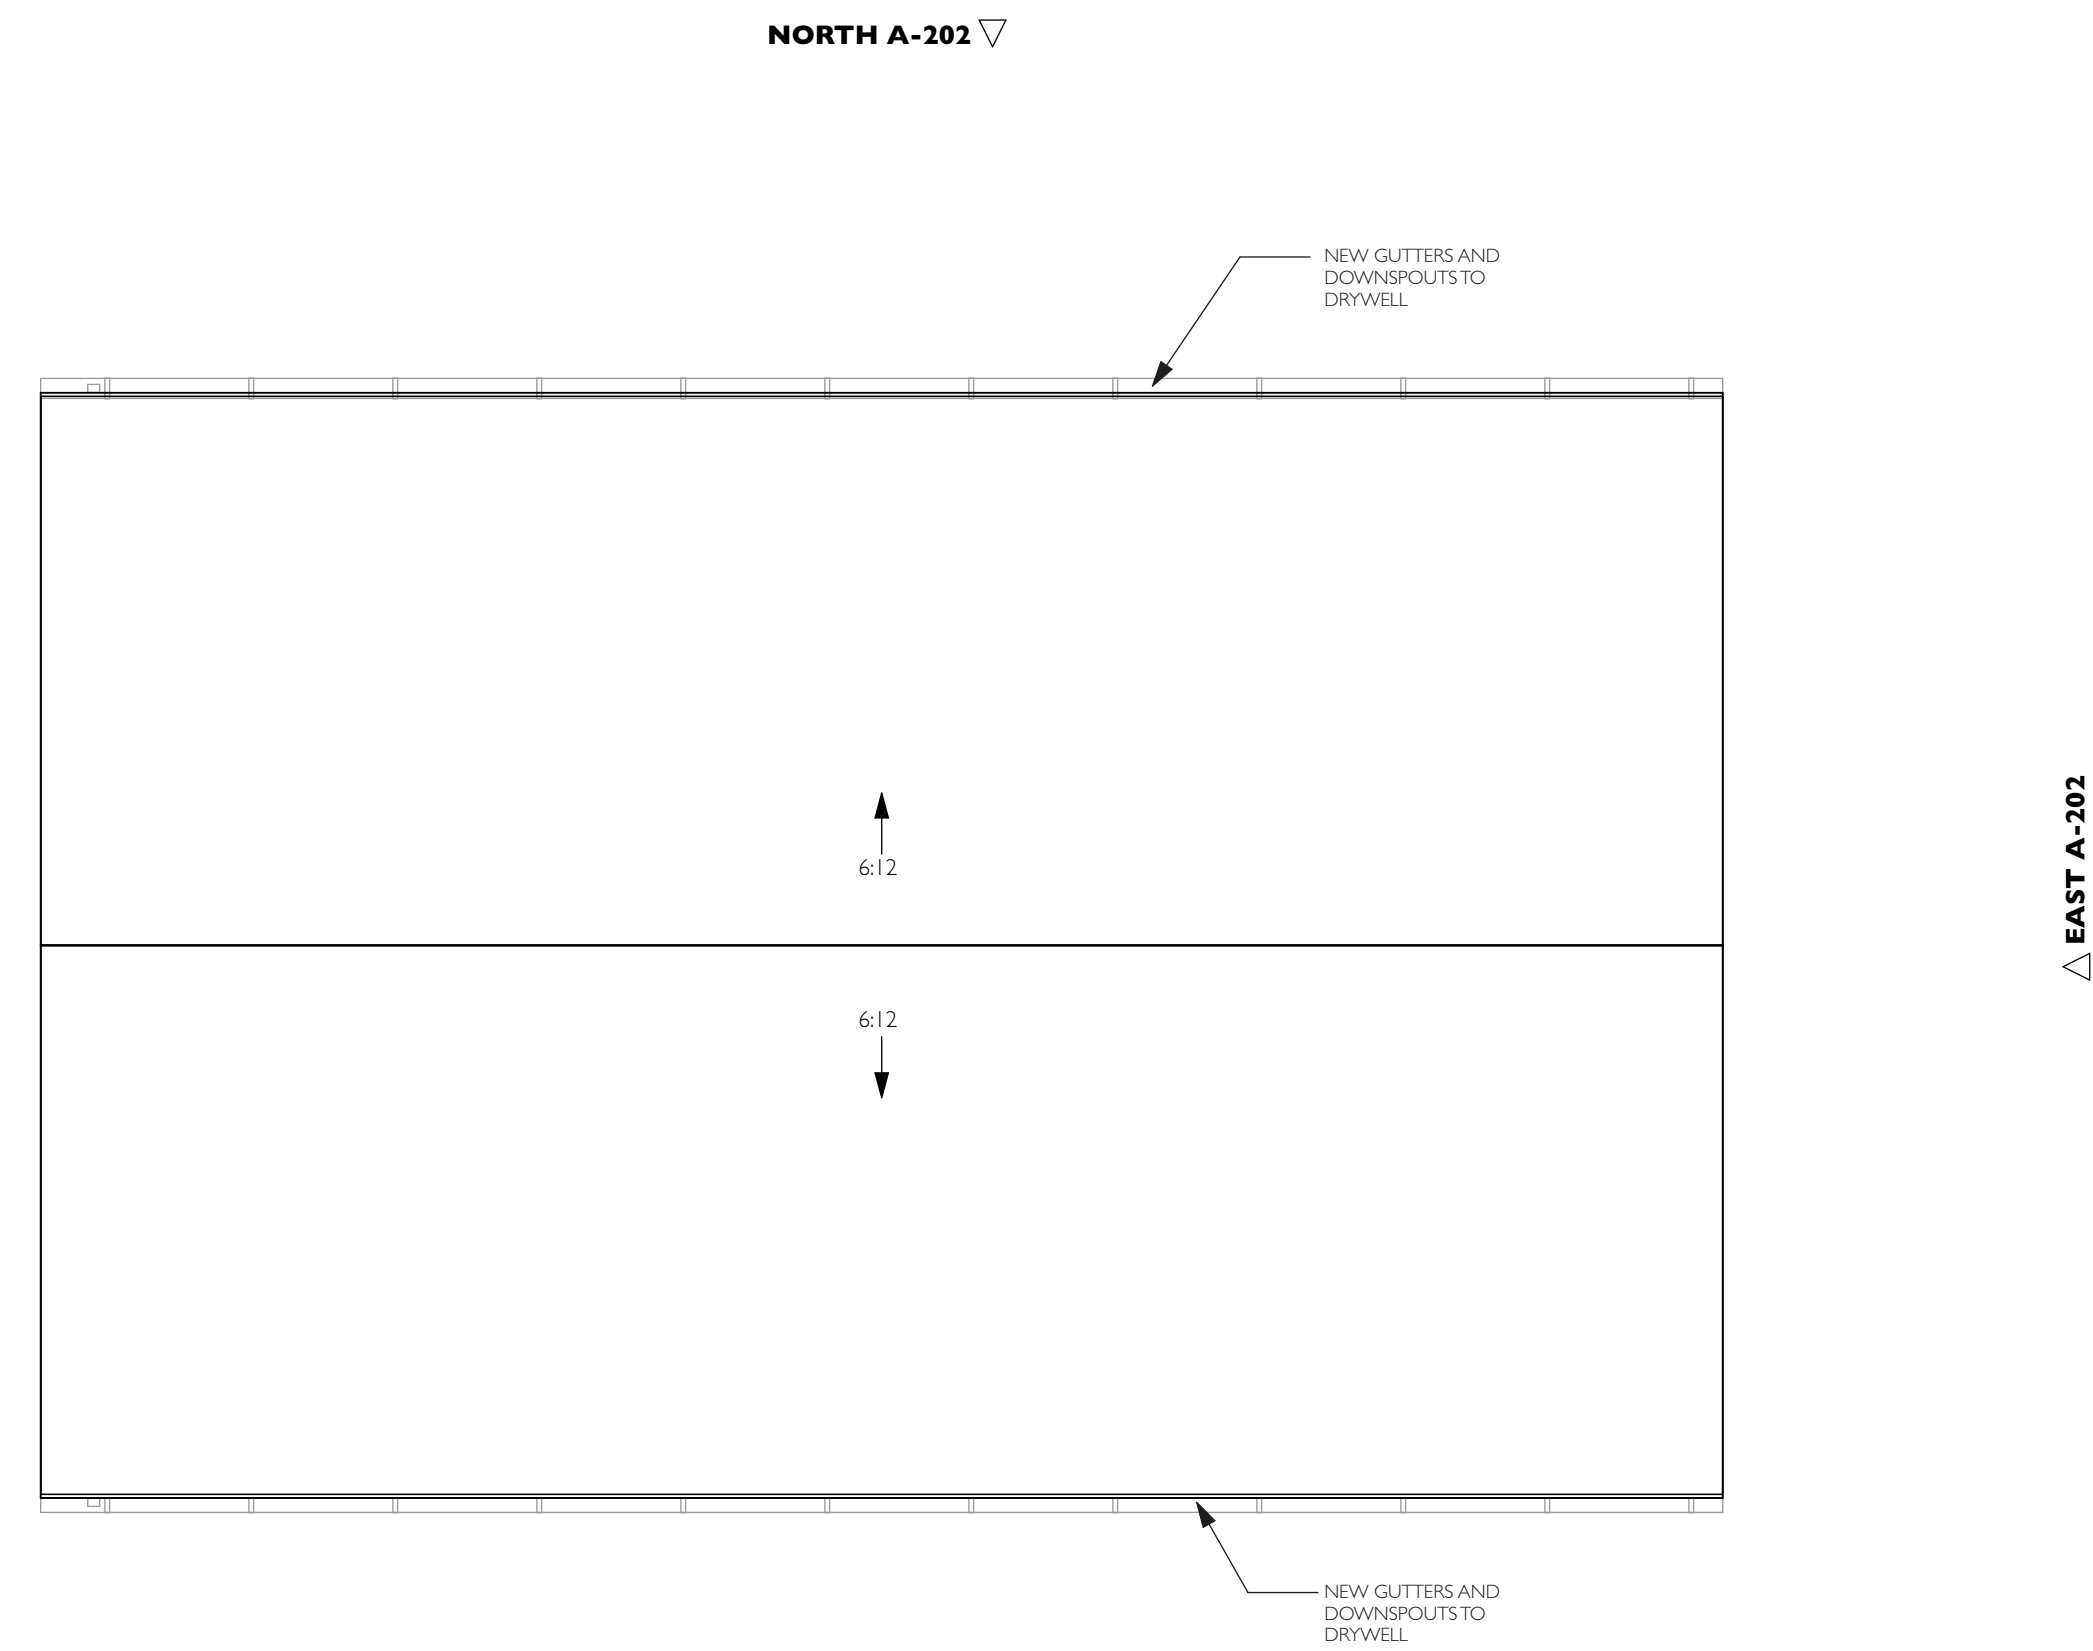

ROOF PLAN - PROPOSED

SCALE: 1/4" = 1'-0"

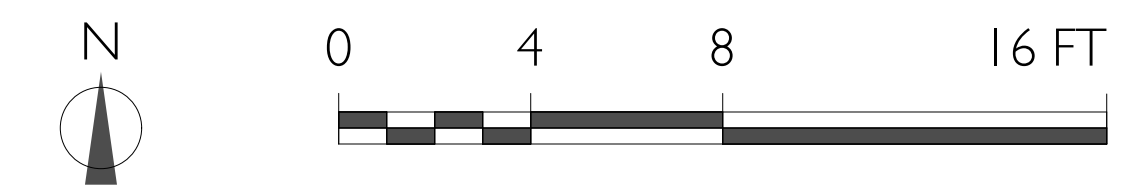

NOT FOR CONSTRUCTION



SET:	DATE:
SET #1	###/###/22

PROJECT NAME:	TEAGUE RESIDENCE GARAGE
ADDRESS:	48 FOREST ROAD, WEST TISBURY, MA 02568
SHEET TITLE:	ROOF PLAN - DEMO & PROPOSED


DRAWN BY:	QP
DATE:	2023-12-01
MAP/PARCEL:	13-2
JOB #:	23T01
DRAWING #:	

A-102



SET:	DATE:
SET #1	###/###/22

PROJECT NAME:	TEAGUE RESIDENCE GARAGE
ADDRESS:	48 FOREST ROAD, WEST TISBURY, MA 02568
SHEET TITLE:	EXTERIOR ELEVATIONS - PROPOSED
DRAWN BY:	QP
DATE:	2023-12-01
MAP/PARCEL:	13-2
JOB #:	23T01
DRAWING #:	

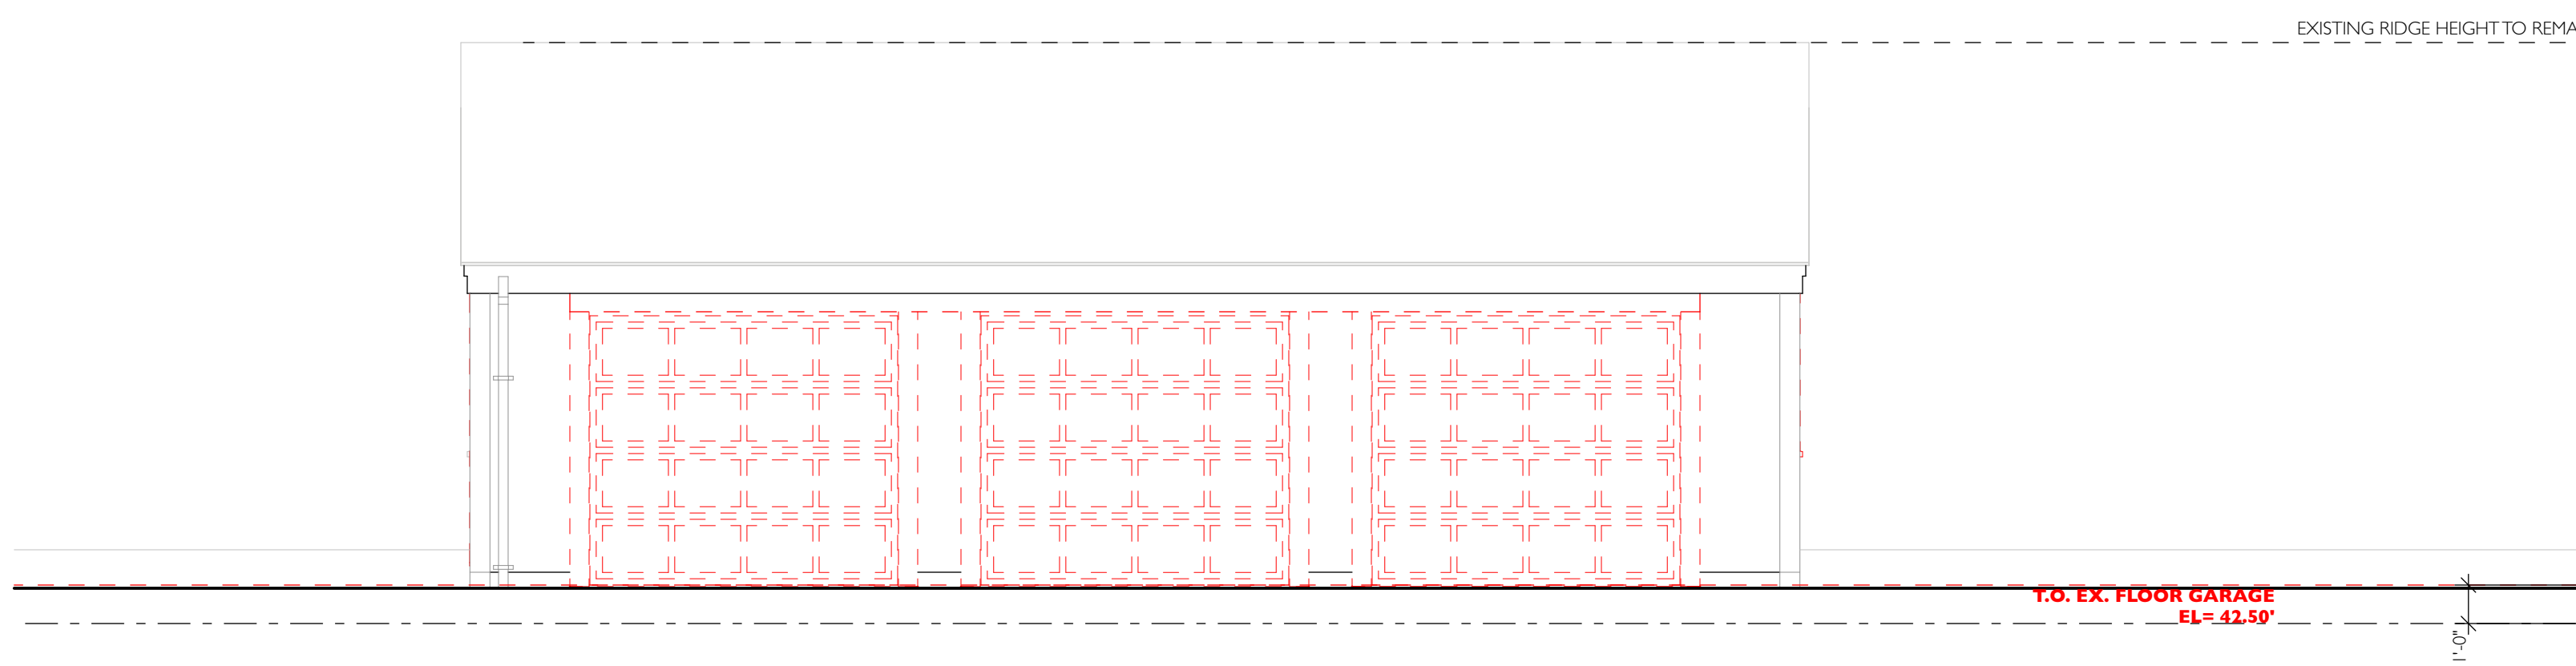


SOUTH ELEVATION - DEMOLITION

SCALE: 1/4" = 1'-0"



SOUTH ELEVATION - PROPOSED

SCALE: 1/4" = 1'-0"

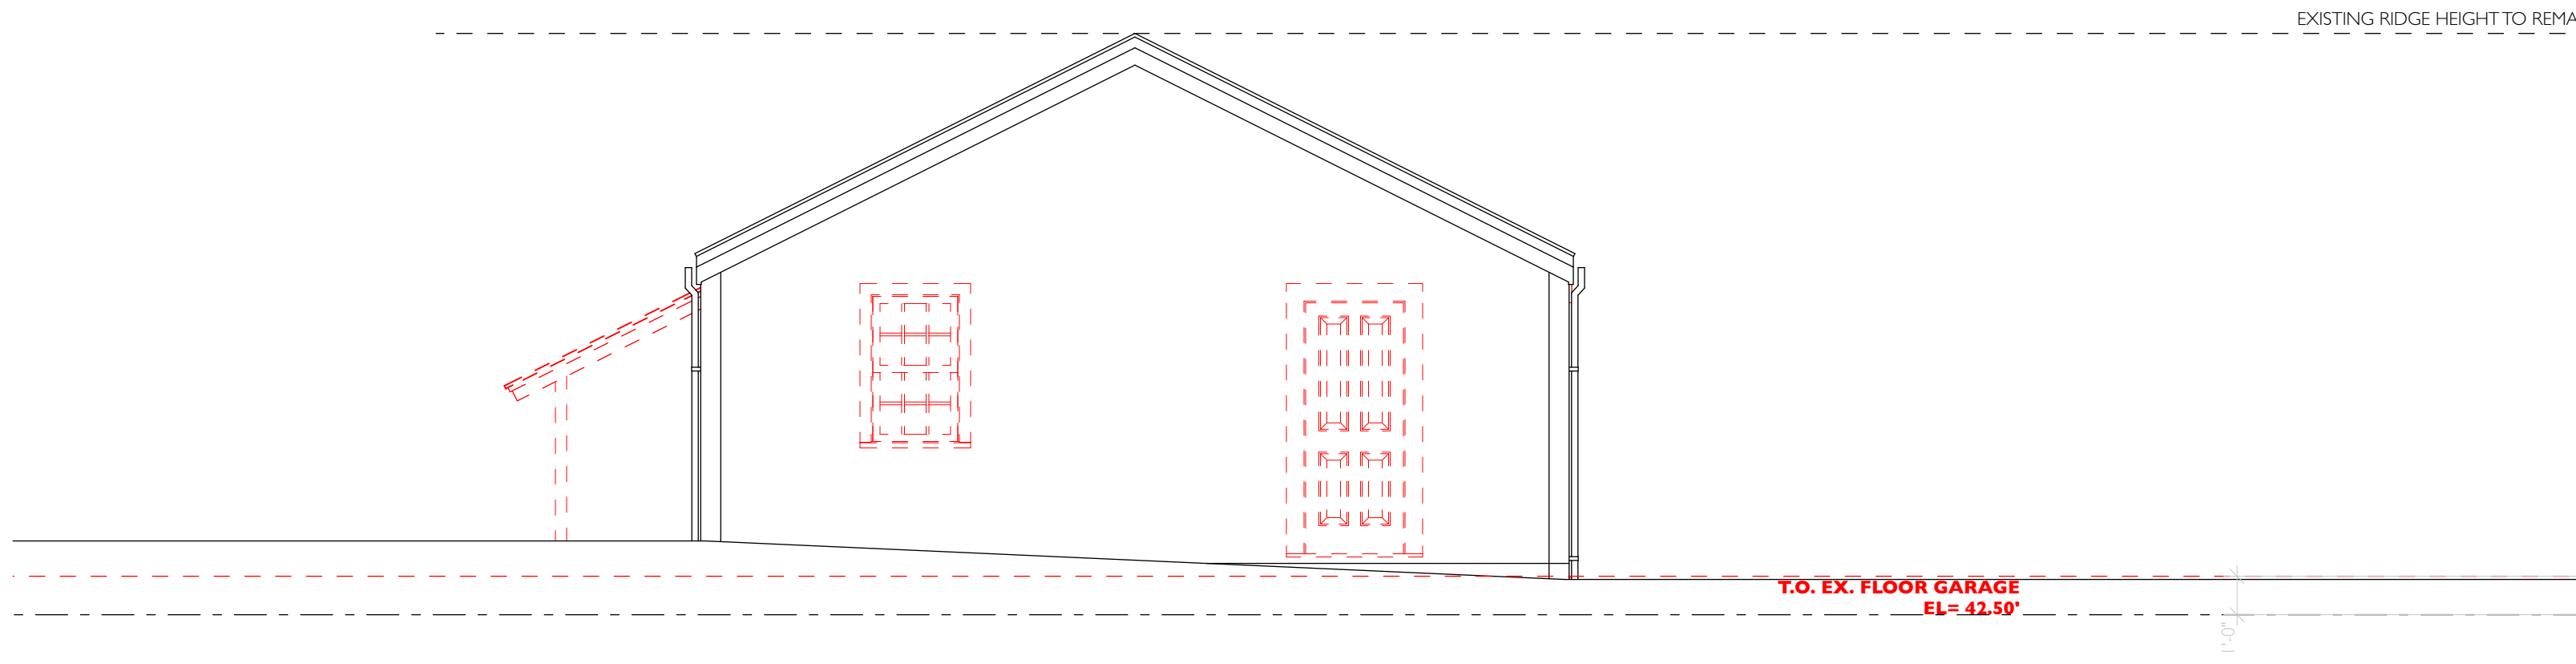

WEST ELEVATION - DEMOLITION

SCALE: 1/4" = 1'-0"



WEST ELEVATION - PROPOSED



SCALE: 1/4" = 1'-0"

NOT FOR CONSTRUCTION



SET:	DATE:
SET #1	###/###/22

PROJECT NAME:	TEAGUE RESIDENCE GARAGE
ADDRESS:	48 FOREST ROAD, WEST TISBURY, MA 02568
SHEET TITLE:	EXTERIOR ELEVATIONS - PROPOSED
DRAWN BY:	QP
DATE:	2023-12-01
MAP/PARCEL:	13-2
JOB #:	23T01
DRAWING #:	A-202

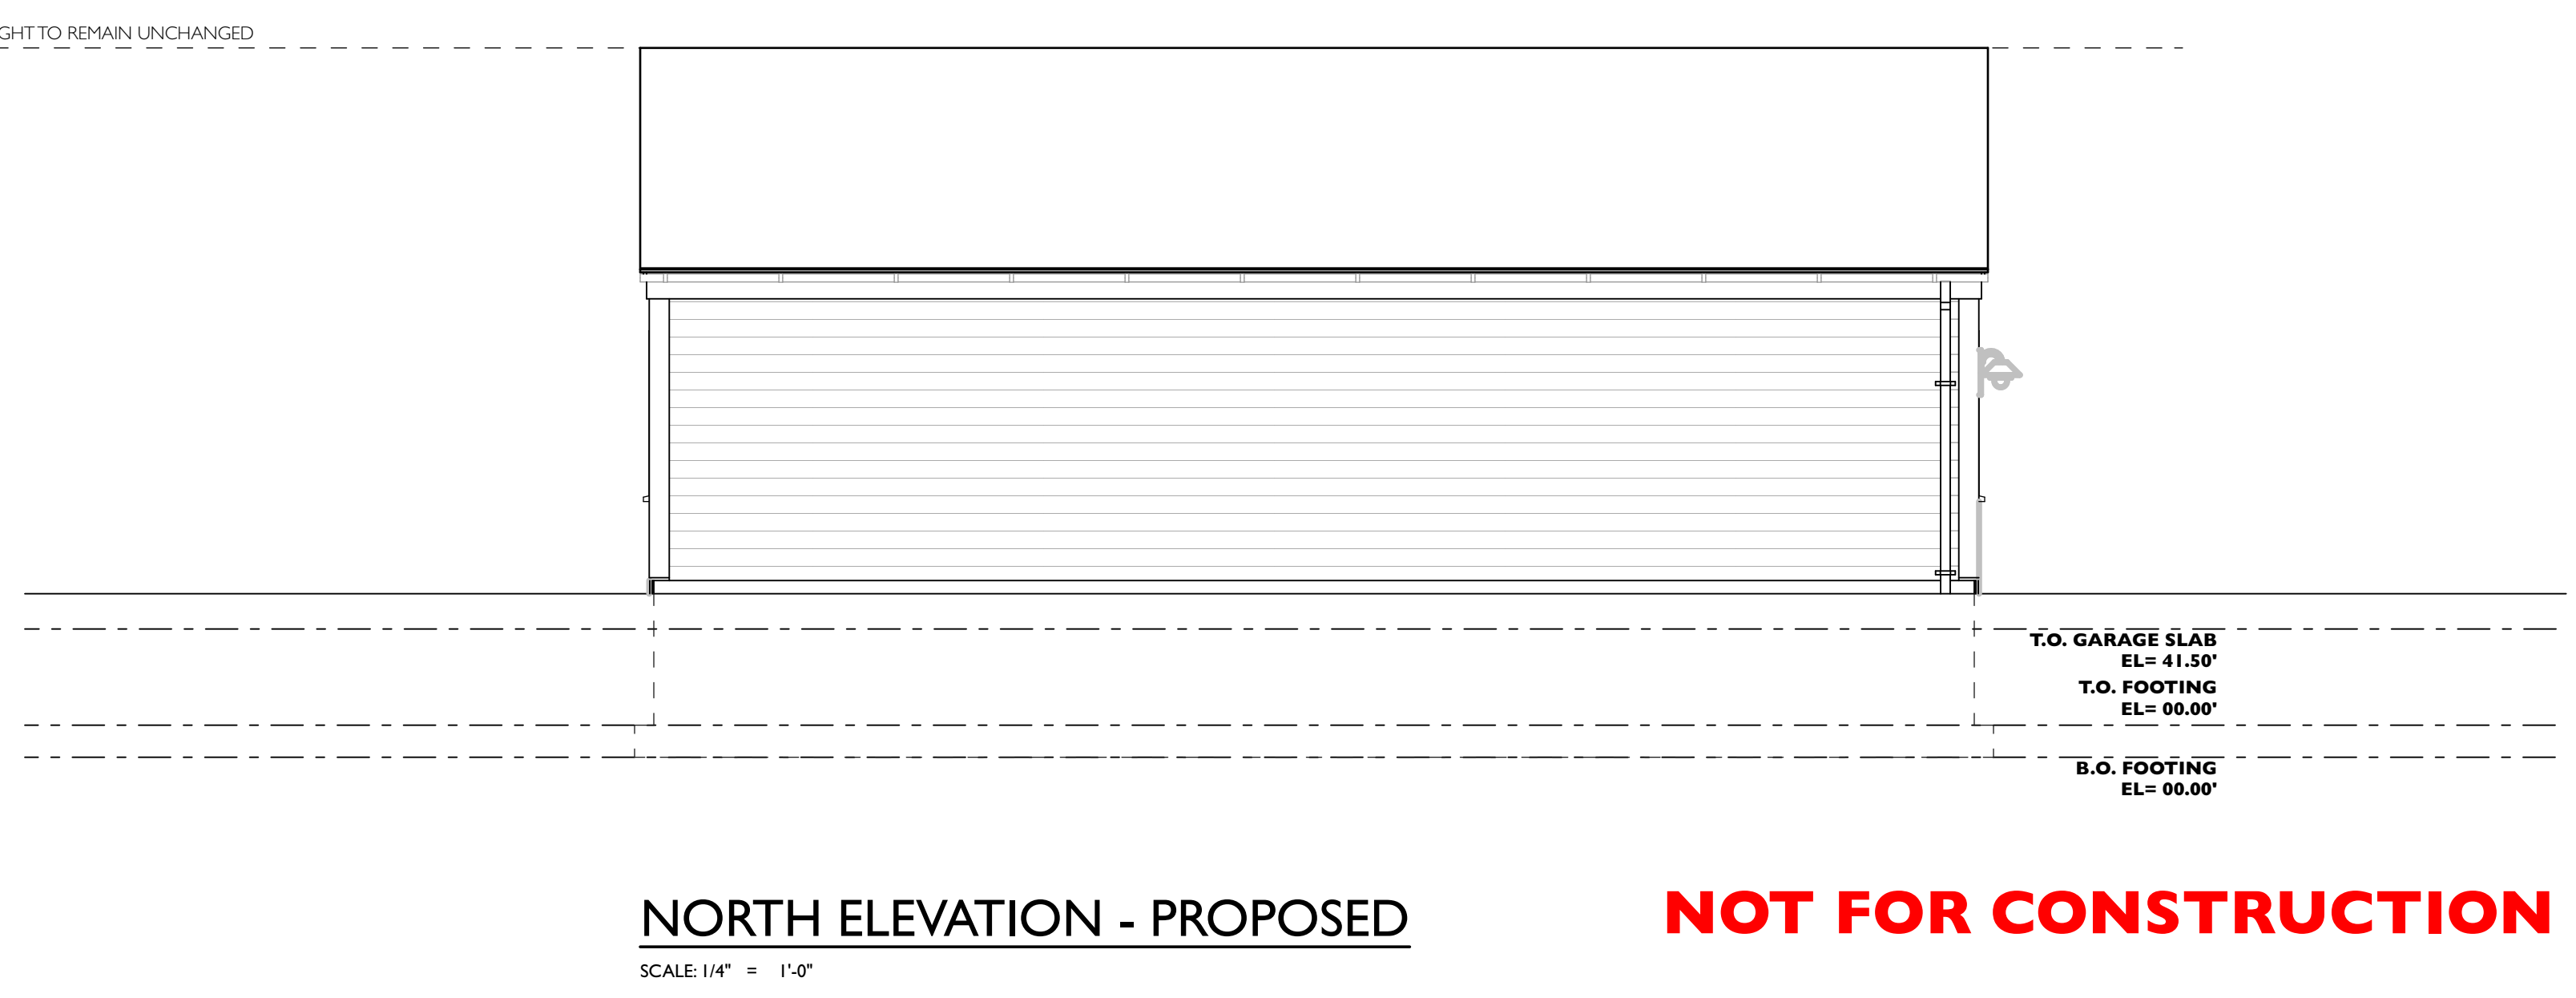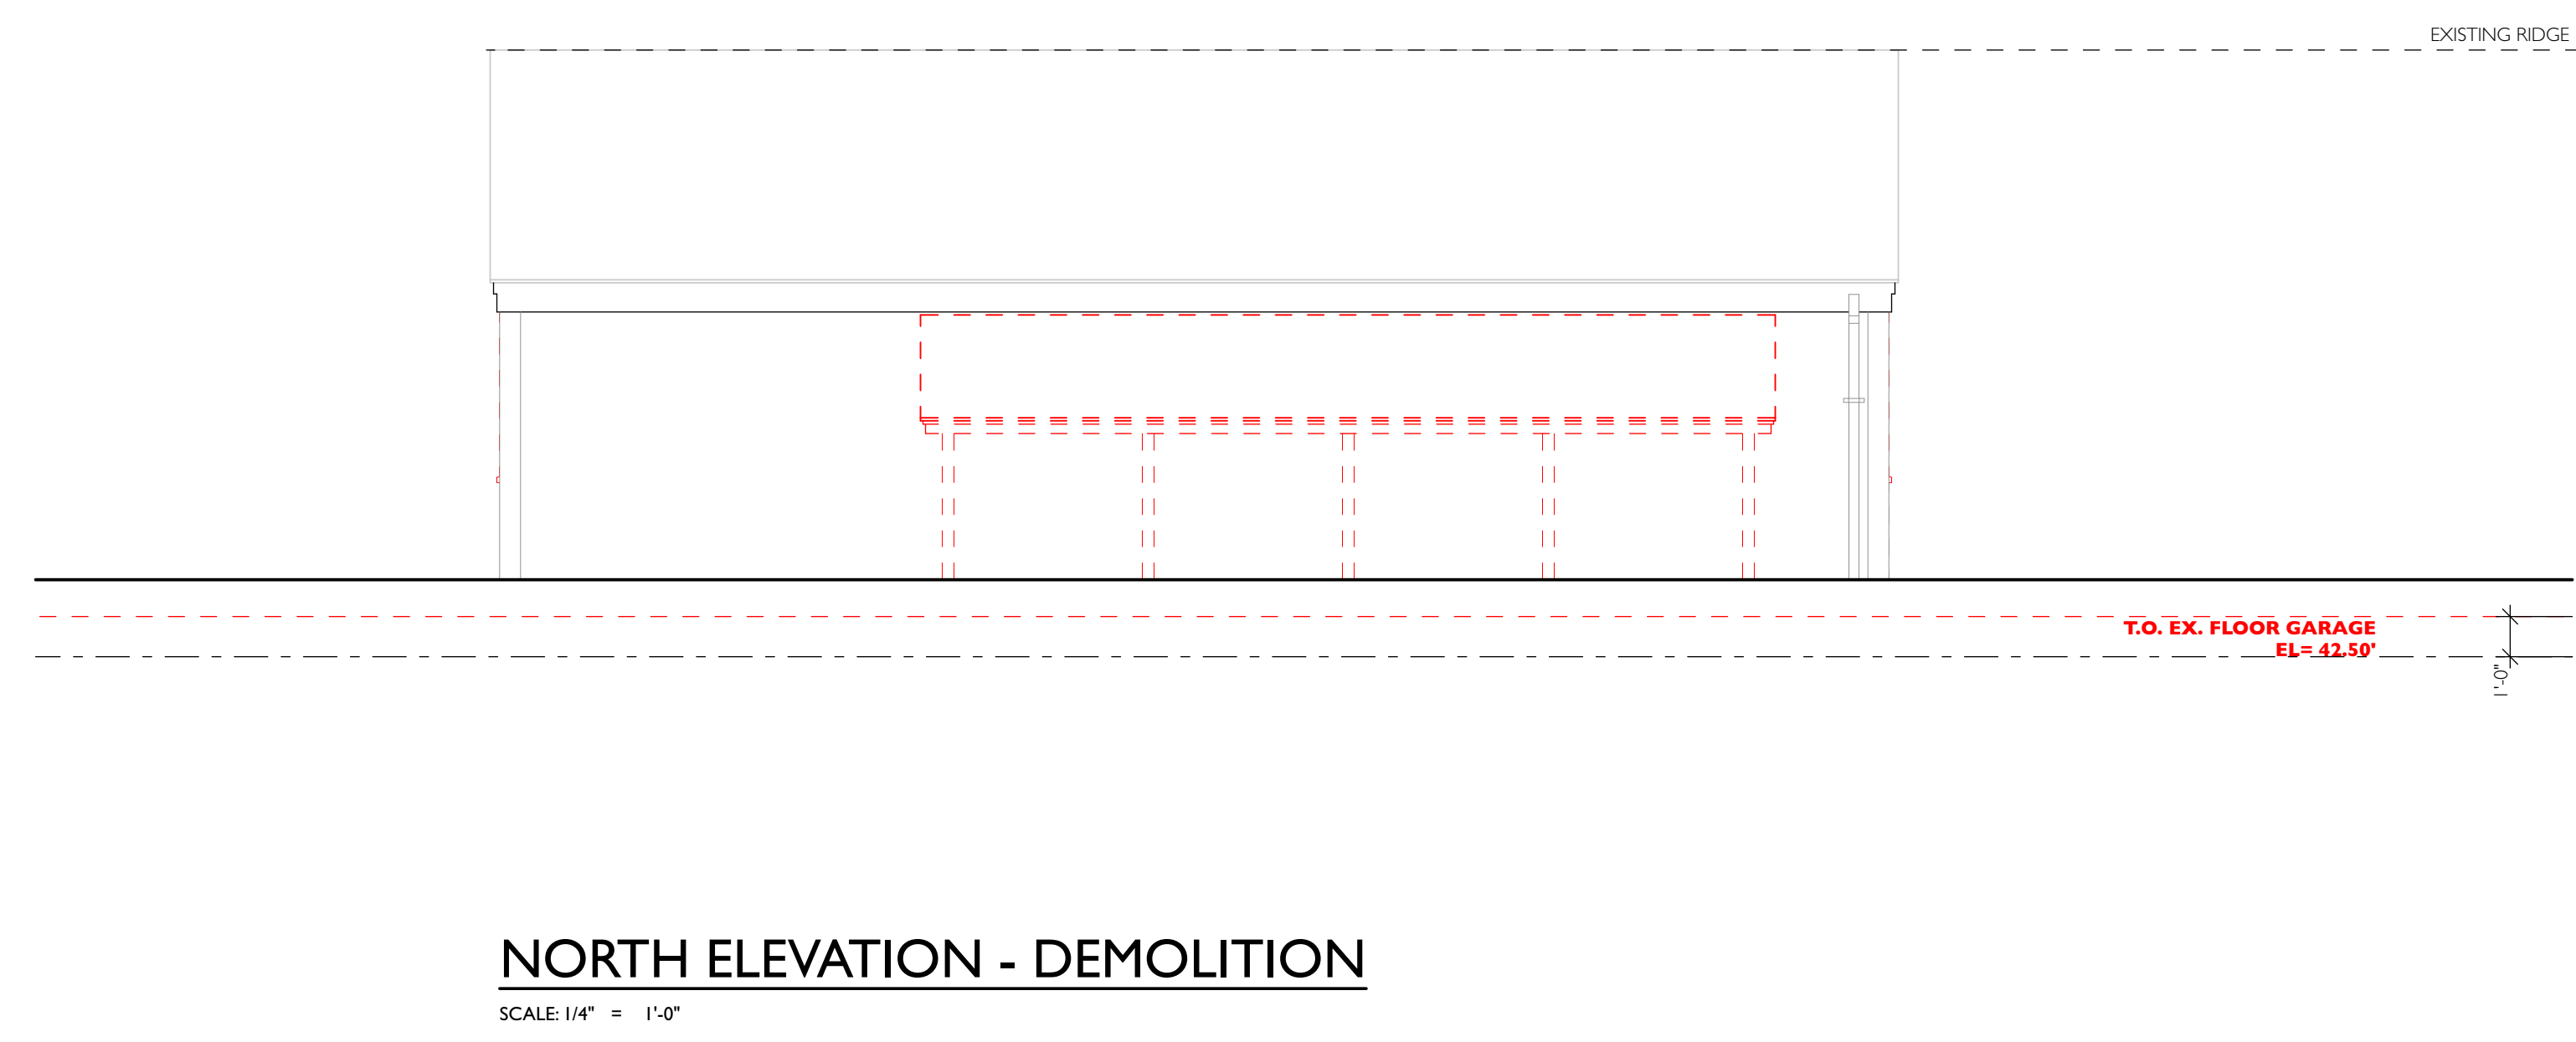

NOT FOR CONSTRUCTION