



PROJECT # 1724
 SCALE: 1/4" = 1'-0"
 ISSUE: PERMIT
 DRAWN BY: ES
 DATE: 07.30.21


LORICK-WILMOT RESIDENCE

192 WALDRONS BOTTOM RD. MAP 37 LOT 37.1
 WEST TISBURY MA, 02575

SHERMAN ASSOCIATES, LLC RESIDENTIAL DESIGN / 12 SURVEYORS LANE / P.O. BOX 2801 / VINEYARD HAVEN, MA 02588 / 508-693-8311 / SHERMANASSOCIATES.COM

POOL & POOL DECK PLAN


A 101

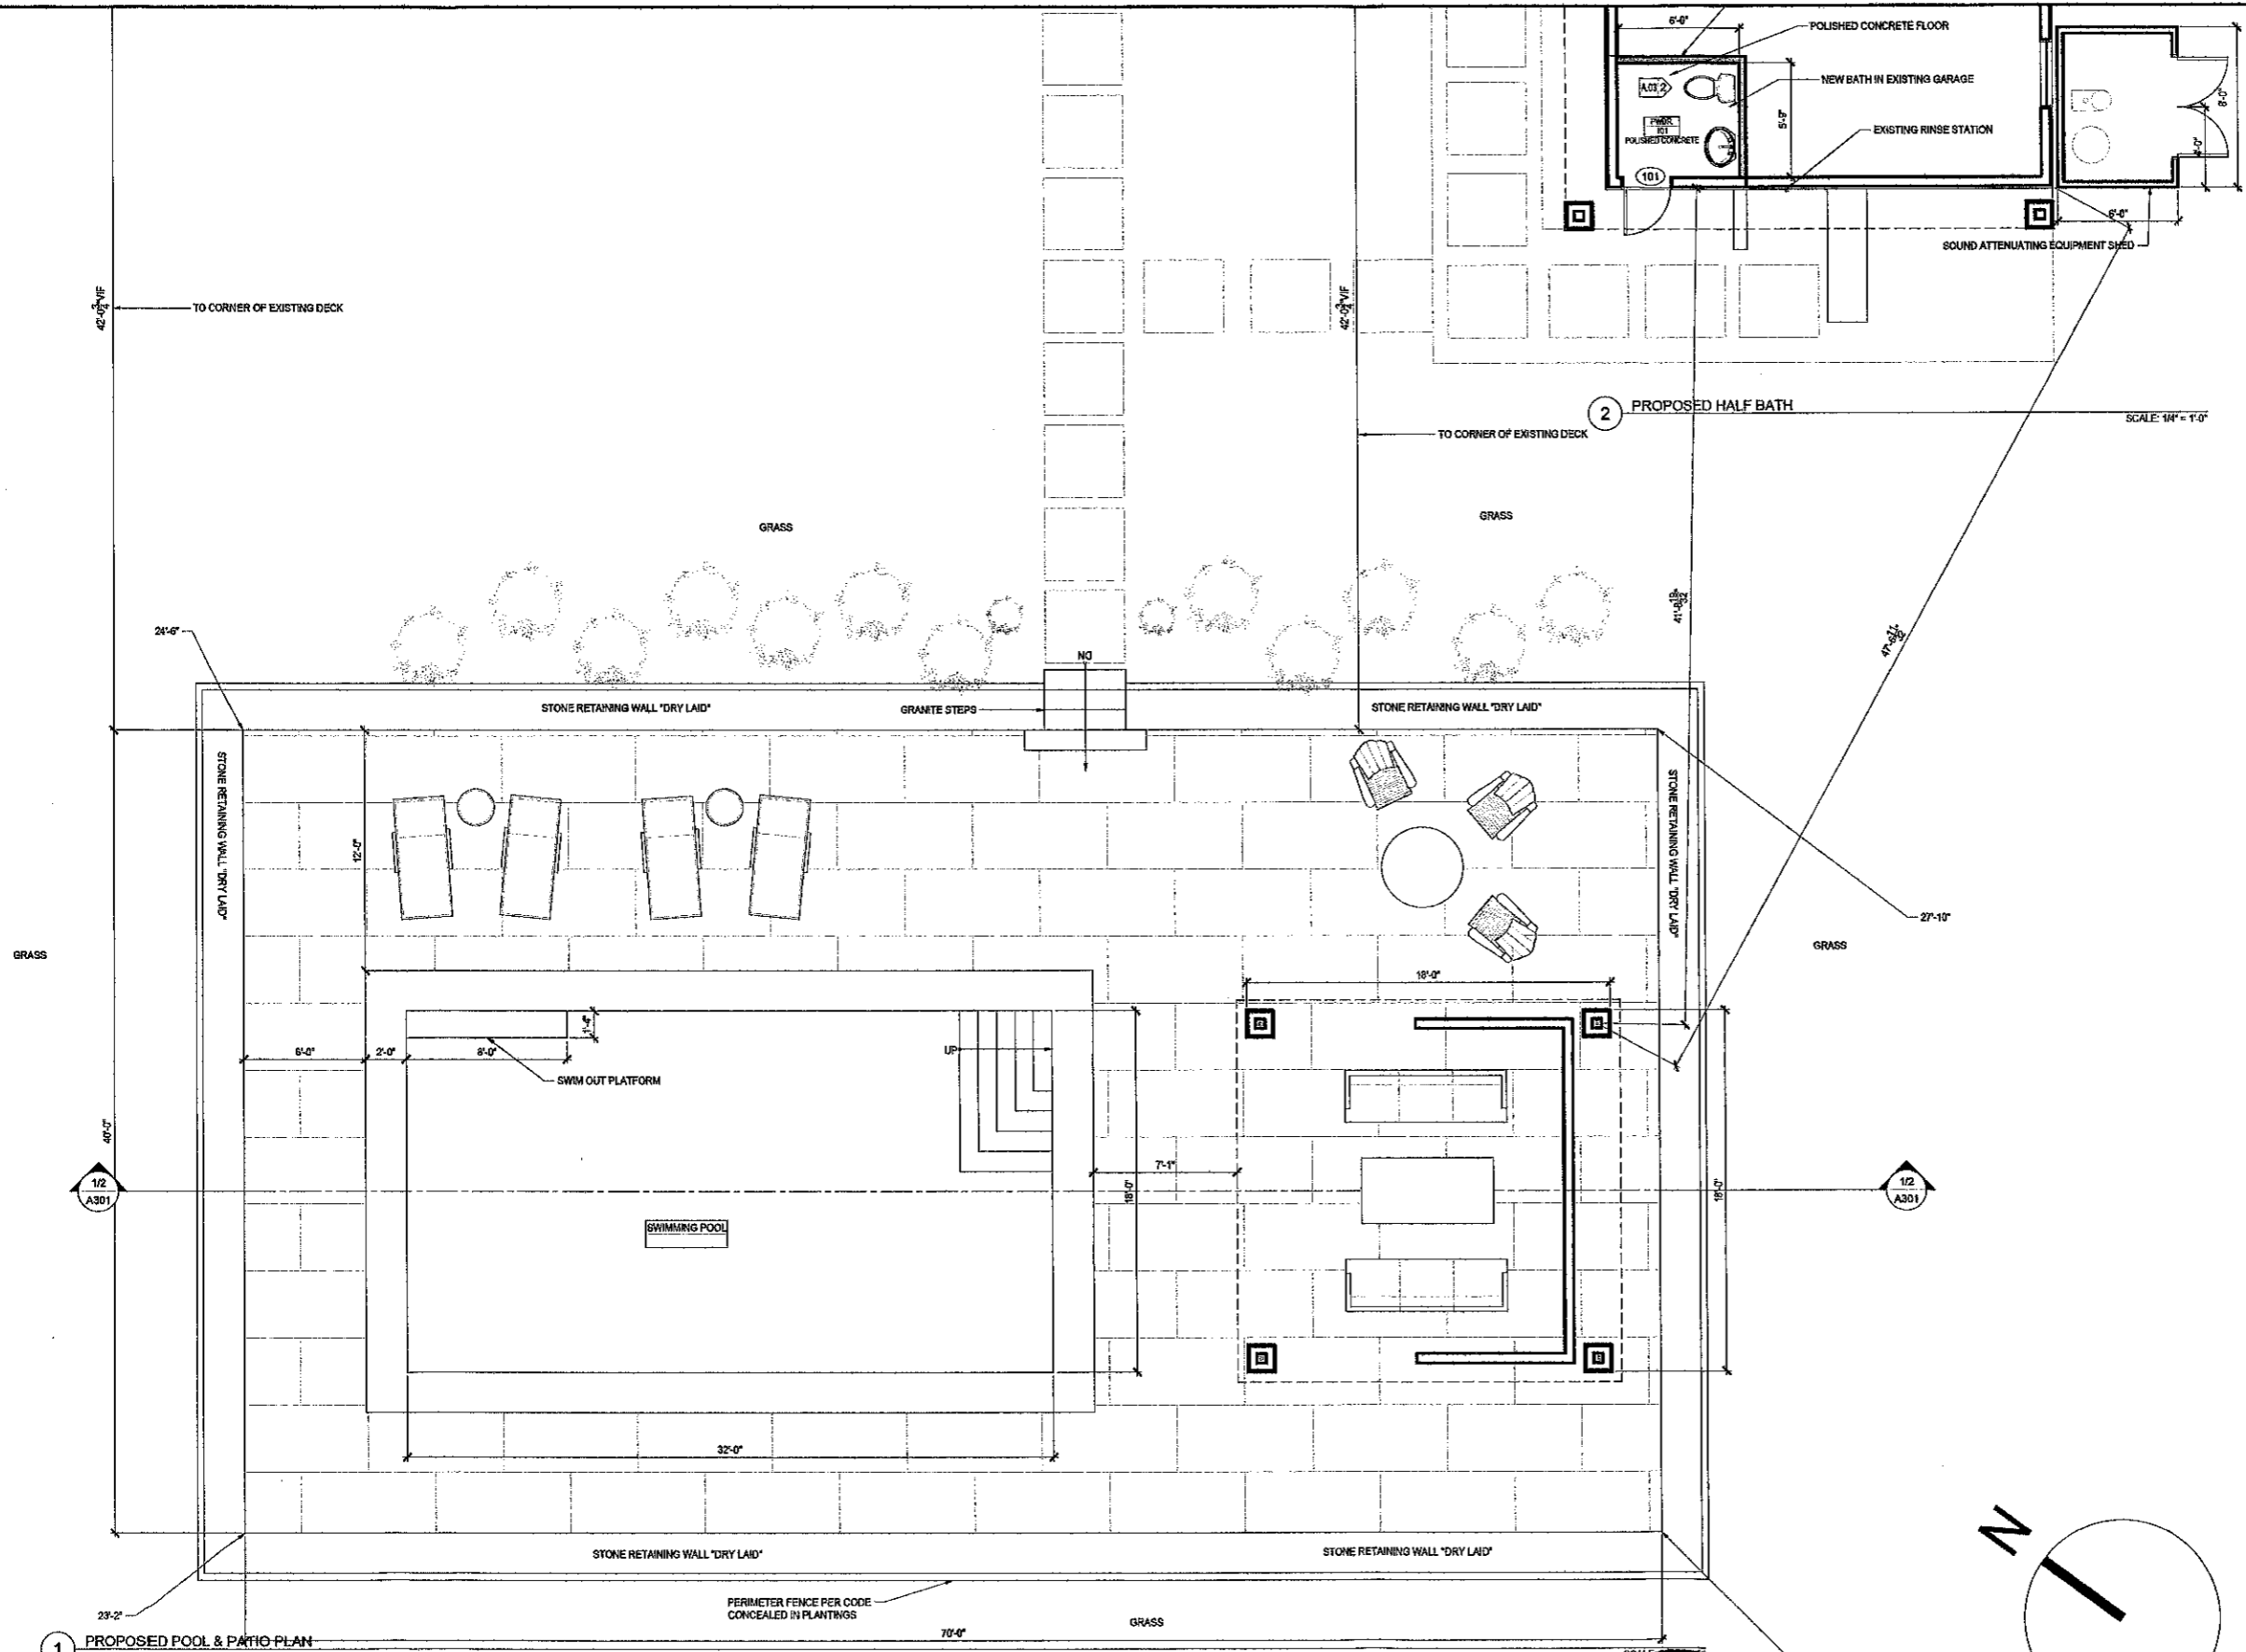


1 PROPOSED POOL & PATIO PLAN

EXTERIOR DOOR SCHEDULE										
SYM	ROOM	MFG	UNIT #	DOOR SIZE	TYPE/ SWING	EXTERIOR FINISH	INTERIOR FINISH	HARDWARE	MUNTINS/ STICKING	NOTES
101	PWDR	UPSTATE DOOR	GC100	2'-8" X 6'-8"	LEFT HAND	SPANISH CEDAR	SPANISH CEDAR	OIL RUBBED BRONZE	NA	ENTRY DOOR LOCK MASTERED

1/8" = 1'-0"

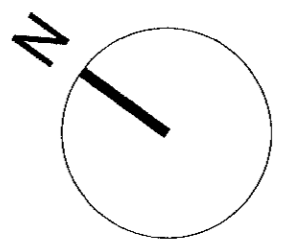


PROJECT #	1724
SCALE:	VAR.
ISSUE:	PERMIT
DRAWN BY:	ES
DATE:	07.30.21

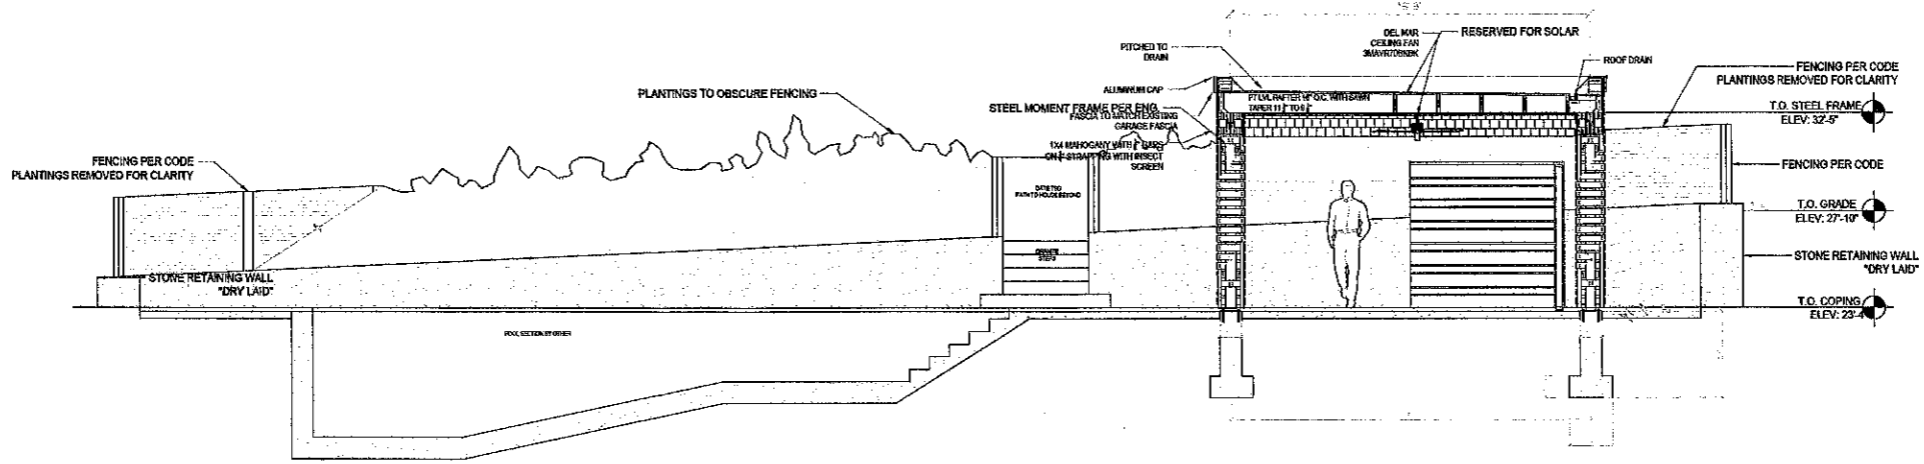

1 PROPOSED POOL AND POOL DECK SECTION

SCALE: 1/4" = 1'-0"

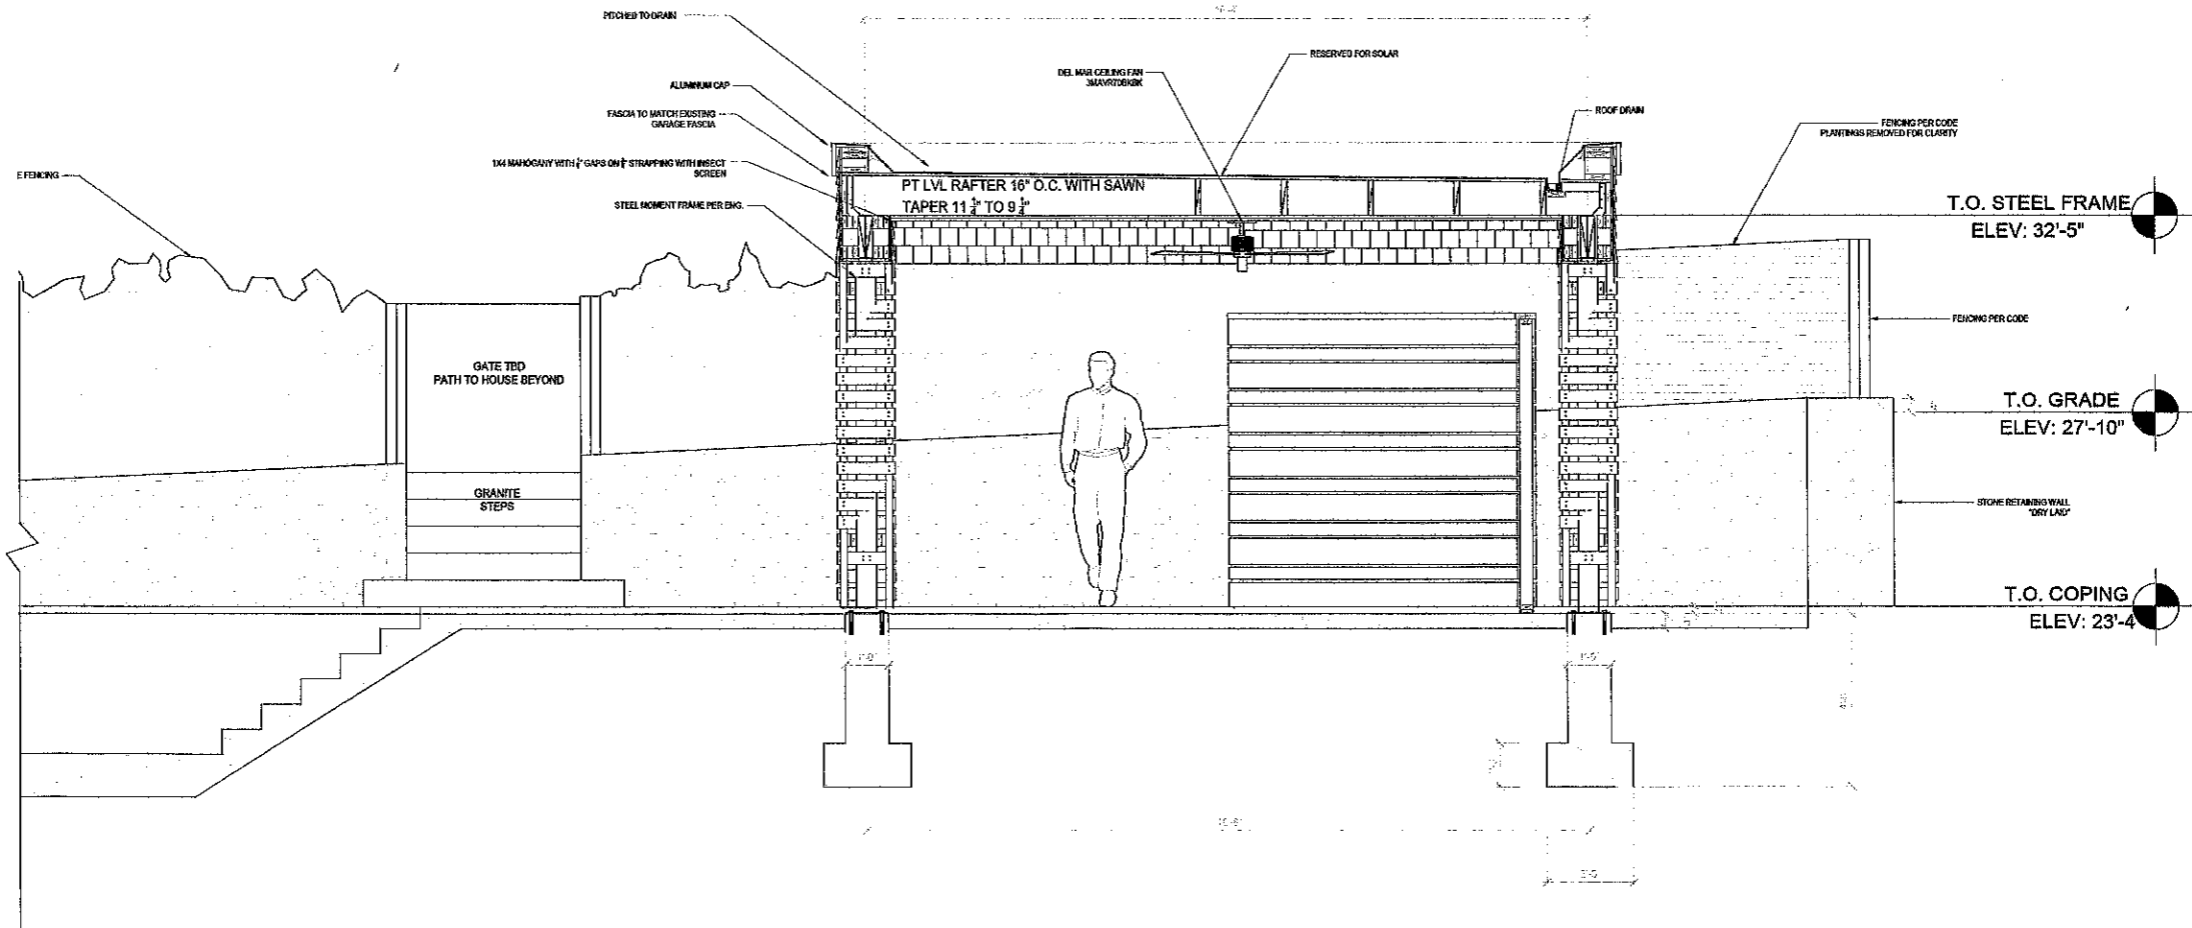

2 PROPOSED POOL AND POOL DECK SECTION

LORICK-WILMOT RESIDENCE
 192 WALDRONS BOTTOM RD., MAP 37 LOT 37.1
 WEST TISBURY MA, 02575

SHERMAN ASSOCIATES, LLC RESIDENTIAL DESIGN / 12 SURVEYORS LANE / P.O. BOX 2601 / VINEYARD HAVEN, MA 02568 / 508-693-8311 / SHERMANASSOCIATES.COM

POOL & POOL DECK SECTION

A. 301

Handwritten signature
 1/8" = 1ft.