



EXISTING DRIVEWAY CONDITION  
VIEW FROM MUSIC STREET



EXISTING STUDIO & GUEST HOUSE  
VIEW FROM DRIVEWAY



EXISTING STUDIO & GUEST HOUSE  
VIEW FROM DRIVEWAY

Martha's Vineyard  
11 Music Street  
West Tisbury, MA 02575  
Boston  
15 Channel Center Street  
#510  
Boston, MA 02210  
508.274.2905  
josh@musicstreetco.com  
musicstreetco.com


**MUSIC STREET  
ARCHITECTS**  
Architecture • Design • Master Planning

**GOTHARD RESIDENCE**  
11 MUSIC STREET, WEST TISBURY, MA

HDC REVIEW

SEPTEMBER 7, 2023

MUSIC STREET

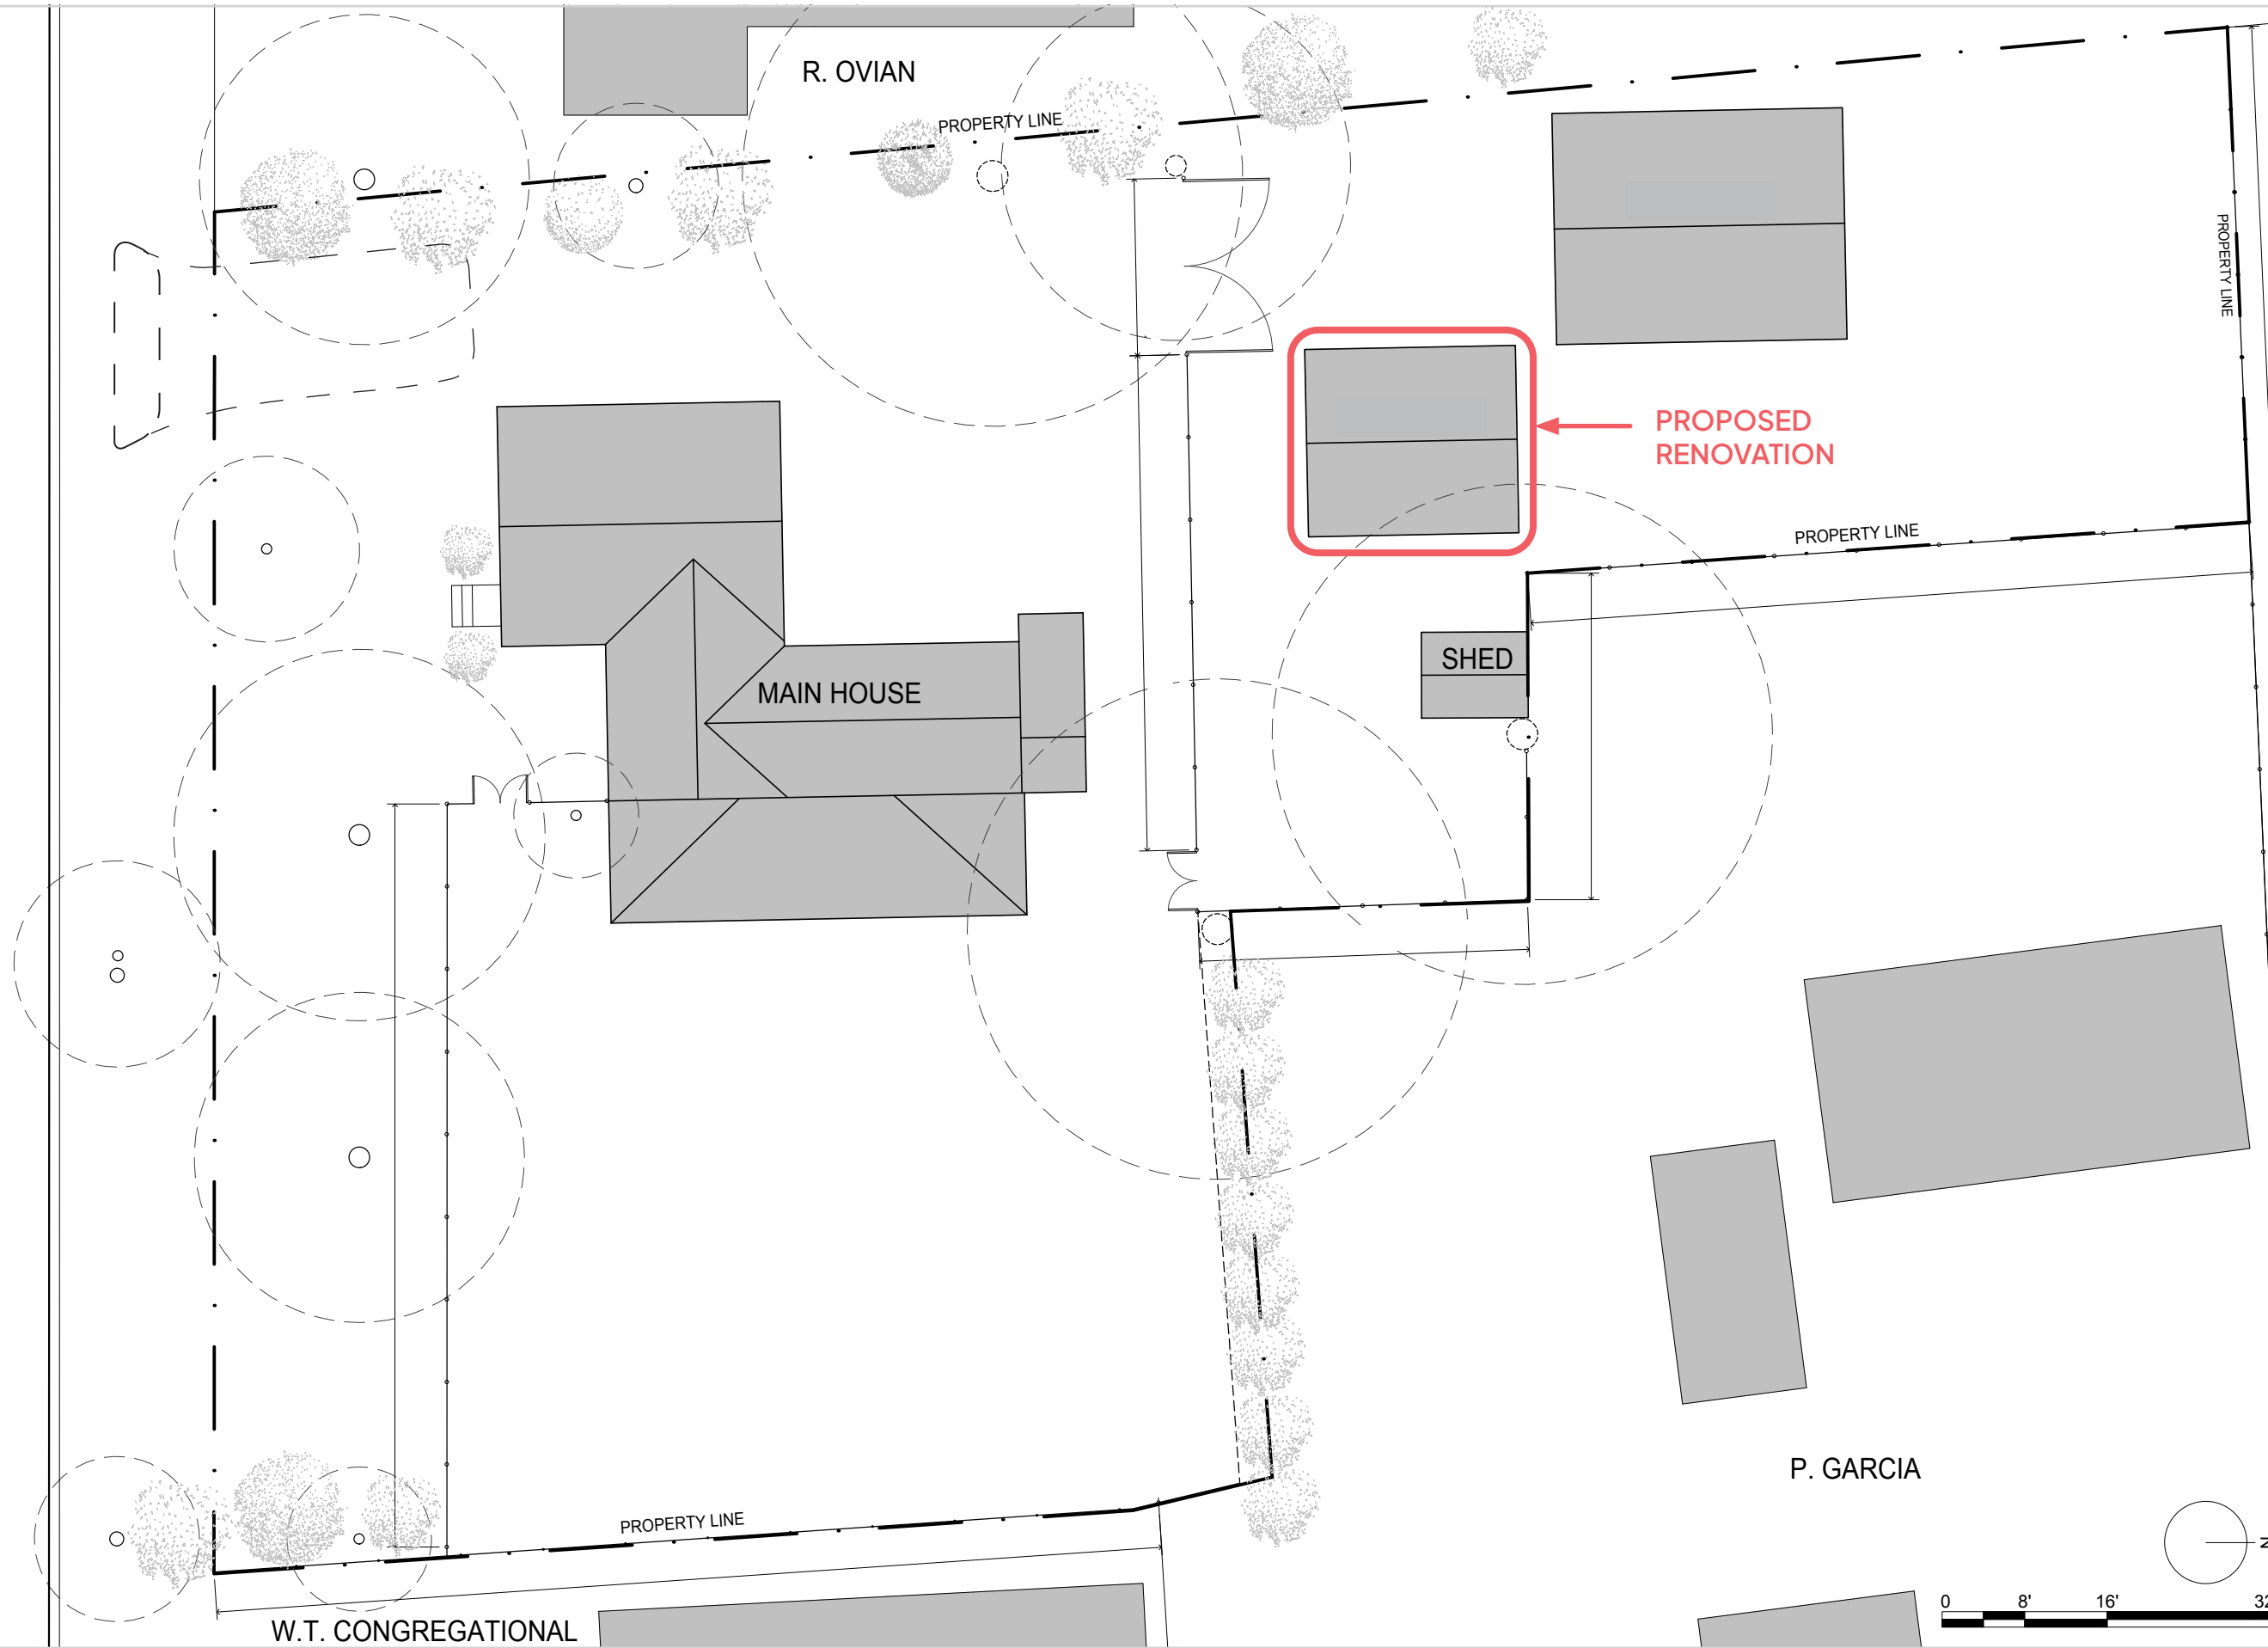

**MUSIC STREET ARCHITECTS**  
 Architecture - Design - Master Planning  
 508.274.2905  
 josh@musicstreetco.com  
 musicstreetco.com

**Martha's Vineyard**  
 11 Music Street  
 West Tisbury, MA 02575  
**Boston**  
 15 Channel Center Street  
 #510  
 Boston, MA 02210


**GOTHARD RESIDENCE**  
 11 MUSIC STREET, WEST TISBURY, MA

SITEPLAN

2

HDC REVIEW

SEPTEMBER 7, 2023

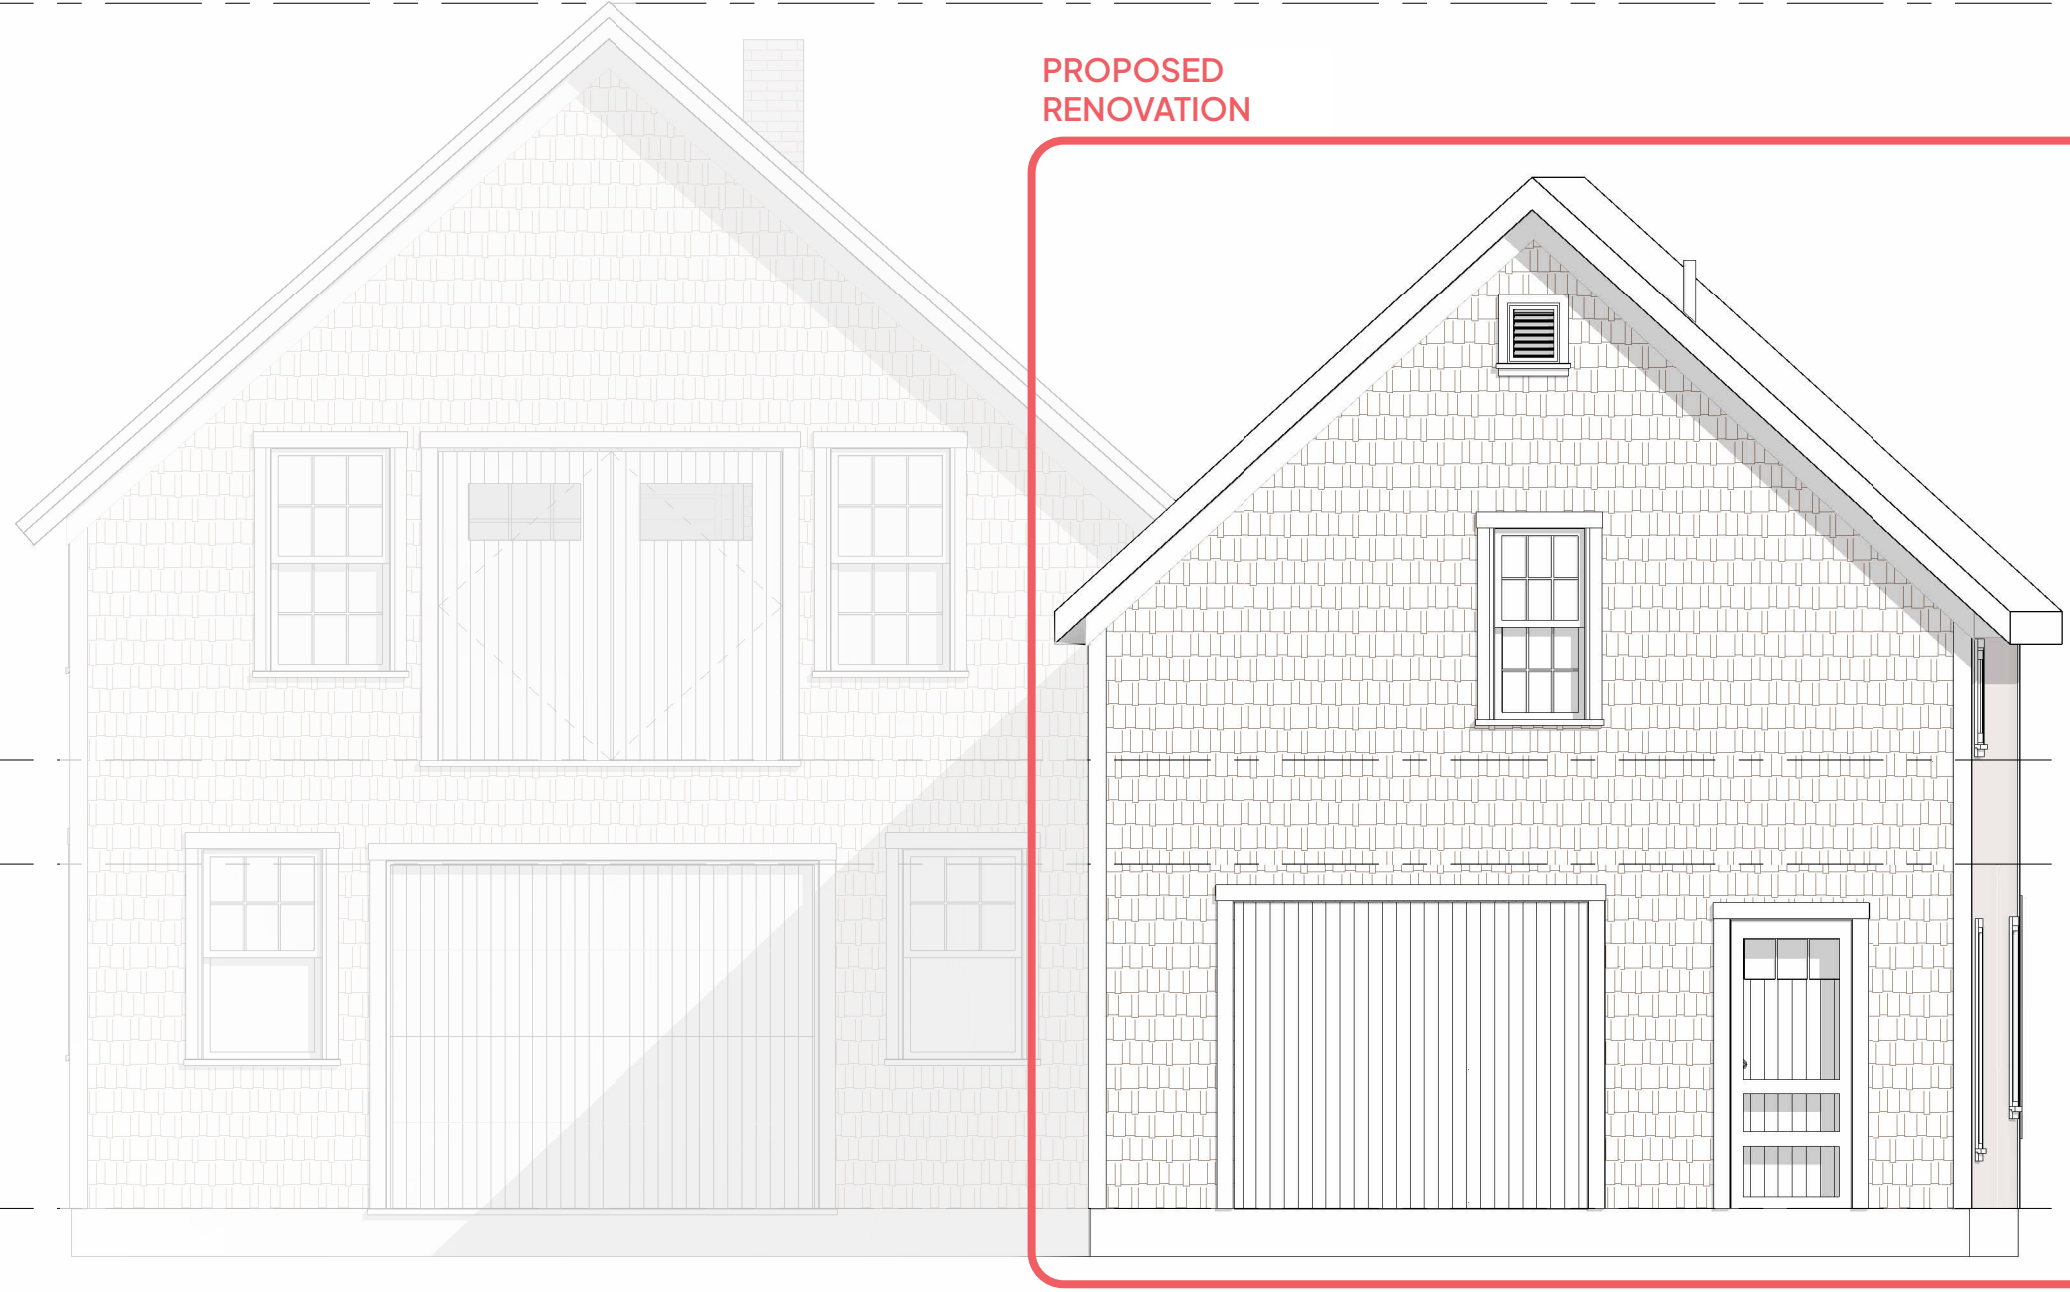

**PROPOSED  
RENOVATION**

① **OVERALL - EXISTING SOUTH**  
1/4" = 1'-0"


EXISTING ELEVATION

**3**


**GOTHARD RESIDENCE**  
11 MUSIC STREET, WEST TISBURY, MA

**MUSIC STREET  
ARCHITECTS**  
Architecture - Design - Master Planning  
508.274.2905  
josh@musicstreetco.com  
musicstreetco.com

**Martha's Vineyard**  
11 Music Street  
West Tisbury, MA 02575  
**Boston**  
15 Channel Center Street  
#510  
Boston, MA 02210

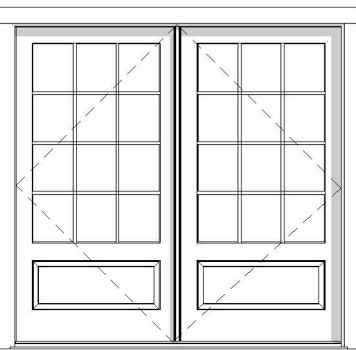

7 INNER DOOR 102  
1/4" = 1'-0"

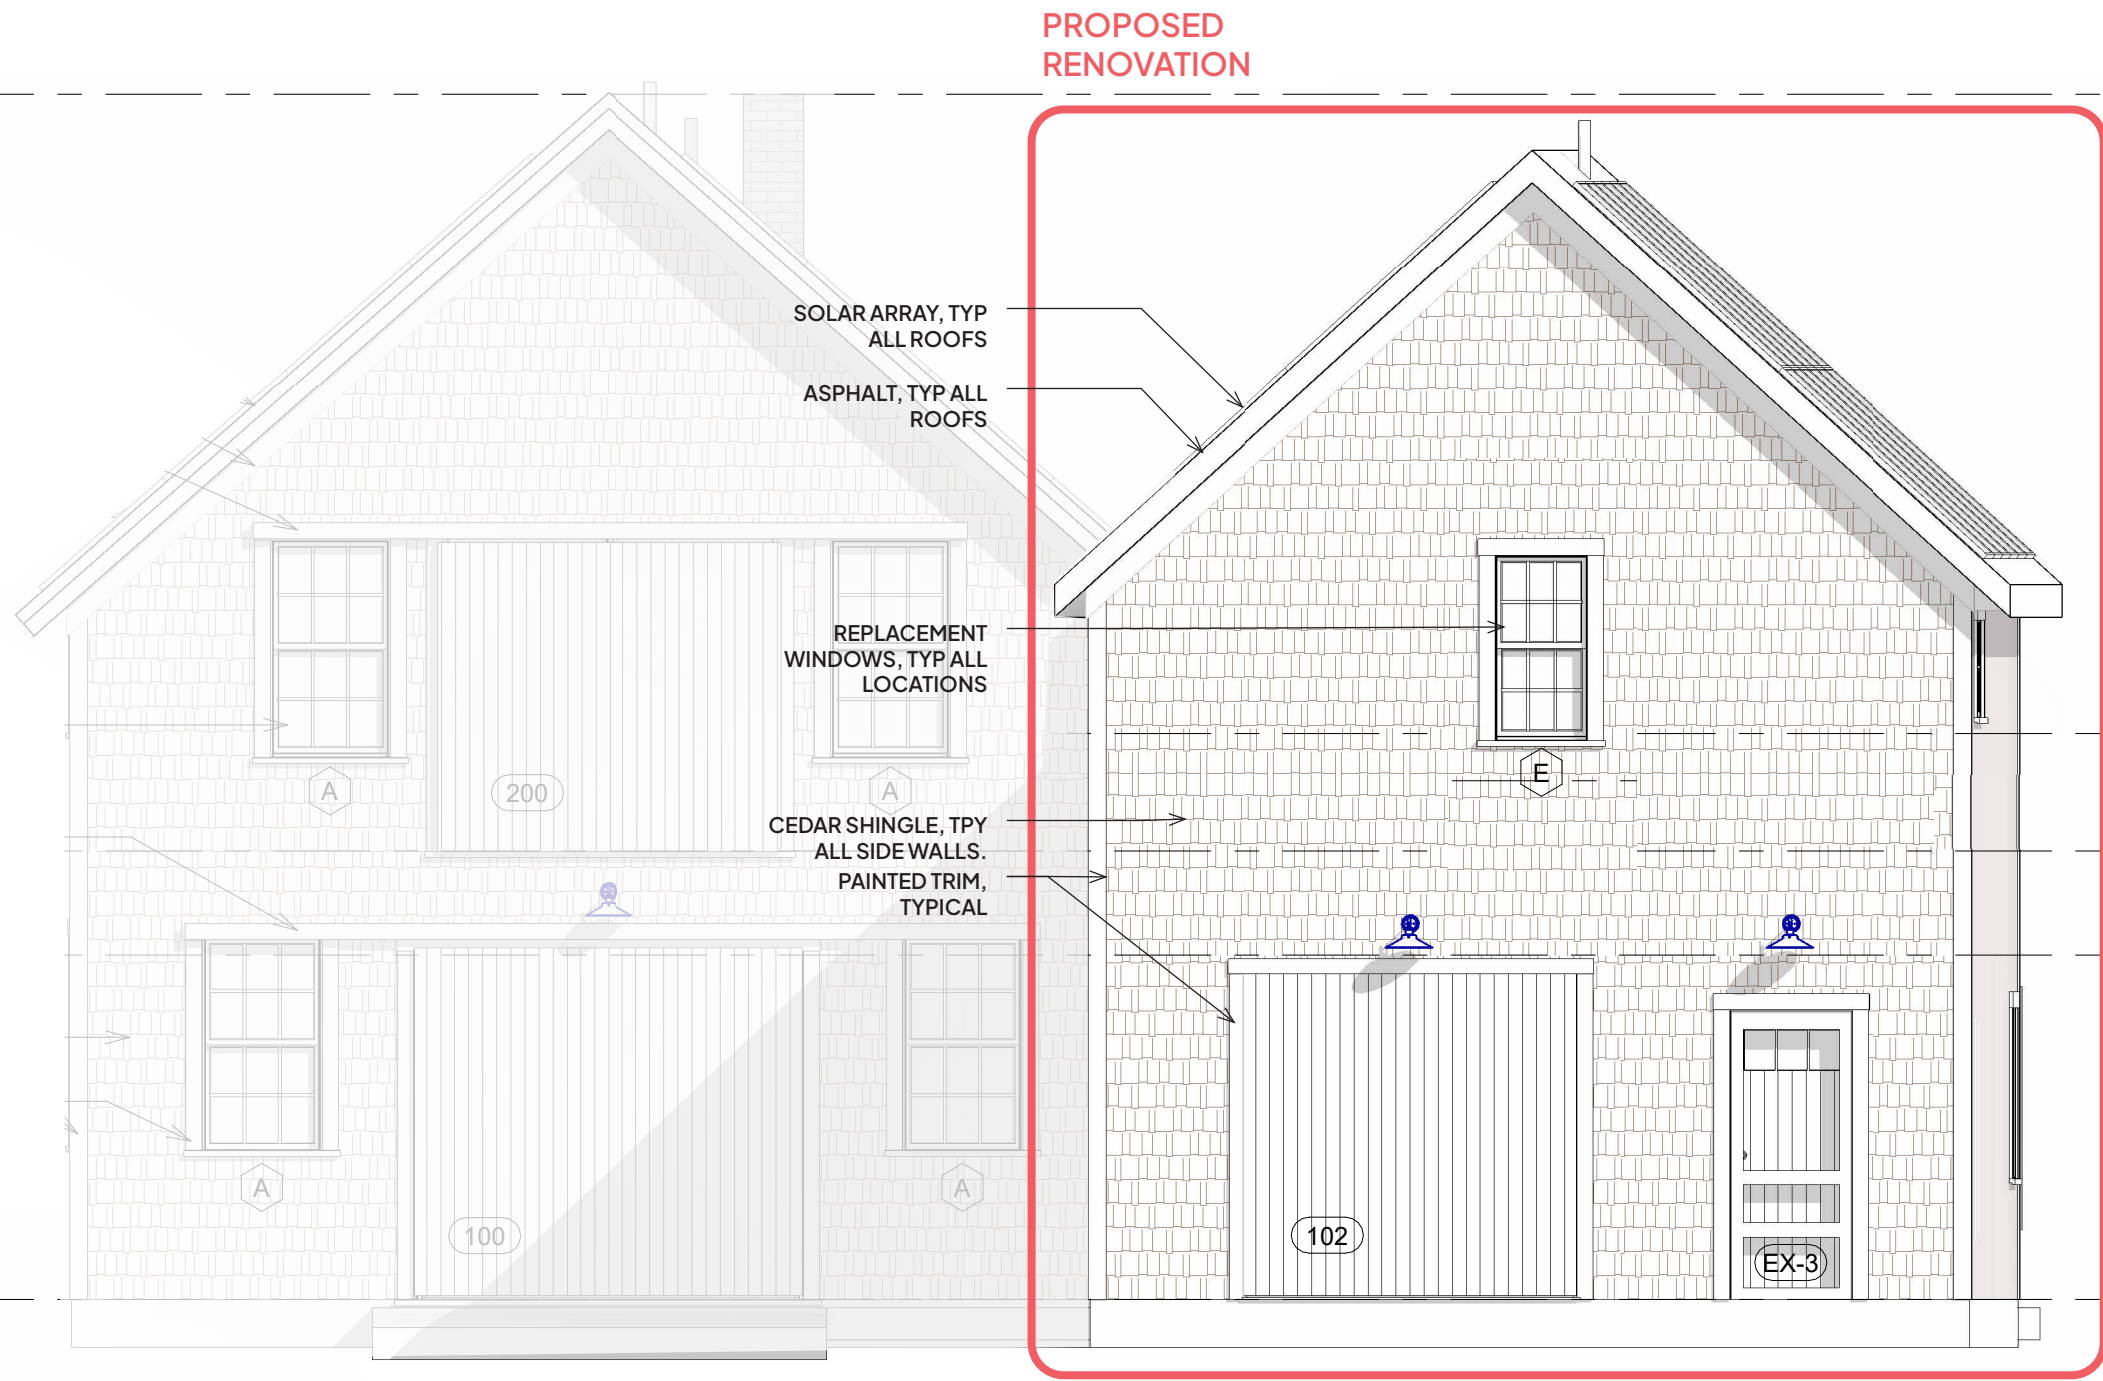

1 OVERALL - PROPOSED SOUTH  
1/4" = 1'-0"

PROPOSED  
RENOVATION

Martha's Vineyard  
11 Music Street  
West Tisbury, MA 02575  
Boston  
15 Channel Center Street  
#510  
Boston, MA 02210  
508.274.2905  
josh@musicstreetco.com  
musicstreetco.com

MUSIC STREET  
ARCHITECTS  
Architecture - Design - Master Planning

GOTHARD RESIDENCE  
11 MUSIC STREET, WEST TISBURY, MA

PROPOSED ELEVATION


4

HDC REVIEW

SEPTEMBER 7, 2023



Solar Array

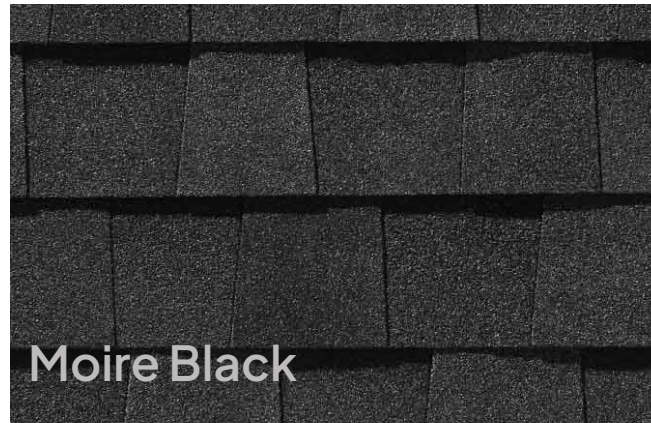

Proposed Roofing Material



Existing Exterior Trim Details to be Replicated



Driveway Material - Granite Apron & Pea Stone



Existing Exterior Siding Materials to be Replicated

Martha's Vineyard  
11 Music Street  
West Tisbury, MA 02575  
Boston  
15 Channel Center Street  
#510  
Boston, MA 02210  
MUSIC STREET ARCHITECTS  
Architecture - Design - Master Planning  
508.274.2905  
josh@musicstreetco.com  
musicstreetco.com

GOTHARD RESIDENCE  
11 MUSIC STREET, WEST TISBURY, MA

MATERIALS

5

## Dominion Gooseneck Light

**Light Source:** Incandescent/GU24

**Shade Size:** 16" Shade


**Shade Finish:** 200-White

**Gooseneck Arm Finish:** Same as Shade

**Shade Accessory:** None

**Mounting Accessory:** None

**Socket Type:** E26

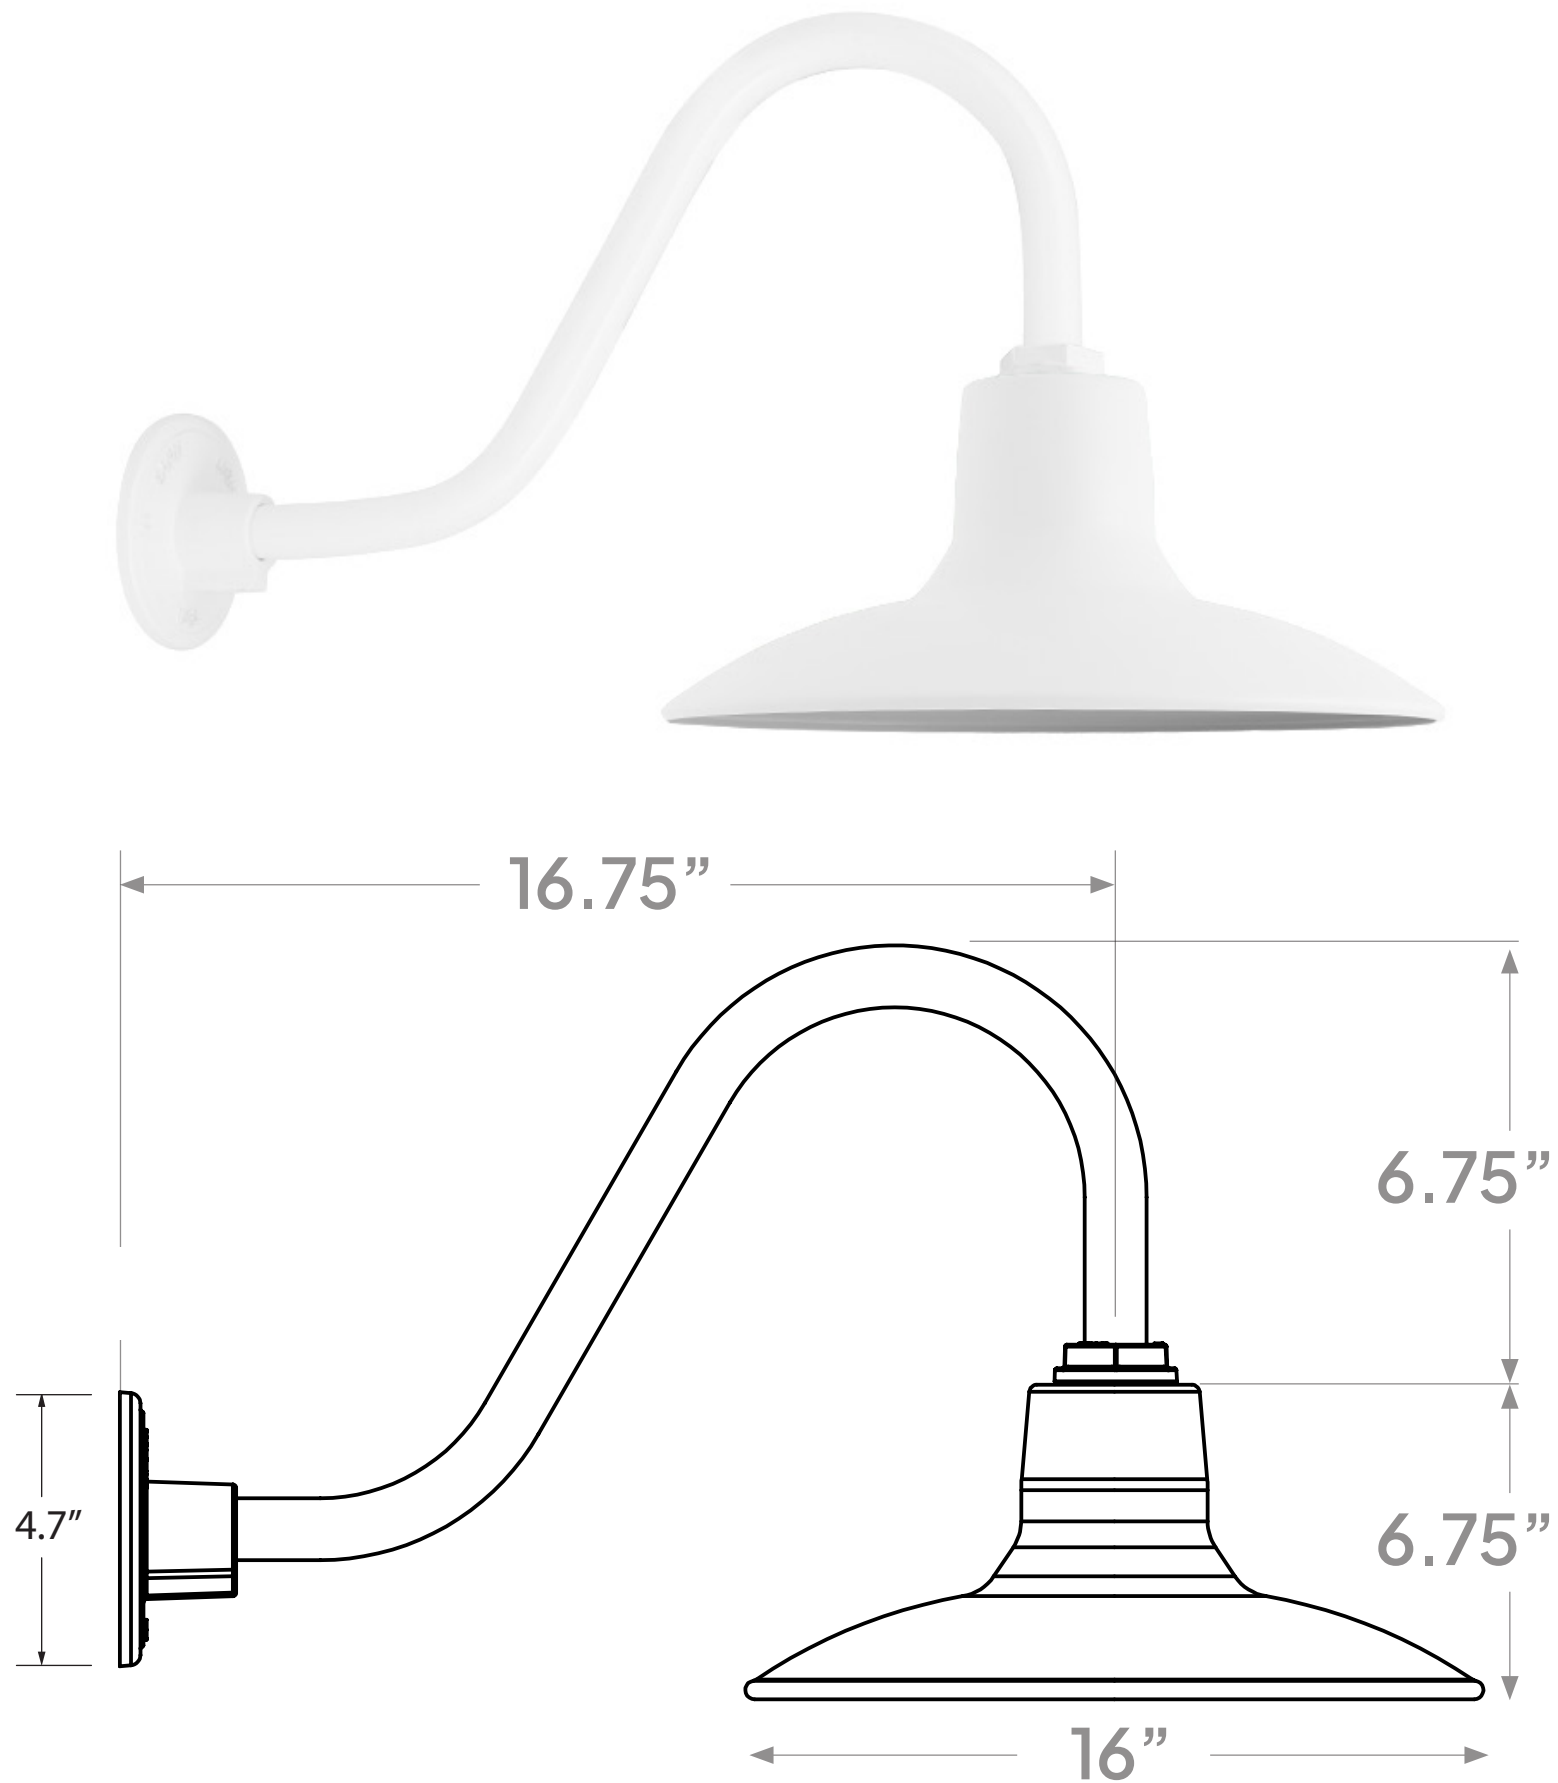

Martha's Vineyard  
11 Music Street  
West Tisbury, MA 02575

**MUSIC STREET  
ARCHITECTS**  
Architecture • Design • Master Planning  
508.274.2905  
josh@musicstreetco.com  
musicstreetco.com

**GOTHARD RESIDENCE**  
11 MUSIC STREET, WEST TISBURY, MA

FIXTURES

6

HDC REVIEW

SEPTEMBER 7, 2023



Paired with SDL bars on the exterior of the glass, a spacer bar is installed between the glass, creating an even closer match to the Authentic Divided Lite look.

### Simulated Divided Lite with Spacer Bar



Double Hung Windows

**MUSIC STREET ARCHITECTS**  
Architecture • Design • Master Planning  
508.274.2905  
josh@musicstreetco.com  
musicstreetco.com

**Martha's Vineyard**  
11 Music Street  
West Tisbury, MA 02575

**Boston**  
15 Channel Center Street  
#510  
Boston, MA 02210

**GOTHARD RESIDENCE**  
11 MUSIC STREET, WEST TISBURY, MA

WINDOW TYPE

7