




**1 PROPOSED NORTH**  
1/4" = 1'-0"

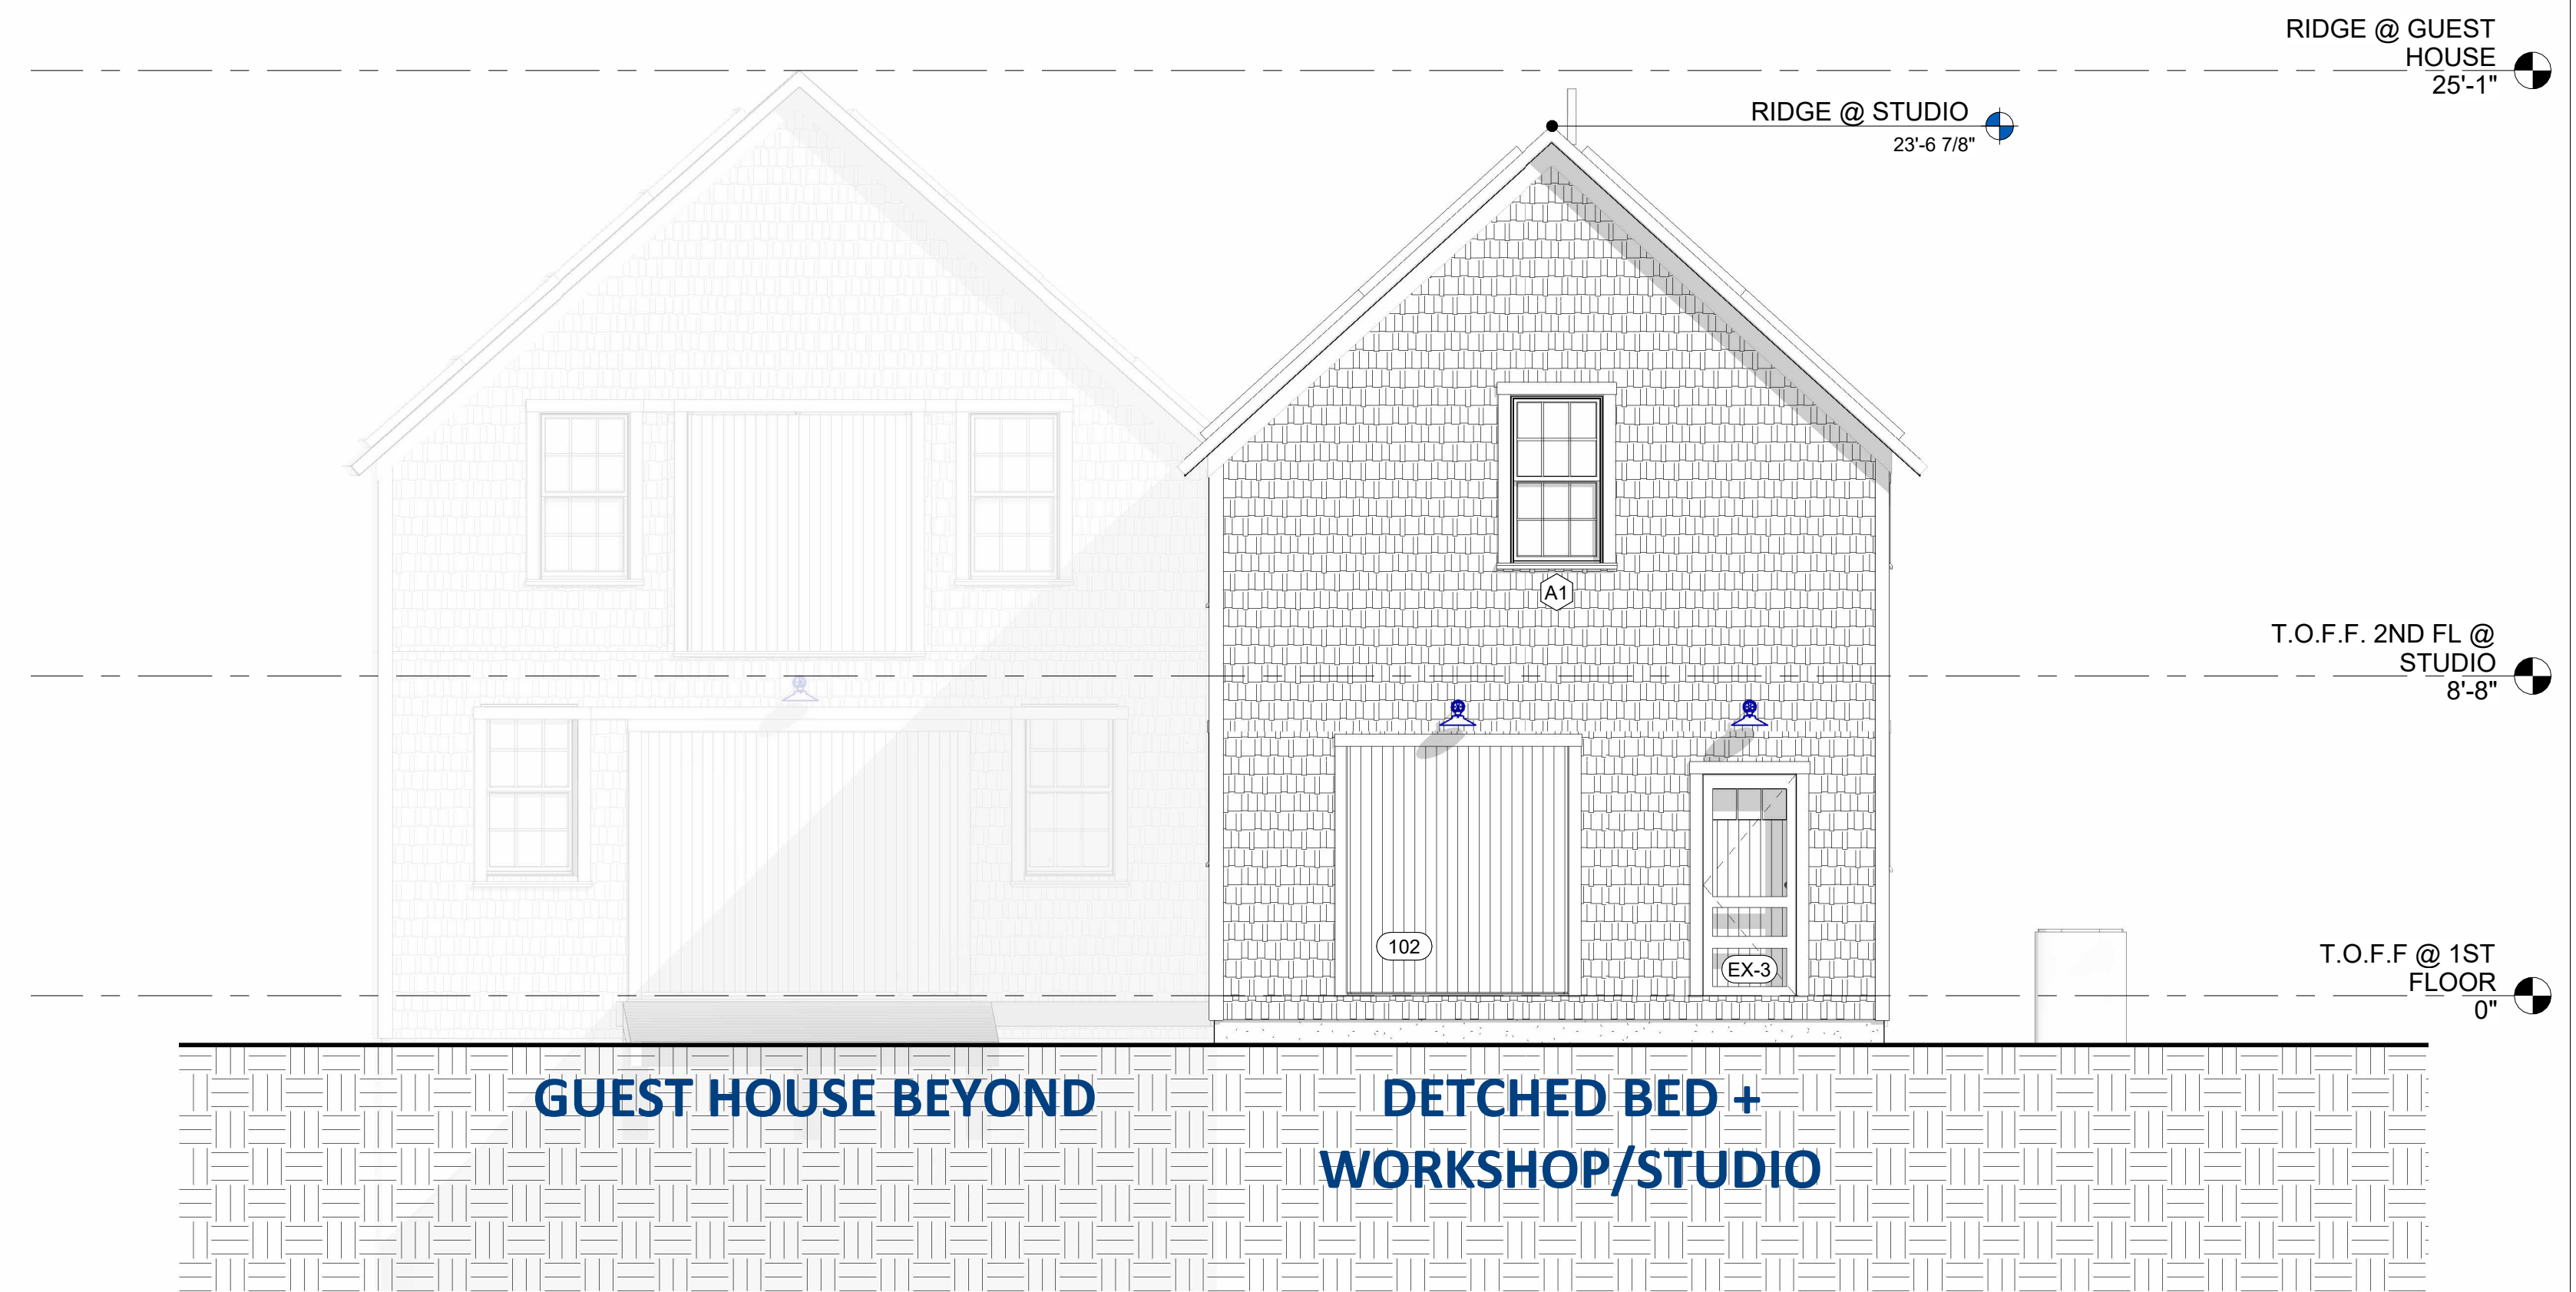

**2 PROPOSED SOUTH**  
1/4" = 1'-0"

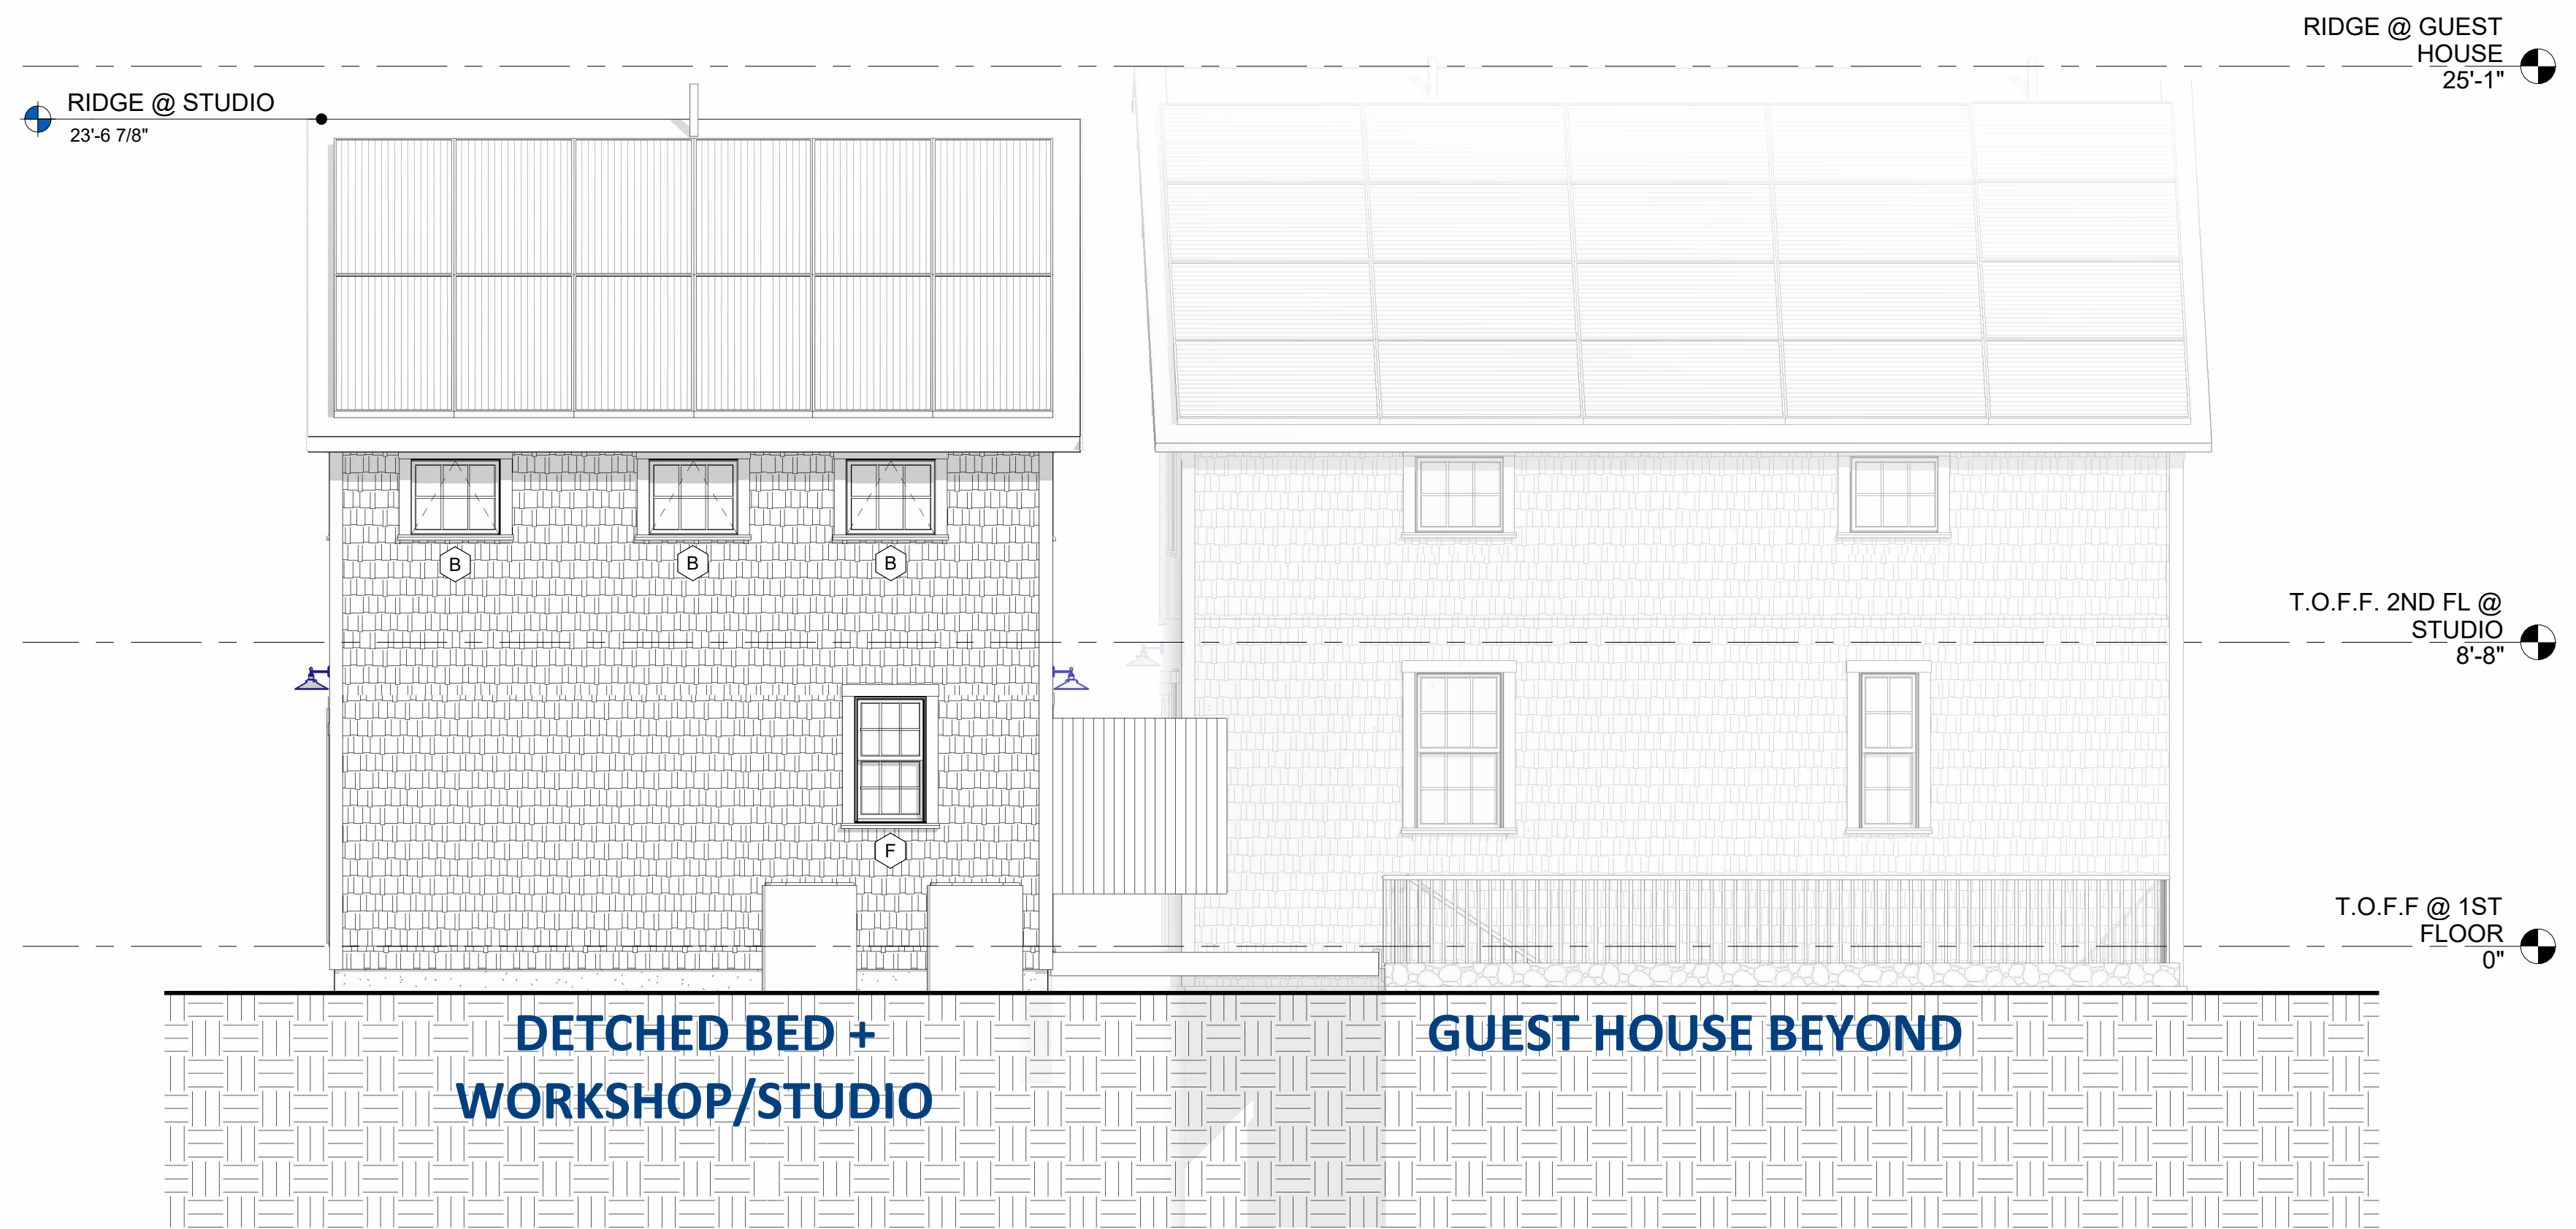

**3 PROPOSED EAST**  
1/4" = 1'-0"

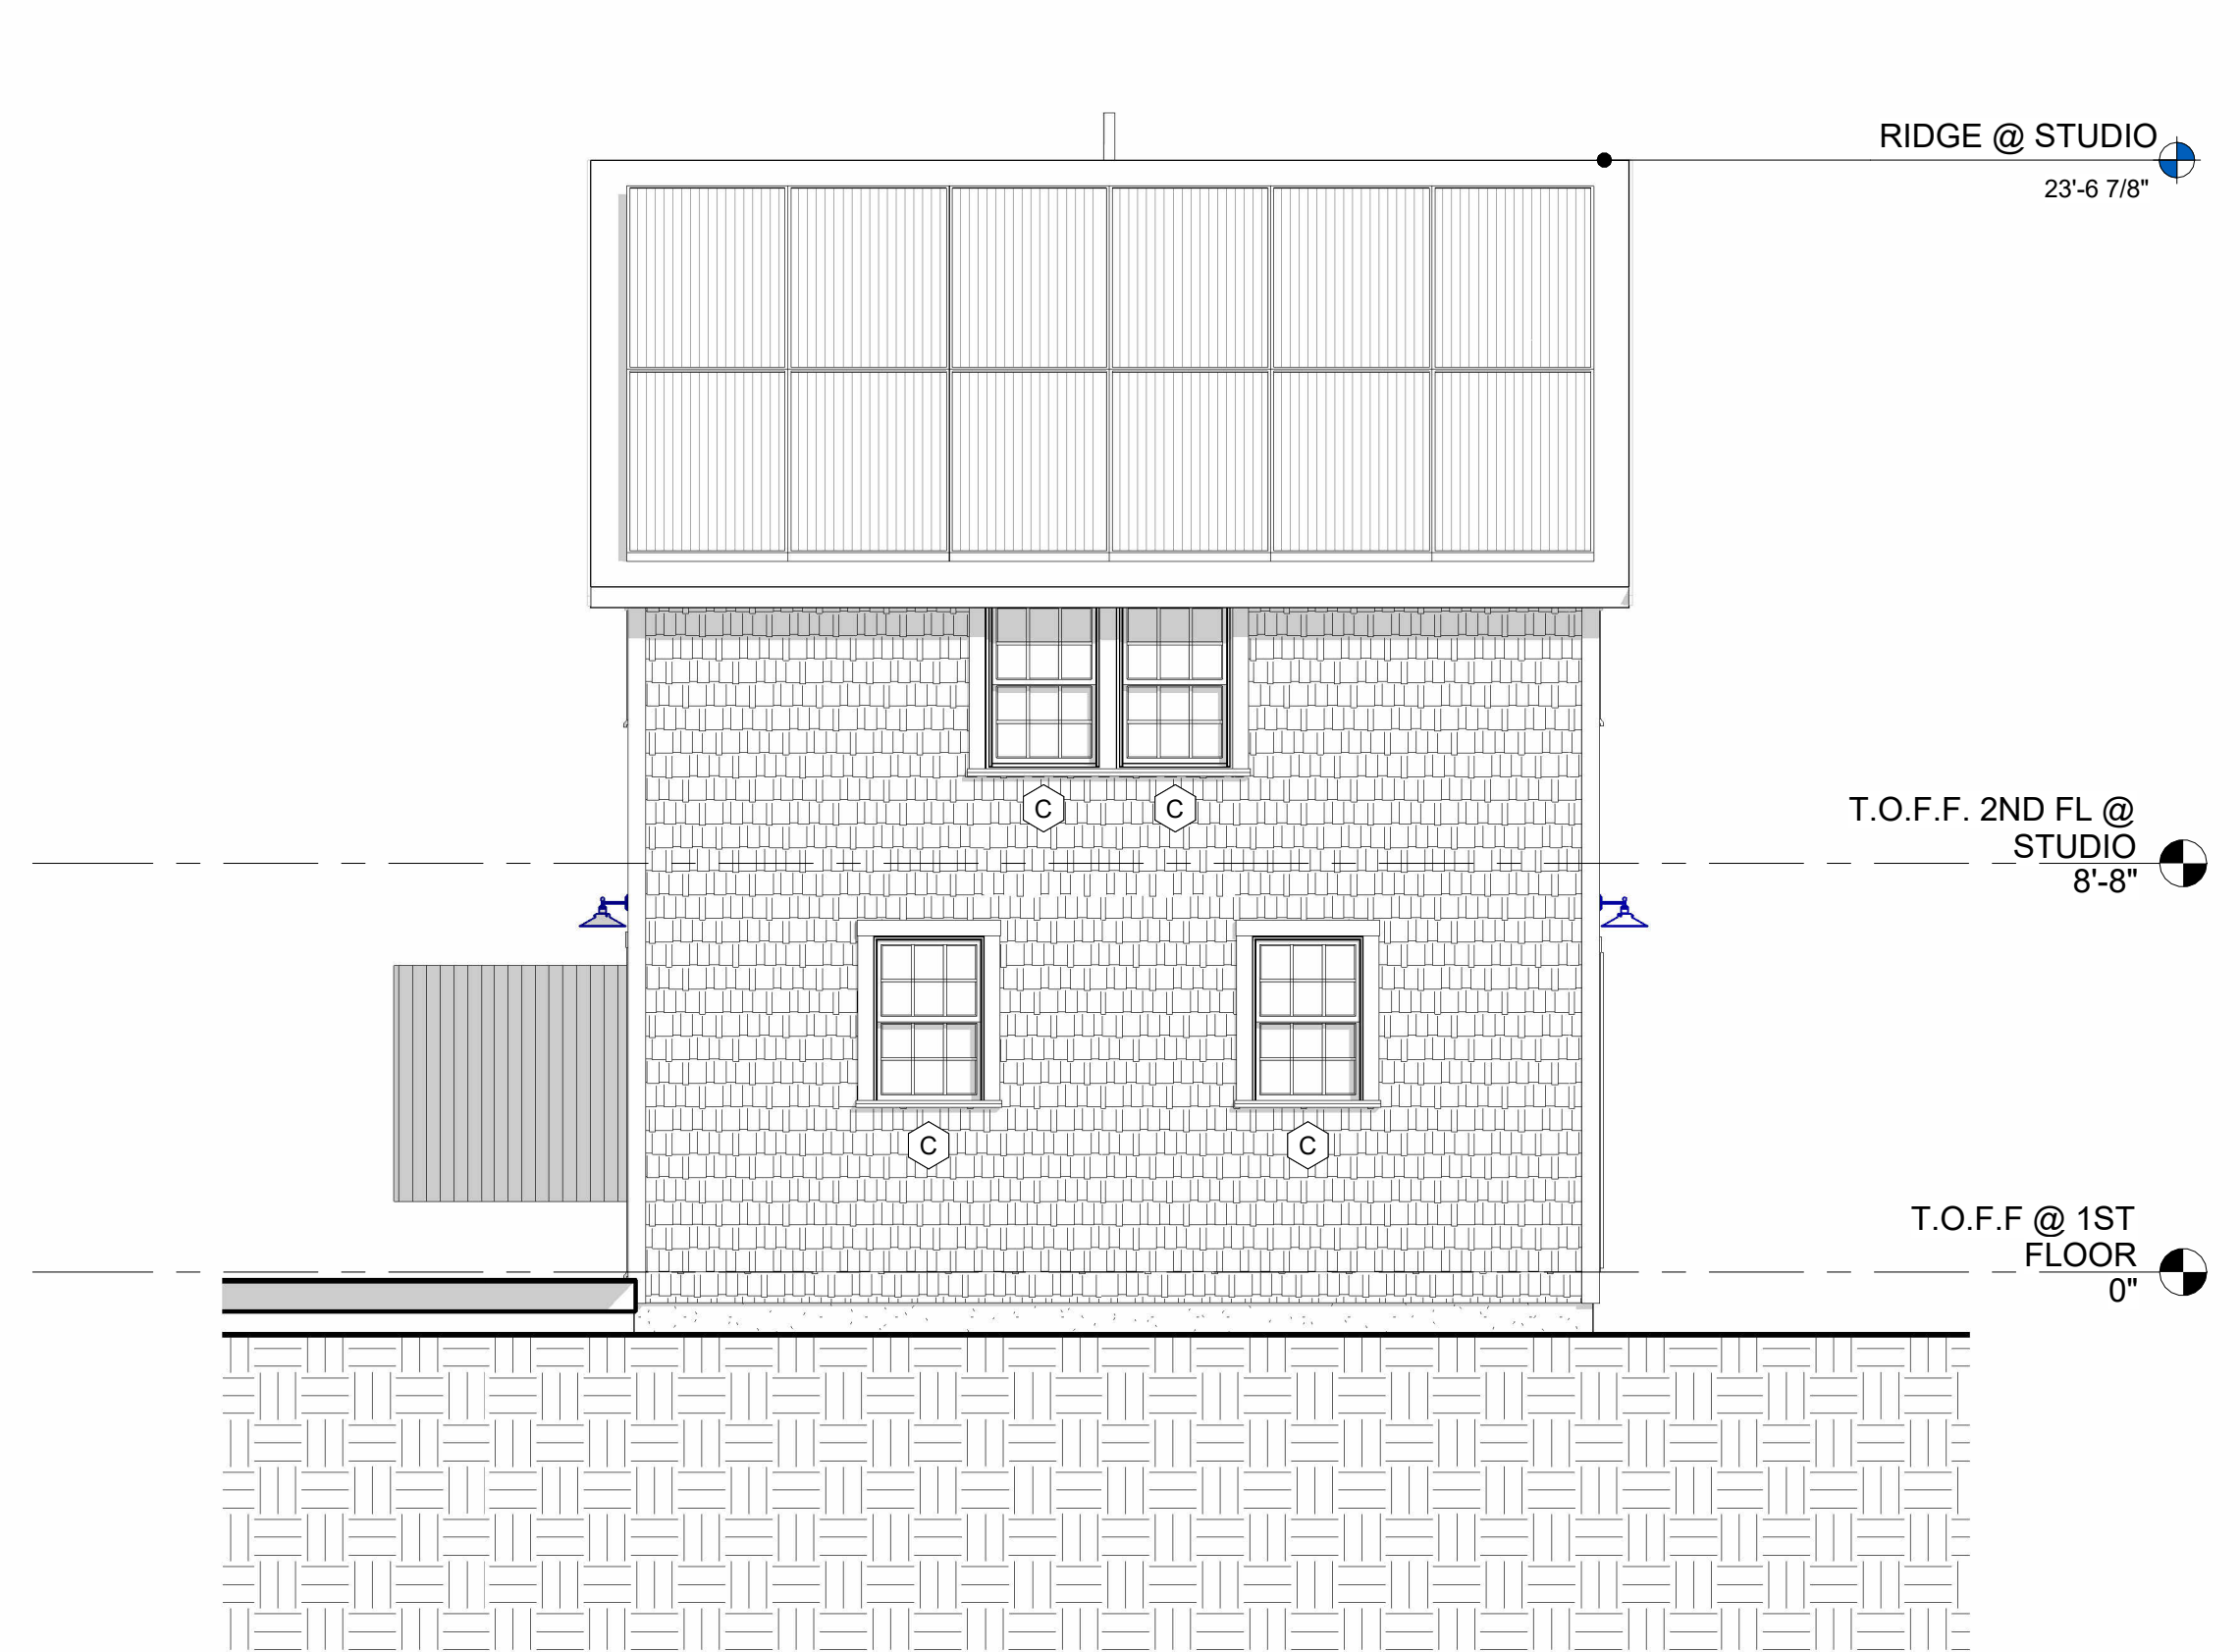

**4 PROPOSED WEST**  
1/4" = 1'-0"

REV	DATE	DESCRIPTION

**MUSIC STREET ARCHITECTS**  
Architecture - Design - Master Planning  
11 MUSIC STREET  
PO BOX 3000, PMB 3109  
WEST TISBURY, MA 02575  
508-274-2905  
MUSICSTREETCO.COM

**GOTHARD RESIDENCE**

ELEVEN MUSIC, LLC.  
11 MUSIC STREET  
WEST TISBURY, MA 02575

11/11/23

**STUDIO+DETACH  
BED ELEVATIONS**

**A200.2**