


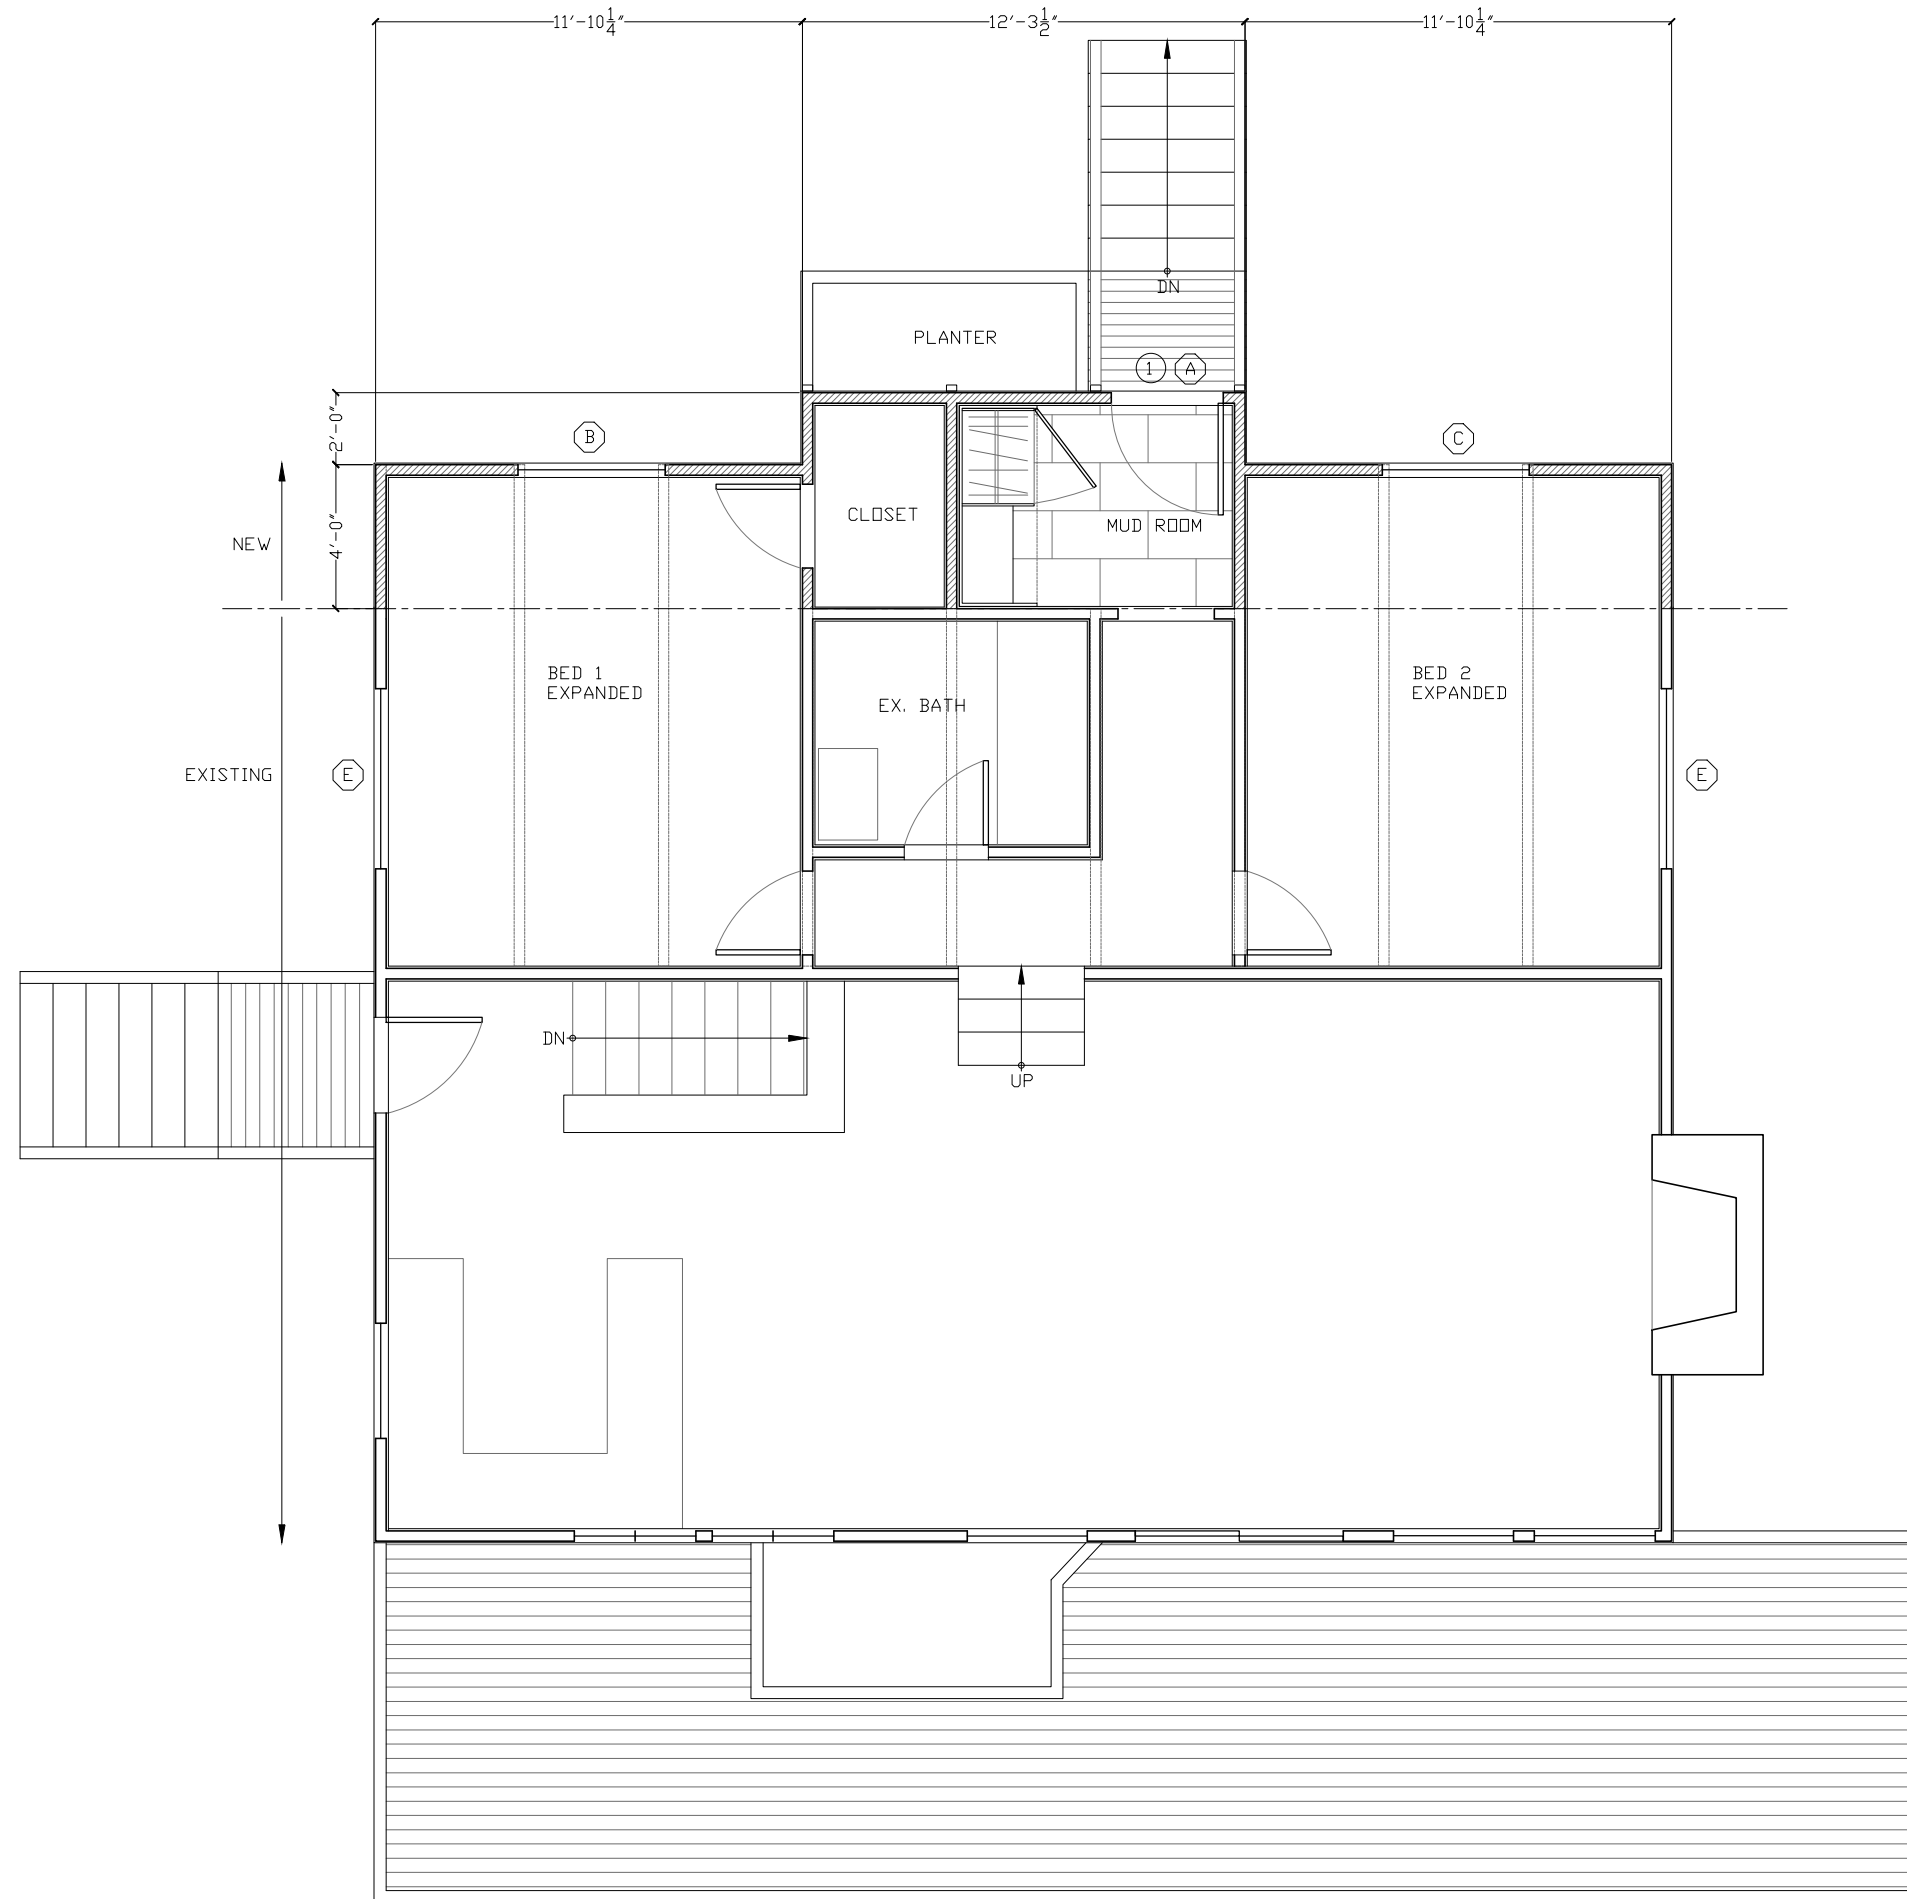
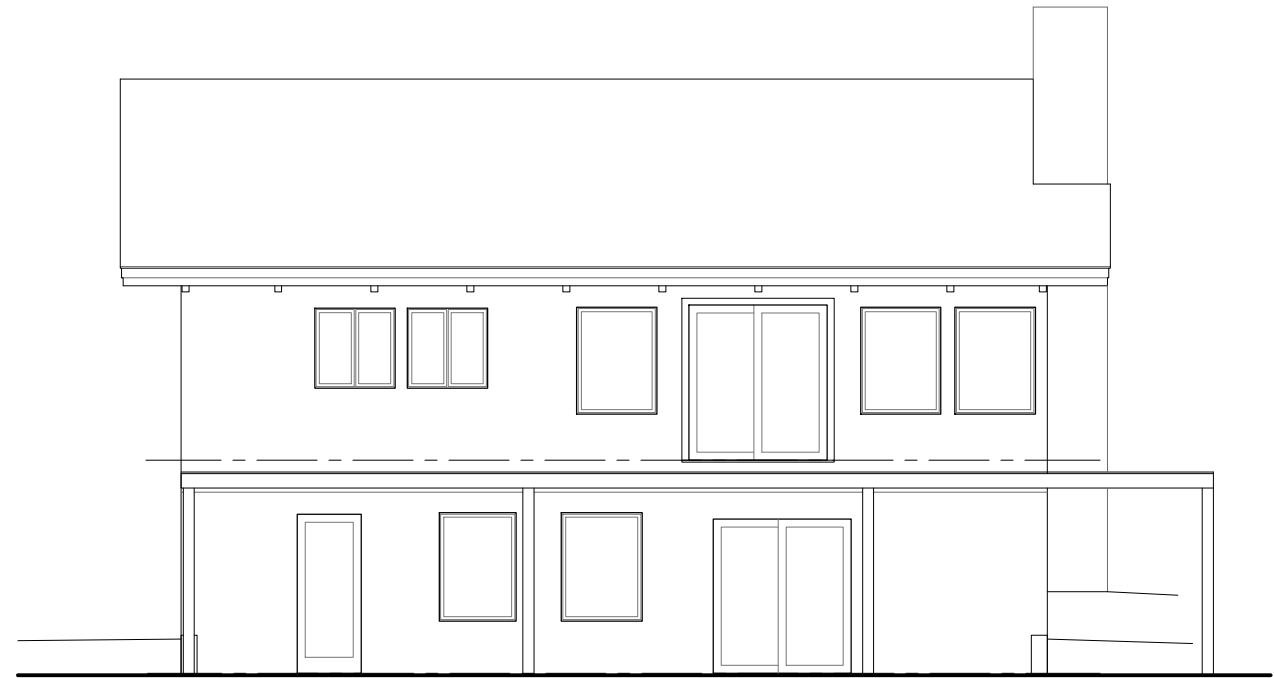
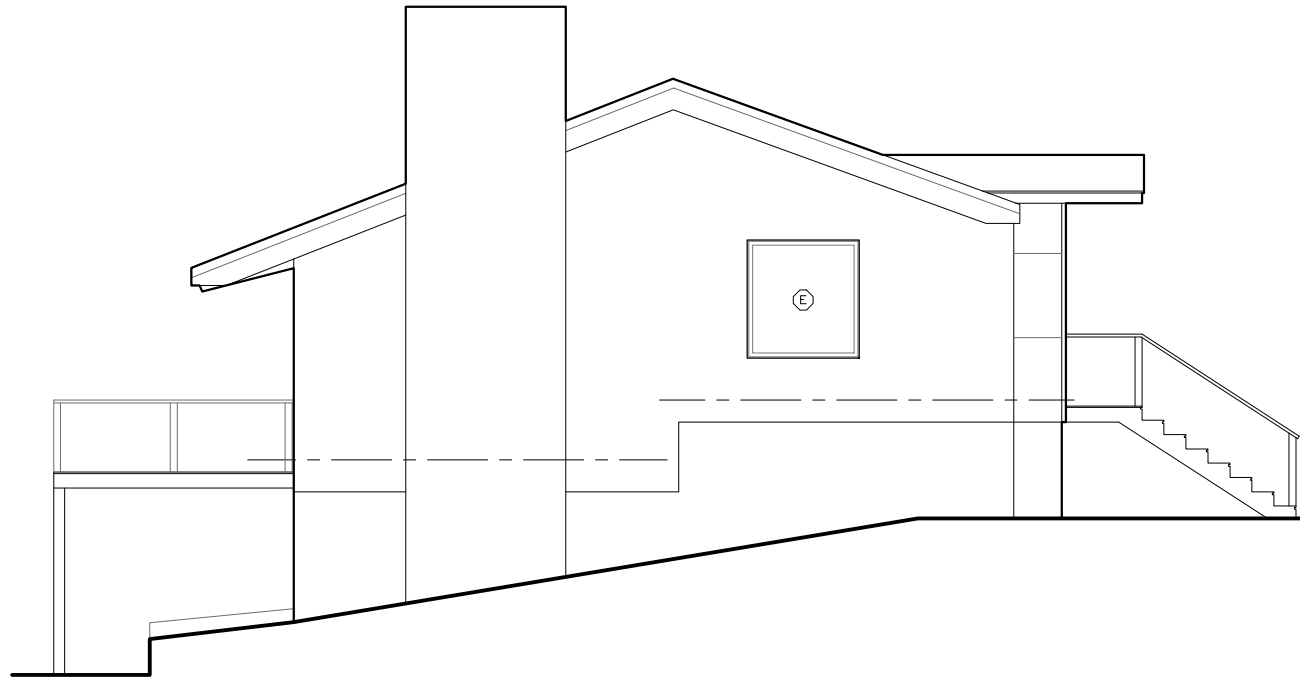


1 FOUNDATION PLAN
SCALE: 3/16" = 1'-0"

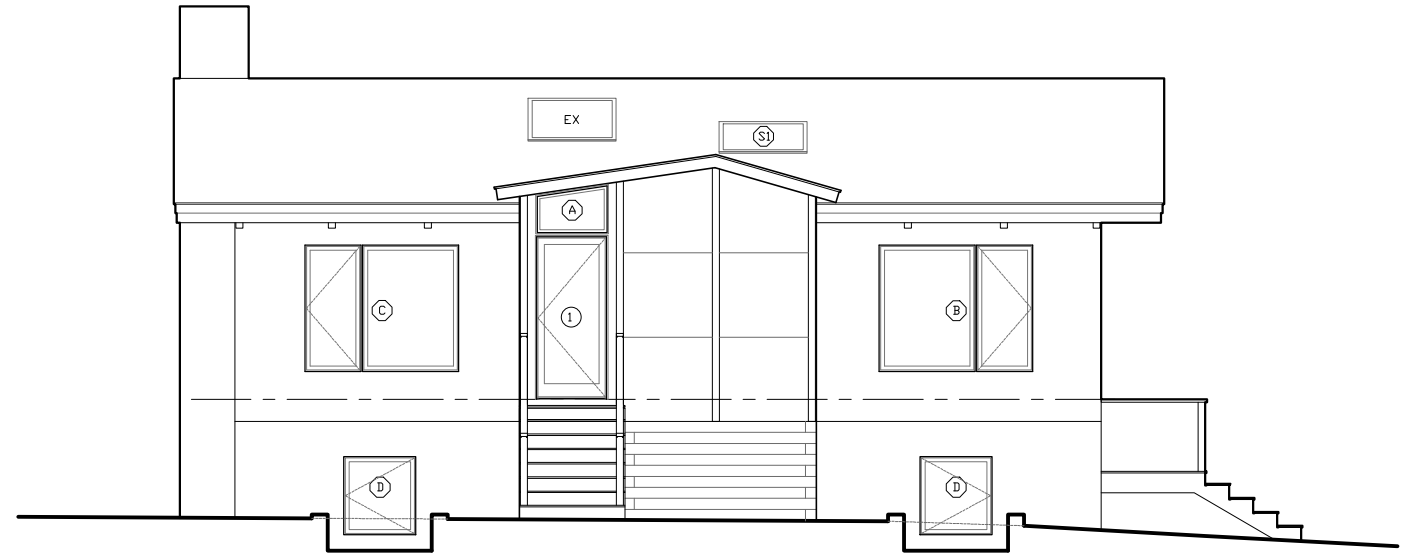

1 FIRST FLOOR PLAN
SCALE: 3/16" = 1'-0"

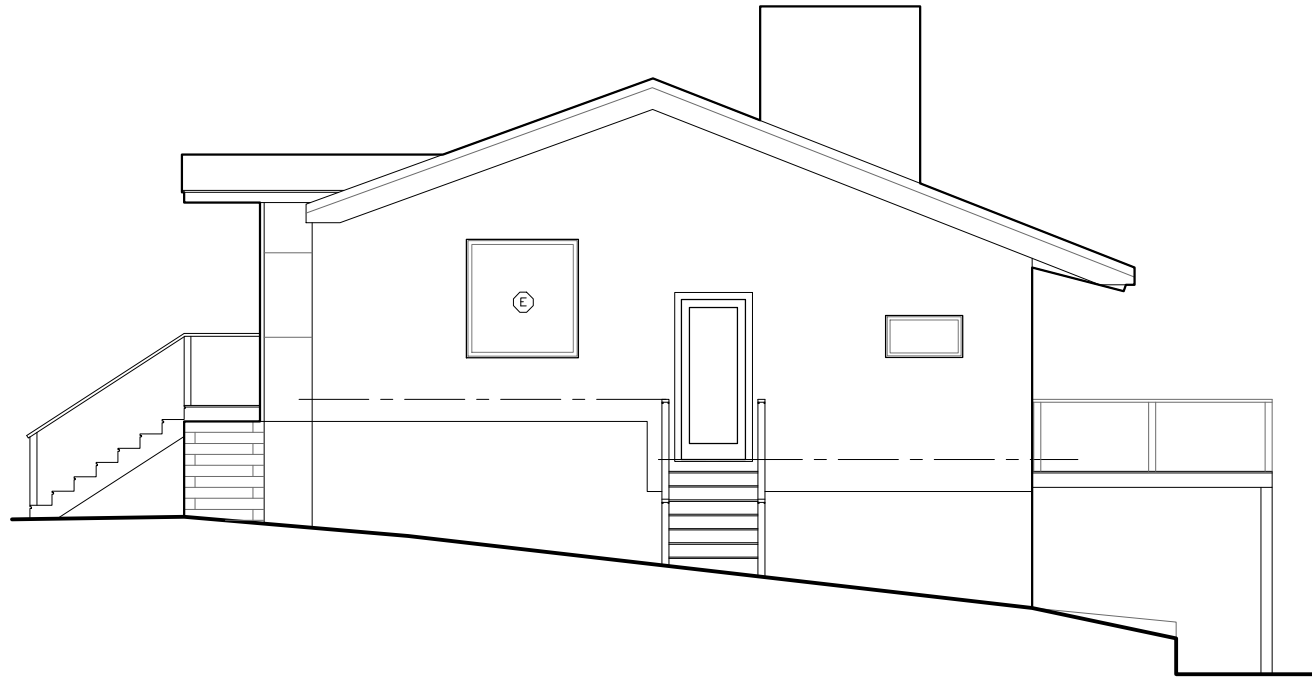

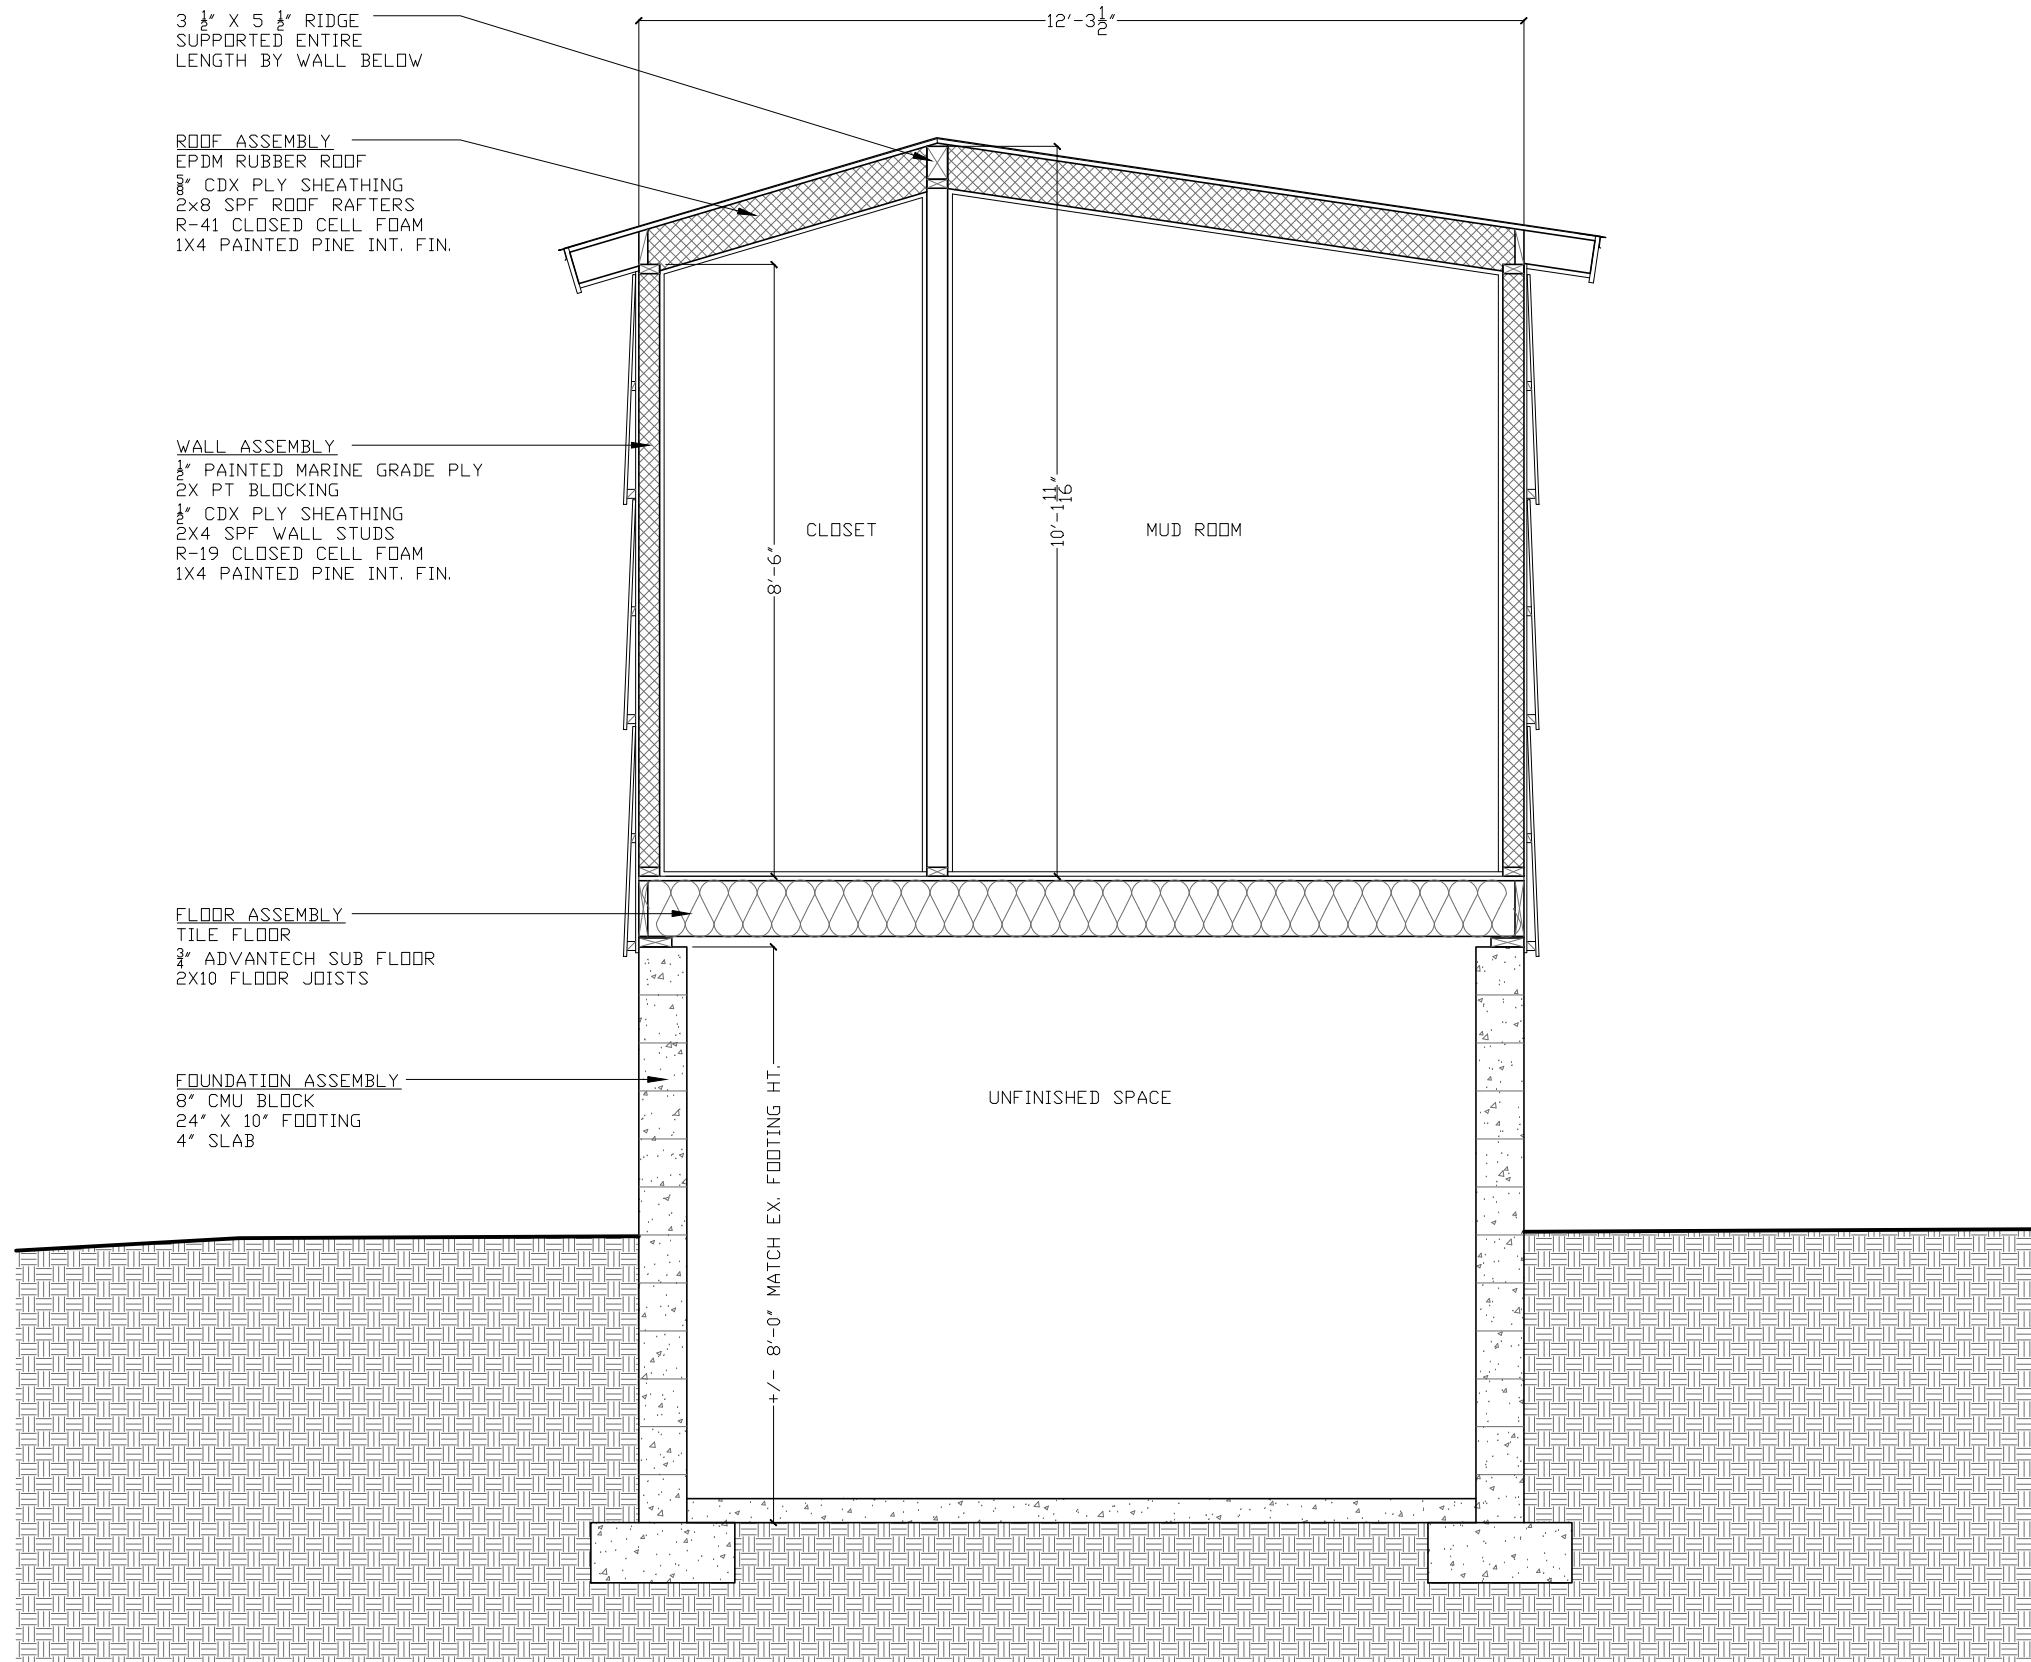

3 1/2" X 5 1/2" RIDGE
SUPPORTED ENTIRE
LENGTH BY WALL BELOW

ROOF ASSEMBLY
EPDM RUBBER ROOF
5/8" CDX PLY SHEATHING
2x8 SPF ROOF RAFTERS
R-41 CLOSED CELL FOAM
1x4 PAINTED PINE INT. FIN.

WALL ASSEMBLY
1/2" PAINTED MARINE GRADE PLY
2X PT BLOCKING
1/2" CDX PLY SHEATHING
2x4 SPF WALL STUDS
R-19 CLOSED CELL FOAM
1x4 PAINTED PINE INT. FIN.

FLOOR ASSEMBLY
TILE FLOOR
3/4" ADVANTECH SUB FLOOR
2x10 FLOOR JOISTS

FOUNDATION ASSEMBLY
8" CMU BLOCK
24" X 10" FOOTING
4" SLAB

CLOSET

MUD ROOM

UNFINISHED SPACE

+/- 8'-0" MATCH EX. FOOTING HT.

WINDOW AND DOOR SCHEDULE

