
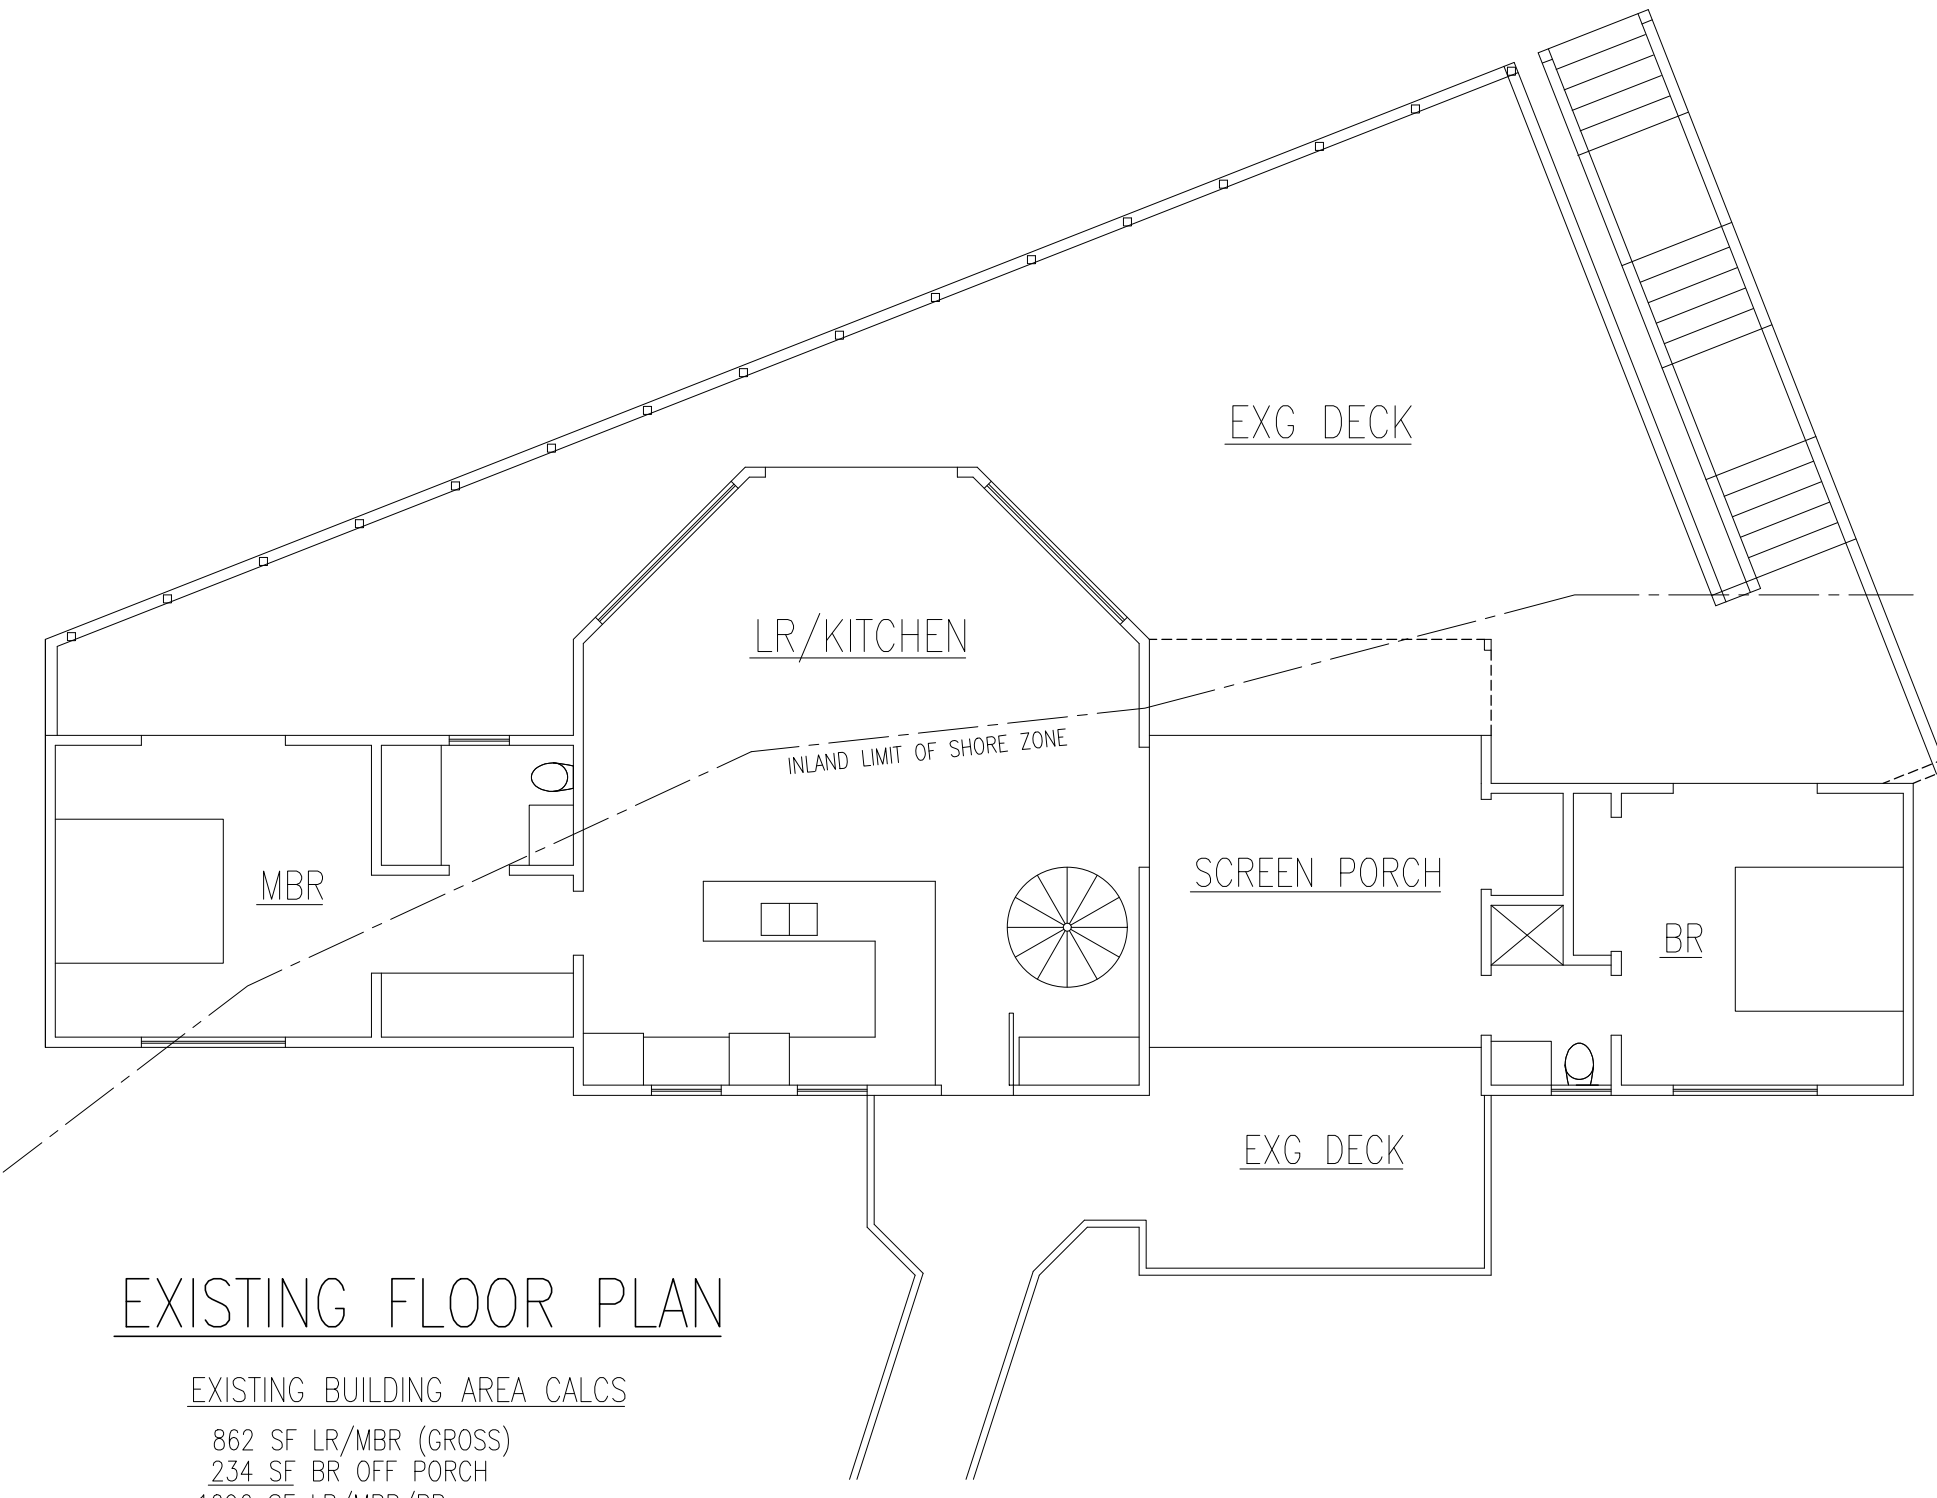


| INTERIOR DOOR SCHEDULE | | | |
|------------------------|----------------|--------------|---------------|
| SYM | LOCATION | SLAB SIZE | COMMENTS |
| 1 | WBR CLOSET | DBL 33 x 94 | BUTT HINGE |
| 2 | W BATH | 30 x 94 | PASSAGE/BUTTS |
| 3 | WBR | 36 x 94 | PRIVACY/BUTTS |
| 4 | NBR | 34 x 94 | PRIVACY/BUTTS |
| 5 | N BATH | 30 x 94 | PASSAGE/BUTTS |
| 6 | NBR CLOSET | DBL 30 x 94 | DBL CLOSET |
| 7 | MBR | 34 x 84 | PRIVACY/BUTTS |
| 8 | MBR CLOSET | DBL 30 x 84 | DBL CLOSET |
| 9 | MBR SITTING RM | 66 x 94 | POCKET |
| 10 | DRESSING RM | DBL 33 x 120 | DBL POCKET |
| 11 | M BATH | 36 x 94 | POCKET DR |
| 12 | LAUNDRY | 32 x 94 | BUTT HINGES |
| 13 | ENTRY CLOSET | DBL 32 x 94 | |
| 14 | POWDER RM | 30 x 94 | POCKET |

FIRST FLOOR PLAN

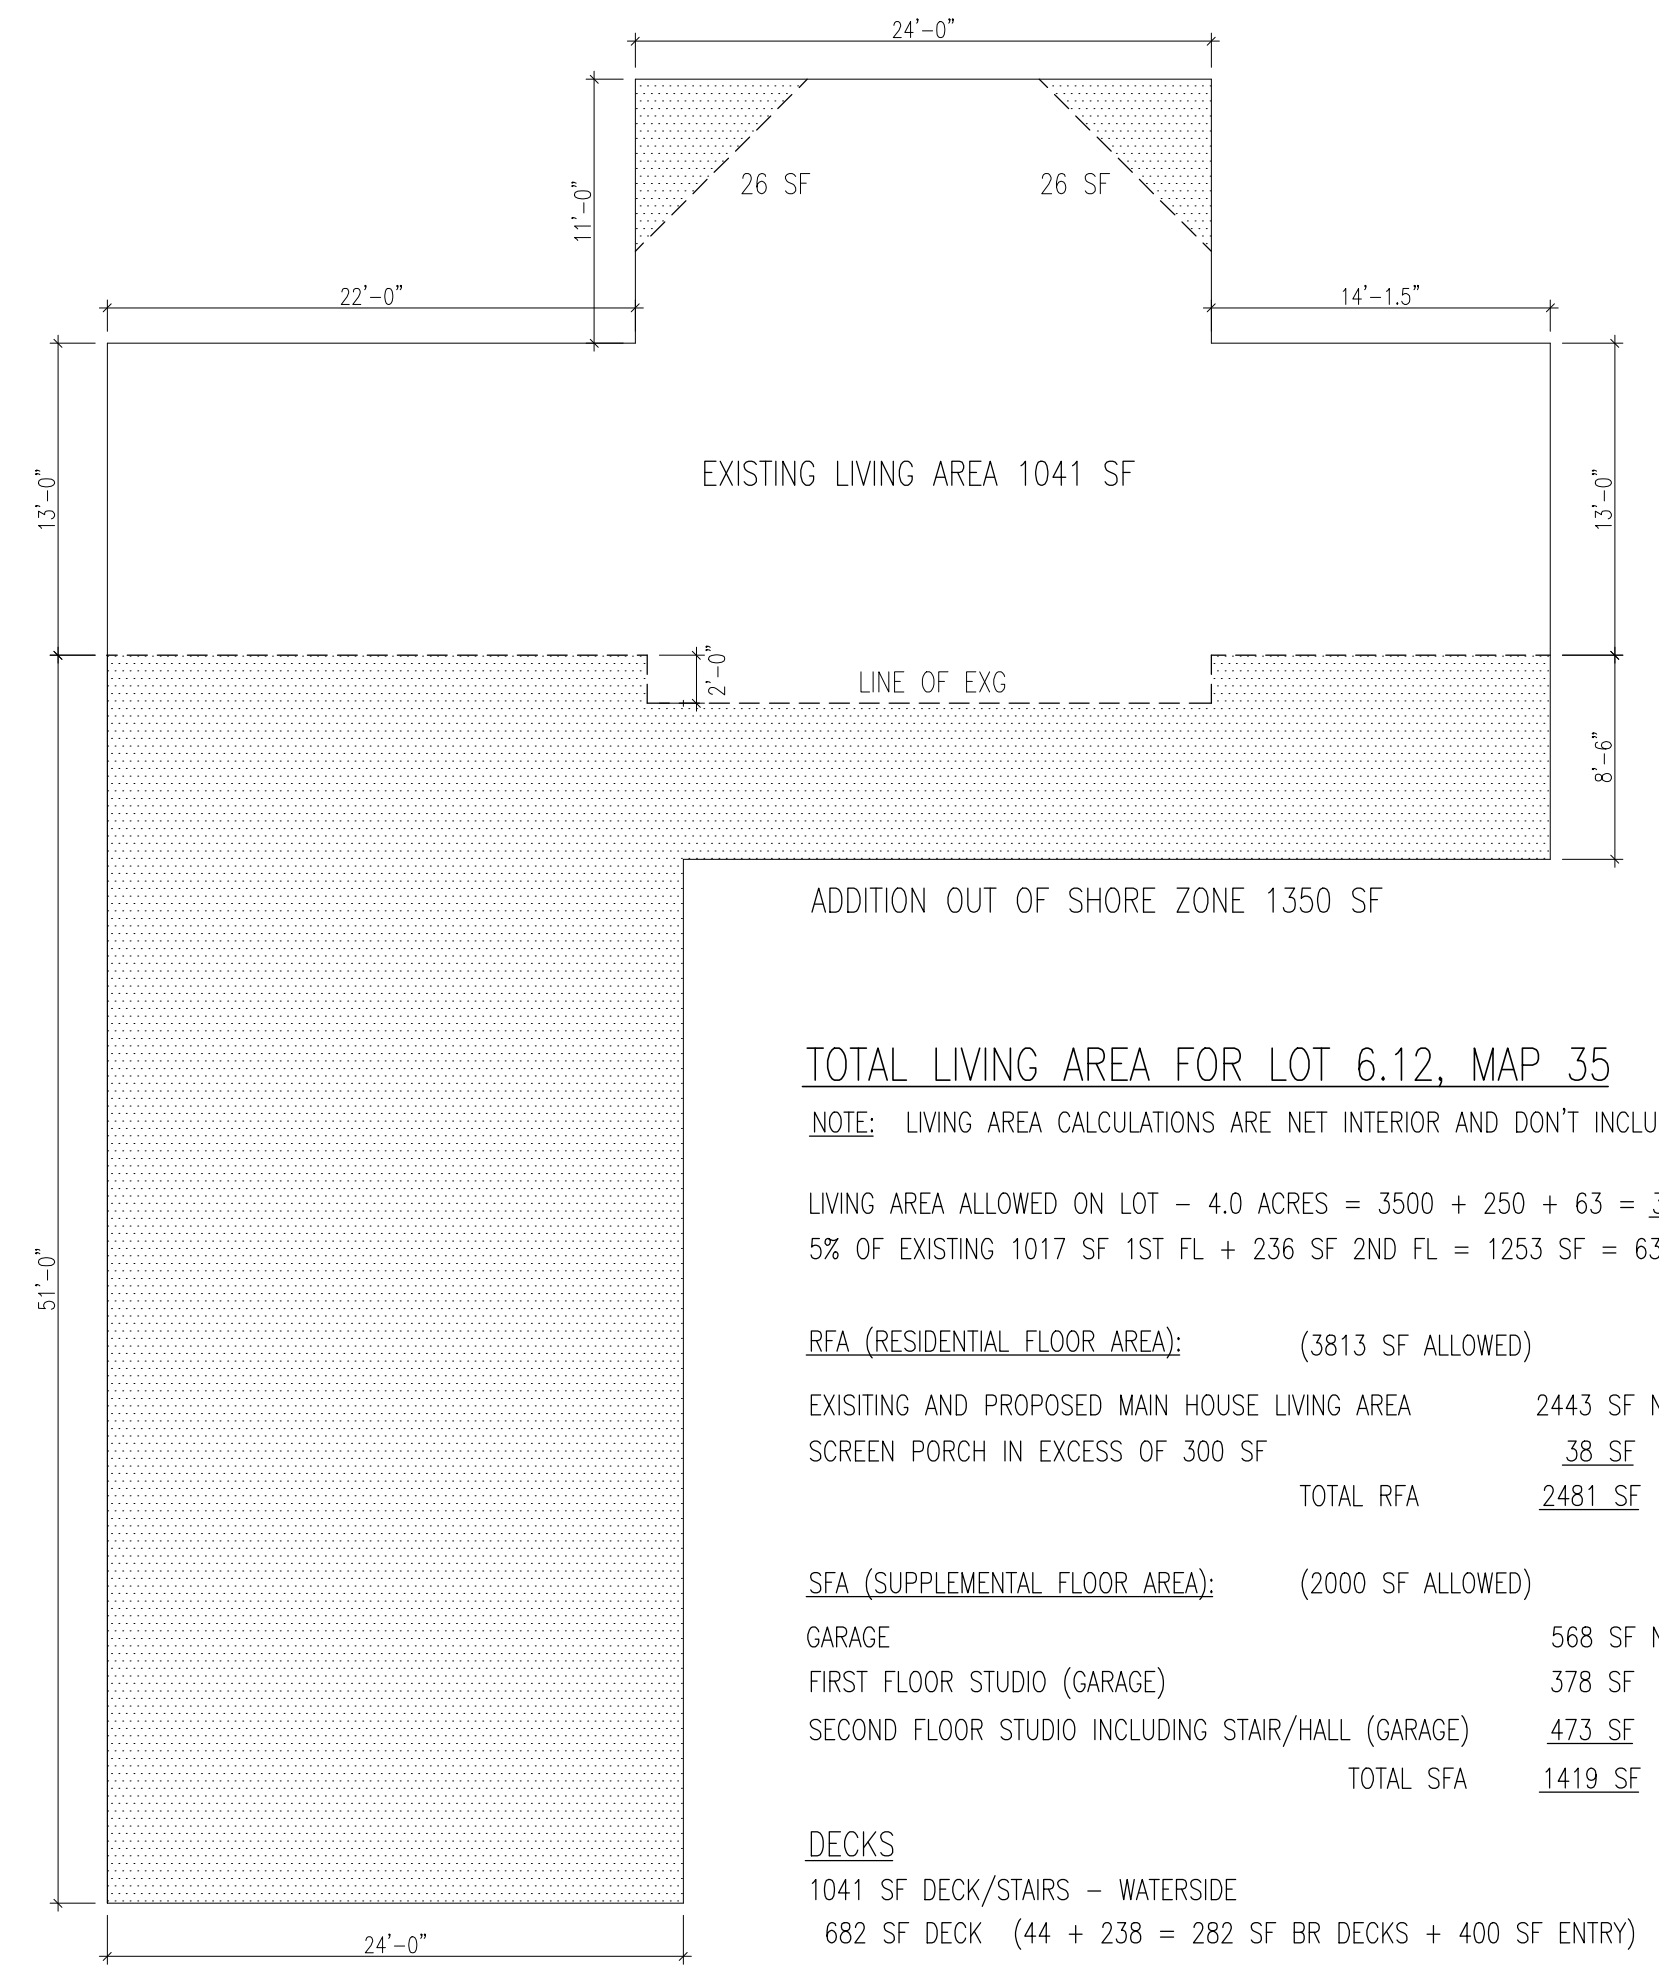


EXISTING FLOOR PLAN

EXISTING BUILDING AREA CALCS
 862 SF LR/MBR (GROSS)
 234 SF BR OFF PORCH
 1096 SF LR/MBR/BR
 236 SF UPSTAIRS BR
 1332 SF LR/MBR




130 PLUM BUSH ROAD
 MAP 35, PARCEL 6.12, WEST TISBURY, MA

MICHAEL BARCLAY, ARCHITECT
 2 OSPREY LANE, CHILMARK, MA

FIRST FLOOR PLAN, EXISTING PLAN
 1/4" = 1'-0" 4/14/24

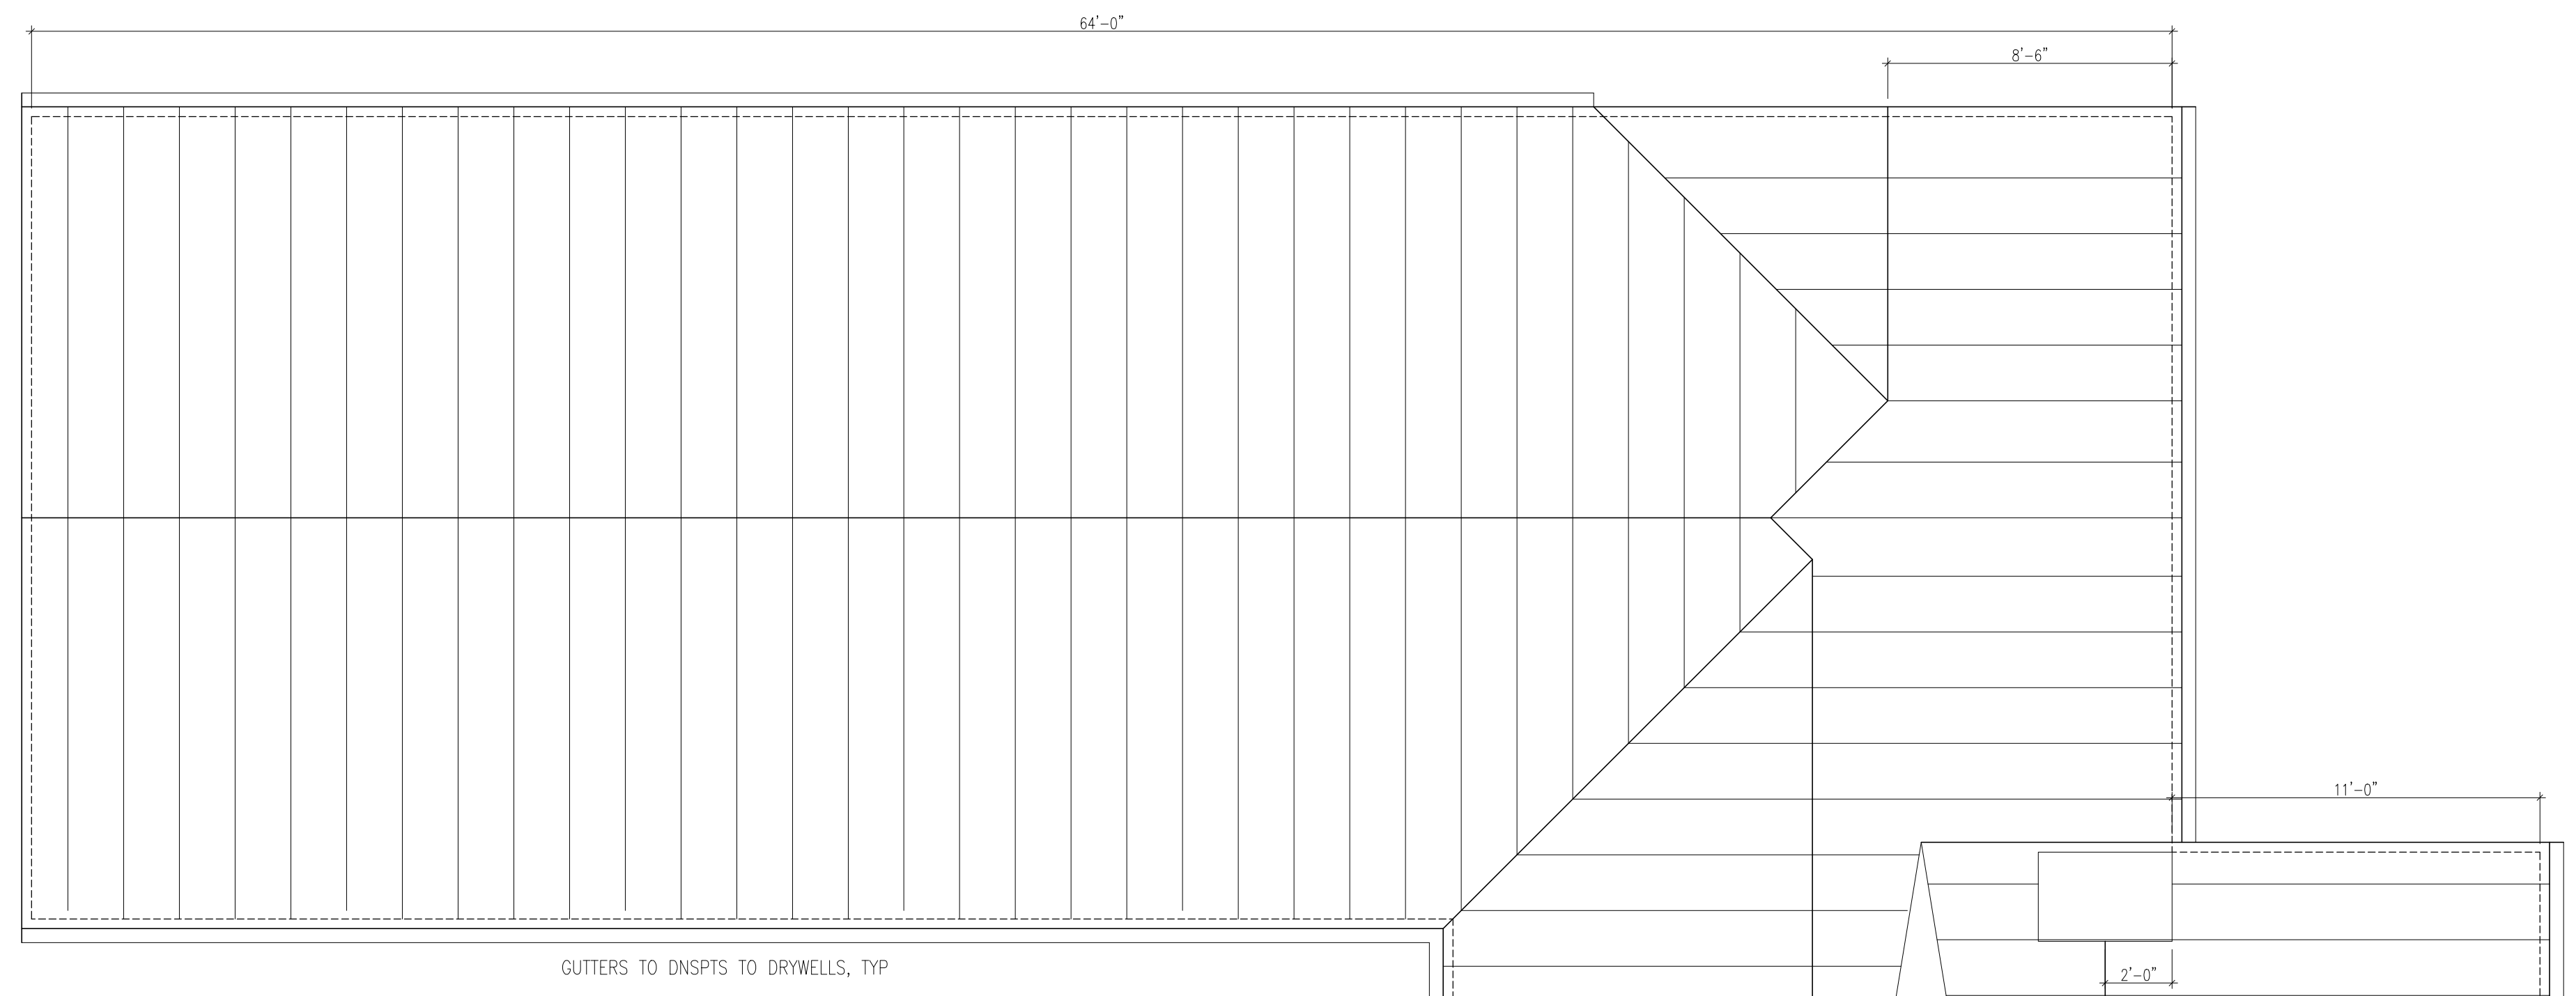

ROOF PLAN

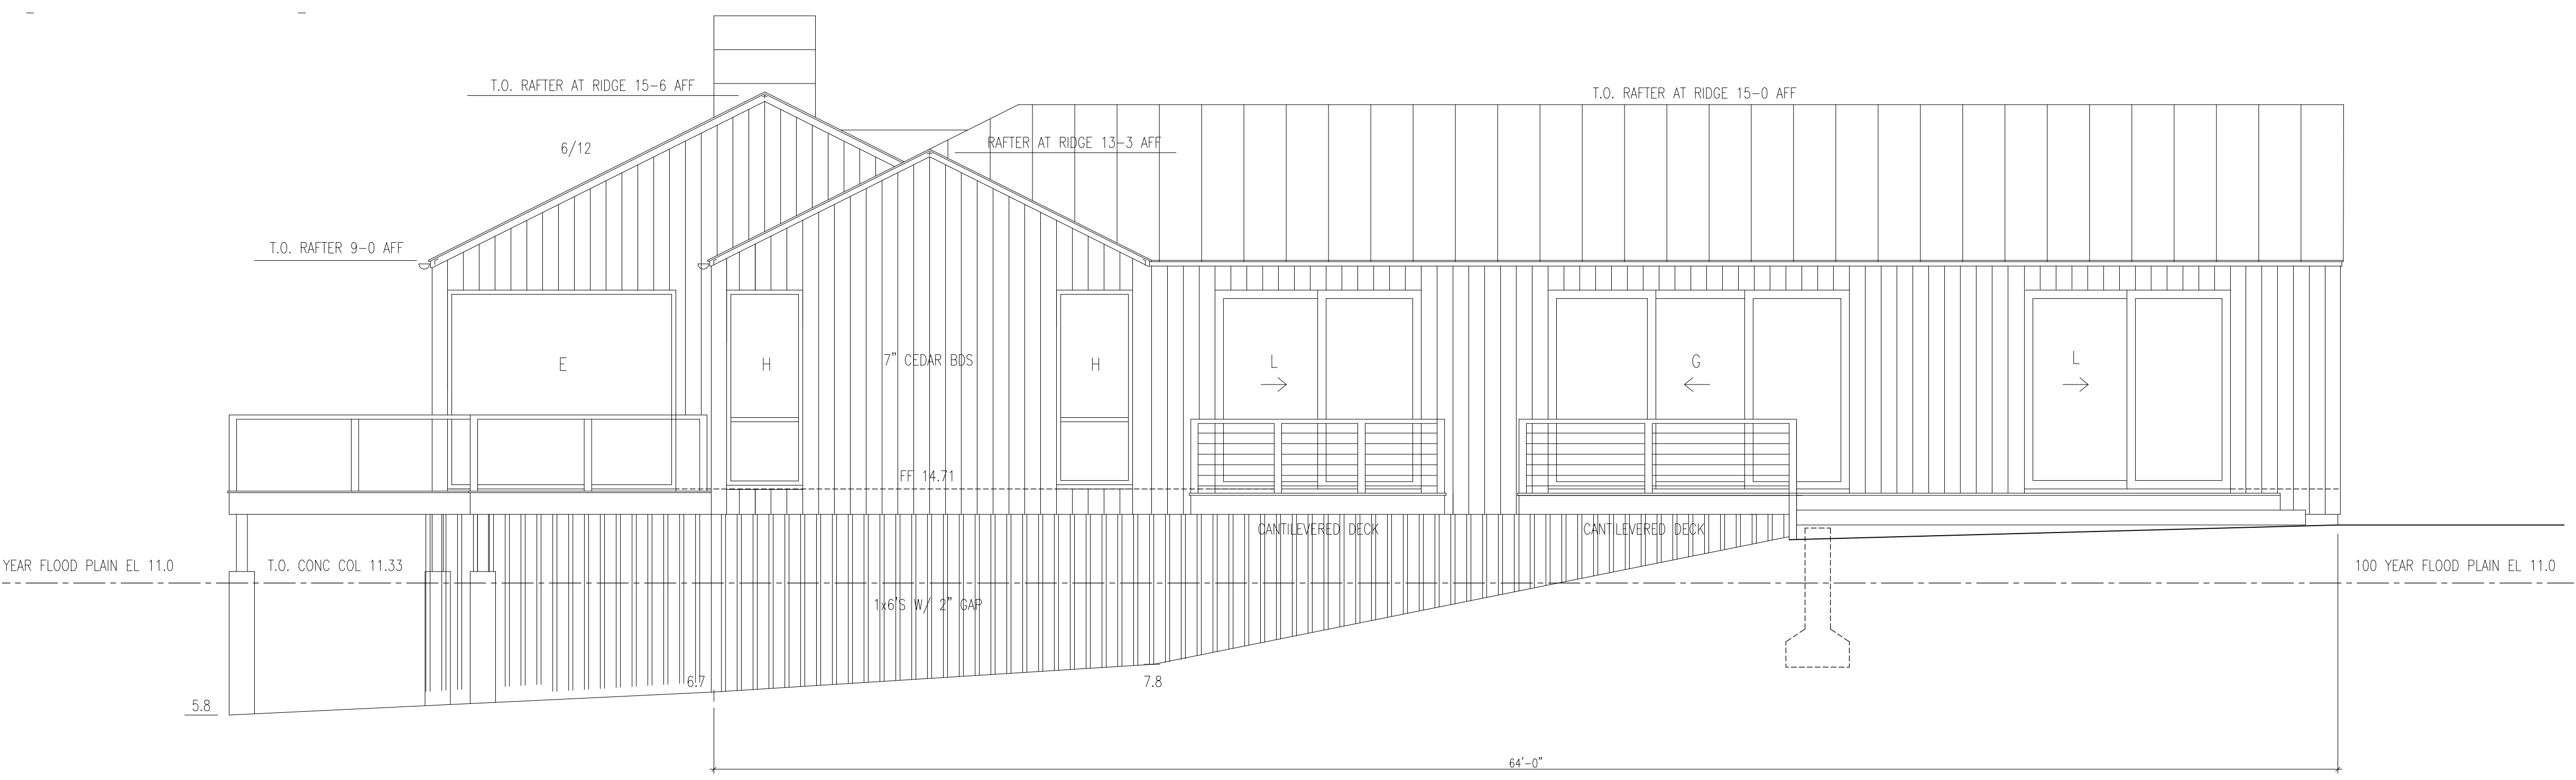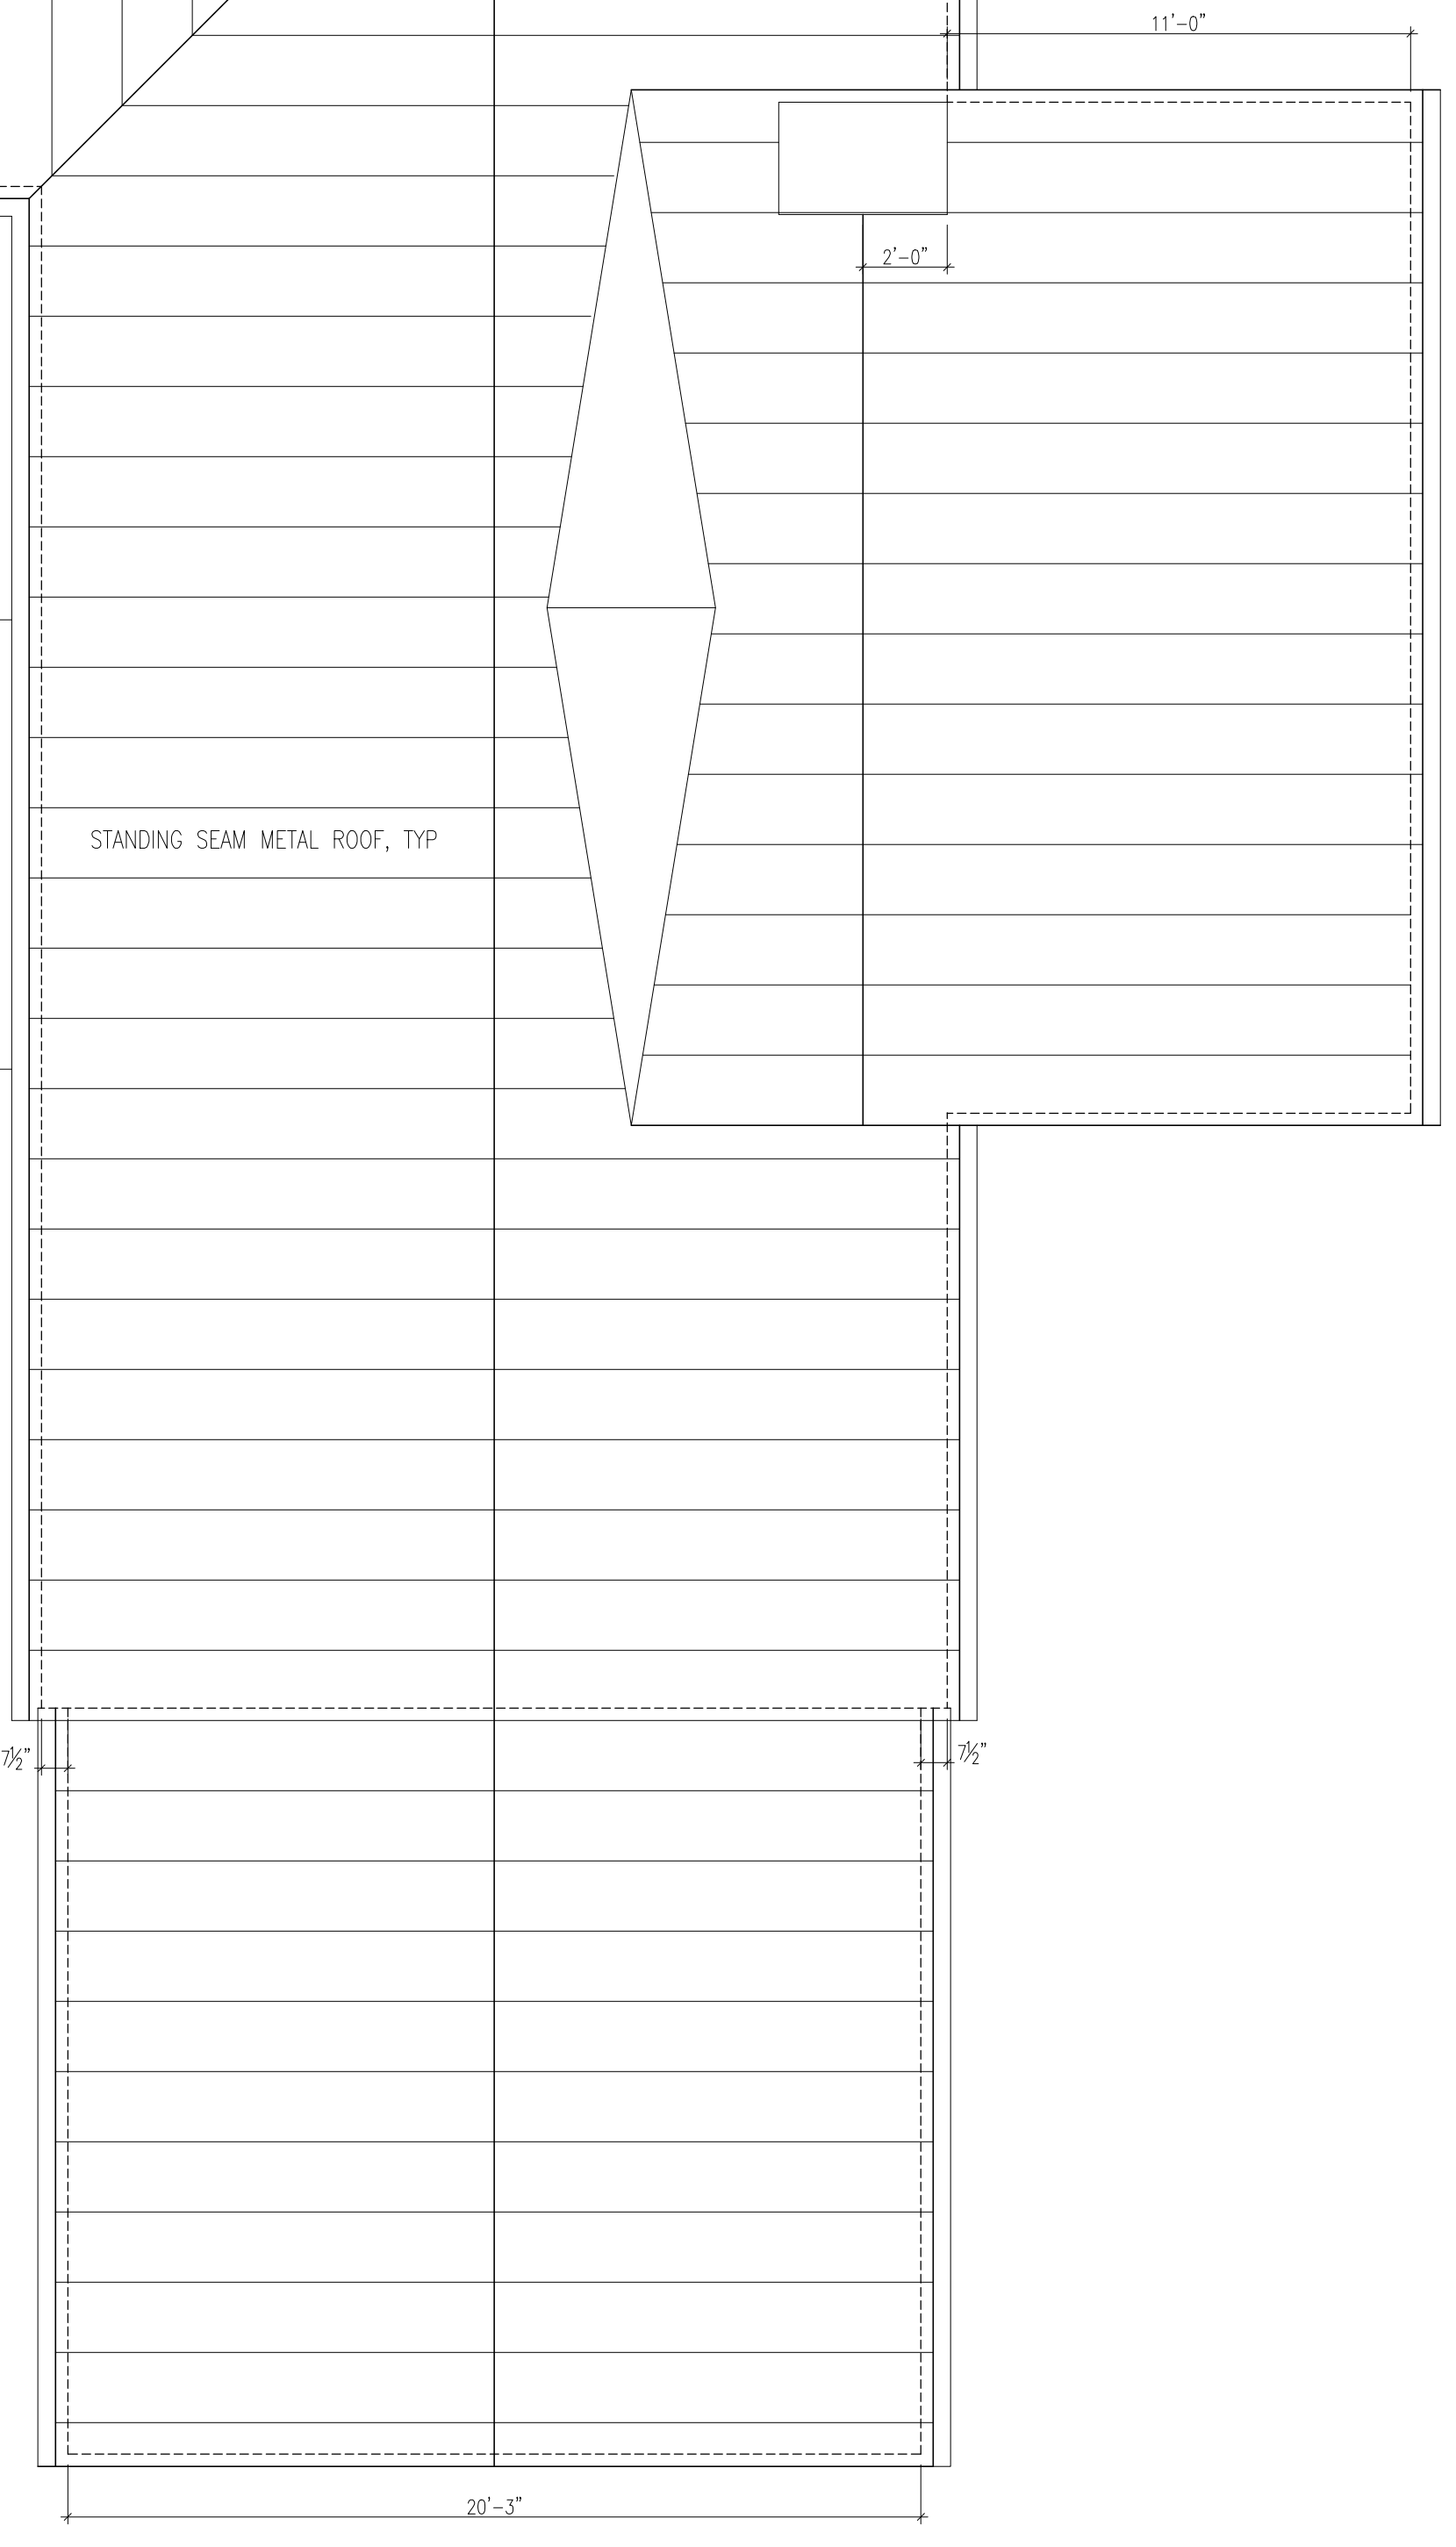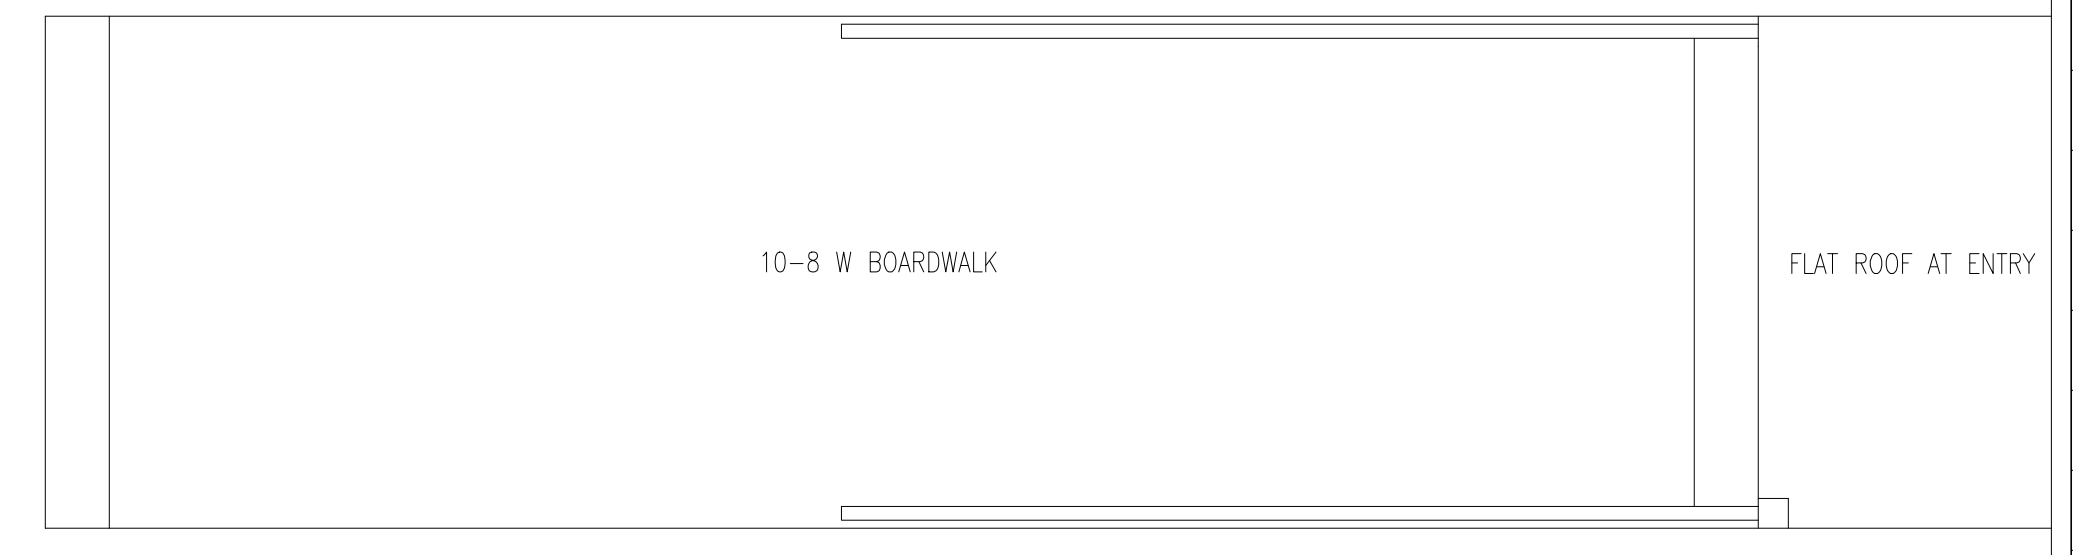


NORTH ELEVATION


130 PLUM BUSH ROAD
 MAP 35, PARCEL 6.12, WEST TISBURY, MA

MICHAEL BARCLAY, ARCHITECT
 2 OSPREY LANE, CHILMARK, MA


ROOF PLAN, N ELEVATION
 1/4" = 1'-0" 2/17/24

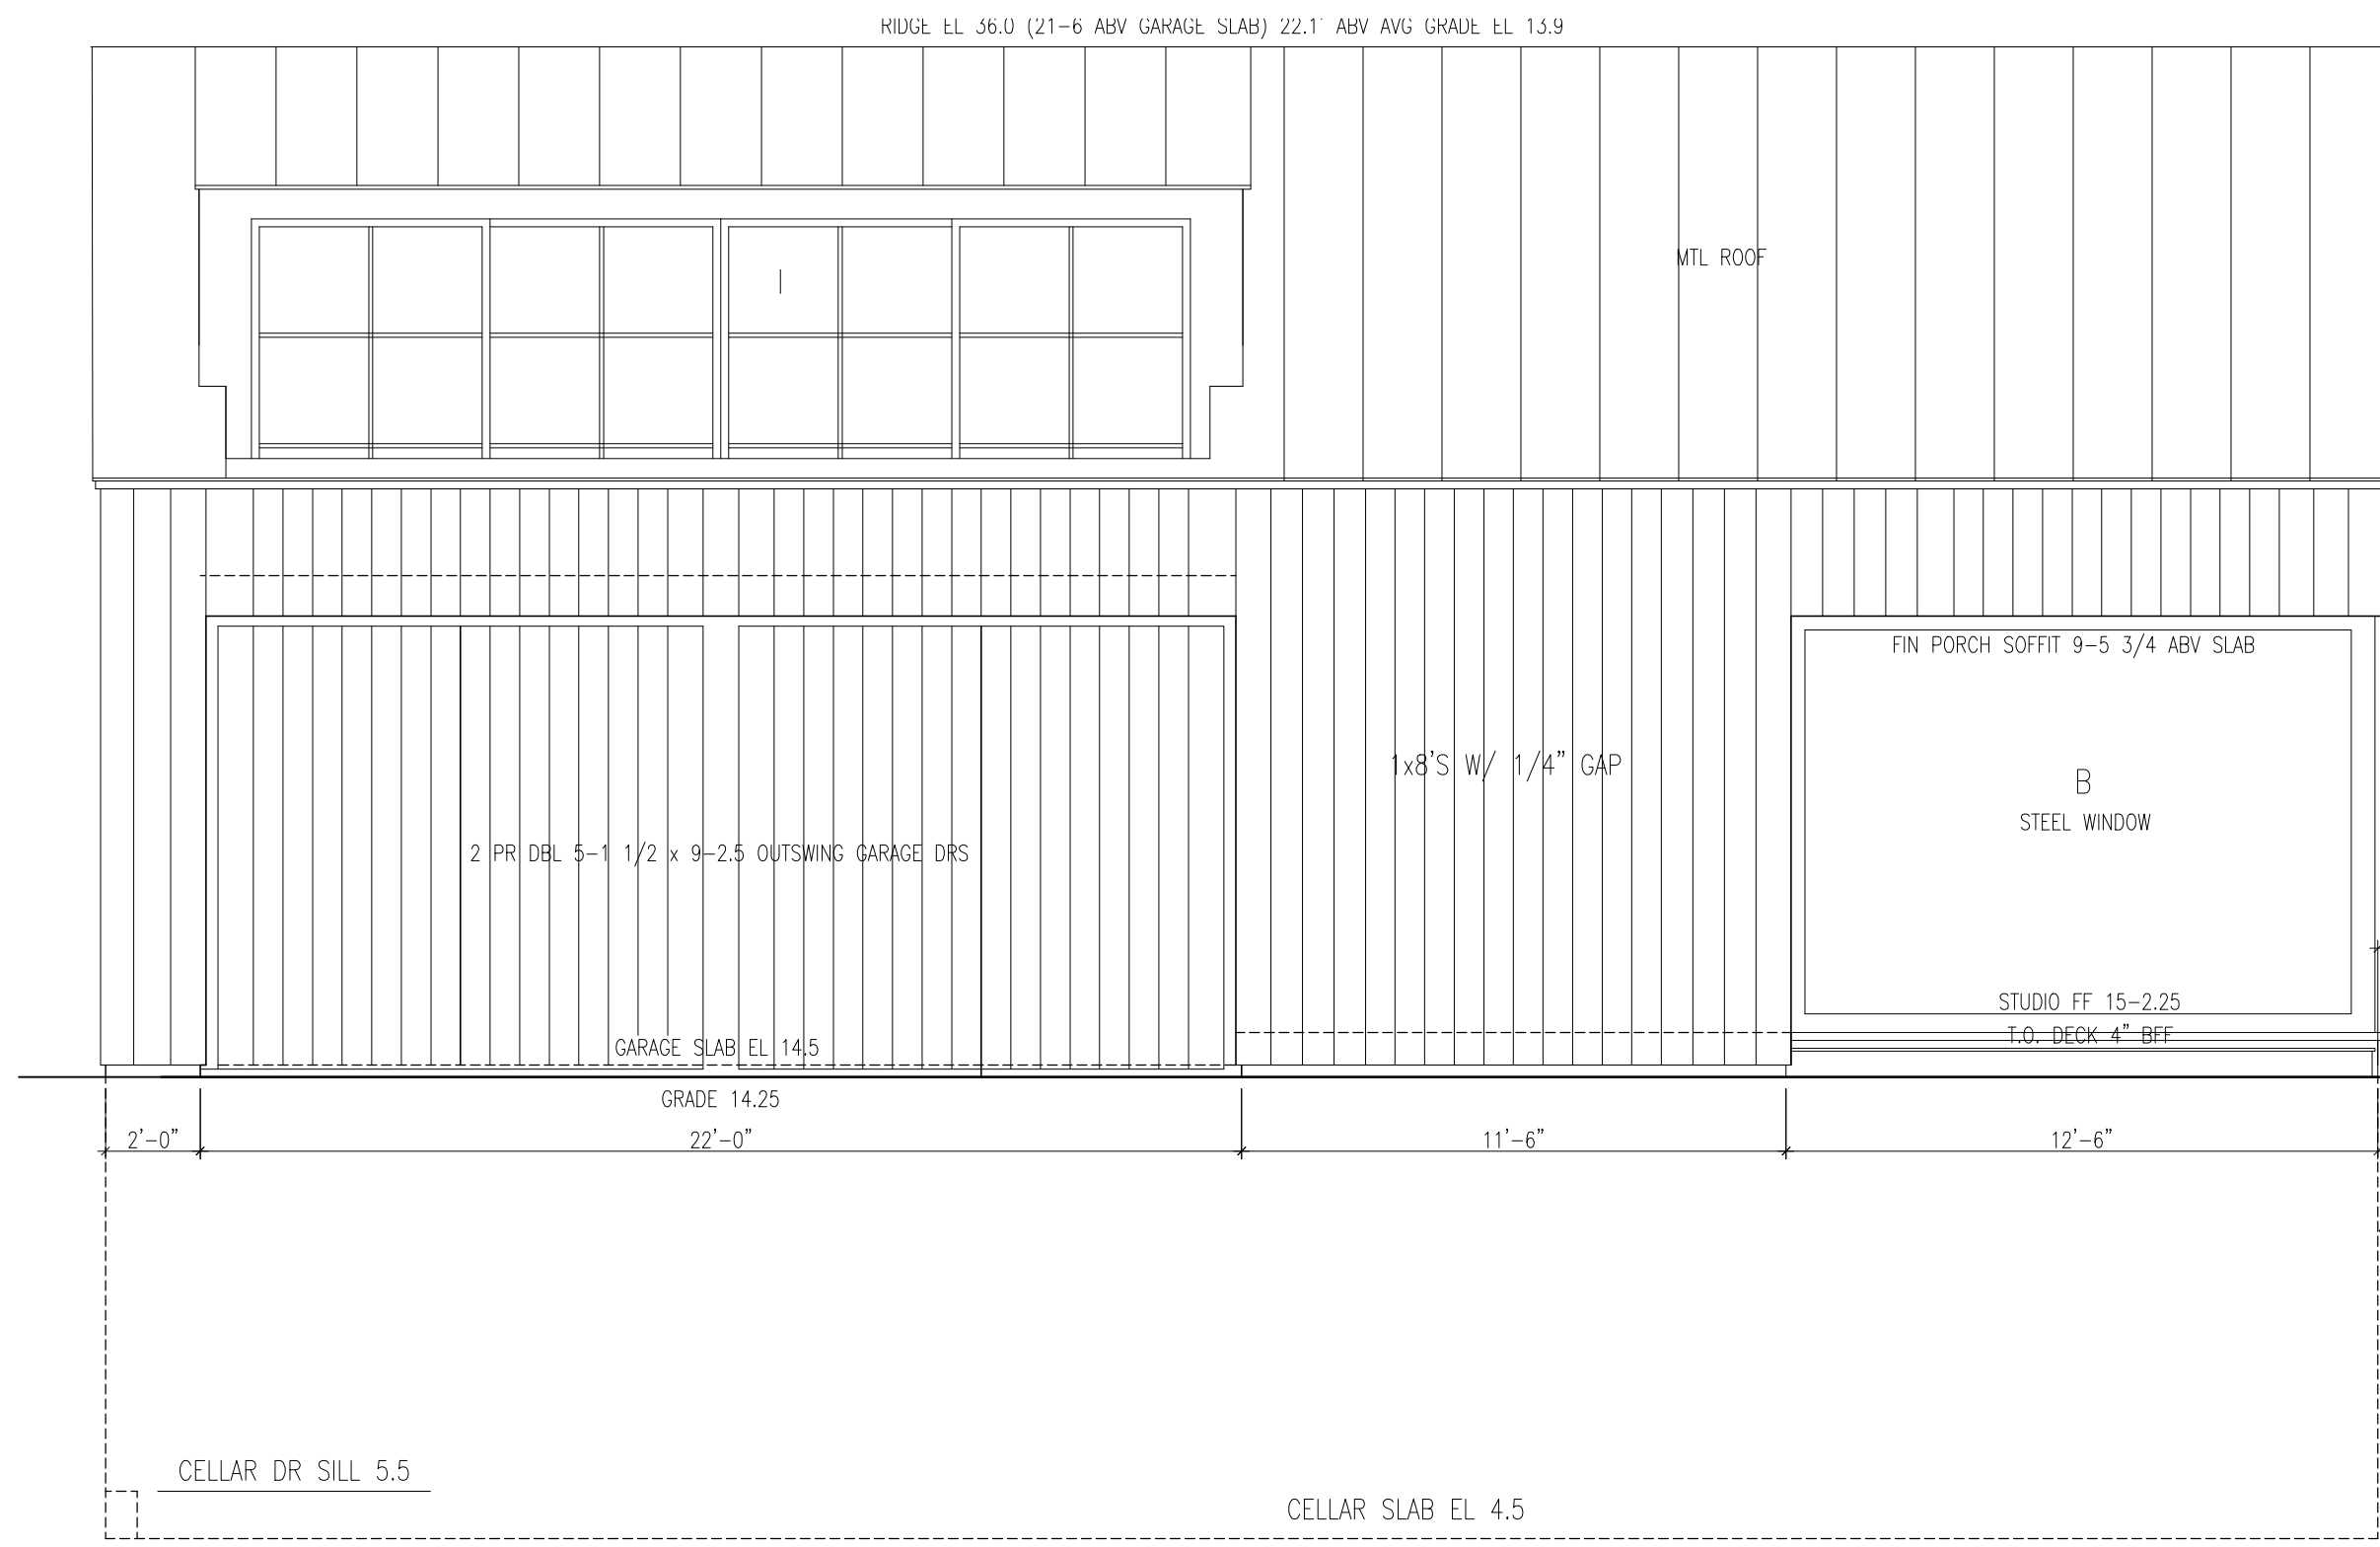

SOUTH ELEVATION – GARAGE

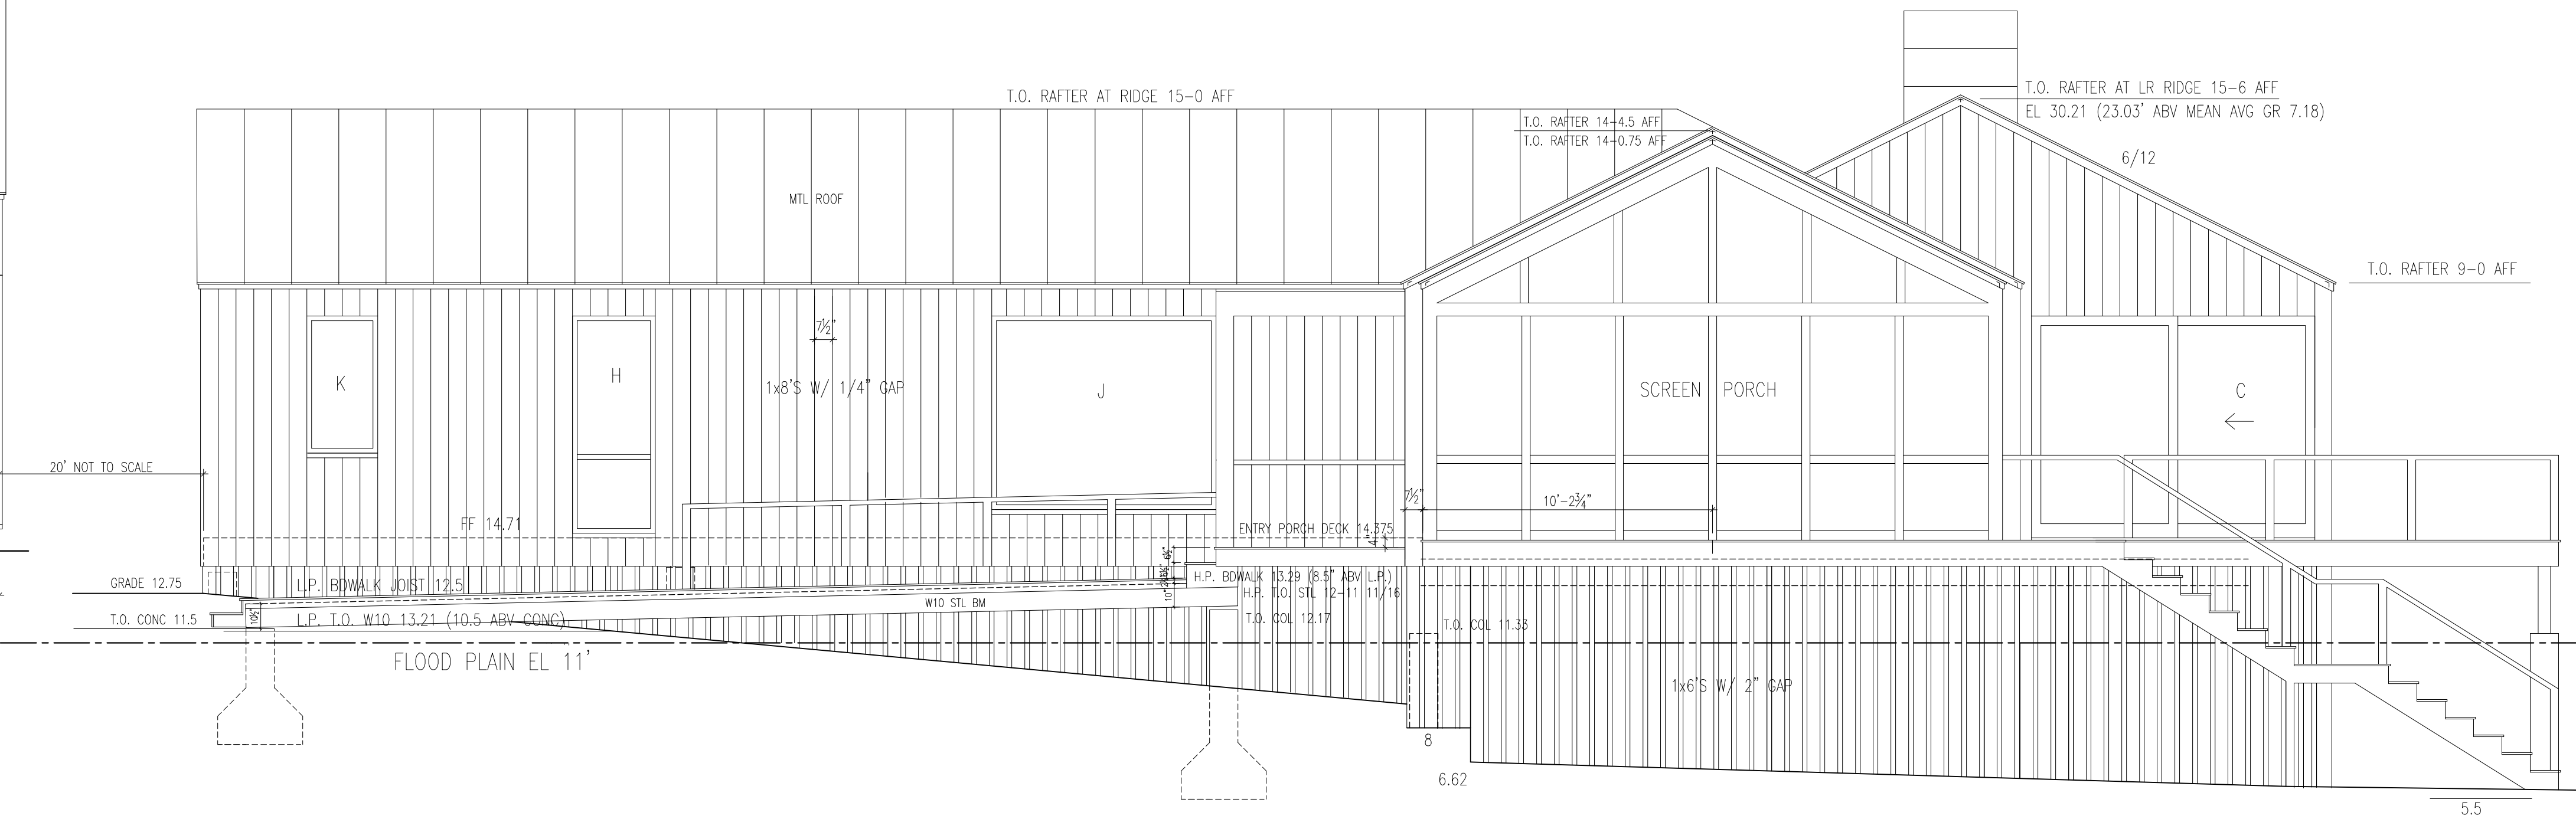


SOUTH ELEVATION – MAIN HOUSE

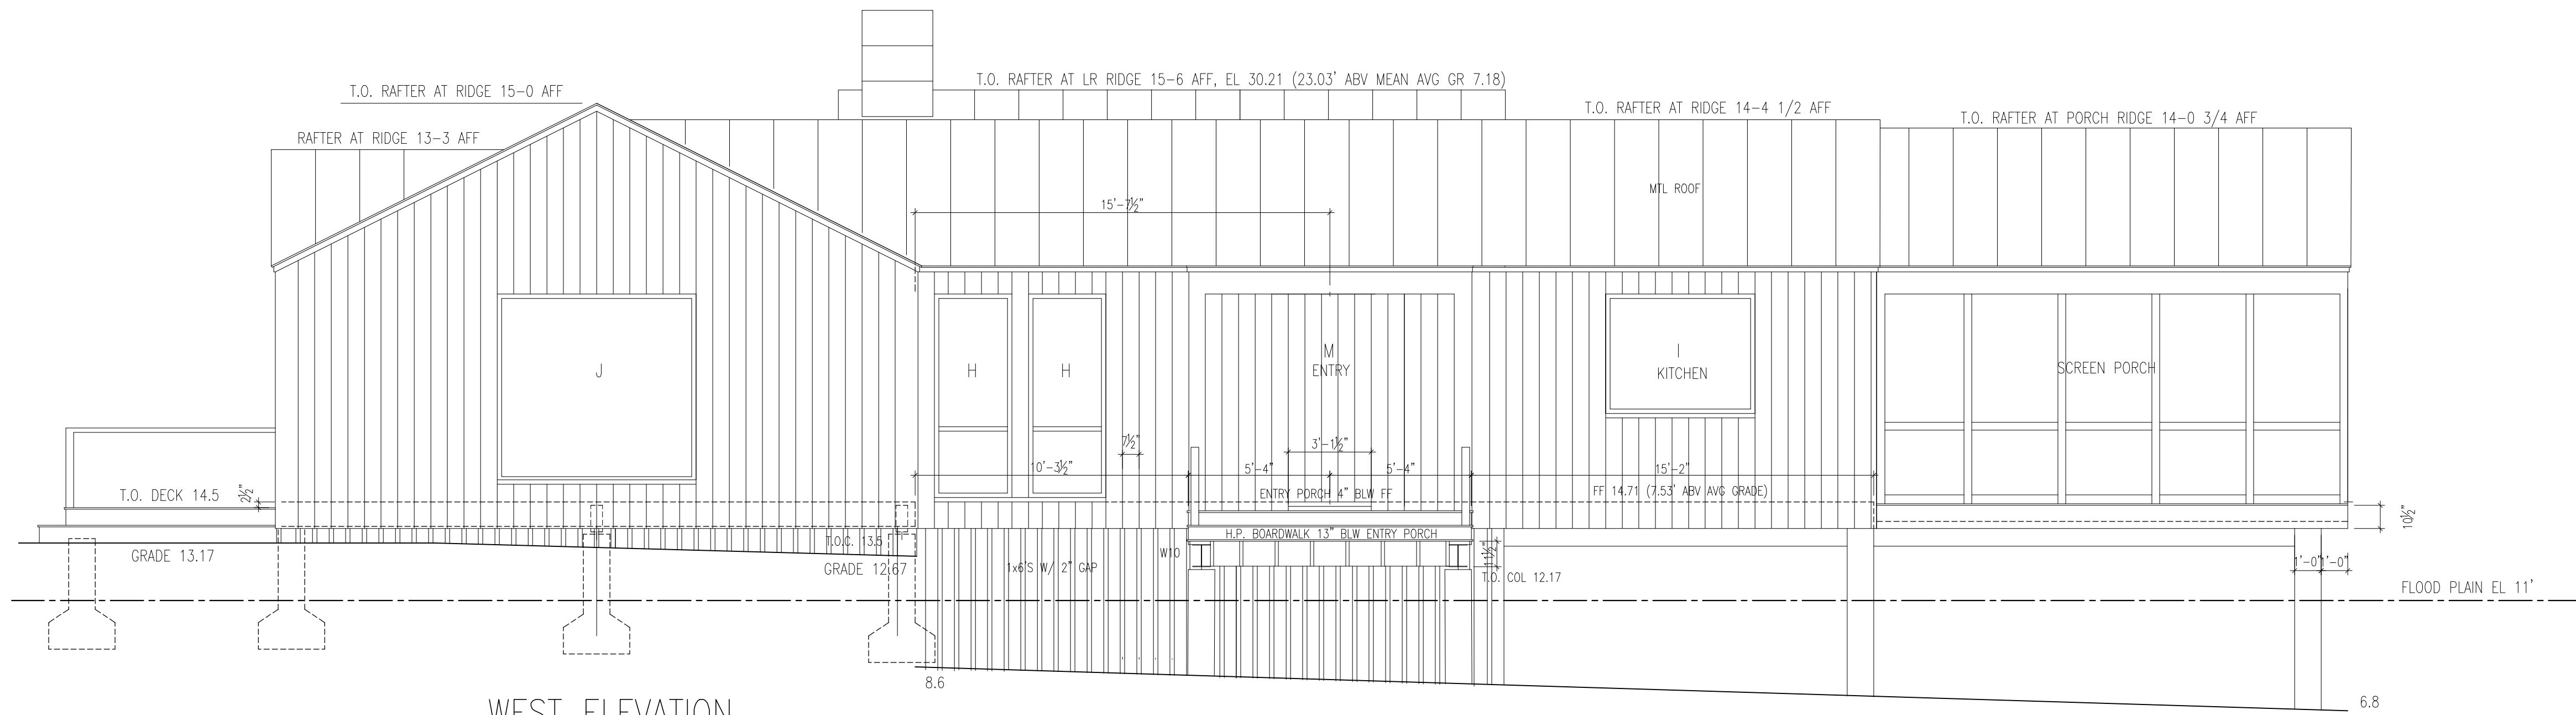

WEST ELEVATION

| EXT DOOR/WINDOW SCHEDULE | | ALL UNITS 1 LT | | |
|--------------------------|--------------------------------|----------------|-----|----------------------|
| SYM | MFR. NO. | R. O. (W x H) | QTY | COMMENTS |
| A | HIRSCHMANN L&S | 12-0 x 8-0 | 2 | MBR, KITCHEN |
| B | HIRSCHMANN L&S | 5-9 x 8-0 | 1 | M BATH |
| C | HIRSCHMANN L&S | 9-10 x 8-0 | 1 | LR |
| D | HIRSCHMANN L&S | 22-6 x 8-0 | 1 | LR |
| E | HIRSCHMANN FIXED | 9-0 x 8-0 | 1 | LR |
| F | HIRSCHMANN L&S | 9-0 x 8-0 | 1 | KITCHEN/SCREEN PORCH |
| G | MARVIN CN 12080 SLIDER | 12-3 3/4 x 8-0 | 1 | NBR, OXO |
| H | MARVIN CN 3664/3622 CSMT/FIXED | 3-1 x 7-10 3/4 | 5 | MBR, LAUNDRY, WBR |
| I | MARVIN CN 6056 AWNING | 5-1 x 4-7 5/8 | 1 | KITCHEN |
| J | MARVIN FIXED | 8-1 x 7-2 1/2 | 2 | WBR, BR HALL |
| K | MARVIN CN 3264 CASEMENT | 2-9 x 5-3 5/8 | 1 | W BATH |
| L | MARVIN CN 8080 SLIDER | 8-1 5/8 x 8-0 | 2 | MBR SITTING, WBR |
| M | HIRSCHMANN ENTRY | 3-9 x 8-0 | 1 | HIRSCHMANN |

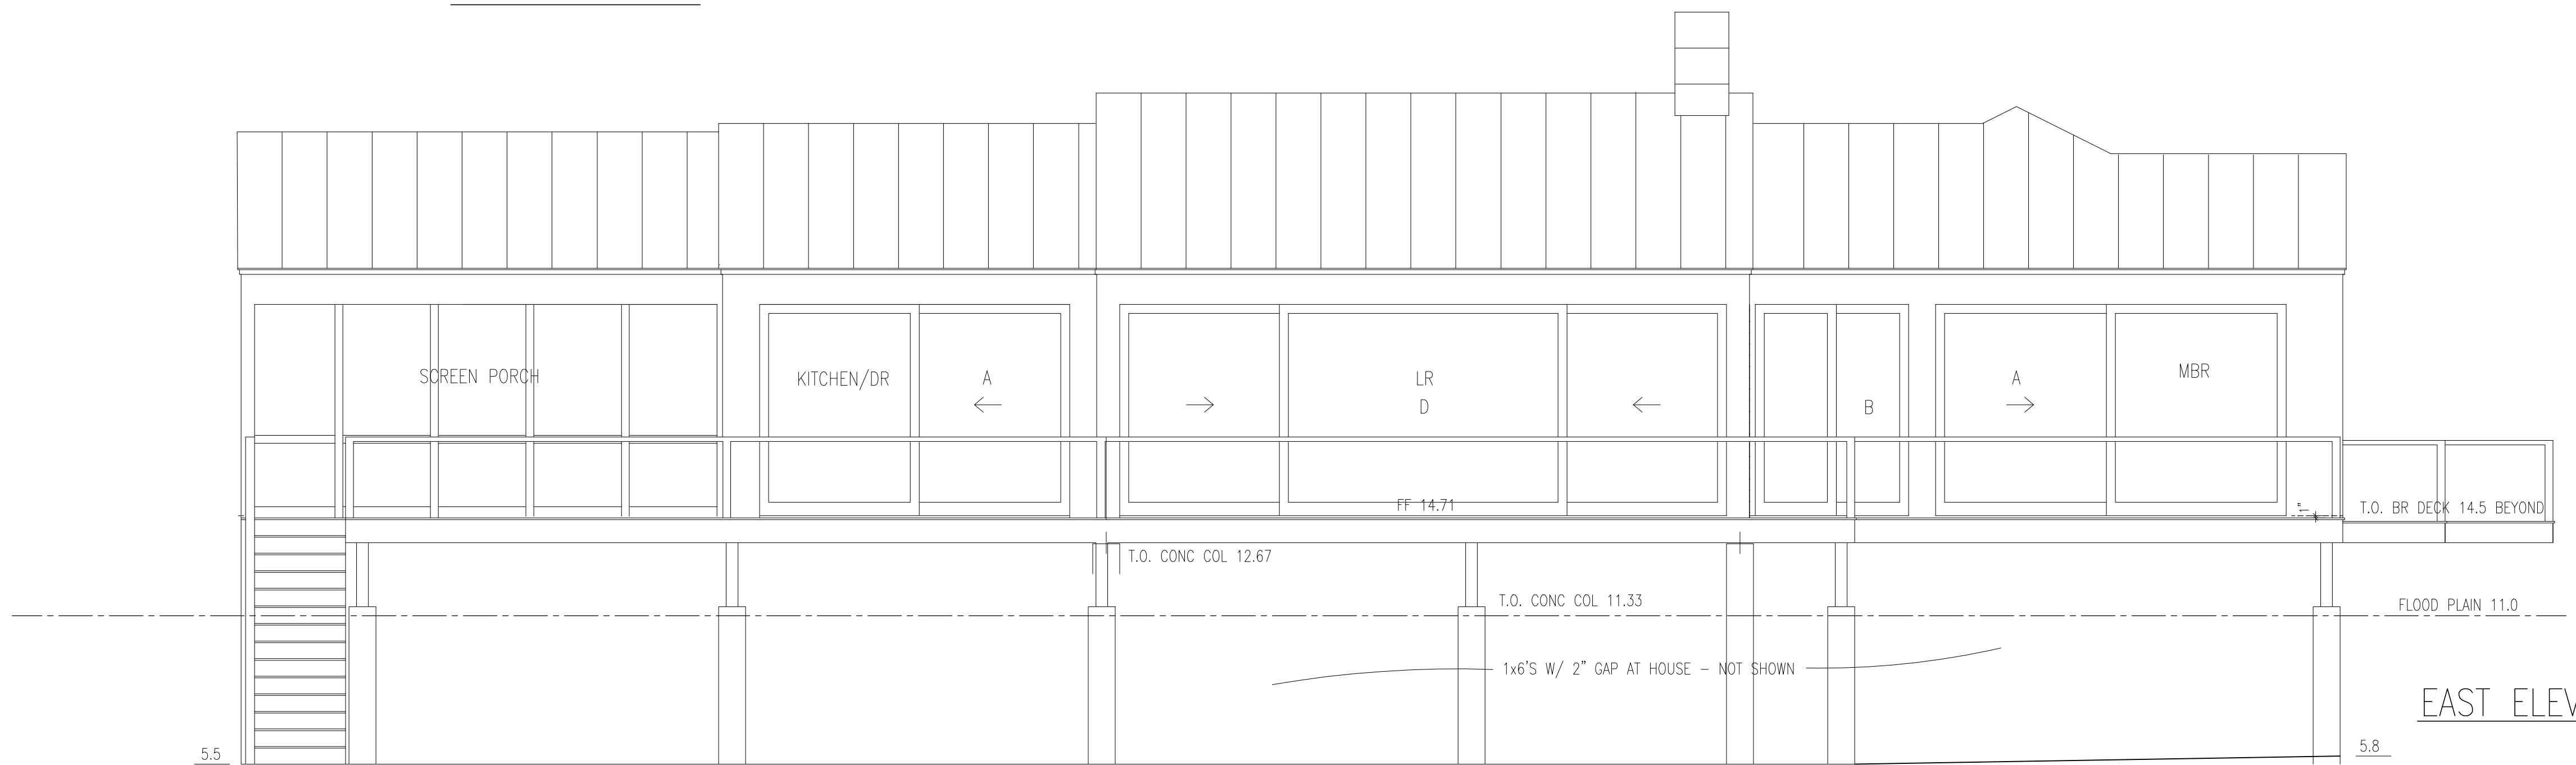

EAST ELEVATION

130 PLUM BUSH ROAD
MAP 35, PARCEL 6.12 – WEST TISBURY, MA

MICHAEL BARCLAY, ARCHITECT
2 OSPREY LANE, CHILMARK, MA

3/12/24

ELEVATIONS
1/4" = 1'-0"

A 3