



SECOND FLOOR

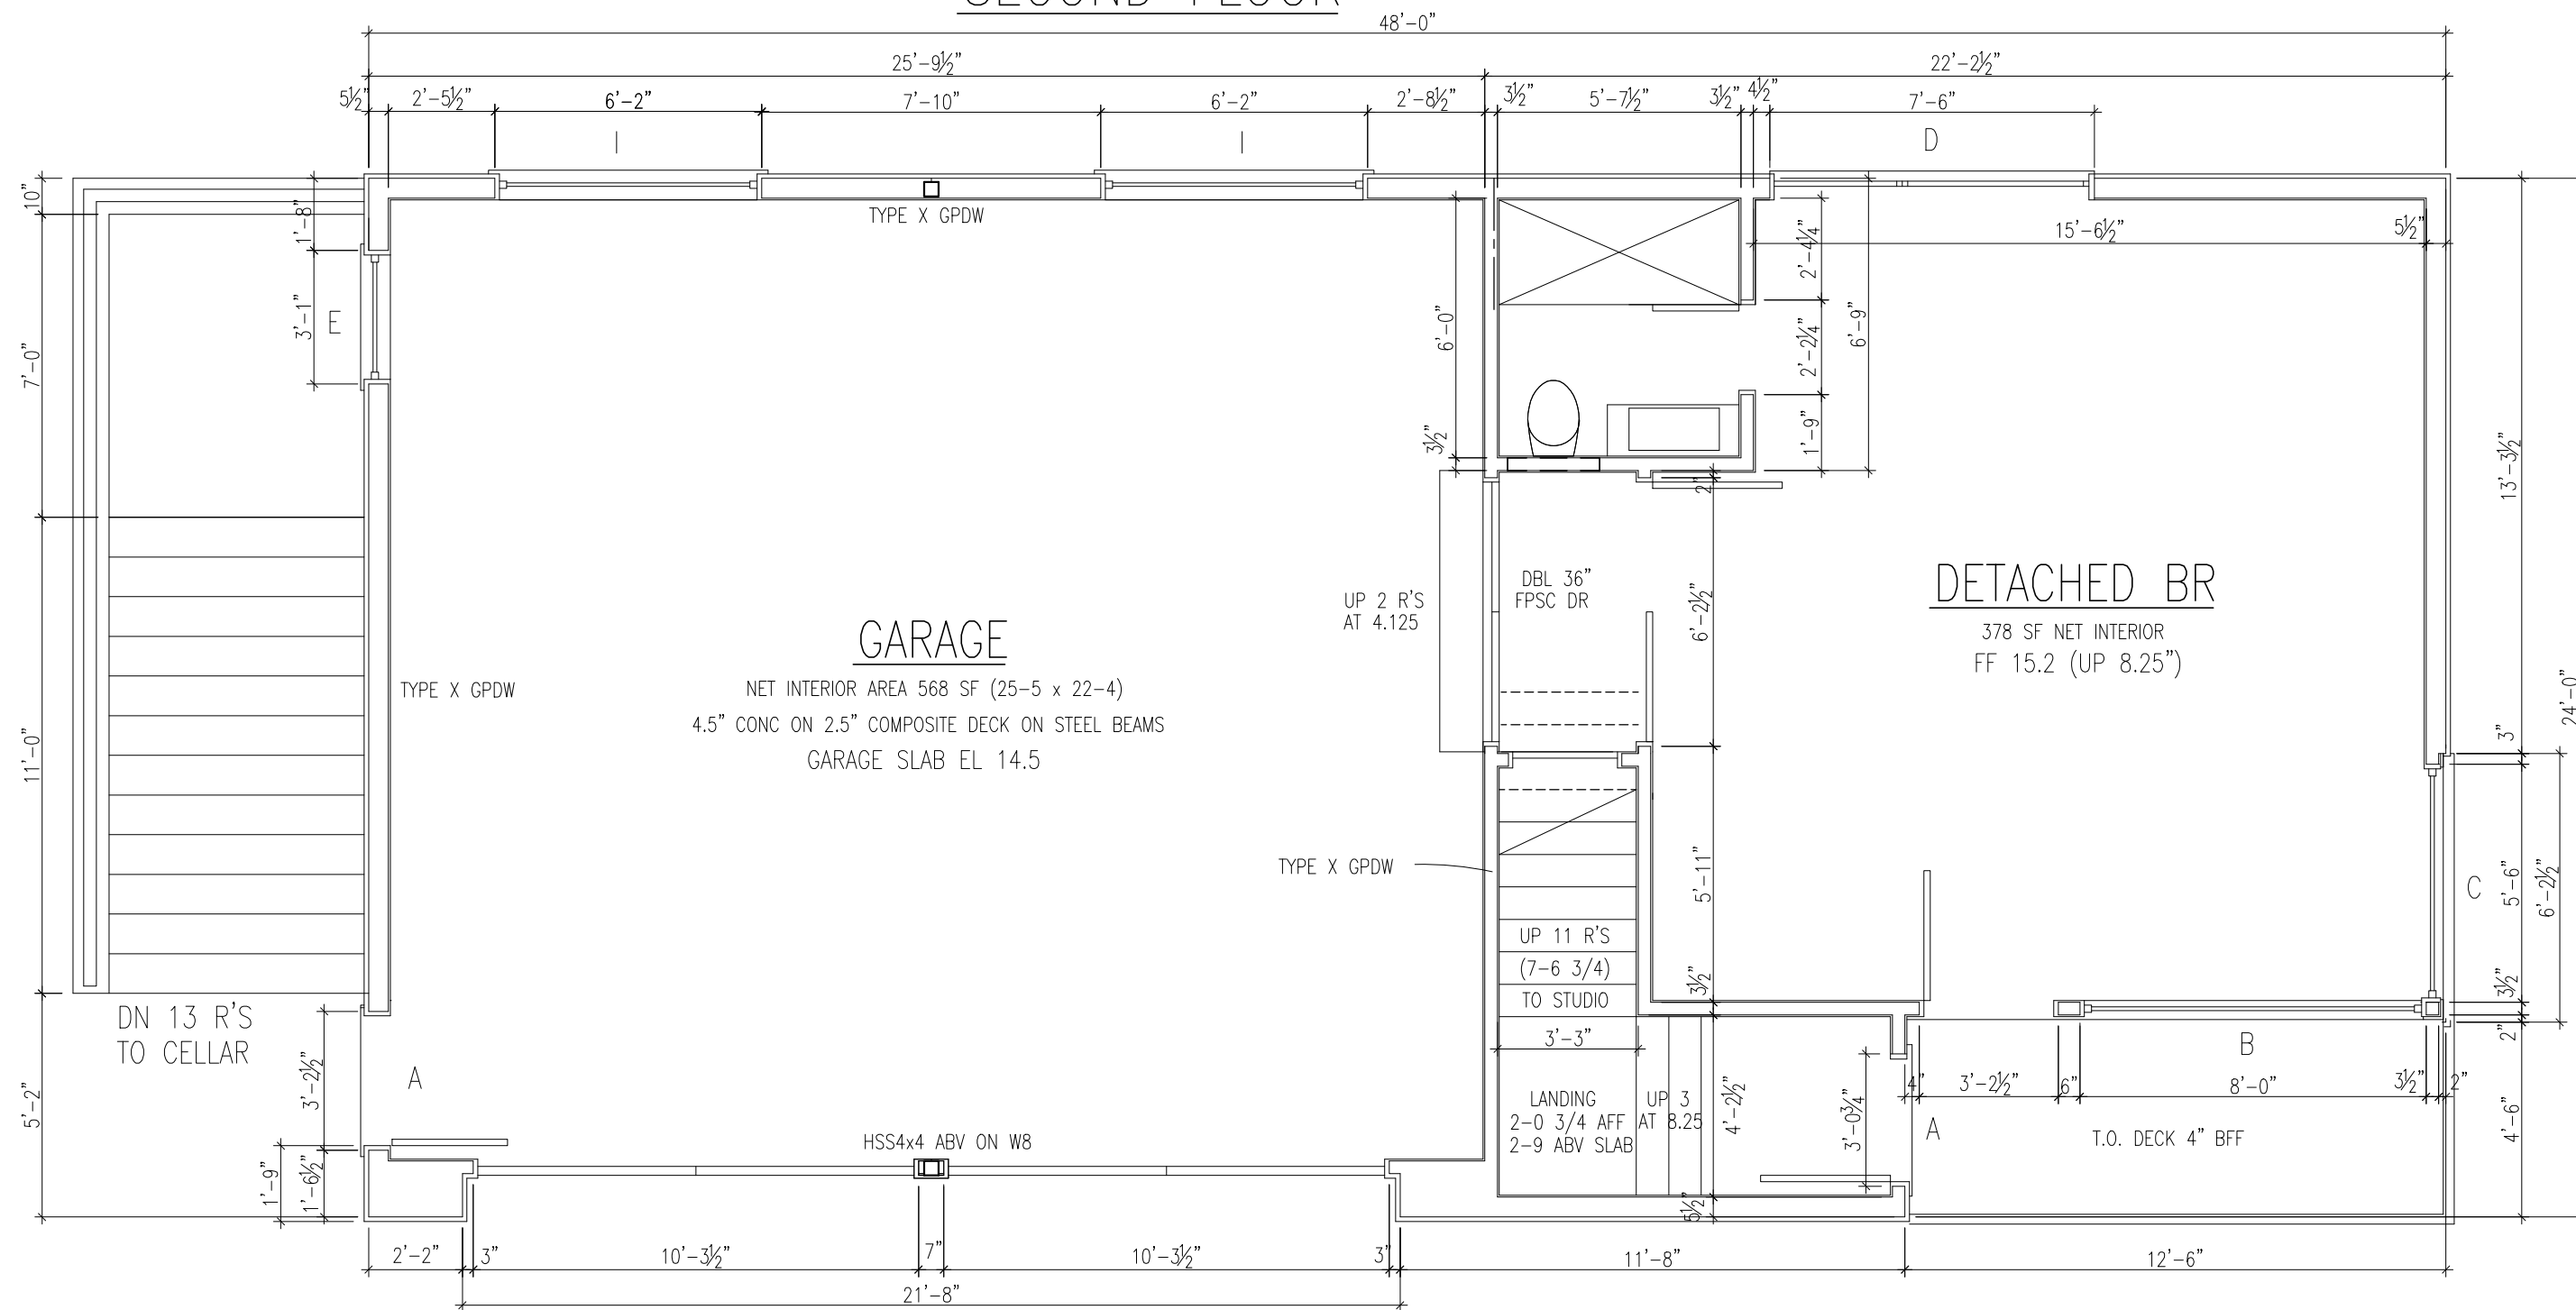


FIRST FLOOR


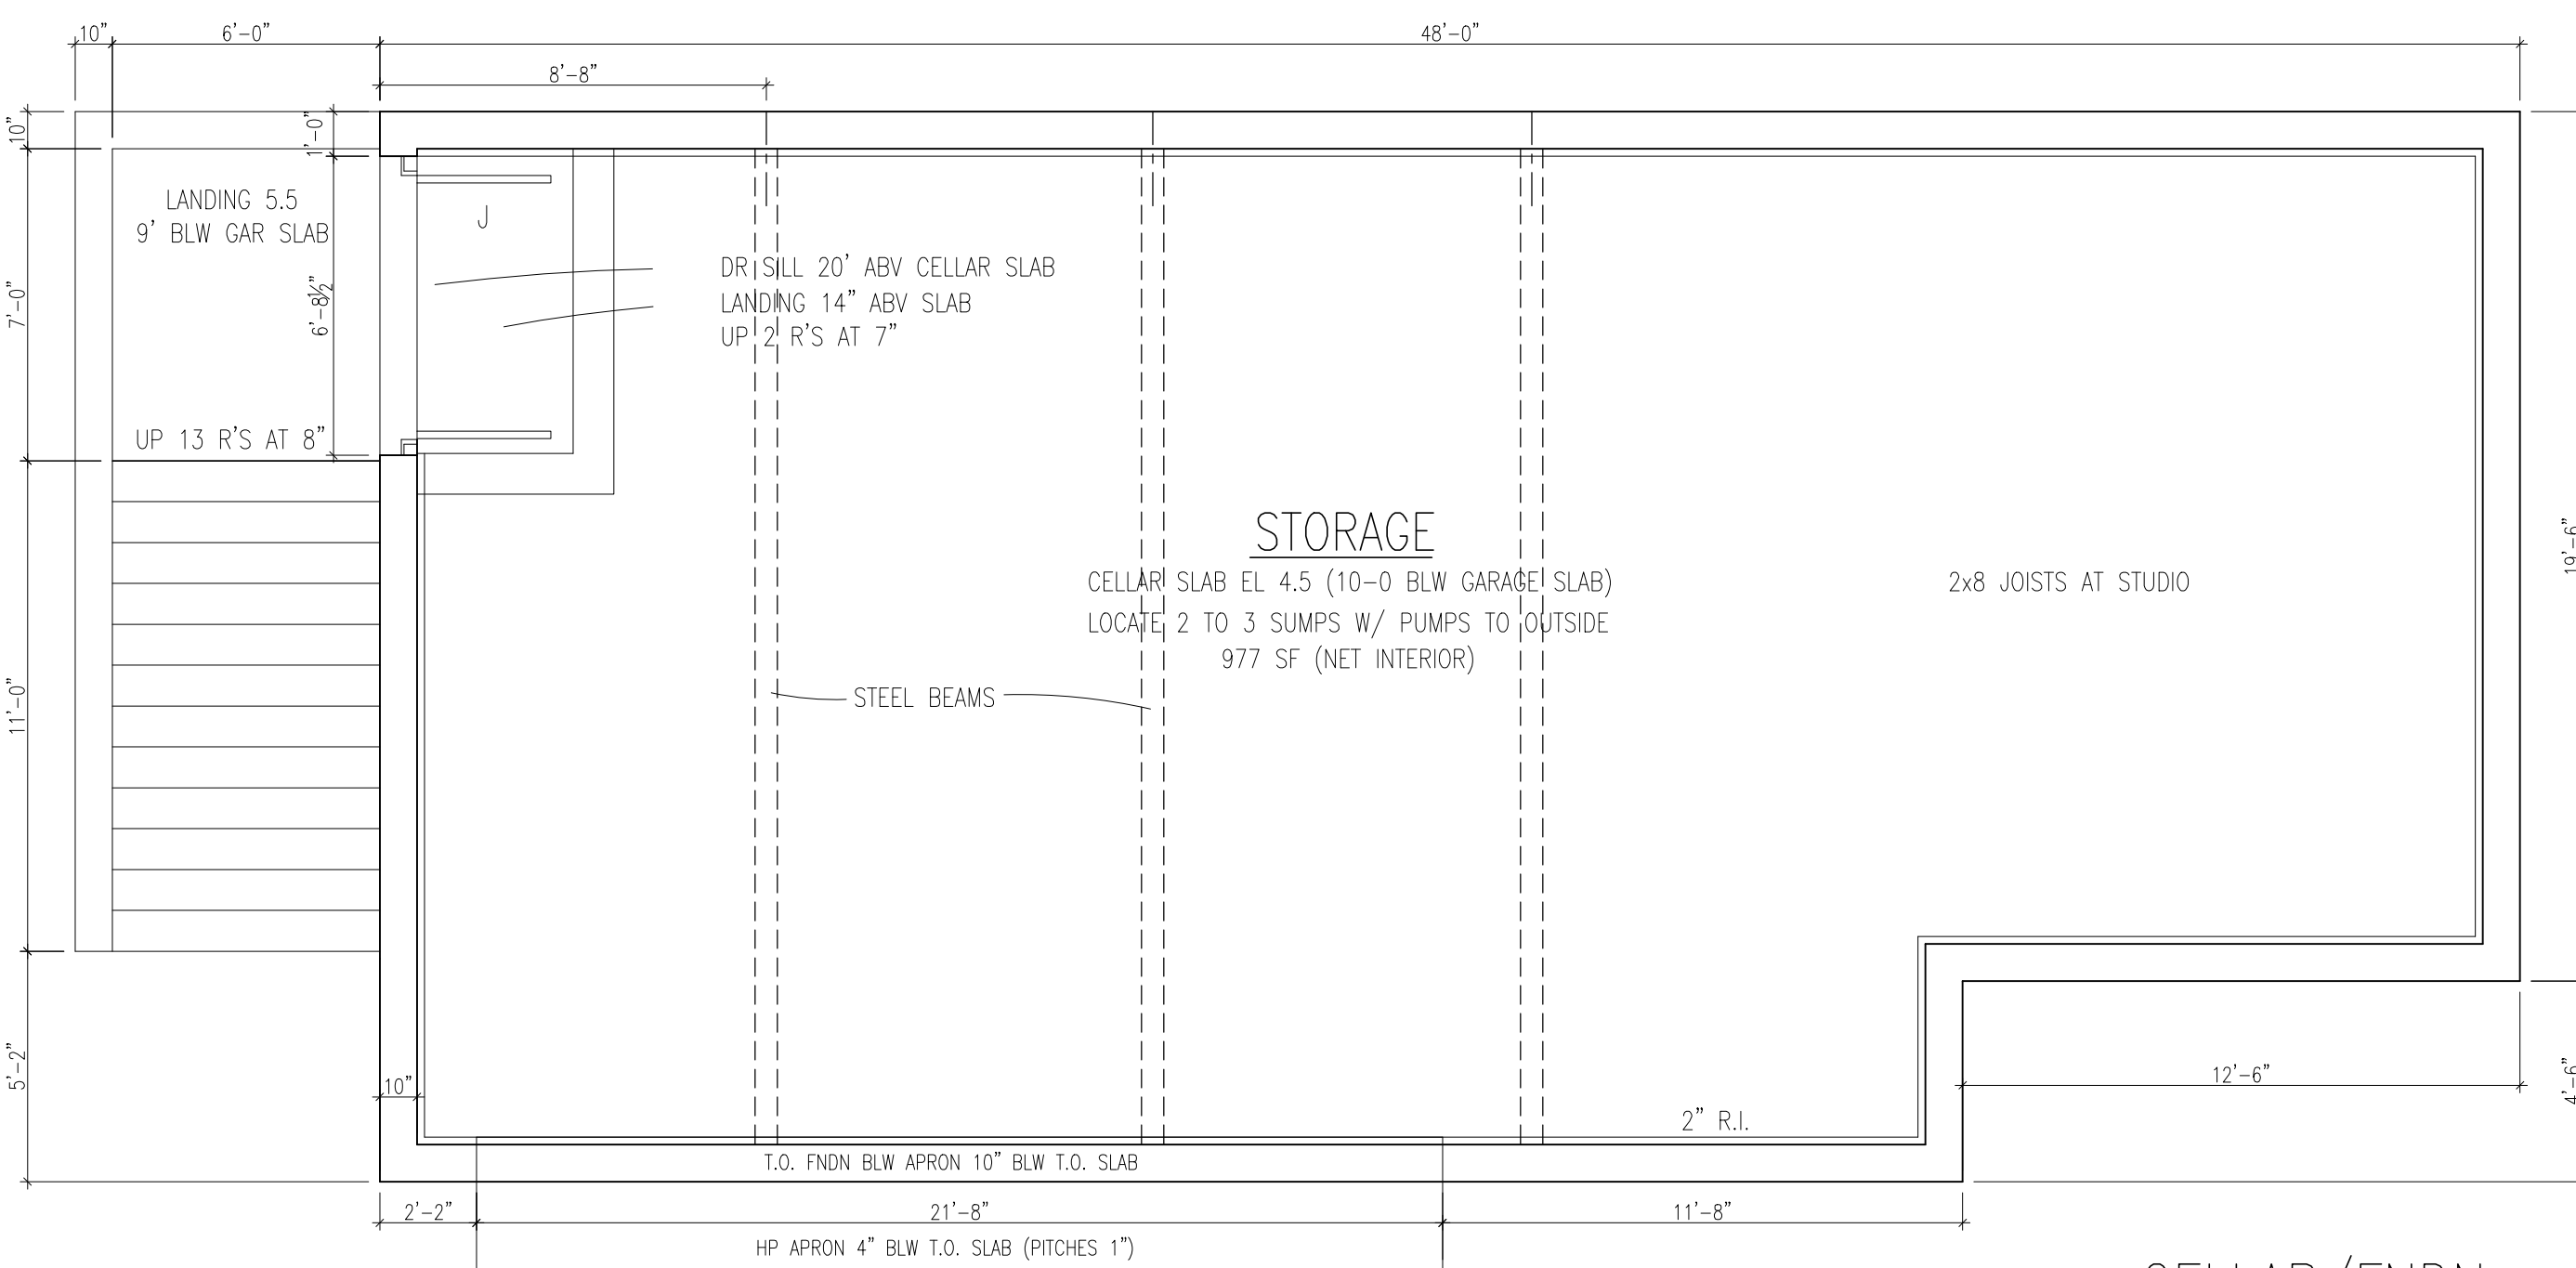


CELLAR/FNDN


EXT. DOOR/WINDOW SCHEDULE		ALL UNITS 1 LT, EXC F, C,H,H		
SYM	MFR. NO.	R. O. (W x H)	QTY	COMMENTS
A	JOB0 INSWING DOOR	3-2 1/2 x 8-2 1/2	2	1 LT, GARAGE, DET BR, 1 SCREEN BY CG
B	DBL FIXED STEEL WINDOW	8-5 x 8-0	1	1 LT, DETACHED BR
C	FIXED STEEL WINDOW	4-2 1/2 x 8-0	1	1 LT, DETACHED BR
D	FIXED/INSWING DOOR STEEL	7-6 x 8-0	1	1 LT, DETACHED BR
E	STEEL CASEMENT	3-1 1/2 x 6-3	1	6 LT, GARAGE
F	STEEL CASEMENT/FIXED	6-2 1/2 x 6-3	1	6 LT, STUDIO
G	STEEL CASEMENT, TRPL	10-1 1/2 x 4-8	2	4 LT, STUDIO
H	STEEL AWNING	4-7 1/2 x 4-8	1	6 LT, STUDIO BATHRM
I	STEEL CASEMENT, DBL	6-1 1/2 x 6-3	2	6 LT, GARAGE
J	INSWING DBL DR	6-1 5/8 x 7-2 1/2	1	1 LT, CELLAR

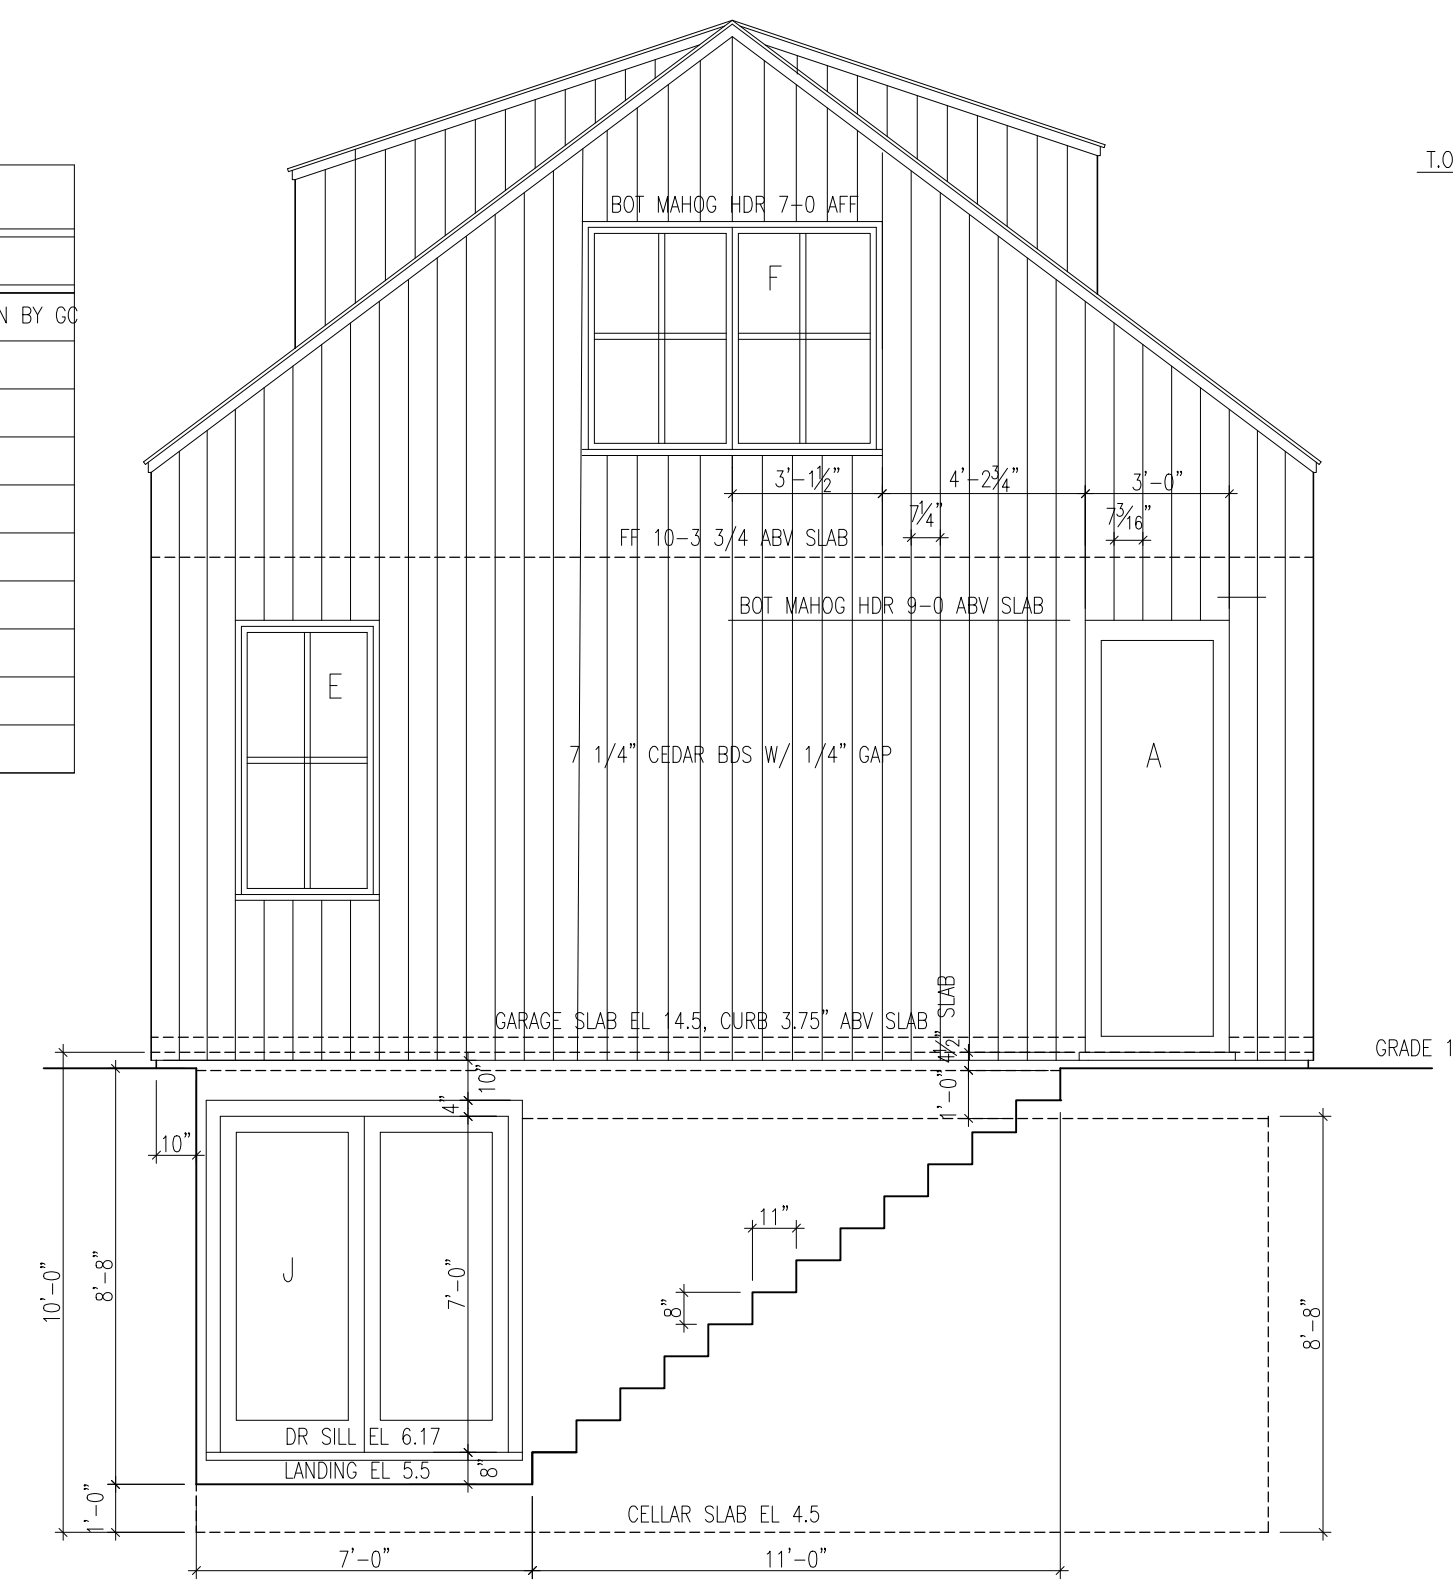


WEST ELEVATION

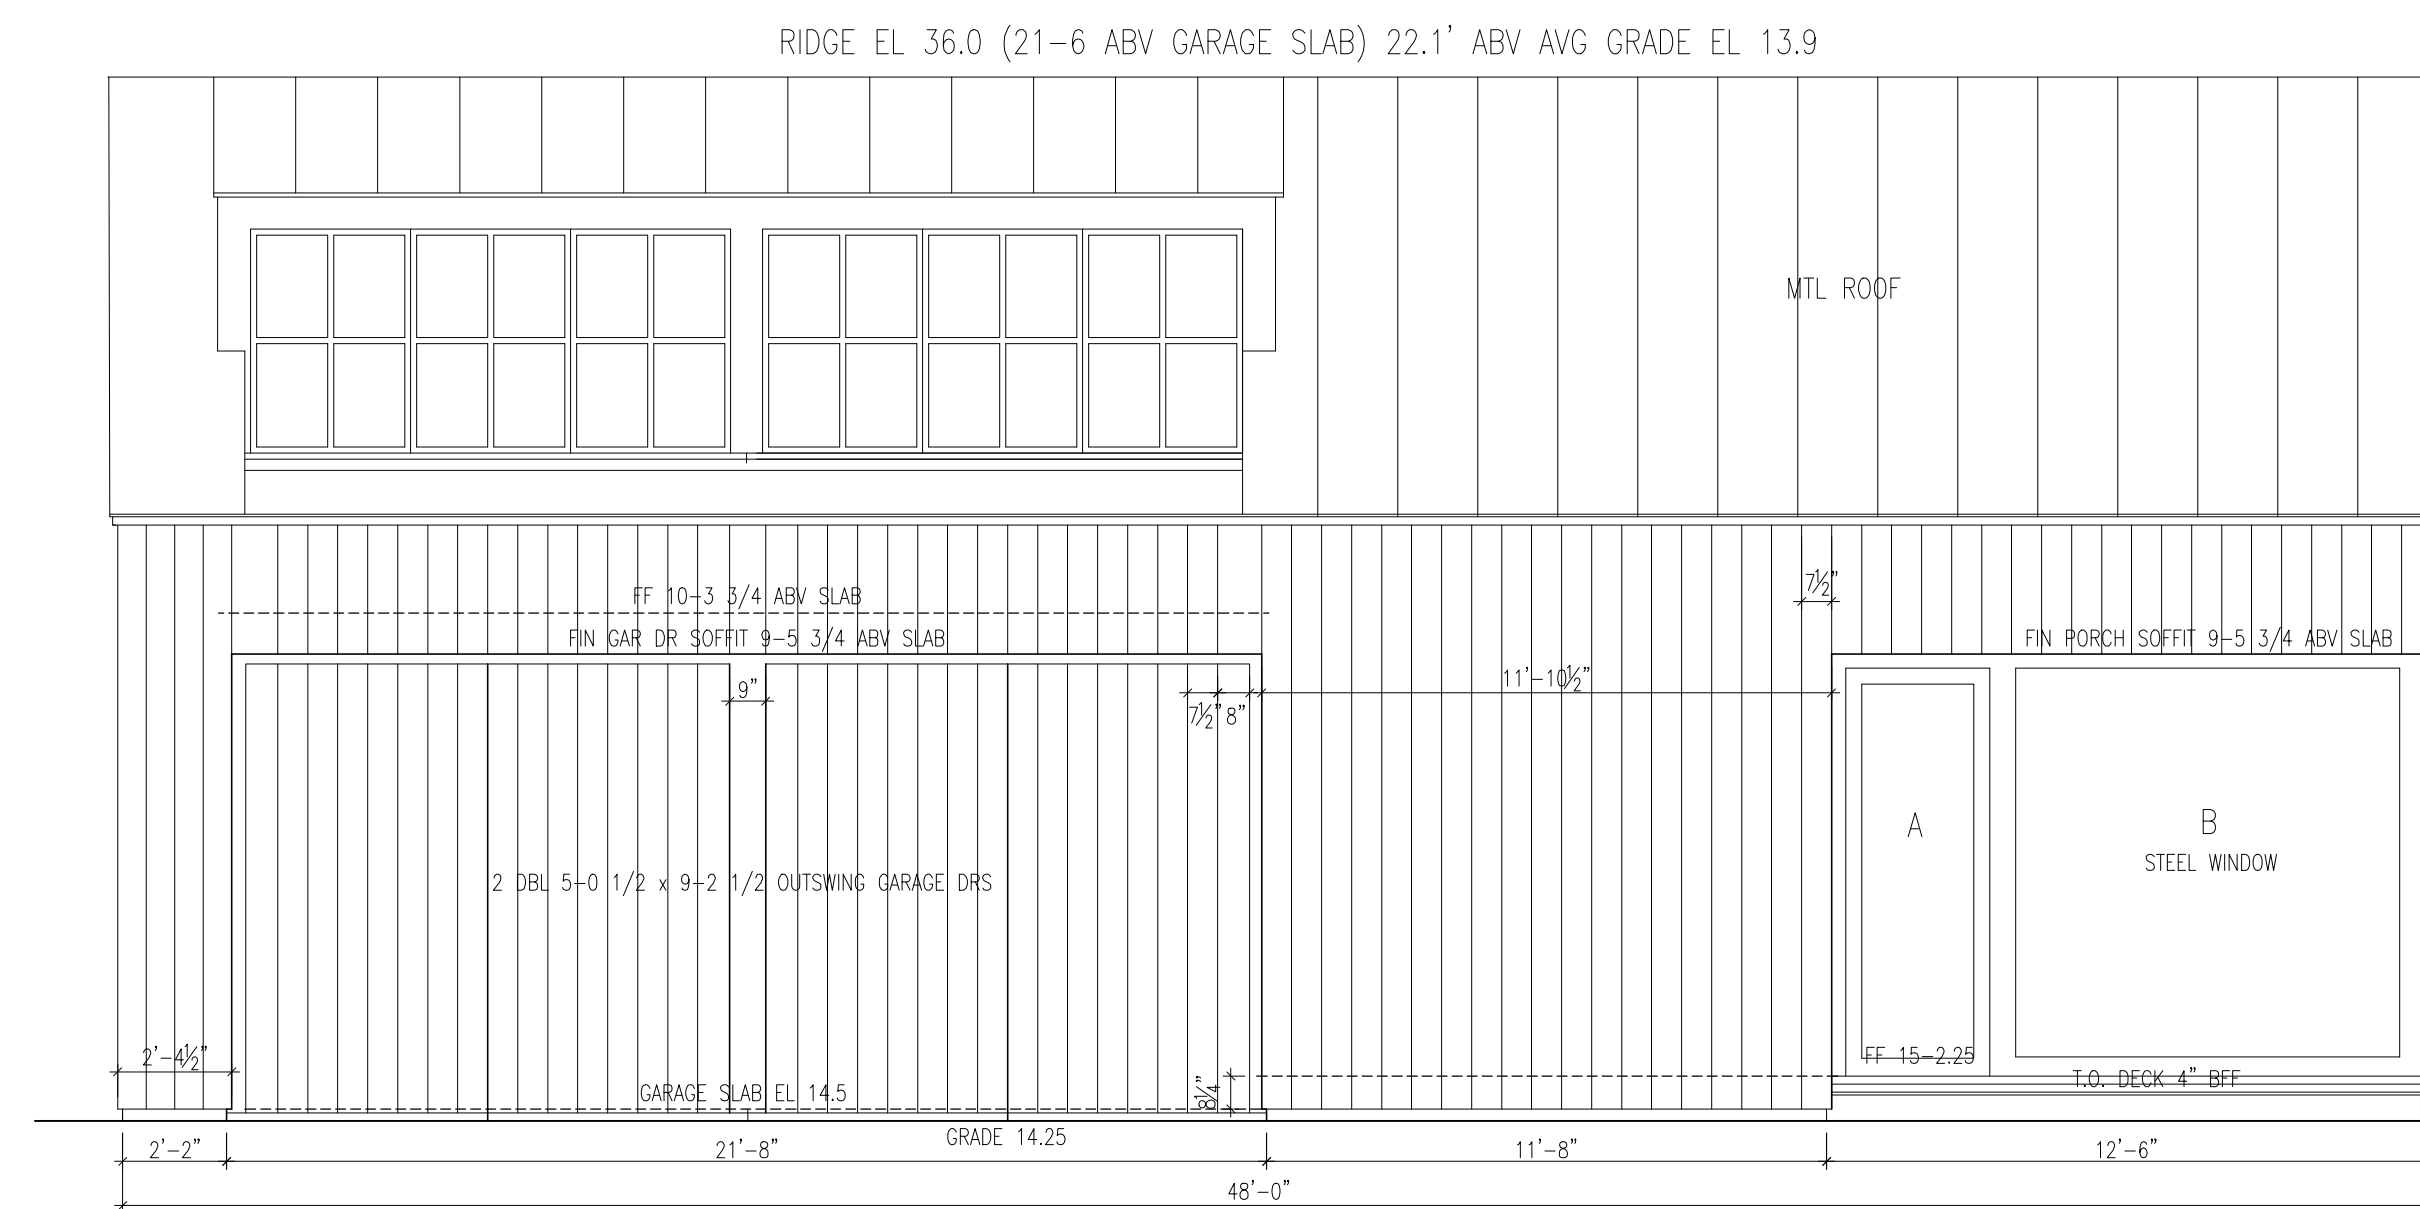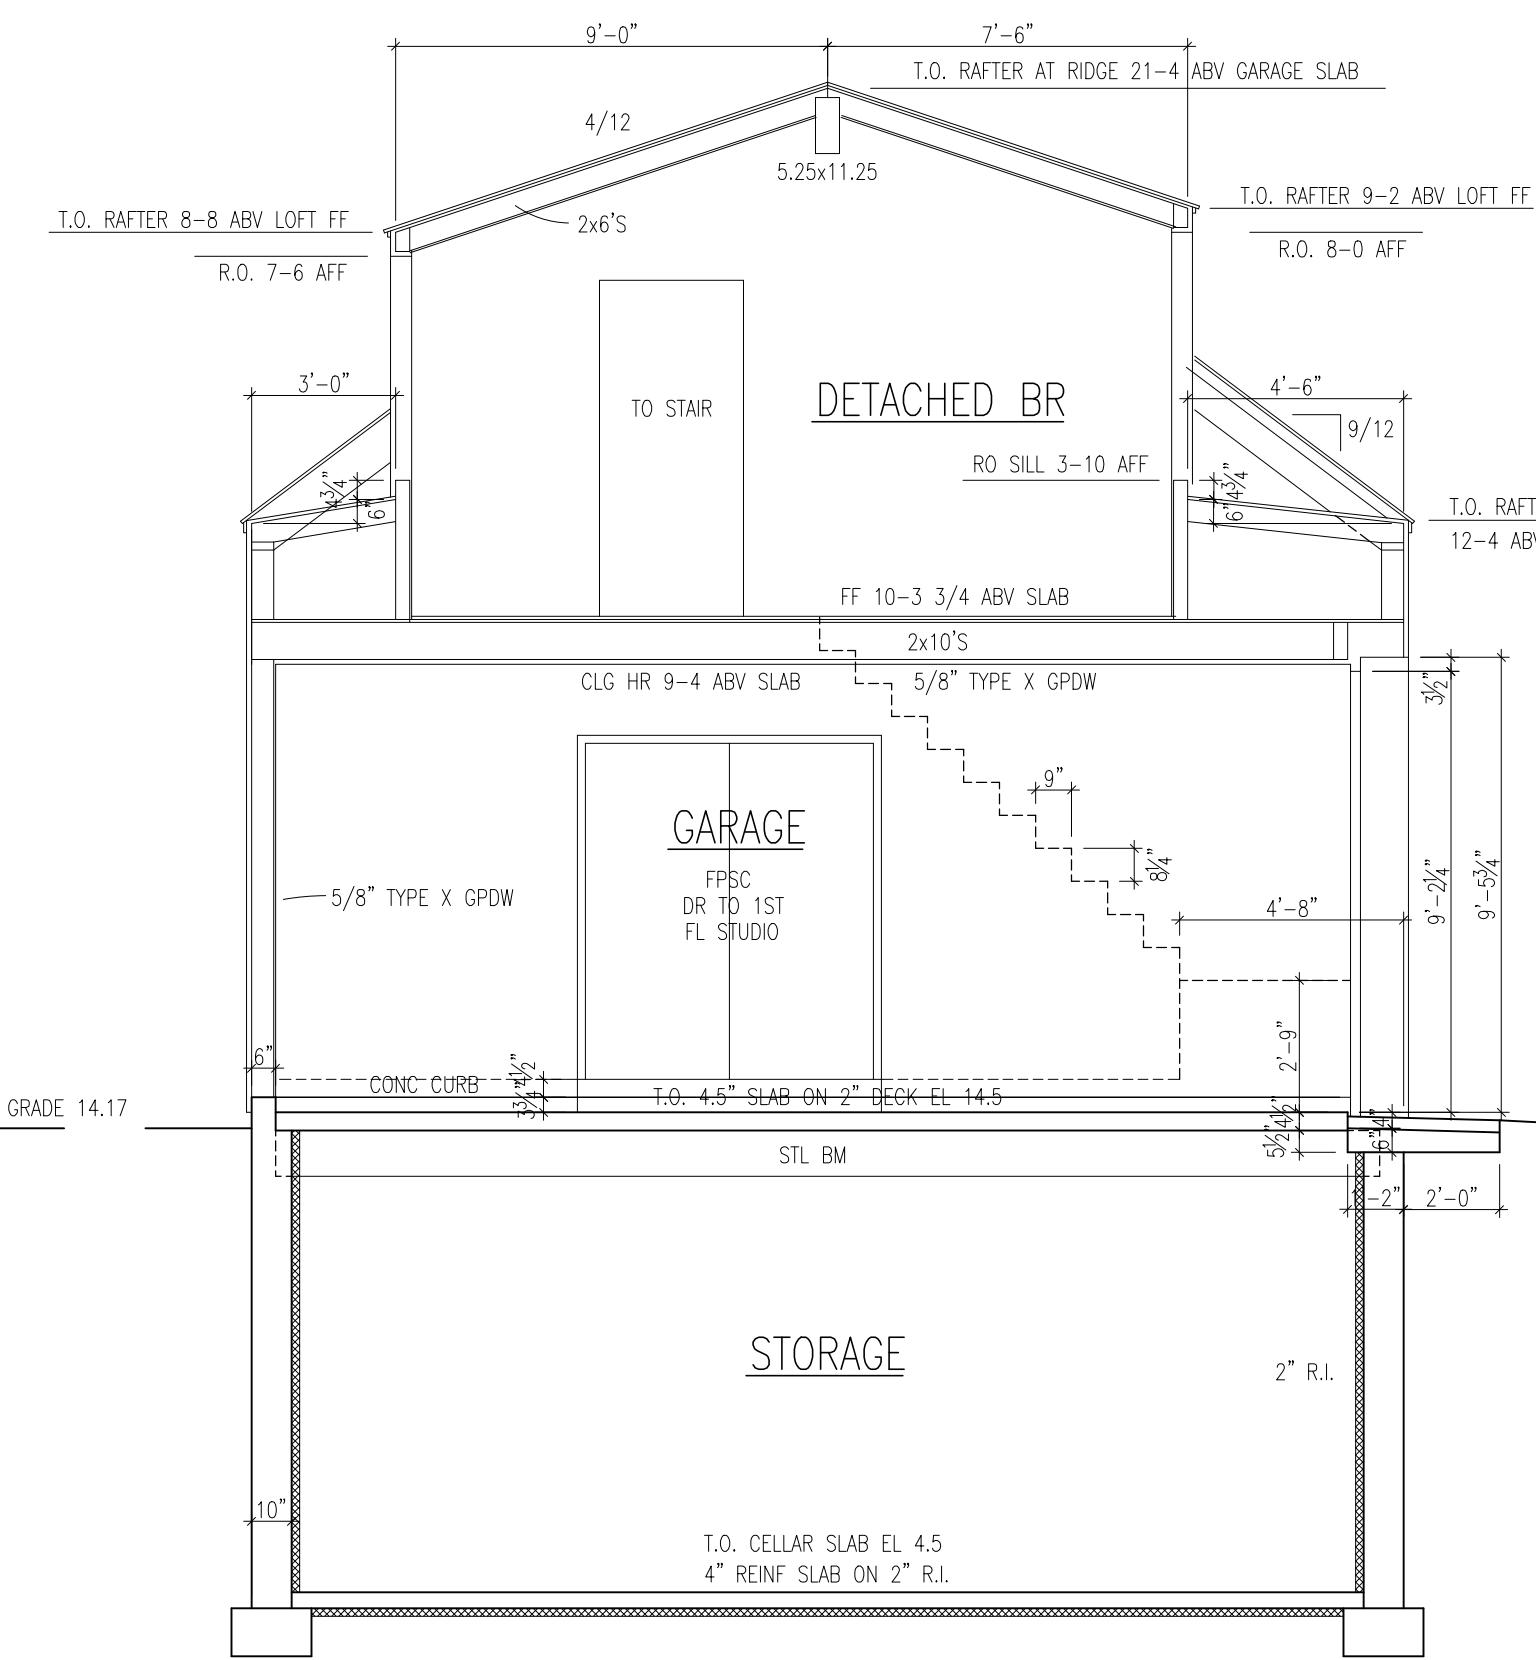

SOUTH ELEVATION

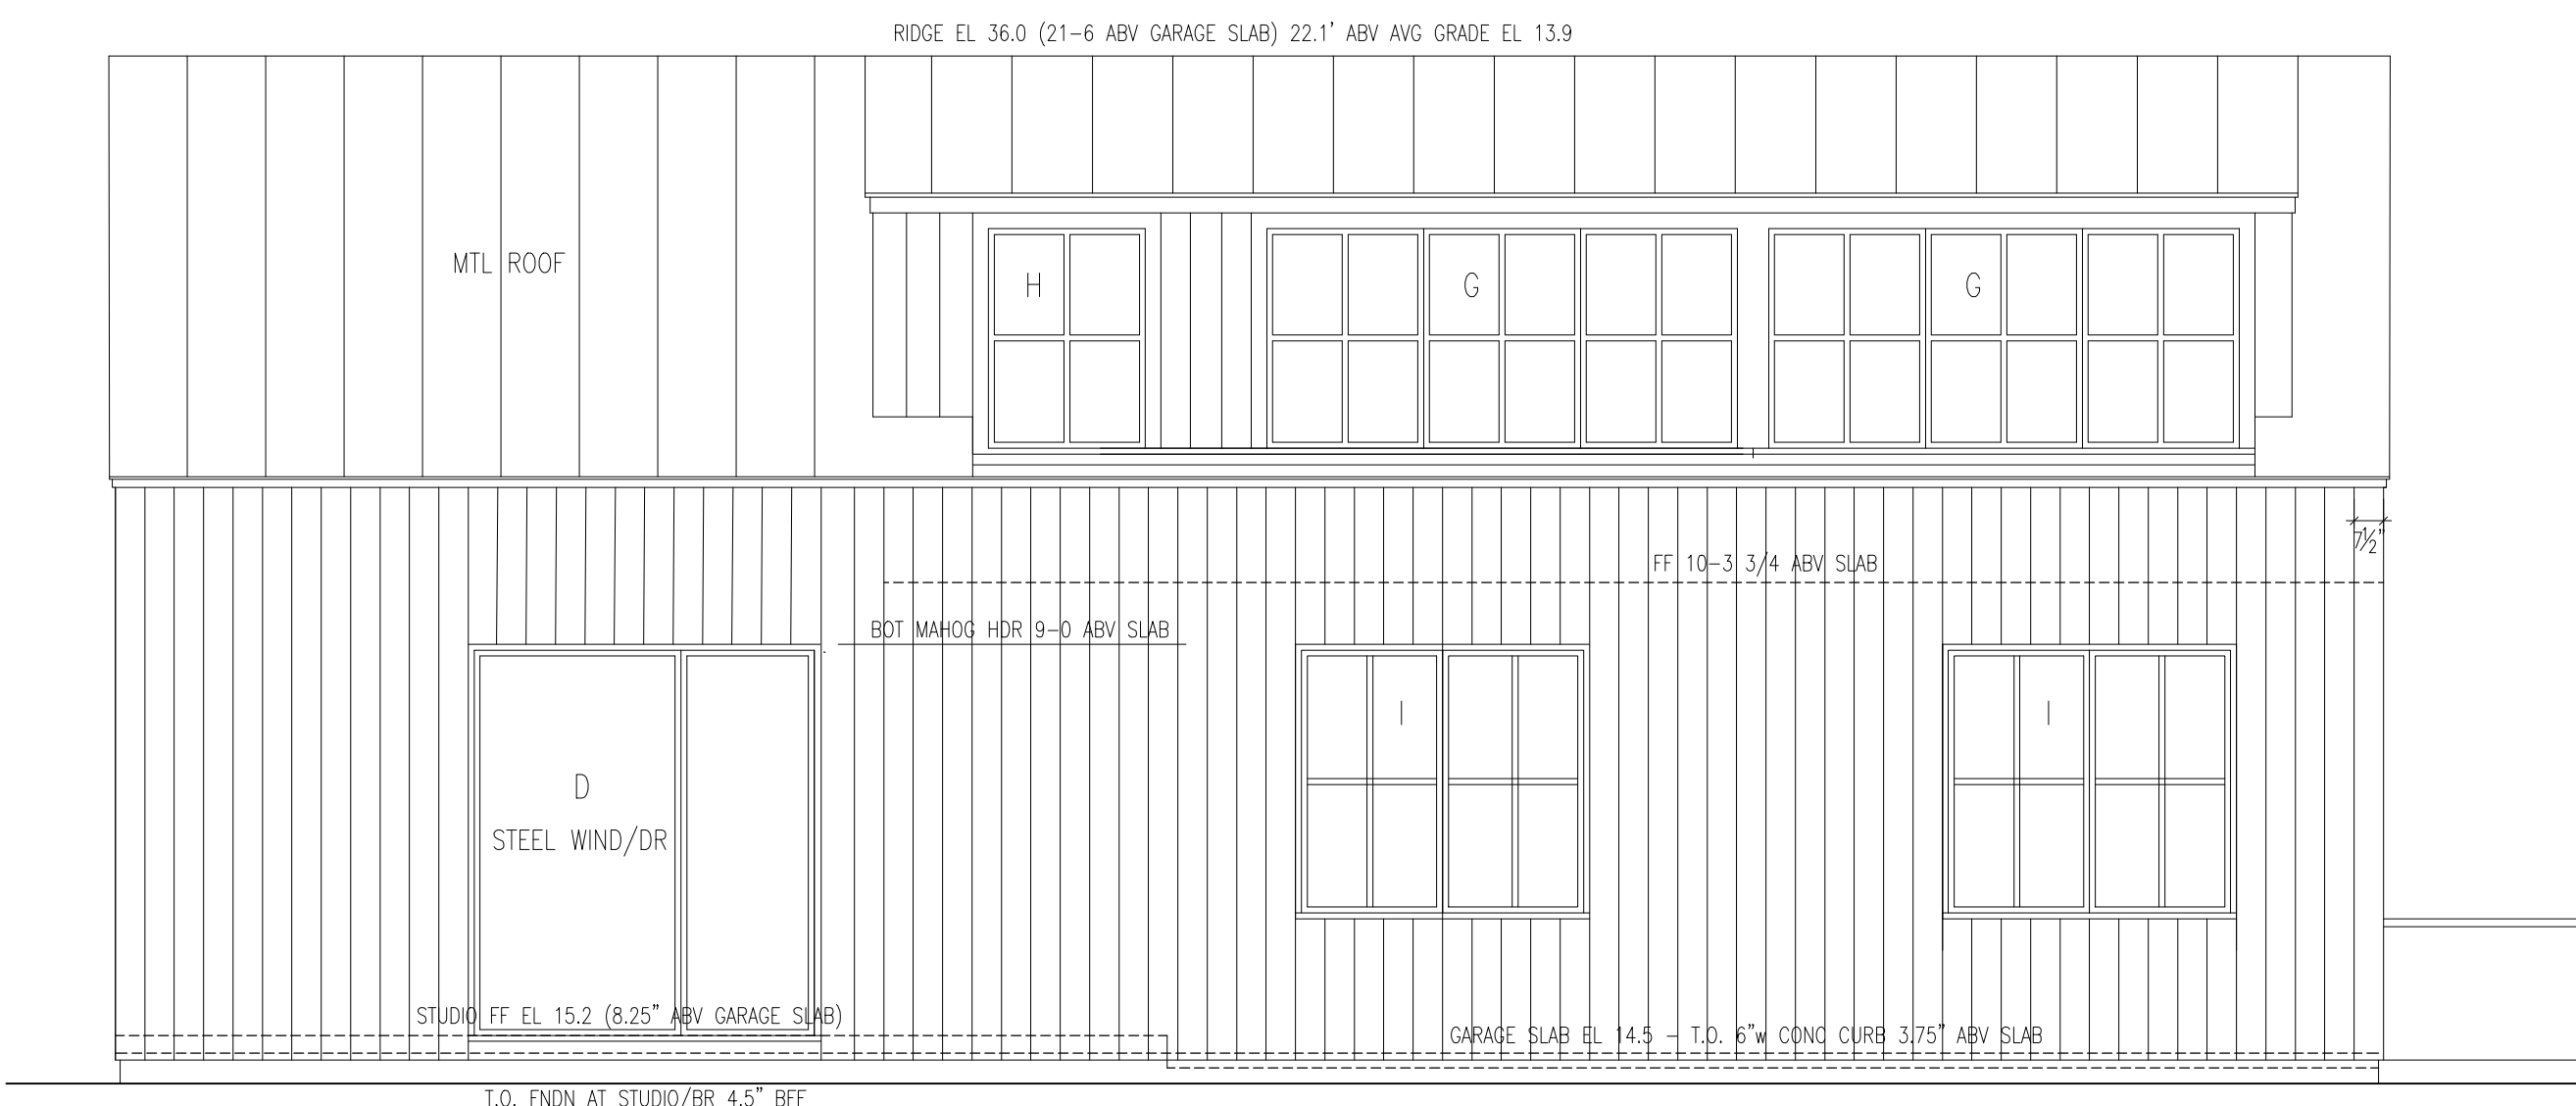

NORTH ELEVATION

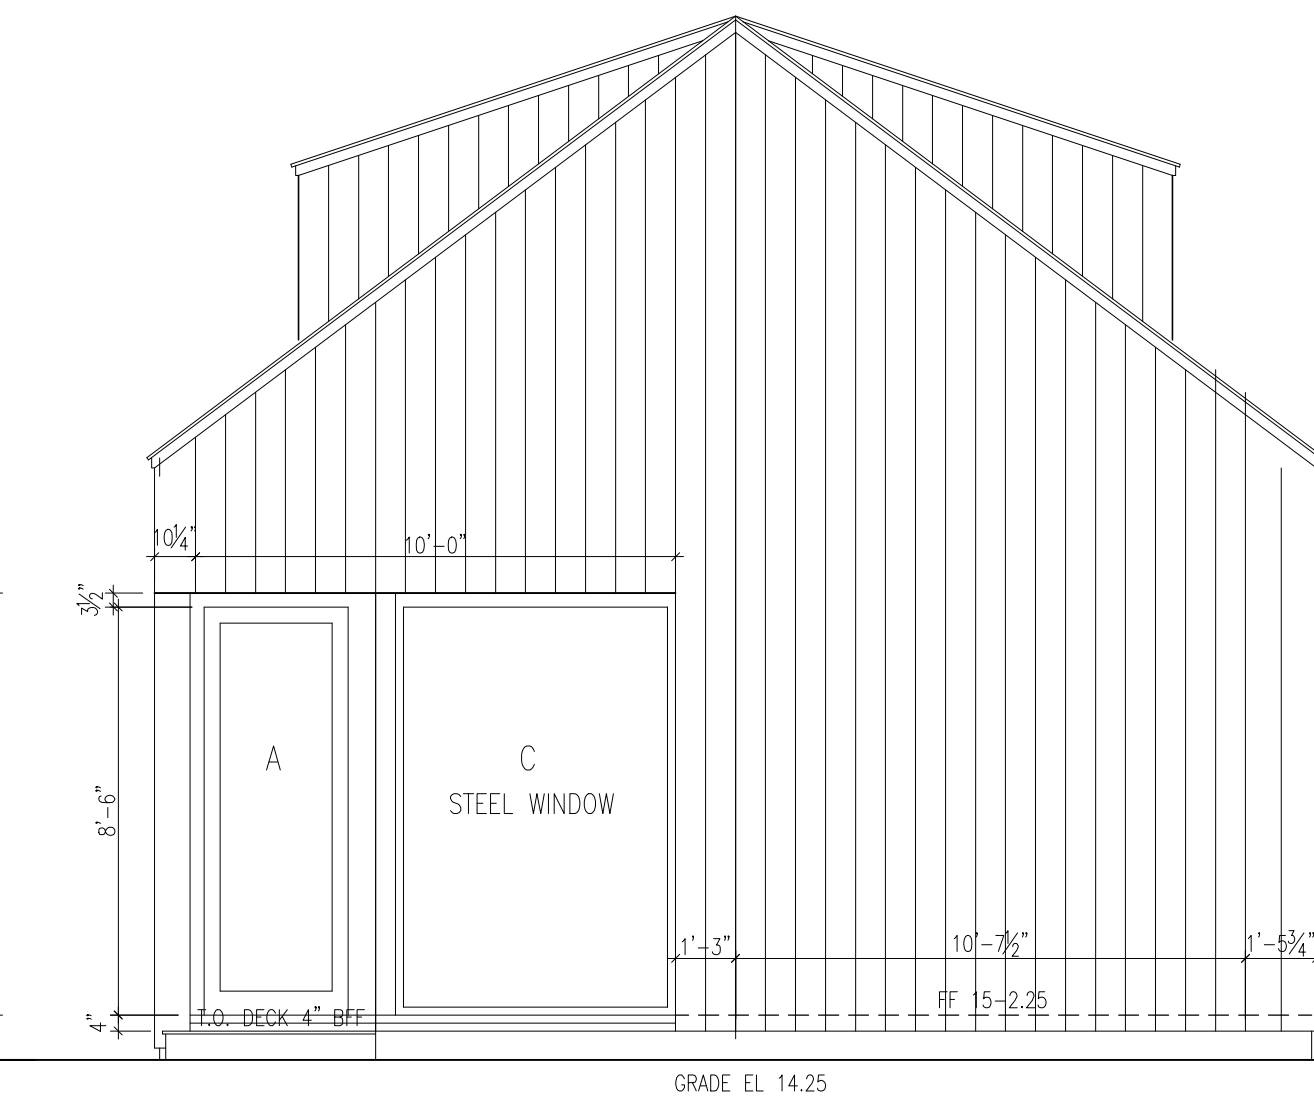

EAST ELEVATION

**AREA CALCULATIONS**

- GARAGE (NET INTERIOR) 568 SF
- DETACHED BR (NET INTERIOR) 378 SF
- 2ND FL DETACHED BR (NET INTERIOR) 400 SF
- FOOTPRINT 24 x 48 = 1152 SF (GROSS)
- 977 SF BELOW GRADE STORAGE (NET INTERIOR)

**130 PLUM BUSH ROAD**  
MAP 35, PARCEL 6.12 - WEST TISBURY, MA

MICHAEL BARCLAY, ARCHITECT  
2 OSPREY LANE, CHILMARK, MA

**GARAGE/DETACHED BR'S**  
2/22/24