
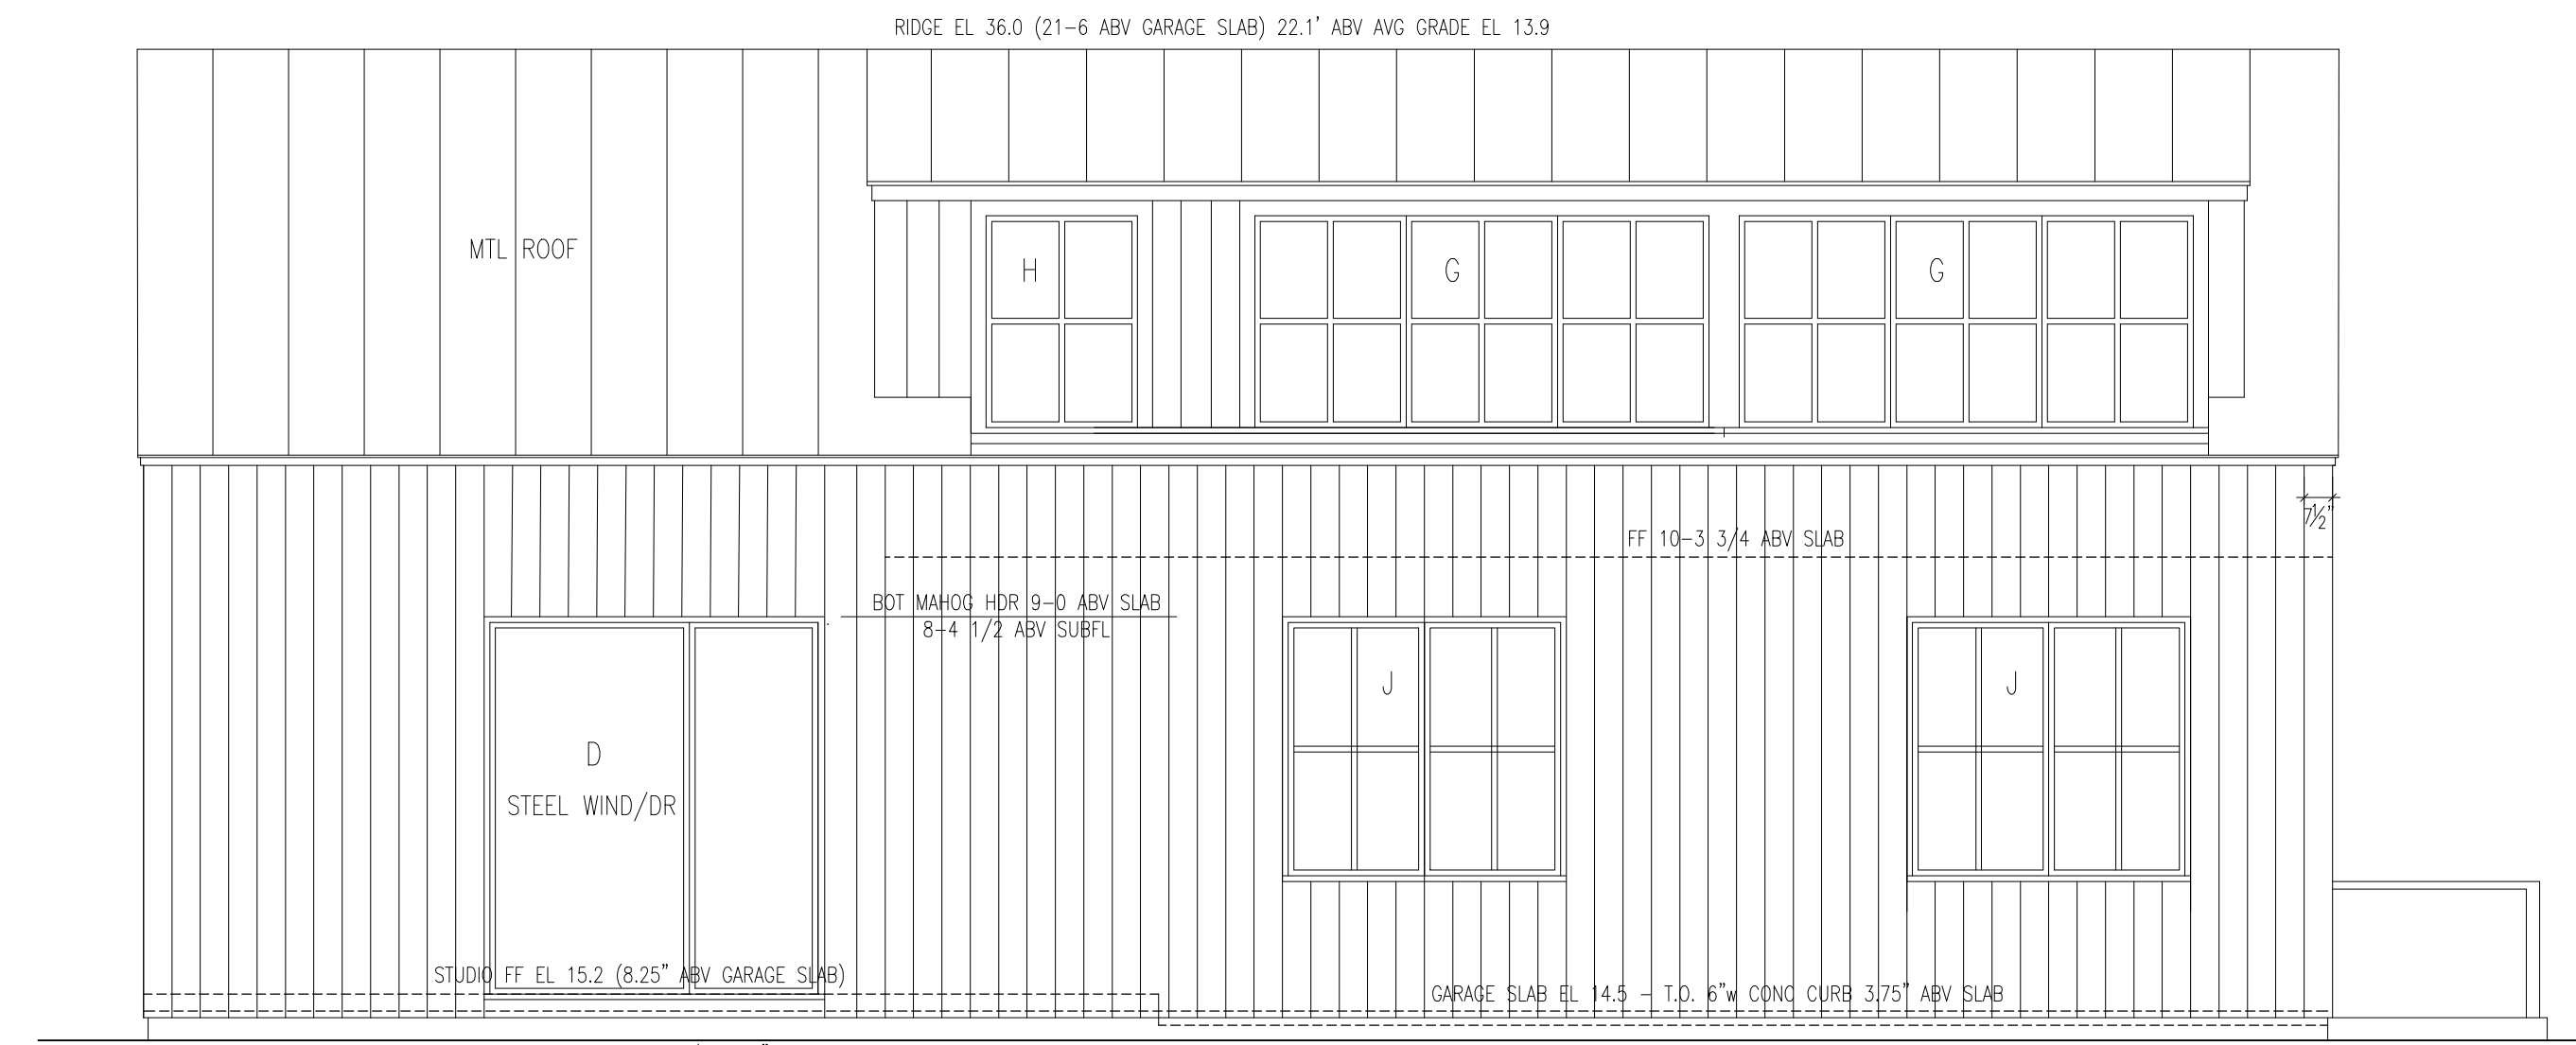
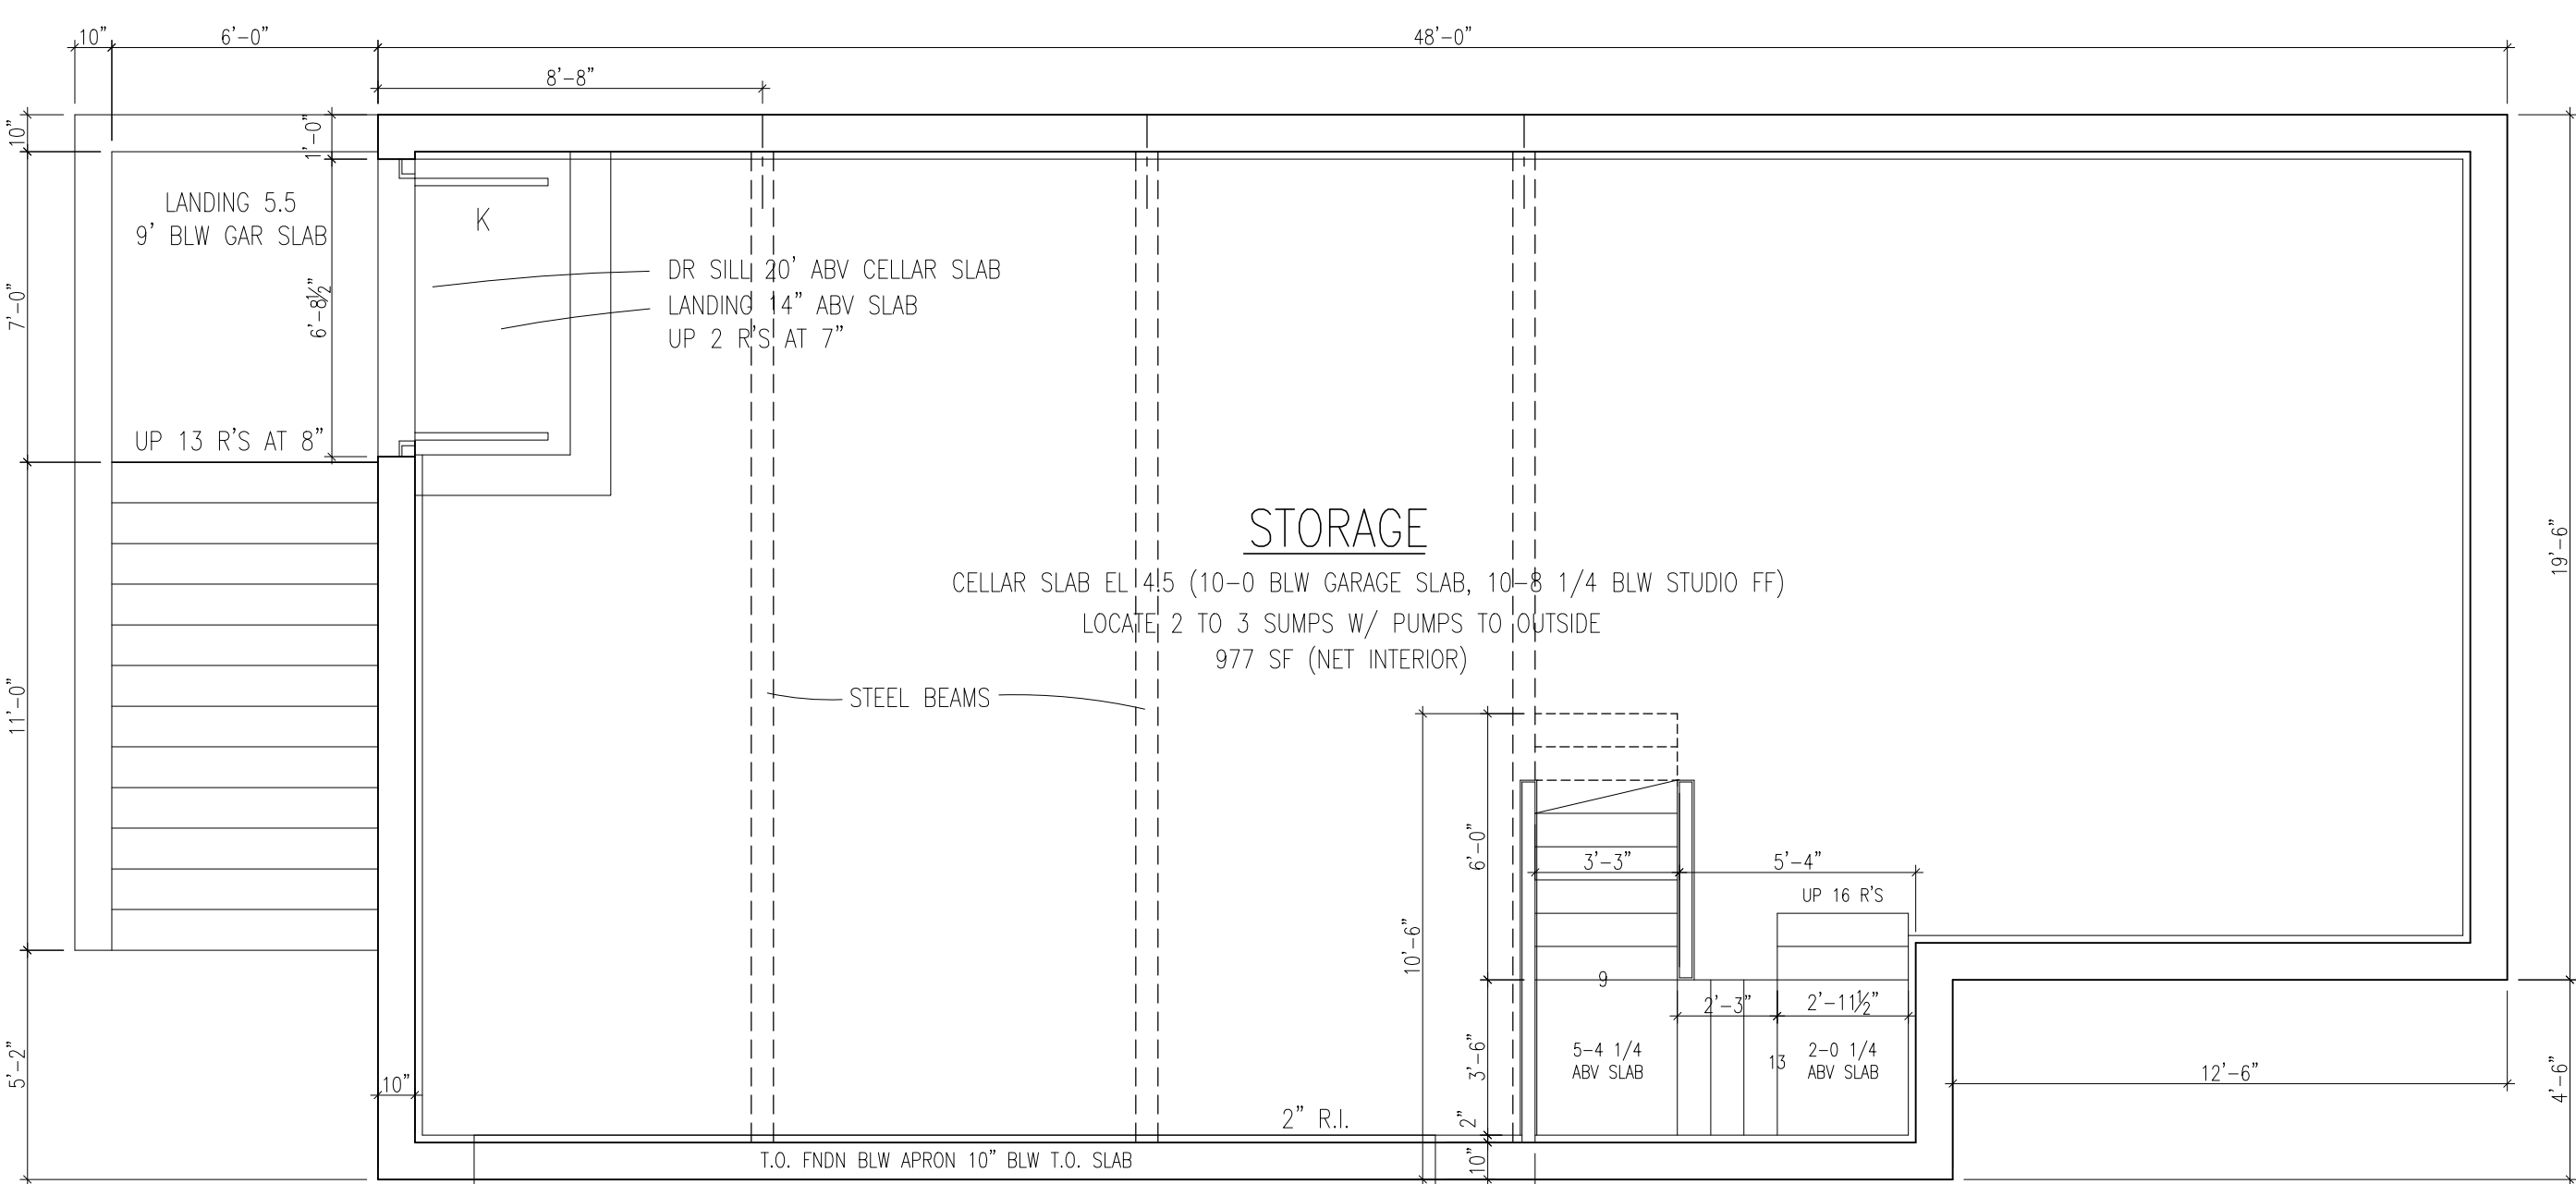
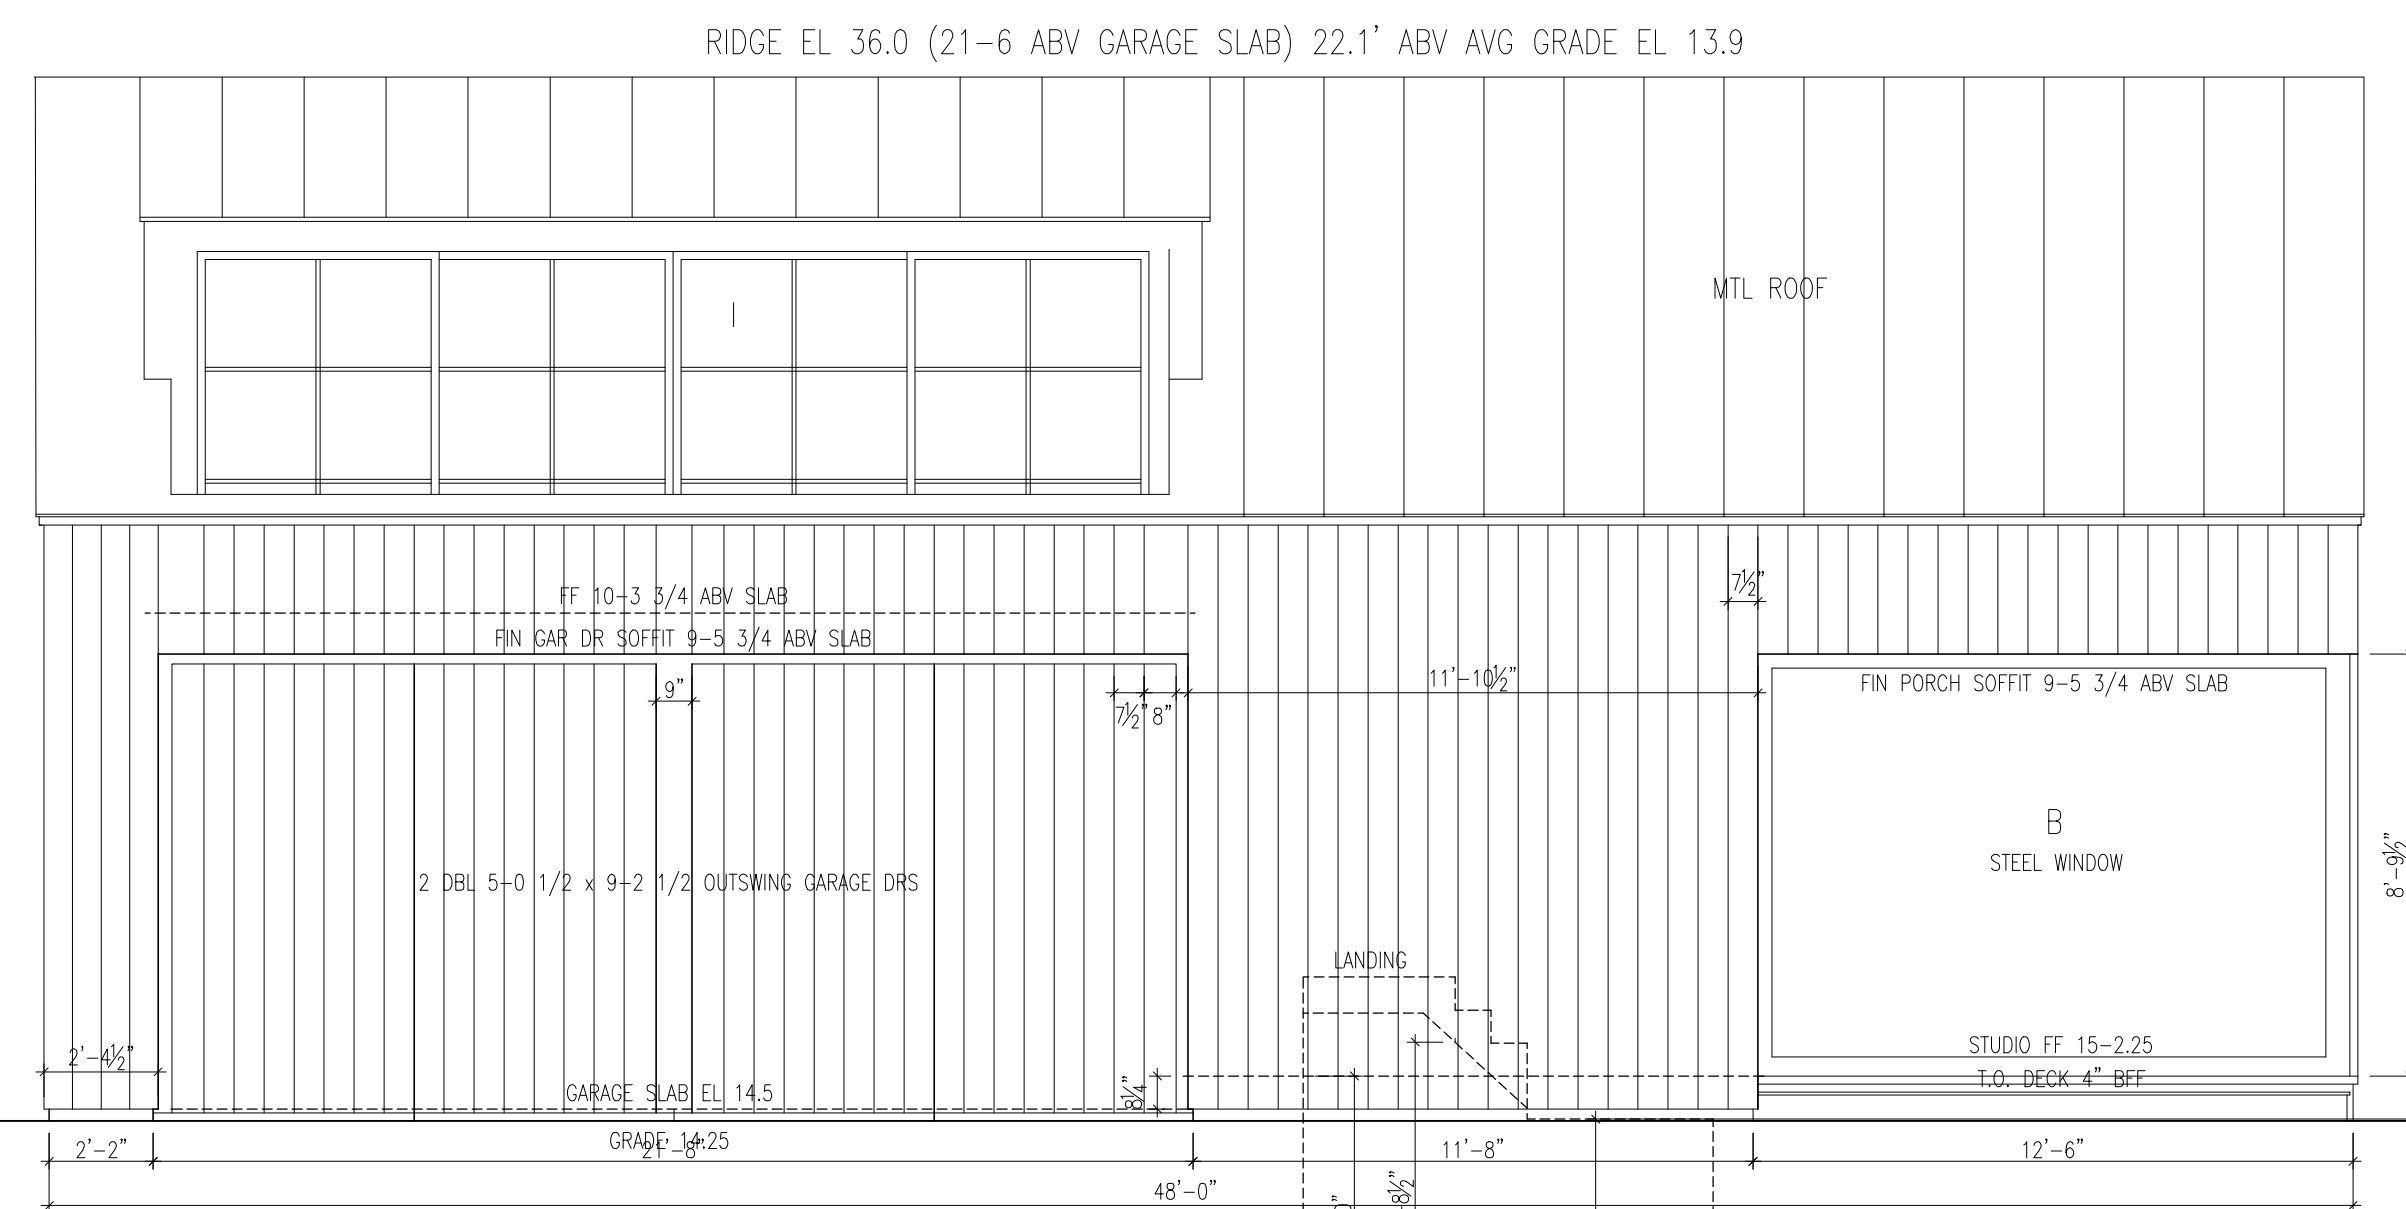
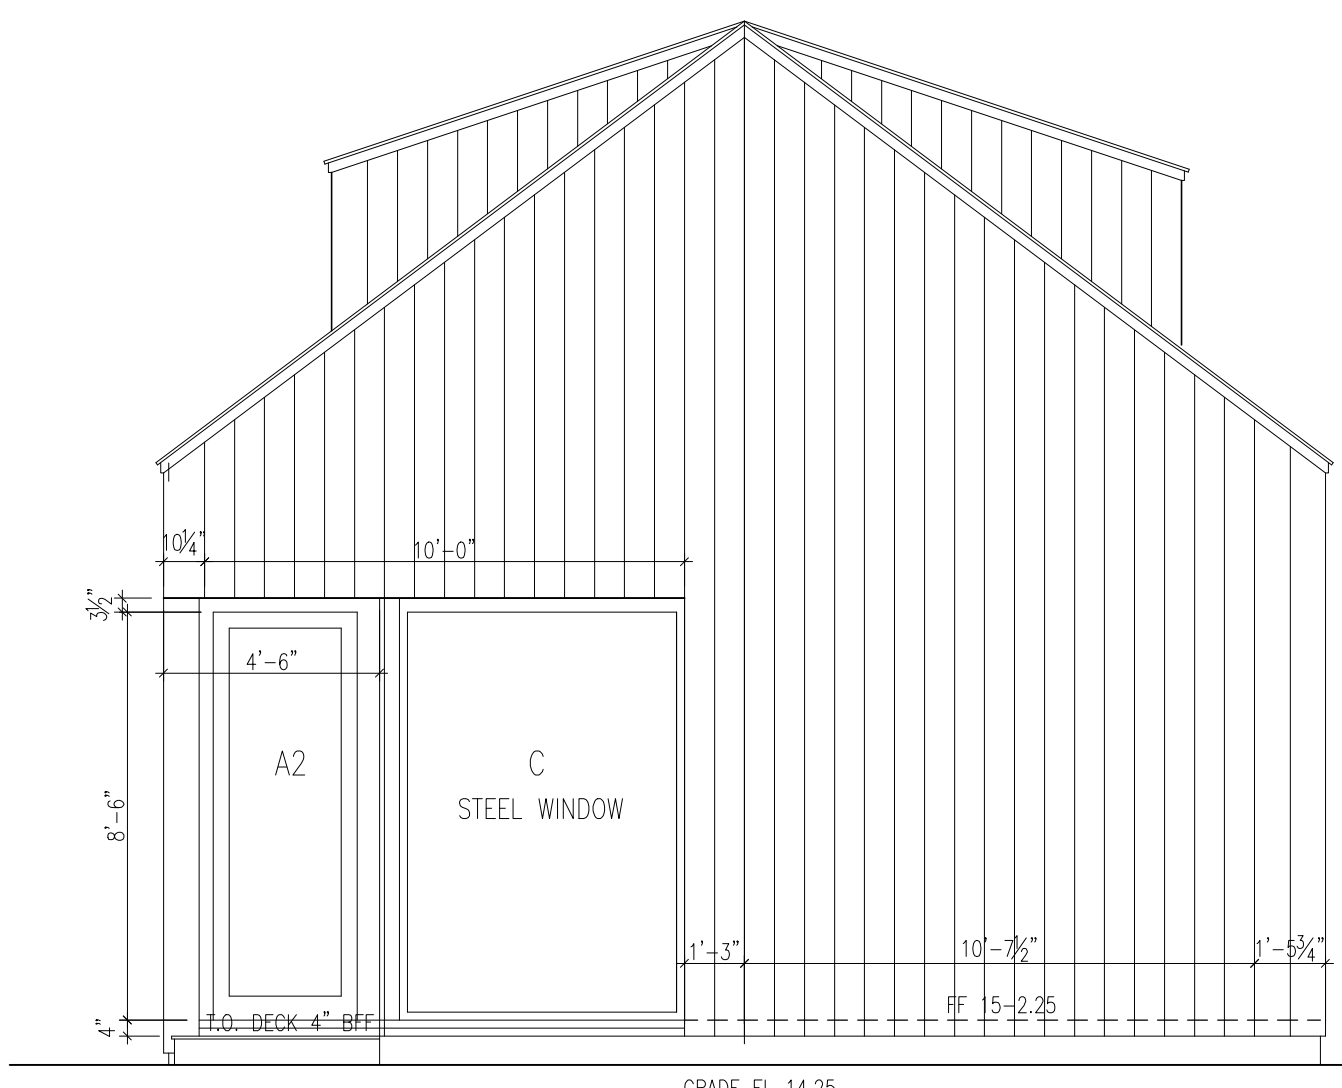
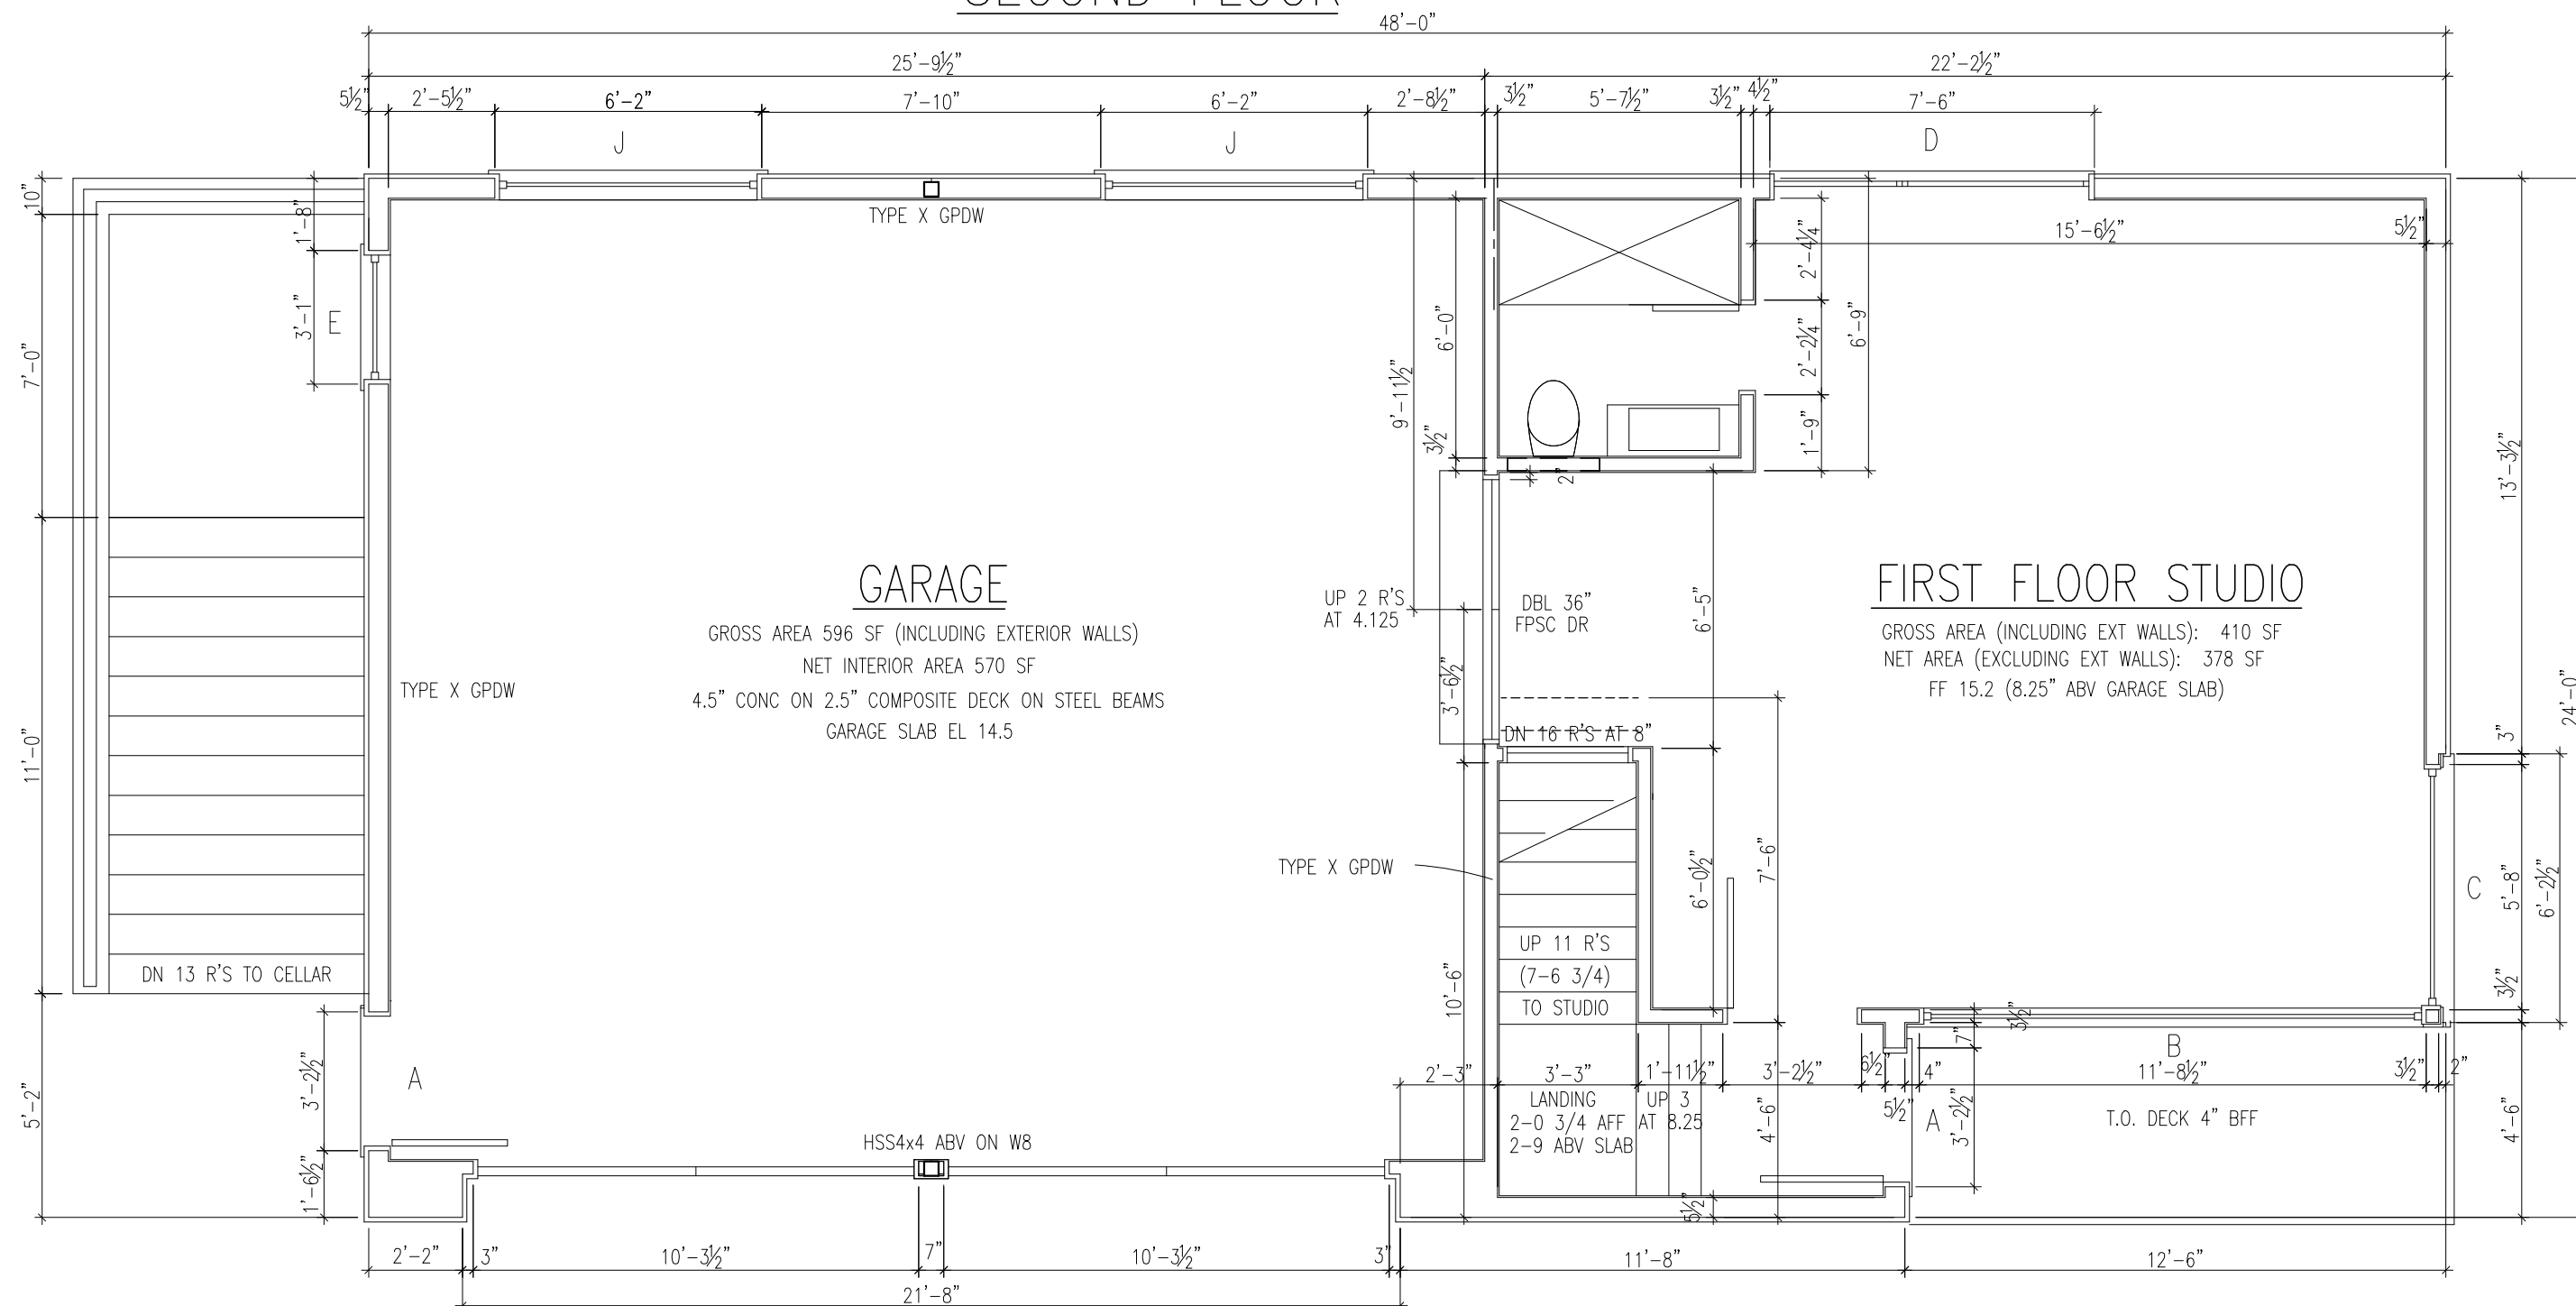
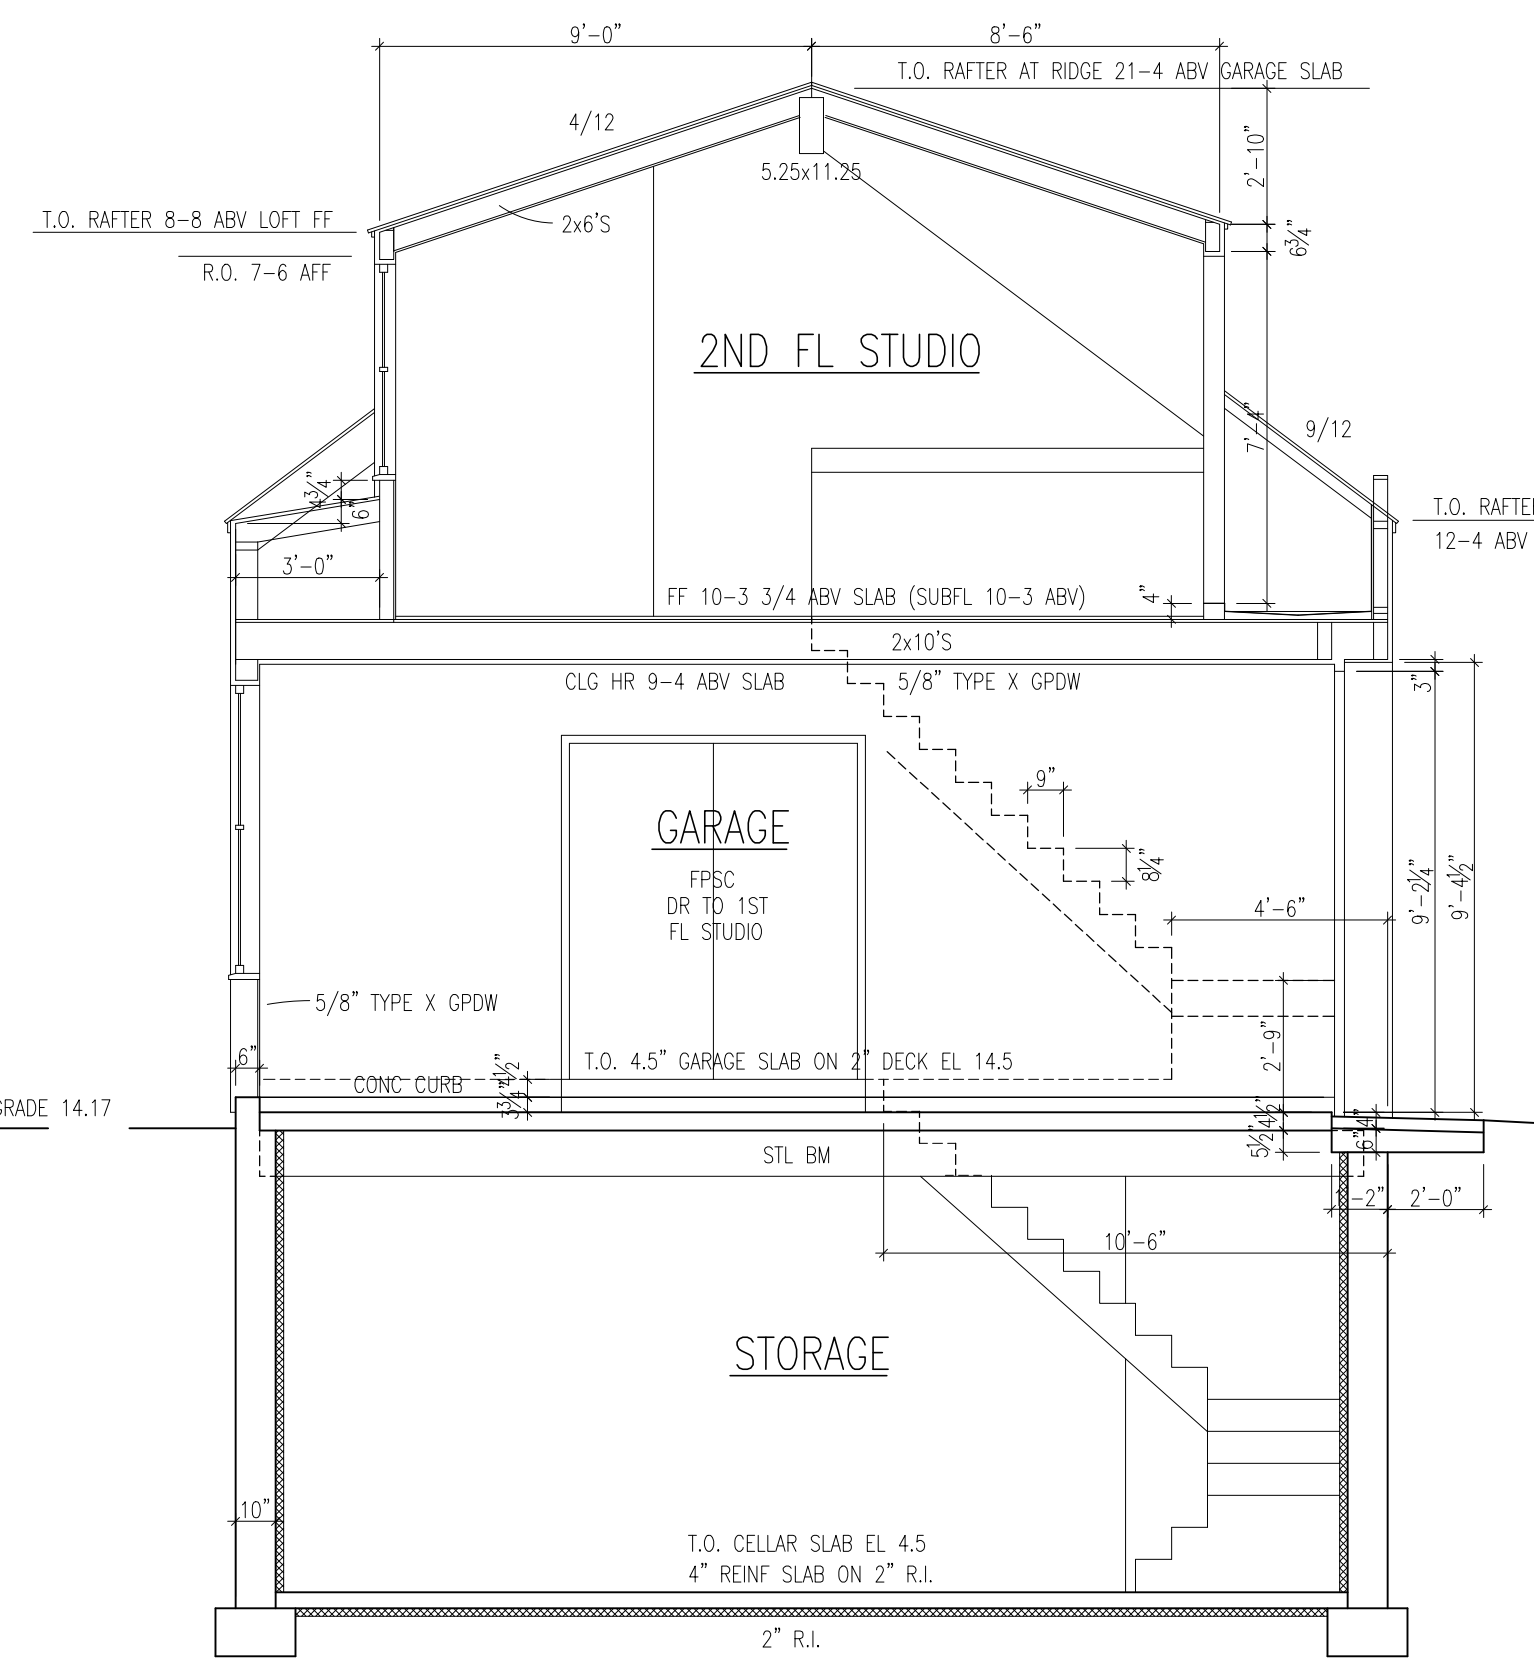


EXT. DOOR/WINDOW SCHEDULE ALL UNITS 1 LT, EXC F, G, H, I


SYM	MFR. NO.	R. O. (W x H)	QTY	COMMENTS
A1	MARVIN 3090 INSWING DR	3-2 1/2 x 9-0	2	1 LT, GARAGE, STAIR HALL
A2	MARVIN 3088 INSWING DR	3-2 1/2 x 8-4 1/2	2	1 LT, GARAGE, STAIR HALL
B	FIXED STEEL WINDOW	11-8 1/2 x 8-4 1/2	1	1 LT, 1ST FL STUDIO
C	FIXED STEEL WINDOW	4-2 1/2 x 8-4 1/2	1	1 LT, 1ST FL STUDIO
D	FIXED/INSWING DOOR STEEL	7-6 x 8-4 1/2	1	1 LT, 1ST FL STUDIO
E	STEEL CASEMENT	3-1 1/2 x 6-3	1	6 LT, GARAGE
F	STEEL CASEMENT/FIXED	6-2 1/2 x 6-3	1	4 LT, 2ND FL STUDIO
G	STEEL CASEMENT, TRPL	10-1 1/2 x 4-8	2	4 LT, 2ND FL STUDIO
H	STEEL AWNING	3-4 x 4-8	1	4 LT, 2ND FL STUDIO BATHRM
I	ALUMINUM SLIDING	20-0 x 7-4	1	6 LT, STUDIO BATHRM
J	STEEL CASEMENT, DBL	6-1 1/2 x 6-3	2	6 LT, GARAGE
K	MARVIN INSWING DBL DR	6-1 5/8 x 7-2 1/2	1	1 LT, CELLAR

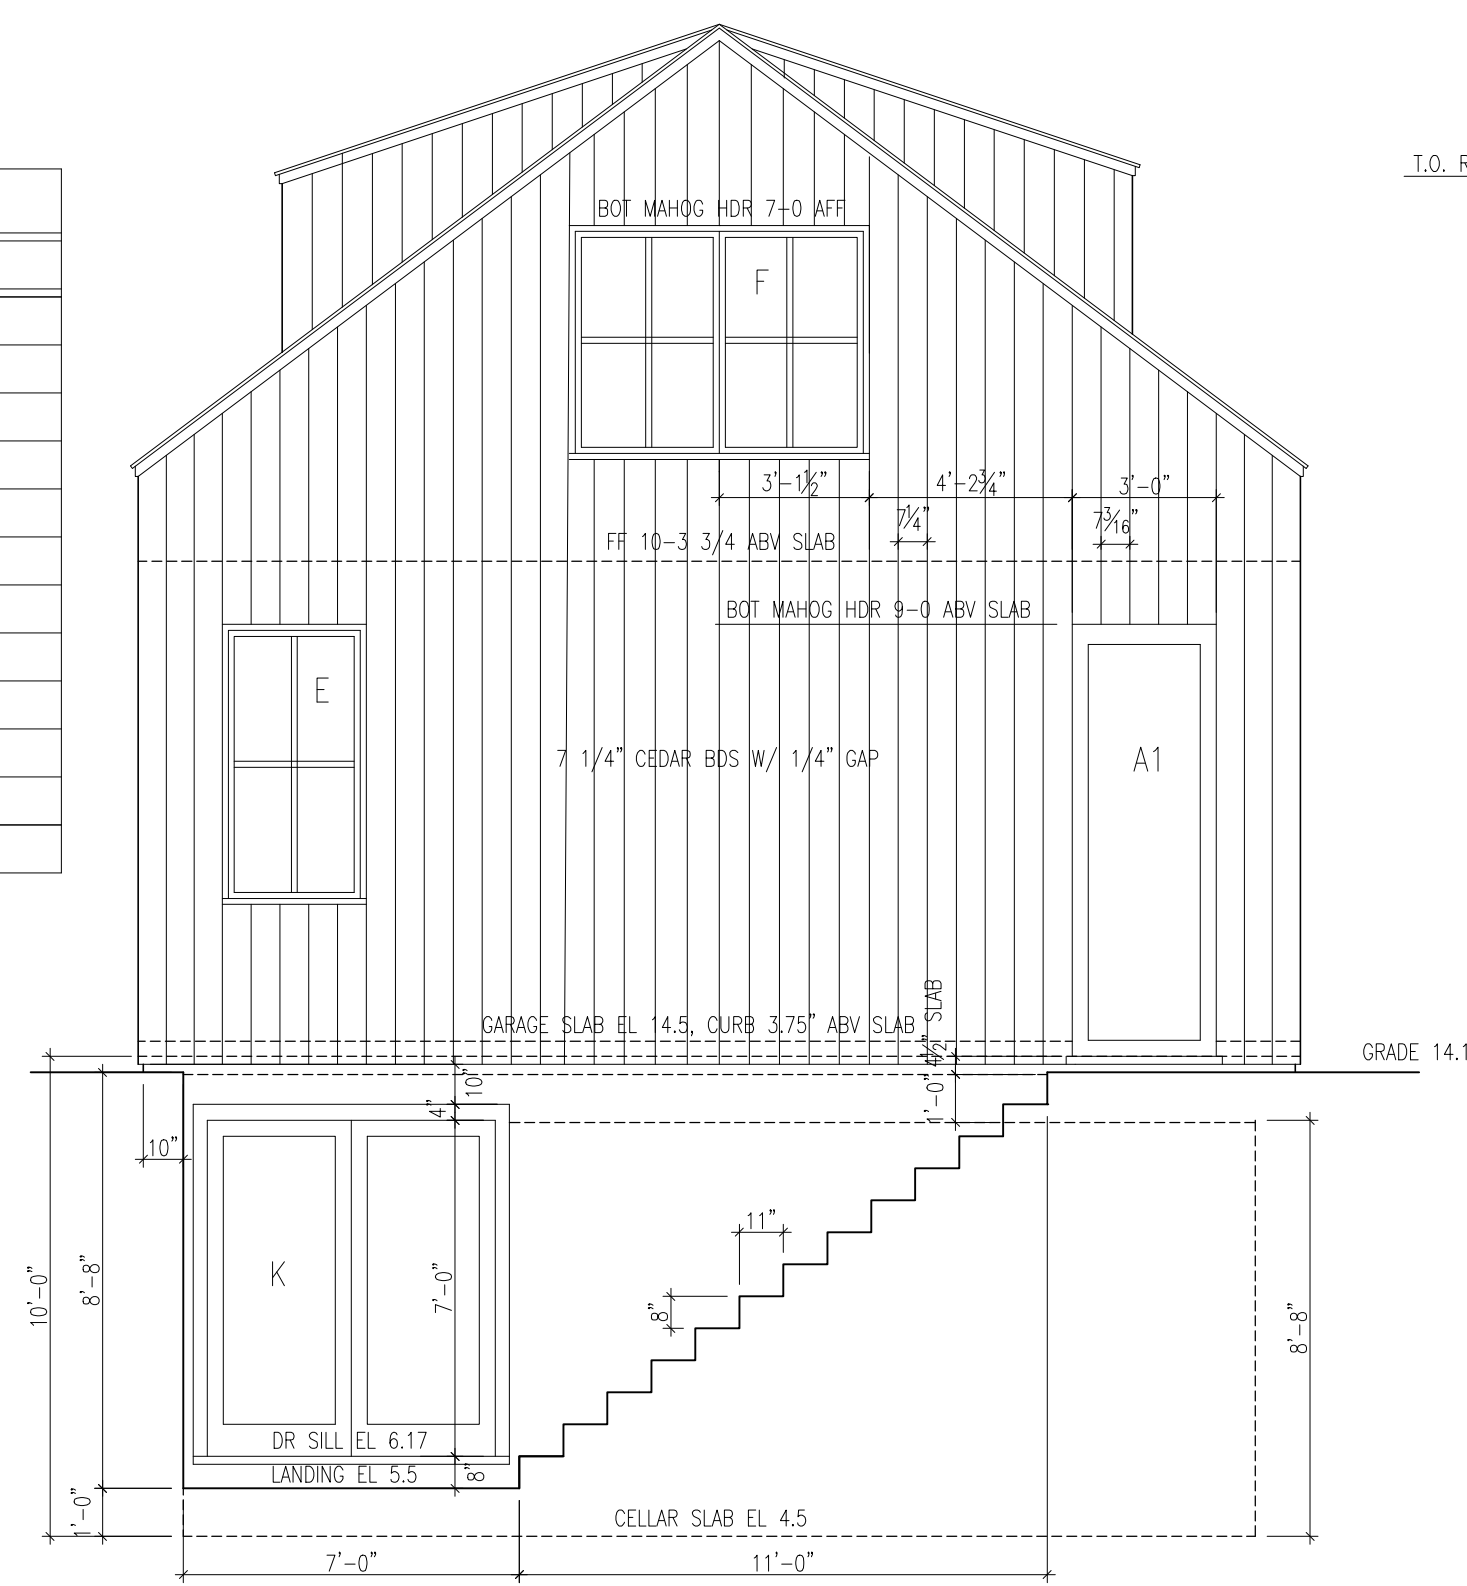


AREA CALCULATIONS
GARAGE (NET INTERIOR) 568 SF
FIRST FLOOR STUDIO (INCLUDING EXTERIOR WALLS) 410 SF
SECOND FLOOR STUDIO (INCLUDING EXTERIOR WALLS AND STAIR/HALL) 519 SF
FOOTPRINT 24 x 48 LESS 56 SF DECK = 1096 SF (GROSS)
977 SF BELOW GRADE STORAGE (NET INTERIOR)

130 PLUM BUSH ROAD
MAP 35, PARCEL 6.12 - WEST TISBURY, MA
MICHAEL BARCLAY, ARCHITECT
2 OSPREY LANE, CHILMARK, MA


GARAGE/STUDIOS
4/14/24

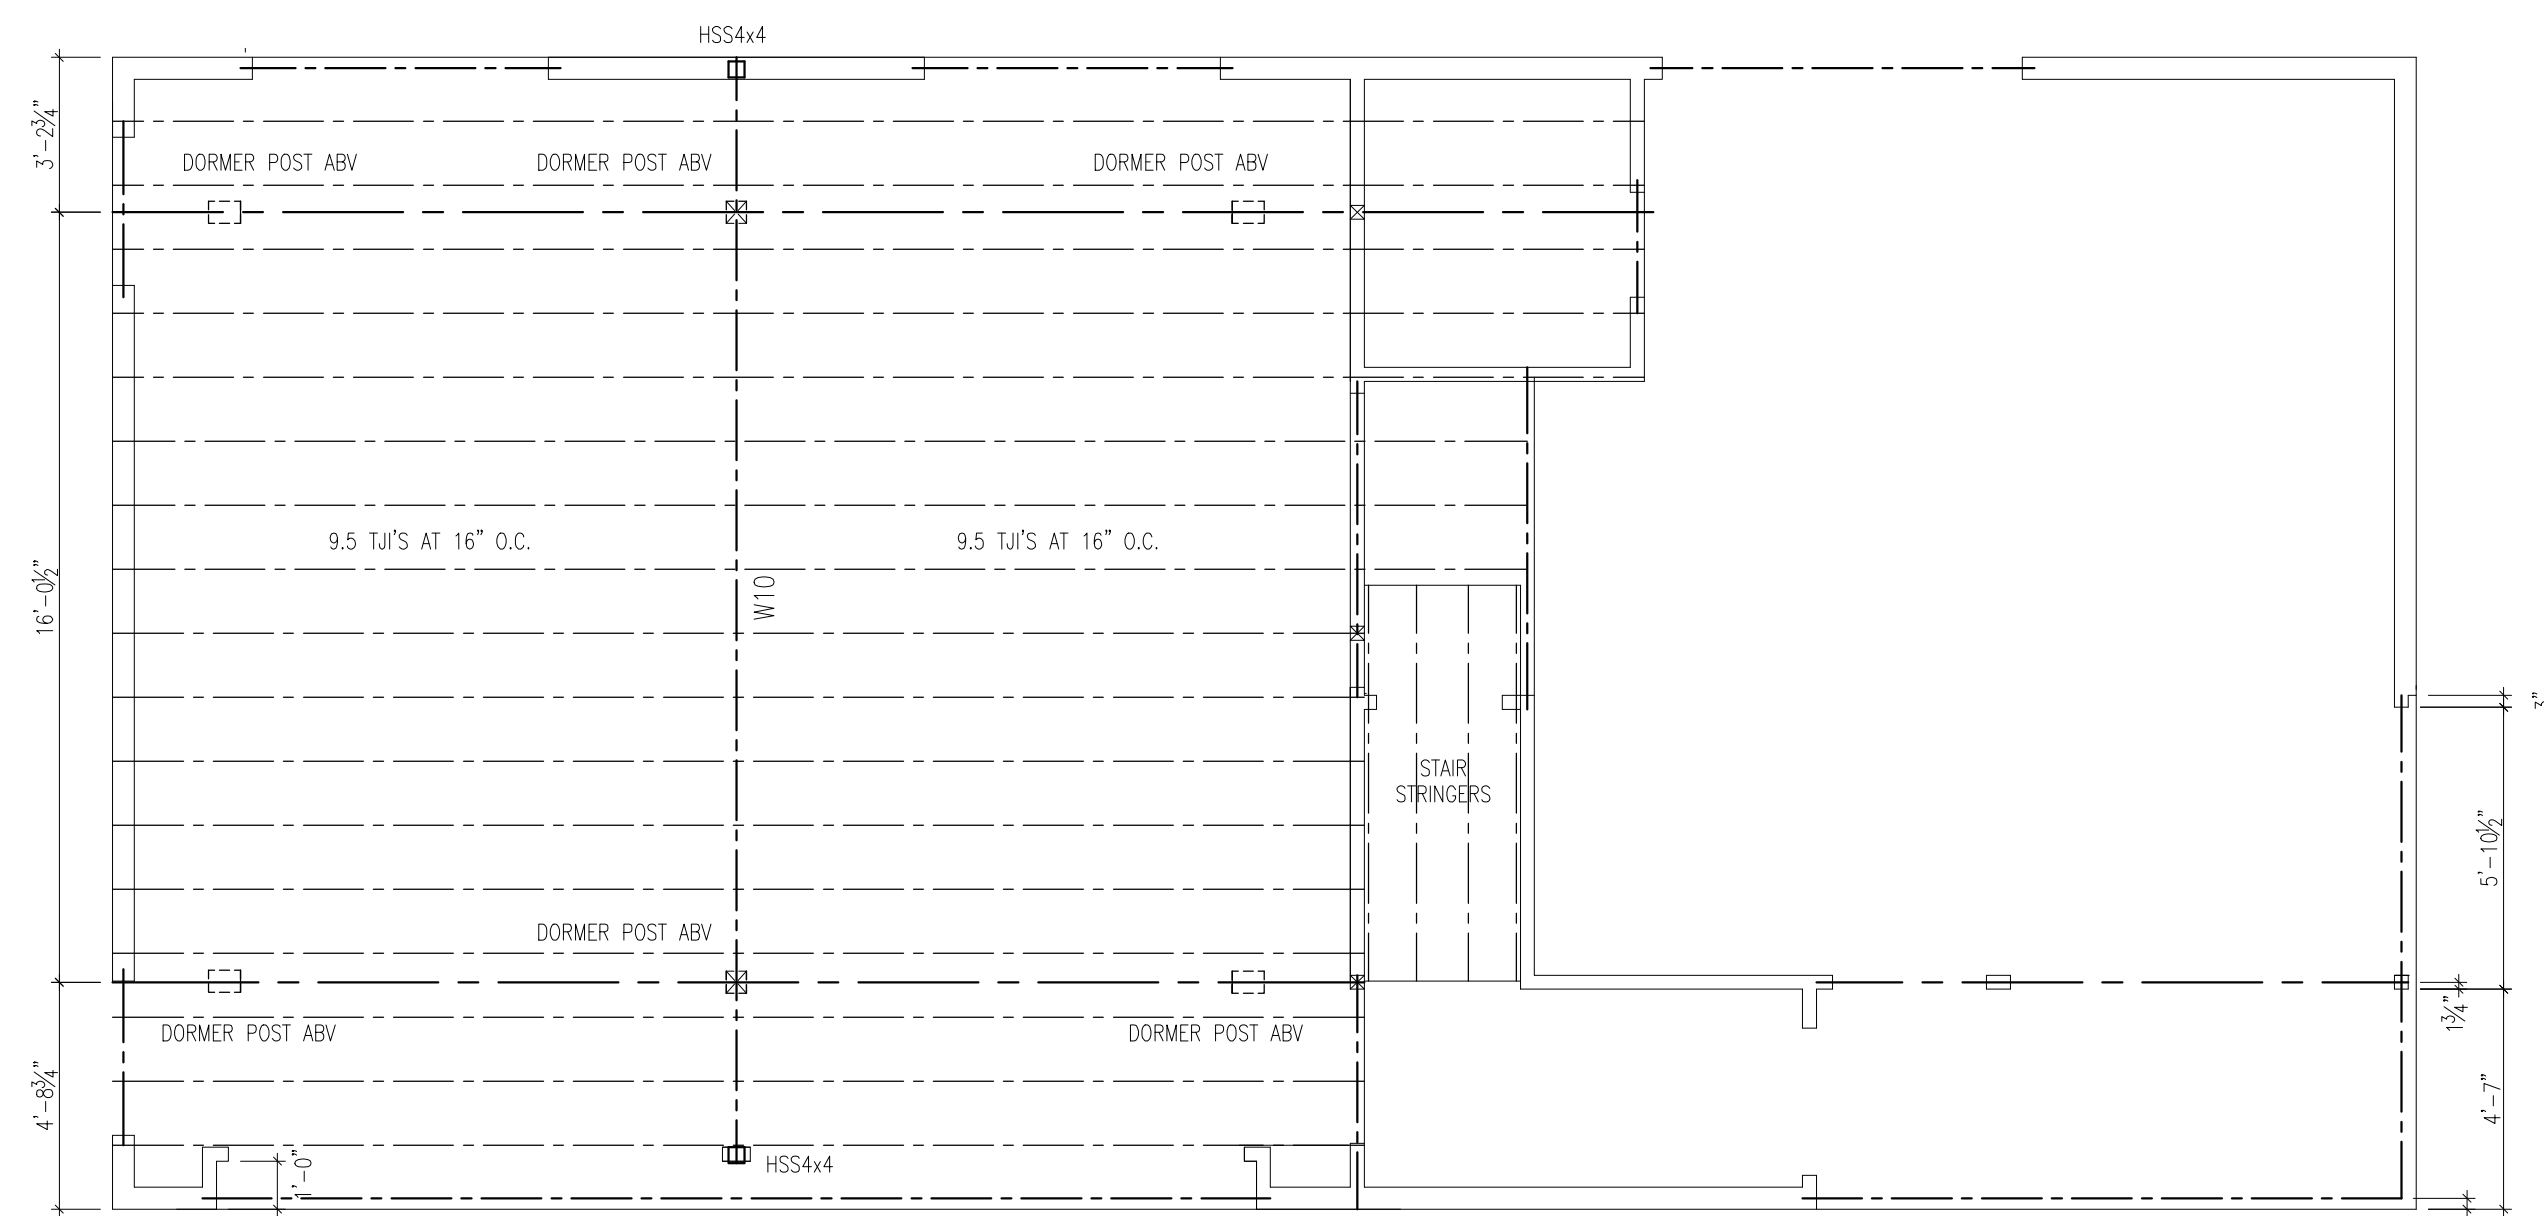


SECOND FLOOR FRAMING PLAN

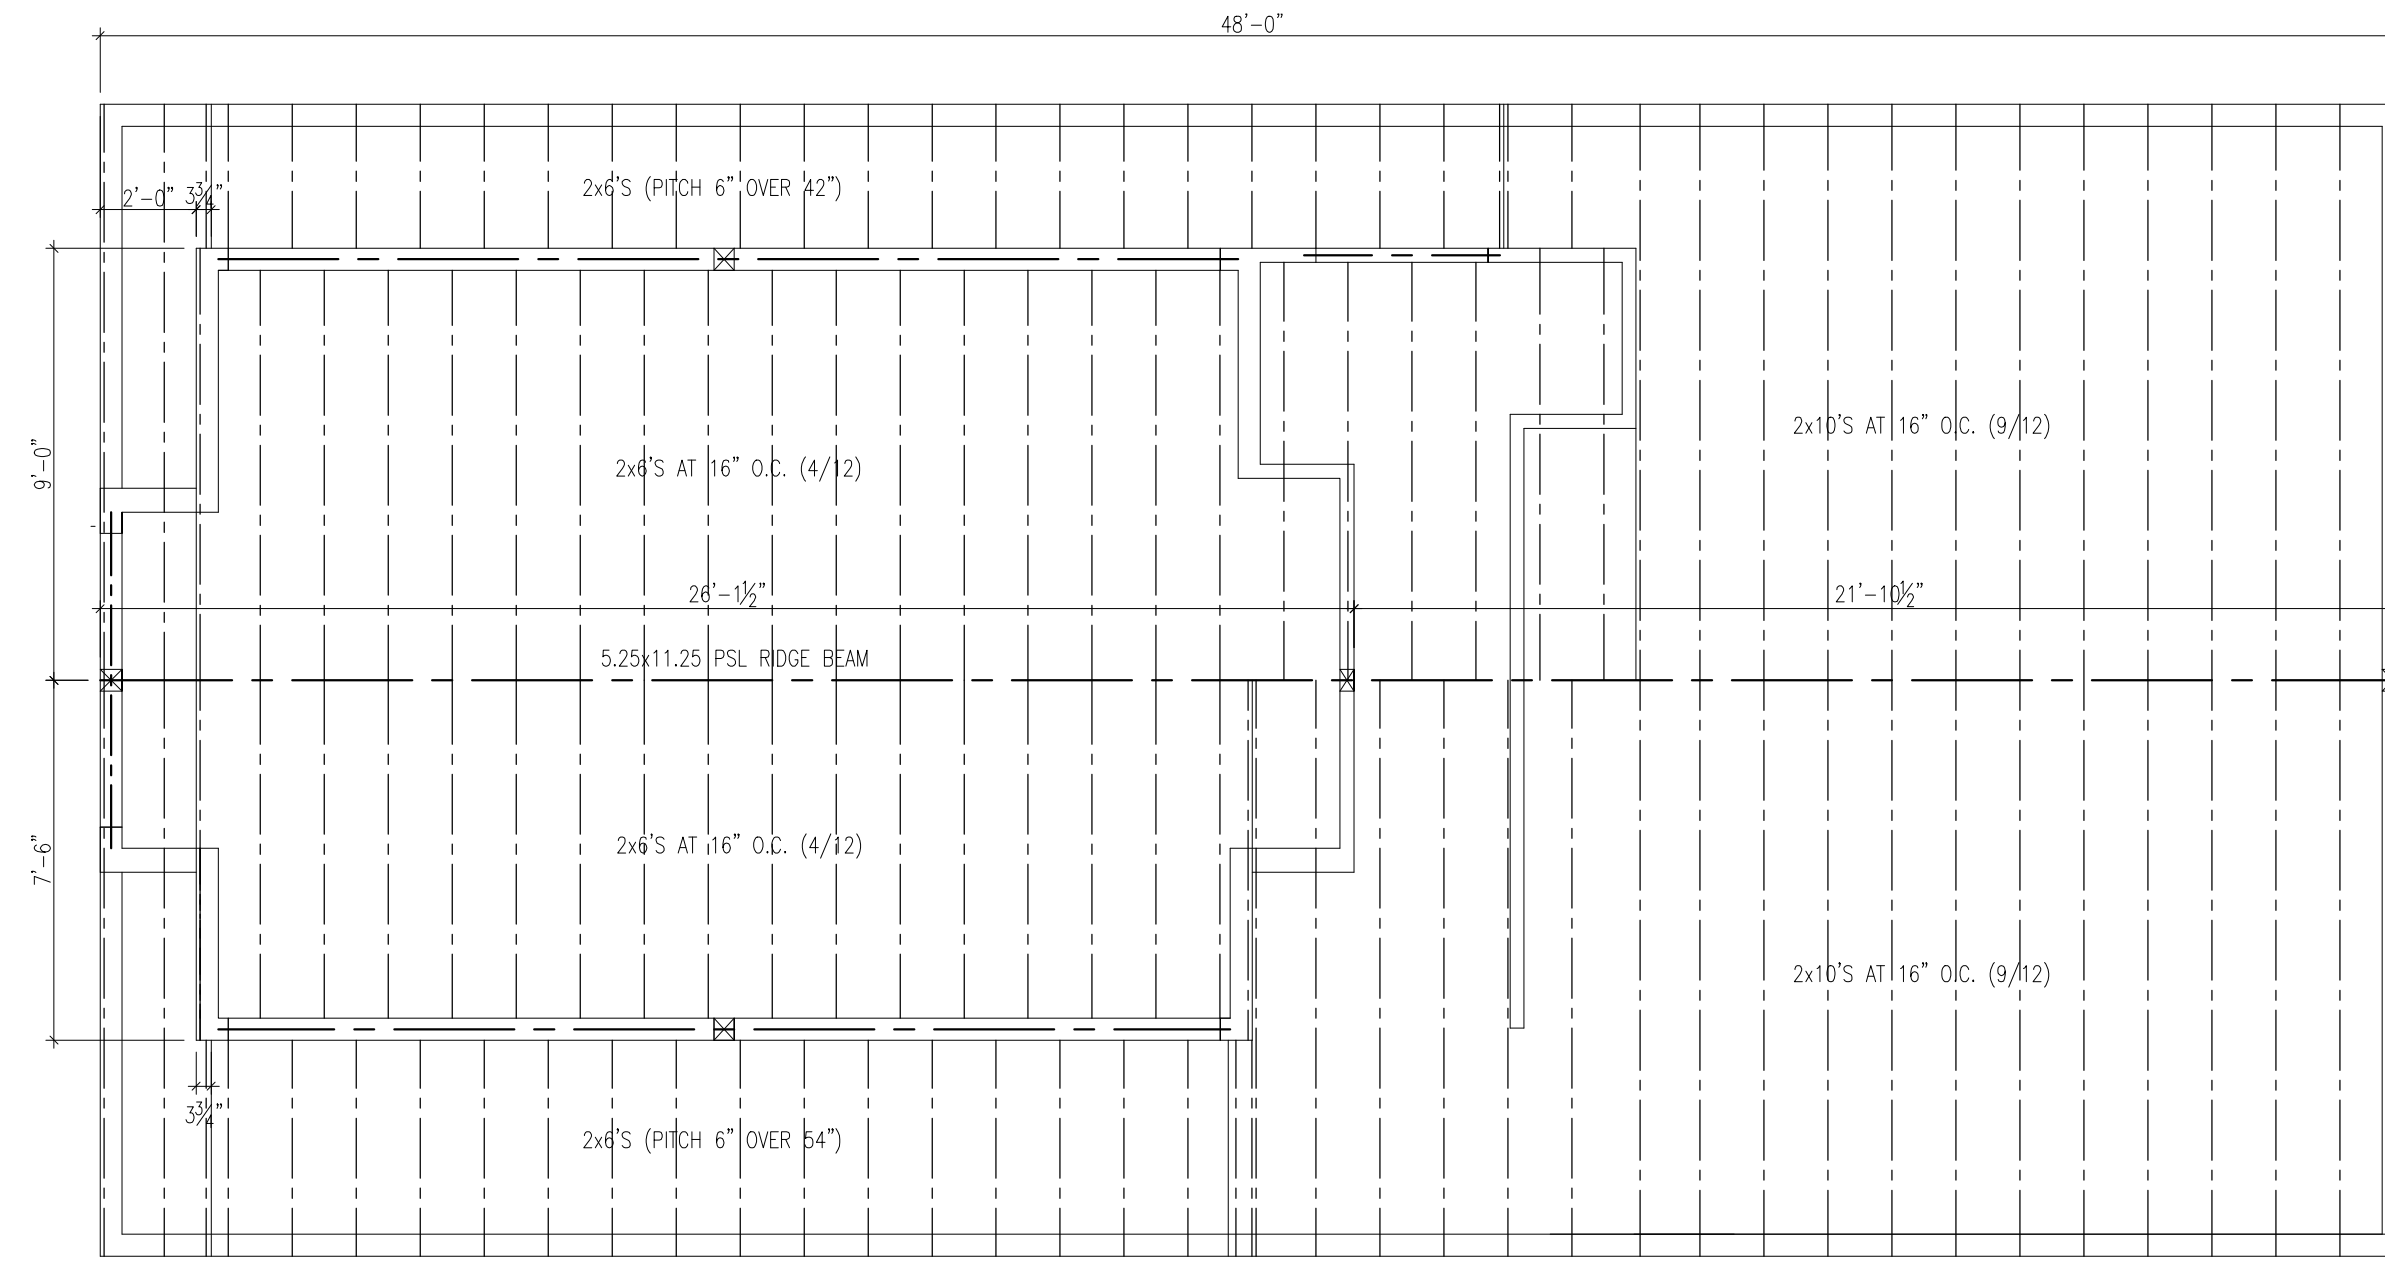


ROOF FRAMING PLAN

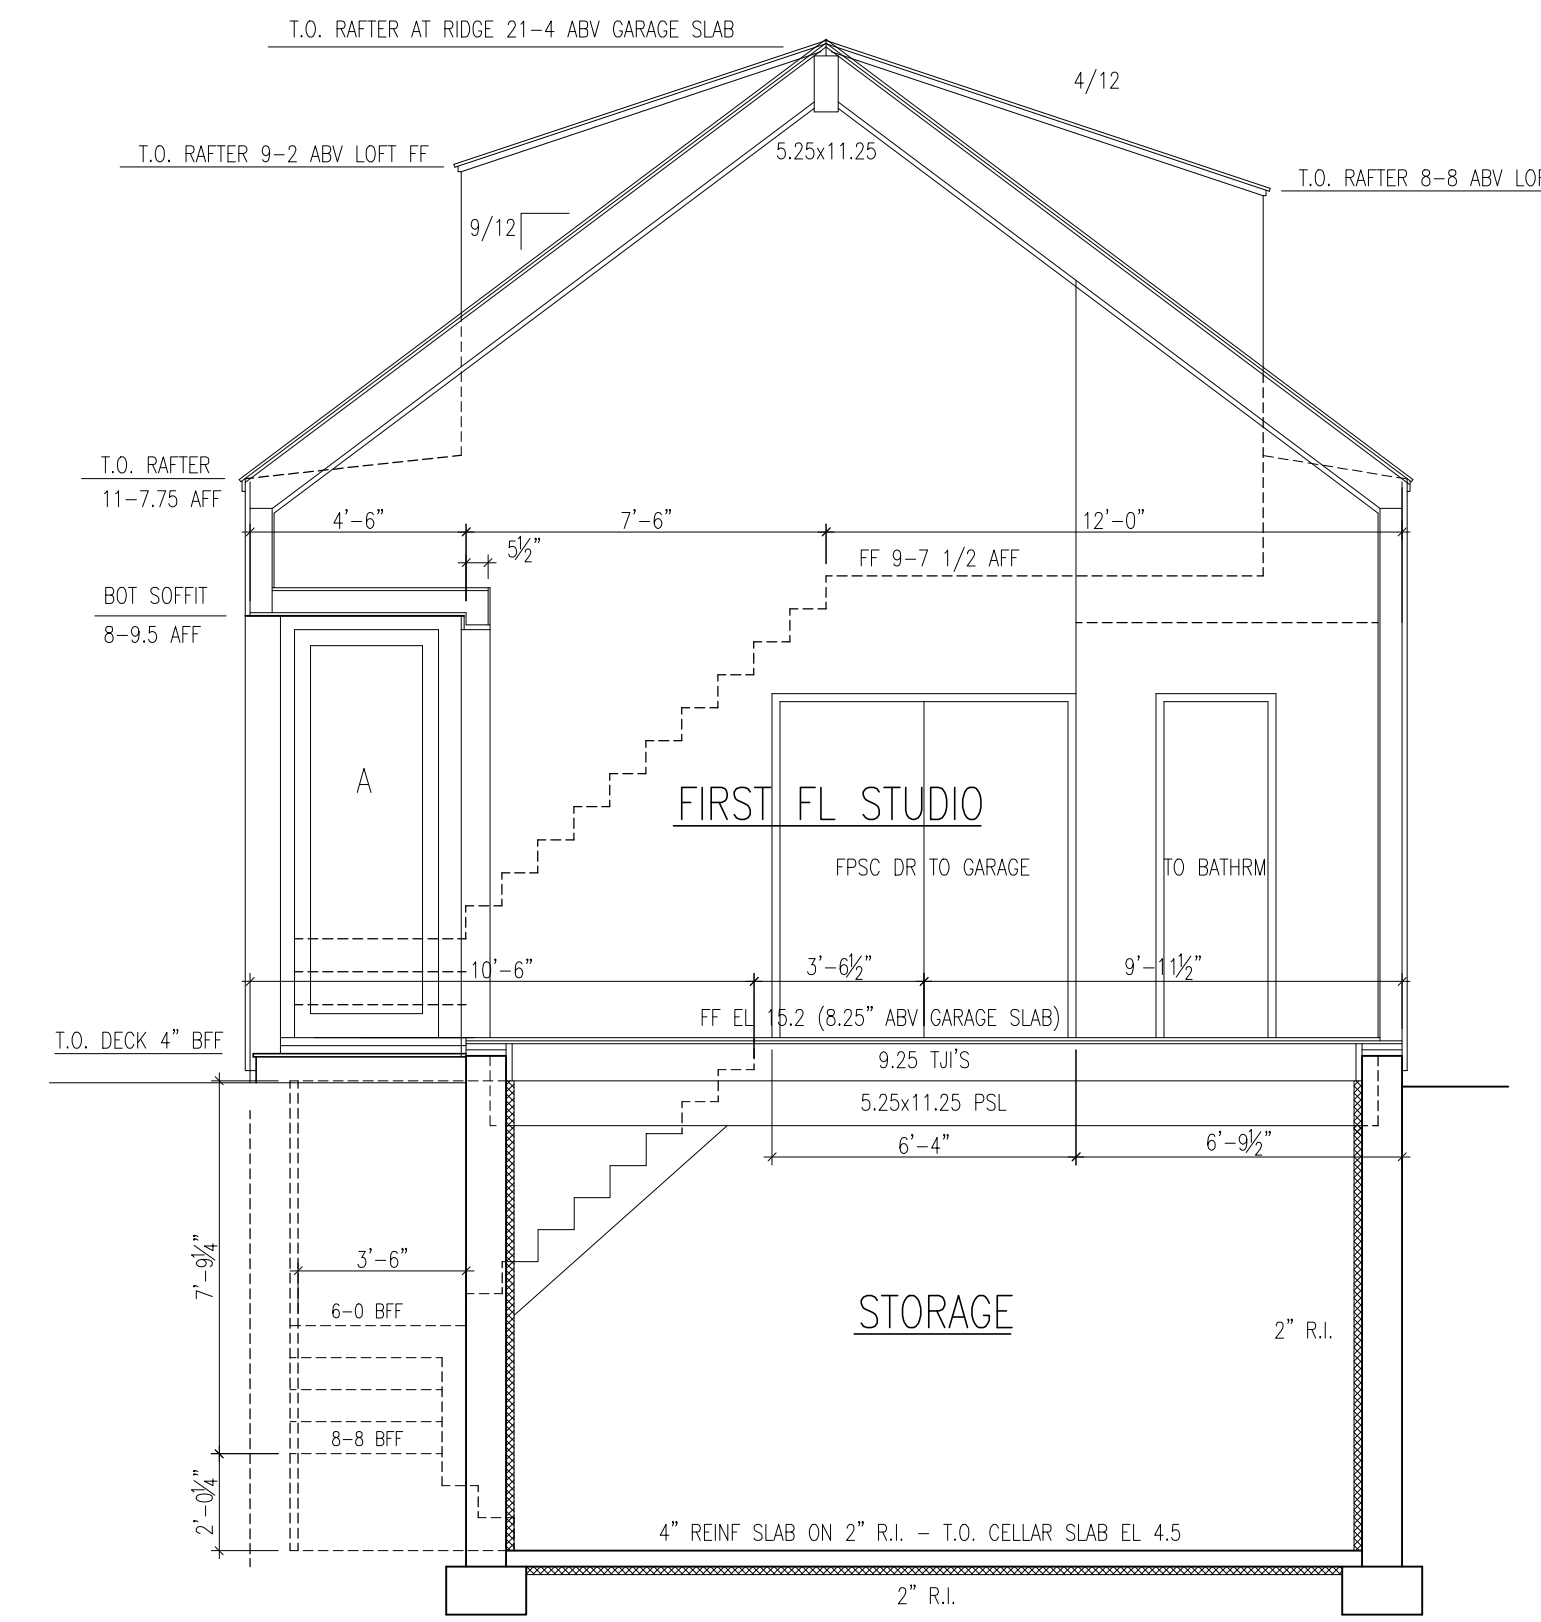


SECTION 1/G2 - THRU STUDIO, BR

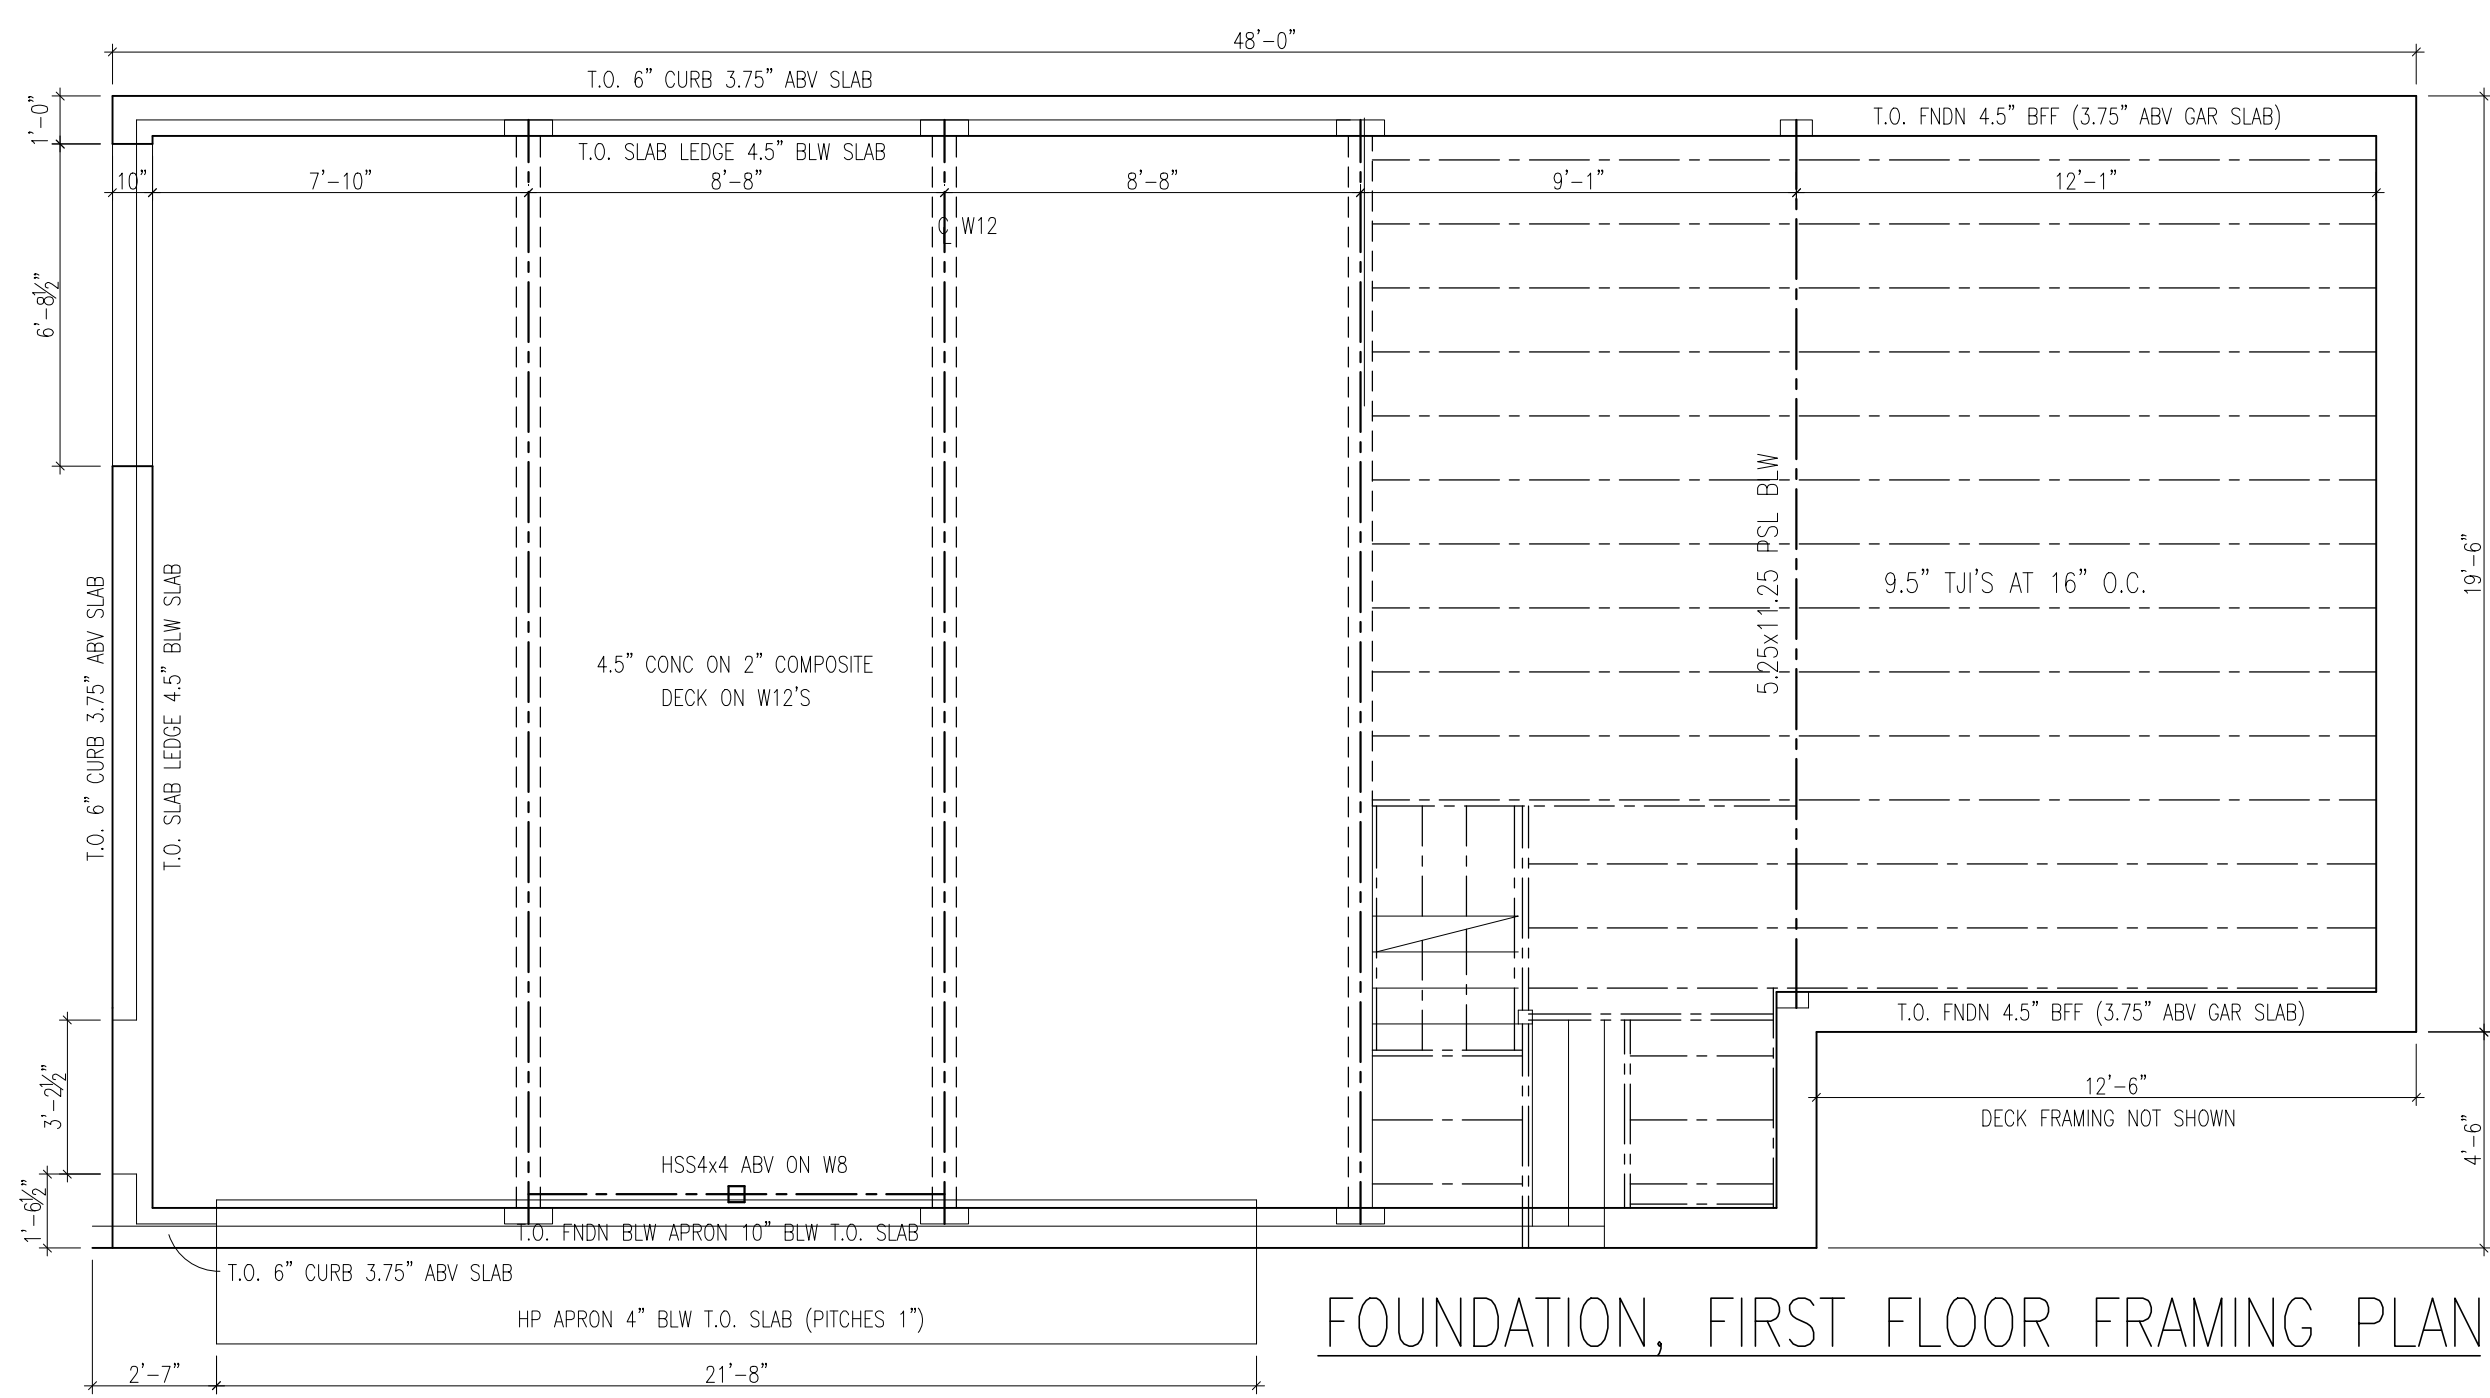


FOUNDATION, FIRST FLOOR FRAMING PLAN

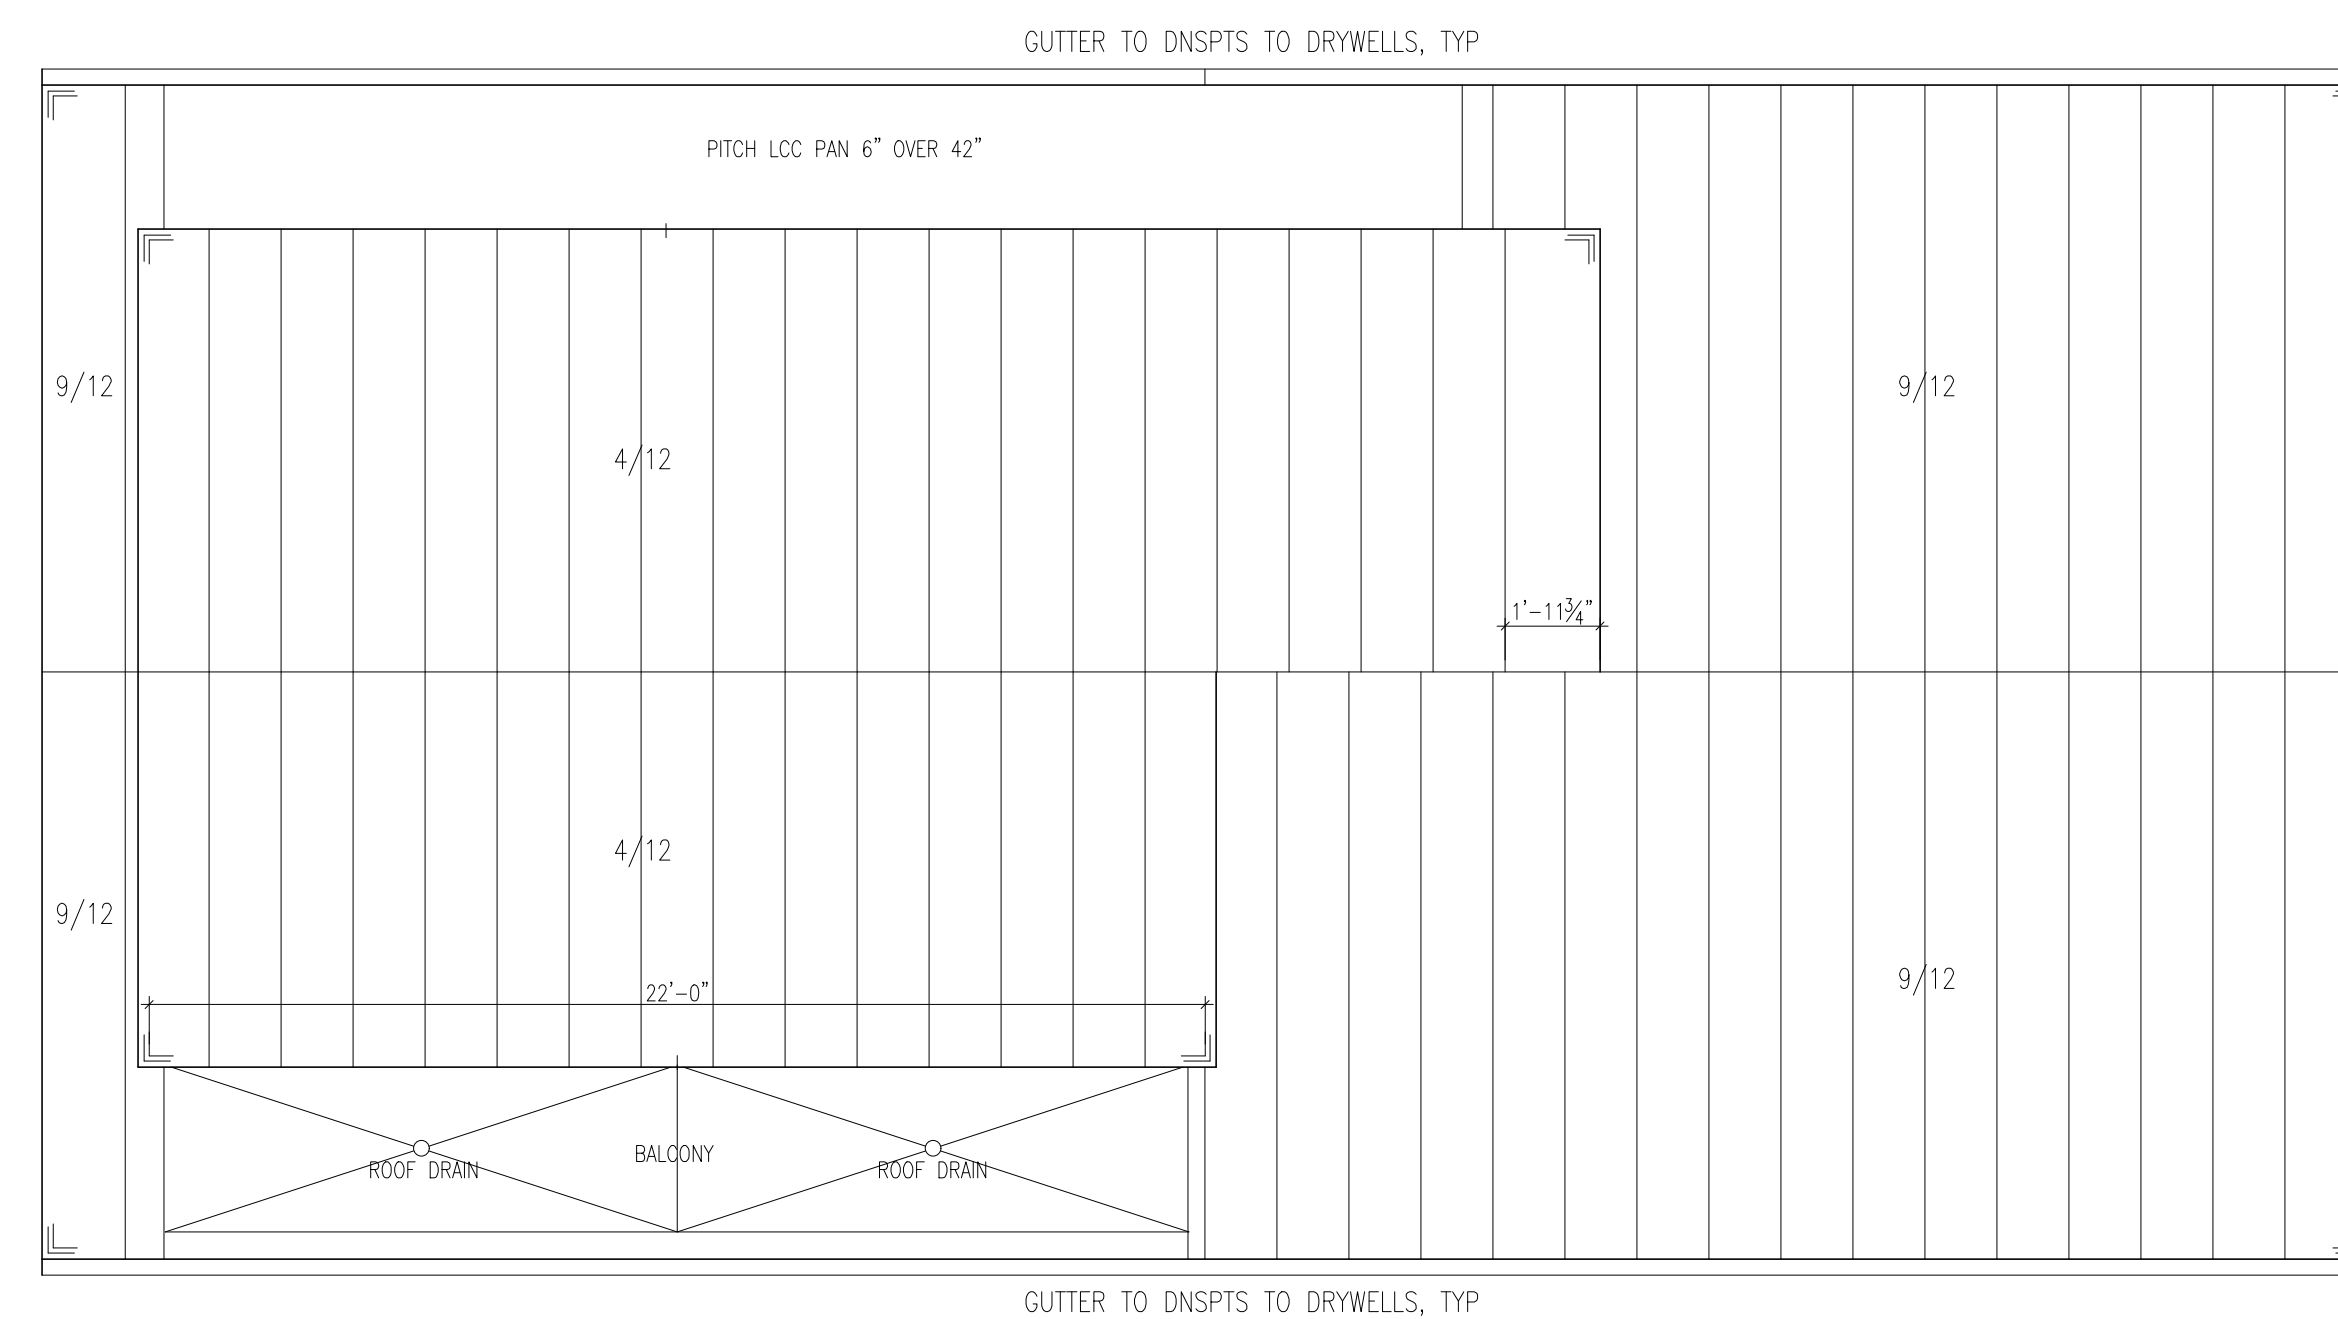


ROOF PLAN

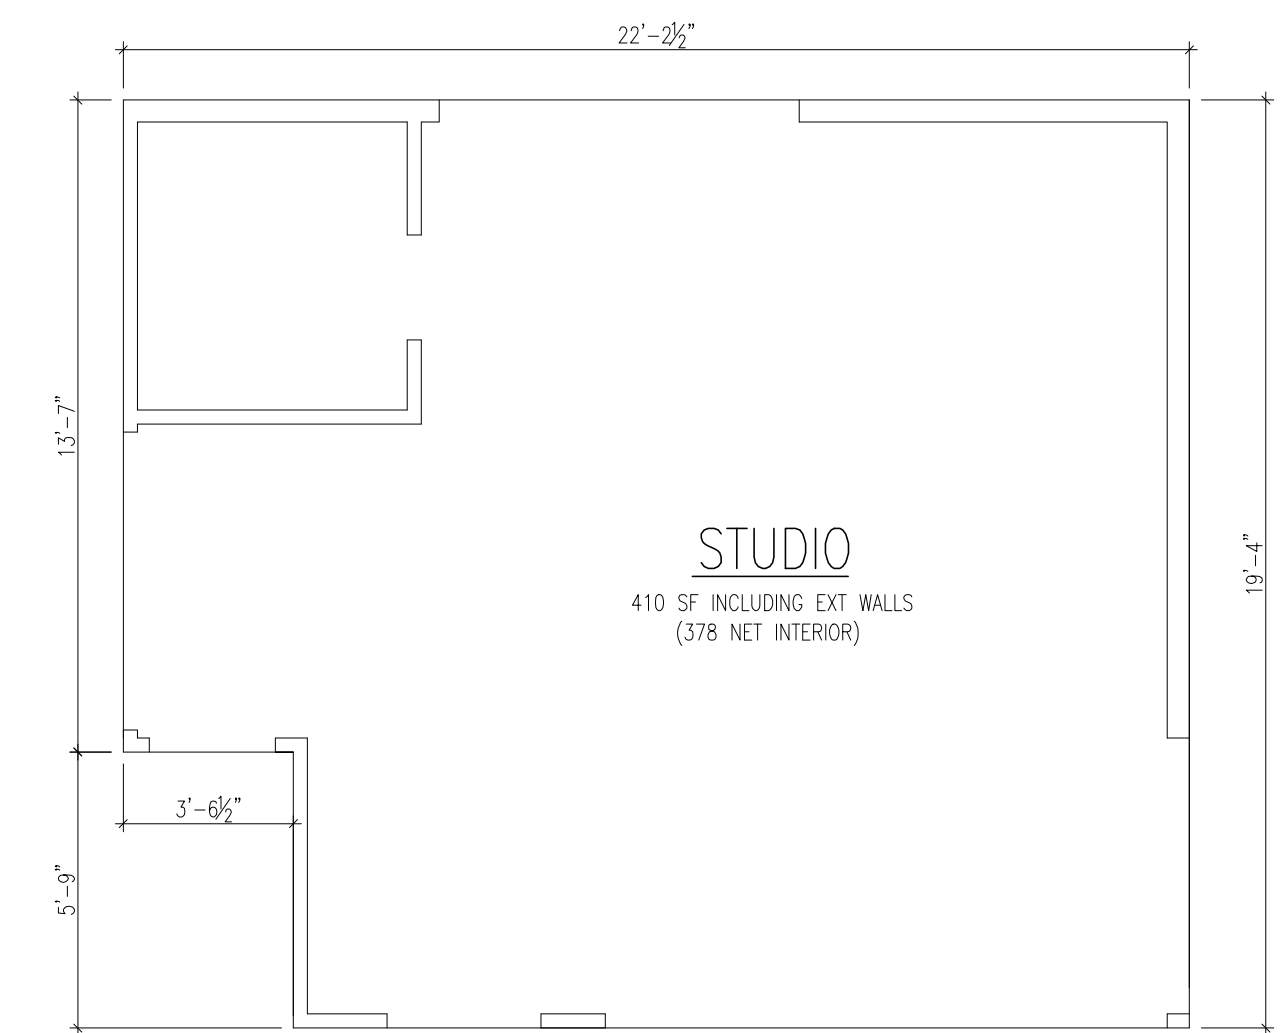

1ST FL STUDIO AREA CALCS
409 SF INCLUDING WALLS

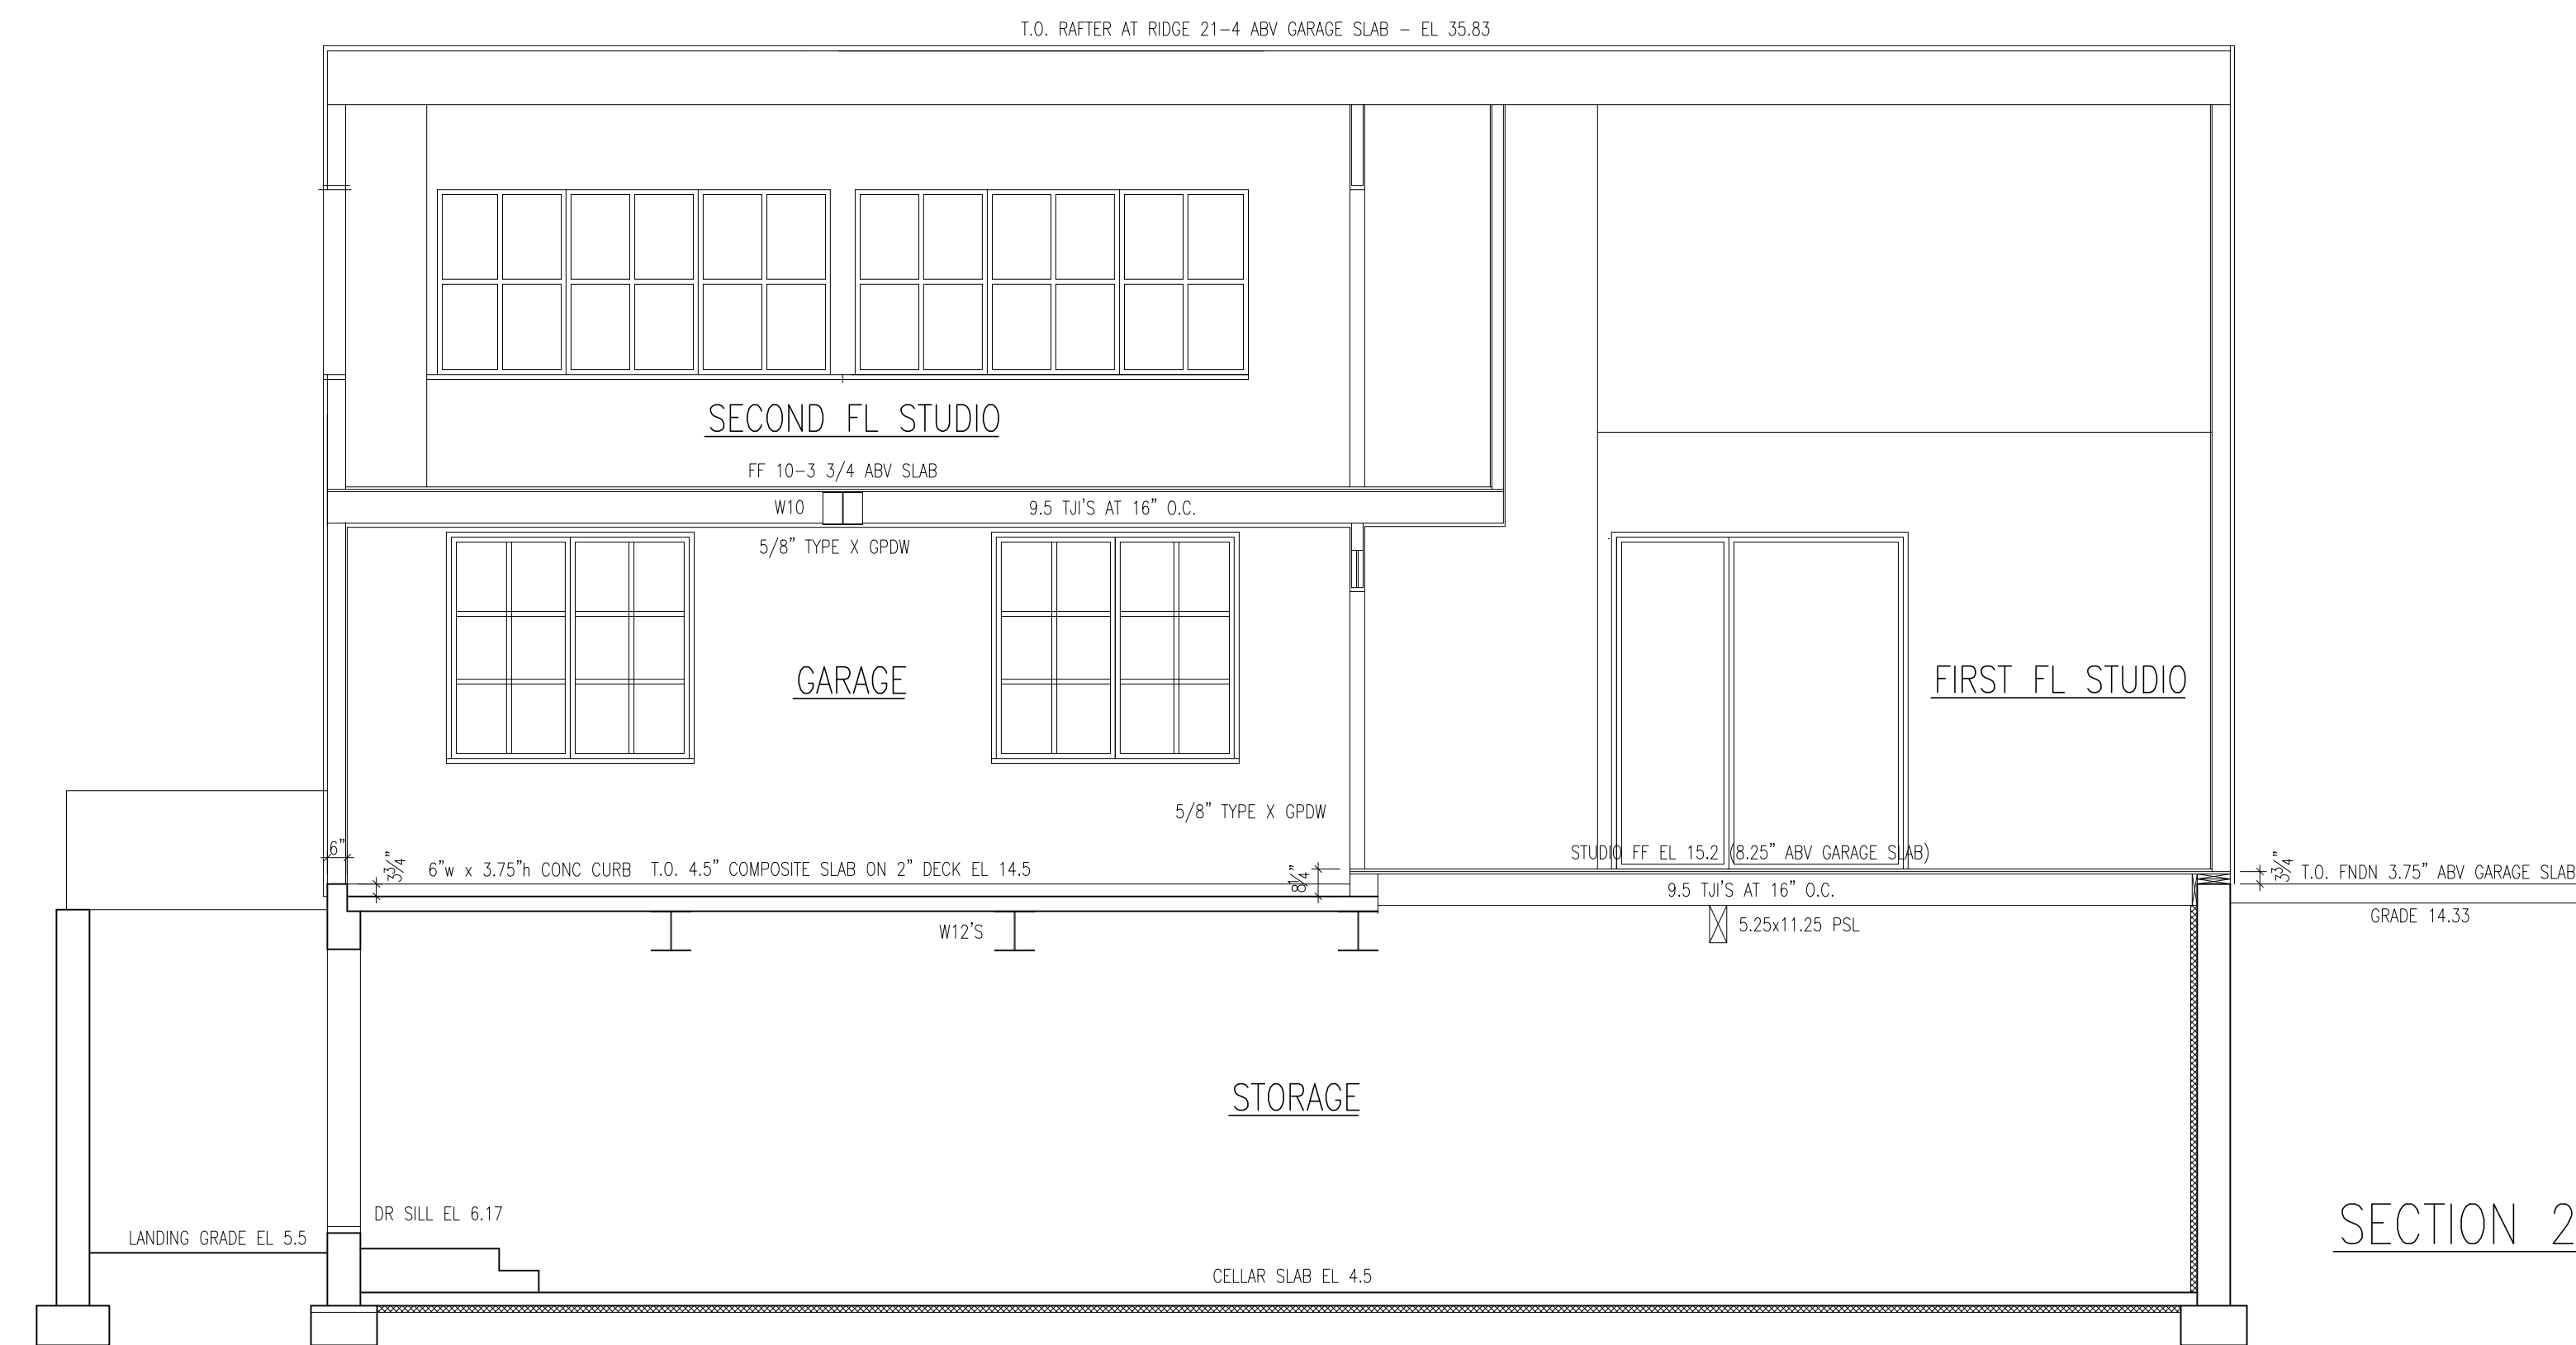

SECTION 2/G2 - THRU GARAGE LOOKING NORTH

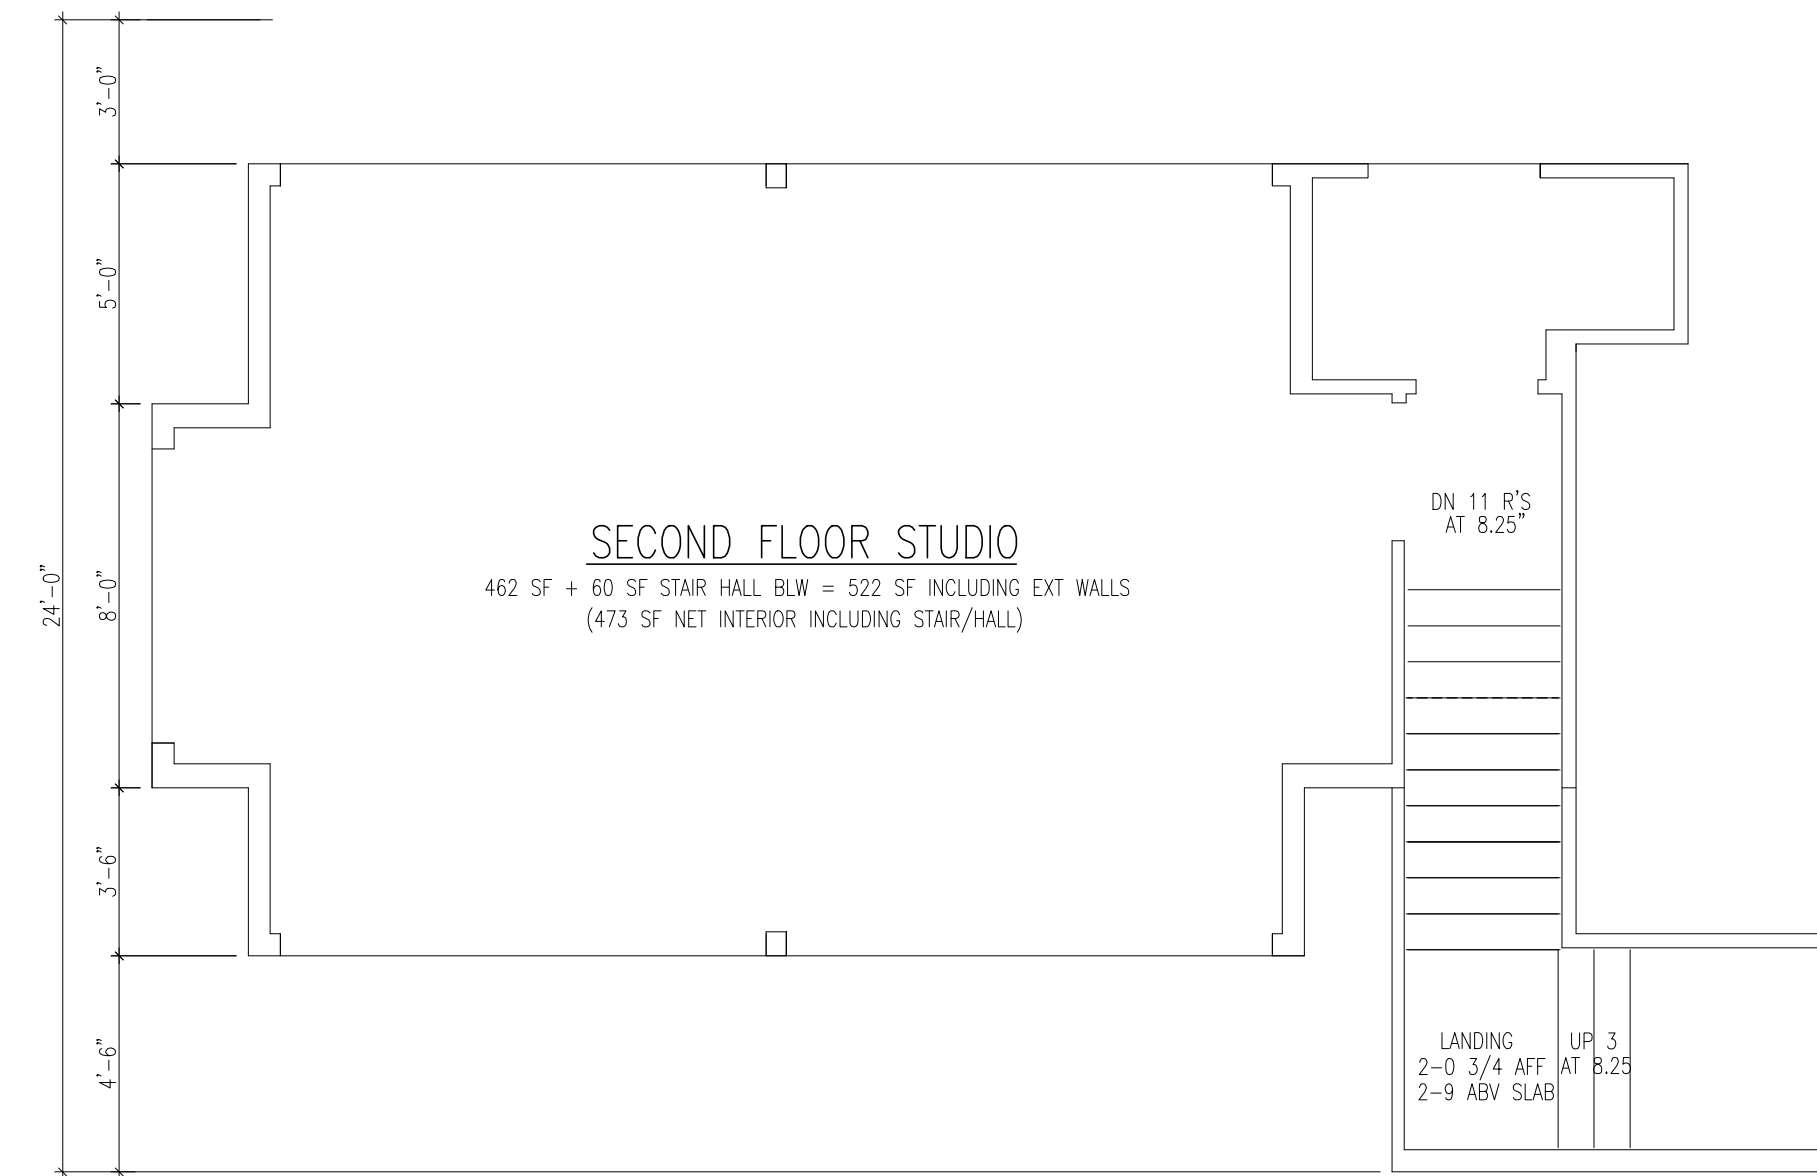

2ND FL STUDIO AREA CALCS
462 SF + 60 SF STAIR HALL BLW = 522 SF

130 PLUM BUSH ROAD
MAP 35, PARCEL 6.12 - WEST TISBURY, MA

MICHAEL BARCLAY, ARCHITECT
2 OSPREY LANE, CHILMARK, MA

GARAGE/STUDIOS

FRAMING, ROOF PLANS

4/14/24

G 2