



# EXISTING

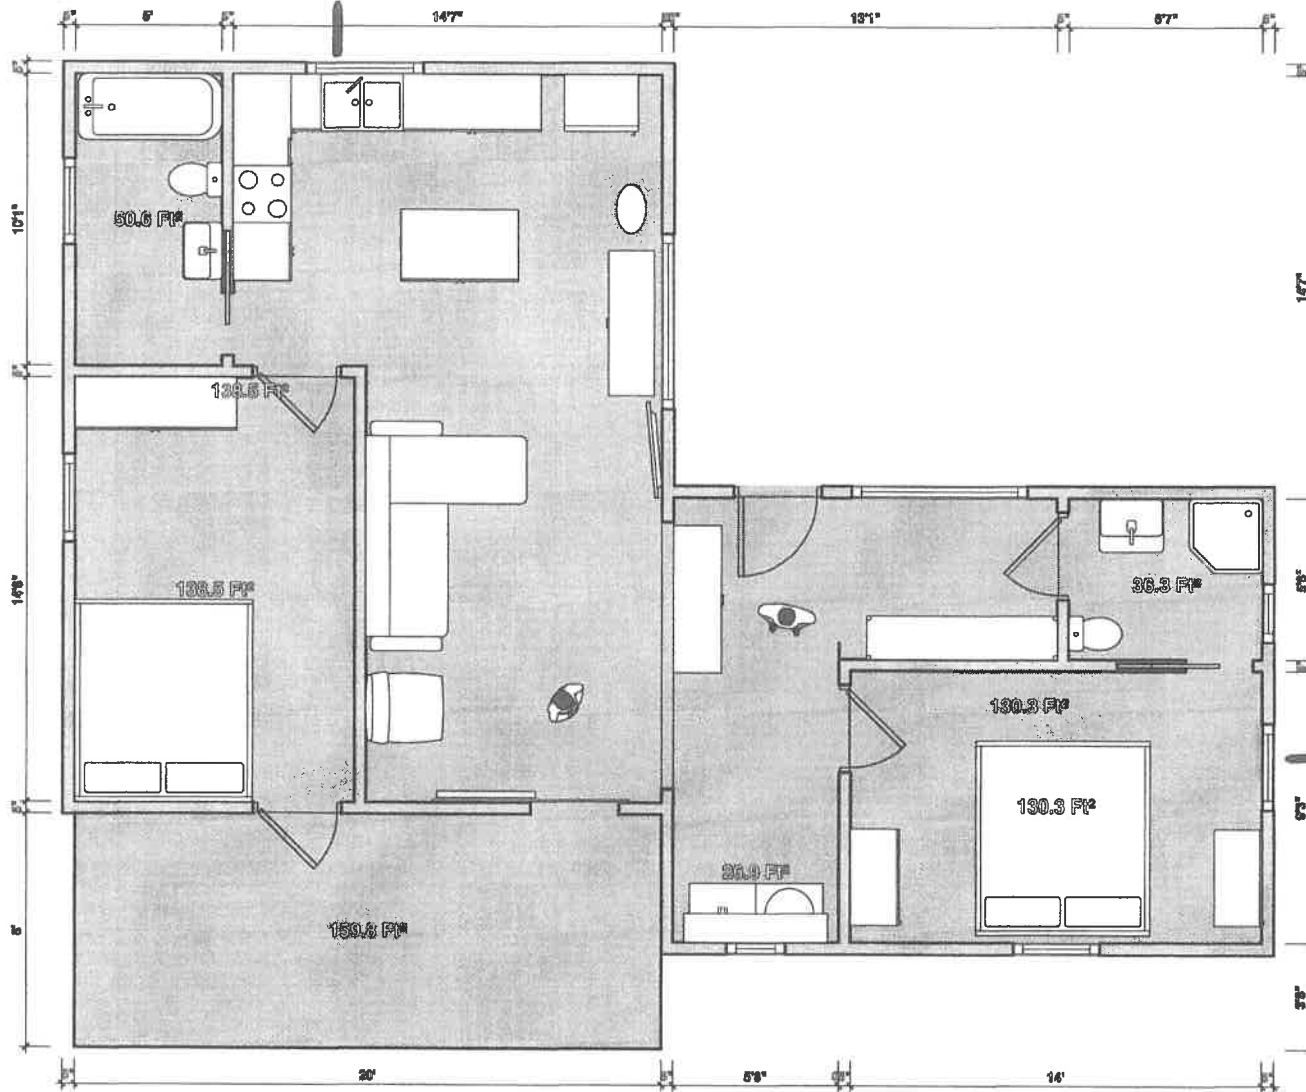


PROPOSED  
ADDITION

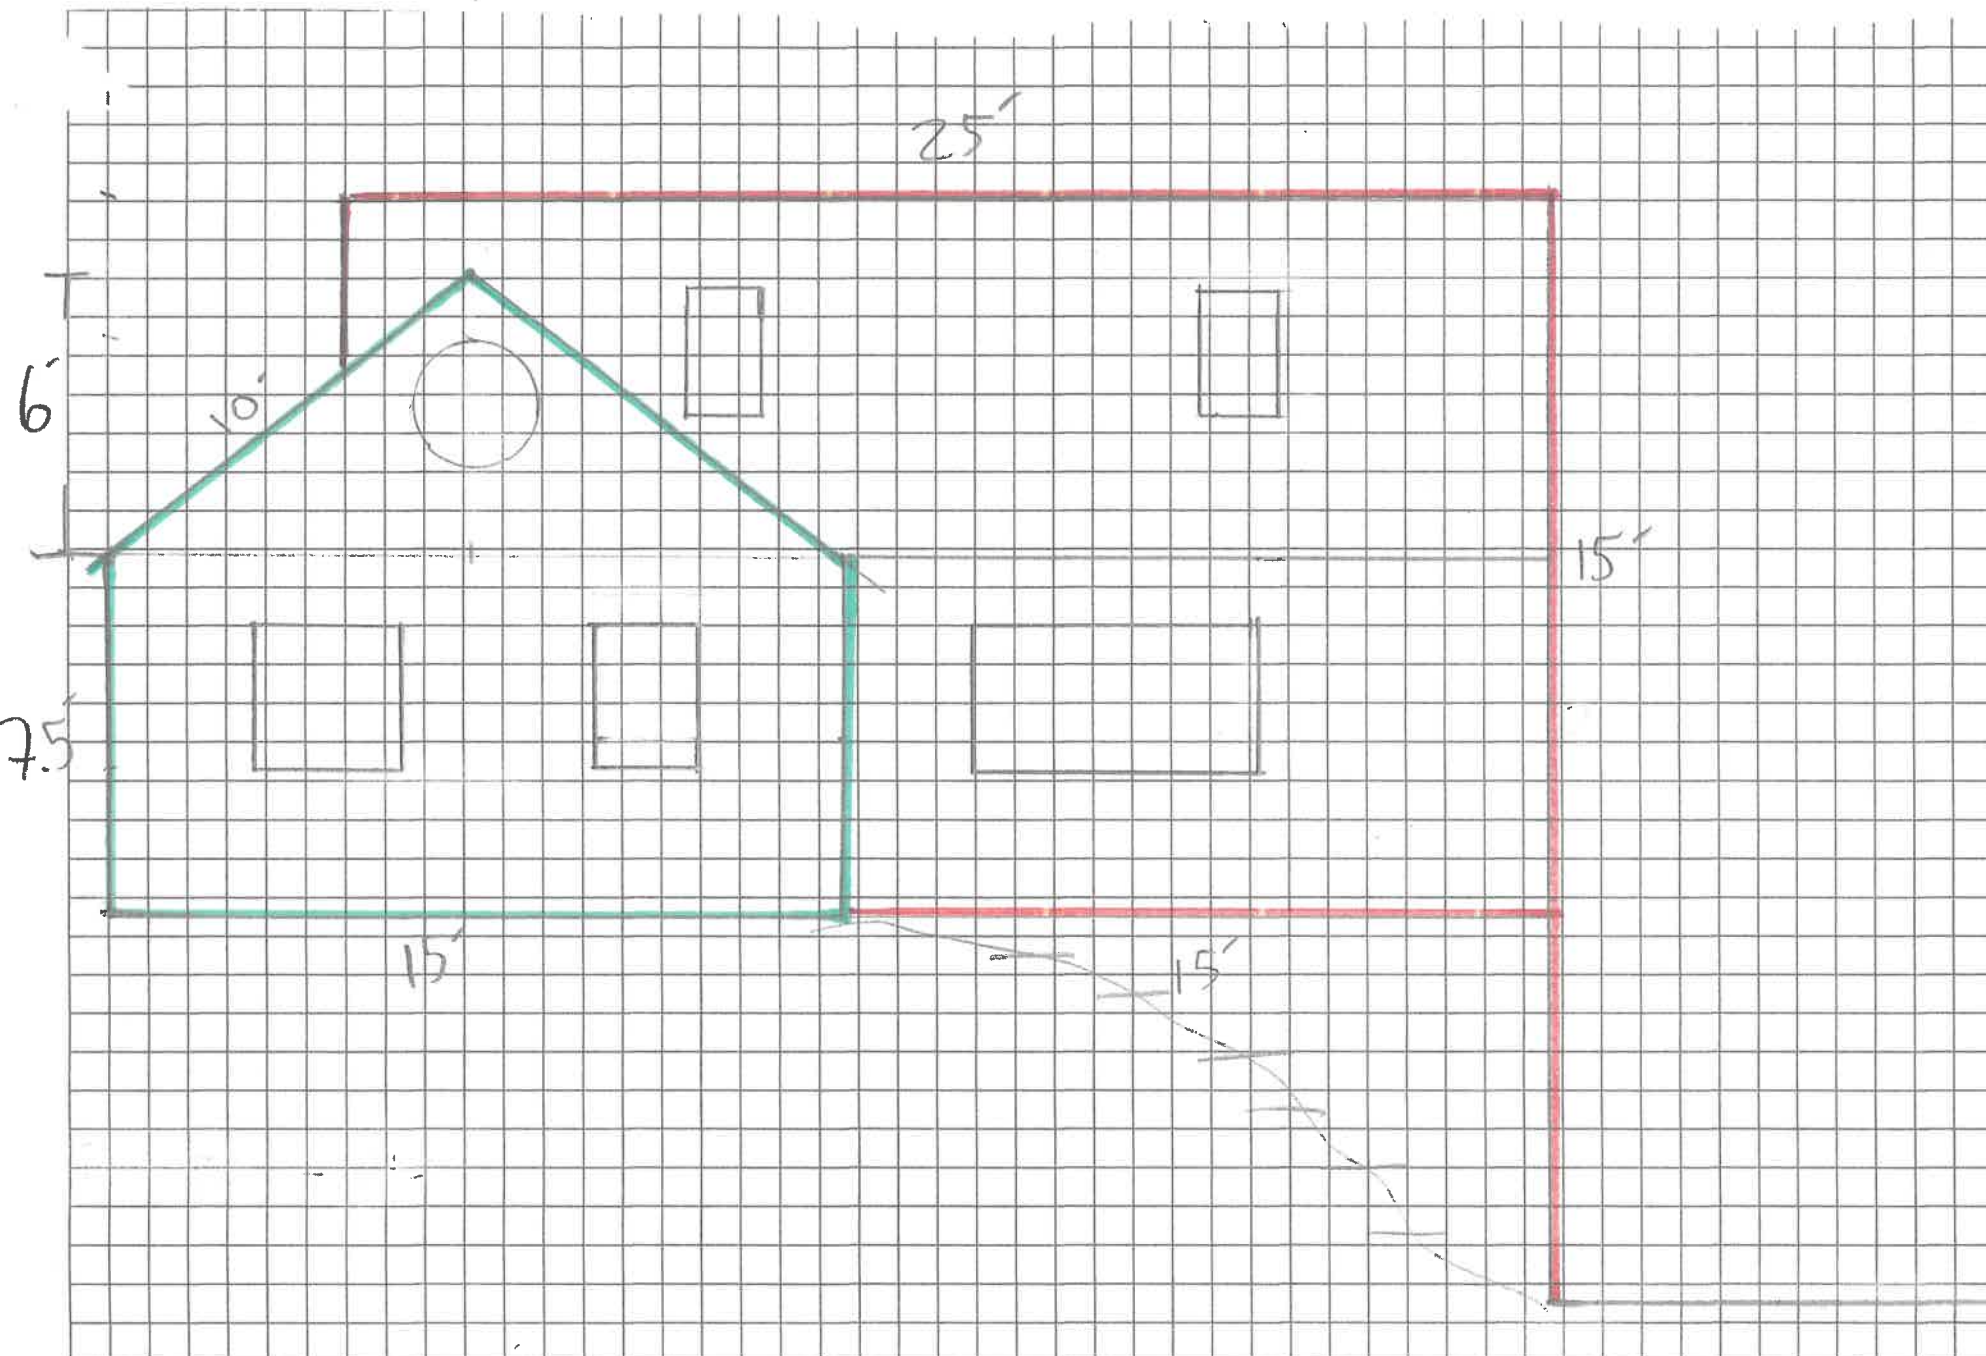

3/24/24 SOUTH ELEVATION  
HITCHHIKER ADDITION

□ = EXISTING  
□ = PROPOSED ADDITION


1/4" = 1 FOOT

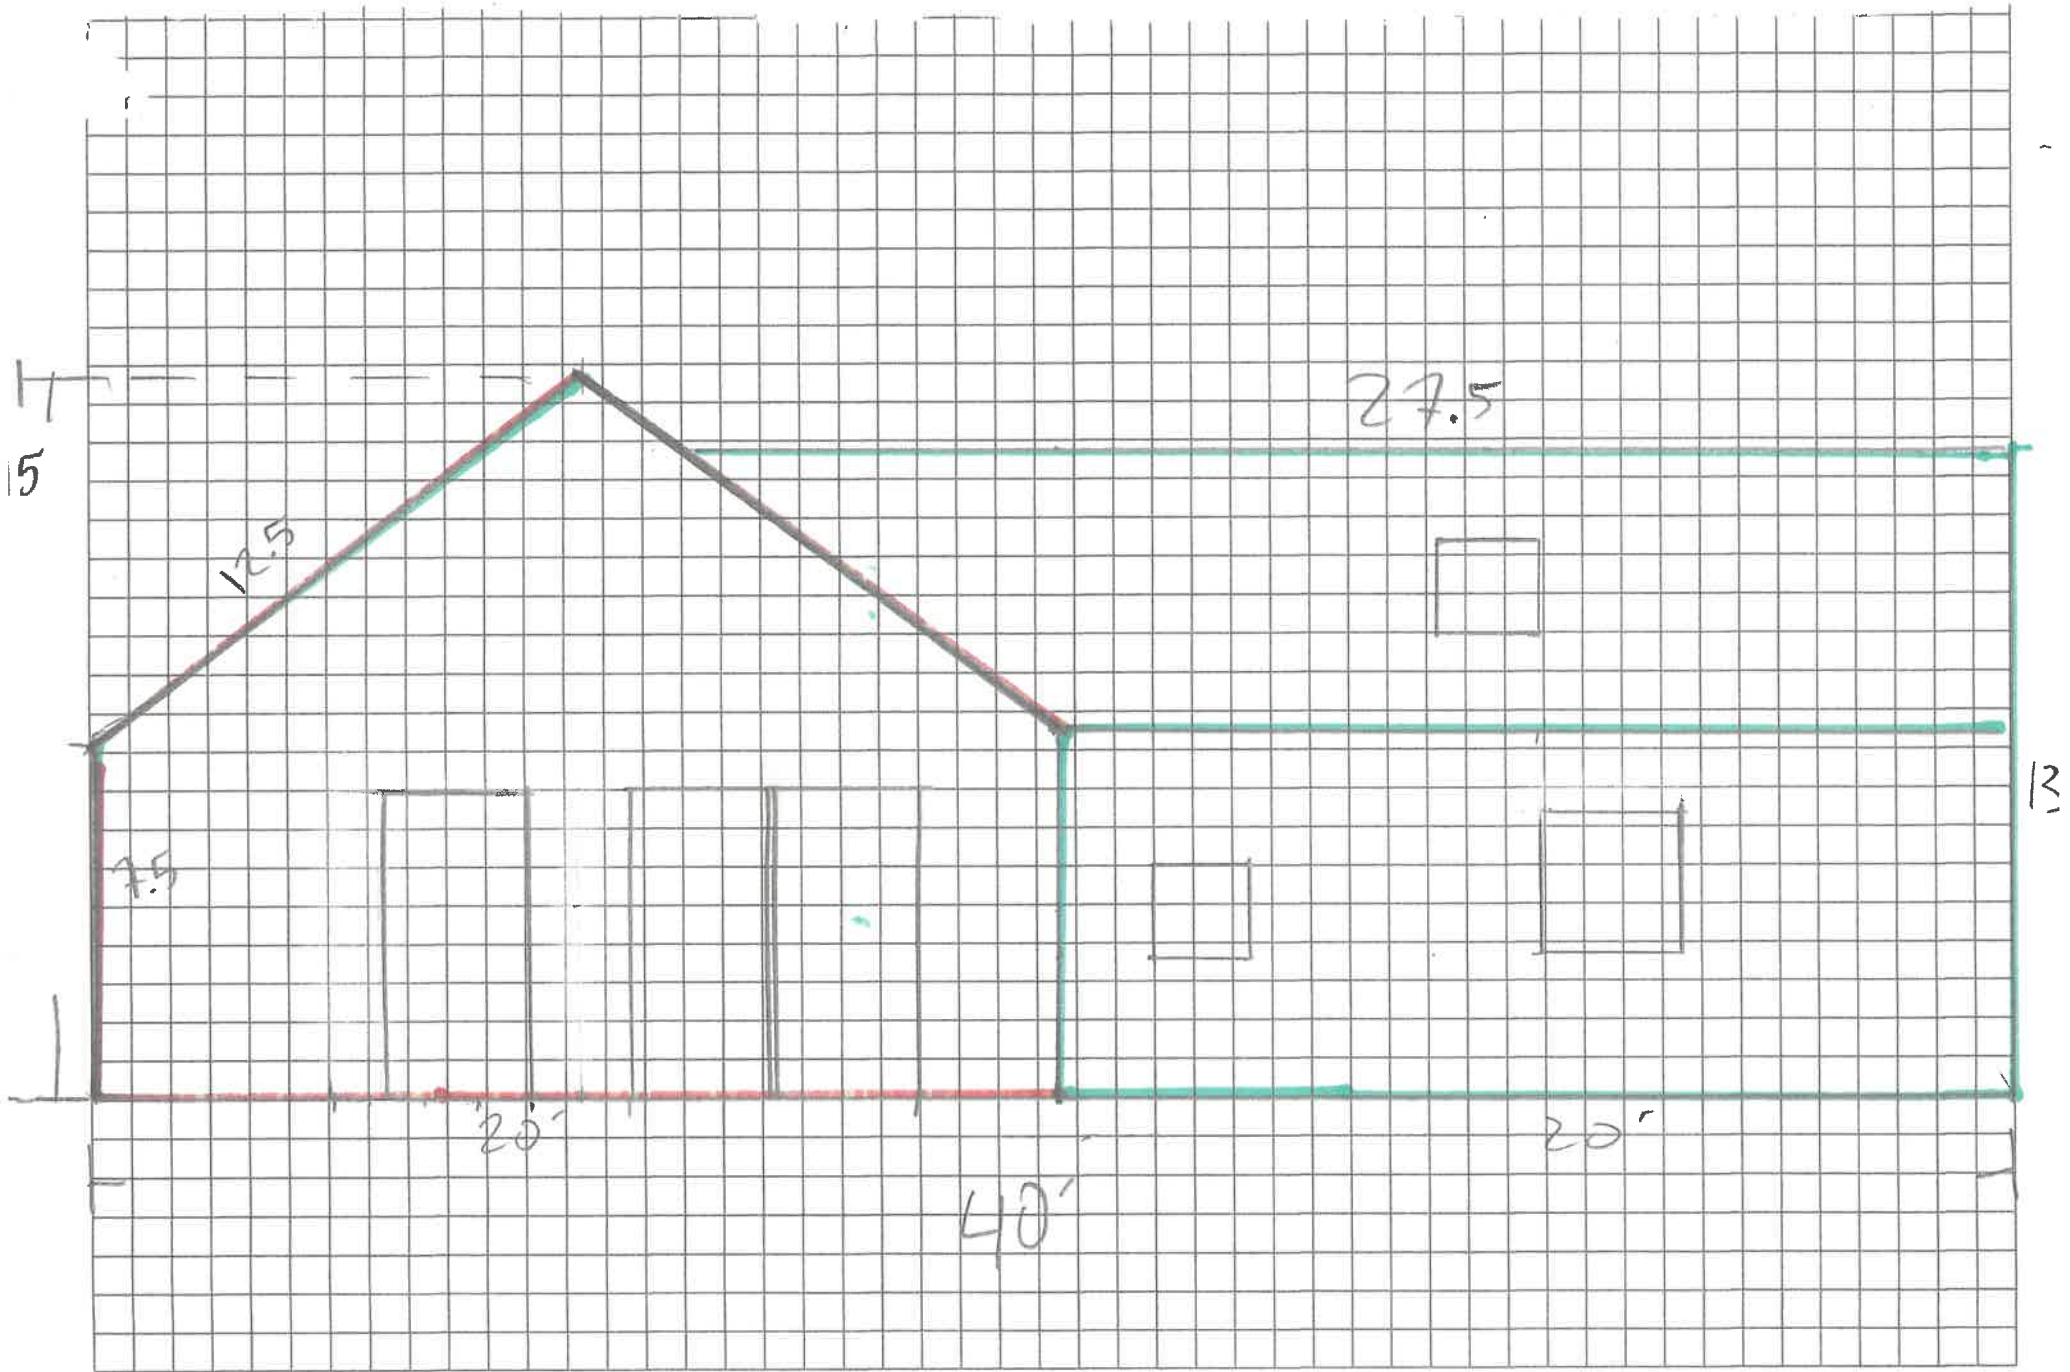

1/24/24 WEST ELEVATION  
HITCHINGS ADDITION

□ = EXISTING  
□ = PROPOSED ADDITION

1/4" = 1 FOOT

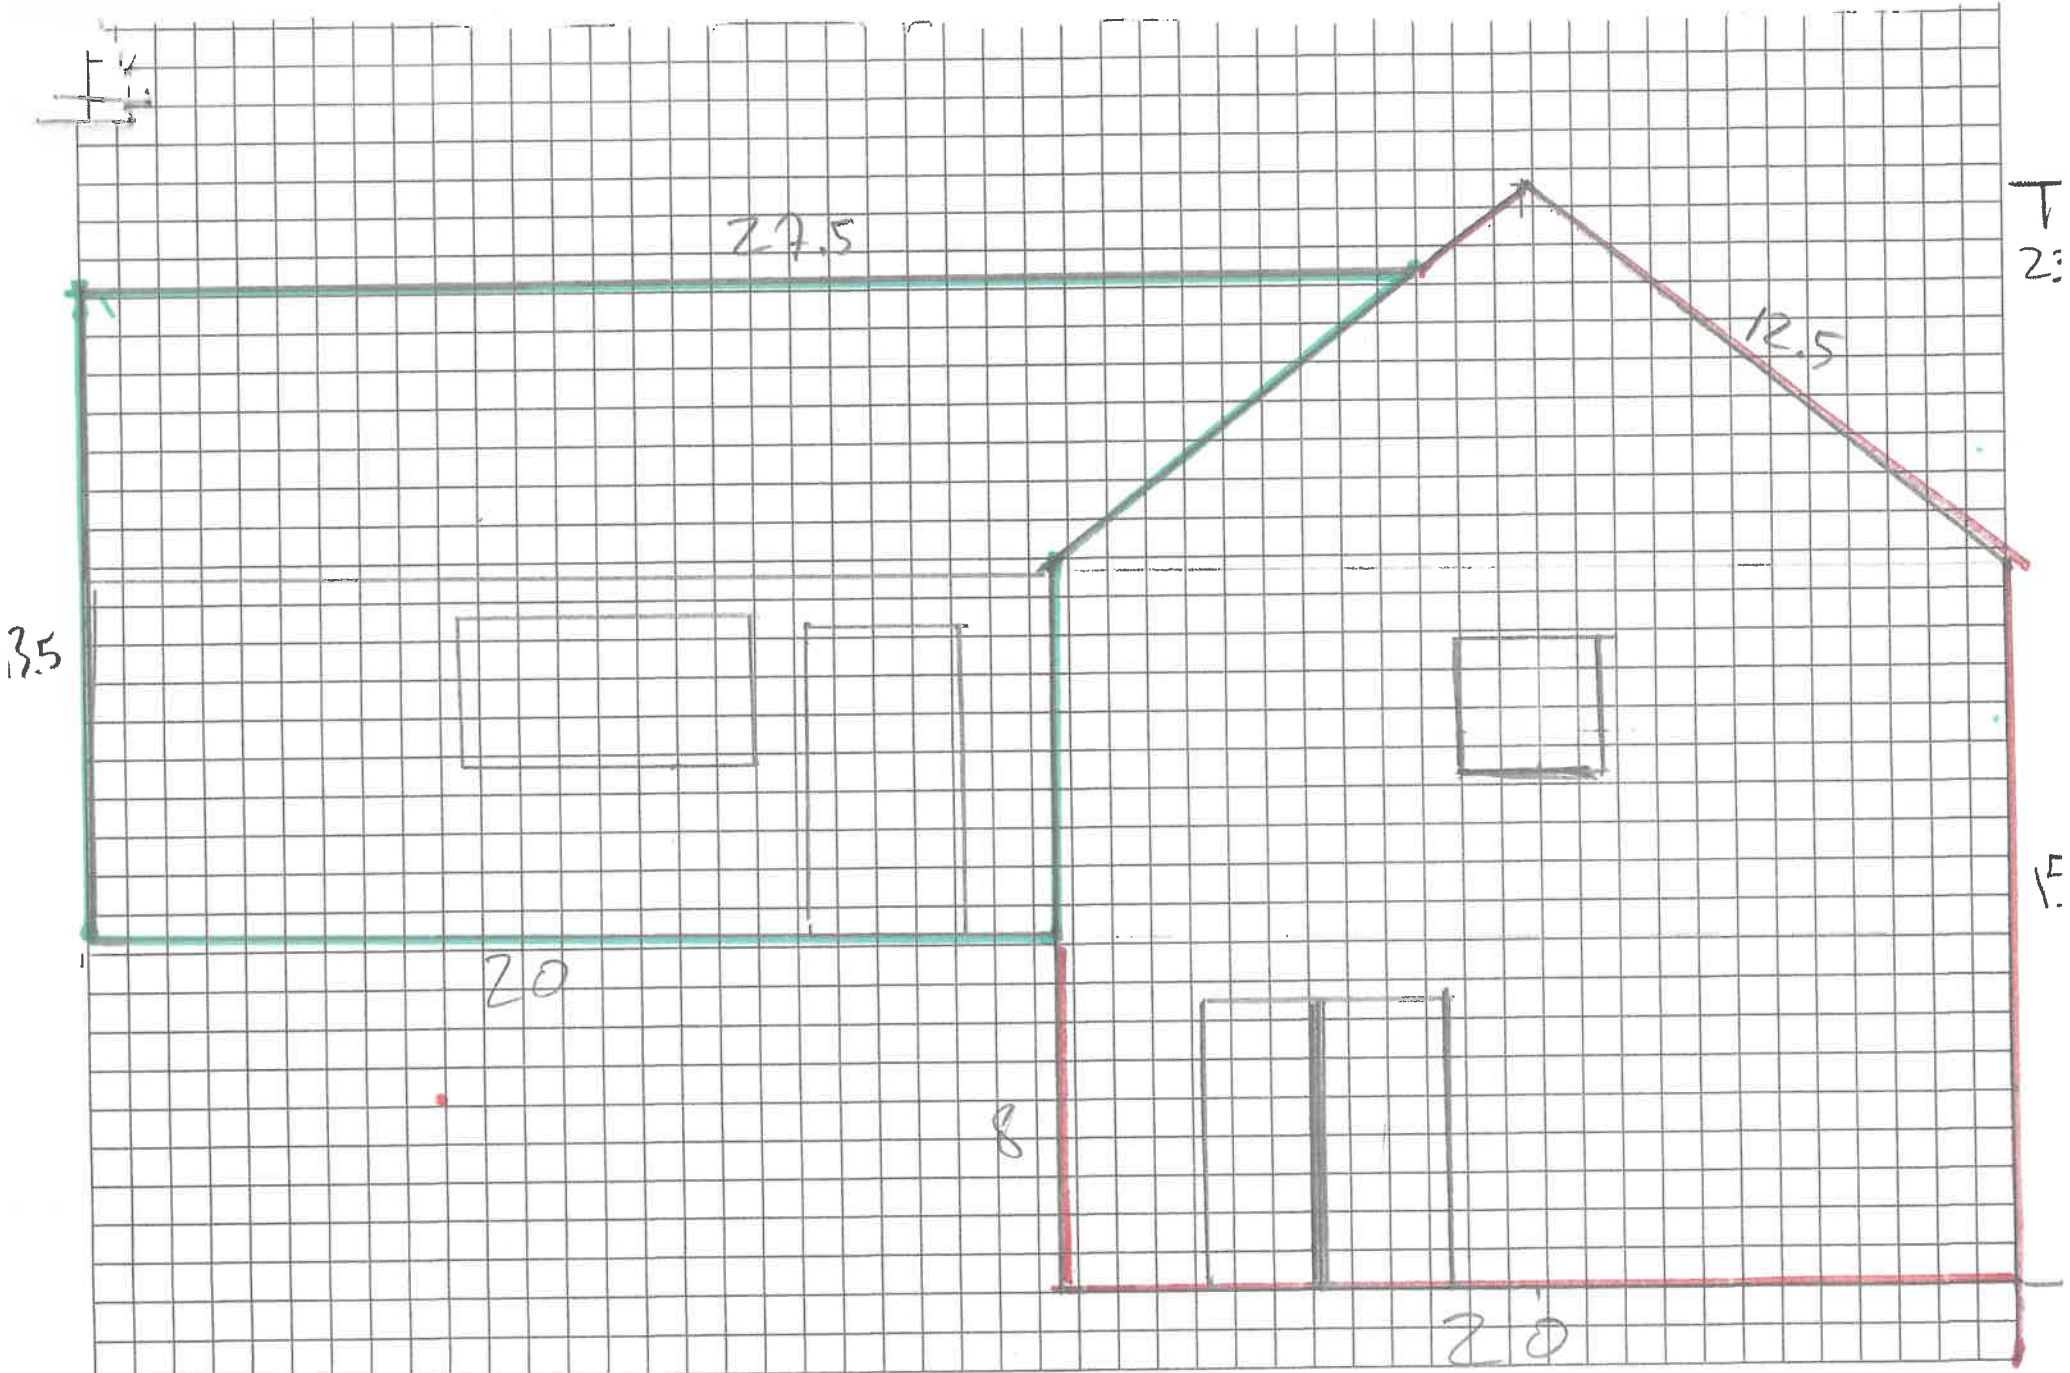

3/24/24 EAST ELEVATION  
 HITCHINGS ADDITION

1/4" = 1 FOOT