




1 NORTH-EAST SECTION/ ELEVATION
SCALE 1/4" = 1'-0"

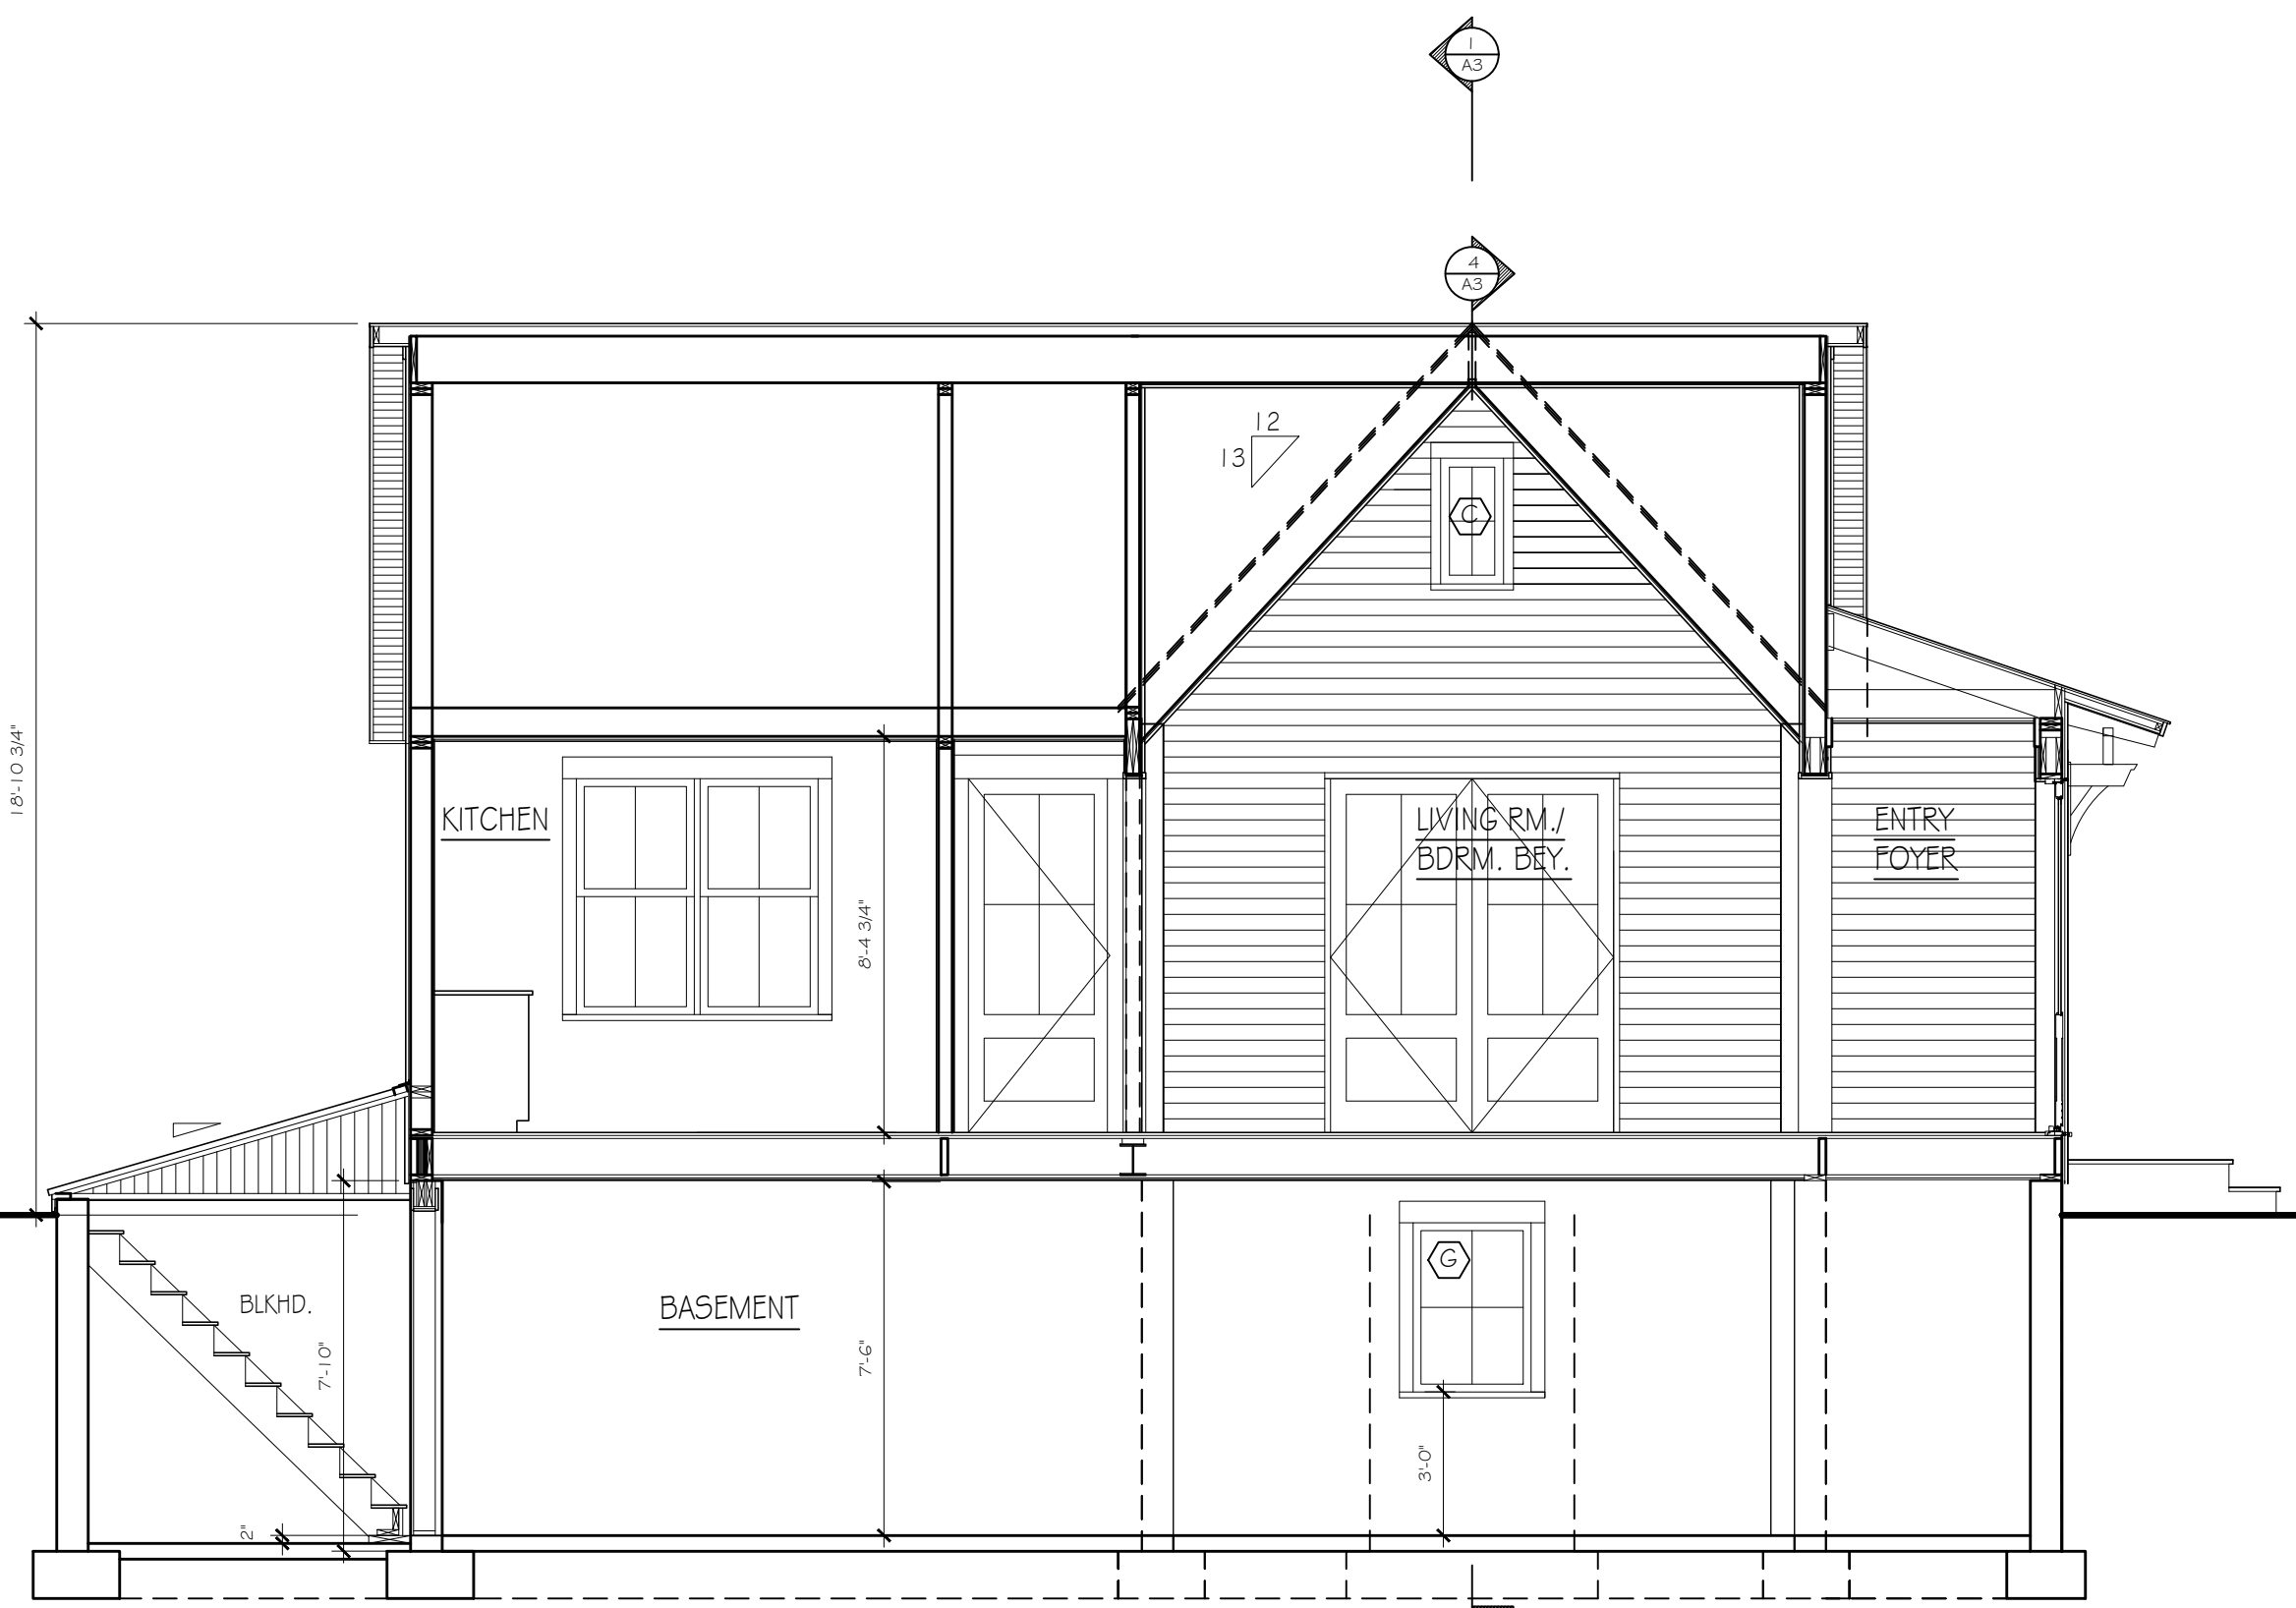


2 SOUTH-EAST SECTION/ ELEVATION
SCALE 1/4" = 1'-0"

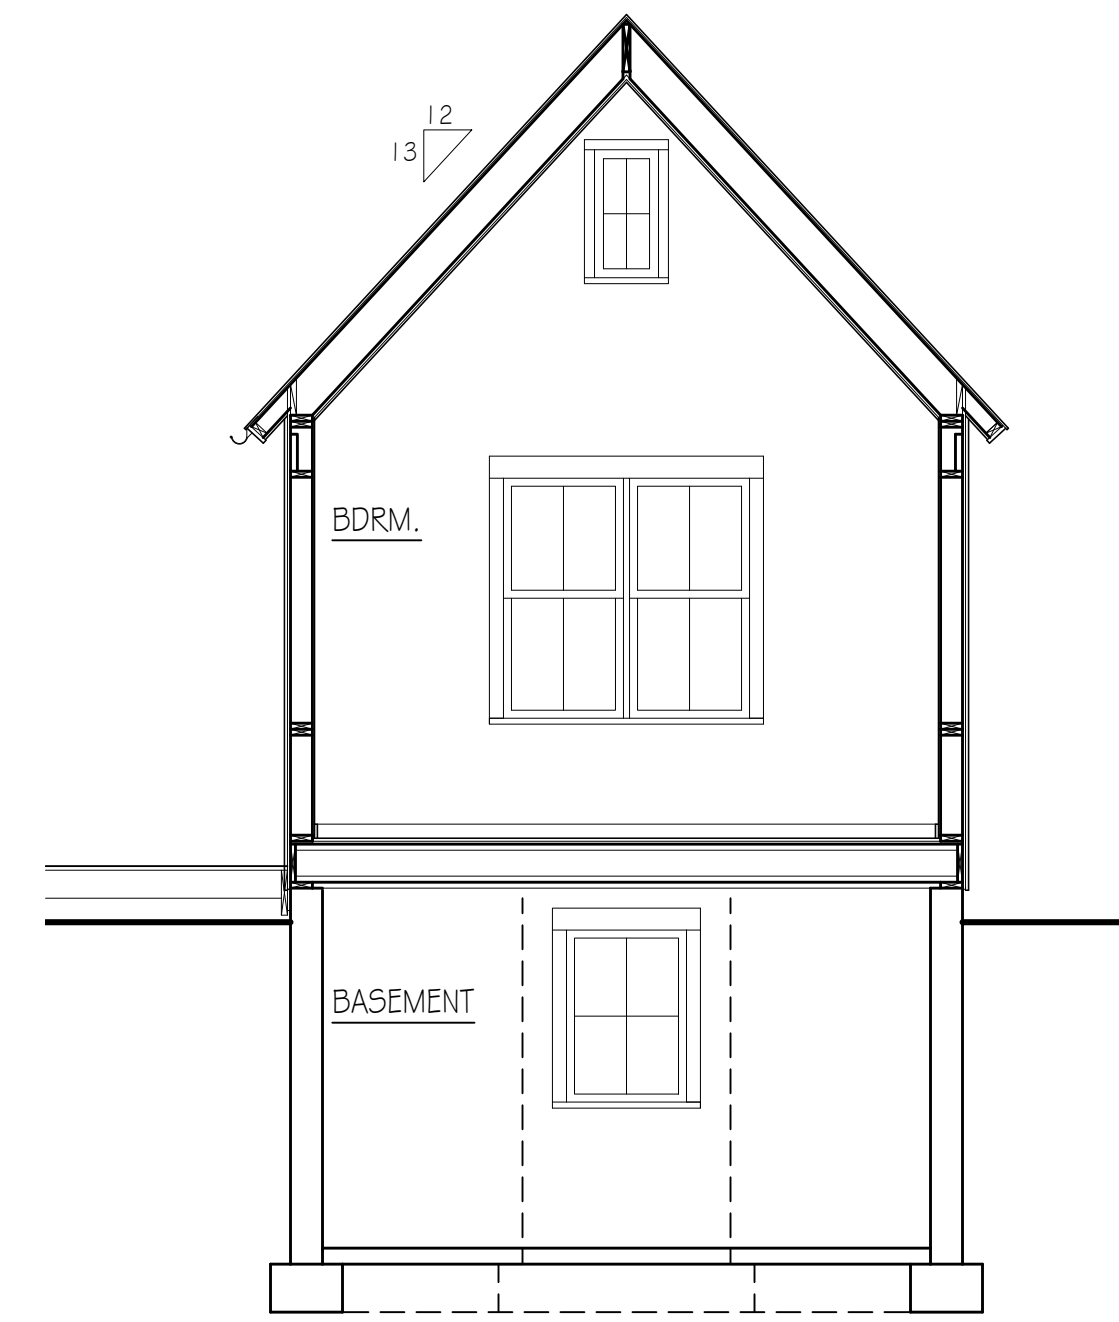


3 SOUTH-EAST SECTION/ ELEVATION THRU BEDROOM
SCALE 1/4" = 1'-0"

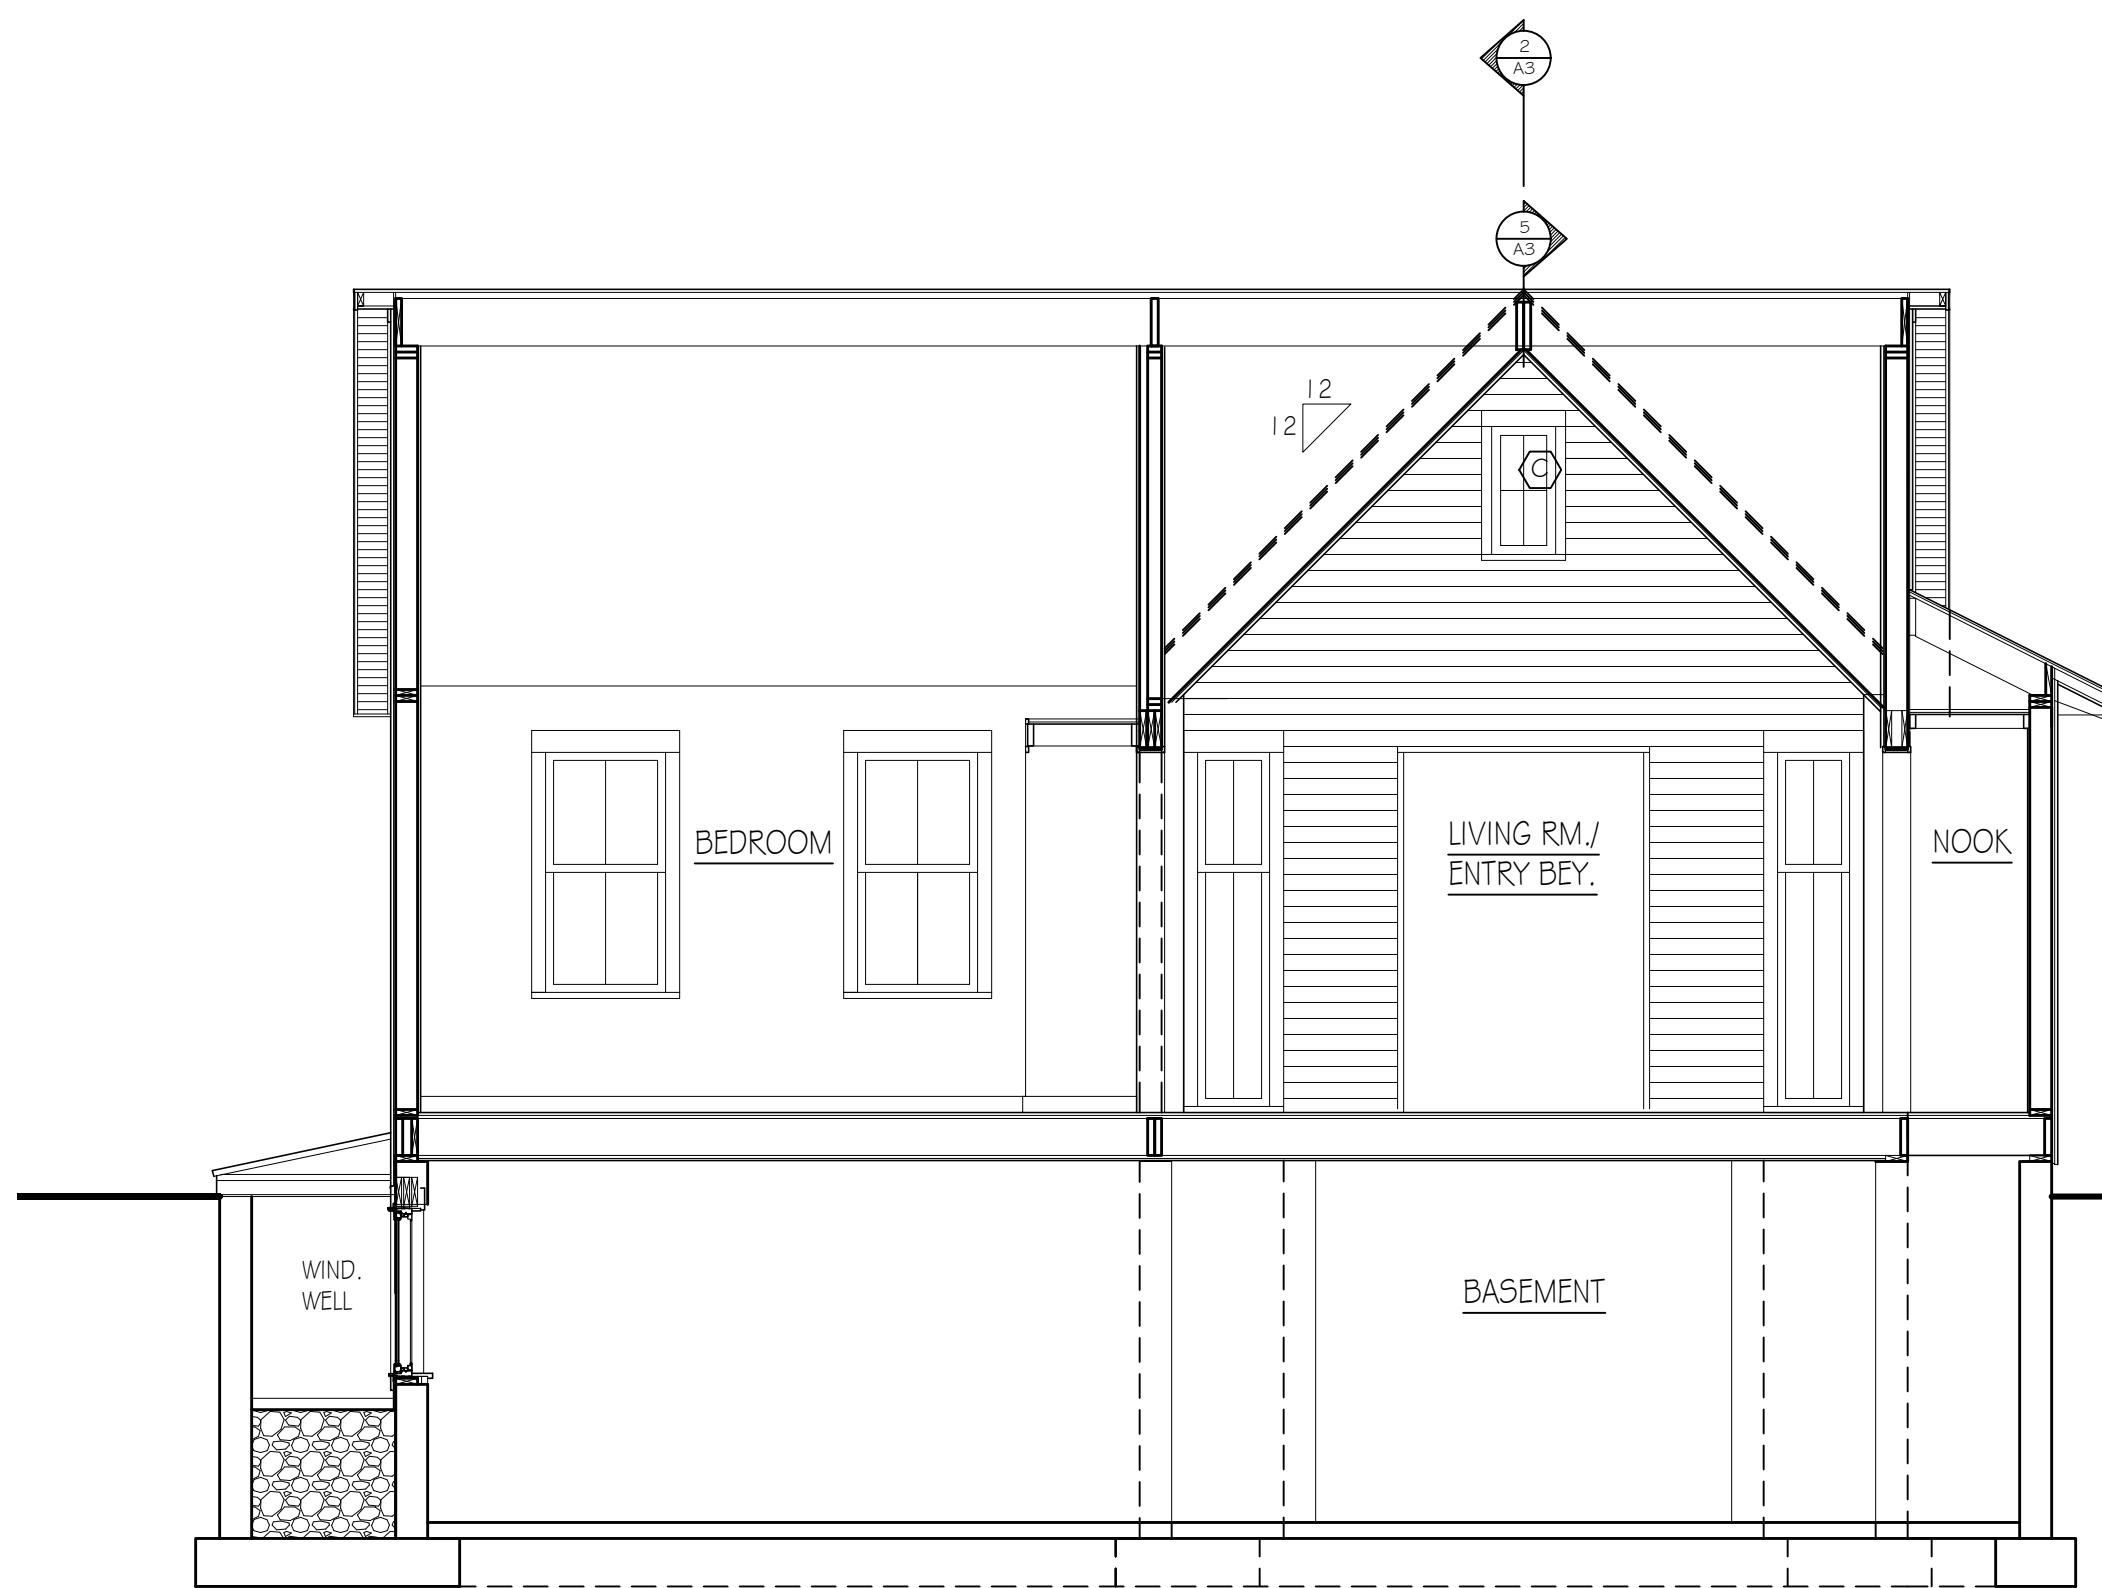

4 SOUTH-WEST SECTION/ ELEVATION
SCALE 1/4" = 1'-0"

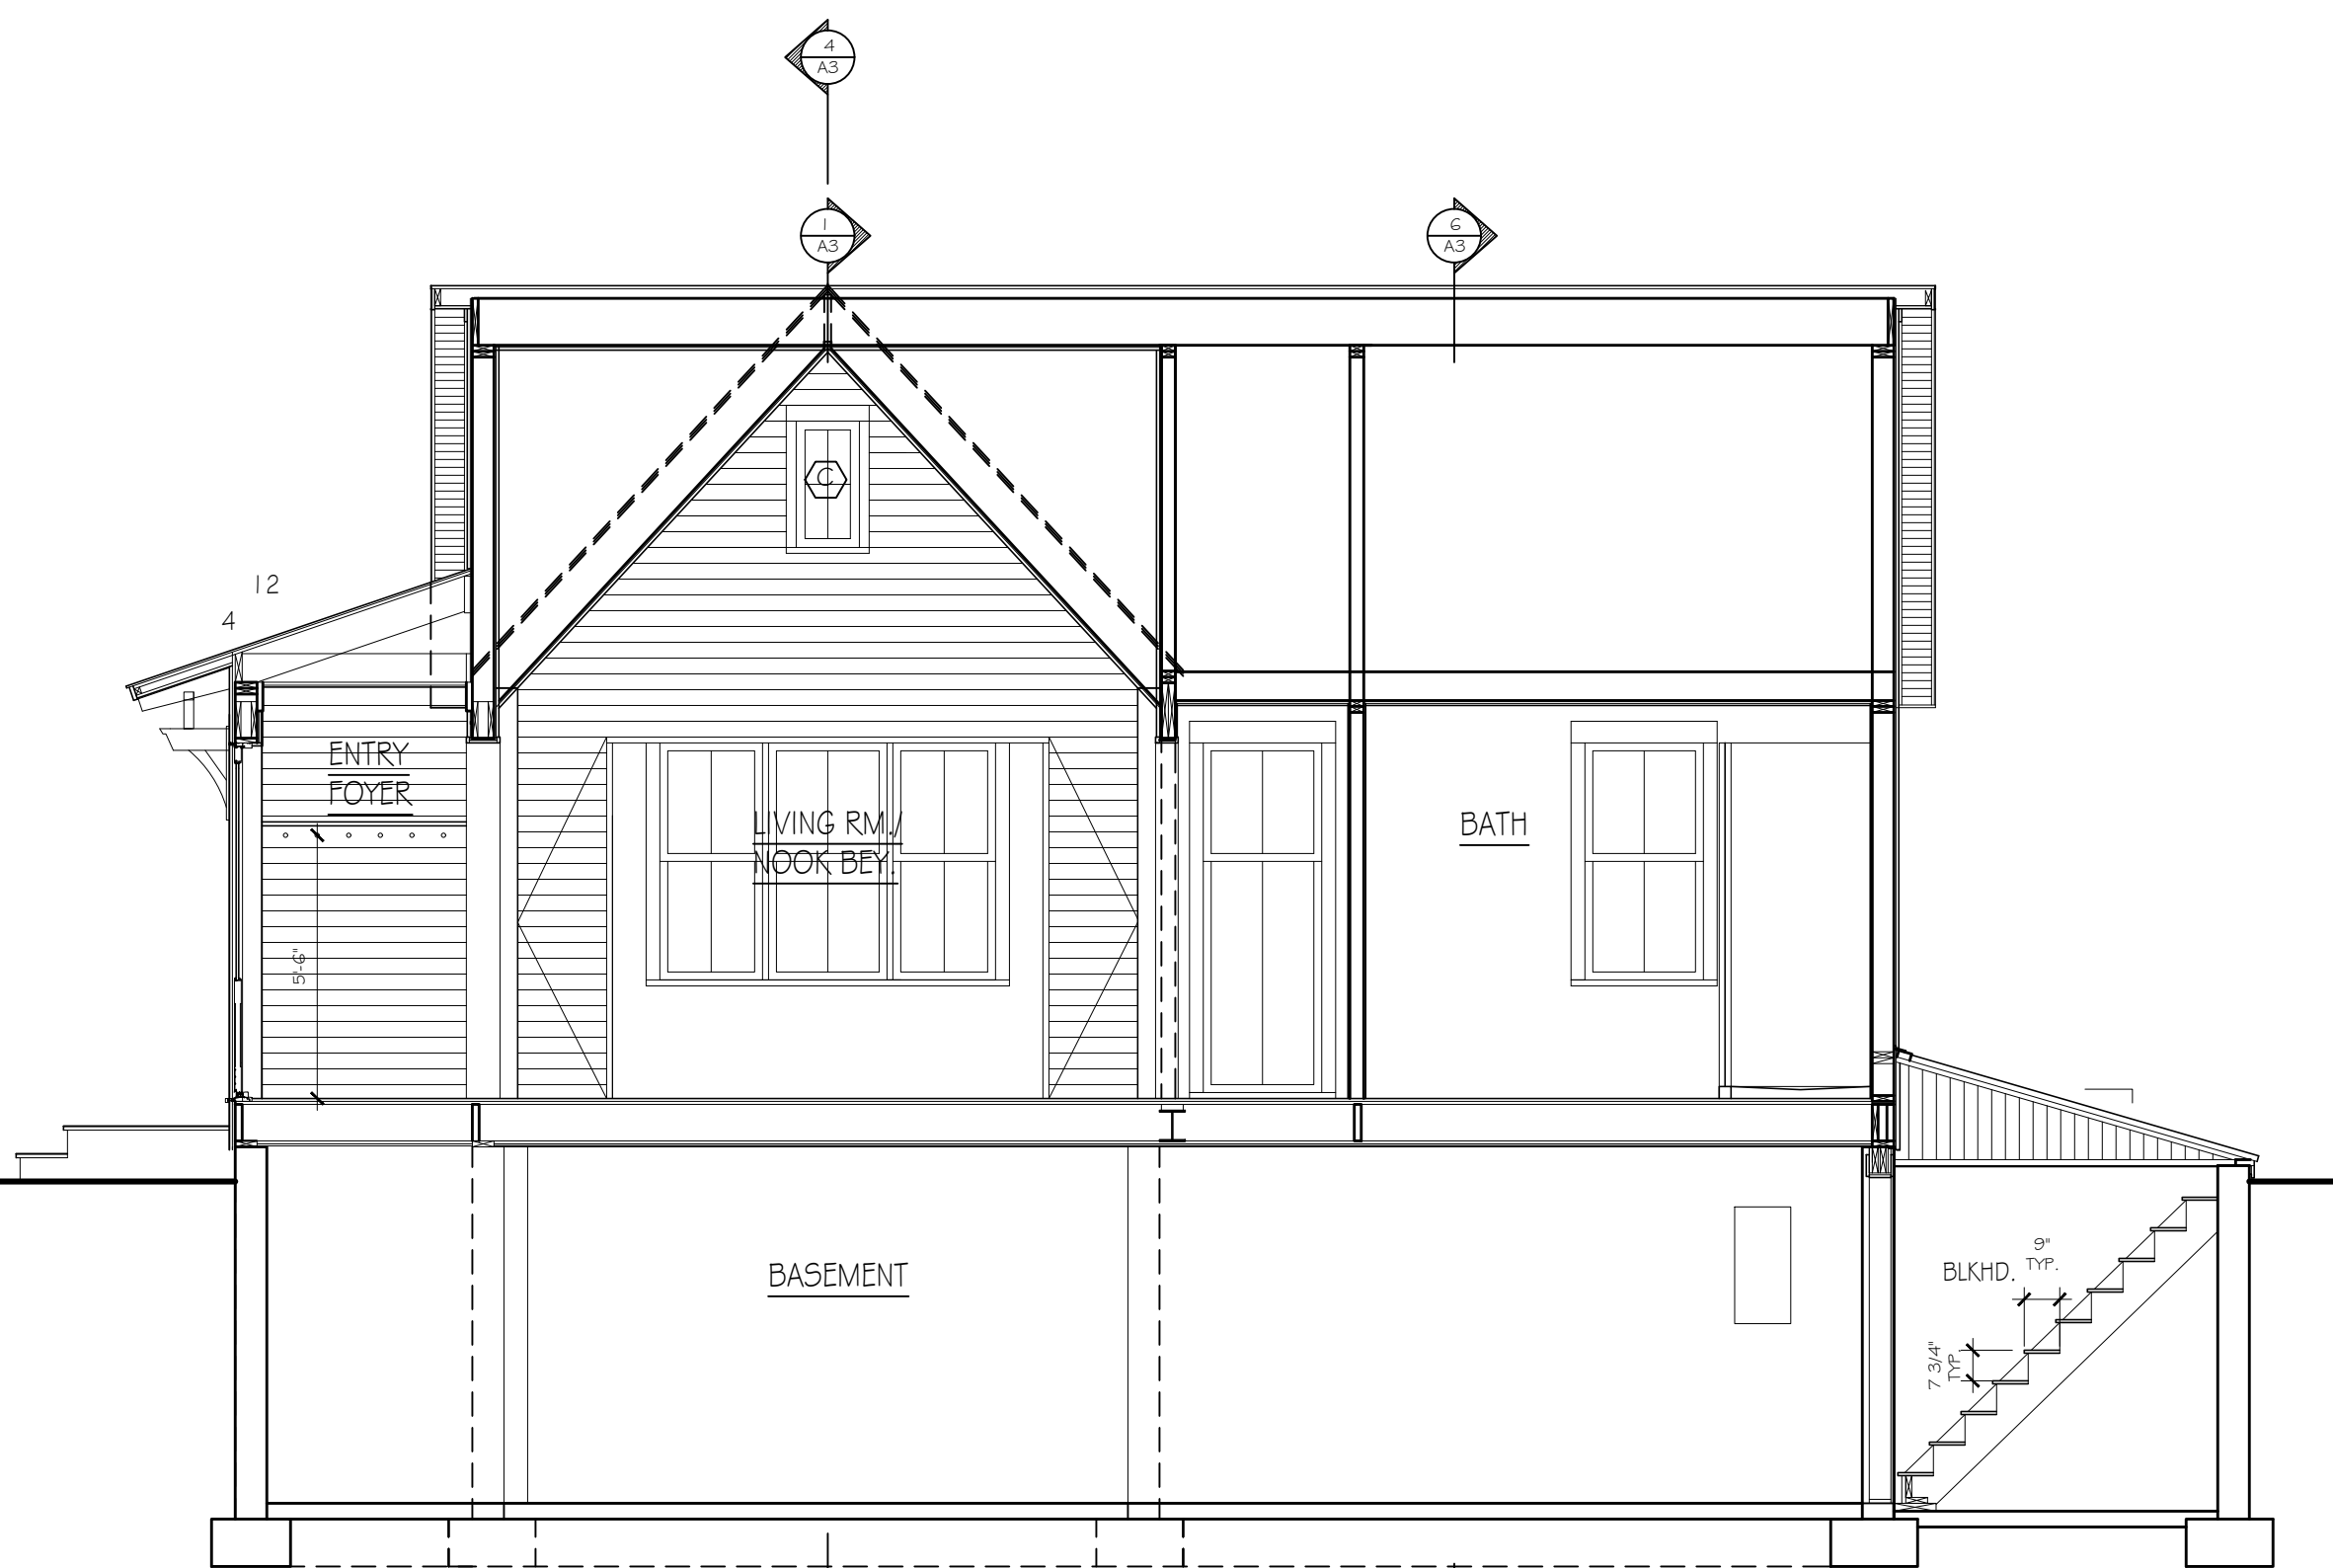

5 NORTH-WEST SECTION/ ELEVATION
SCALE 1/4" = 1'-0"

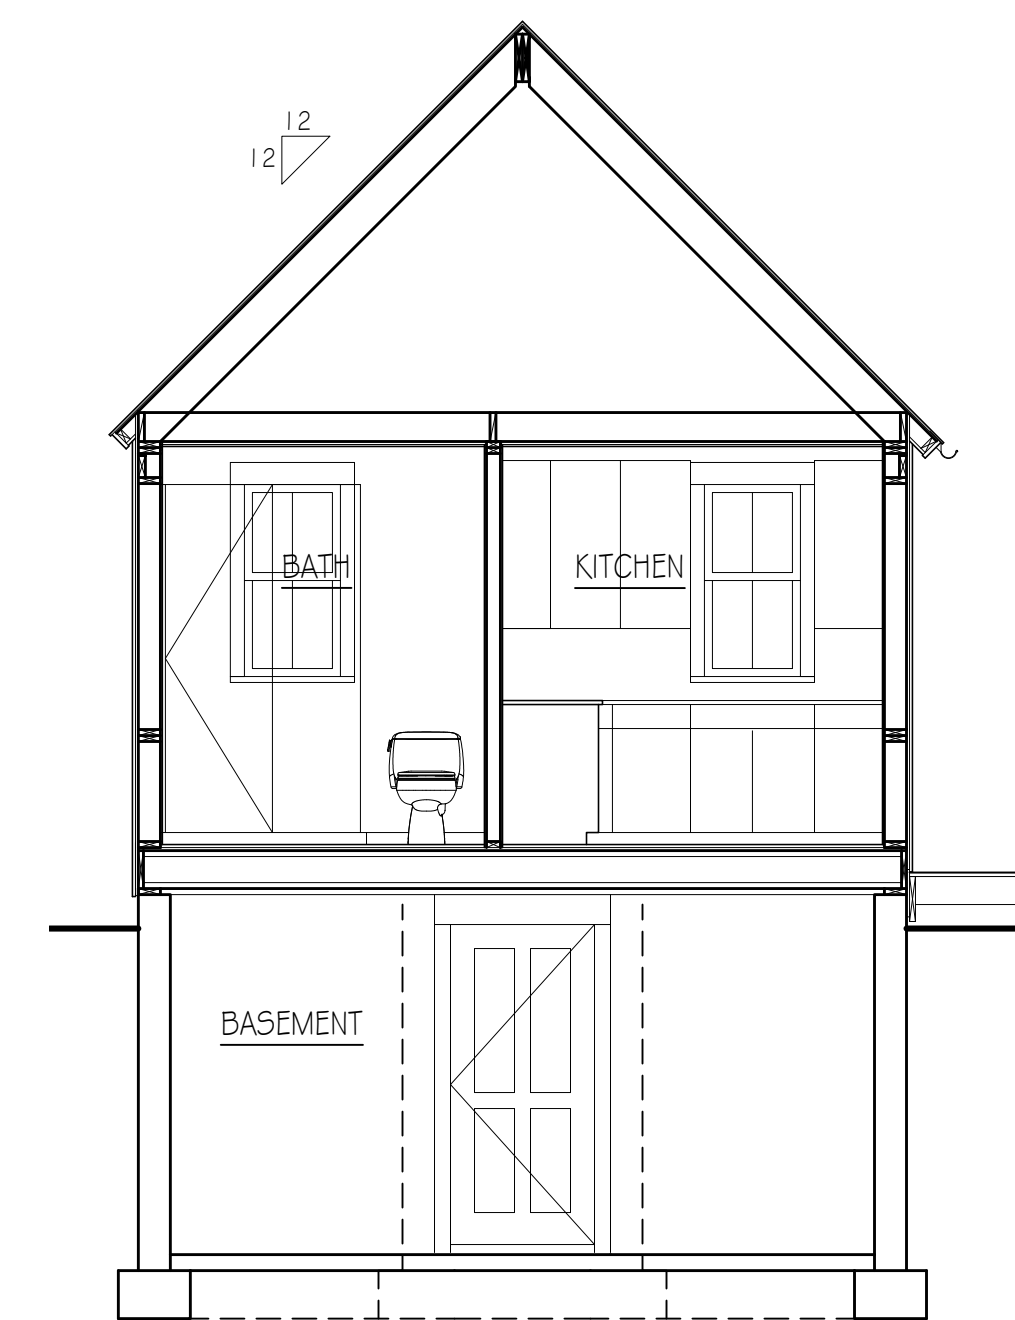

6 NORTH-EAST SECTION/ ELEVATION @ BATH/ KITCHEN
SCALE 1/4" = 1'-0"

NOTES:

- (A) - WINDOWS
- (1) - DOORS
- ALL DIMENSIONS ARE MEASURED FROM F.O. FRAMING MAS. OR CENTERLINE
- FOR FURTHER INFO. ON FOUNDATION AND FRAMING, SEE STRUCT. DWGS. AND DETAILS.

Cedeno Accessory Apartment
182 Otis Bassett Rd.
West Tisbury, MA 02575

Title: PROPOSED SECTIONS
ACCESSORY APARTMENT

Scale: 1/4" = 1'-0"

Date: 4-29-20

DWG Number

A2