

## Floor Plan

### Construction Notes:


Snow Load: 40 psf  
 Wind Load: 115 mph  
 Weathering: Severe  
 Termite: Moderate to Heavy  
 Decay: Slight to Moderate  
 Flood Hazard: see Local Flood Map

### Job Name:

James O'Donnell  
 West Tisbury, MA  
 02575




### Dimensions:

28x40

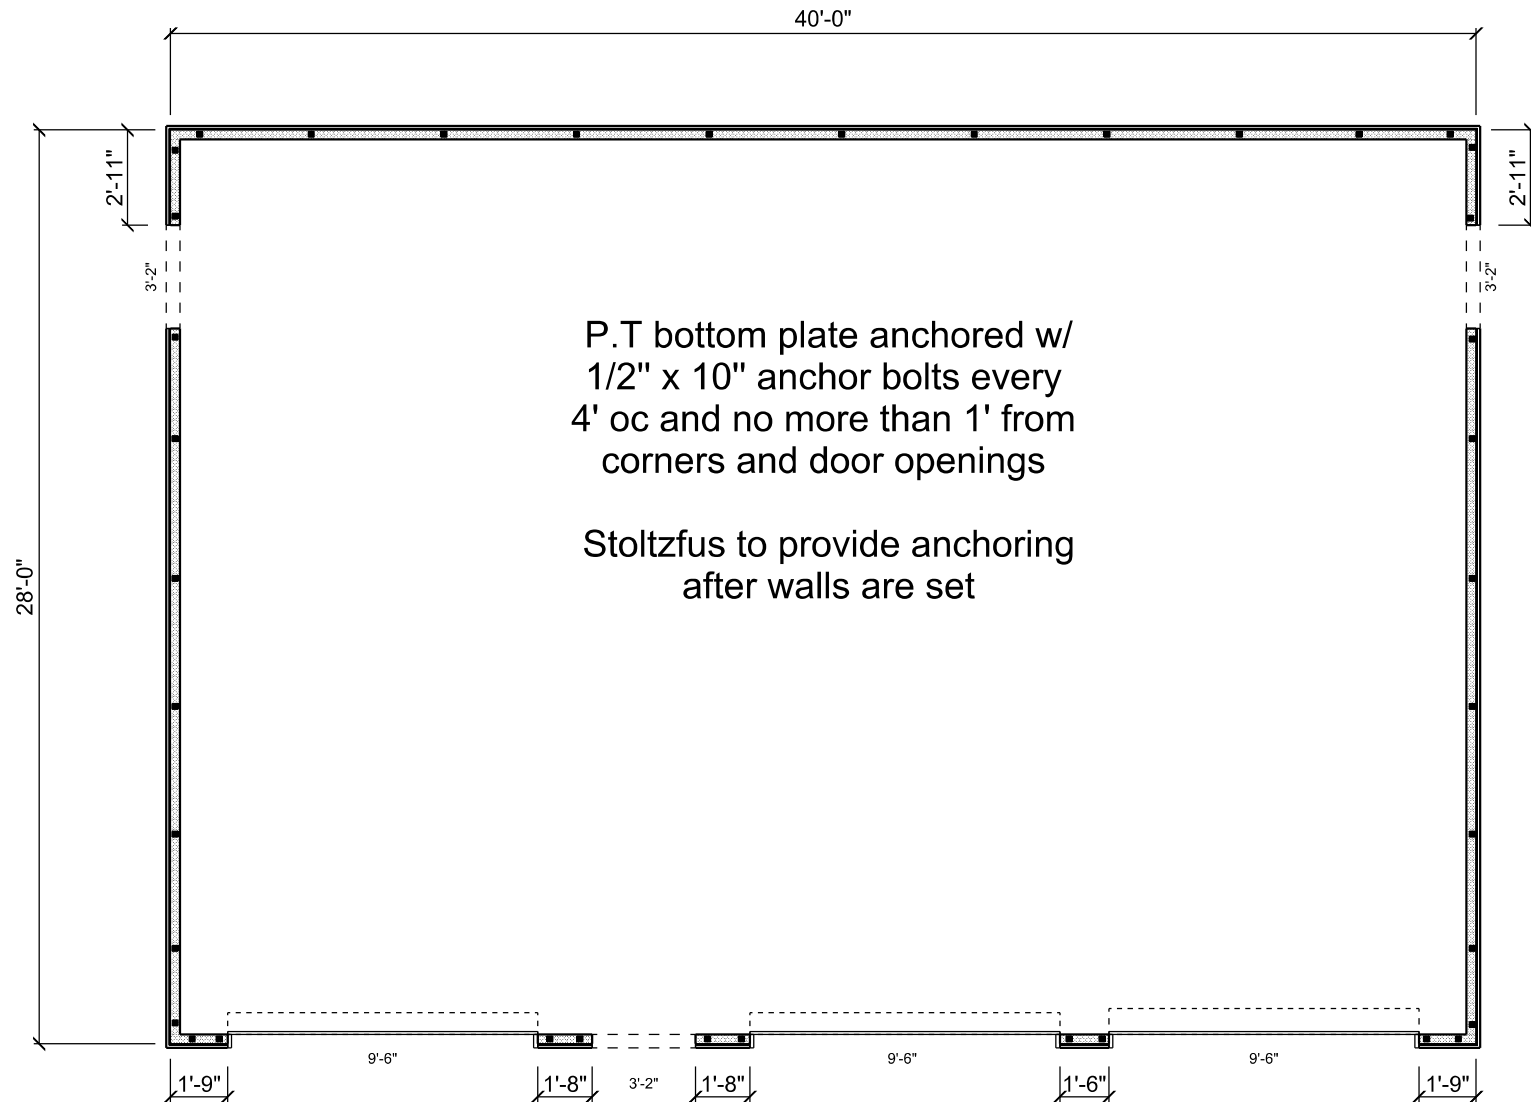

### Concrete Plan

<p><b>Construction Notes:</b></p> <p>Snow Load: 40 psf          Wind Load: 115 mph          Weathering: Severe          Termite: Moderate to Heavy          Decay: Slight to Moderate          Flood Hazard: see Local Flood Map</p>	<p><b>Job Name:</b></p> <p style="text-align: center;">James ODonnell          West Tisbury, MA          02575</p>	<p><b>Dimensions:</b></p> <p style="text-align: center; font-size: 24pt; font-weight: bold;">28x40</p>
--	--	--

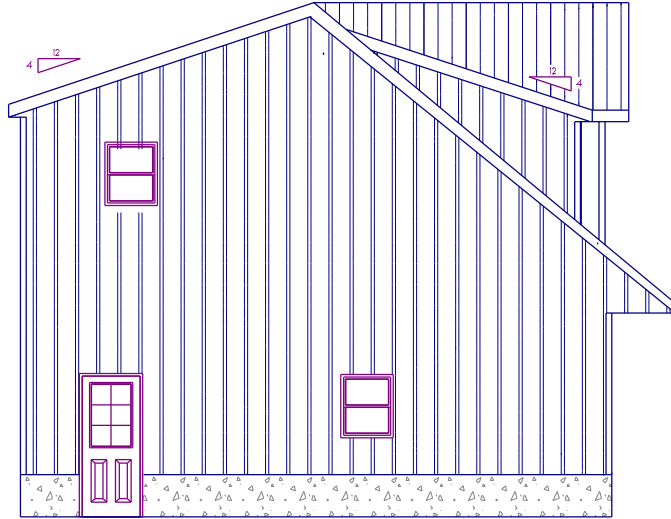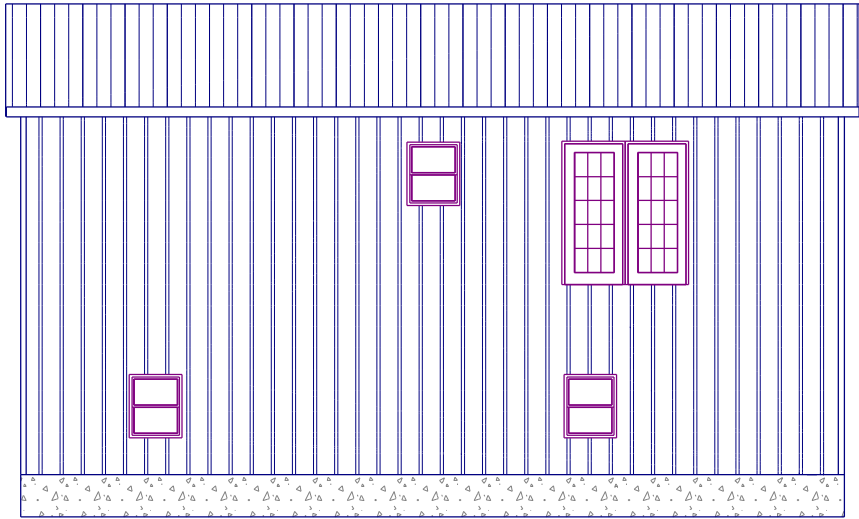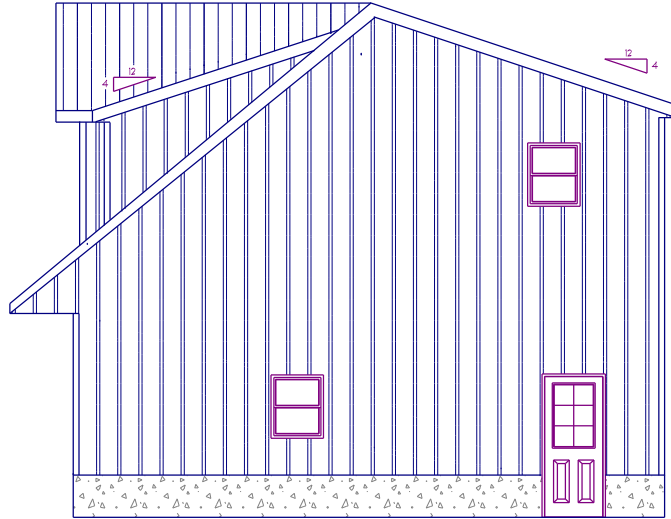

**Construction Notes:**


Snow Load: 40 psf  
 Wind Load: 115 mph  
 Weathering: Severe  
 Termites: Moderate to Heavy  
 Decay: Slight to Moderate  
 Flood Hazard: see Local Flood Map

**Job Name:**

James O'Donnell  
 West Tisbury, MA  
 02575

**Dimensions:**

28x40

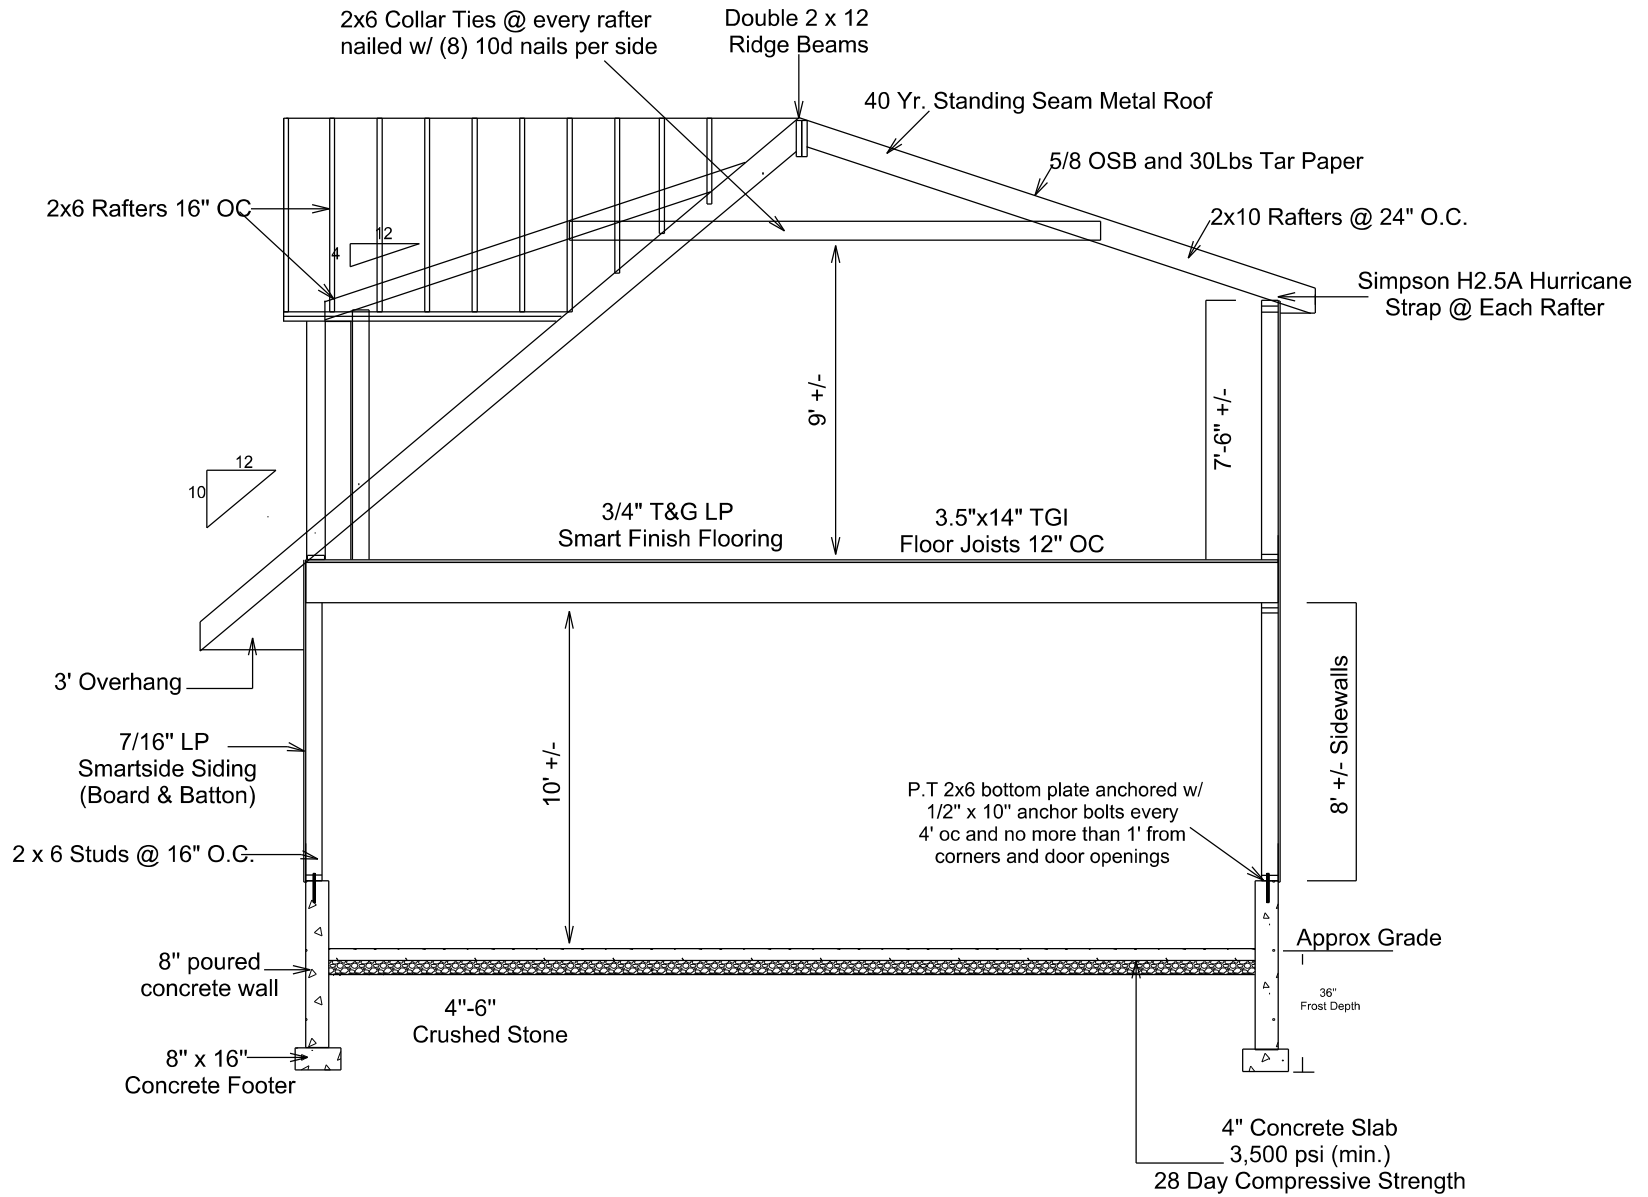

### Section A Detail - with Concrete Pad

Construction Notes:	Job Name:	Dimensions:
Snow Load: 40 psf Wind Load: 115 mph Weathering: Severe Termite: Moderate to Heavy Decay: Slight to Moderate Flood Hazard: see Local Flood Map	James O'Donnell West Tisbury, MA 02575	<b>28x40</b>