


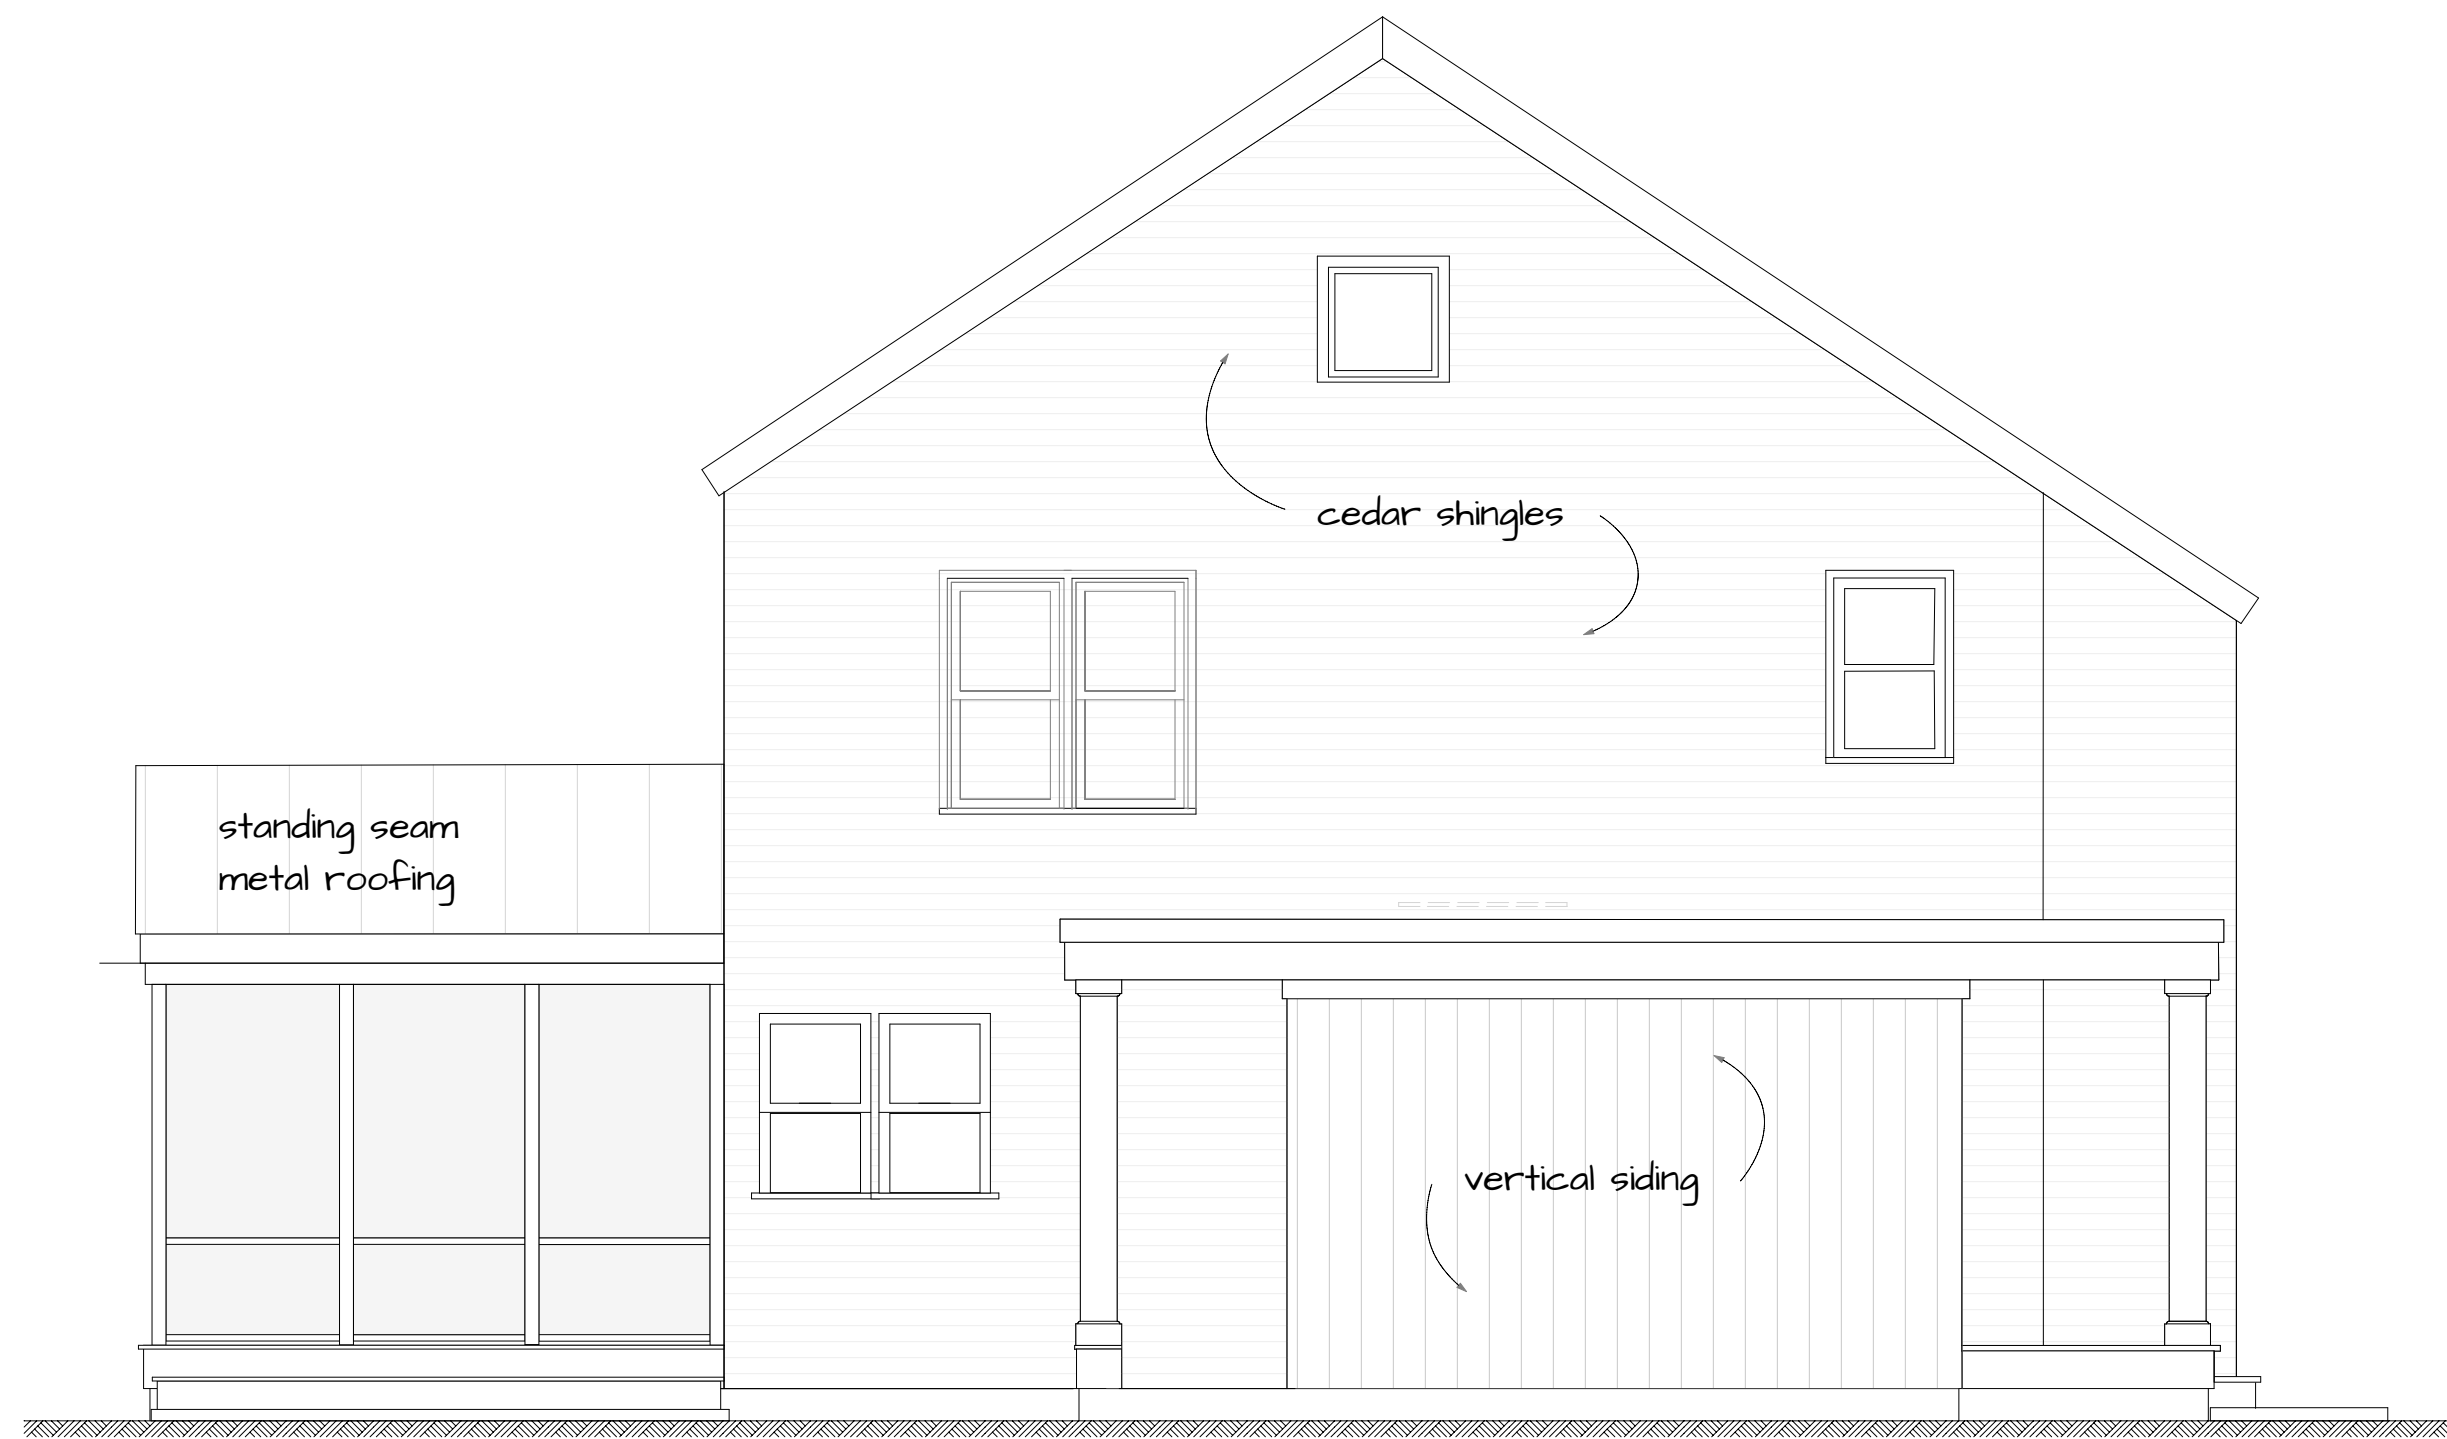


STREET VIEW (WEST)



NORTH ELEVATION



EAST ELEVATION

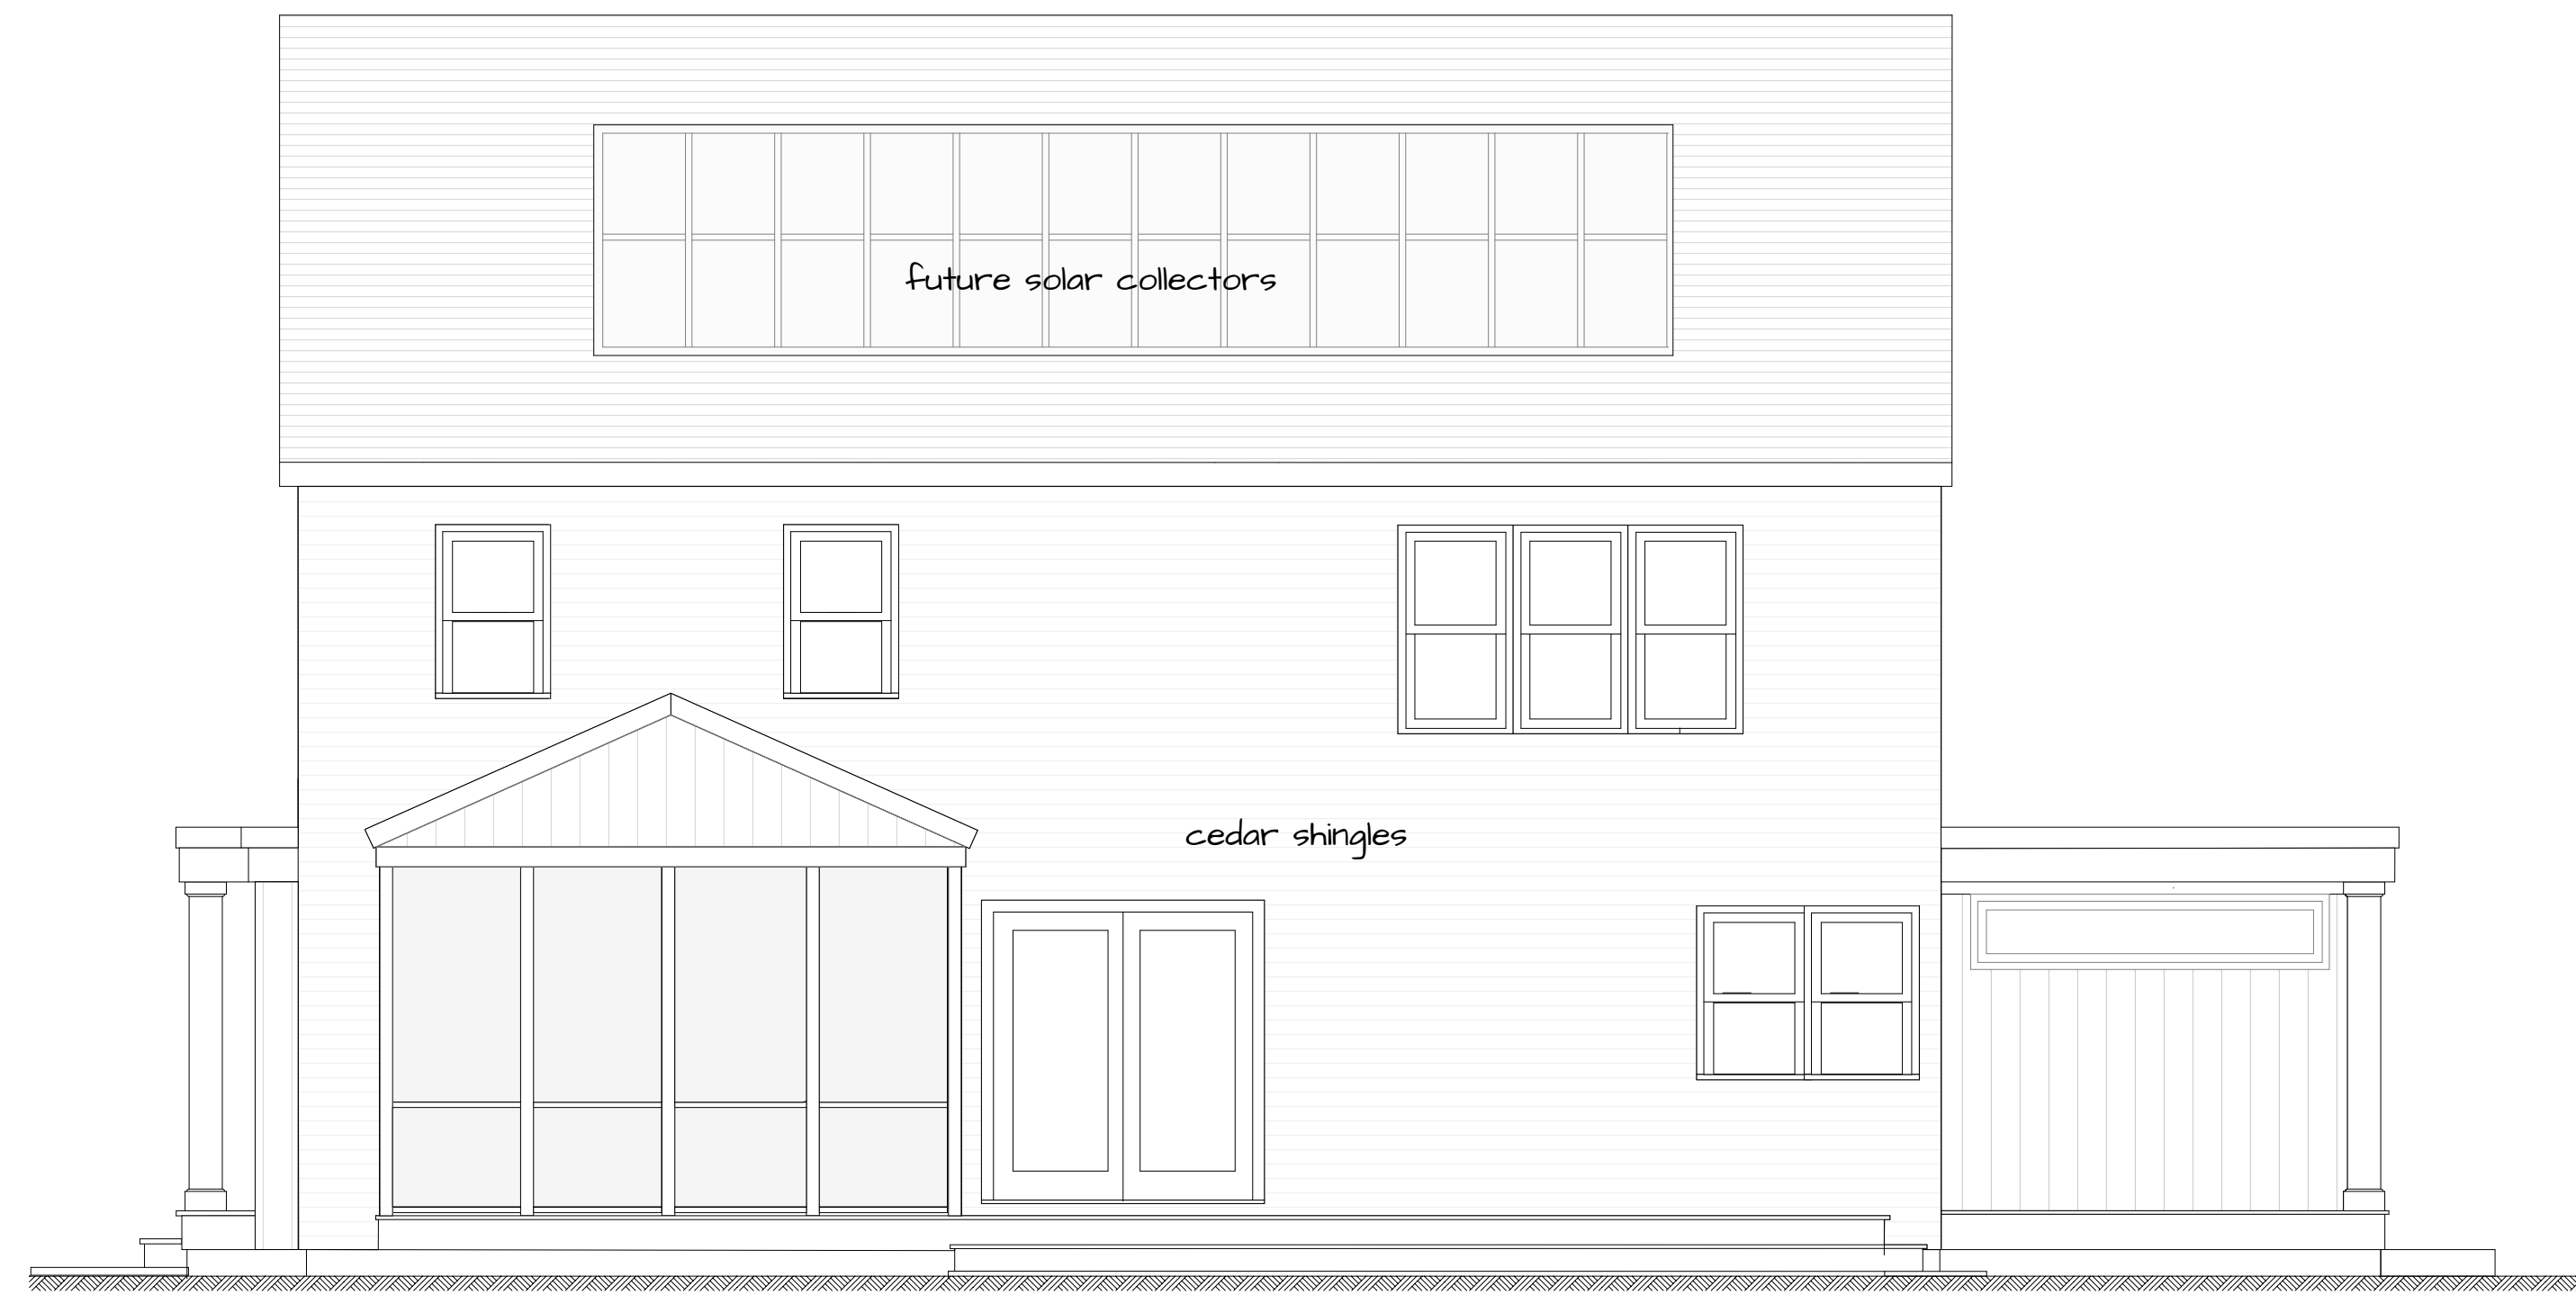

SOUTH ELEVATION