




EAST ELEVATION  
1/4 SCALE

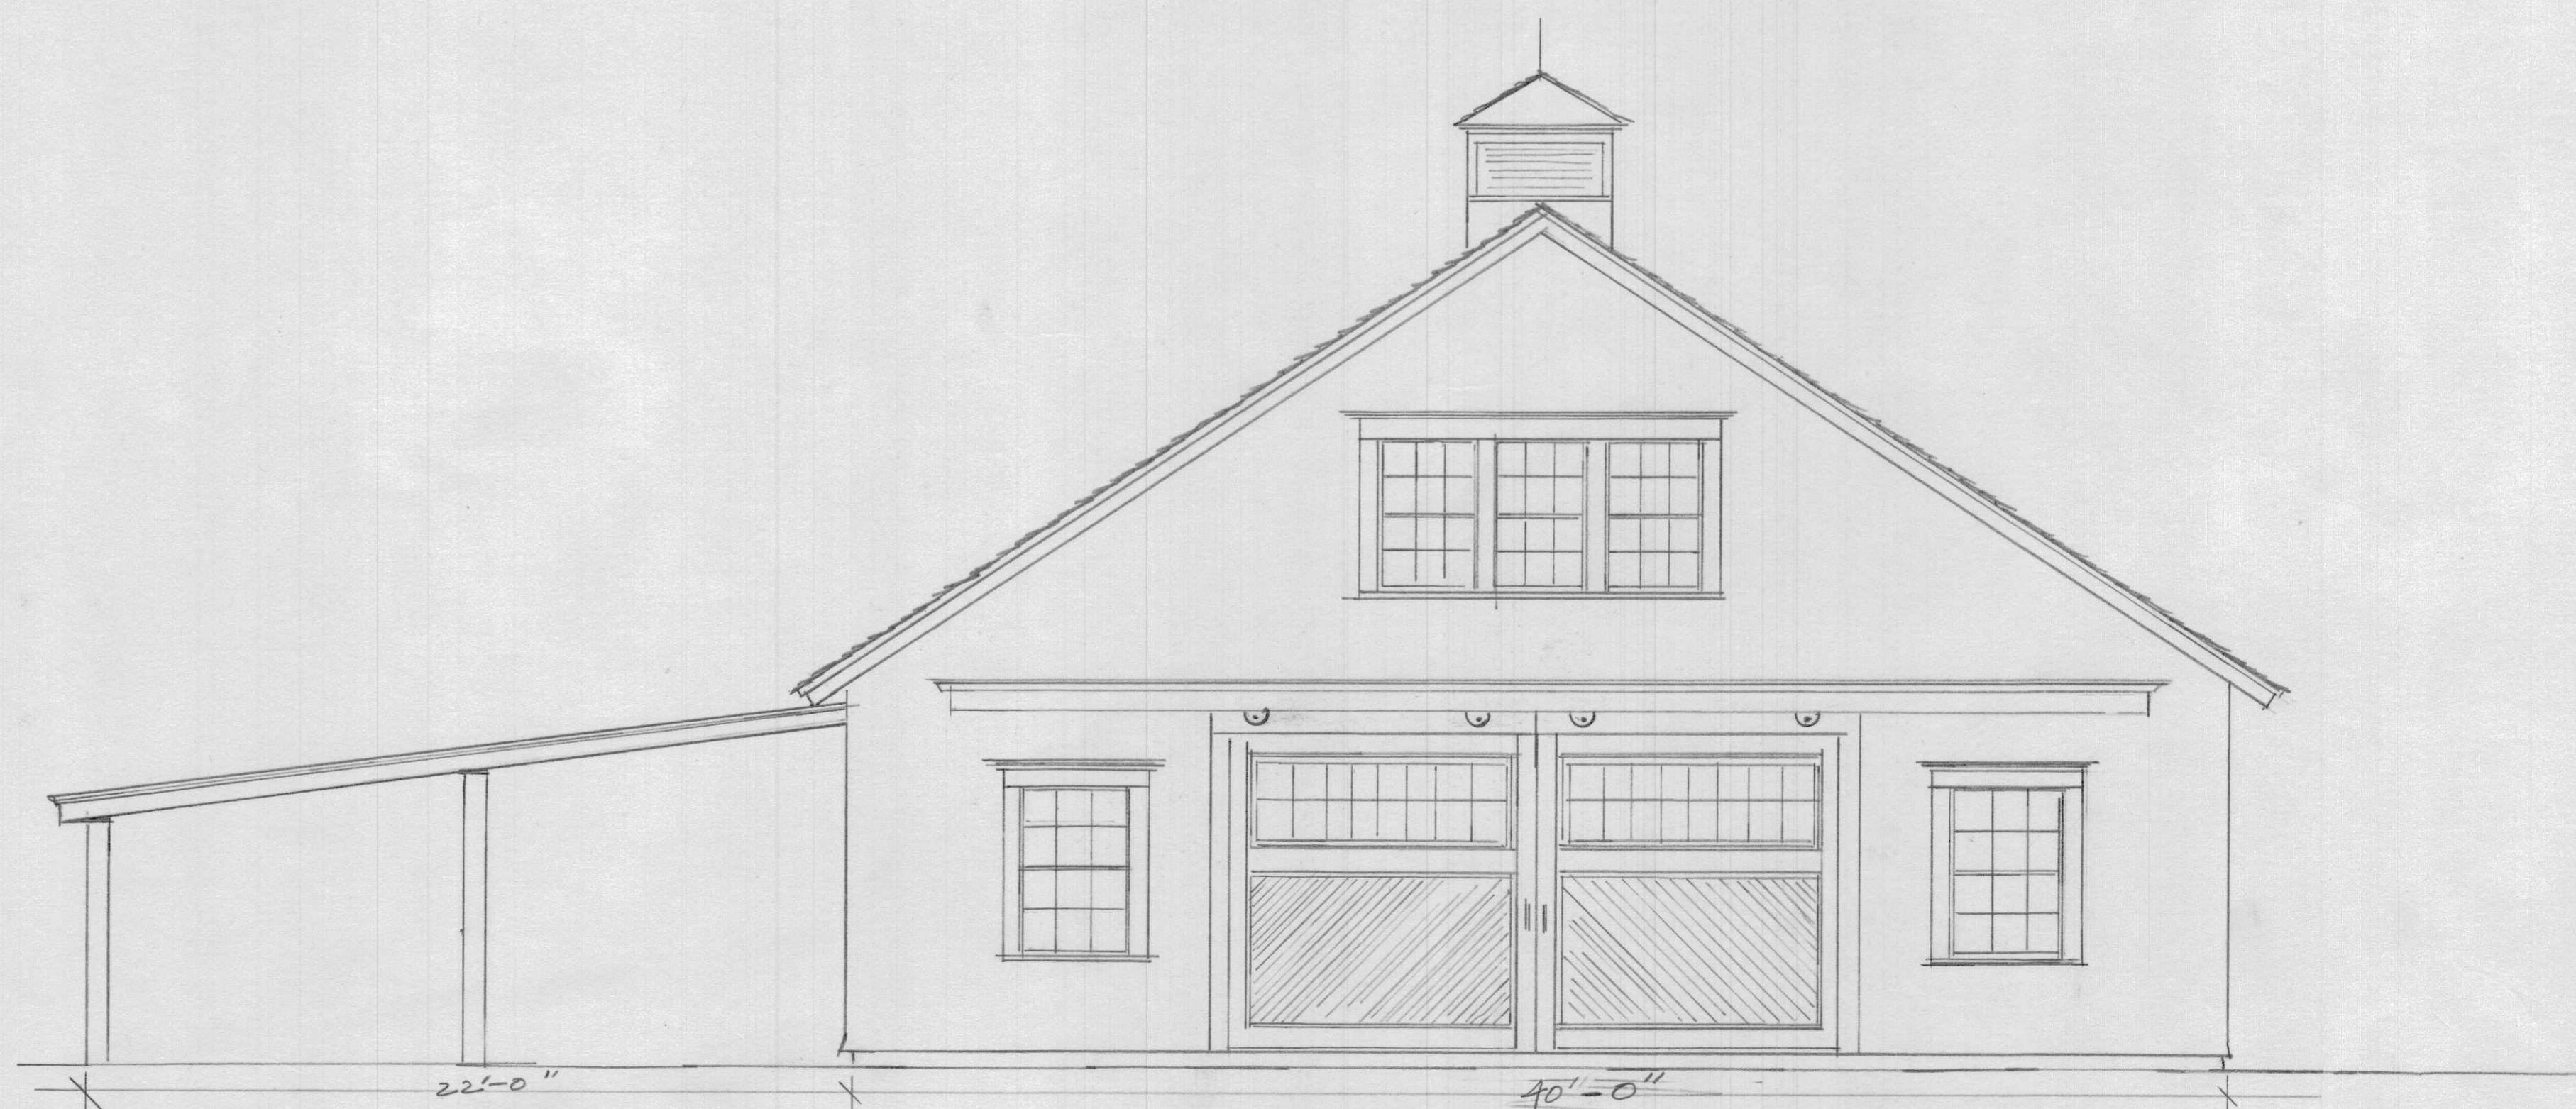

NORTH ELEVATION  
1/4 SCALE

Autumn Construction

Betsy Coakley  
Kevin Coakley

M 25-9  
#22  
Sketchman's

91319  
A SCALE

PROPOSED ELEVATION  
EAST/WEST  
B AREA/SHOP