
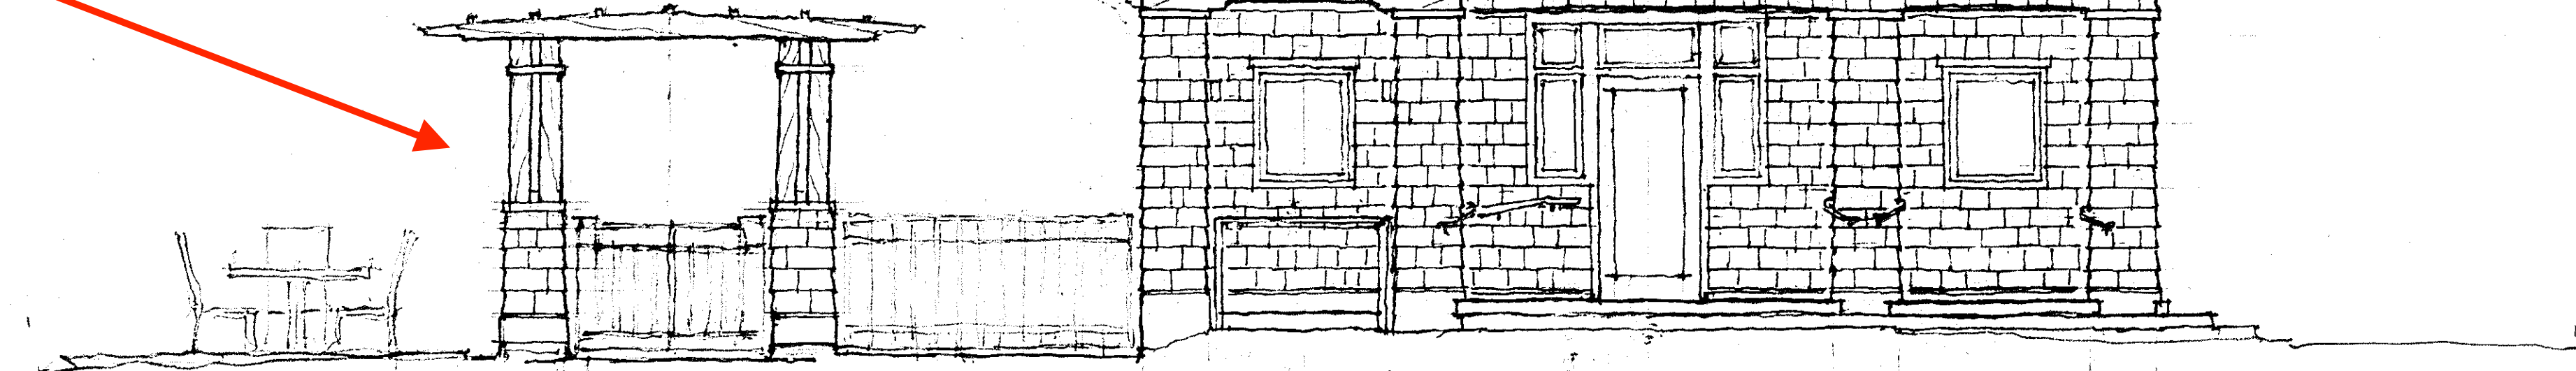


Proposed pergola

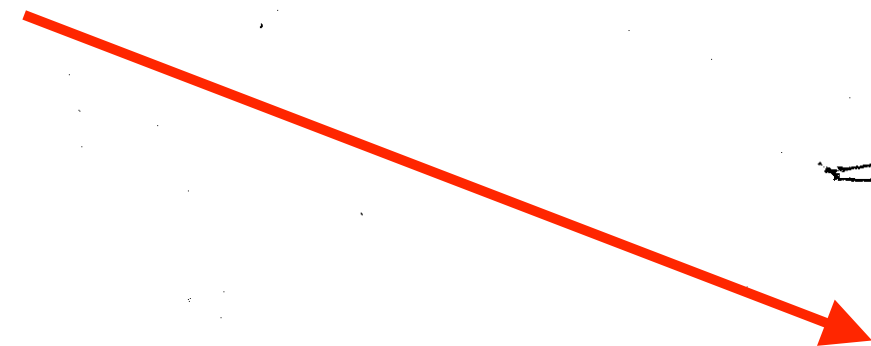

NORTH ELEV.

M V Y

1/4" = 1'-0"

JOSEPH V. DICK - ARCHITECTURE, INC.

12/10/19, 12/16/19