

ROOF PLAN
1/4" = 1'-0"




FIRST FLOOR PLAN
1/4" = 1'-0"


DECK PLANS
1/4" = 1'-0"
8/30/22

226 MIDDLE POINT ROAD - RENOVATION
ASSESSOR PARCEL 39-9, WEST TISBURY, MA

MICHAEL BARCLAY, ARCHITECT
2 OSPREY LANE, CHILMARK, MA
917-601-0140

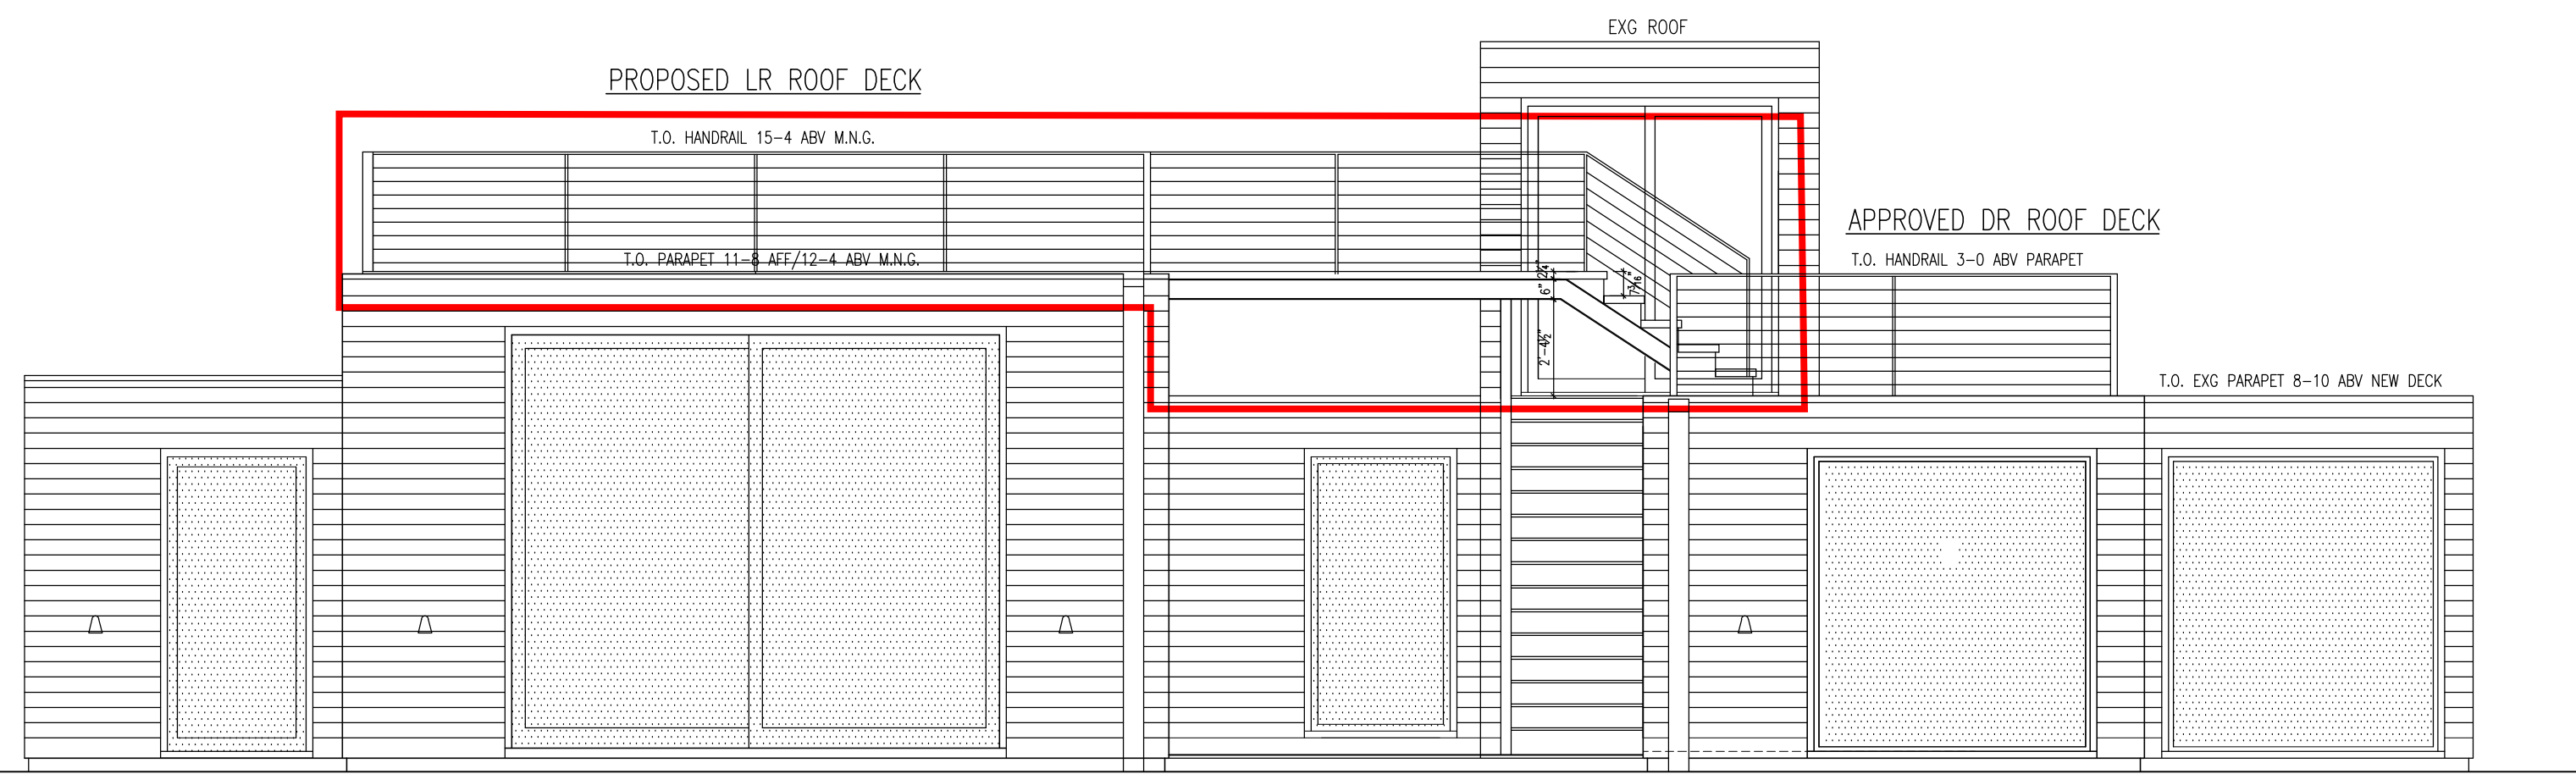

SW ELEVATION
1/4" = 1'-0"

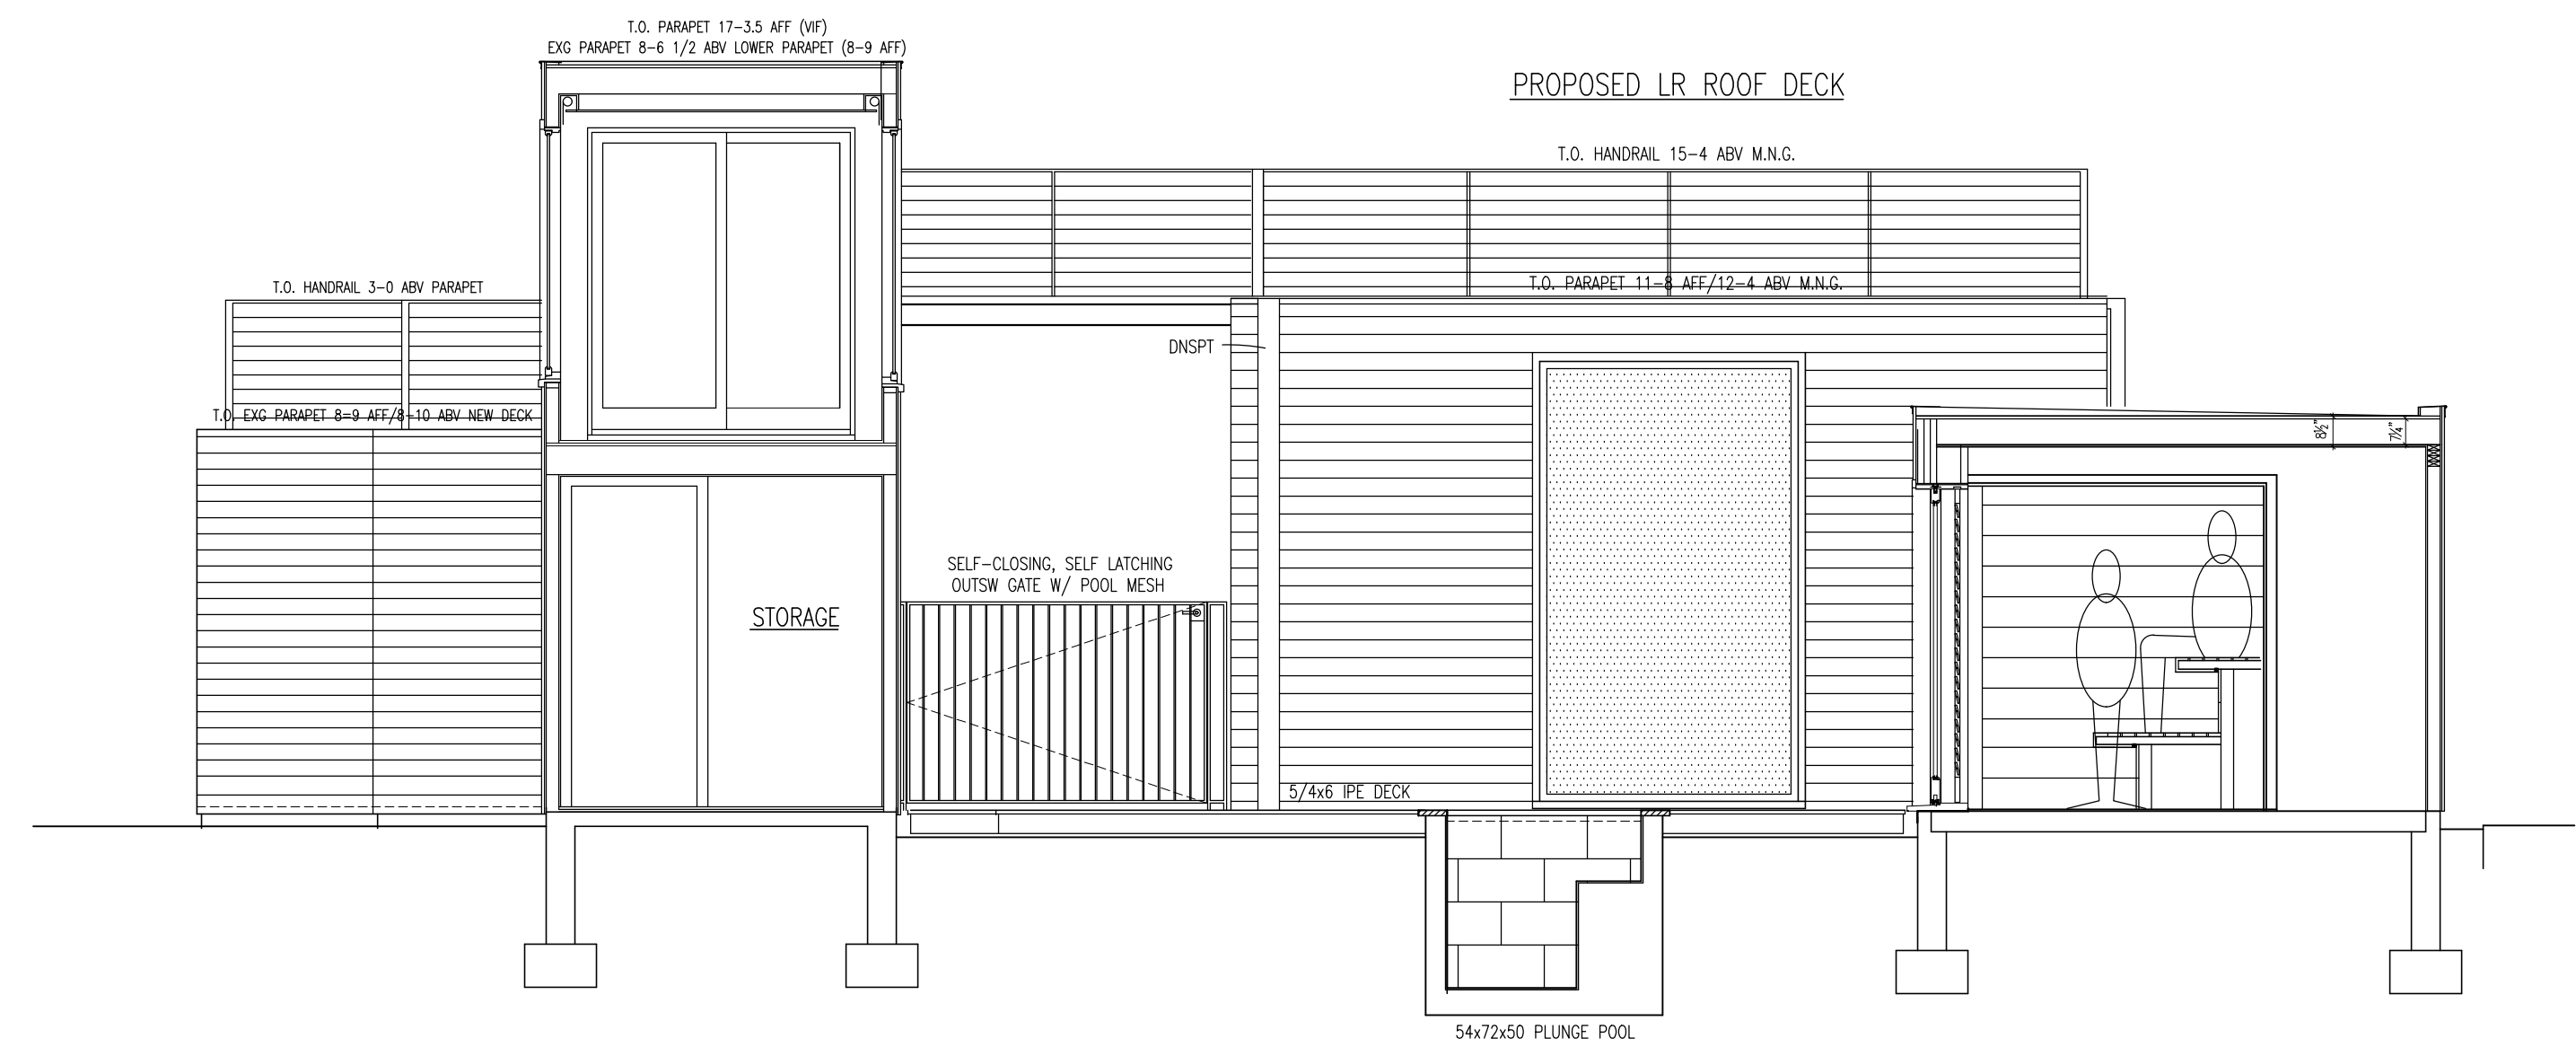


SECTION THRU SAUNA, COURTYD, LOOKOUT LOOKING SW




SE ELEVATION
1/4" = 1'-0"



SECTION THRU BR 2, COURTYARD, ENTRY

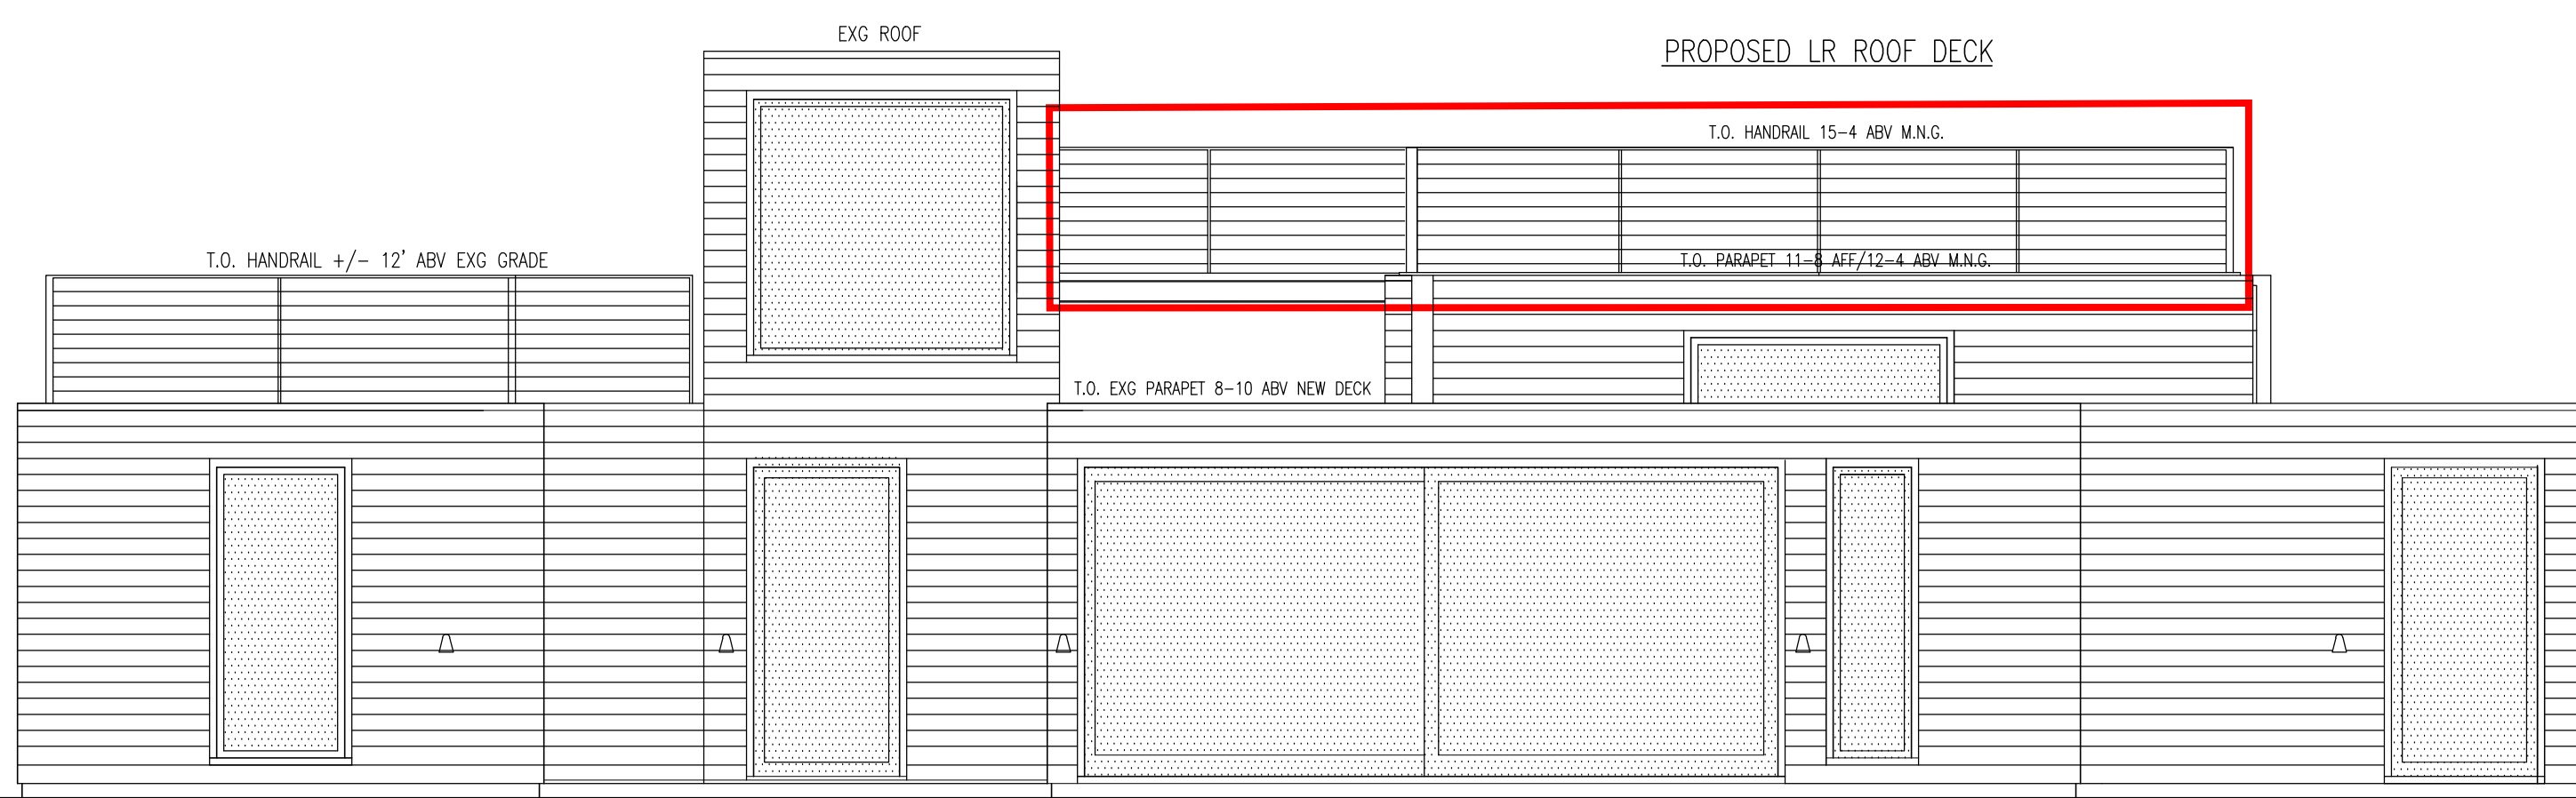

NE ELEVATION
1/4" = 1'-0"

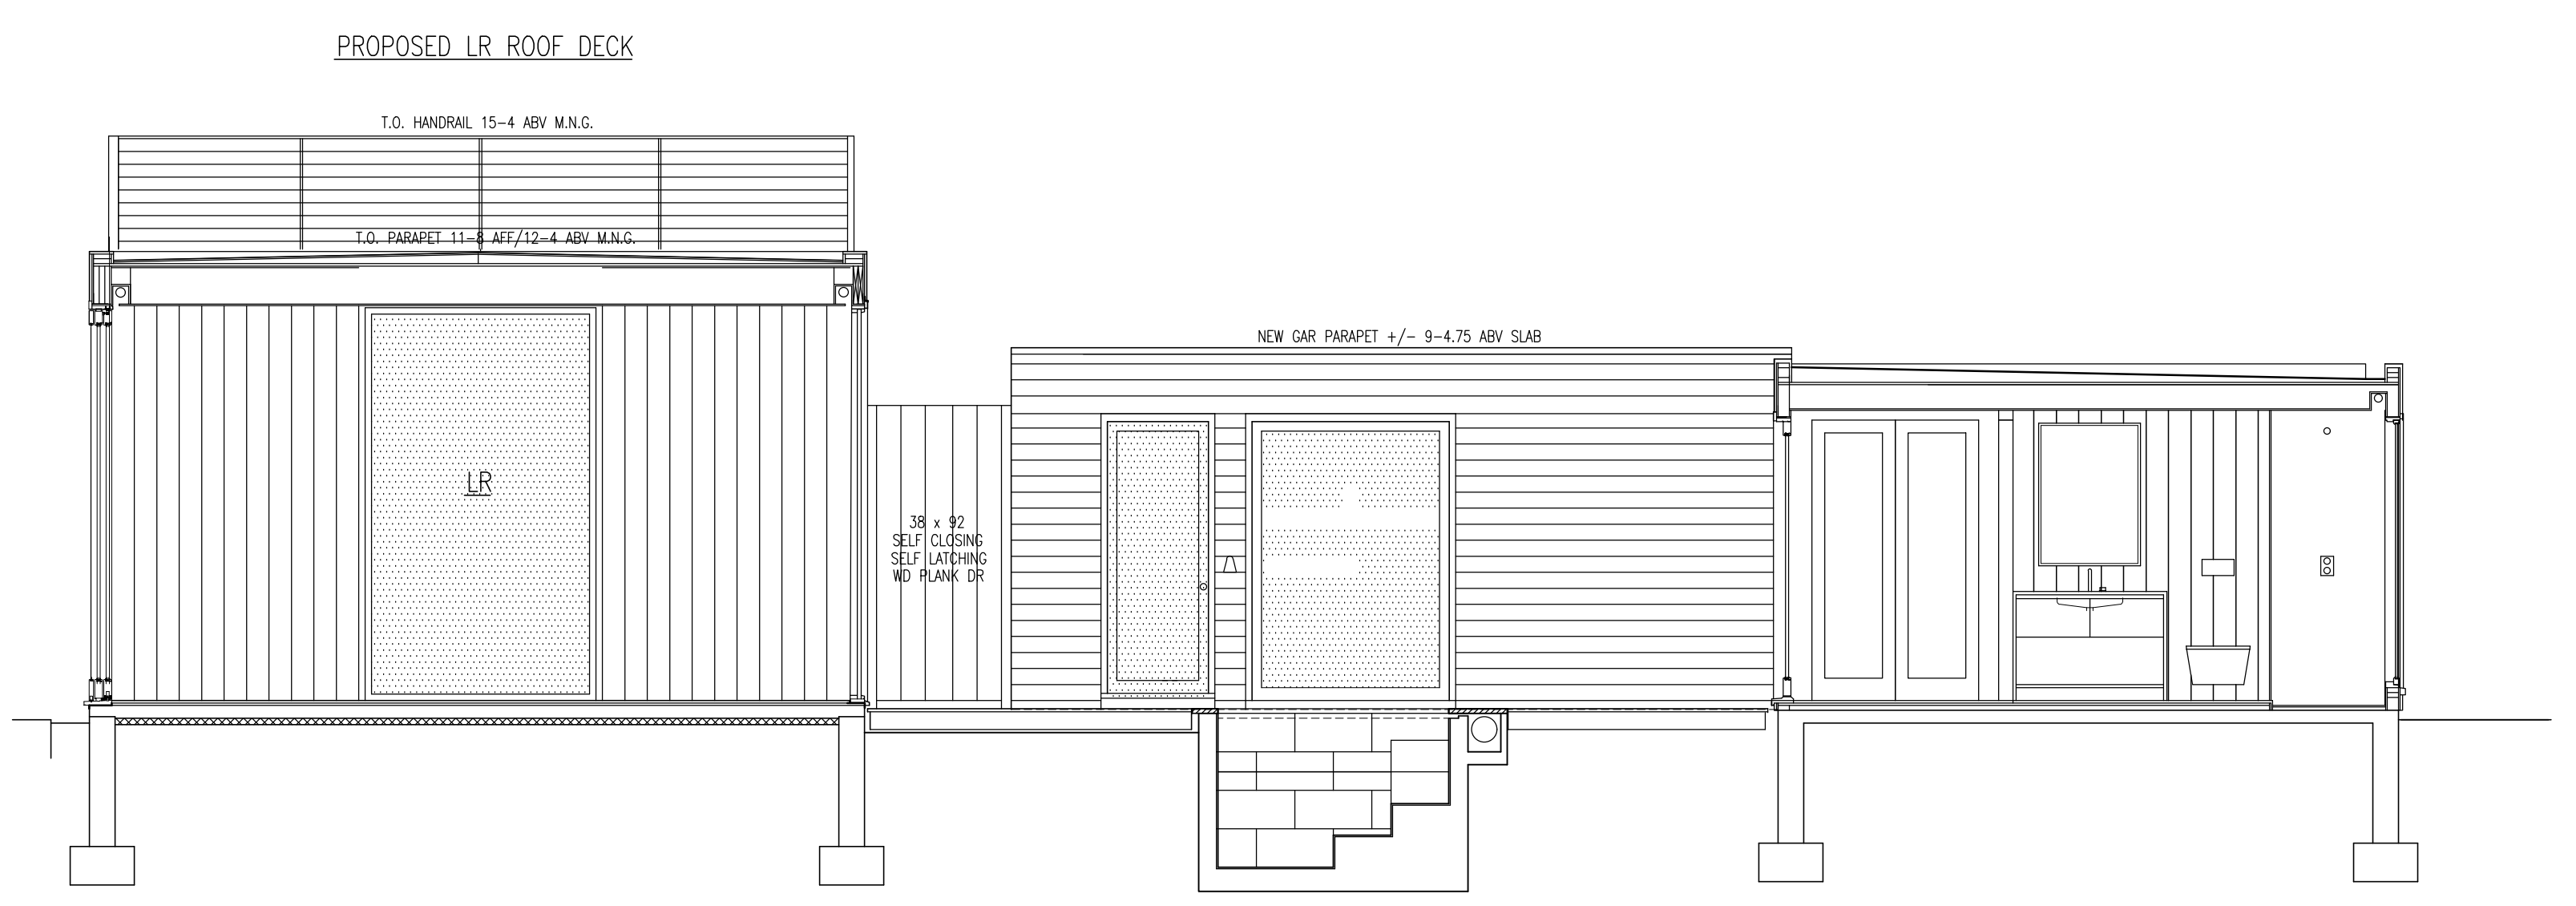

SECTION THRU LR, COURTYARD, BATH 2