

NORTH VIEW PROPOSED HEIGHT EXTENSION

NEW RIDGE VENT

17'-0" 6' WALL EXTENSION

EXISTING ROOF TO REMAIN

TRIPLE 2x10 GABLE SUPPORT
SECTION A1 2x6 SUPPORT WALL

OVER ALL FOOTPRINT TO REMAIN THE SAME


4'-0"

20'-0" TO GABLE WALL END TO END


24' OVER ALL FOOTPRINT TO REMAIN

EQUAL

EQUAL

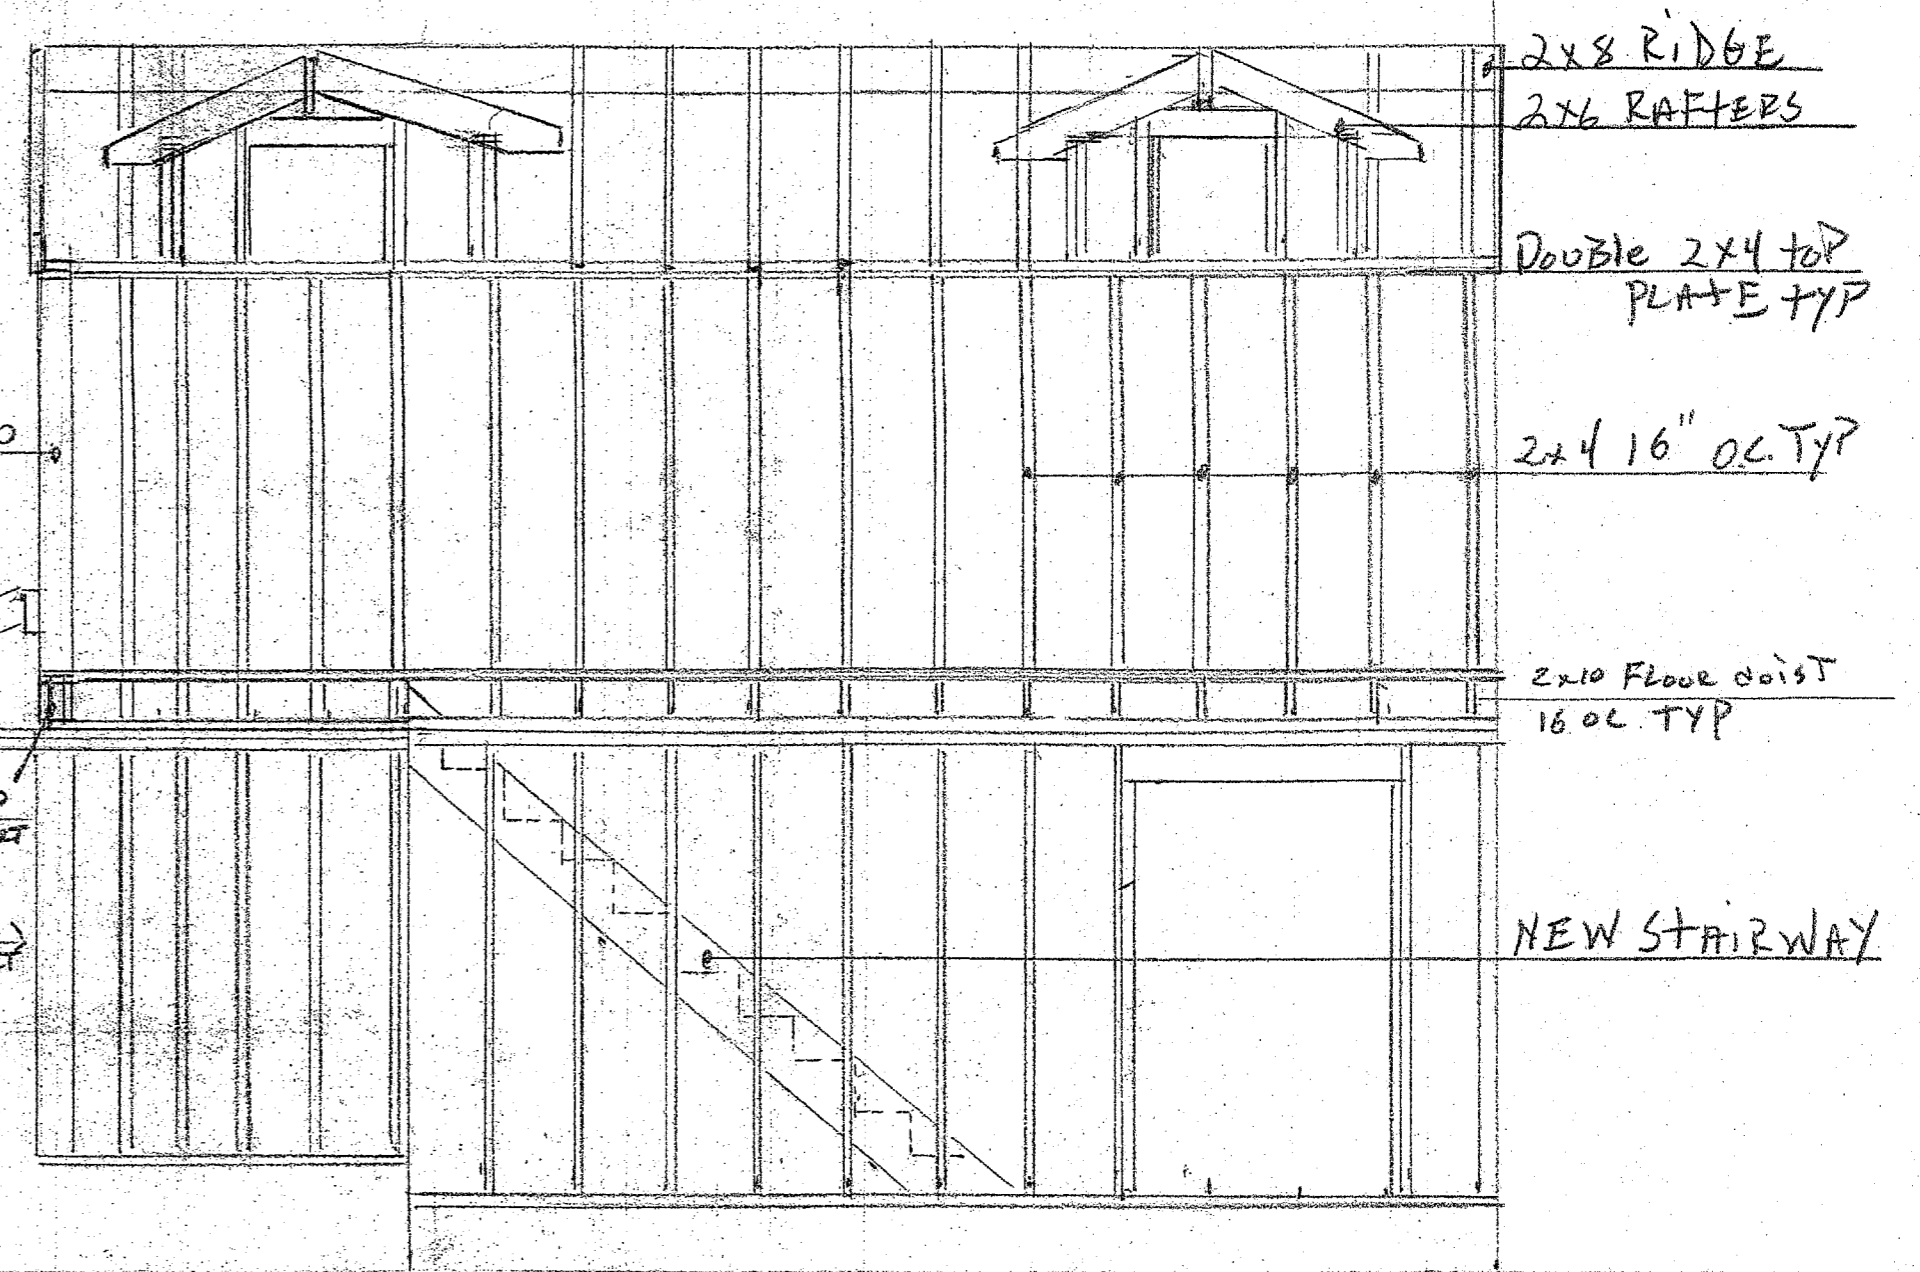


NORTH VIEW FRAMING DETAILS

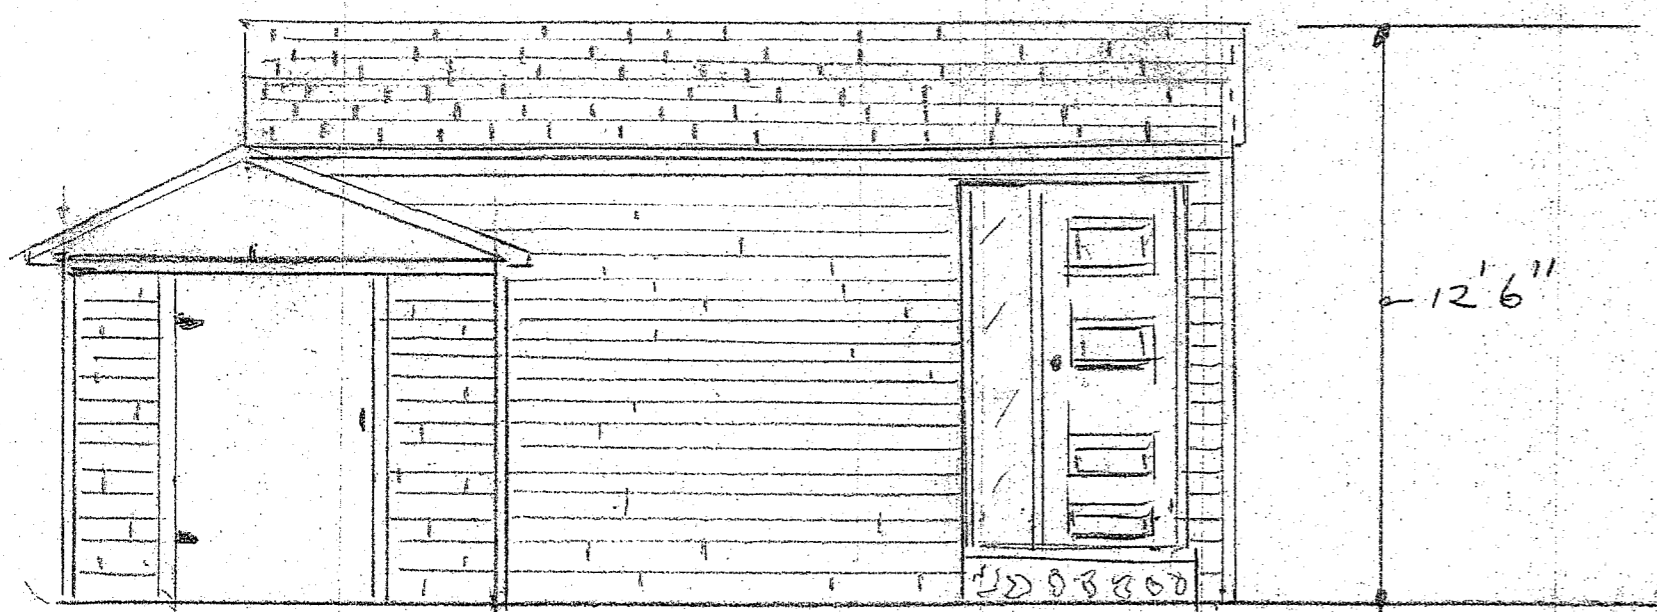

NORTH VIEW EXISTING CONDITIONS

SCALE:	APPROVED BY:	DRAWN BY:
DATE:		REVISED:
		DRAWING NUMBER

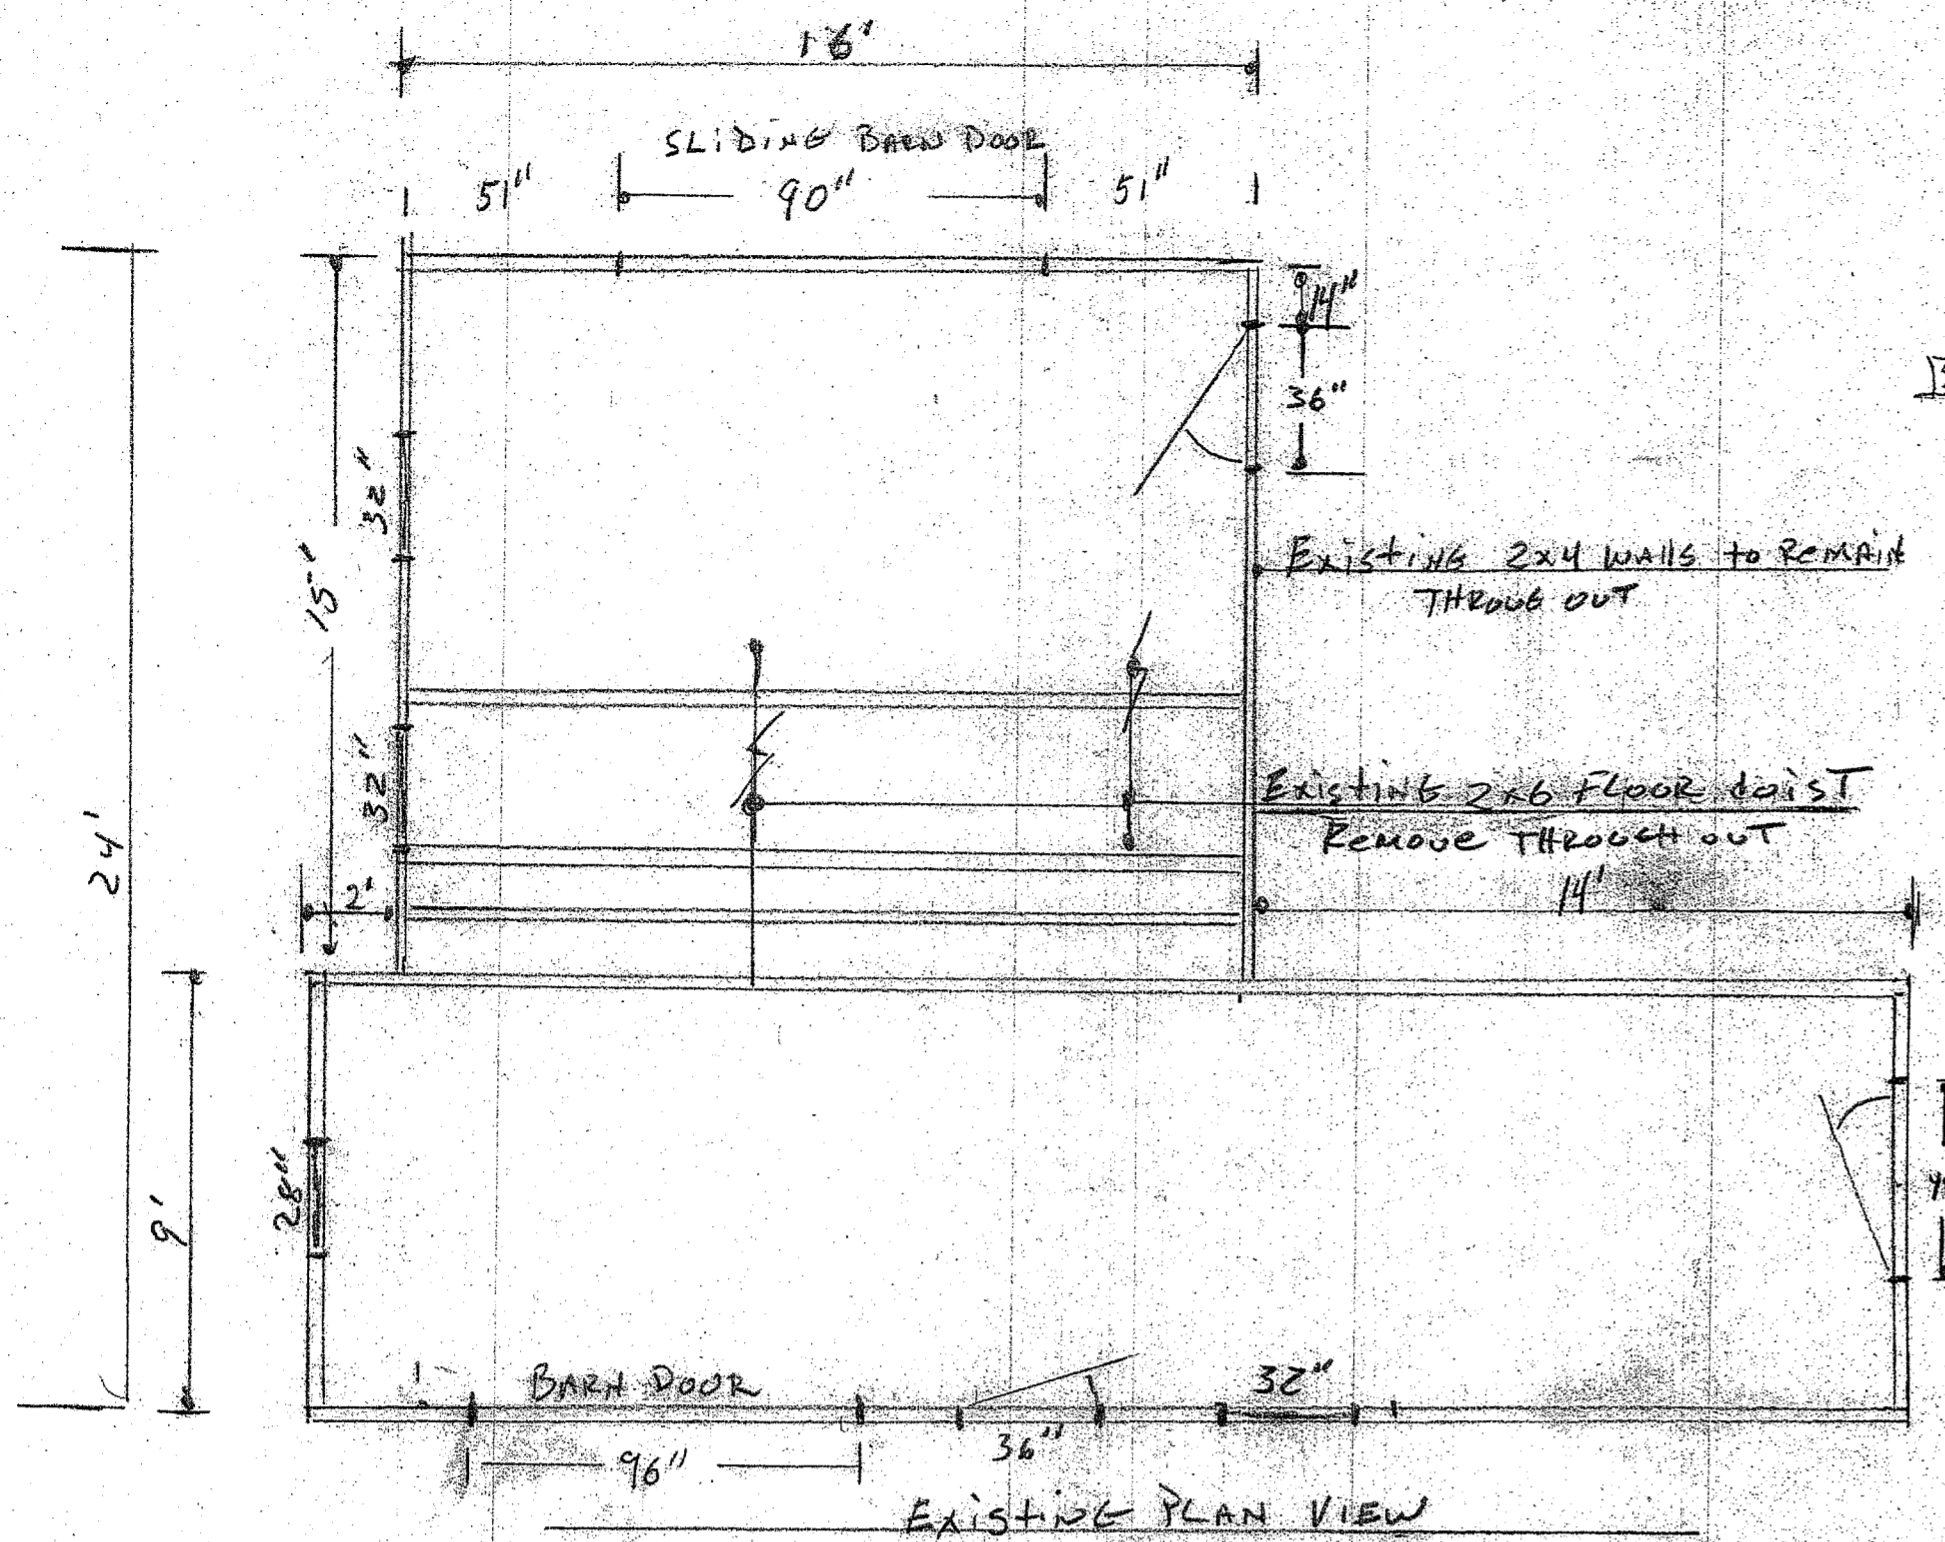


EXISTING PLAN VIEW

BLOCKING AS NEEDED

6' KNEEWALL TO CARRY RAFTERS
SEE DETAIL A3

2x10 JOISTING 16" OC
TYPICAL

2x10 BEAM
FLOOR JOIST
SUPPORT

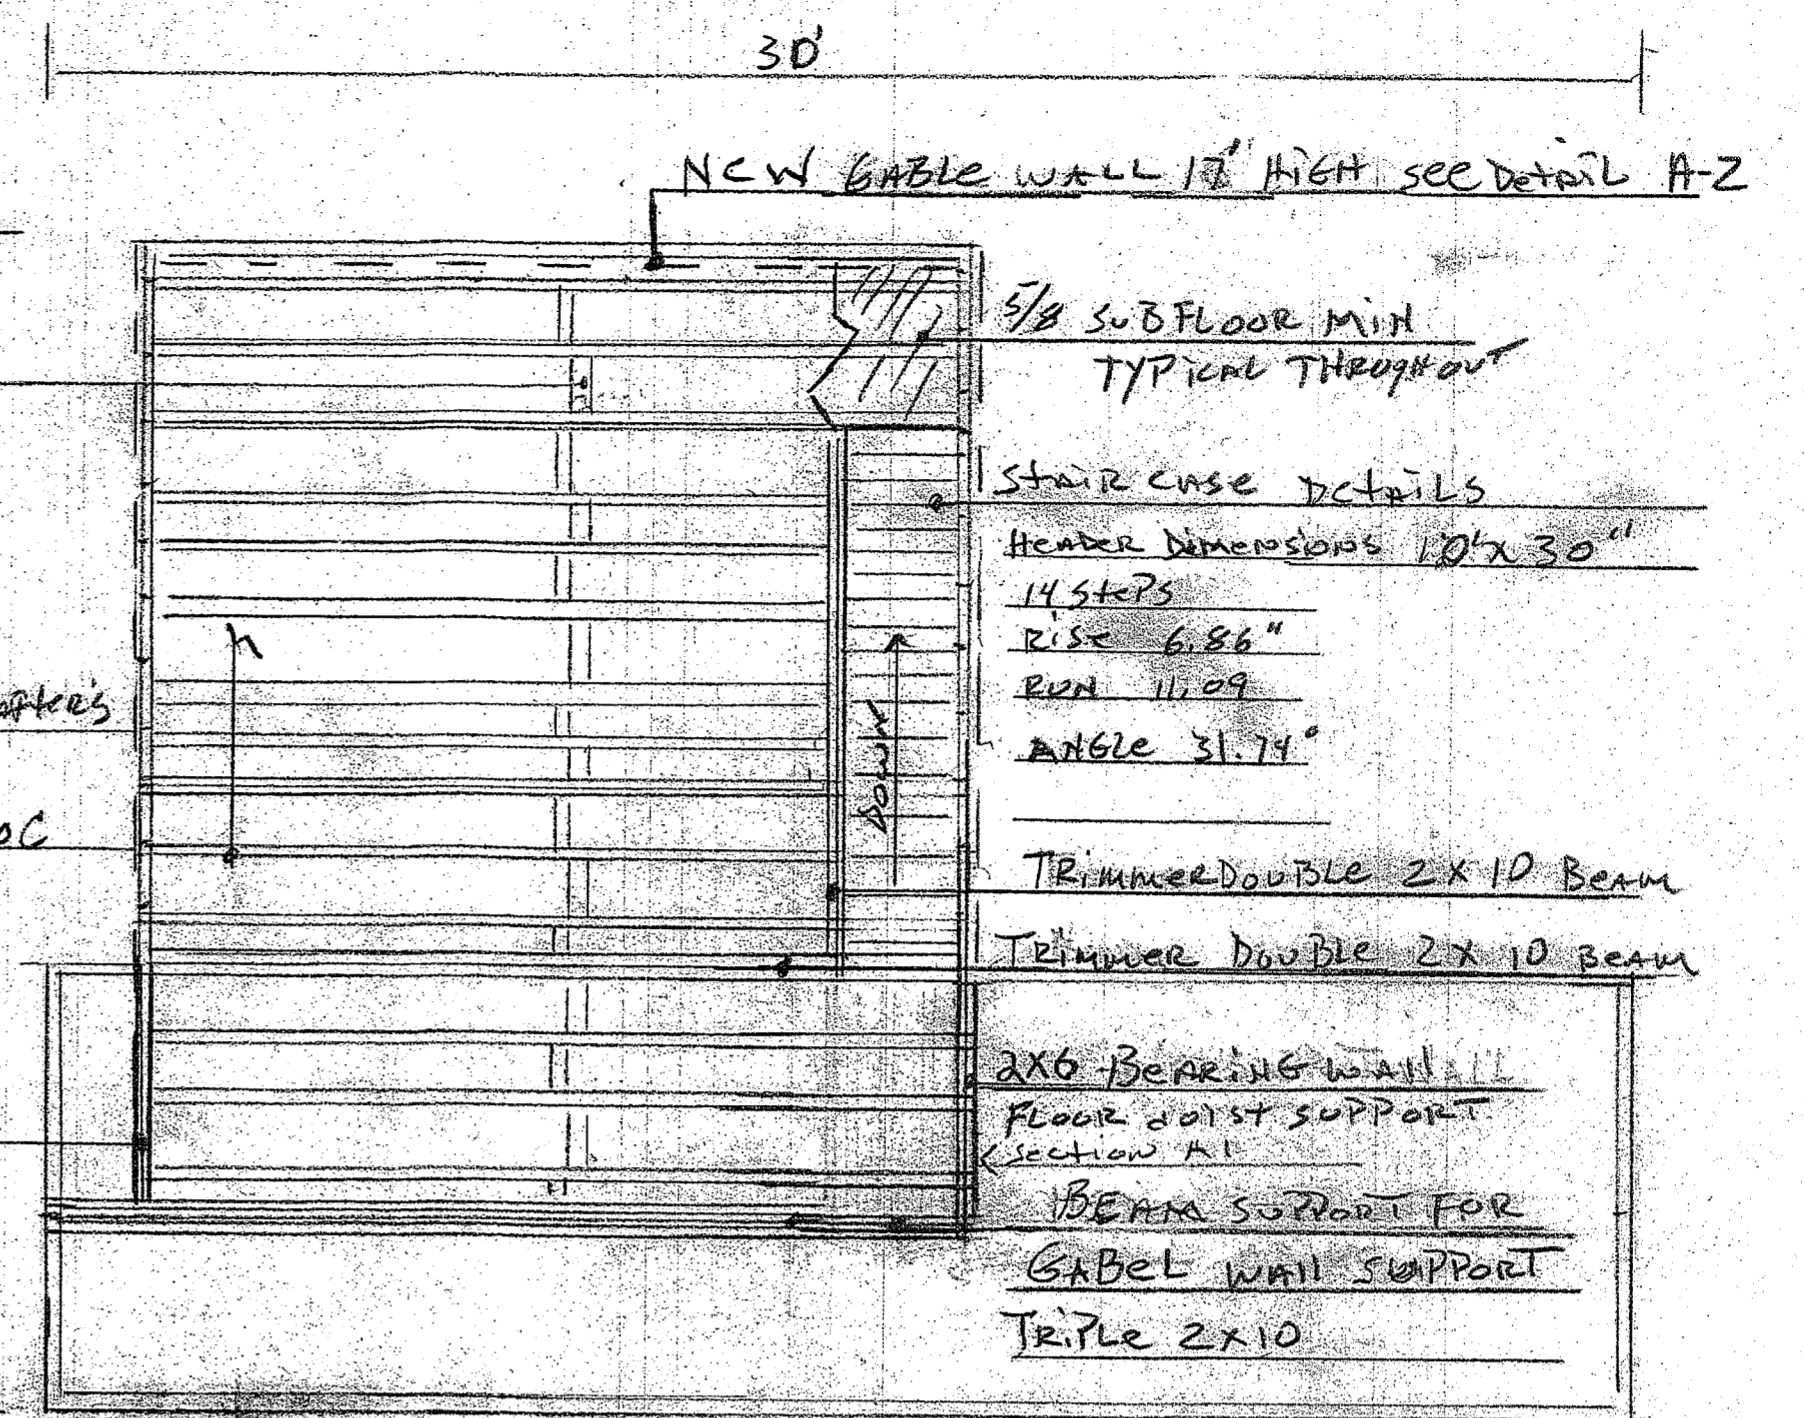

5/8 SUBFLOOR MIN
TYPICAL THROUGHOUT

STAIR CASE DETAILS

HEADER DIMENSIONS 10" X 30"

14 STEPS

RISE 6.86"

RUN 11.09"

ANGLE 31.74°

TRIMMER DOUBLE 2x10 BEAM

TRIMMER DOUBLE 2x10 BEAM

2x6 BEARING WALL ALL

FLOOR JOIST SUPPORT


SECTION A1

BEAM SUPPORT FOR

GABLE WALL SUPPORT


TRIPLE 2x10

PROPOSED JOISTING LAYOUT PLAN VIEW LAYOUT EXTEND UP TO 17' TO RIDGE

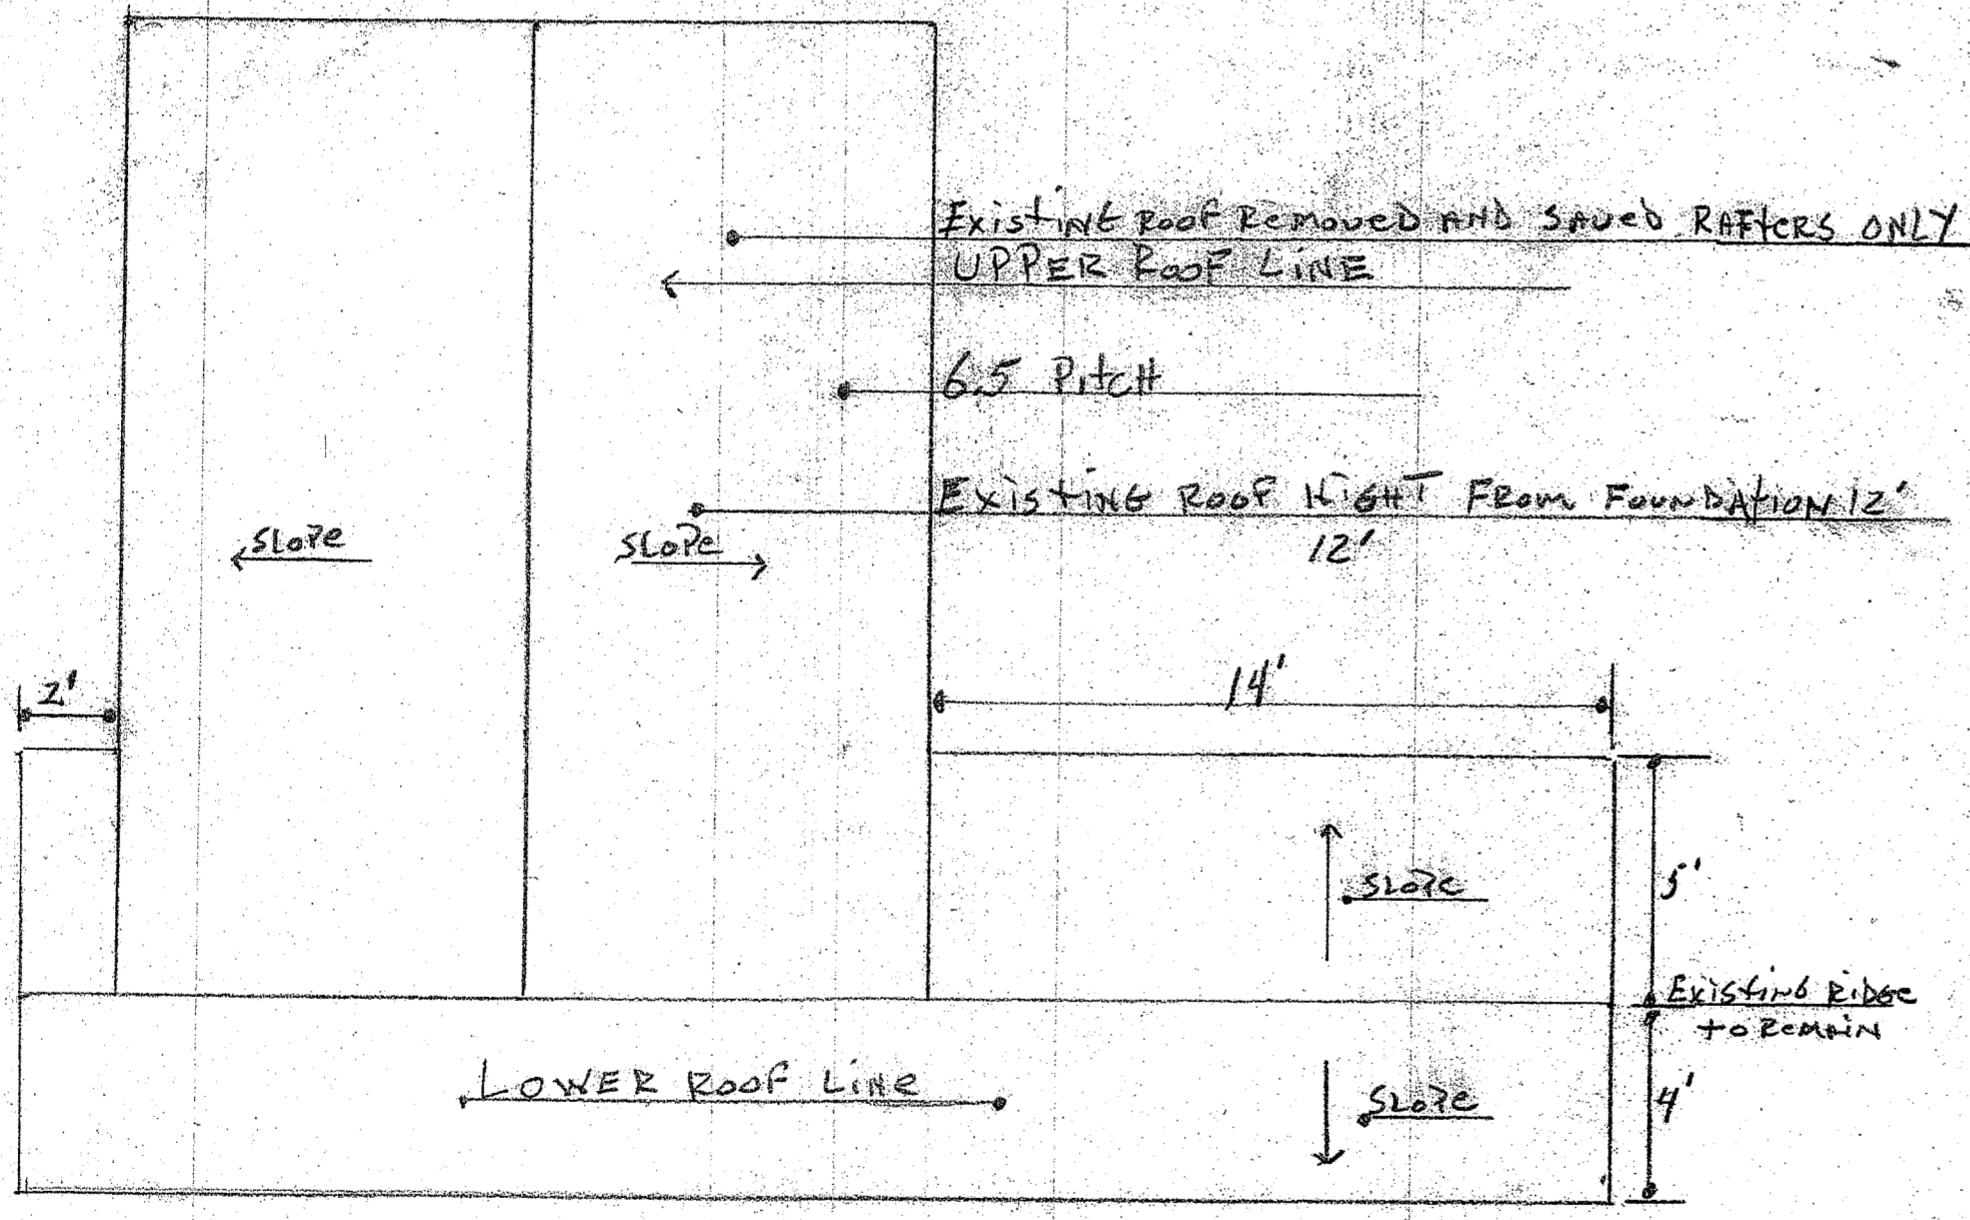

EXISTING ROOF LINE VIEW

DORMER

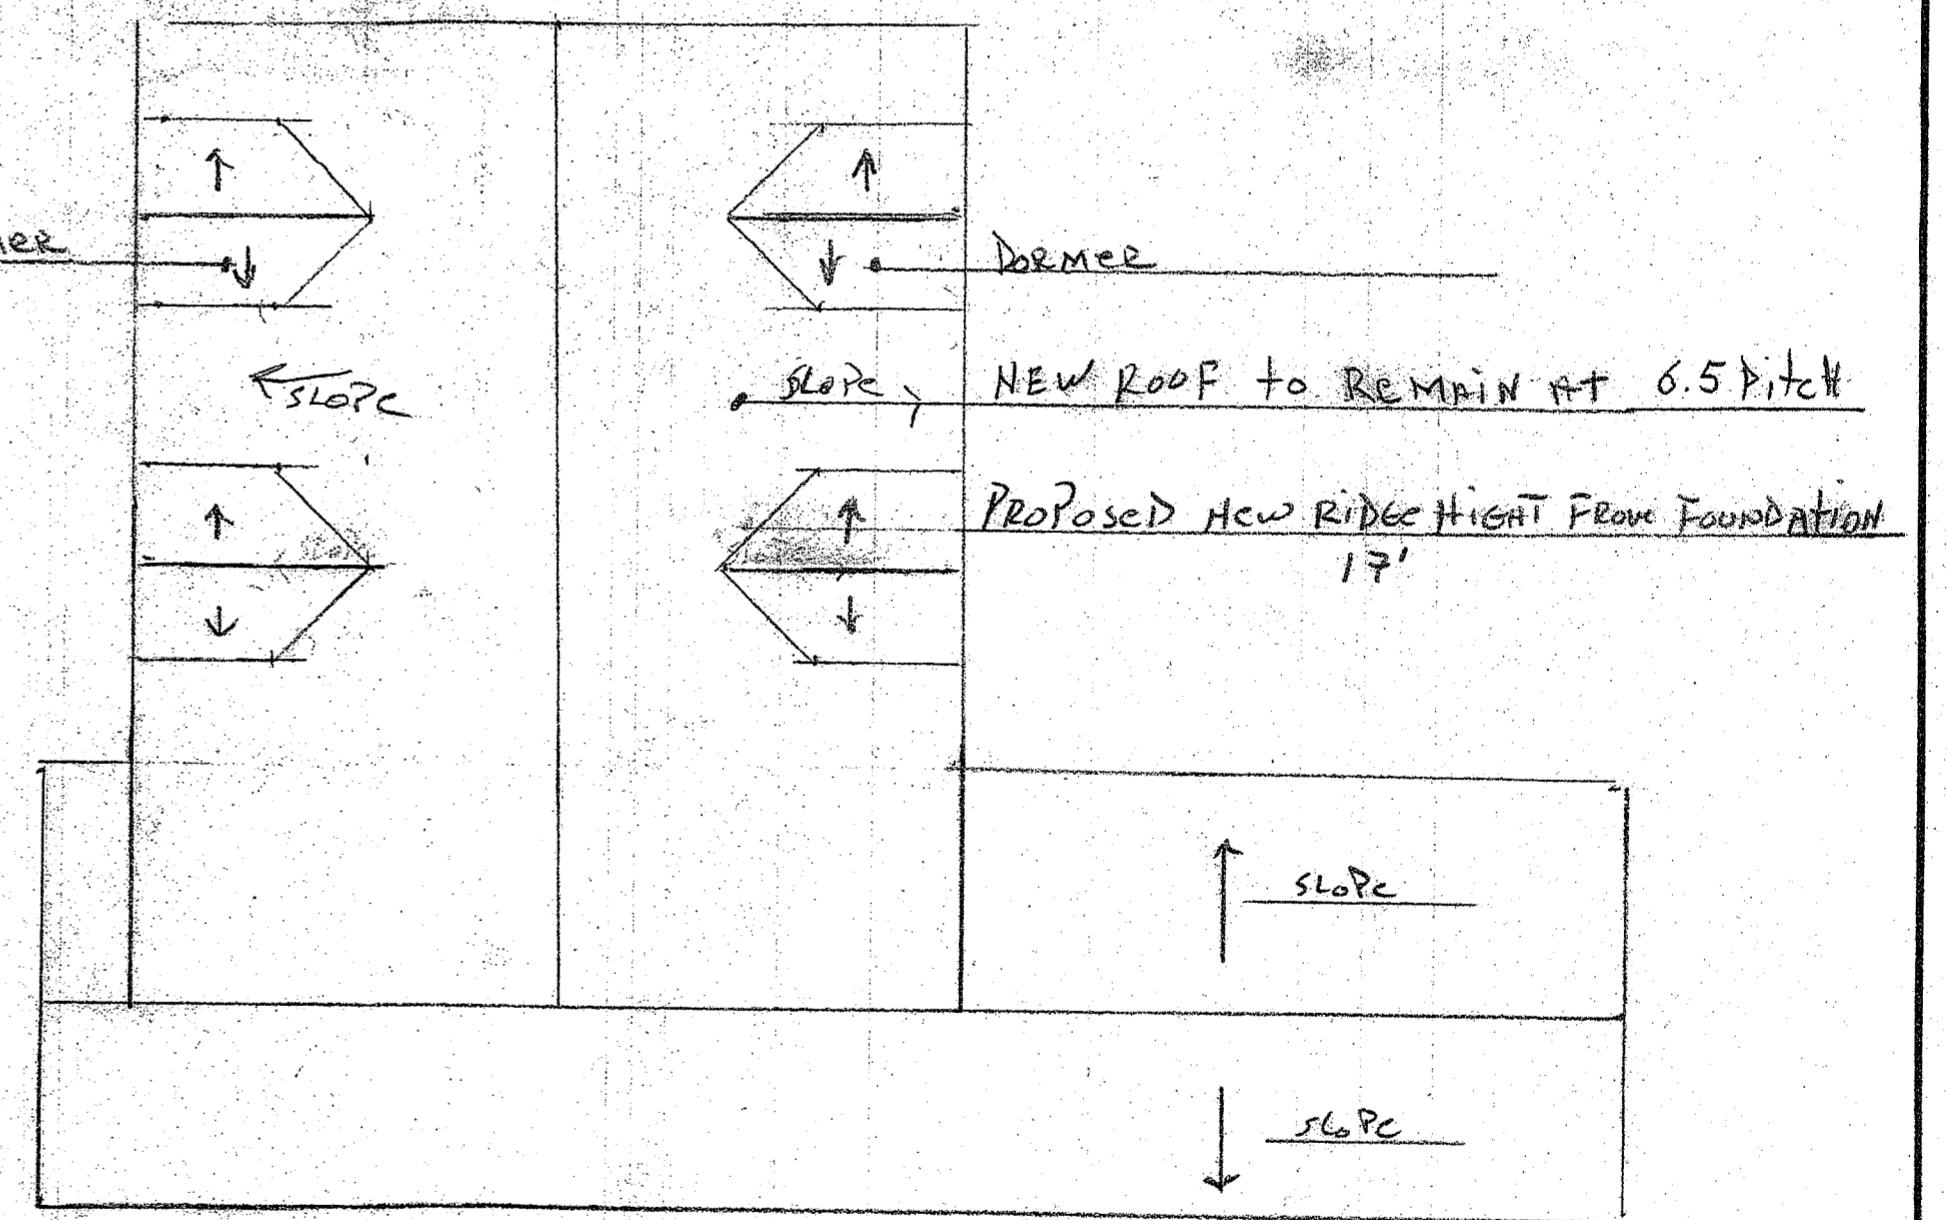


NEW ROOF LINE VIEW

SCALE:	APPROVED BY:	DRAWN BY:
DATE:		REVISED:
		DRAWING NUMBER:

32' 0"
 14' 0" 16' 0" 2' 0"


Existing Roof & Building
 to remain

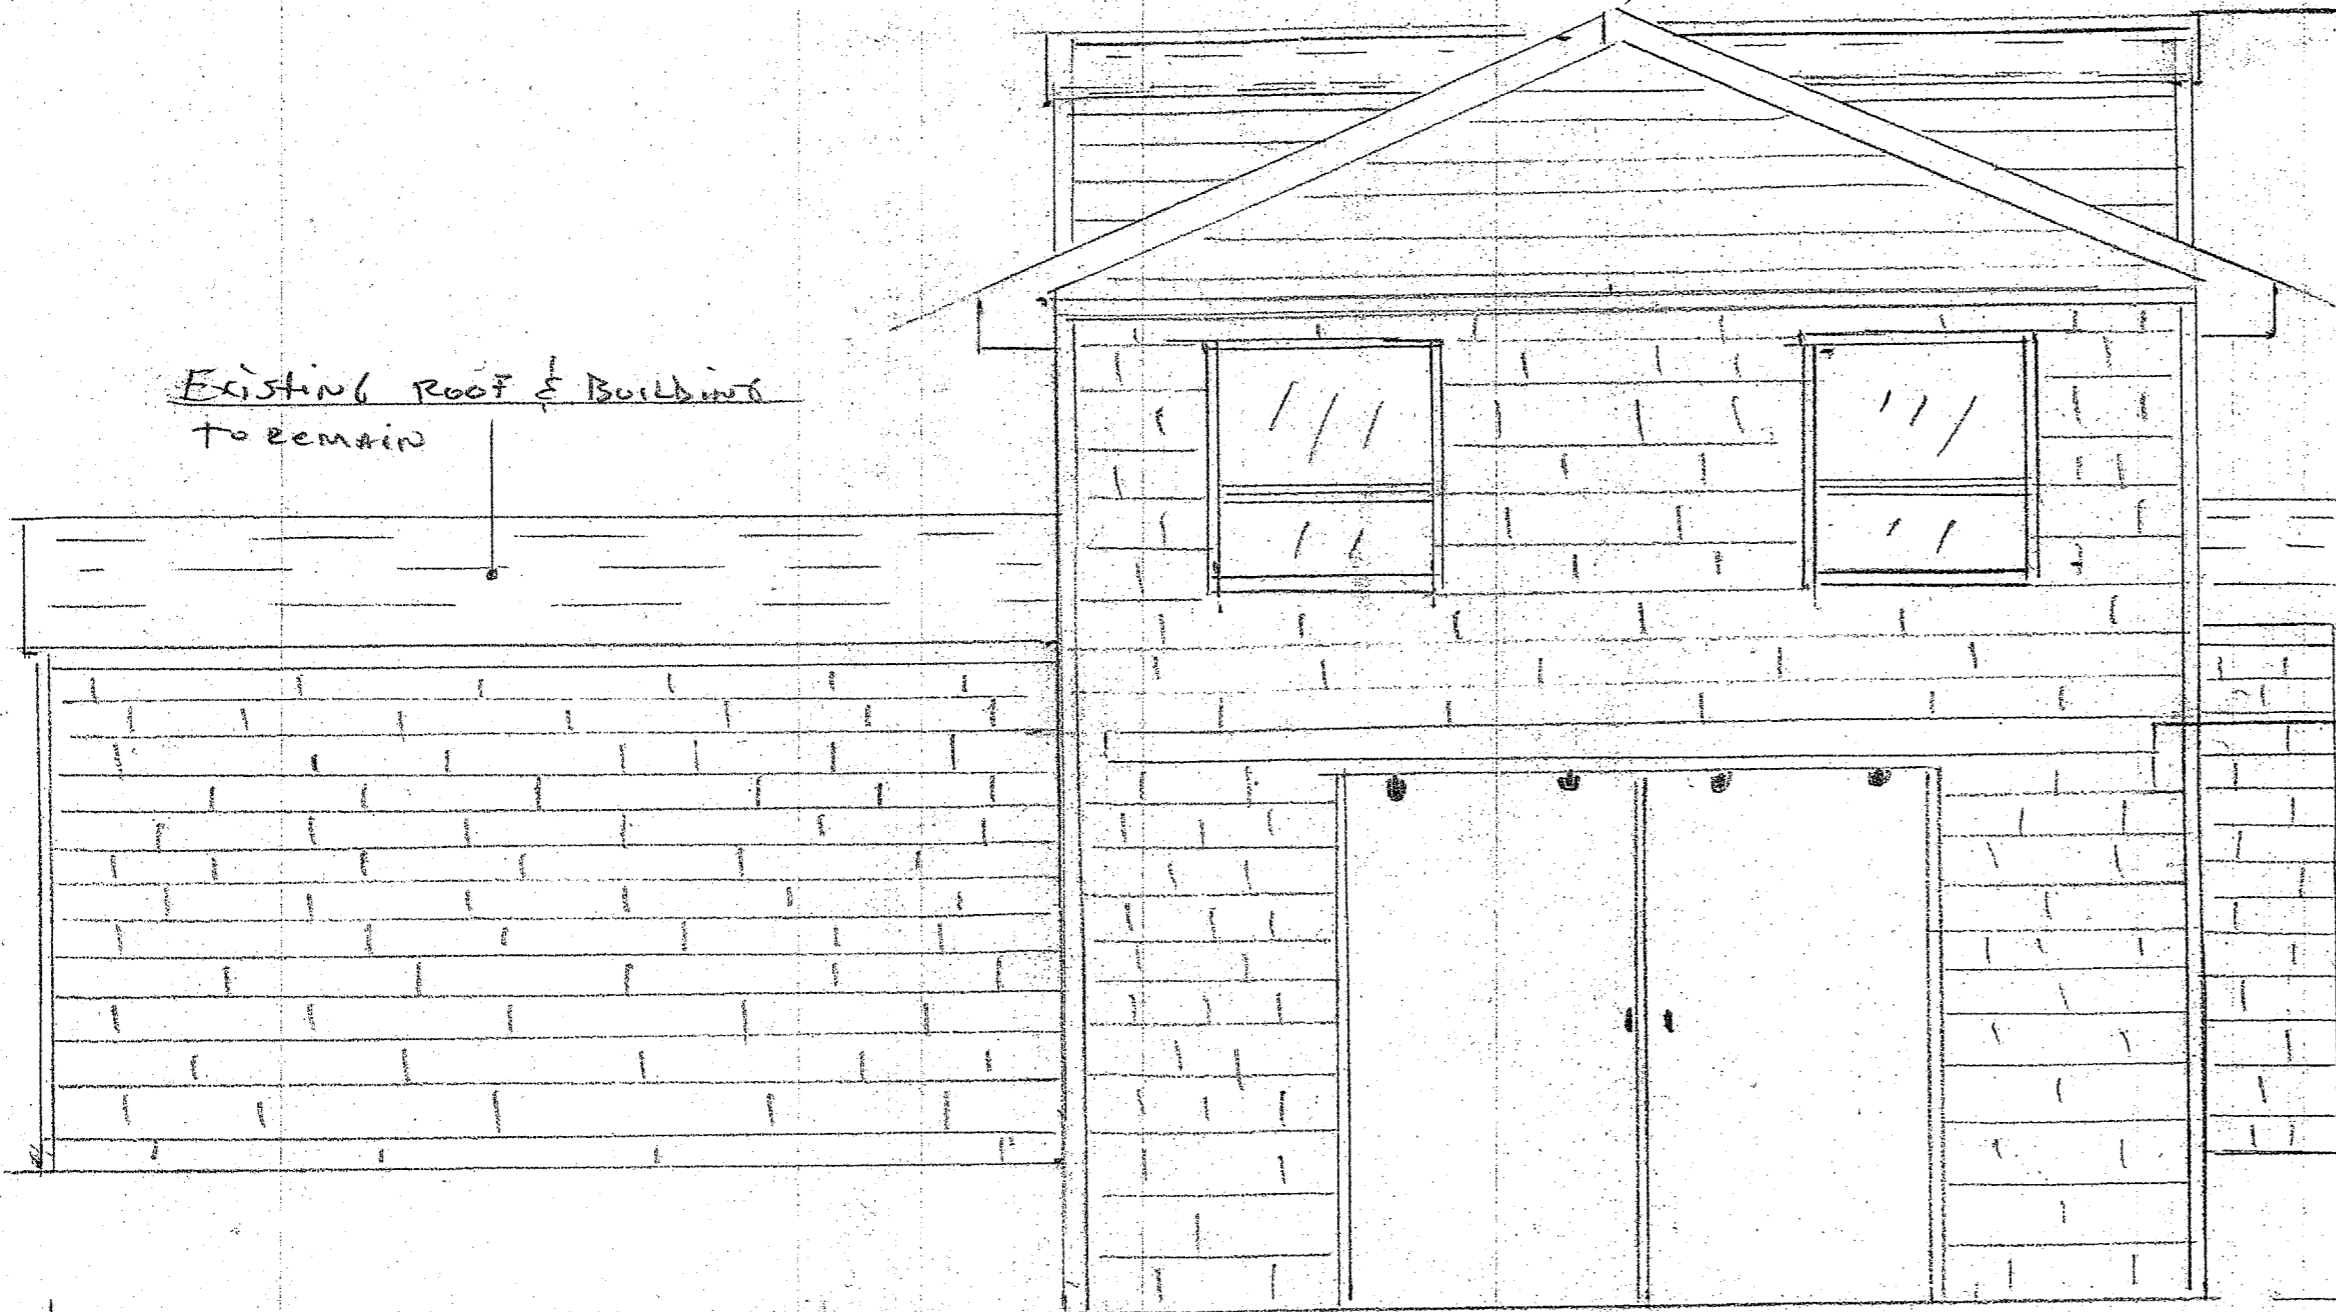

PROPOSED ROOF HEIGHT CHANGES & DORMER EXTENSIONS


WEST VIEW

14' 0" 16' 0" 2' 0"

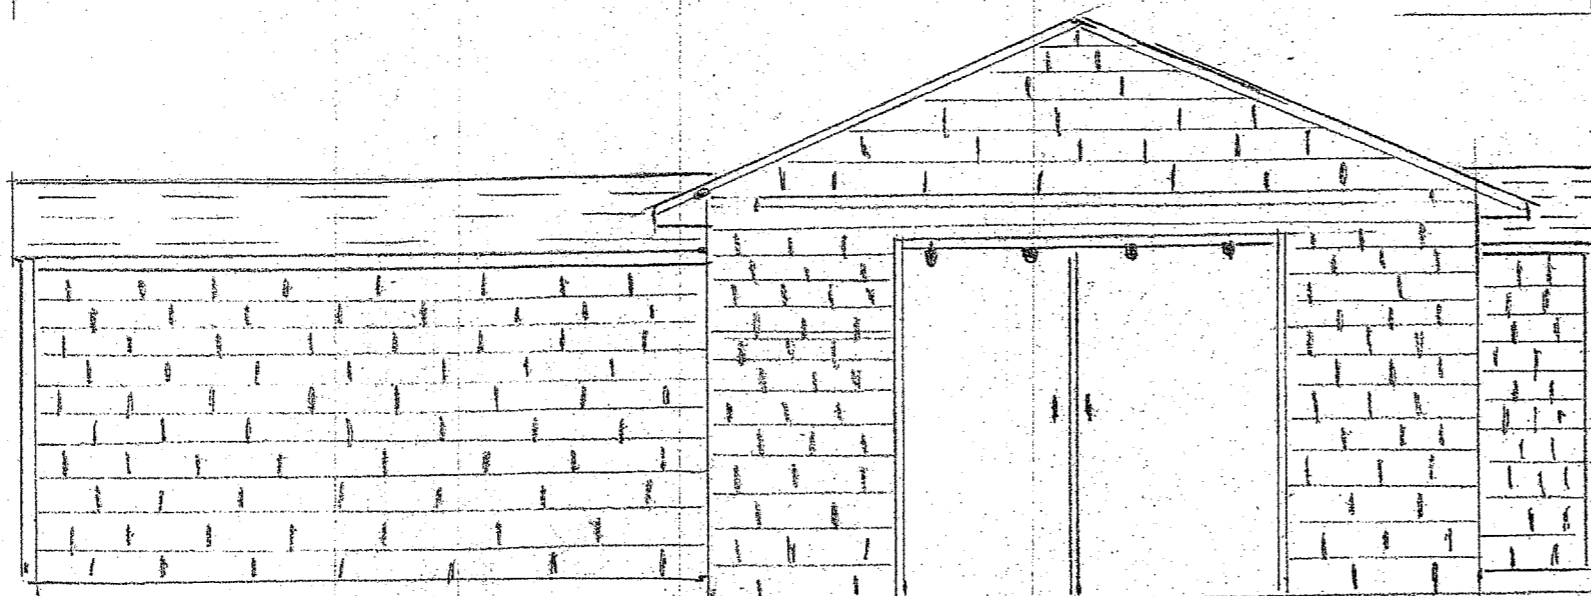

Existing west VIEW



1/2 OSB SHEATHING 1/2" ROOF SHEATHING 2x4 studs 16" OC
 2x6 RAFTER W/ CLIPS TO PLATE
 2x6 Joisting
 5/8 SUB FLOOR MAT
 2x6 Header

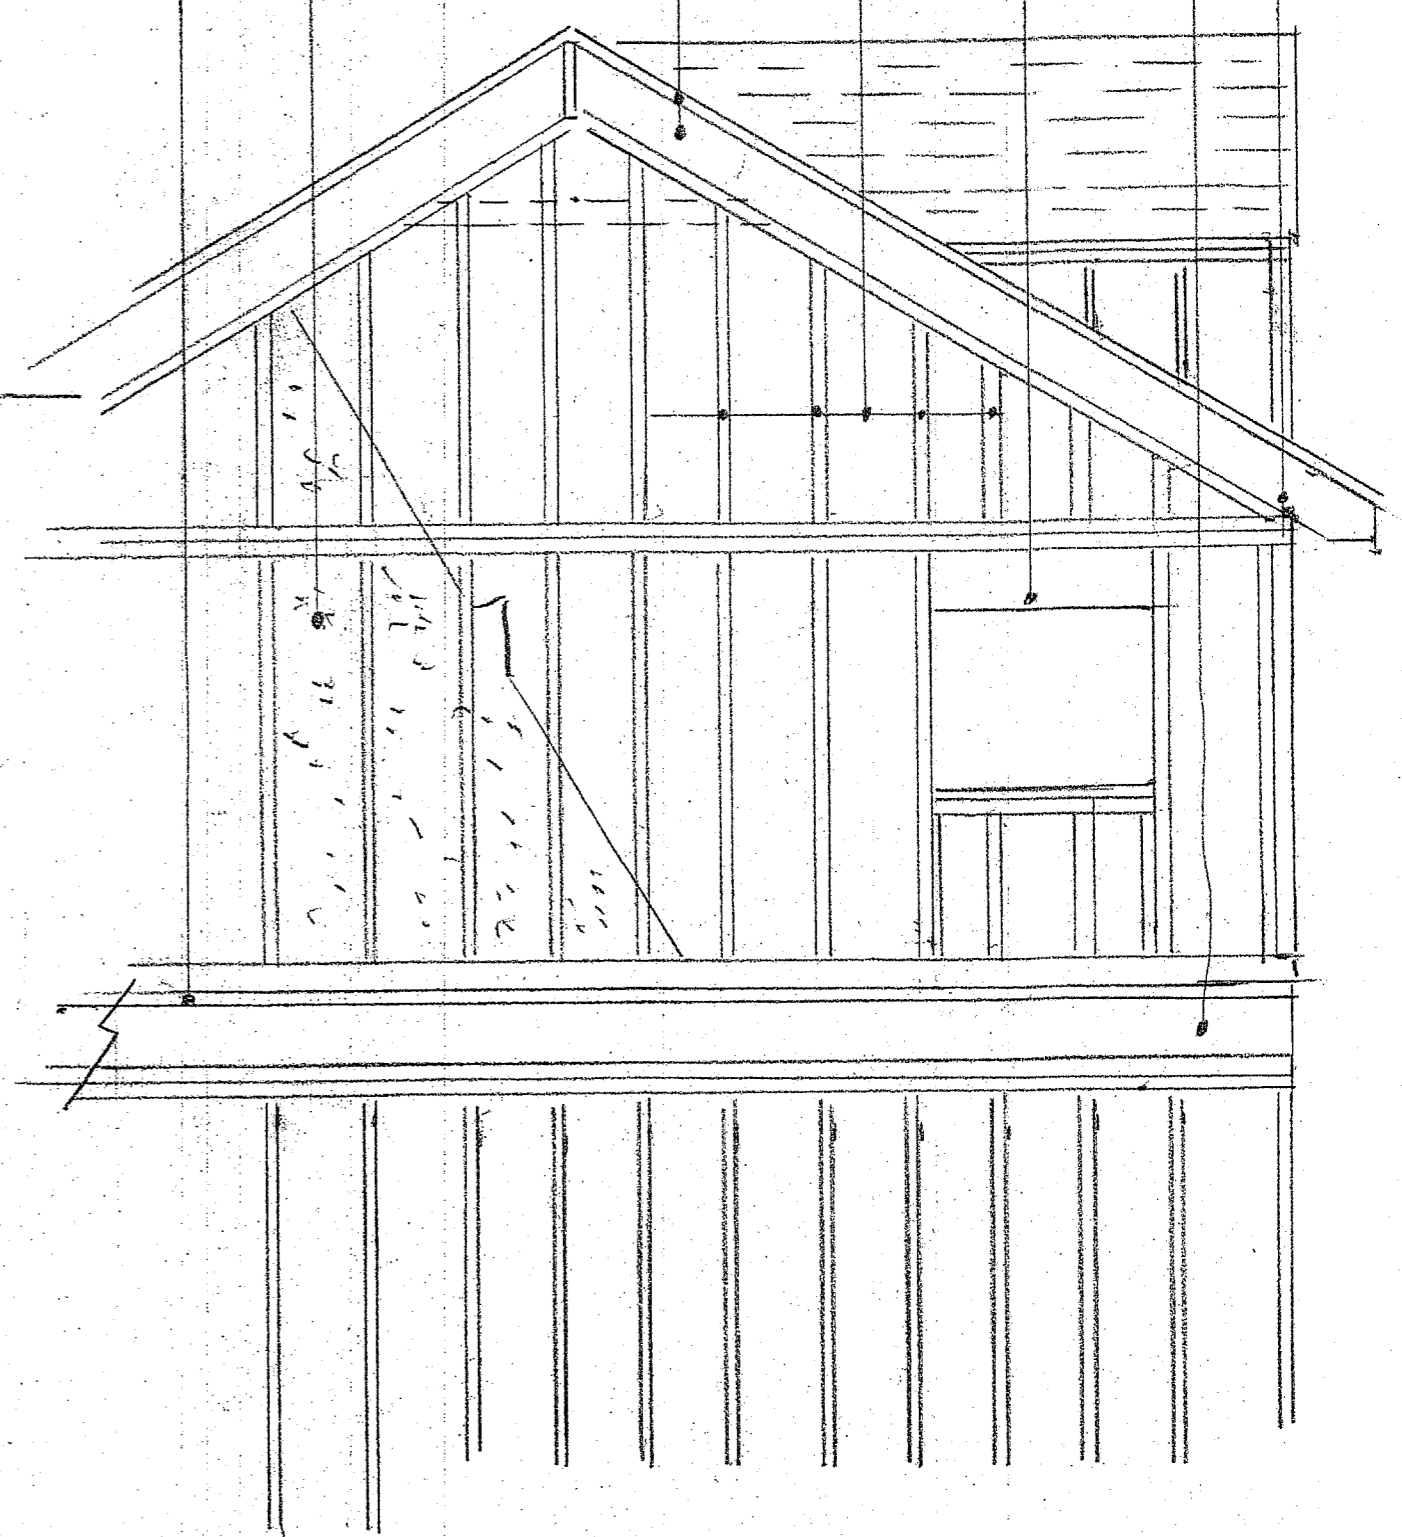

PARTIAL WEST VIEW FRAMING


SCALE: 1/4" = 3/8"	APPROVED BY:	DRAWN BY:
DATE:		REVISED:
		DRAWING NUMBER:

ALL DIMENSIONS VERIFIED IN FIELD

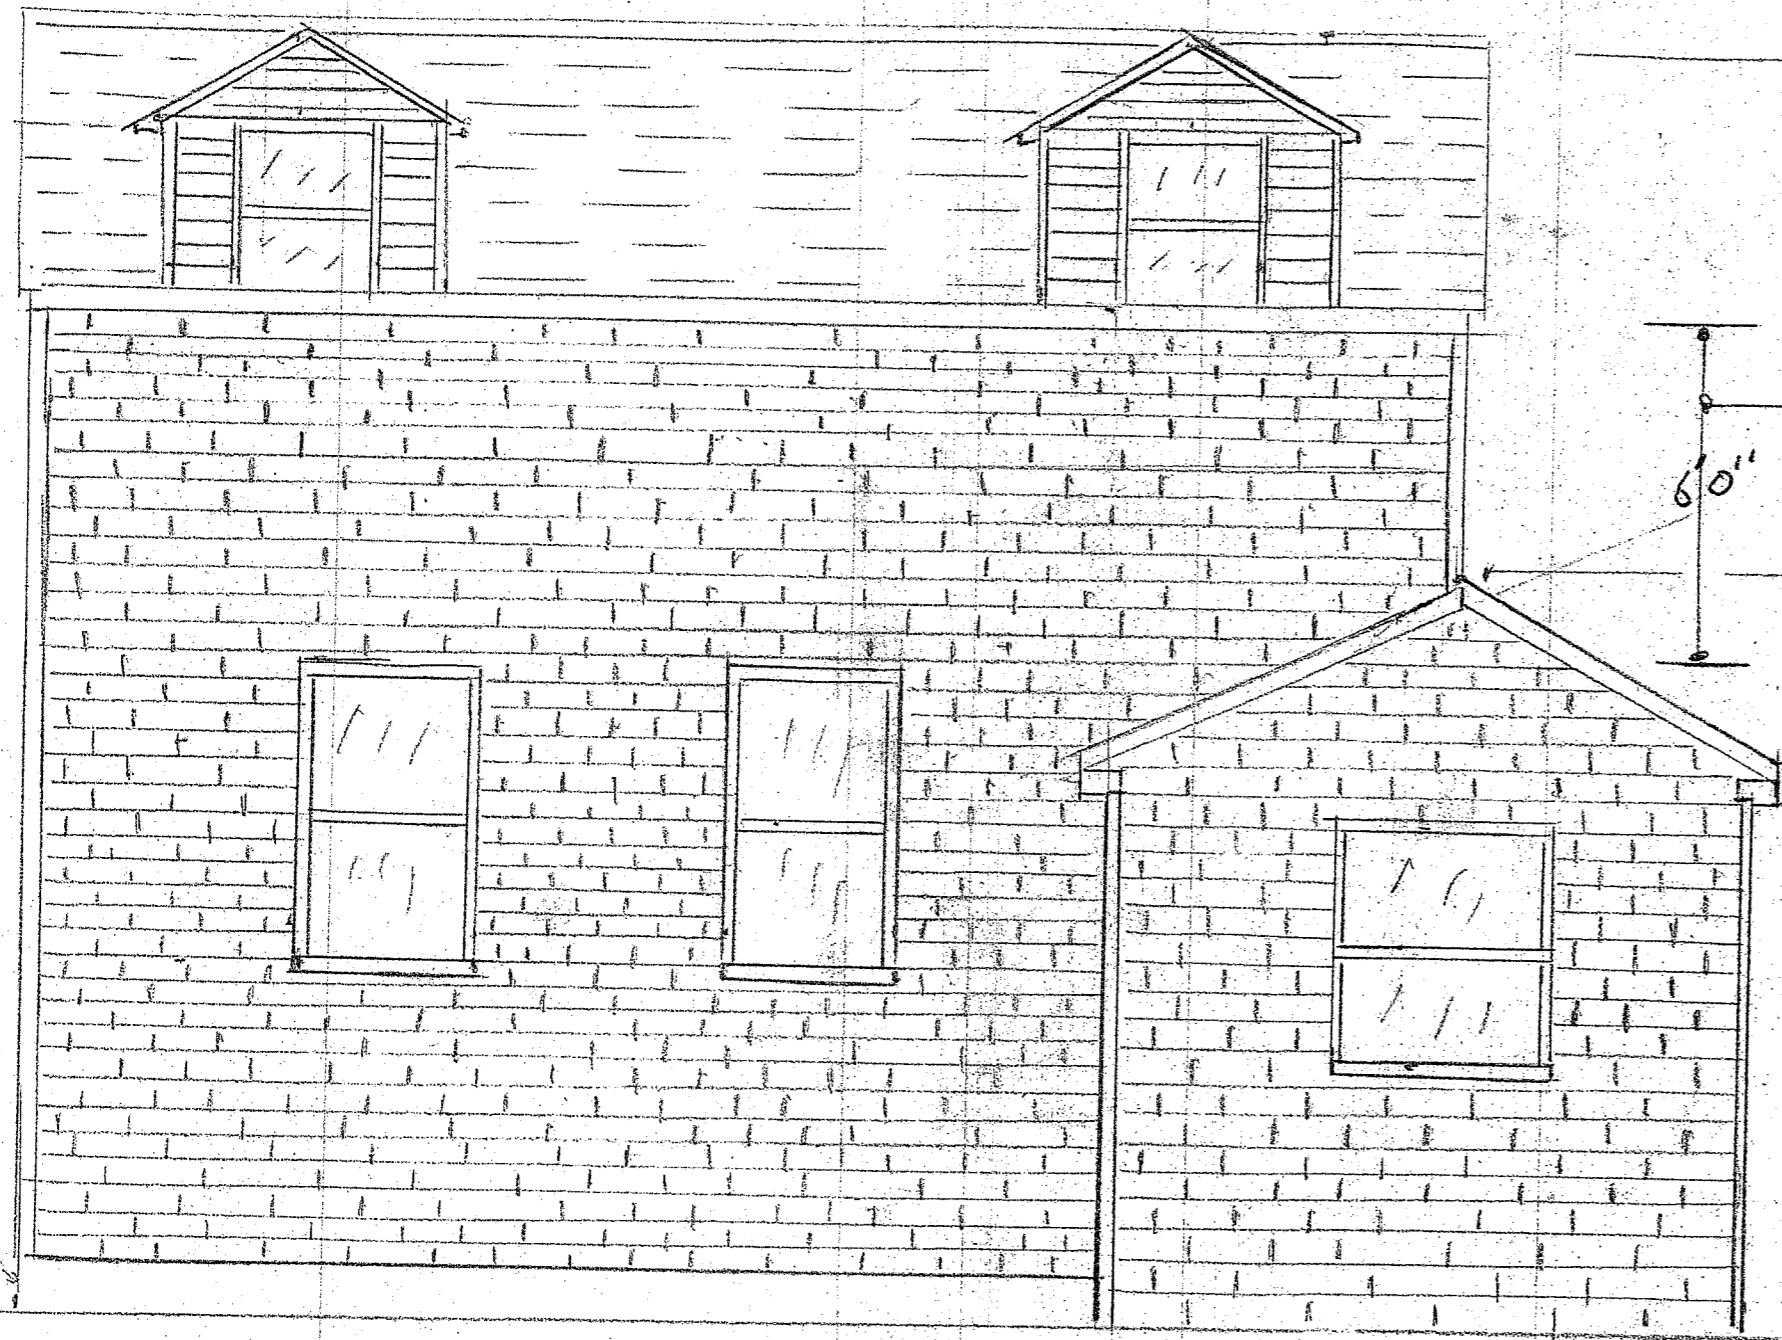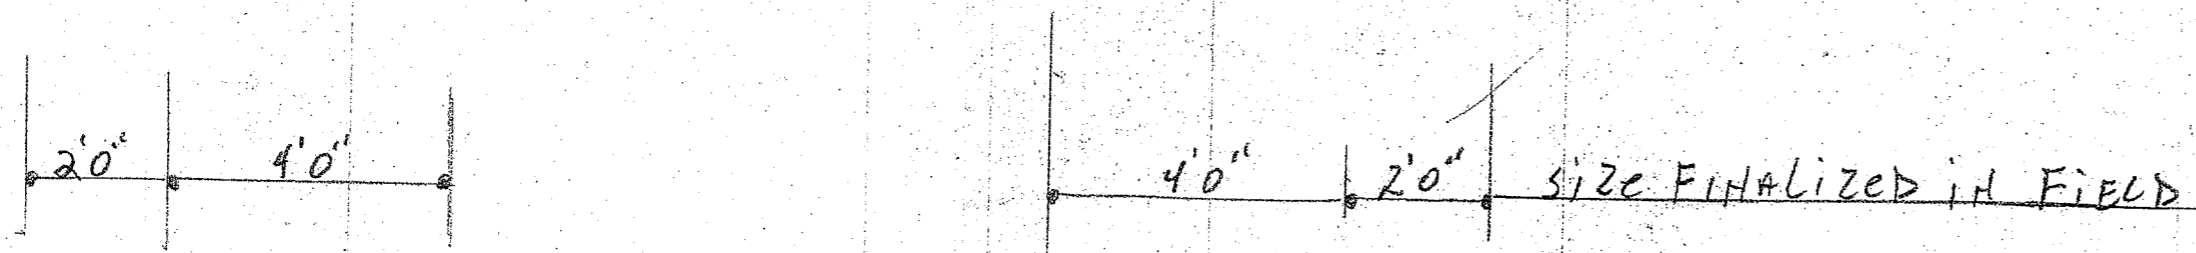


HEADER 2x6 RIDGE SUPPORT

ROOF RISE EXTENSION

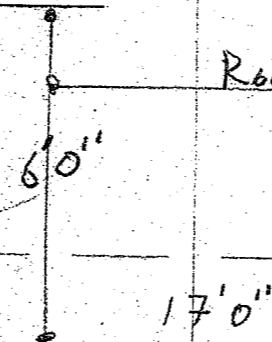

7'6"

HEIGHT EXTENSION SOUTH VIEW

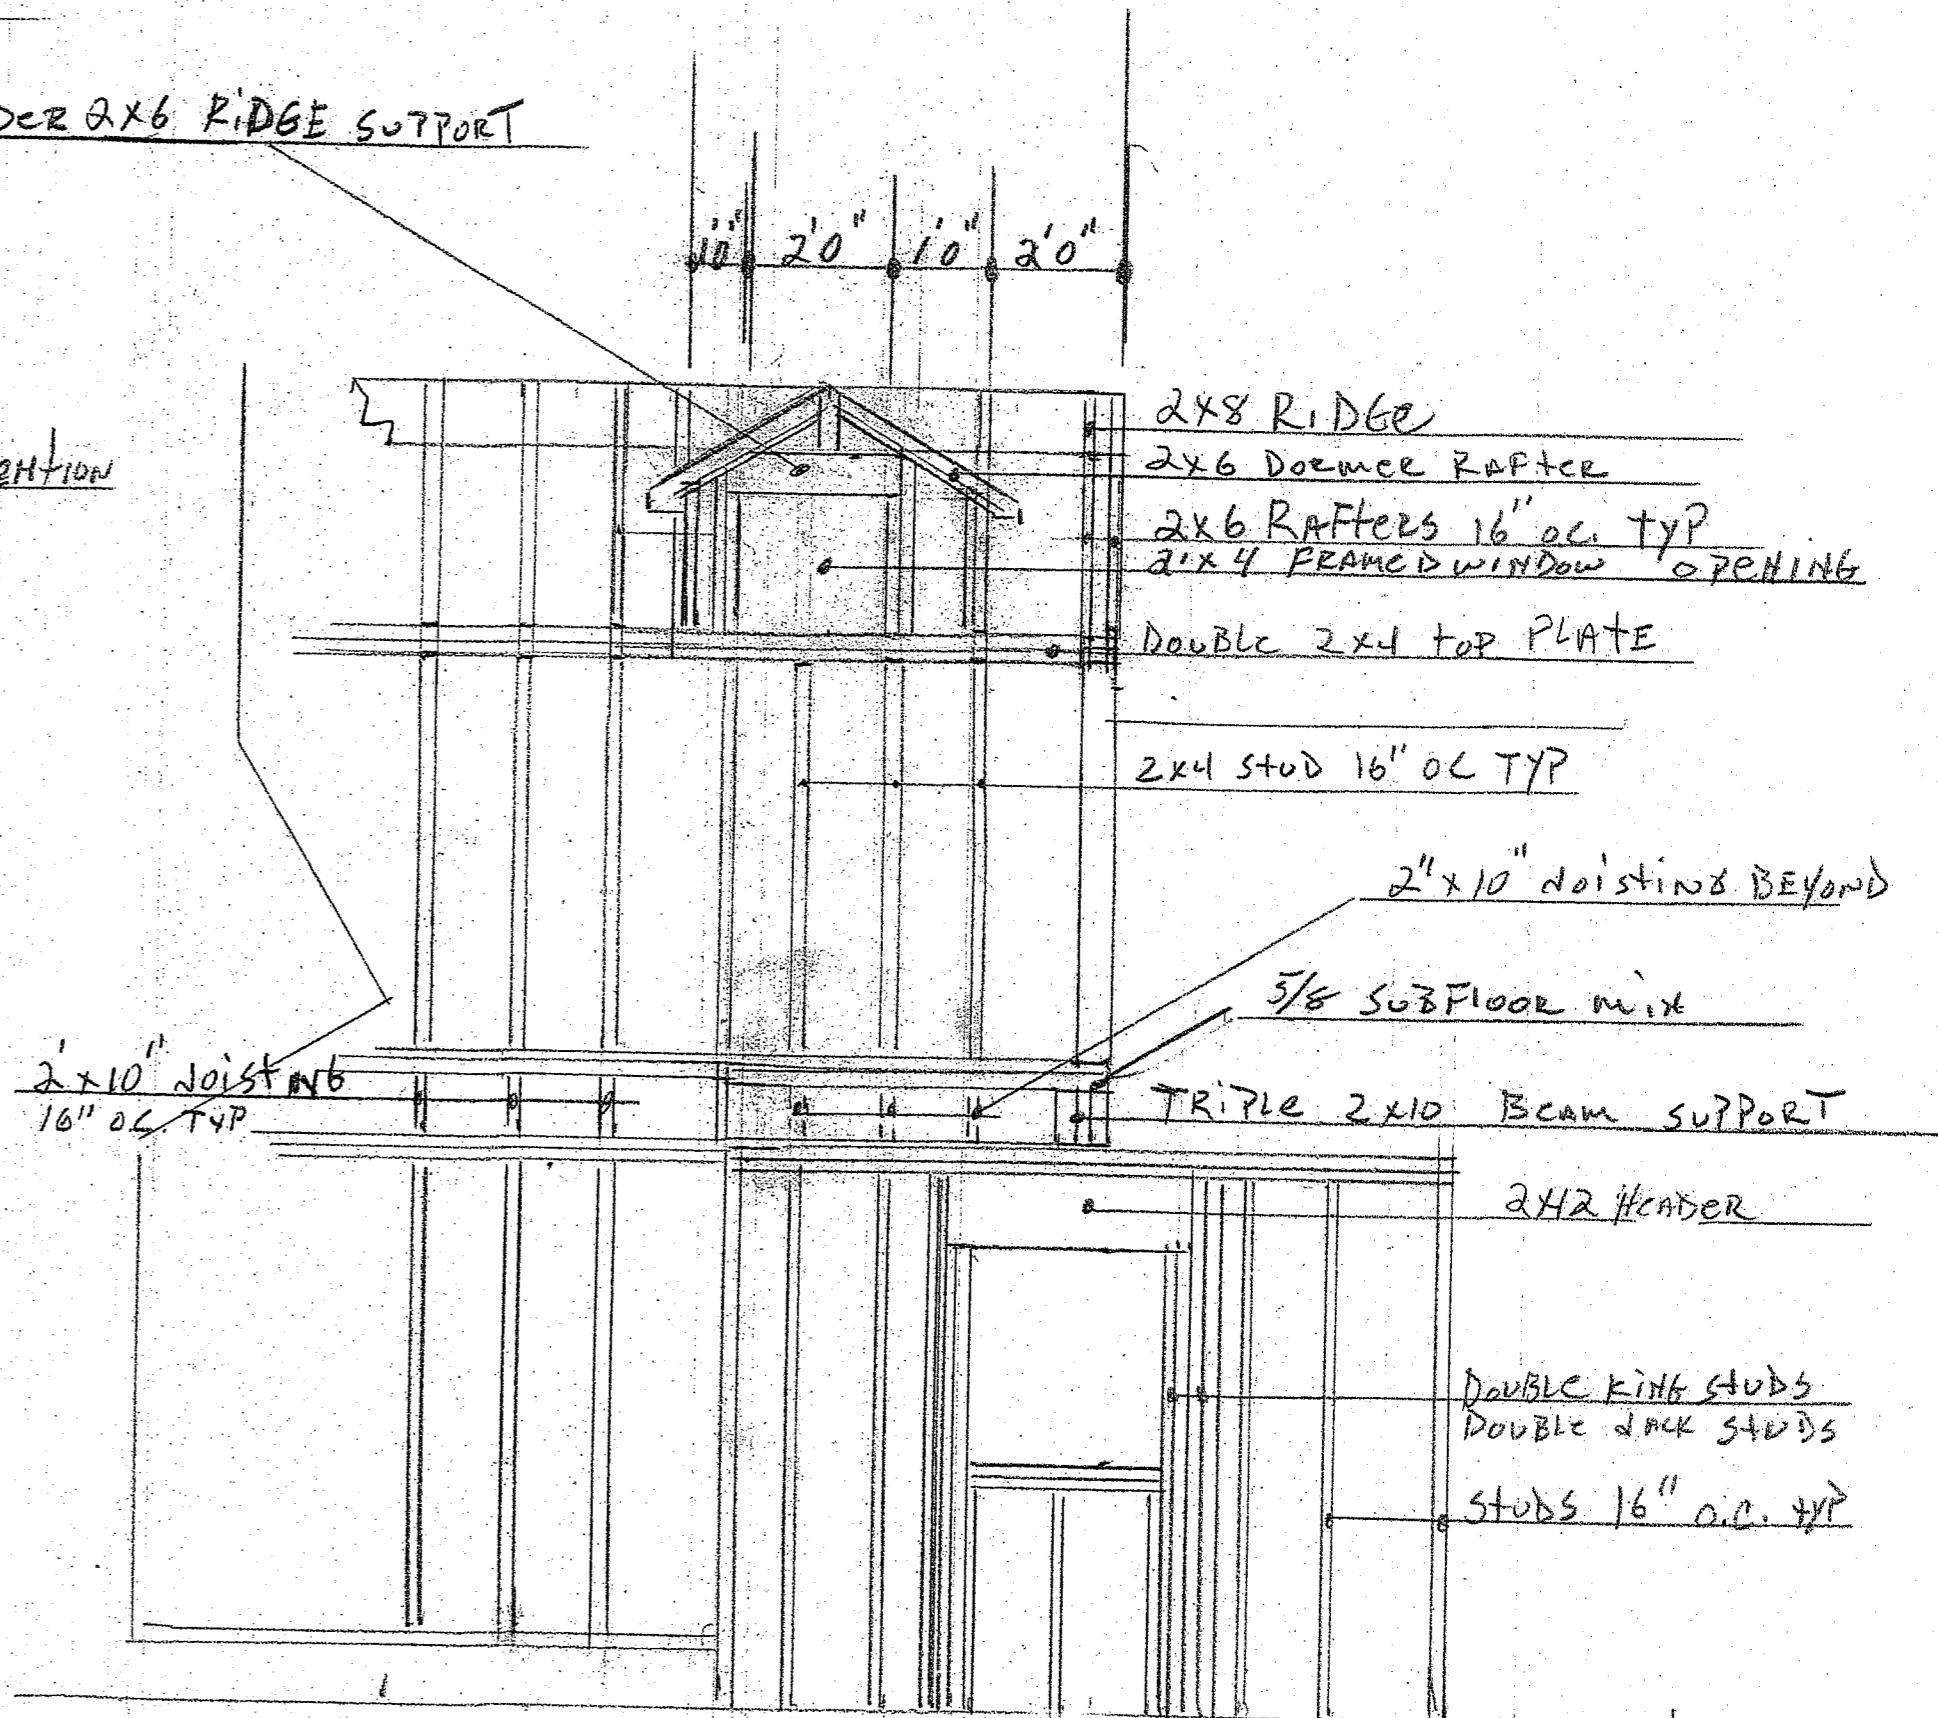

2x10 JOISTING
16" O.C. TYP

10" 2'0" 10" 2'0"

2x8 RIDGE
2x6 DORMER RAFTER
2x6 RAFTERS 16" O.C. TYP
2x4 FRAMED WINDOW OPENING
DOUBLE 2x4 TOP PLATE

2x4 STUD 16" O.C. TYP

2"x10" JOISTING BEYOND



5/8" SUBFLOOR MIX

TRIPLE 2x10 BEAM SUPPORT

2x2 HEADER


DOUBLE KING STUDS
DOUBLE JACK STUDS
STUDS 16" O.C. TYP

SOUTH VIEW FRAMING DETAIL

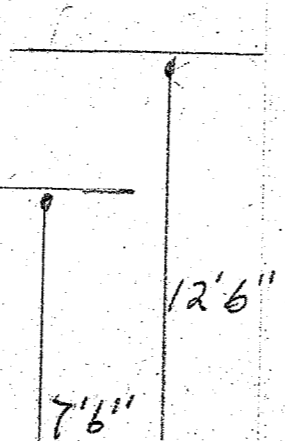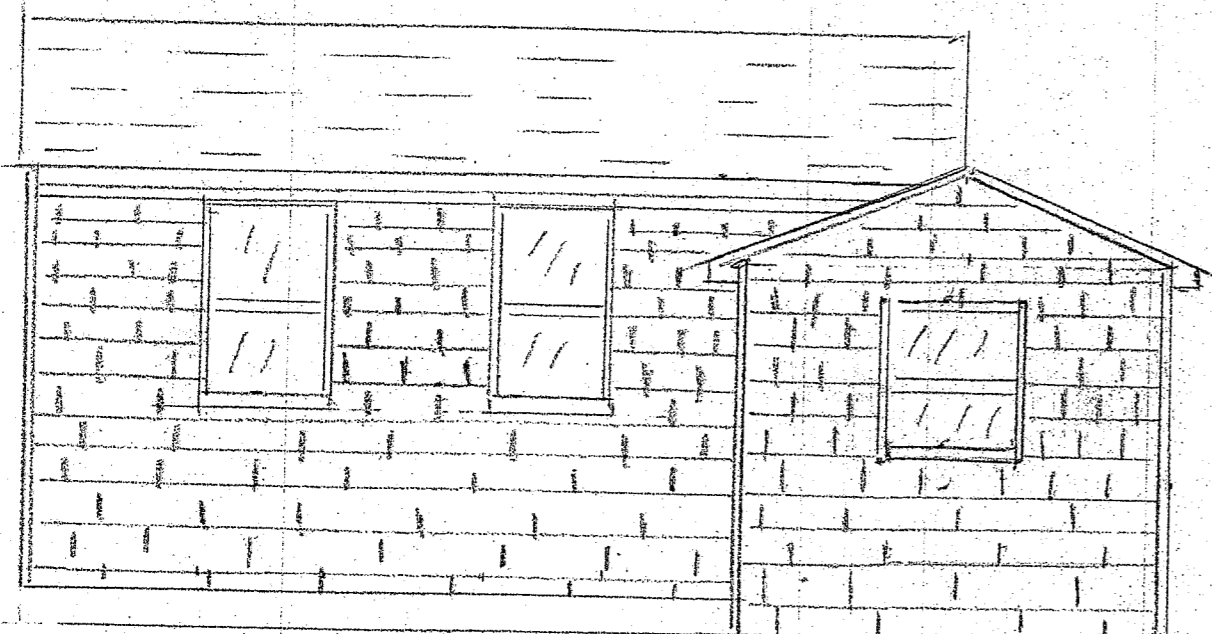


EXISTING CONDITIONS SOUTH VIEW


SCALE:	APPROVED BY:	DRAWN BY:
DATE:		REVISED:
		DRAWING NUMBER:

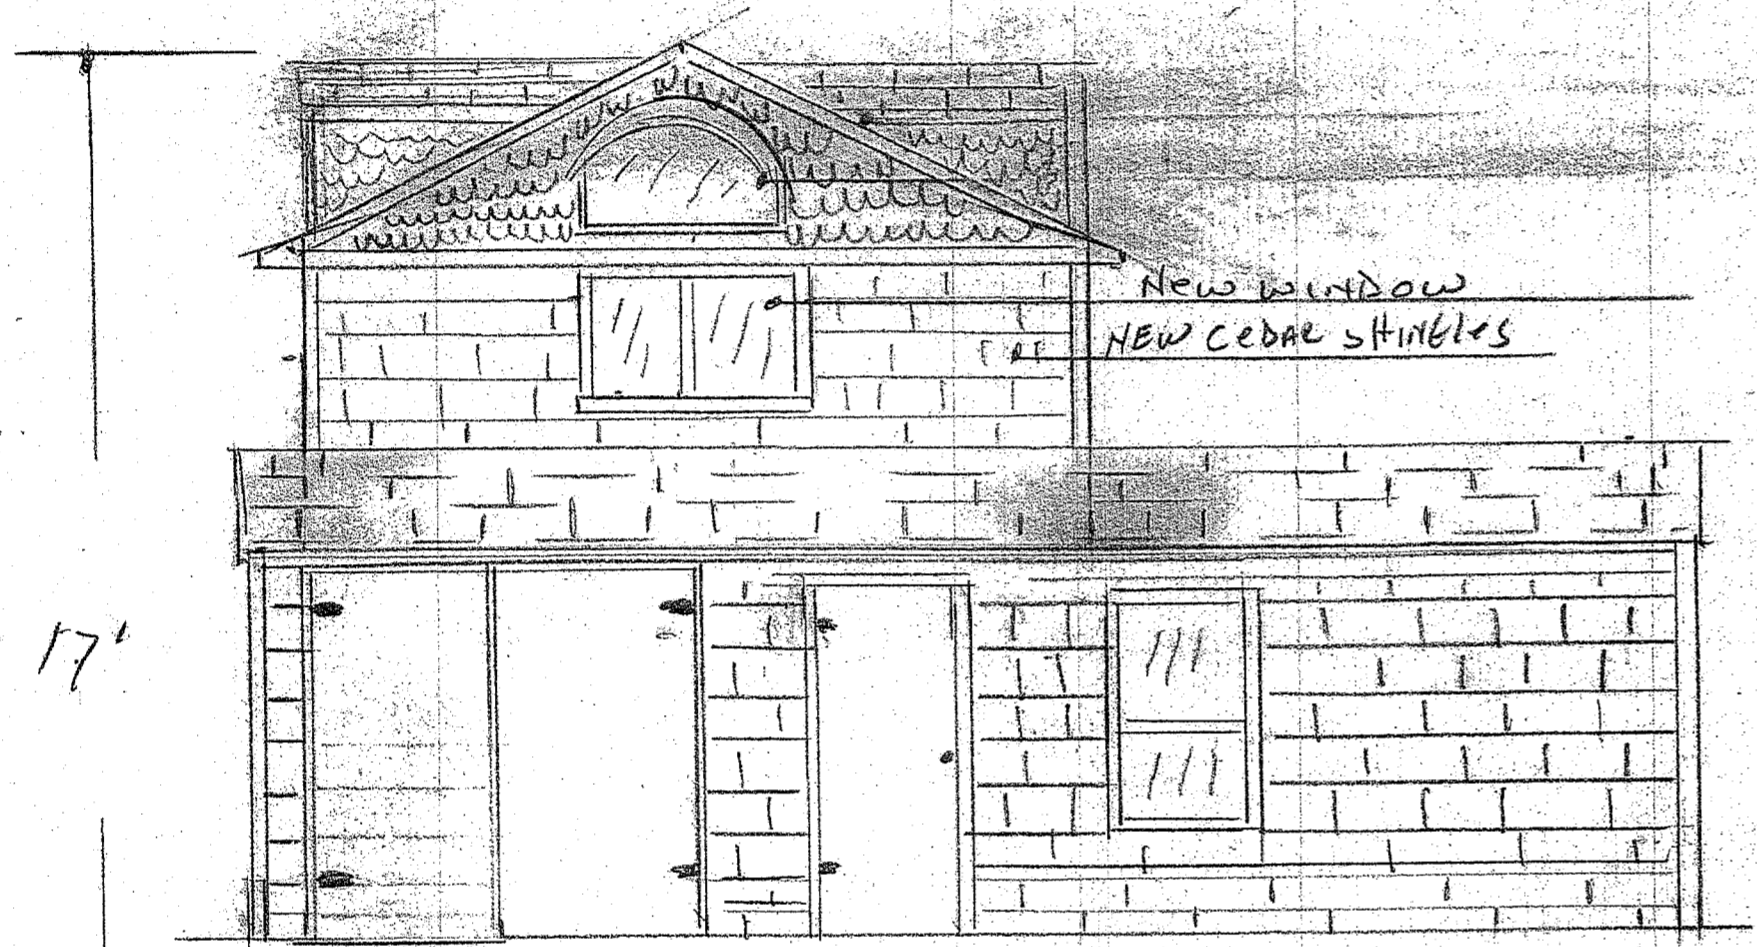

Proposed design East section view

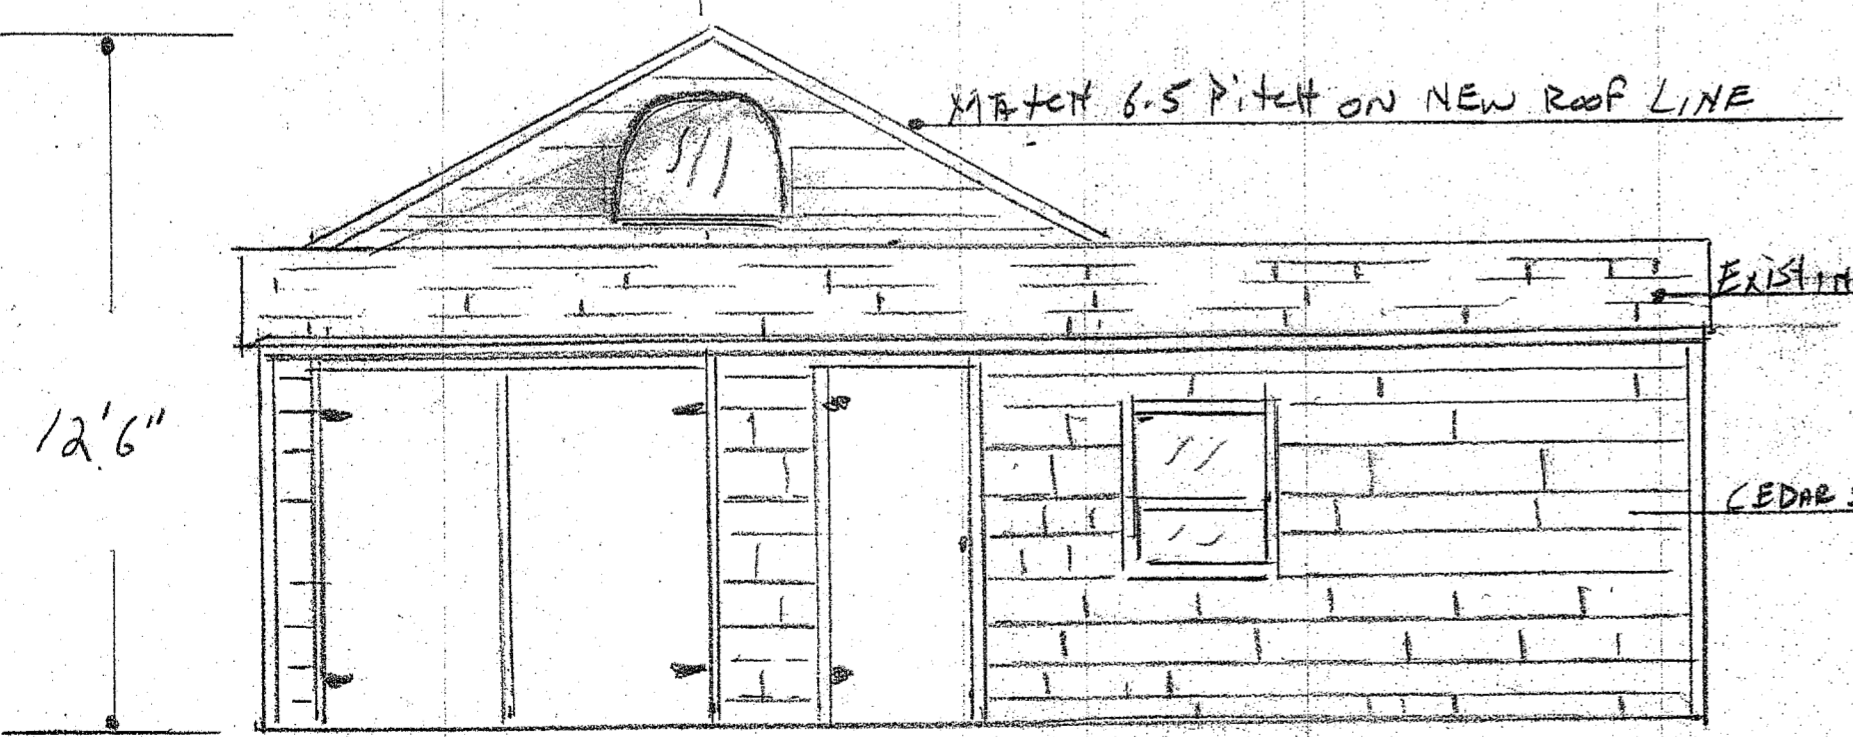

East view existing structure

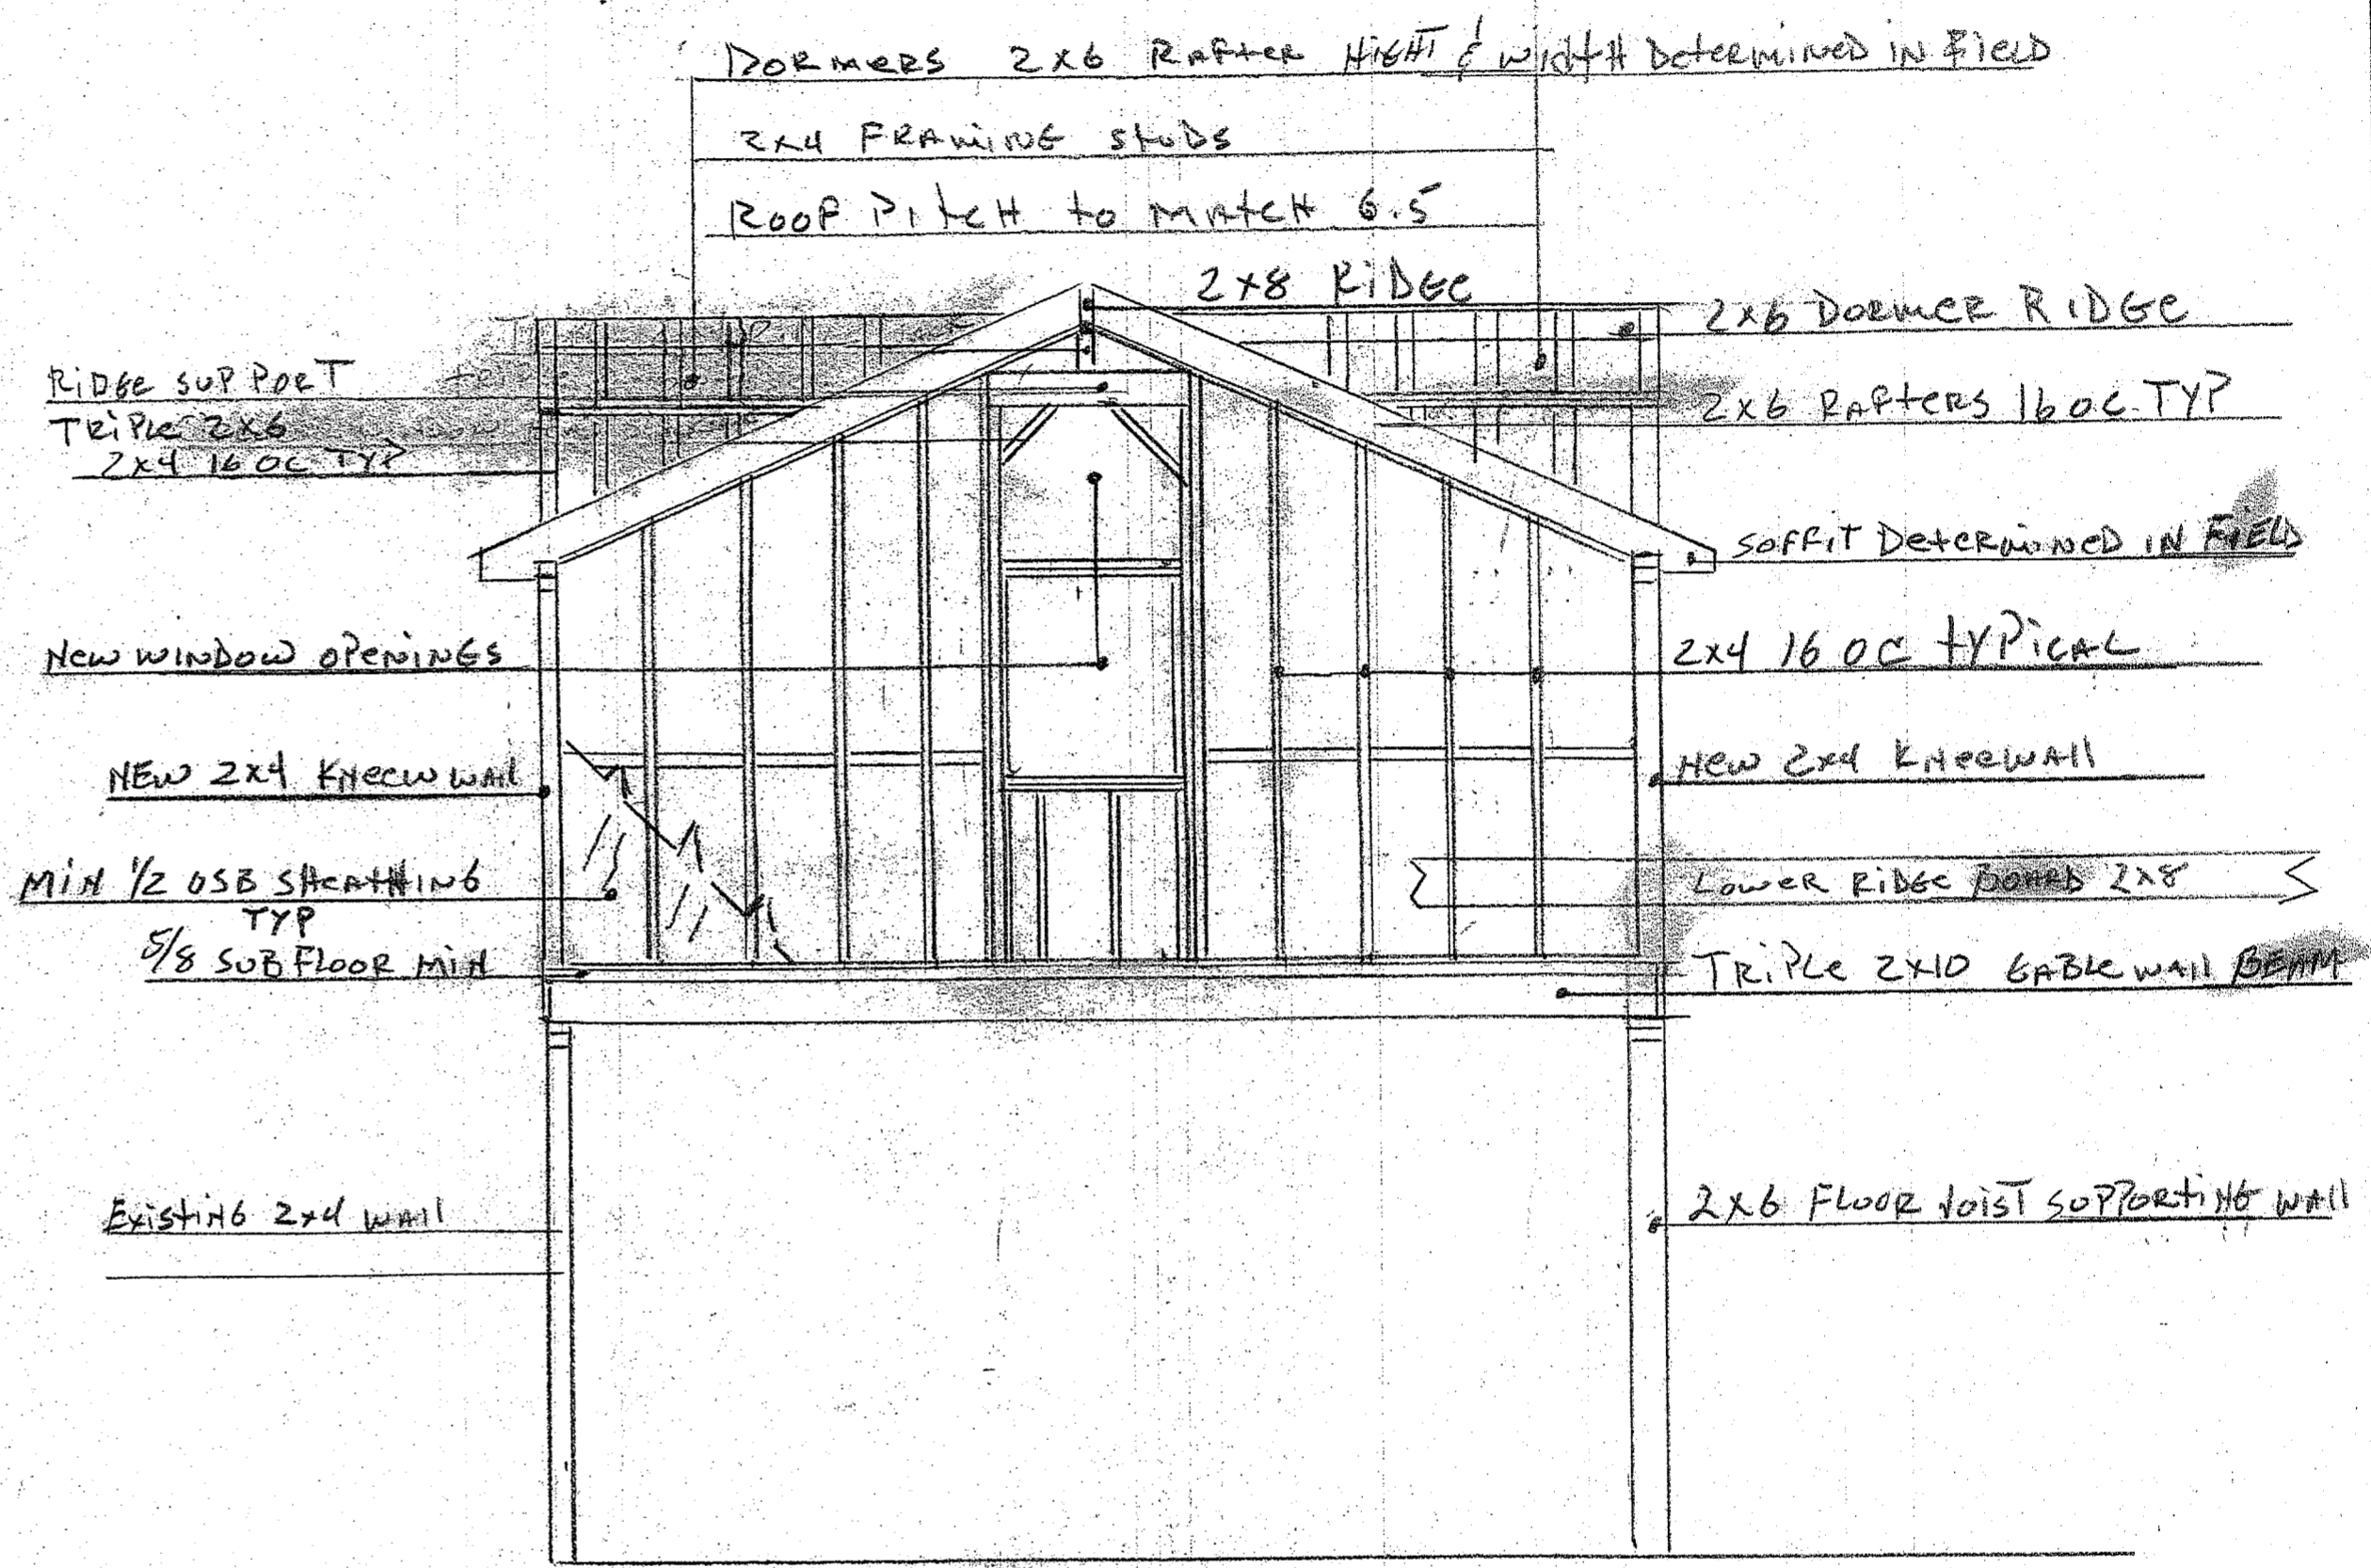

East gable wall framing detail

SCALE:	APPROVED BY:	DRAWN BY:
DATE:		REVISED:
		DRAWING NUMBER: