

Pool

Application complete

Completed on 9/4/21
Application incomplete

Received by the Town Clerk: _____ Date: _____

Signed: _____

[Handwritten signature]

APPLICATION COVER PAGE

Date: 9/20/21

Date Received by ZBA: Mike Sisco

9/24/21 (PD)

Name of Applicant and Mailing Address: ~~Prudence Fisher~~ Mike Sisco 17 OAK Knoll

Rd. Vineyard Haven MA 02568

Email Address: ~~Street 6~~ Prudence.SB@yahoo Telephone Number: (508) 560-3346

Name of Owner and Mailing Address (If not Applicant): Elizabeth Specht

17 OAK Knoll Rd. Vineyard Haven MA 02568

Map and Lot #: 16.55

Street Address of Subject Property: 17 OAK Knoll Rd. West Tisbury

Applicant is: ~~Mike Sisco~~ Prudence Fisher (Owner Tenant Purchaser, Other)

Nature of Application (Special Permit, Appeal, Variance): special permit

Applicable Section of Zoning Bylaw: 8.54C and 4.2-204

Date of Denial by Building Inspector, Zoning Inspector, or Planning Board (If Applicable): 9-17-21

Plot Plan: Must provide a plan by a registered surveyor showing the total property with the existing buildings, including the proposed project, all setback distances to be provided.

Plans: 2 sets of scaled drawings of floor plans that show total sq. ft. per floor (measured from exterior of wall), at least 2 elevations with one showing proposed height to ridge. If the project is an addition to existing structure please clearly identify proposed work.

Description of proposed project: Please attach a detailed narrative.

I have read the overview of the ZBA process attached to this application and completed all sections of the application cover page and therefore request a hearing before the West Tisbury Zoning Board of Appeals with reference to the above noted application.

Signed: *[Signature]* owner: Elizabeth Specht


Title(s): _____

Application fee of \$200.00 is required. Date Paid: 3/21/22 ck # 590

Z-B-A

I am requesting 45 ft of
west side yard setback relief
for an above ground Pool on
my property. The entire back
yard is fenced in and we have
a removable Safety Ladder.

Mr. _____

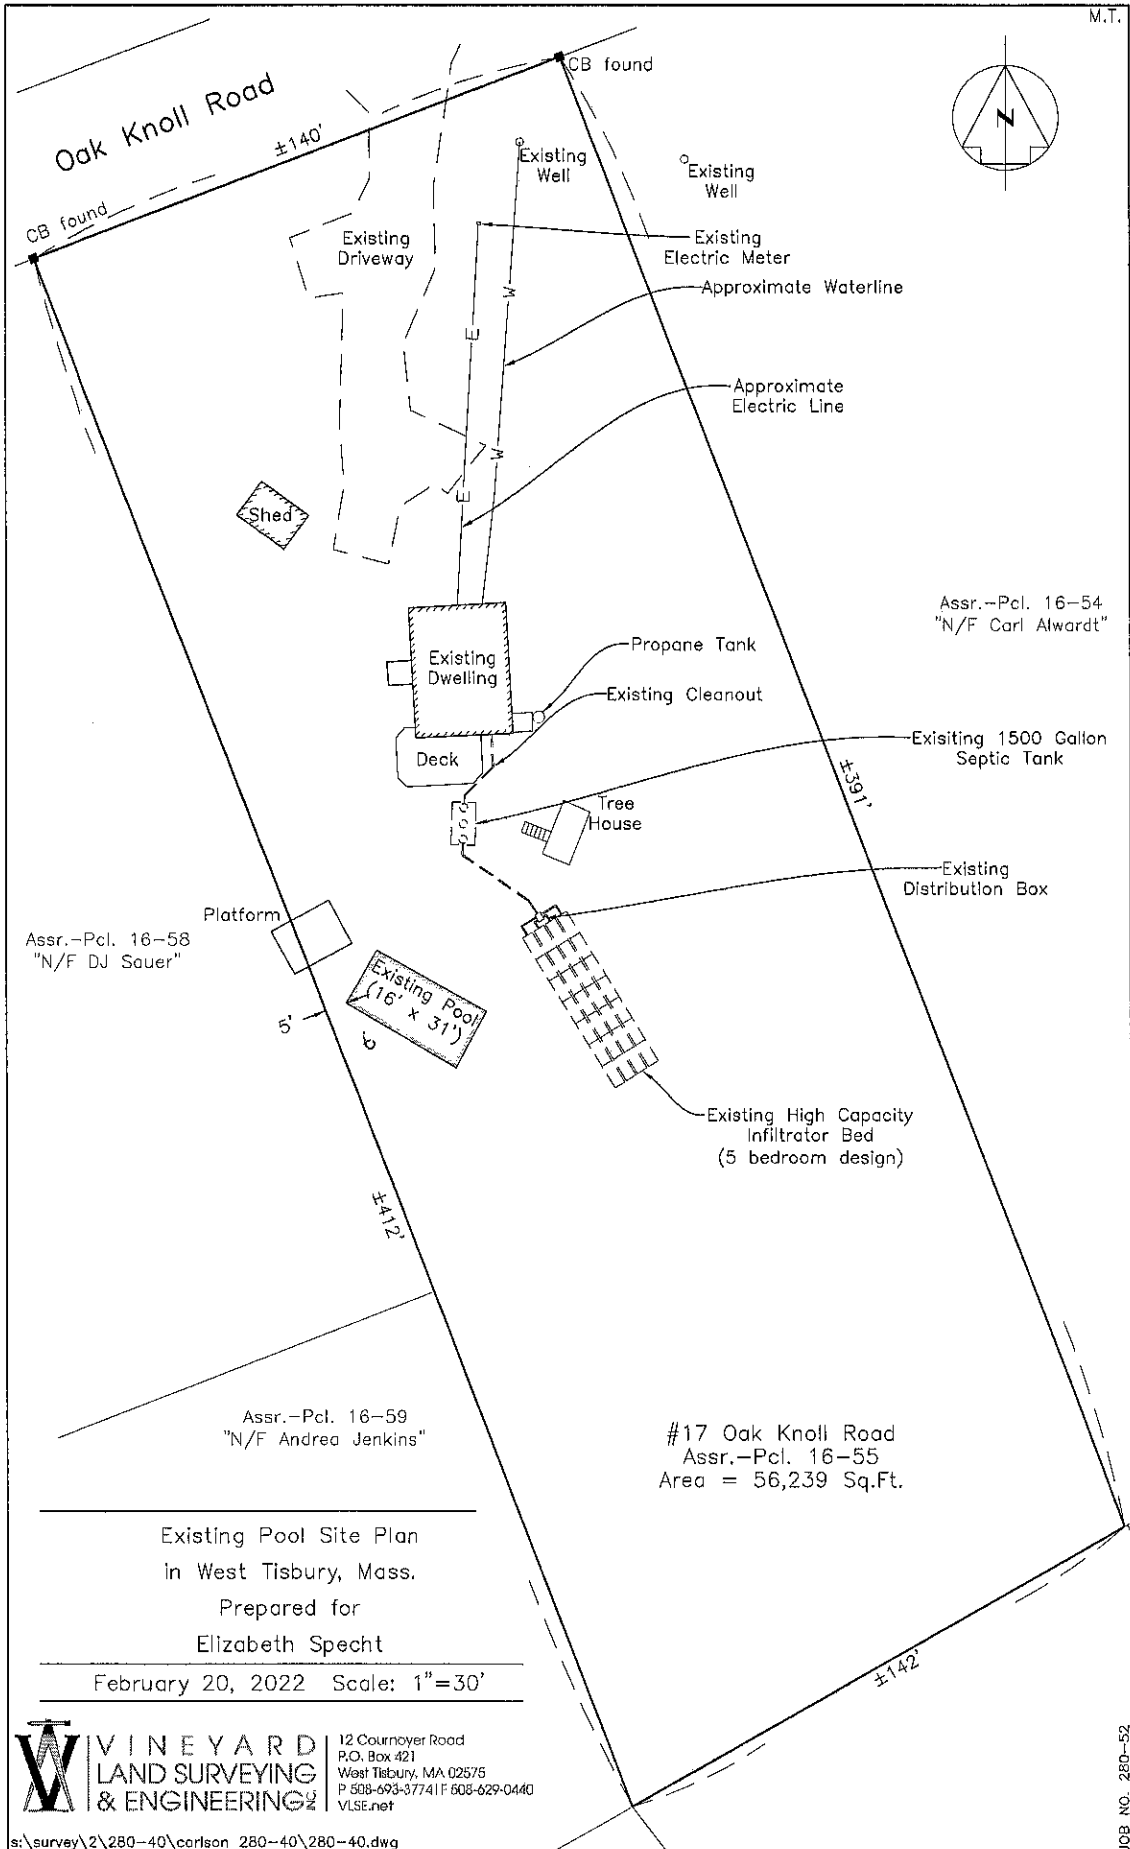

Assr.-Pcl. 16-54
"N/F Carl Alwardt"

Assr.-Pcl. 16-58
"N/F DJ Sauer"

Assr.-Pcl. 16-59
"N/F Andrea Jenkins"

#17 Oak Knoll Road
Assr.-Pcl. 16-55
Area = 56,239 Sq.Ft.

Existing Pool Site Plan
in West Tisbury, Mass.
Prepared for
Elizabeth Specht

February 20, 2022 Scale: 1"=30'

VINEYARD LAND SURVEYING & ENGINEERING
 12 Cournoyer Road
 P.O. Box 421
 West Tisbury, MA 02575
 P 508-693-3774 | F 508-629-0440
 VLSE.net