




7FT PRIVACY FENCE - WOOD, PAINTED OR STAINED TO MATCH HOUSE



4FT WOOD/MESH FENCE WITH GATE- UNPAINTED, CEDAR, 1" SQUARE MESH INFILL



4FT MESH FENCING WITH SERVICE GATE- 1" SQUARE MESH FENCING ON ~~CEDAR POSTS~~ PT POSTS WITH CEDAR TRIM

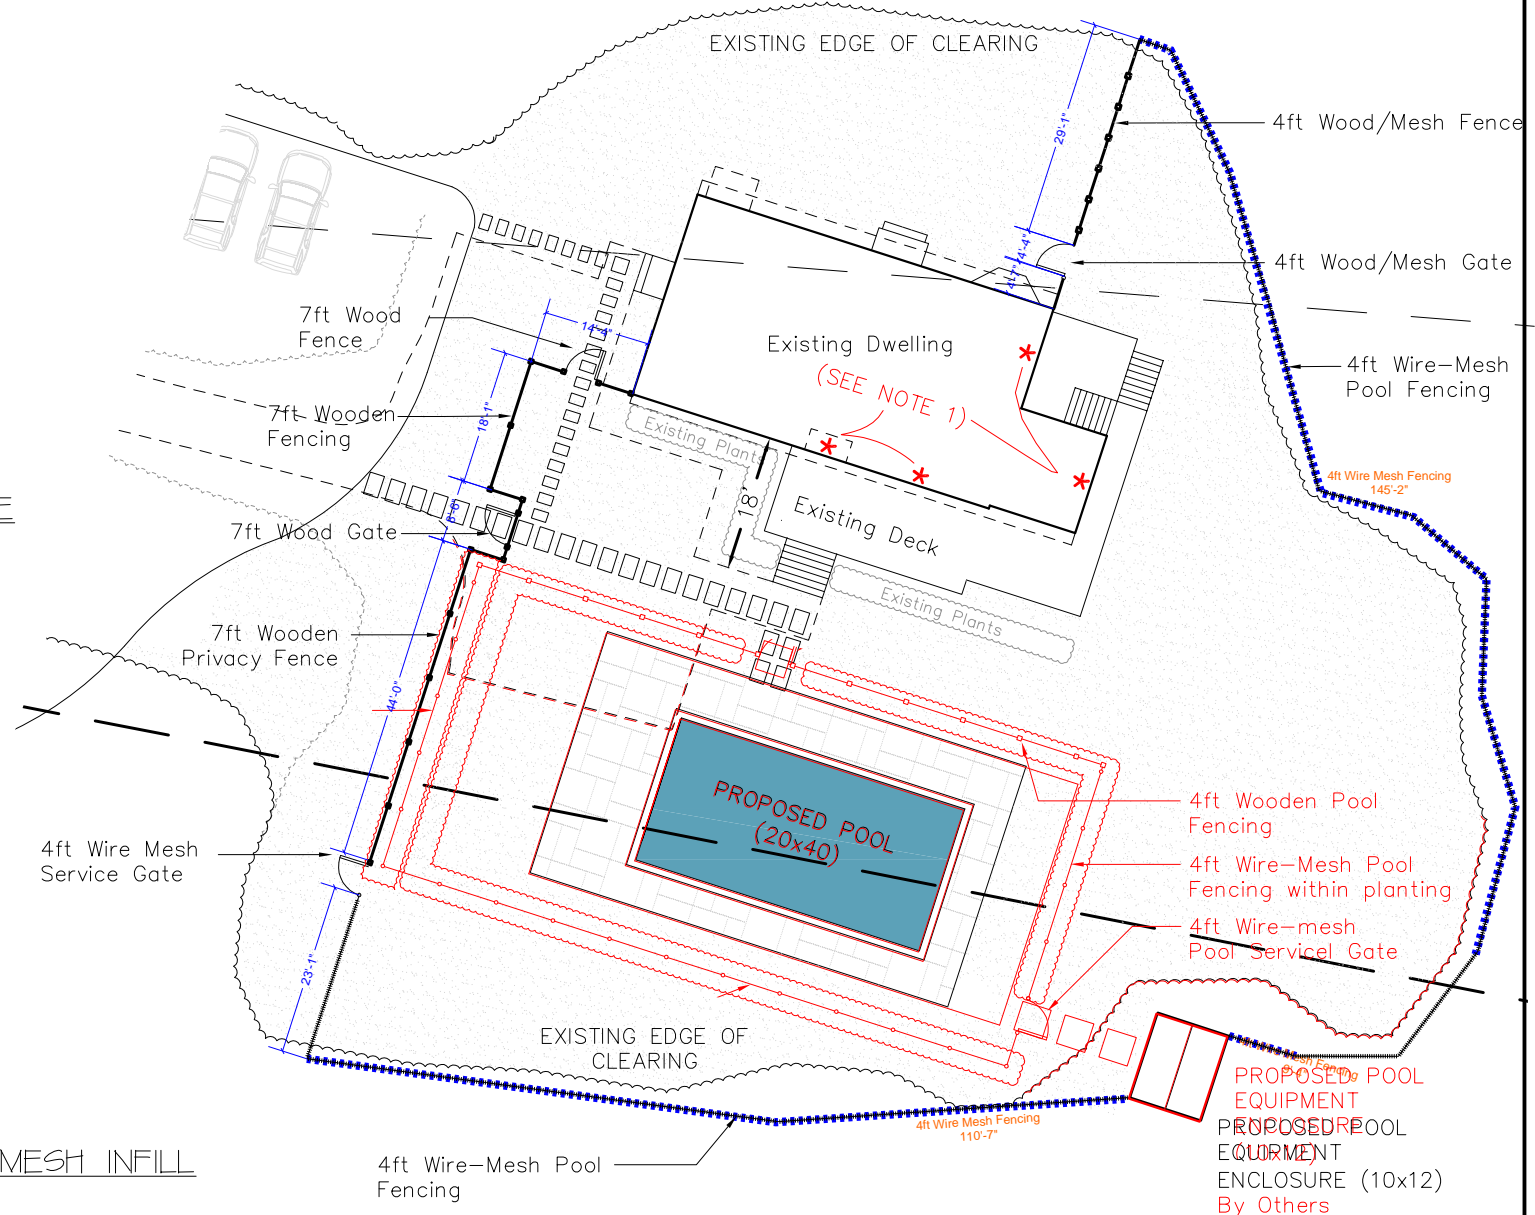

**SMITH & DOWLING**  
 ENGINEERING - SURVEYING  
 CONSTRUCTION MANAGEMENT  
 P.O. Box 1087 480 State Road  
 Vineyard Haven, MA 02568  
 (508) 693-4150

ZILLA RESIDENCE  
 224 VINEYARD MEADOW  
 FARM ROAD  
 02557

PROJECT NUMBER:  
 DRAWN BY: KMc  
 CHECKED BY:  
 SCALE: 1"=10'-0"  
 DATE: 03.16.10  
 COMMENTS:

**PROPOSED  
 REVISED  
 FENCING  
 DETAILS**