


NW ELEVATION


EXT. DOOR/WINDOW SCHEDULE		ALL UNITS 1 LT		
SYM	MFOR. NO.	R. O. (W x H)	QTY	COMMENTS
A	CN 4070 FIXED	4-1 x 7-0	1	LR
B	CN 8070 SLIDER	8-1 5/8 x 7-0	3	LR/MBR
C	CN 3648 CASEMENT	3-1 x 4-0	3	M BATH, LOFT
D	CN 3048 CASEMENT	2-7 x 4-0	2	MBR
E	CN 3046-3 CASEMENT	7-8 x 3-10	1	KITCHEN
F	INSWING DR (SCREEN BY GC)	2-8 x 7-0	2	SCREEN
G	CN 3648-3 CASEMENT	9-2 x 4-0	1	LOFT
H	CN 3654 CASEMENT	3-1 x 4-6	3	BR

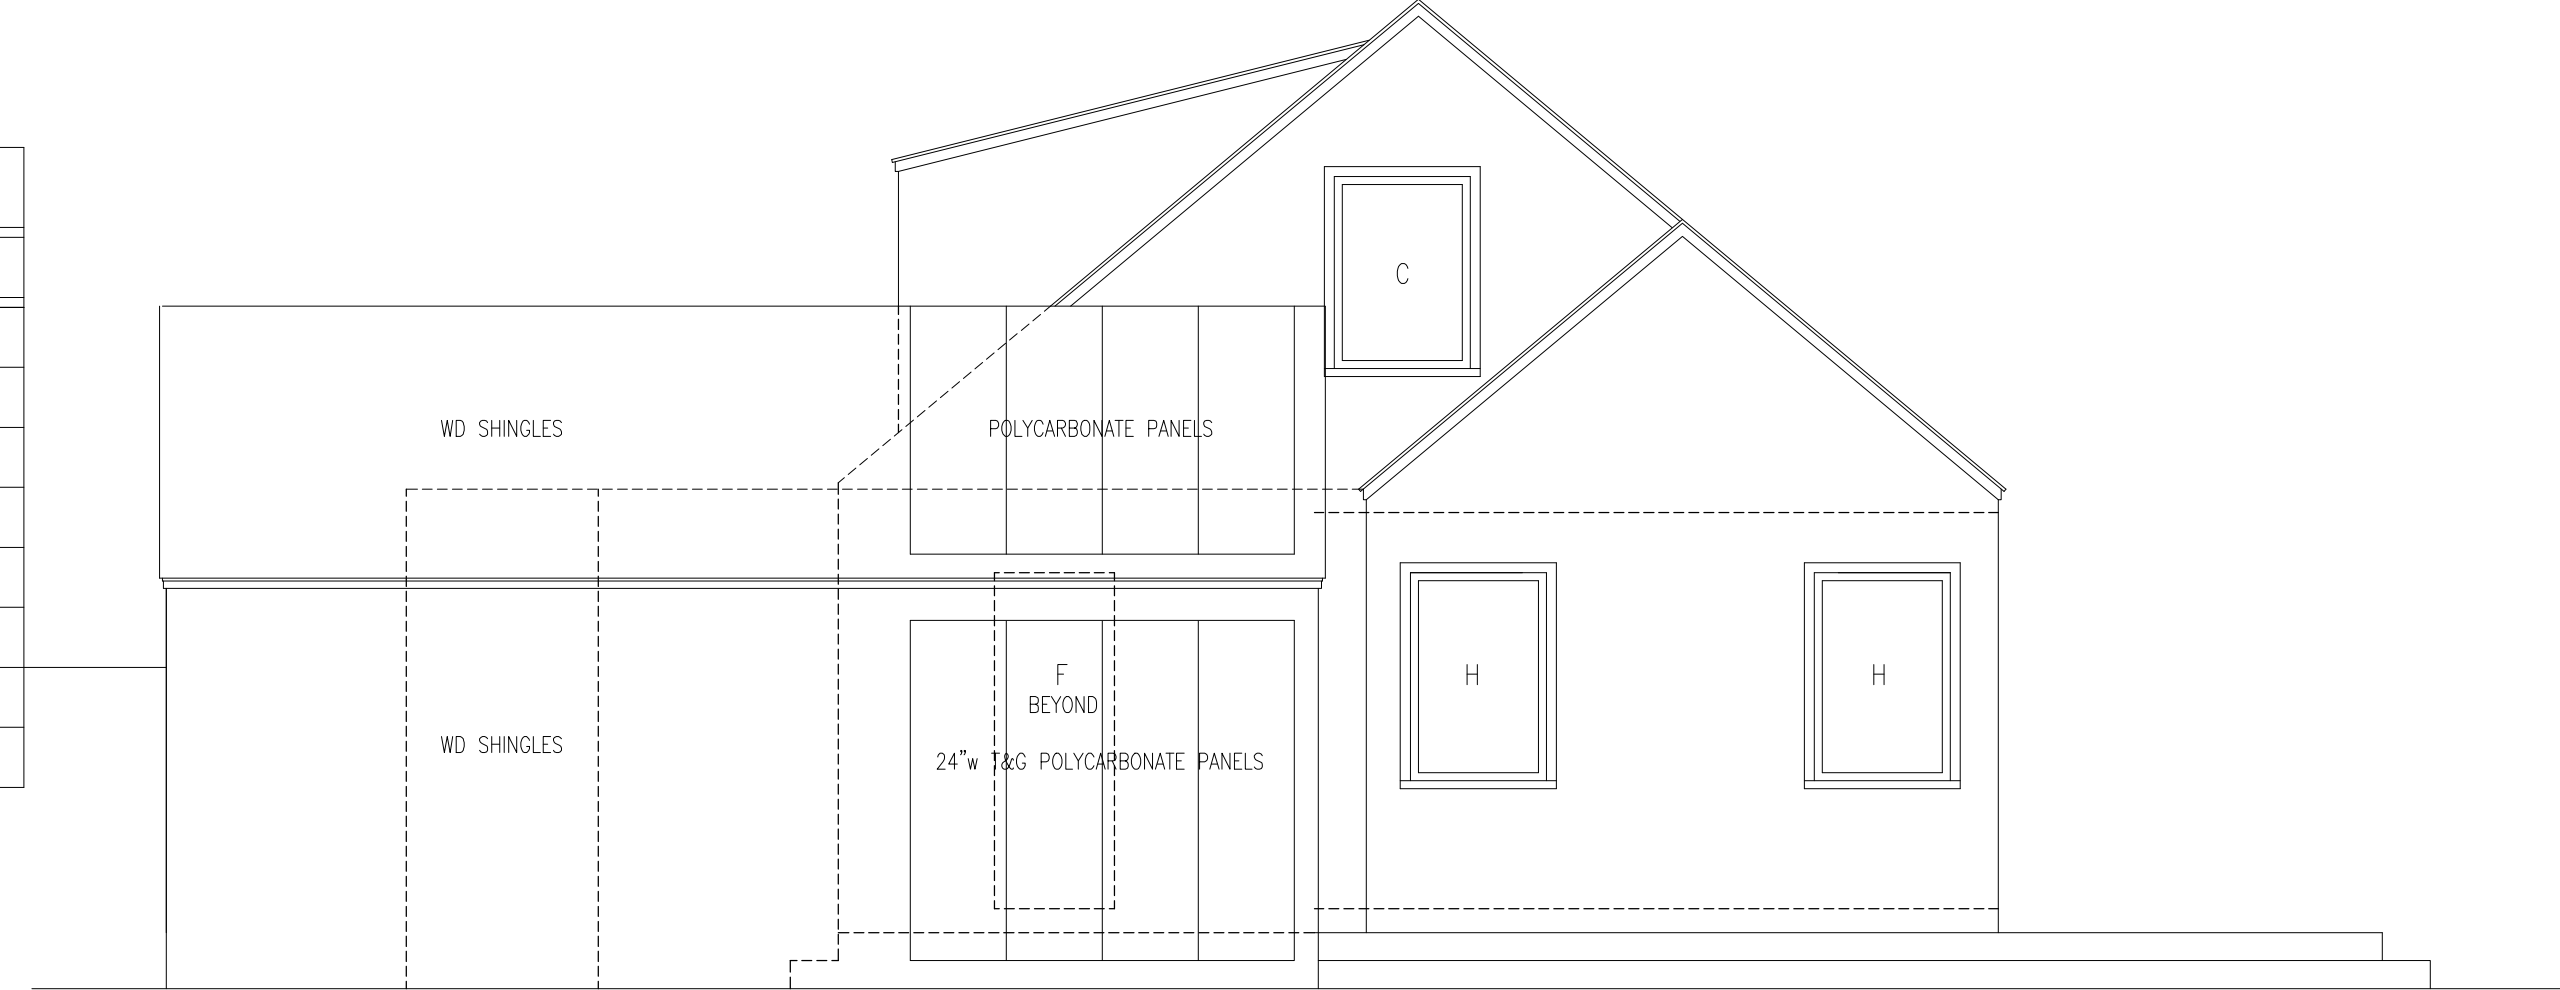


SW ELEVATION




SE ELEVATION

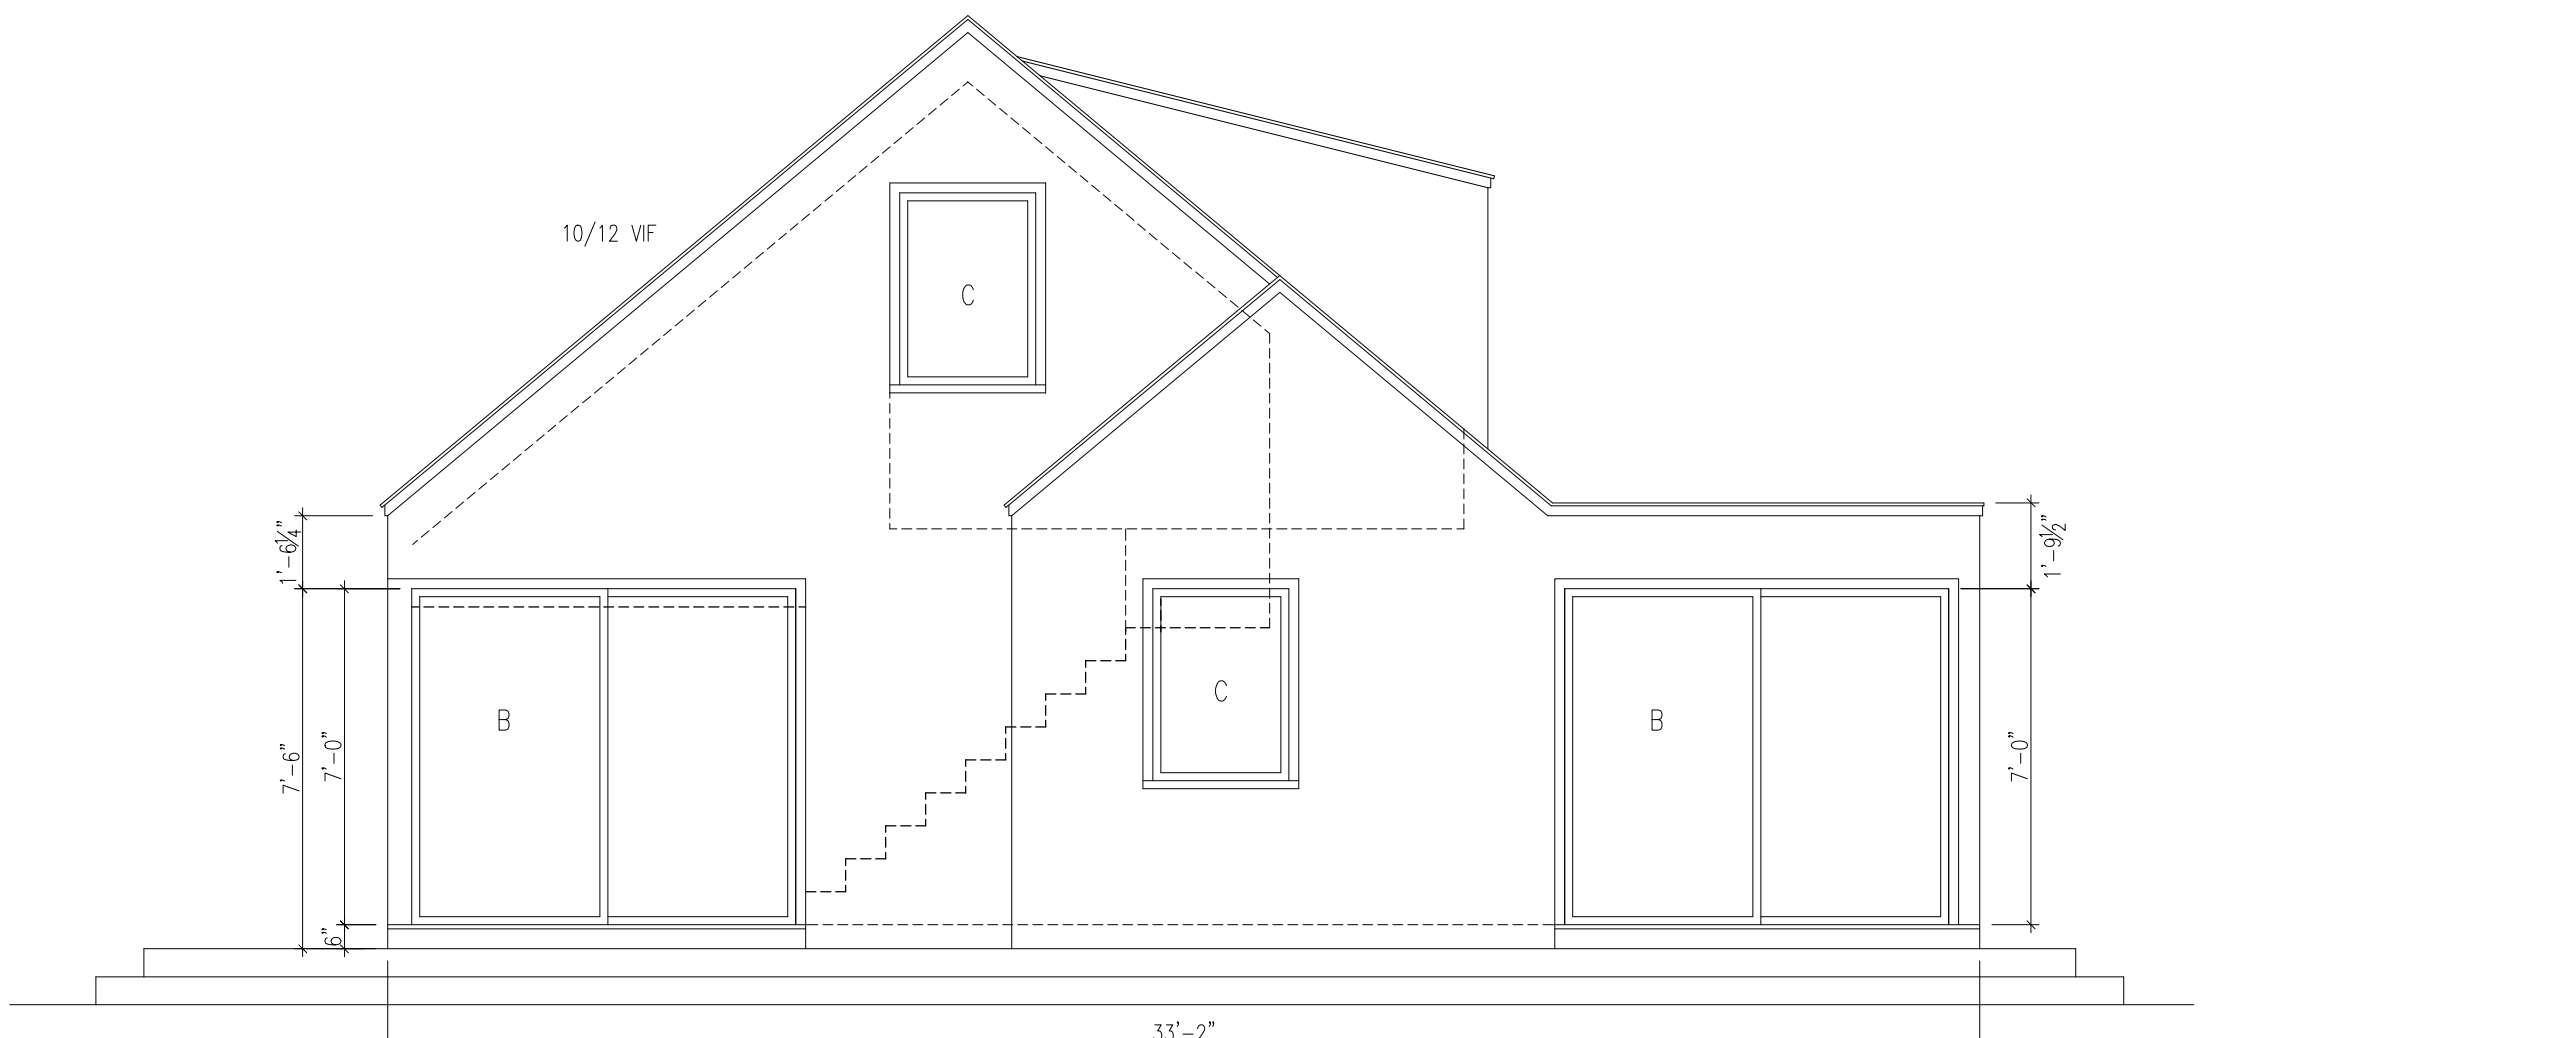


NE ELEVATION

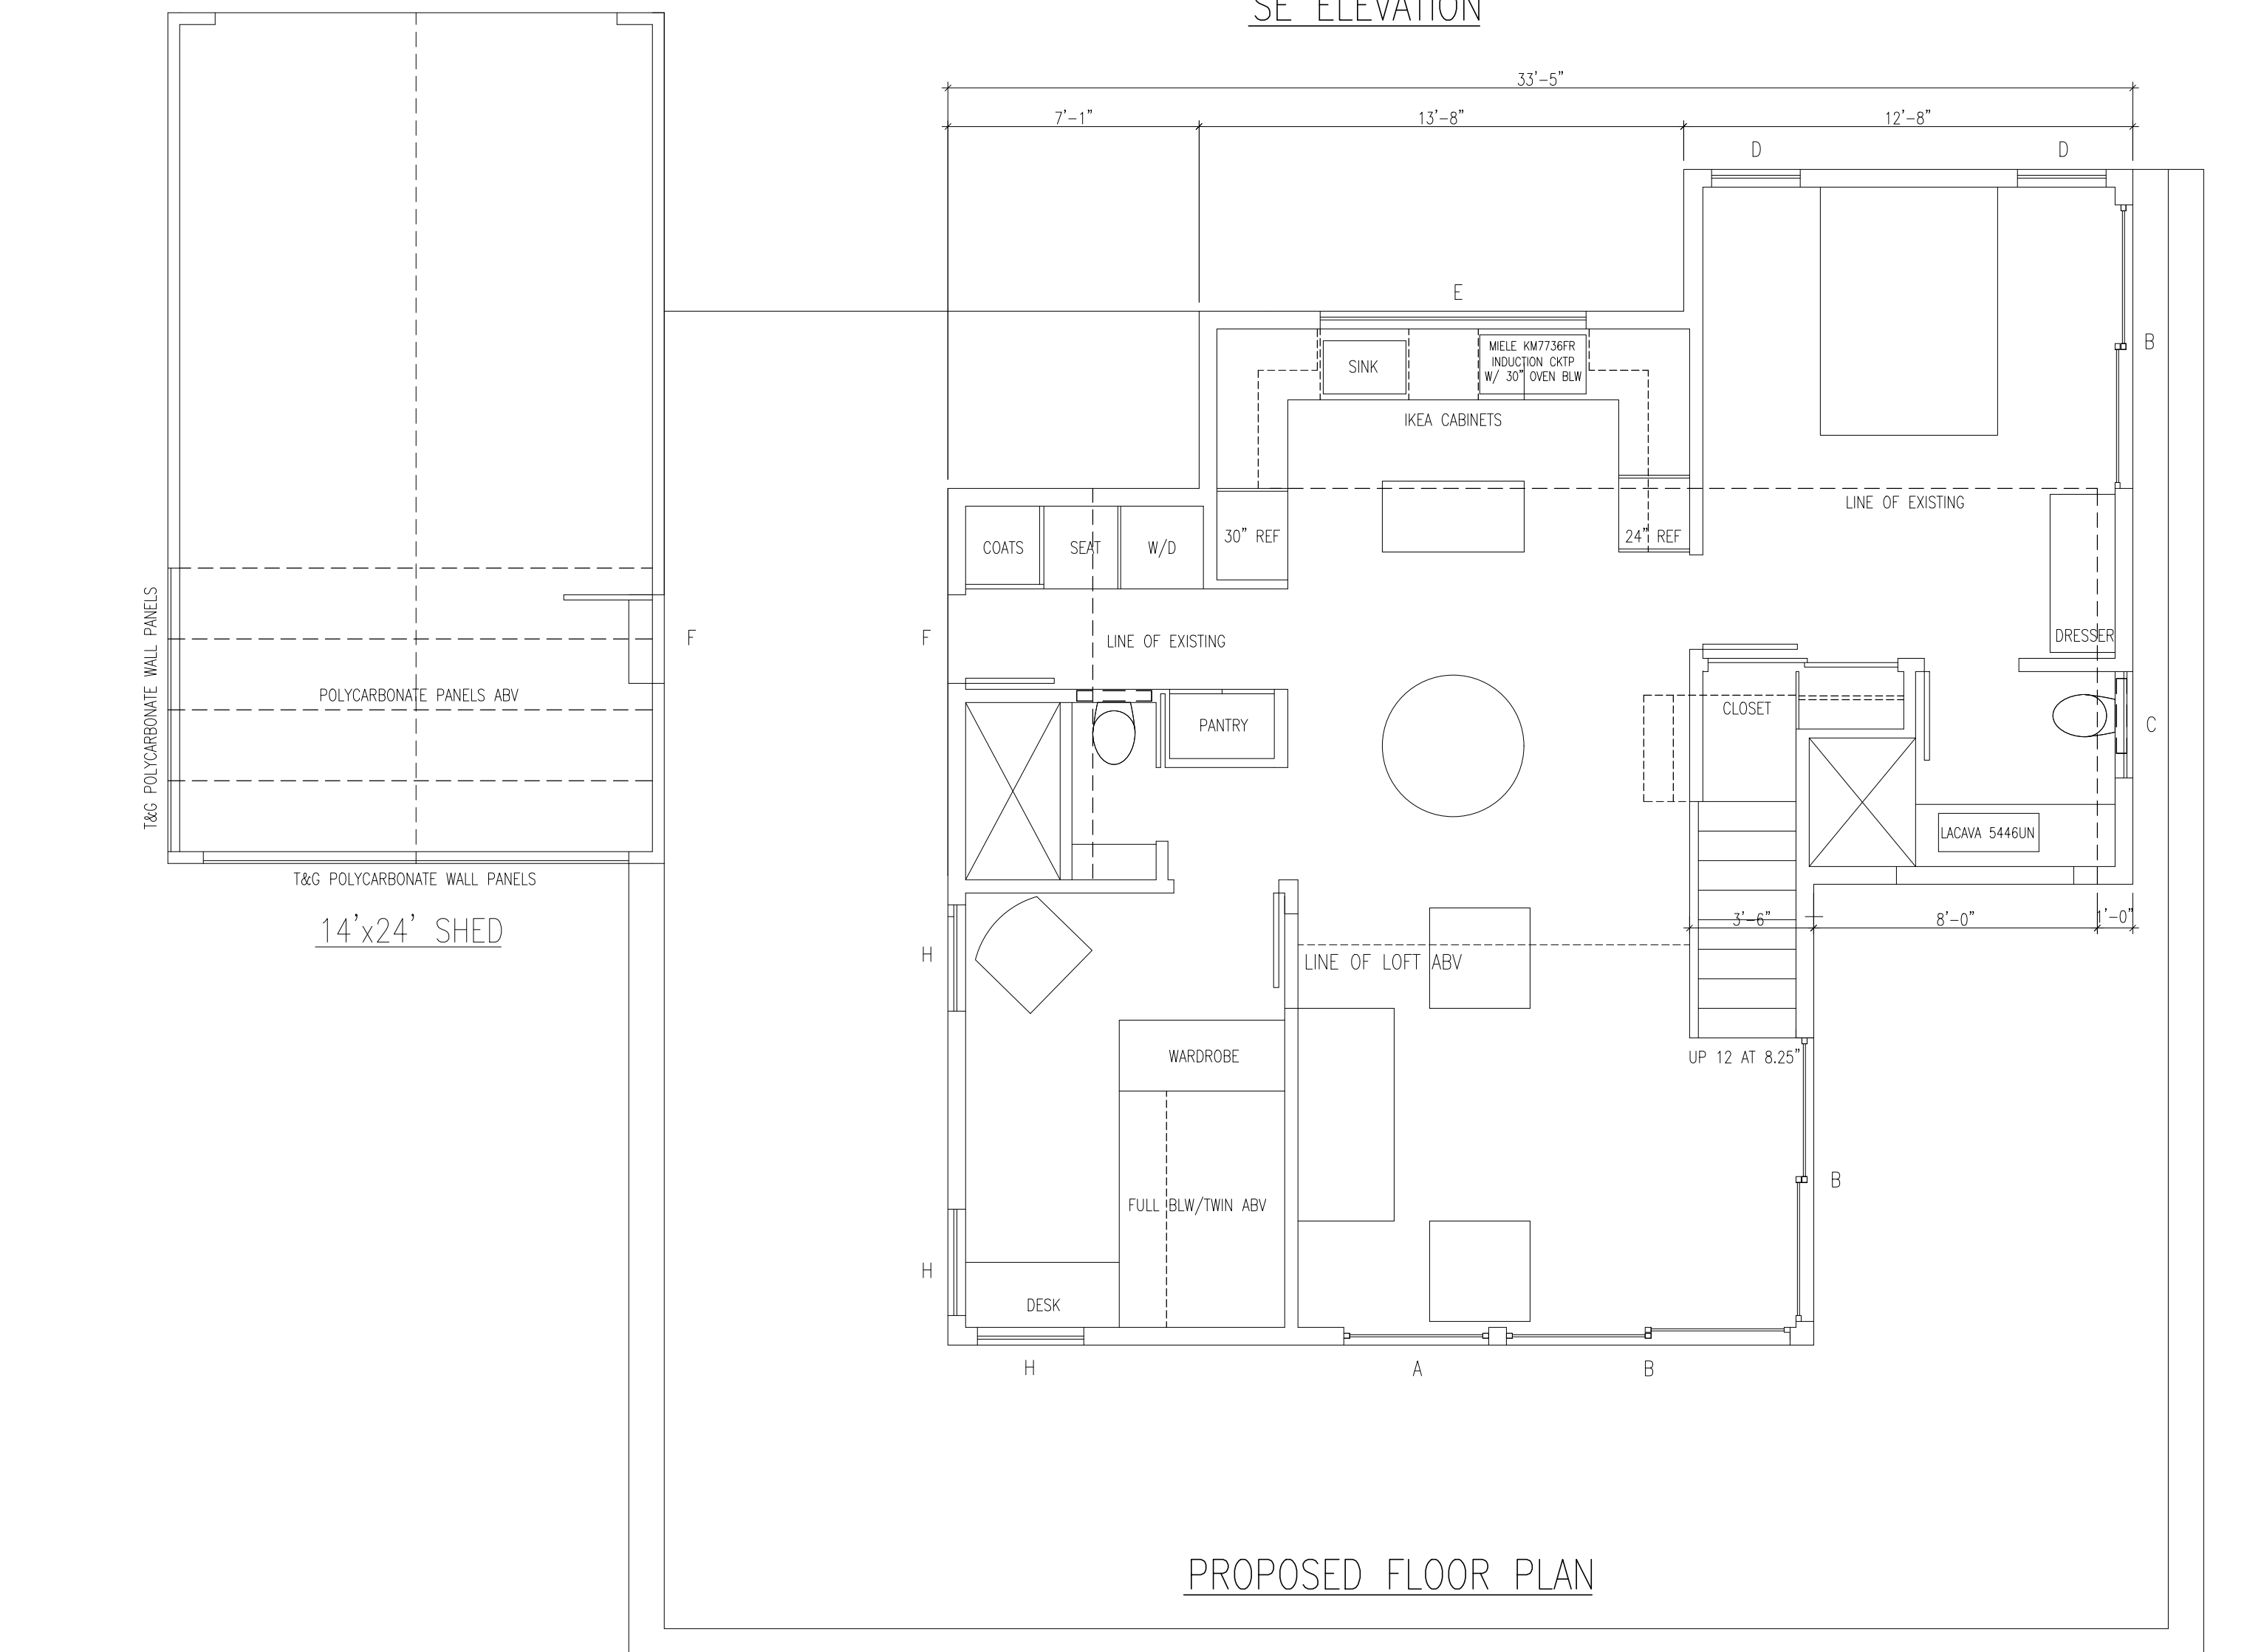

PROPOSED FLOOR PLAN

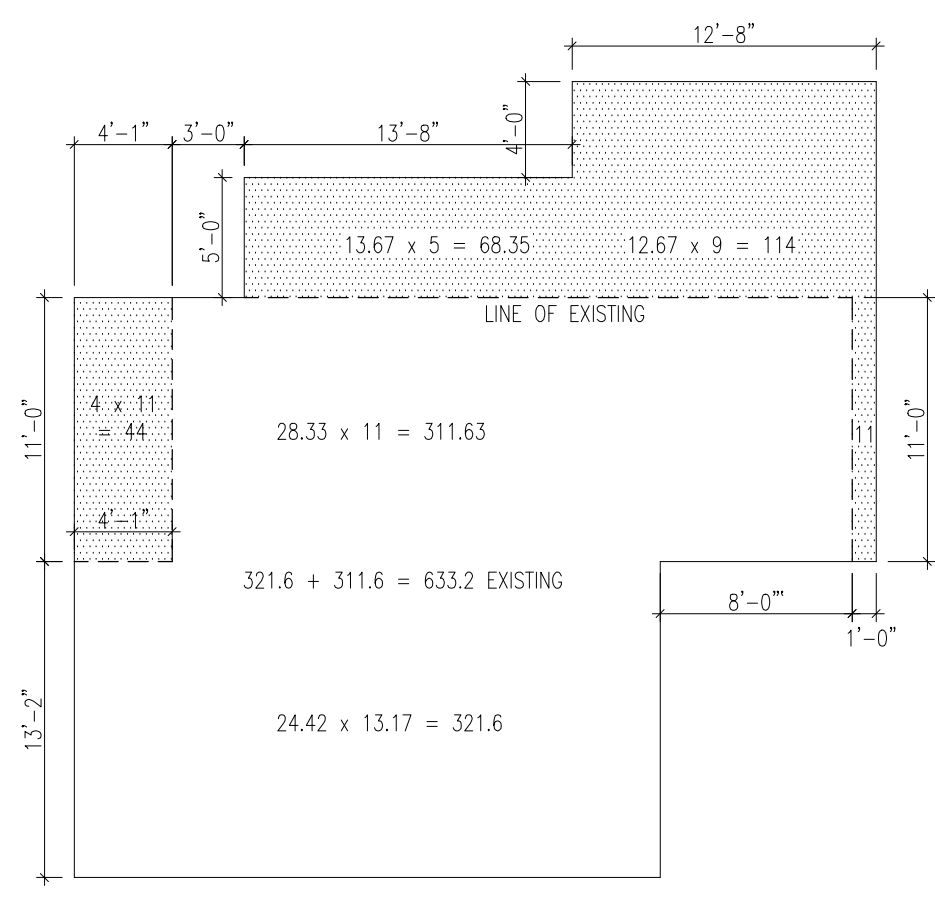

PROPOSED ADDITION
AREA CALCS
 633 SF EXISTING
 238 SF ADDITION FIRST FL
 871 SF FIRST FL TOTAL
 128 SF LOFT SPACE (11x11.625)
 999 SF GUEST HOUSE TOTAL

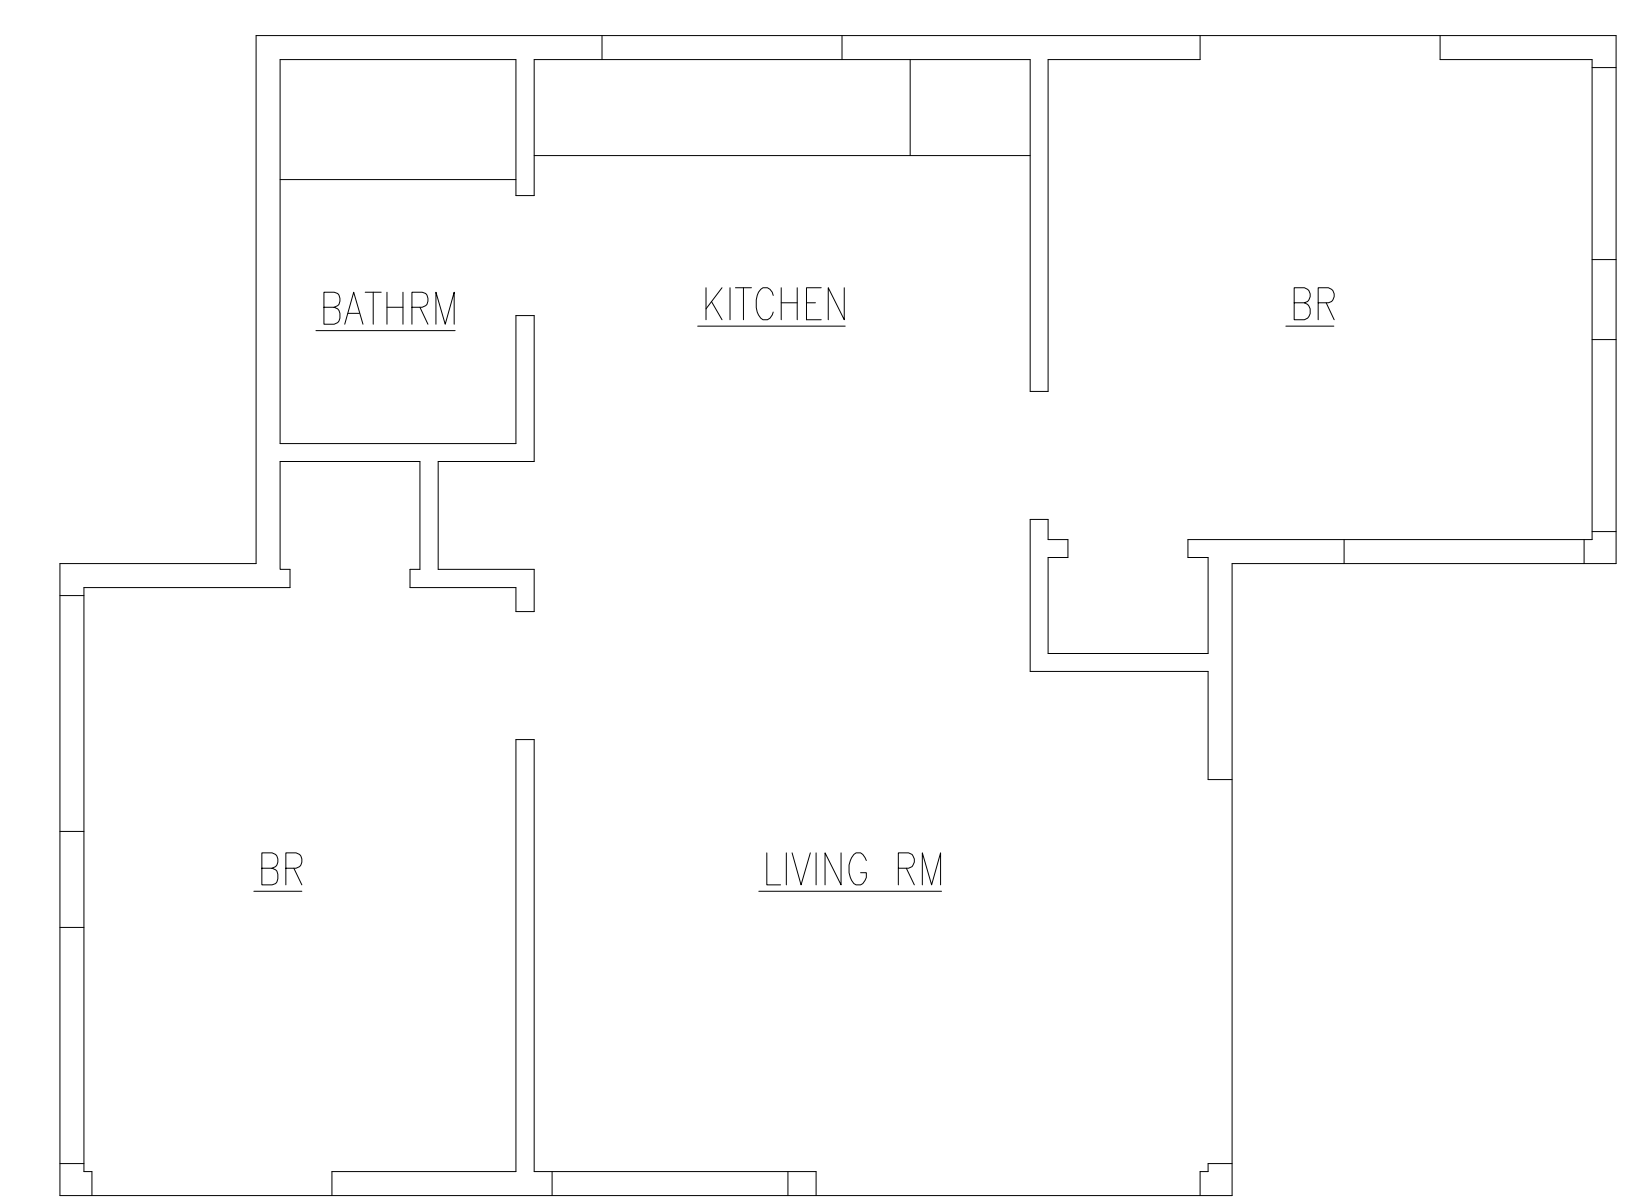

EXISTING FLOOR PLAN