



REVISIONS

ZONE	REV	DESCRIPTION	DATE	APPROVED

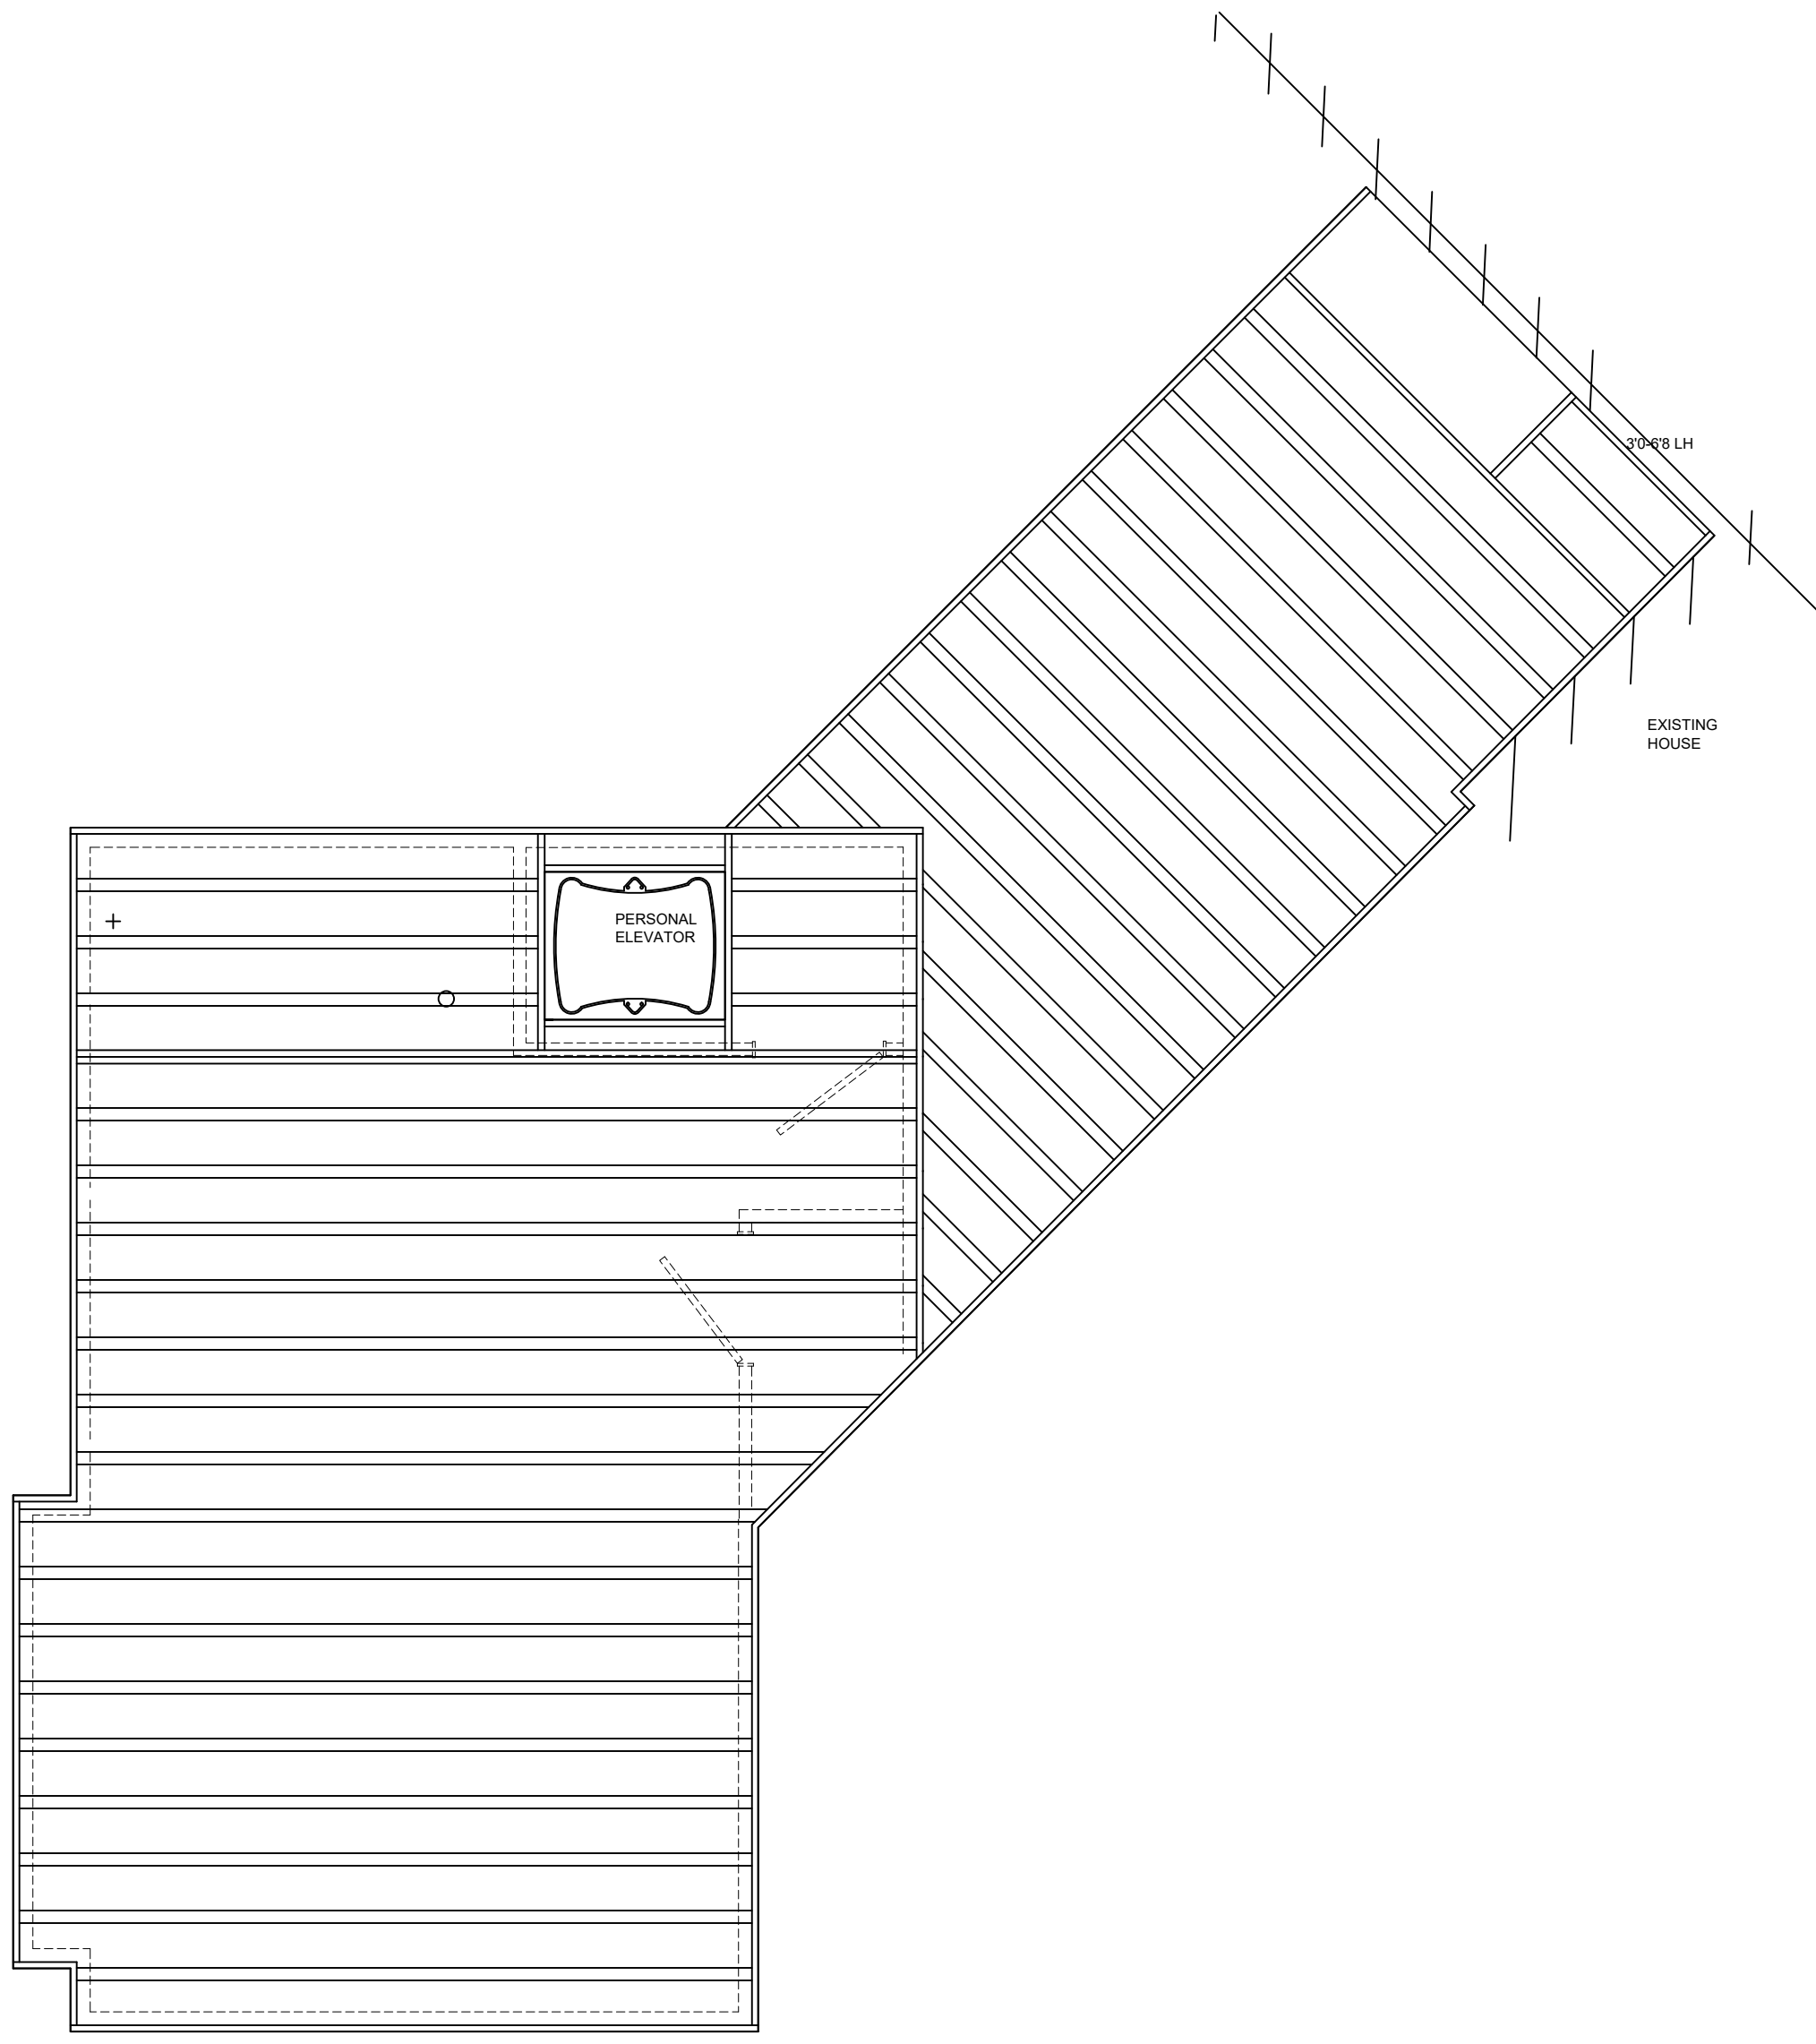

JOIST LAYOUT

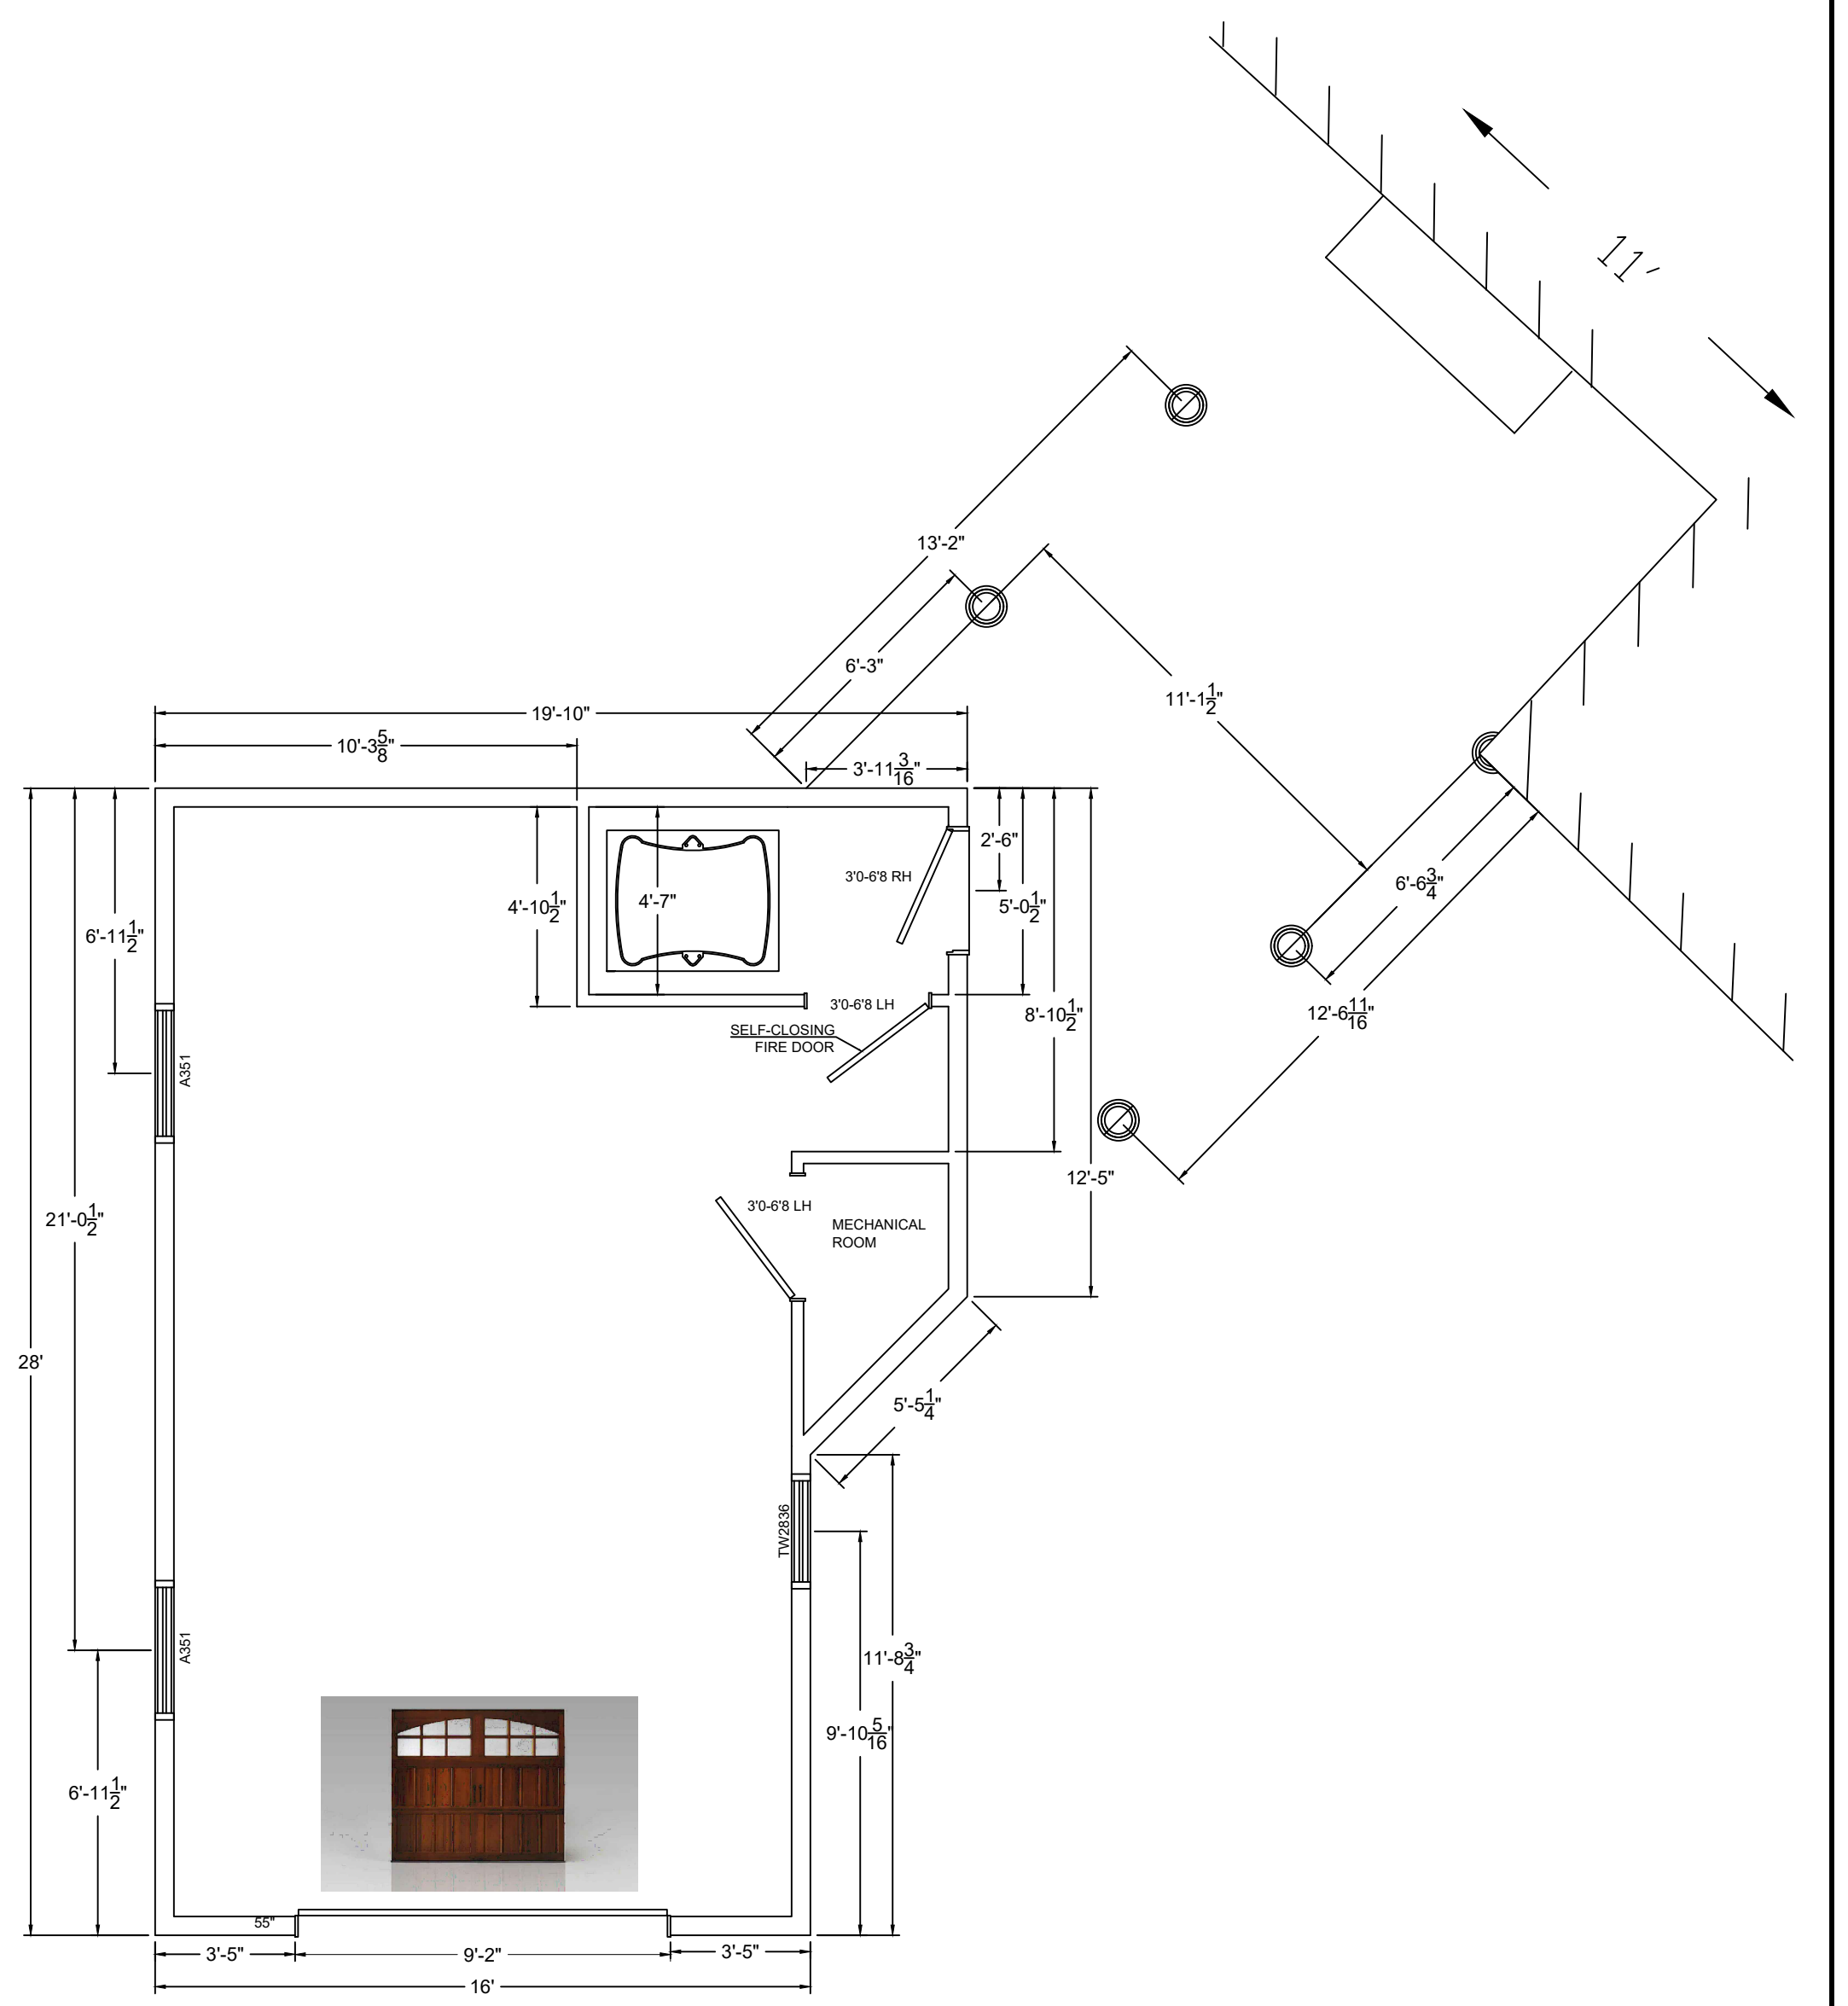

GOLDSTEINEN-SUITEADDITION

Virgil Bekius 211 Old County Rd Vineyard Haven, MA 02568 Phone 508-801-1254 ibuildonmv@comcast.net		PROJECT SHERMAN & SUSAN GOLDSTEIN 9 Capawock Road, West Tisbury, MA	
MAP	C	LOT	C
SCALE	1/4" = 1'		DATE ISSUED
			7-1-23
SIZE DESCRIPTION C GARAGE LEVEL LAYOUT			SHEET L1