PLANTING NOTES

WILL TAKE PRECEDENCE.

COST TO THE OWNER.


TIME OF PROVISIONAL ACCEPTANCE.


8.


9.


PLANTING LEGEND


- 1. LANDSCAPE CONTRACTOR SHALL VISIT SITE PRIOR TO SUBMITTING BID TO BECOME COMPLETELY FAMILIAR WITH SITE CONDITIONS.

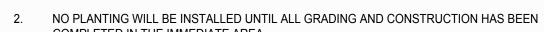

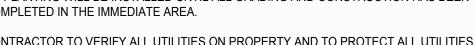

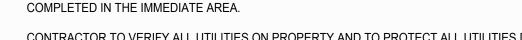

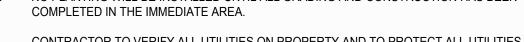

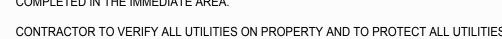



CONTRACTOR SHALL GUARANTEE NEW PLANT MATERIAL THROUGH ONE CALENDAR YEAR FROM

ALL PROPOSED PLANTS SHALL BE LOCATED CAREFULLY AS SHOWN ON THE PLANS AND THE

10. ALL DISTURBED AREAS NOT TO BE PAVED OR PLANTED SHALL BE LOAMED AND SEEDED AS

11. TWO INCH (2") DEEP, FINELY SHREDDED BARK MULCH WILL BE INSTALLED AROUND ALL TREES

12. ALL PLANT MATERIAL SHALL BE INSPECTED BY THE LANDSCAPE ARCHITECT ON SITE PRIOR TO INSTALLATION. THE LANDSCAPE ARCHITECT WILL TAG ALL TREES AT THE NURSERY AND INSPECT THEM AFTER DELIVERY TO THE SITE. SEE SPECIFICATIONS FOR TAGGING,

13. LANDSCAPE ARCHITECT SHALL CONFIRM PLANT LIST AND APPROVE SUBSTITUTIONS OF PLANT

SHOWN. SEE SPECIFICATIONS FOR SOIL PREPARATION AND SEED MIX.

14. SOIL MIX: 1/3 PEAT MOSS, 1/3 SCREENED LOAM, 1/3 DEHYDRATED MANURE.

NATIVE PLANTINGS: DECIDUOUS SHRUBS 3 GAL. @ 4' OC

DENTATUM (ARROWWOOD VIBURNUM)


ORNAMENTAL SHRUBS (3-4' B&B, 4' OC)

INSPECTION, AND ACCEPTANCE OF PLANT MATERIAL.

VARIETIES PRIOR TO ORDERING OF MATERIAL.

PLACEMENT SHALL BE APPROVED BY THE LANDSCAPE ARCHITECT BEFORE THE INSTALLATION.

AND SHRUBS THAT ARE ISOLATED FROM GROUNDCOVER AREAS AND GENERAL SHRUB MASSES.

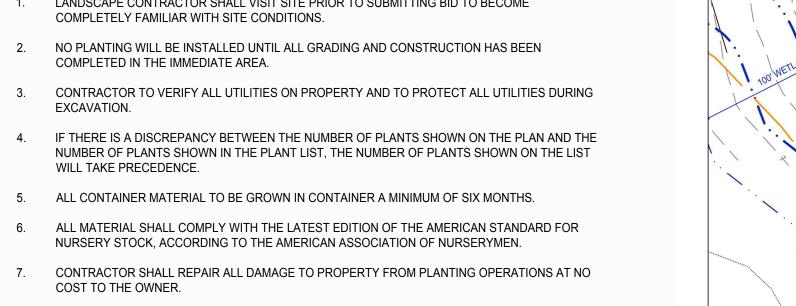



100' BUFFER TO FEMA

EXISTING

VEGETATION

EXISTING


PERENNIALS & GROUNDOCVER (1 GAL, 2' OC) BAPTISIA, HEMEROCALLIS, GERANIUM, ECHINACEA PURPUREA, LAVANDULA, PEROVSKIA ATRIPLICIFOLIA, STACHYS BYZANTINA, NEPETA RACEMOSA, ALCHEMILLA MOLLIS, SEDUM 'AUTUMN JOY', PENNISETUM ALEPECUROIDES 'HAMLN'

NATIVE GROUNDCOVER AND GRASES: 1 GAL 4' O.C. VACCINIUM ANGUSTIFOLIUM (LOW BUSH BLUEBERRY), ARCTOSTAPHYLOS UVA-URSI

HYDRANGEA MACROPHYLLA, HYDRANGEA PANICULATA, CLETHRA ALNIFOLIA, BUDDLEIA DAVIDII, VITEX AGNUS CASTUS, CARYOPTERIS, ILEX GLABRA

MYRICA PENNSYLVANICA (BAYBERRY), CLETHRA ALNIFOLIA (SWEET PEPPERBUSH), VIBURNUM


(BEARBERRY), COMPTONIA PEREGRINA (SWEET FERN), PANICUM VIRGATUM (SWITCHGRASS)

 


GARDEN AREAS

NATIVE MEADOW

SCHYZACHIRIUM SCOPARIUM (LITTLE BLUESTEM), 20 LB/ACRE FESTUCA OVINA (SHEEP FESCUE), 5 LB/1,000 SF

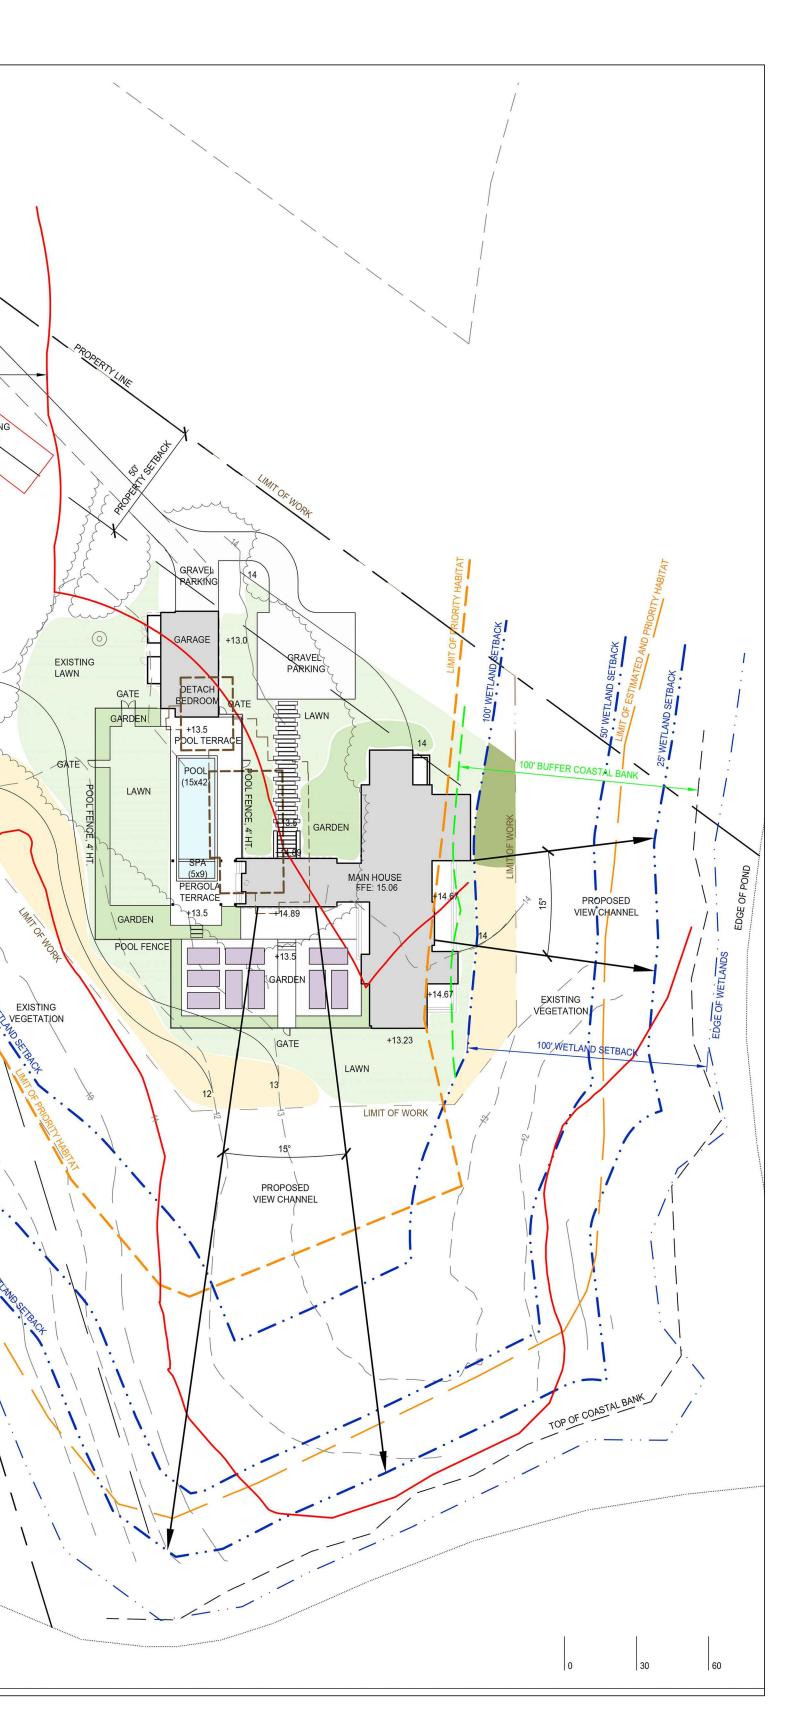

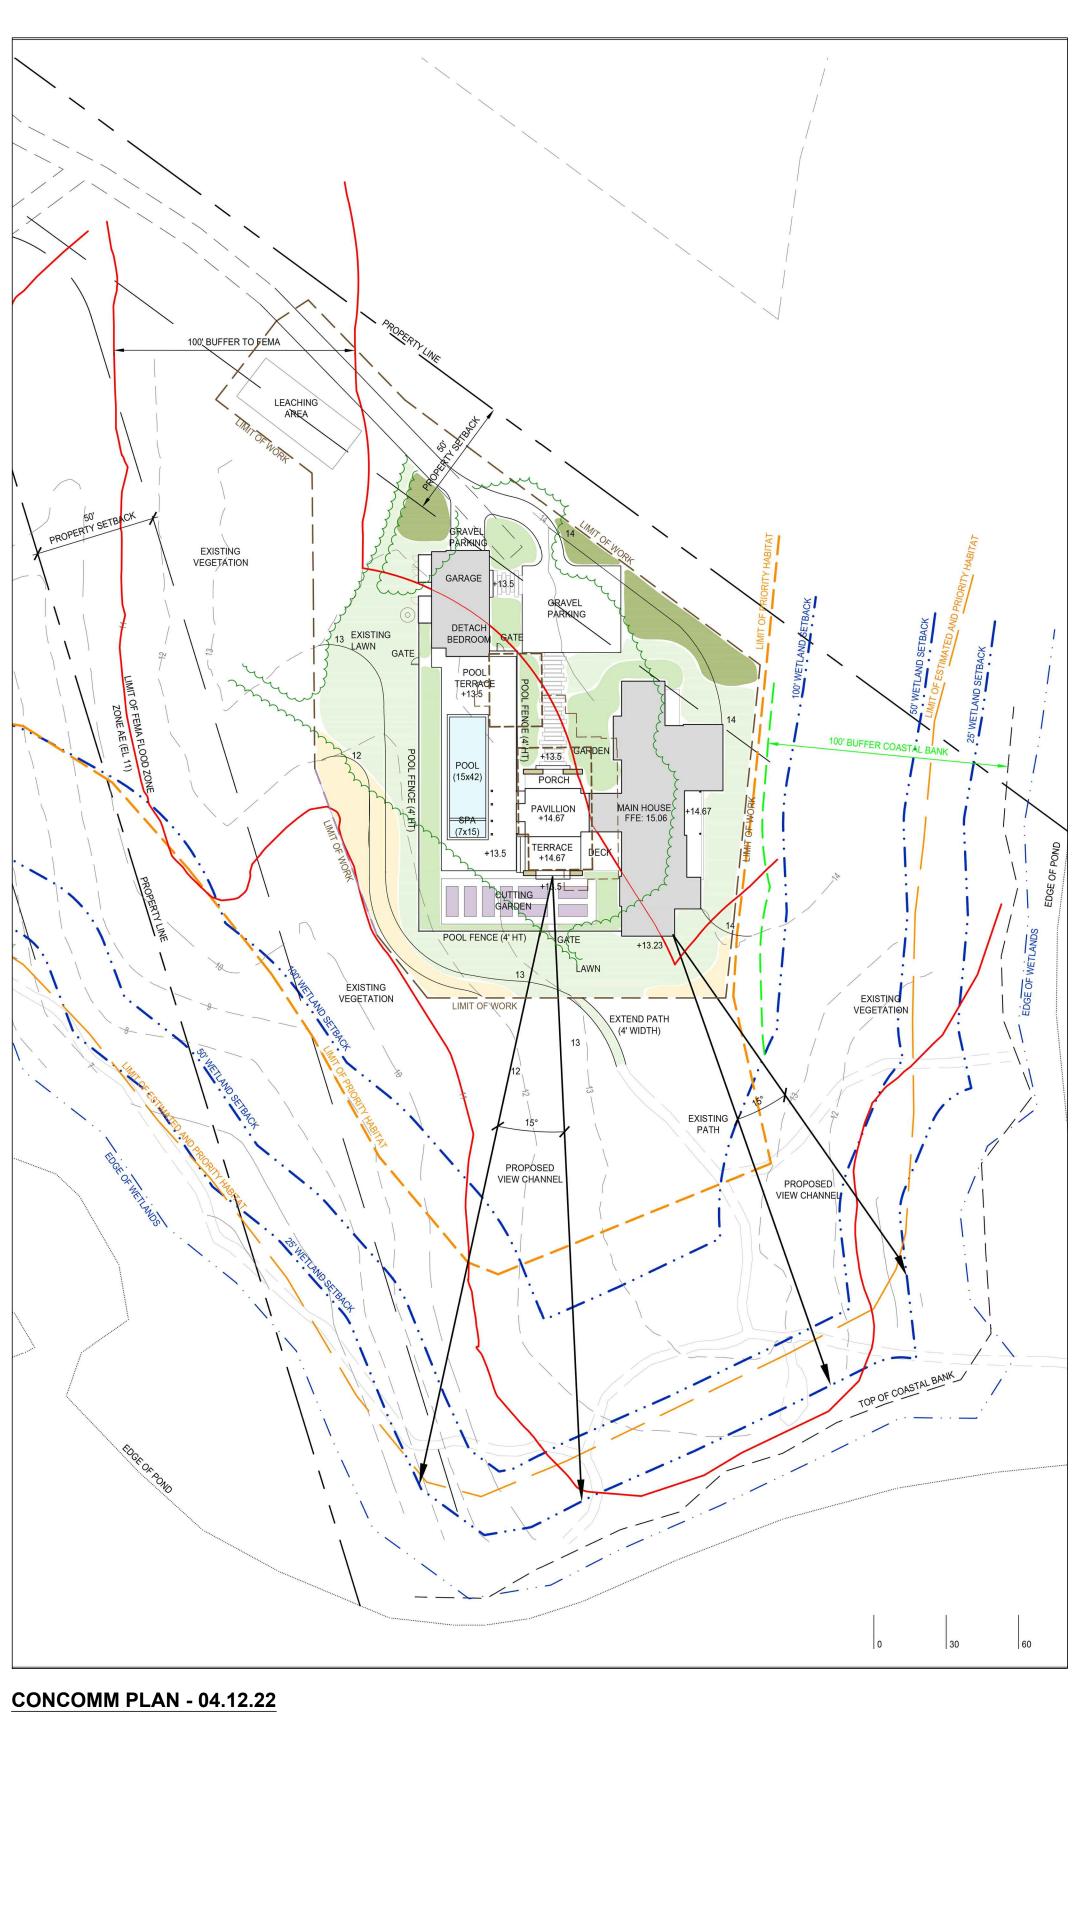

30 60



GO RESIDENCE WEST TISBURY, MA

PROJECT NUMBER:	2064
DRAWN BY:	EH
CHECKED BY:	KMH
SCALE:	I"=30'-0"
DATE:	04.13.22
CONCOMM:	03.07.22
CONCOMM-REVISIONS:	04.13.22

LANDSCAPE PLAN