


GARAGE - FOUNDATION PLAN

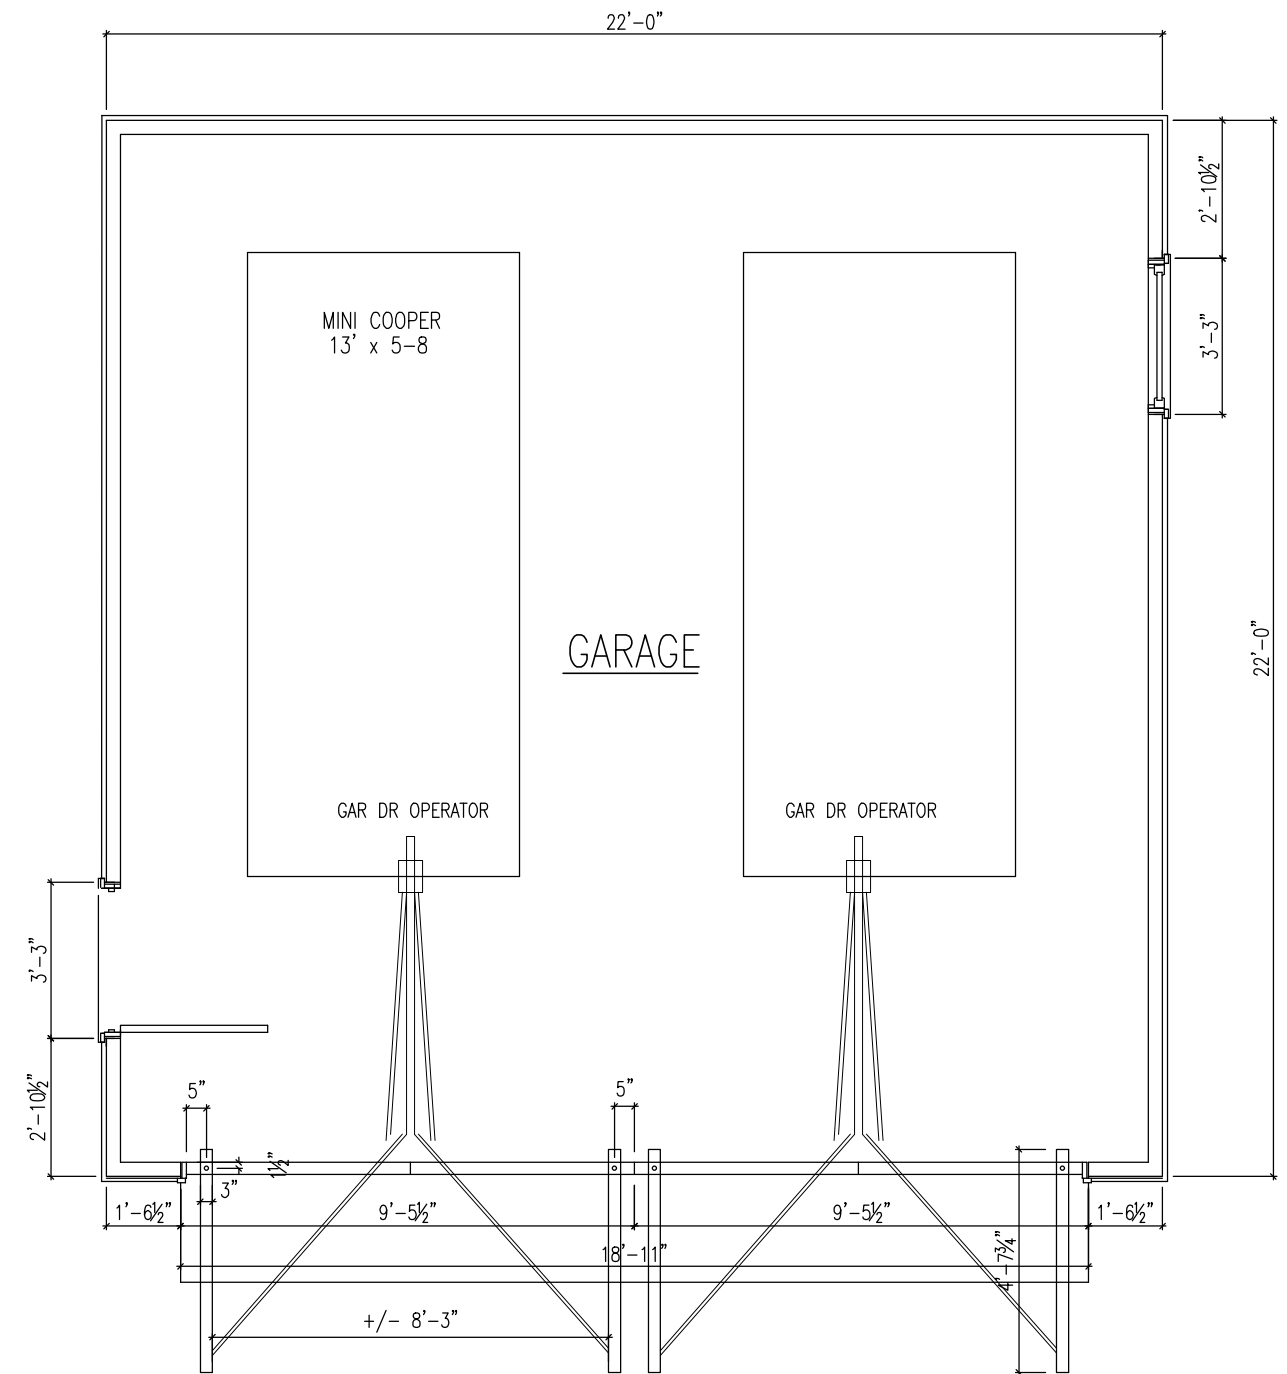

GARAGE - PLAN

216 MIDDLE POINT ROAD


ASSESSOR PARCEL 39-8, WEST TISBURY, MA

MICHAEL BARCLAY, ARCHITECT  
2 OSPREY LANE, CHILMARK, MA  
917-601-0140


GARAGE PLANS

1/4" = 1'-0"



6/23/23

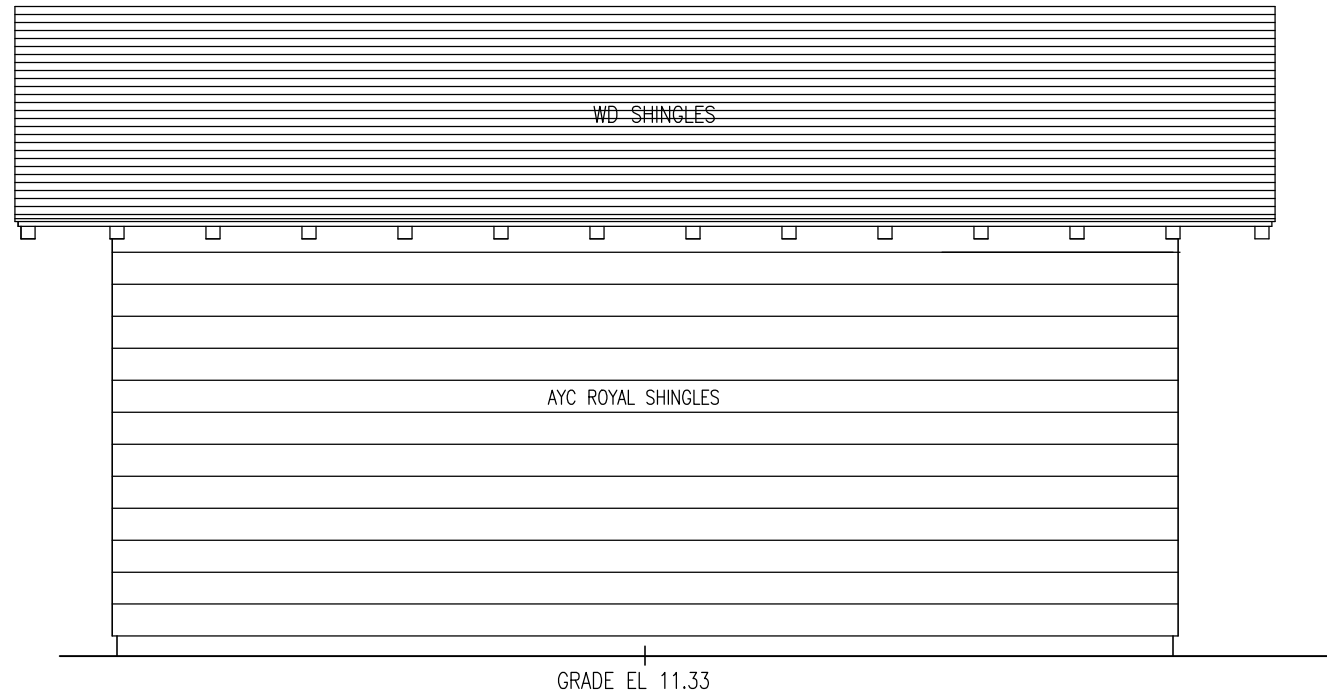

GARAGE – EAST ELEVATION

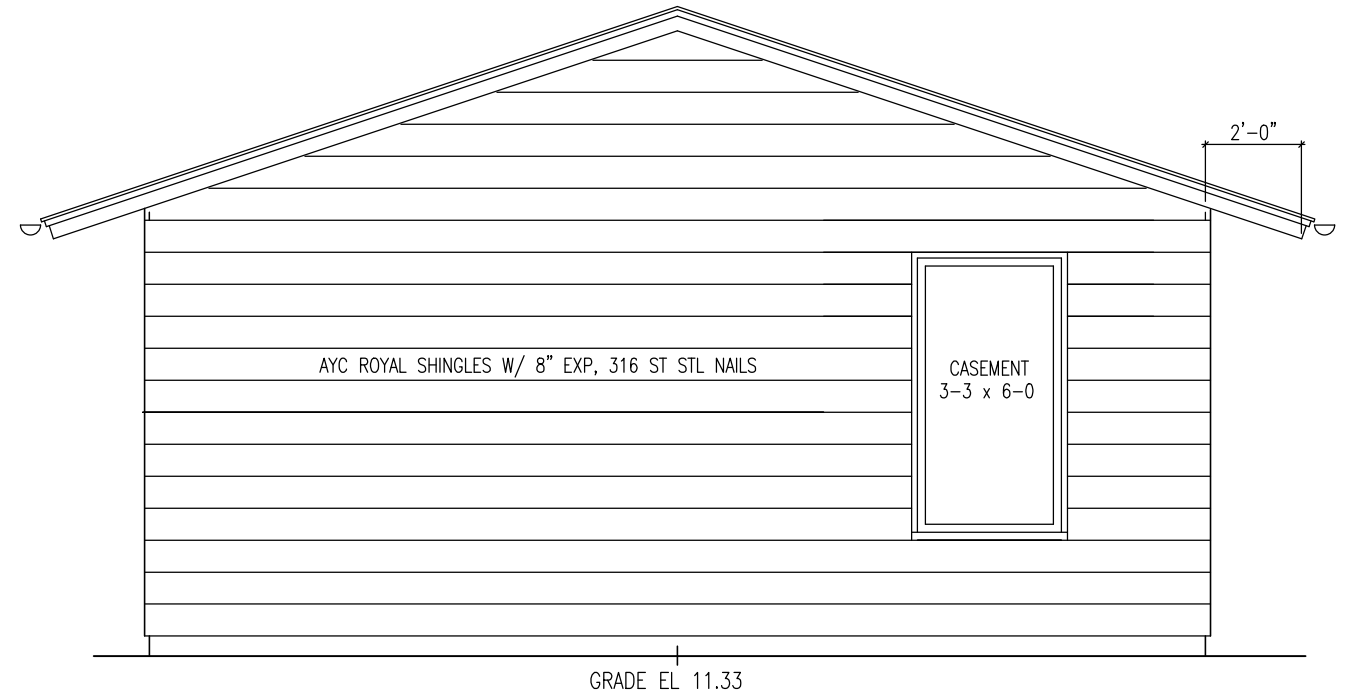

GARAGE – SOUTH ELEVATION

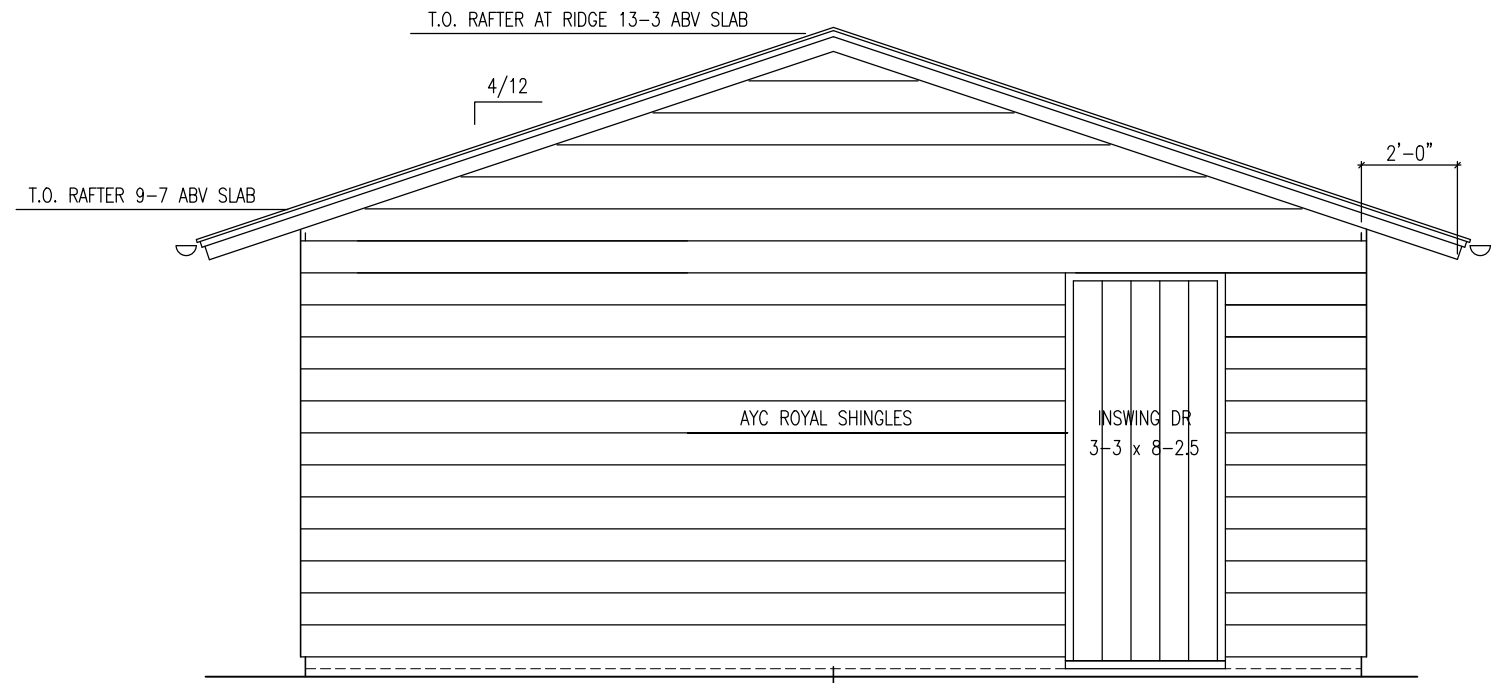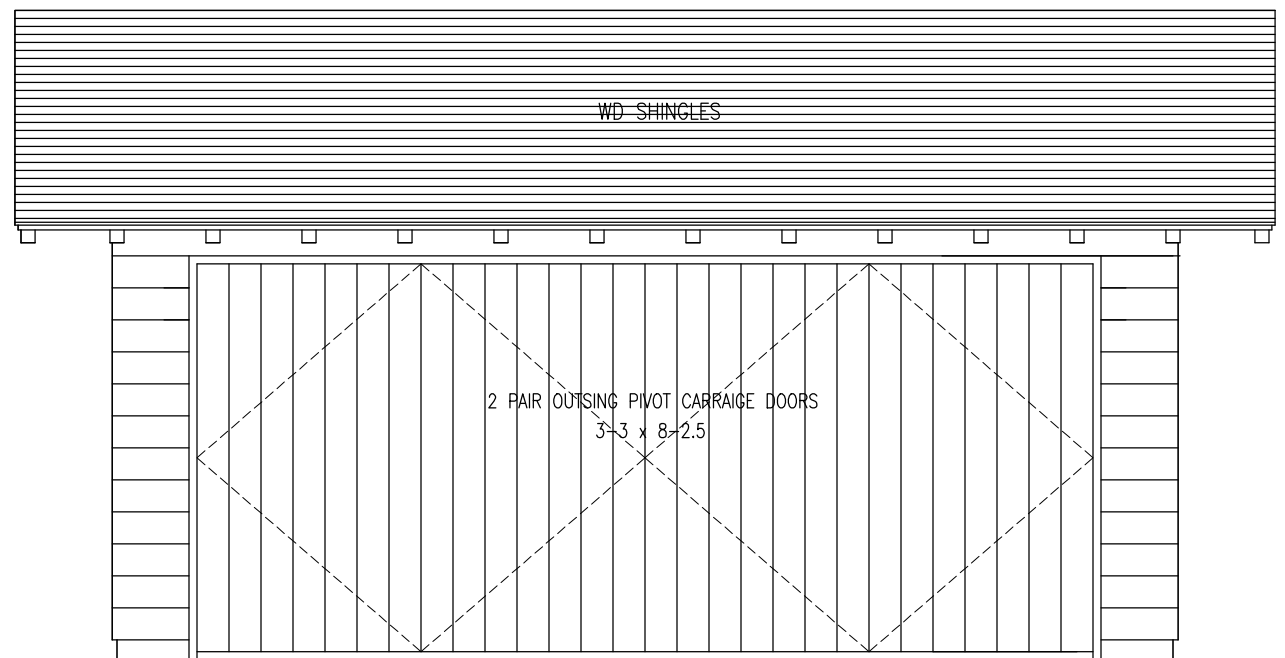

GARAGE – NORTH ELEVATION

216 MIDDLE POINT ROAD


ASSESSOR PARCEL 39-8, WEST TISBURY, MA

MICHAEL BARCLAY, ARCHITECT  
 2 OSPREY LANE, CHILMARK, MA  
 917-601-0140

GARAGE ELEVATIONS

1/4" = 1'-0"

6/23/23

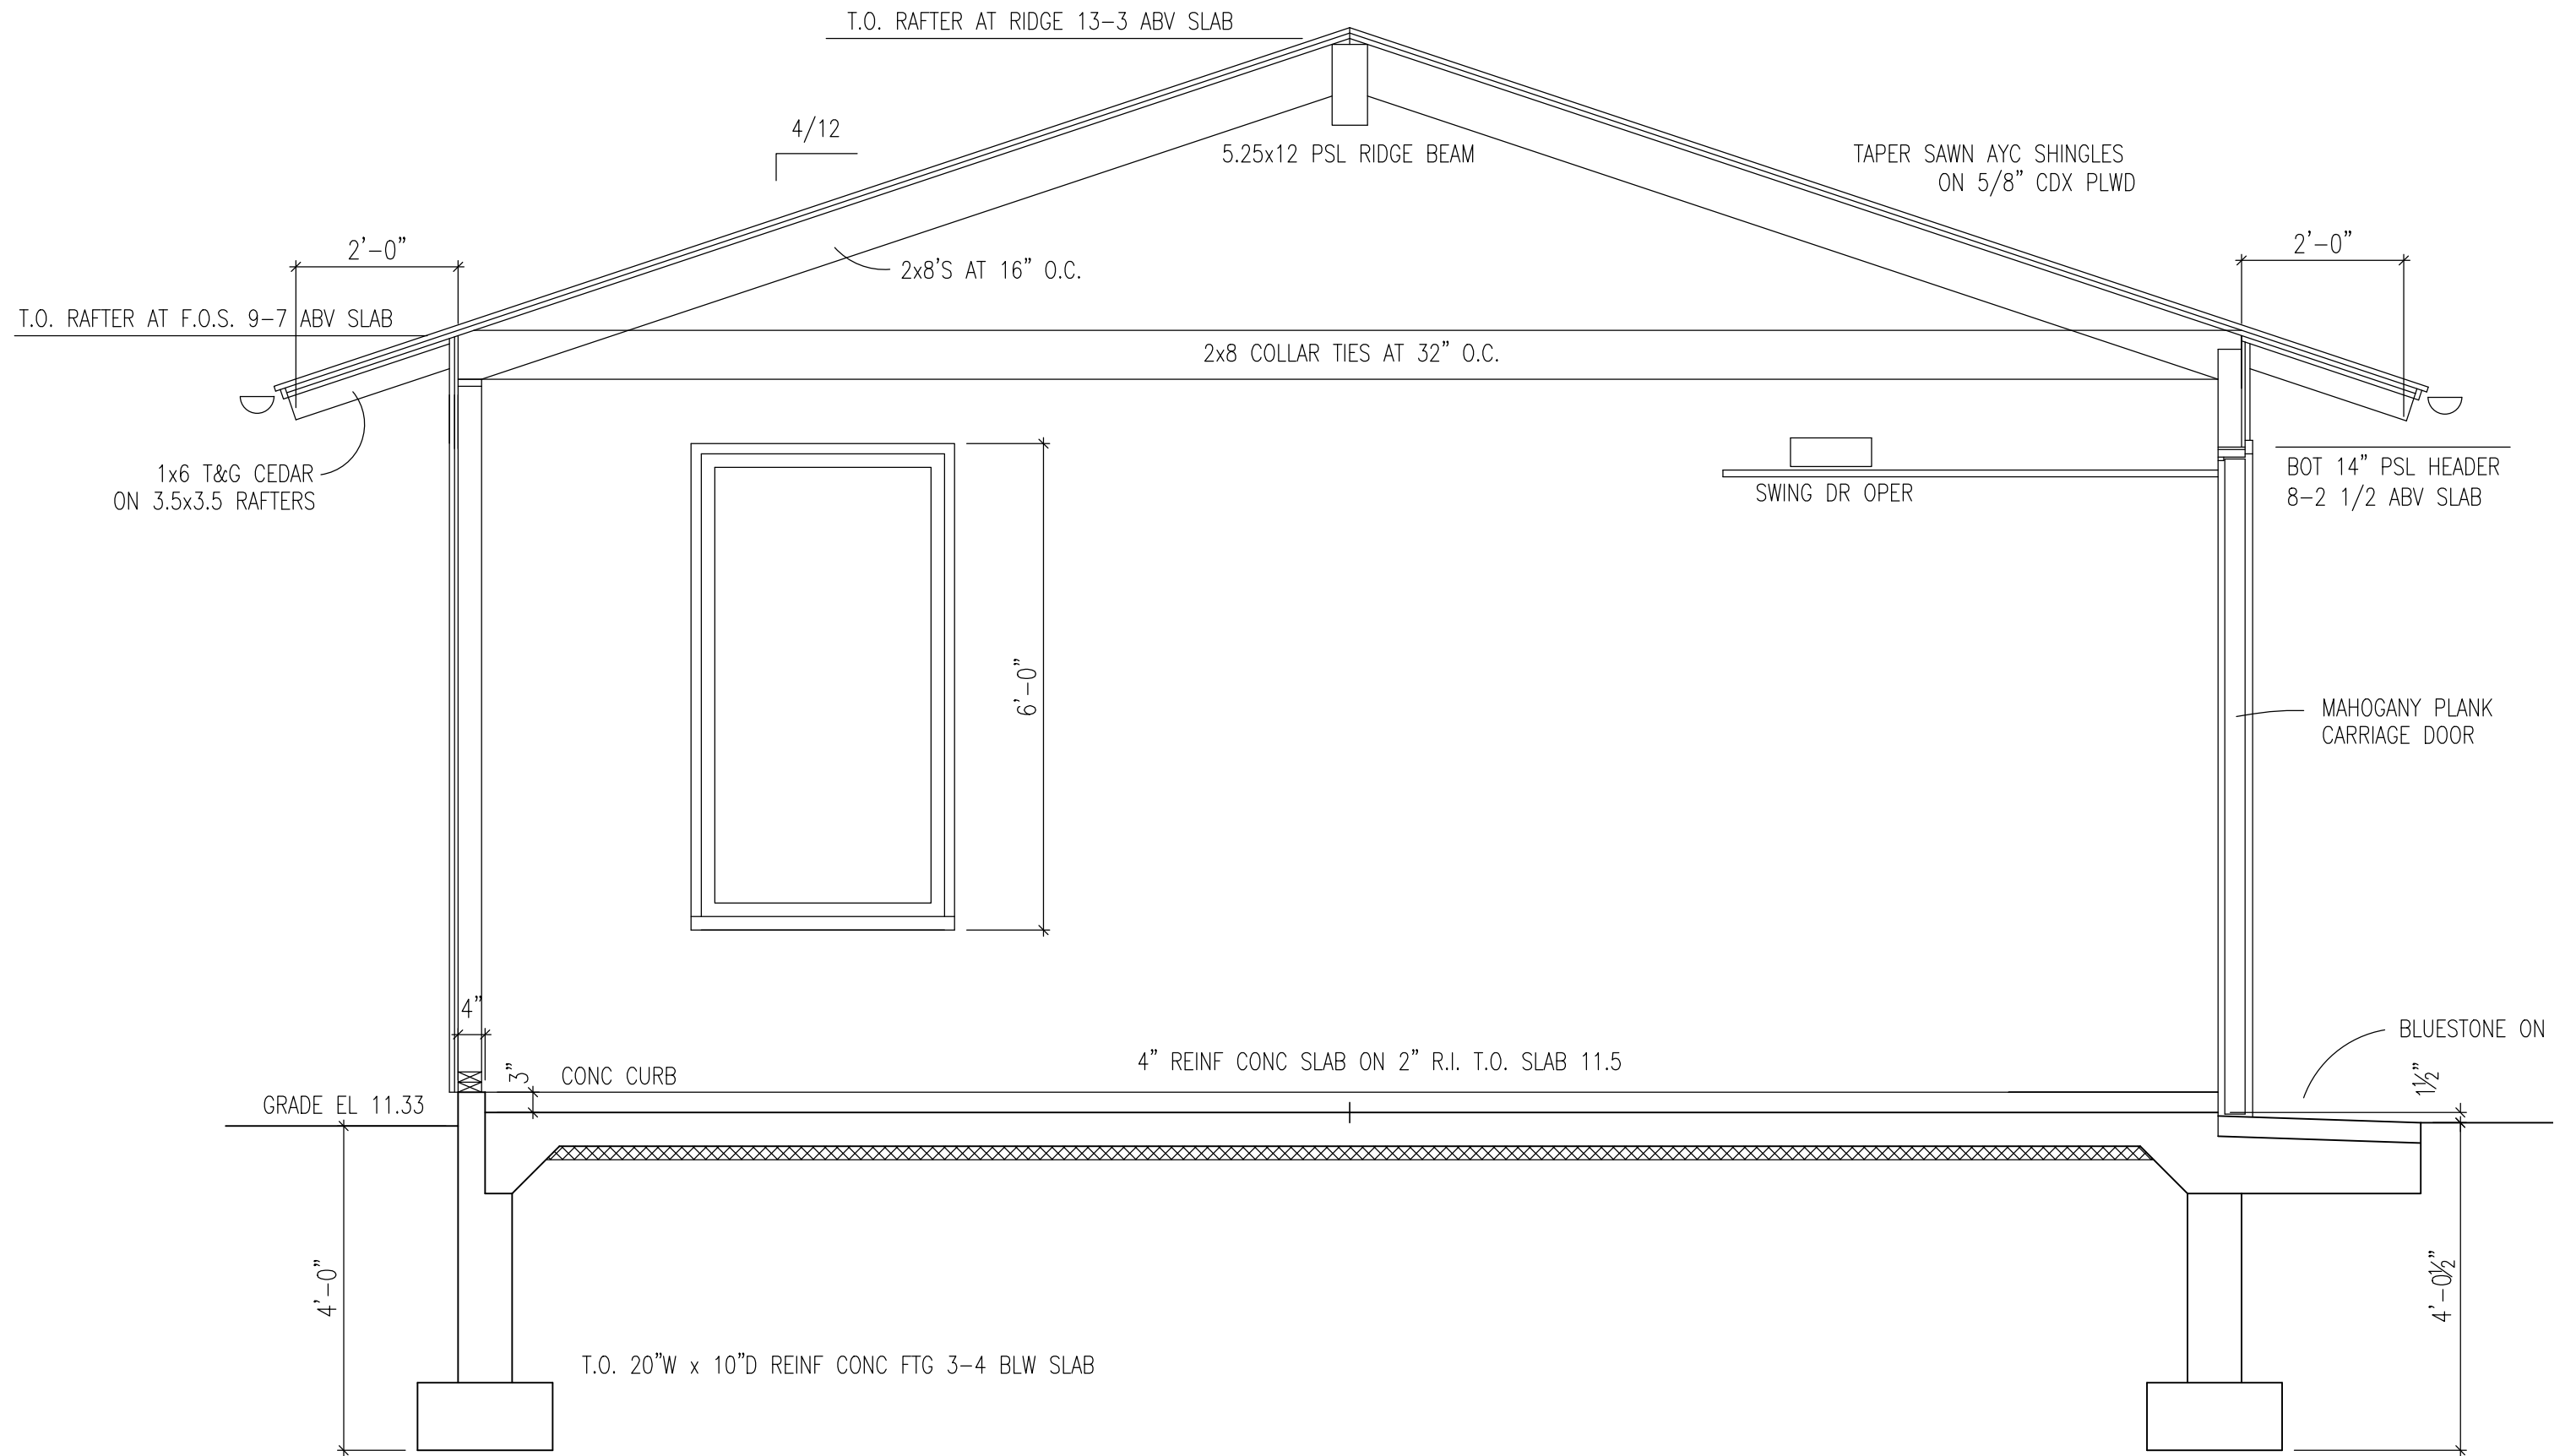

216 MIDDLE POINT ROAD  
 ASSESSOR PARCEL 39-8, WEST TISBURY, MA

MICHAEL BARCLAY, ARCHITECT  
 2 OSPREY LANE, CHILMARK, MA  
 917-601-0140

GARAGE DETAIL SECTION  
 1/2" = 1'-0" 6/23/23