


Plan of Land
 SCALE: 1"=20'
 MAP NO: 22
 PARCEL NO: 17
 AREA: 70,597± S.F.

MAP 22
 PARCEL 212

28±

ALL SOILS EXTENDING OUT 5'-0" AROUND THE LEACHING FIELD TO BE EXCAVATED BETWEEN ELEVATIONS 55.0 AND 53.7 AND REPLACED WITH CLEAN, COARSE, COMPACT SAND WITH A PERCOLATION RATE OF 2 MPI BEFORE AND AFTER PLACEMENT. SEE CONSTRUCTION IN FILL NOTE.

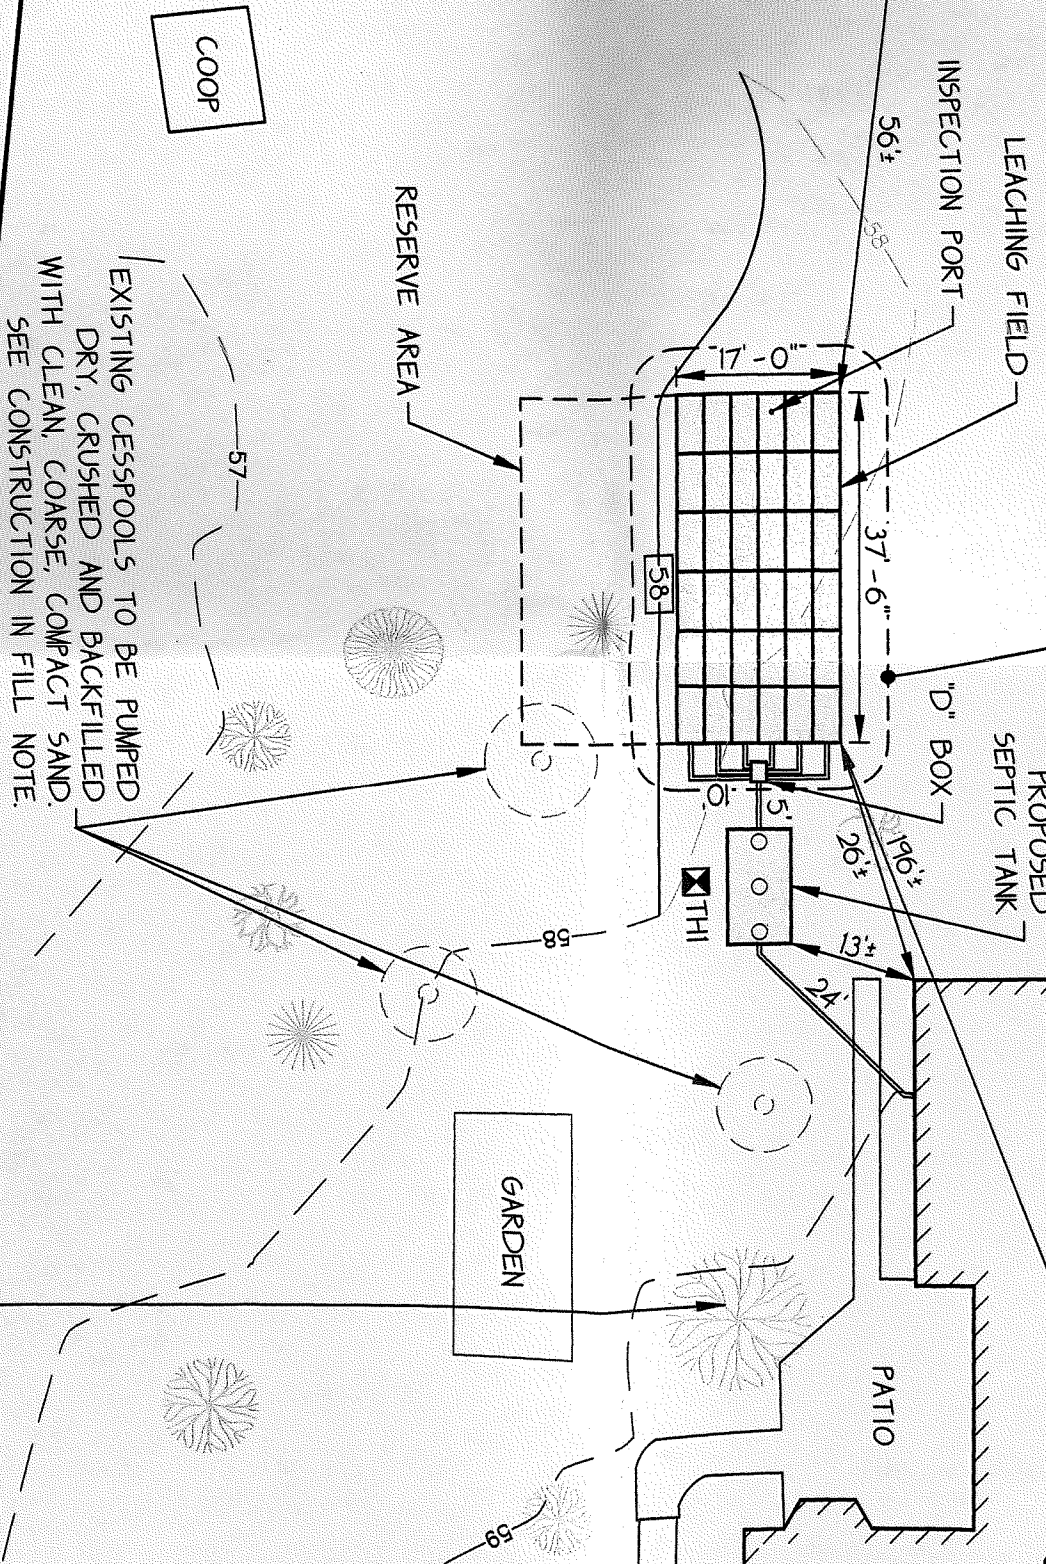

MAP 22
 PARCEL 17.1

MAP 22
 PARCEL 212

MAP 22
 PARCEL 26

BENCHMARK:
 TOP OF NAIL IN

ALL SUBMIT THE EXISTING HOUSE FLOOR WEST TISBURY BOARD OF HEALTH FOR