

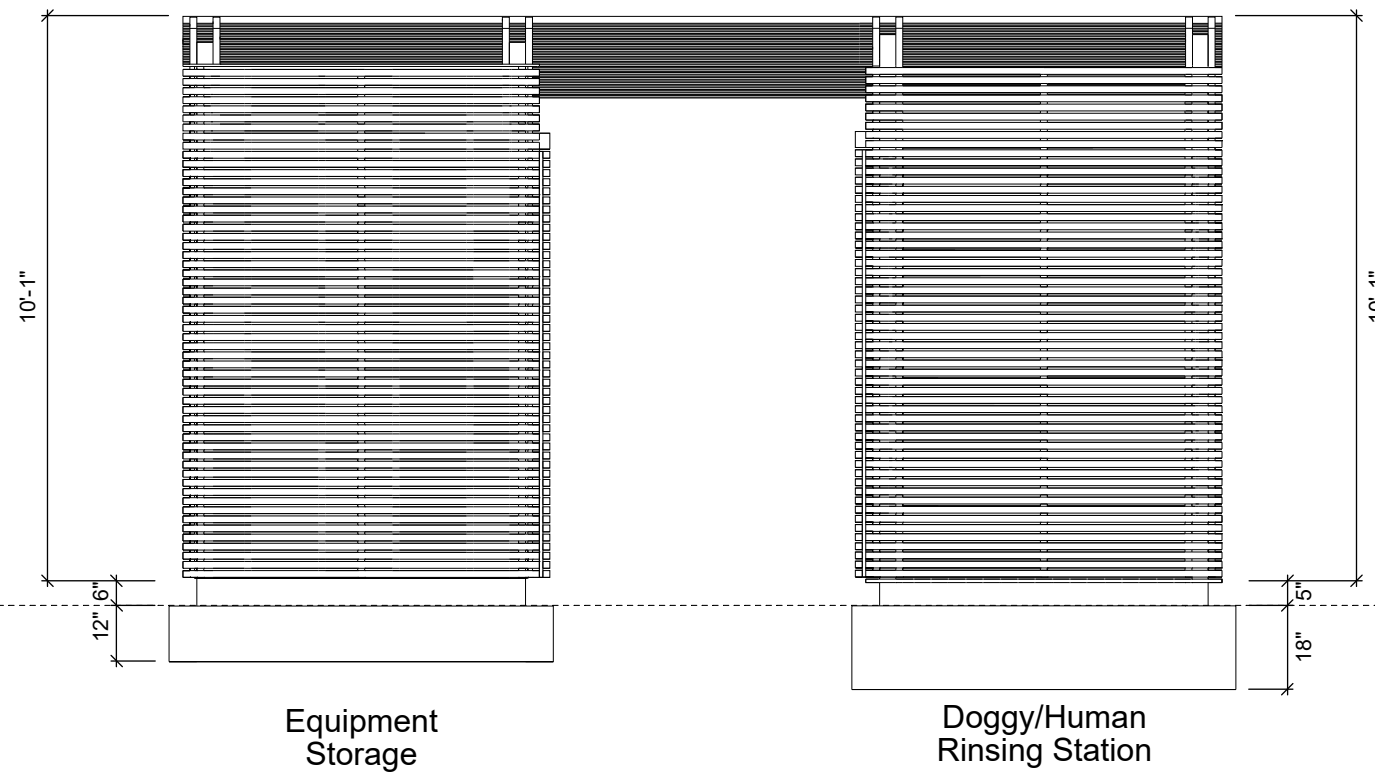


A Top View


Legend

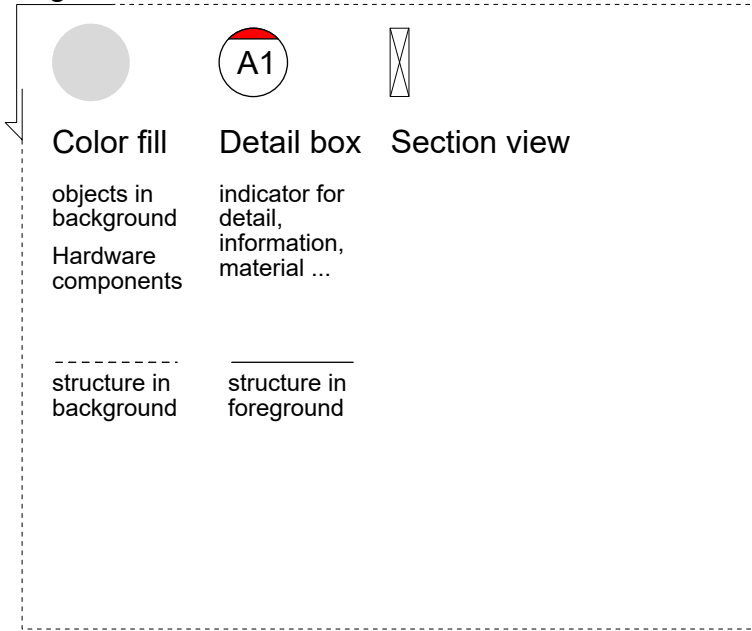


B Front elevation (pool, front view)

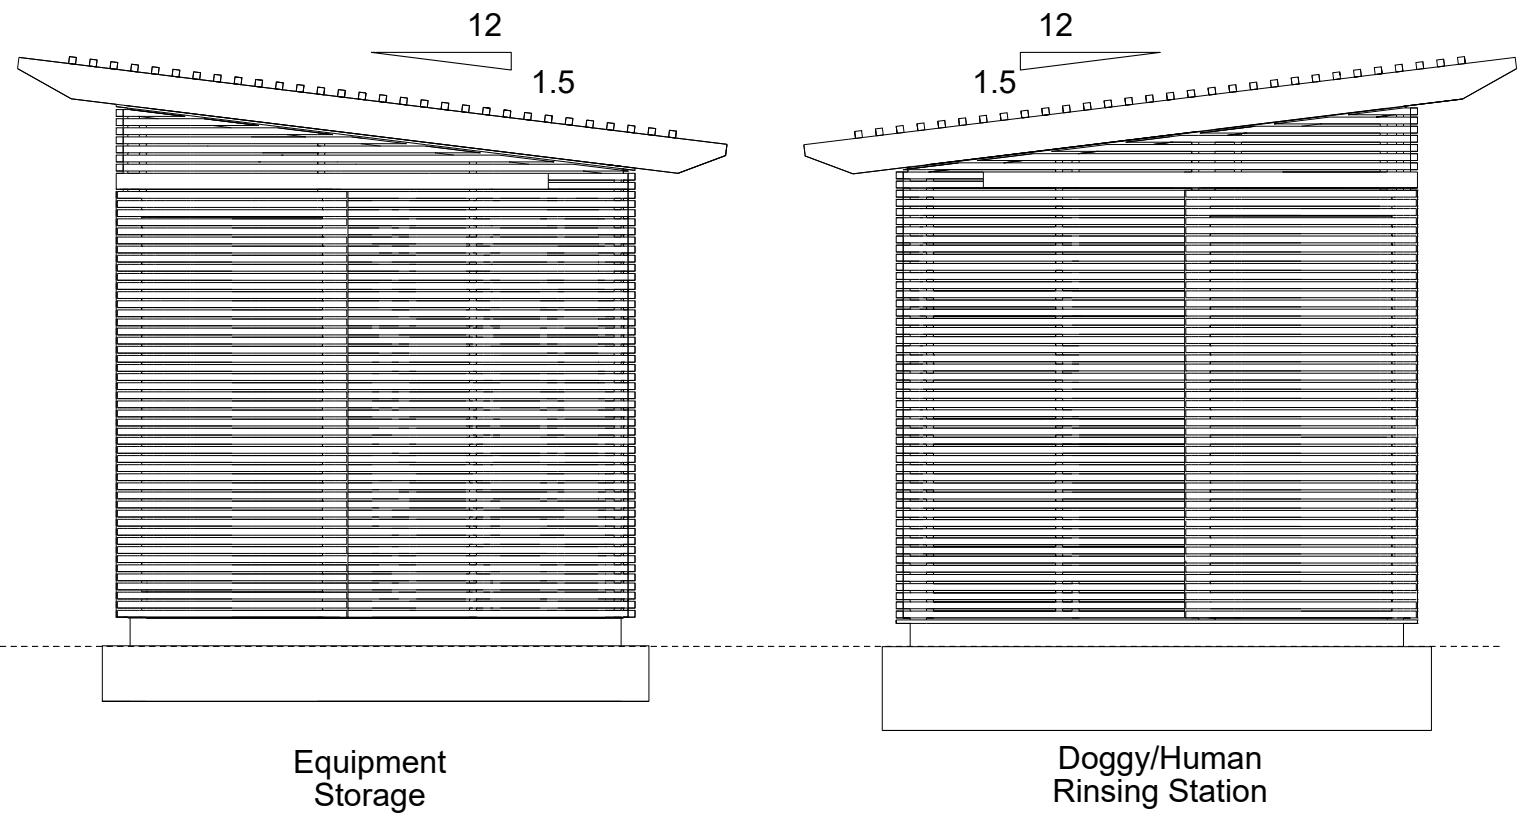


C Side elevation

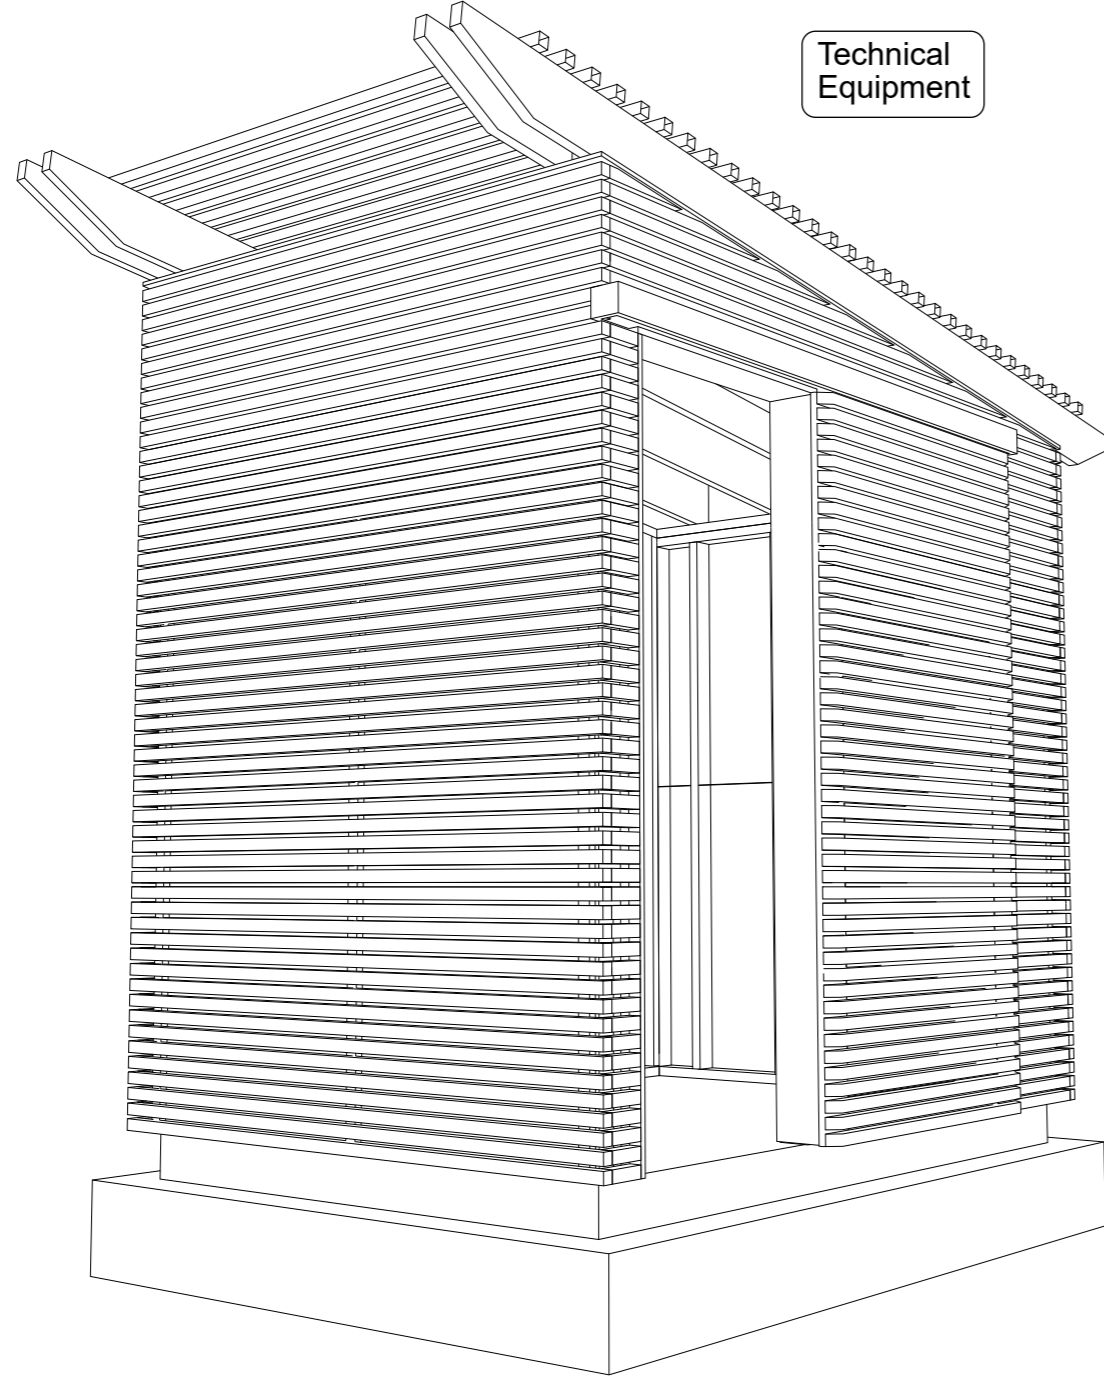

Technical Equipment

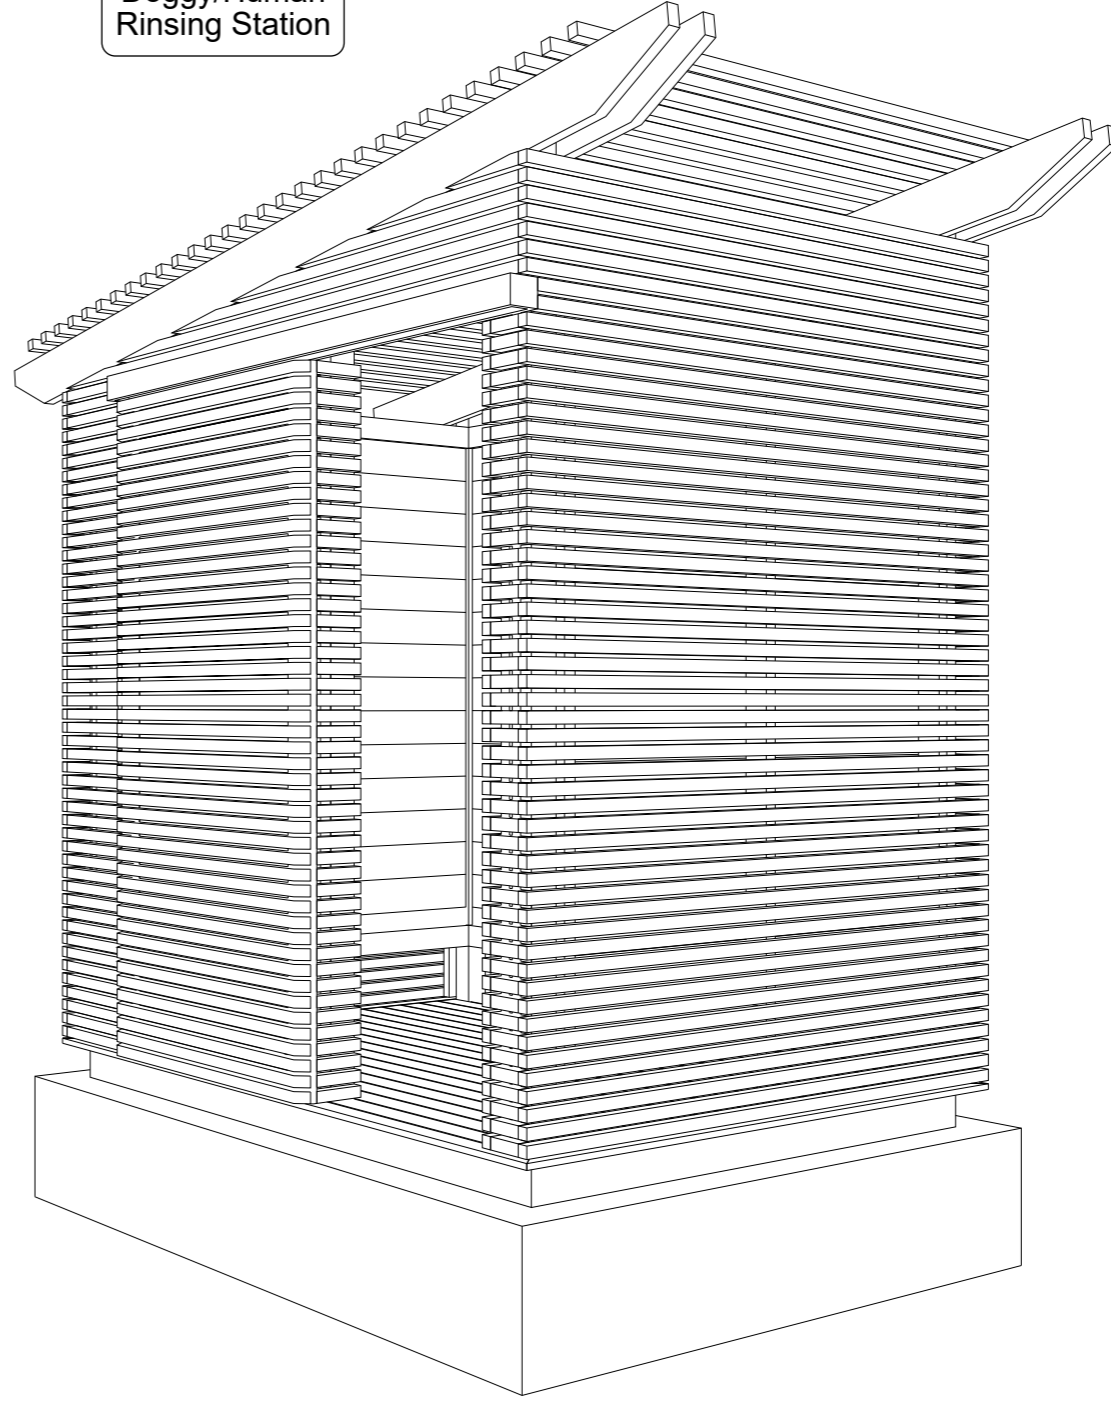

Doggy/Human Rinsing Station

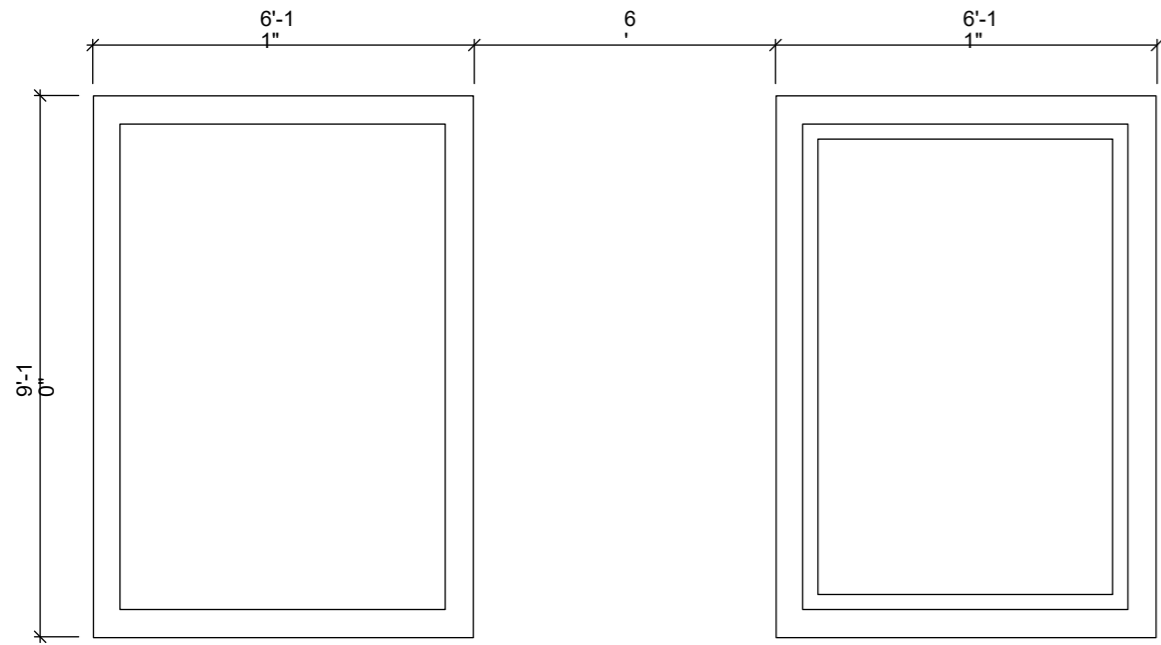


A Foundation (top view)

A1 5" high concrete wall raiser will allow .75" decking material to rest on top.


3" 1/2 thick foundation wall raiser.

B Foundation rinsing station (front & side view)

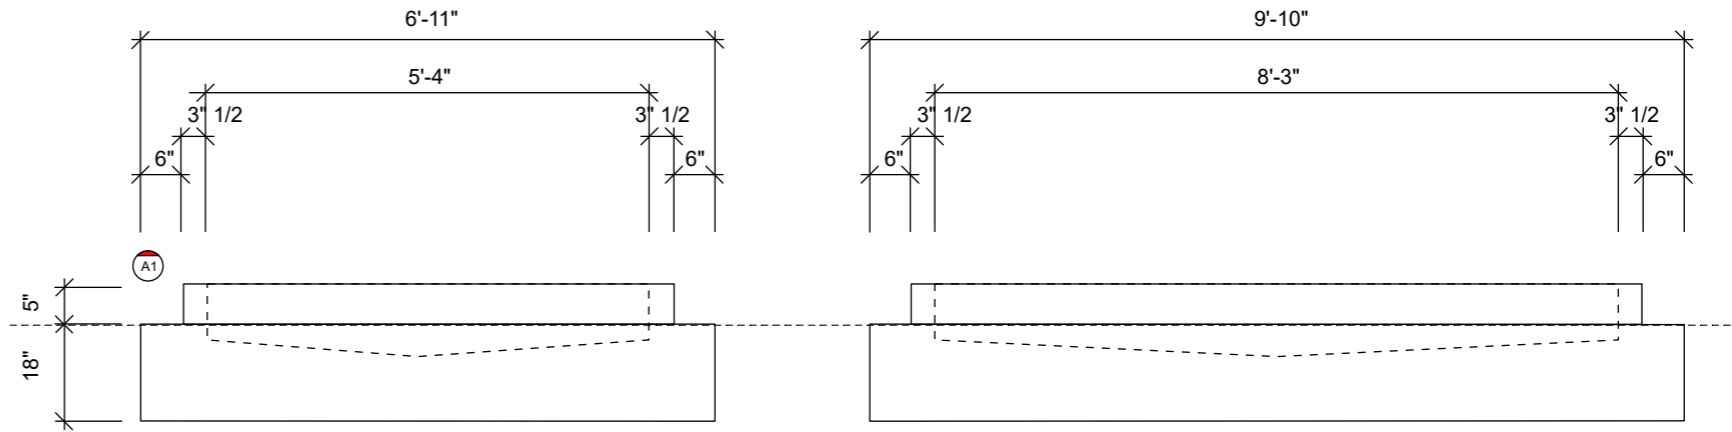

Foundation Pool Storage And Rinsing Station


Foundation Pool Storage And Rinsing Station

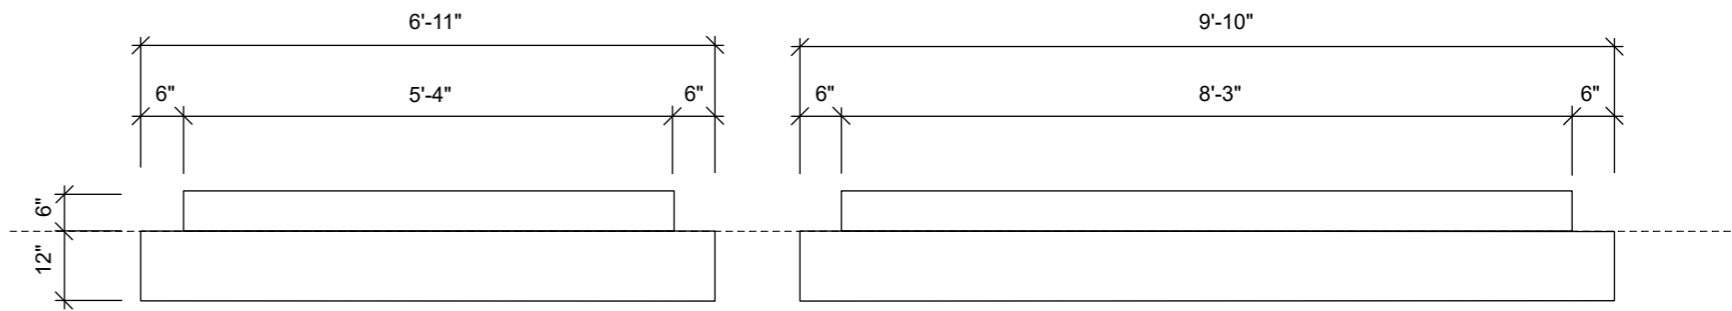

Foundation Equipment Storage


Foundation Equipment Storage

C Foundation equipment storage (front & side view)

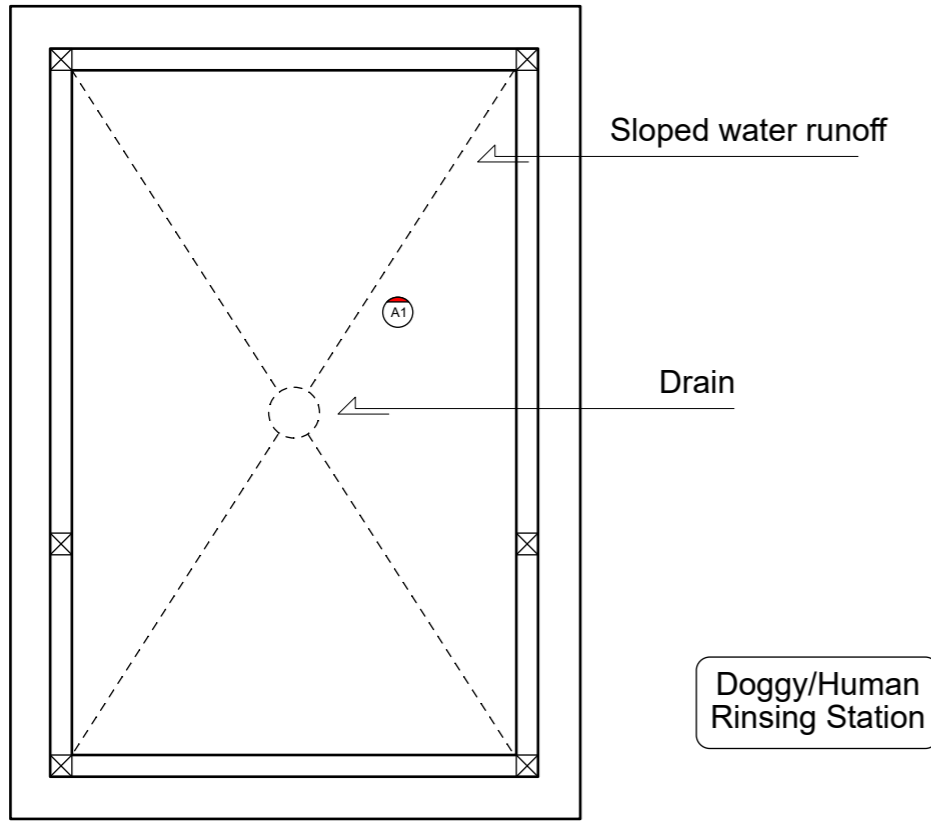


A Foundation rinsing station(top view)

- A1** Concrete pad pitched to help water runoff towards center or back (tbd)
- A2** water drains outside the back of the structure towards the lawn slope
- A3** 5.5" depth to allow 2x6 pt lumber install.
2x6 lumber will hold decking material in place
- A4** 4x4 Cedar post are poured in concrete.

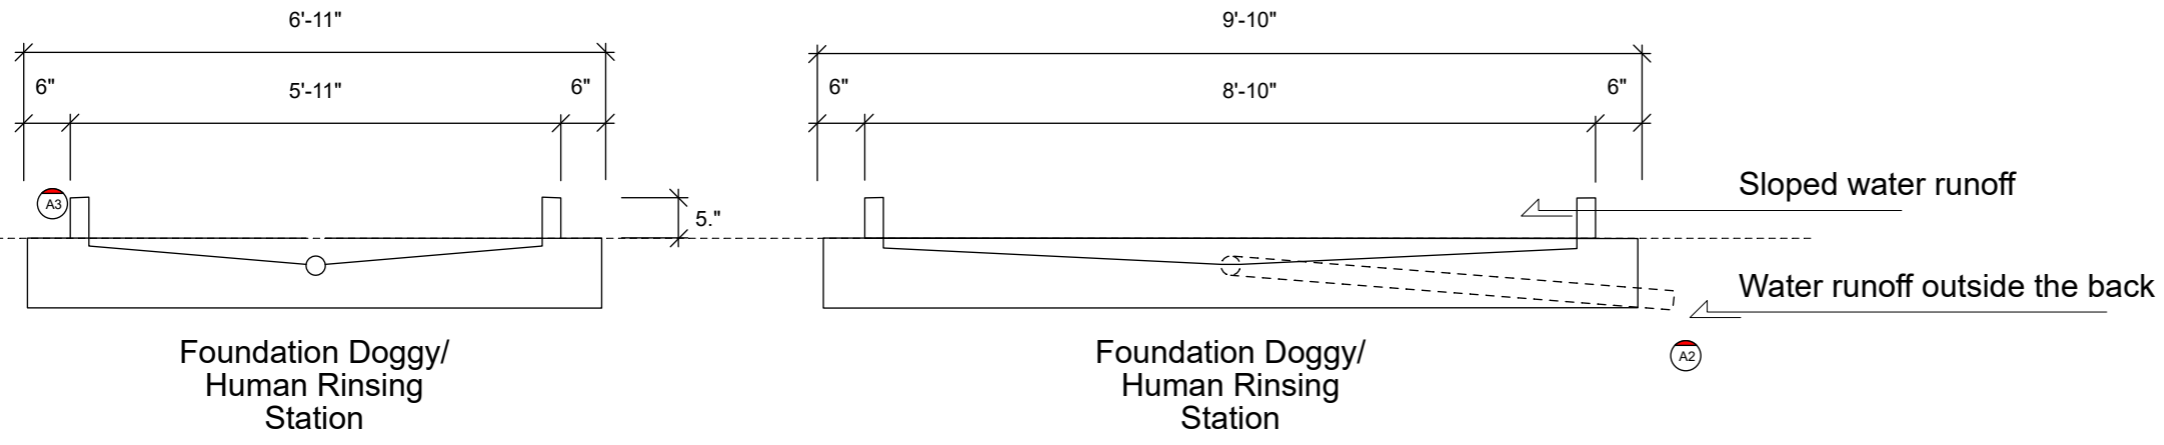


B Foundation Doggy/Human rinsing station(front & side view)

A Equipment storage overview

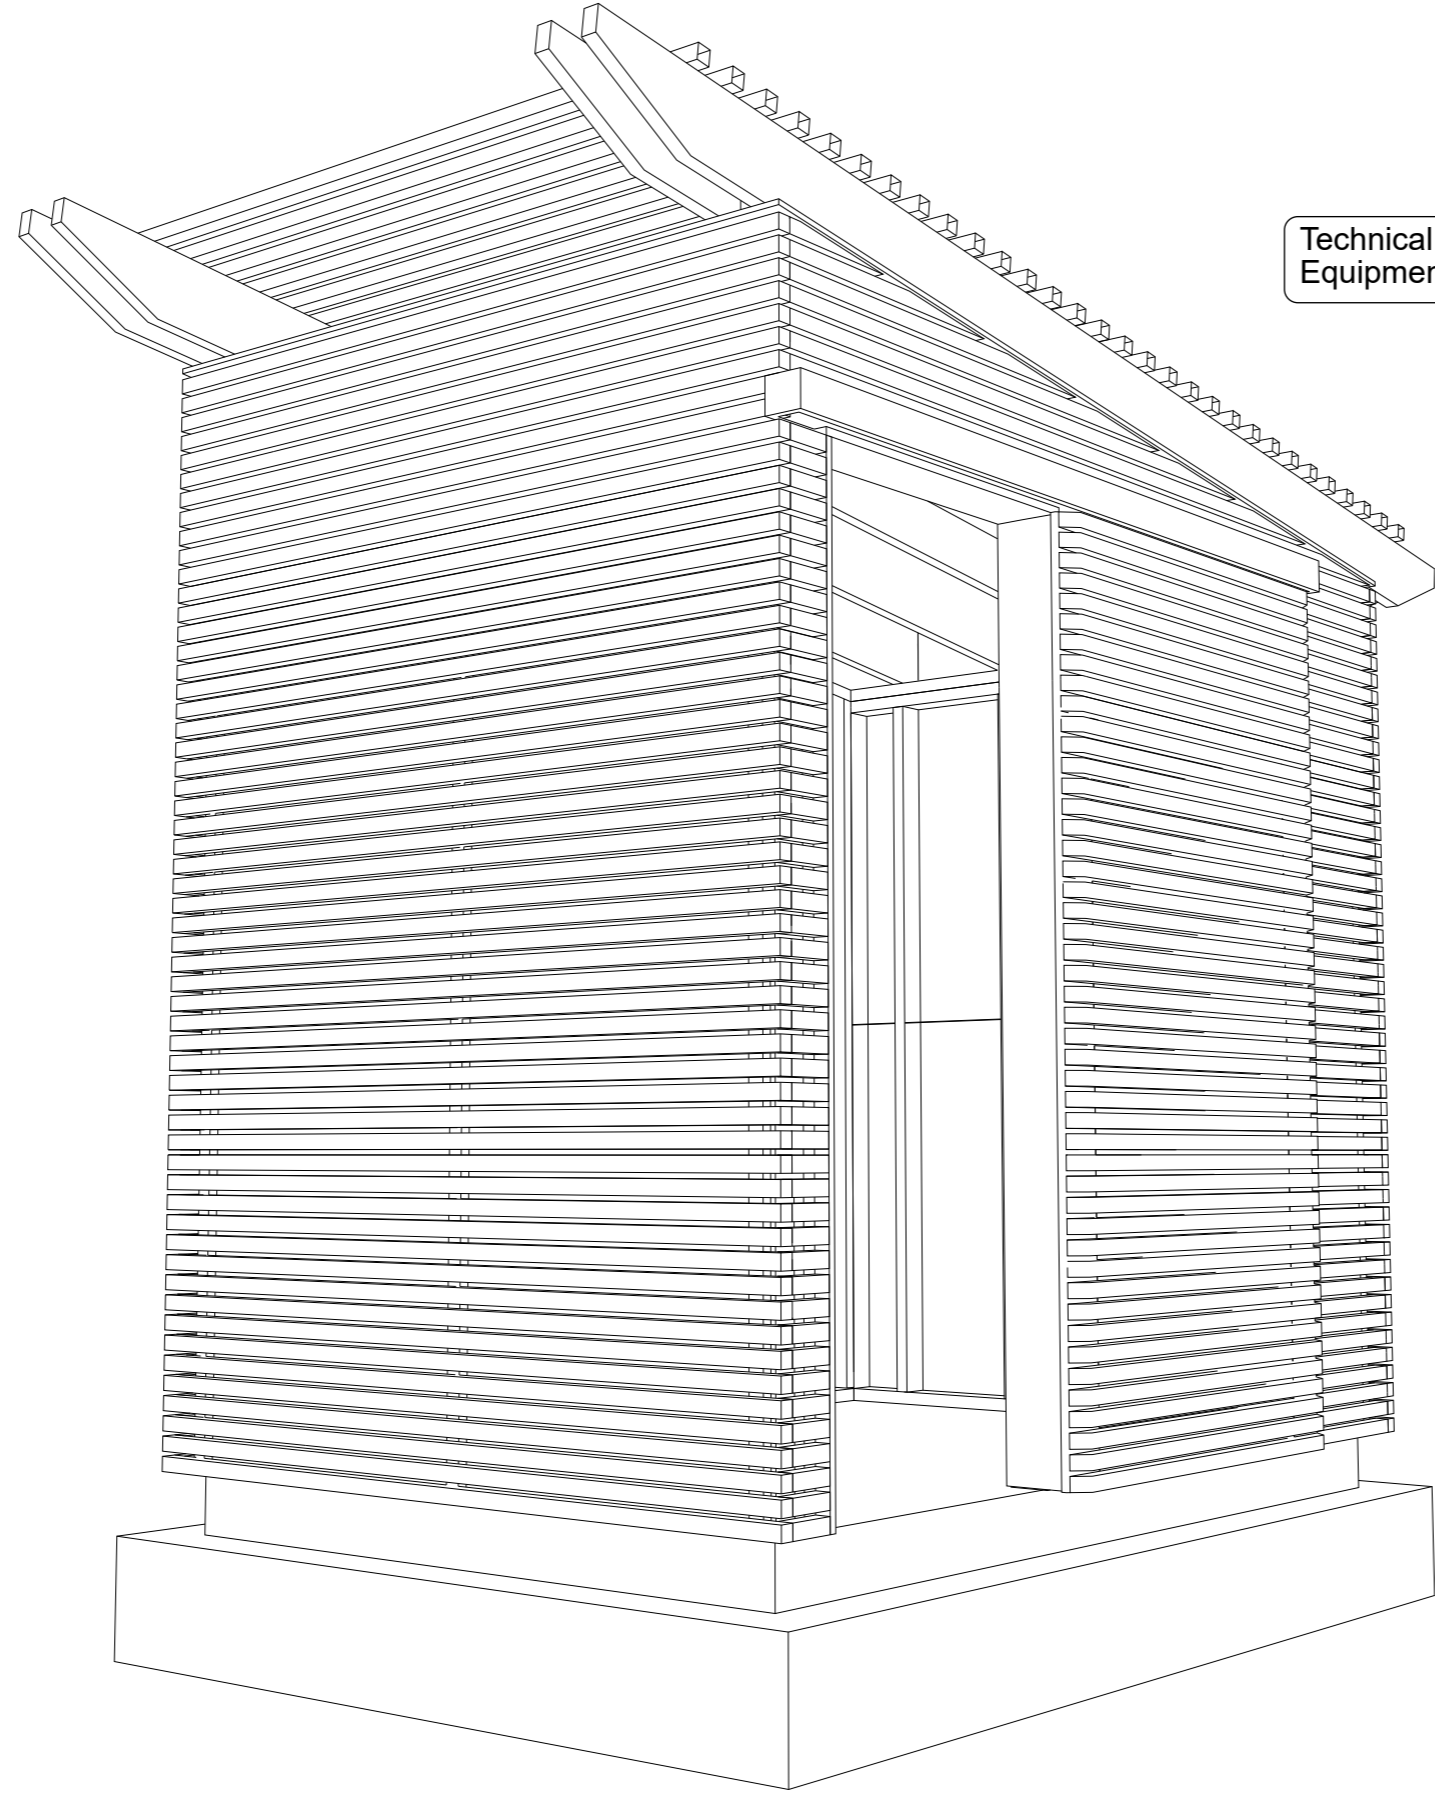


Technical
Equipment


A Framing enclosure for equipment shed

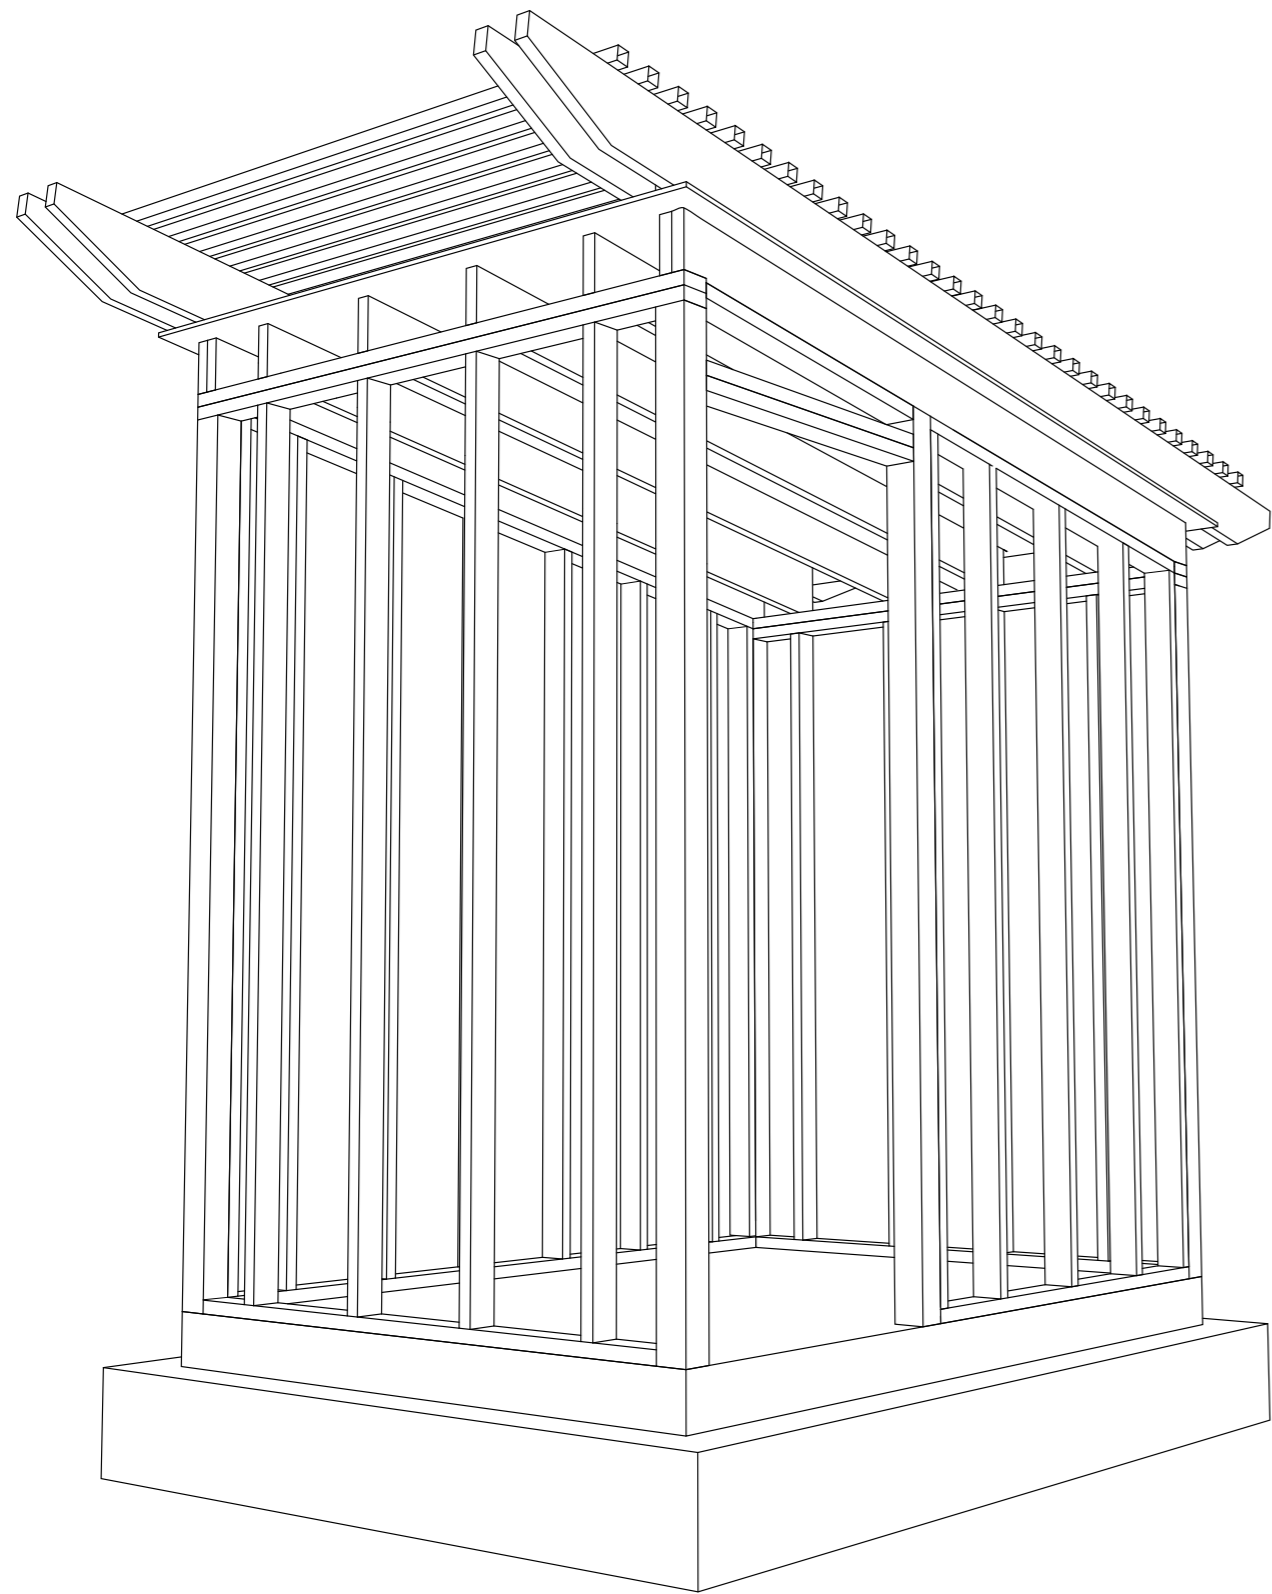


decorative roof element

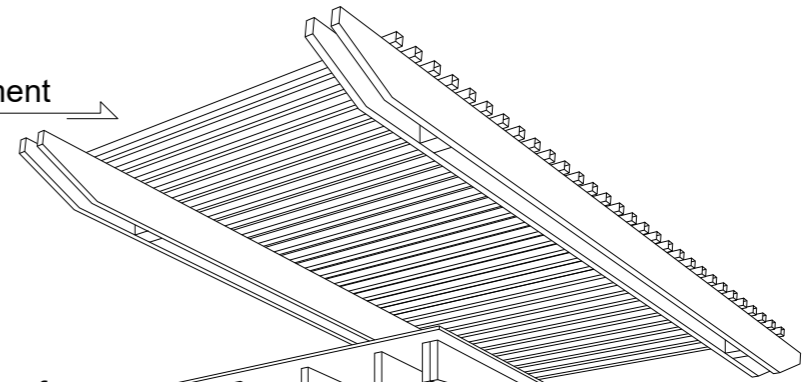


2x6 rafter roof

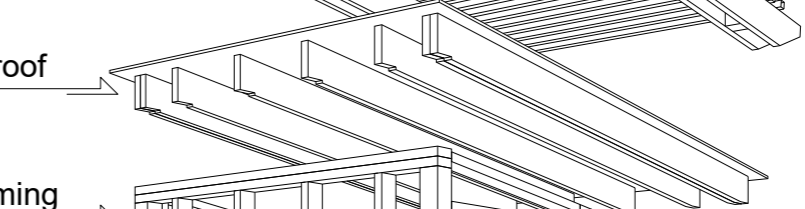


2x4 traditional framing

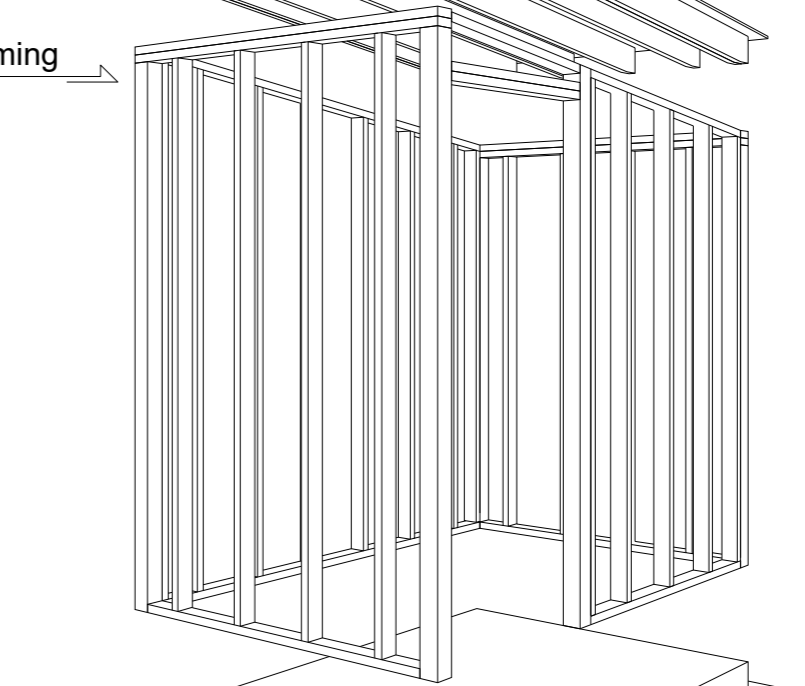


concrete pad

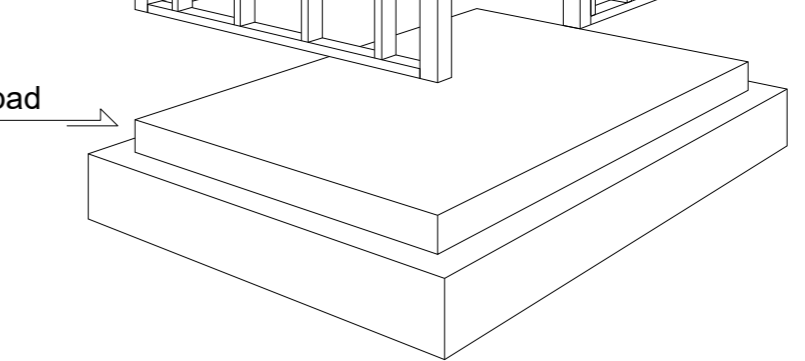


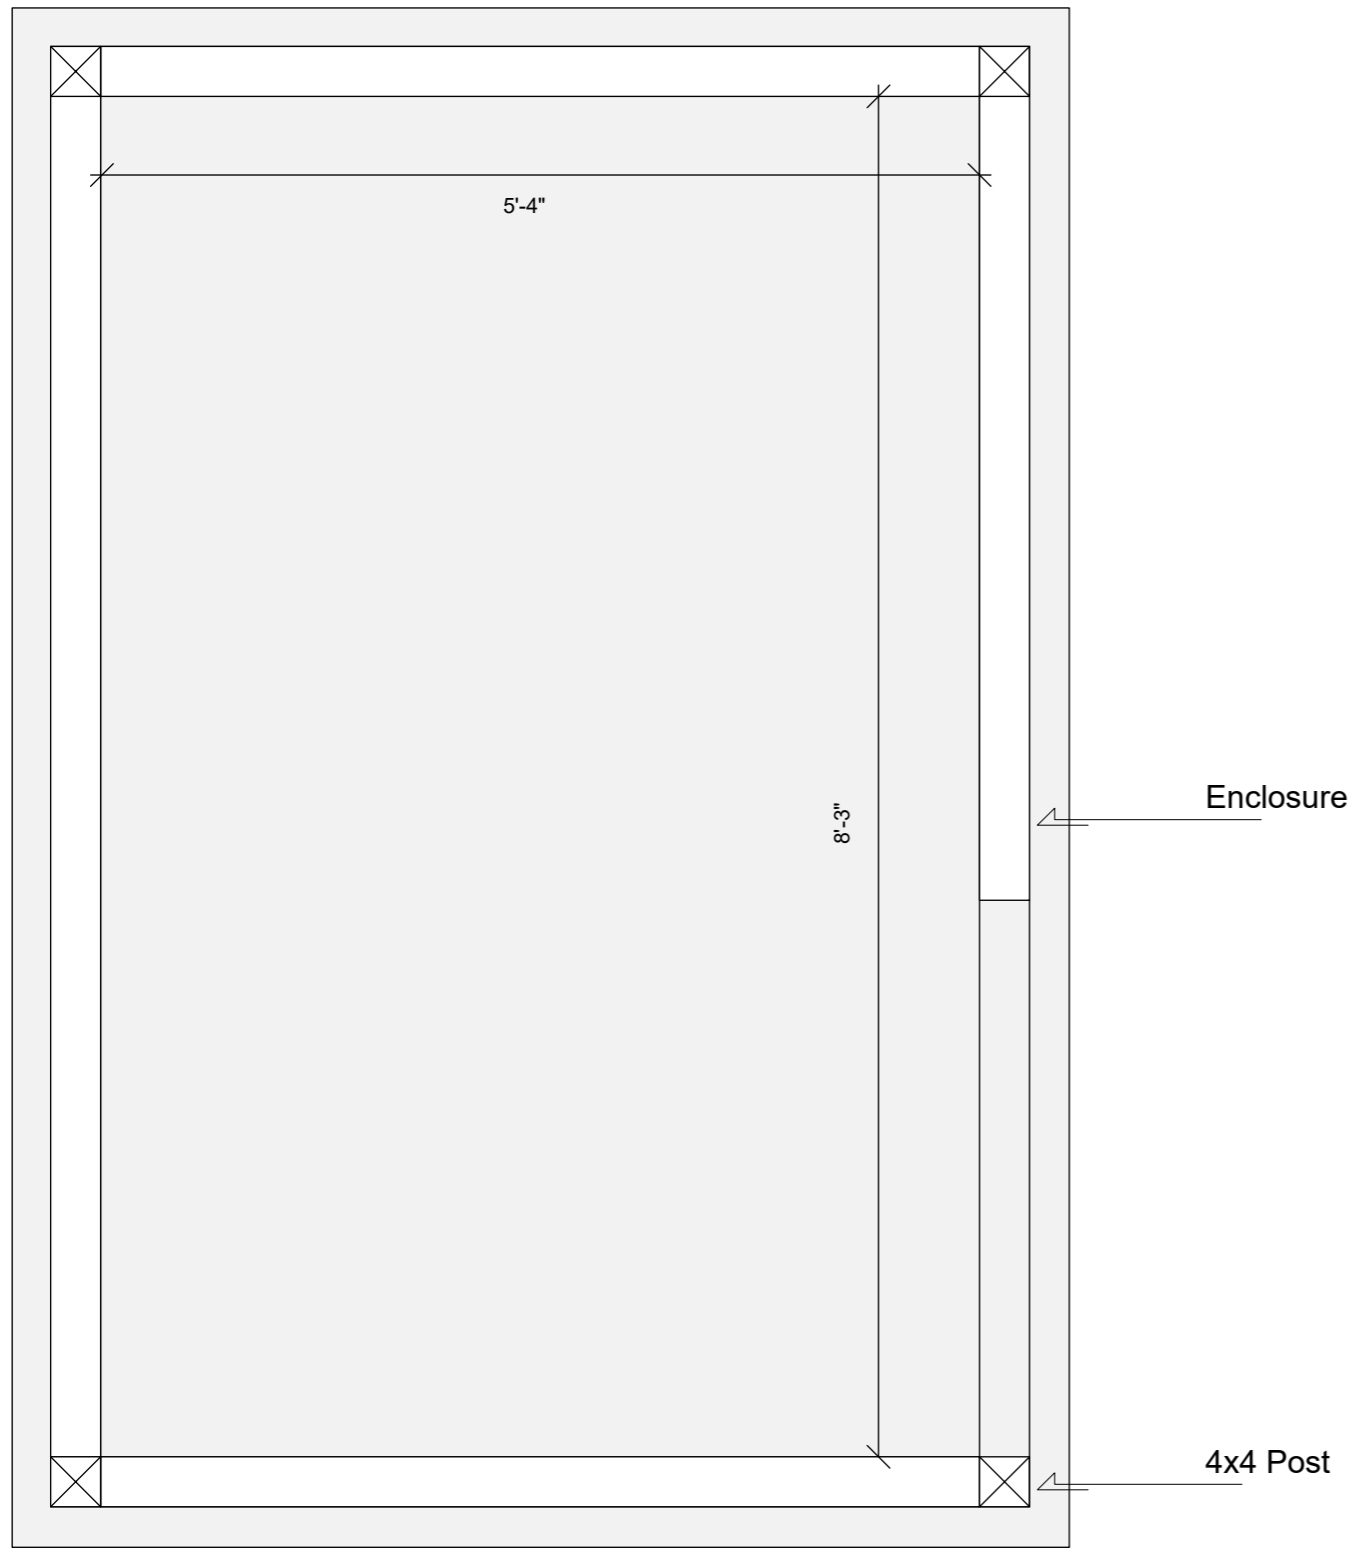


A Equipment storage wall detail (top view)

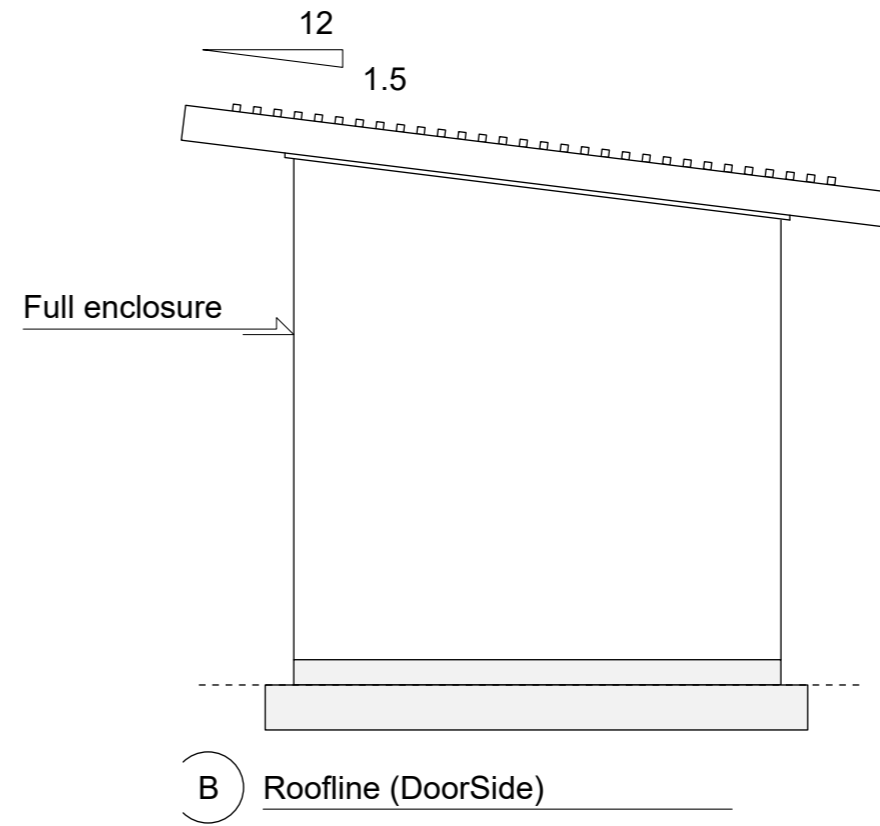


B Roofline (DoorSide)

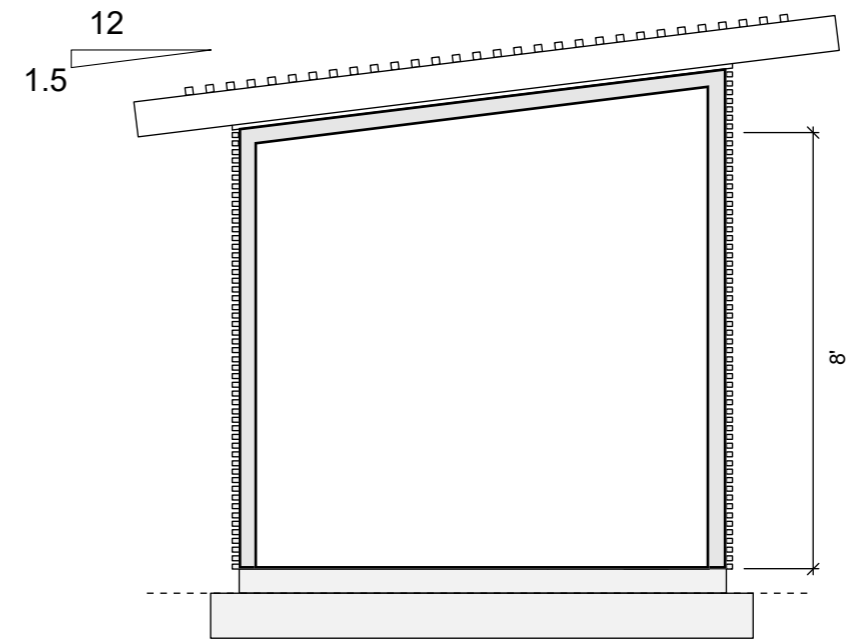


B Enclosure (section view)

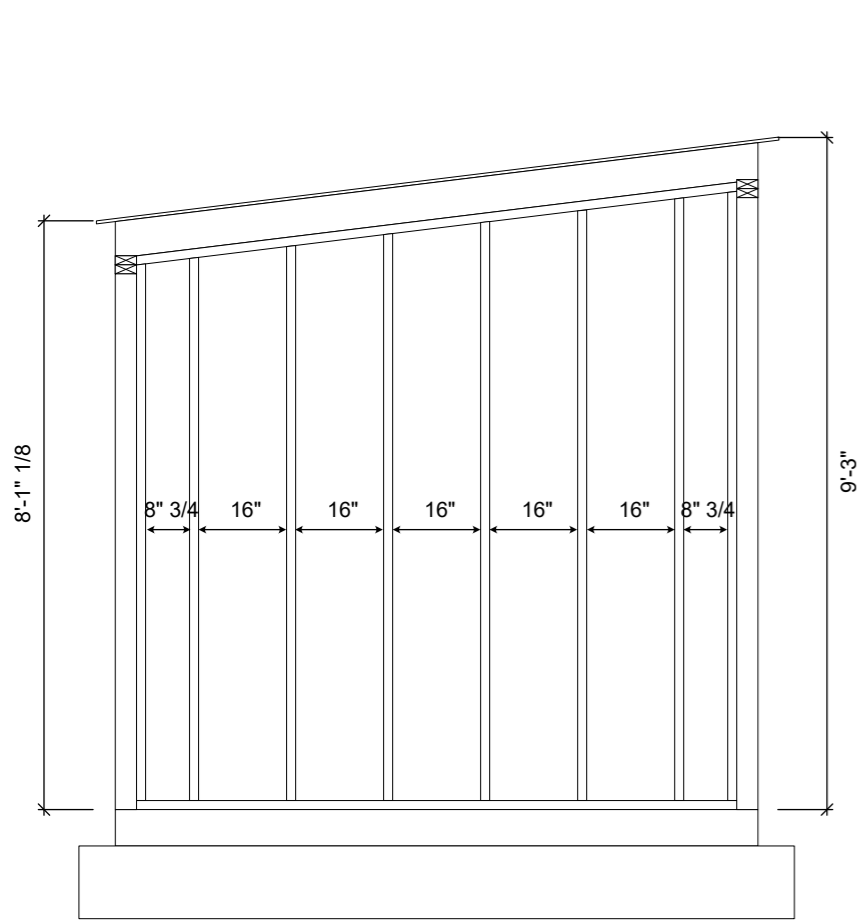


East Elevation

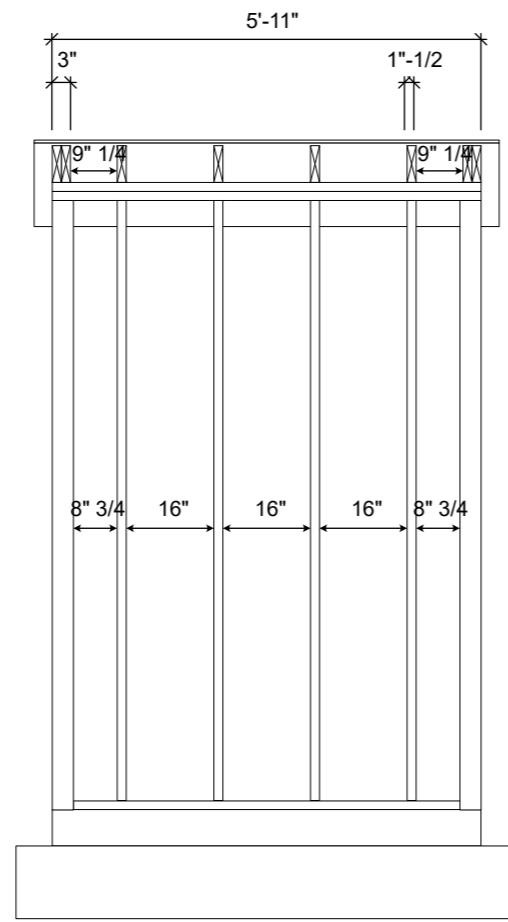


North Elevation (view from pool)

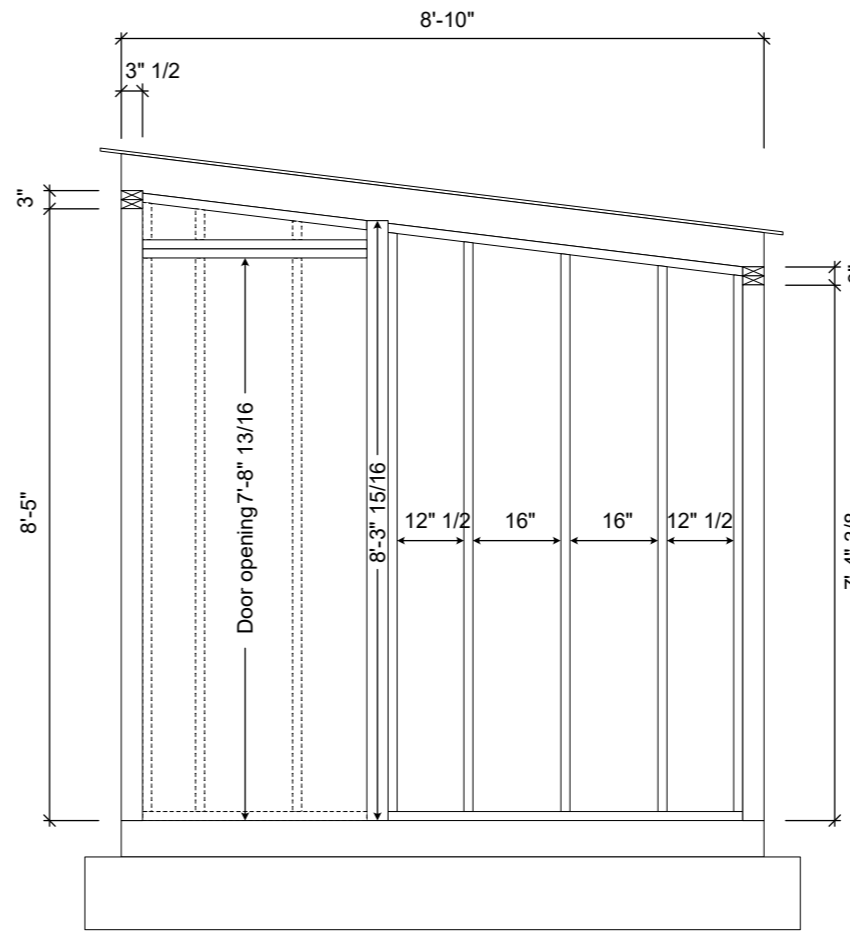


West Elevation

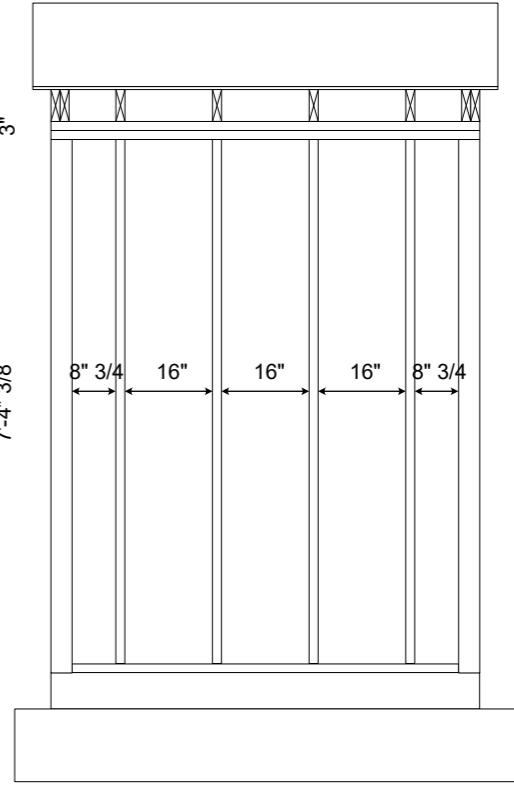


South Elevation (view towards pool)

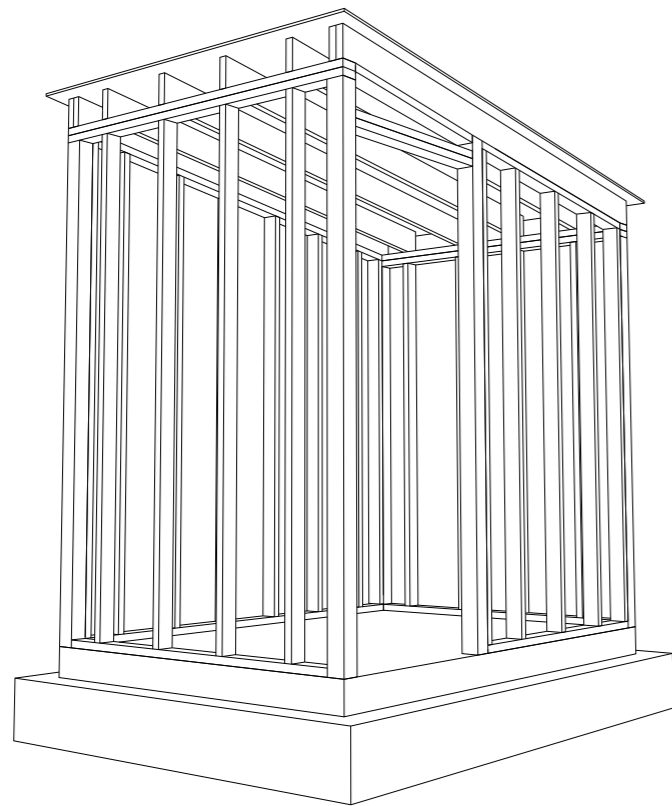


A Framing (elevation)

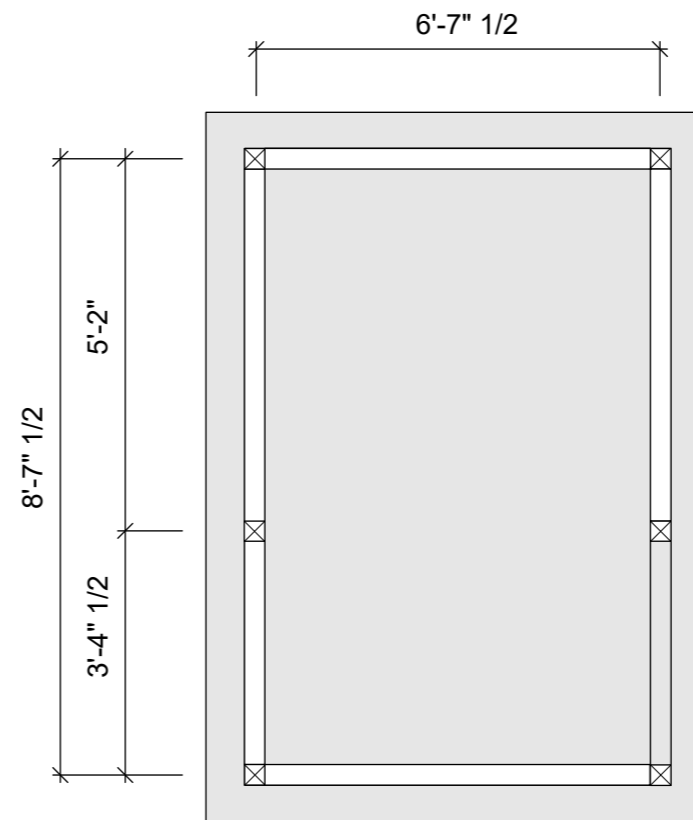


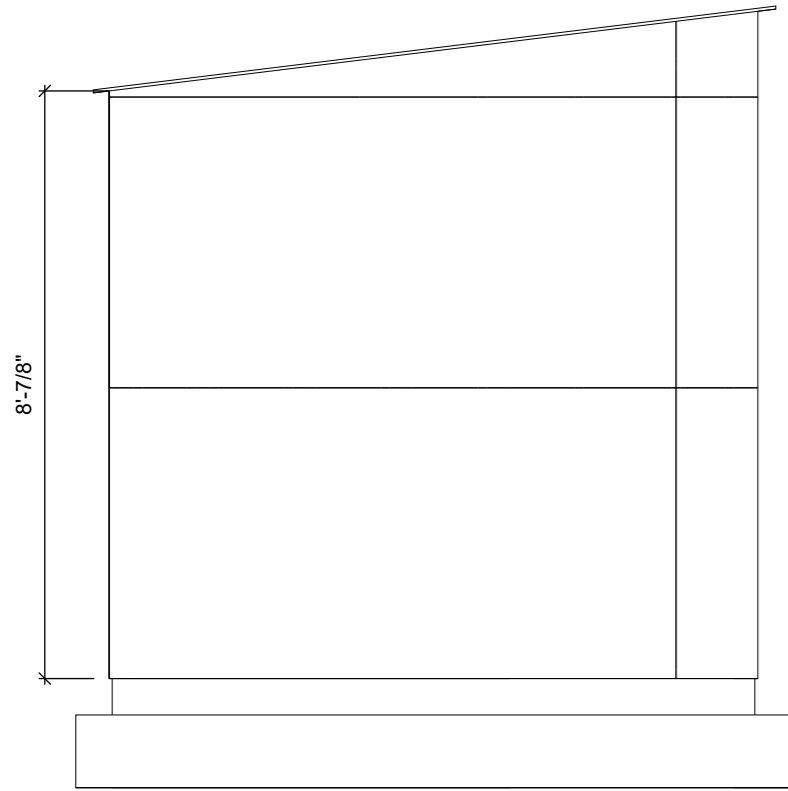


East Elevation

 


North Elevation

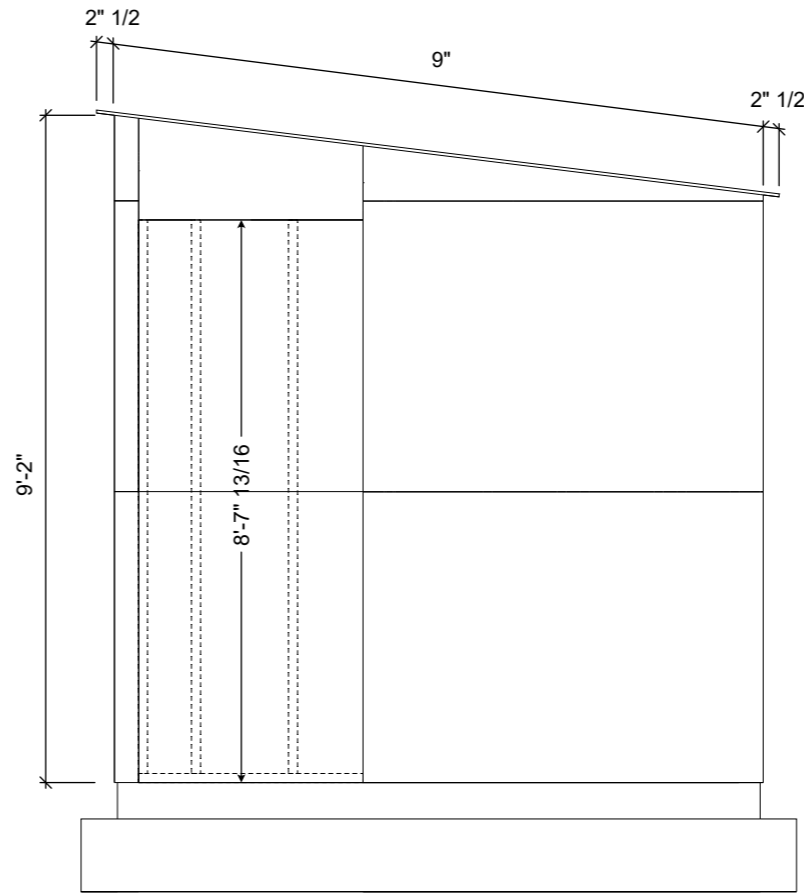


West Elevation

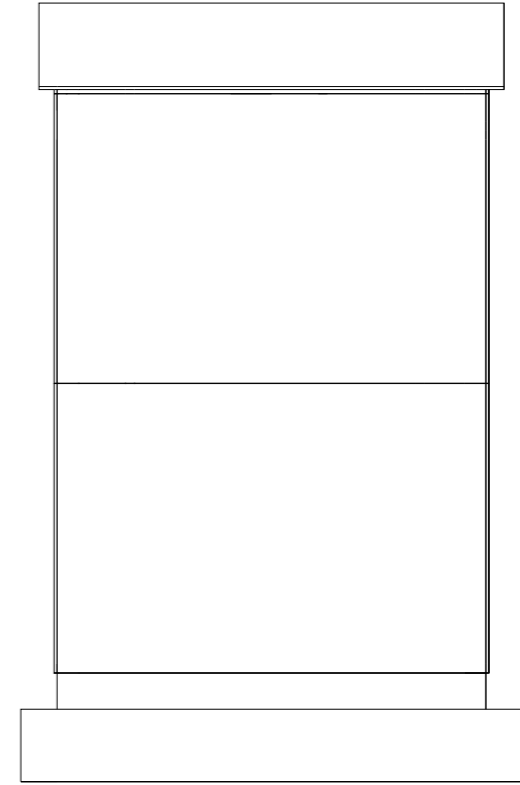


South Elevation

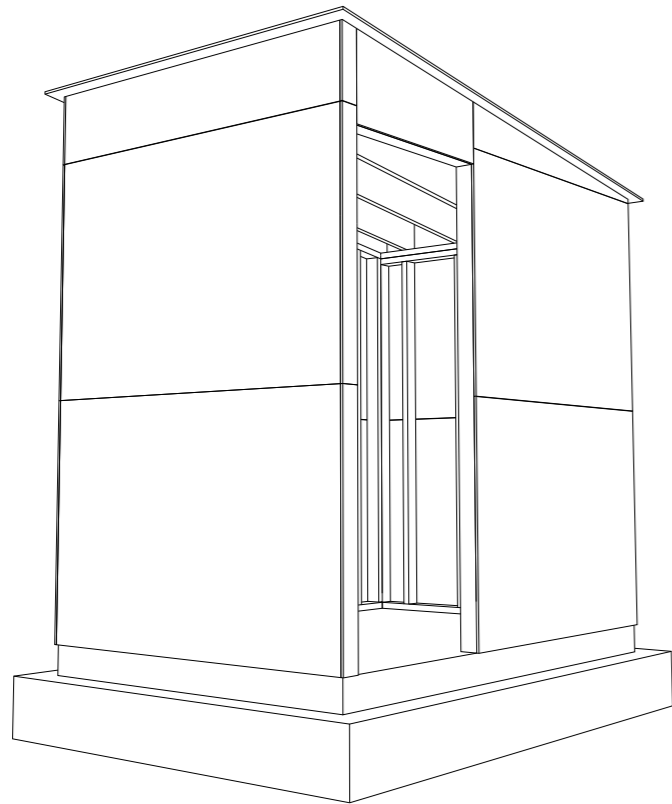


A OSB install (elevation)

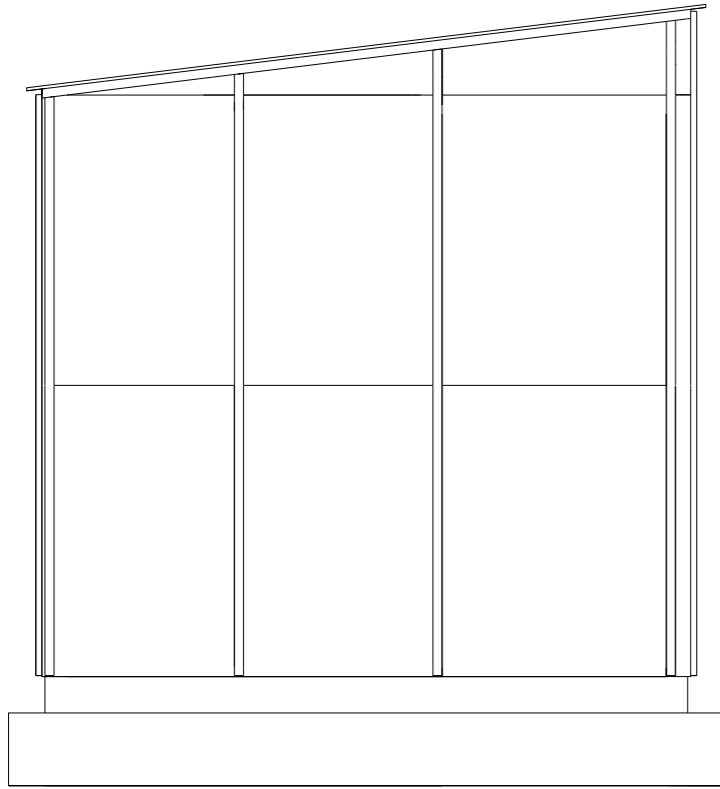


East Elevation

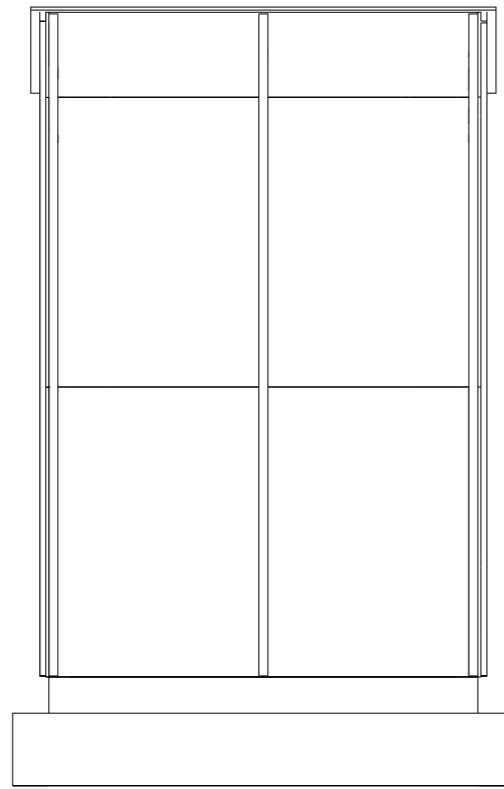


North Elevation

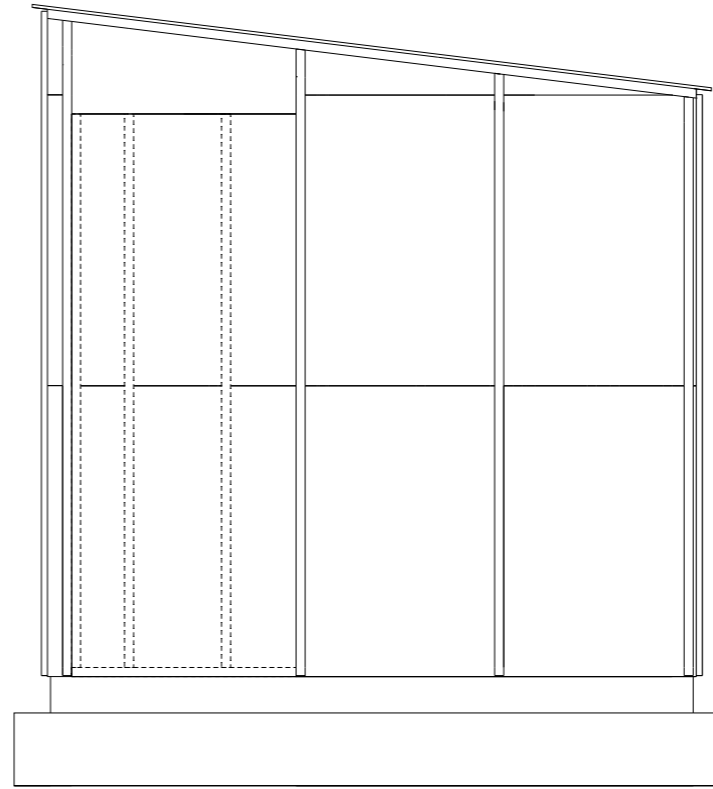


West Elevation

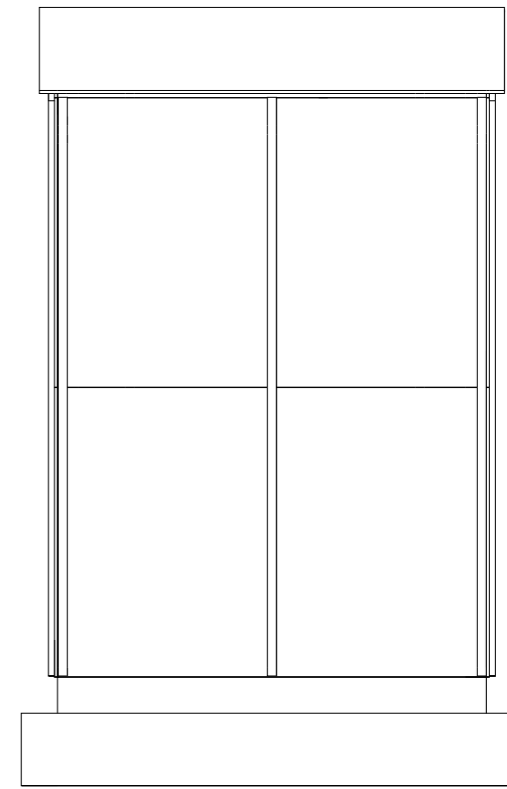


South Elevation

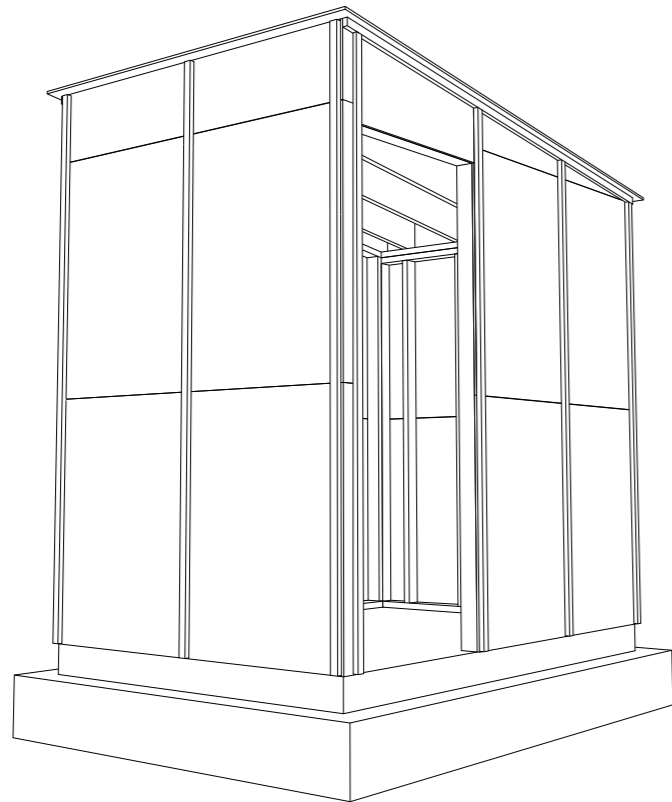


A Batten install (elevation)

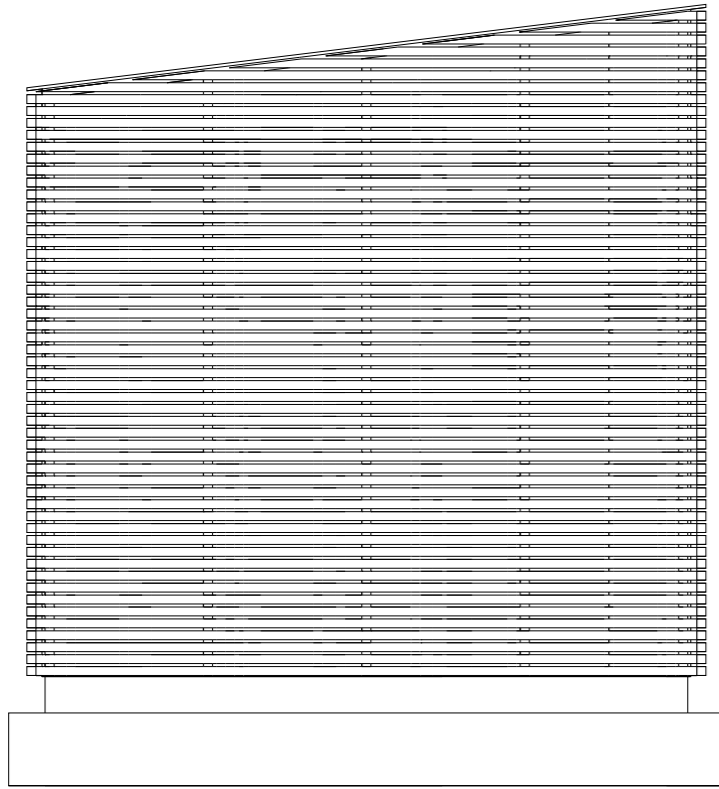


East Elevation

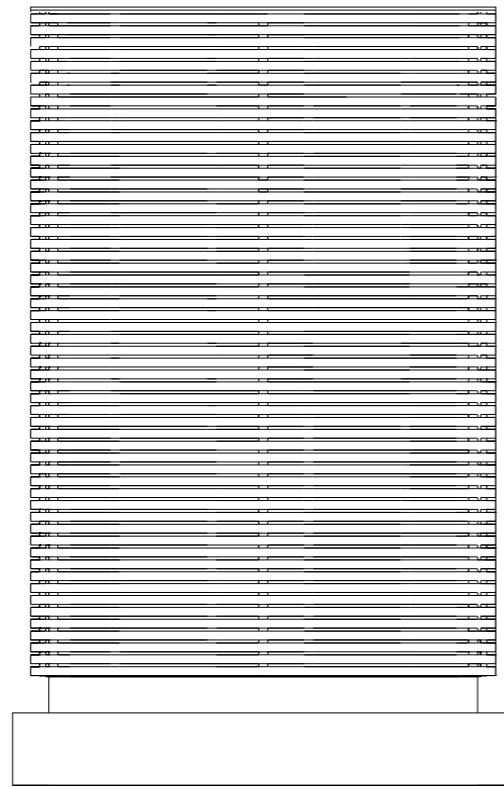


North Elevation

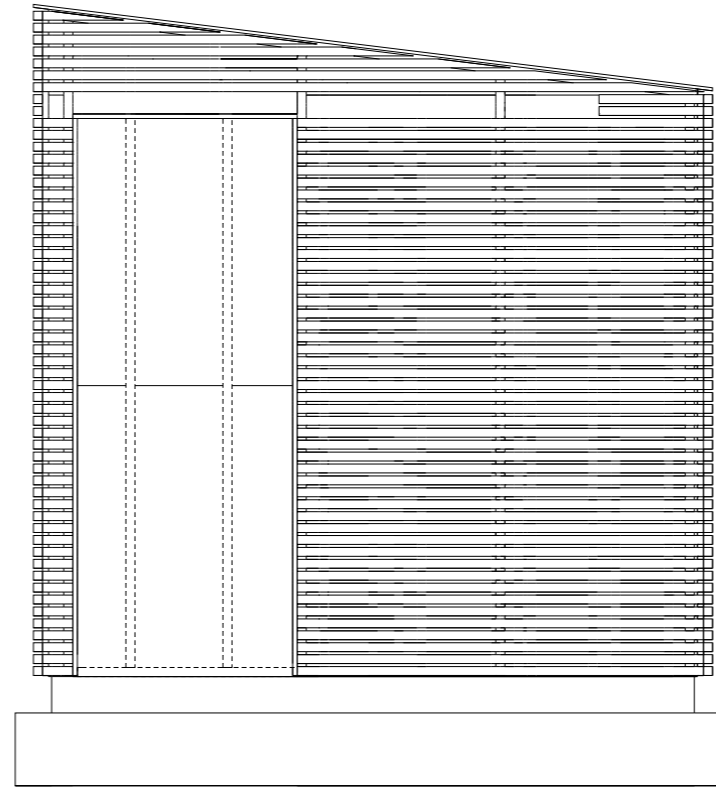





West Elevation

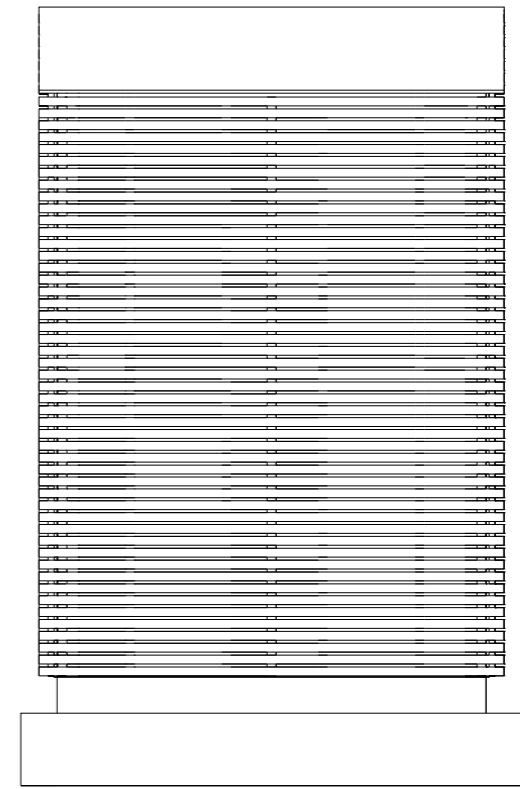




South Elevation

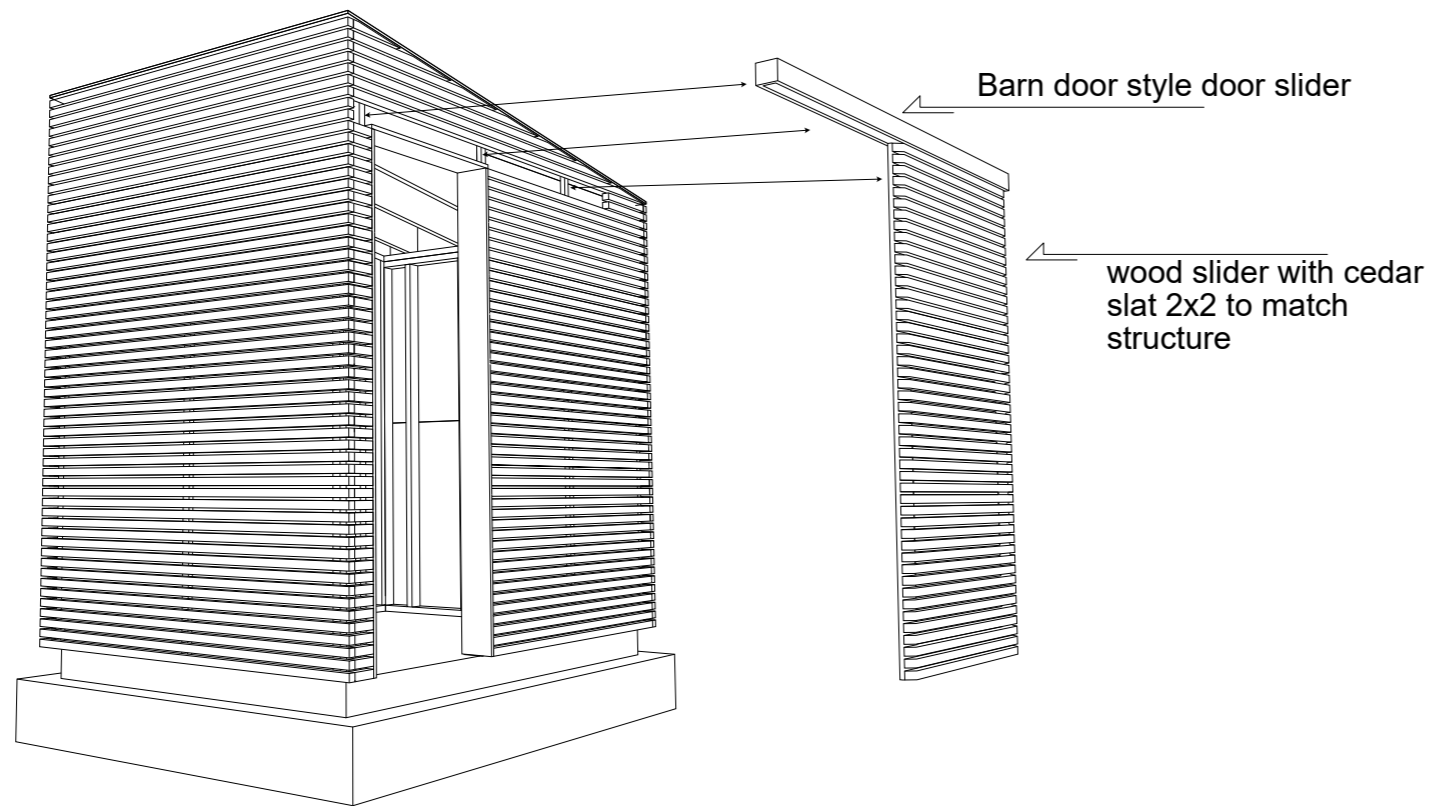

A Rain screen detail (elevation)

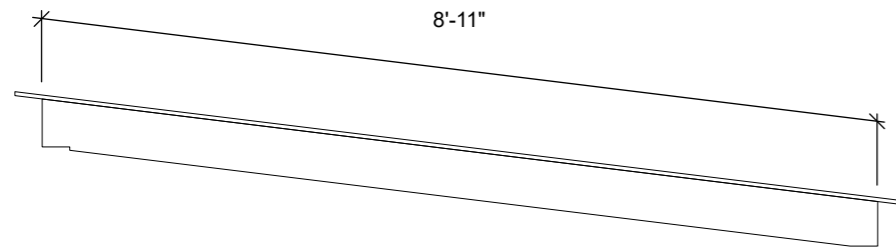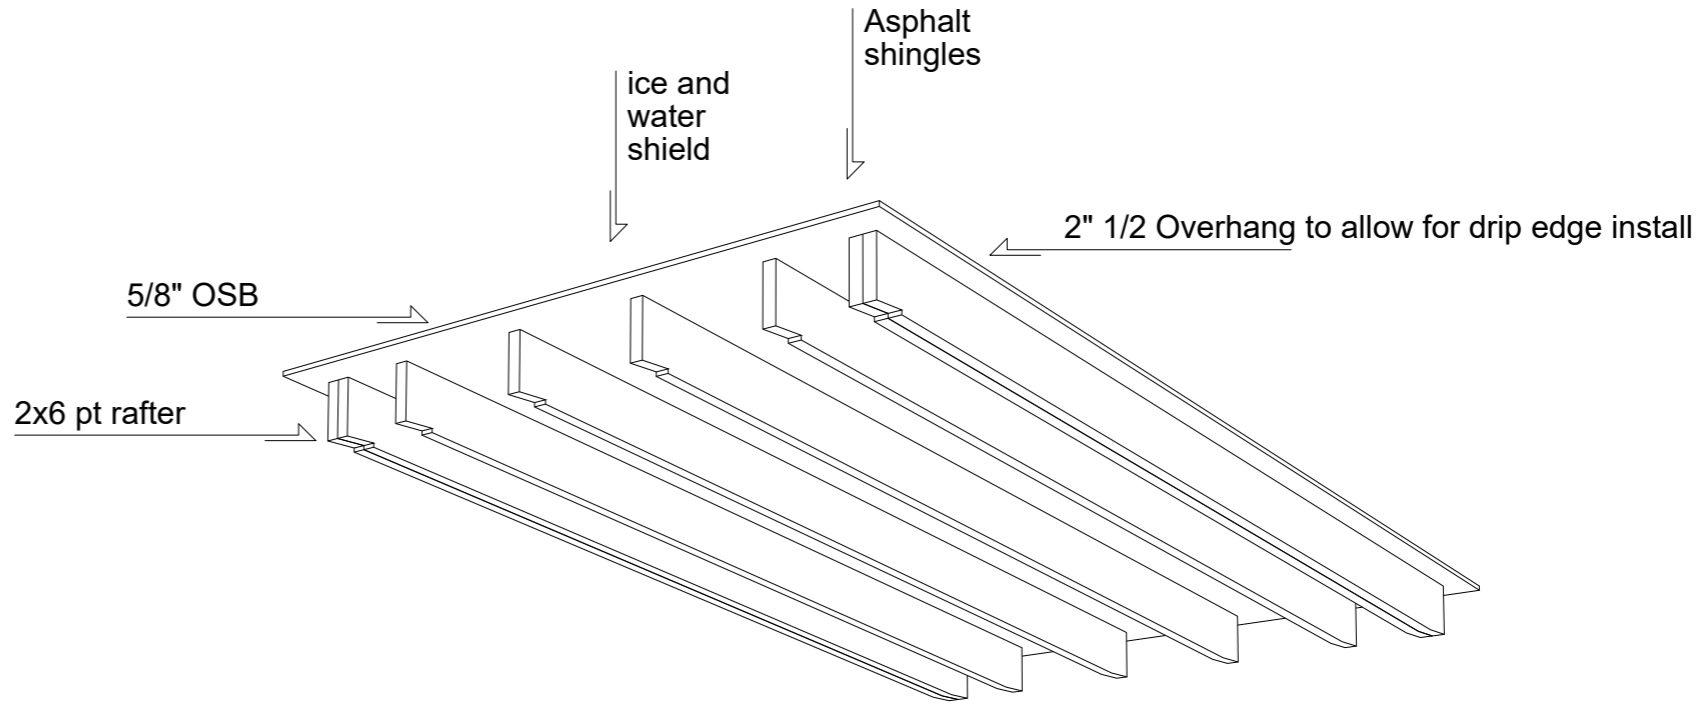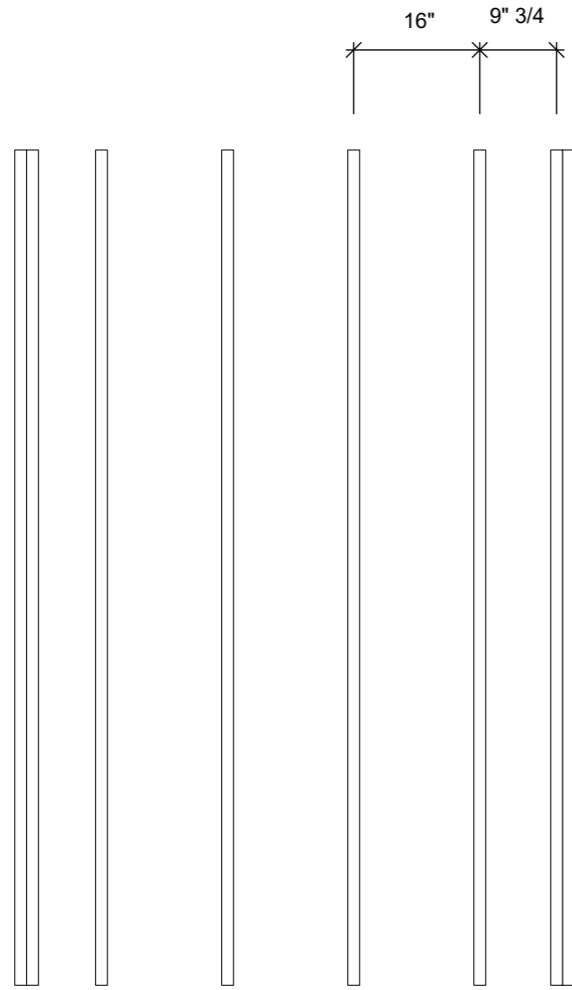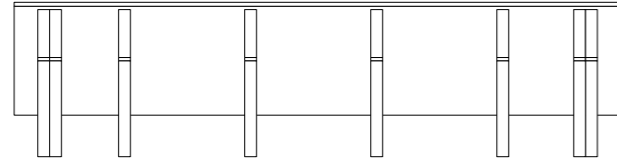


A Rafter (detail)

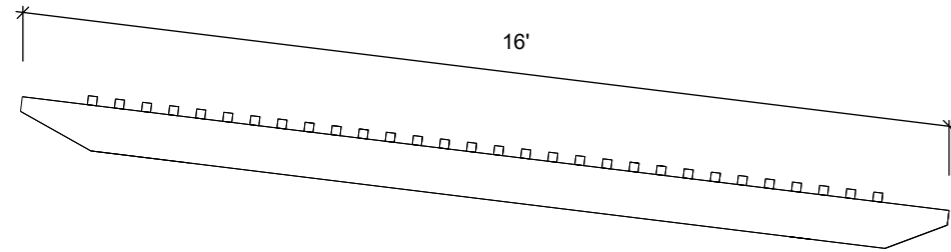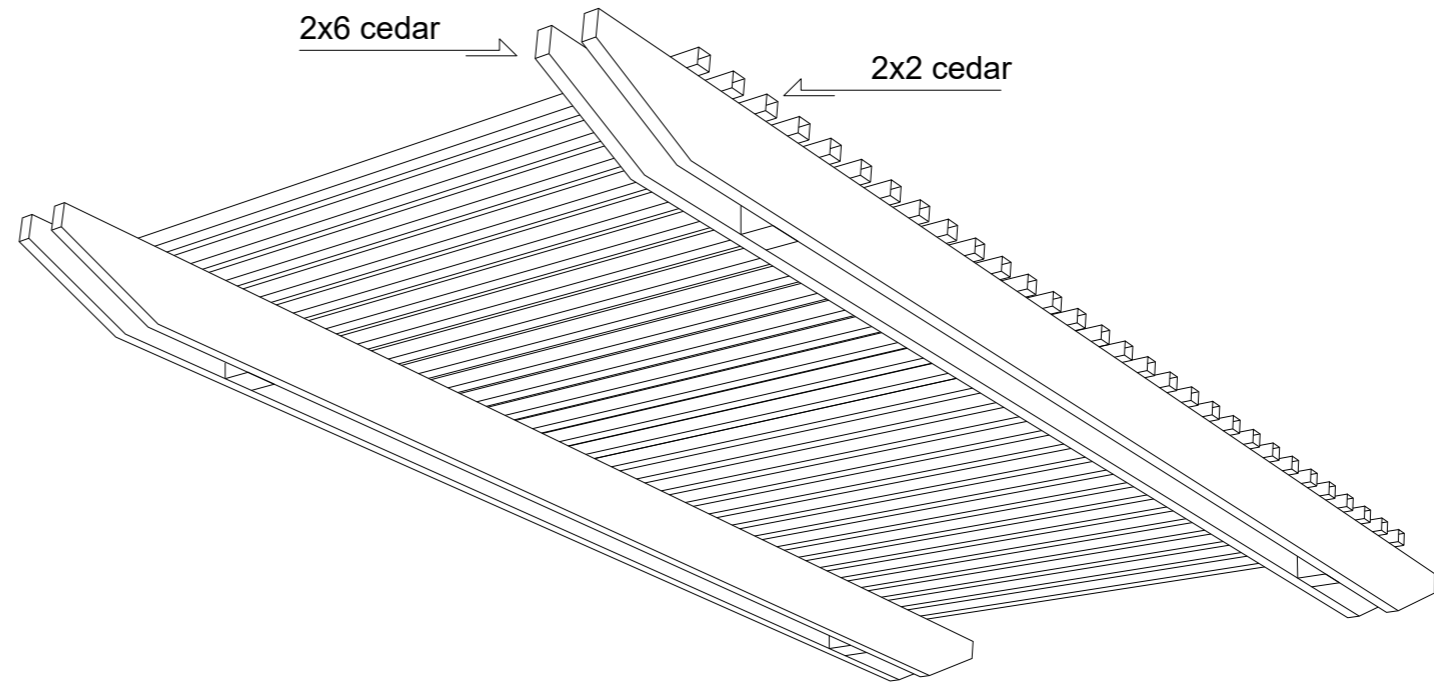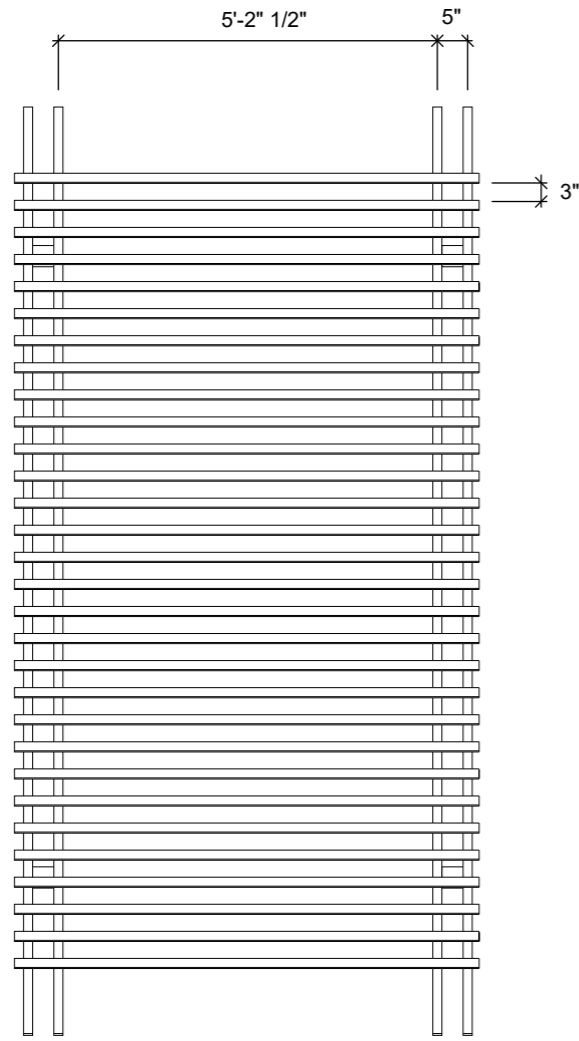



A Decorative roof element (detail)

A Rinsing station overview

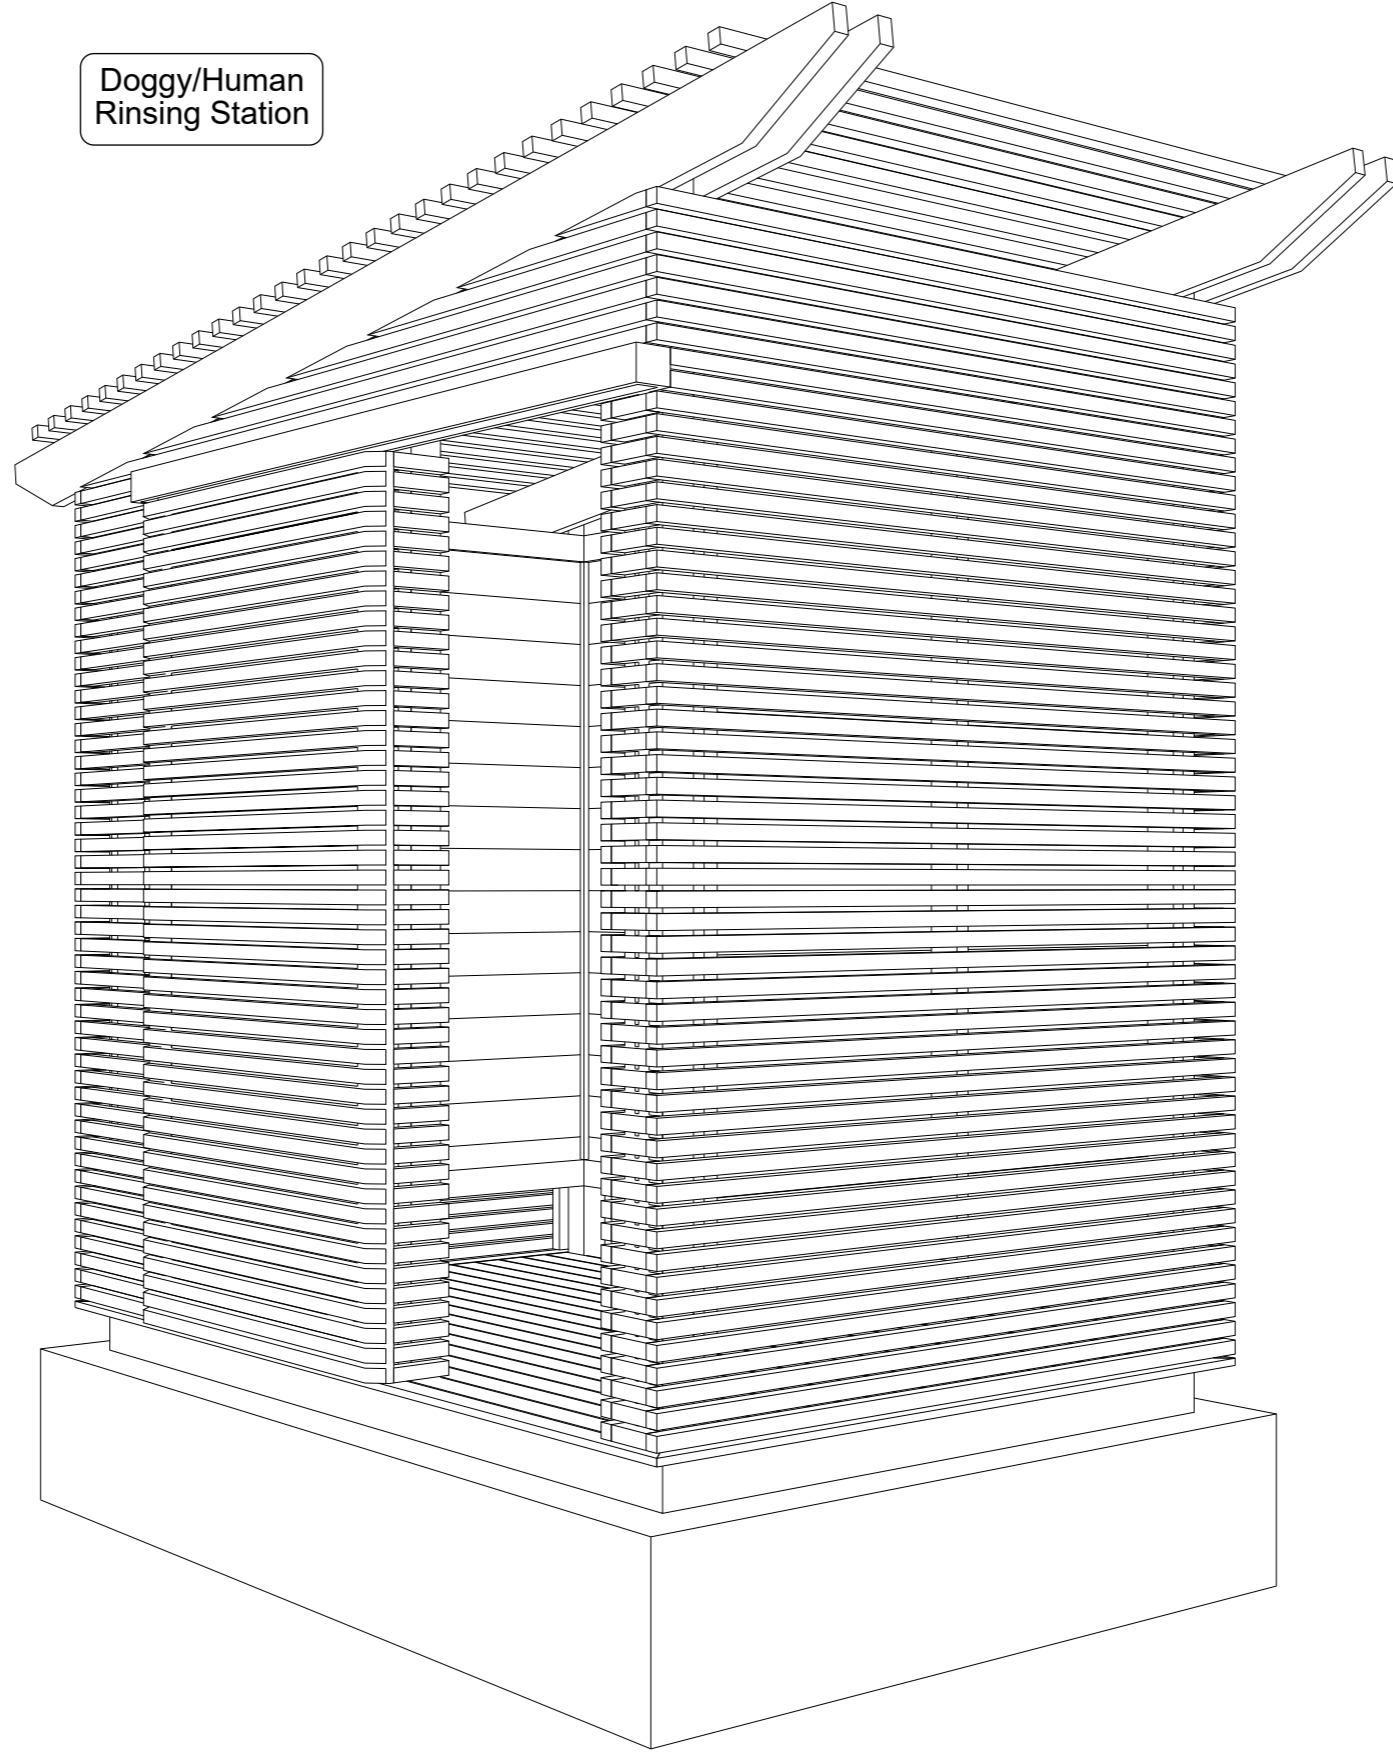


A Framing rinsing station

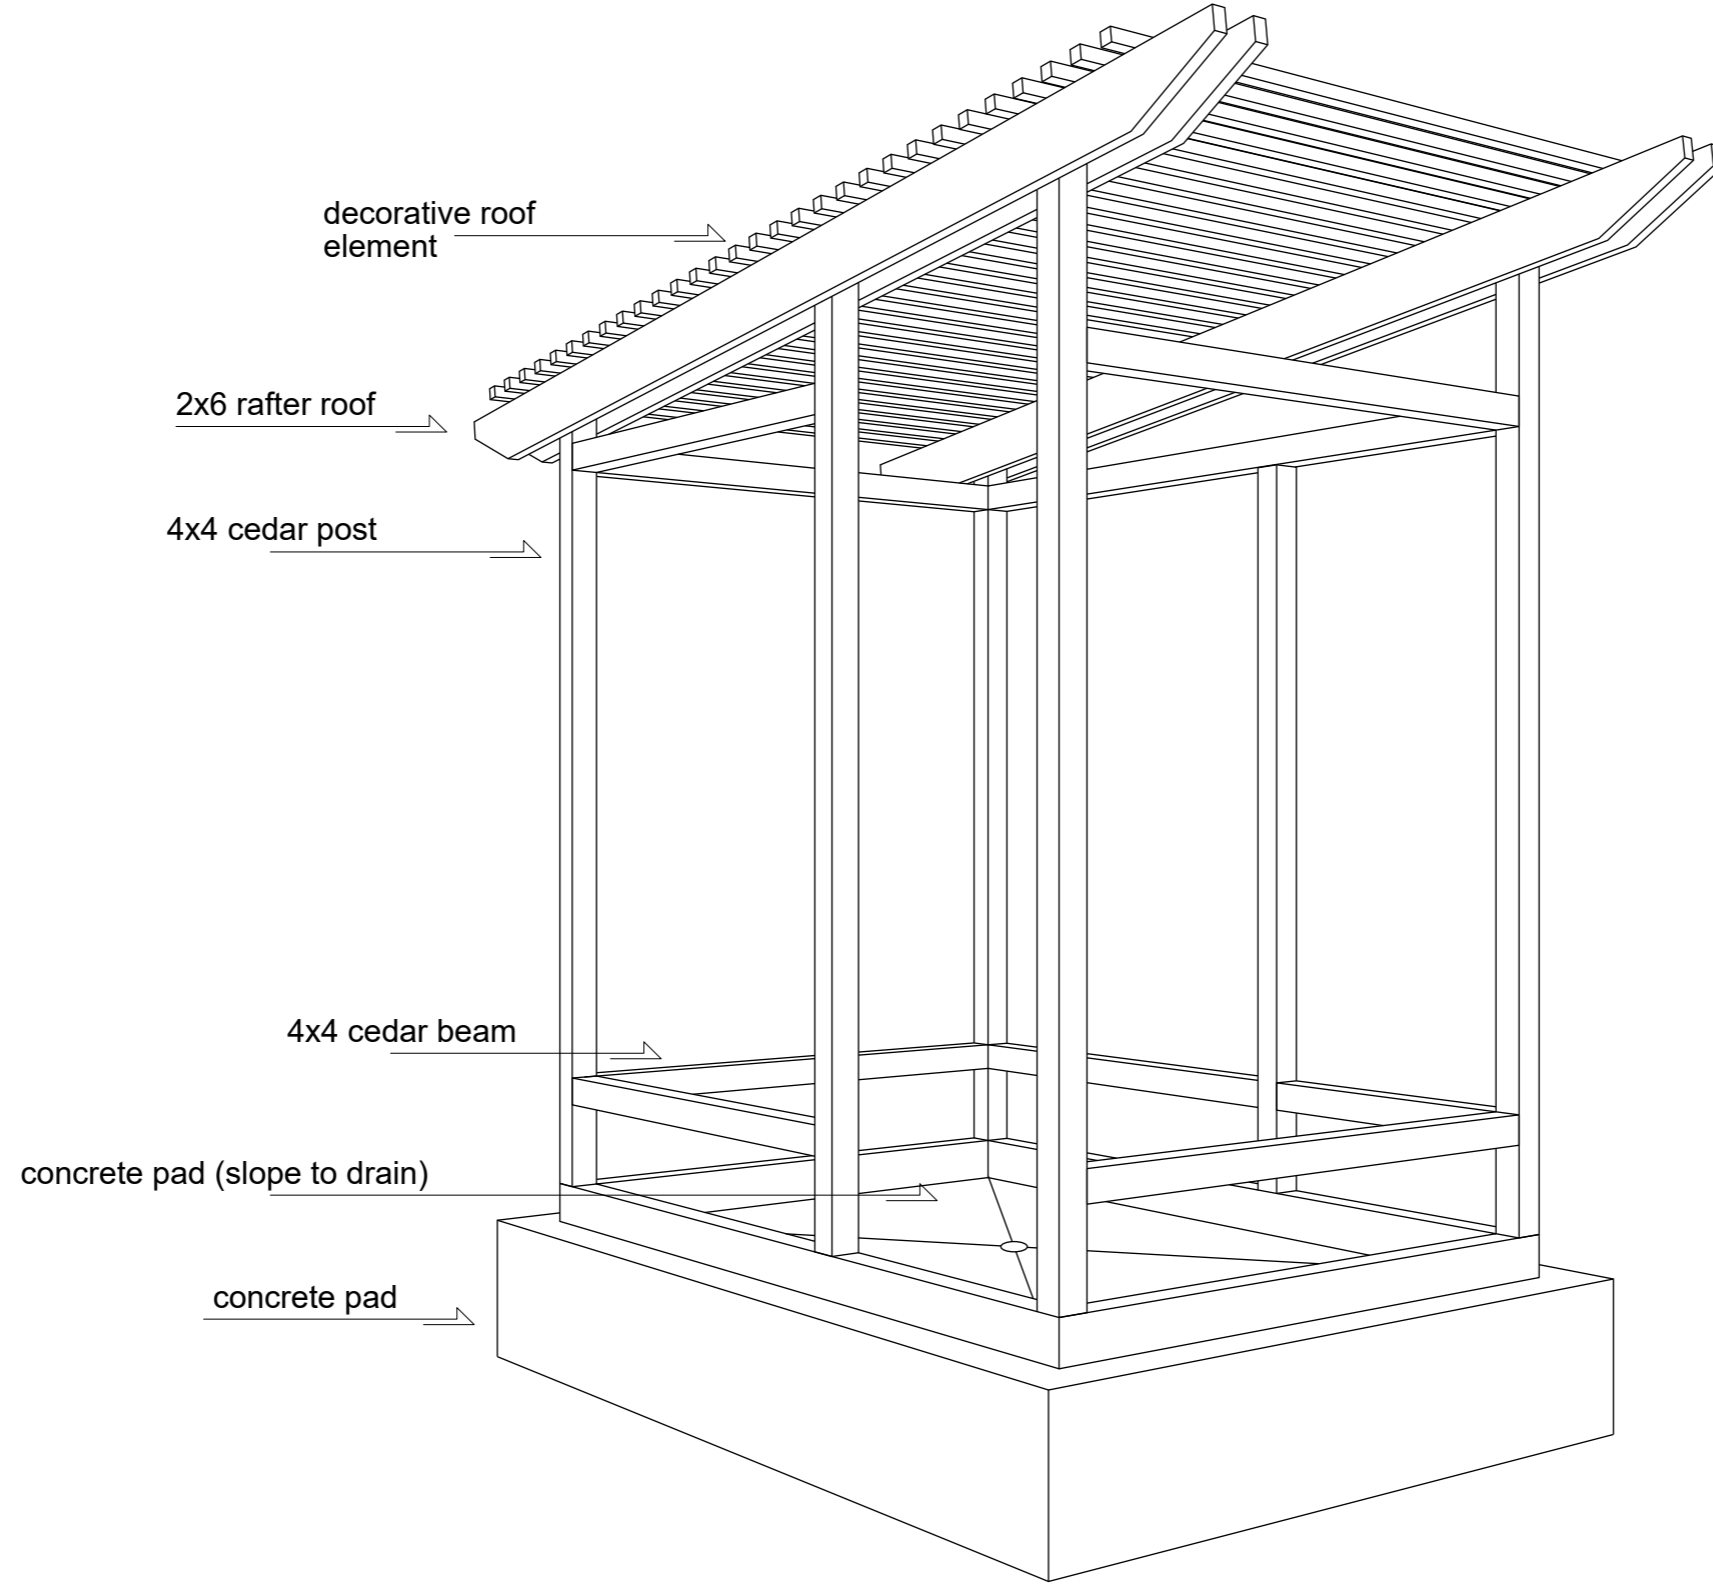


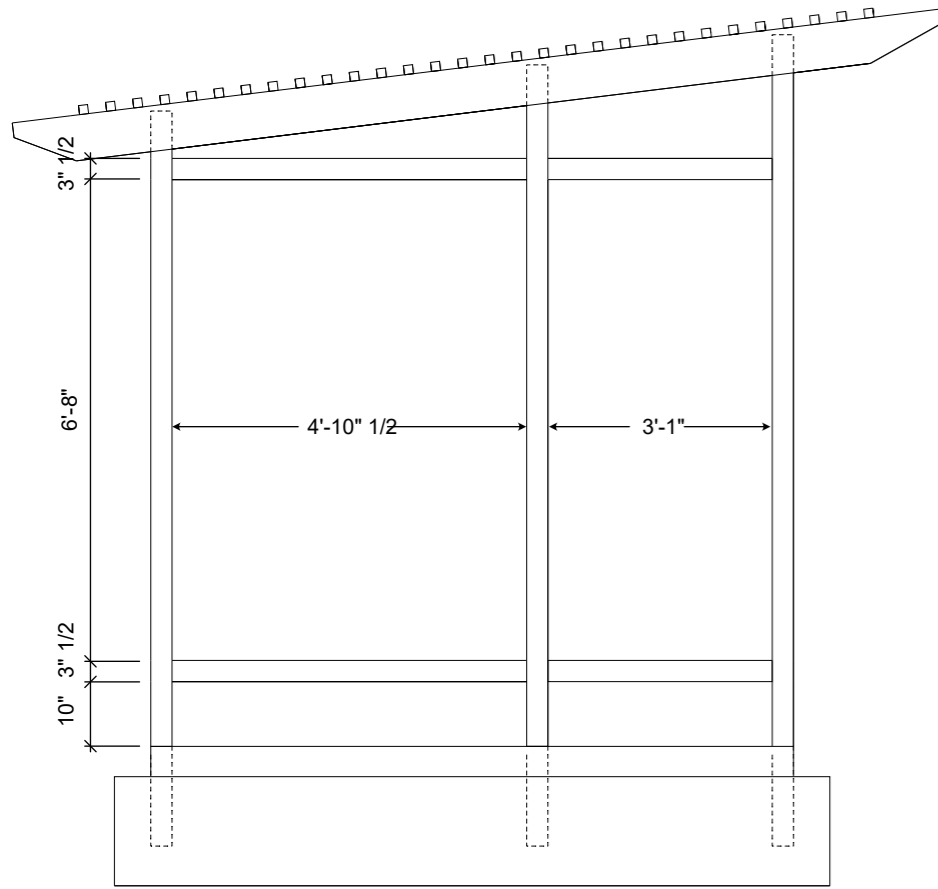


East Elevation

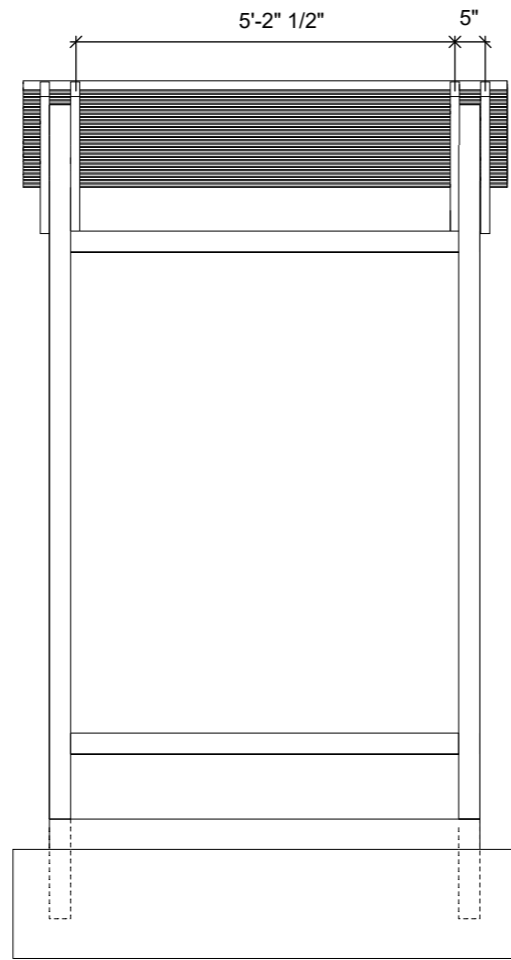


North Elevation

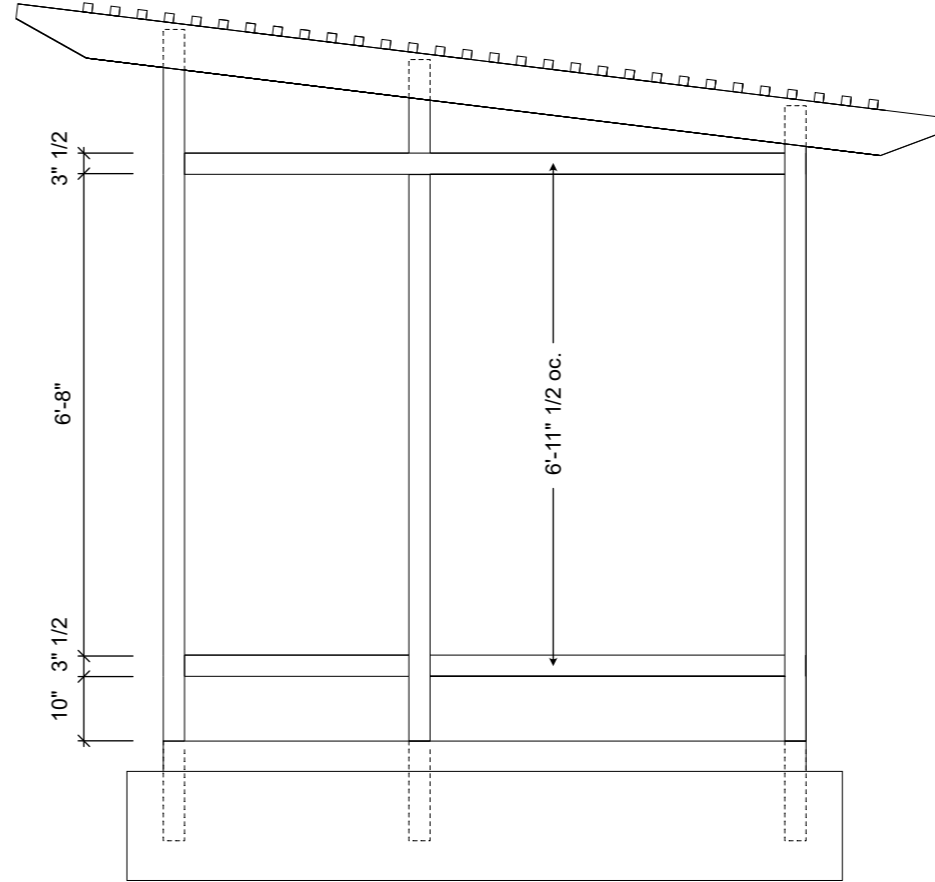

West Elevation

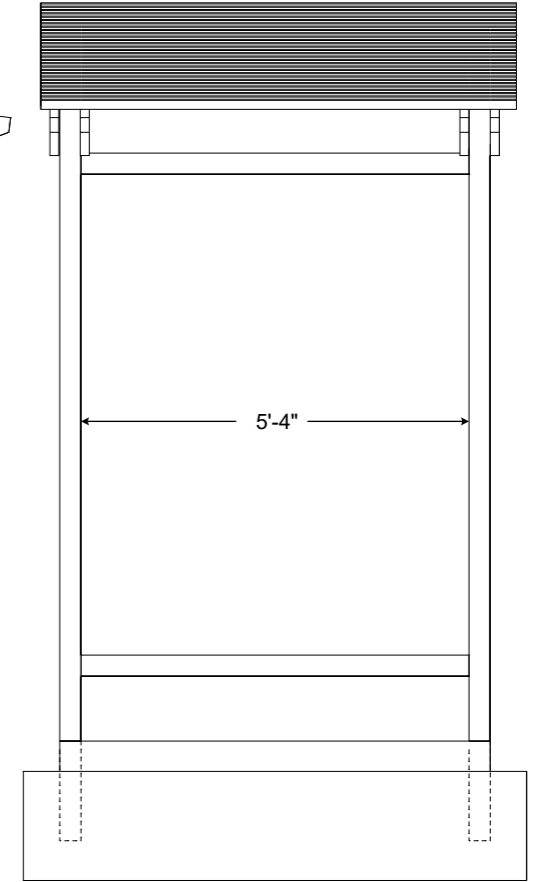



South Elevation

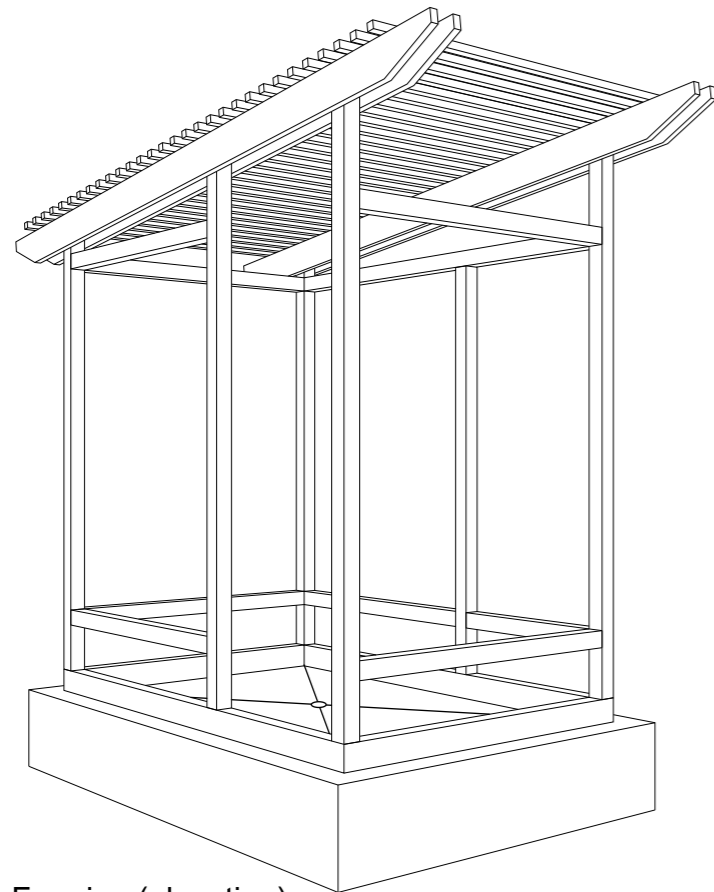


A Framing (elevation)

On Center
dimensions for
corner posts

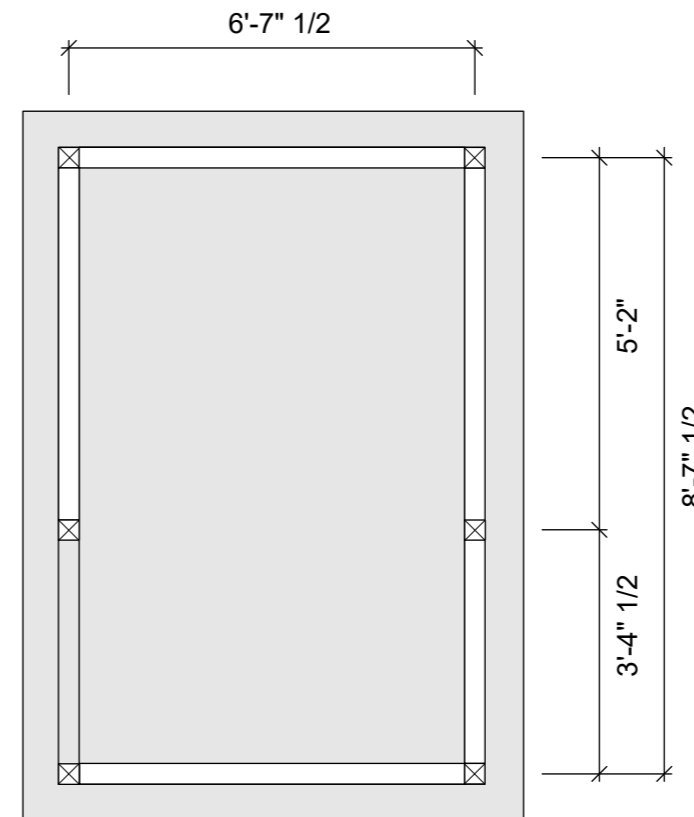


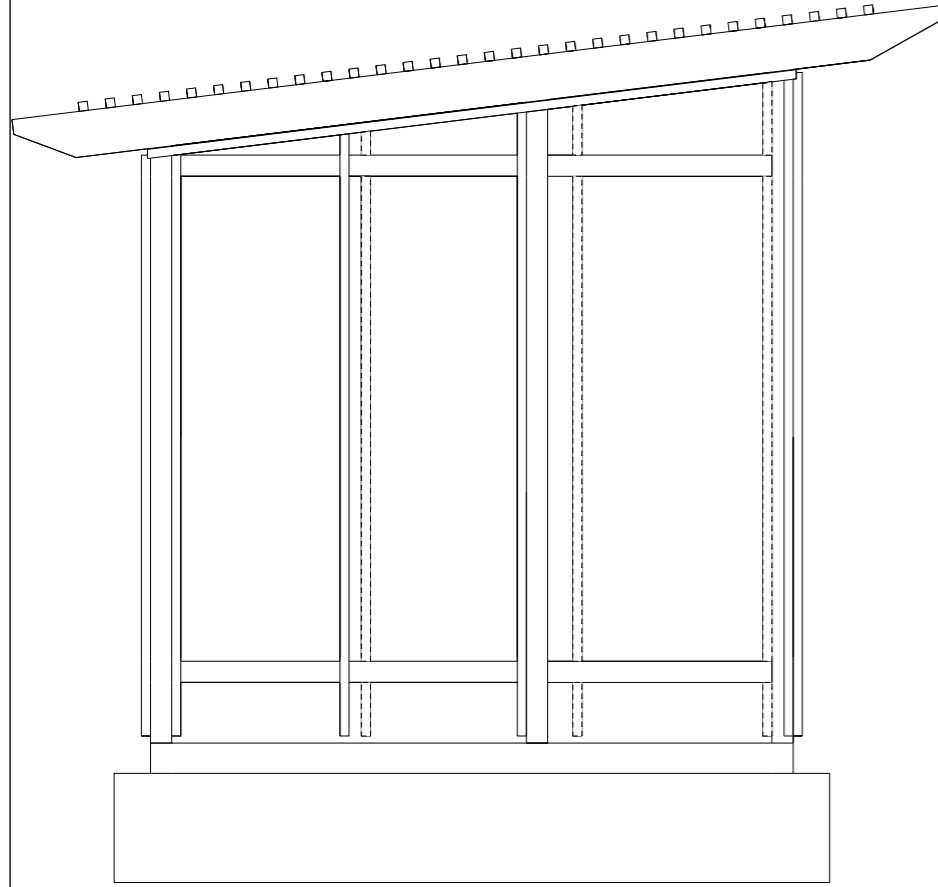


East Elevation

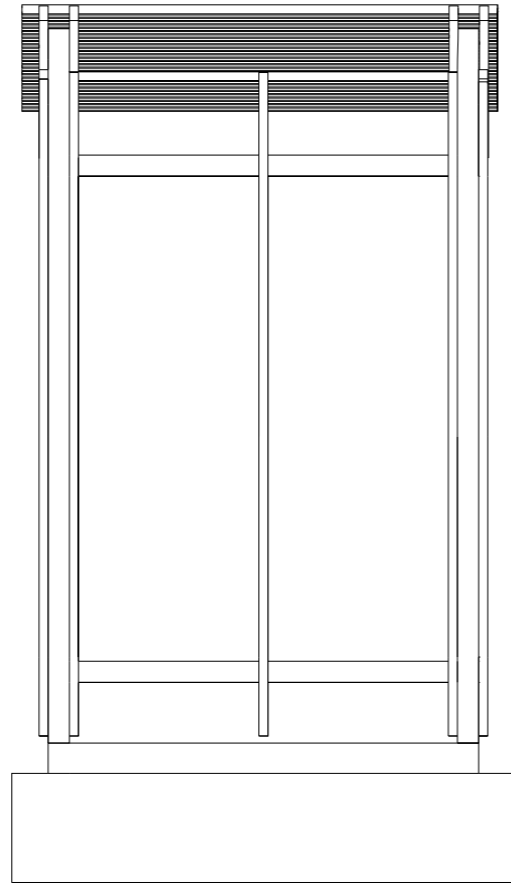


North Elevation

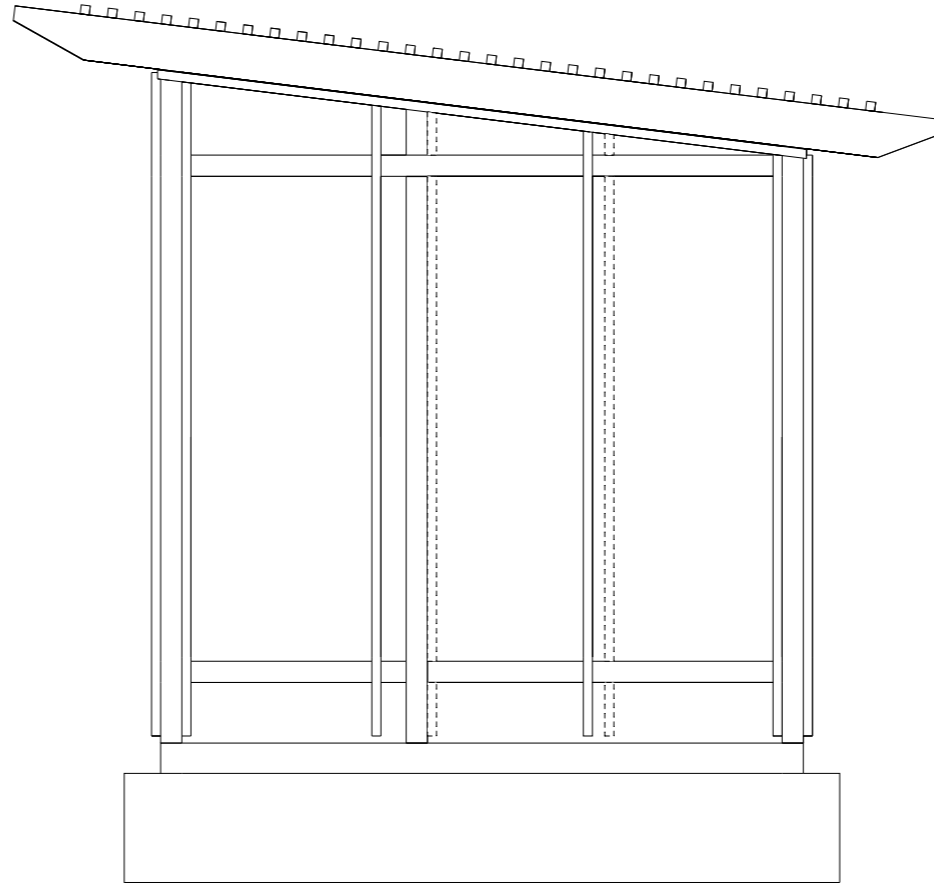


West Elevation

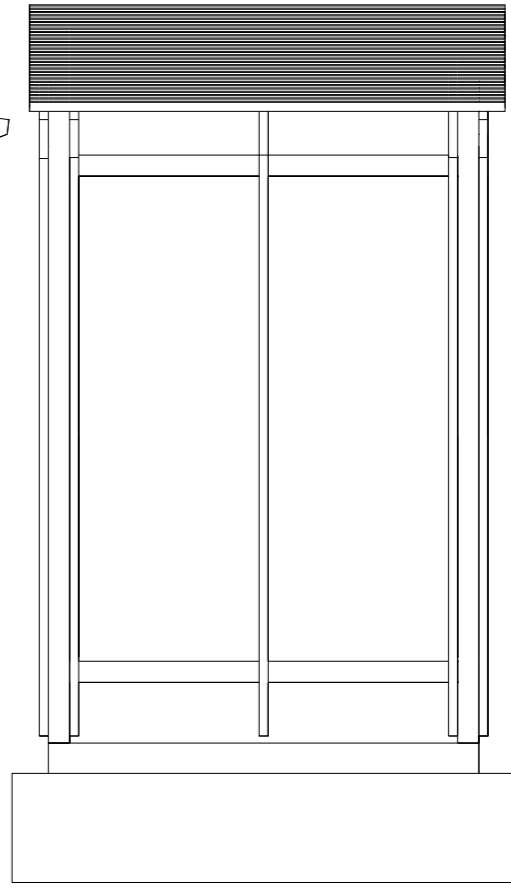


South Elevation

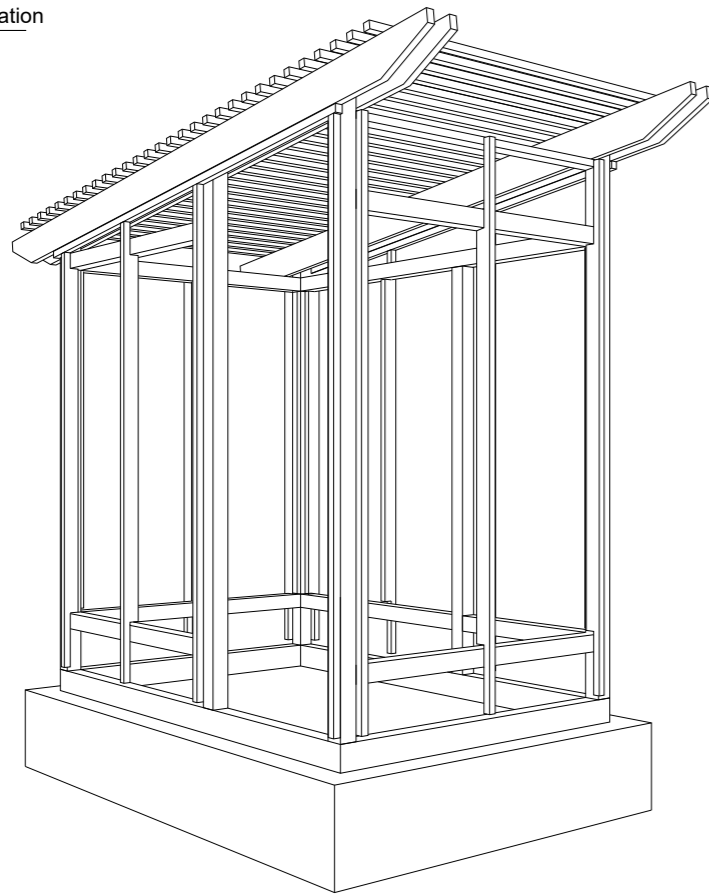


A Batten install (elevation)

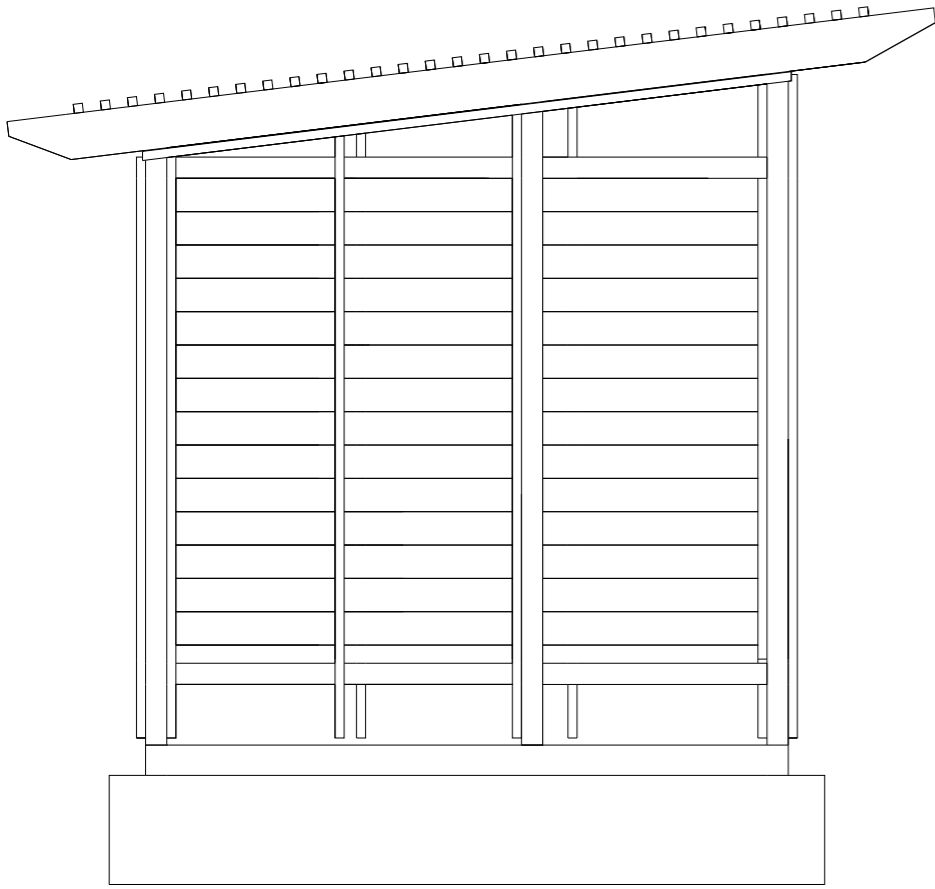


East Elevation

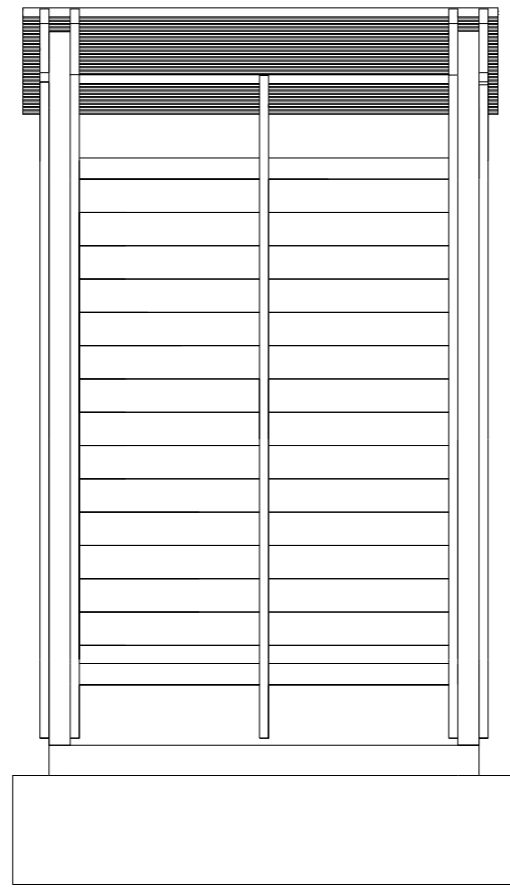


North Elevation

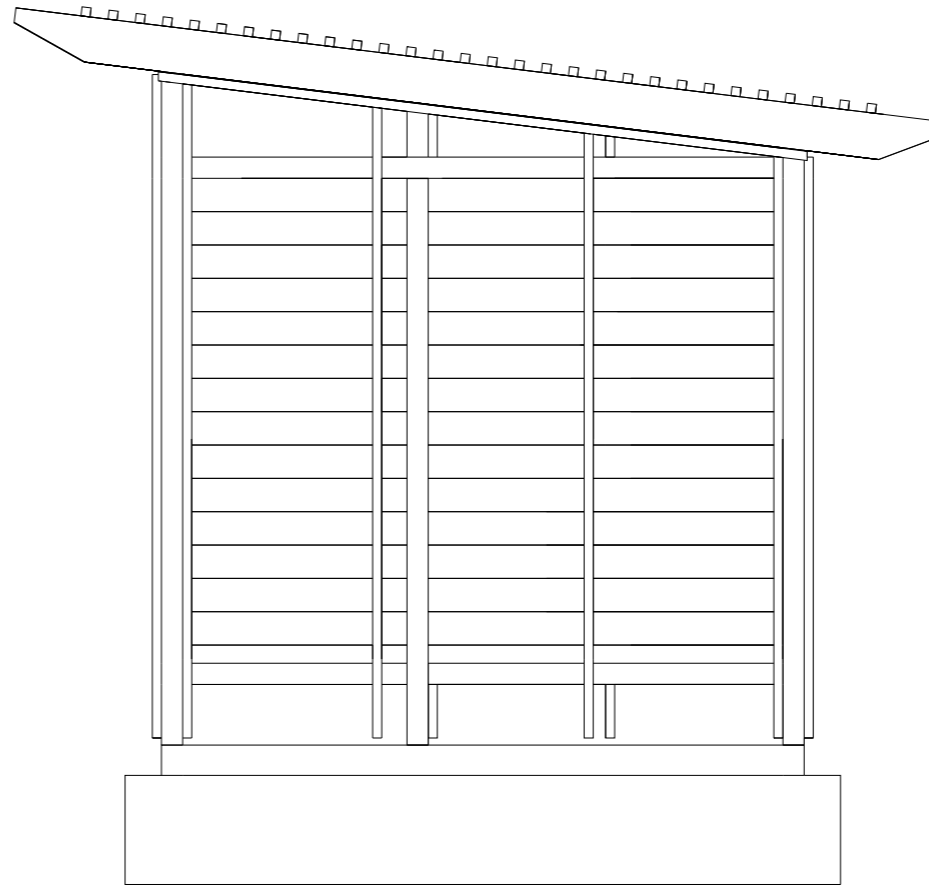

West Elevation

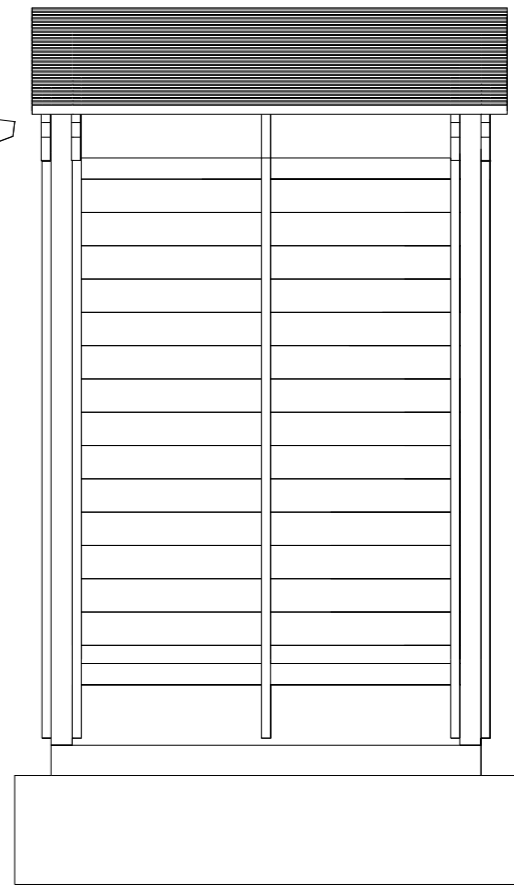

South Elevation

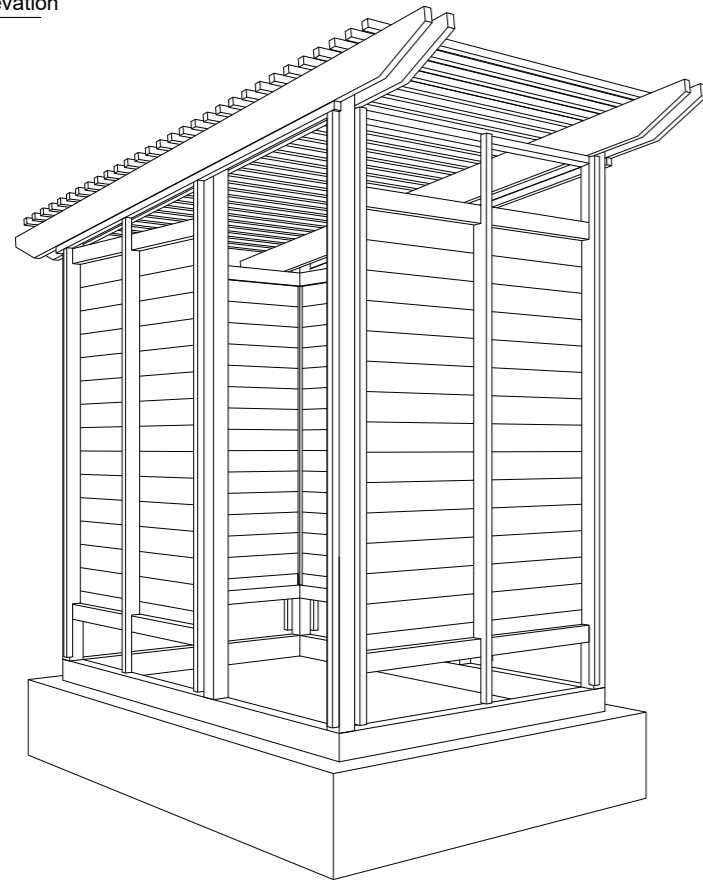


A Interior cladding (elevation)

SIMON SINGEL
Industrial Designer
50 Pepperbush Way West Tisbury, 02575


Date:
08-11-2021

Title:
Framing Equipment storage


Ross Singel Residence
50 Pepperbush Way
West Tisbury,
MA 02575

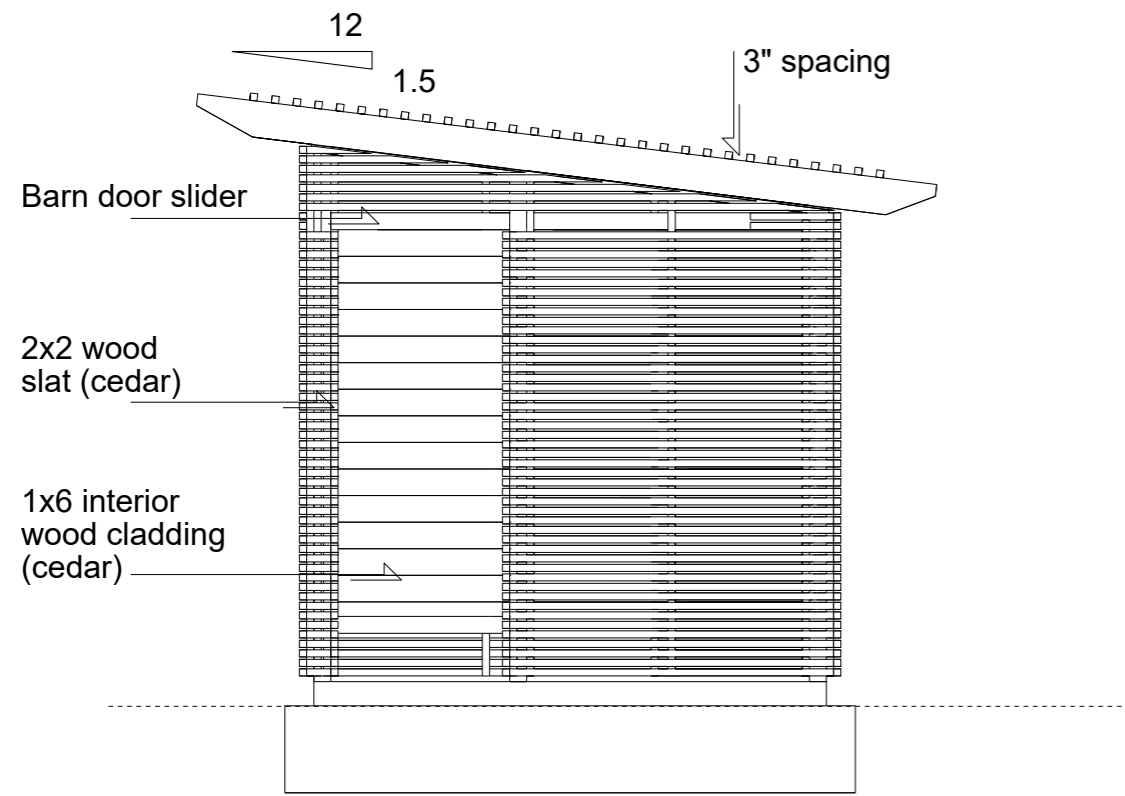


A Rinsing station rain screen (outside view)

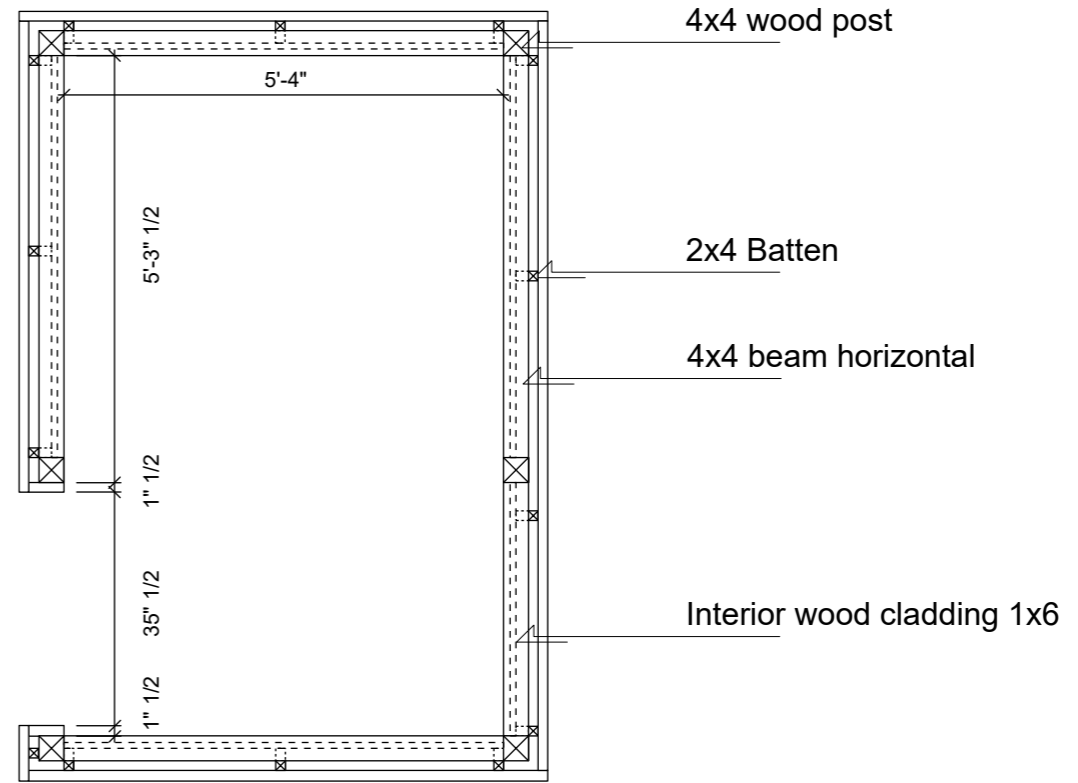


C Rinsing station wall assembly (top view)

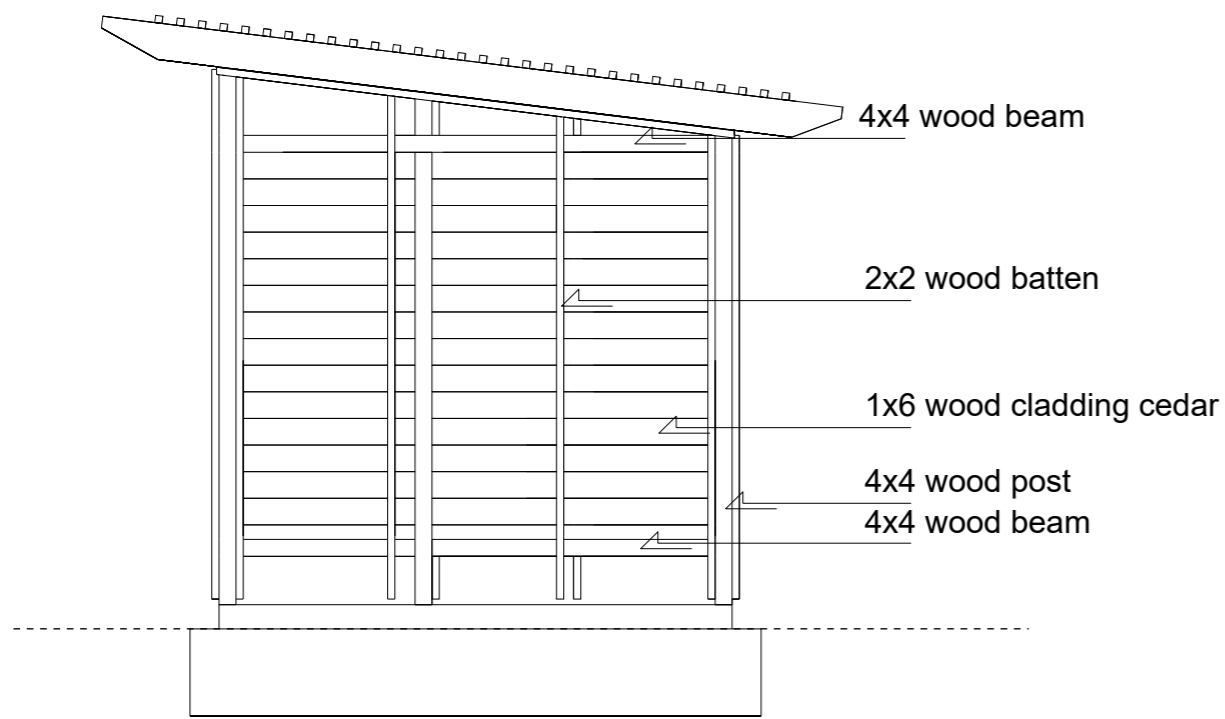


B Rinsing station interior cladding (outside view no rain screen)

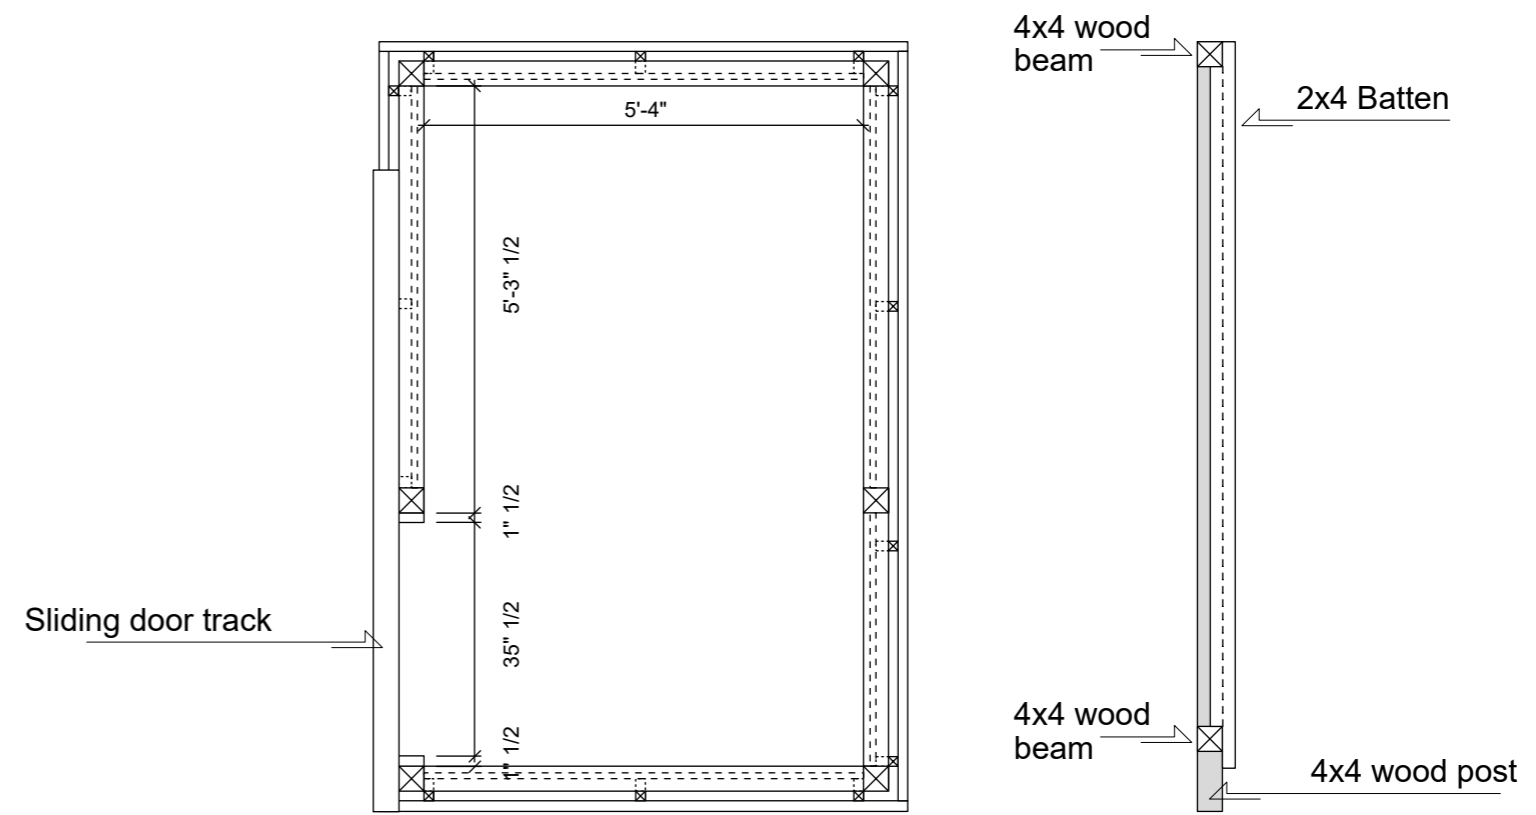


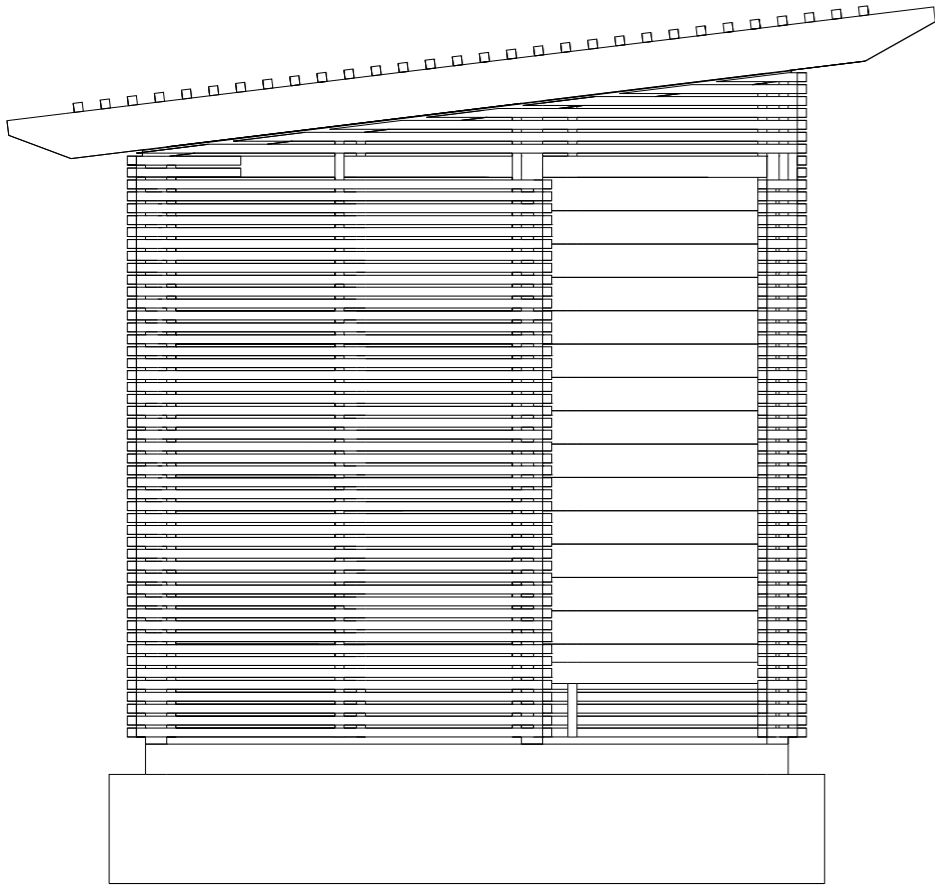


East Elevation

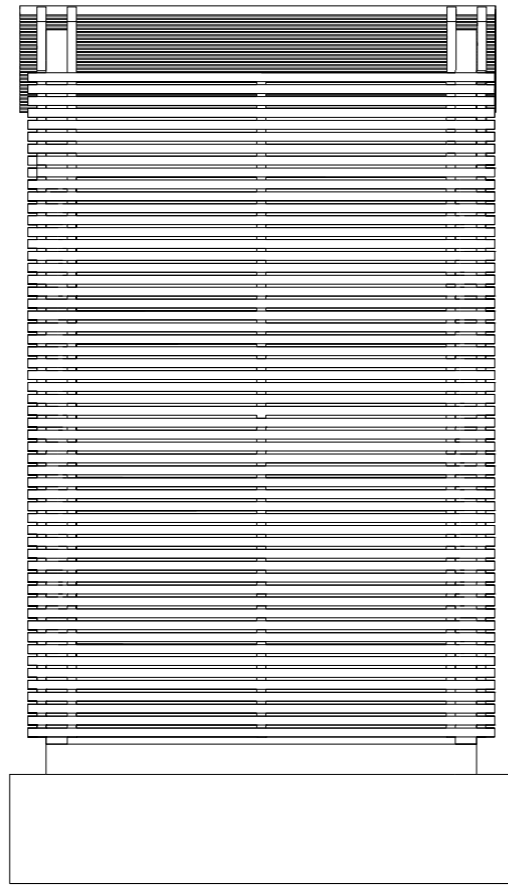


North Elevation

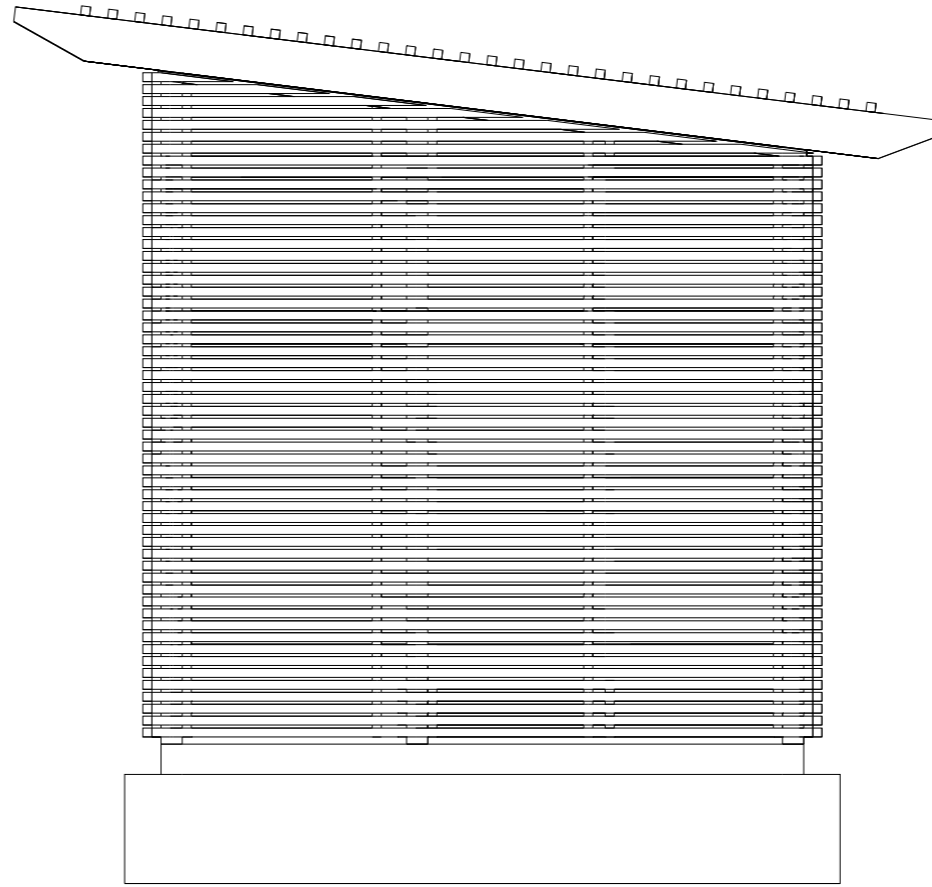


West Elevation

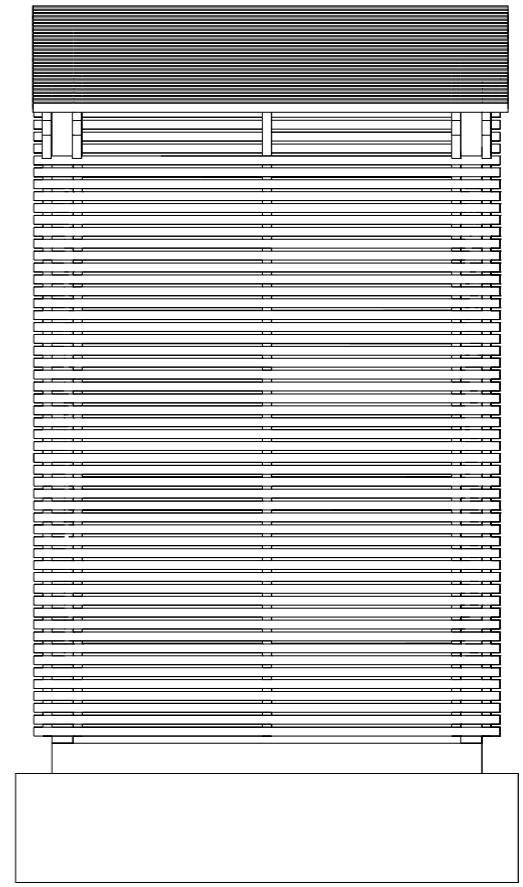


South Elevation

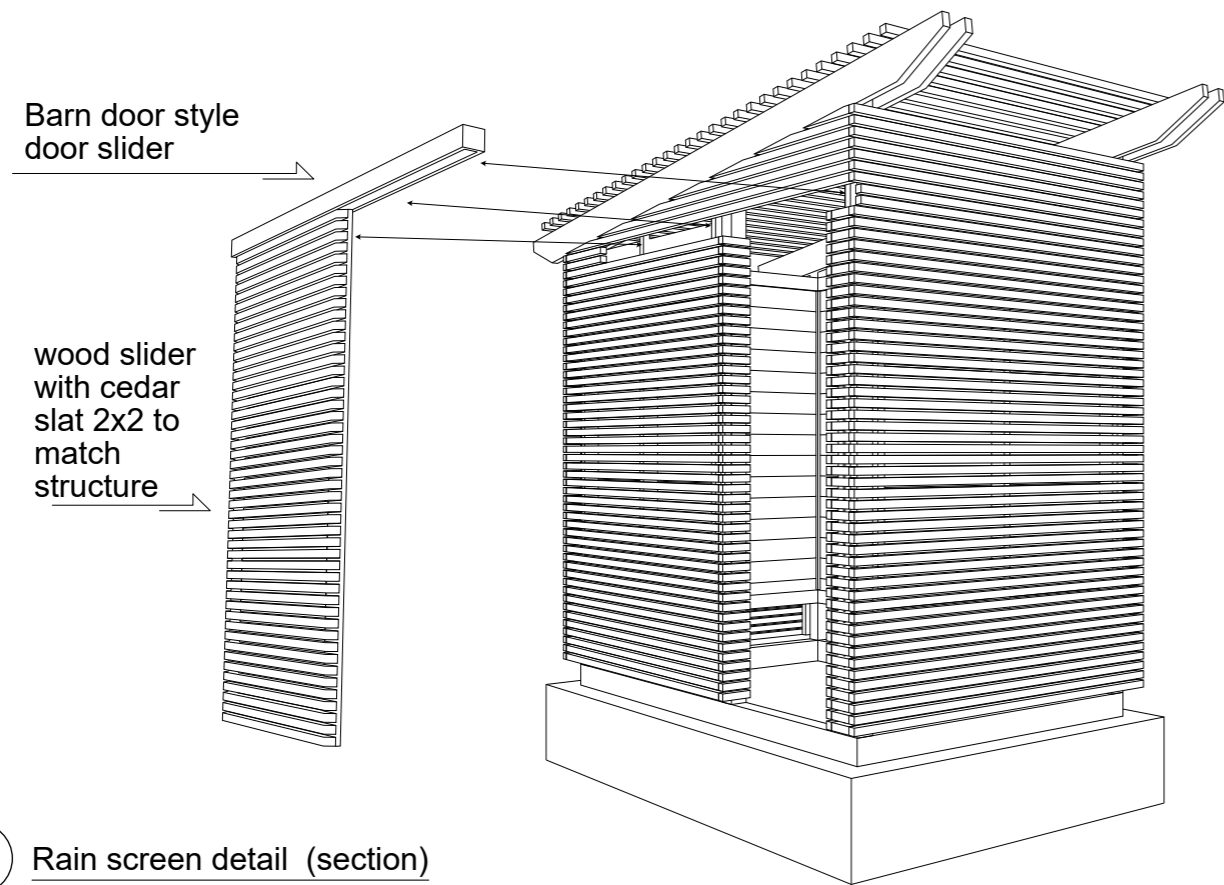


A Rain screen detail (section)

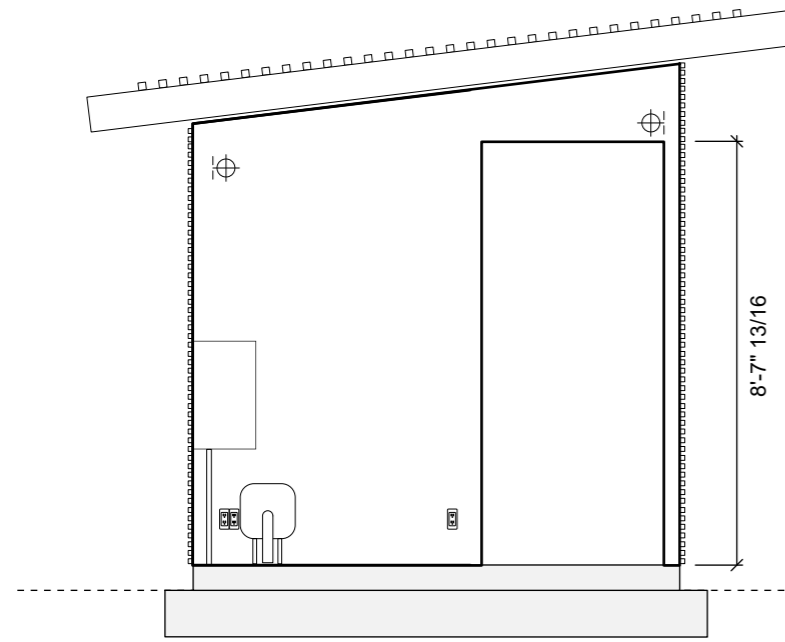


West Elevation

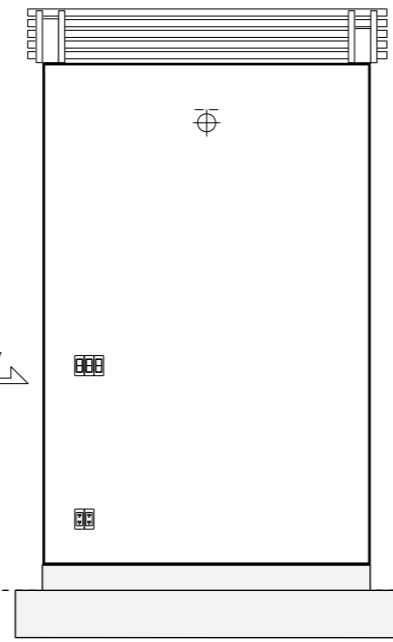


North Elevation

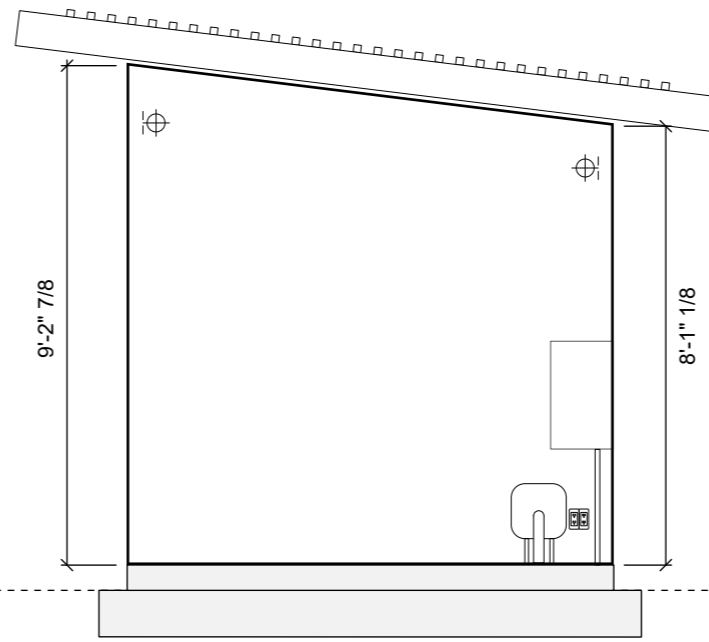


East Elevation

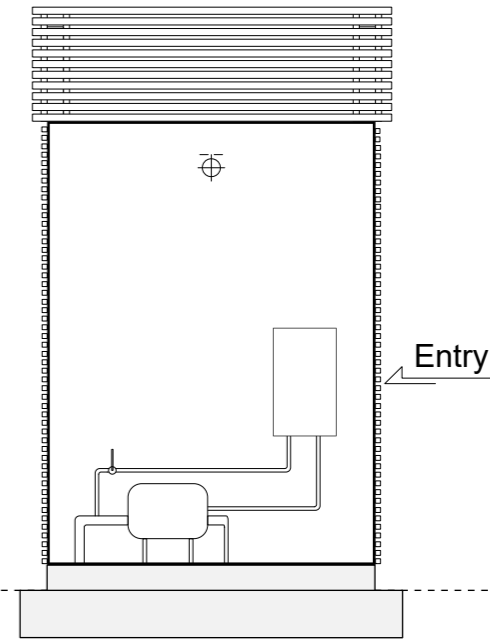


South Elevation

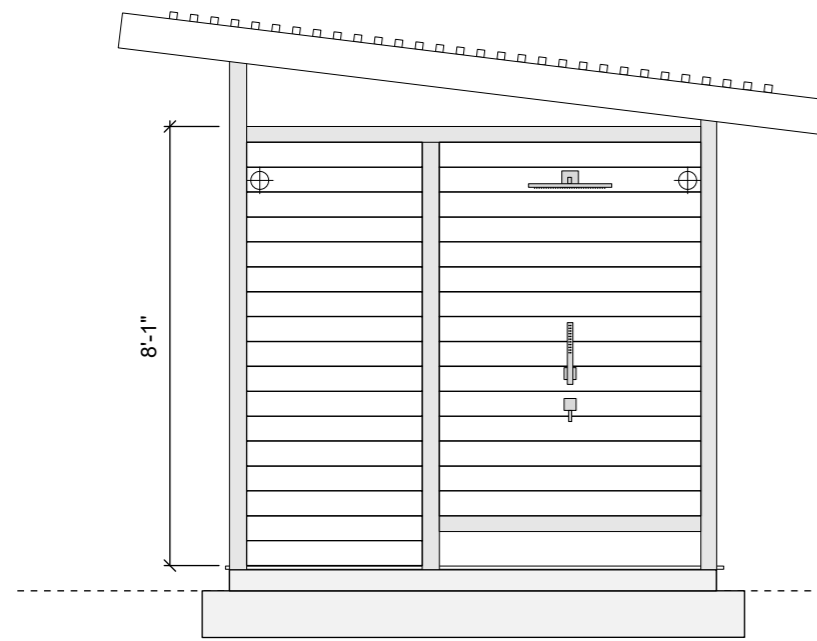


East Elevation

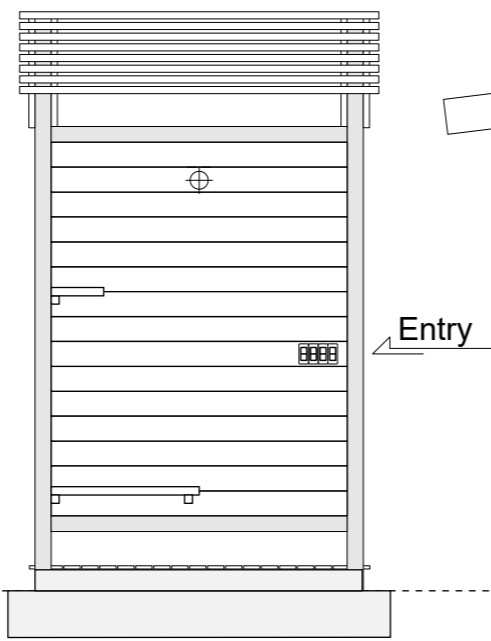

South Elevation

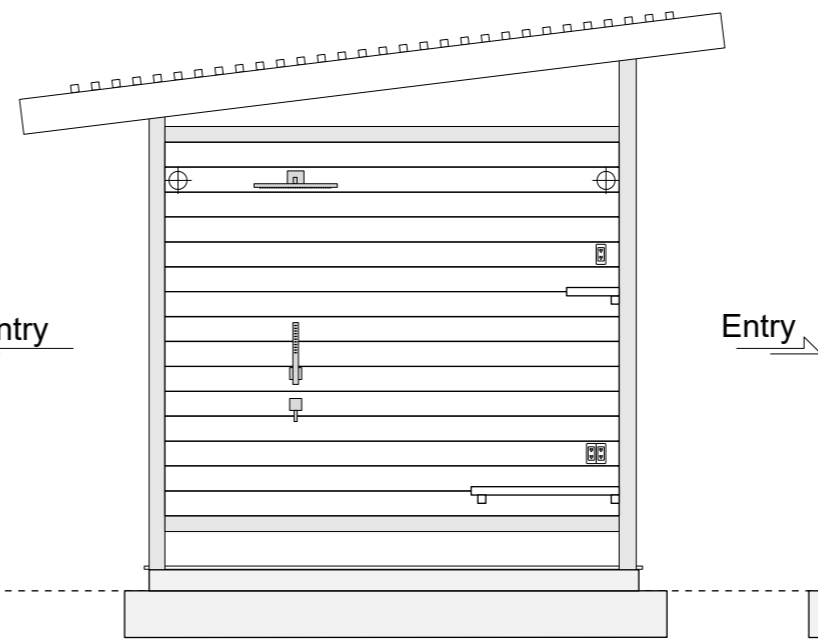


West Elevation

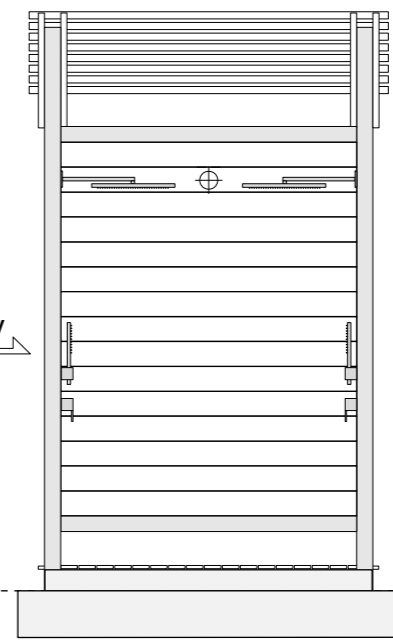


North Elevation


A

Plumbing detail

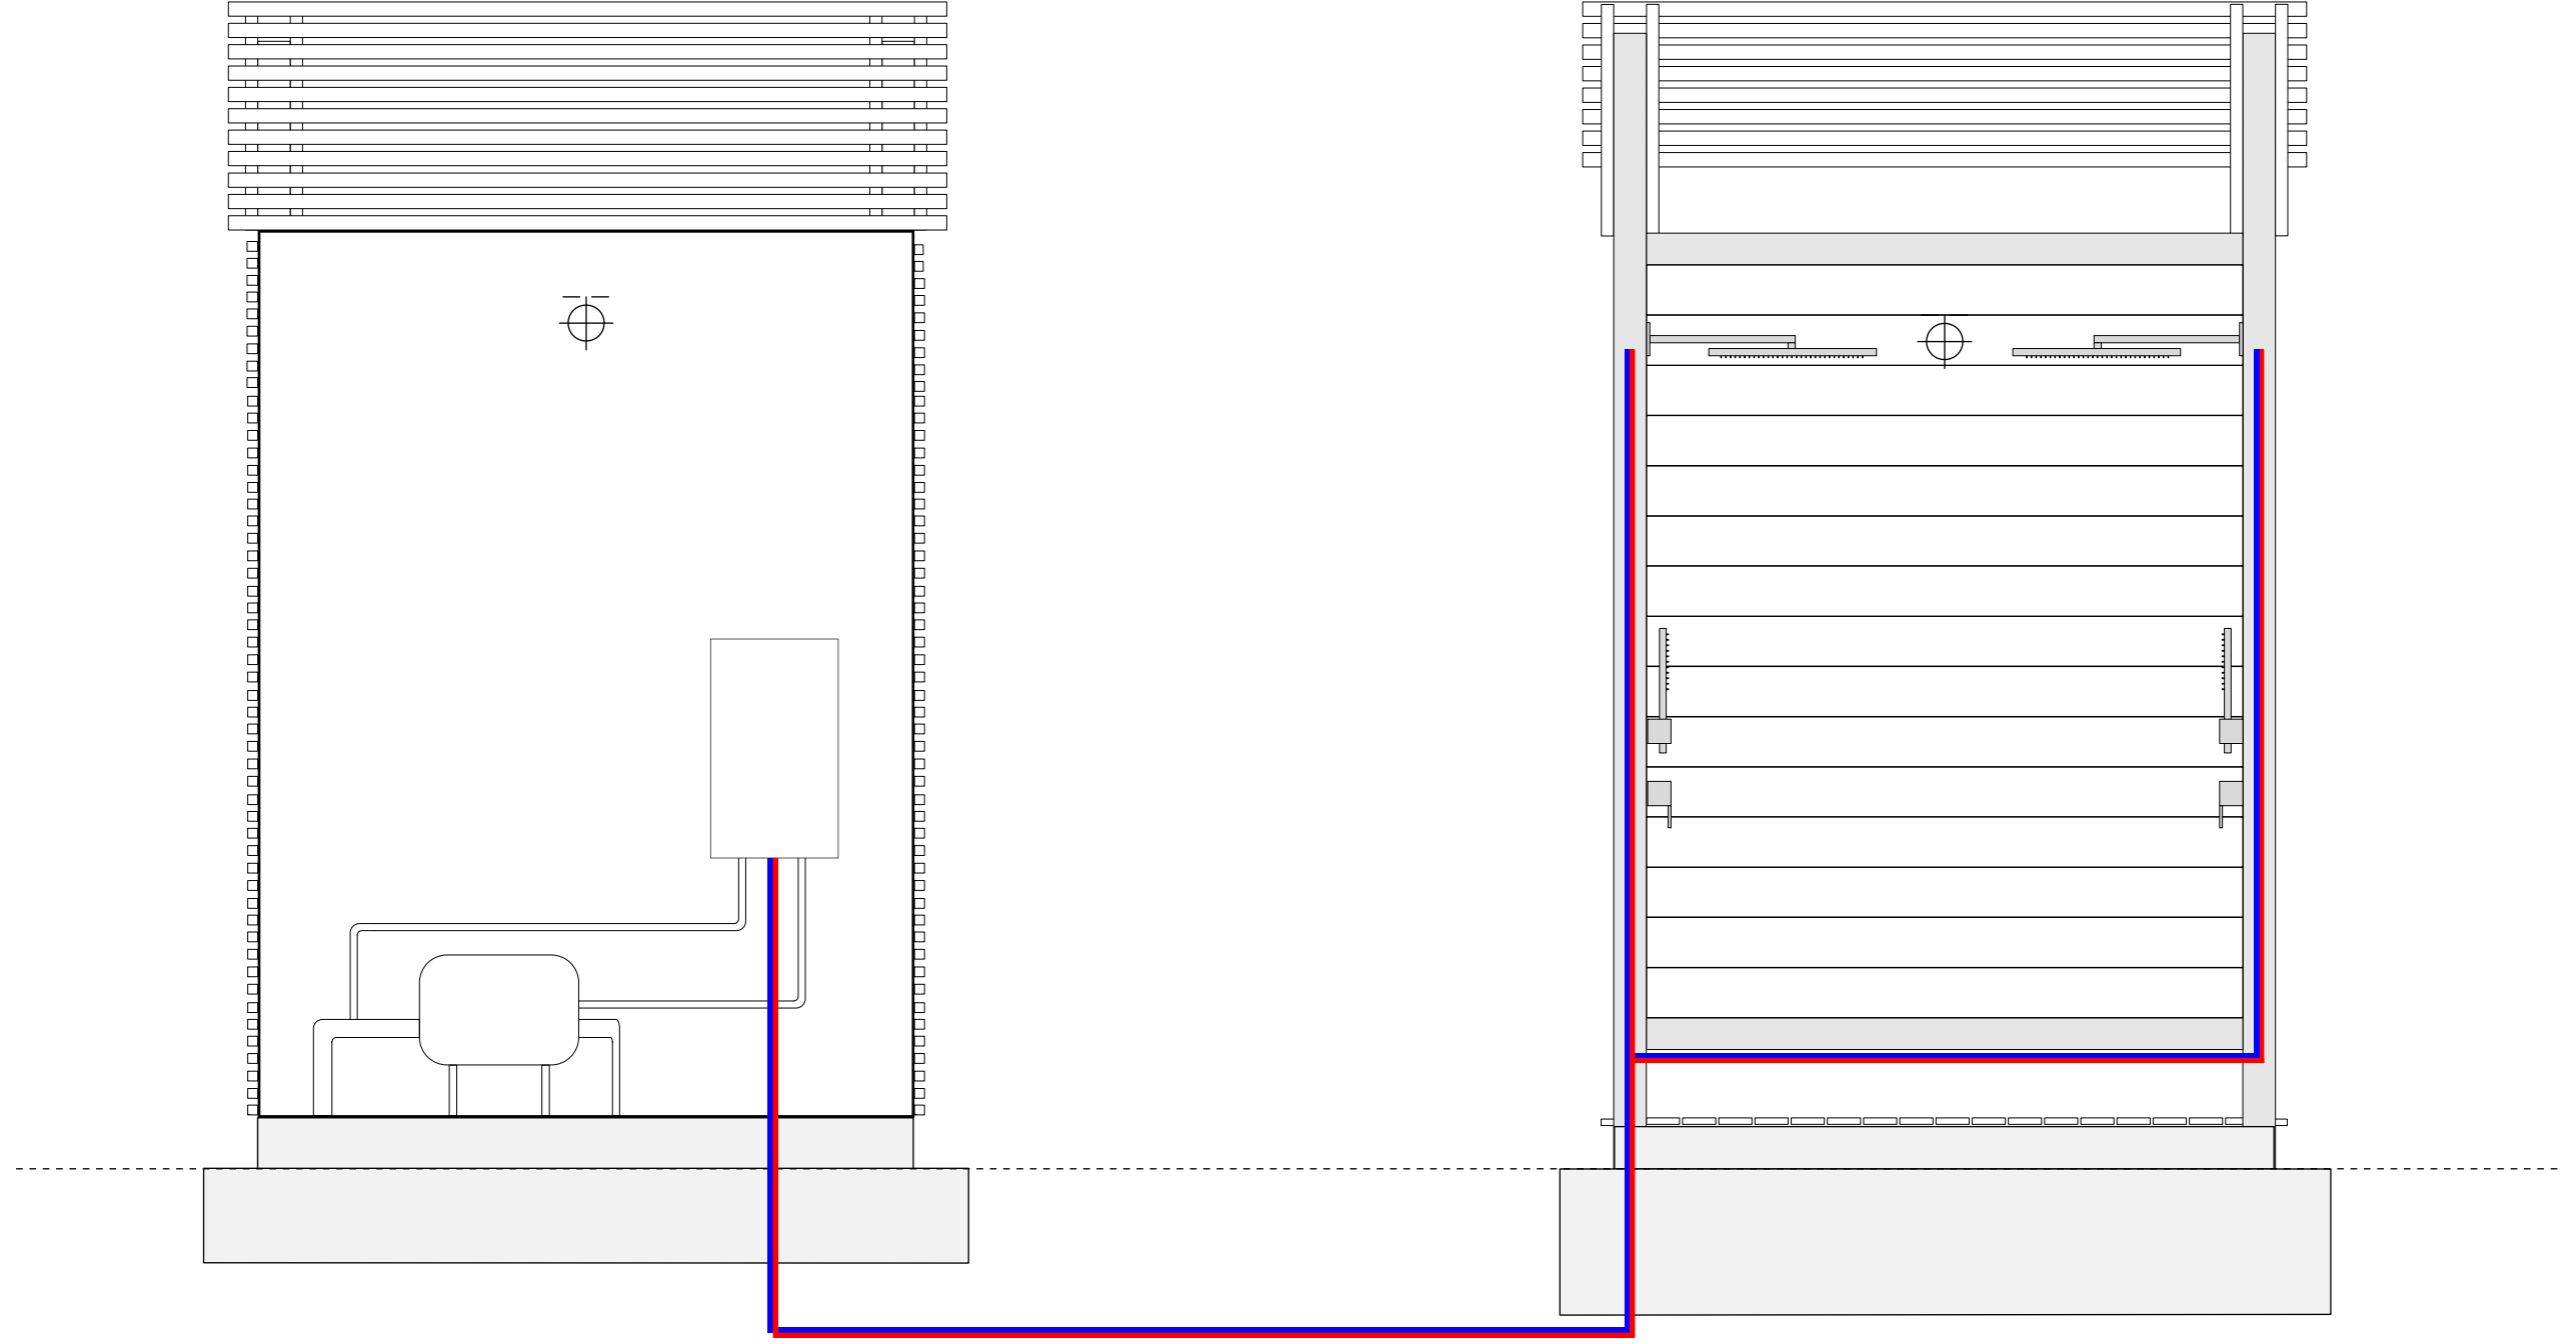

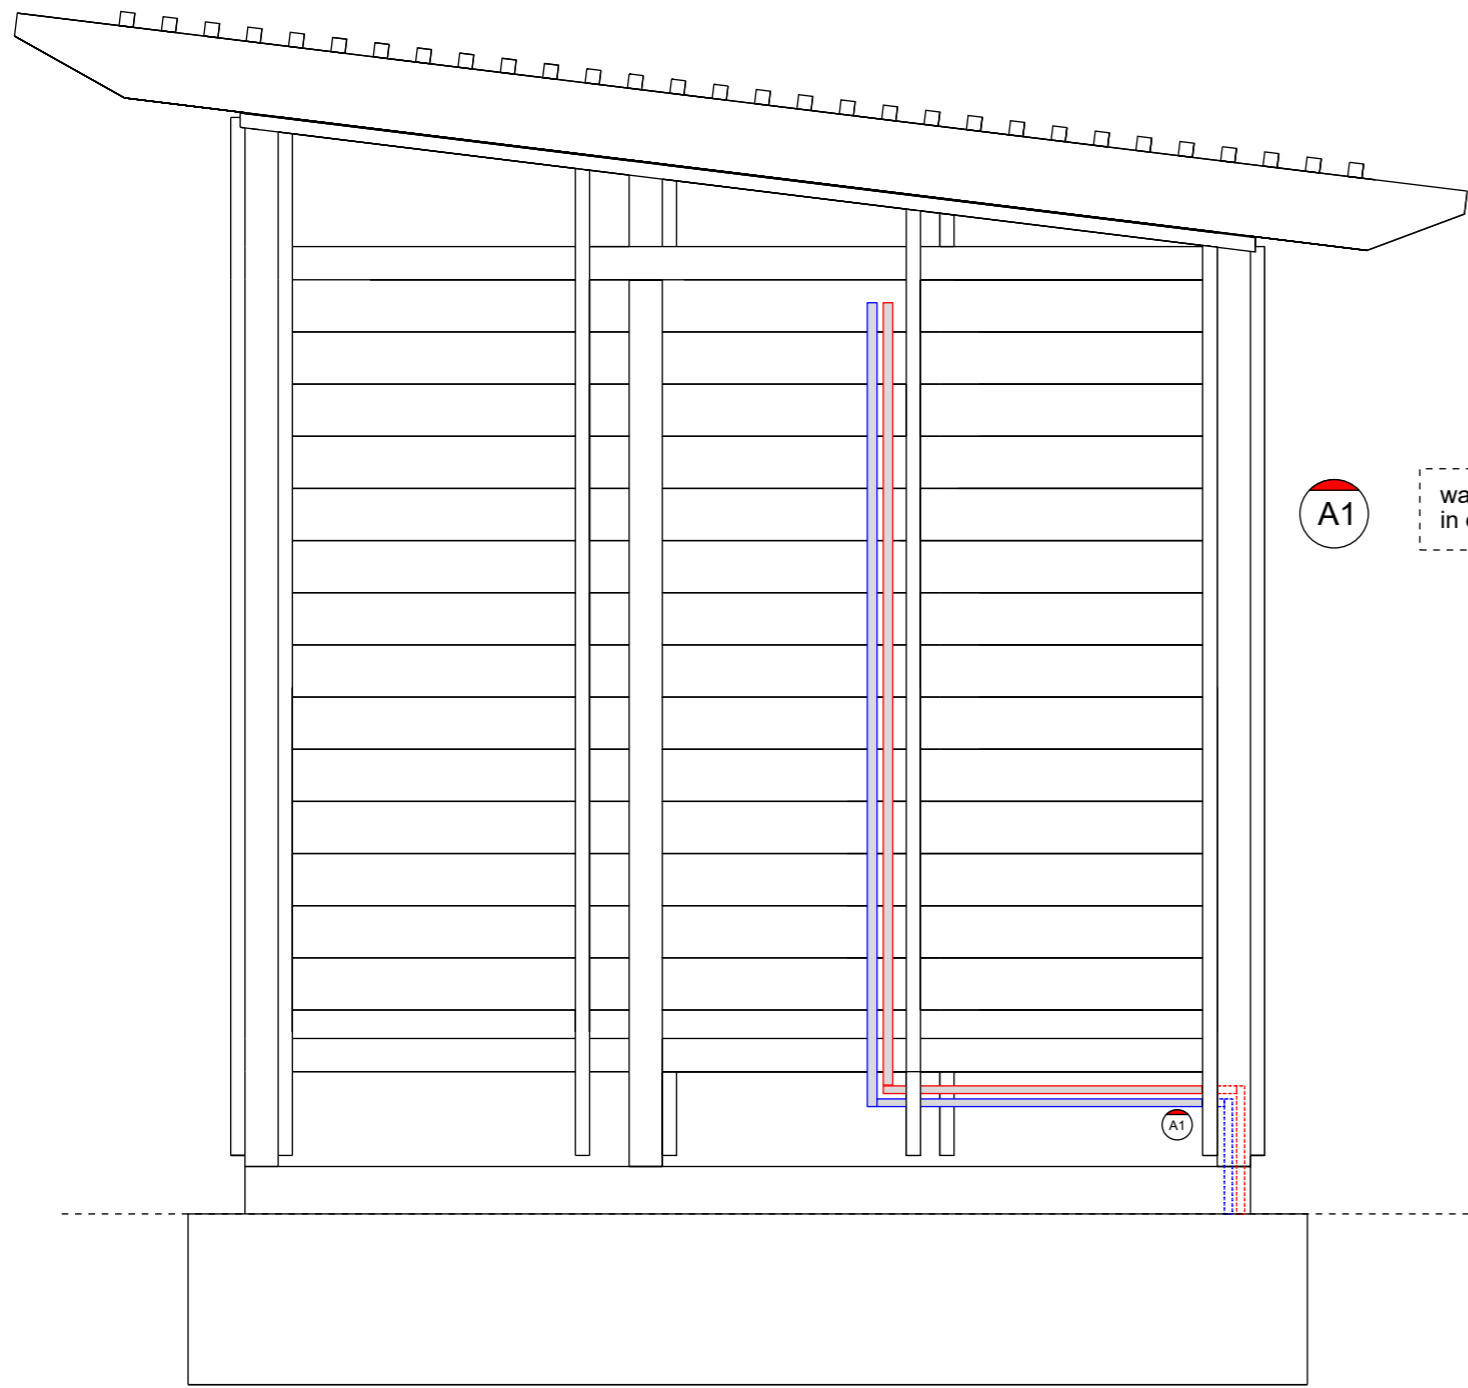


A Rinsing station plumbing detail (no rain screen view)


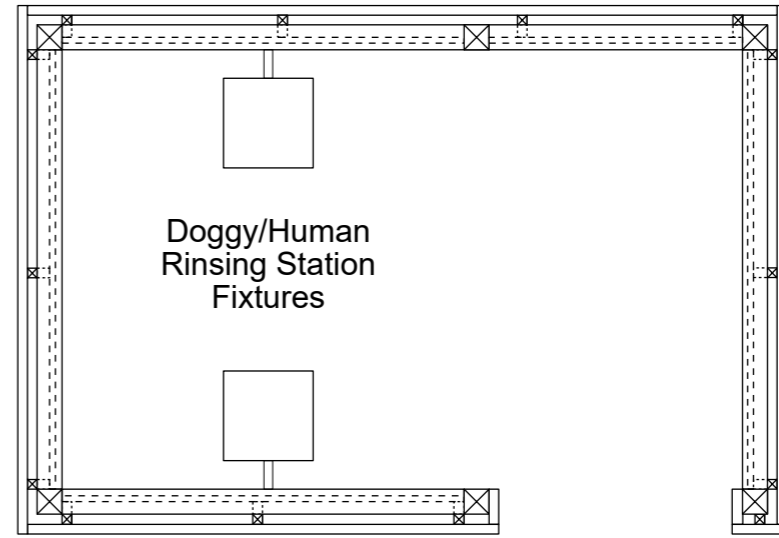


A1


water supply attached to tankless water heater in equipment storage.

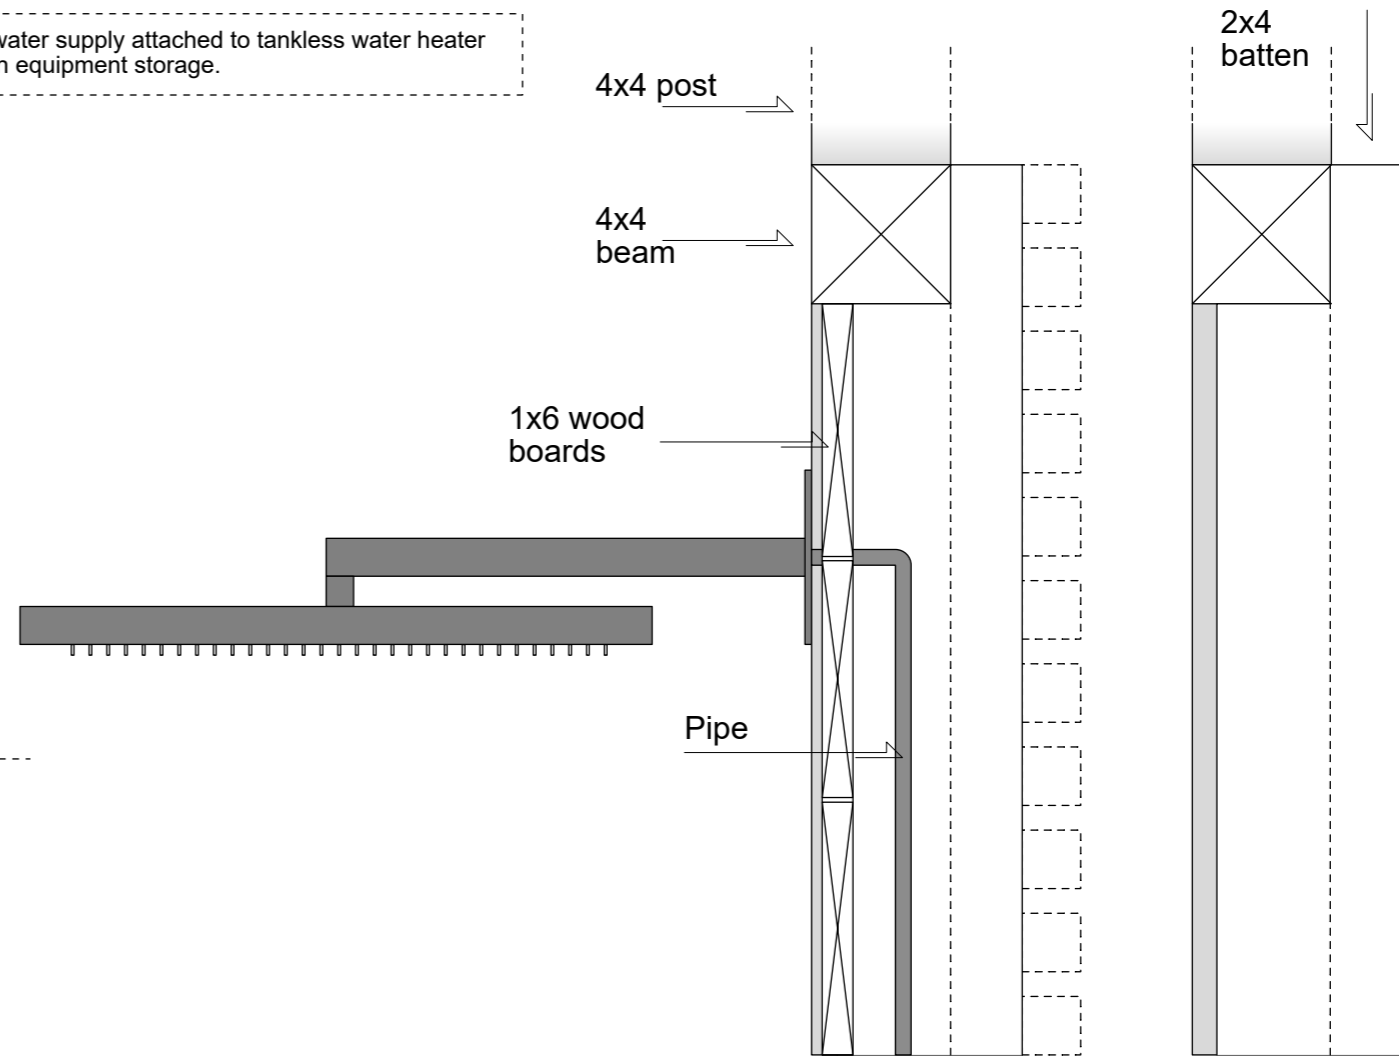

B Plumbing section


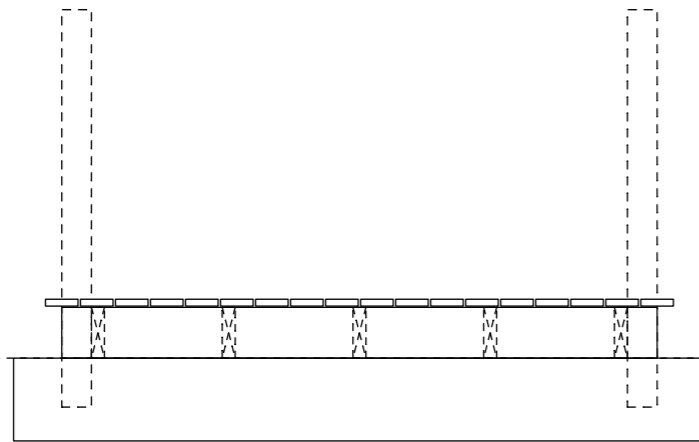
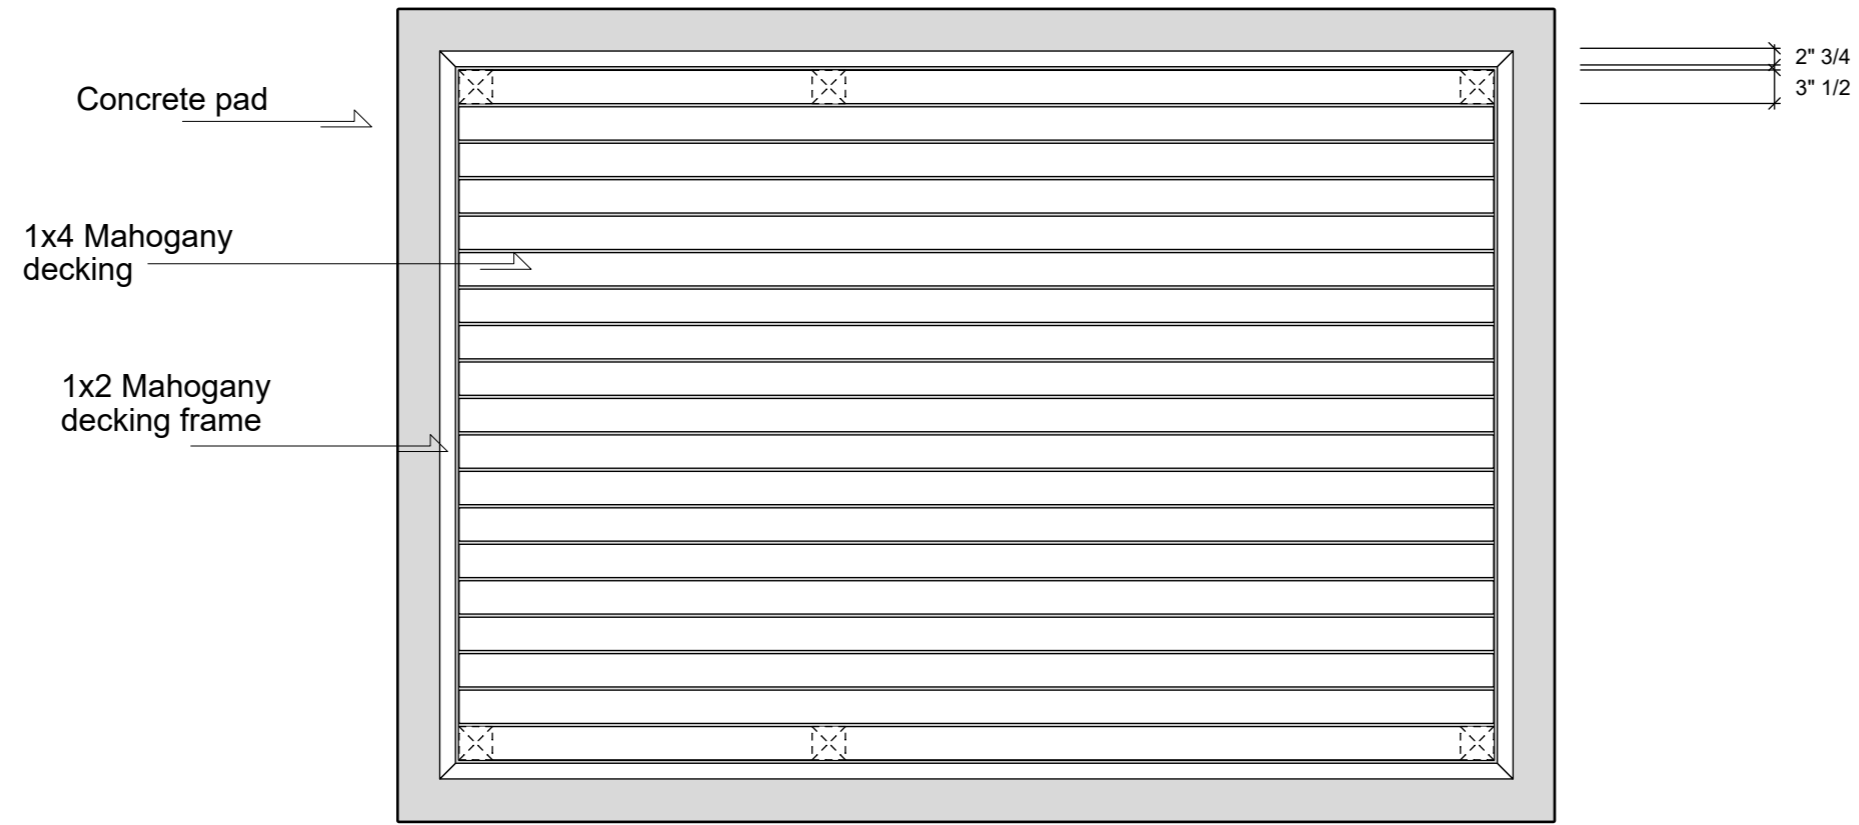


A Deck construction detail (front view)

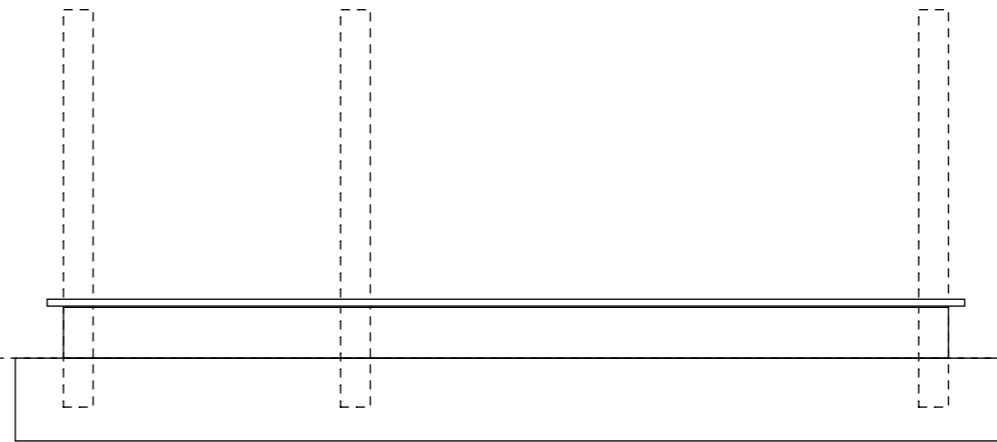



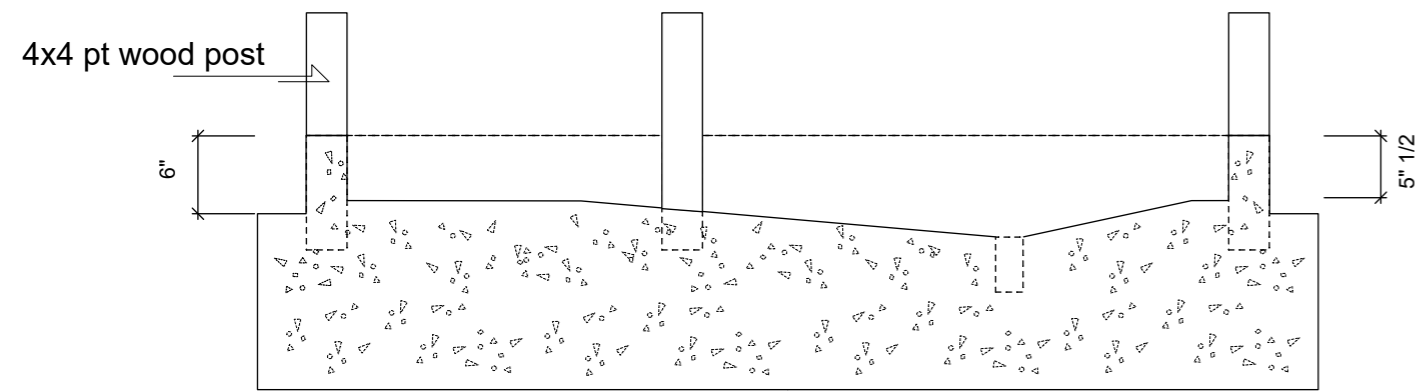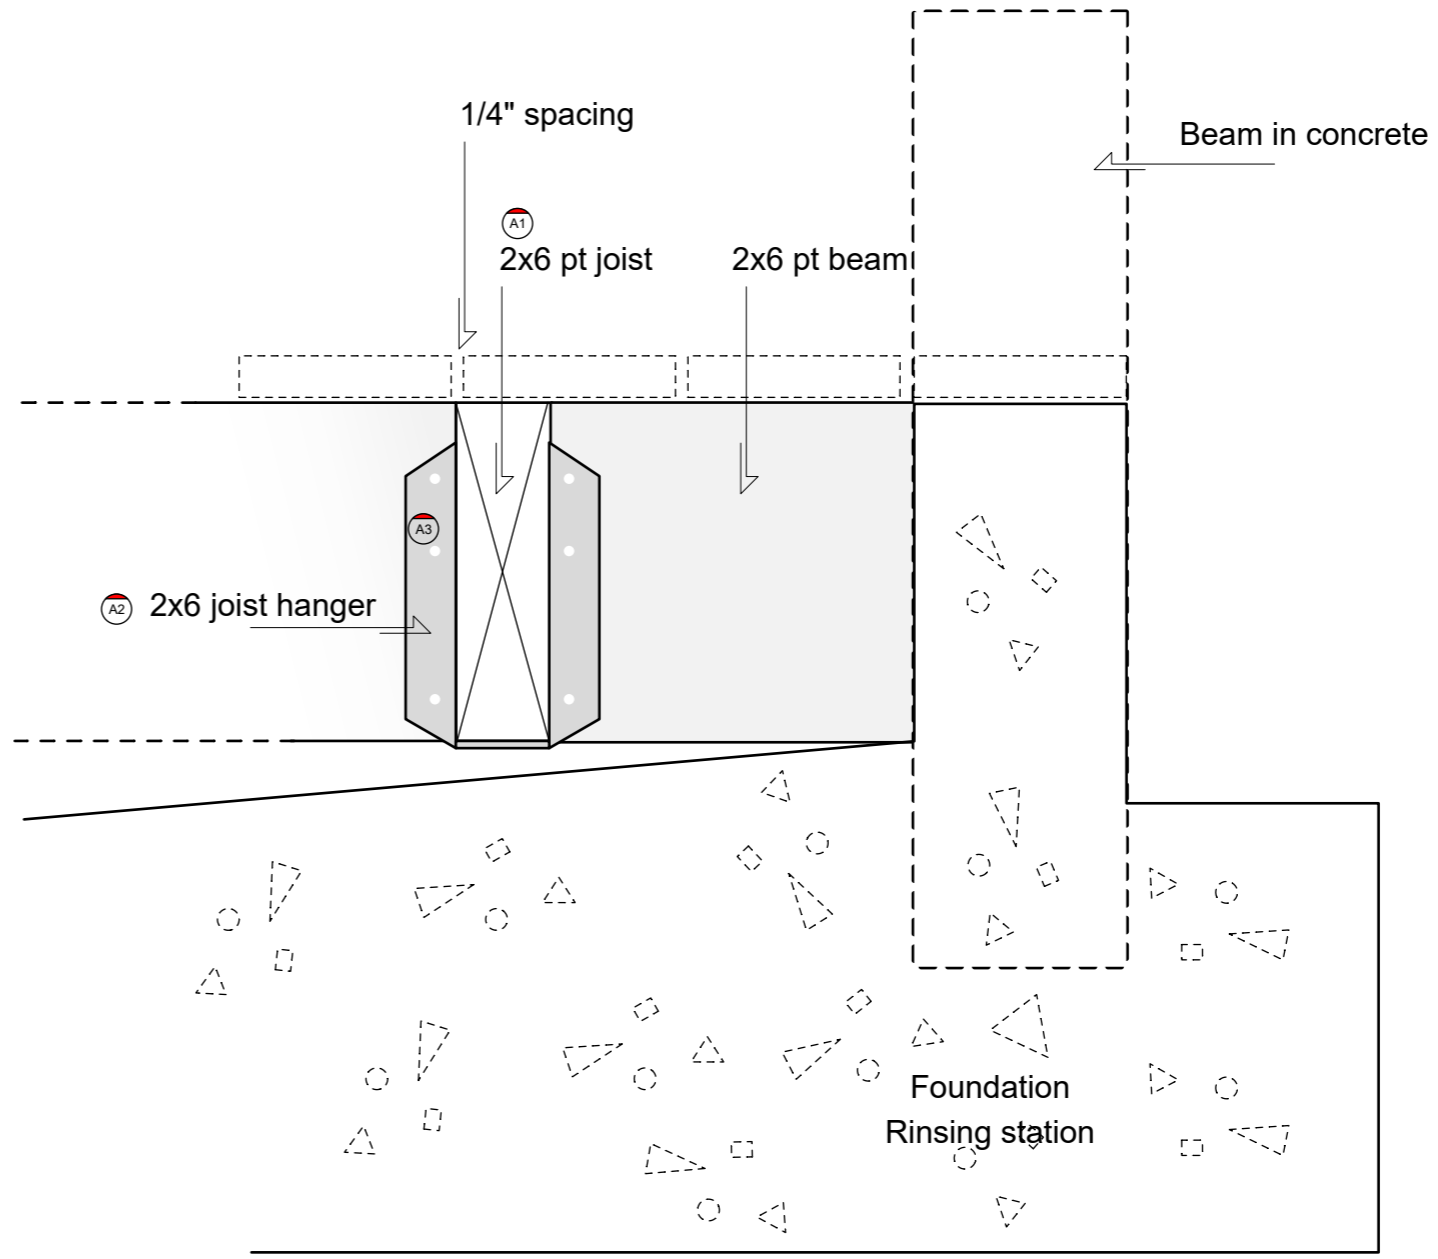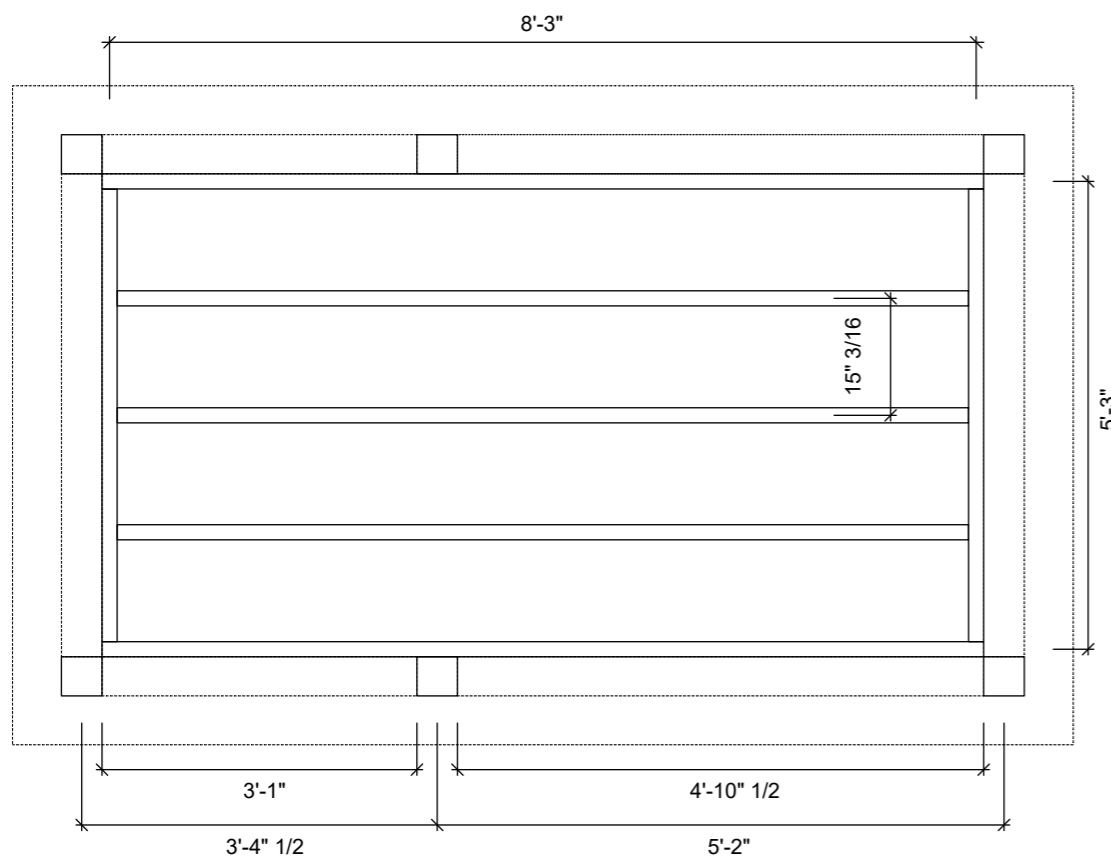

B Deck construction detail (side view)


- A1** Pressure treated wood rated for ground contact 2x6
- A2** Simpson strong tie LUS26 galvanized steel hanger
- A3** Simpson strong tie structural screws (4) SD9212 / (4) SD9112



A Deck construction hardware detail (multi view)

ELECTRICAL FIXTURE LEGEND

- 14 FIXTURE NUMBER
- $\$3$ 3 WAY SWITCH
-  GROUND FAULT INTERRUPT
-  WATERPROOF OUTLET
-  WALL MOUNTED FIXTURE
-  PENDANT FIXTURE

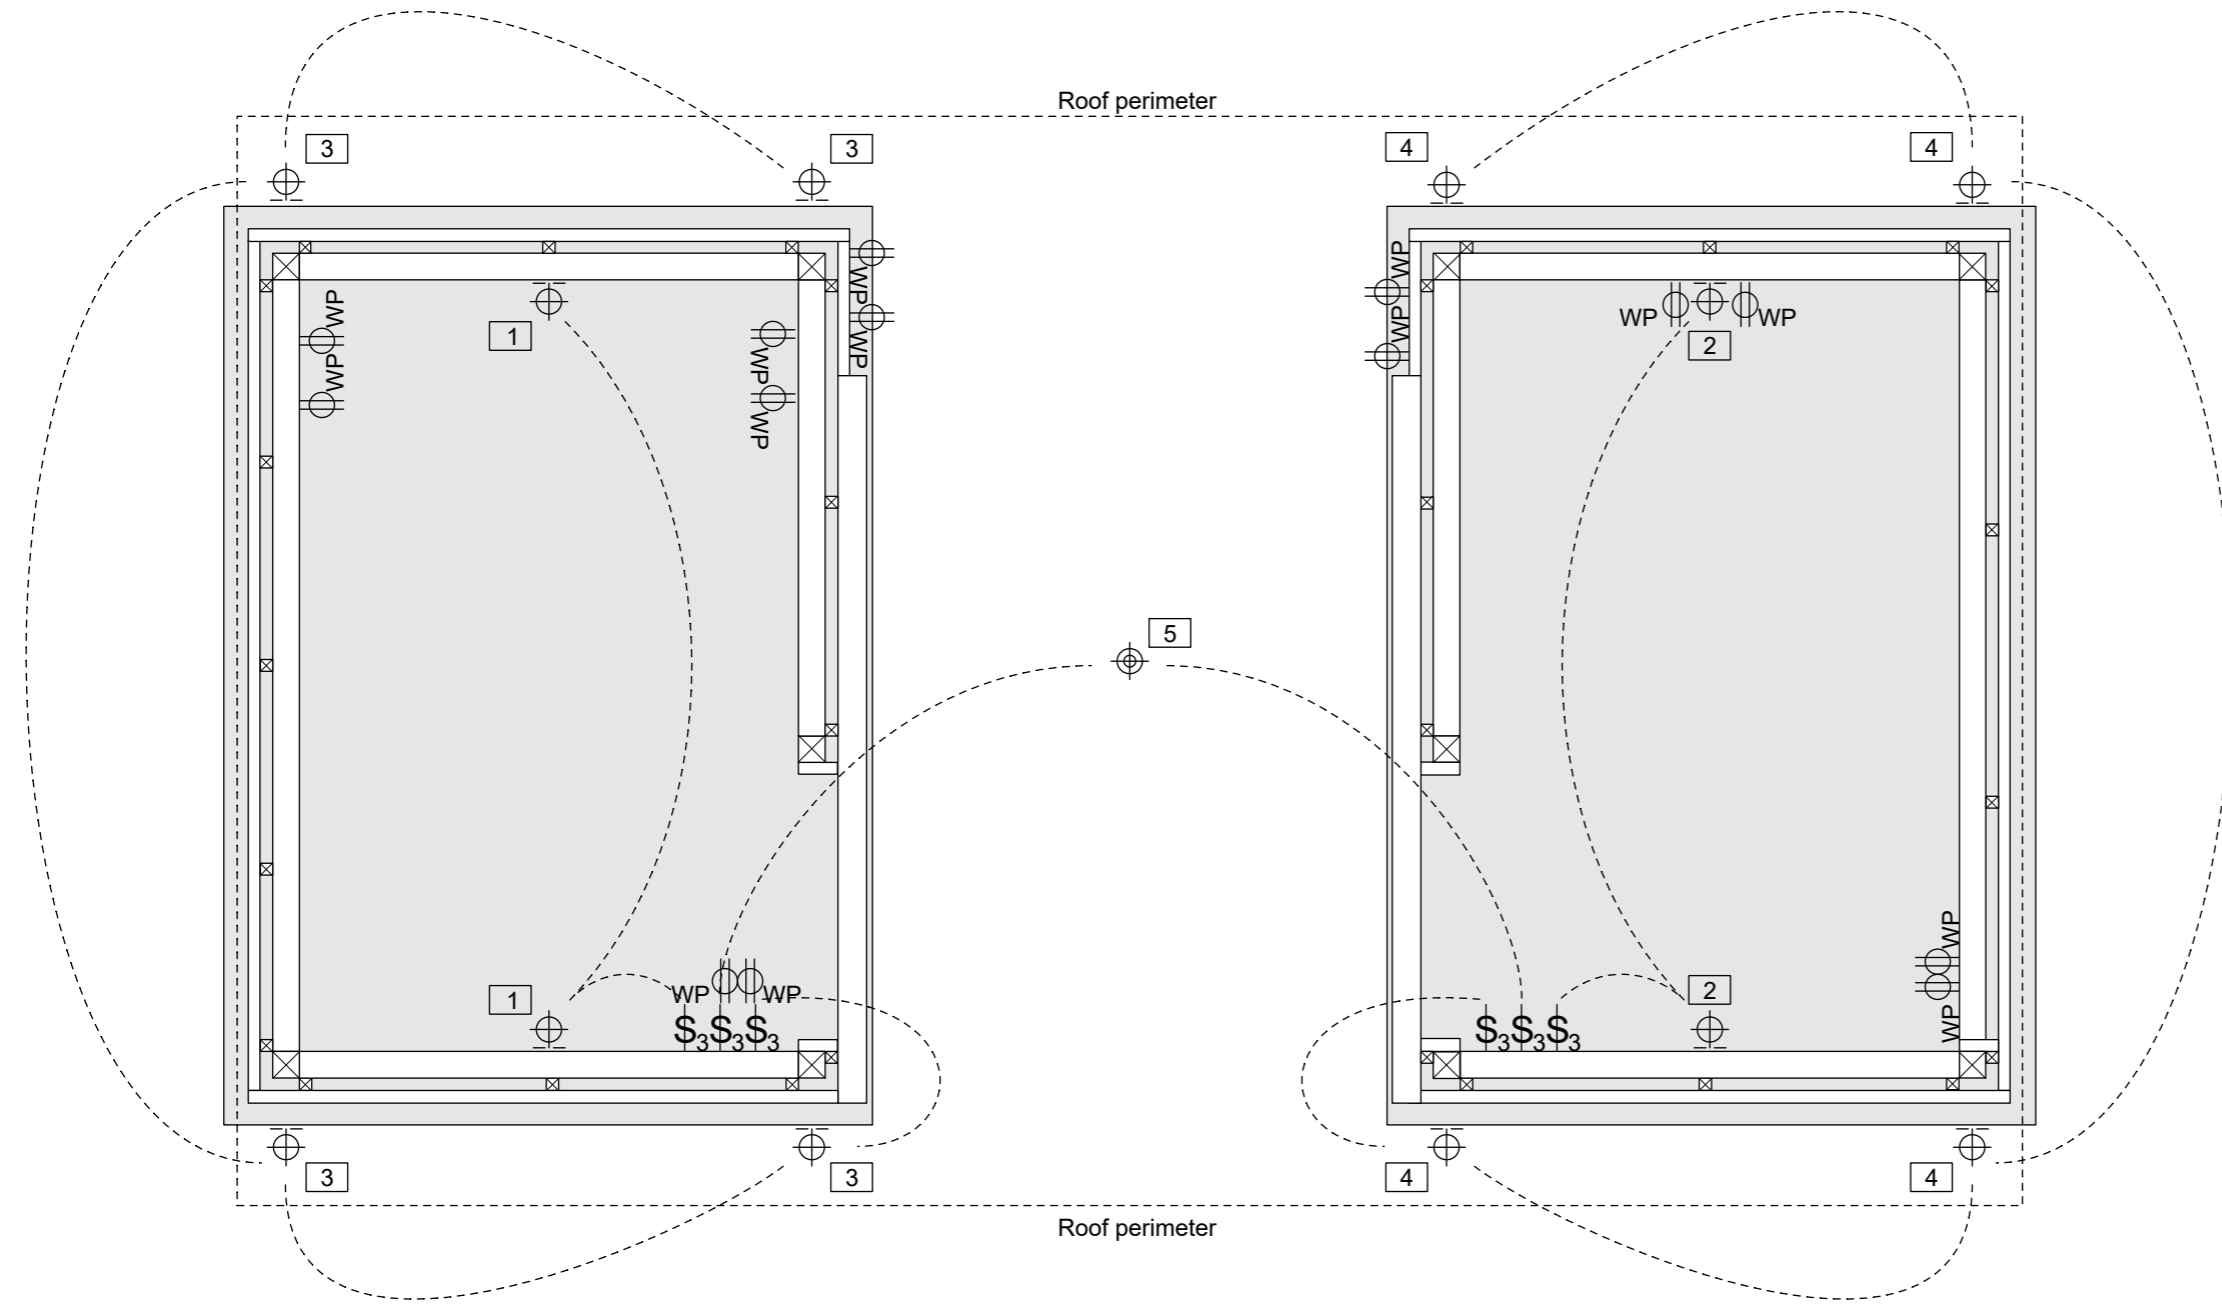

A Electrical detail (top view)

ELECTRICAL FIXTURE LEGEND

14 FIXTURE NUMBER

\$₃ 3 WAY SWITCH


GFI GROUND FAULT INTERRUPT

WP WATERPROOF OUTLET

WALL MOUNTED FIXTURE

PENDANT FIXTURE

LED BAND


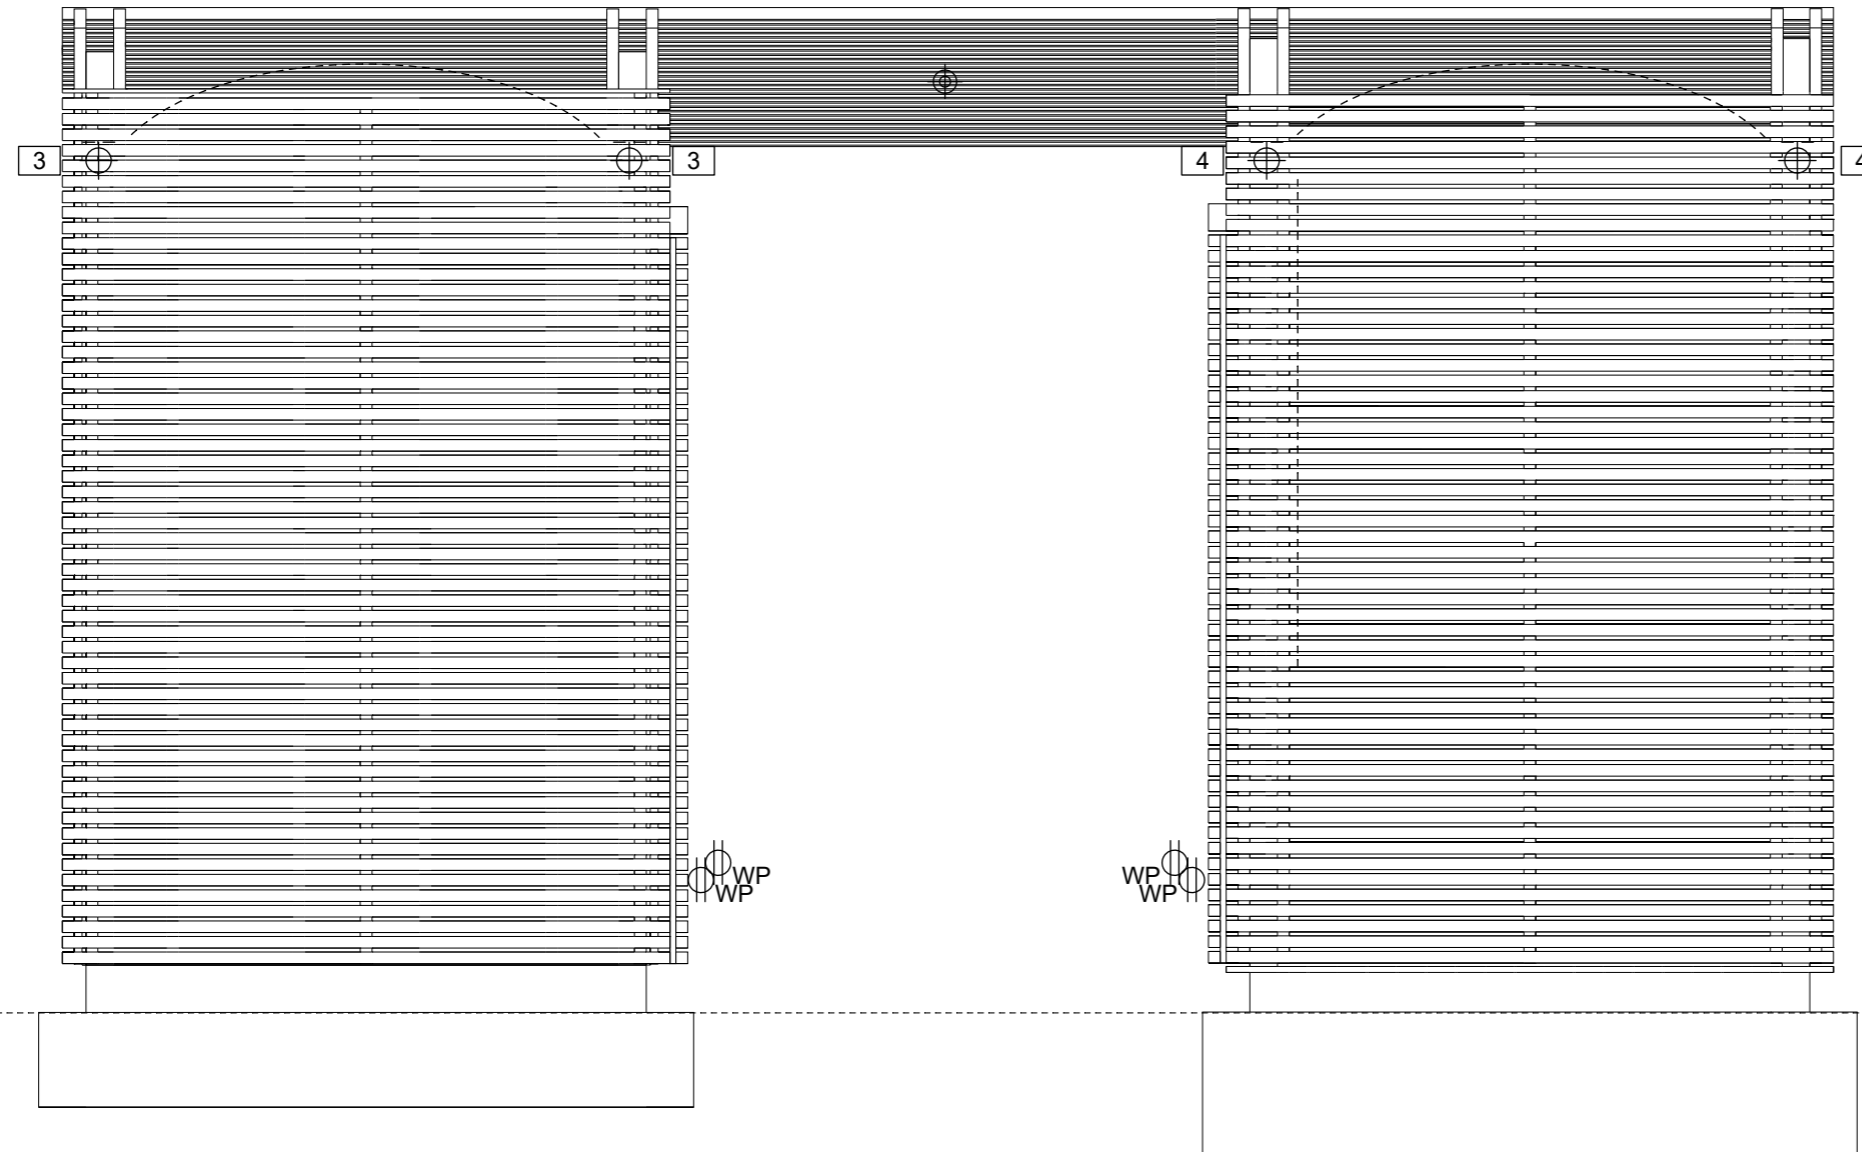


A Electrical detail (Front view)








Date: 08-11-2021

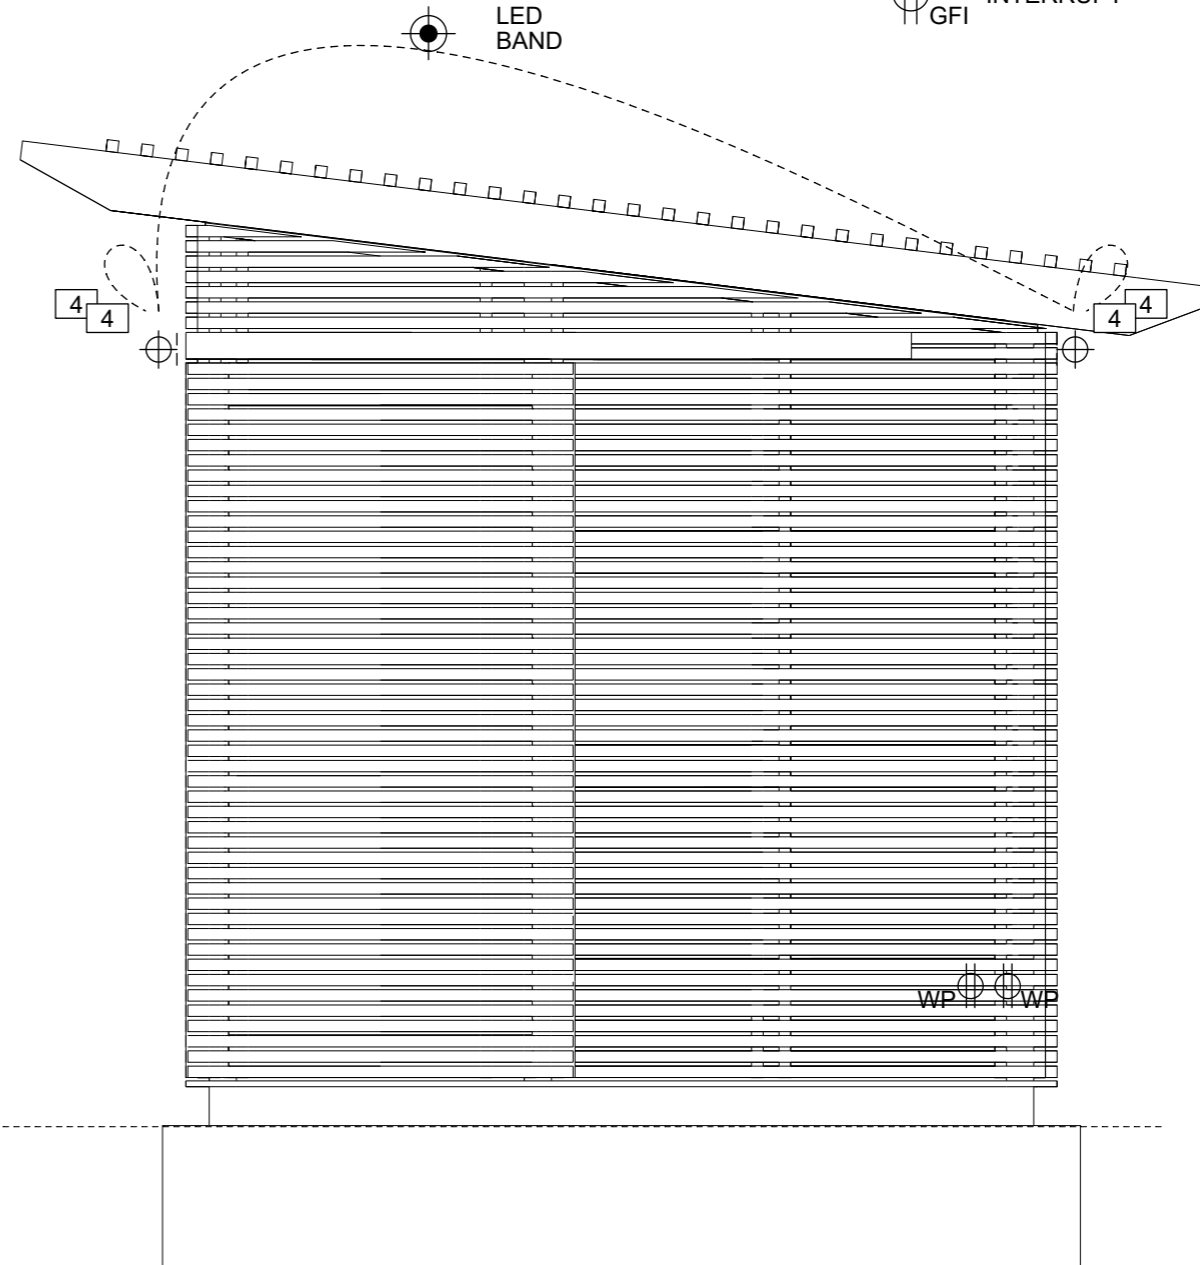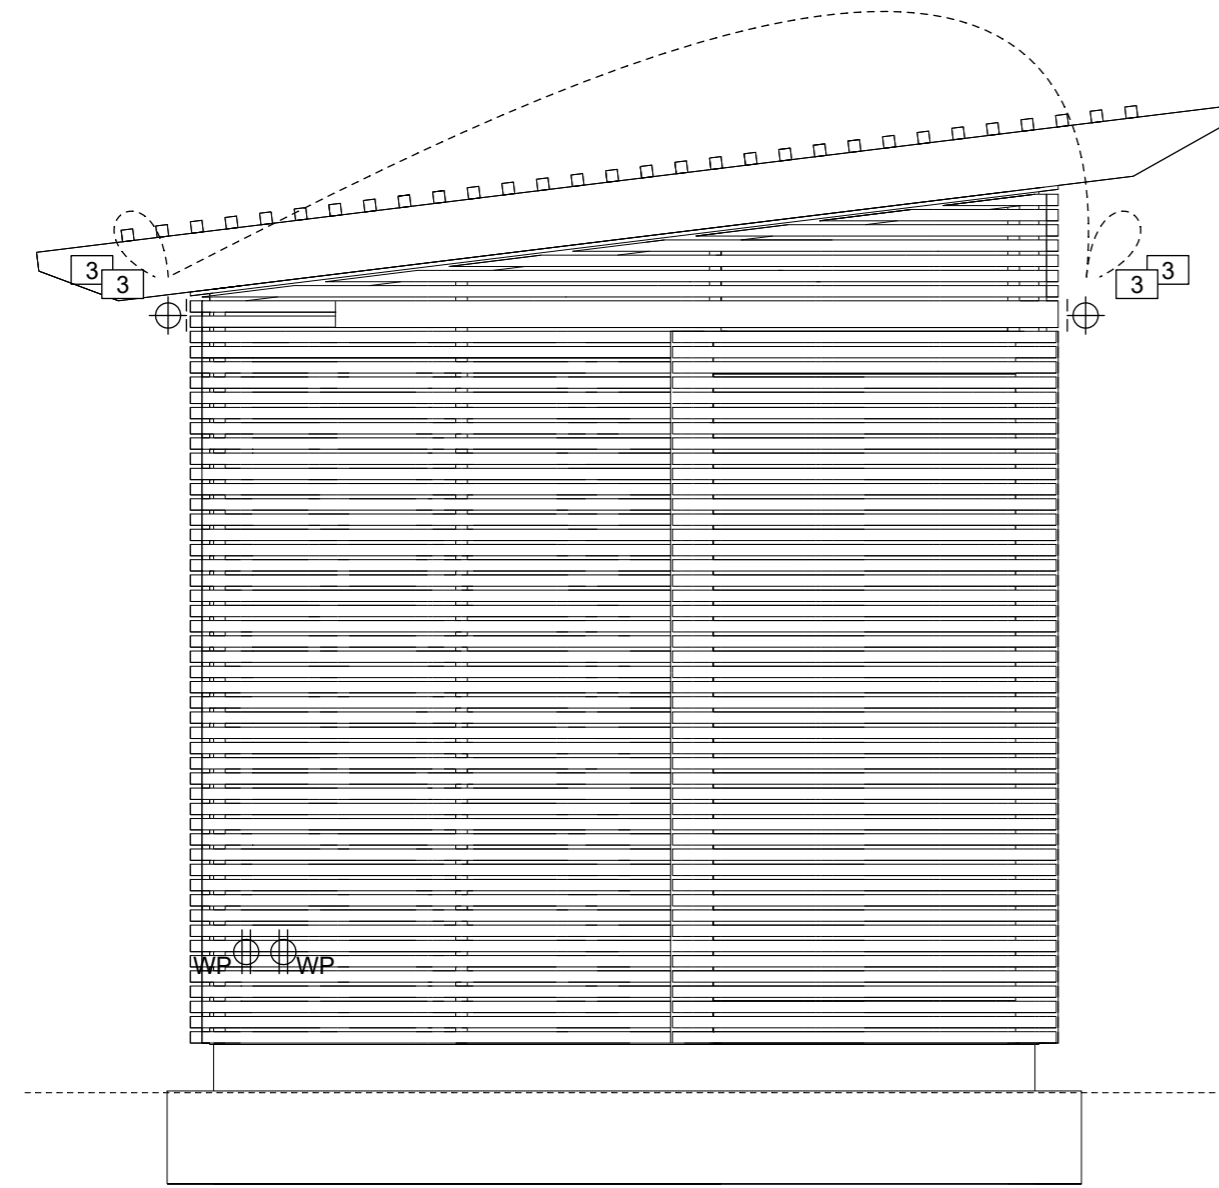Title: Electrical details

Ross Singel Residence
50 Pepperbush Way
West Tisbury,
MA 02575



ELECTRICAL FIXTURE LEGEND

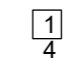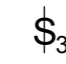-  WATERPROOF OUTLET
-  WALL MOUNTED FIXTURE
-  PENDANT FIXTURE
-  LED BAND
-  FIXTURE NUMBER
-  3 WAY SWITCH
-  GFI

A Electrical detail (side view)